

SITE PLAN
(SCALE- 1:100)

SITE PLAN

FAR & Tenement Details (Table 4c-1)

Building	No. of Same Bldg	Total Built Up Area (Sq.mt.)	Deductions (Area in Sq.mt.)		Proposed FAR Area (Sq.mt.)	Total FAR Area (Sq.mt.)	Total Consumed Additional FAR Area (Sq.mt.)	Trnmt (No.)
			Void	Resi.				
A1 (BUILDING)	1	214.60	5.23		209.37	209.37	209.37	02
Grand Total :	1	214.60	5.23		209.37	209.37	209.37	02

Proposal Basic Information

Proposal File No.	SINPC/BP/0037/W02/2018
Owner Name	JITENDRA PRASAD
Khata No	226
Plot No	4918
Village Name	Gotra
Use	Residential
SubUse	Residential Bldg/Apartment

Required Parking (Table 7a)

Building Name	Type	SubUse	Area (Sq.mt.)	Units		Car		Visitors Car		TwoWheeler	
				Reqd.	Prop.	Reqd./Unit	Prop.	Reqd./Unit	Prop.	Reqd./Unit	Prop.
A1 (BUILDING)	Residential	Residential Bldg/Apartment	> 0	1	2.00	1	2	-	-	-	-
			> 0	1	2.00	-	-	-	-	1	2
Total :											

Parking Check (Table 7b)

Vehicle Type	Reqd.		Prop.	
	No.	Area	No.	Area
Car	-	-	2	25.00
Total Car	2	25.00	2	25.00
Visitor's Car Parking	1	12.50	2	25.00
TwoWheeler	2	4.00	6	12.00
Other Parking	-	-	-	23.87
Total		41.50		85.87

AREA STATEMENT SIMDEGA NAGAR PANCHAYAT	VERSION NO. : 1.0.27	
PROJECT DETAIL:	VERSION DATE: 18/05/2018	
Region: JHARKHAND URBAN LOCAL BODIES	Plot Use: Residential	
District: SIMDEGA	Plot SubUse: Residential Bldg/Apartment	
Authority: SIMDEGA NAGAR PANCHAYAT	PlotNearby/ReligiousStructure: NA	
Inward No: SINPC/BP/0037/W02/2018	PlotSubPlot No: 4918	
Application Type: General Proposal	North: -	
Project Type: Building Permission	South: -	
Nature of Development: New	East: -	
Location of Development Area: New Area	West: -	
AREA DETAILS:		SQ.MT.
AREA OF PLOT (Minimum)	(A)	201.61
Deduction for NetPlot Area		
Surrender Free of Cost		19.15
Total		19.15
NET AREA OF PLOT(Gross Plot Area - Deduction from Gross Plot area)	(A-Deductions)	182.46
Deduction for Balance Plot Area(from Gross Plot Area)		
Surrender Free of Cost		19.15
Common Plot		21.04
Total		40.19
BALANCE AREA OF PLOT(Net Plot Area - Recreational/Amenity space)	(A-Deductions)	161.42
PLOT AREA FOR COVERAGE(Net Plot Area)	(A-Deductions)	182.46
Plot Area for FAR (Net Plot Area + RoadWidening Area)	(A-Deductions)	201.61
COVERAGE CHECK		
Permissible Coverage area (70.00 %)		127.73
Proposed Coverage Area (58.81 %)		107.30
Total Prop. Coverage Area (58.81 %)		107.30
Balance coverage area (11.20 %)		20.43
FAR CHECK		
Perm. FAR Area (1.50)		302.42
Total Perm. FAR area		302.42
Residential FAR		209.38
Proposed FAR Area		209.38
Total Proposed FAR Area		209.38
Consumed FAR (Factor)		1.04
Balance FAR Area		93.04
BUILT UP AREA CHECK		
Total Proposed BuiltUp Area		214.60
ARCHITECT (Regd)	RAJESH KUMAR	
ENGINEER (Regd)		
SUPERVISOR (Regd)		
OWNER (Regd)	JITENDRA PRASAD	
DEVELOPMENT AUTHORITY	LOCAL BODY	

COLOR INDEX	
PLOT BOUNDARY	Black
ABUTTING ROAD	Green
PROPOSED CONSTRUCTION	Red
COMMON PLOT	Yellow
ROAD WIDENING AREA	Orange
EXISTING (To be retained)	Blue
EXISTING (To be demolished)	Light Blue

Buildingwise Floor FAR Details

Floor Name	Building Name A1 (BUILDING)		Total	
	Proposed Built Up Area (Sq.mt.)	Proposed FAR Area (Sq.mt.)	Total Proposed Built Up Area (Sq.mt.)	Total FAR Area (Sq.mt.)
Ground Floor	107.30	105.49	107.30	105.49
First Floor	107.30	103.88	107.30	103.88
Terrace Floor	0.00	0.00	0.00	0.00
Total :	214.60	209.37	214.60	209.37






Building USE/SUBUSE Details

Building Name	Building Use	Building SubUse	Building Structure
A1 (BUILDING)	Residential	Residential Bldg/Apartment	Non-Highrise

LTP NAME AND SIGNATURE	STRUCTURAL ENG'S NAME AND SIGNATURE	BUILDER NAME AND SIGNATURE
RAJESH KUMAR SINPC/DFTMN/0008/2017		





Proposal Basic Information

Proposal File No.	SINPC/037/W02/2018
Owner Name	JITENDRA PRASAD
Khata No	226
Plot No	4918
Village Name	Gotra
Use	Residential
SubUse	Residential Bldg/Apartment

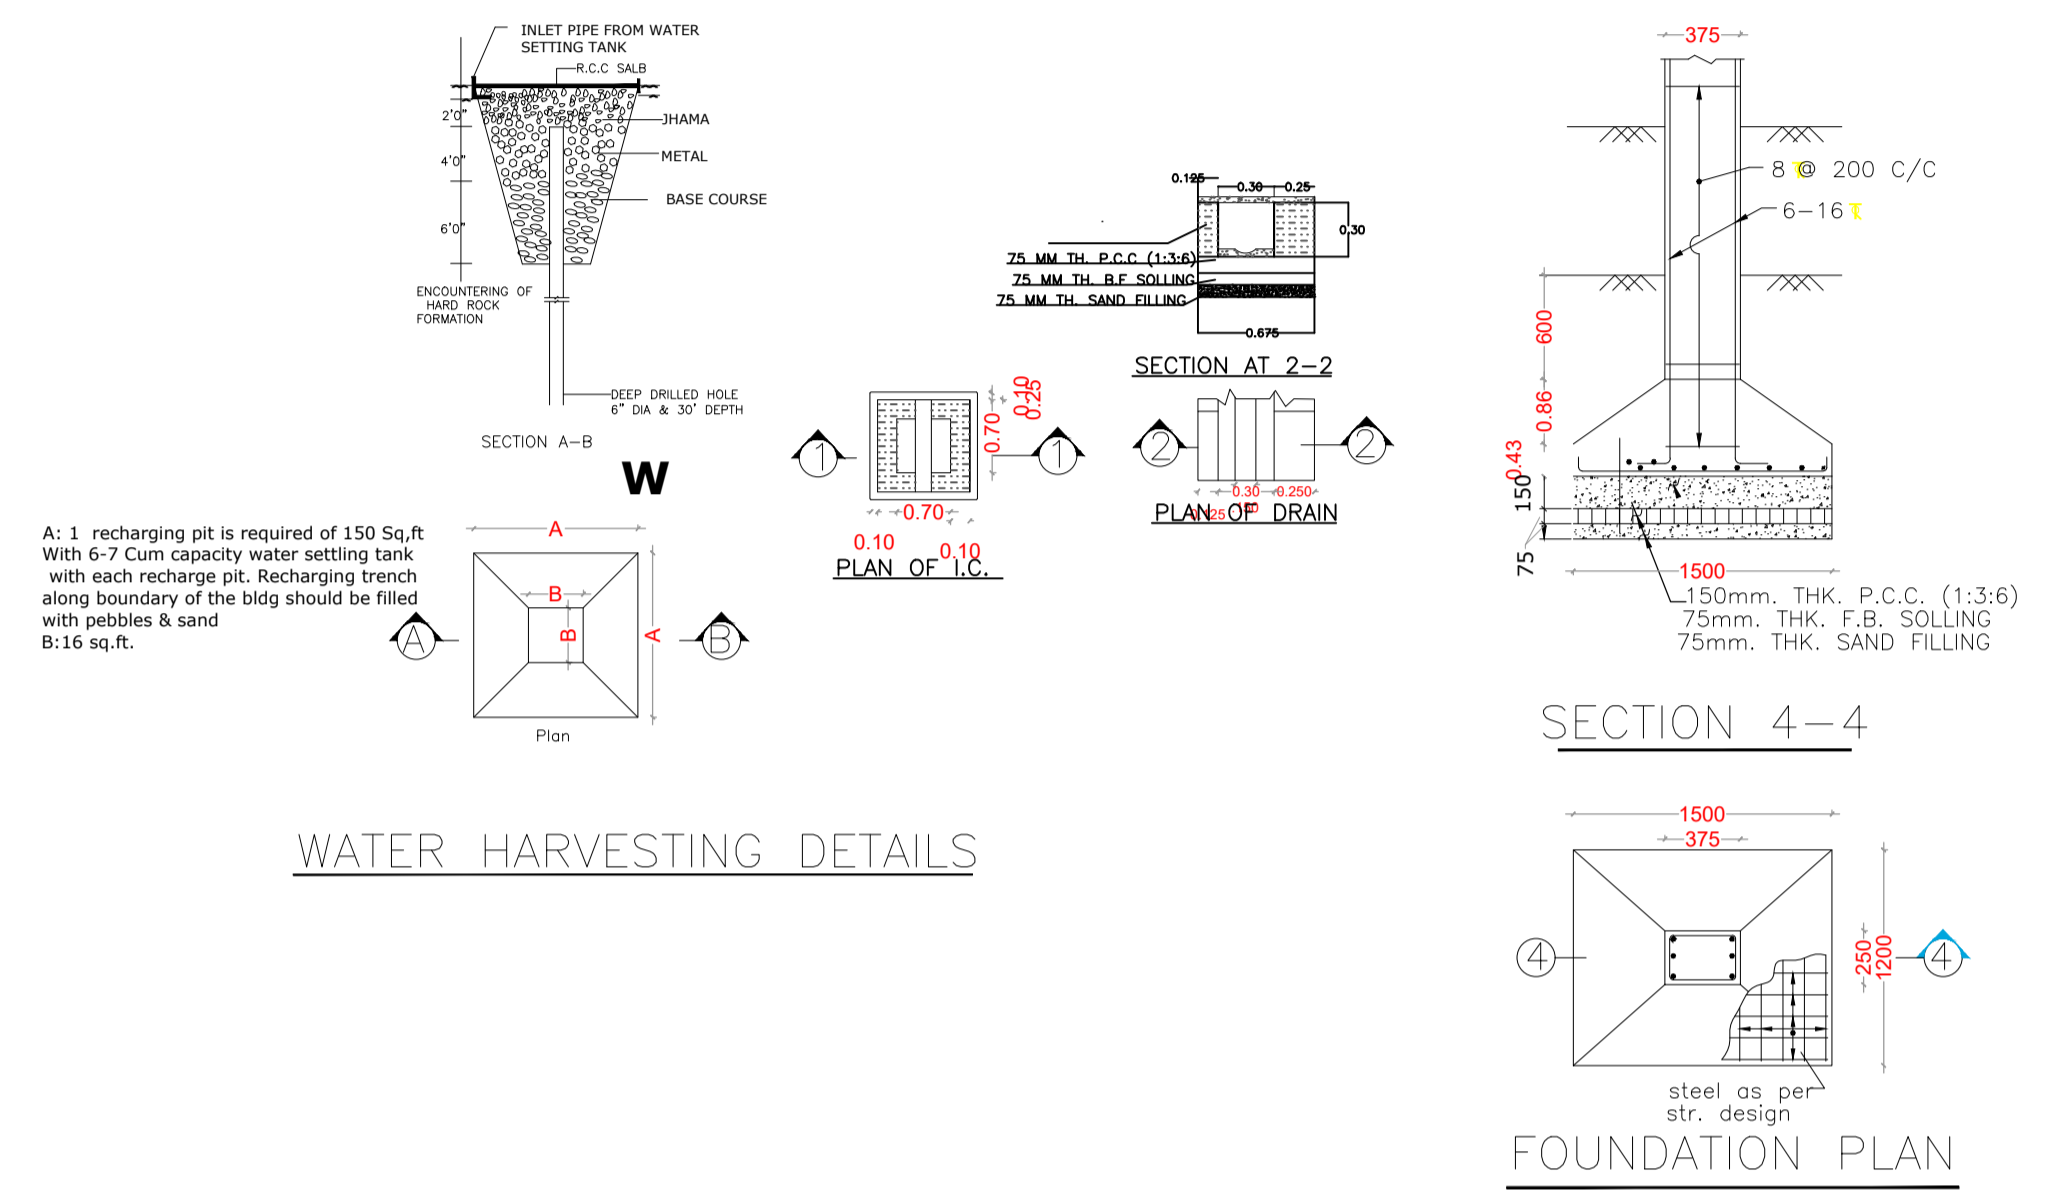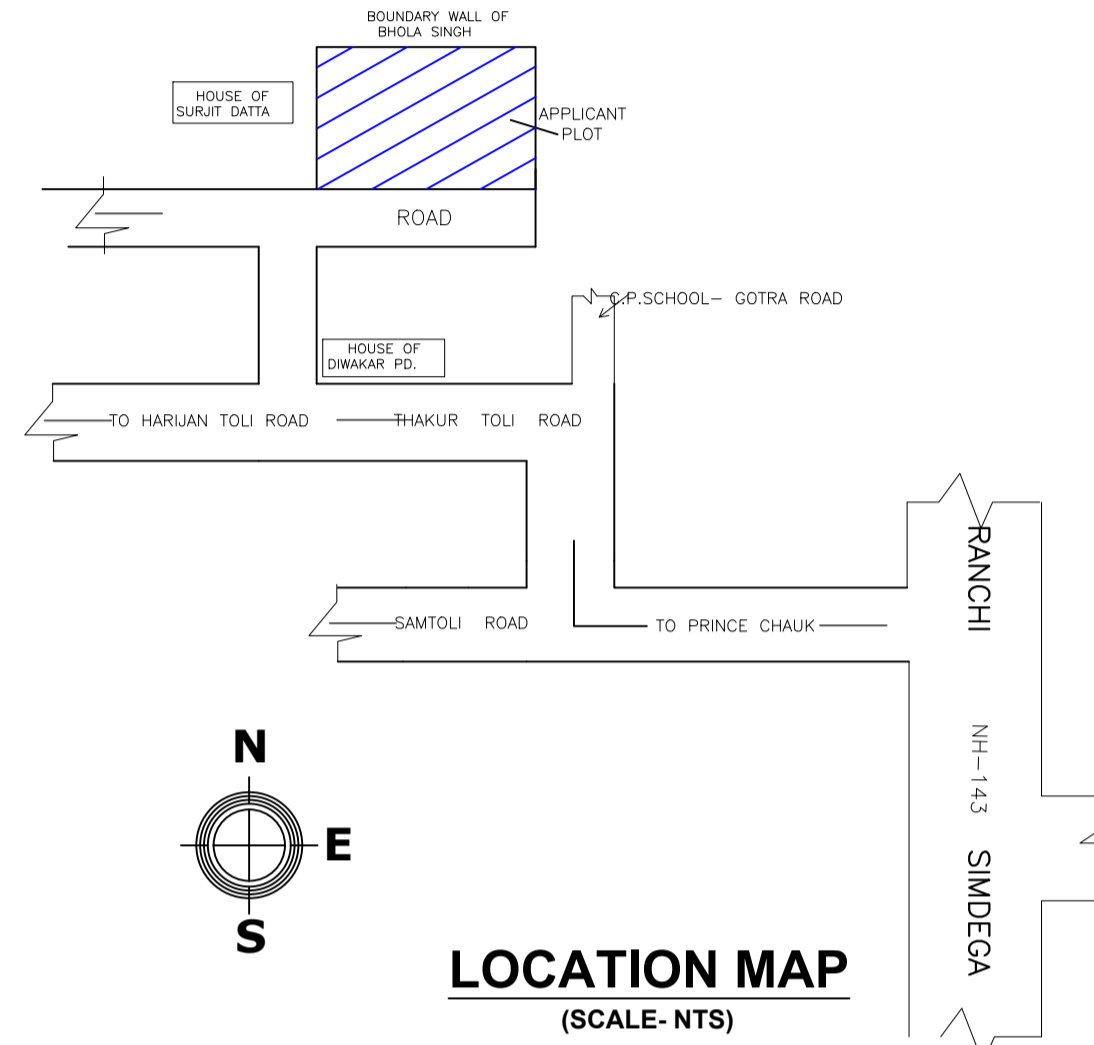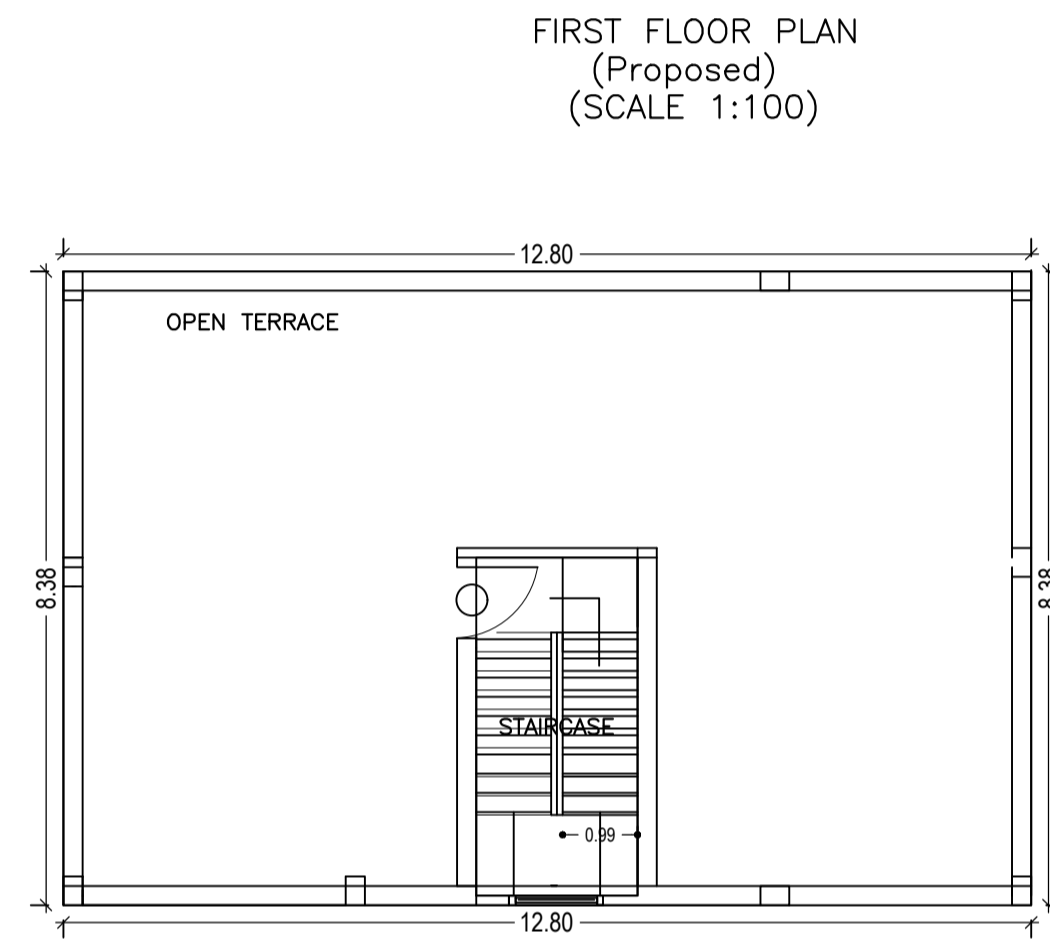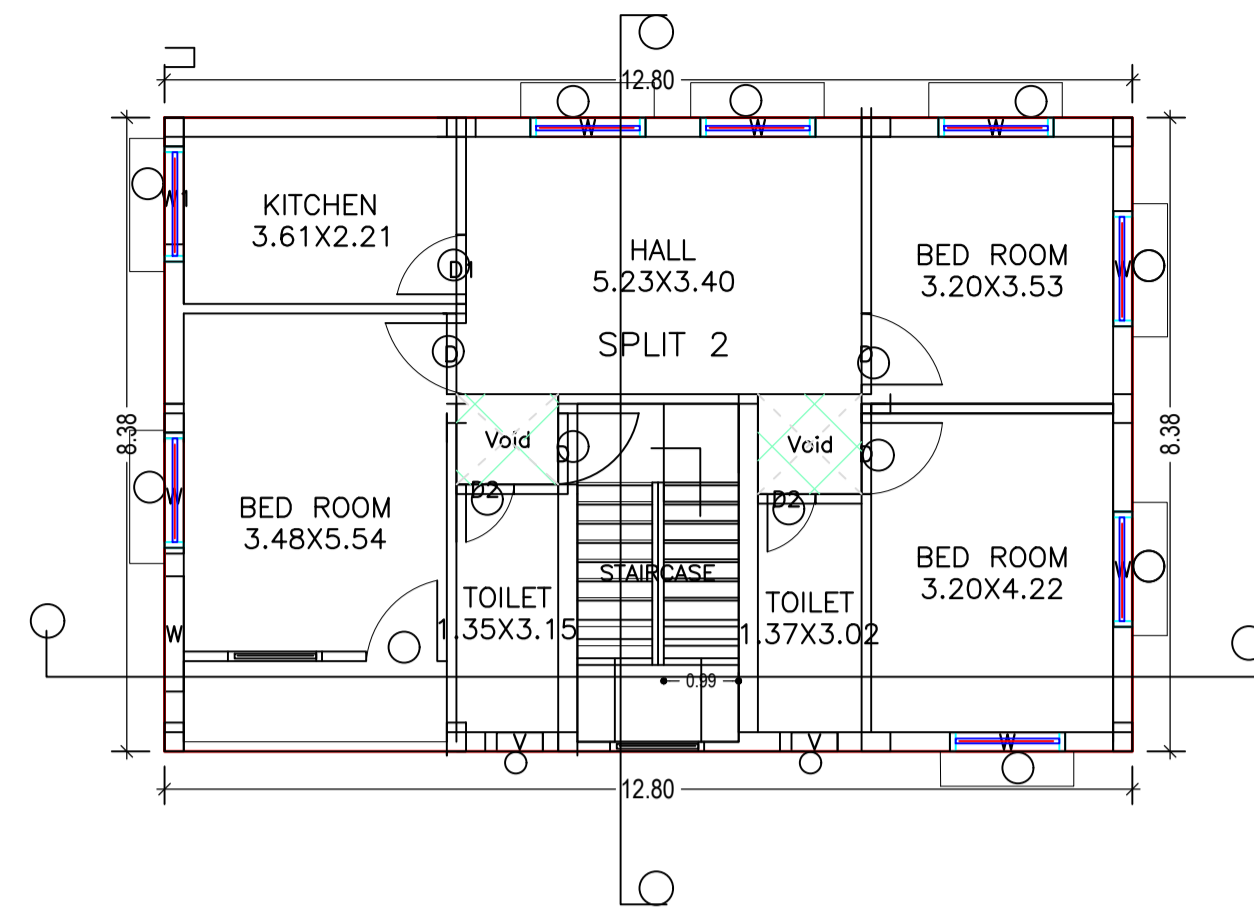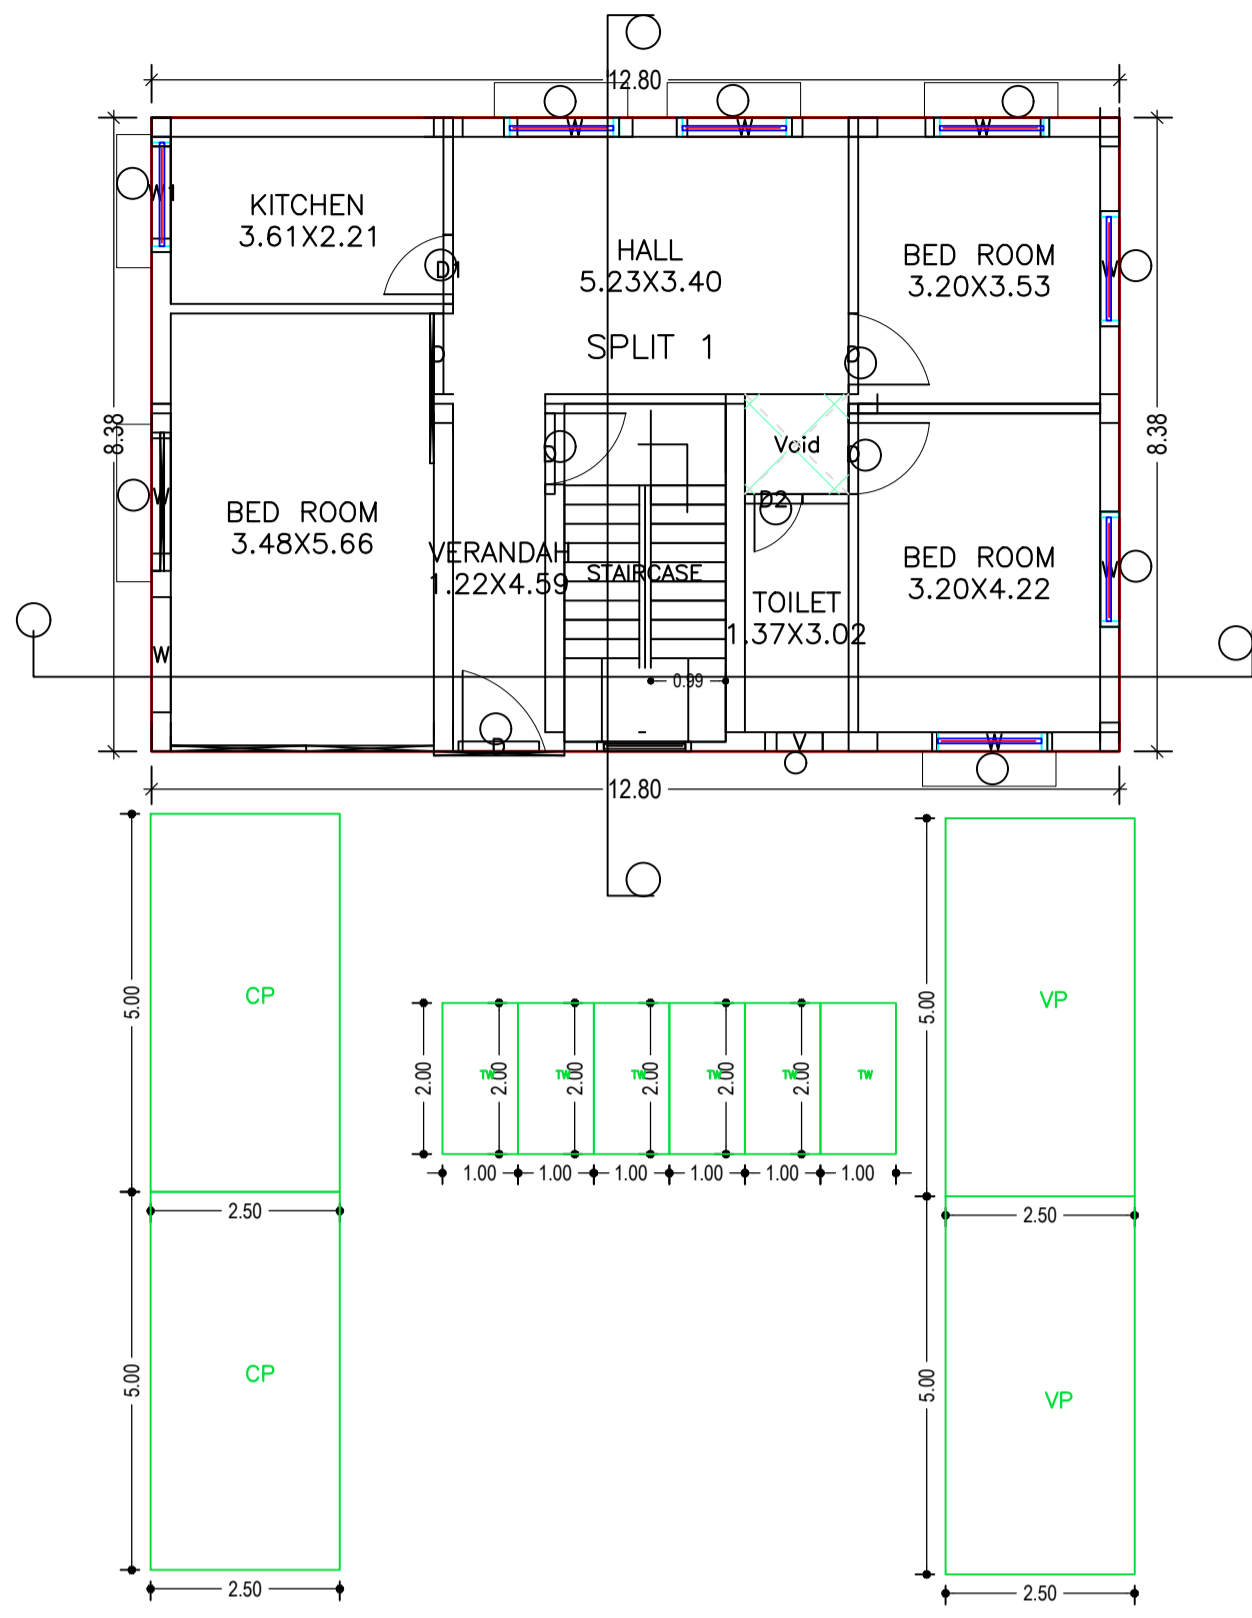

GROUND FLOOR PLAN (Proposed) (SCALE 1:100)

TERRACE FLOOR PLAN (SCALE 1:100)

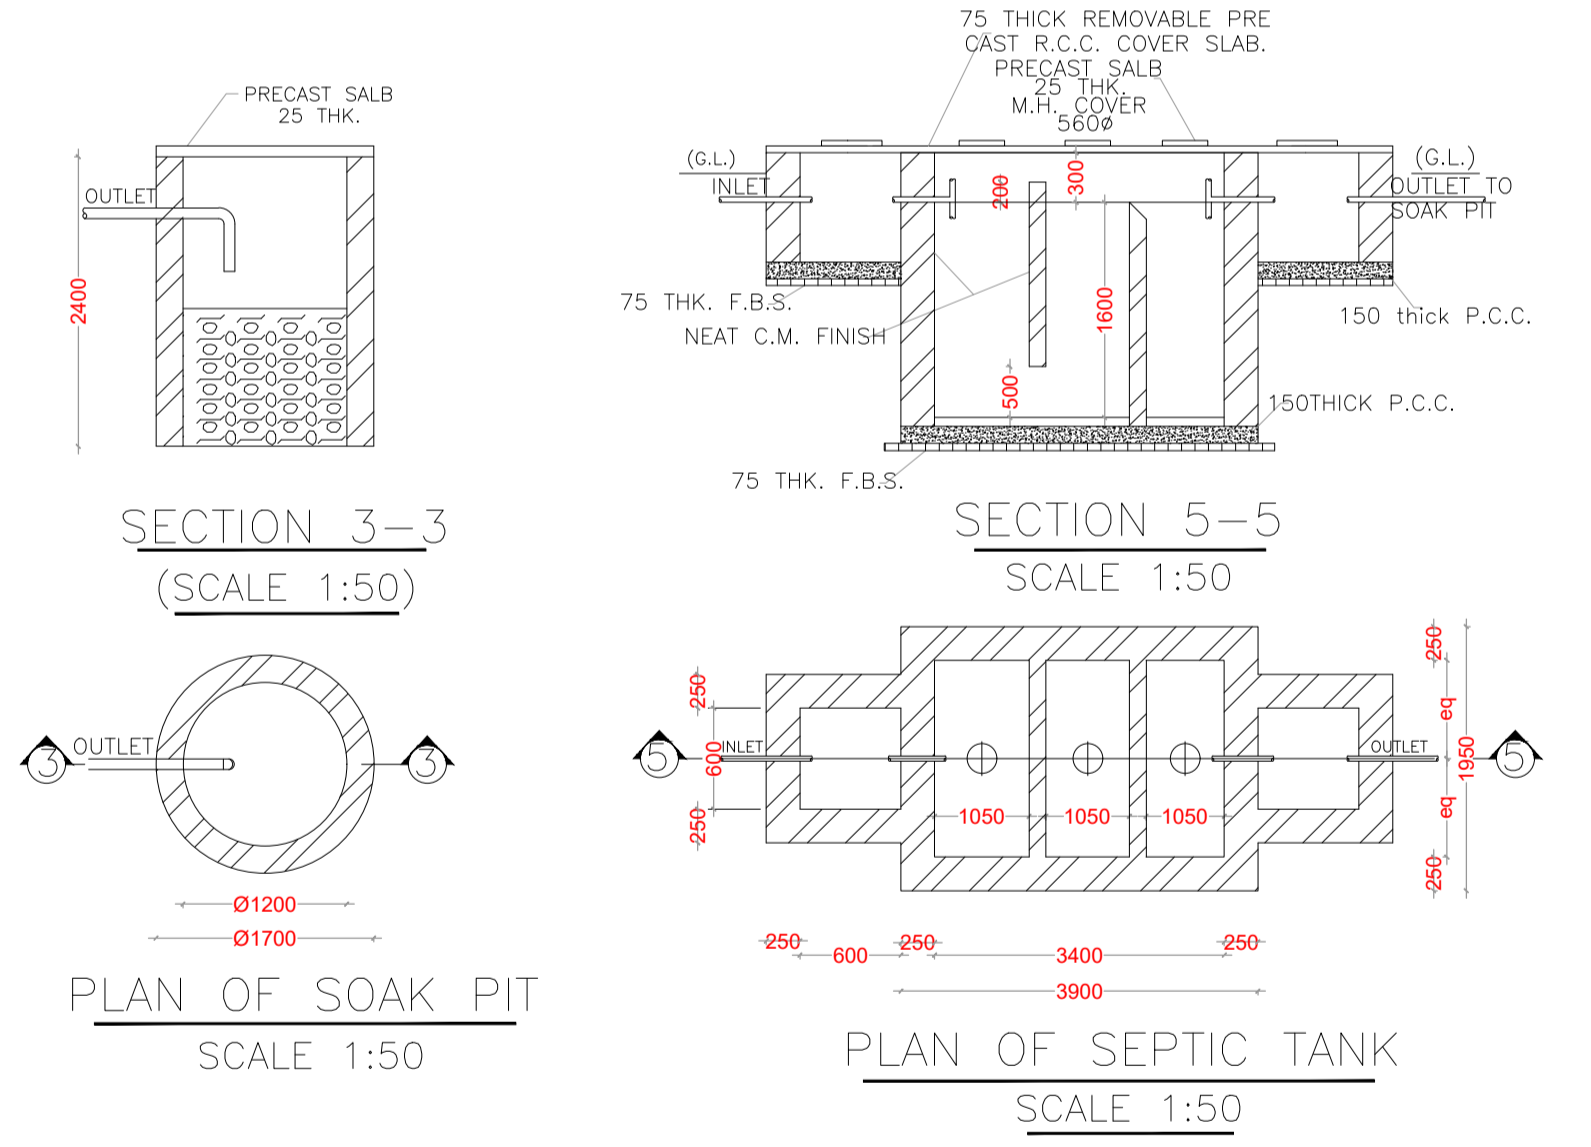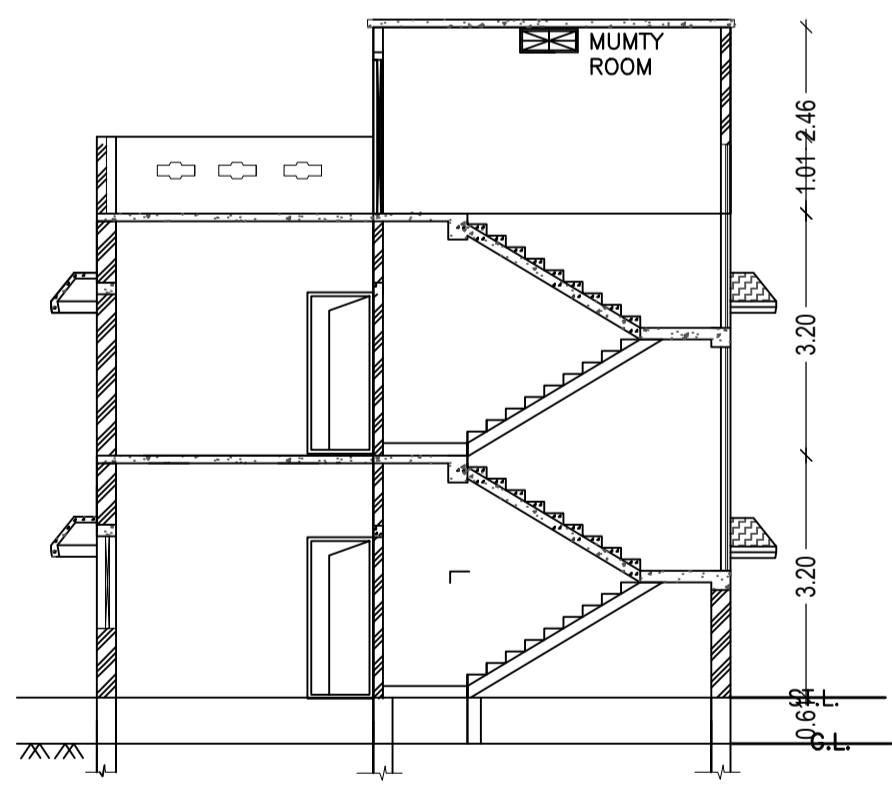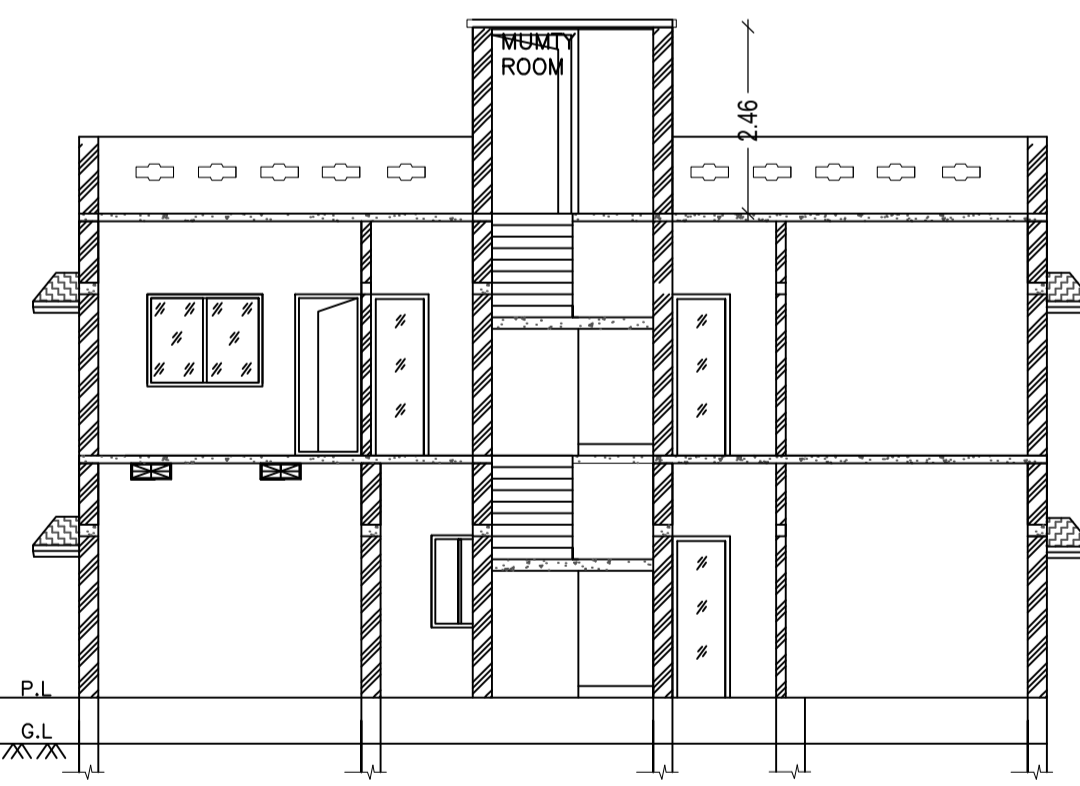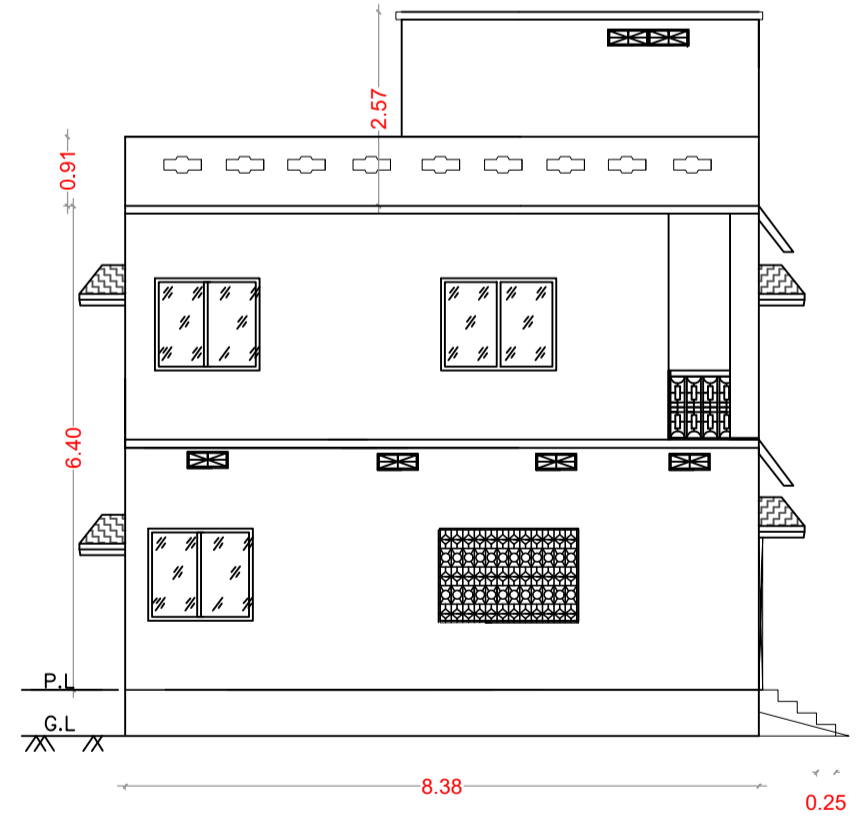

Building :A1 (BUILDING)

Floor Name	Total Built Up Area (Sq.mt.)	Deductions (Area in Sq.mt.)	Proposed FAR Area (Sq.mt.)	Total FAR Area (Sq.mt.)	Total Consumed Additional FAR Area (Sq.mt.)	Trmt (No.)
Ground Floor	107.30	1.81	105.49	105.49	105.49	01
First Floor	107.30	3.42	103.88	103.88	103.88	01
Terrace Floor	0.00	0.00	0.00	0.00	0.00	00
Total :	214.60	5.23	209.37	209.37	209.37	02
Total Number of Same Buildings	1					
Total :	214.60	5.23	209.37	209.37	209.37	02

SCHEDULE OF DOOR:

BUILDING NAME	NAME	LENGTH	HEIGHT	NOS
A1 (BUILDING)	D2	0.76	2.10	03
A1 (BUILDING)	D1	0.91	2.10	02
A1 (BUILDING)	D	1.07	2.10	08

SCHEDULE OF WINDOW/VENTILATION:


BUILDING NAME	NAME	LENGTH	HEIGHT	NOS
A1 (BUILDING)	V	0.61	1.20	03
A1 (BUILDING)	W1	1.22	1.20	02
A1 (BUILDING)	W	1.52	1.20	16

UnitBUA Table for Building :A1 (BUILDING)

FLOOR	Name	UnitBUA Type	UnitBUA Area	Carpet Area	No. of Rooms	No. of Tenement
GROUND FLOOR PLAN	SPLIT 1	FLAT	83.81	83.40	7	1
FIRST FLOOR PLAN	SPLIT 2	FLAT	81.58	81.17	7	1
Total:	-	-	165.39	164.57	14	2

LTP NAME AND SIGNATURE RAJESH KUMAR SINPC/DFTMN/0008/2017	STRUCTURAL ENG'S NAME AND SIGNATURE	BUILDER NAME AND SIGNATURE
---	-------------------------------------	----------------------------

Proposal Basic Information	
Proposal File No.	SINPC/BP/0037/W02/2018
Owner Name	JITENDRA PRASAD
Khata No	226
Plot No	4918
Village Name	Gotra
Use	Residential
SubUse	Residential Bldg/Apartment

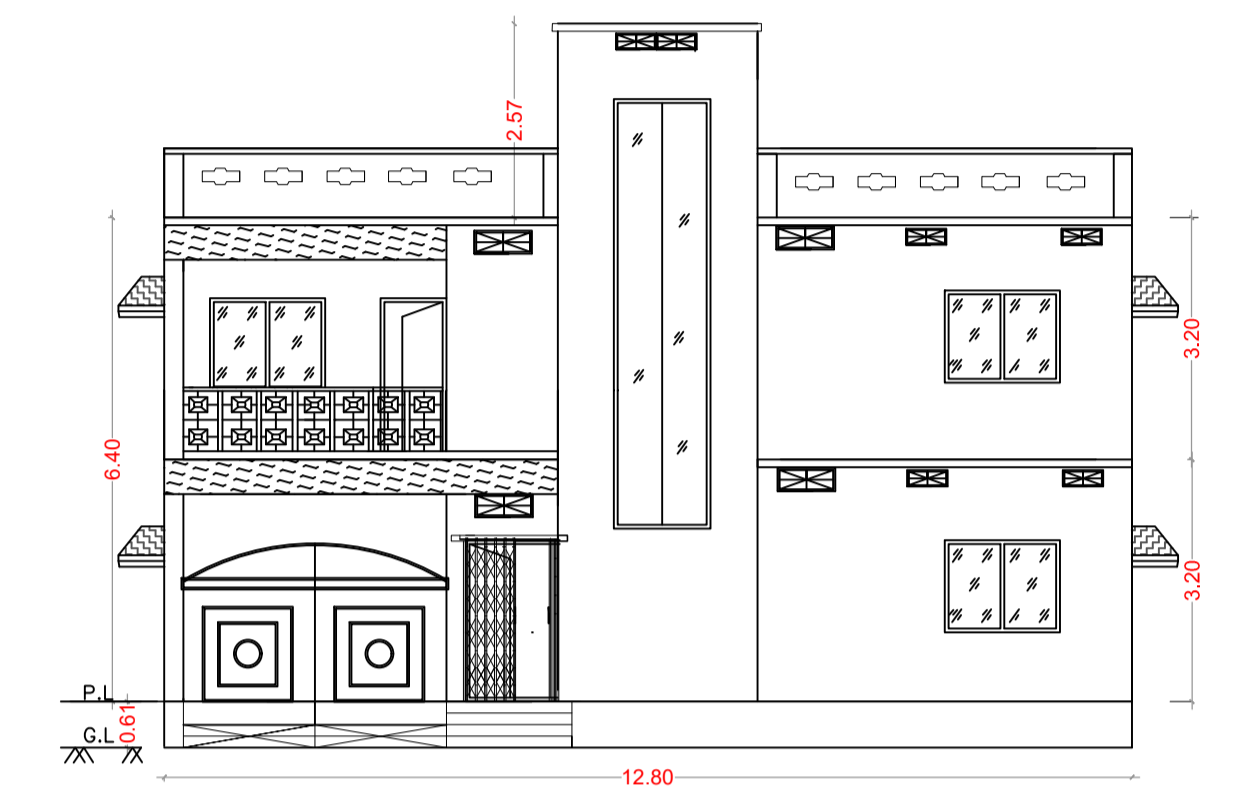

FRONT ELEVATION
(SCALE- 1:100)

LTP NAME AND SIGNATURE	STRUCTURAL ENG'S NAME AND SIGNATURE	BUILDER NAME AND SIGNATURE
RAJESH KUMAR SINPC/DFTMN/0008/2017		