




FIRST FLOOR PLAN (Proposed) (SCALE 1:100)

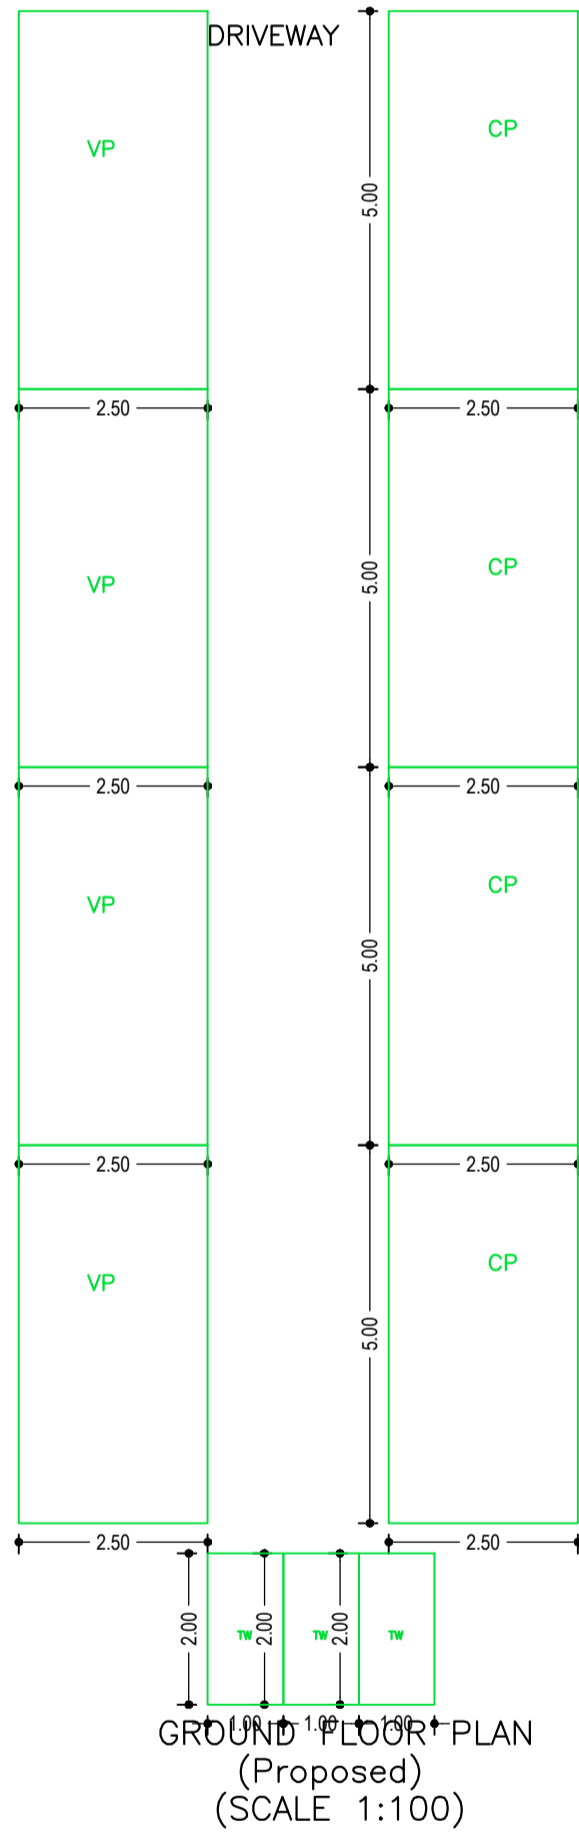


GROUND FLOOR PLAN (Proposed) (SCALE 1:100)

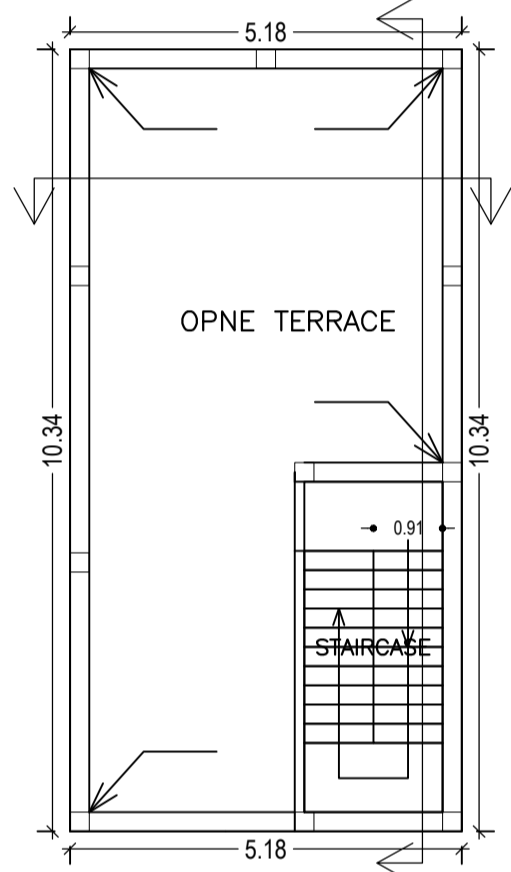


TERRACE FLOOR PLAN (SCALE 1:100)

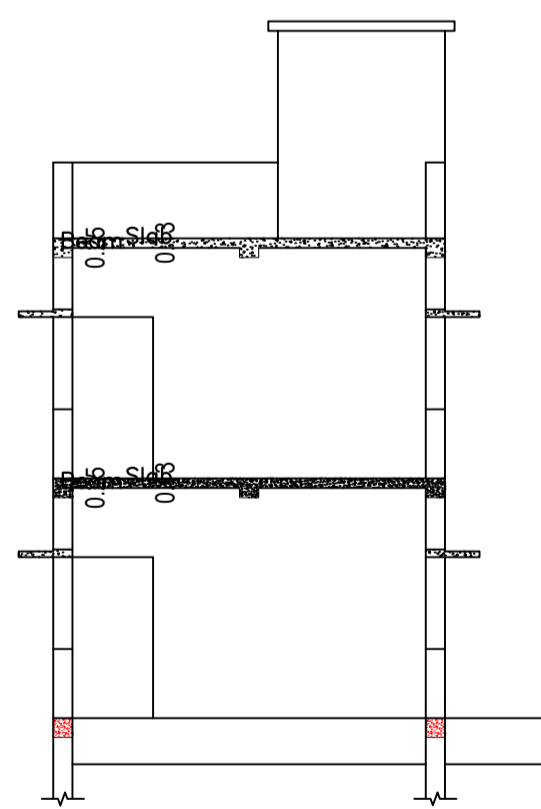


SECTION AT: X-X (SCALE 1:100)

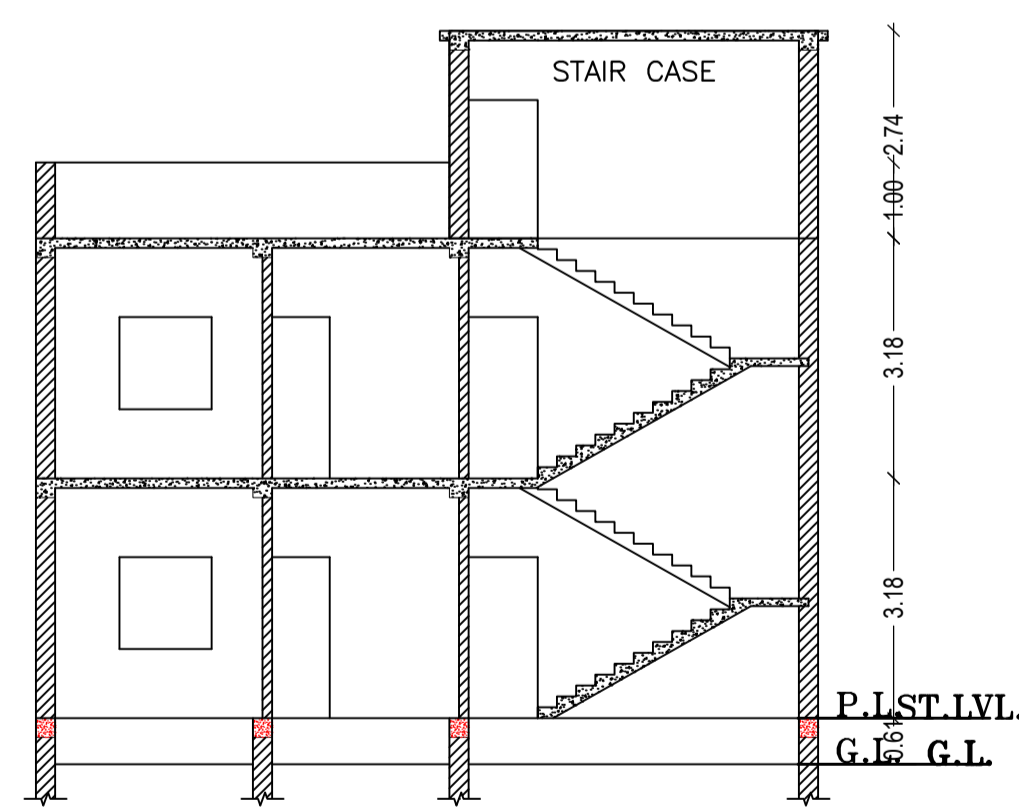




SECTION AT: Y-Y (SCALE 1:100)

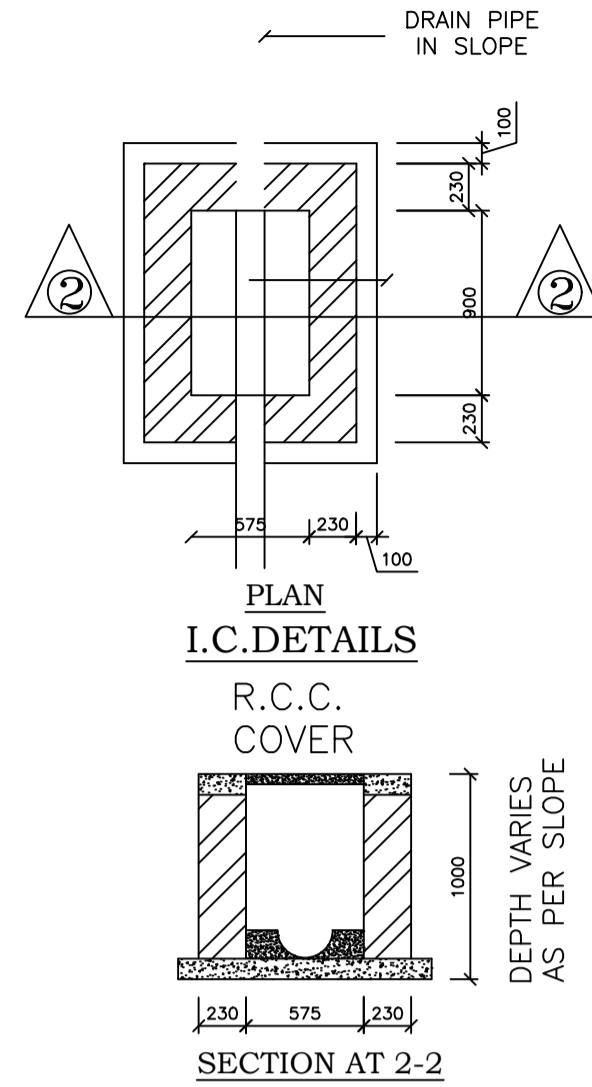


PLAN I.C. DETAILS R.C.C. COVER

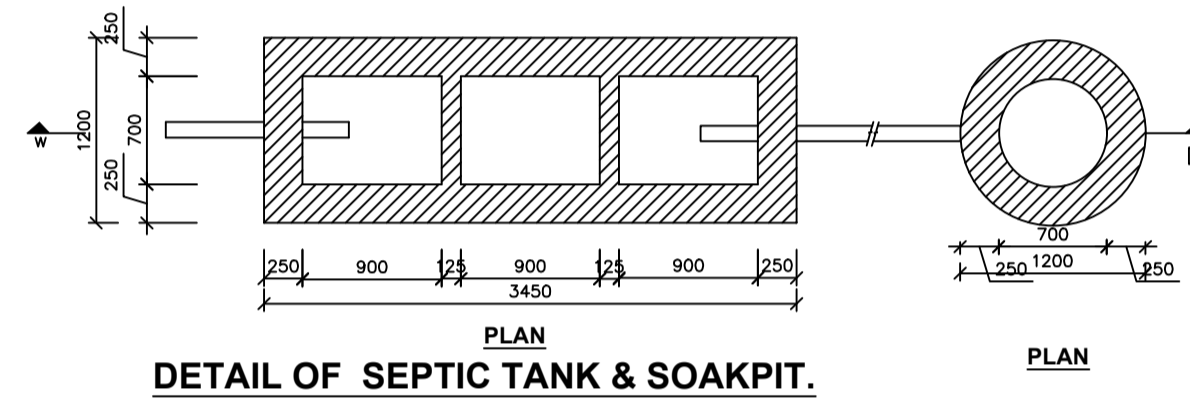


DETAIL OF SEPTIC TANK & SOAKPIT.

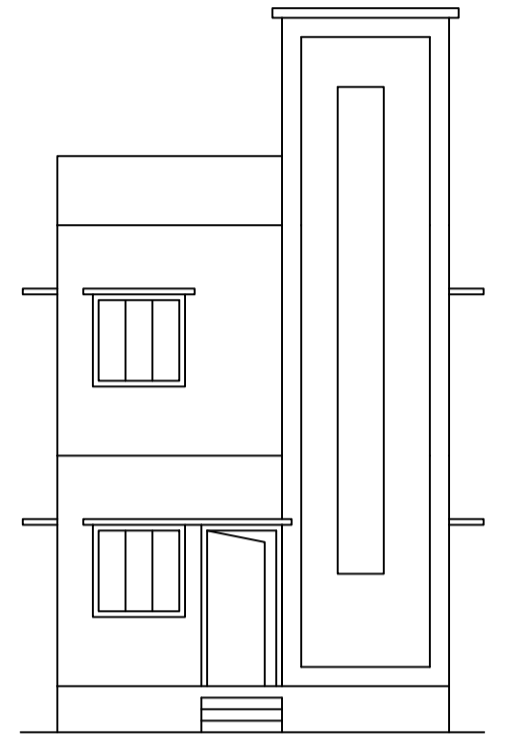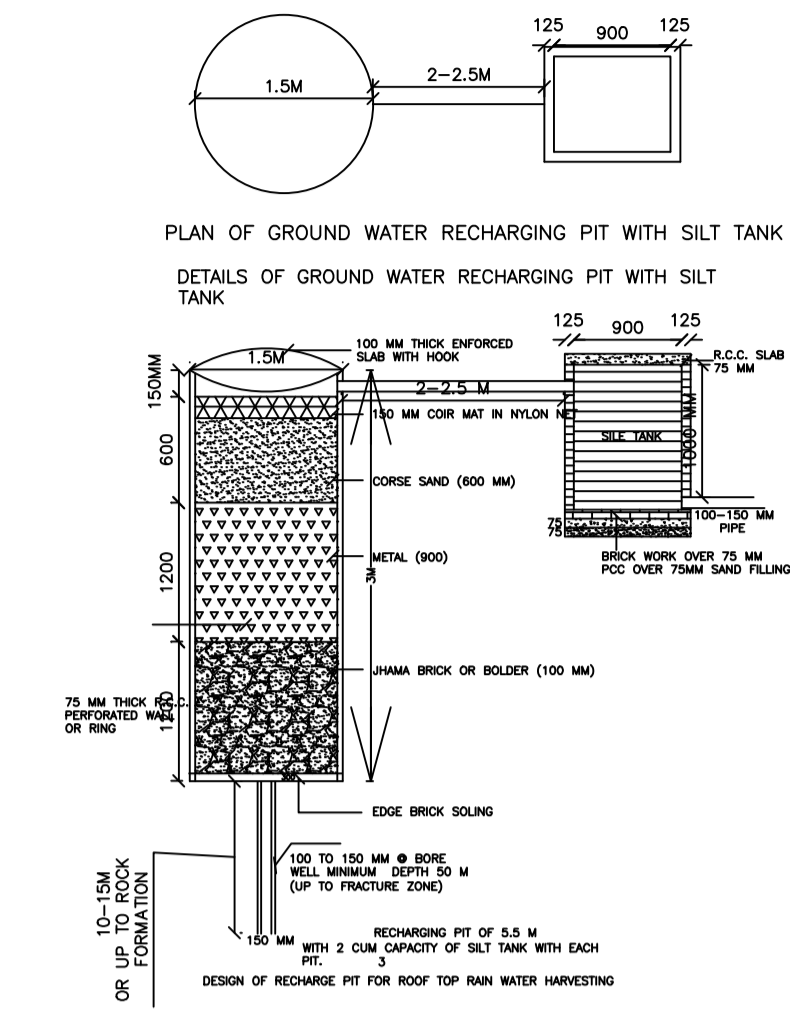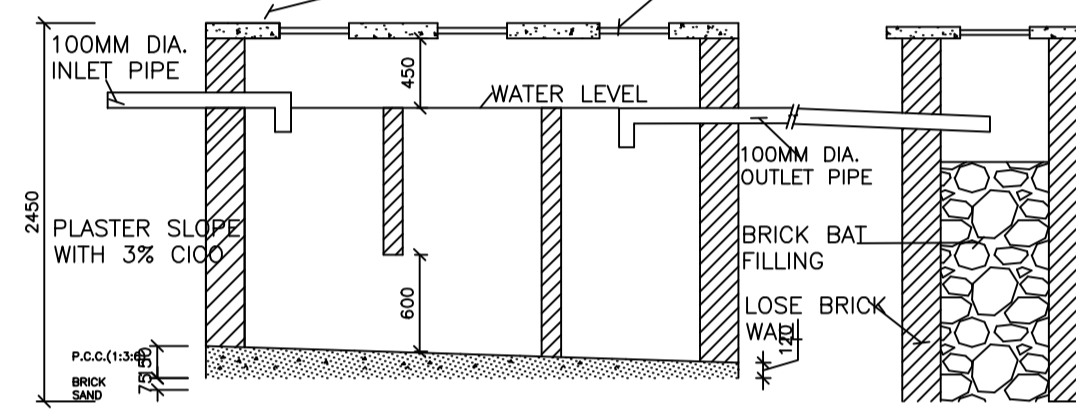


FRONT ELEVATION (SCALE 1:100)

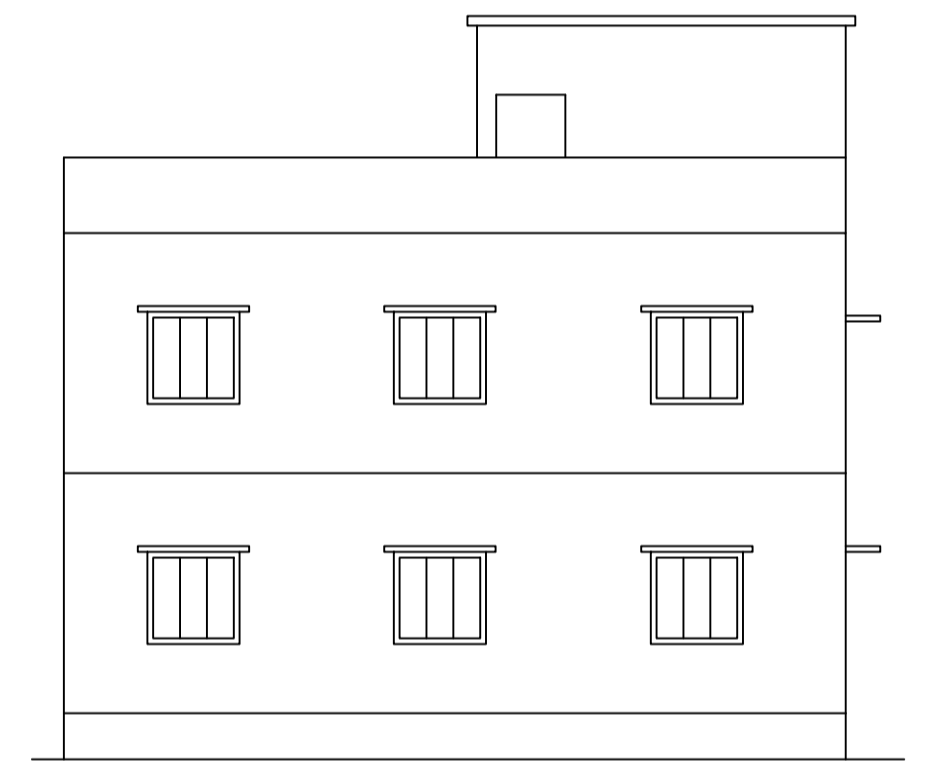


RIGHT SIDE ELEVATION (SCALE 1:100)

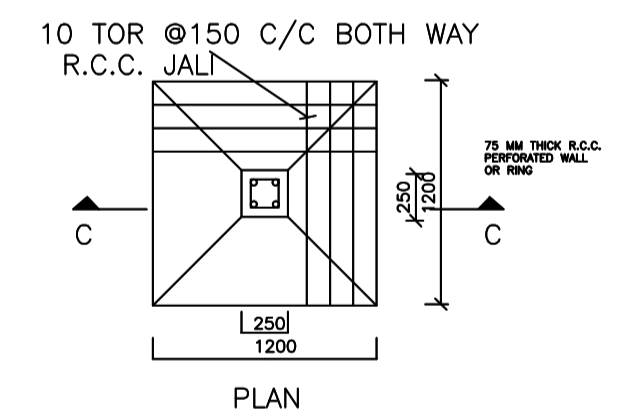

PLAN DETAIL OF FOUNDATION

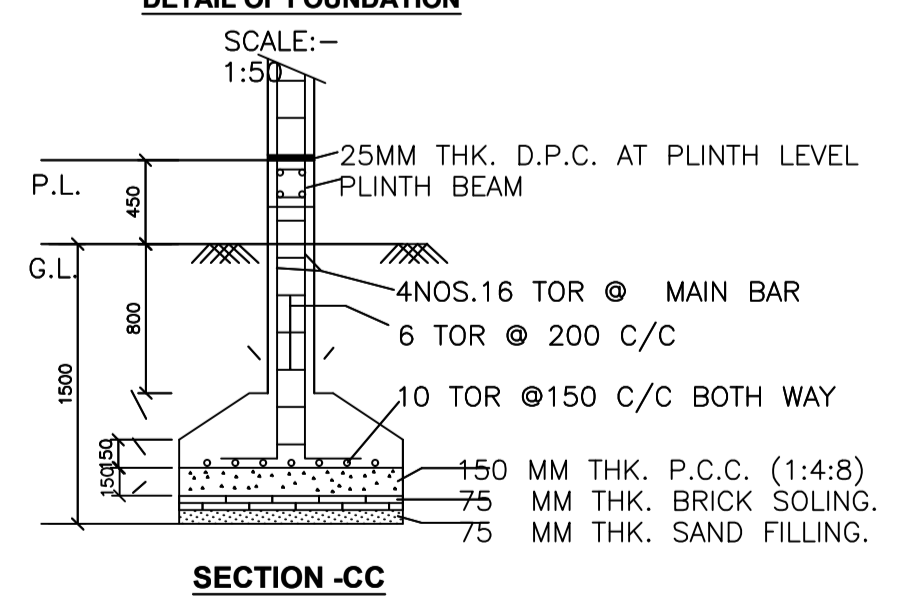

SECTION -CC

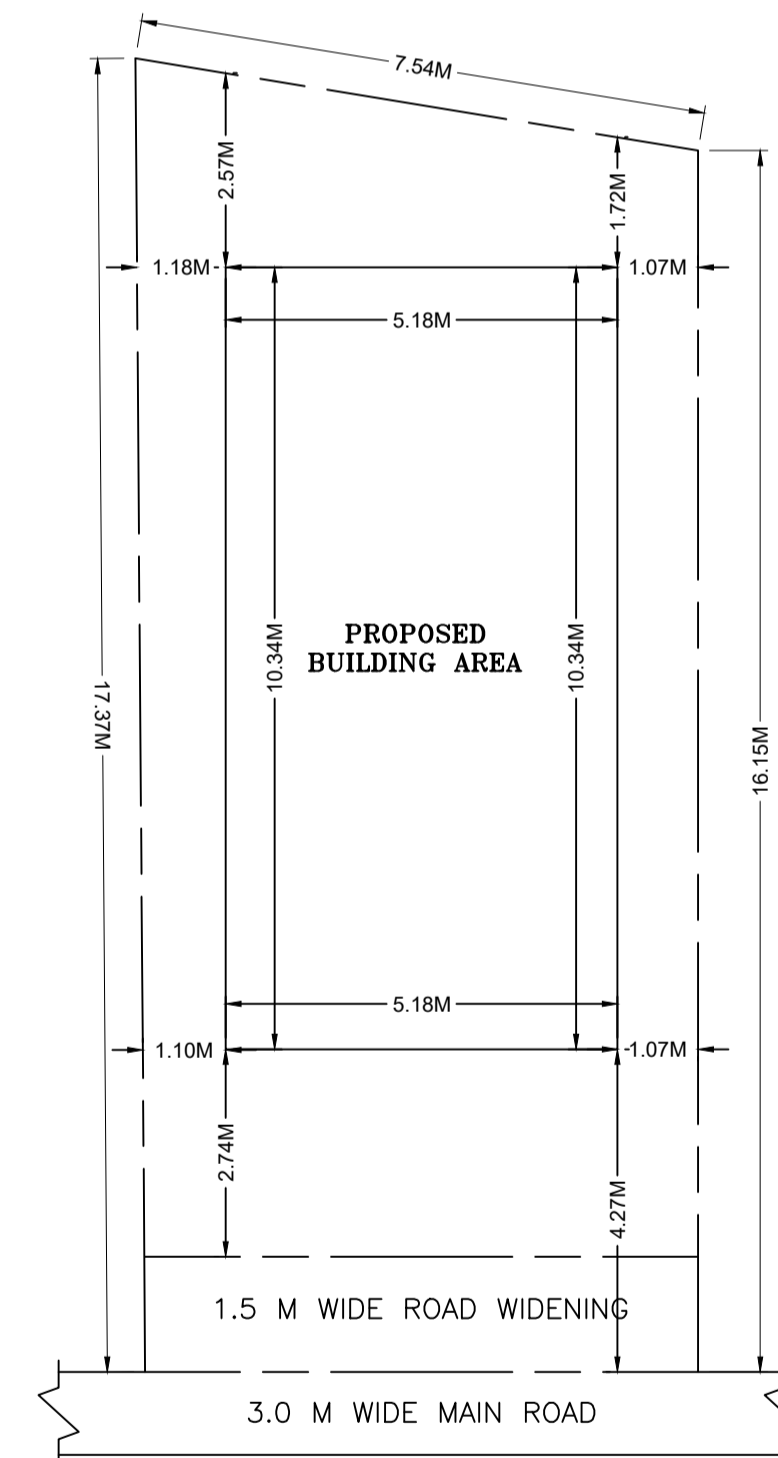

PROPOSED BUILDING AREA

Building :A1 (RESIDENCE)

Floor Name	Total Built Up Area (Sq.mt.)	Proposed FAR Area (Sq.mt.) Resi.	Total FAR Area (Sq.mt.)	Total Consumed Additional FAR Area (Sq.mt.)	Tnmt (No.)
Ground Floor	53.59	53.59	53.59	53.59	01
First Floor	53.59	53.59	53.59	53.59	01
Terrace Floor	0.00	0.00	0.00	0.00	00
Total :	107.18	107.18	107.18	107.18	02
Total Number of Same Buildings	1				
Total :	107.18	107.18	107.18	107.18	02

SCHEDULE OF DOOR:

BUILDING NAME	NAME	LENGTH	HEIGHT	NOS
A1 (RESIDENCE)	D2	0.76	2.10	02
A1 (RESIDENCE)	D	1.07	2.10	05

SCHEDULE OF WINDOW/VENTILATION:

BUILDING NAME	NAME	LENGTH	HEIGHT	NOS
A1 (RESIDENCE)	V	0.61	1.20	02
A1 (RESIDENCE)	W	1.22	1.20	10


UnitBUA Table for Building :A1 (RESIDENCE)

FLOOR	Name	UnitBUA Type	UnitBUA Area	Carpet Area	No. of Rooms	No. of Tenement
GROUND FLOOR PLAN	SPLIT 01	FLAT	37.17	36.50	4	1
FIRST FLOOR PLAN	SPLIT 02	FLAT	37.17	36.50	4	1
Total:	-	-	74.34	73.00	8	2

LTP NAME AND SIGNATURE	STRUCTURAL ENG'S NAME AND SIGNATURE	BUILDER NAME AND SIGNATURE	DIGITAL SIGNATURE
RAJESH KUMAR SINPC/DFTMN/0006/2017			

Proposal Basic Information

Proposal File No.	SINPC/BP/0125/W03/2019
Owner Name	NILAM DEVI
Khata No	76
Plot No	1166
Village Name	Saldega
Use	Residential
SubUse	Bungalow/ Dwelling / Non Apartment

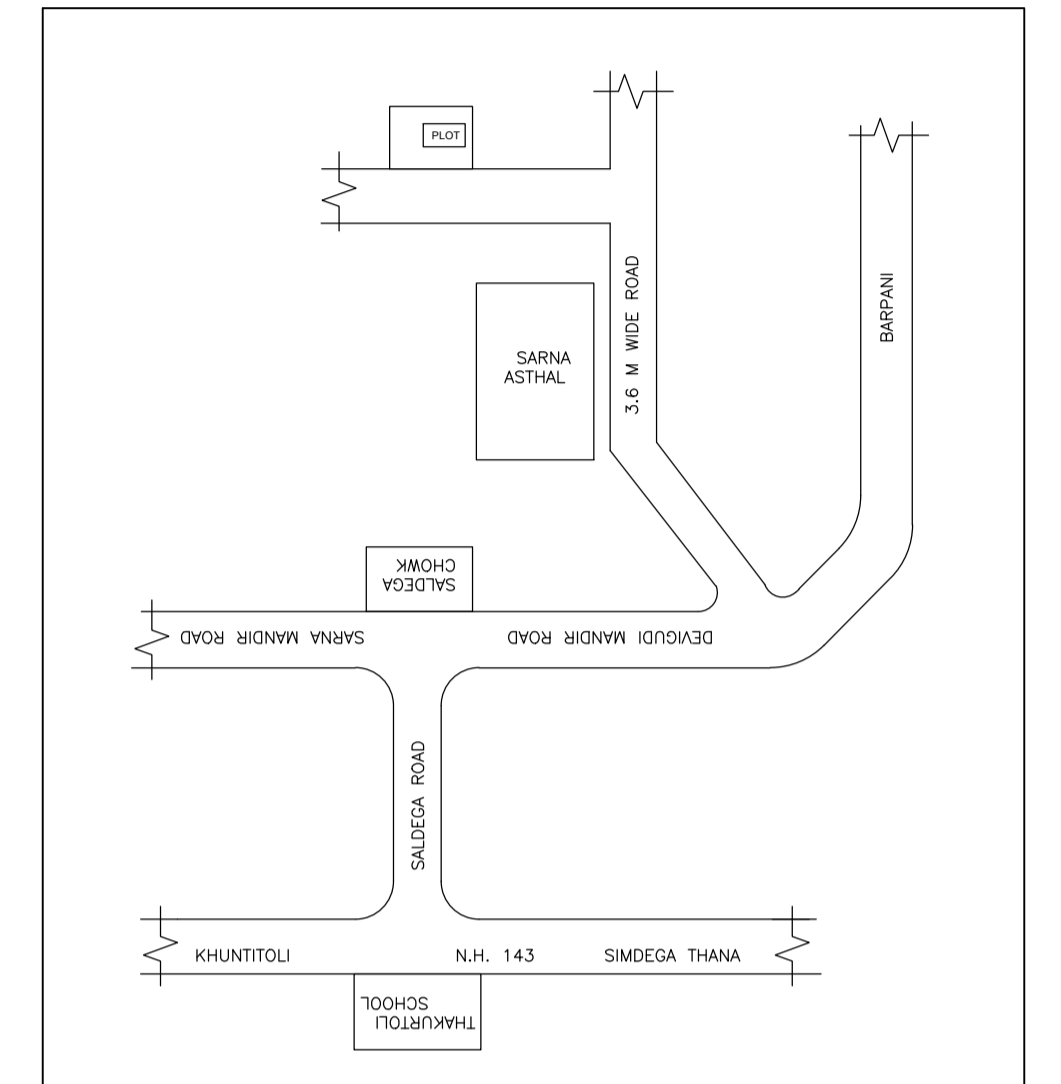

LTP NAME AND SIGNATURE	STRUCTURAL ENG'S NAME AND SIGNATURE	BUILDER NAME AND SIGNATURE	DIGITAL SIGNATURE
RAJESH KUMAR SINPC/DFTMN/0006/2017			