



Proposal Basic Information	
Proposal File No.	SINPC/BP/0211/W05/2021
Owner Name	JYOTI DUNG DUNG
Khata No	50
Plot No	3593
Village Name	Gotra
Use	Residential
SubUse	Bungalow/ Dwelling / Non Apartment

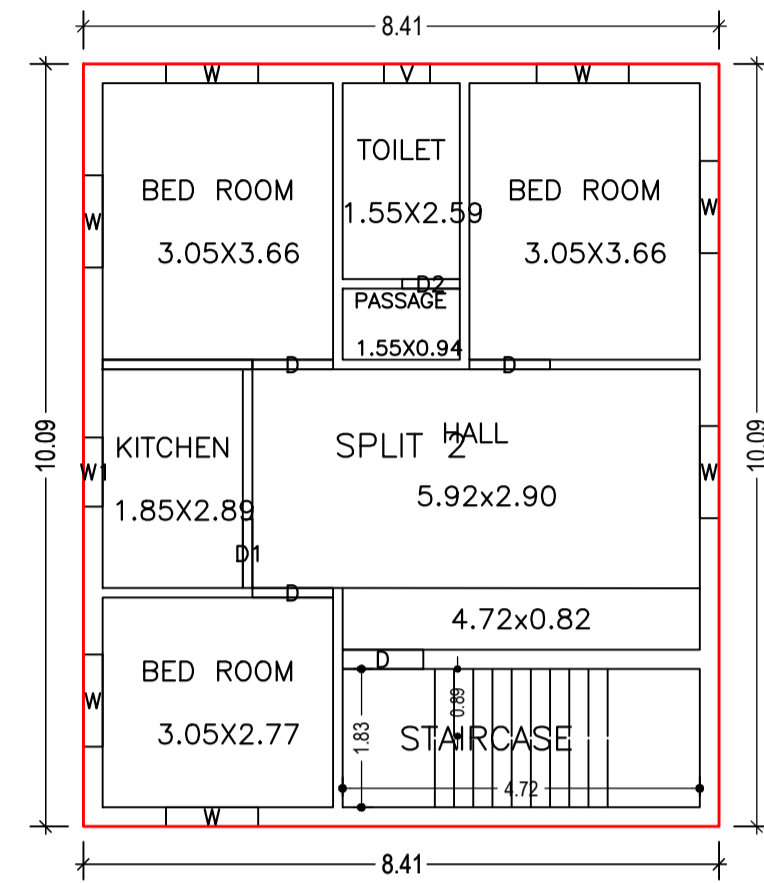

FIRST FLOOR PLAN
(Proposed)
(SCALE 1:100)

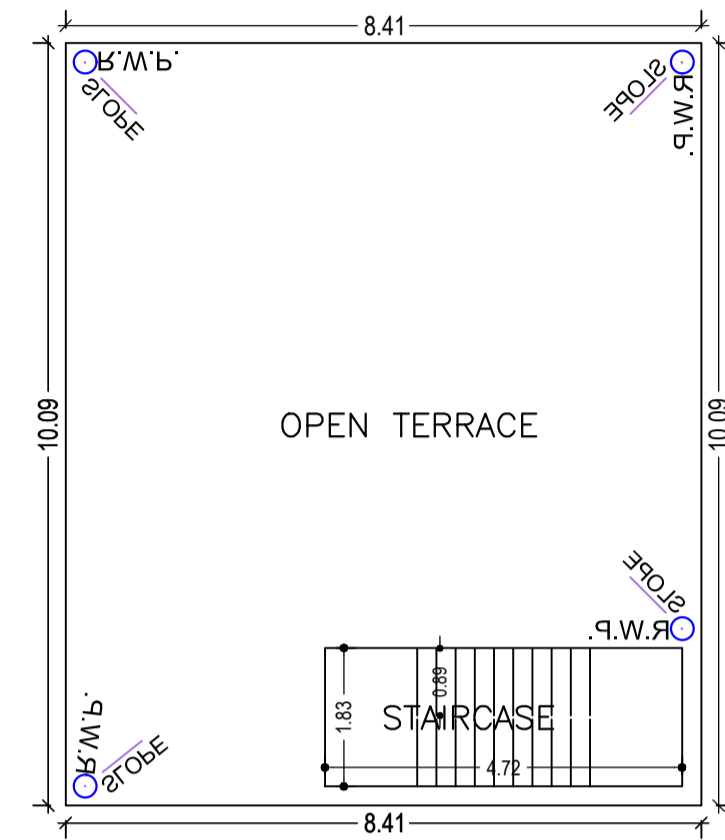

TERRACE FLOOR PLAN
(SCALE 1:100)

Building :A1 (RESIDENSE)


Floor Name	Total Built Up Area (Sq.mt.)	Proposed FAR Area (Sq.mt.) Resi.	Total FAR Area (Sq.mt.)	Total Consumed Additional FAR Area (Sq.mt.)	Tnmt (No.)
Ground Floor	84.79	84.79	84.79	84.79	01
First Floor	84.79	84.79	84.79	84.79	01
Terrace Floor	0.00	0.00	0.00	0.00	00
Total :	169.58	169.58	169.58	169.58	02
Total Number of Same Buildings :	1				
Total :	169.58	169.58	169.58	169.58	02

SCHEDULE OF DOOR:


BUILDING NAME	NAME	LENGTH	HEIGHT	NOS
A1 (RESIDENSE)	D2	0.76	2.10	02
A1 (RESIDENSE)	D1	0.91	2.10	02
A1 (RESIDENSE)	D	1.07	2.10	08

SCHEDULE OF WINDOW/VENTILATION:

BUILDING NAME	NAME	LENGTH	HEIGHT	NOS
A1 (RESIDENSE)	V	0.61	1.20	02
A1 (RESIDENSE)	W1	0.91	1.20	02
A1 (RESIDENSE)	W	1.22	1.20	14

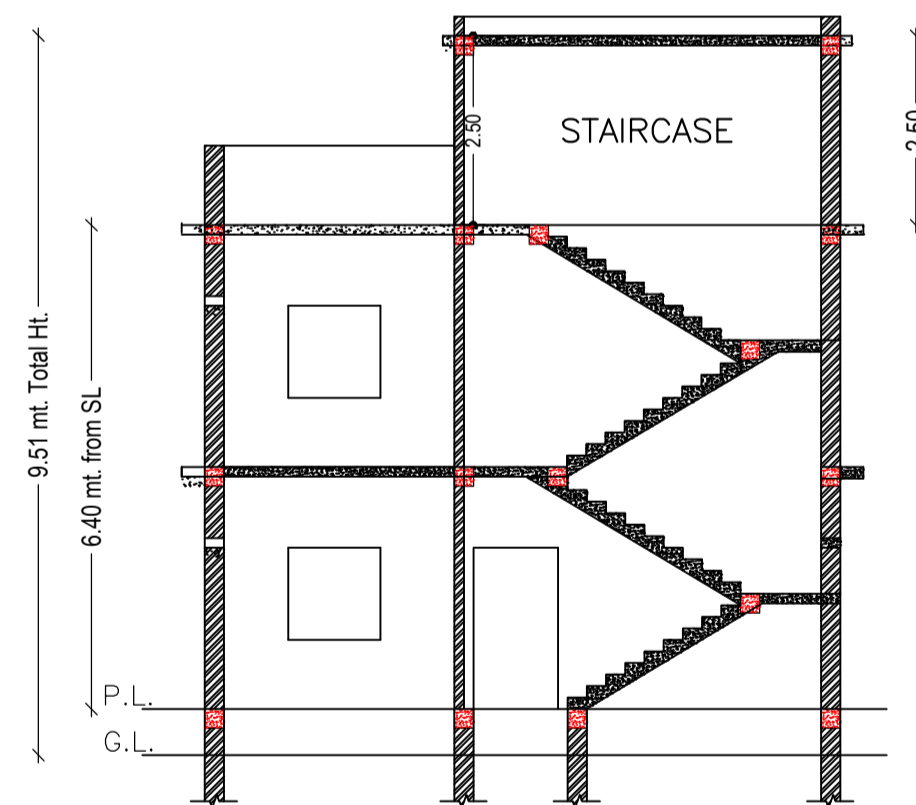

SECTION ON X-X
SCALE 1:100

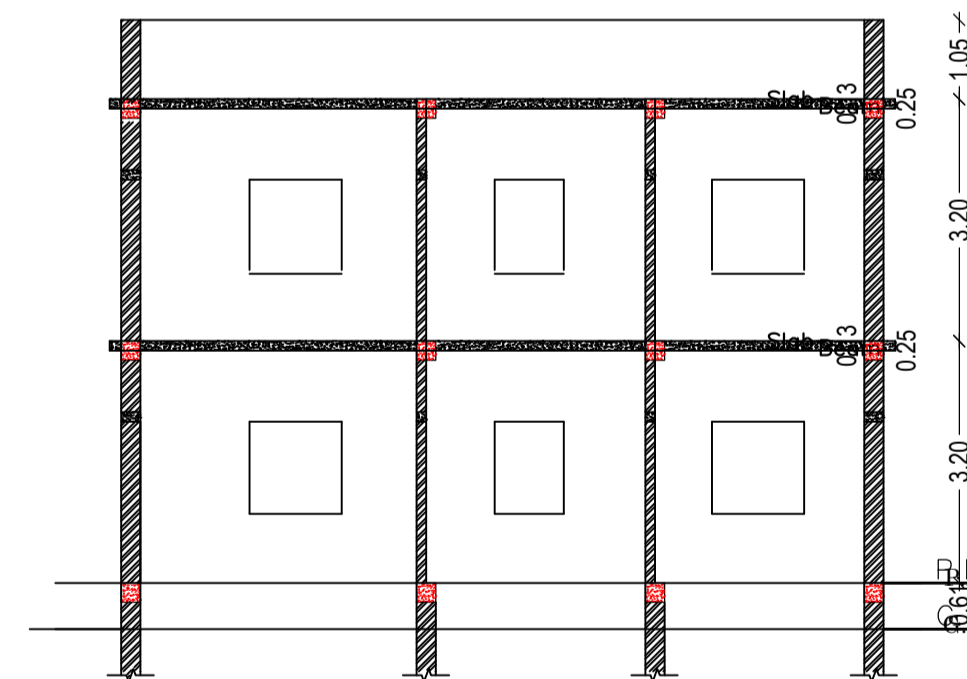




SECTION ON Y-Y
SCALE 1:100

UnitBUA Table for Building :A1 (RESIDENSE)


FLOOR	Name	UnitBUA Type	UnitBUA Area	Carpet Area	No. of Rooms	No. of Tenement
GROUND FLOOR PLAN	SPLIT 1	FLAT	65.54	65.29	7	1
FIRST FLOOR PLAN	SPLIT 2	FLAT	65.54	65.29	7	1
Total:	-	-	131.08	130.58	14	2

LTP NAME AND SIGNATURE	STRUCTURAL ENG'S NAME AND SIGNATURE	BUILDER NAME AND SIGNATURE	DIGITAL SIGNATURE
RAM RATAN SINGH SINPC/DFTMN/0003/2020			



Proposal Basic Information	
Proposal File No.	SINPC/BP/0211/W05/2021
Owner Name	JYOTI DUNG DUNG
Khata No	50
Plot No	3593
Village Name	Gotra
Use	Residential
SubUse	Bungalow/ Dwelling / Non Apartment

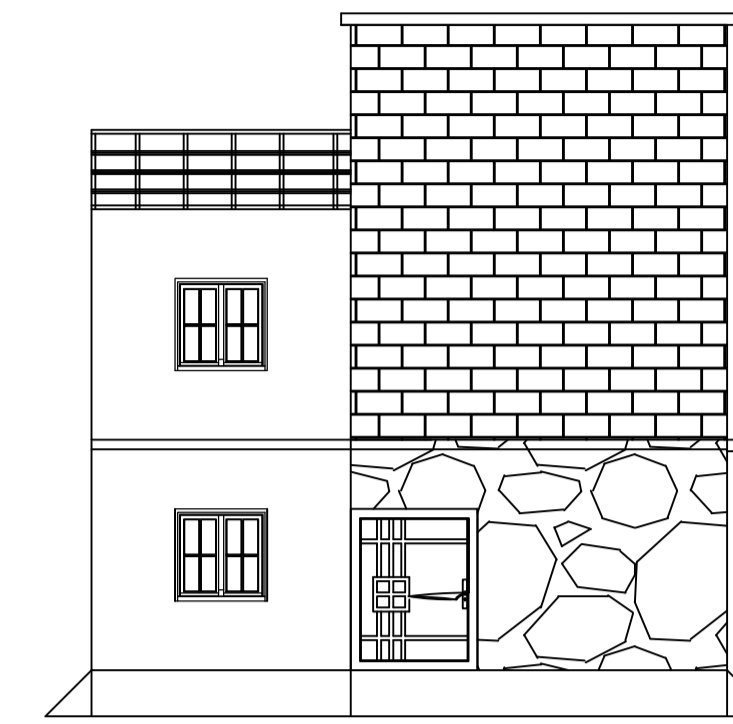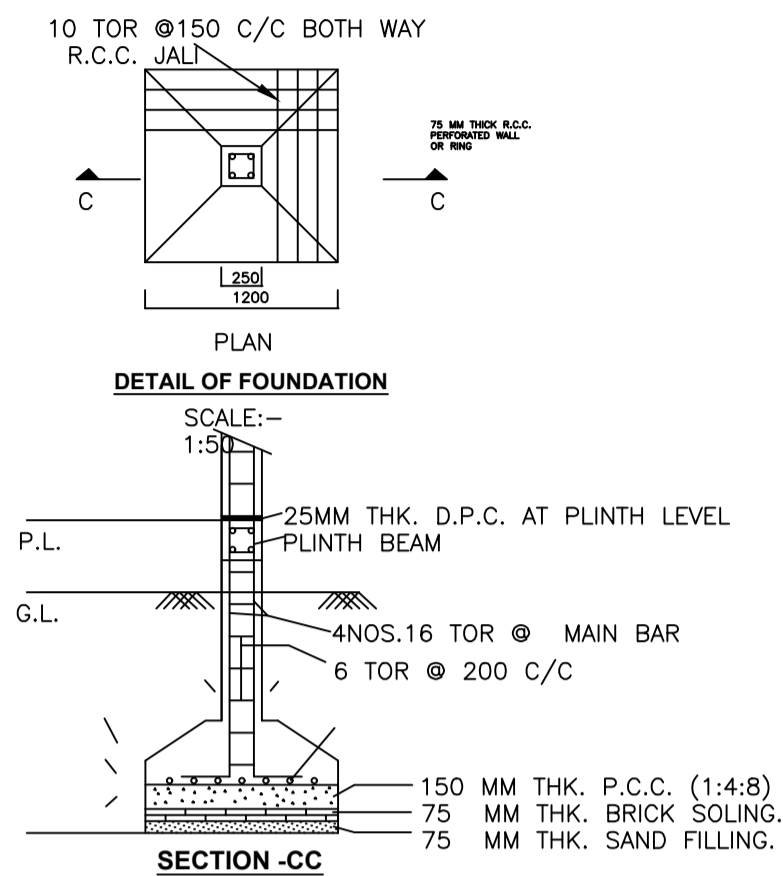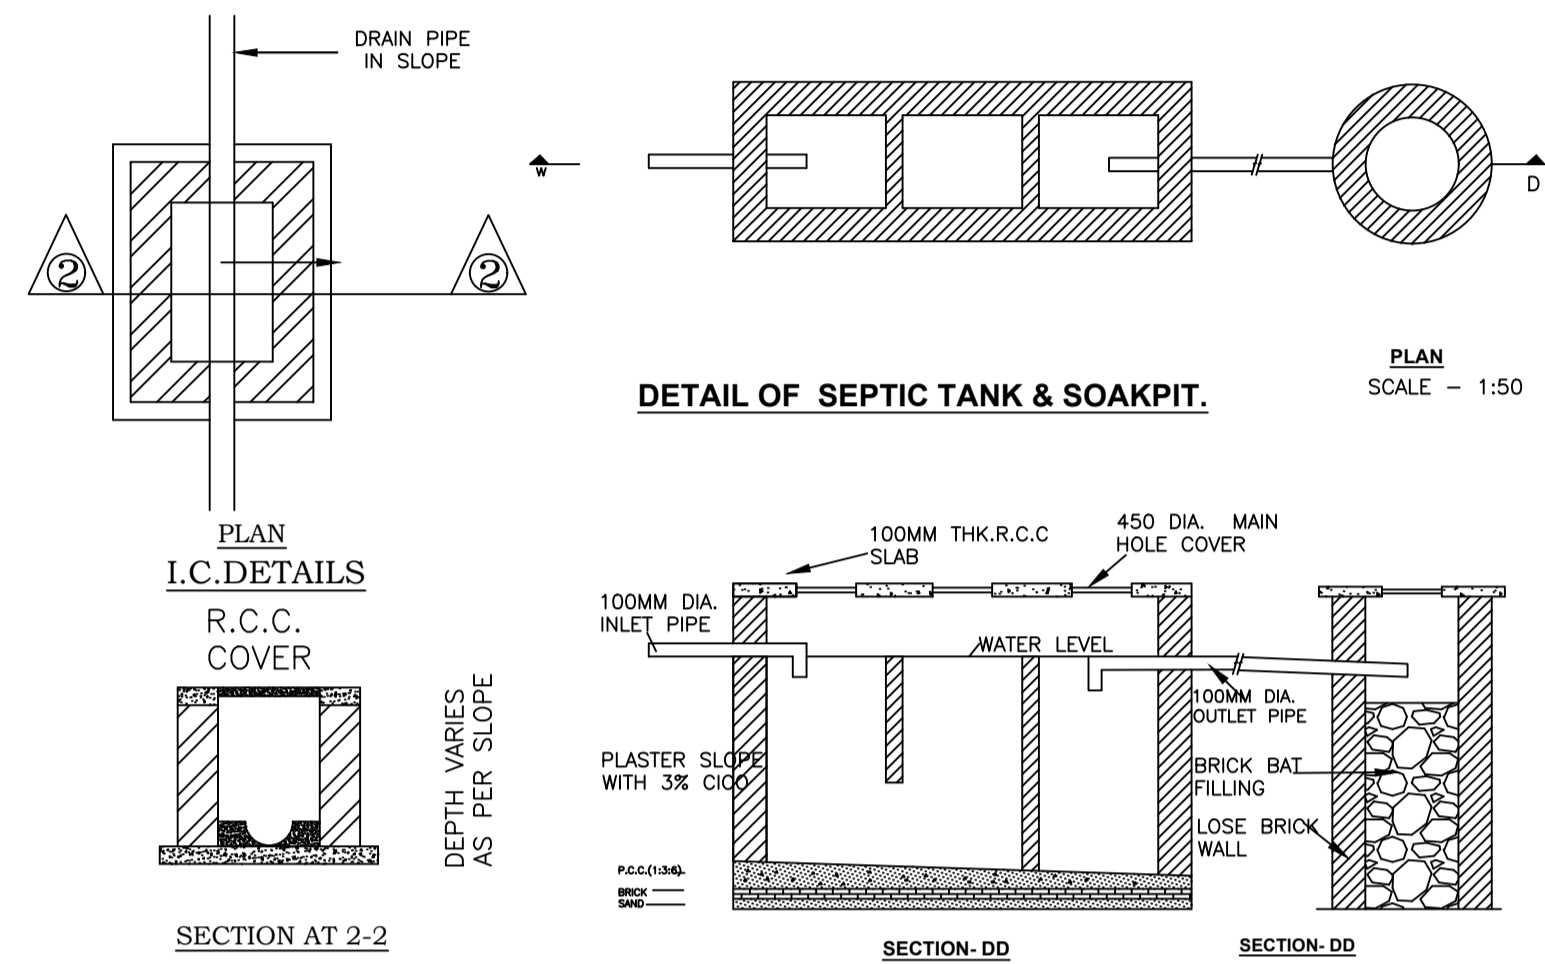


FRONT ELEVATION
SCALE 1:100

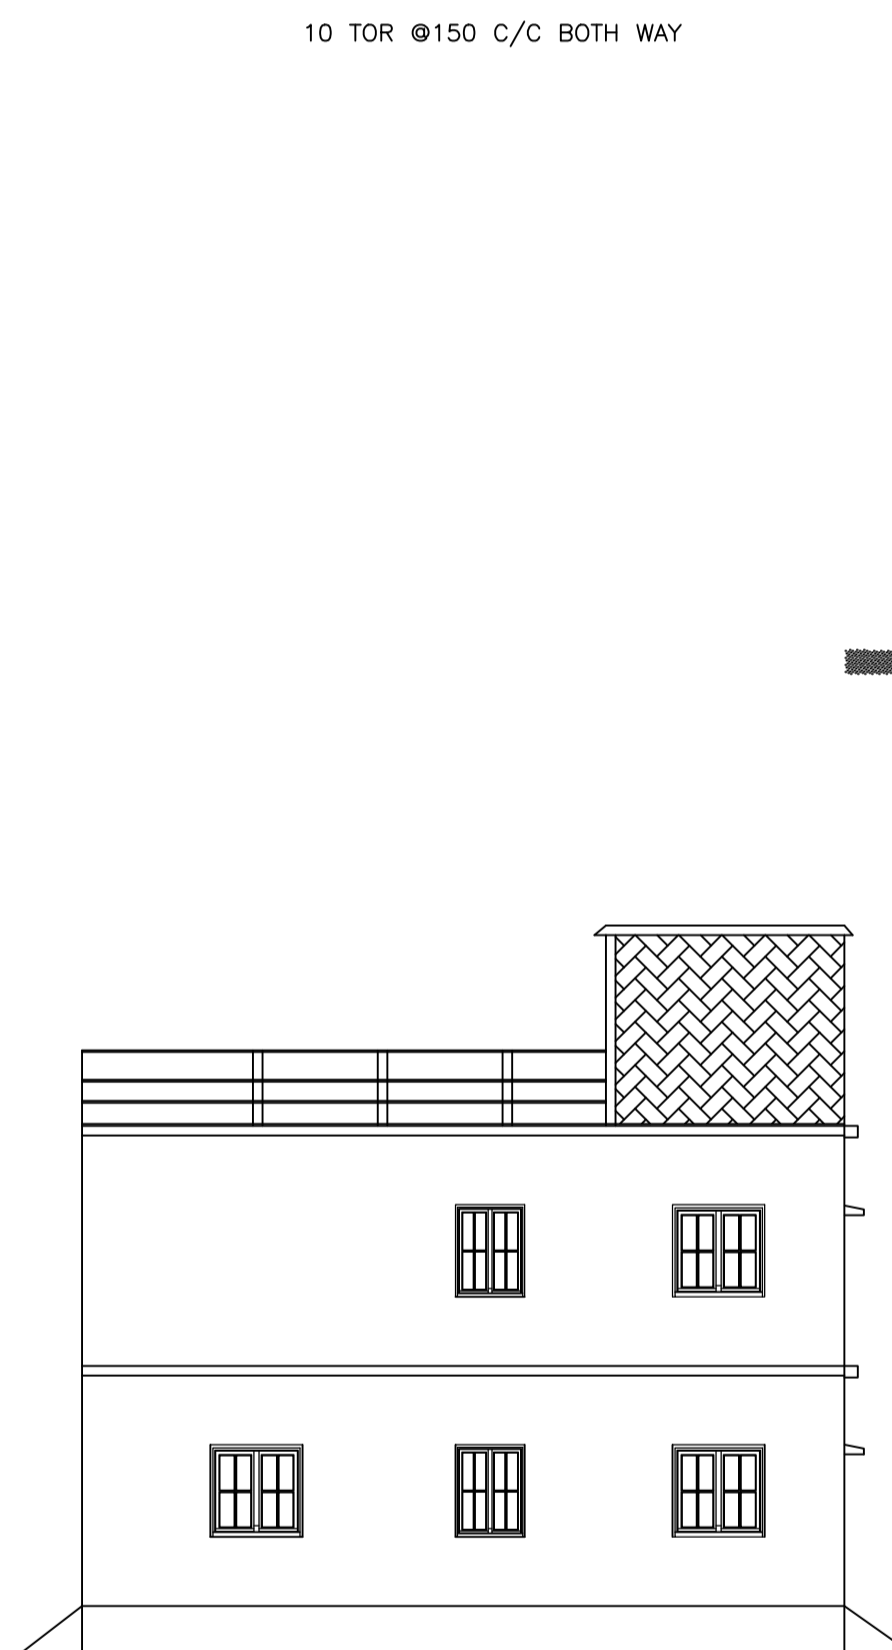

LEFT SIDE ELEVATION
SCALE 1:100

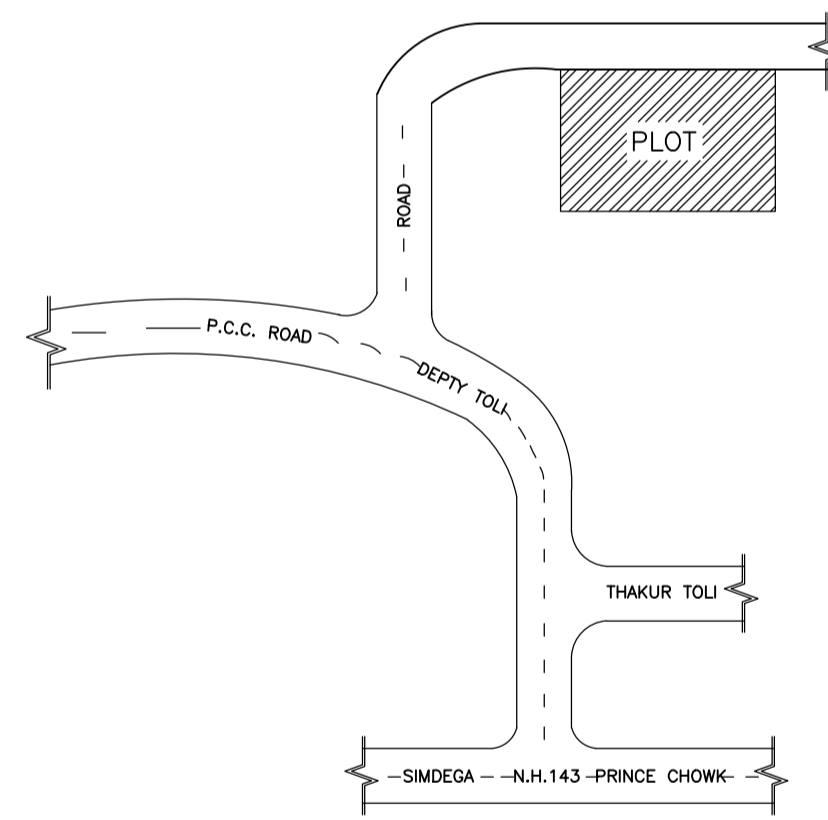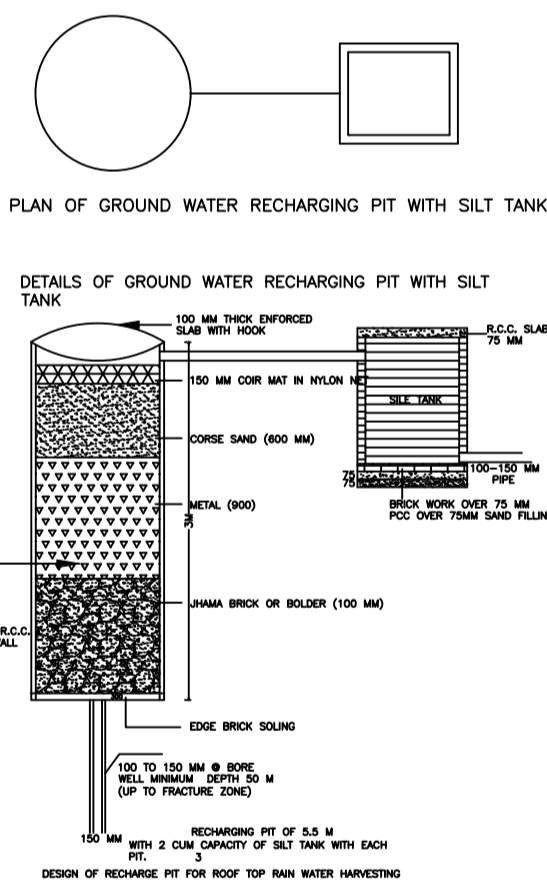

LOCATION PLAN
NOT TO SCALE

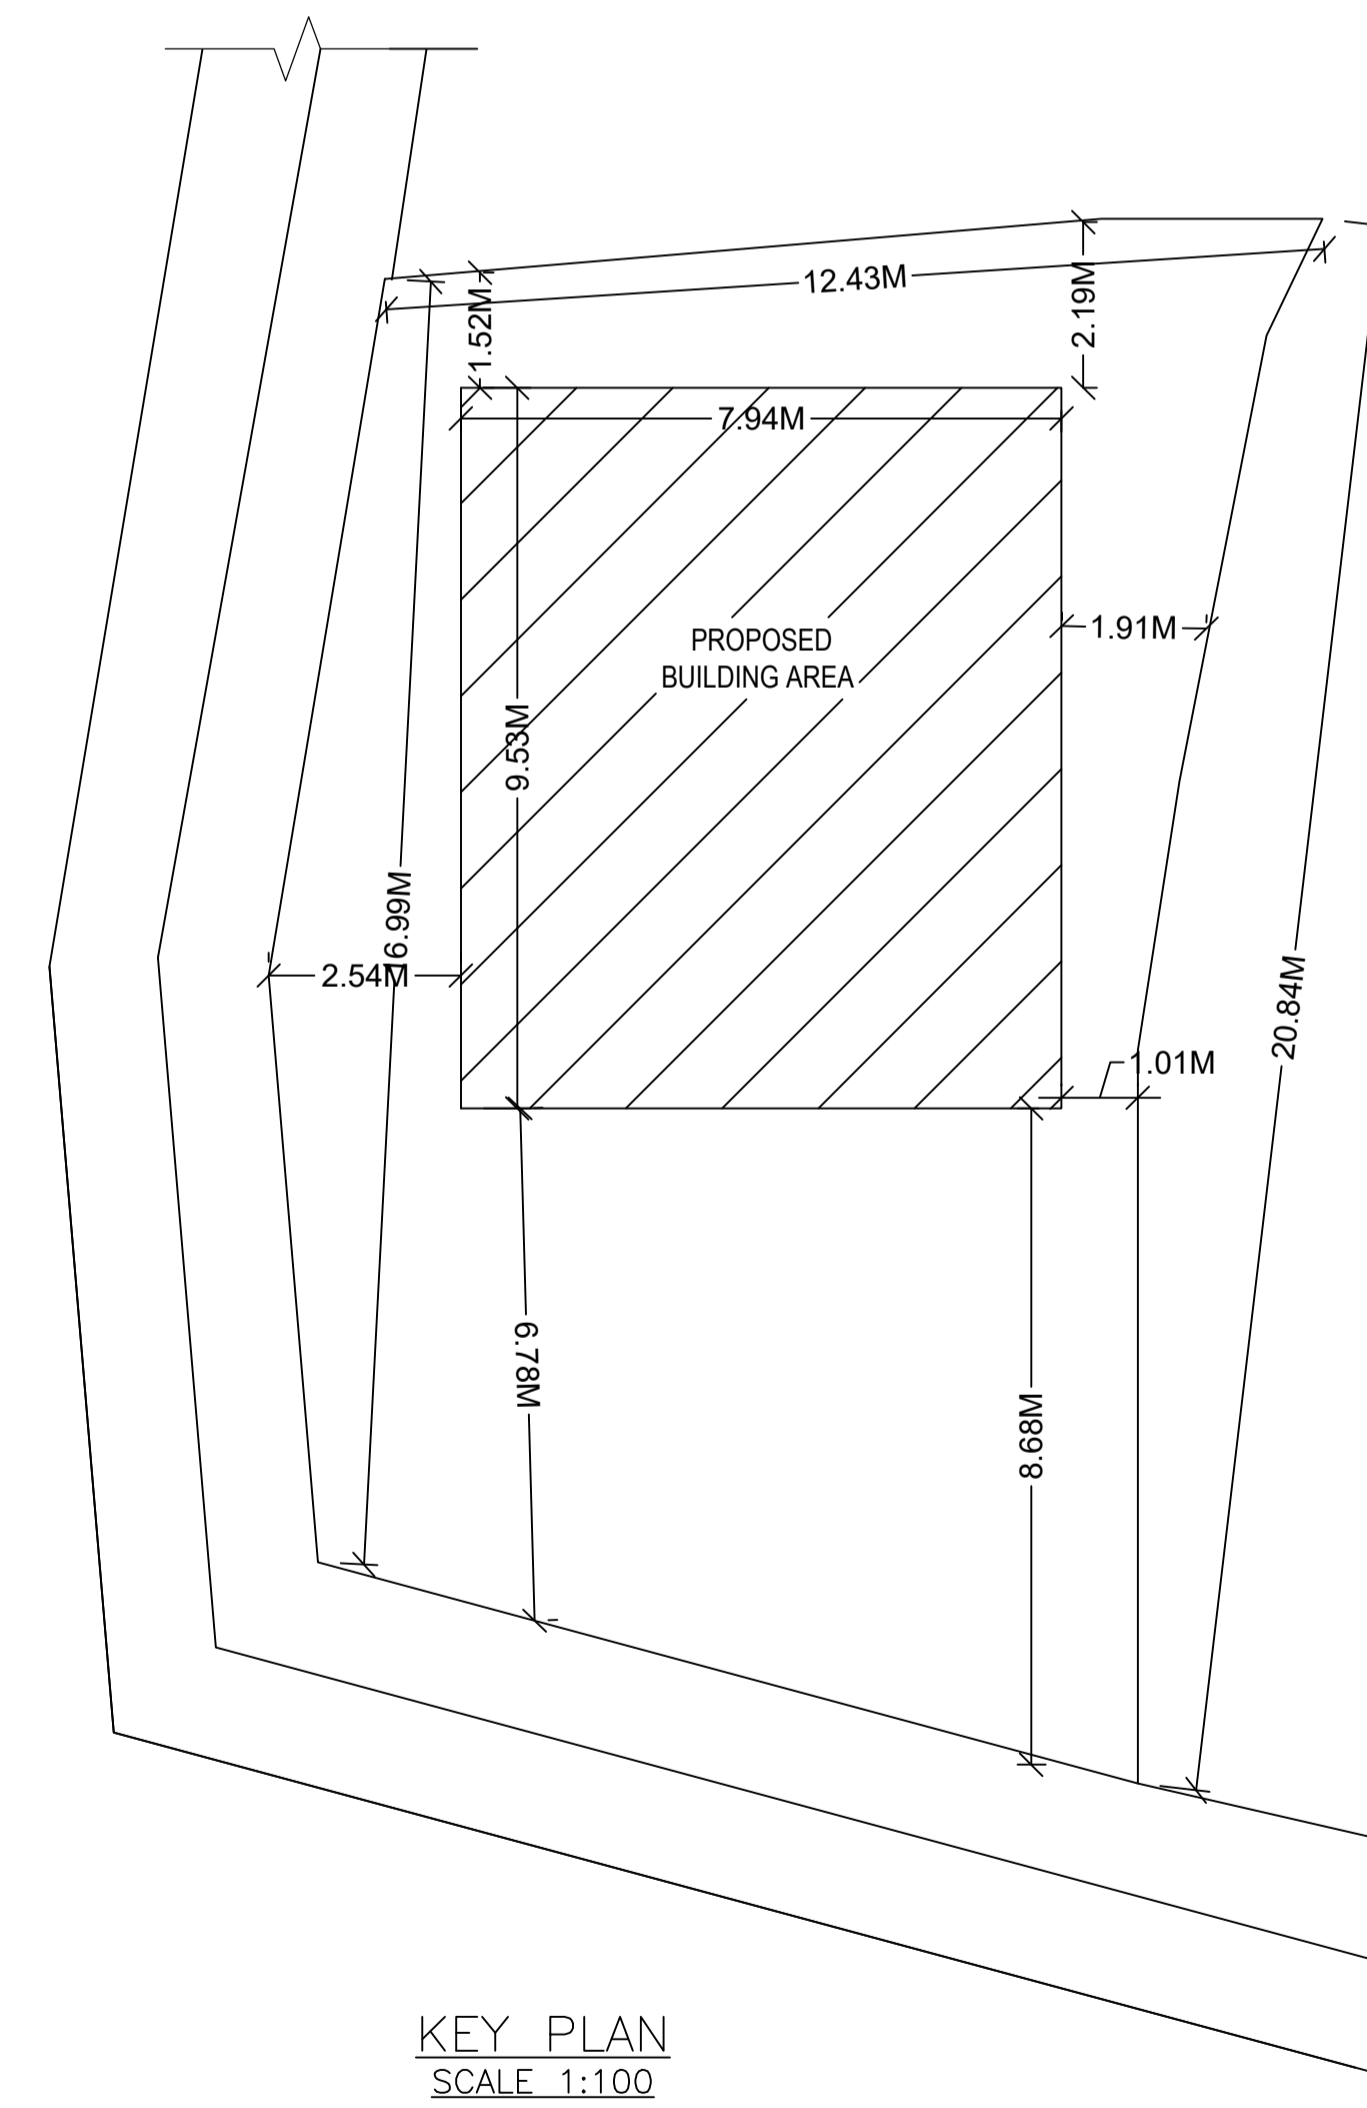

KEY PLAN
SCALE 1:100

LTP NAME AND SIGNATURE	STRUCTURAL ENG'S NAME AND SIGNATURE	BUILDER NAME AND SIGNATURE	DIGITAL SIGNATURE
RAM RATAN SINGH SINPC/DFTMN/0003/2020			