





Proposal Basic Information


Proposal File No.	SINPC/BP/0474/W16/2023
Owner Name	PRABAL TOPPO
Khata No	93
Plot No	2081
Village Name	Simdega
Use	Residential
SubUse	Bungalow/ Dwelling / Non Apartment

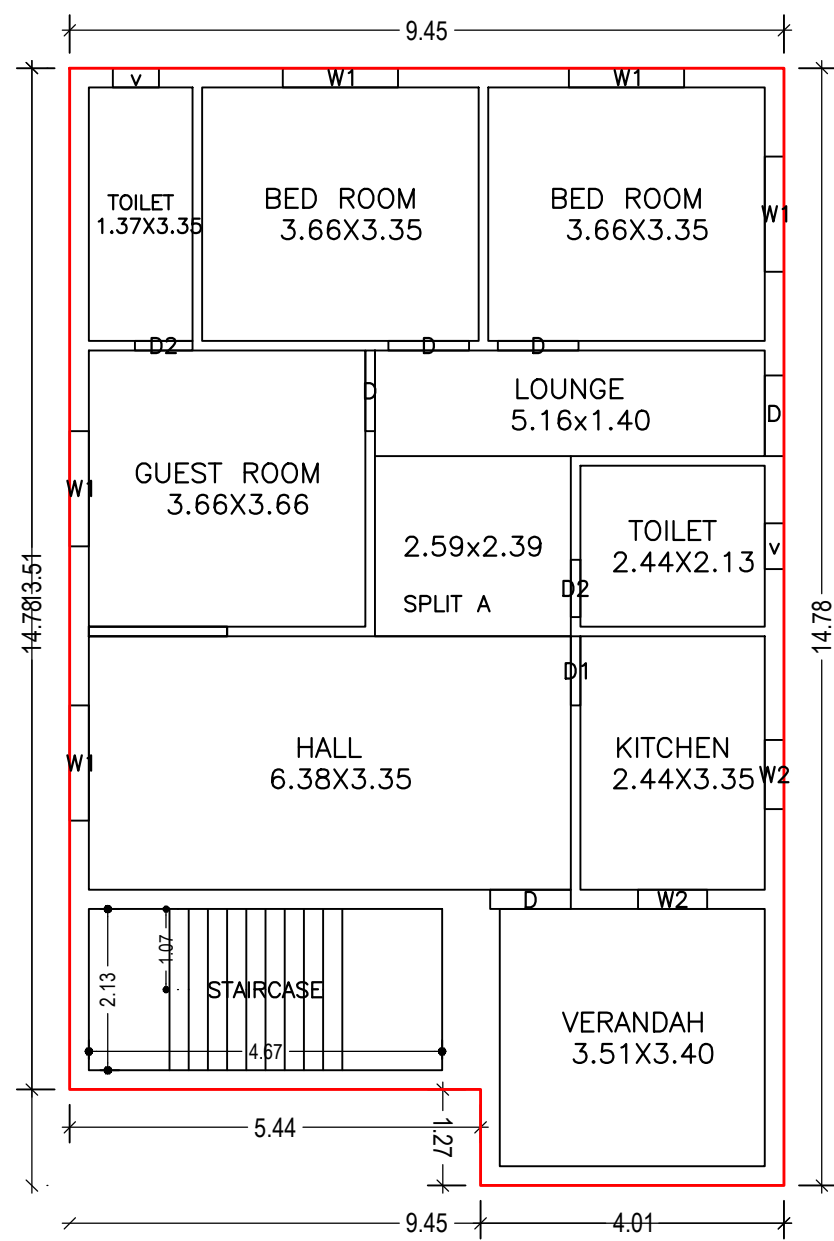


GROUND FLOOR PLAN  
(Proposed)  
(SCALE 1:100)

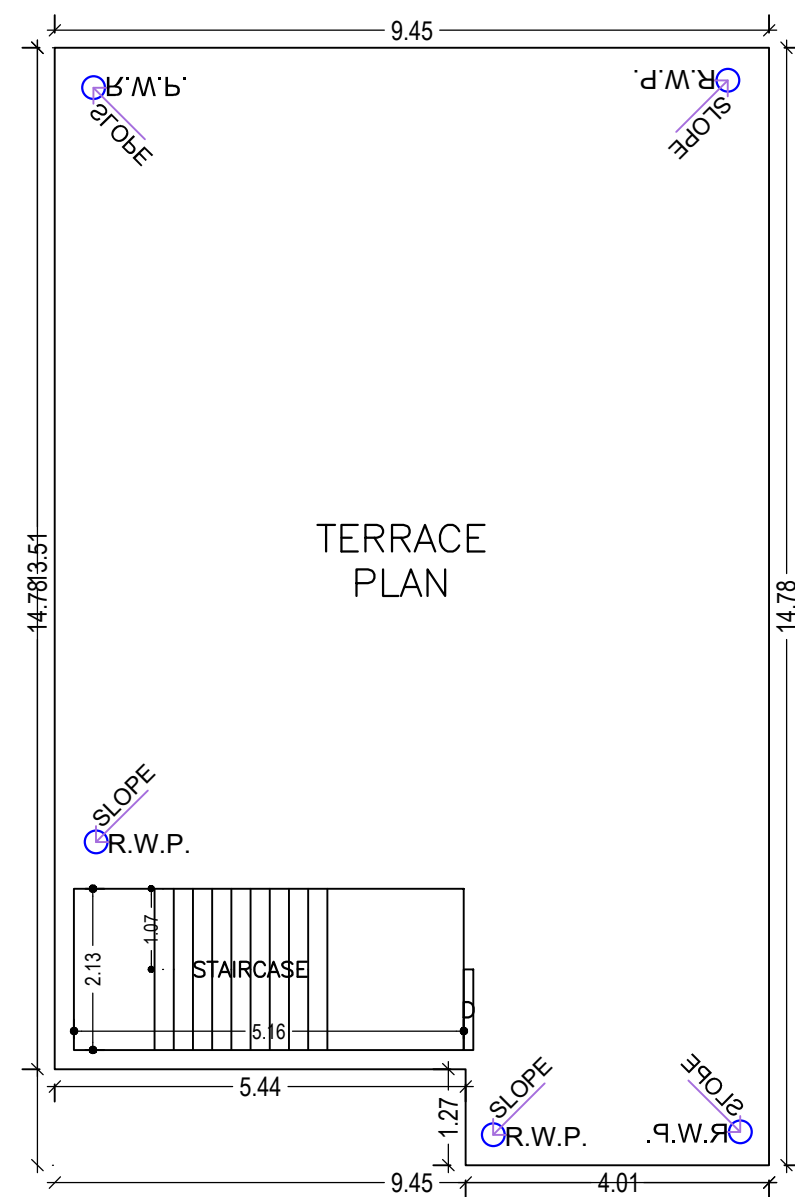


TERRACE FLOOR PLAN  
(SCALE 1:100)

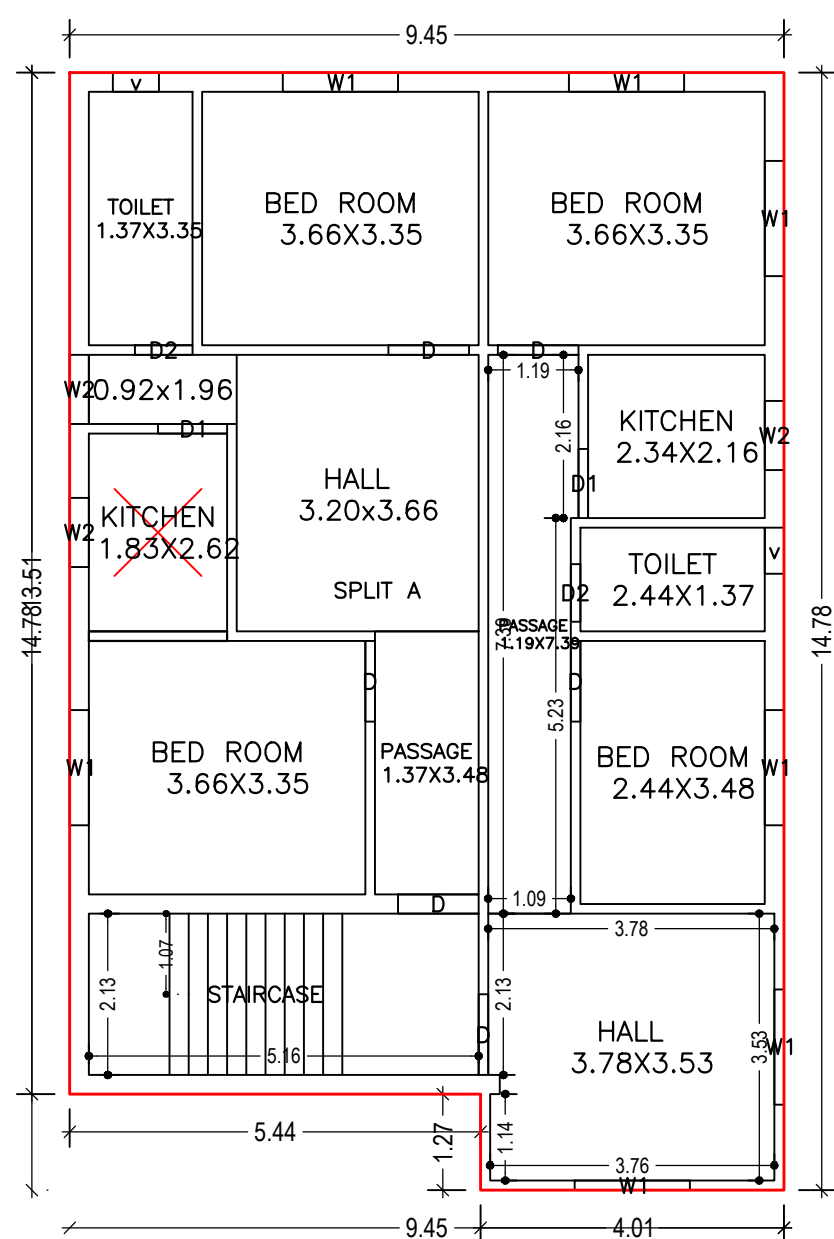


FIRST FLOOR PLAN  
(Proposed)  
(SCALE 1:100)

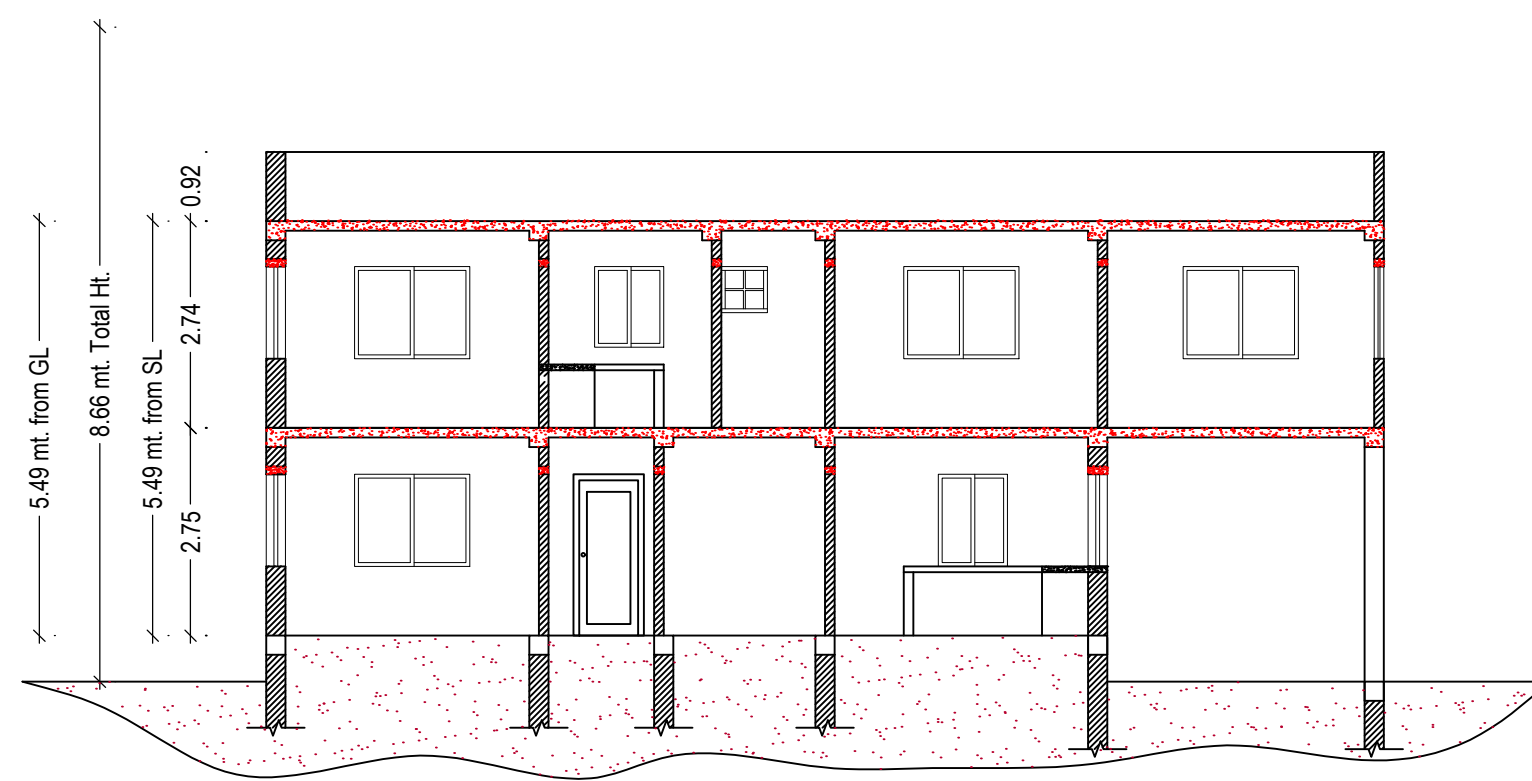


SECTION AT Y-Y  
SCALE  
1:100

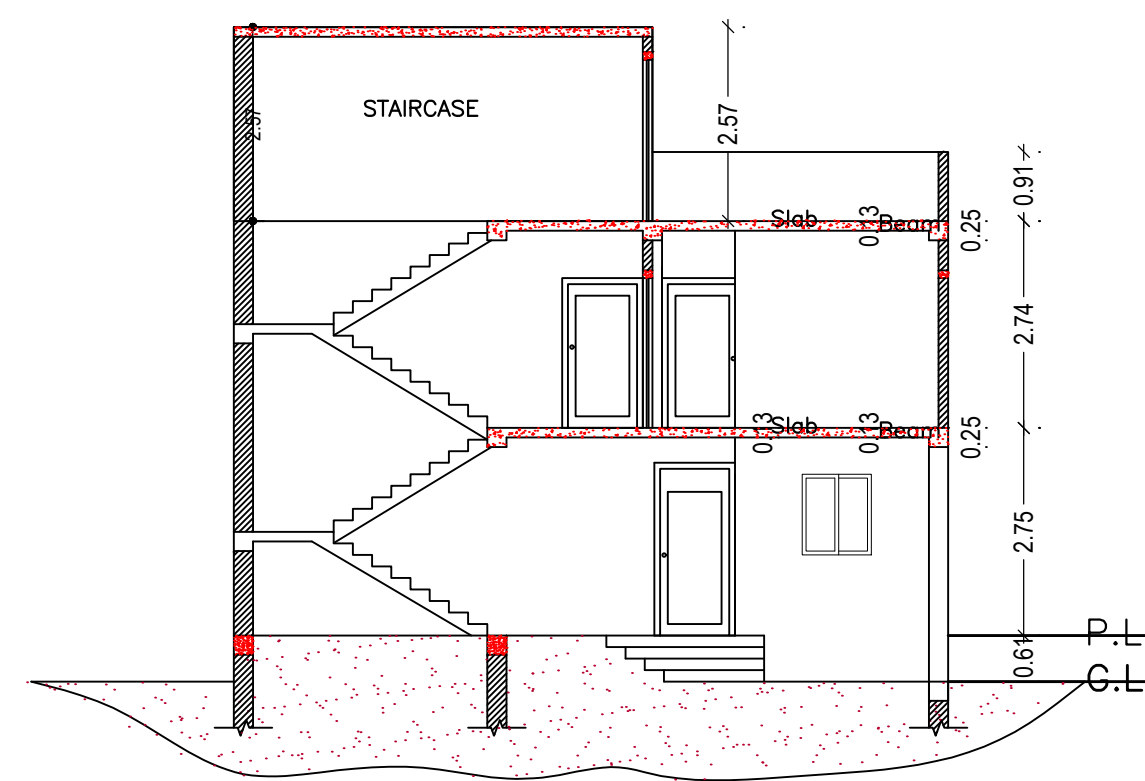

SECTION AT X-X  
SCALE  
1:100

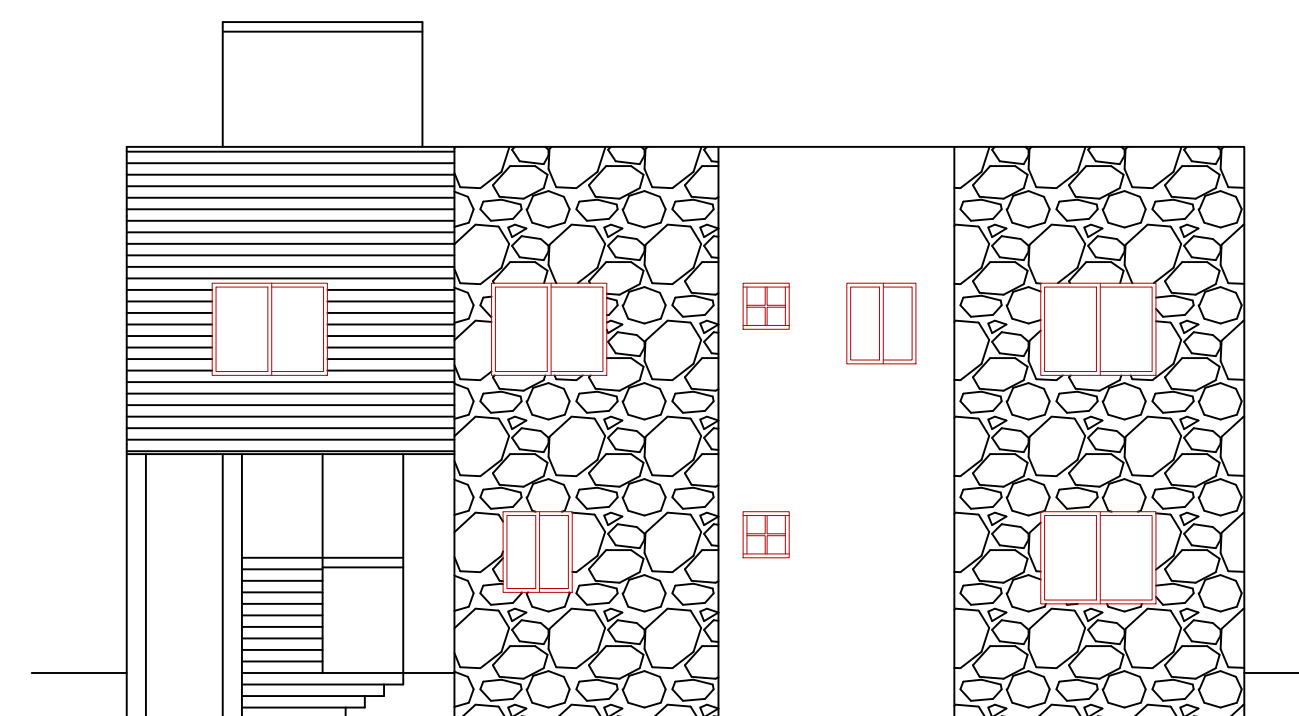


RIGHT SIDE ELEVATION  
SCALE  
1:100

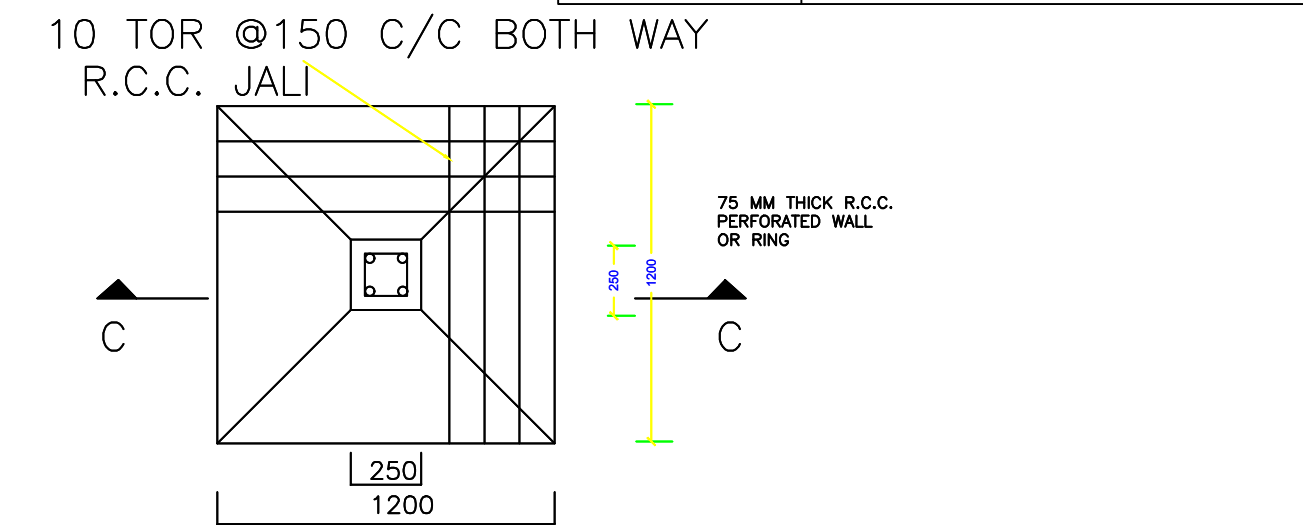


DETAIL OF FOUNDATION

SCALE:-  
1:50

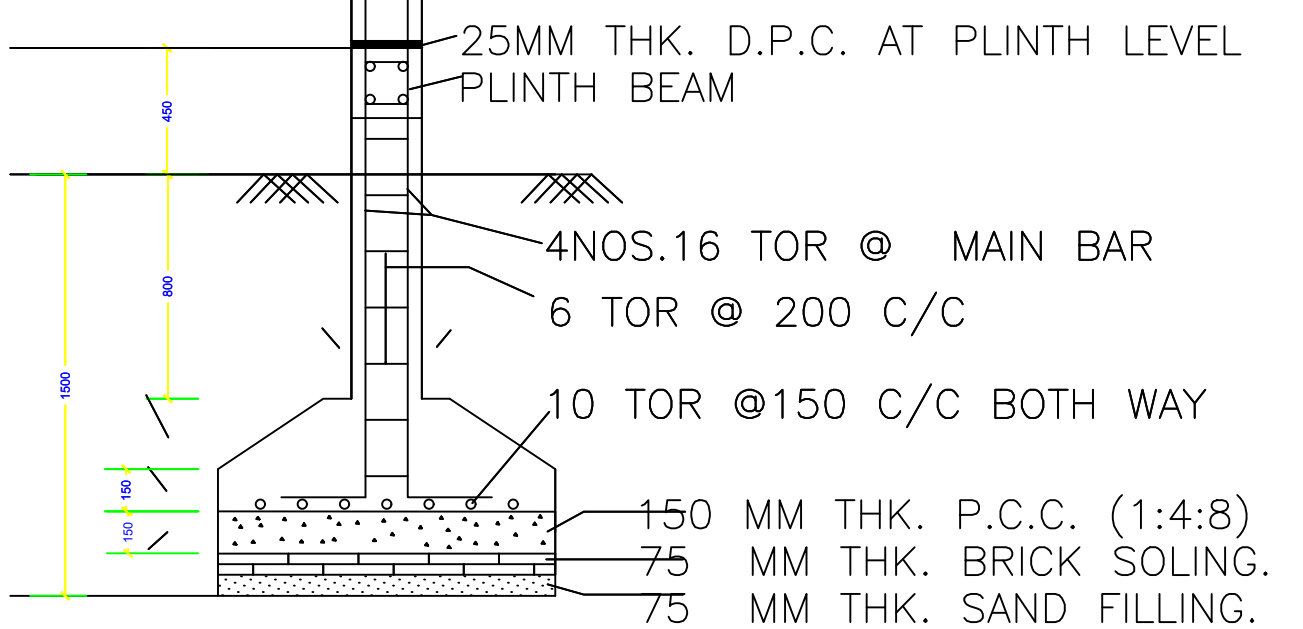

SECTION -CC

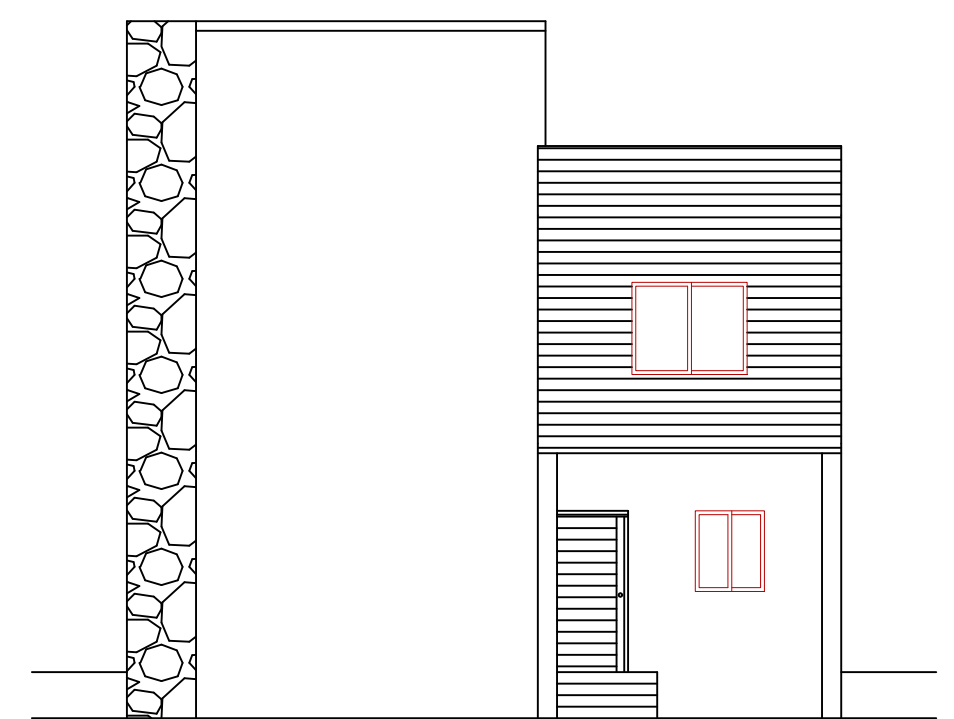

FRONT ELEVATION  
SCALE  
1:100

Building :A (RESIDENTIAL)

Floor Name	Total Built Up Area (Sq.mt.)	Proposed FAR Area (Sq.mt.) Resi.	Total FAR Area (Sq.mt.)	Total Consumed Additional FAR Area (Sq.mt.)	Tnmt (No.)
Ground Floor	132.78	132.78	132.78	132.78	01
First Floor	132.78	132.78	132.78	132.78	00
Terrace Floor	0.00	0.00	0.00	0.00	00
Total:	265.56	265.56	265.56	265.56	01
Total Number of Same Buildings	1				
Total:	265.56	265.56	265.56	265.56	01

SCHEDULE OF DOOR:

BUILDING NAME	NAME	LENGTH	HEIGHT	NOS
A (RESIDENTIAL)	D2	0.76	2.10	04
A (RESIDENTIAL)	D1	0.91	2.10	03
A (RESIDENTIAL)	D	1.07	2.10	11

SCHEDULE OF WINDOW/VENTILATION:

BUILDING NAME	NAME	LENGTH	HEIGHT	NOS
A (RESIDENTIAL)	v	0.61	0.61	04
A (RESIDENTIAL)	W2	0.91	1.22	05
A (RESIDENTIAL)	W1	1.52	1.22	12






UnitBUA Table for Building :A (RESIDENTIAL)

FLOOR	Name	UnitBUA Type	UnitBUA Area	Carpet Area	No. of Rooms	No. of Tenement
GROUND FLOOR PLAN	SPLIT A	FLAT	216.90	216.43	9	1
FIRST FLOOR PLAN	SPLIT A	FLAT	0.00	0.00	12	0
Total:	-	-	216.90	216.43	21	1

LTP NAME AND SIGNATURE	STRUCTURAL ENG'S NAME AND SIGNATURE	BUILDER NAME AND SIGNATURE	DIGITAL SIGNATURE
DEELIP KUMAR SINPC/DFTMN/0003/2023			



Proposal Basic Information	
Proposal File No.	SINPC/BP/0474/W16/2023
Owner Name	PRABAL TOPPO
Khata No	93
Plot No	2081
Village Name	Simdega
Use	Residential
SubUse	Bungalow/ Dwelling / Non Apartment

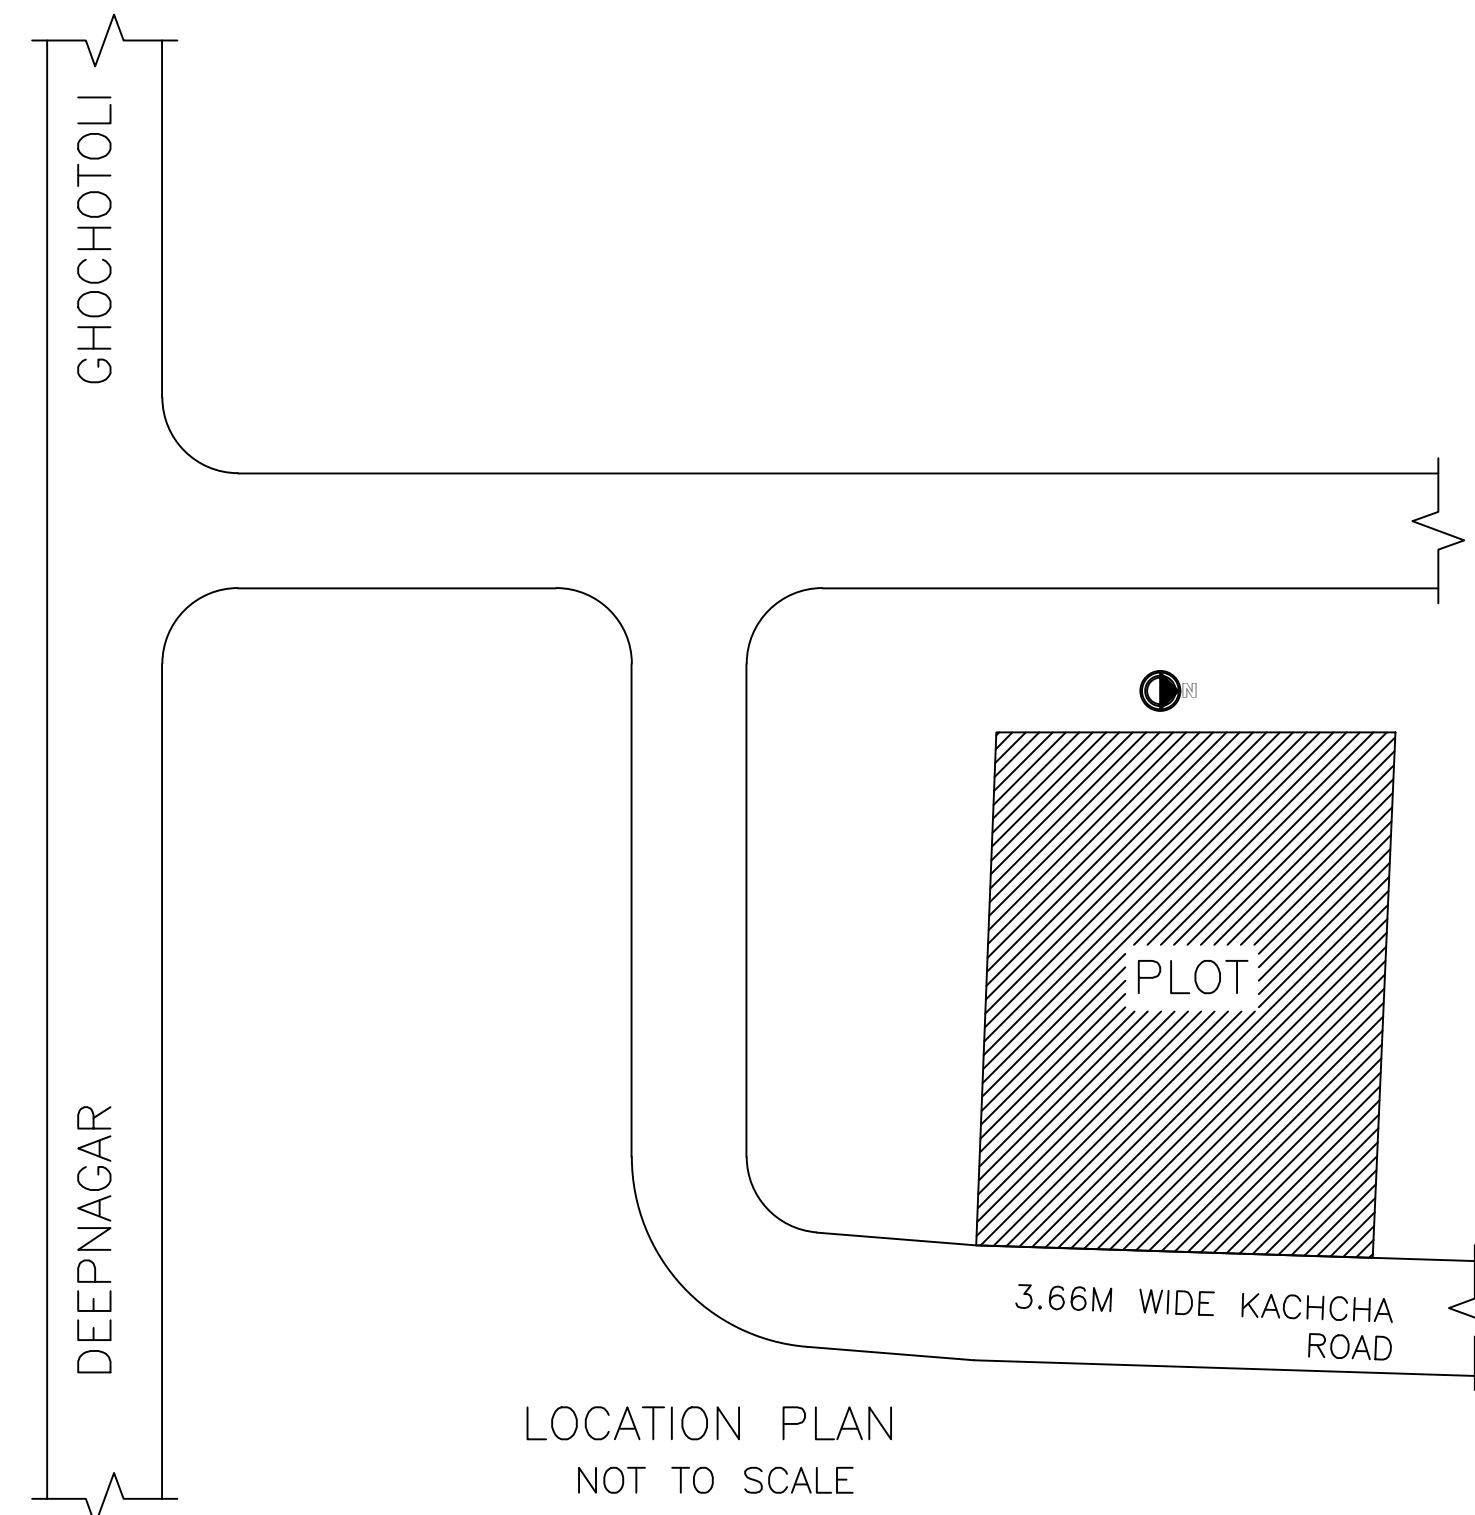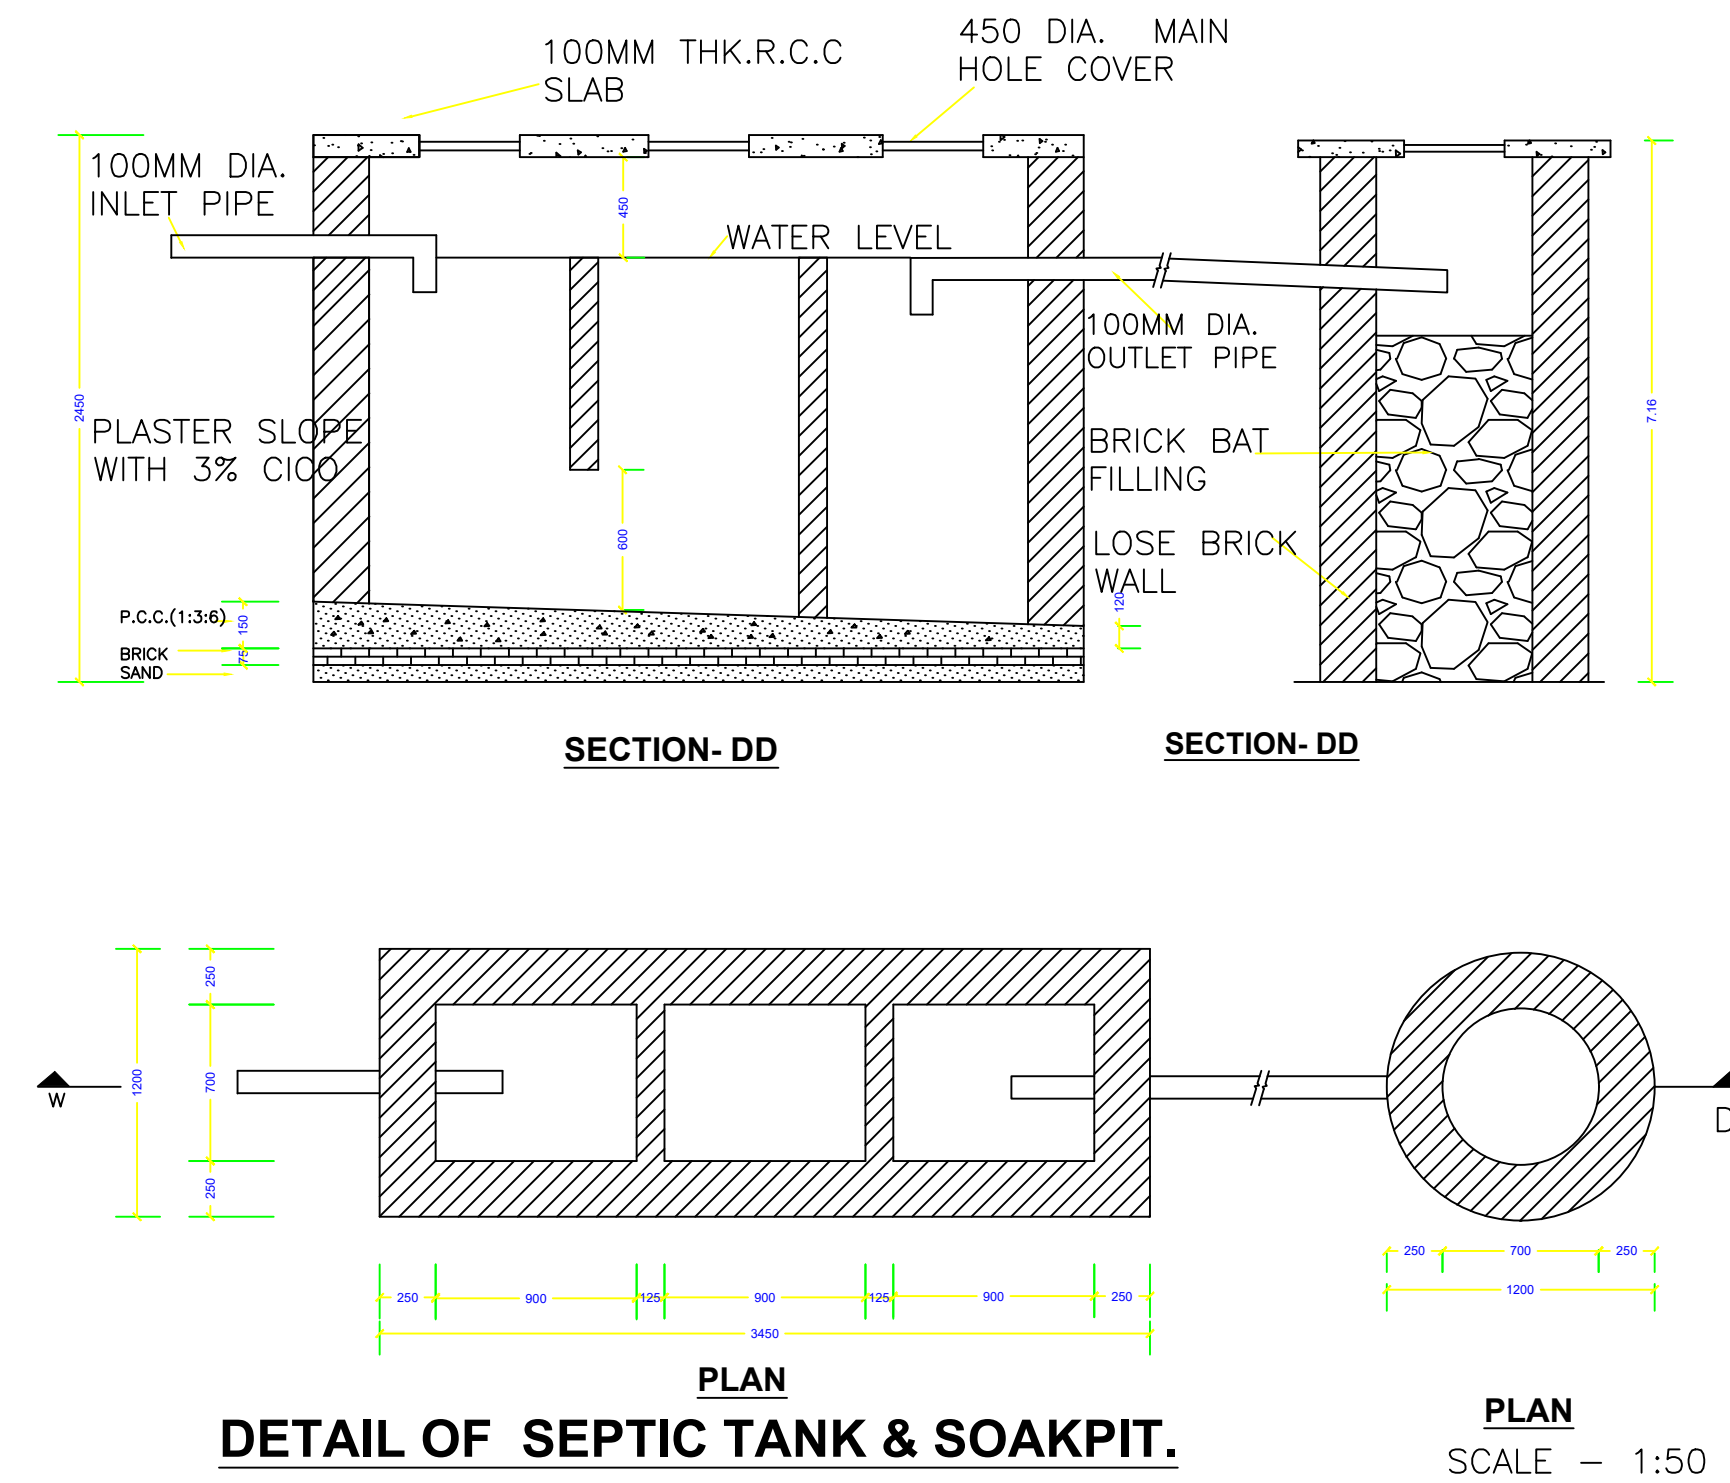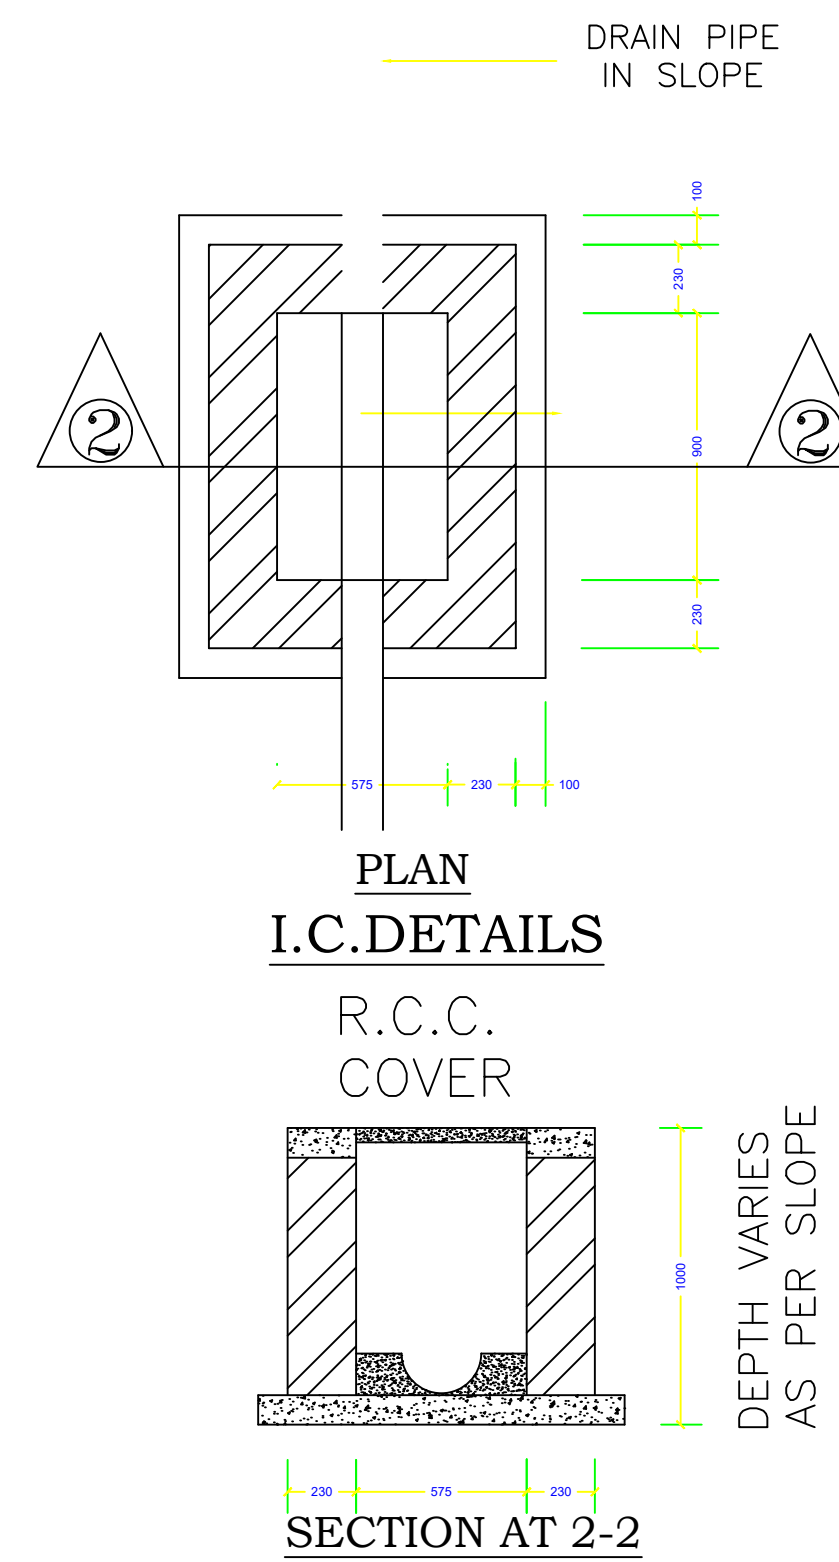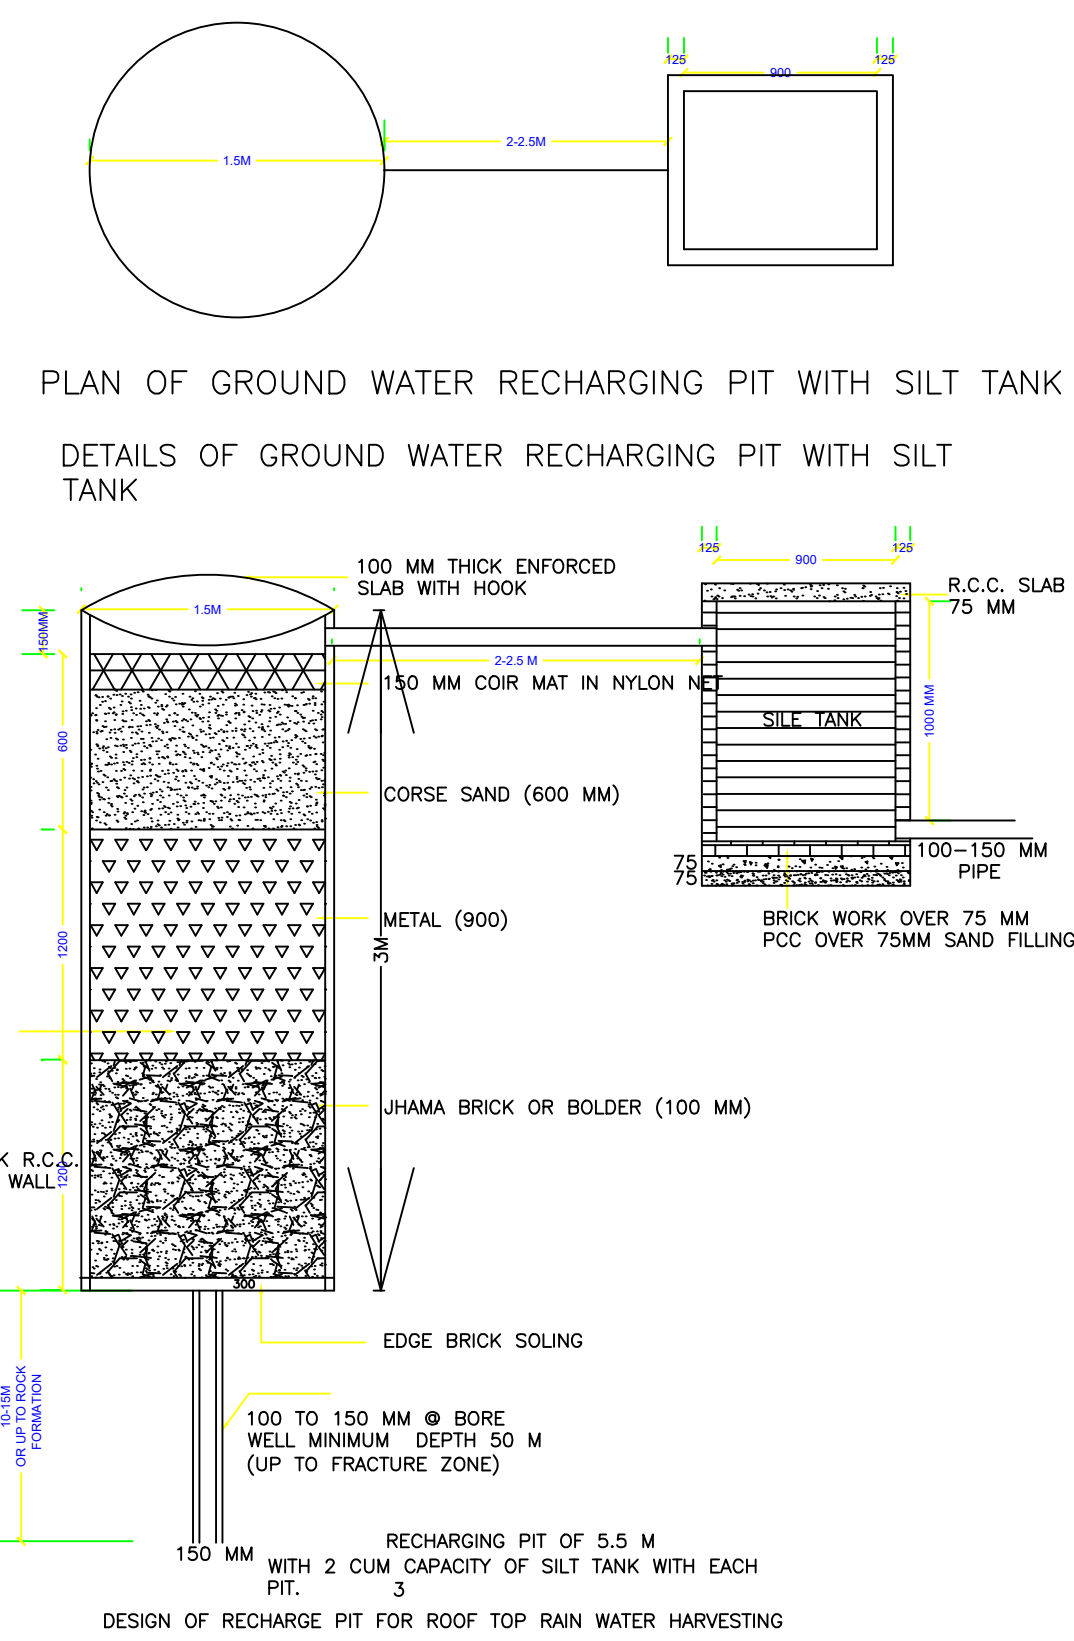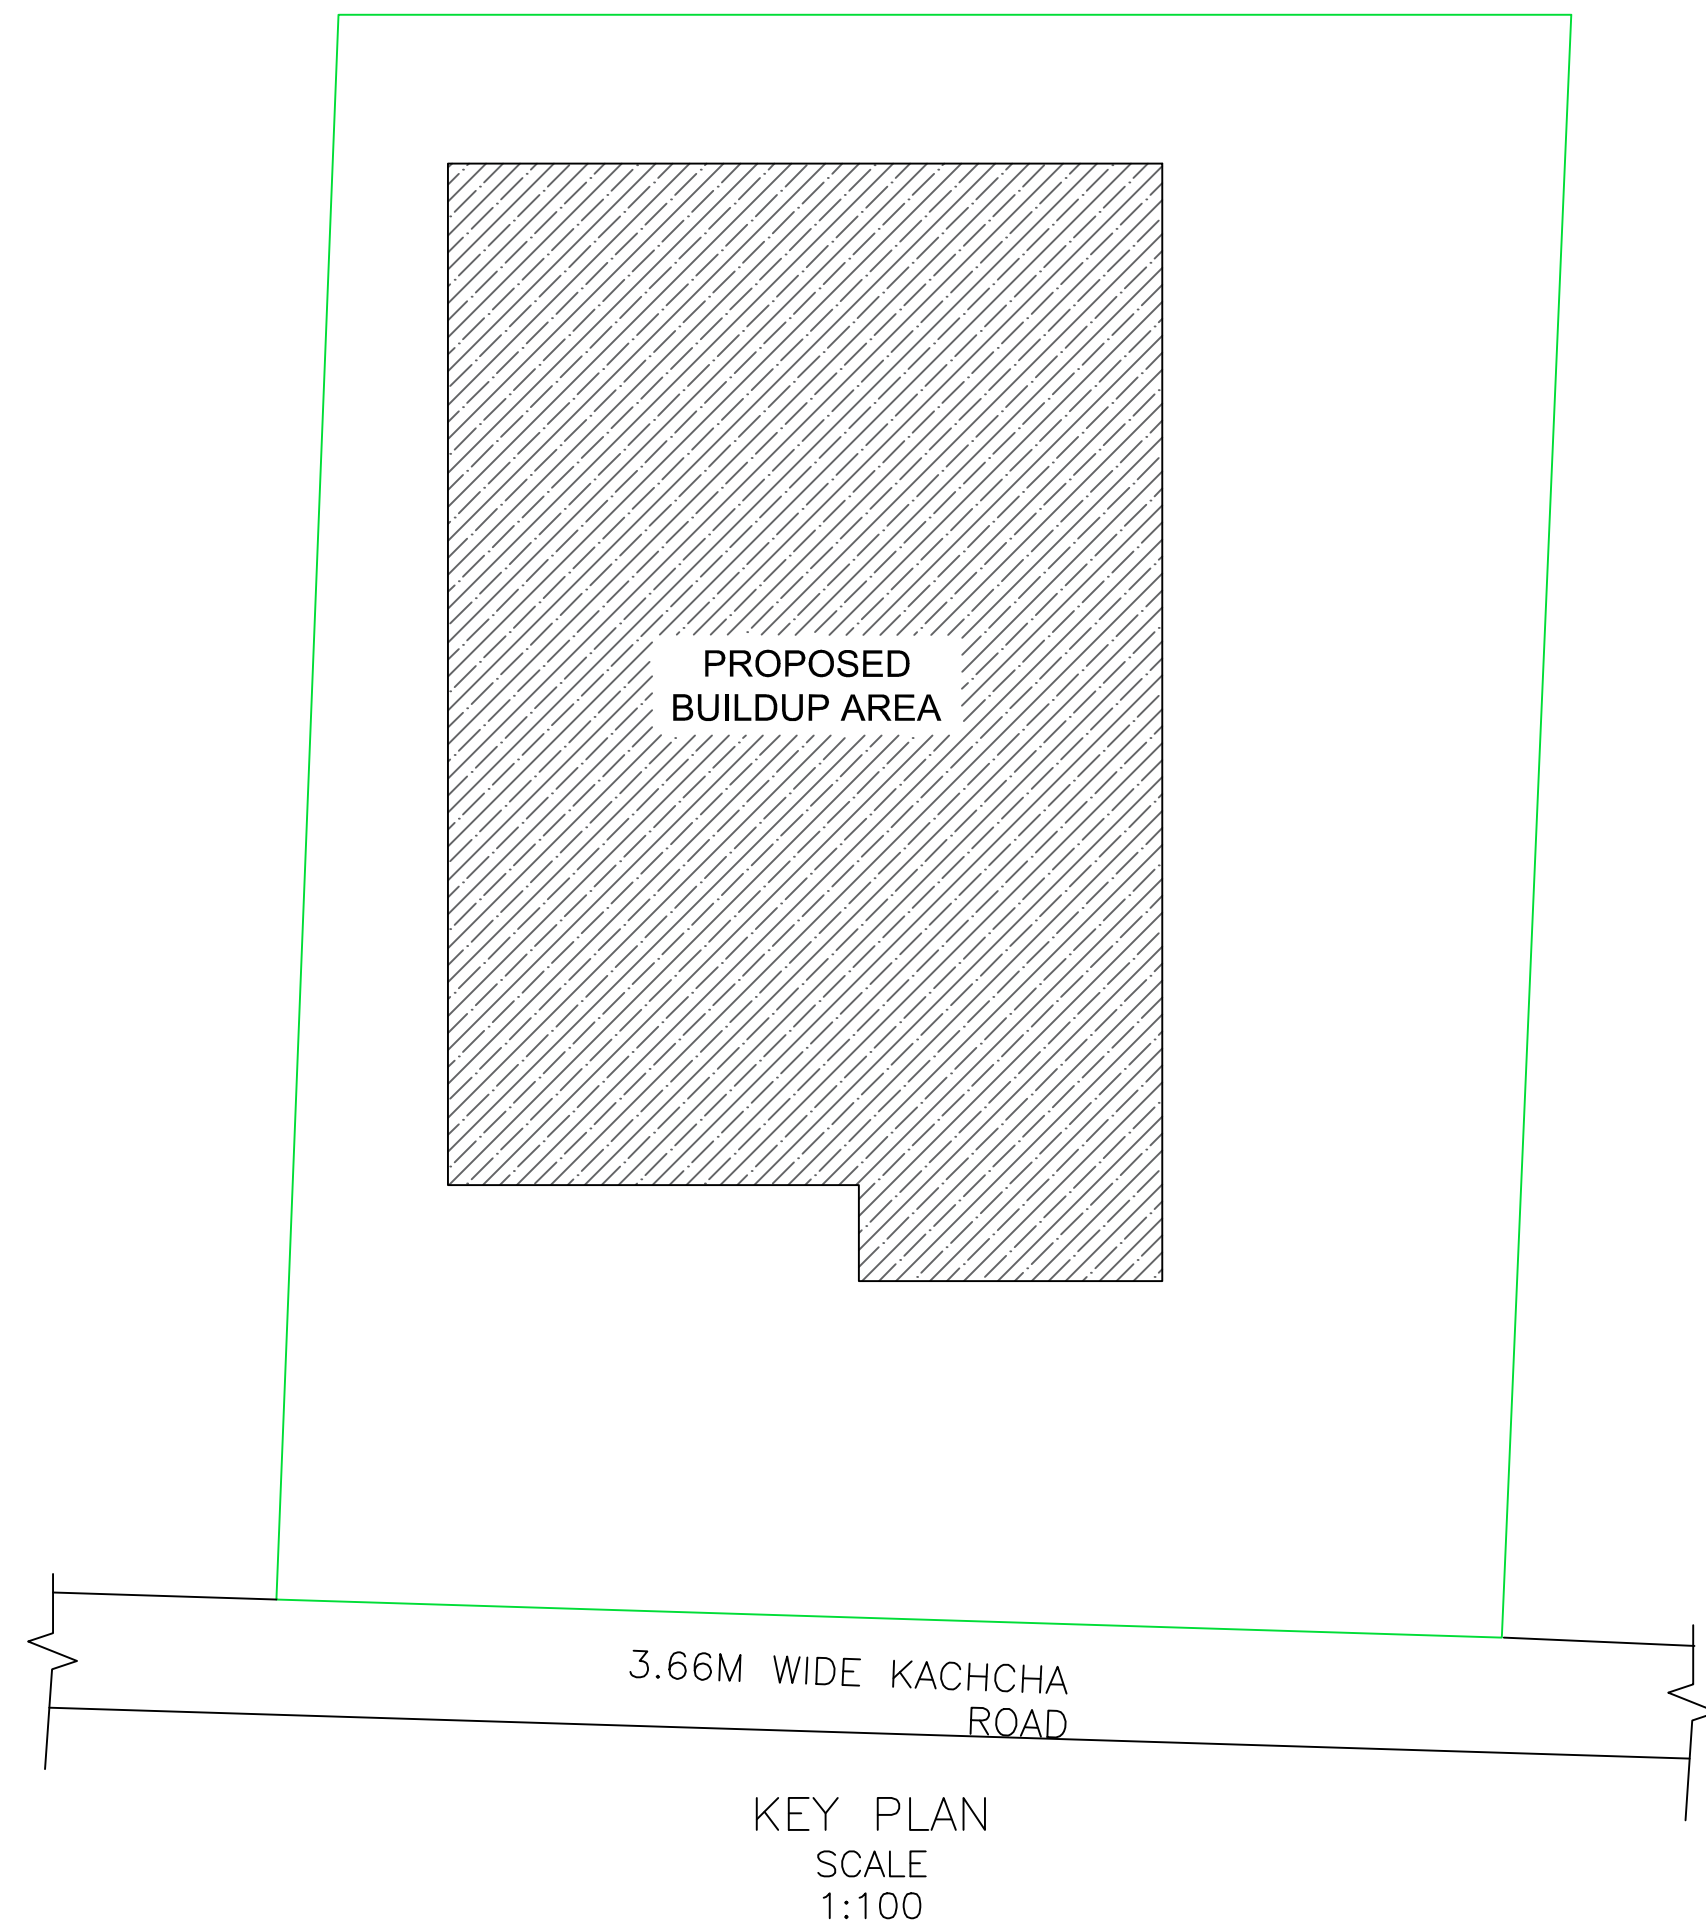

LTP NAME AND SIGNATURE	STRUCTURAL ENG'S NAME AND SIGNATURE	BUILDER NAME AND SIGNATURE	DIGITAL SIGNATURE
DEELIP KUMAR SINPC/DFTMN/0003/2023			