




Proposal Basic Information	
Proposal File No.	SINPC/BI/0478/W12/2023
Owner Name	SUDHIR EKKA
Khata No	117
Plot No	05.23
Village Name	Simdega
Use	Residential
SubUse	Bungalow/ Dwelling / Non Apartment

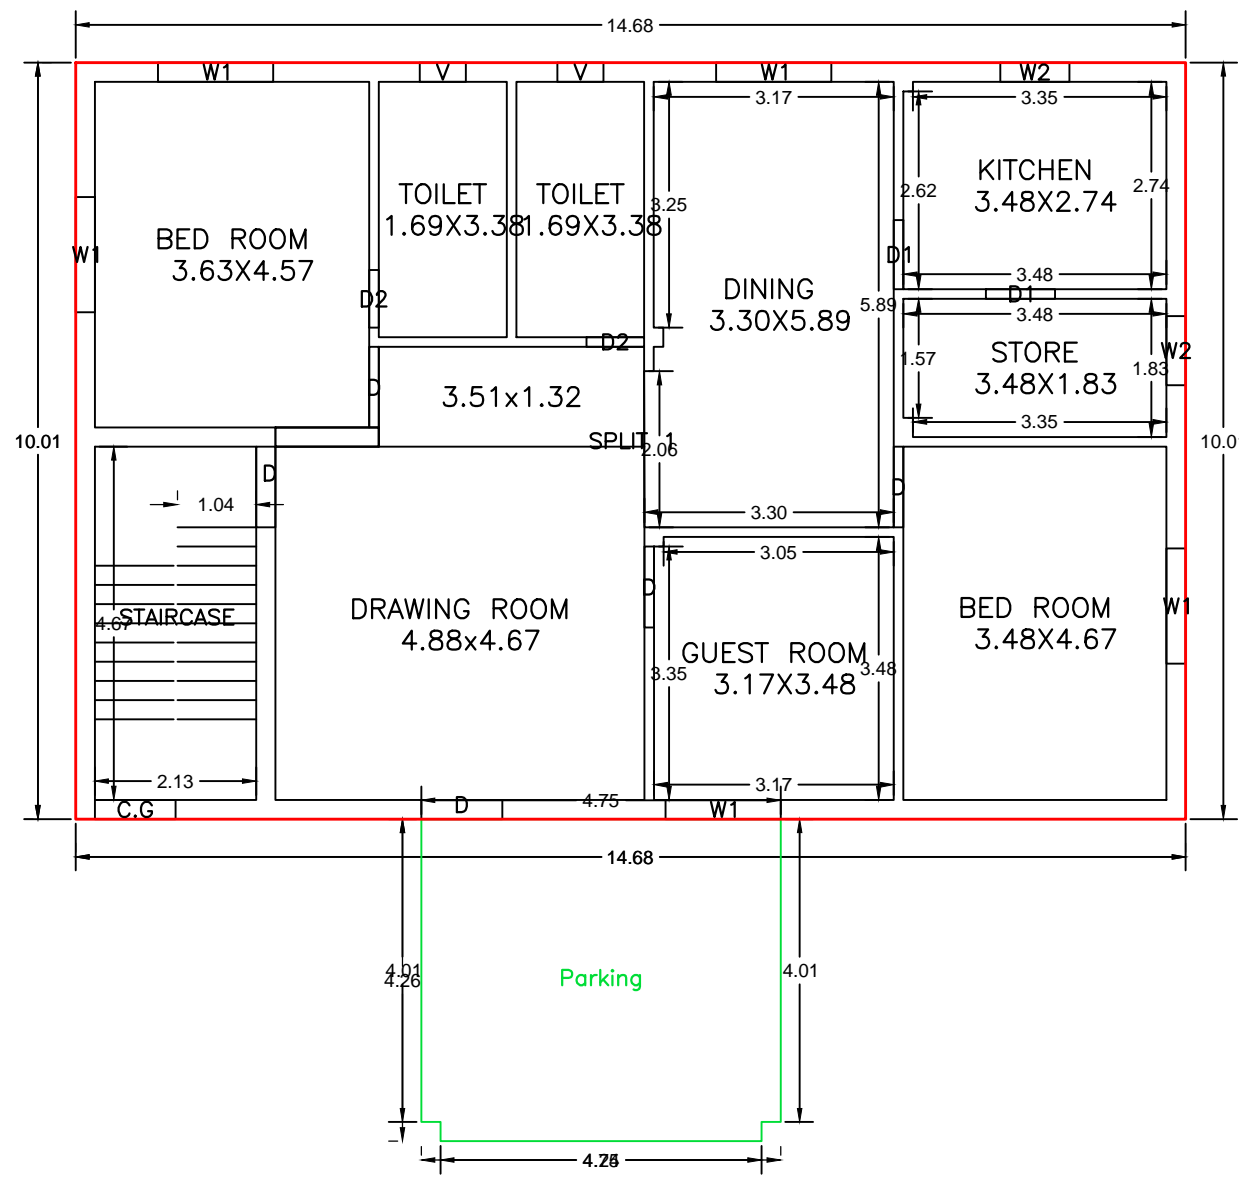


GROUND FLOOR PLAN (Proposed) (SCALE 1:100)

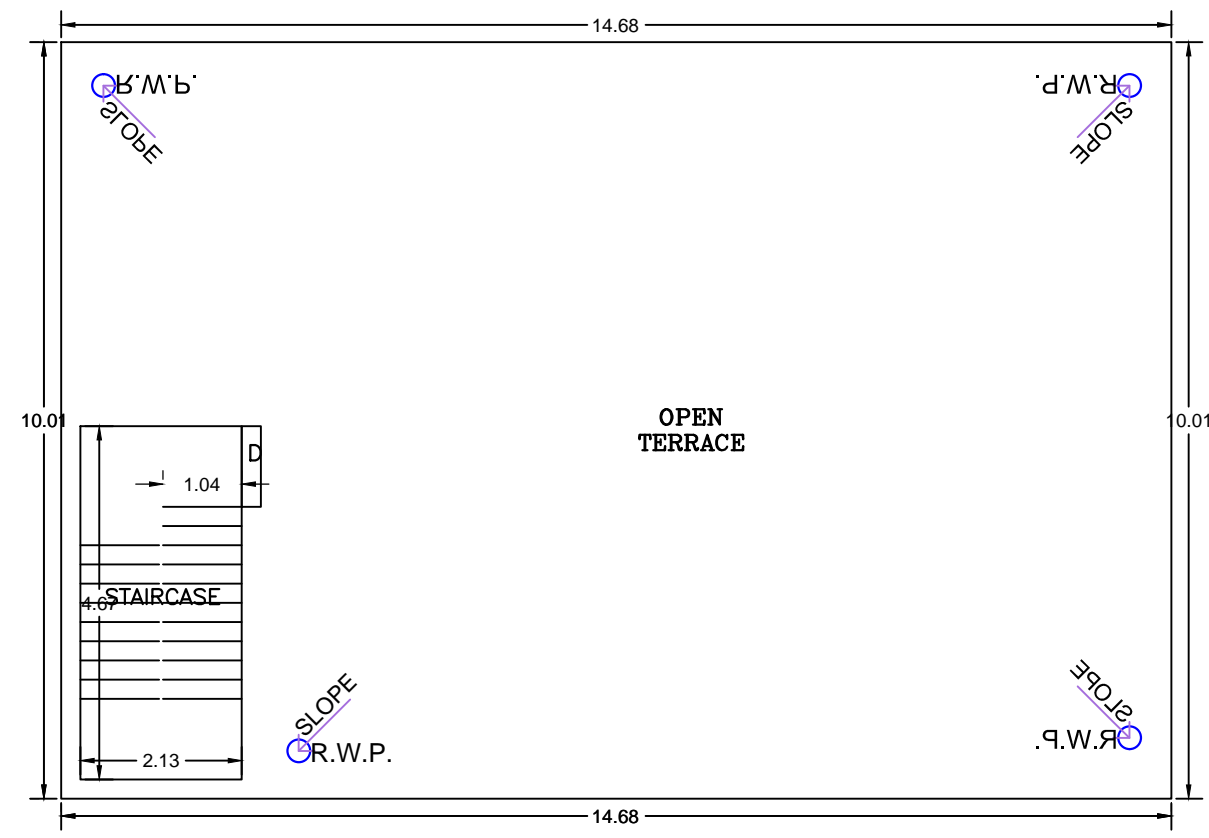


TERRACE FLOOR PLAN (SCALE 1:100)

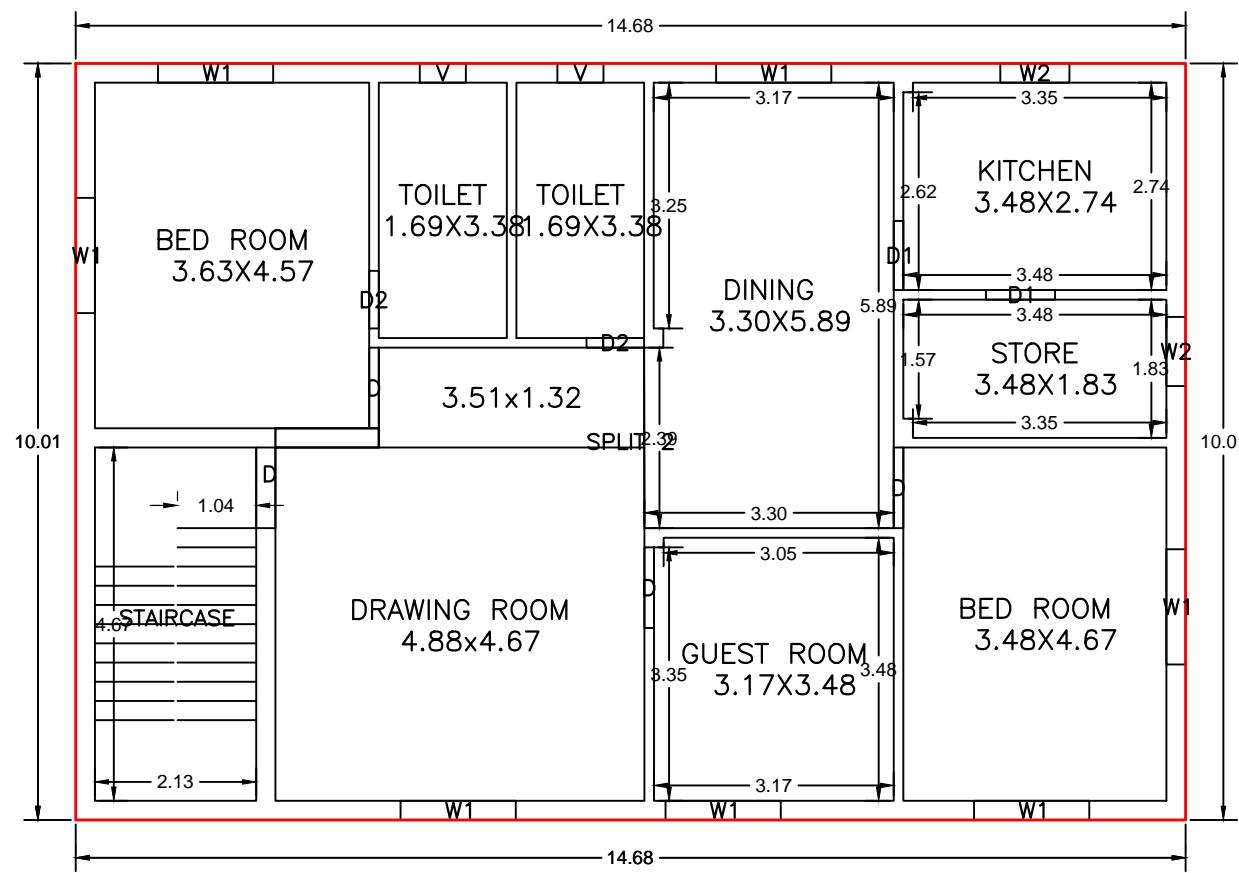


FIRST FLOOR PLAN (Proposed) (SCALE 1:100)

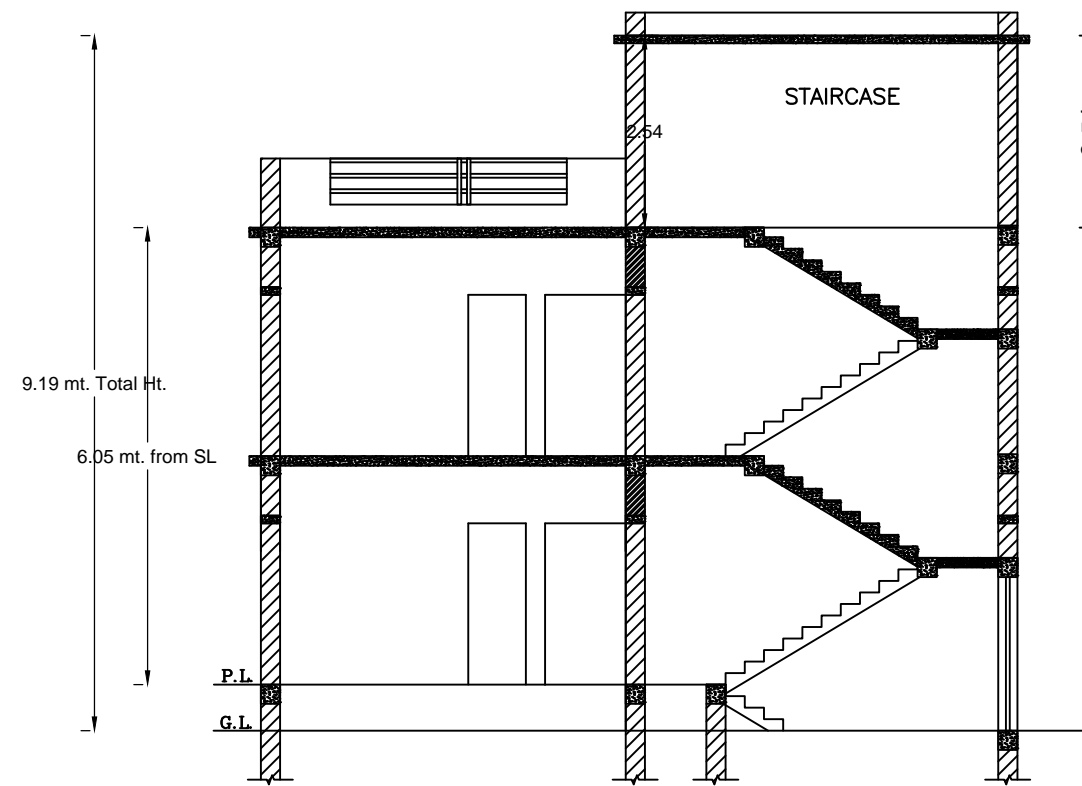


SECTION Y-Y (SCALE 1:100)

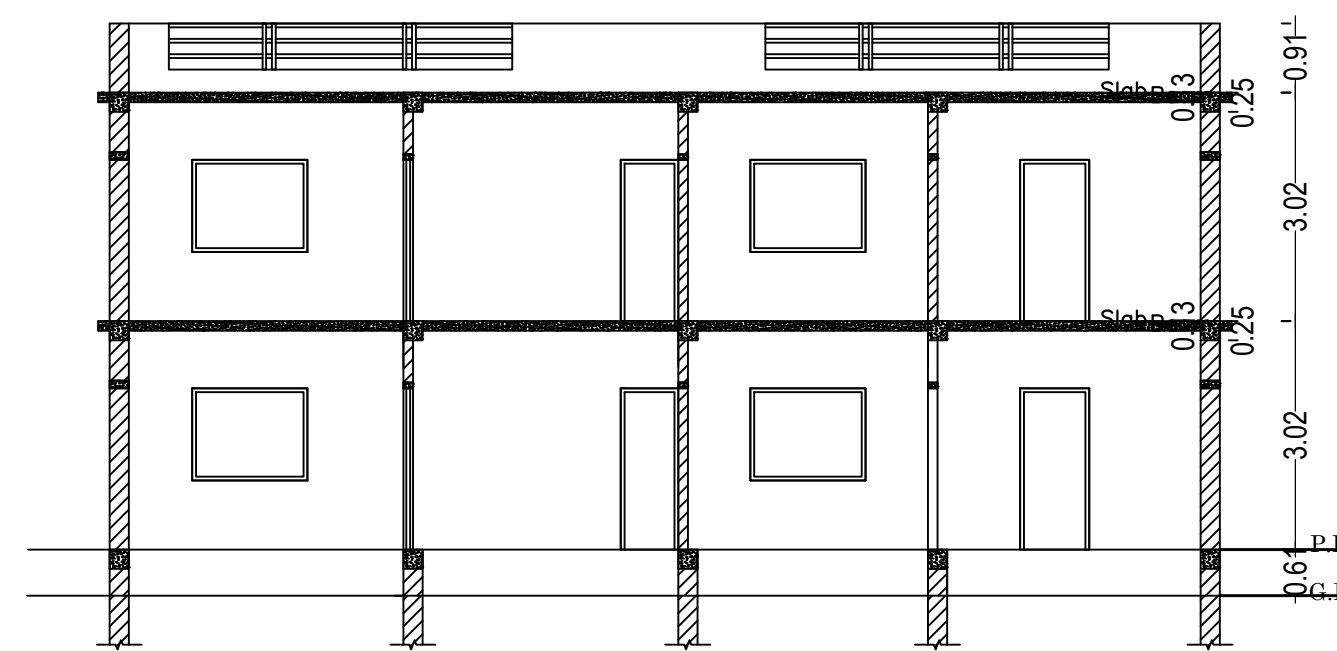


SECTION X-X (SCALE 1:100)

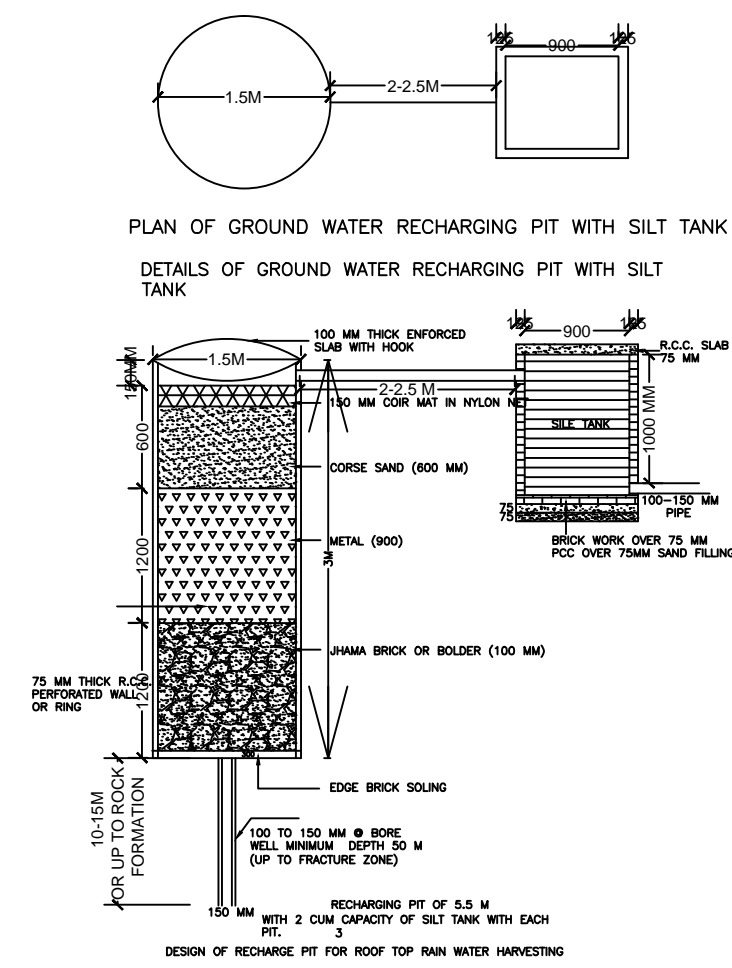


DETAILS OF GROUND WATER RECHARGING PIT WITH SILT TANK

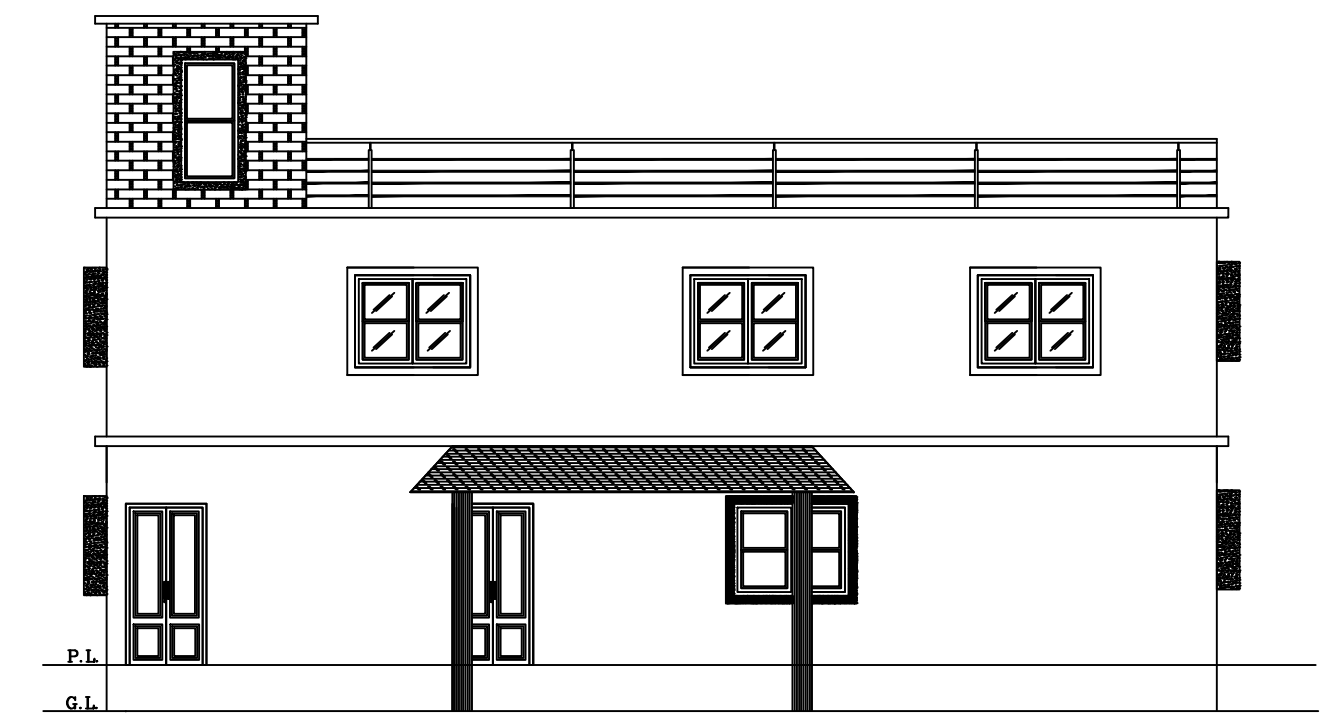

FRONT ELEVATION (SCALE 1:100)

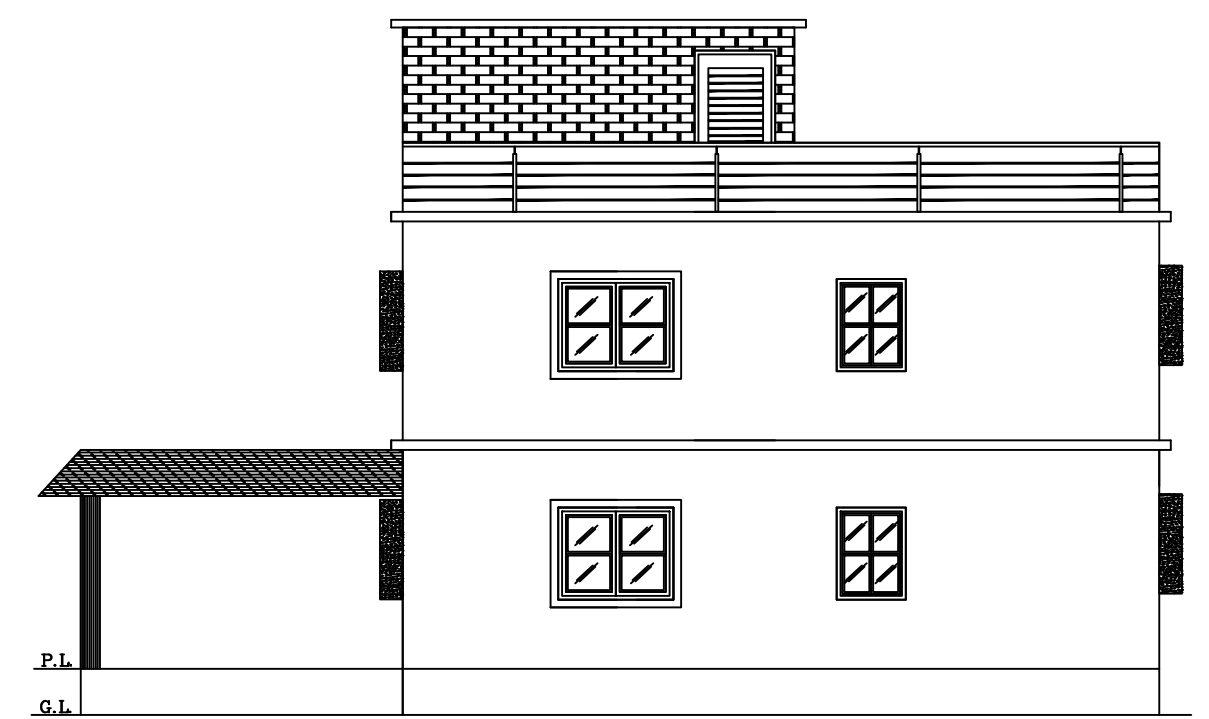

RIGHT SIDE ELEVATION (SCALE 1:100)

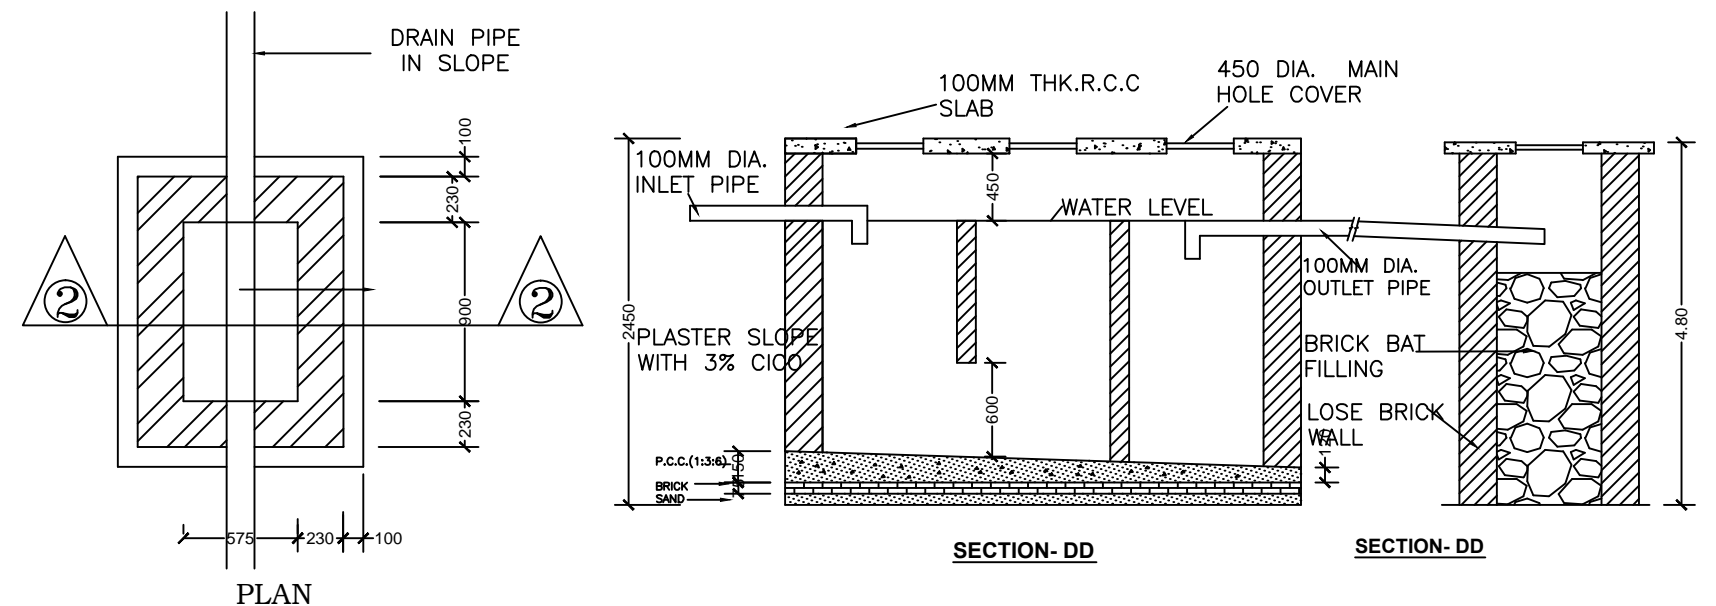


PLAN I.C. DETAILS

SECTION-DD


SECTION-DD

DETAIL OF SEPTIC TANK & SOAKPIT.

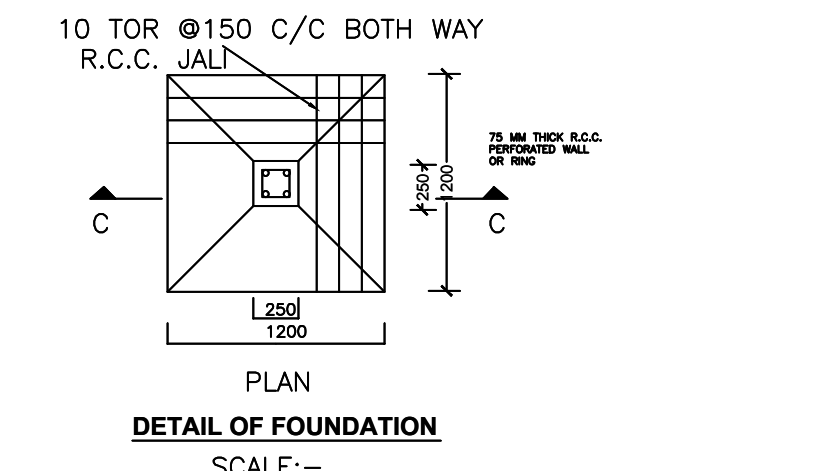


PLAN DETAIL OF FOUNDATION


SCALE:- 1:50

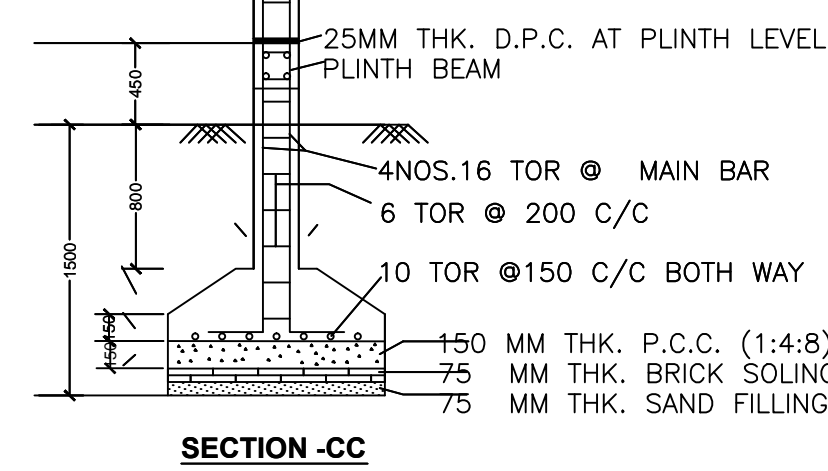

SECTION-CC

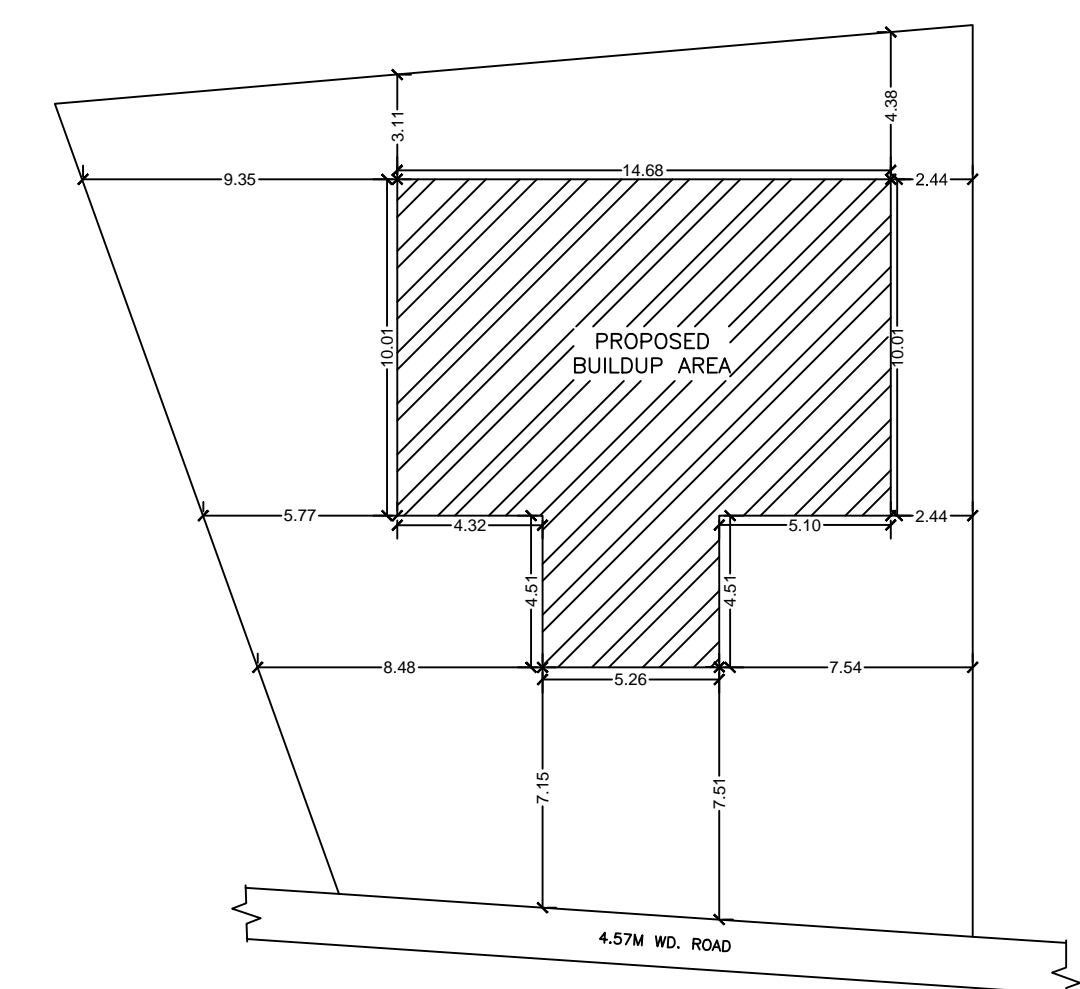

KEY PLAN (SCALE:100)

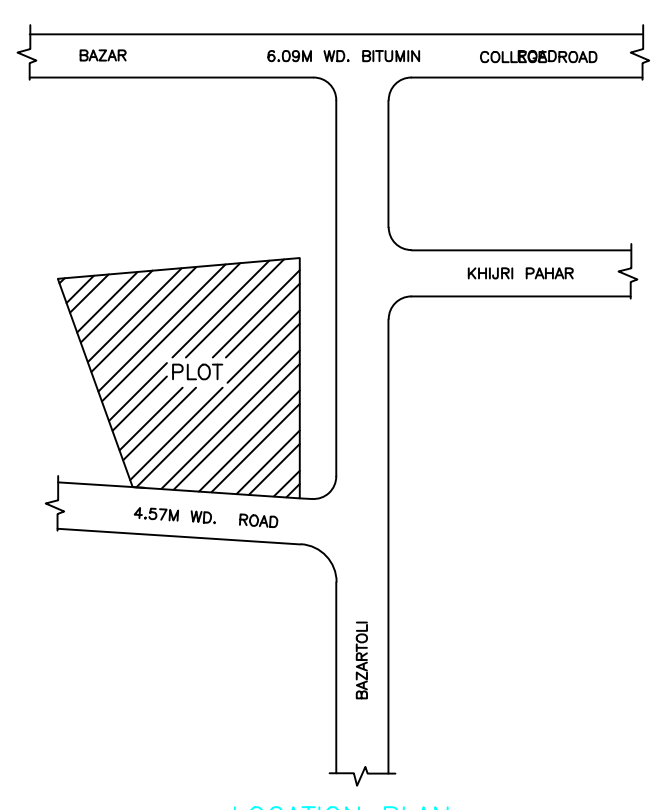

LOCATION PLAN (NOT TO SCALE)

Building :A1 (RESIDENTIAL)						
Floor Name	Total Built Up Area (Sq.mt.)	Deductions (Area in Sq.mt.)	Proposed FAR Area (Sq.mt.)	Total FAR Area (Sq.mt.)	Total Consumed Additional FAR Area (Sq.mt.)	Tnmt (No.)
Ground Floor	167.07	20.12	146.95	146.95	146.95	01
First Floor	146.95	0.00	146.95	146.95	146.95	01
Terrace Floor	0.00	0.00	0.00	0.00	0.00	00
Total:	314.02	20.12	293.90	293.90	293.90	02
Total Number of Same Buildings	1					
Total:	314.02	20.12	293.90	293.90	293.90	02

SCHEDULE OF DOOR:				
BUILDING NAME	NAME	LENGTH	HEIGHT	NOS
A1 (RESIDENTIAL)	D2	0.76	2.10	04
A1 (RESIDENTIAL)	D1	0.91	2.10	04
A1 (RESIDENTIAL)	D	1.07	2.10	09

SCHEDULE OF WINDOW/VENTILATION:				
BUILDING NAME	NAME	LENGTH	HEIGHT	NOS
A1 (RESIDENTIAL)	V	0.61	1.20	04
A1 (RESIDENTIAL)	W2	0.91	1.20	04
A1 (RESIDENTIAL)	W1	1.52	1.20	12

UnitBUA Table for Building :A1 (RESIDENTIAL)						
FLOOR	Name	UnitBUA Type	UnitBUA Area	Carpet Area	No. of Rooms	No. of Tenement
GROUND FLOOR PLAN	SPLIT 1	FLAT	122.90	122.56	9	1
FIRST FLOOR PLAN	SPLIT 2	FLAT	122.90	122.56	9	1
Total:	-	-	245.80	245.12	18	2

LTP NAME AND SIGNATURE	STRUCTURAL ENG'S NAME AND SIGNATURE	BUILDER NAME AND SIGNATURE	DIGITAL SIGNATURE
DEELIP KUMAR SINPC/DFTMN/0003/2023			