

SITE PLAN

SITE

FAR & Tenement Details (Table 4c-1)

Building	No. of Same Bldg	Total Built Up Area (Sq.mt.)	Deductions (Area in Sq.mt.)	Proposed FAR Area (Sq.mt.)	Total FAR Area (Sq.mt.)	Total Consumed Additional FAR Area (Sq.mt.)	Tnmt (No.)
ABC (123)	1	293.90	16.16	277.74	277.74	277.74	01
Grand Total :	1	293.90	16.16	277.74	277.74	277.74	01

Proposal Basic Information

Proposal File No.	SINPC/0387/W01/2023
Owner Name	SMT. EMELDA KERKETTA
Khata No	179
Plot No	3100
Village Name	Gotra
Use	Residential
SubUse	Bungalow/ Dwelling / Non Apartment

AREA STATEMENT SIMDEGA NAGAR PANCHAYAT		VERSION NO: 1.0.65
PROJECT DETAIL:		VERSION DATE: 16/10/2020
Region: JHARKHAND URBAN LOCAL BODIES	Plot Use: Residential	
District: SIMDEGA	Plot SubUse: Bungalow/ Dwelling / Non Apartment	
Authority: SIMDEGA NAGAR PANCHAYAT	PlotNearbyReligiousStructure: NA	
Inward No: SINPC/0387/W01/2023	PlotSubPlot No: 3100	
Application Type: General Proposal	North: -	
Project Type: Building Permission	South: -	
Nature of Development: New	East: -	
Location of Development Area: New Area	West: -	
AREA DETAILS:		
AREA OF PLOT (Minimum)	(A)	SQ.MT. 609.59
Deduction for NetPlot Area		
Surrender Free of Cost		49.35
Total		49.35
NET AREA OF PLOT(Gross Plot Area - Deduction from Gross Plot area)		
(A-Deductions)		560.24
Deduction for Balance Plot Area(from Gross Plot Area)		
Surrender Free of Cost		49.35
Common Plot		98.93
Total		148.29
BALANCE AREA OF PLOT(Net Plot Area - Recreational/Amenity space)		
(A-Deductions)		461.30
PLOT AREA FOR COVERAGE(Net Plot Area)		
(A-Deductions)		560.24
Plot Area for FAR (Net Plot Area + Road Widening Area)		
(A-Deductions)		609.59
COVERAGE CHECK		
Permissible Coverage area (60.00 %)		336.14
Proposed Coverage Area (24.55 %)		137.52
Total Prop. Coverage Area (24.55 %)		137.52
Balance coverage area (35.45 %)		198.62
FAR CHECK		
Perm. FAR Area (1.500)		914.39
Total Perm. FAR area		914.39
Residential FAR		277.75
Proposed FAR Area		277.75
Total Proposed FAR Area		277.75
Consumed FAR (Factor)		0.46
Balance FAR Area		636.64
BUILT UP AREA CHECK		
Total Proposed BuiltUp Area		293.90
ARCHITECT (Regd)	MD RAGIB SAYEED	
ENGINEER (Regd)		
SUPERVISOR (Regd)		
OWNER (Regd)	SMT. EMELDA KERKETTA	
DEVELOPMENT AUTHORITY		LOCAL BODY

COLOR INDEX	
PLOT BOUNDARY	Black
ABUTTING ROAD	Green
PROPOSED CONSTRUCTION	Red
COMMON PLOT	Yellow
ROAD WIDENING AREA	Blue
EXISTING (To be retained)	Blue
EXISTING (To be demolished)	Yellow

Buildingwise Floor FAR Details


Floor Name	Building Name		Total	
	Proposed Built Up Area (Sq.mt.)	Proposed FAR Area (Sq.mt.)	Total Proposed Built Up Area (Sq.mt.)	Total FAR Area (Sq.mt.)
Ground Floor	153.68	137.52	153.68	137.52
First Floor	140.22	140.22	140.22	140.22
Terrace Floor	0.00	0.00	0.00	0.00
Total :	293.90	277.74	293.90	277.74

Building USE/SUBUSE Details


Building Name	Building Use	Building SubUse	Building Structure
ABC (123)	Residential	Bungalow/ Dwelling / Non Apartment	Non-Highrise

LTP NAME AND SIGNATURE	STRUCTURAL ENG'S NAME AND SIGNATURE	BUILDER NAME AND SIGNATURE	DIGITAL SIGNATURE
MD RAGIB SAYEED SINPC/ENG/0001/2017			


Proposal Basic Information	
Proposal File No.	SINPC/00387/W01/2023
Owner Name	SH. RAJESH K. KERKETTA
Khata No	179
Plot No	3100
Village Name	Gotra
Use	Residential
SubUse	Bungalow/ Dwelling / Non Apartment

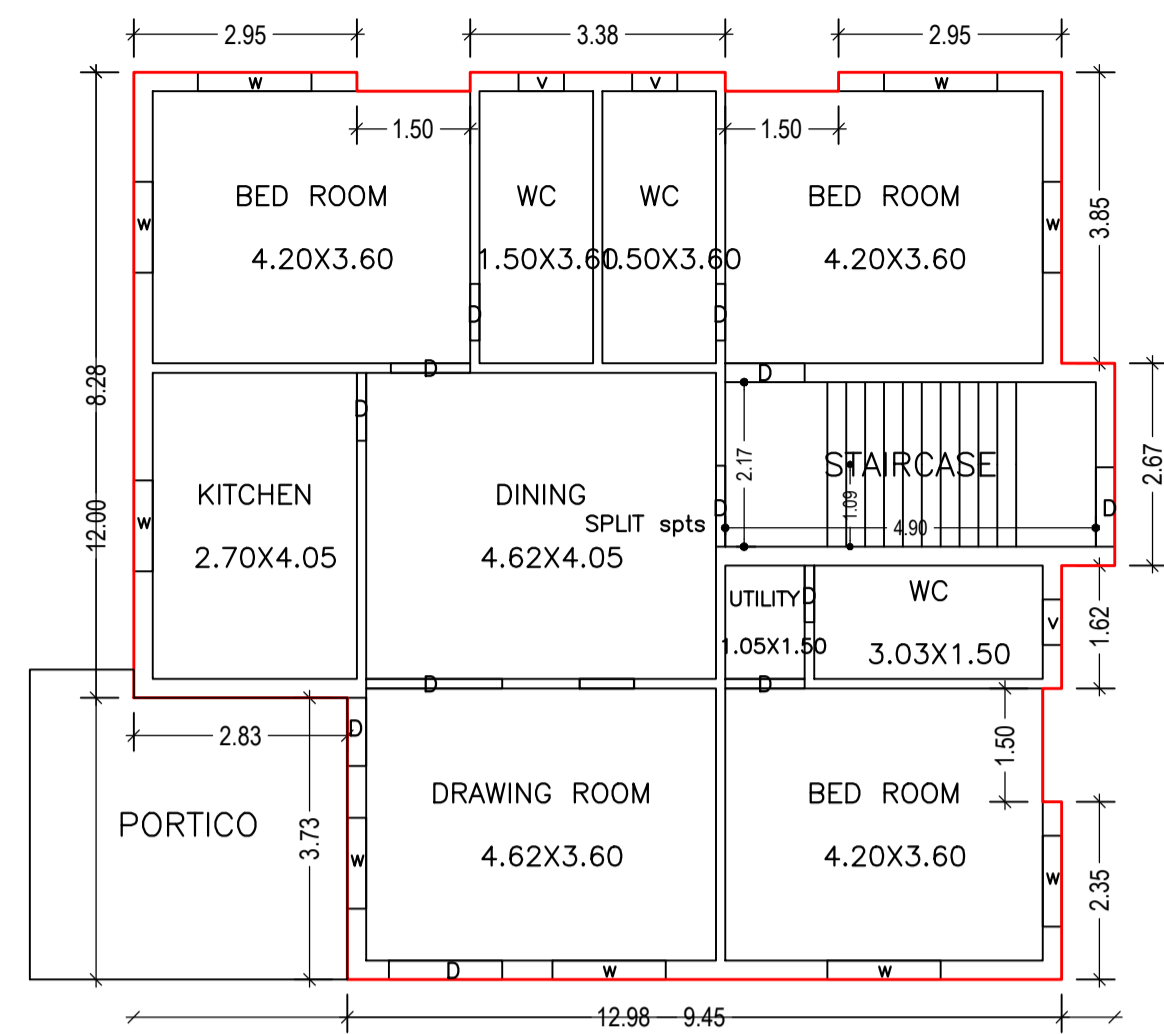


GROUND FLOOR PLAN
(Proposed)
(SCALE 1:100)

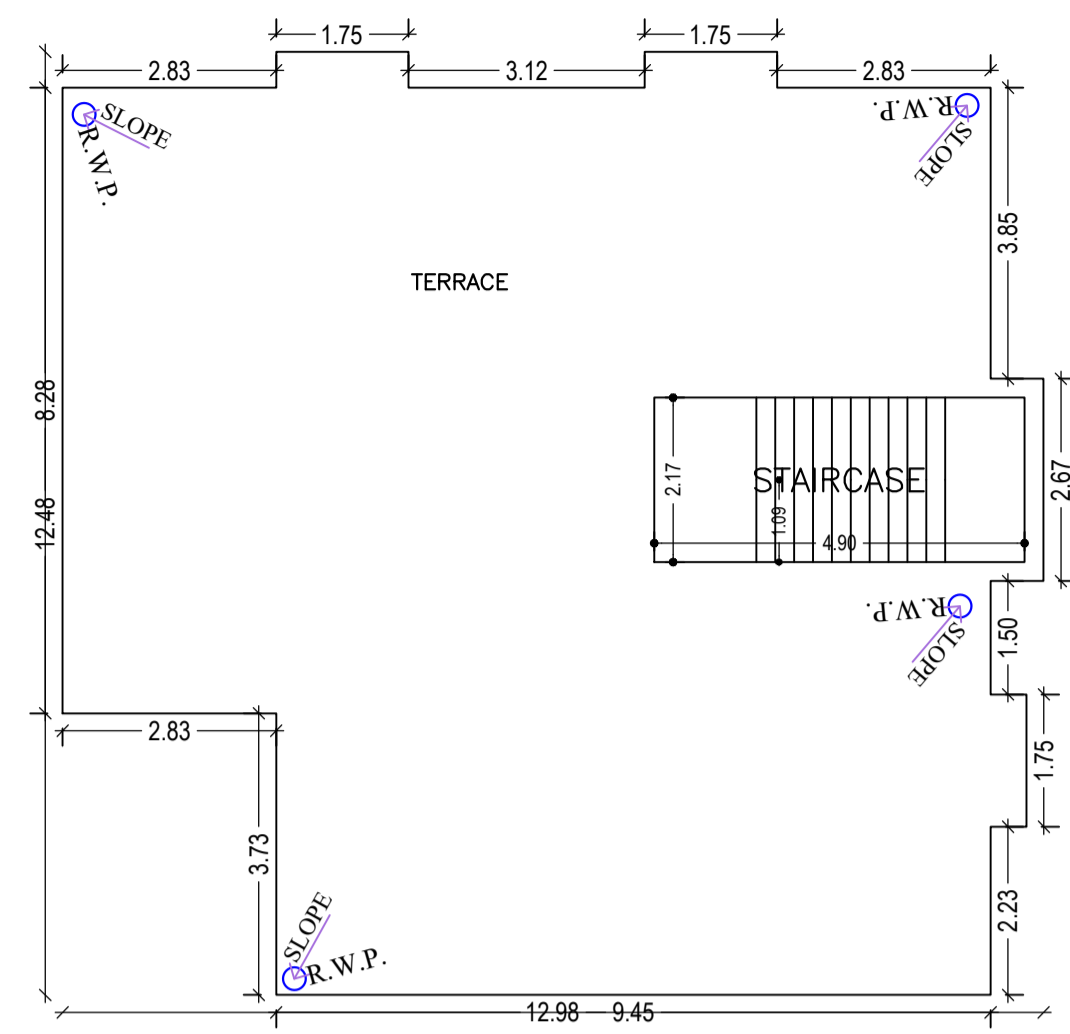


TERRACE FLOOR PLAN
(SCALE 1:100)

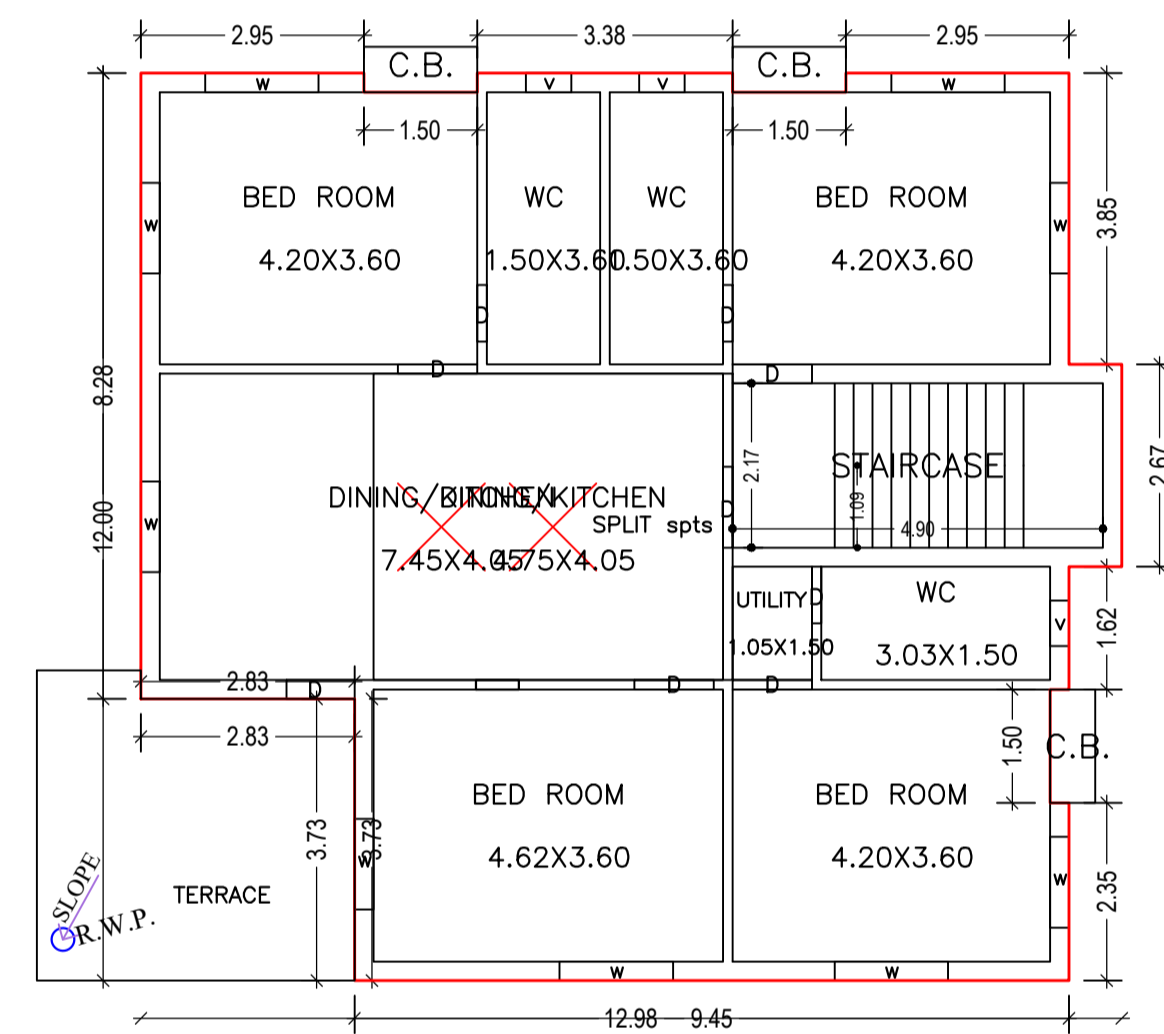


FIRST FLOOR PLAN
(Proposed)
(SCALE 1:100)

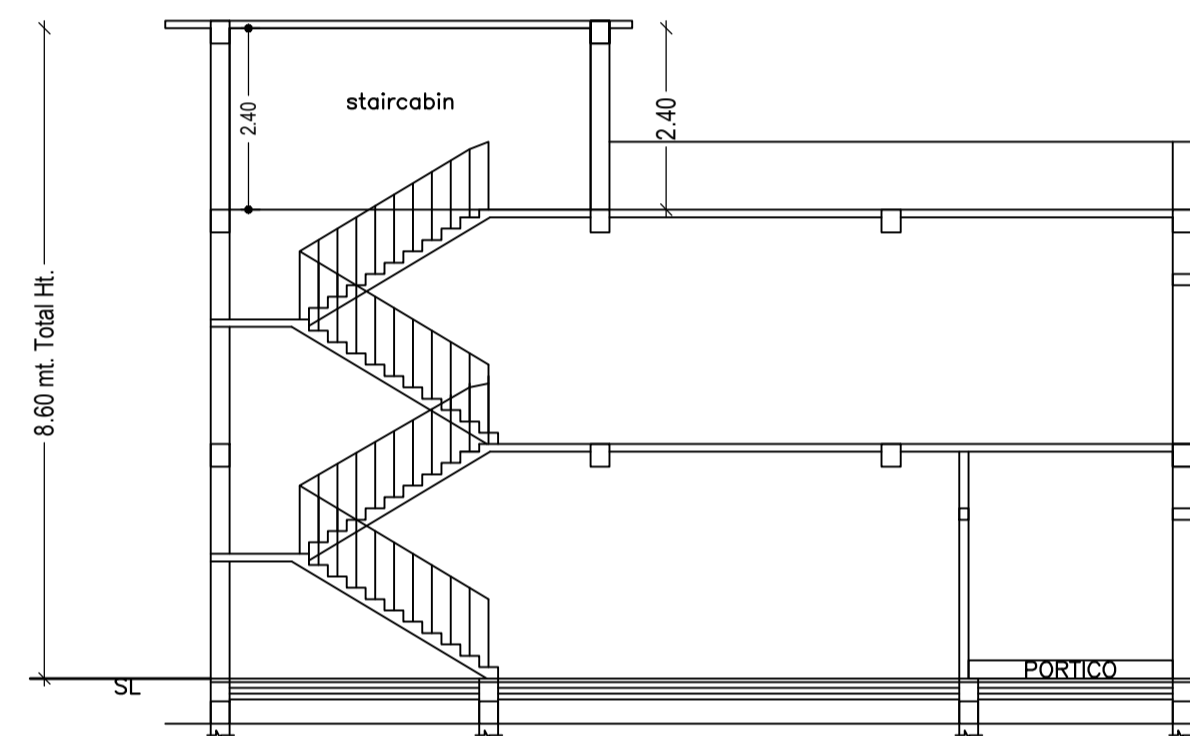



SECTION AT X-X

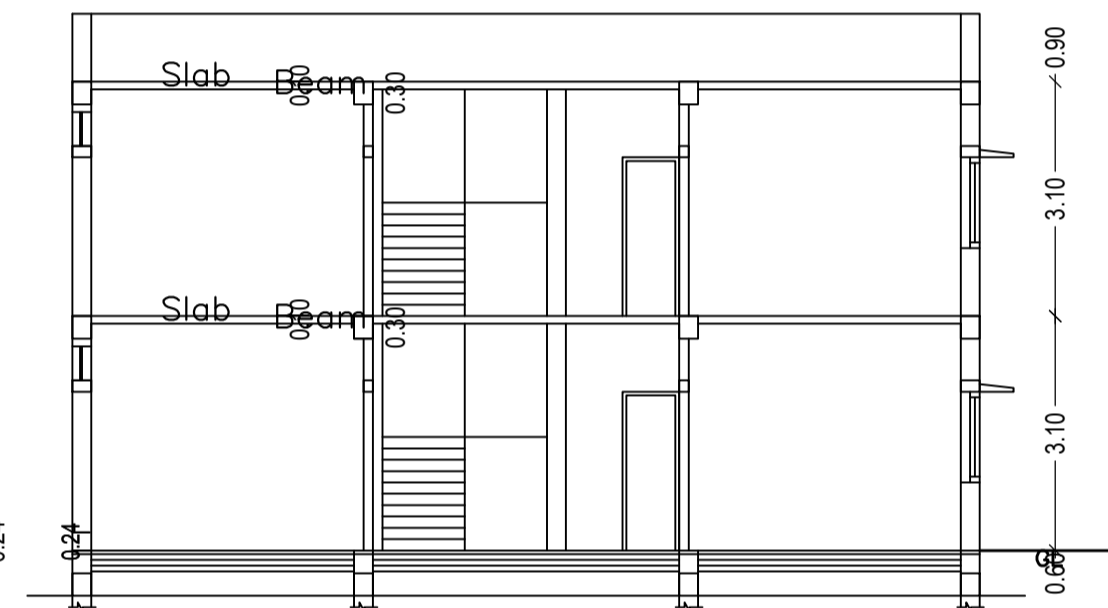

SECTION AT Y-Y

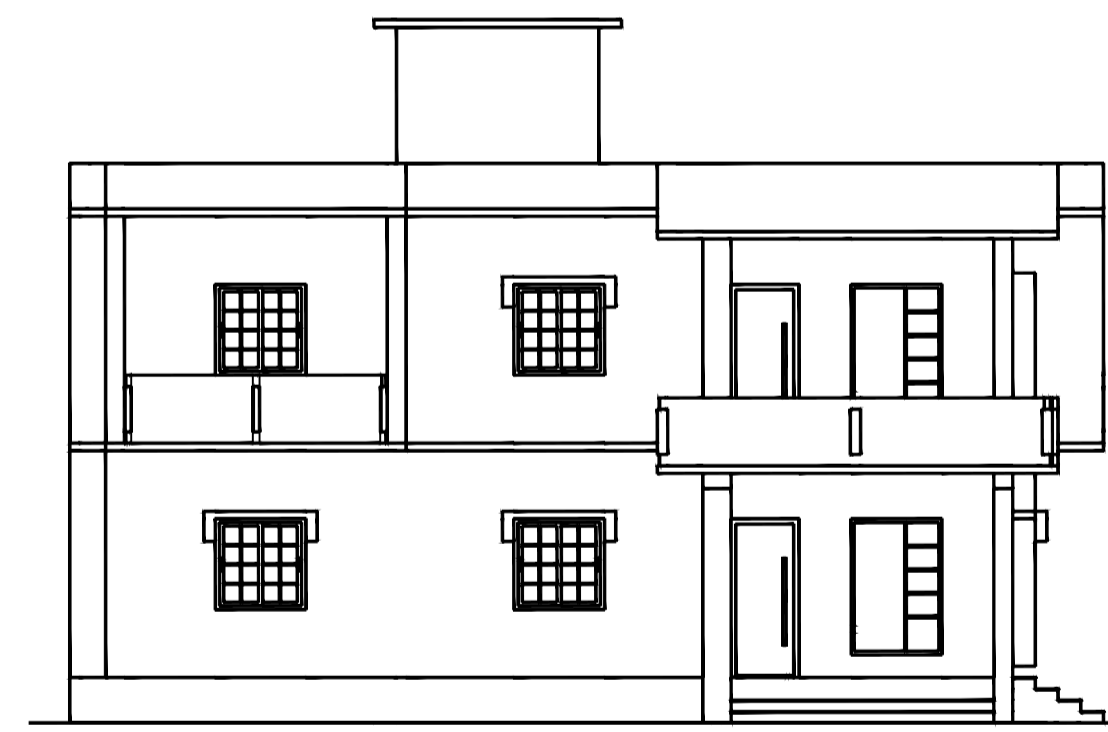

SIDE ELEVATION

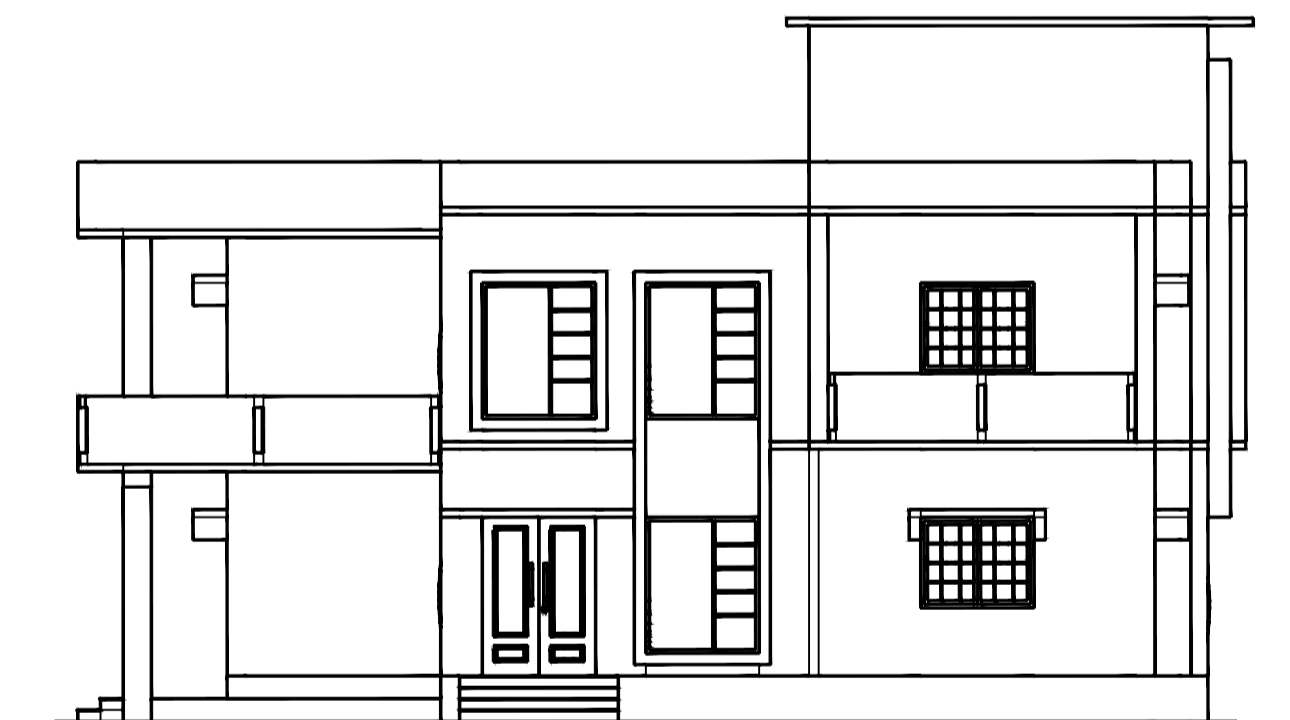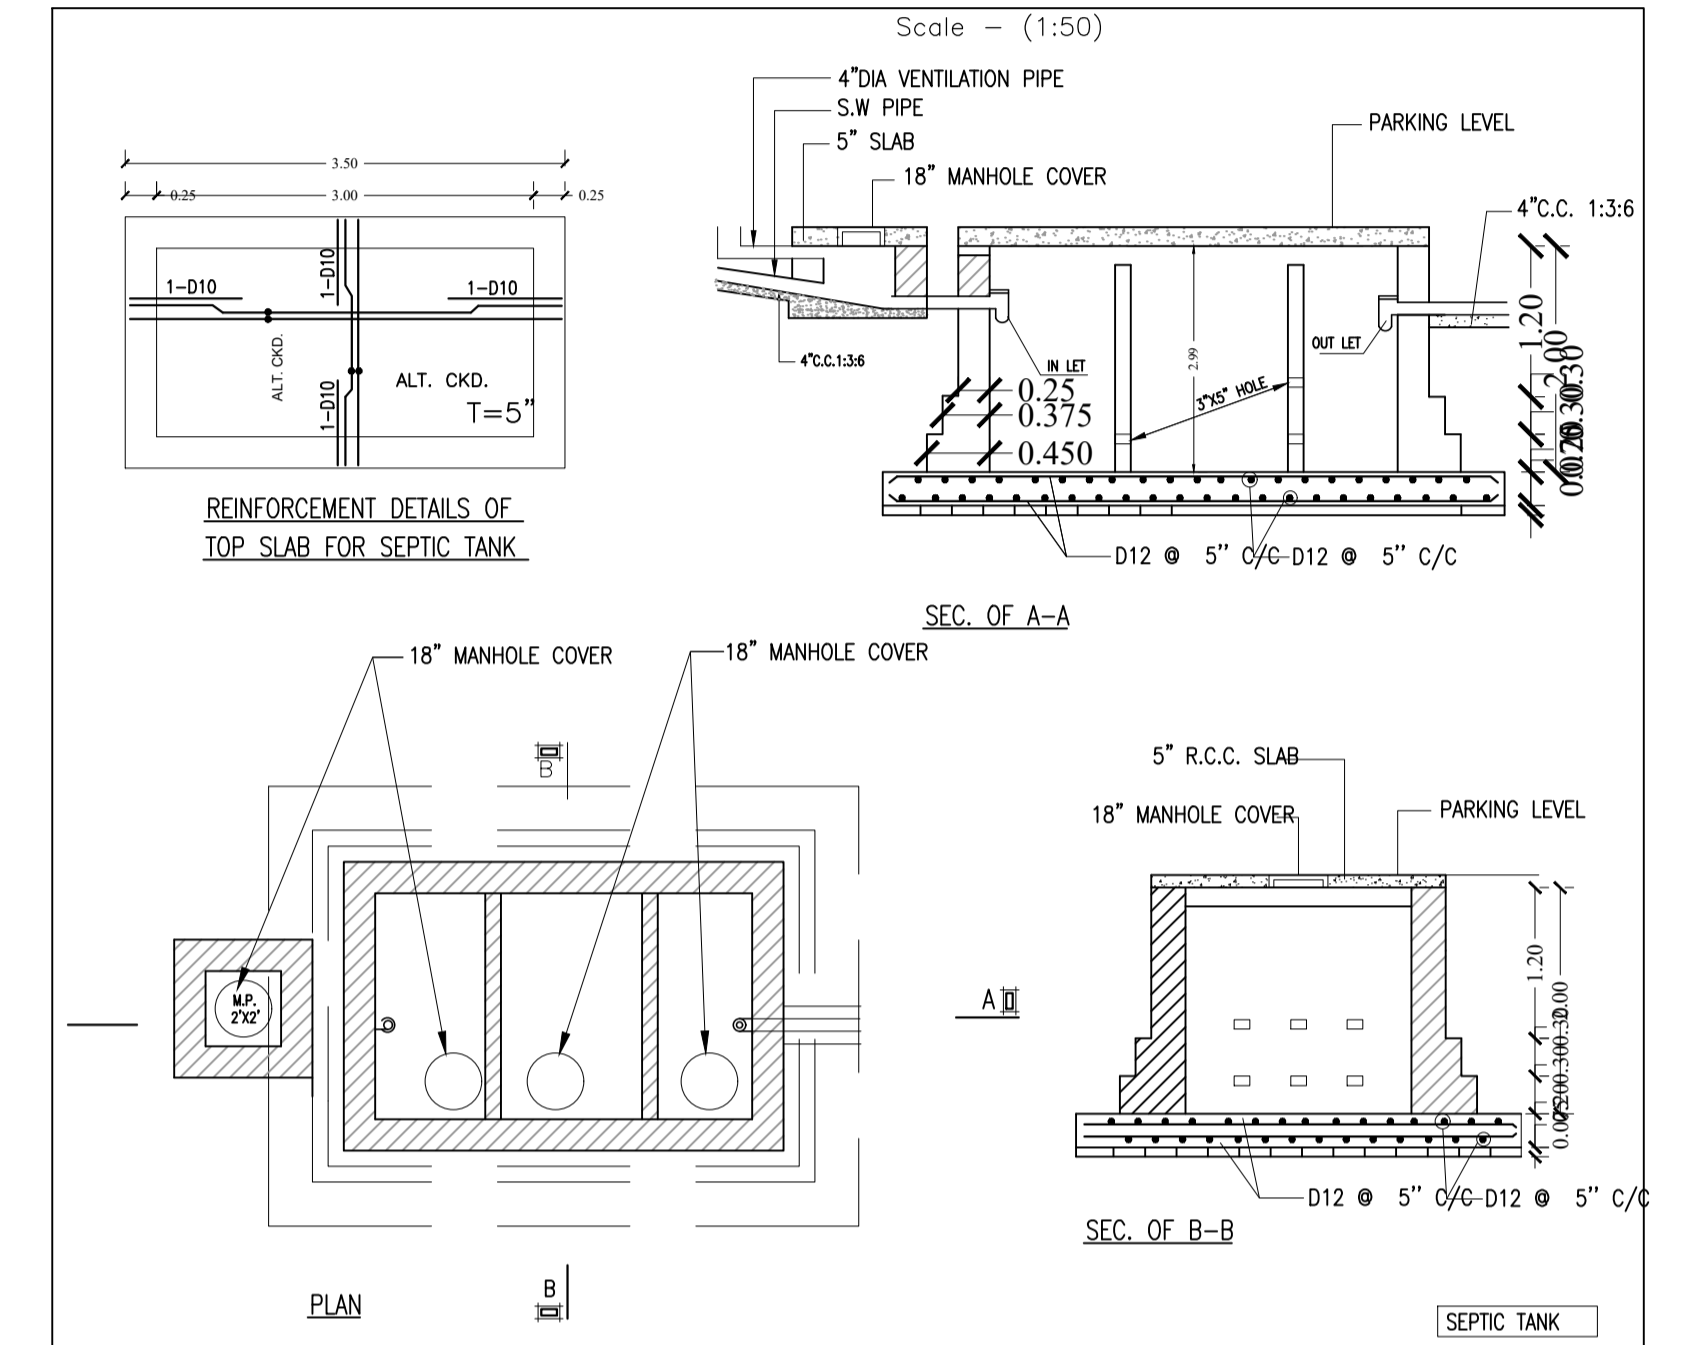

FRONT ELEVATION

Building :ABC (123)

Floor Name	Total Built Up Area (Sq.mt.)	Deductions (Area in Sq.mt.)	Proposed FAR Area (Sq.mt.)	Total FAR Area (Sq.mt.)	Total Consumed Additional FAR Area (Sq.mt.)	Trmt (No.)
Ground Floor	153.68	16.16	137.52	137.52	137.52	01
First Floor	140.22	0.00	140.22	140.22	140.22	00
Terrace Floor	0.00	0.00	0.00	0.00	0.00	00
Total :	293.90	16.16	277.74	277.74	277.74	01
Total Number of Same Buildings	1					
Total :	293.90	16.16	277.74	277.74	277.74	01

SCHEDULE OF DOOR:

BUILDING NAME	NAME	LENGTH	HEIGHT	NOS
ABC (123)	D	0.75	2.10	06
ABC (123)	D	0.90	2.10	03
ABC (123)	D	1.05	2.10	07
ABC (123)	D	1.07	2.10	02
ABC (123)	D	1.50	2.10	01
ABC (123)	D	1.80	2.10	01

SCHEDULE OF WINDOW/VENTILATION:




BUILDING NAME	NAME	LENGTH	HEIGHT	NOS
ABC (123)	v	0.60	1.20	06
ABC (123)	w	1.20	1.20	10
ABC (123)	w	1.50	1.20	08

UnitBUA Table for Building :ABC (123)

FLOOR	Name	UnitBUA Type	UnitBUA Area	Carpet Area	No. of Rooms	No. of Tenement
GROUND FLOOR PLAN	SPLIT spts	FLAT	275.05	274.89	10	1
FIRST FLOOR PLAN	SPLIT spts	FLAT	0.00	0.00	10	0
Total:	-	-	275.05	274.89	20	1

LTP NAME AND SIGNATURE	STRUCTURAL ENG'S NAME AND SIGNATURE	BUILDER NAME AND SIGNATURE	DIGITAL SIGNATURE
MD RAGIB SAYEED SINPC/ENG/0001/2017			

Proposal Basic Information	
Proposal File No.	SINPC/0387/W01/2023
Owner Name	SMT. EMELDA KERKETTA
Khata No	179
Plot No	3100
Village Name	Gotra
Use	Residential
SubUse	Bungalow/ Dwelling / Non Apartment

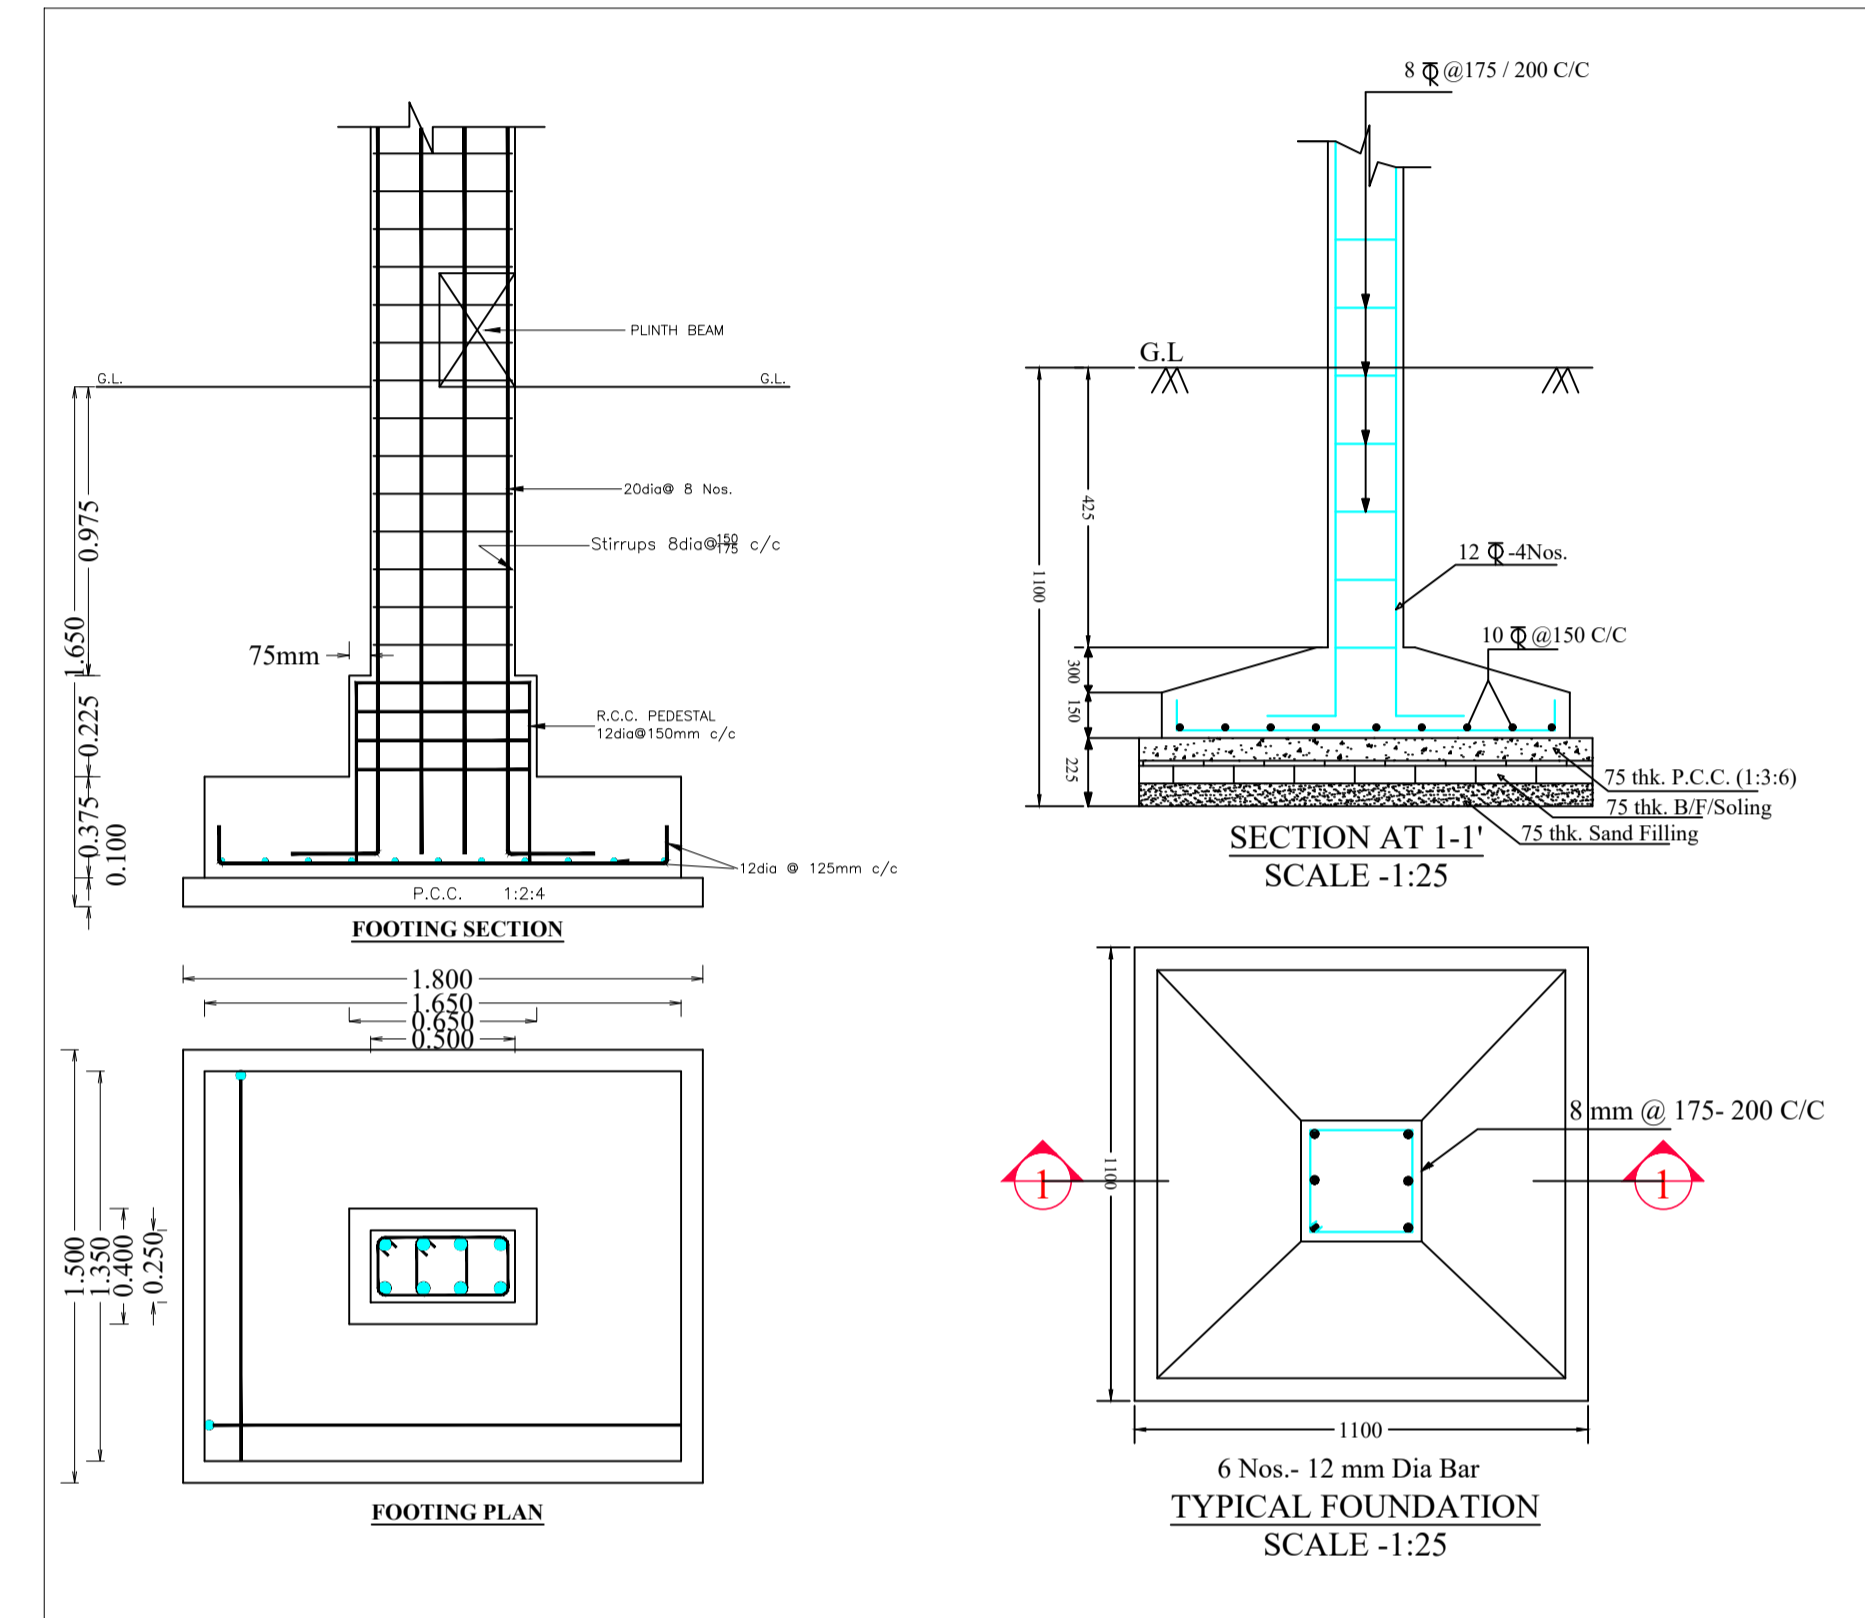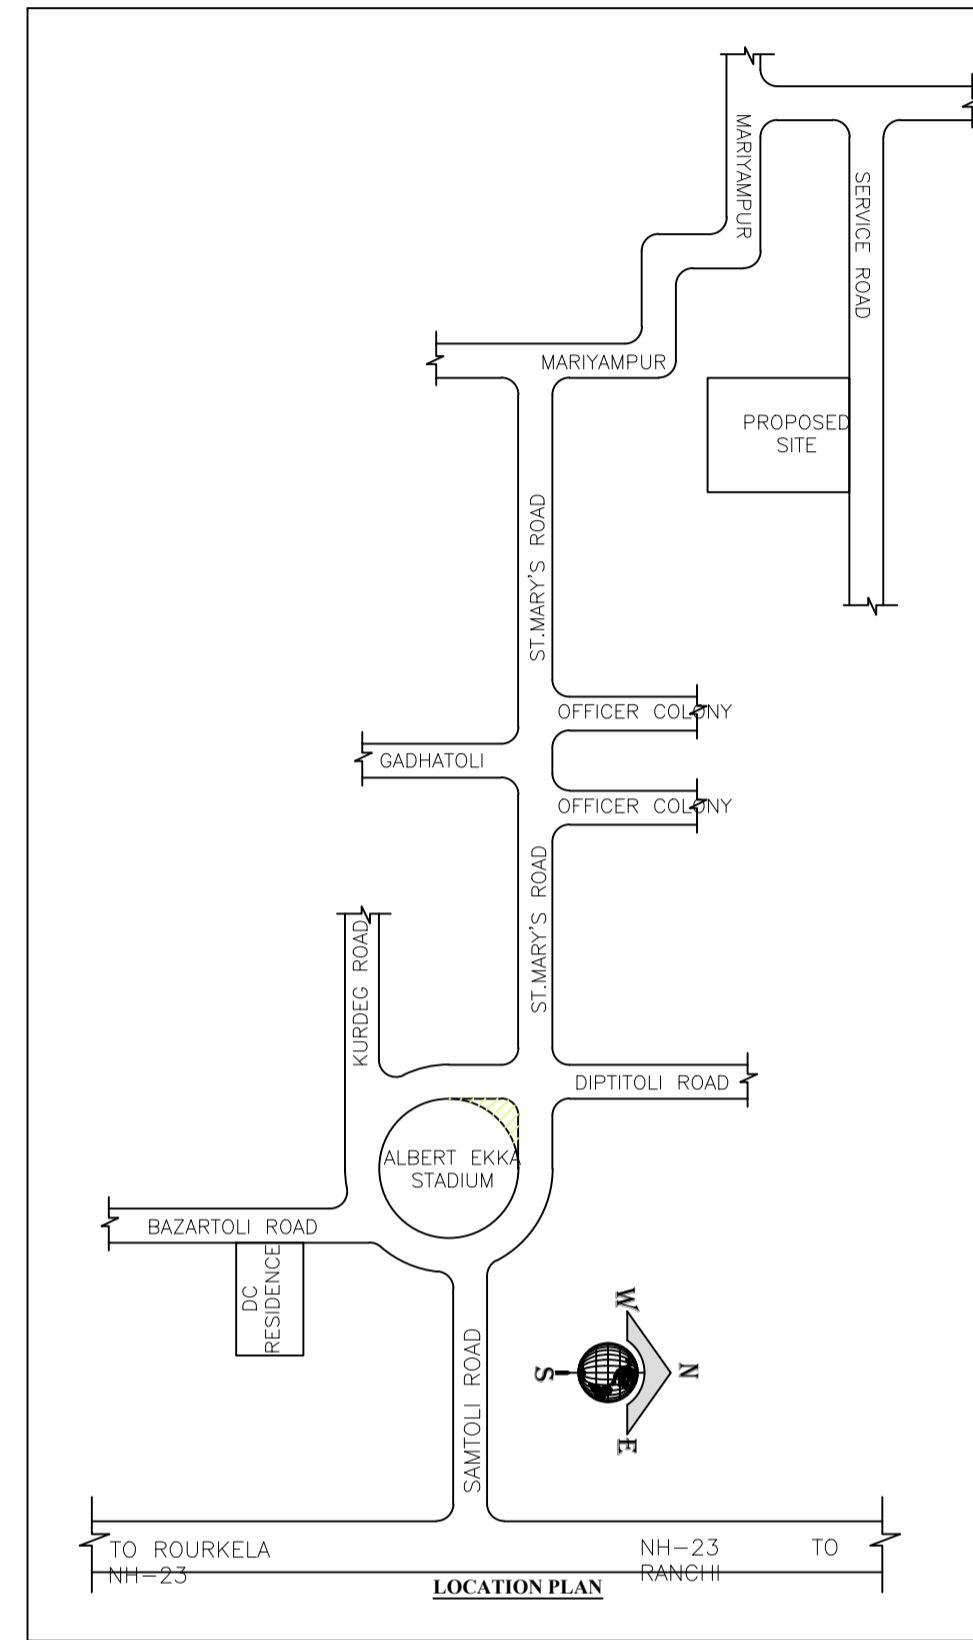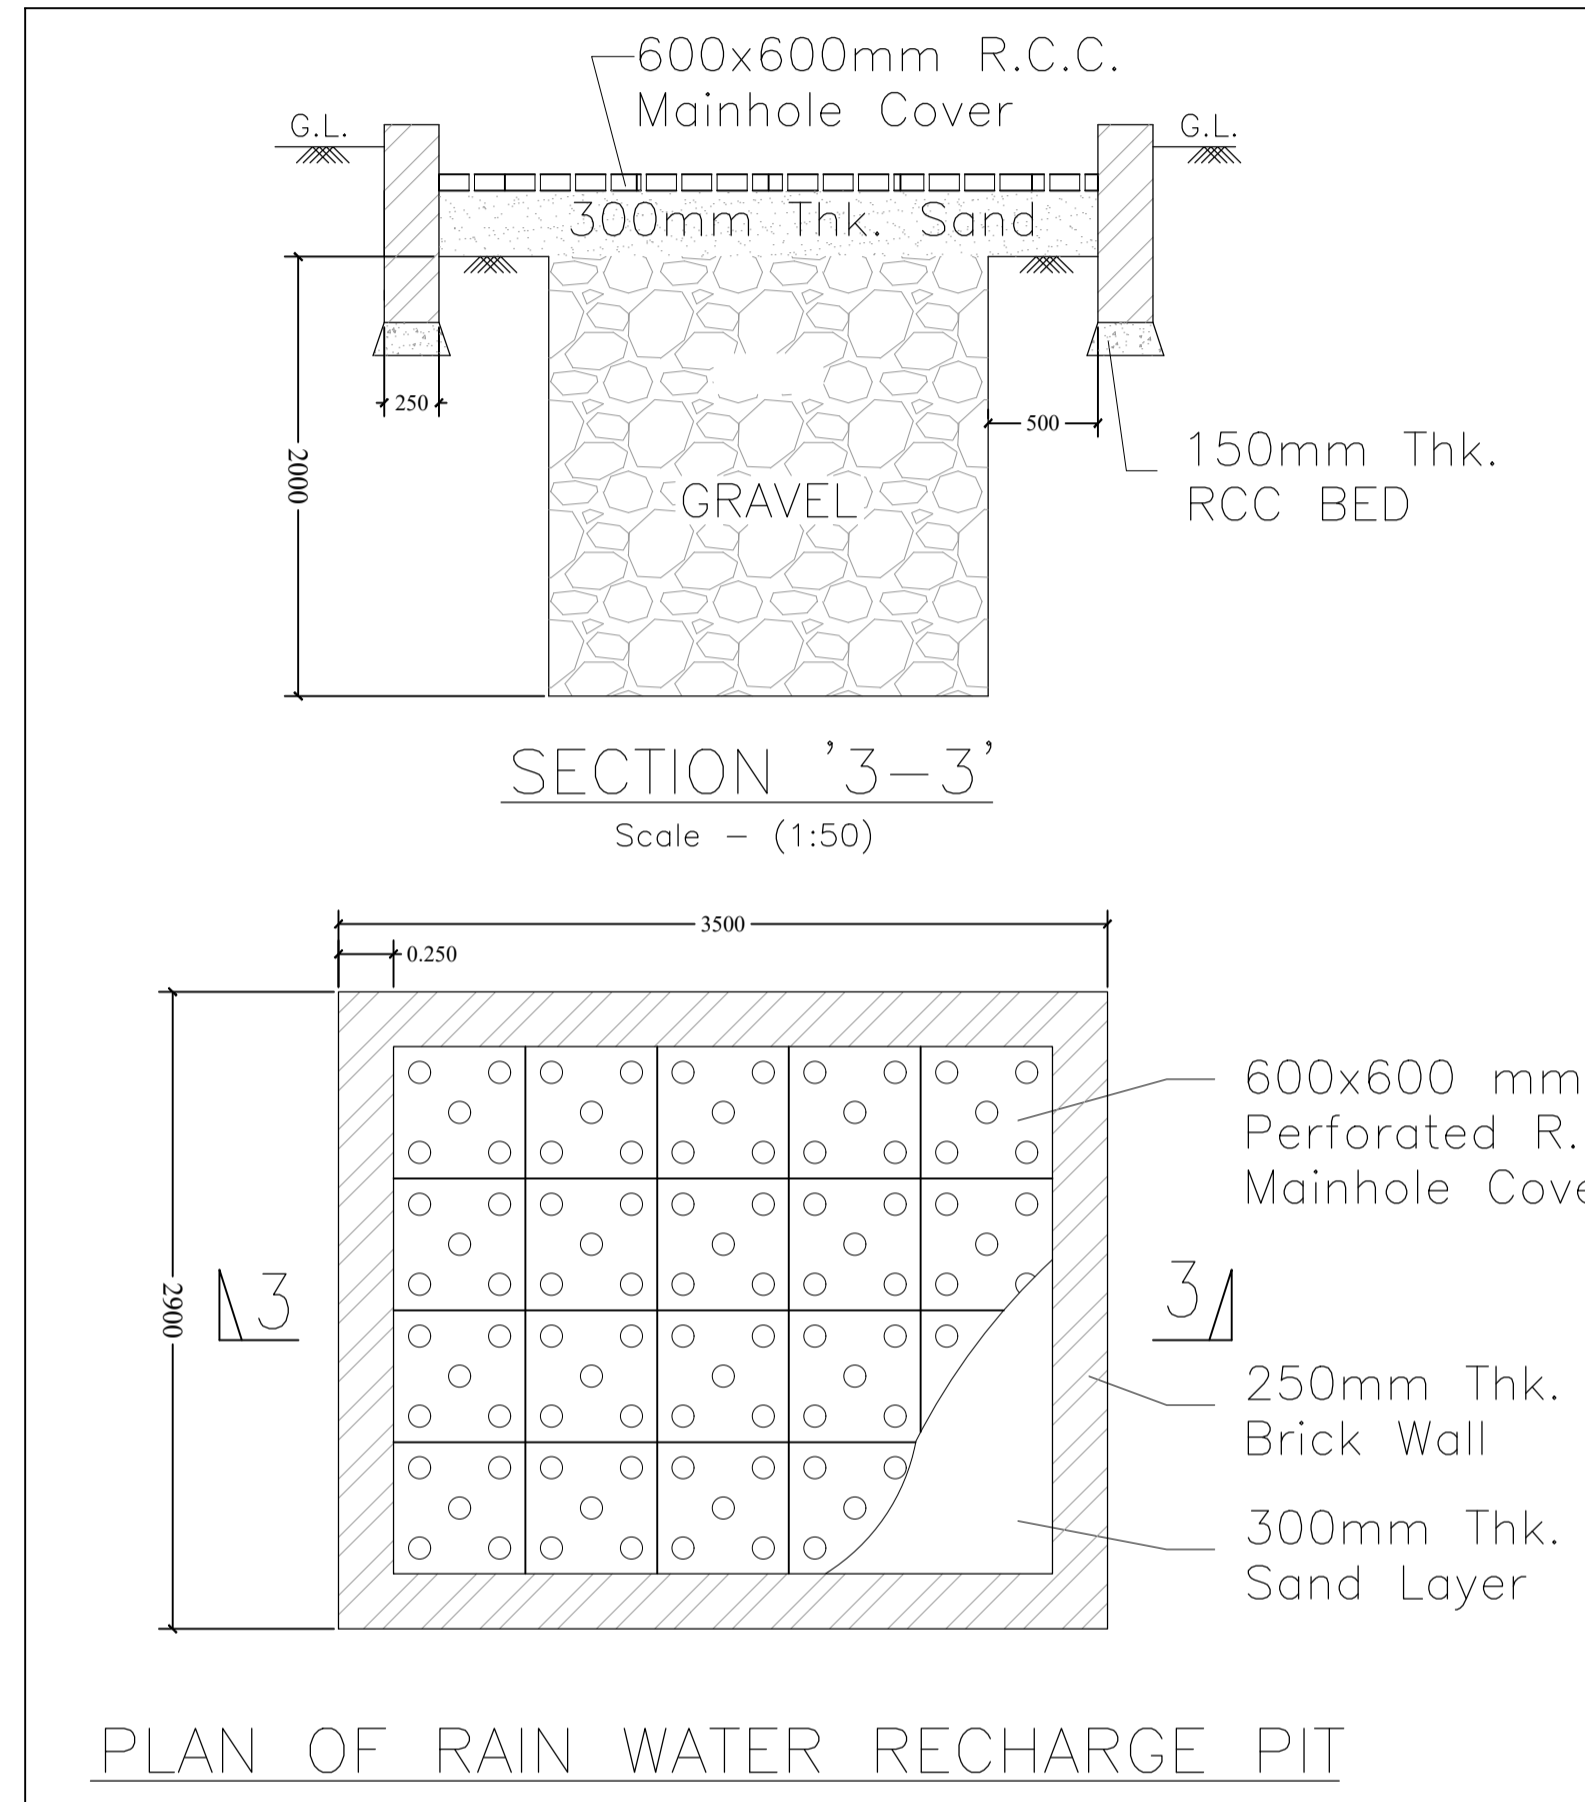

LTP NAME AND SIGNATURE	STRUCTURAL ENG'S NAME AND SIGNATURE	BUILDER NAME AND SIGNATURE	DIGITAL SIGNATURE
MD RAGIB SAYEED SINPC/ENG/0001/2017			