

SITE PLAN

FAR & Tenement Details (Table 4c-1)

Building	No. of Same Bldg	Total Built Up Area (Sq.mt.)	Proposed FAR Area (Sq.mt.) Resi.	Total FAR Area (Sq.mt.)	Total Consumed Additional FAR Area (Sq.mt.)	Tnmt (No.)
ABC (123)	1	136.78	136.78	136.78	136.78	01
Grand Total :	1	136.78	136.78	136.78	136.78	01

Proposal Basic Information

Proposal File No.	SINPC/BP/0394/W05/2023
Owner Name	SMT. ANIMA BILUNG
Khata No	236
Plot No	5086
Village Name	Gotra
Use	Residential
SubUse	Bungalow/ Dwelling / Non Apartment

AREA STATEMENT SIMDEGA NAGAR PANCHAYAT		VERSION NO: 1.0.66
PROJECT DETAIL:		VERSION DATE: 16/10/2020
Region: JHARKHAND URBAN LOCAL BODIES	Plot Use: Residential	
District: SIMDEGA	Plot SubUse: Bungalow/ Dwelling / Non Apartment	
Authority: SIMDEGA NAGAR PANCHAYAT	PlotNearbyReligiousStructure: NA	
Inward No: SINPC/BP/0394/W05/2023	PlotSubPlot No: 5086	
Application Type: General Proposal	North: -	
Project Type: Building Permission	South: -	
Nature of Development: New	East: -	
Location of Development Area: Old Area	West: -	
AREA DETAILS:		
AREA OF PLOT (Minimum)	(A)	SQ.MT. 121.40
Deduction for NetPlot Area		
Surrender Free of Cost		9.17
Total		9.17
NET AREA OF PLOT(Gross Plot Area - Deduction from Gross Plot area)		
(A-Deductions)		112.24
Deduction for Balance Plot Area(from Gross Plot Area)		
Surrender Free of Cost		9.17
Common Plot		22.68
Total		31.84
BALANCE AREA OF PLOT(Net Plot Area - Recreational/Amenity space)		
(A-Deductions)		89.56
PLOT AREA FOR COVERAGE(Net Plot Area)		
(A-Deductions)		112.24
Plot Area for FAR (Net Plot Area + Road Widening Area)		
(A-Deductions)		121.40
COVERAGE CHECK		
Permissible Coverage area (70.00 %)		78.57
Proposed Coverage Area (60.93 %)		68.39
Total Prop. Coverage Area (60.93 %)		68.39
Balance coverage area (9.07 %)		10.18
FAR CHECK		
Perm. FAR Area (1.500)		182.10
Total Perm. FAR area		182.10
Residential FAR		136.78
Proposed FAR Area		136.78
Total Proposed FAR Area		136.78
Consumed FAR (Factor)		1.13
Balance FAR Area		45.32
BUILT UP AREA CHECK		
Total Proposed BuiltUp Area		136.78
ARCHITECT (Regd)	MD RAGIB SAYEED	
ENGINEER (Regd)		
SUPERVISOR (Regd)		
OWNER (Regd)	SMT. ANIMA BILUNG	
DEVELOPMENT AUTHORITY		LOCAL BODY

COLOR INDEX	
PLOT BOUNDARY	Black
ABUTTING ROAD	Green
PROPOSED CONSTRUCTION	Red
COMMON PLOT	Yellow
ROAD WIDENING AREA	Blue
EXISTING (To be retained)	Blue
EXISTING (To be demolished)	Yellow

Buildingwise Floor FAR Details


Floor Name	Building Name ABC (123)		Total	
	Proposed Built Up Area (Sq.mt.)	Proposed FAR Area (Sq.mt.)	Total Proposed Built Up Area (Sq.mt.)	Total FAR Area (Sq.mt.)
Ground Floor	68.39	68.39	68.39	68.39
First Floor	68.39	68.39	68.39	68.39
Terrace Floor	0.00	0.00	0.00	0.00
Total	136.78	136.78	136.78	136.78

Building USE/SUBUSE Details


Building Name	Building Use	Building SubUse	Building Structure
ABC (123)	Residential	Bungalow/ Dwelling / Non Apartment	Non-Highrise

LTP NAME AND SIGNATURE	STRUCTURAL ENG'S NAME AND SIGNATURE	BUILDER NAME AND SIGNATURE	DIGITAL SIGNATURE
MD RAGIB SAYEED SINPC/ENG/0001/2017			


Proposal Basic Information	
Proposal File No.	SINPC/BP/0394/W05/2023
Owner Name	SMT. ANIMA BILUNG
Khata No	236
Plot No	5086
Village Name	Gotra
Use	Residential
SubUse	Bungalow/ Dwelling / Non Apartment

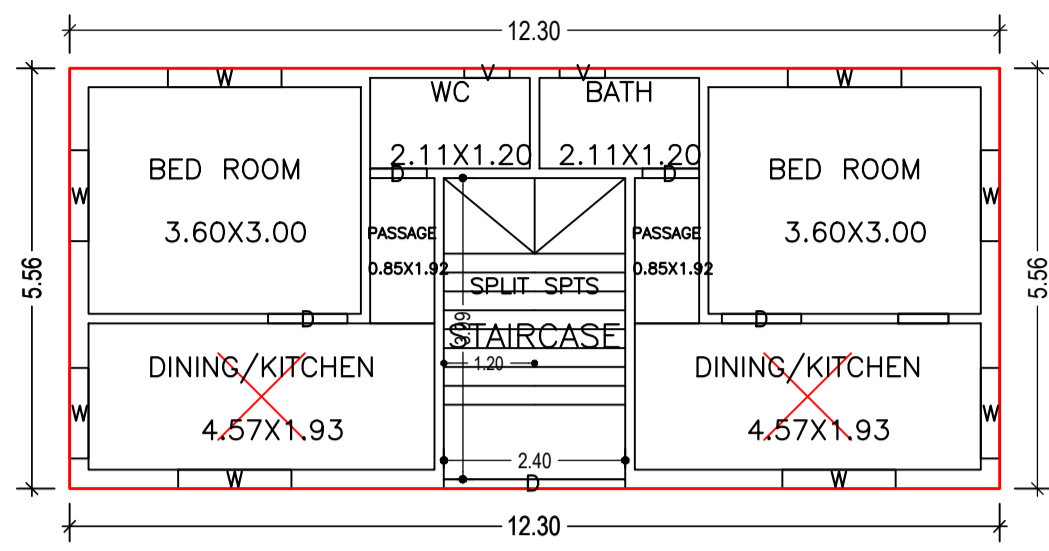


GROUND FLOOR PLAN (Proposed) (SCALE 1:100)

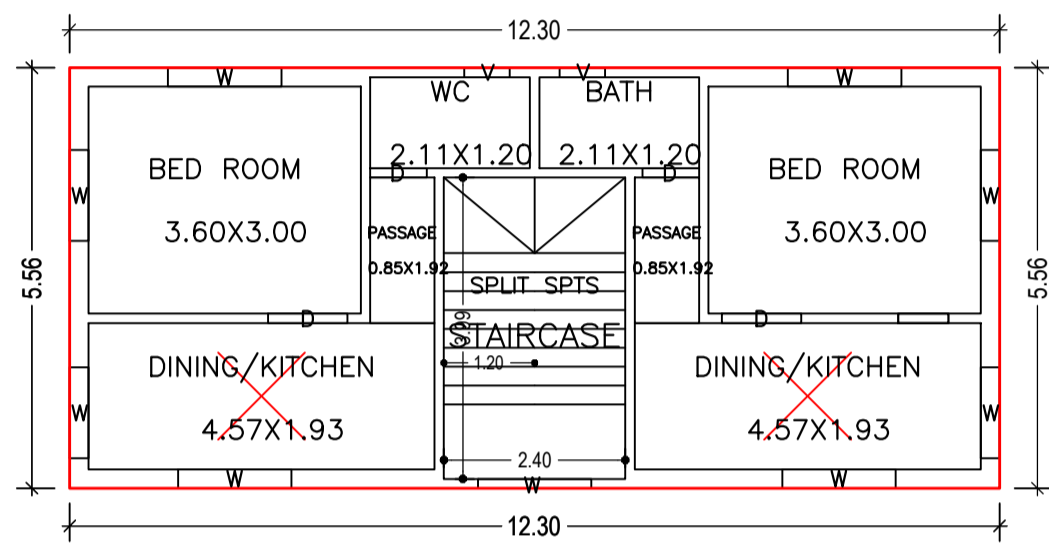

FIRST FLOOR PLAN (Proposed) (SCALE 1:100)

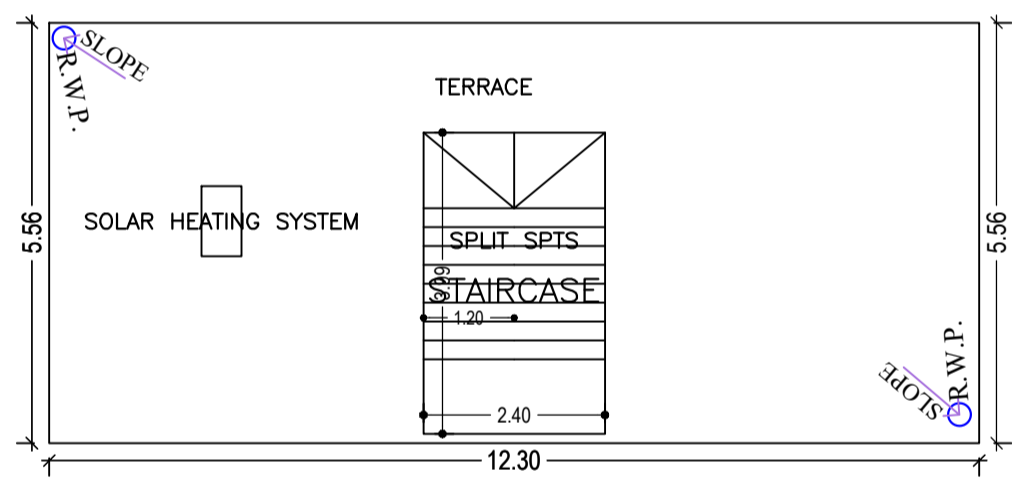


TERRACE FLOOR PLAN (SCALE 1:100)

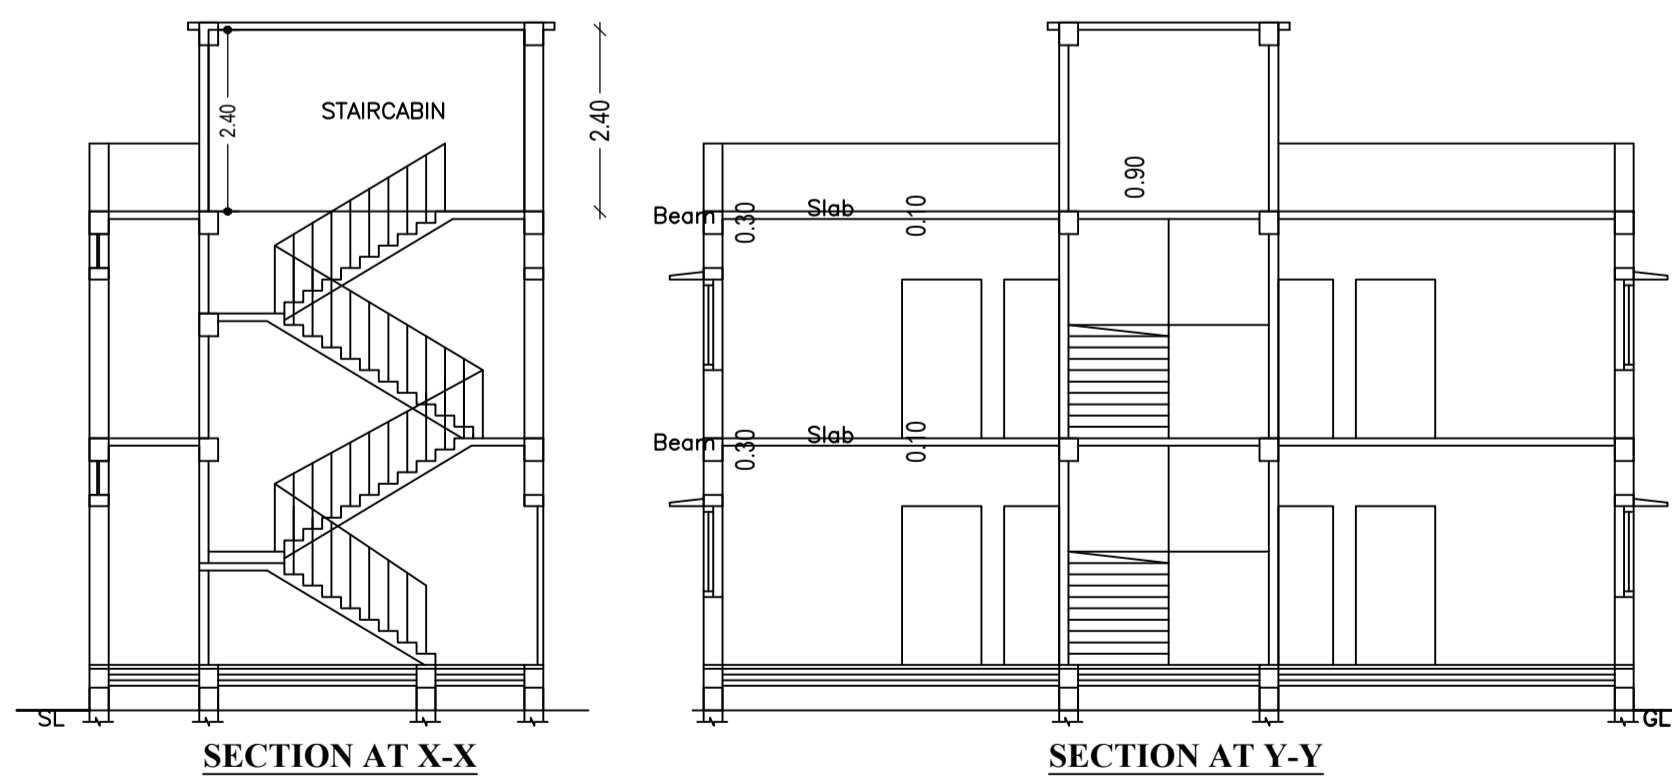


SECTION AT X-X


SECTION AT Y-Y

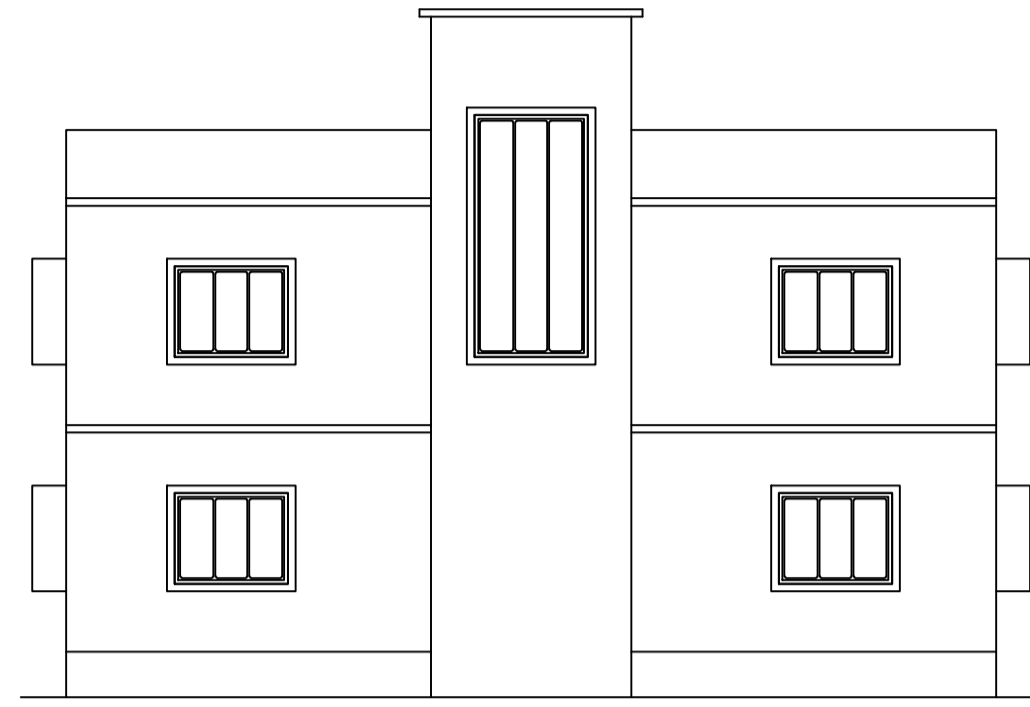

FRONT ELEVATION

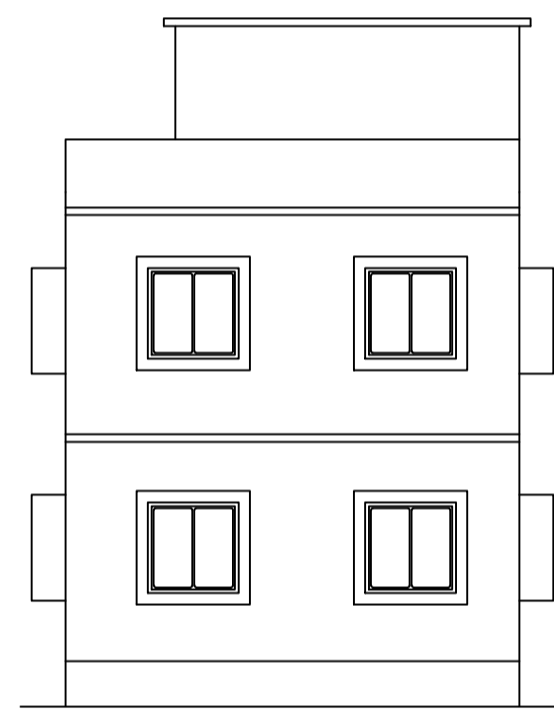

SIDE ELEVATION

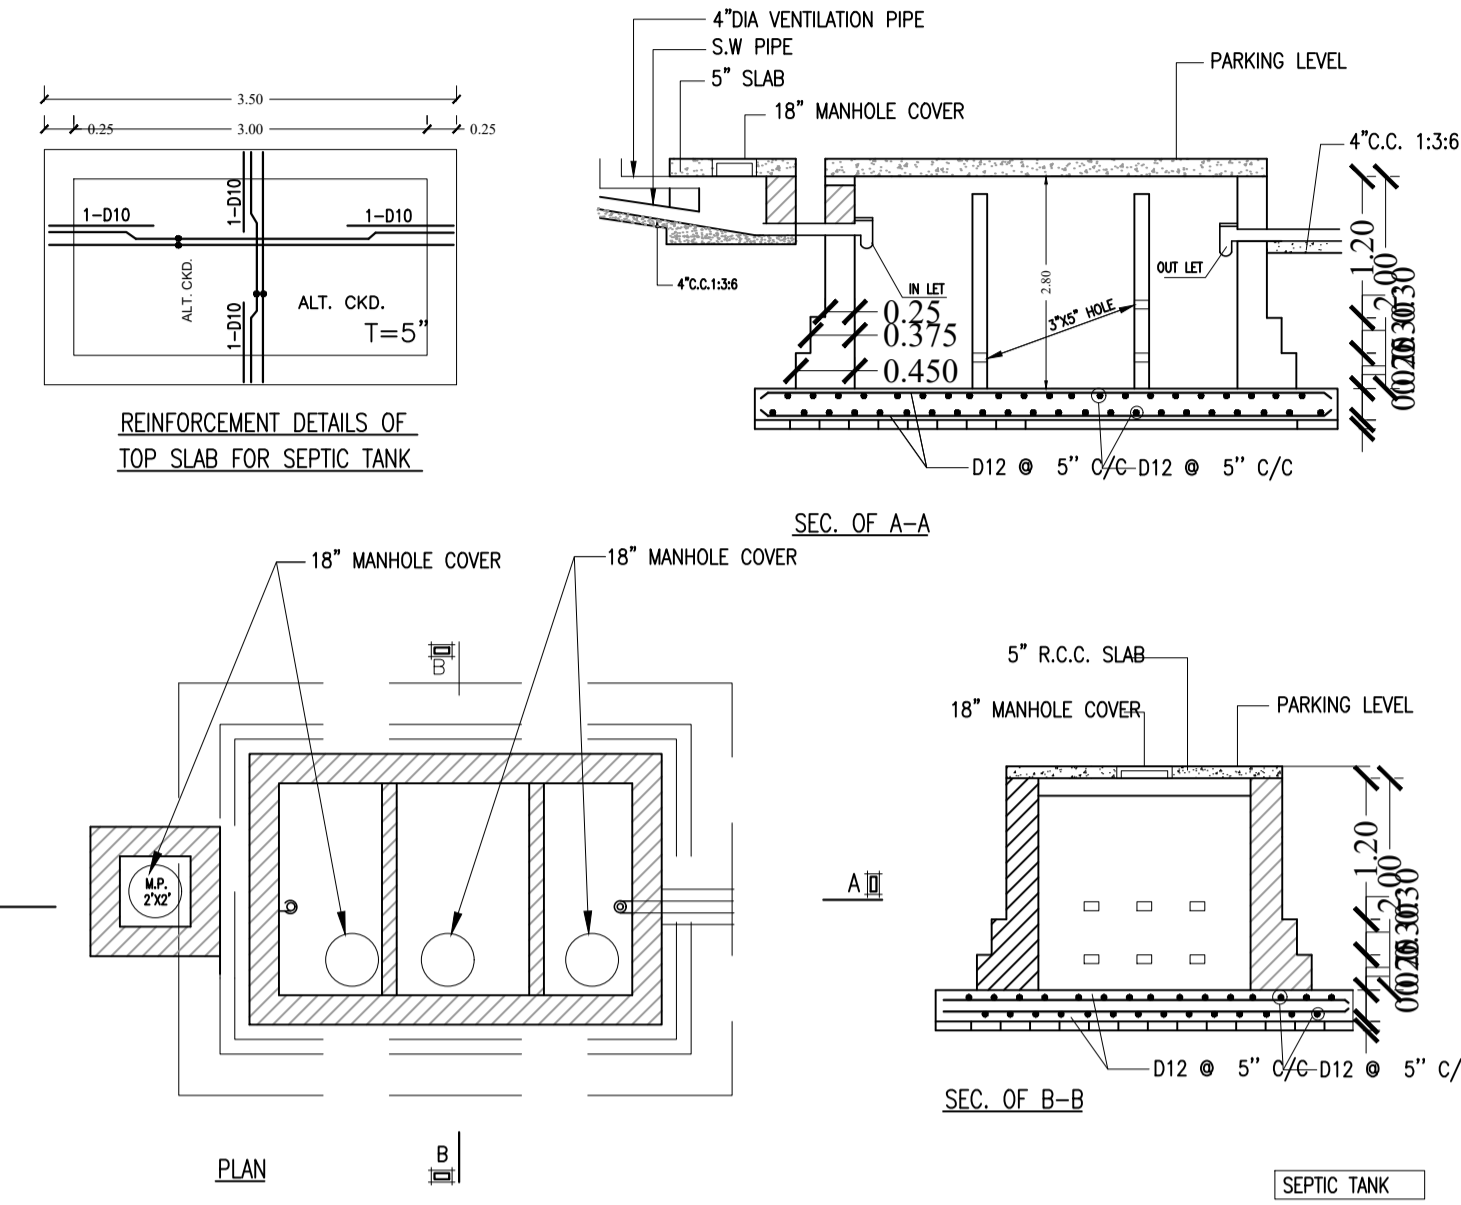


REINFORCEMENT DETAILS OF TOP SLAB FOR SEPTIC TANK


PLAN

SECTION B-B


SEPTIC TANK

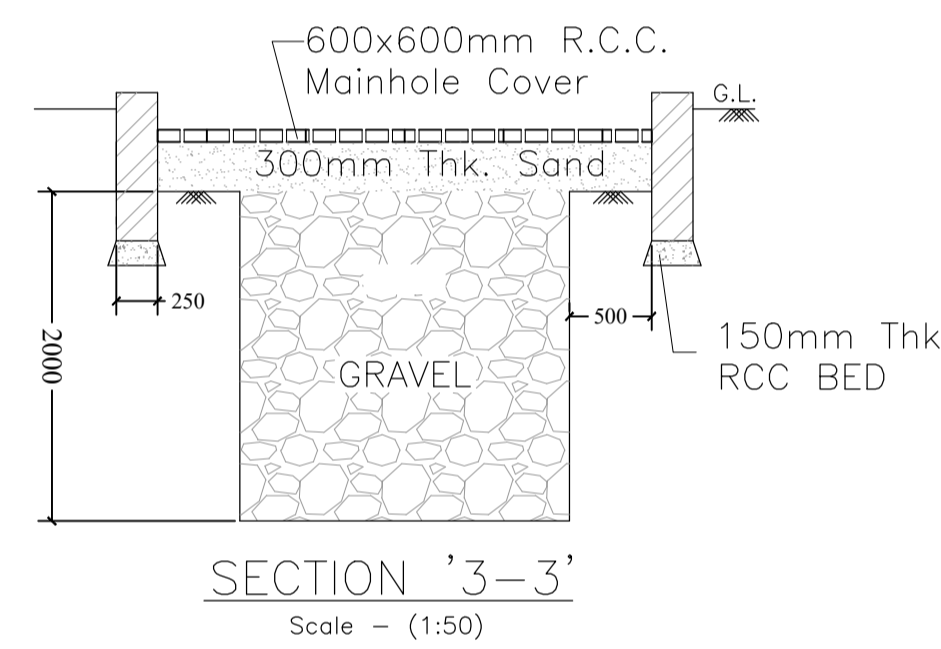


SECTION '3-3' Scale - (1:50)

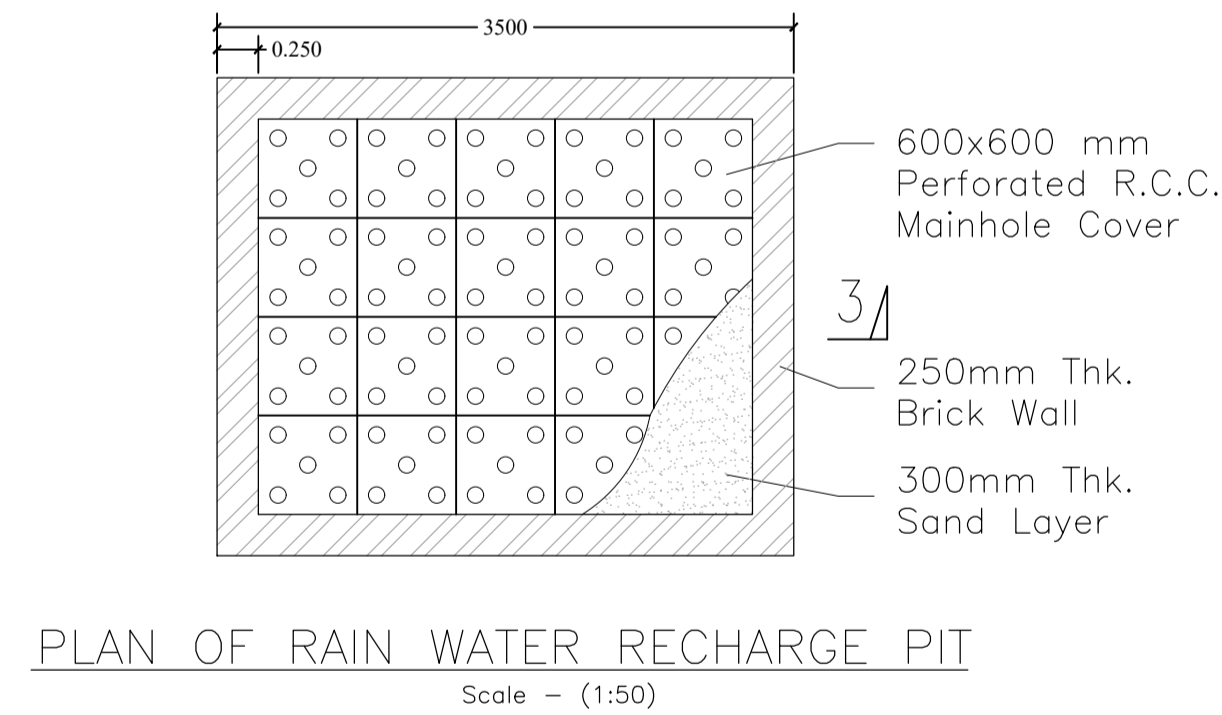


PLAN OF RAIN WATER RECHARGE PIT Scale - (1:50)

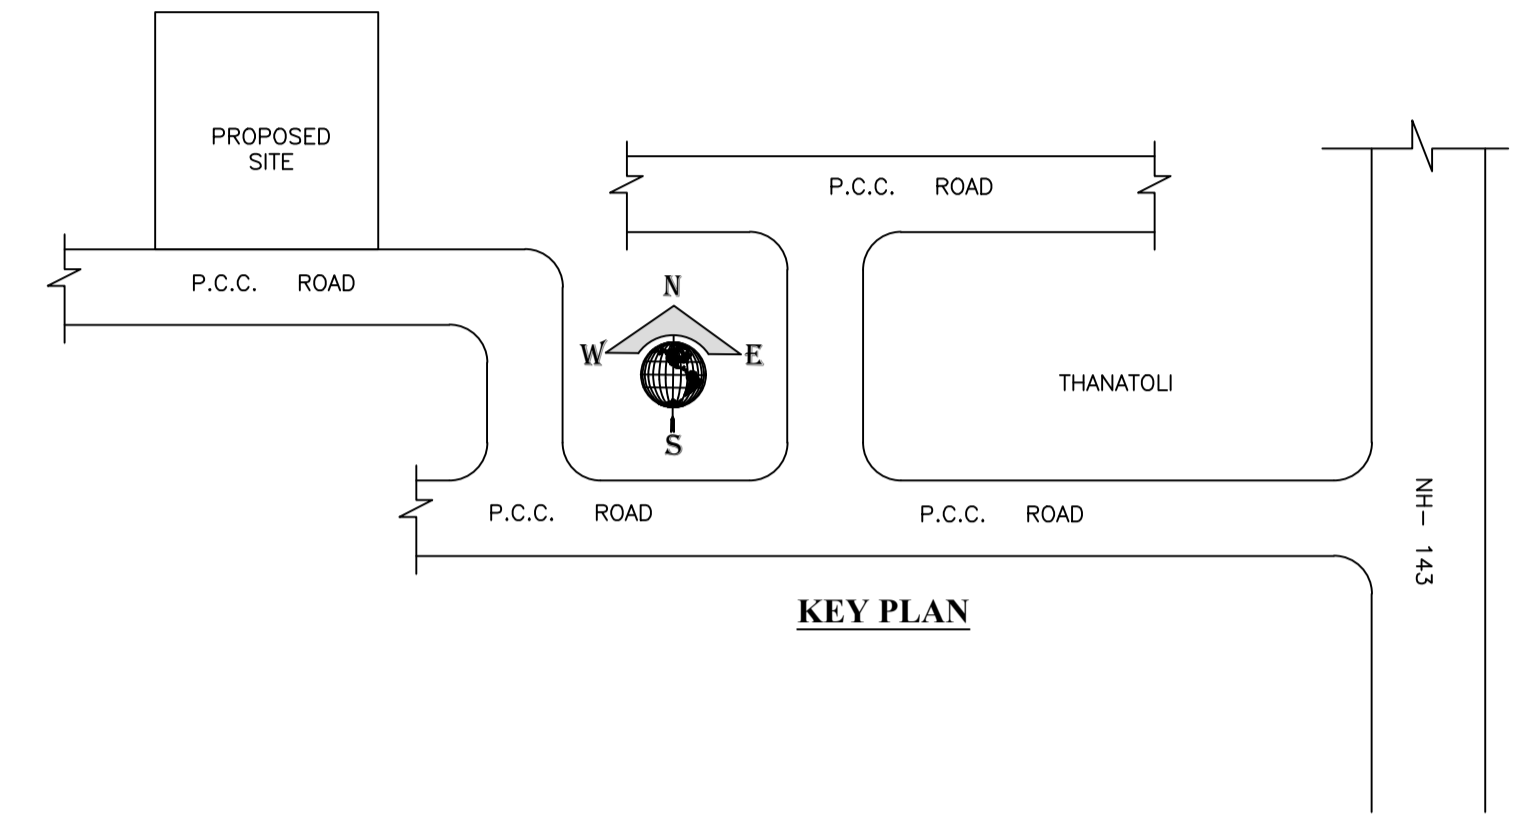

KEY PLAN

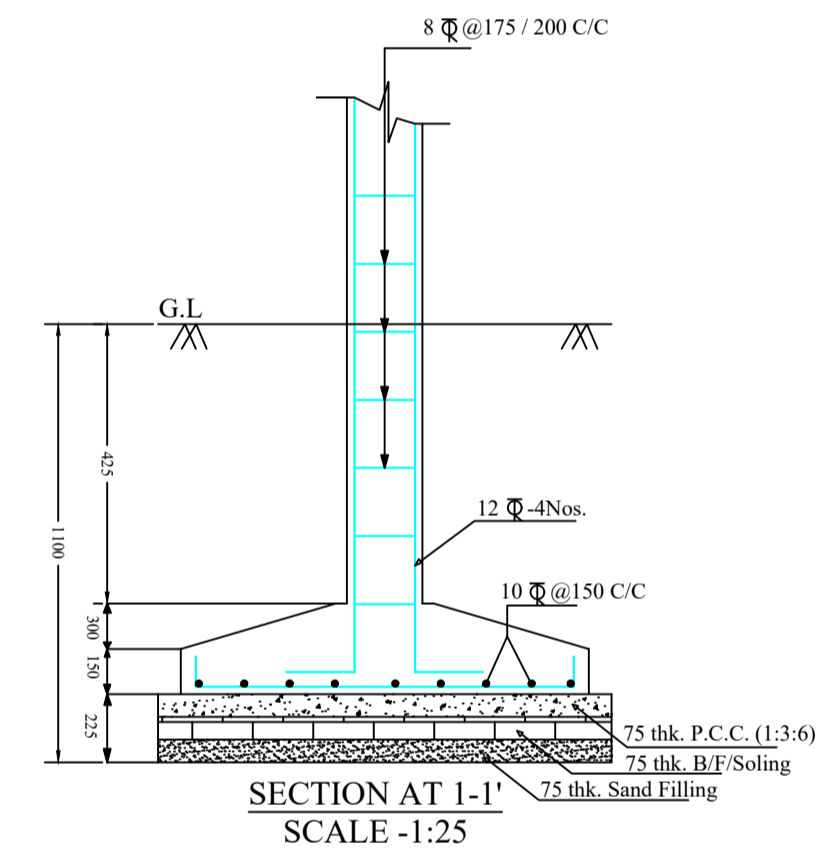

SECTION AT 1-1 SCALE -1:25

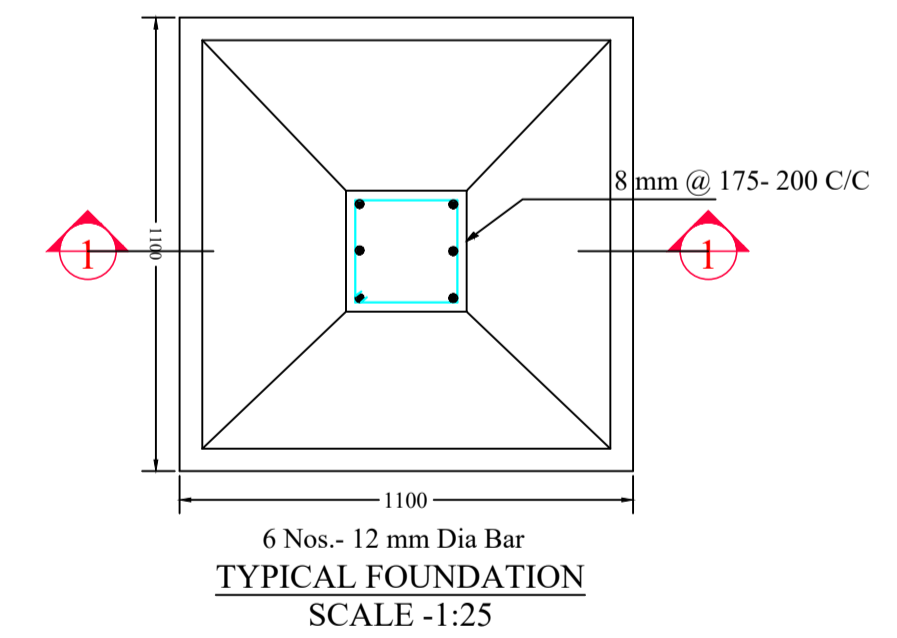

TYPICAL FOUNDATION SCALE -1:25

Building :ABC (123)

Floor Name	Total Built Up Area (Sq.mt.)	Proposed FAR Area (Sq.mt.) Resi.	Total FAR Area (Sq.mt.)	Total Consumed Additional FAR Area (Sq.mt.)	Tnmt (No.)
Ground Floor	68.39	68.39	68.39	68.39	01
First Floor	68.39	68.39	68.39	68.39	00
Terrace Floor	0.00	0.00	0.00	0.00	00
Total:	136.78	136.78	136.78	136.78	01
Total Number of Same Buildings	1				
Total:	136.78	136.78	136.78	136.78	01

SCHEDULE OF DOOR:

BUILDING NAME	NAME	LENGTH	HEIGHT	NOS
ABC (123)	D	0.75	2.10	04
ABC (123)	D	1.05	2.10	04

SCHEDULE OF WINDOW/VENTILATION:

BUILDING NAME	NAME	LENGTH	HEIGHT	NOS
ABC (123)	V	0.60	1.20	04
ABC (123)	W	1.20	1.20	08
ABC (123)	W	1.50	1.20	09

UnitBUA Table for Building :ABC (123)

FLOOR	Name	UnitBUA Type	UnitBUA Area	Carpet Area	No. of Rooms	No. of Tenement
GROUND FLOOR PLAN	SPLIT SPTS	FLAT	136.78	136.61	8	1
FIRST FLOOR PLAN	SPLIT SPTS	FLAT	0.00	0.00	8	0
Total:	-	-	136.78	136.61	16	1

LTP NAME AND SIGNATURE	STRUCTURAL ENG'S NAME AND SIGNATURE	BUILDER NAME AND SIGNATURE	DIGITAL SIGNATURE
MD RAGIB SAYEED SINPC/ENG/0001/2017			