

SITE PLAN

FAR & Tenement Details (Table 4c-1)

Building	No. of Same Bldg	Total Built Up Area (Sq.mt.)	Deductions (Area in Sq.mt.)	Proposed FAR Area (Sq.mt.)	Total FAR Area (Sq.mt.)	Total Consumed Additional FAR Area (Sq.mt.)	Tnmt (No.)
A (RESIDENTIAL)	1	260.96	12.88	248.08	248.08	248.08	01
Grand Total :	1	260.96	12.88	248.08	248.08	248.08	01

Proposal Basic Information

Proposal File No.	SINPC/BP/0458/W05/2023
Owner Name	DAMIAN ROSHAN KULLU
Khata No	256
Plot No	5183
Village Name	Gotra
Use	Residential
SubUse	Bungalow/ Dwelling / Non Apartment

AREA STATEMENT SIMDEGA NAGAR PANCHAYAT		VERSION NO: 1.0.68
PROJECT DETAIL:		VERSION DATE: 16/10/2020
Region: JHARKHAND URBAN LOCAL BODIES	Plot Use: Residential	
District: SIMDEGA	Plot SubUse: Bungalow/ Dwelling / Non Apartment	
Authority: SIMDEGA NAGAR PANCHAYAT	PlotNearbyReligiousStructure: NA	
Inward No: SINPC/BP/0458/W05/2023	PlotSubPlot No: 5183	
Application Type: General Proposal	North: -	
Project Type: Building Permission	South: -	
Nature of Development: New	East: -	
Location of Development Area: Old Area	West: -	
AREA DETAILS:		
AREA OF PLOT (Minimum)	(A)	SQ.MT. 366.95
Deduction for NetPlot Area		
Surrender Free of Cost		11.08
Total		11.08
NET AREA OF PLOT(Gross Plot Area - Deduction from Gross Plot area)		
(A-Deductions)		355.87
Deduction for Balance Plot Area(from Gross Plot Area)		
Surrender Free of Cost		11.08
Common Plot		25.62
Total		36.70
BALANCE AREA OF PLOT(Net Plot Area - Recreational/Amenity space)		
(A-Deductions)		330.25
PLOT AREA FOR COVERAGE(Net Plot Area)		
(A-Deductions)		355.87
Plot Area for FAR (Net Plot Area + RoadWidening Area)		
(A-Deductions)		366.95
COVERAGE CHECK		
Permissible Coverage area (60.00 %)		213.52
Proposed Coverage Area (37.09 %)		131.98
Total Prop. Coverage Area (37.09 %)		131.98
Balance coverage area (22.91 %)		81.54
FAR CHECK		
Perm. FAR Area (1.500)		550.43
Total Perm. FAR area		550.43
Residential FAR		248.08
Proposed FAR Area		248.08
Total Proposed FAR Area		248.08
Consumed FAR (Factor)		0.68
Balance FAR Area		302.35
BUILT UP AREA CHECK		
Total Proposed BuiltUp Area		260.96
ARCHITECT (Regd)	DEELIP KUMAR	
ENGINEER (Regd)		
SUPERVISOR (Regd)		
OWNER (Regd)	DAMIAN ROSHAN KULLU	
DEVELOPMENT AUTHORITY		LOCAL BODY

COLOR INDEX	
PLOT BOUNDARY	Black
ABUTTING ROAD	Green
PROPOSED CONSTRUCTION	Red
COMMON PLOT	Yellow
ROAD WIDENING AREA	Blue
EXISTING (To be retained)	Blue
EXISTING (To be demolished)	Yellow

Buildingwise Floor FAR Details


Floor Name	Building Name A (RESIDENTIAL)		Total	
	Proposed Built Up Area (Sq.mt.)	Proposed FAR Area (Sq.mt.)	Total Proposed Built Up Area (Sq.mt.)	Total FAR Area (Sq.mt.)
Ground Floor	131.98	119.10	131.98	119.10
First Floor	128.98	128.98	128.98	128.98
Terrace Floor	0.00	0.00	0.00	0.00
Total :	260.96	248.08	260.96	248.08

Building USE/SUBUSE Details


Building Name	Building Use	Building SubUse	Building Structure
A (RESIDENTIAL)	Residential	Bungalow/ Dwelling / Non Apartment	Non-Highrise

LTP NAME AND SIGNATURE	STRUCTURAL ENG'S NAME AND SIGNATURE	BUILDER NAME AND SIGNATURE	DIGITAL SIGNATURE
DEELIP KUMAR SINPC/DFTMN/0003/2023			


Proposal Basic Information	
Proposal File No.	SINPC/BP/0458/W05/2023
Owner Name	DAMIAN ROSHAN KULLU
Khata No	256
Plot No	5183
Village Name	Gotra
Use	Residential
SubUse	Bungalow/ Dwelling / Non Apartment

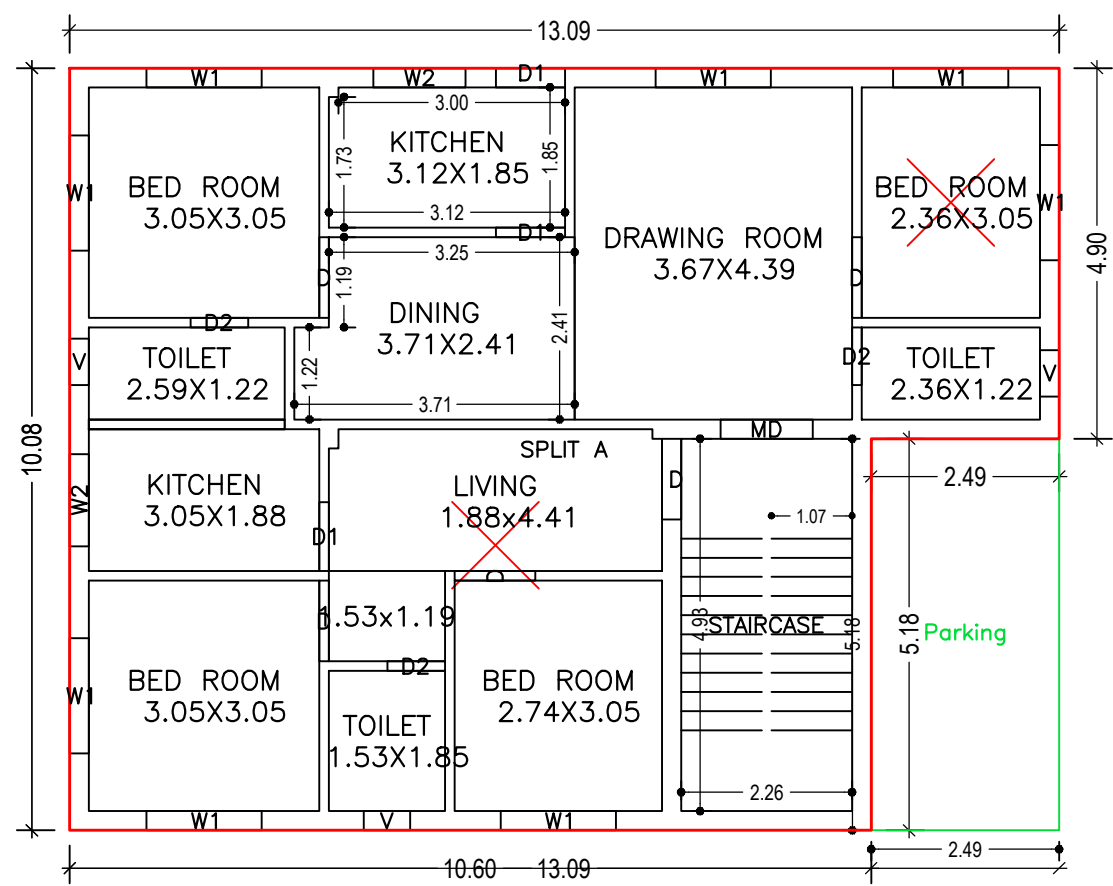


GROUND FLOOR PLAN (Proposed) (SCALE 1:100)

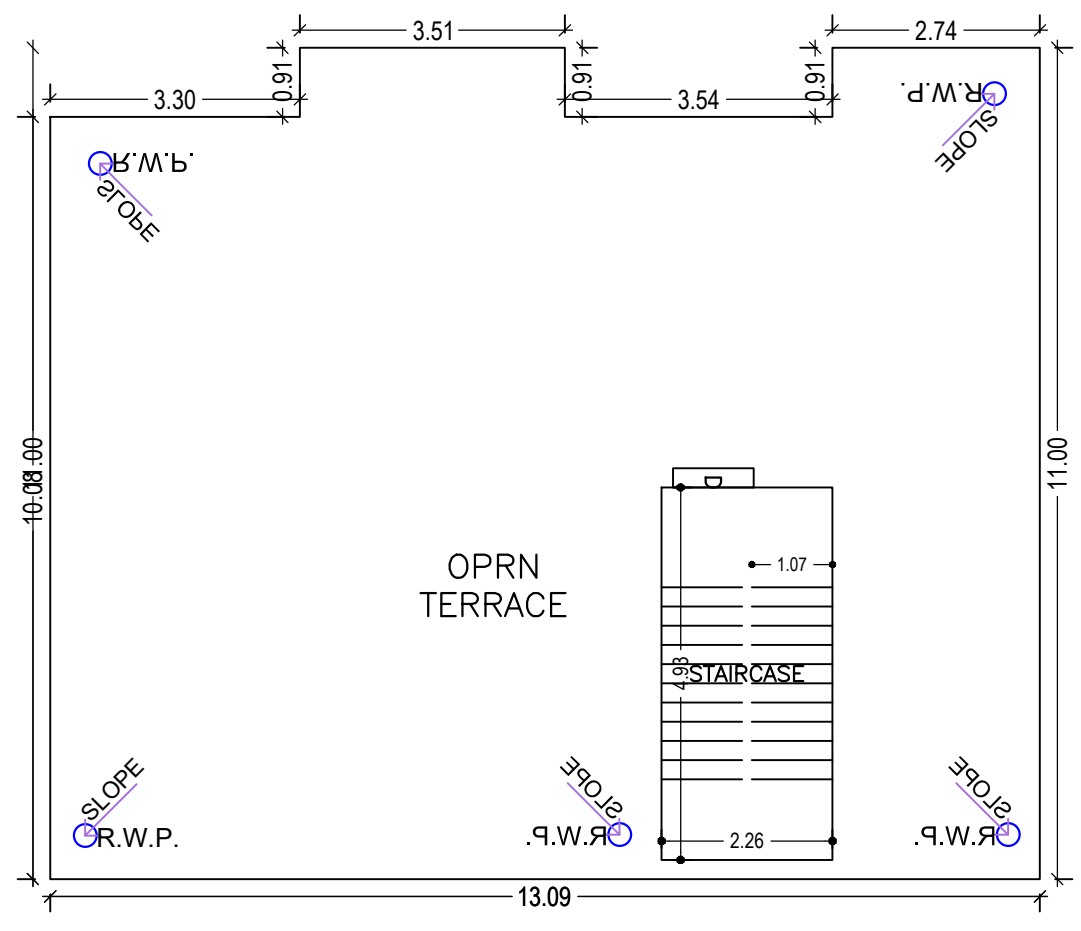


TERRACE FLOOR PLAN (SCALE 1:100)

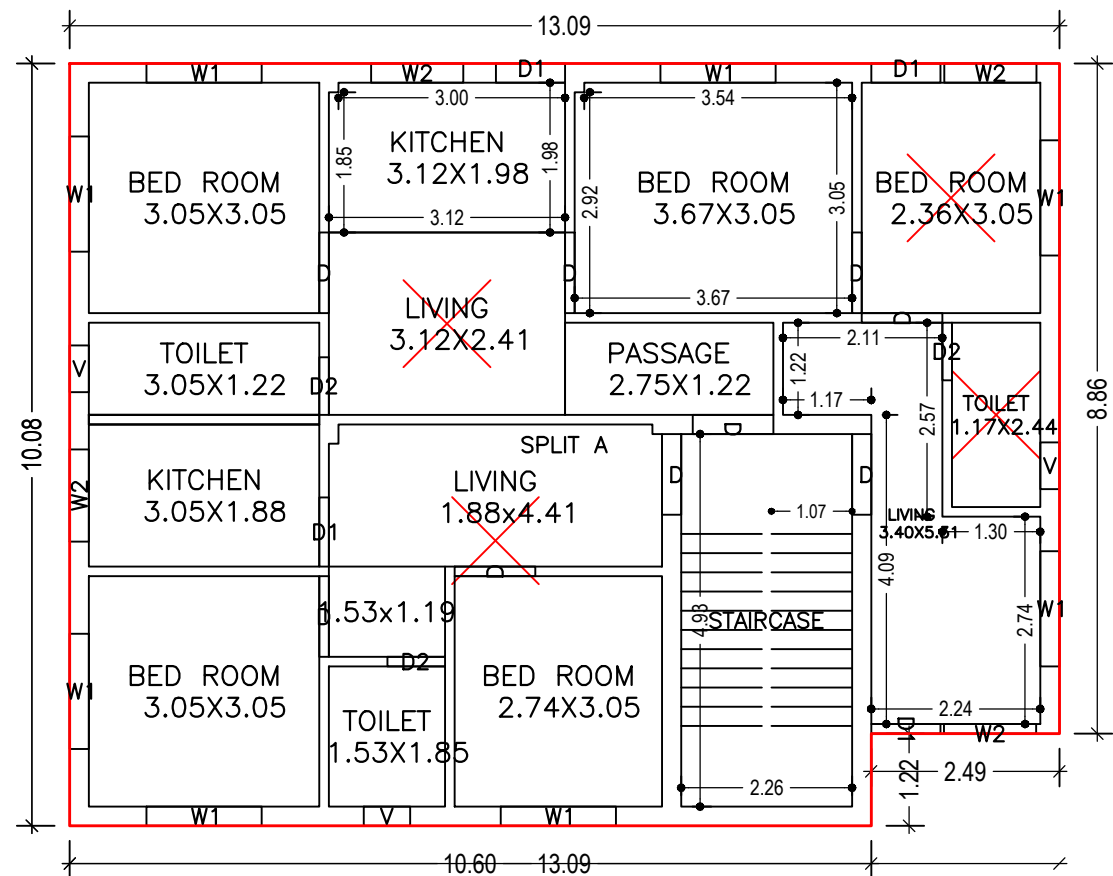


FIRST FLOOR PLAN (Proposed) (SCALE 1:100)

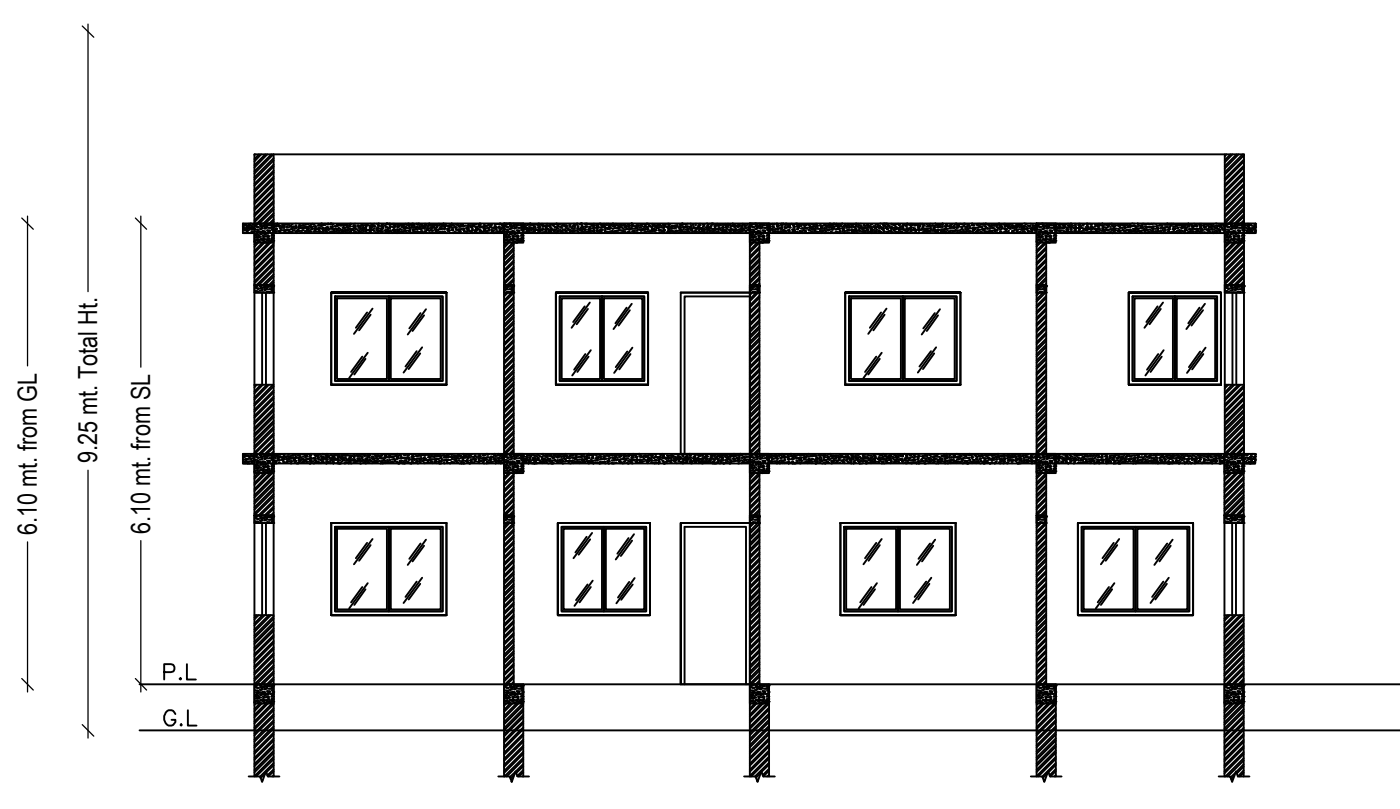


SECTION X-X (SCALE 1:100)

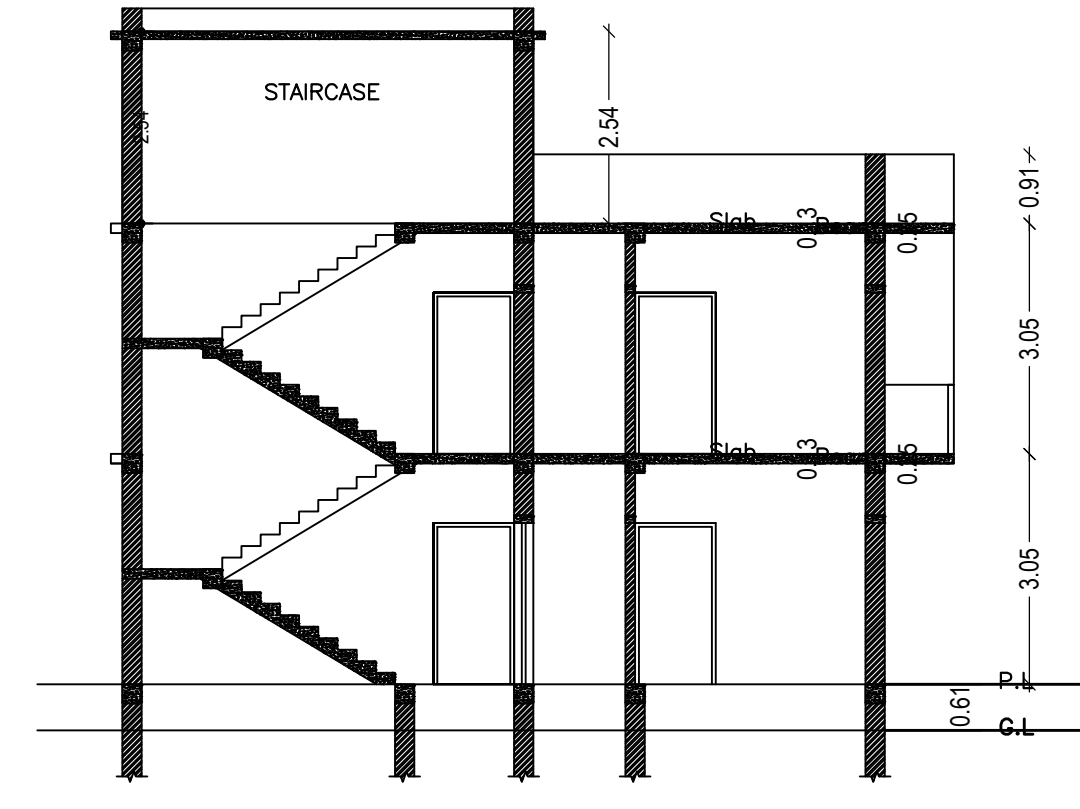


SECTION Y-Y (SCALE 1:100)

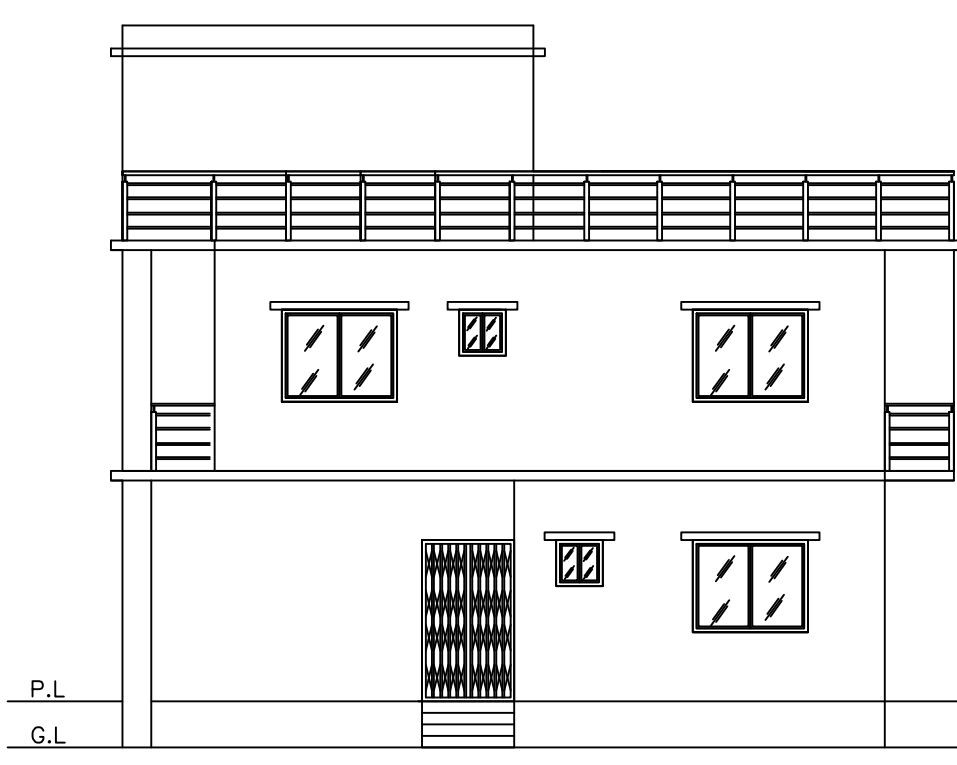


SIDE ELEVATION (SCALE 1:100)

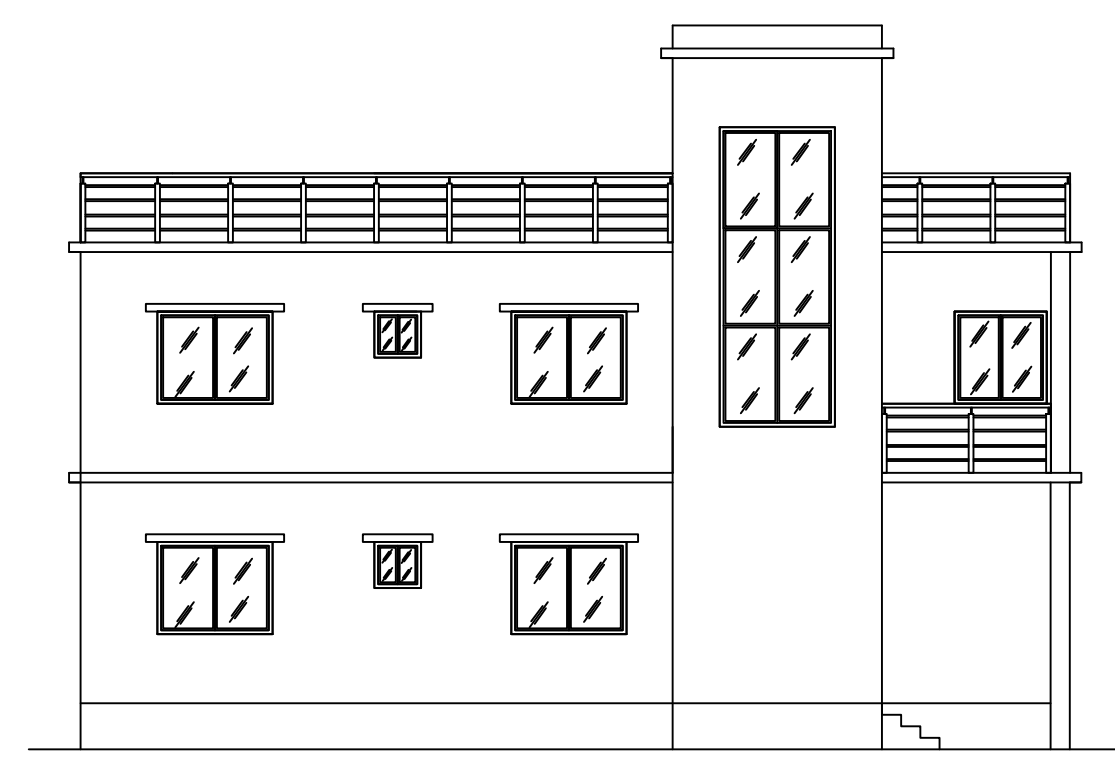


FRONT ELEVATION (SCALE 1:100)

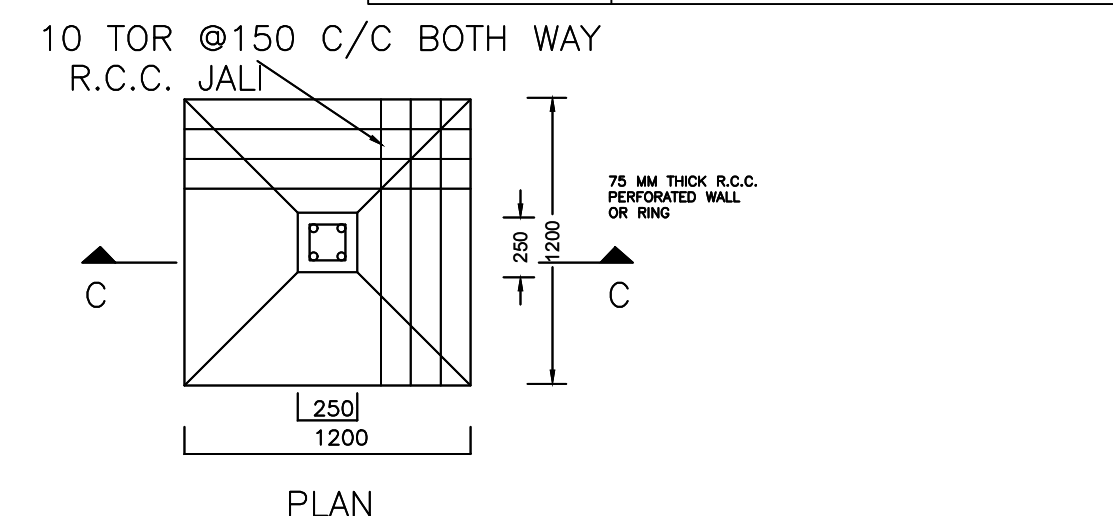


DETAIL OF FOUNDATION (SCALE: 1:50)

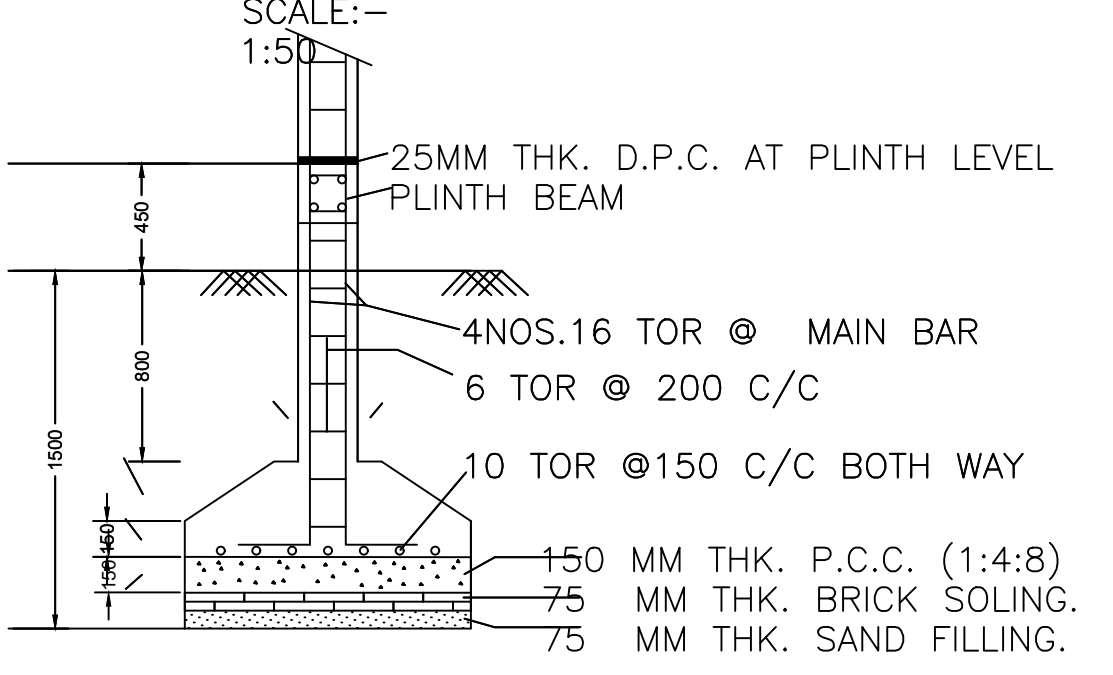

SECTION -CC

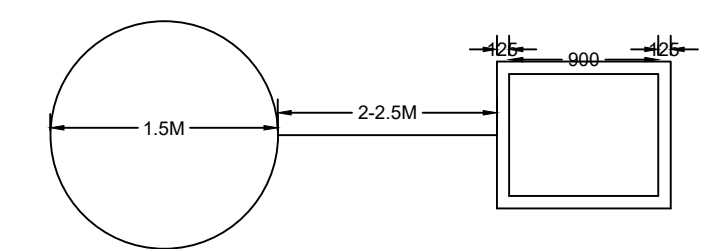

PLAN OF GROUND WATER RECHARGING PIT WITH SILT TANK

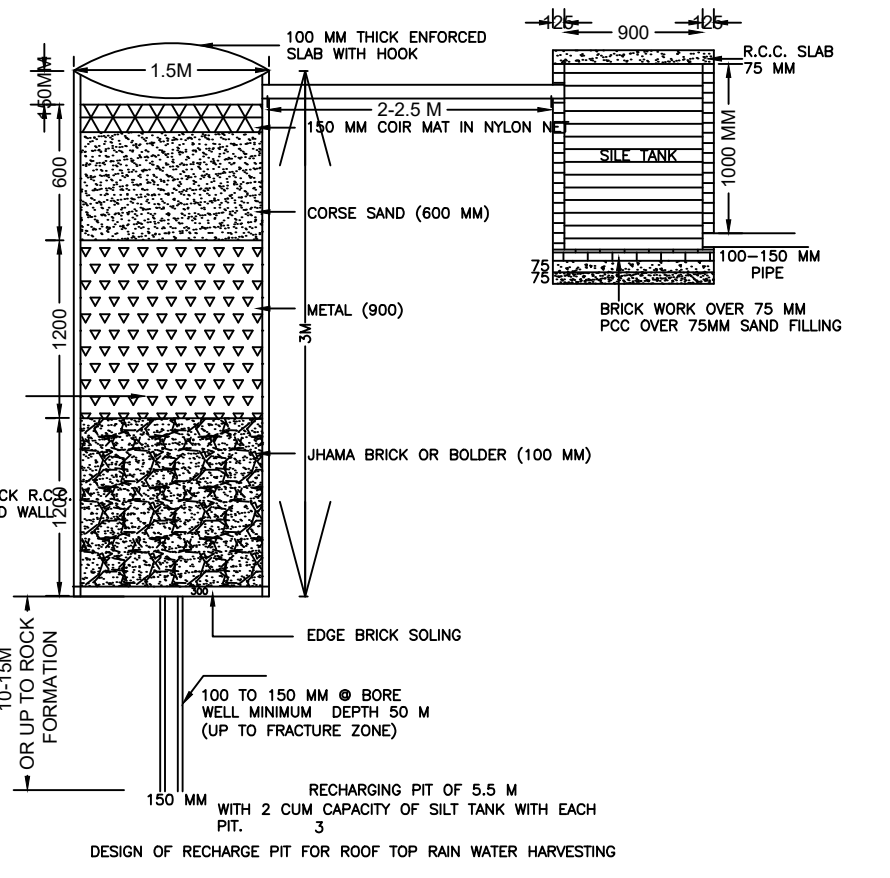

DESIGN OF RECHARGE PIT FOR ROOF TOP RAIN WATER HARVESTING

Building :A (RESIDENTIAL)						
Floor Name	Total Built Up Area (Sq.mt.)	Deductions (Area in Sq.mt.)	Proposed FAR Area (Sq.mt.)	Total FAR Area (Sq.mt.)	Total Consumed Additional FAR Area (Sq.mt.)	Trmt (No.)
Ground Floor	131.98	12.88	119.10	119.10	119.10	01
First Floor	128.98	0.00	128.98	128.98	128.98	00
Terrace Floor	0.00	0.00	0.00	0.00	0.00	00
Total :	260.96	12.88	248.08	248.08	248.08	01
Total Number of Same Buildings	1					
Total :	260.96	12.88	248.08	248.08	248.08	01


SCHEDULE OF DOOR:					
BUILDING NAME	NAME	LENGTH	HEIGHT	NOS	
A (RESIDENTIAL)	D2	0.76	2.10	06	
A (RESIDENTIAL)	D1	0.91	2.10	07	
A (RESIDENTIAL)	D	1.07	2.10	14	
A (RESIDENTIAL)	MD	1.22	2.10	01	

SCHEDULE OF WINDOW/VENTILATION:					
BUILDING NAME	NAME	LENGTH	HEIGHT	NOS	
A (RESIDENTIAL)	V	0.62	1.20	06	
A (RESIDENTIAL)	W2	1.22	1.20	06	
A (RESIDENTIAL)	W1	1.52	1.20	16	


UnitBUA Table for Building :A (RESIDENTIAL)						
FLOOR	Name	UnitBUA Type	UnitBUA Area	Carpet Area	No. of Rooms	No. of Tenement
GROUND FLOOR PLAN	SPLIT A	FLAT	198.21	197.49	12	1
FIRST FLOOR PLAN	SPLIT A	FLAT	0.00	0.00	14	0
Total:	-	-	198.21	197.49	26	1

LTP NAME AND SIGNATURE	STRUCTURAL ENG'S NAME AND SIGNATURE	BUILDER NAME AND SIGNATURE	DIGITAL SIGNATURE
DEELIP KUMAR SINPC/DFTMN/0003/2023			



Proposal Basic Information	
Proposal File No.	SINPC/BP/0458/W05/2023
Owner Name	DAMIAN ROSHAN KULLU
Khata No	256
Plot No	5183
Village Name	Gotra
Use	Residential
SubUse	Bungalow/ Dwelling / Non Apartment

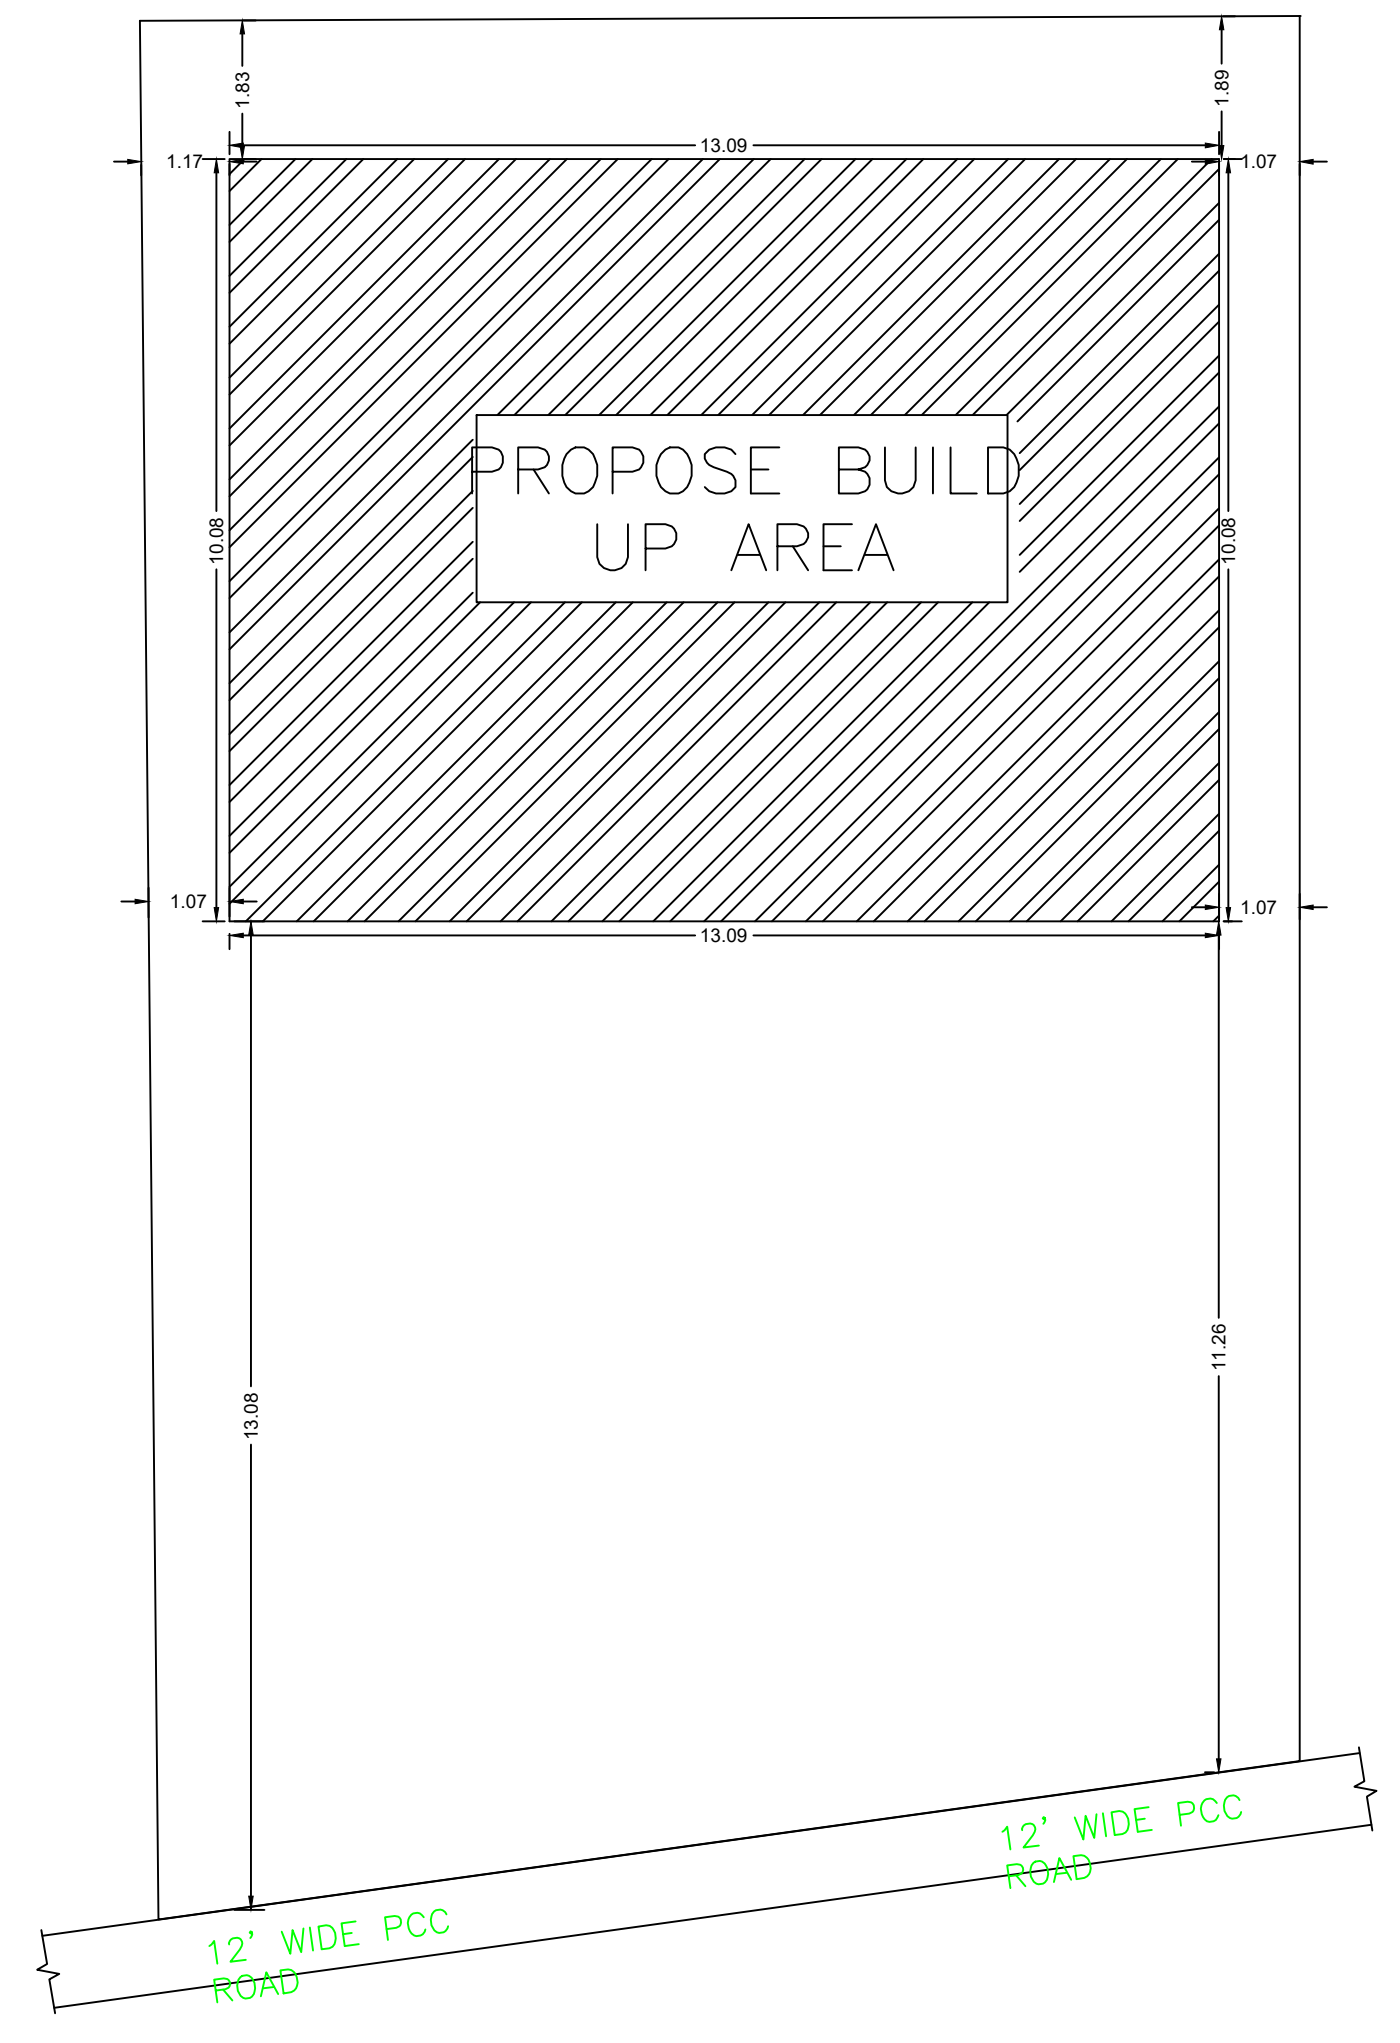


KEY PLAN
SCALE 1:100

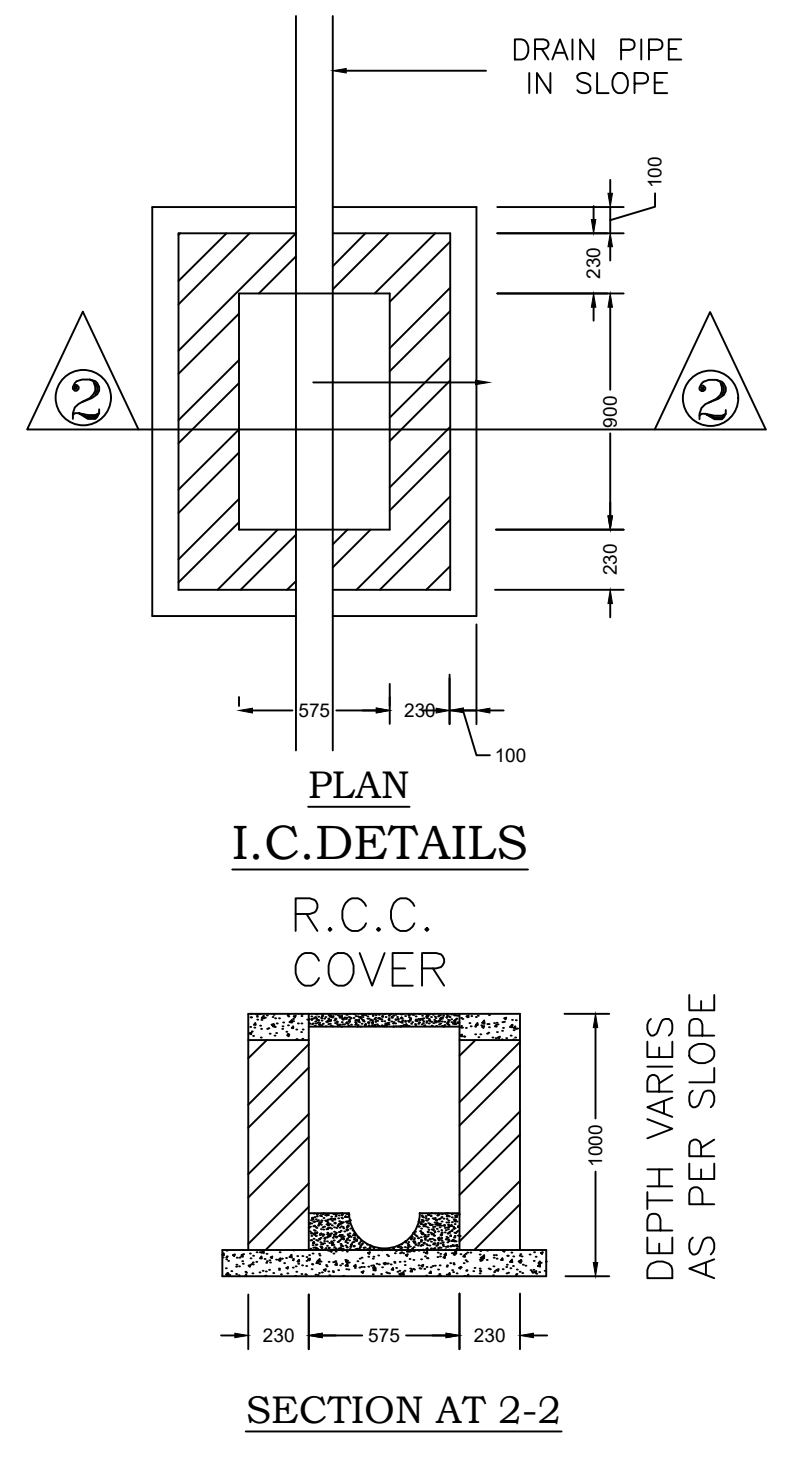


PLAN
I.C. DETAILS

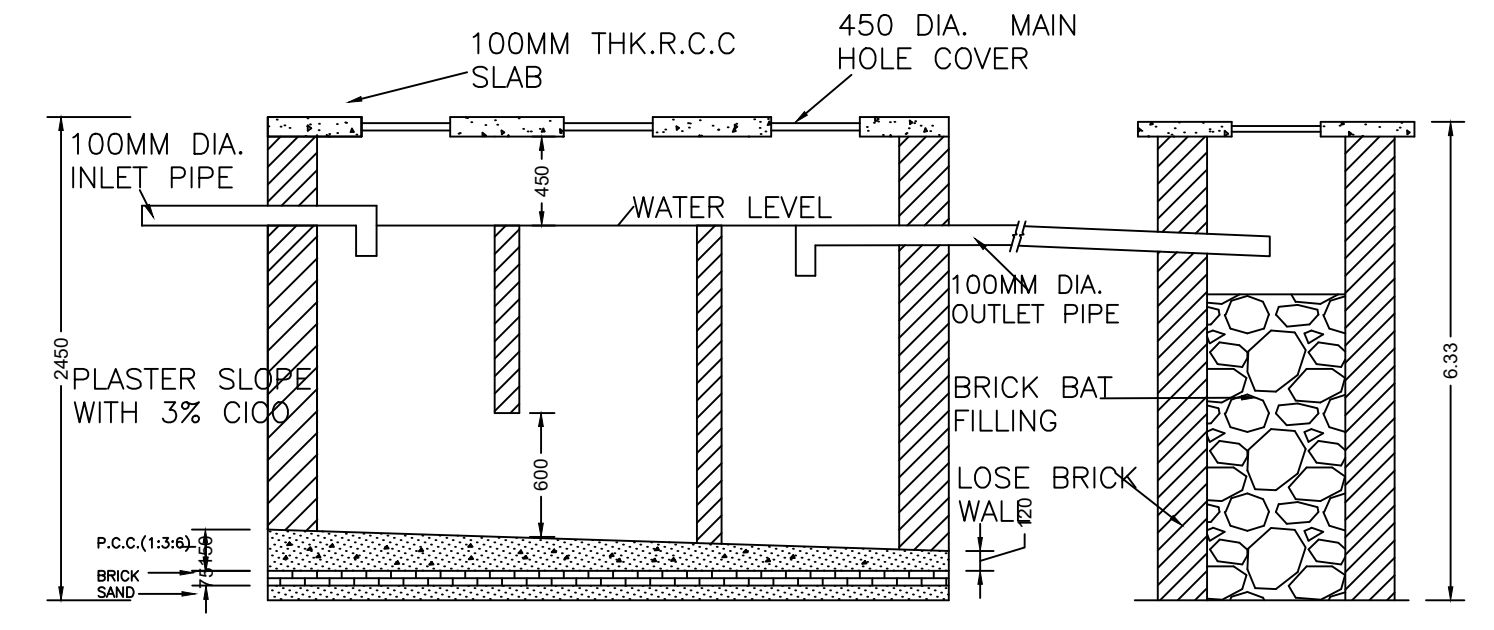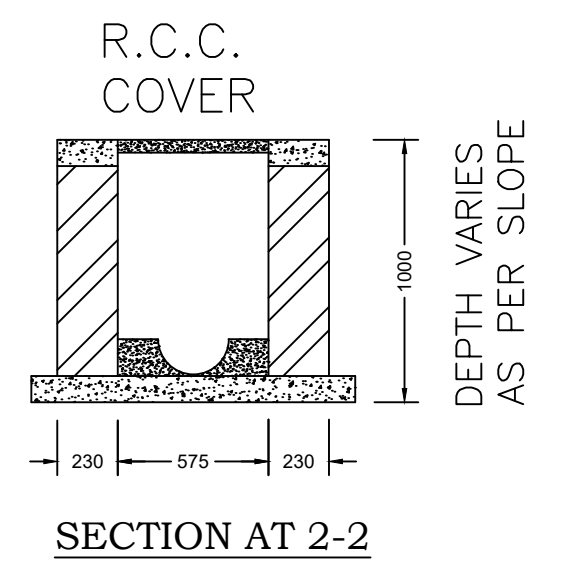

SECTION-DD SECTION-DD

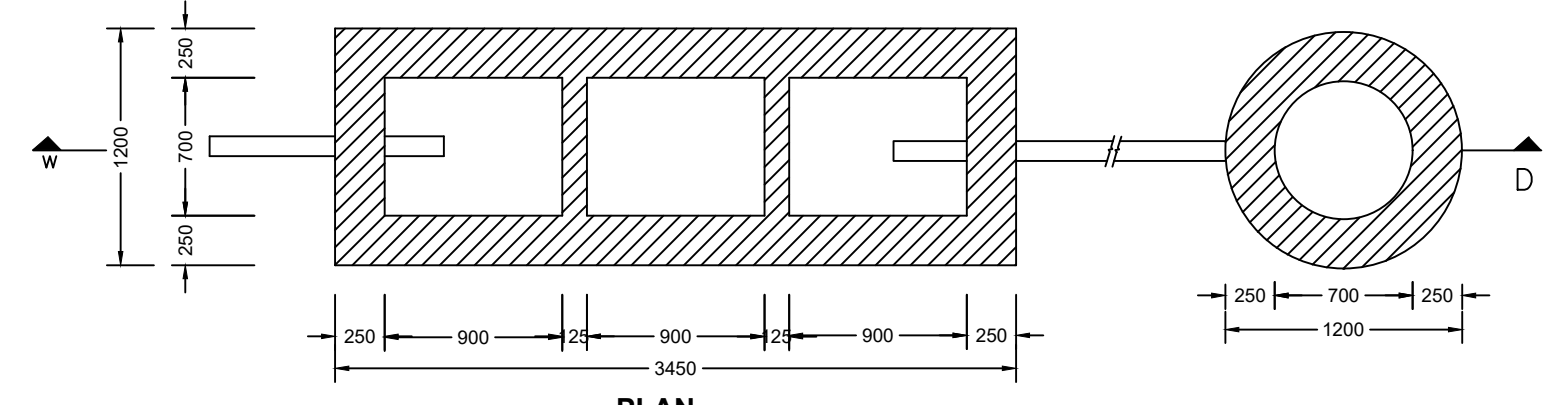

PLAN
DETAIL OF SEPTIC TANK & SOAKPIT. SCALE - 1:50

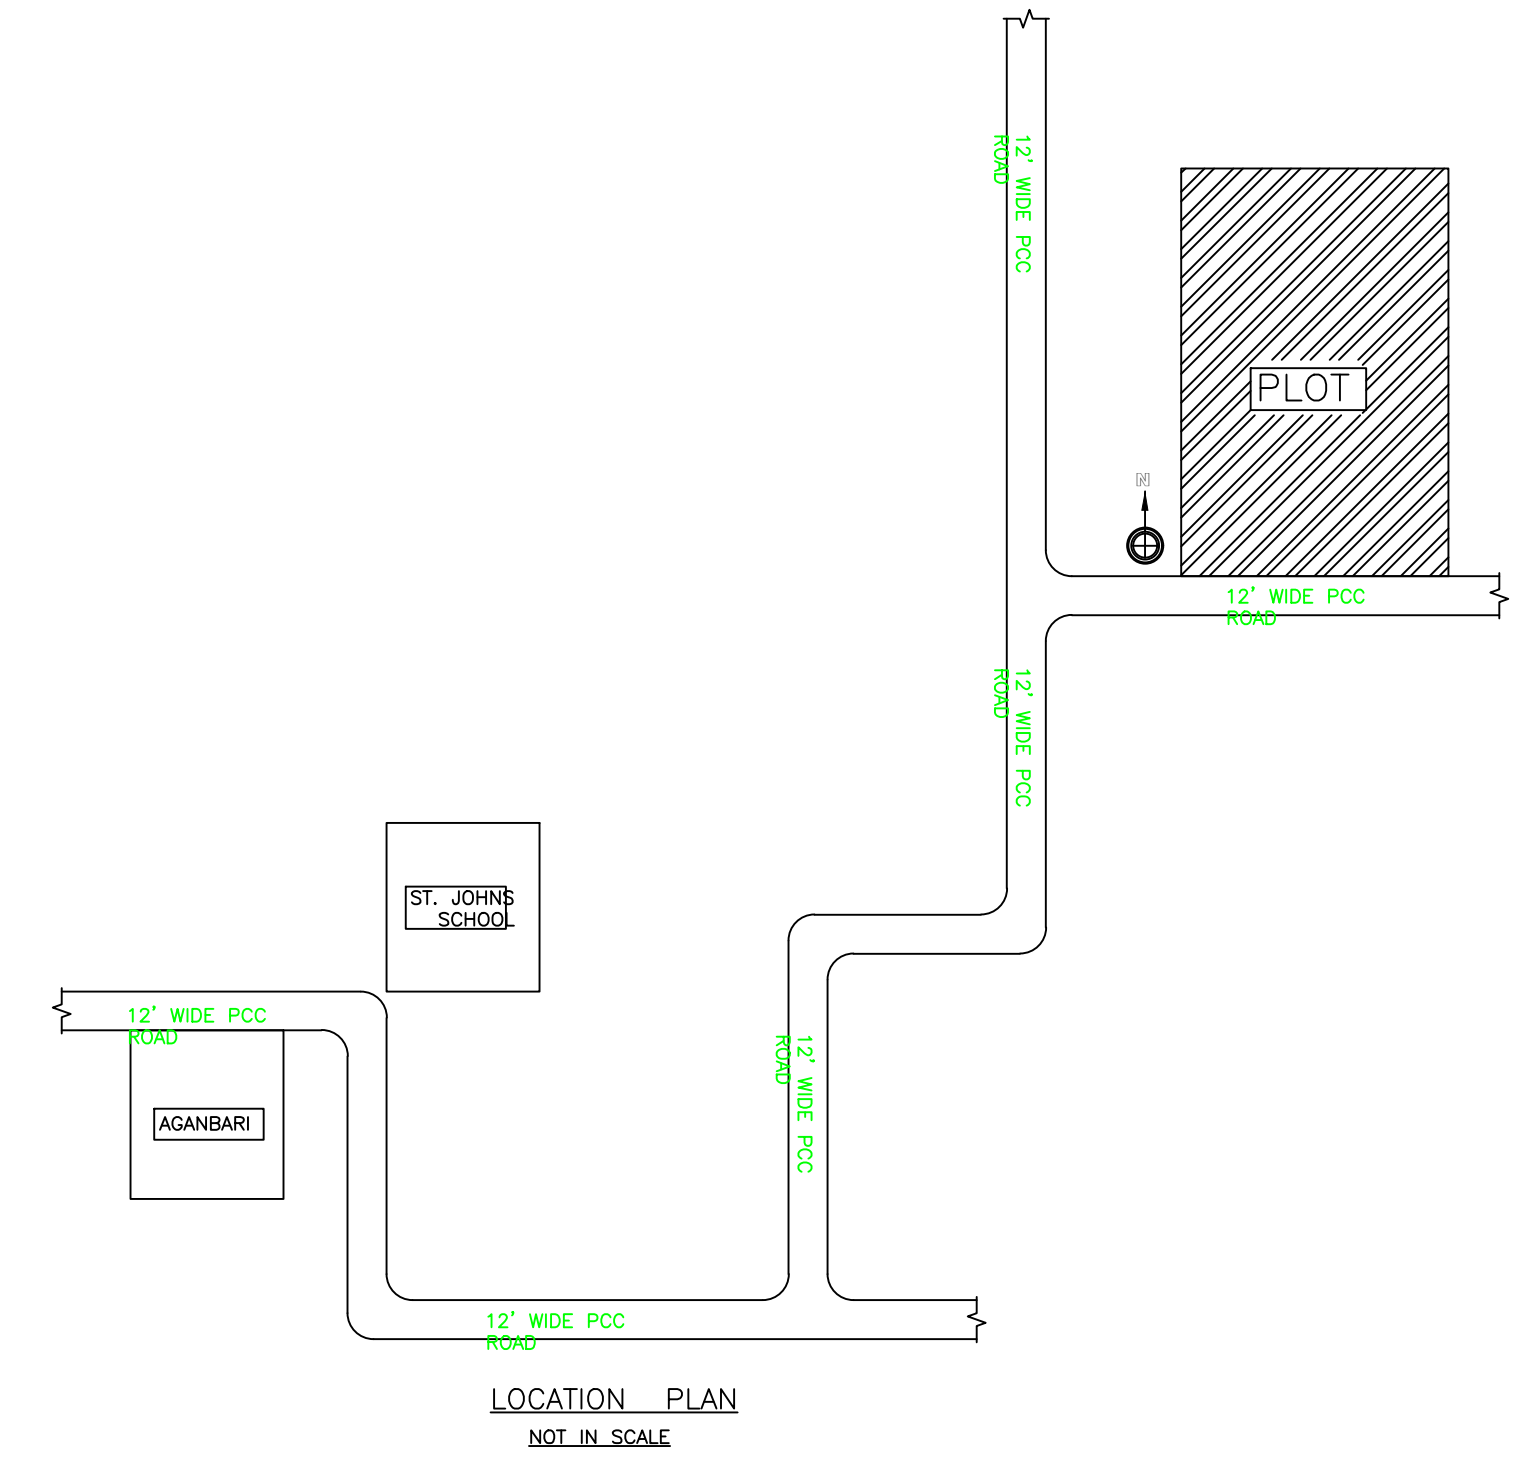

LOCATION PLAN
NOT IN SCALE

LTP NAME AND SIGNATURE	STRUCTURAL ENG'S NAME AND SIGNATURE	BUILDER NAME AND SIGNATURE	DIGITAL SIGNATURE
DEELIP KUMAR SINPC/DFTMN/0003/2023			