
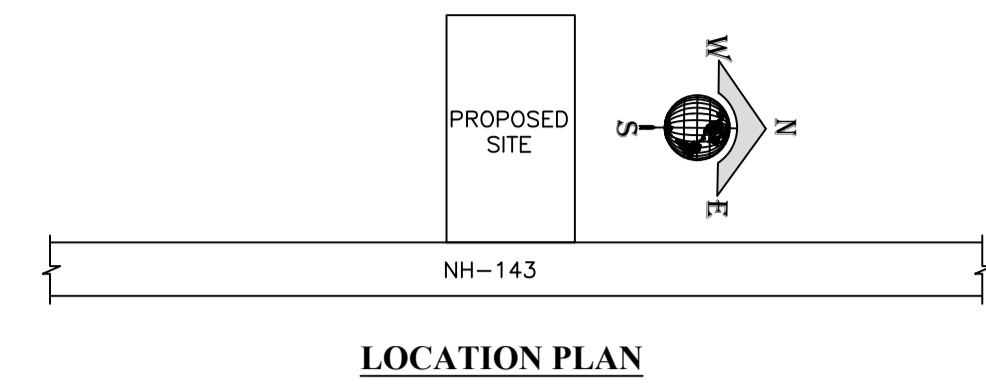



TERRACE FLOOR PLAN (SCALE 1:100)

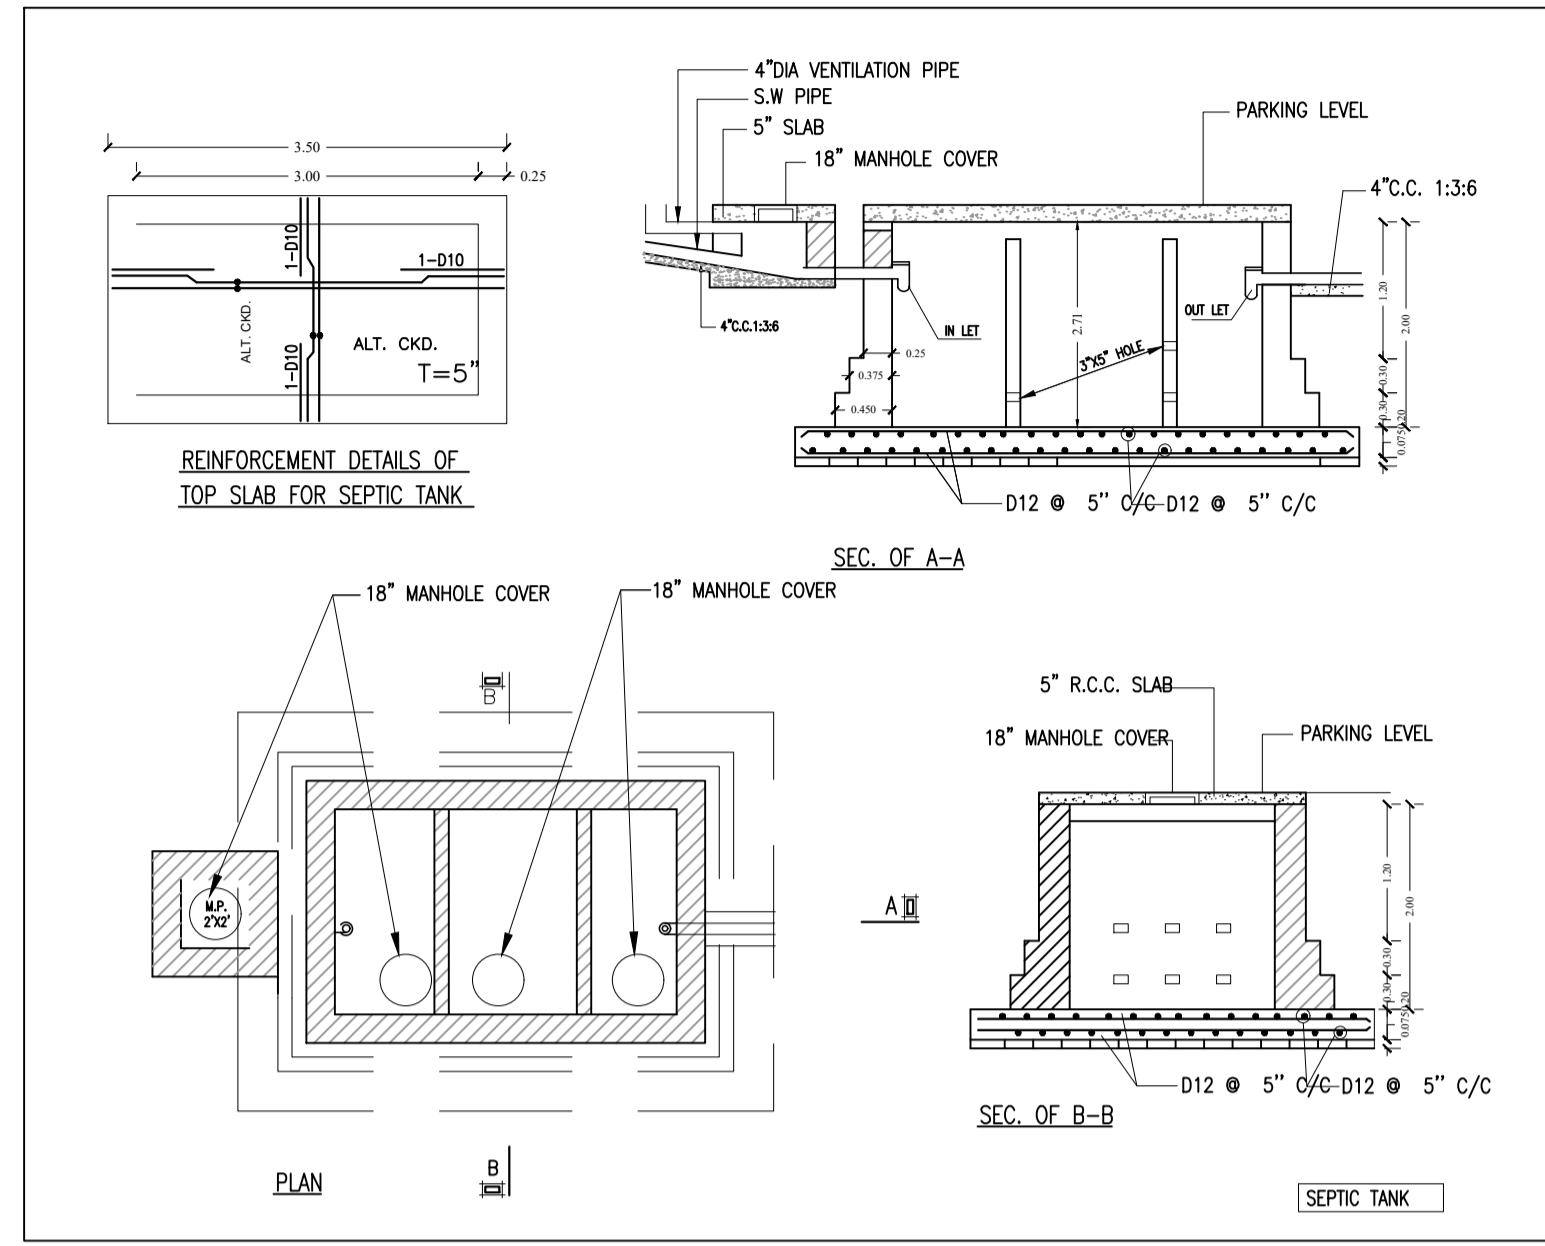


LOCATION PLAN

Proposal Basic Information	
Proposal File No.	SINPC/BP/0452/W10/2/23
Owner Name	MD AKBAR
Khata No	86
Plot No	463
Village Name	Simdega
Use	Residential
SubUse	Bungalow/ Dwelling / Non Apartment


GROUND FLOOR PLAN (Proposed) (SCALE 1:100)

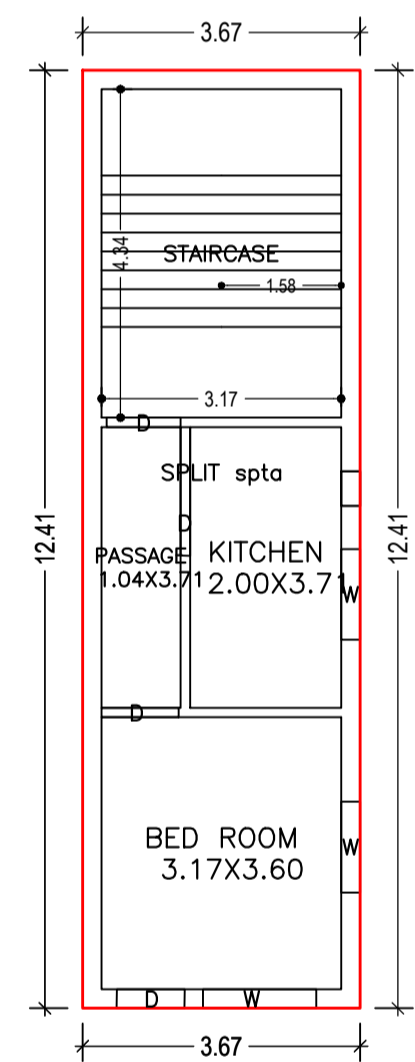


FIRST FLOOR PLAN (Proposed) (SCALE 1:100)

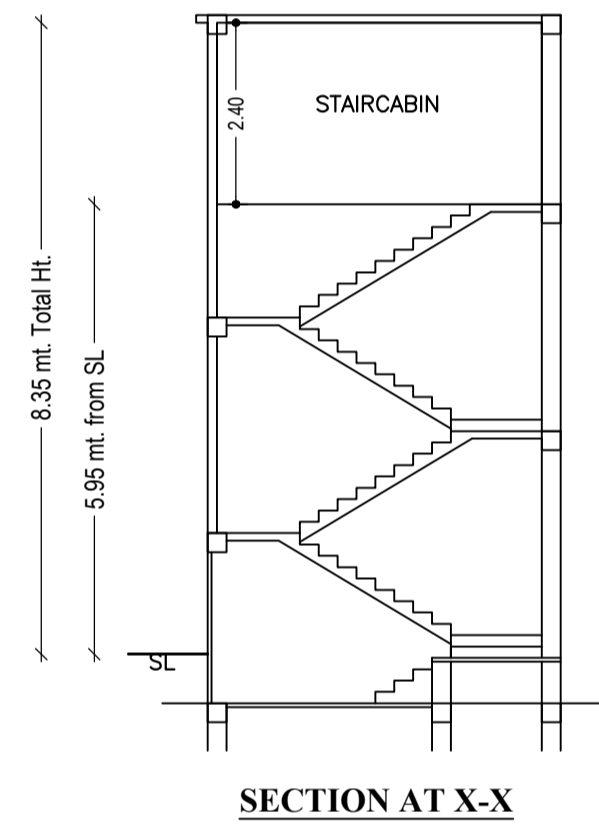


SECTION AT X-X

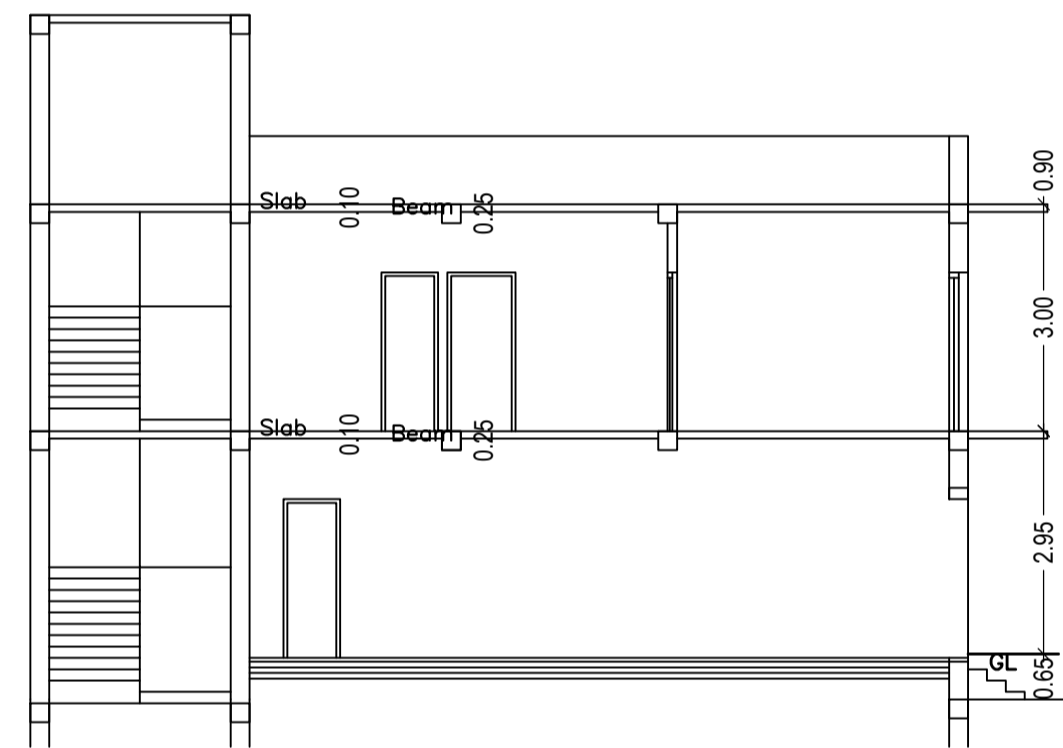


SECTION AT Y-Y

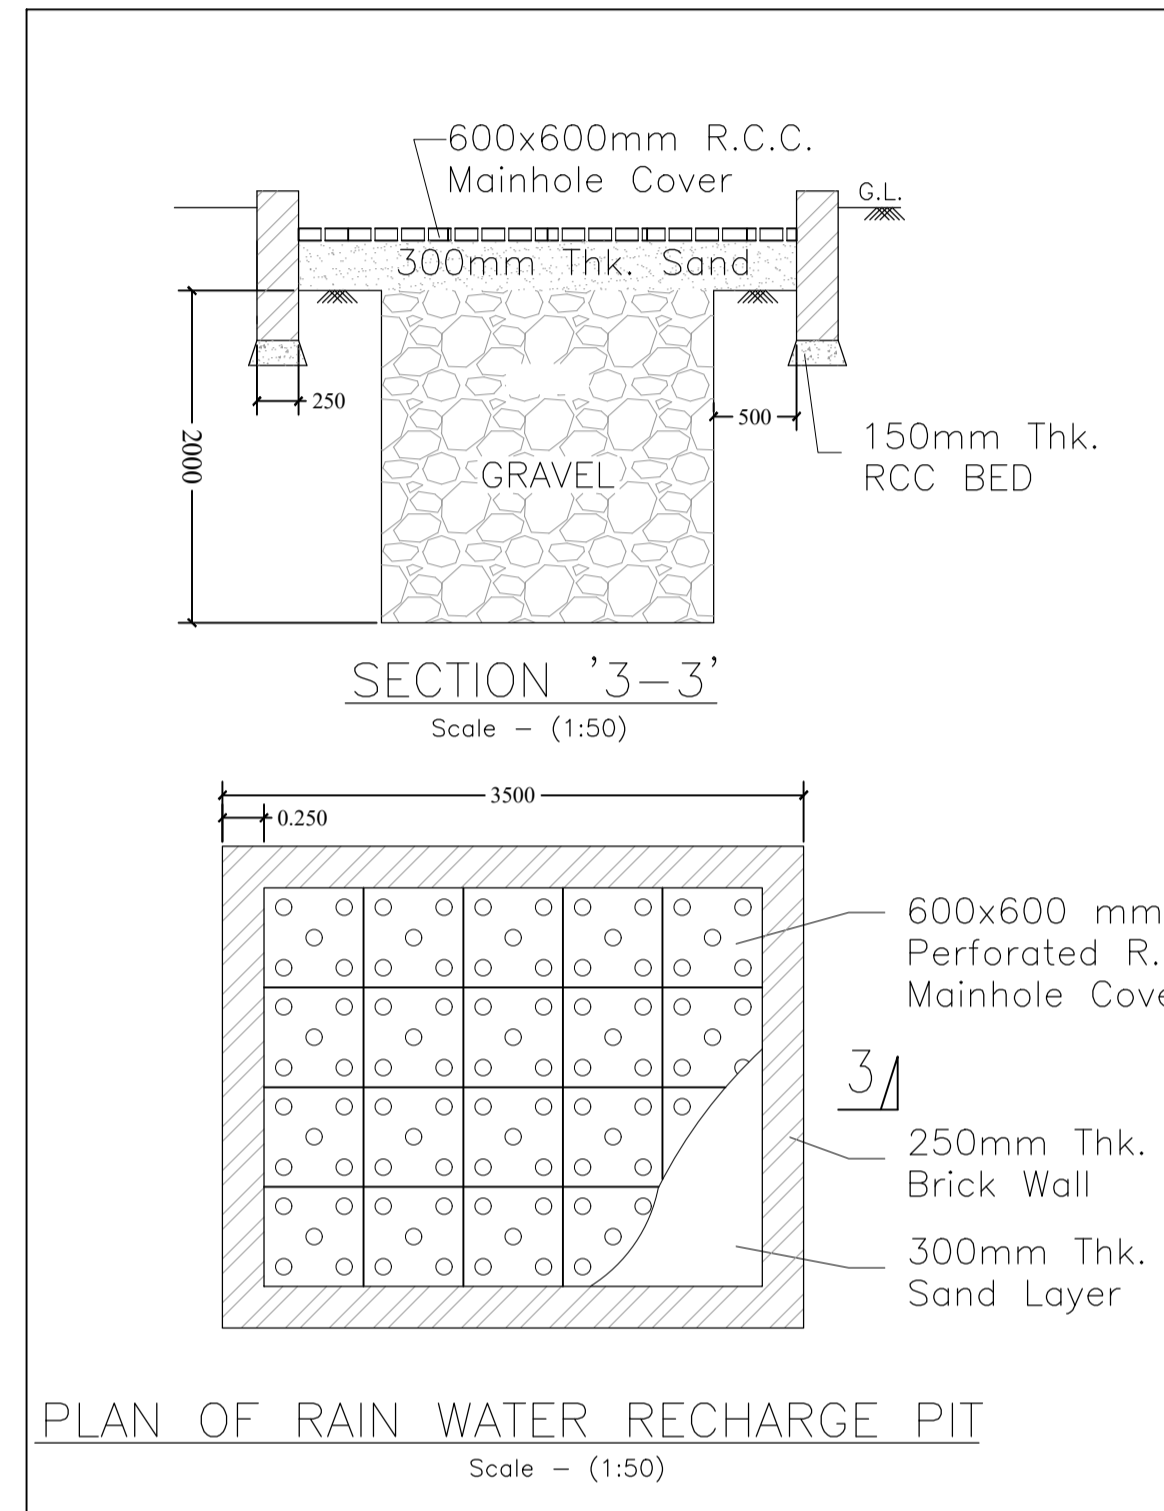


PLAN OF RAIN WATER RECHARGE PIT Scale - (1:50)

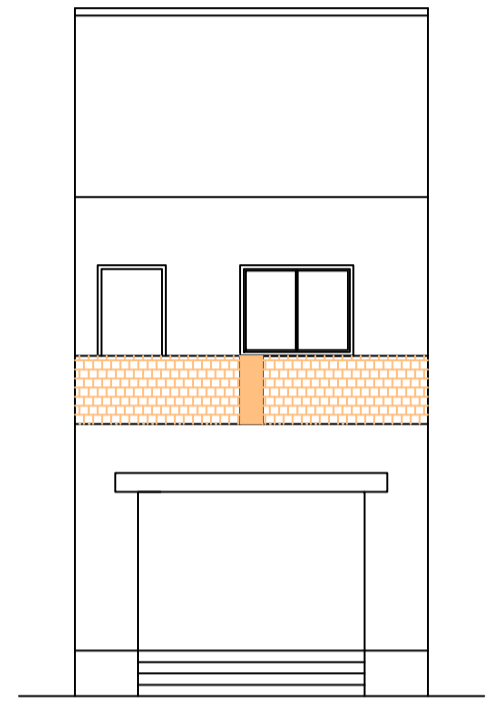


FRONT ELEVATION

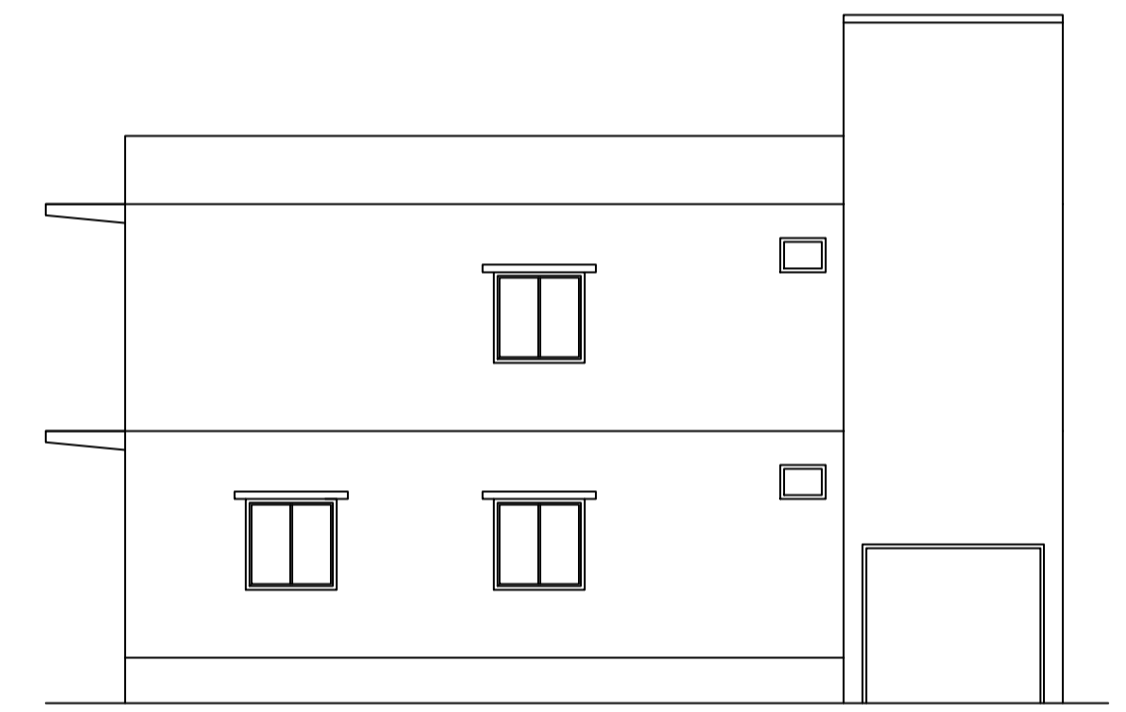

SIDE ELEVATION

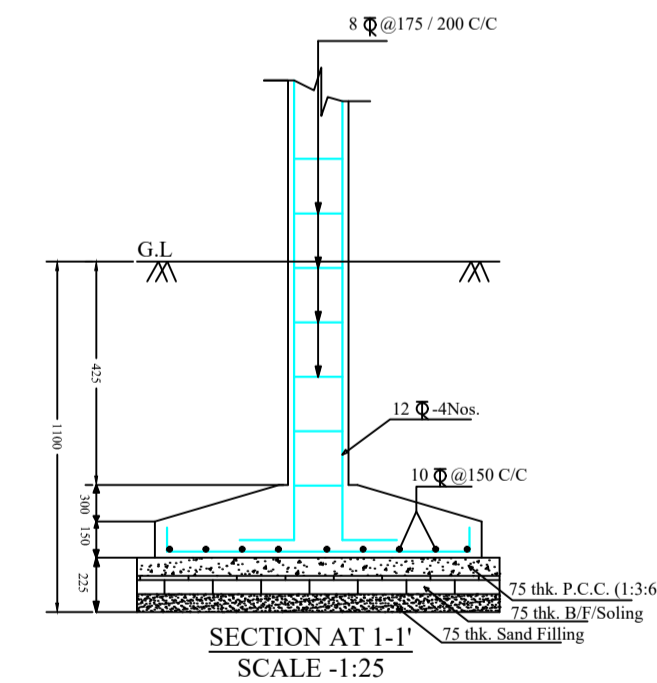

SECTION AT 1-1 SCALE -1:25

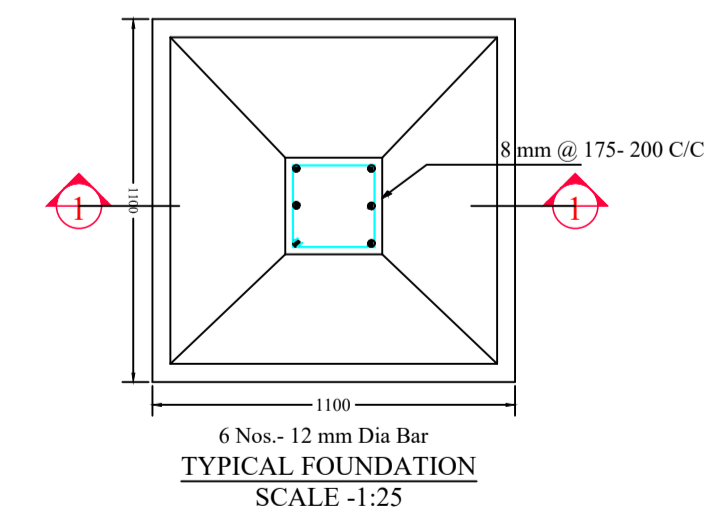

TYPICAL FOUNDATION SCALE -1:25

SCHEDULE OF DOOR:

BUILDING NAME	NAME	LENGTH	HEIGHT	NOS
ABC (123)	D	0.90	2.10	01
ABC (123)	D	0.98	2.10	01
ABC (123)	D	1.02	2.10	01
ABC (123)	D	1.05	2.10	01
ABC (123)	D	1.70	2.10	01
ABC (123)	D	2.78	2.10	01

SCHEDULE OF WINDOW/VENTILATION:

BUILDING NAME	NAME	LENGTH	HEIGHT	NOS
ABC (123)	W	1.20	1.20	02
ABC (123)	W	1.50	1.20	01
ABC (123)	W	2.23	1.20	01
ABC (123)	W	2.93	1.20	01

UnitBUA Table for Building :ABC (123)

FLOOR	Name	UnitBUA Type	UnitBUA Area	Carpet Area	No. of Rooms	No. of Tenement
GROUND FLOOR PLAN	SPLIT spta	FLAT	91.05	90.85	1	1
FIRST FLOOR PLAN	SPLIT spta	FLAT	0.00	0.00	3	0
Total:	-	-	91.05	90.85	4	1

Building :ABC (123)

Floor Name	Total Built Up Area (Sq.mt.)	Proposed FAR Area (Sq.mt.) Resi.	Total FAR Area (Sq.mt.)	Total Consumed Additional FAR Area (Sq.mt.)	Tnmt (No.)
Ground Floor	45.52	45.52	45.52	45.52	01
First Floor	45.52	45.52	45.52	45.52	00
Terrace Floor	0.00	0.00	0.00	0.00	00
Total:	91.04	91.04	91.04	91.04	01
Total Number of Same Buildings	1				
Total:	91.04	91.04	91.04	91.04	01

LTP NAME AND SIGNATURE	STRUCTURAL ENG'S NAME AND SIGNATURE	BUILDER NAME AND SIGNATURE	DIGITAL SIGNATURE
MD RAGIB SAYEED SINPC/ENG/0001/2017			