


SITE PLAN

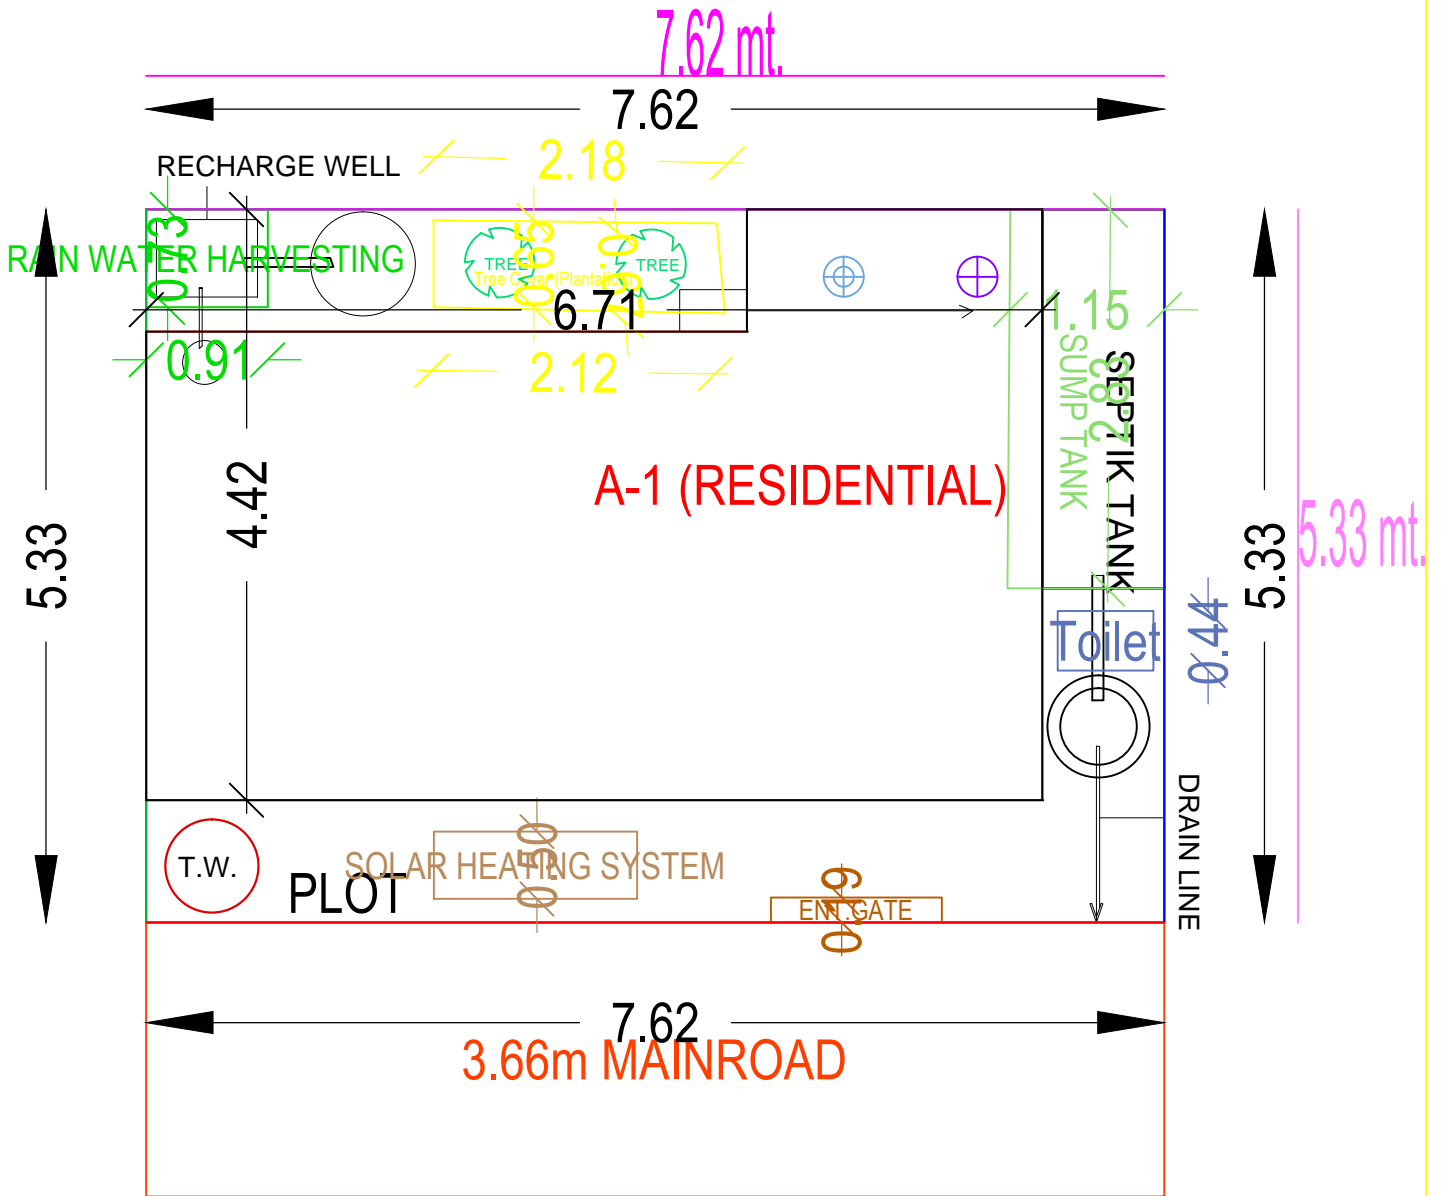

NORTH SIDE ROAD & FRONT



SCALE: 1:100

