


SITE PLAN

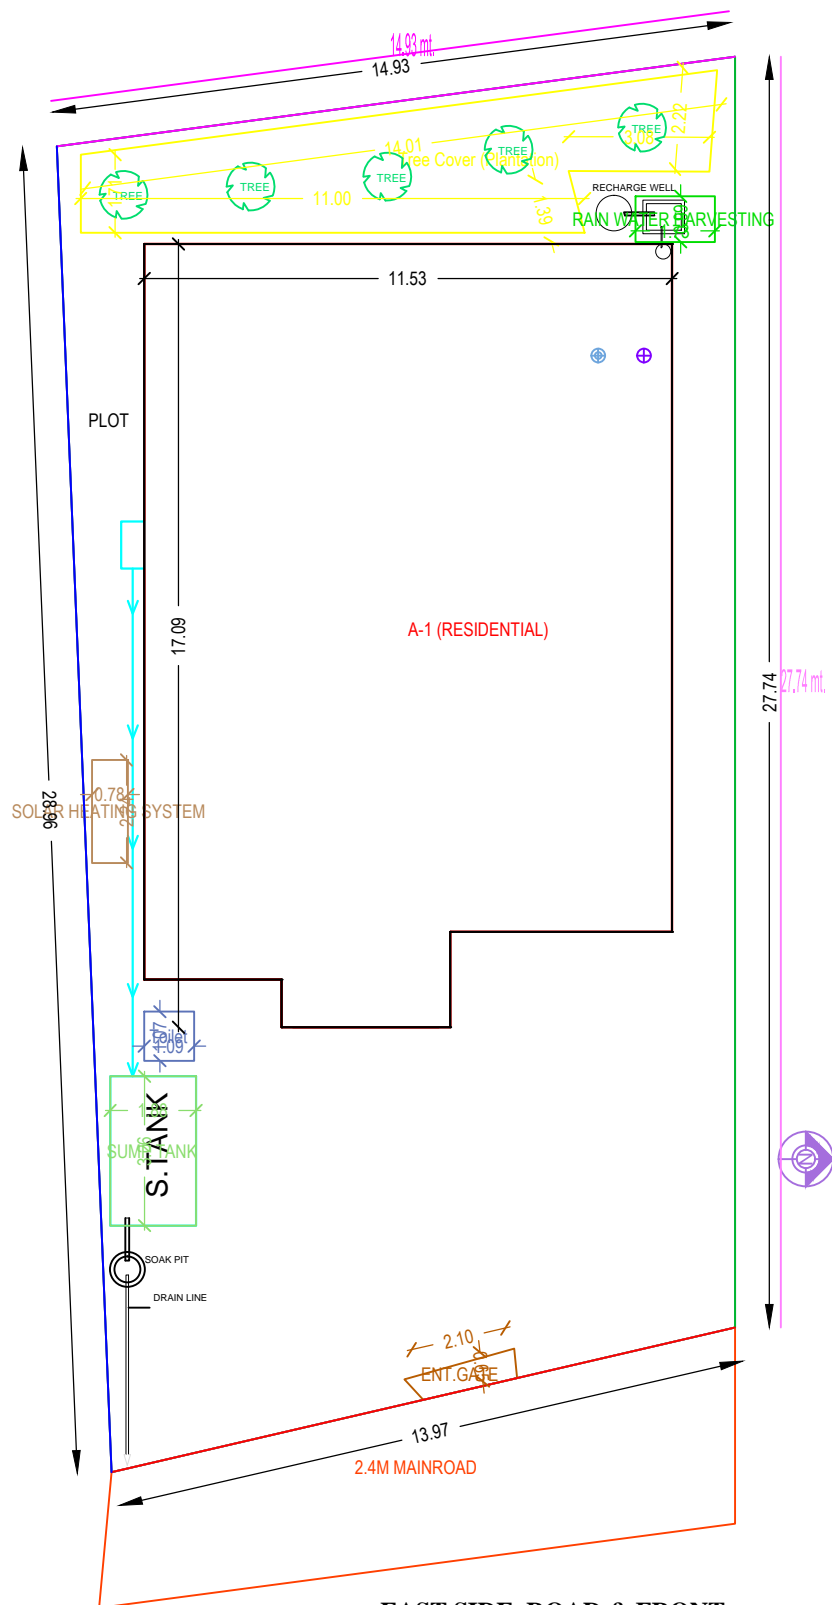

**EAST SIDE ROAD & FRONT  
2.4 MTR WIDE ROAD**

SCALE: 1:100