


SITE PLAN

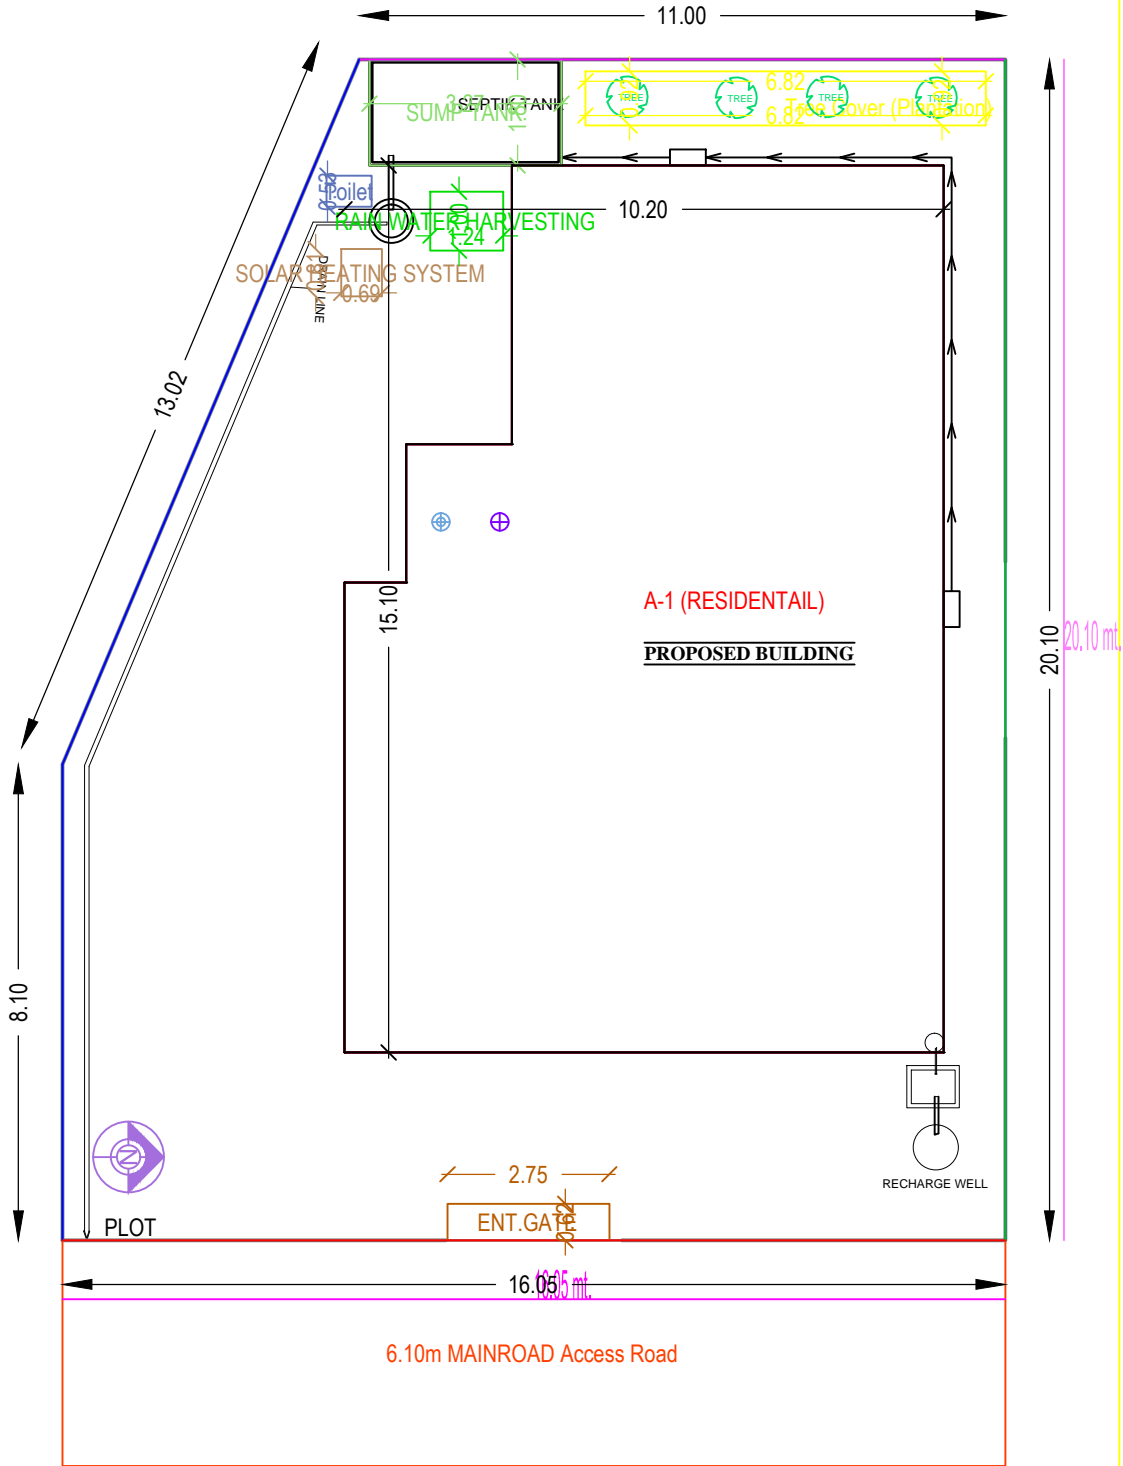

EAST SIDE ROAD & FRONT



SCALE: 1:100