




Proposal Basic Information	
Proposal File No.	SNPC/BP/0003/W01/2019
Owner Name	SHARDA DEVI
Khata No	17
Plot No	59/A
Village Name	Sundarpur
Use	Residential
SubUse	Other Residential Building

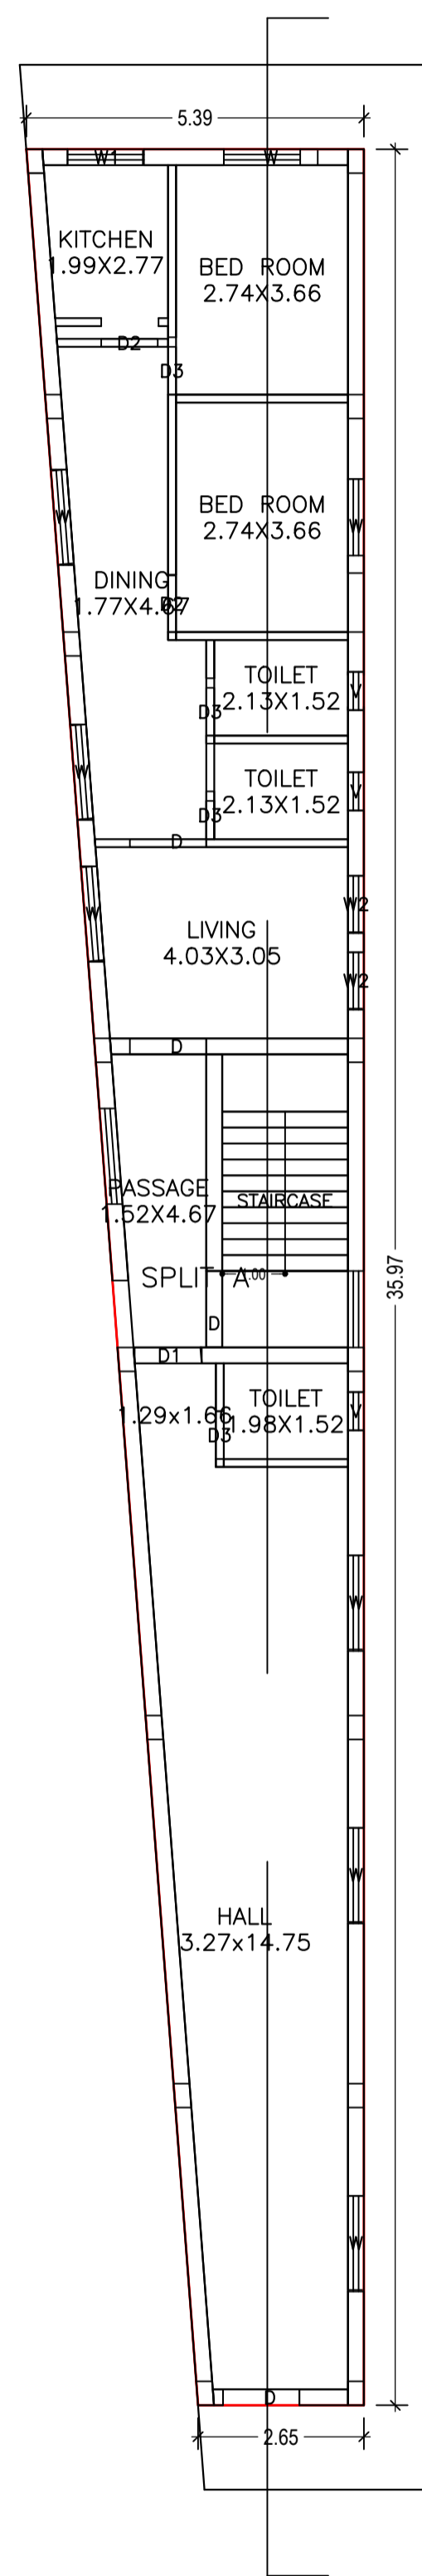


GROUND FLOOR PLAN
(Proposed)
(SCALE 1:100)

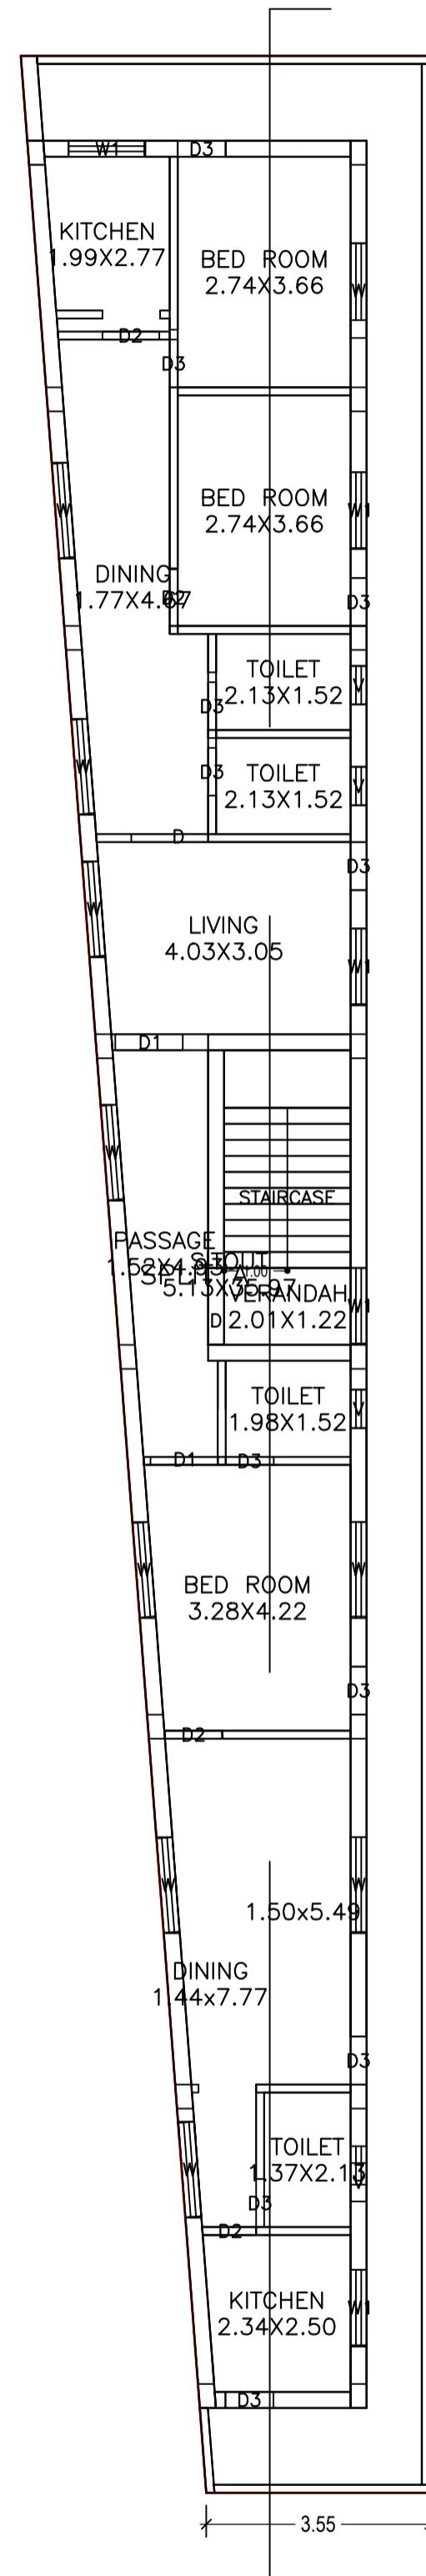


FIRST FLOOR PLAN
(Proposed)
(SCALE 1:100)

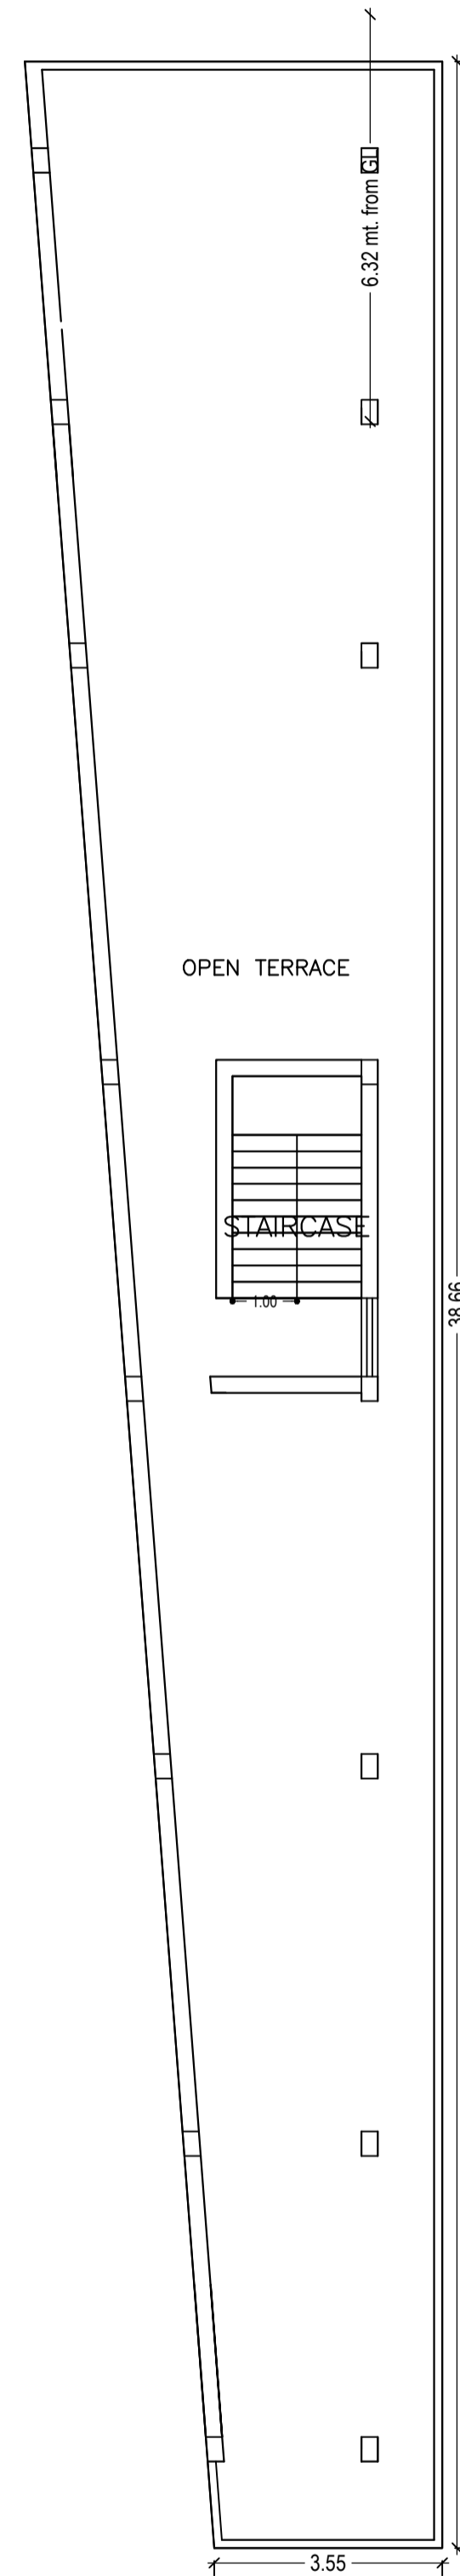



TERRACE FLOOR PLAN
(SCALE 1:100)

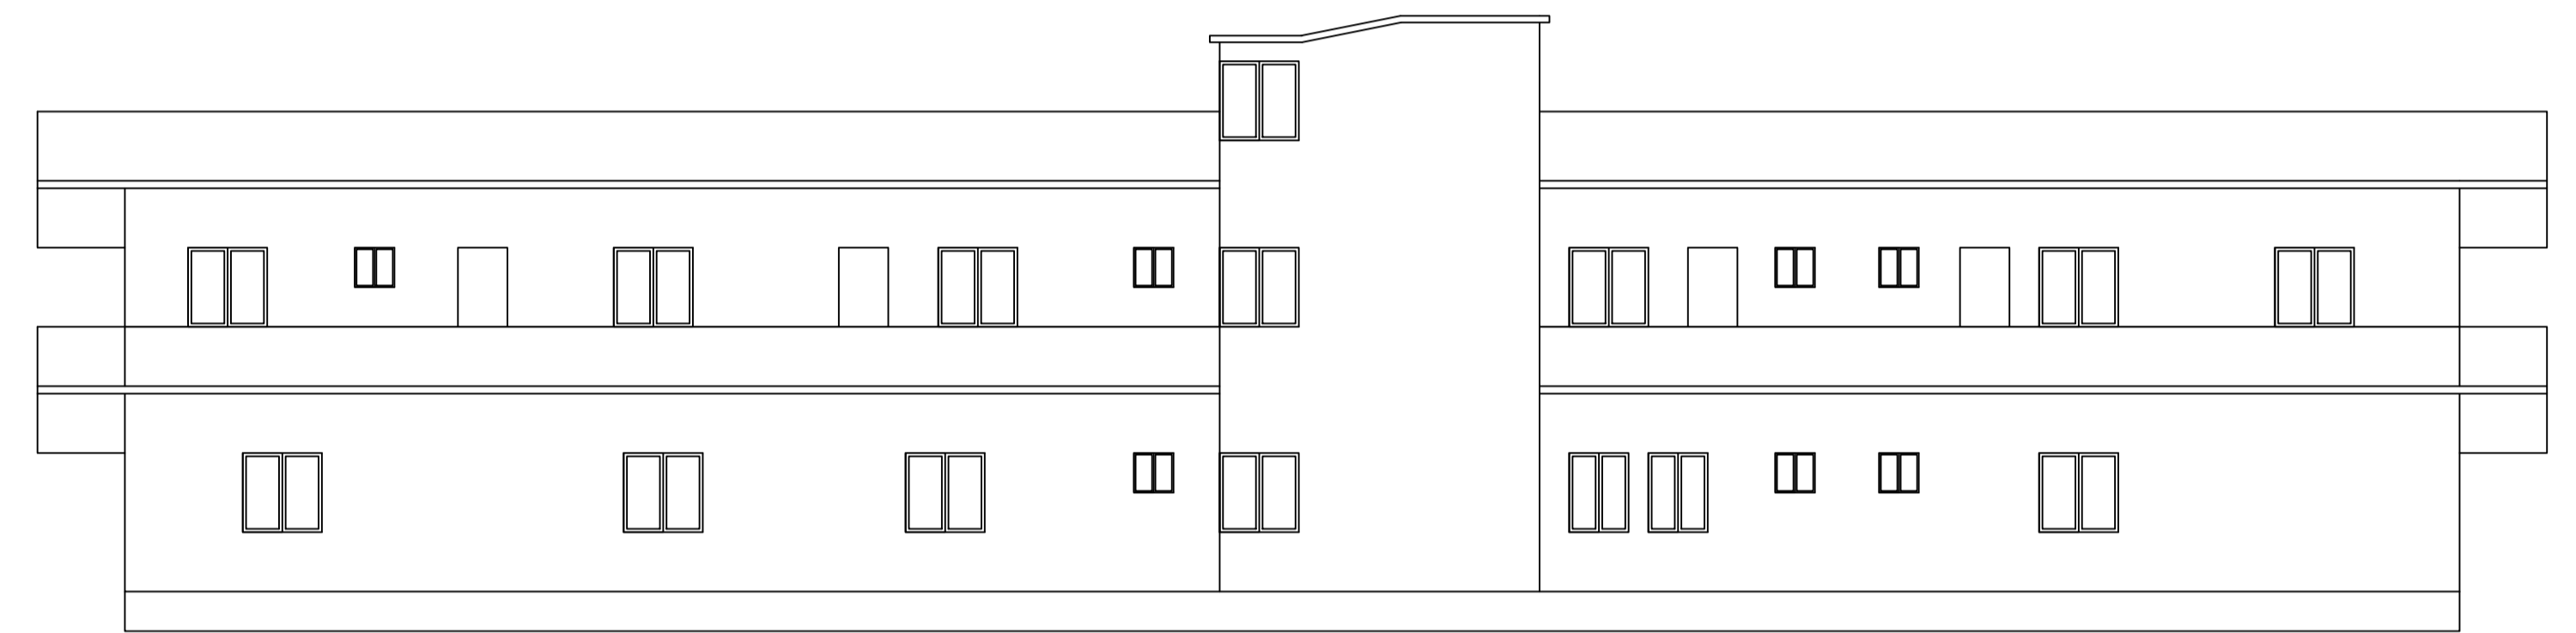

RIGHT SIDE ELEVATION

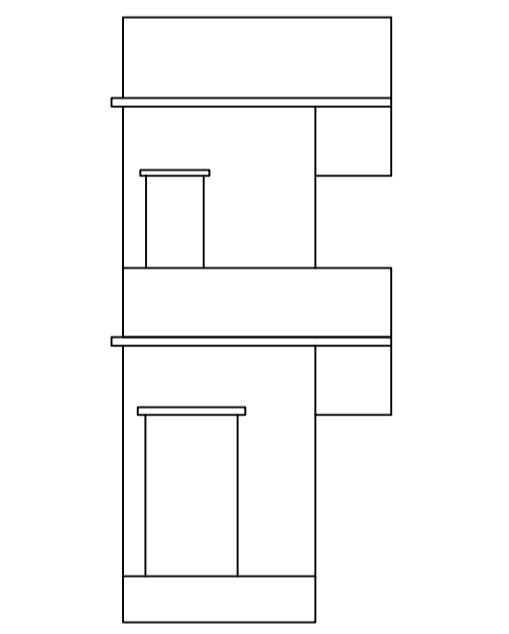

FRONT ELEVATION

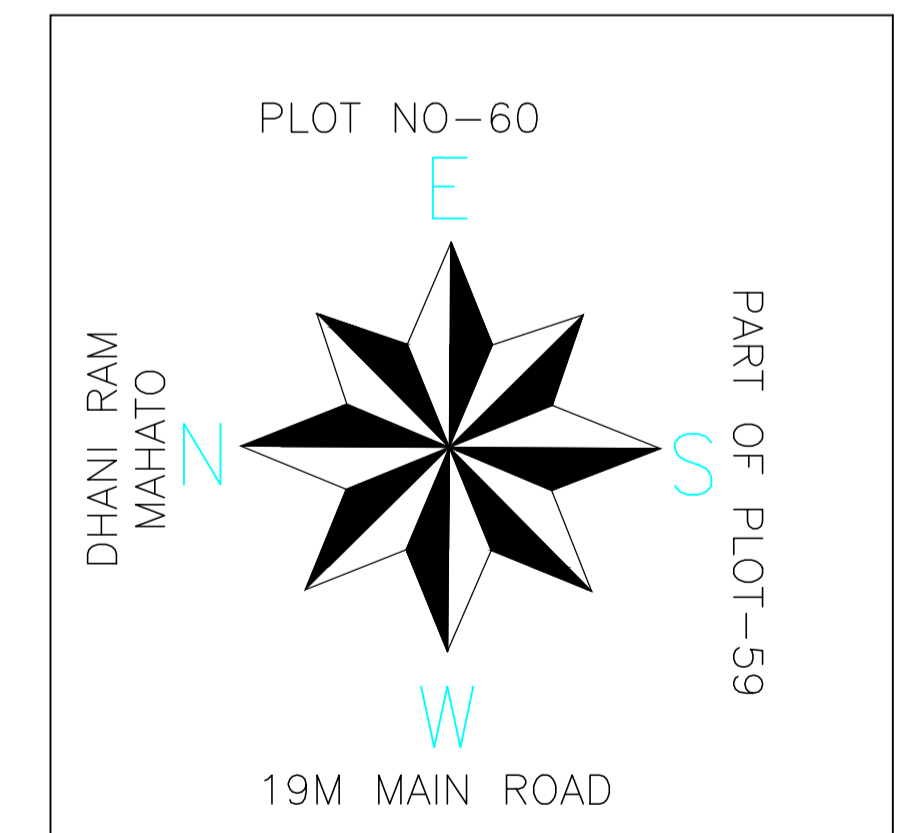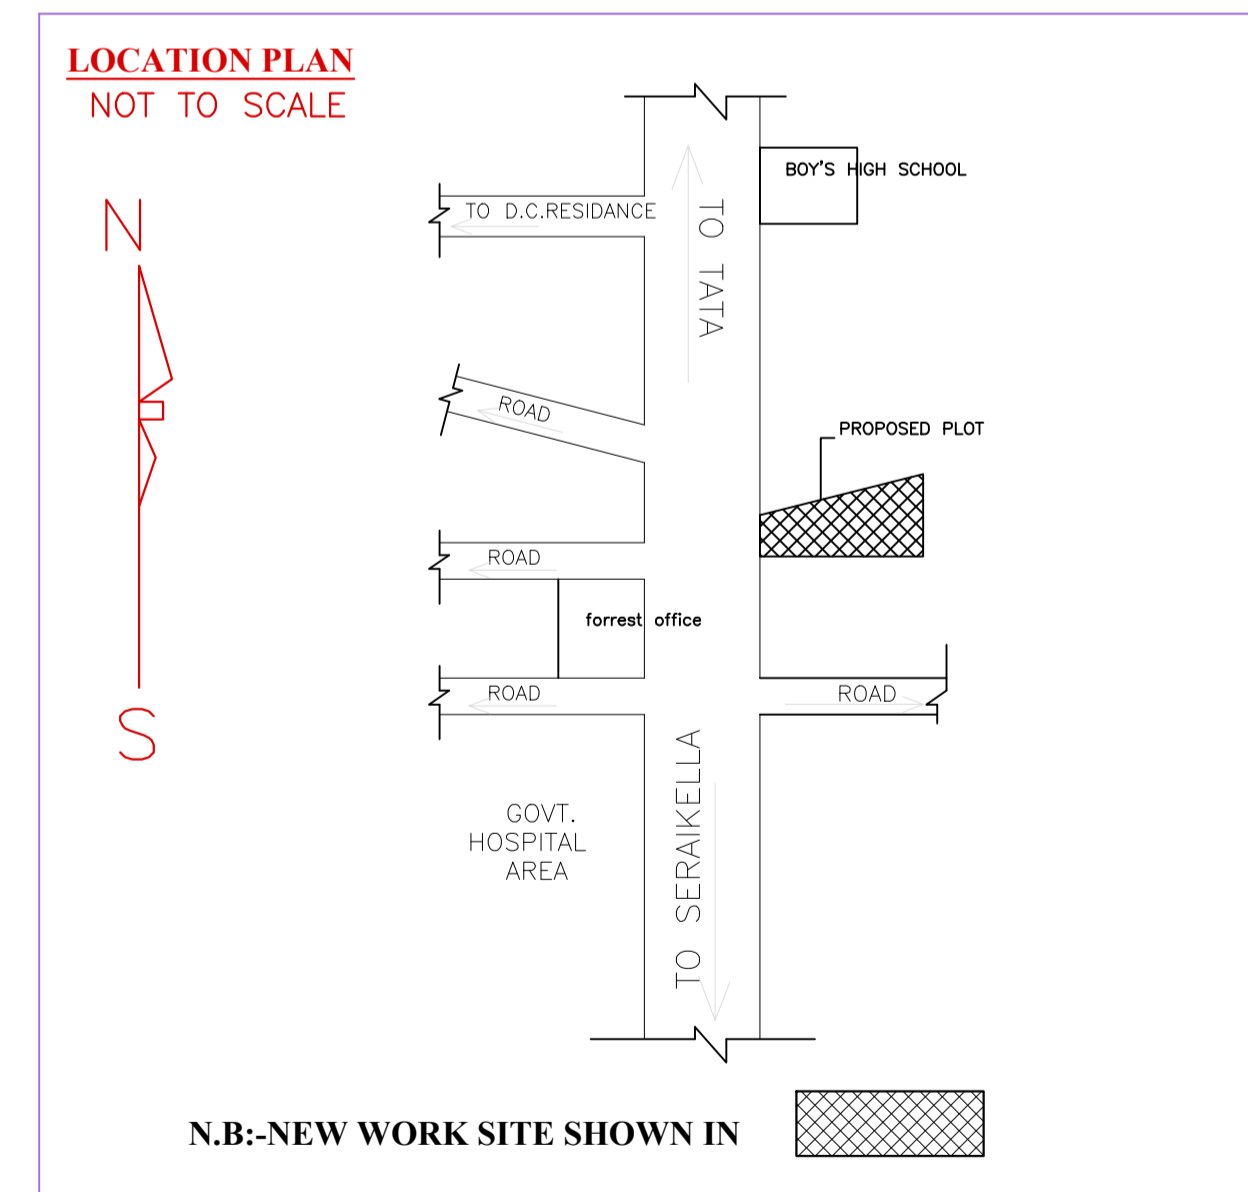

LTP NAME AND SIGNATURE	STRUCTURAL ENG'S NAME AND SIGNATURE	BUILDER NAME AND SIGNATURE	DIGITAL SIGNATURE
DURGA PRASAD DUBEY SNPC/ENG/0004/2017			