


SITE PLAN

27.43

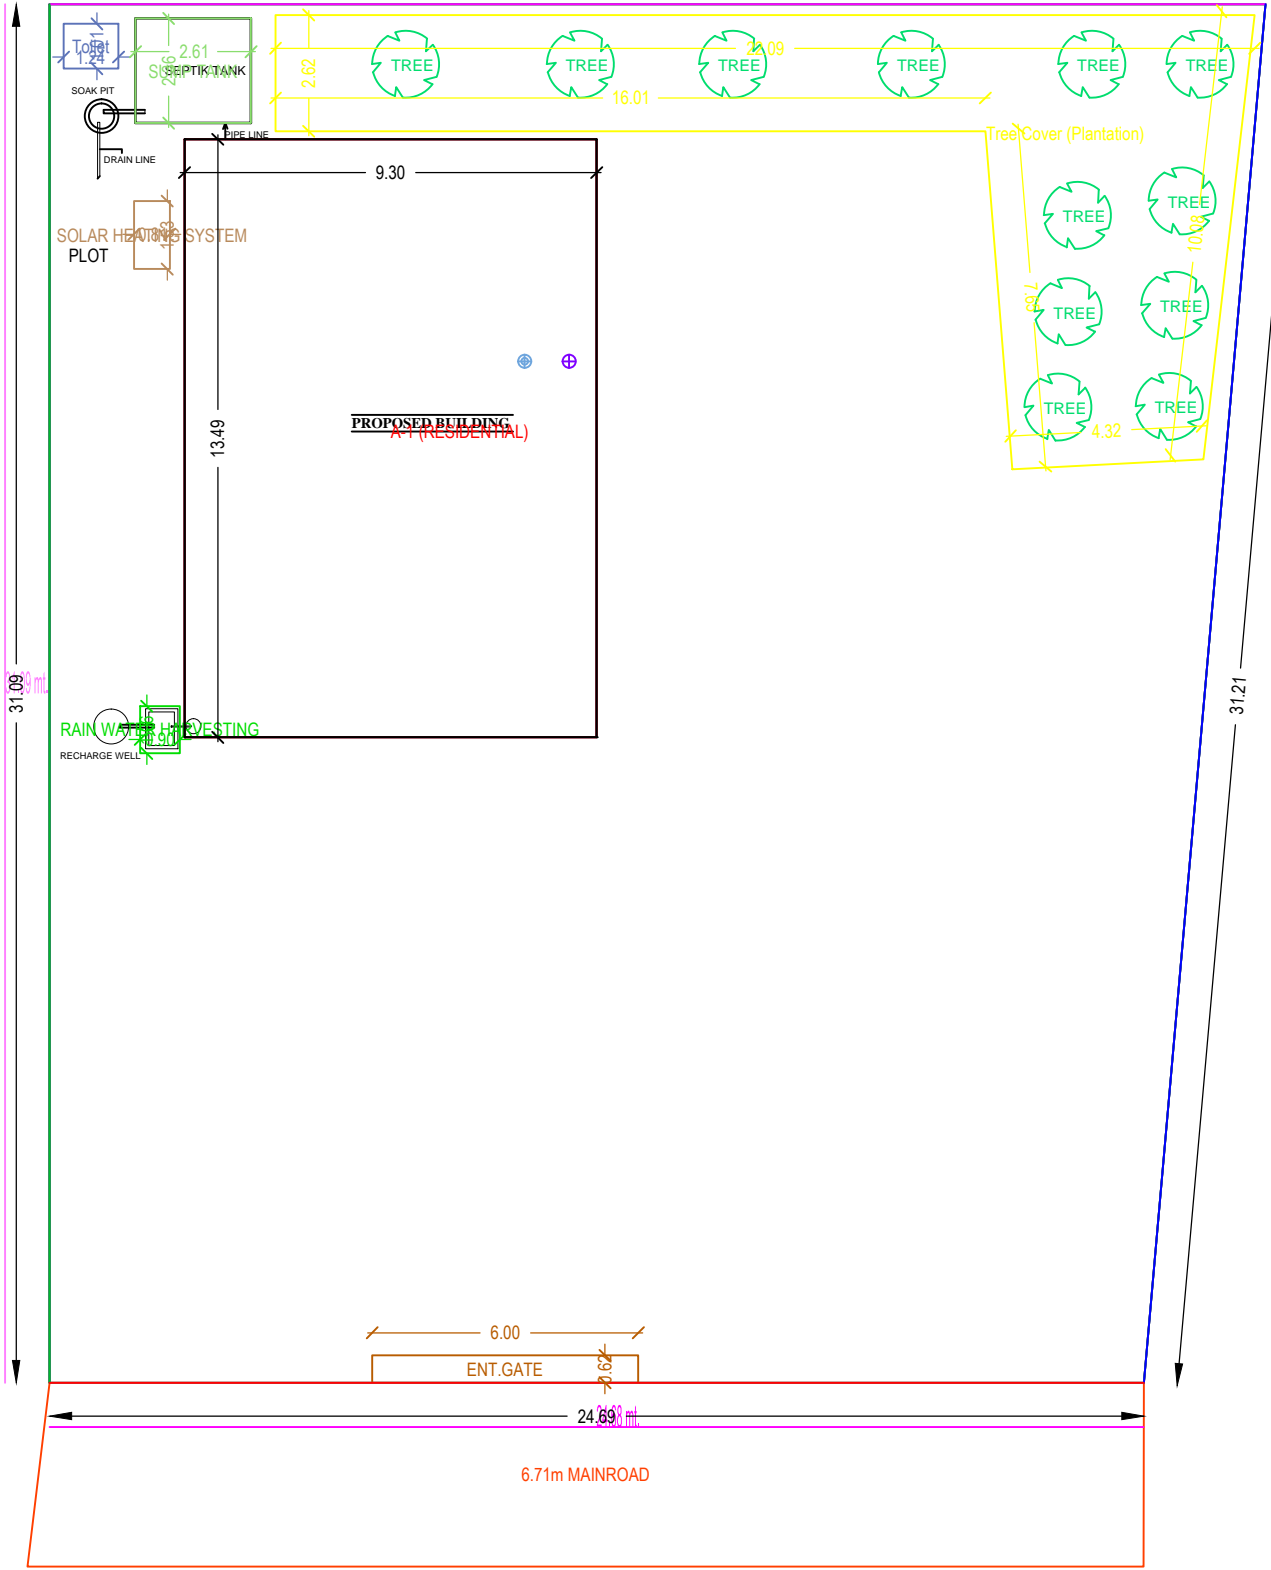

31.09

31.21

PROPOSED BUILDING  
A-1 (RESIDENTIAL)

RAIN WATER HARVESTING  
RECHARGE WELL

SOLAR HEATING SYSTEM  
PLOT

SEPTIC TANK  
2.61

SOAK PIT

6.00  
ENT. GATE

24.69

6.71m MAINROAD

EAST SIDE ROAD & FRONT

6.71 M WIDE ROAD

SCALE: 1:100

