


**SITE PLAN**

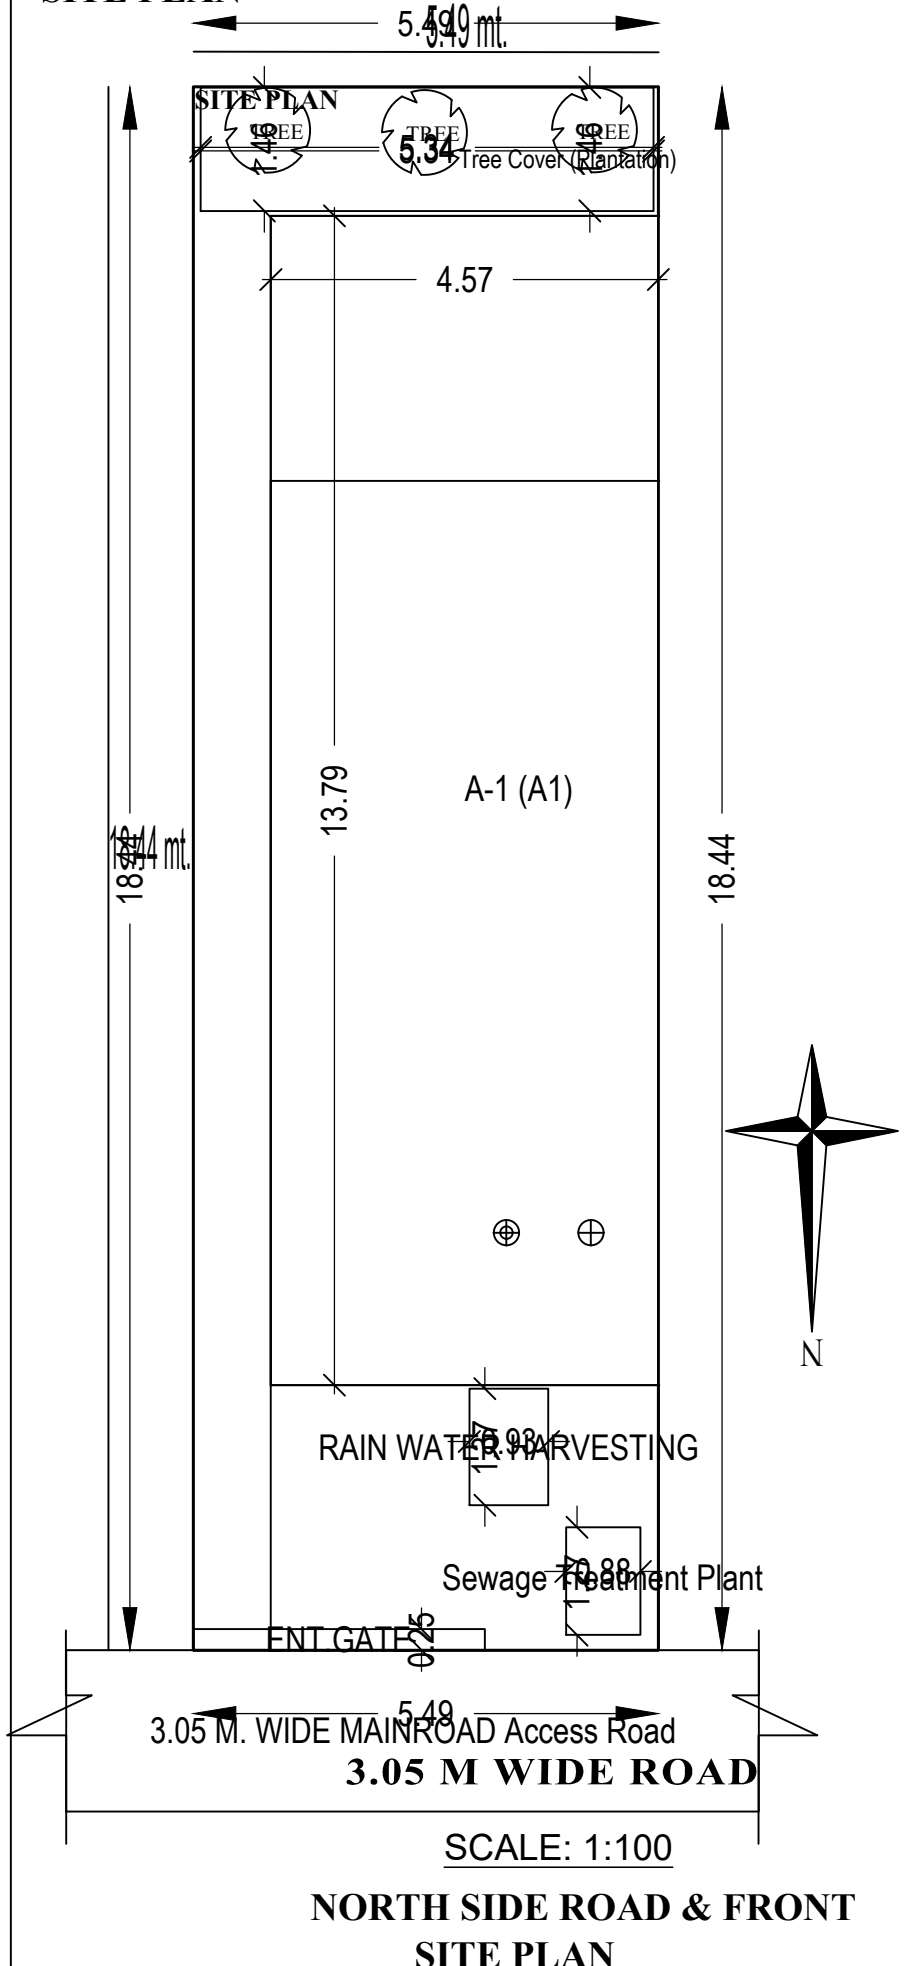

SCALE: 1:100

**NORTH SIDE ROAD & FRONT  
SITE PLAN**