


16.15 mt.

SITE PLAN

16.15

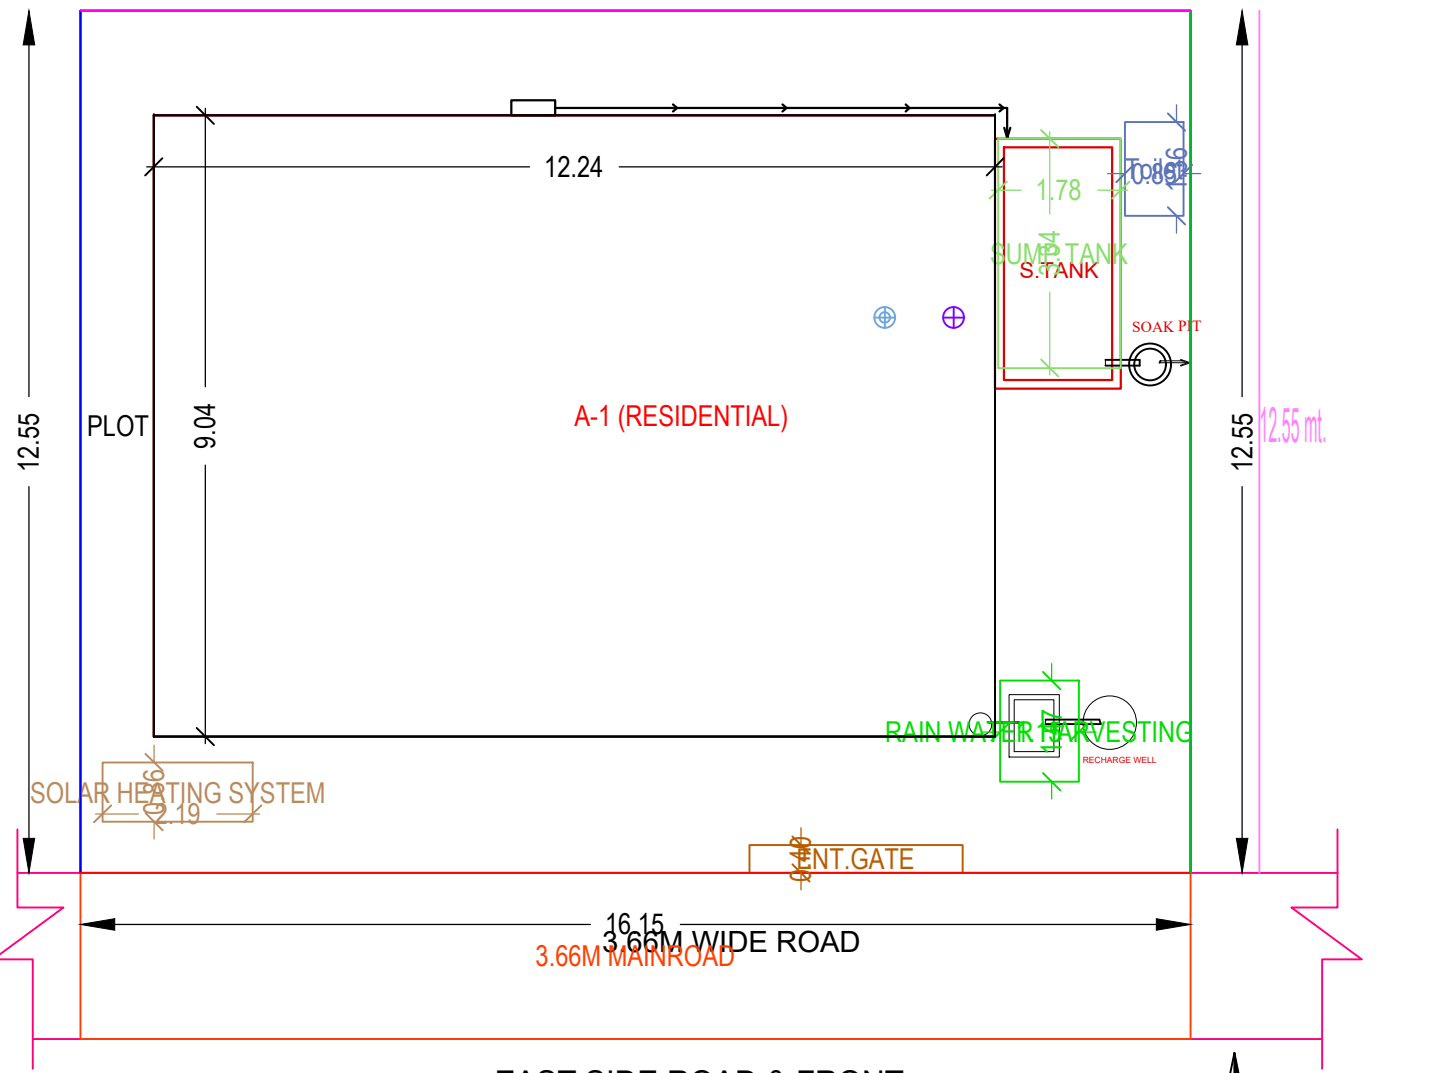

12.55 mt.

EAST SIDE ROAD & FRONT

SCALE : 1:100

SITE PLAN

