

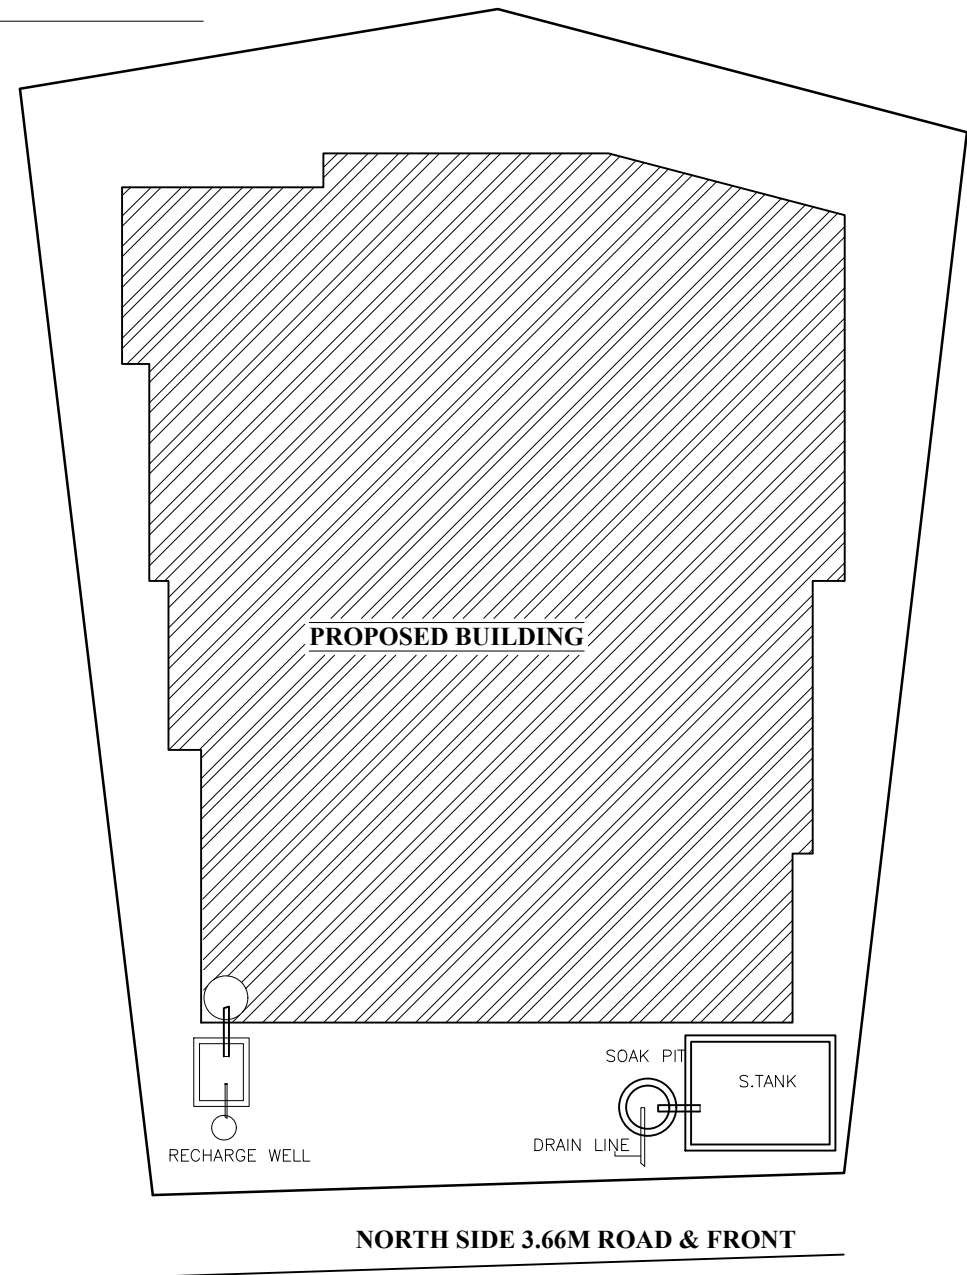


Proposal Basic Information	
Proposal File No.	SNPC/BP/0020/W03/2020
Owner Name	ANAND KUMAR
Khata No	59
Plot No	250/A
Village Name	Hatsai
Use	Residential
SubUse	Other Residential Building

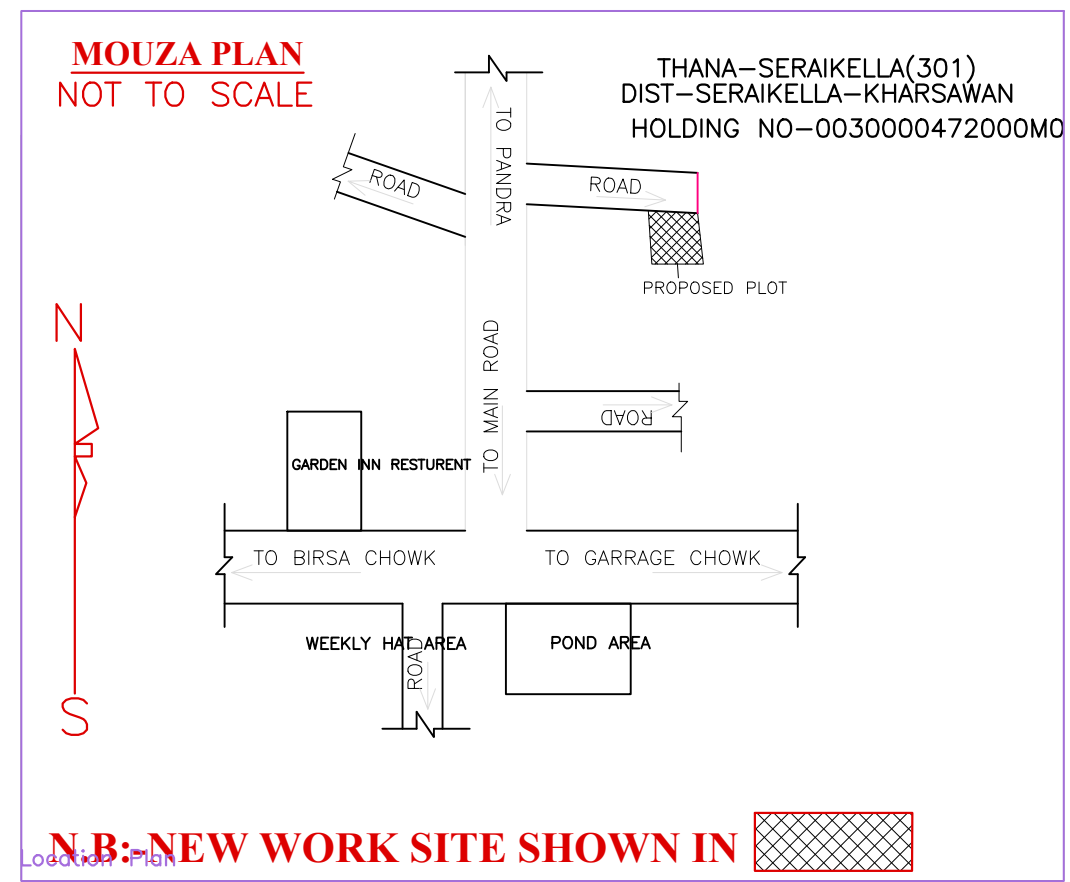

KEY PLAN
SCALE 1:100

LOCATION PLAN
NOT TO SCALE

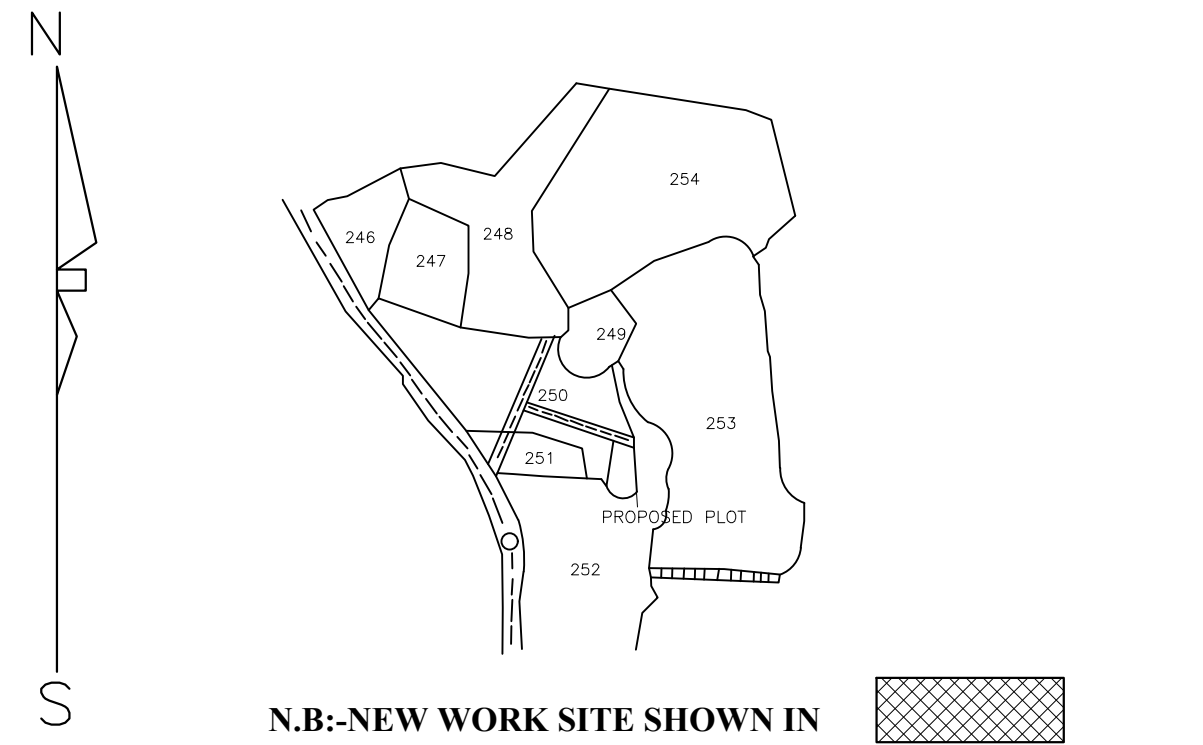

SCHEDULE OF DOOR:

BUILDING NAME	NAME	LENGTH	HEIGHT	NOS
A (A1)	D3	0.76	2.10	03
A (A1)	D2	0.76	2.10	04
A (A1)	D1	0.91	2.10	08
A (A1)	D	0.91	2.10	03
A (A1)	D1	1.04	2.10	02

SCHEDULE OF WINDOW/VENTILATION:

BUILDING NAME	NAME	LENGTH	HEIGHT	NOS
A (A1)	V	0.61	0.61	04
A (A1)	W1	0.91	0.91	06
A (A1)	W	1.22	1.20	10

COLOR INDEX

PLOT BOUNDARY	
ABUTTING ROAD	
PROPOSED CONSTRUCTION	
COMMON PLOT	
ROAD WIDENING AREA	
EXISTING (To be retained)	
EXISTING (To be demolished)	

Building :A (A1)

Floor Name	Total Built Up Area (Sq.mt.)	Proposed FAR Area (Sq.mt.) Res.	Total FAR Area (Sq.mt.)	Total Consumed Additional FAR Area (Sq.mt.)	Tnmt (No.)
Ground Floor	98.07	98.07	98.07	98.07	01
First Floor	131.51	131.51	131.51	131.51	00
Terrace Floor	0.00	0.00	0.00	0.00	00
Total :	229.58	229.58	229.58	229.58	01
Total Number of Same Buildings :	1				
Total :	229.58	229.58	229.58	229.58	01

Building USE/SUBUSE Details

Building Name	Building Use	Building SubUse	Building Structure
A (A1)	Residential	Other Residential Building	Non-Highrise

Buildingwise Floor FAR Details




Floor Name	Building Name		Total	
	Proposed Built Up Area (Sq.mt.)	Proposed FAR Area (Sq.mt.)	Total Proposed Built Up Area (Sq.mt.)	Total FAR Area (Sq.mt.)
Ground Floor	98.07	98.07	98.07	98.07
First Floor	131.51	131.51	131.51	131.51
Terrace Floor	0.00	0.00	0.00	0.00
Total :	229.58	229.58	229.58	229.58

FAR & Tenement Details (Table 4c-1)

Building	No. of Same Bldg	Total Built Up Area (Sq.mt.)	Proposed FAR Area (Sq.mt.) Res.	Total FAR Area (Sq.mt.)	Total Consumed Additional FAR Area (Sq.mt.)	Tnmt (No.)
A (A1)	1	229.58	229.58	229.58	229.58	01
Grand Total :	1	229.58	229.58	229.58	229.58	01








UnitBUA Table for Building :A (A1)

FLOOR	Name	UnitBUA Type	UnitBUA Area	Carpet Area	No. of Rooms	No. of Tenement
GROUND FLOOR PLAN	SPLIT A	FLAT	202.37	188.87	9	1
FIRST FLOOR PLAN	SPLIT A	FLAT	0.00	0.00	11	0
Total:	-	-	202.37	188.87	20	1

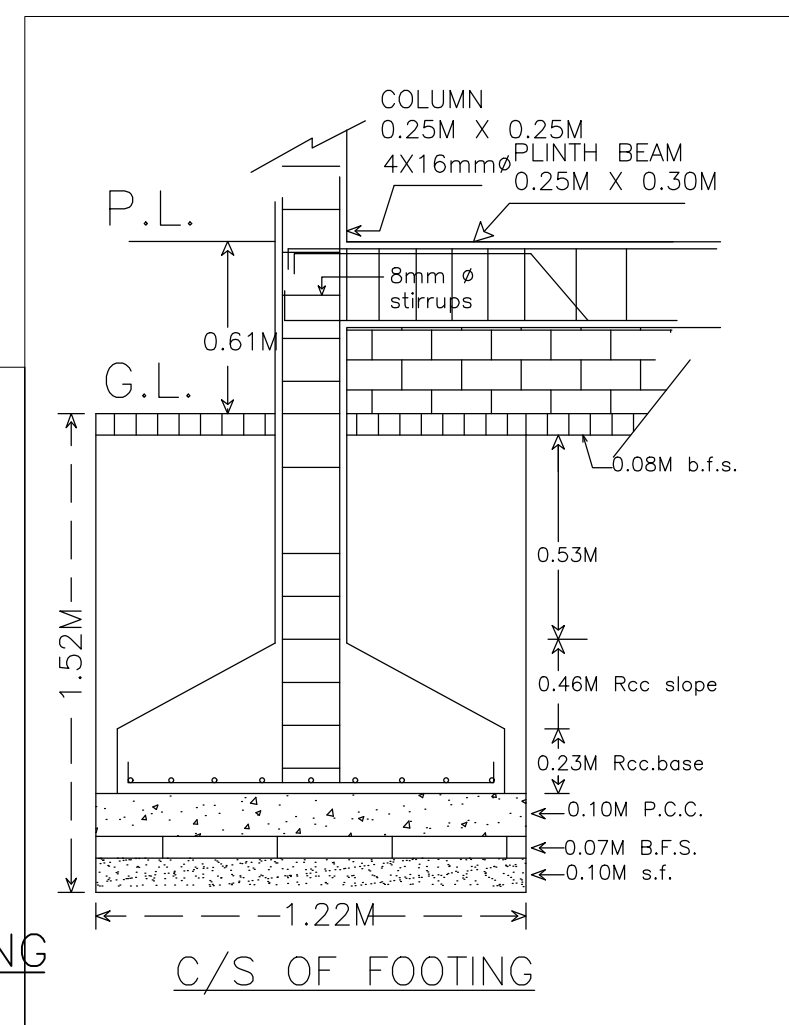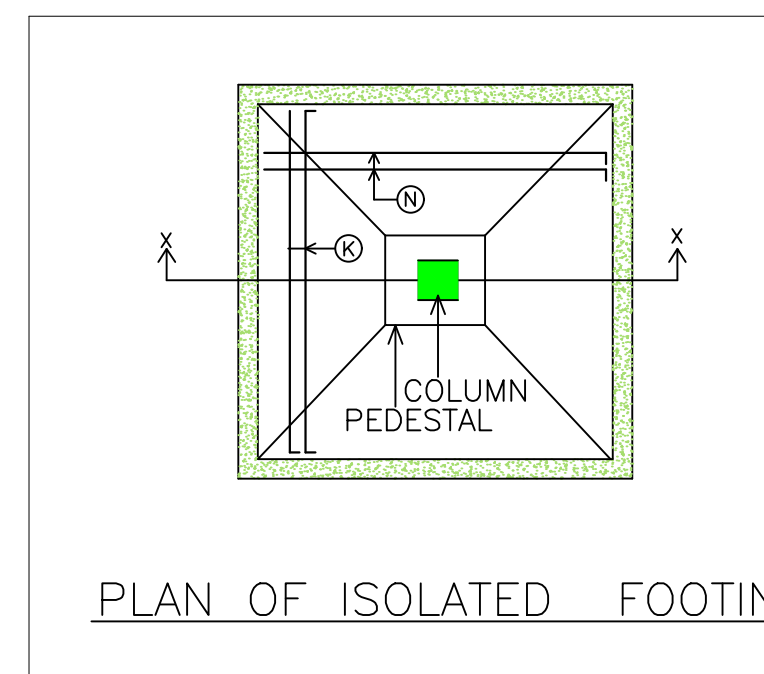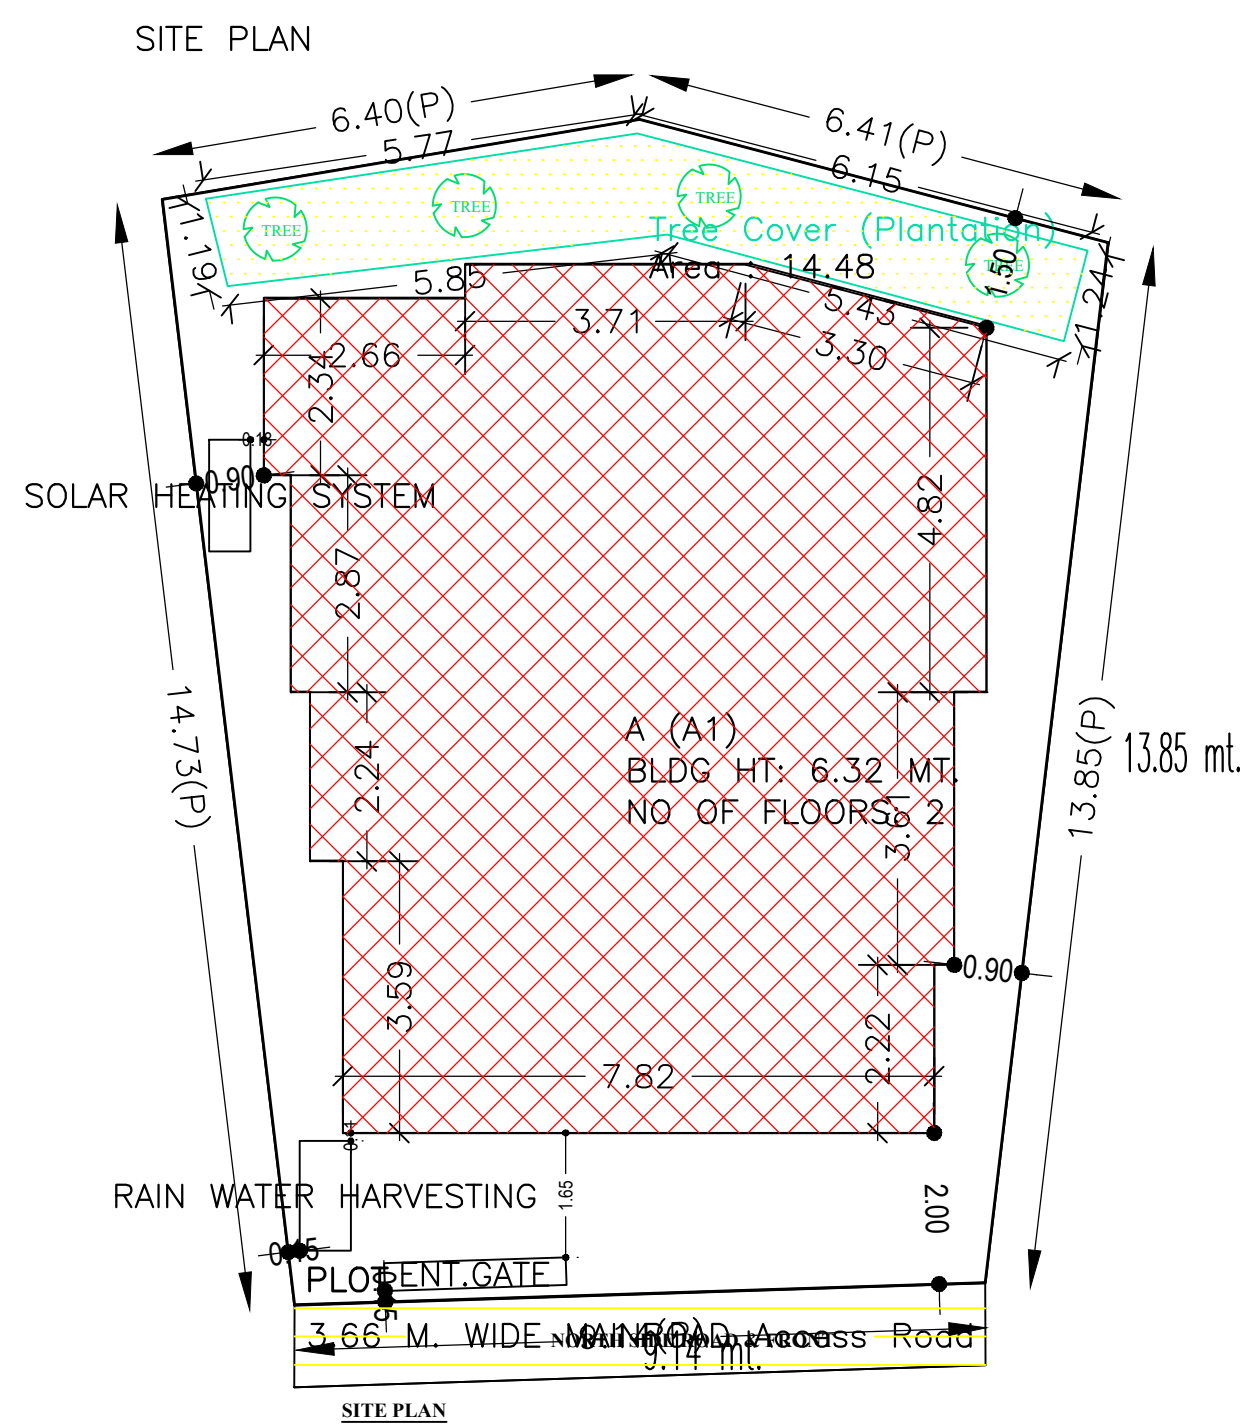

LTP NAME AND SIGNATURE	STRUCTURAL ENG'S NAME AND SIGNATURE	BUILDER NAME AND SIGNATURE	DIGITAL SIGNATURE
DURGA PRASAD DUBEY SNPC/ENG/0004/2017			

Proposal Basic Information	
Proposal File No.	SNPC/BP/0020/W03/2020
Owner Name	ANAND KUMAR
Khata No	59
Plot No	250/A
Village Name	Hatsai
Use	Residential
SubUse	Other Residential Building

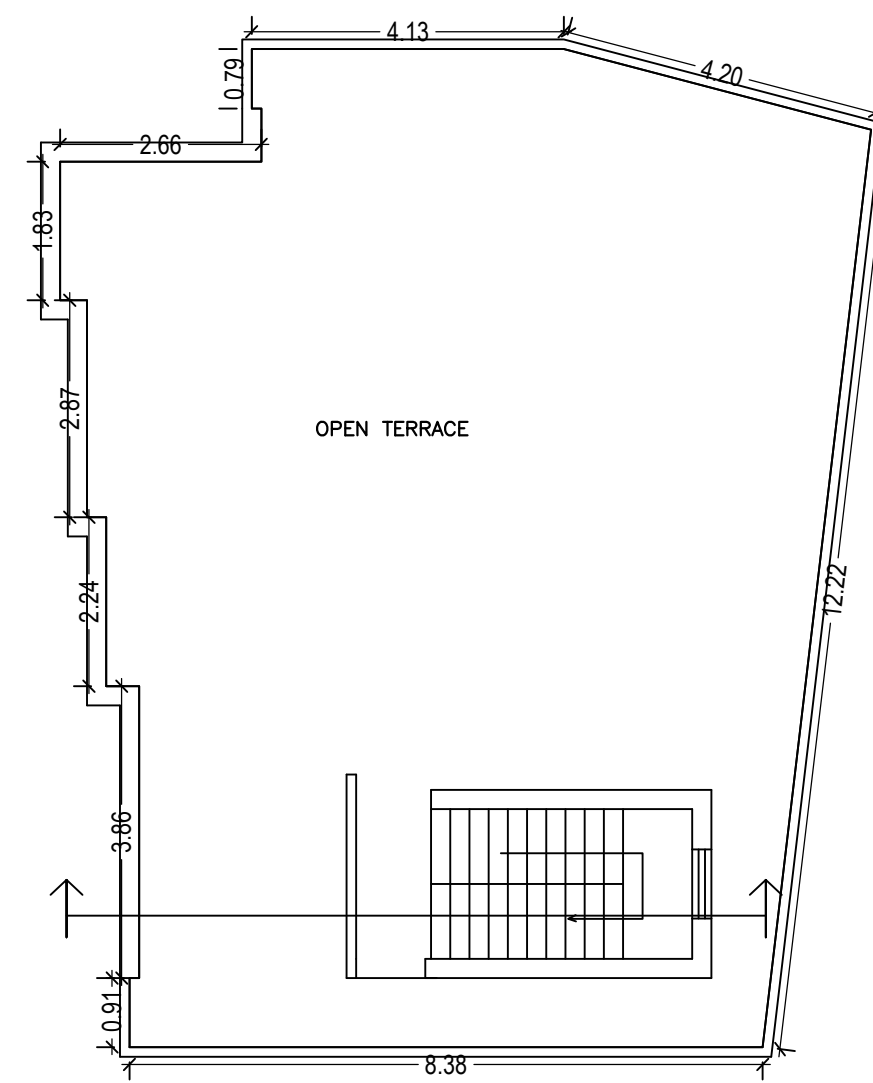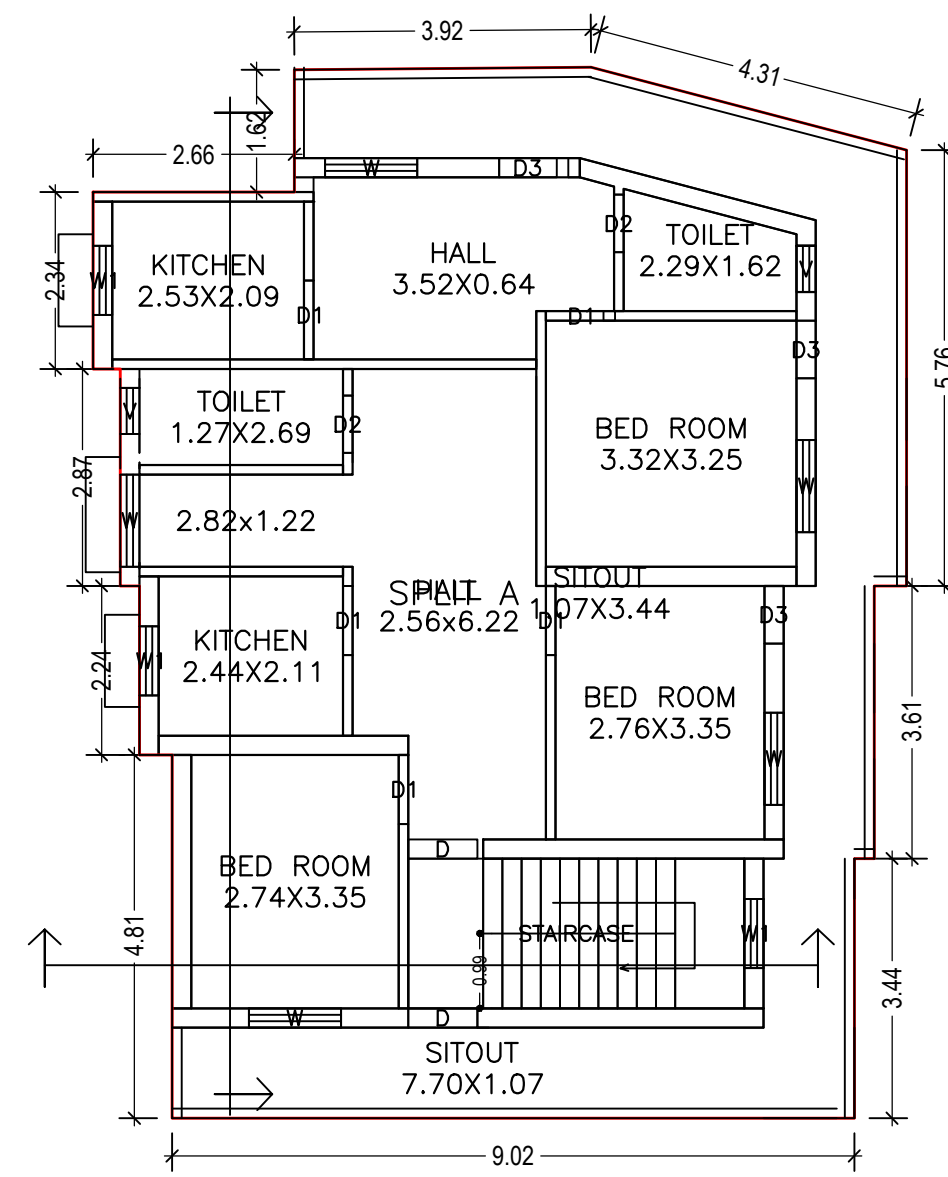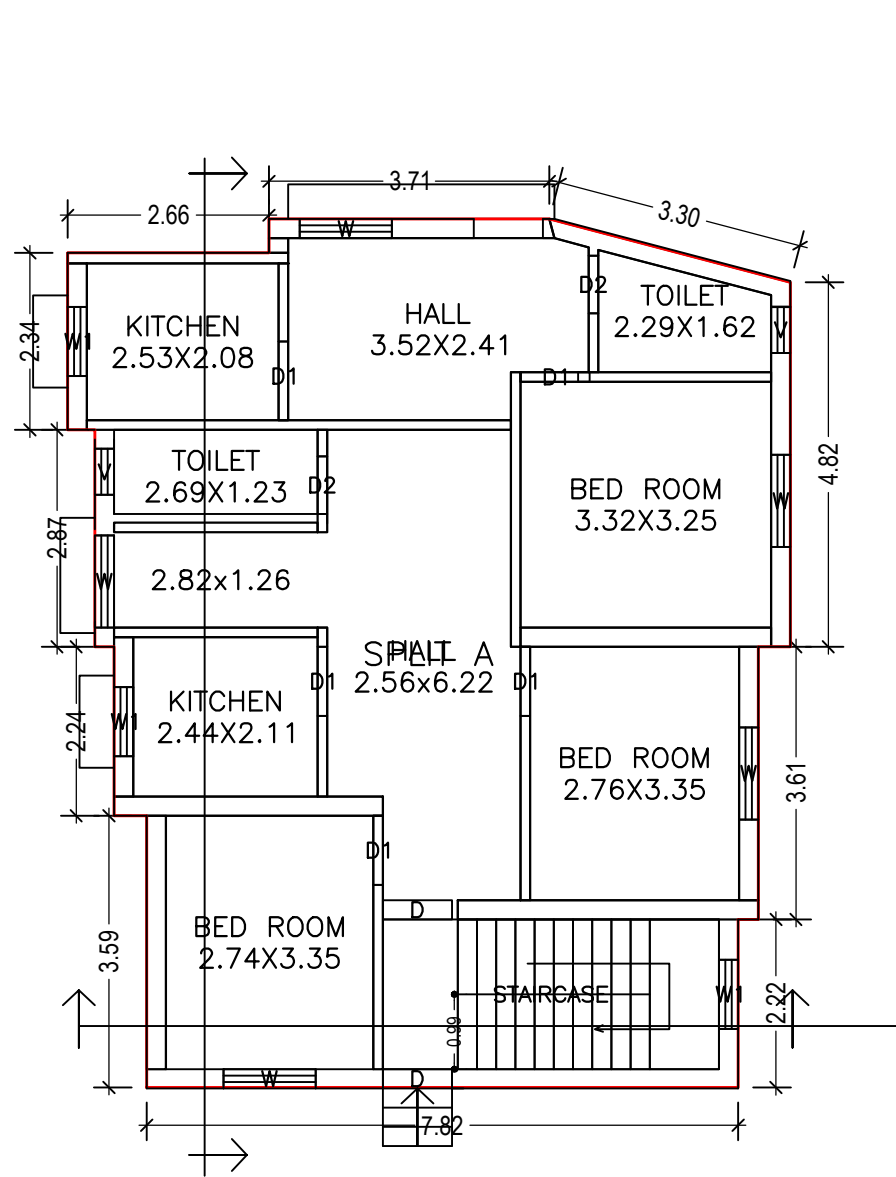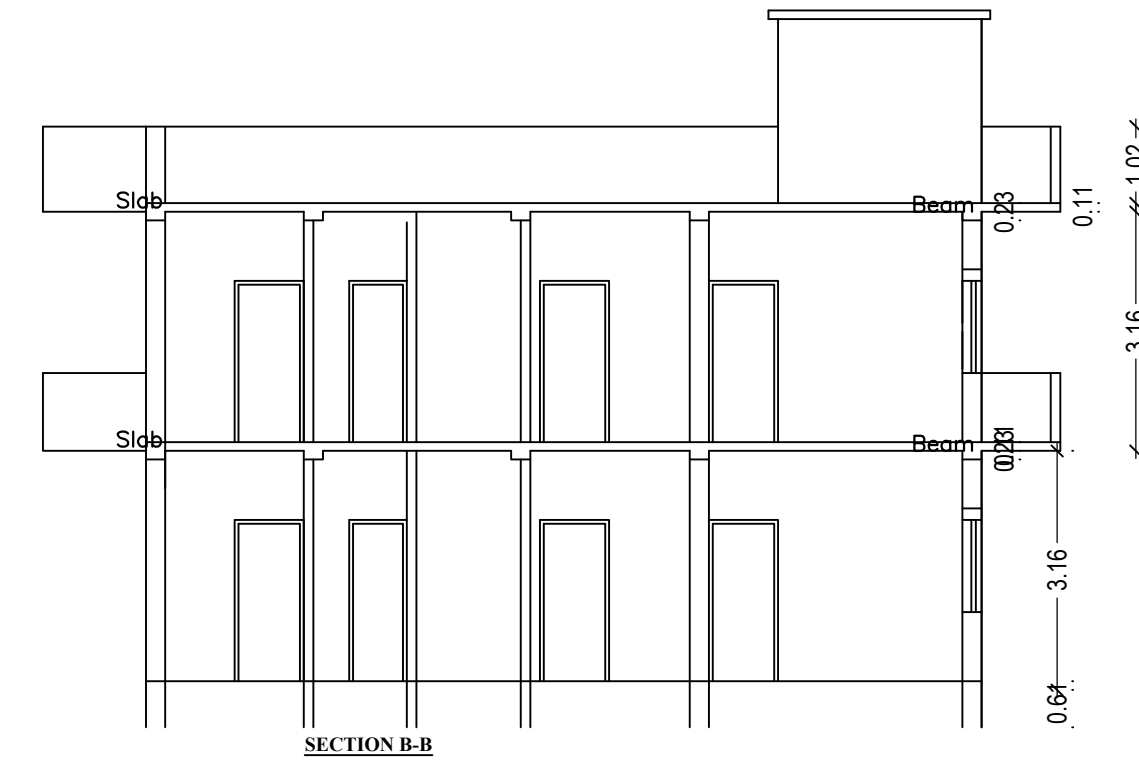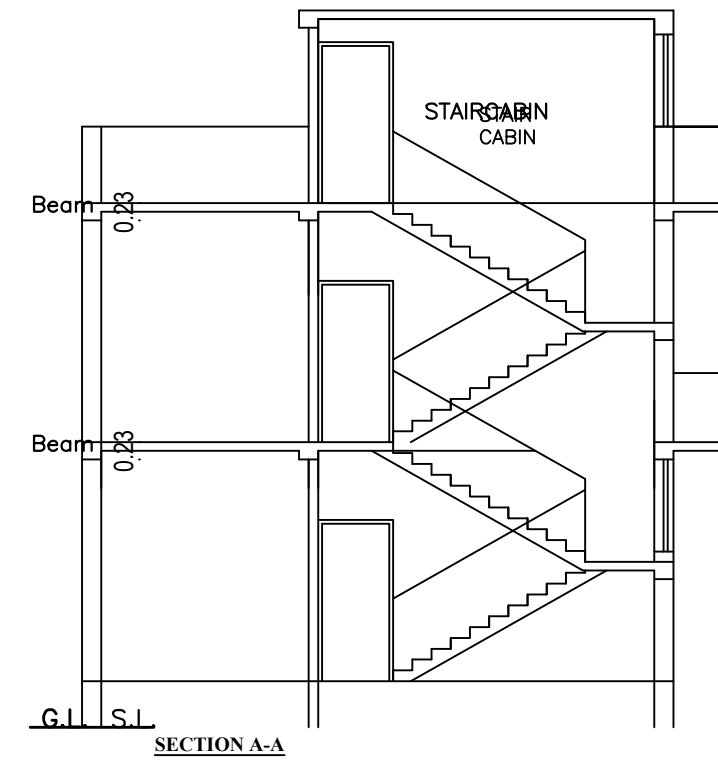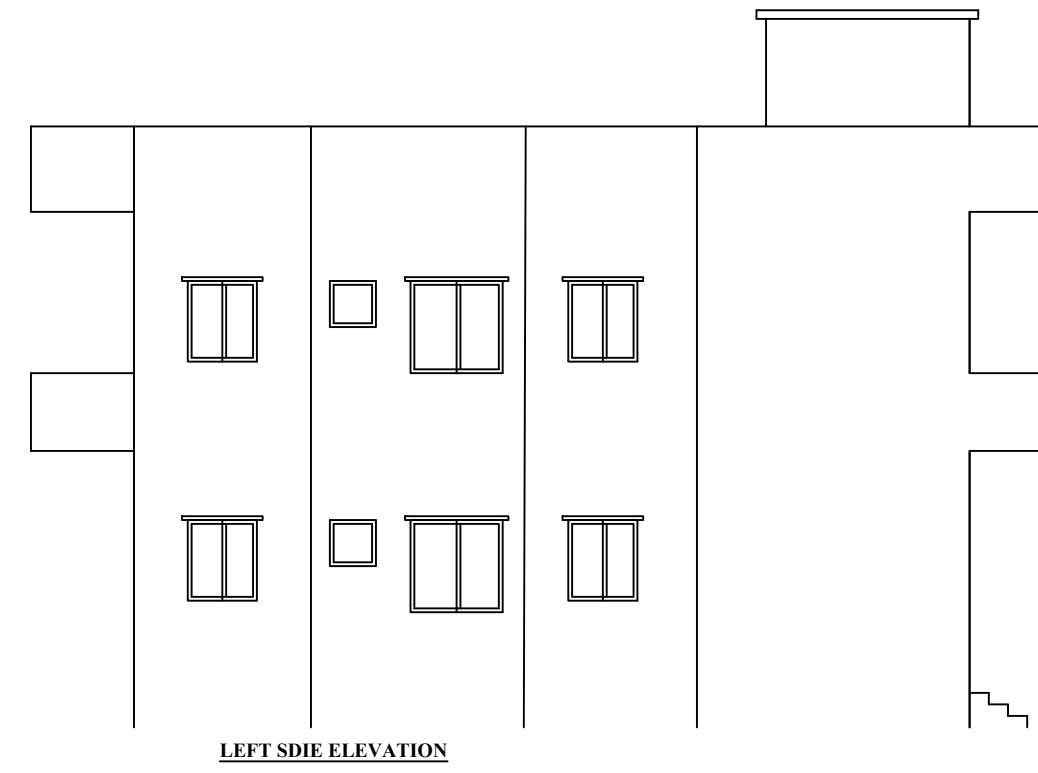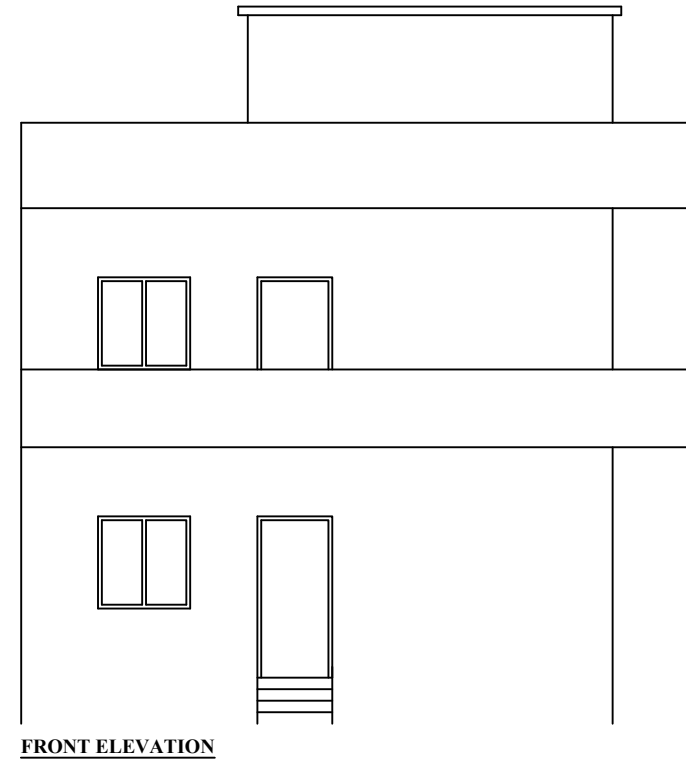

LTP NAME AND SIGNATURE	STRUCTURAL ENG'S NAME AND SIGNATURE	BUILDER NAME AND SIGNATURE	DIGITAL SIGNATURE
DURGA PRASAD DUBEY SNPC/ENG/0004/2017			