
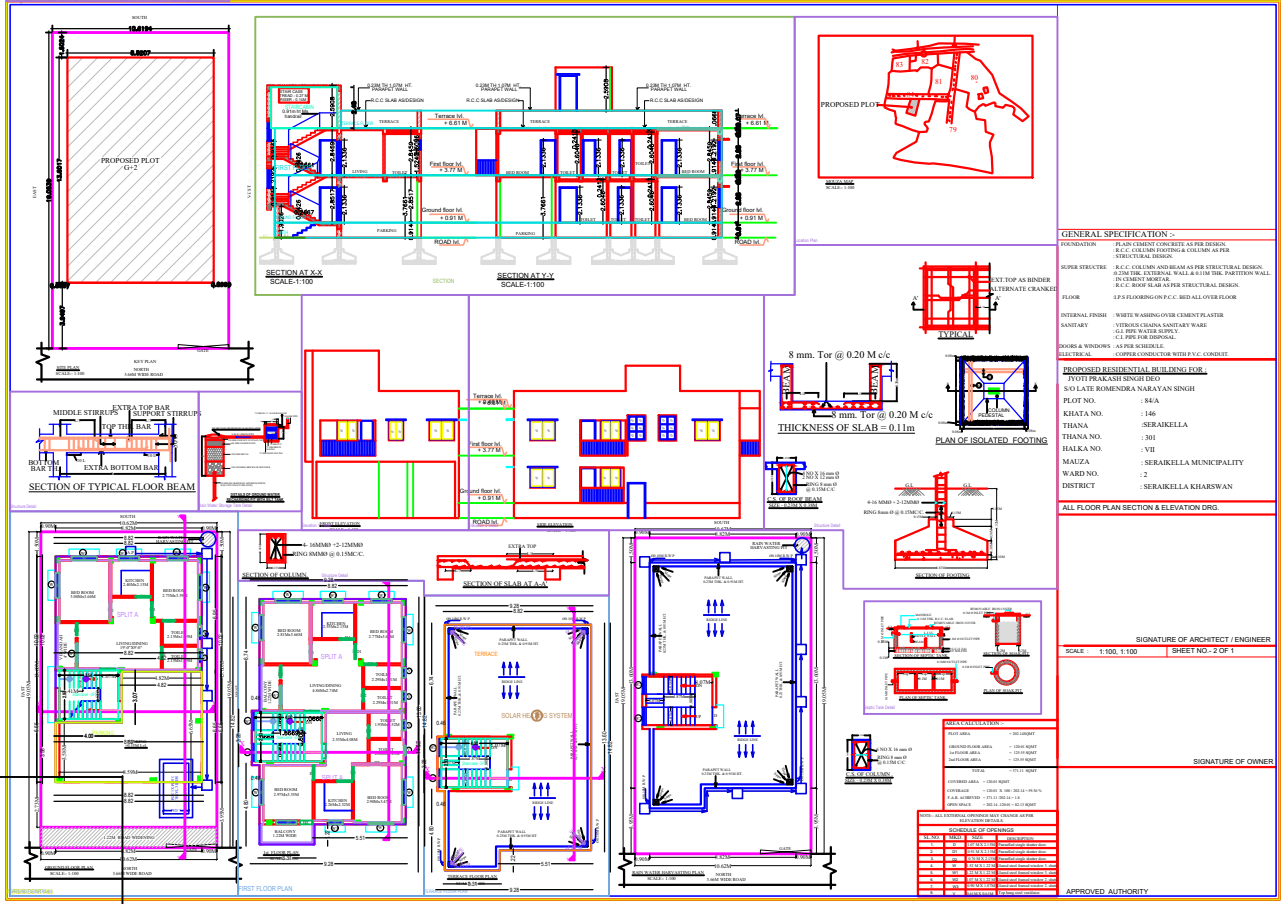


Project Title - IYOTI PRAKASH SINGH DEO

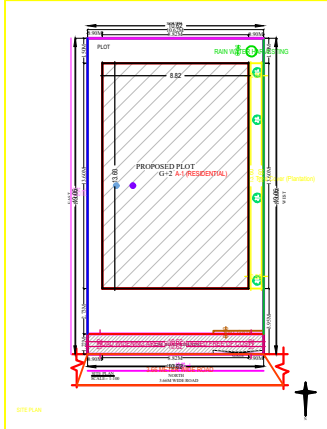

GENERAL SPECIFICATION :-

FOUNDATION : Plain cement concrete as per IS:8000.
 R.C.C. COLUMN FOOTING & COLUMN AS PER STRUCTURAL DESIGN.
 R.C.C. EXTERNAL WALL & UP TO THE PARTITION WALL AS PER STRUCTURAL DESIGN.
 R.C.C. ROOF SLAB AS PER STRUCTURAL DESIGN.

FLOOR : R.C.C. COLUMN AND BEAM AS PER STRUCTURAL DESIGN.
 IS:8000 EXTERNAL WALL & UP TO THE PARTITION WALL AS PER STRUCTURAL DESIGN.
 R.C.C. ROOF SLAB AS PER STRUCTURAL DESIGN.
 R.P.C. FLOORING ON P.C.C. BED ALL OVER FLOOR.

INTERNAL FINISH : WHITE WASHING OVER CEMENT PLASTER.
EXTERNAL FINISH : VITRIFIED CERAMIC SANITARY WARE.
ROOFING : AS PER SCHEDULE.
DOORS & WINDOWS : AS PER SCHEDULE.
ELECTRICAL : COOPER COORDINATOR WITH V.C. CONDUIT.
COVER CONDUIT WITH V.C. CONDUIT.

PROPOSED RESIDENTIAL BUILDING FOR :-
 IYOTI PRAKASH SINGH DEO
 SOLATE BOMENGA NARANAN SINGH

PLOT NO. : 84A
KHATA NO. : 146
THANA. : SERAIKELLA
THANA NO. : 301
HALKA NO. : VII
MAUIZA : SERAIKELLA MUNICIPALITY
WARD NO. : 2
DISTRICT : SERAIKELLA KHARSWAN

ALL FLOOR PLAN SECTION & ELEVATION DRG.

ITEM	DESCRIPTION	UNIT	QUANTITY	RATE	AMOUNT
1	FOUNDATION				
2	FLOORING				
3	ROOFING				
4	INTERNAL FINISH				
5	EXTERNAL FINISH				
6	DOORS & WINDOWS				
7	ELECTRICAL				
8	COVER CONDUIT				
9	WATER SUPPLY				
10	SEWERAGE				
11	SANITARY WARE				
12	PAINT				
13	LABOUR				
14	CONTRACTOR'S PROFIT				
15	TOTAL				

SIGNATURE OF ARCHITECT / ENGINEER

SCALE : 1:100, 1:100

SHEET NO. - 2 OF 1

SIGNATURE OF OWNER

APPROVED AUTHORITY