

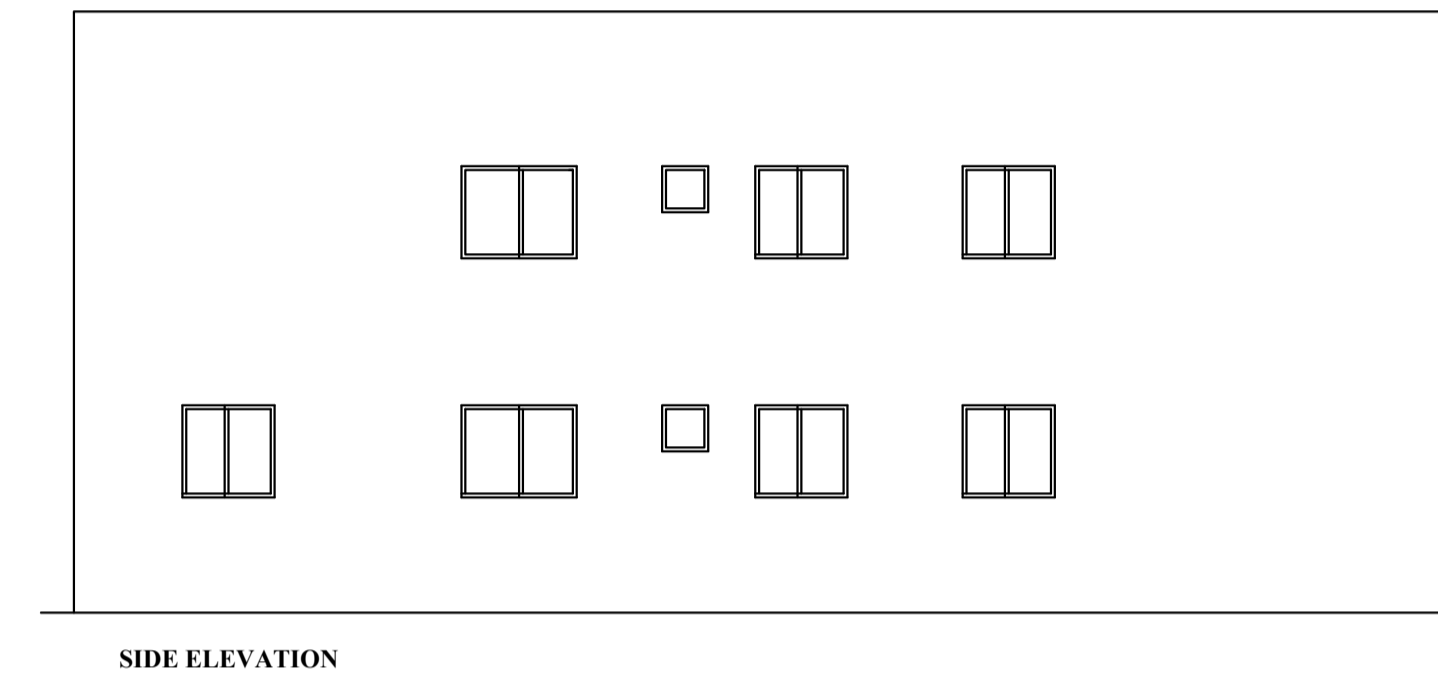



Proposal Basic Information	
Proposal File No.	SNPC/BP/0010/W03/2022
Owner Name	USHA MAHATO
Khata No	59
Plot No	250/A
Village Name	Hatsai
Use	Residential
SubUse	Other Residential Building

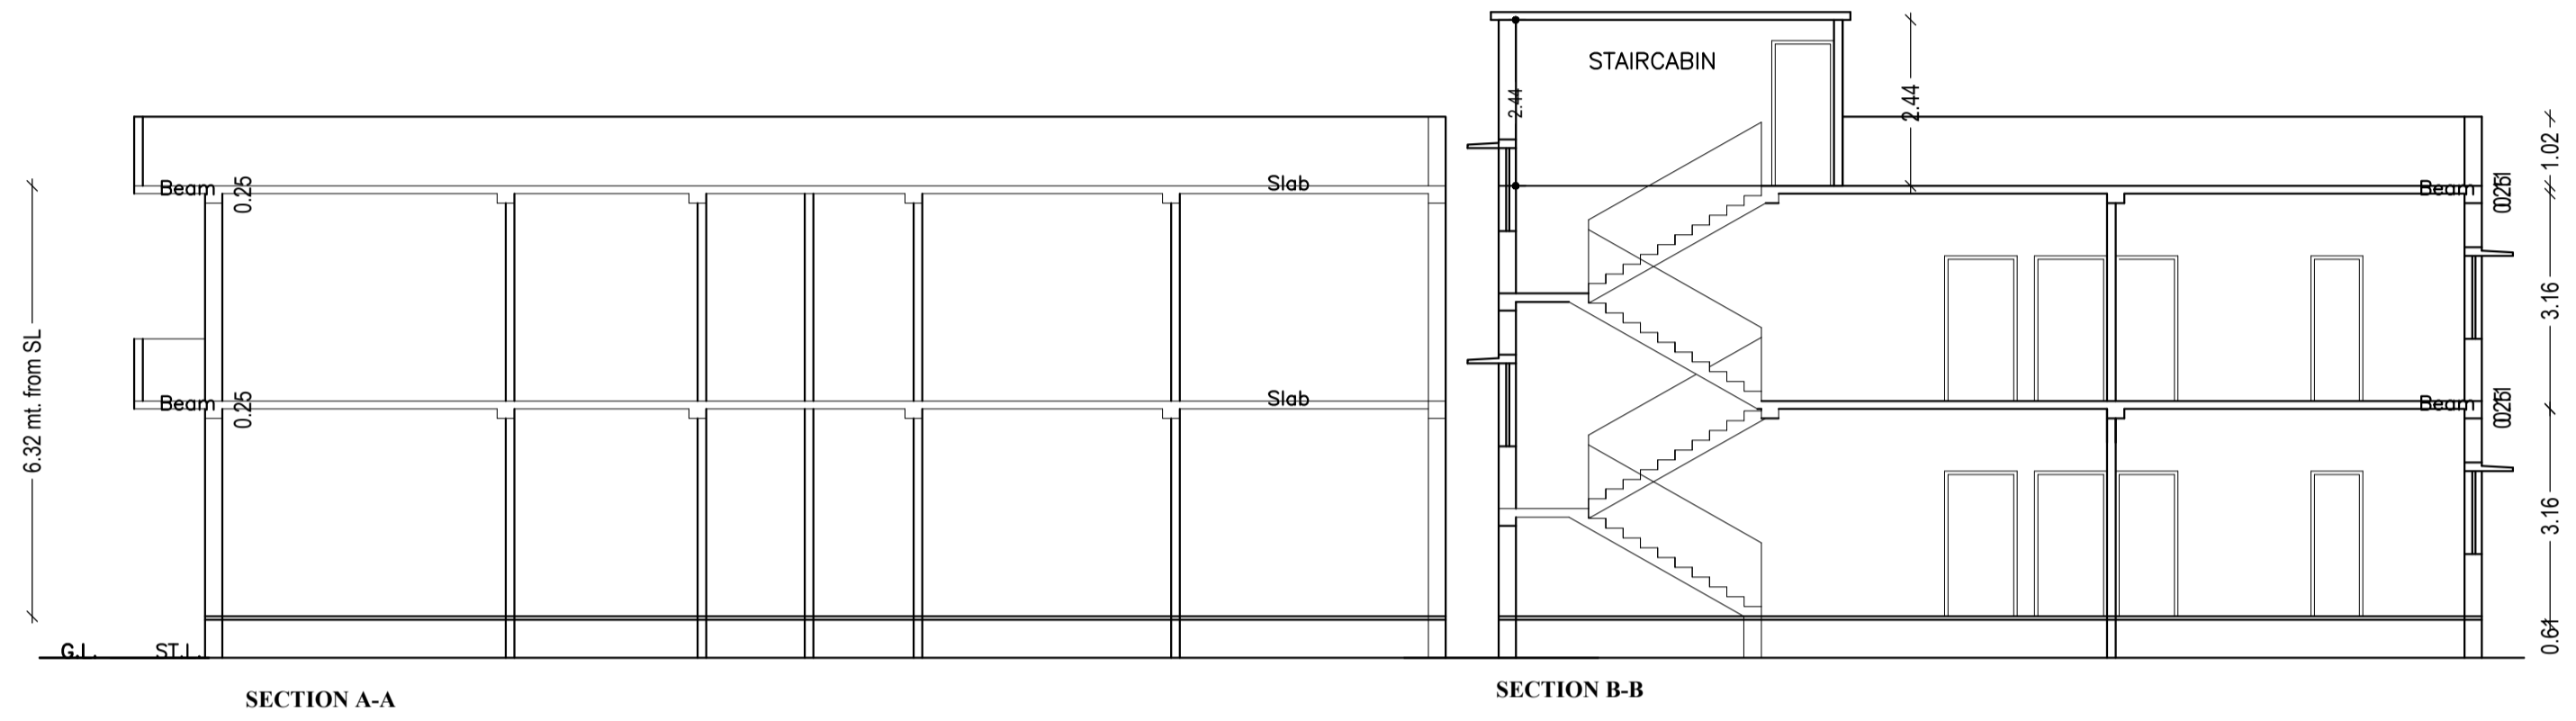


SIDE ELEVATION

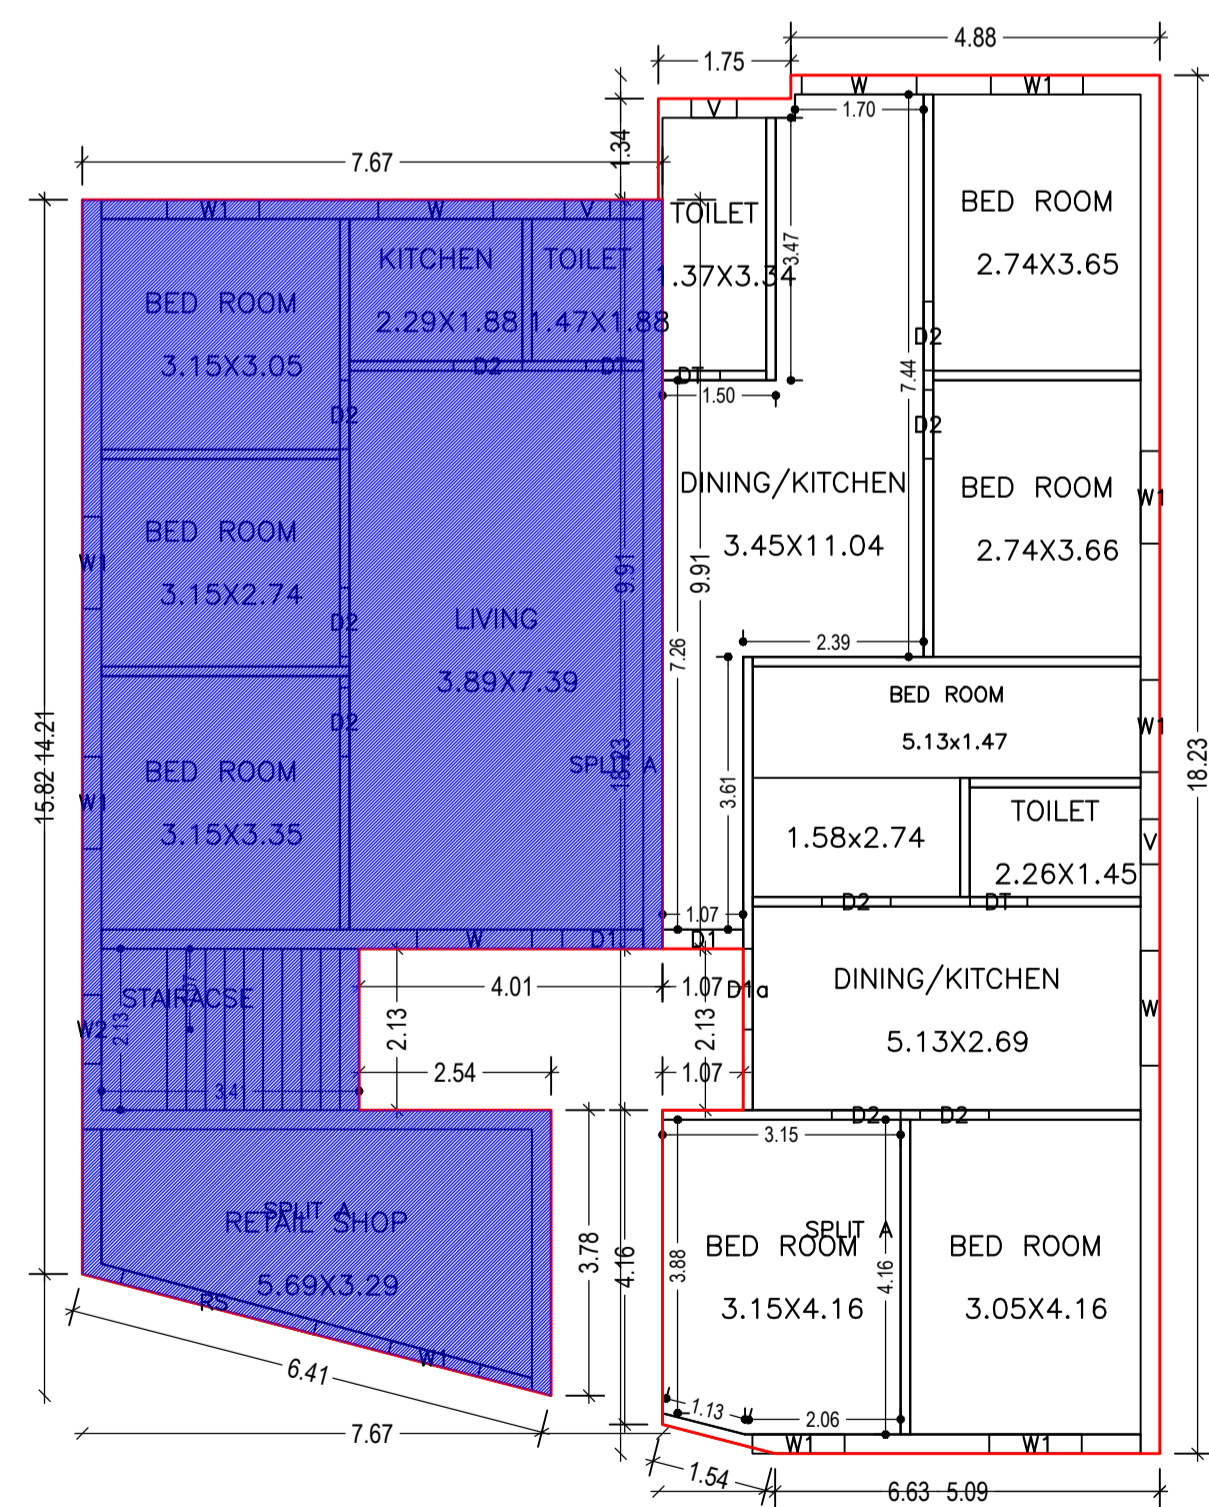


GROUND FLOOR PLAN
(Existing + Proposed)
(SCALE 1:100)

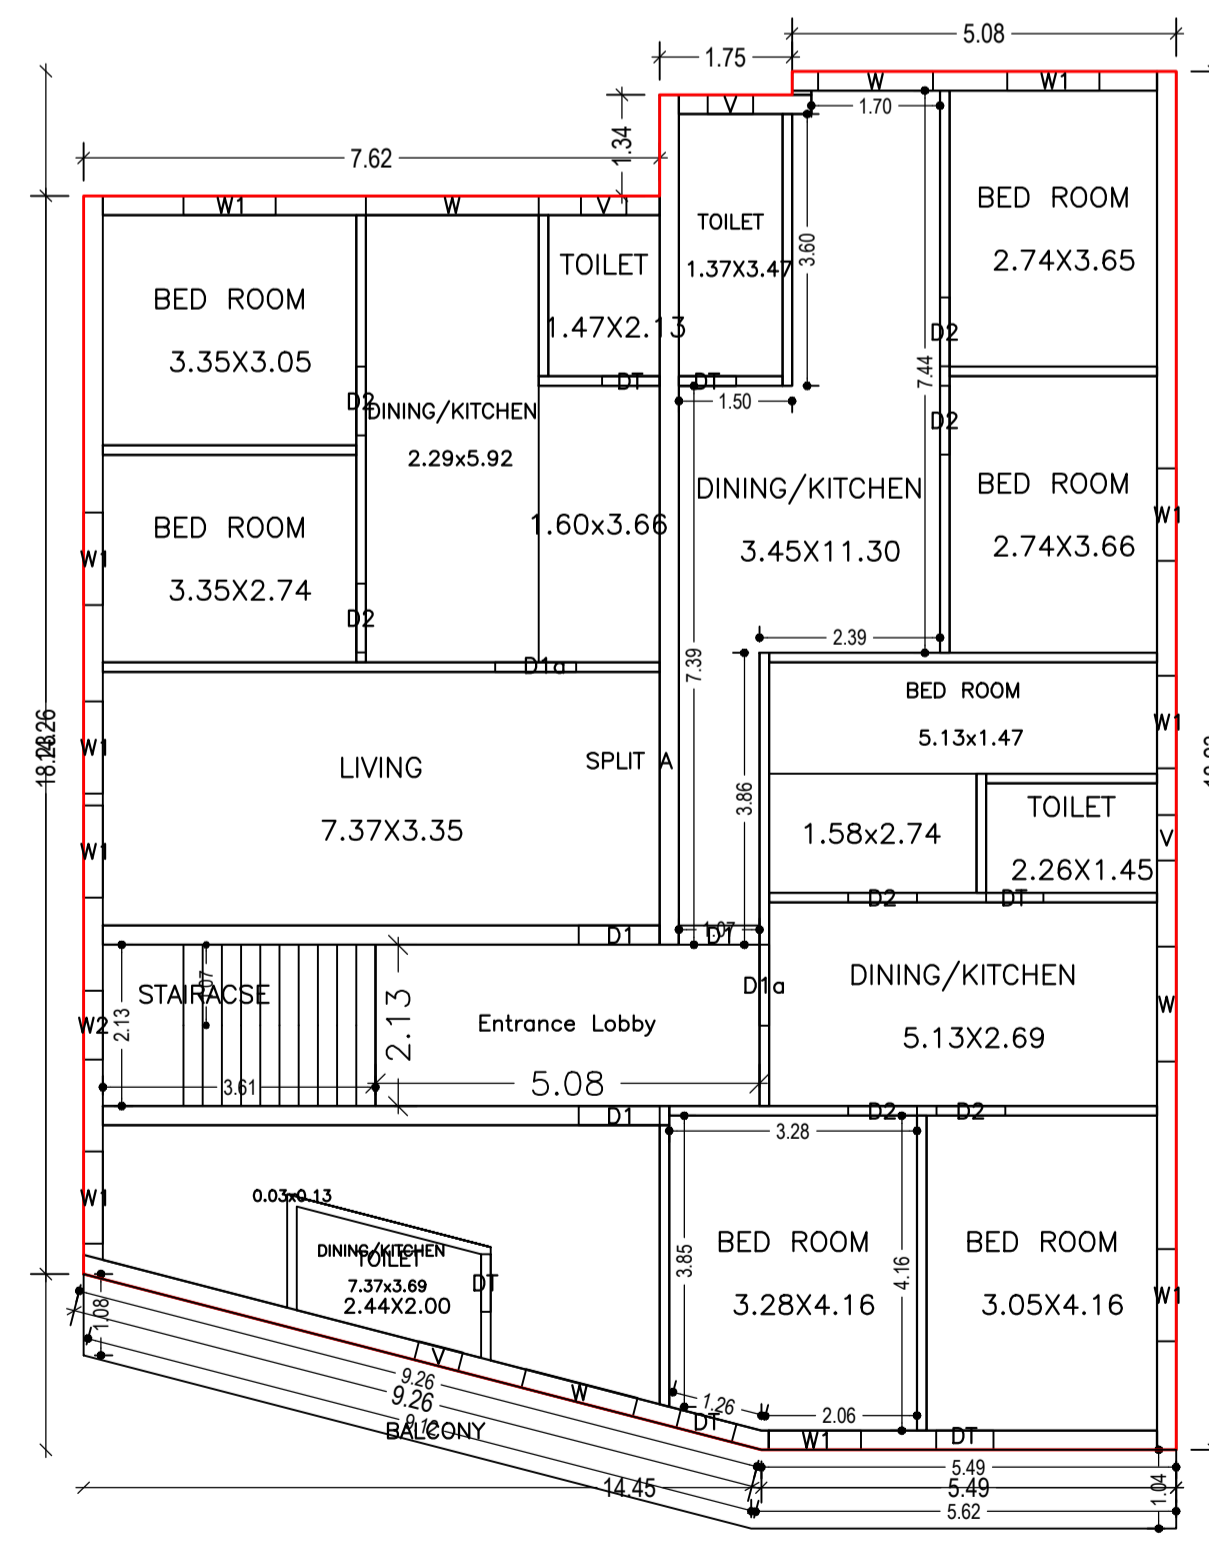

FIRST FLOOR PLAN
(Proposed)
(SCALE 1:100)

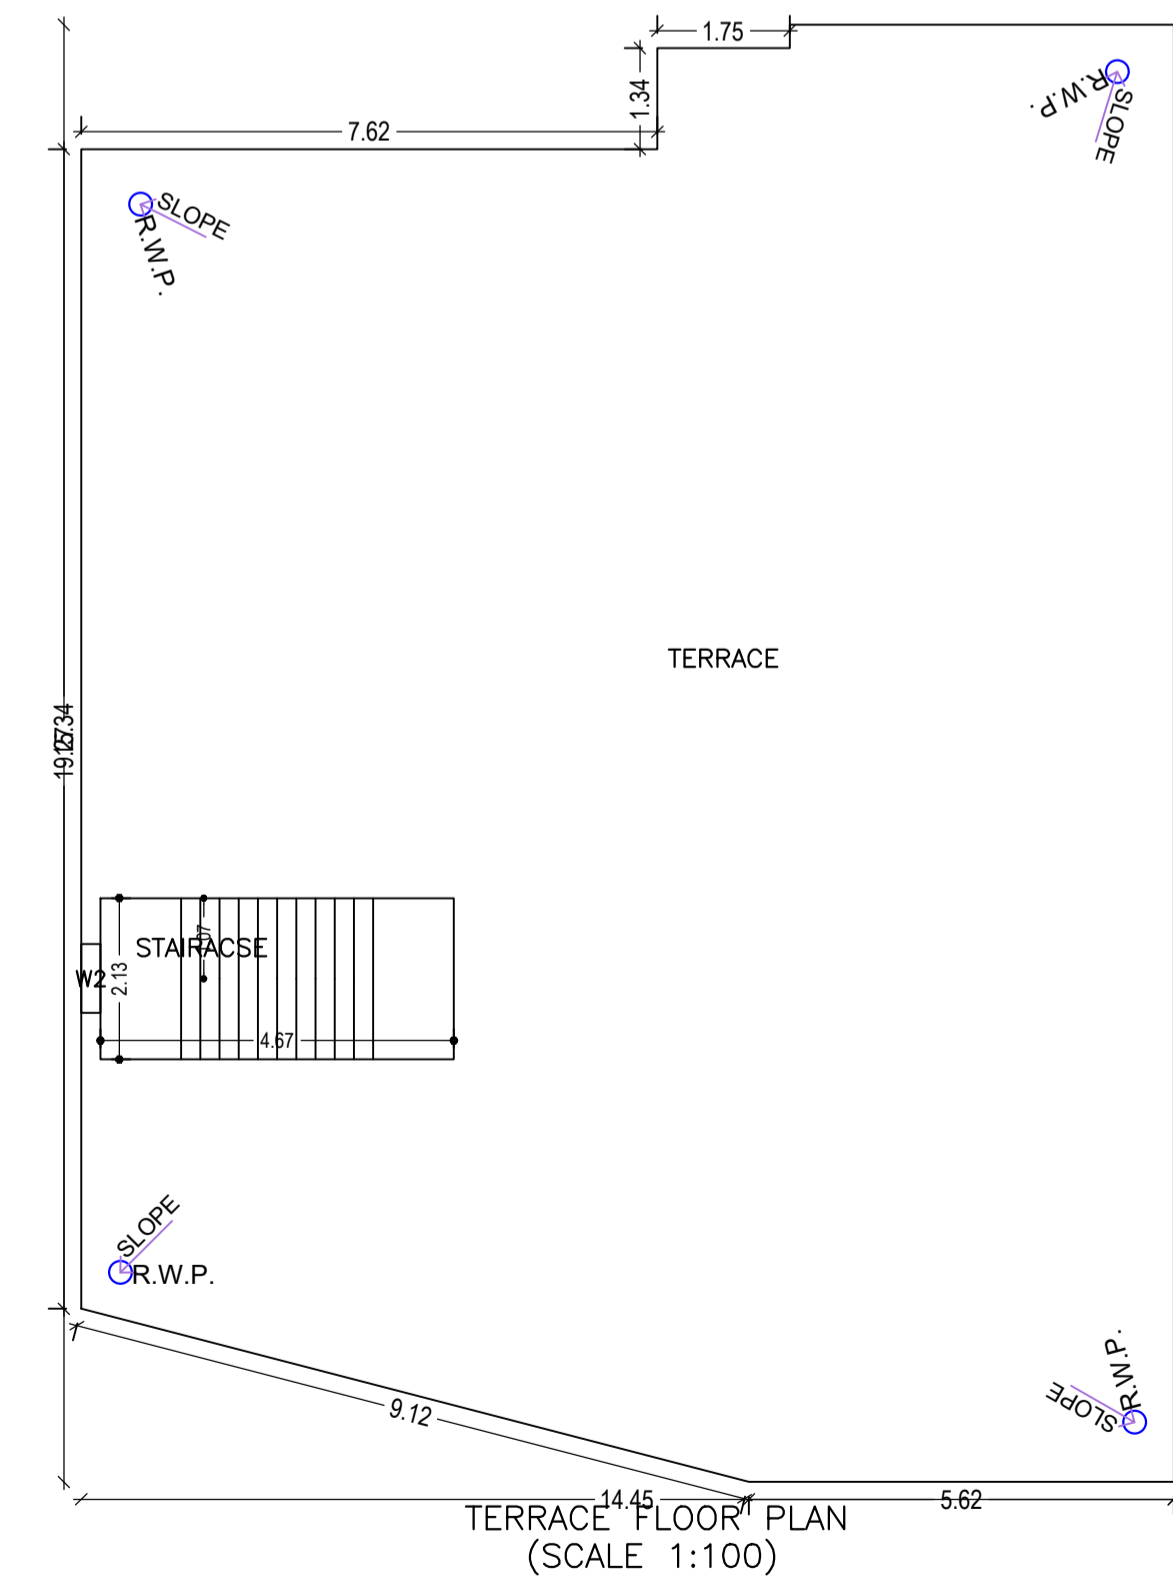

TERRACE FLOOR PLAN
(SCALE 1:100)

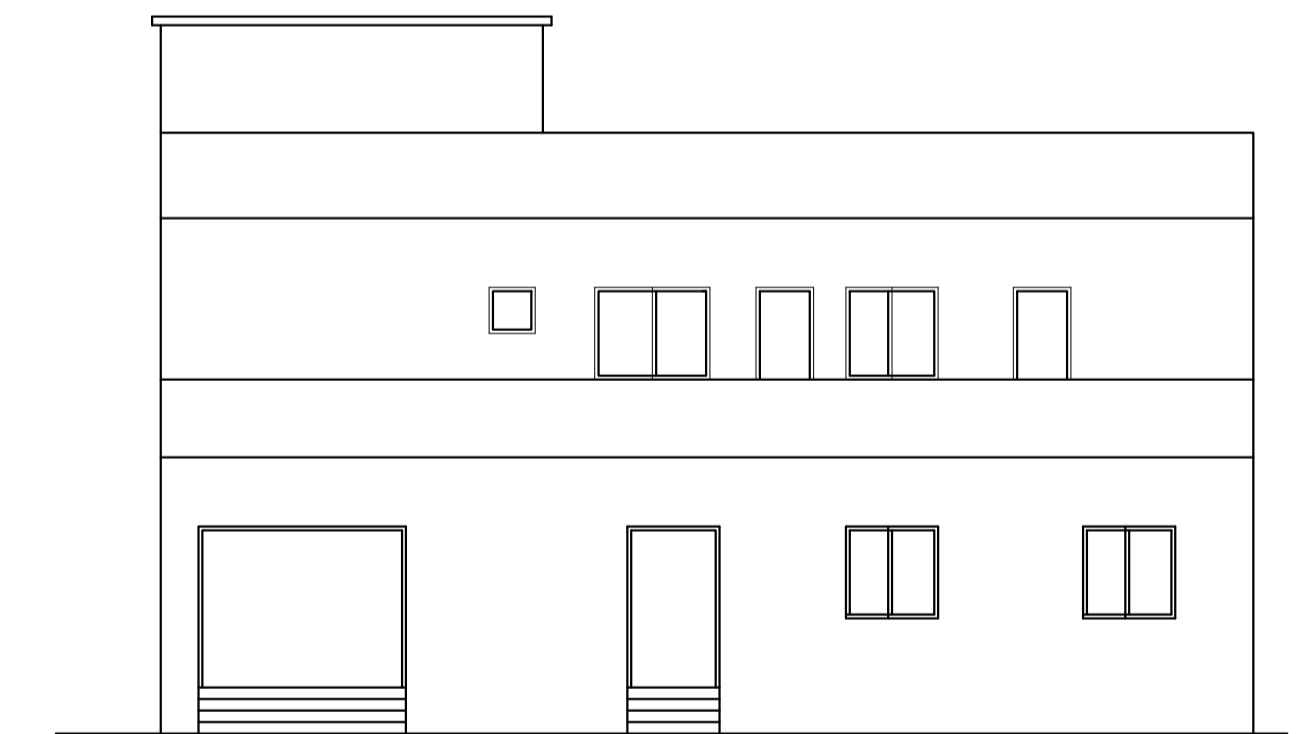

FRONT ELEVATION

LTP NAME AND SIGNATURE	STRUCTURAL ENG'S NAME AND SIGNATURE	BUILDER NAME AND SIGNATURE	DIGITAL SIGNATURE
DURGA PRASAD DUBEY SNPC/ENG/0004/2017			