




Proposal Basic Information

Proposal File No.	SNPC/BP/0021/W03/2022
Owner Name	TRIBIKRAM SINGHDEO
Khata No	141,142/A
Plot No	181,182,183,184,185,186,187,242
Village Name	Hatsai
Use	Educational
SubUse	School

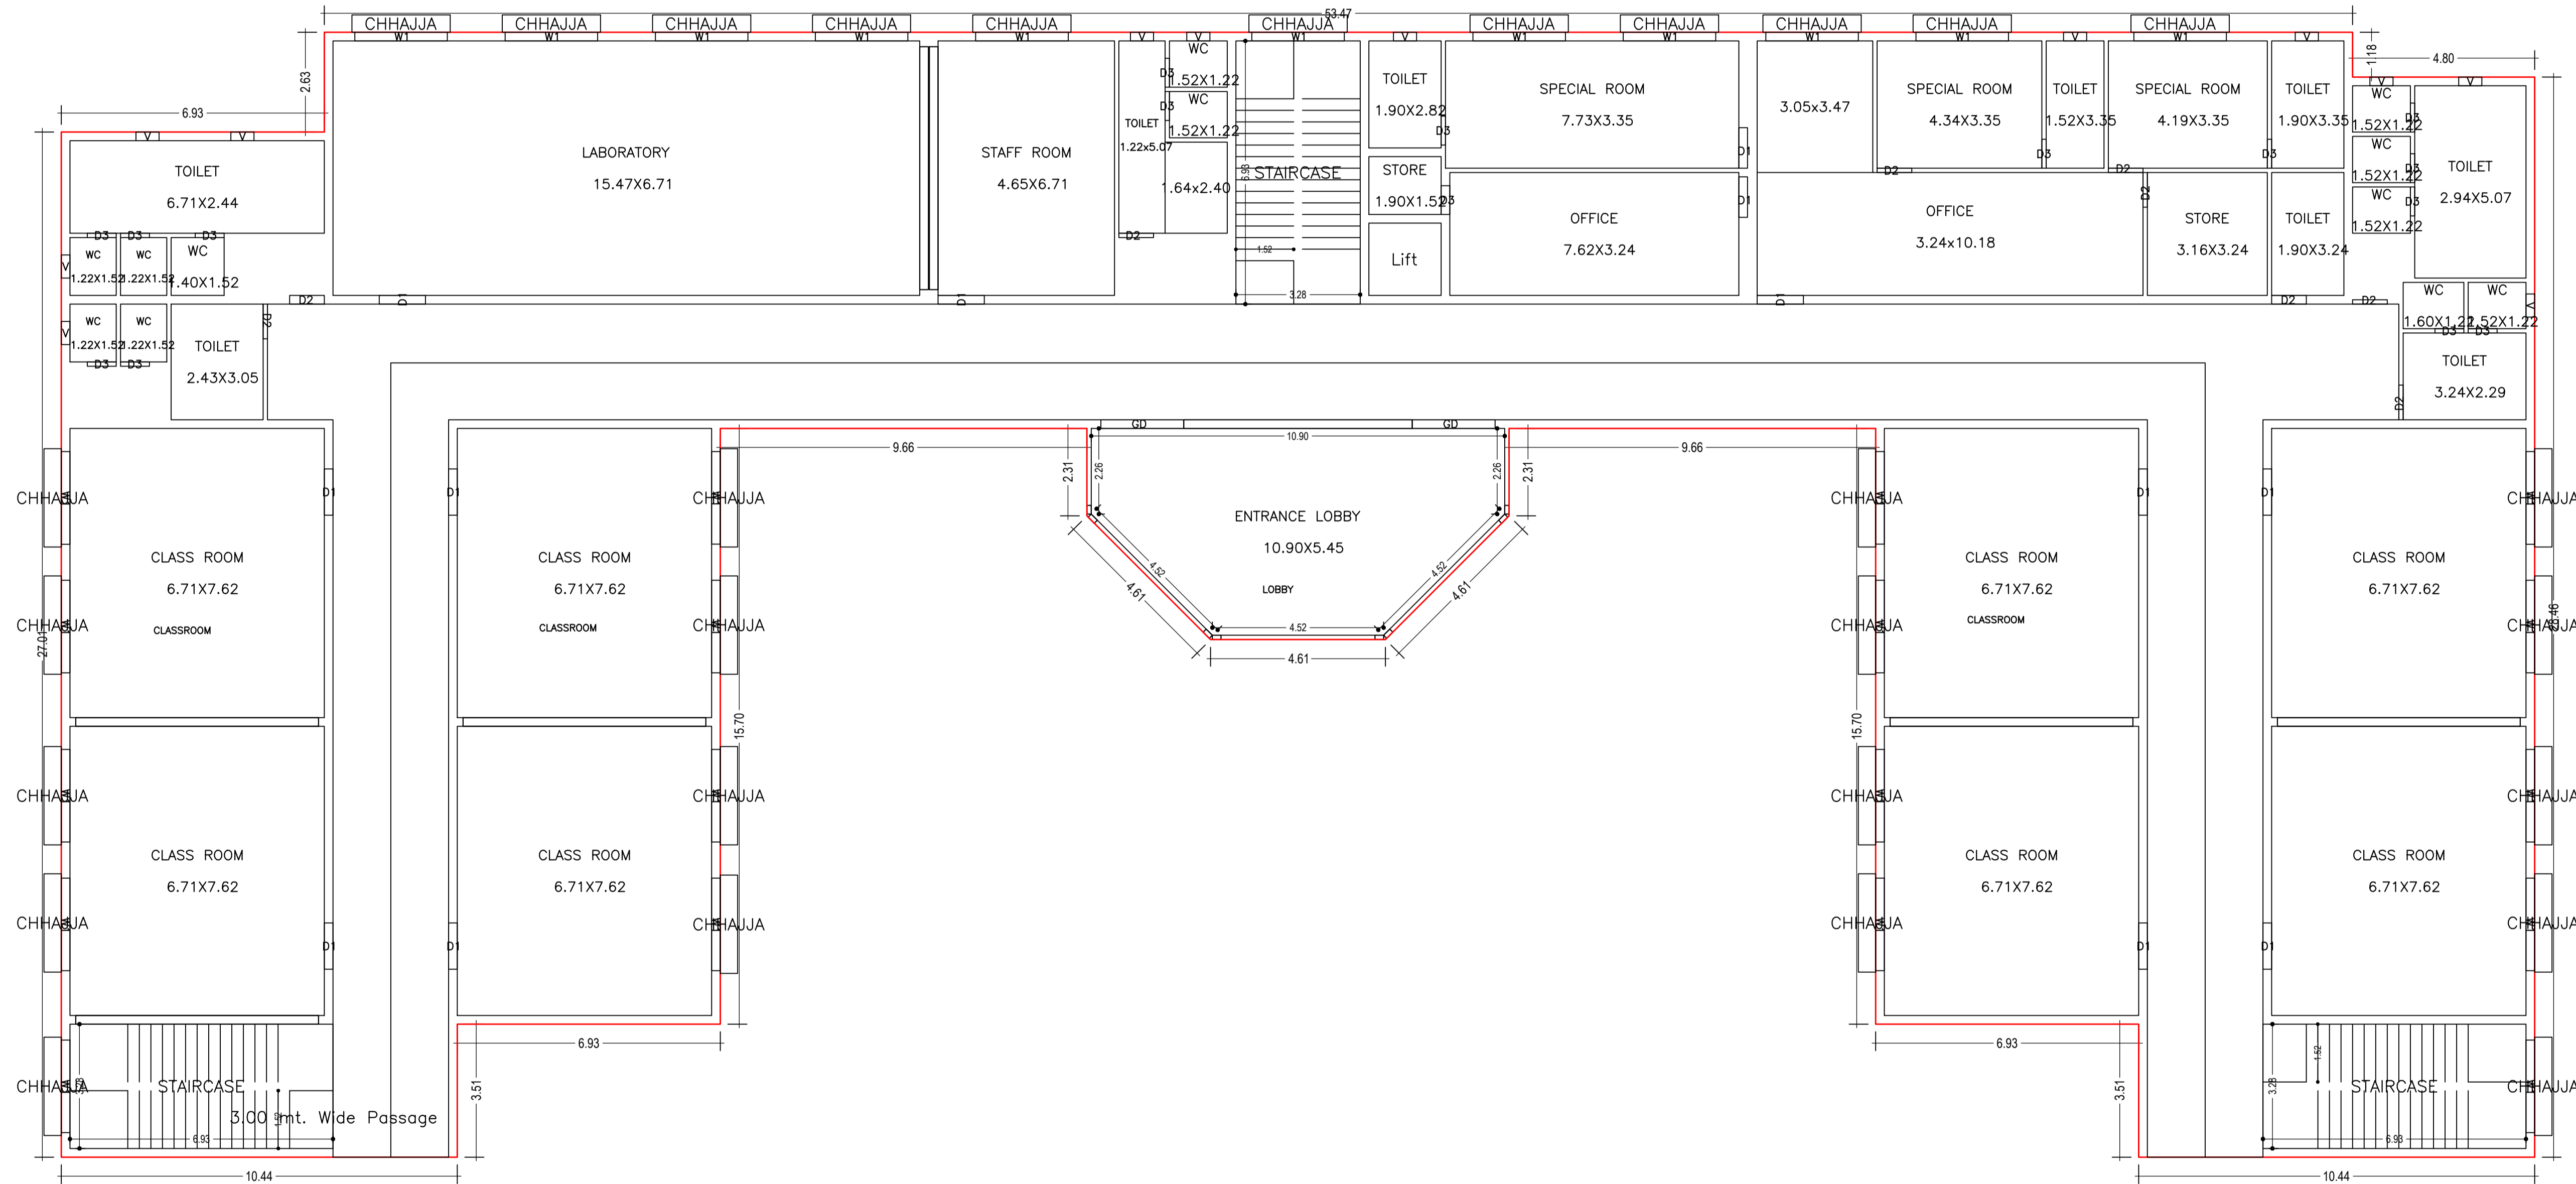


GROUND FLOOR PLAN  
(Proposed)  
(SCALE 1:100)

LTP NAME AND SIGNATURE	STRUCTURAL ENG'S NAME AND SIGNATURE	BUILDER NAME AND SIGNATURE	DIGITAL SIGNATURE
DURGA PRASAD DUBEY SNPC/ENG/0004/2017			



Proposal Basic Information	
Proposal File No.	SNPC/BP/0021/W03/2022
Owner Name	TRIBIKRAM SINGHDEO
Khata No	141,142/A
Plot No	181,182,183,184,185,186,187,242
Village Name	Hatsai
Use	Educational
SubUse	School

(SCALE 1:100)

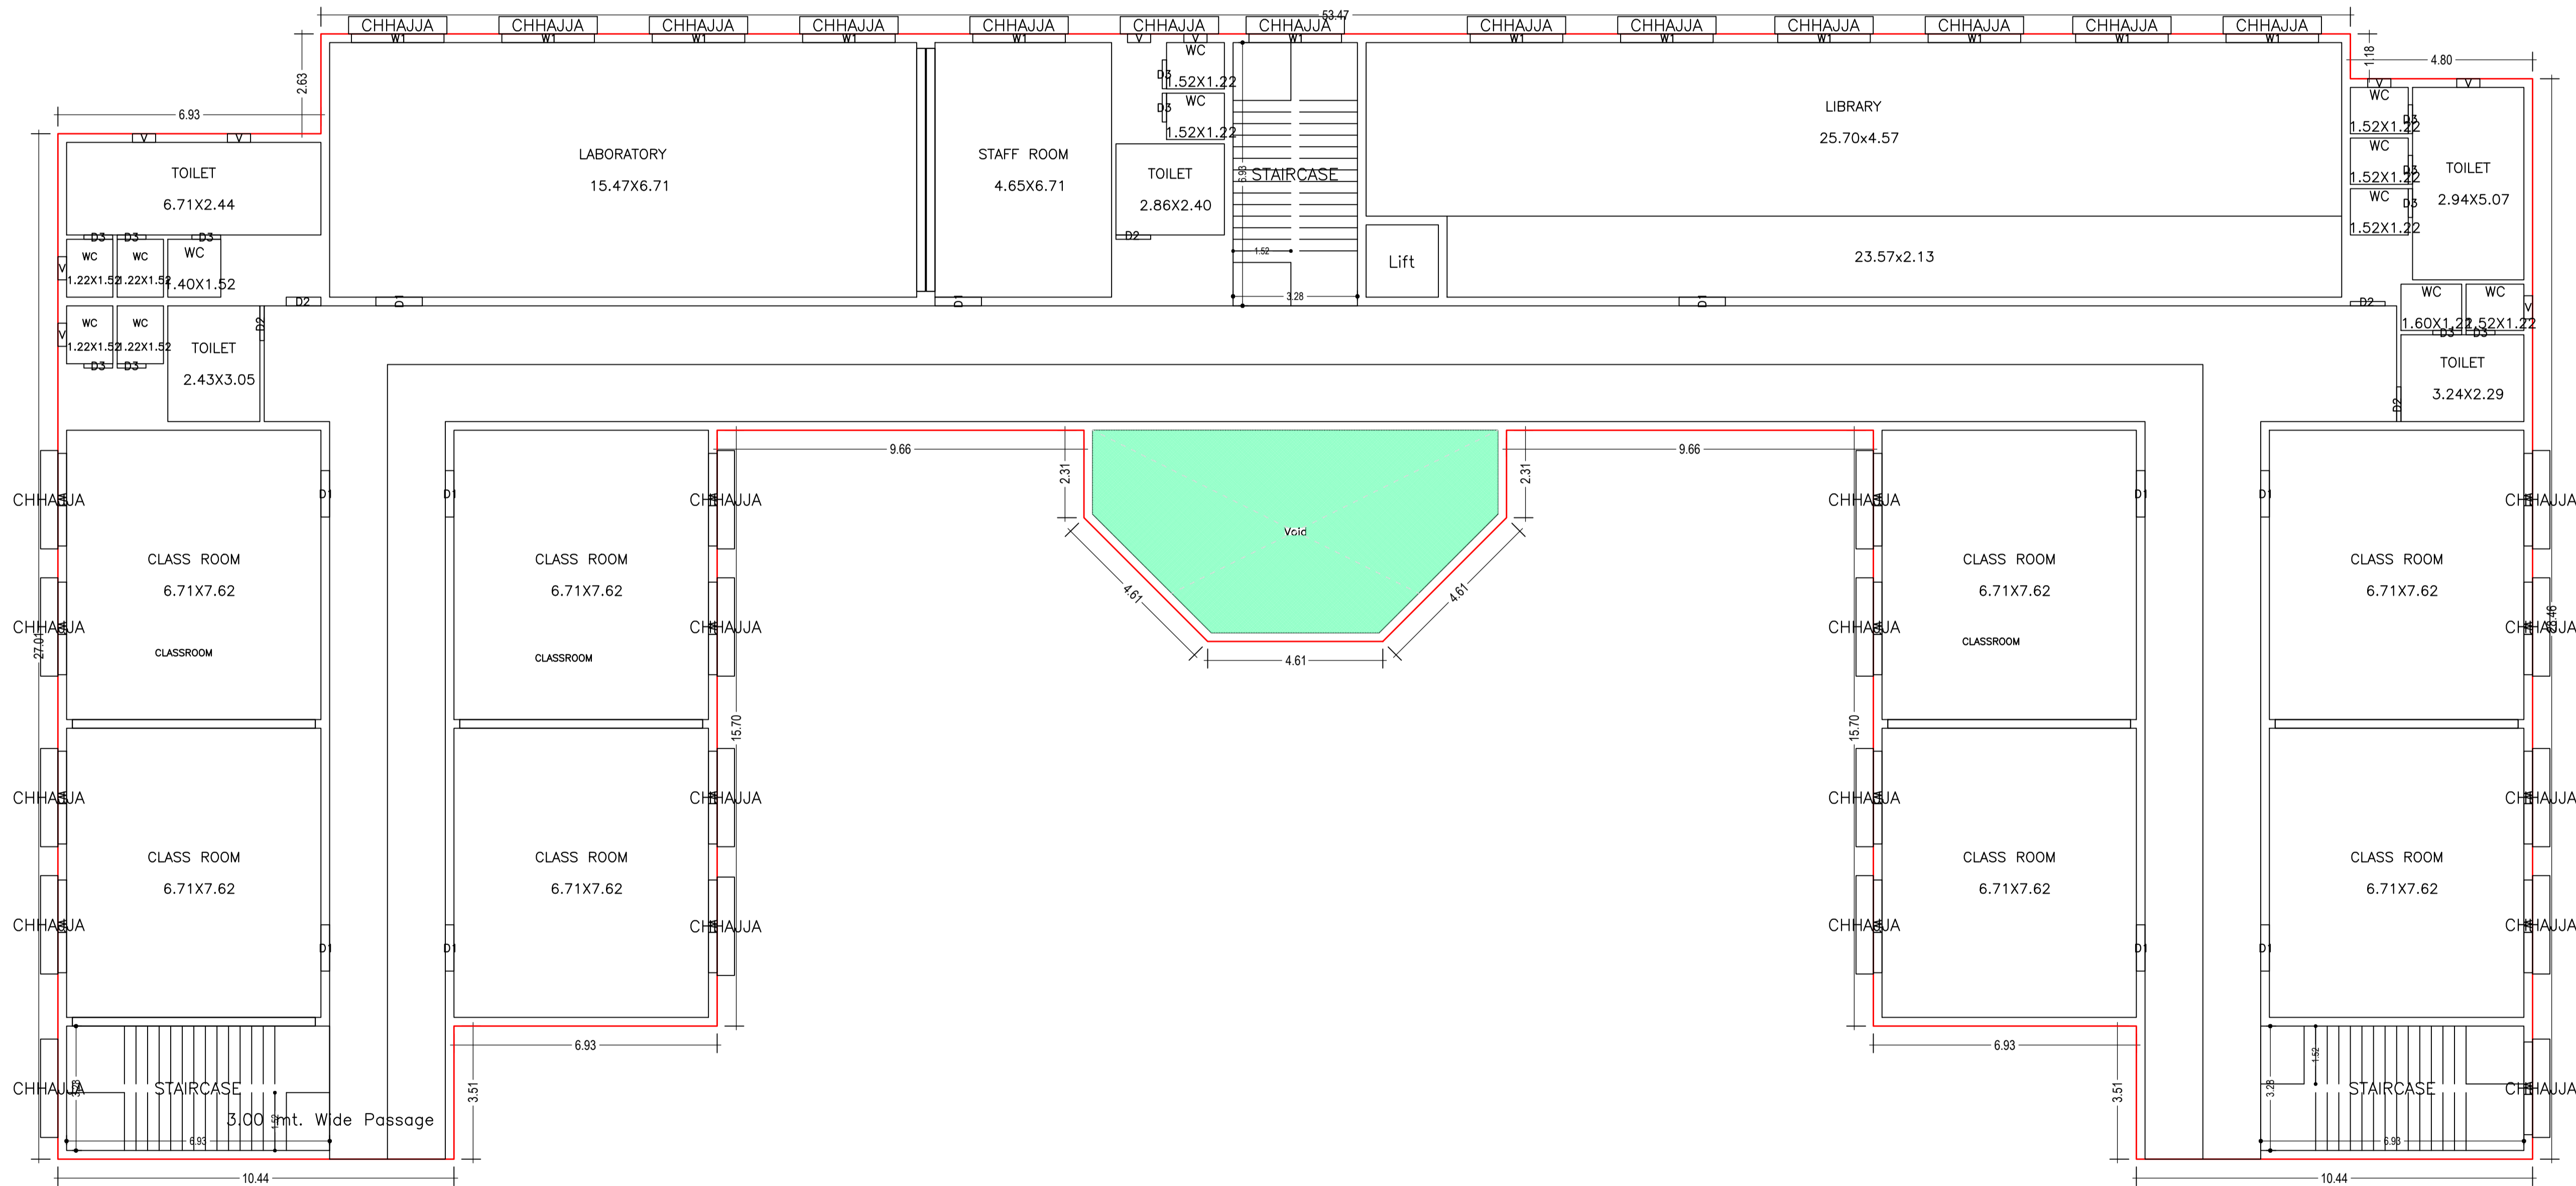


FIRST FLOOR PLAN  
(Proposed)  
(SCALE 1:100)

LTP NAME AND SIGNATURE	STRUCTURAL ENG'S NAME AND SIGNATURE	BUILDER NAME AND SIGNATURE	DIGITAL SIGNATURE
DURGA PRASAD DUBEY SNPC/ENG/0004/2017			

Proposal Basic Information


Proposal File No.	SNPC/BP/0021/W03/2022
Owner Name	TRIBIKRAM SINGHDEO
Khata No	141,142/A
Plot No	181,182,183,184,185,186,187,242
Village Name	Hatsai
Use	Educational
SubUse	School

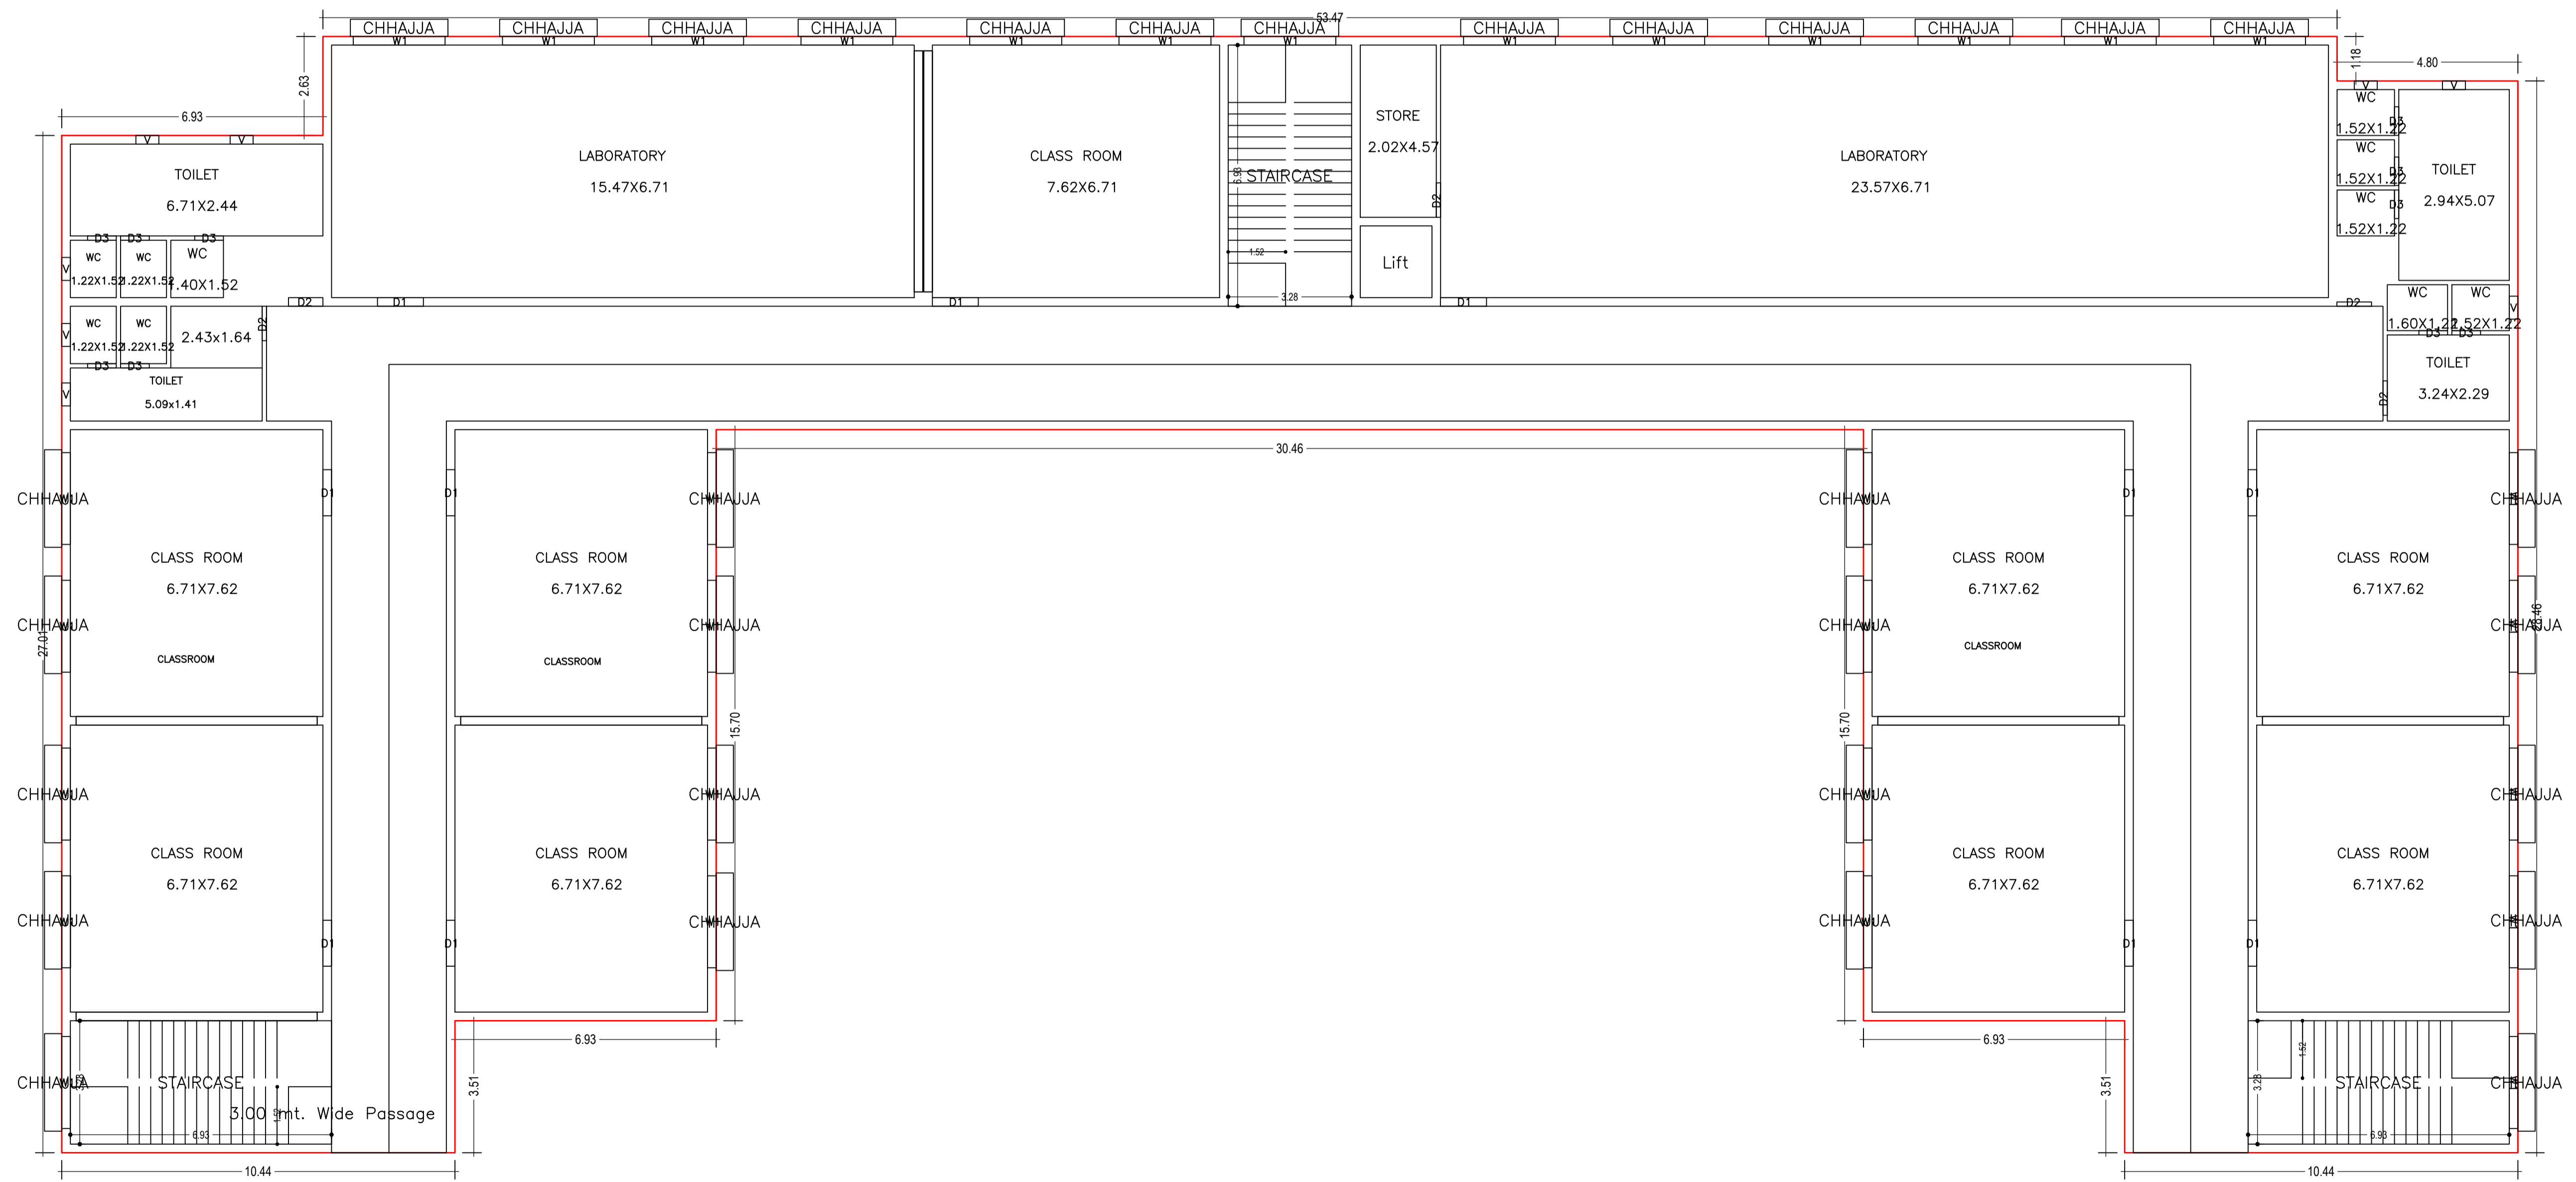


SECOND FLOOR PLAN  
(Proposed)  
(SCALE 1:100)

LTP NAME AND SIGNATURE	STRUCTURAL ENG'S NAME AND SIGNATURE	BUILDER NAME AND SIGNATURE	DIGITAL SIGNATURE
DURGA PRASAD DUBEY SNPC/ENG/0004/2017			

Proposal Basic Information	
Proposal File No.	SNPC/BP/0021/W03/2022
Owner Name	TRIBIKRAM SINGHDEO
Khata No	141,142/A
Plot No	181,182,183,184,185,186,187,242
Village Name	Hatsai
Use	Educational
SubUse	School

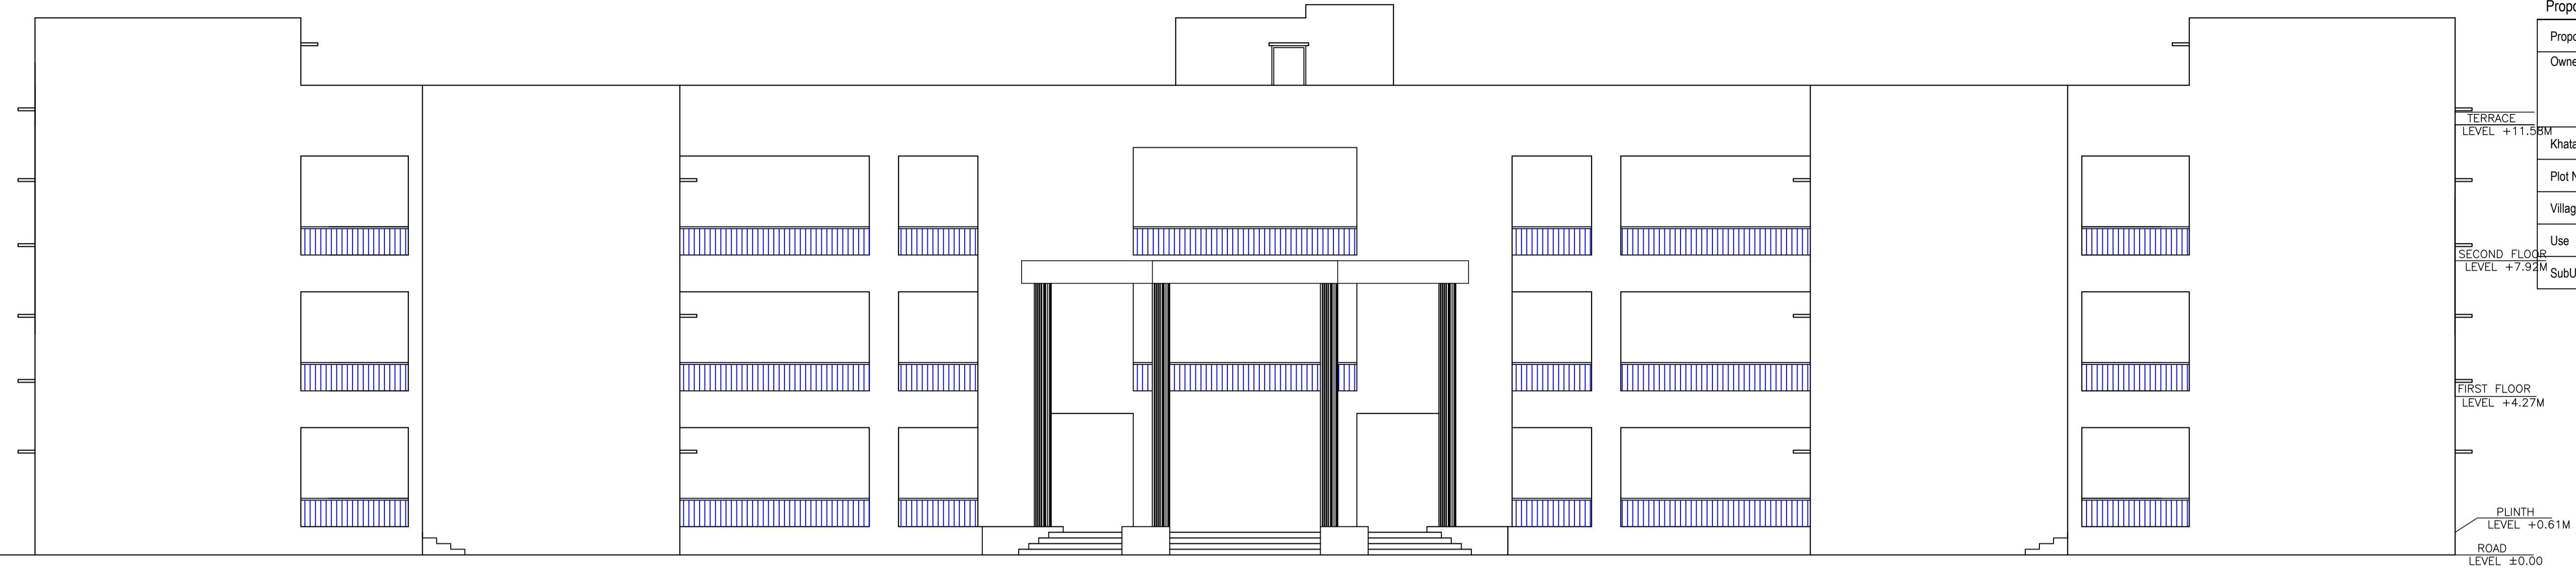











FRONT ELEVATION  
SCALE = 1:100  
(Proposed)  
(SCALE 1:100)

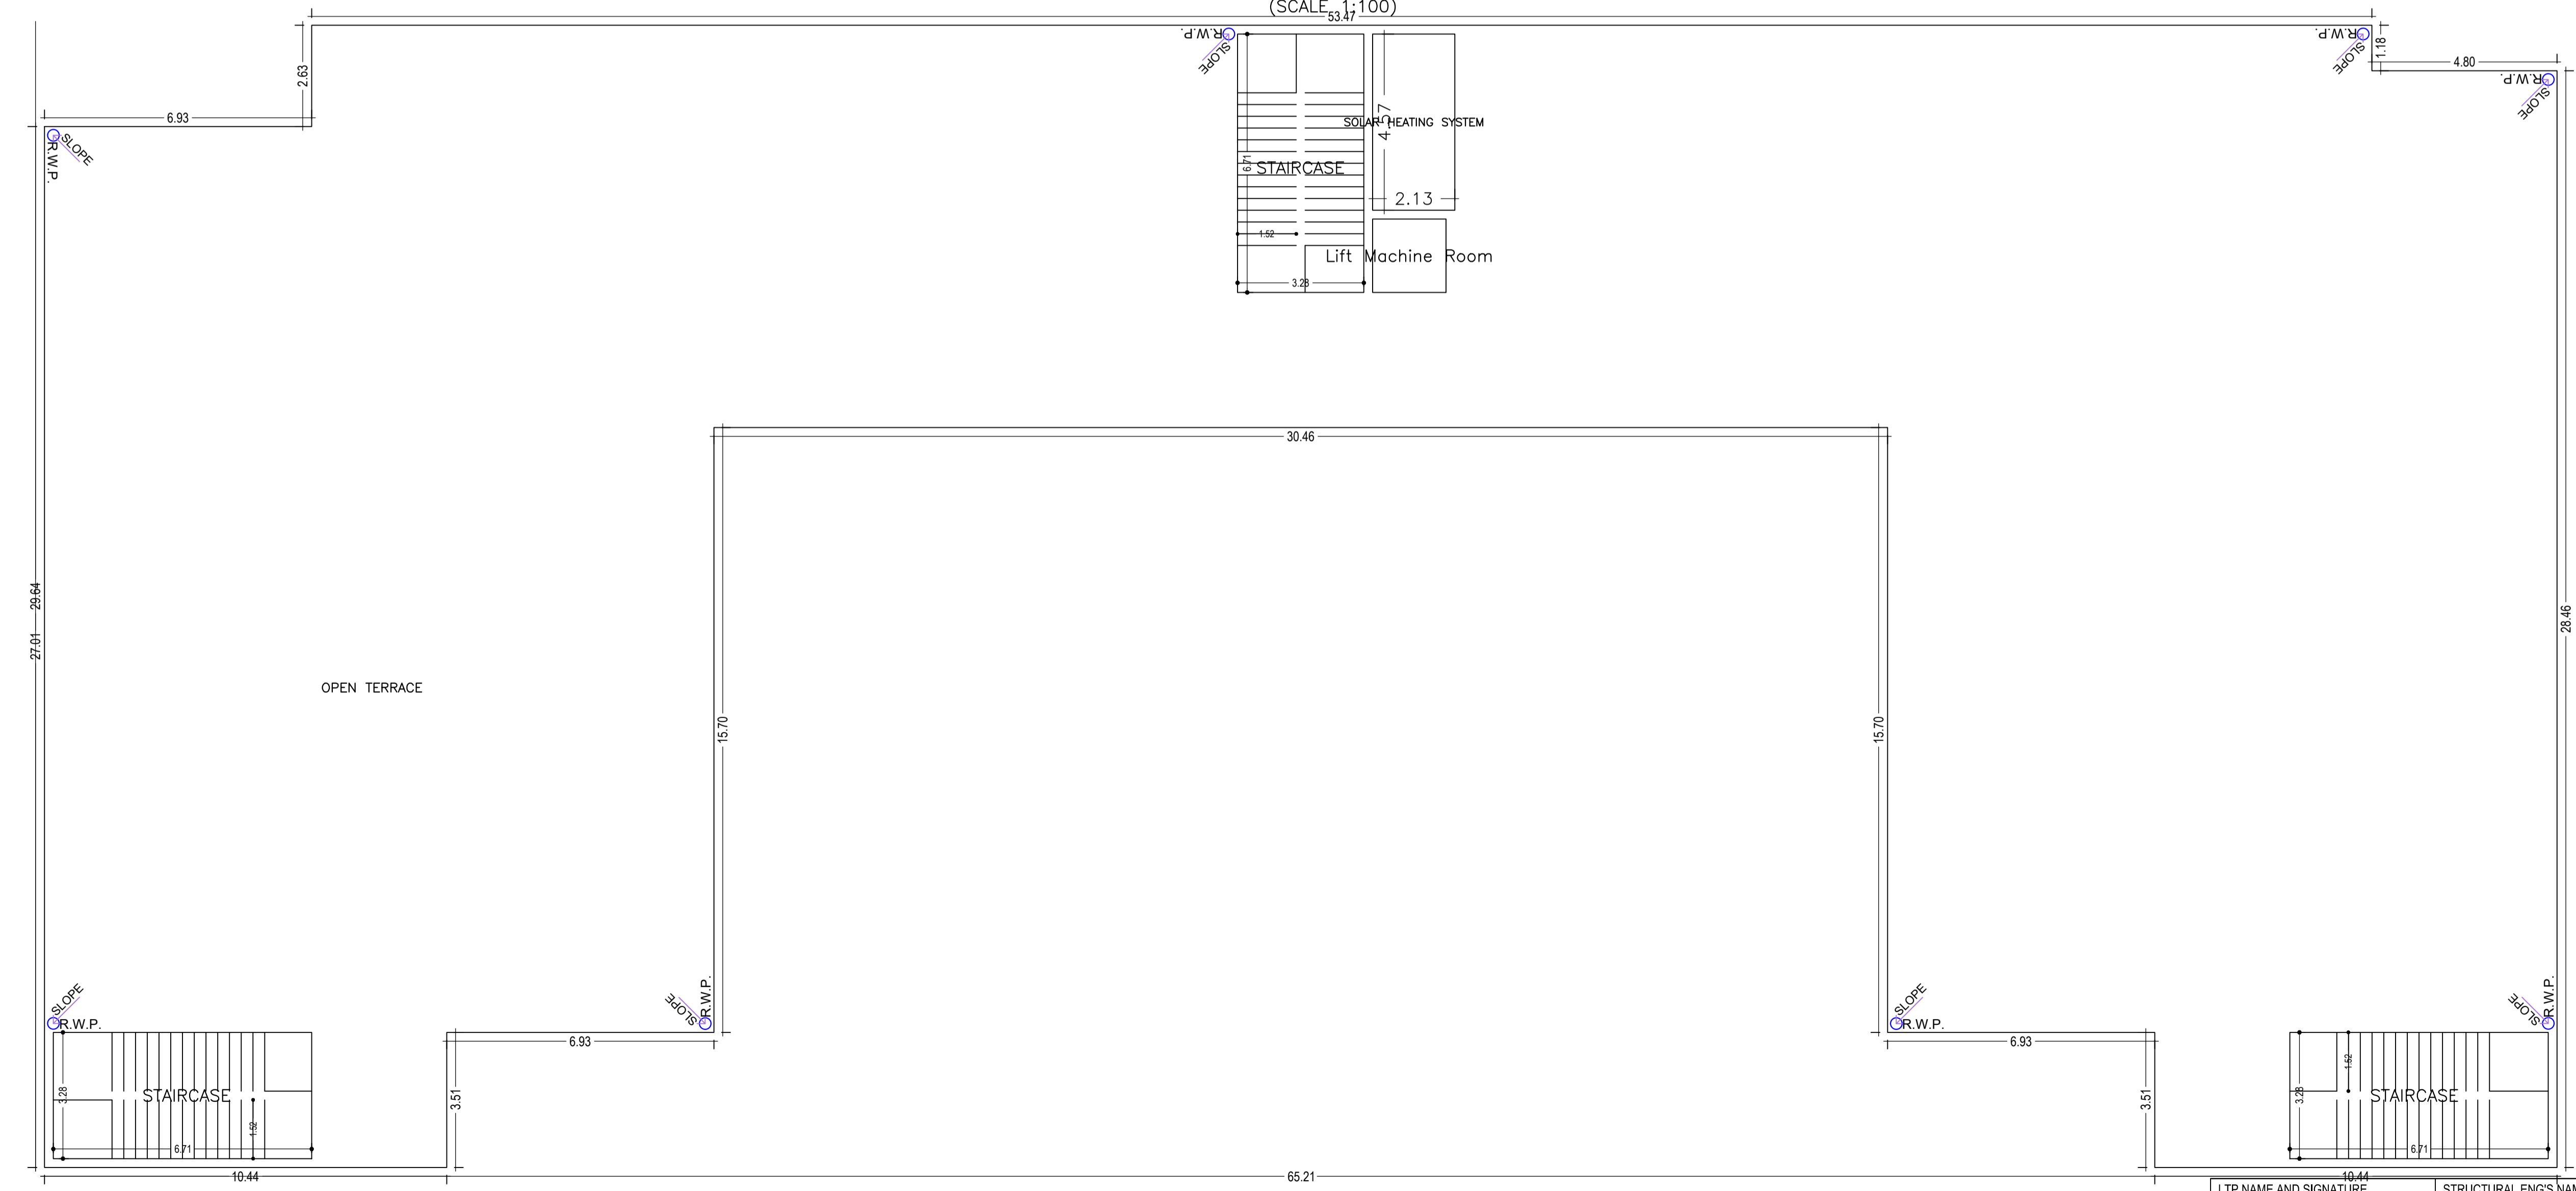

TERRACE FLOOR PLAN  
(SCALE 1:100)

LTP NAME AND SIGNATURE	STRUCTURAL ENG'S NAME AND SIGNATURE	BUILDER NAME AND SIGNATURE	DIGITAL SIGNATURE
DURGA PRASAD DUBEY SNPC/ENG/0004/2017			



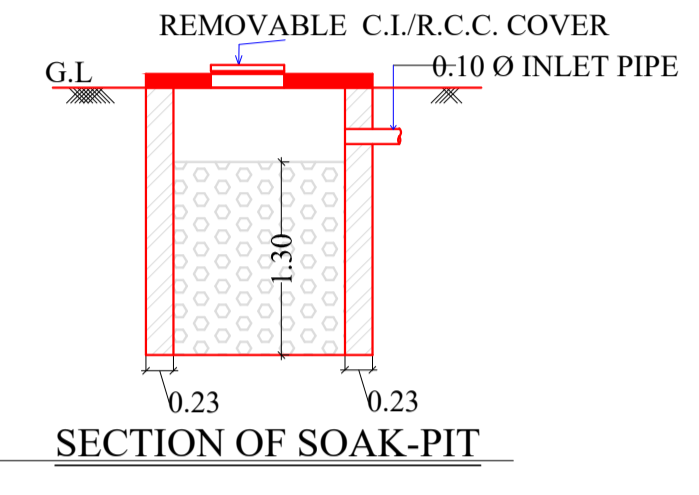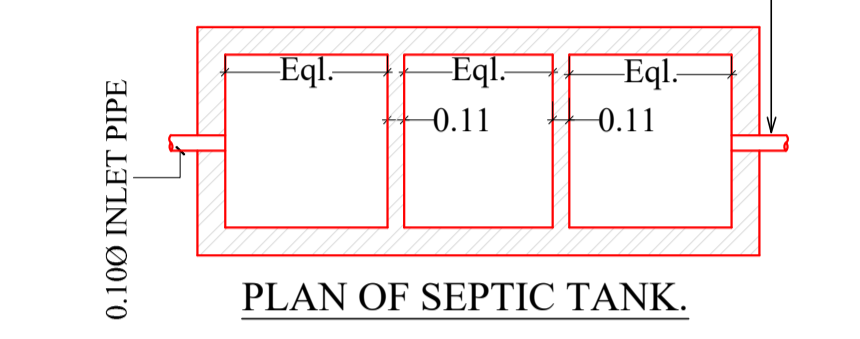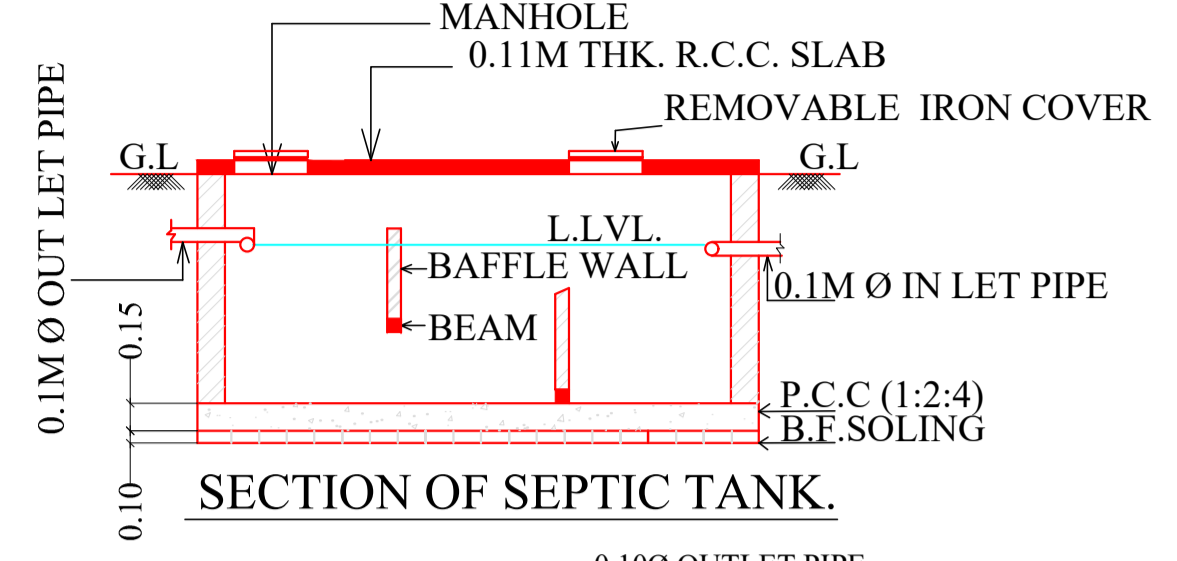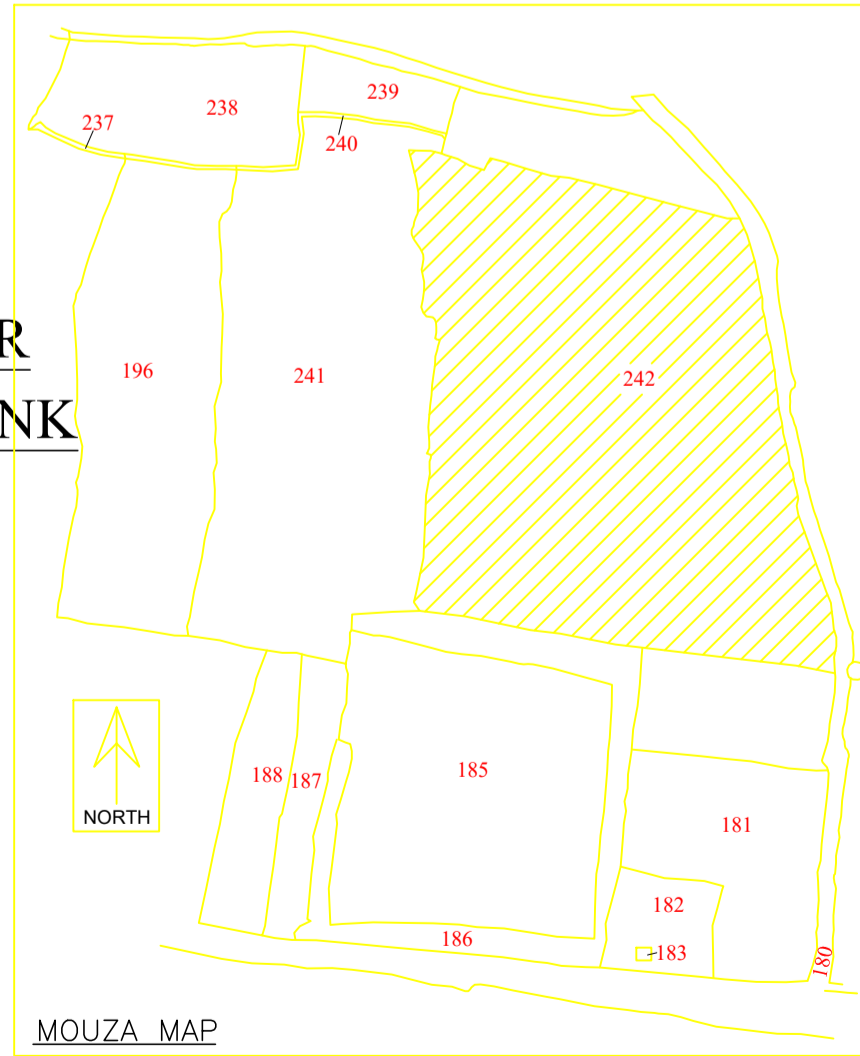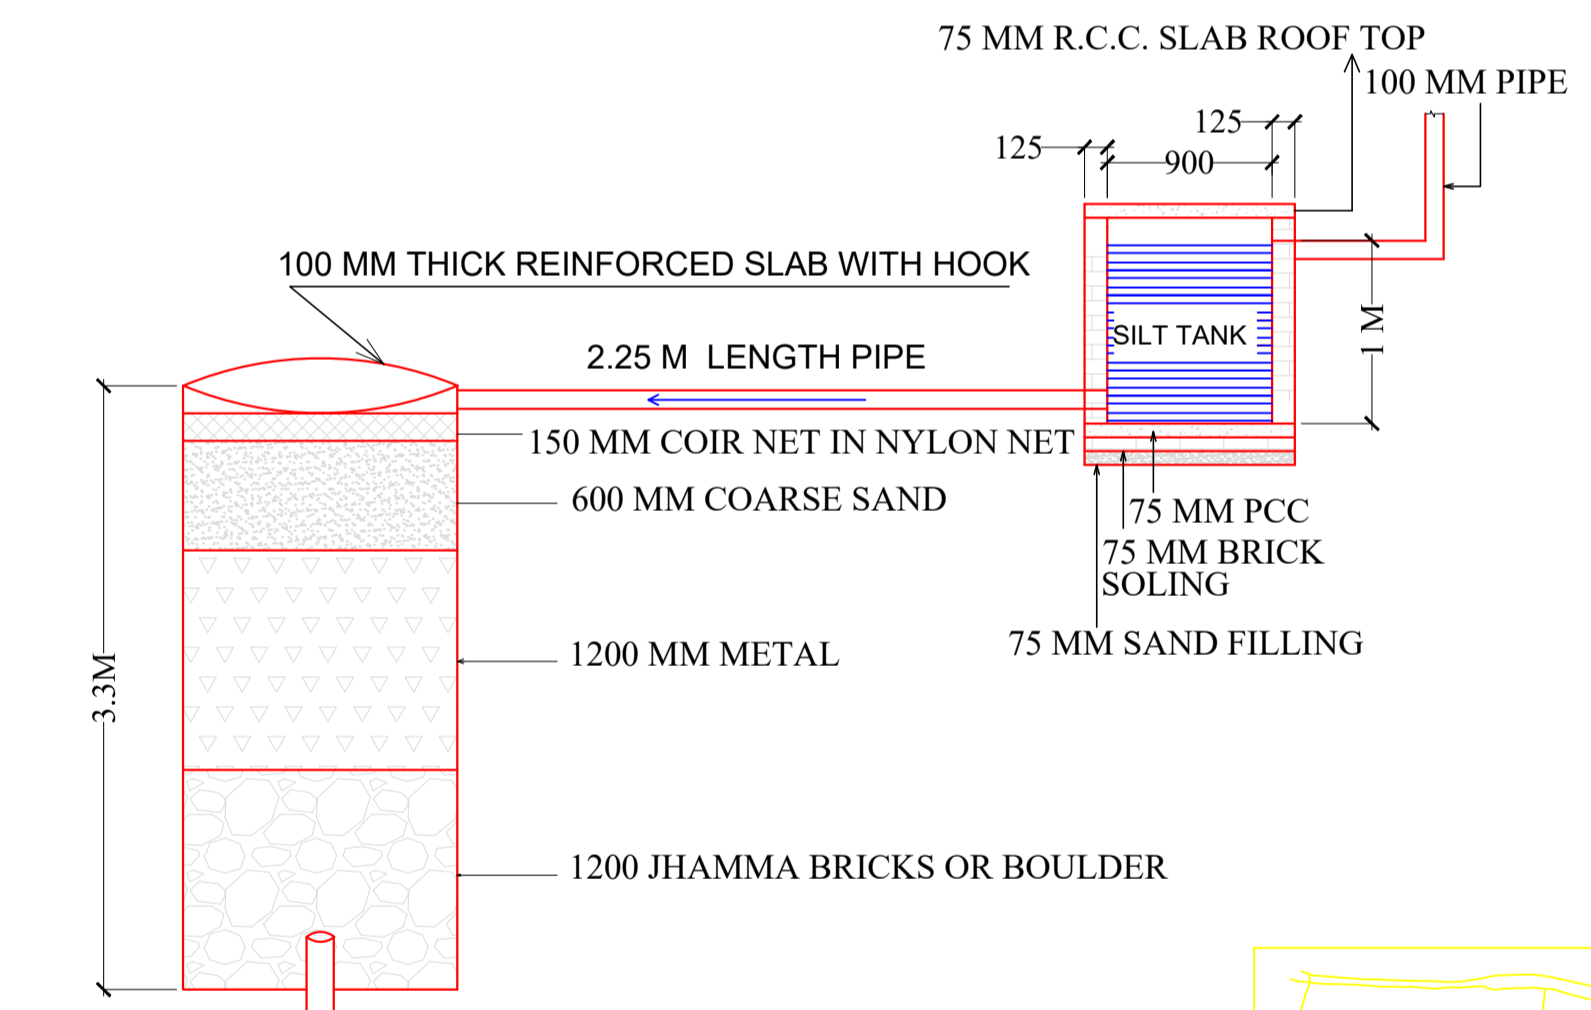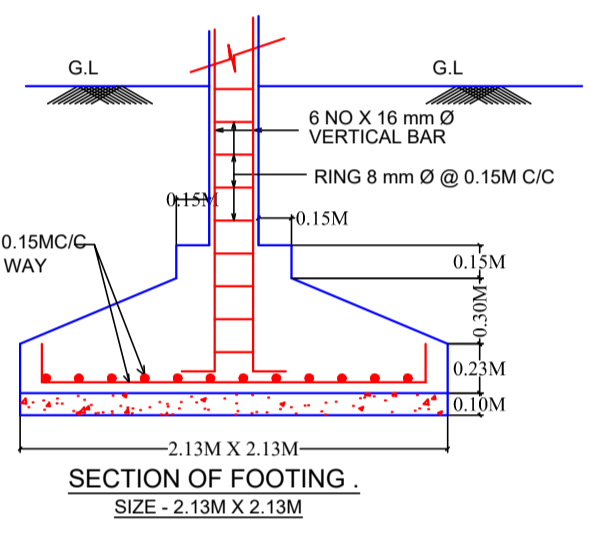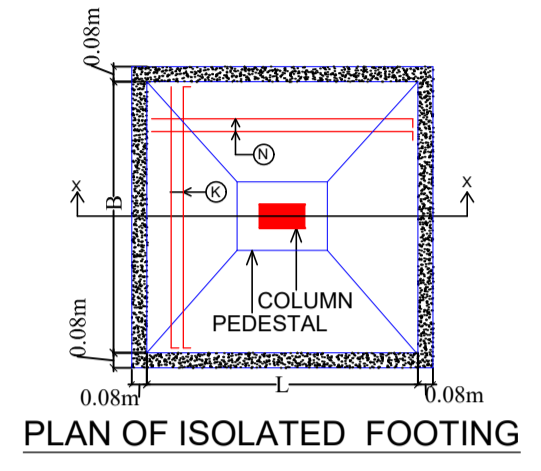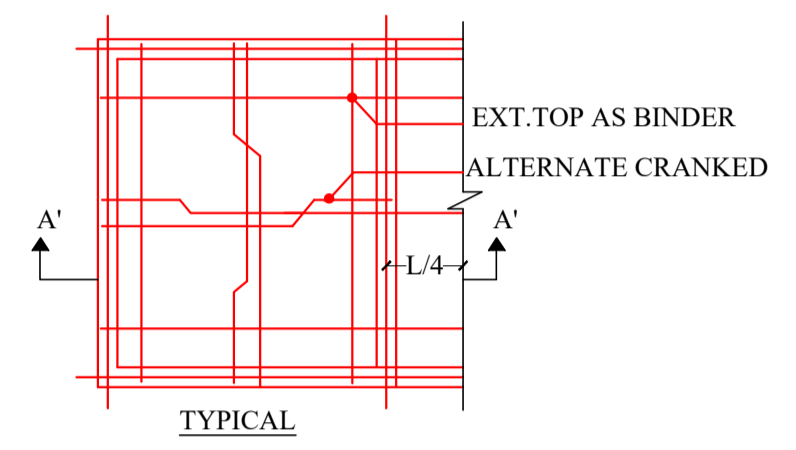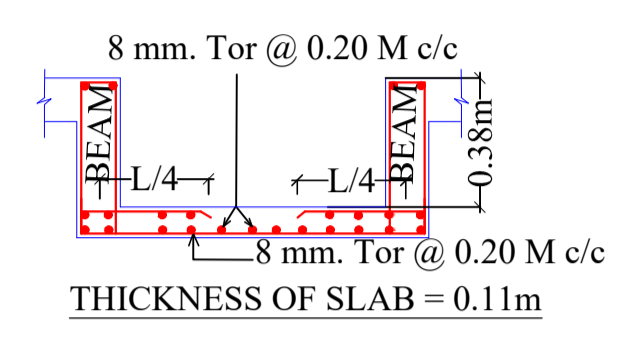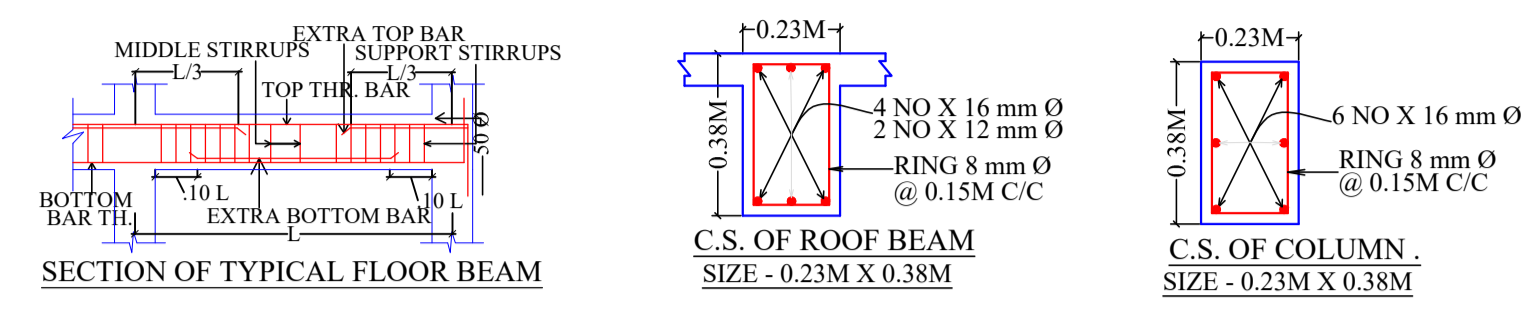

SCHEDULE OF DOOR:

BUILDING NAME	NAME	LENGTH	HEIGHT	NOS
J (K)	D3	0.76	2.10	38
J (K)	D2	0.91	2.10	04
J (K)	D2	0.92	2.10	15
J (K)	D1	1.07	2.10	02
J (K)	D1	1.22	2.10	33
J (K)	GD	2.18	2.10	02

SCHEDULE OF WINDOW/VENTILATION:



BUILDING NAME	NAME	LENGTH	HEIGHT	NOS
J (K)	V	0.61	0.61	28
J (K)	W1	2.44	1.20	89

Proposal Basic Information

Proposal File No.	SNPC/BP/0021/W03/2022
Owner Name	TRIBIKRAM SINGHDEO
Khata No	141,142/A
Plot No	181,182,183,184,185,186,187,242
Village Name	Hatsai
Use	Educational
SubUse	School

Building :J (K)

Floor Name	Total Built Up Area (Sq.mt.)	Deductions (Area in Sq.mt.)		Proposed FAR Area (Sq.mt.) Educational	Total FAR Area (Sq.mt.)	Total Consumed Additional FAR Area (Sq.mt.)	Trmt (No.)
		Lift	Void				
Ground Floor	1326.75	0.00	0.00	1326.75	1326.75	1326.75	04
First Floor	1326.76	3.63	47.19	1275.94	1275.94	1275.94	03
Second Floor	1275.44	3.63	0.00	1271.81	1271.81	1271.81	03
Terrace Floor	0.00	0.00	0.00	0.00	0.00	0.00	00
Total :	3928.95	7.26	47.19	3874.50	3874.50	3874.50	10
Total Number of Same Buildings :	1						
Total :	3928.95	7.26	47.19	3874.50	3874.50	3874.50	10

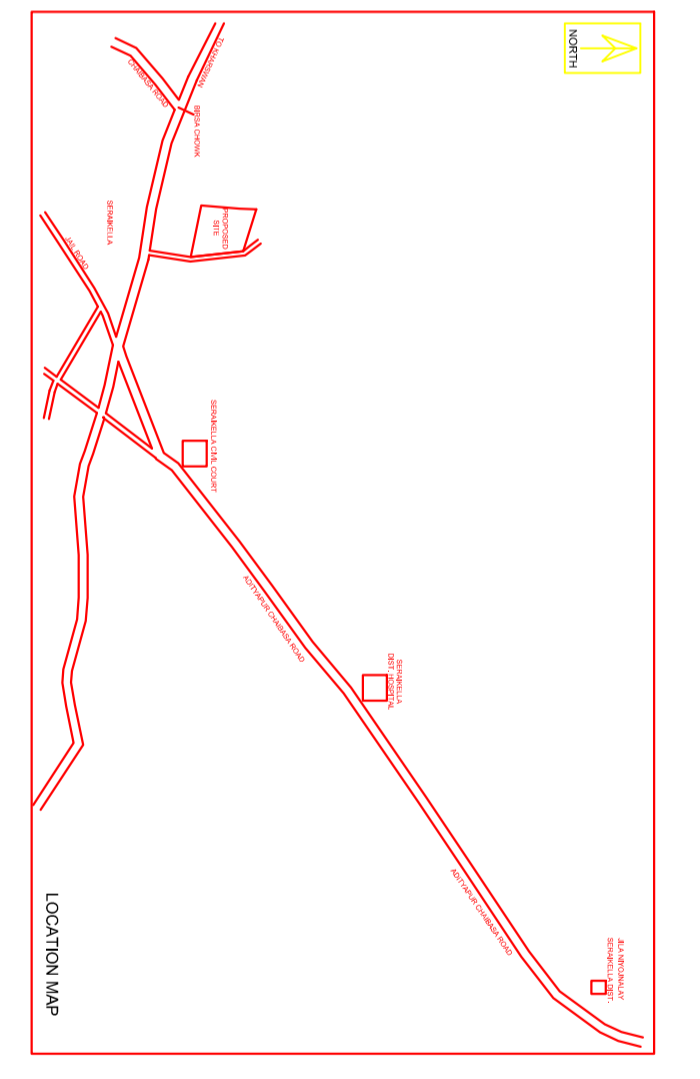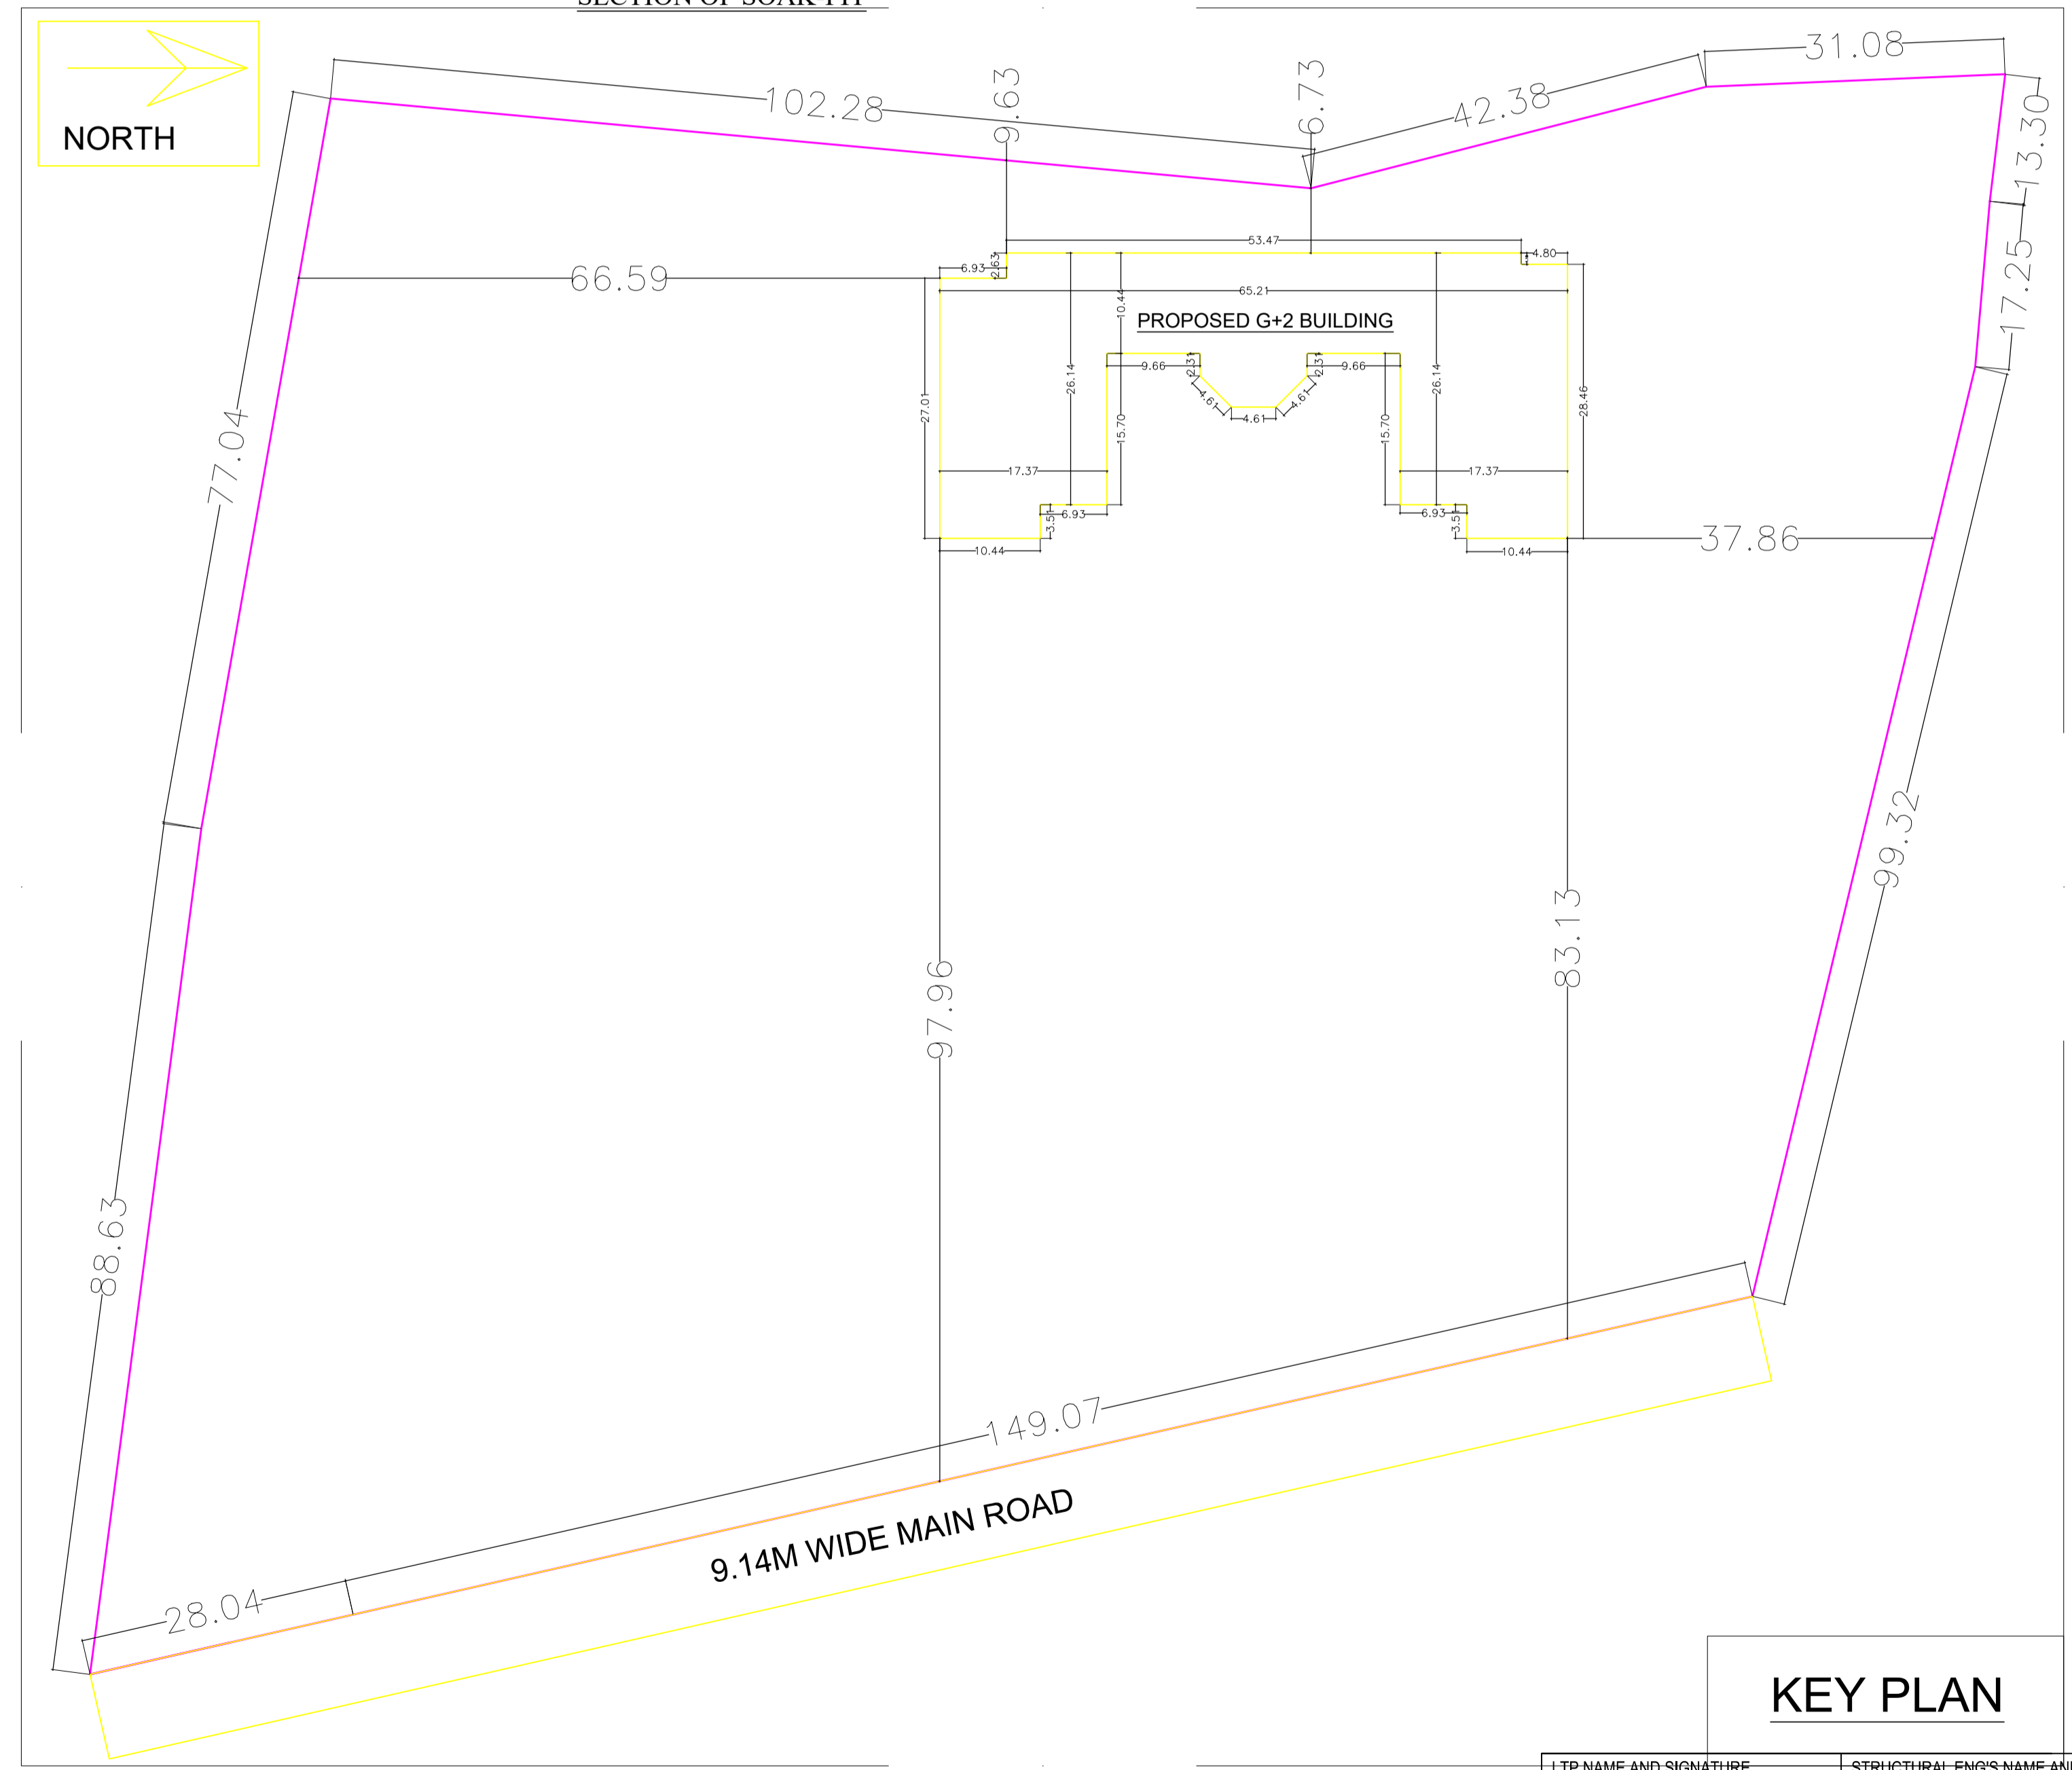


UnitBUA Table for Building :J (K)

FLOOR	Name	UnitBUA Type	UnitBUA Area	Carpet Area	No. of Rooms	No. of Tenement
GROUND FLOOR PLAN	CLASSROOM	CLASS ROOM	745.39	738.07	34	4
	CLASSROOM	CLASS ROOM	114.07	112.61	2	
	CLASSROOM	CLASS ROOM	114.07	112.61	2	
	LOBBY	OTHER	51.32	51.11	1	
FIRST FLOOR PLAN	CLASSROOM	CLASS ROOM	745.39	738.07	24	3
	CLASSROOM	CLASS ROOM	114.07	112.61	2	
	CLASSROOM	CLASS ROOM	114.07	112.61	2	
SECOND FLOOR PLAN	CLASSROOM	CLASS ROOM	745.39	738.07	22	3
	CLASSROOM	CLASS ROOM	114.07	112.61	2	
	CLASSROOM	CLASS ROOM	114.07	112.61	2	
Total:	-	-	2971.91	2940.98	93	10


LTP NAME AND SIGNATURE	STRUCTURAL ENG'S NAME AND SIGNATURE	BUILDER NAME AND SIGNATURE	DIGITAL SIGNATURE
DURGA PRASAD DUBEY SNPC/ENG/0004/2017			

Proposal Basic Information



Proposal File No.	SNPC/BP/0021/W03/2022
Owner Name	TRIBIKRAM SINGHDEO
Khata No	141,142/A
Plot No	181,182,183,184,185,186,187,242
Village Name	Hatsai
Use	Educational
SubUse	School

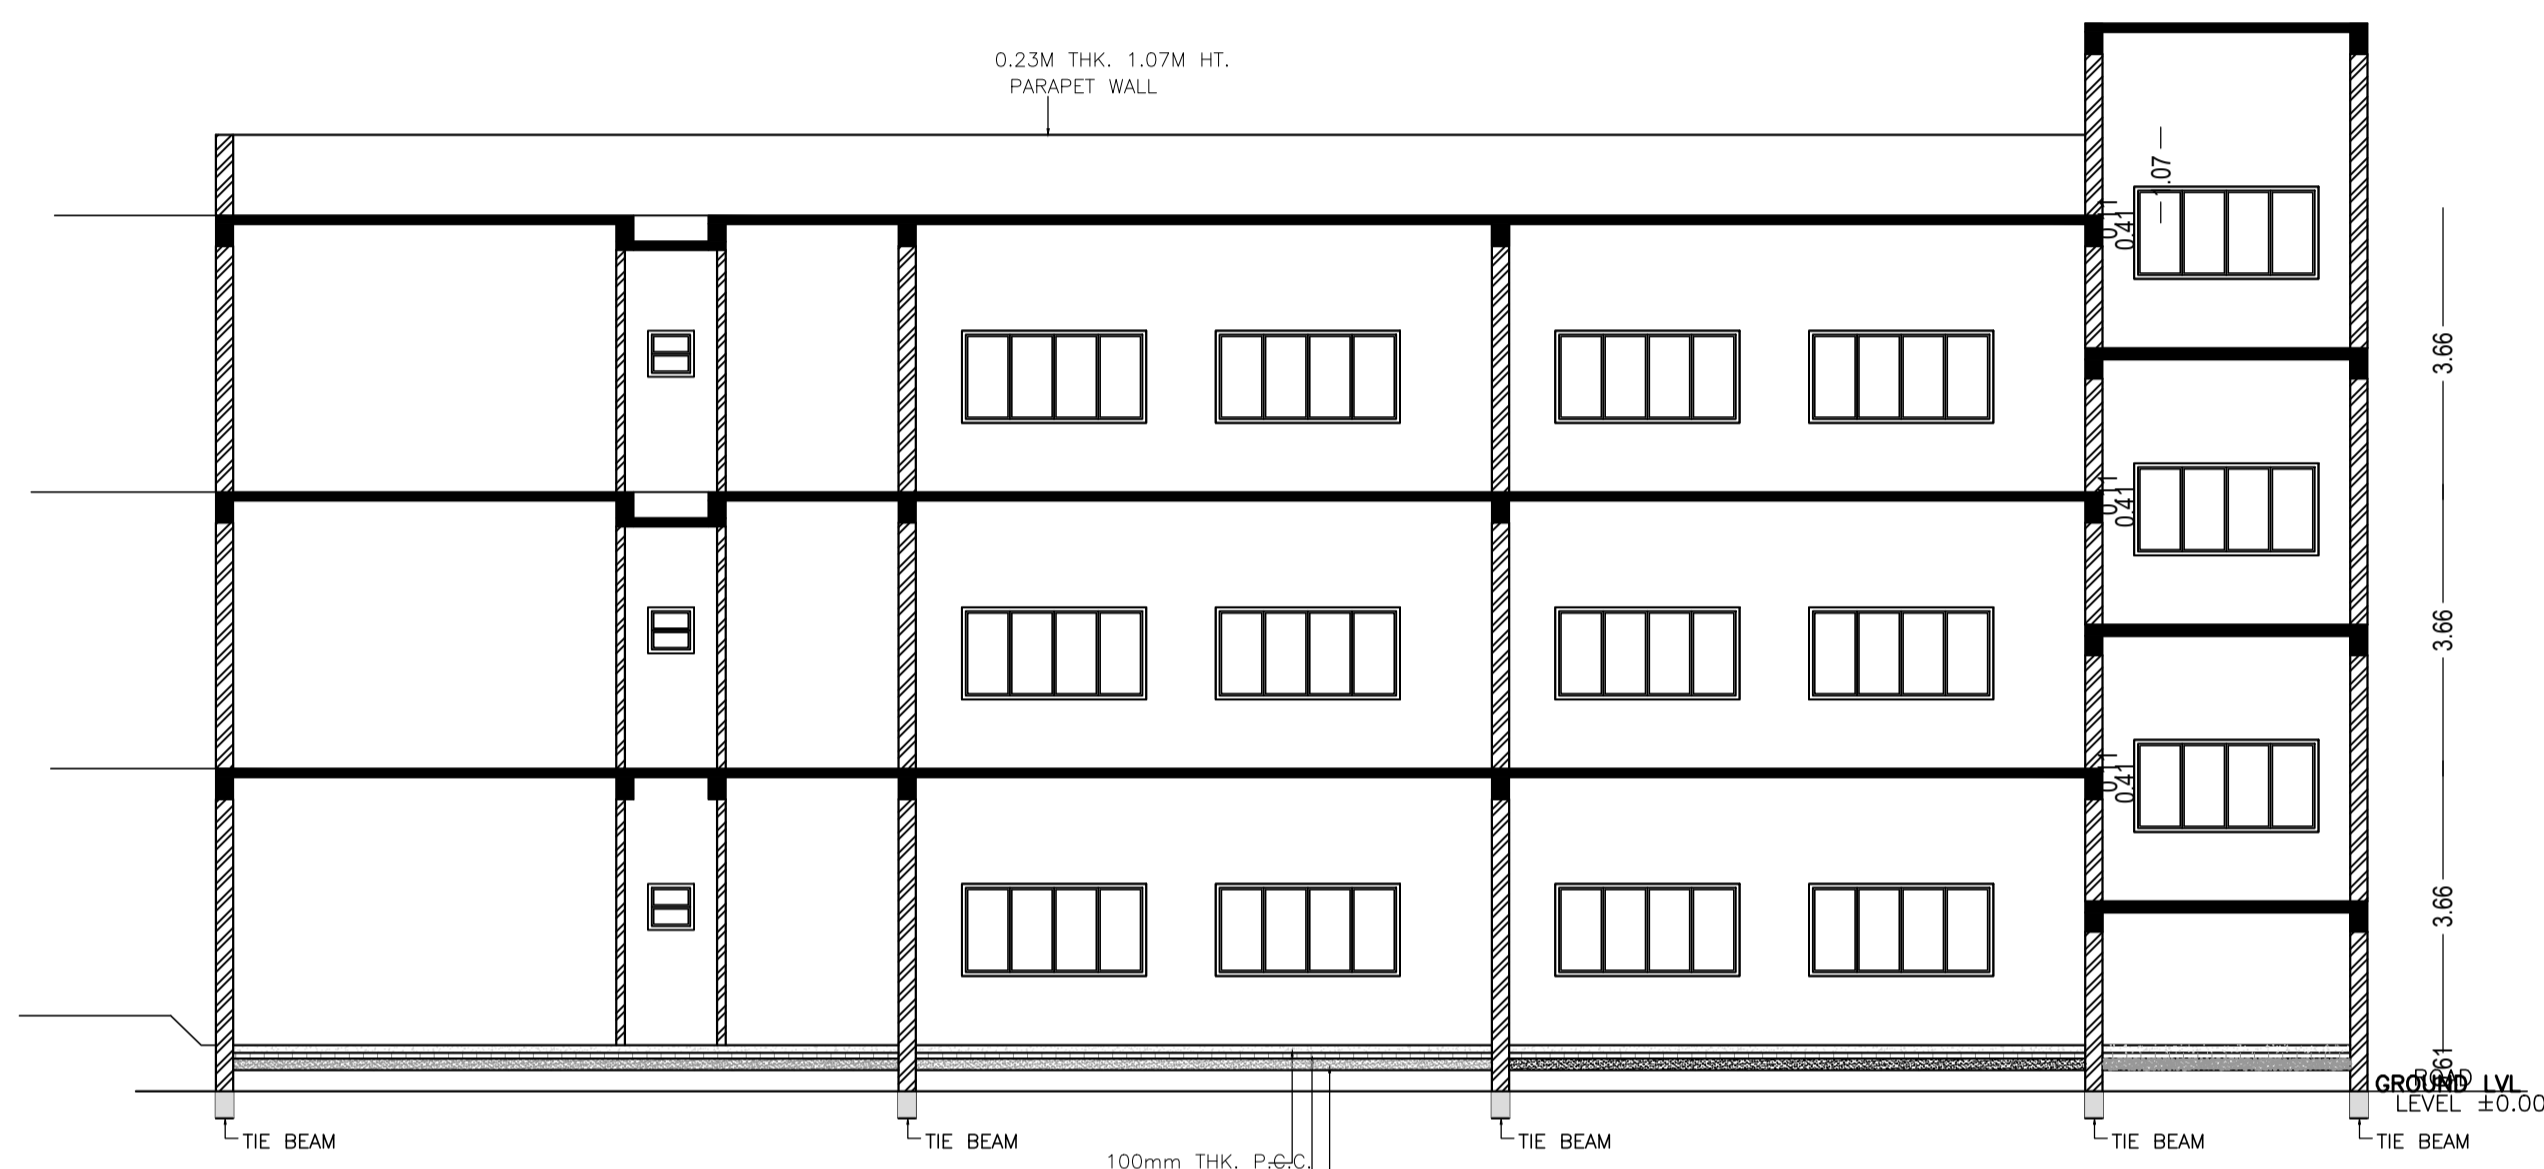


SECTION AT Y-Y  
SCALE = 1:100

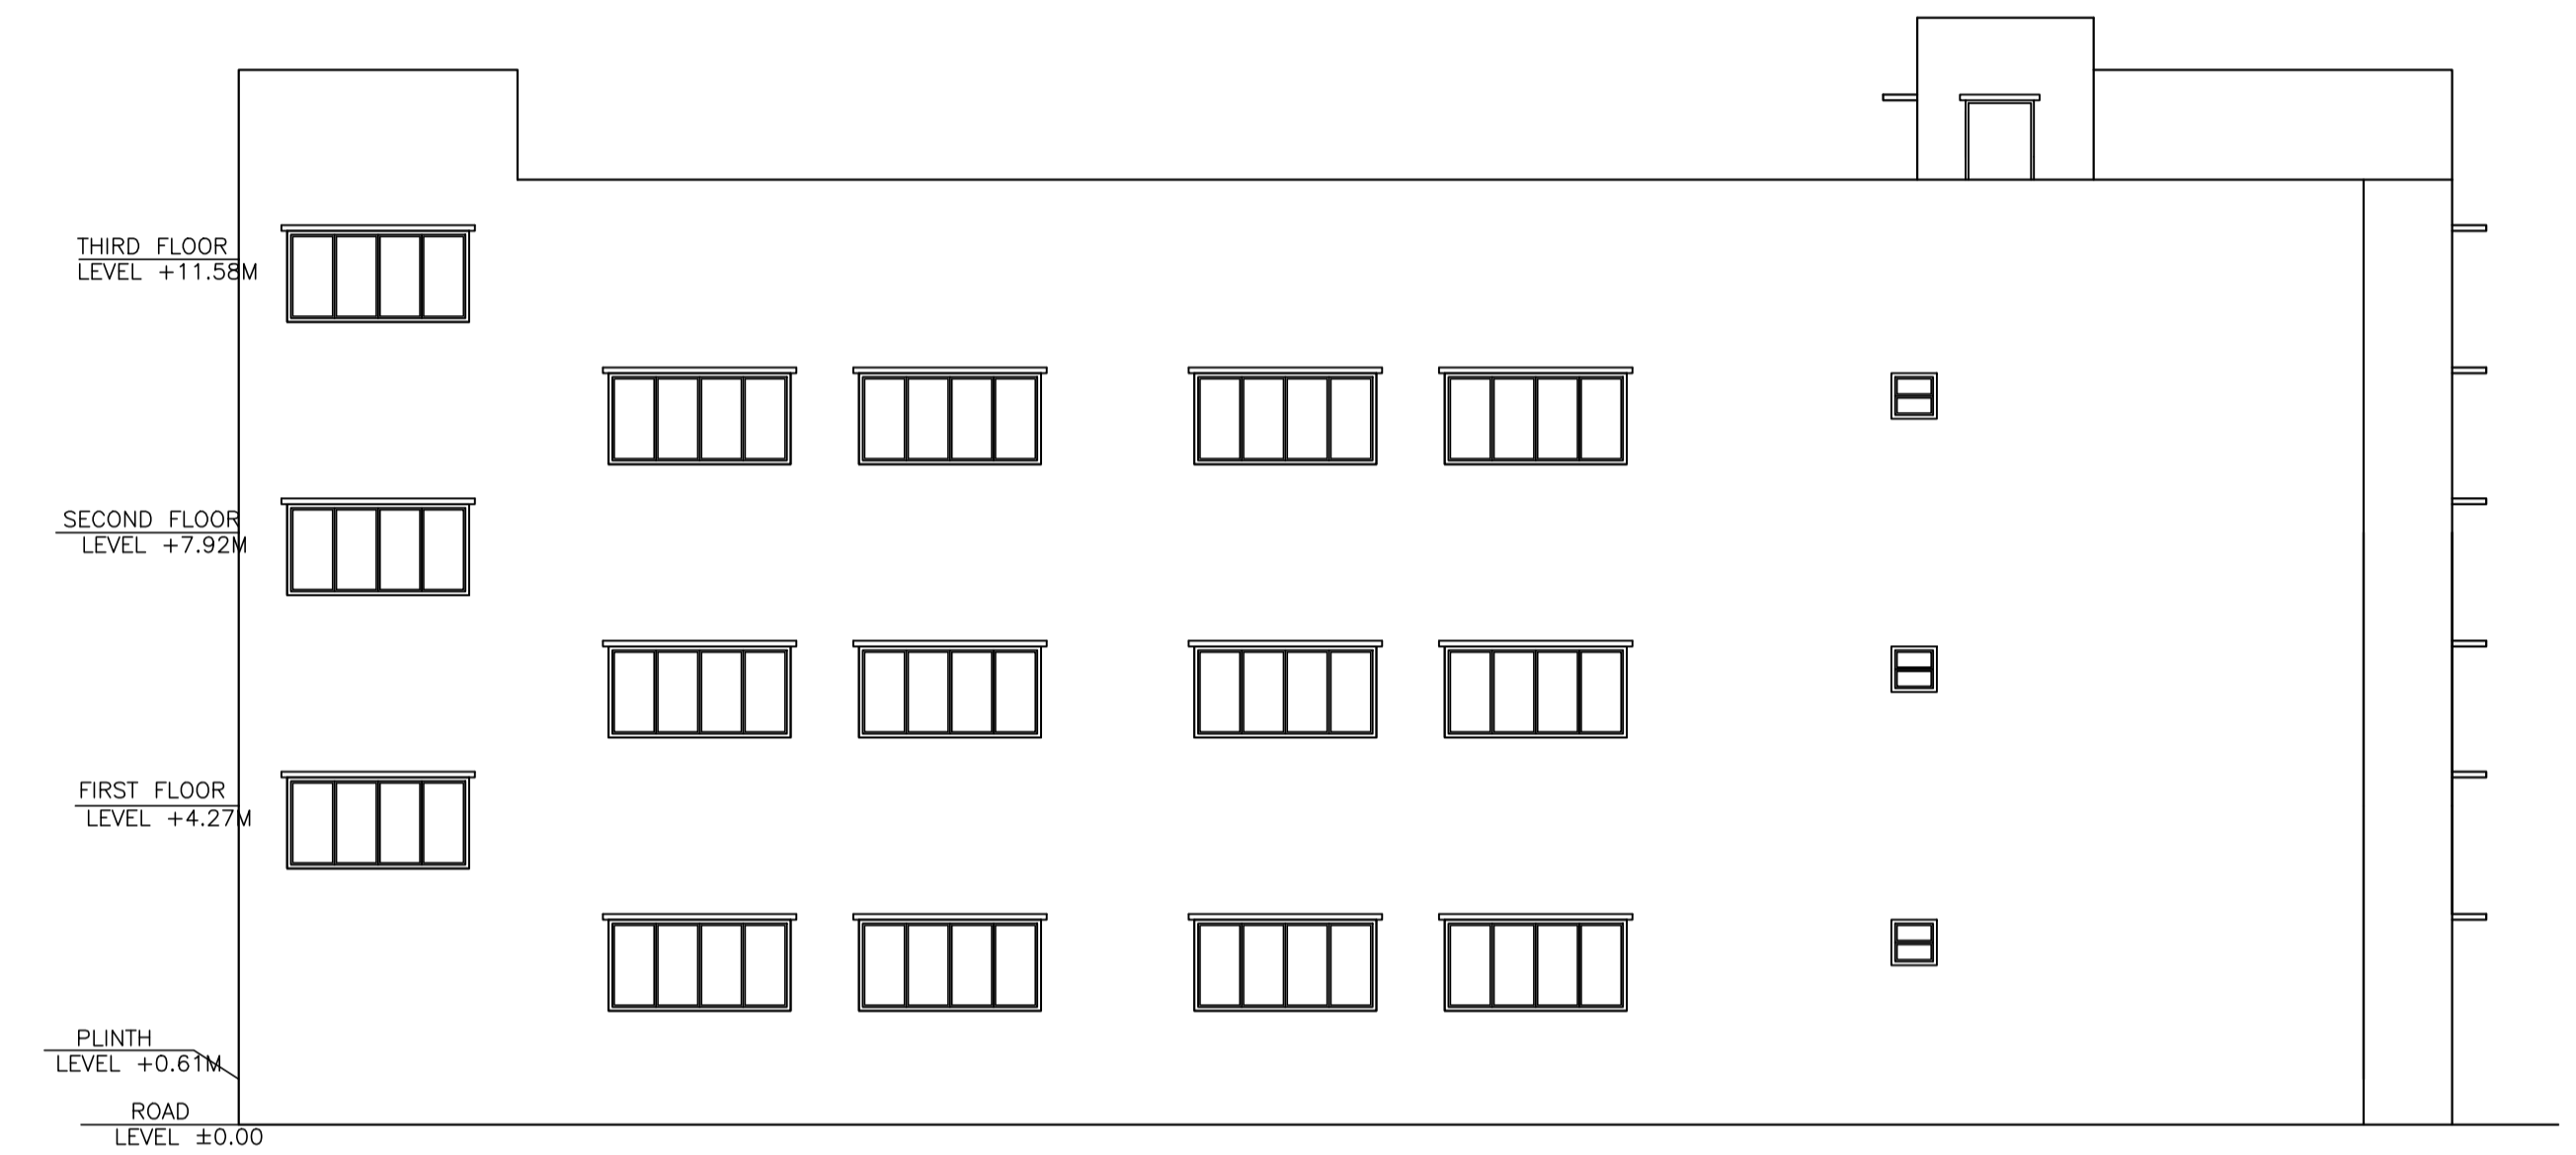

SIDE ELEVATION  
SCALE = 1:100

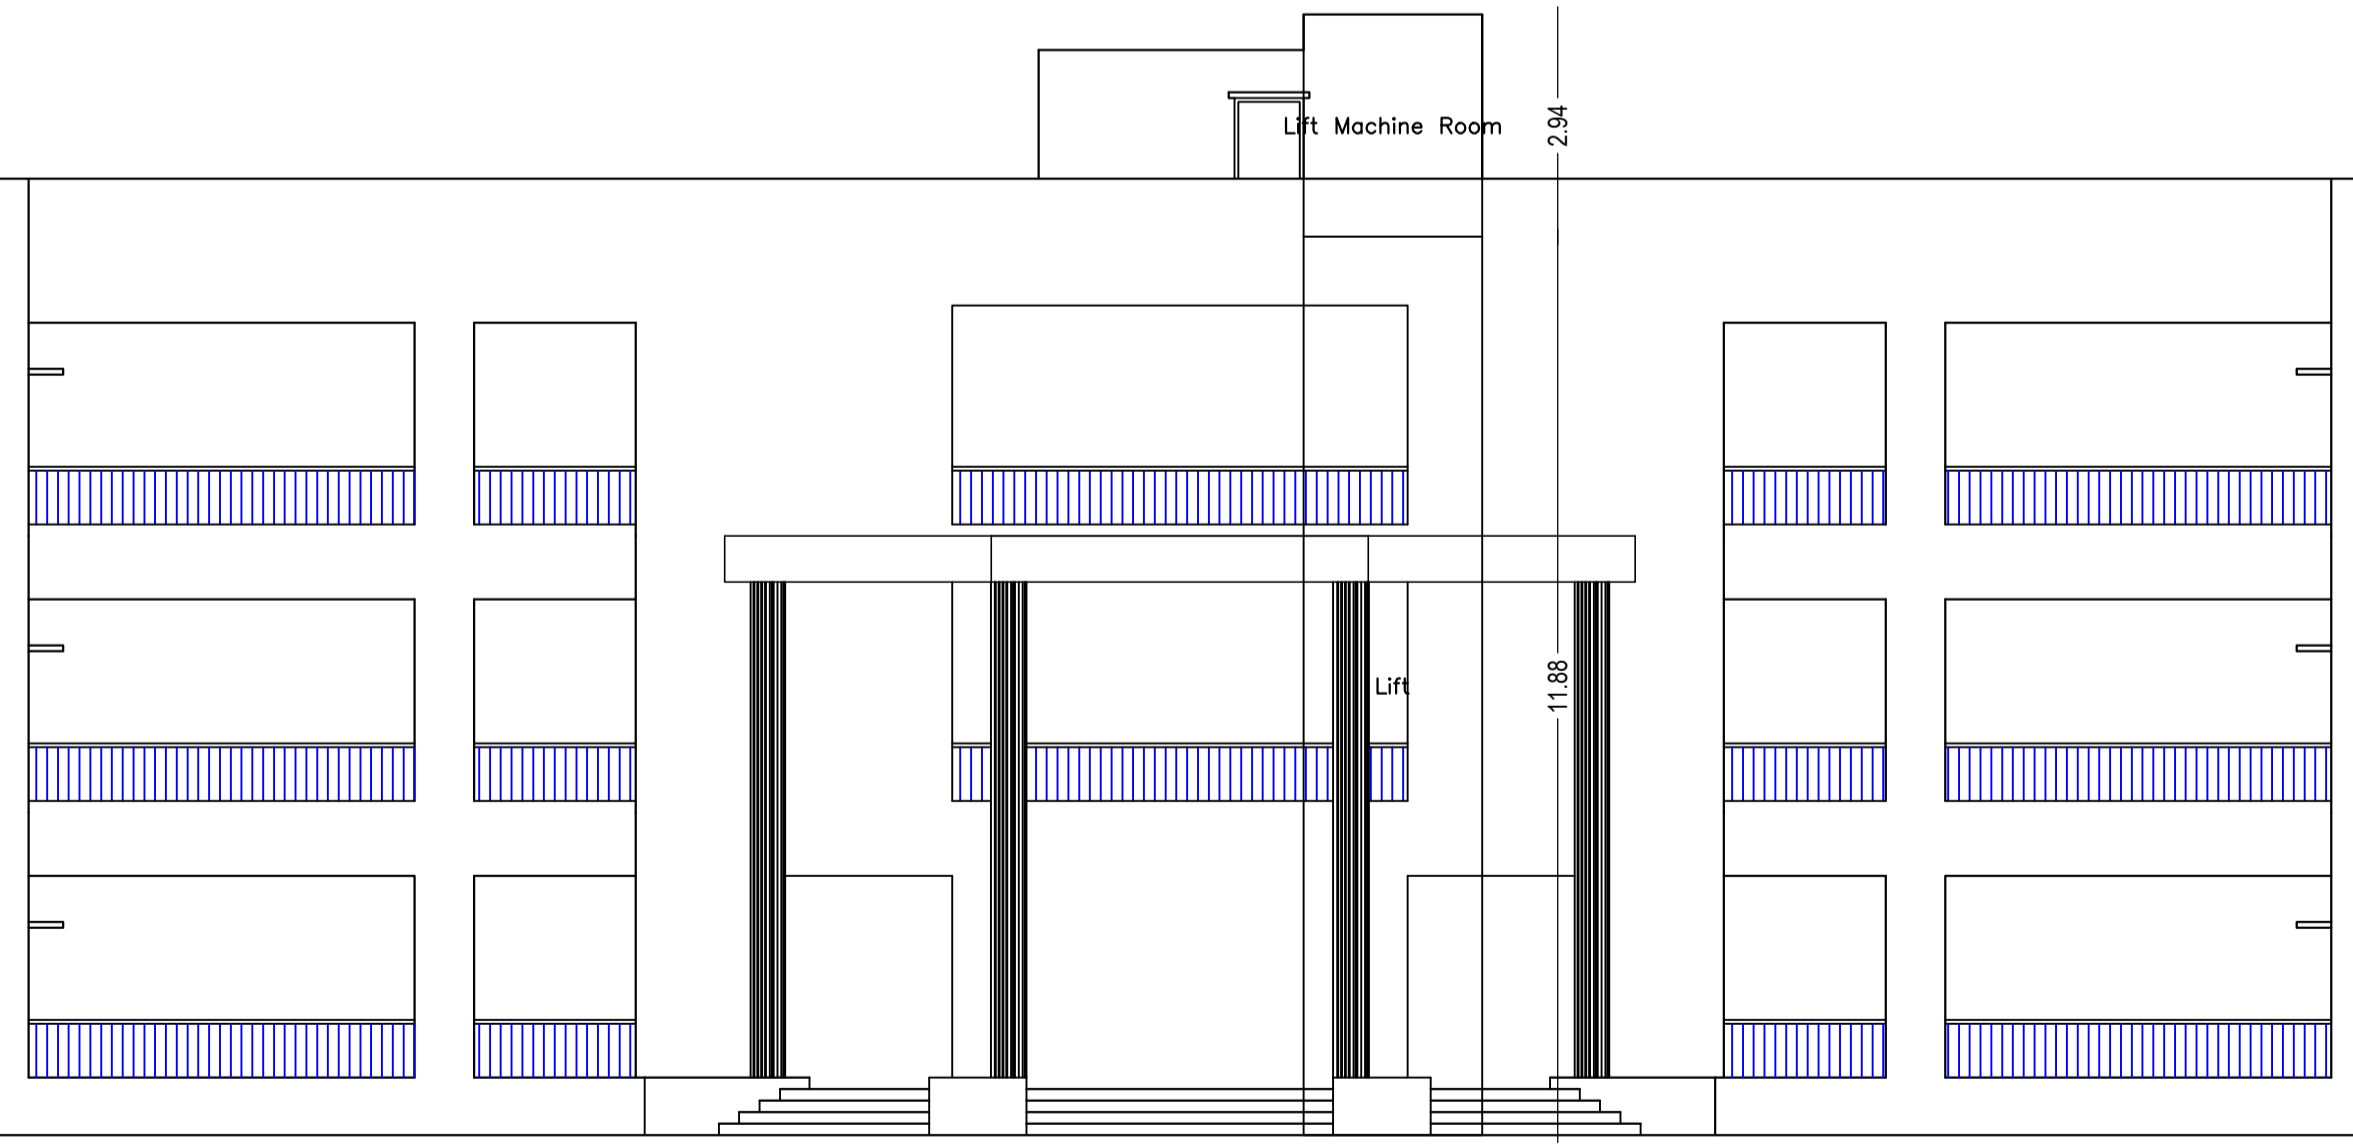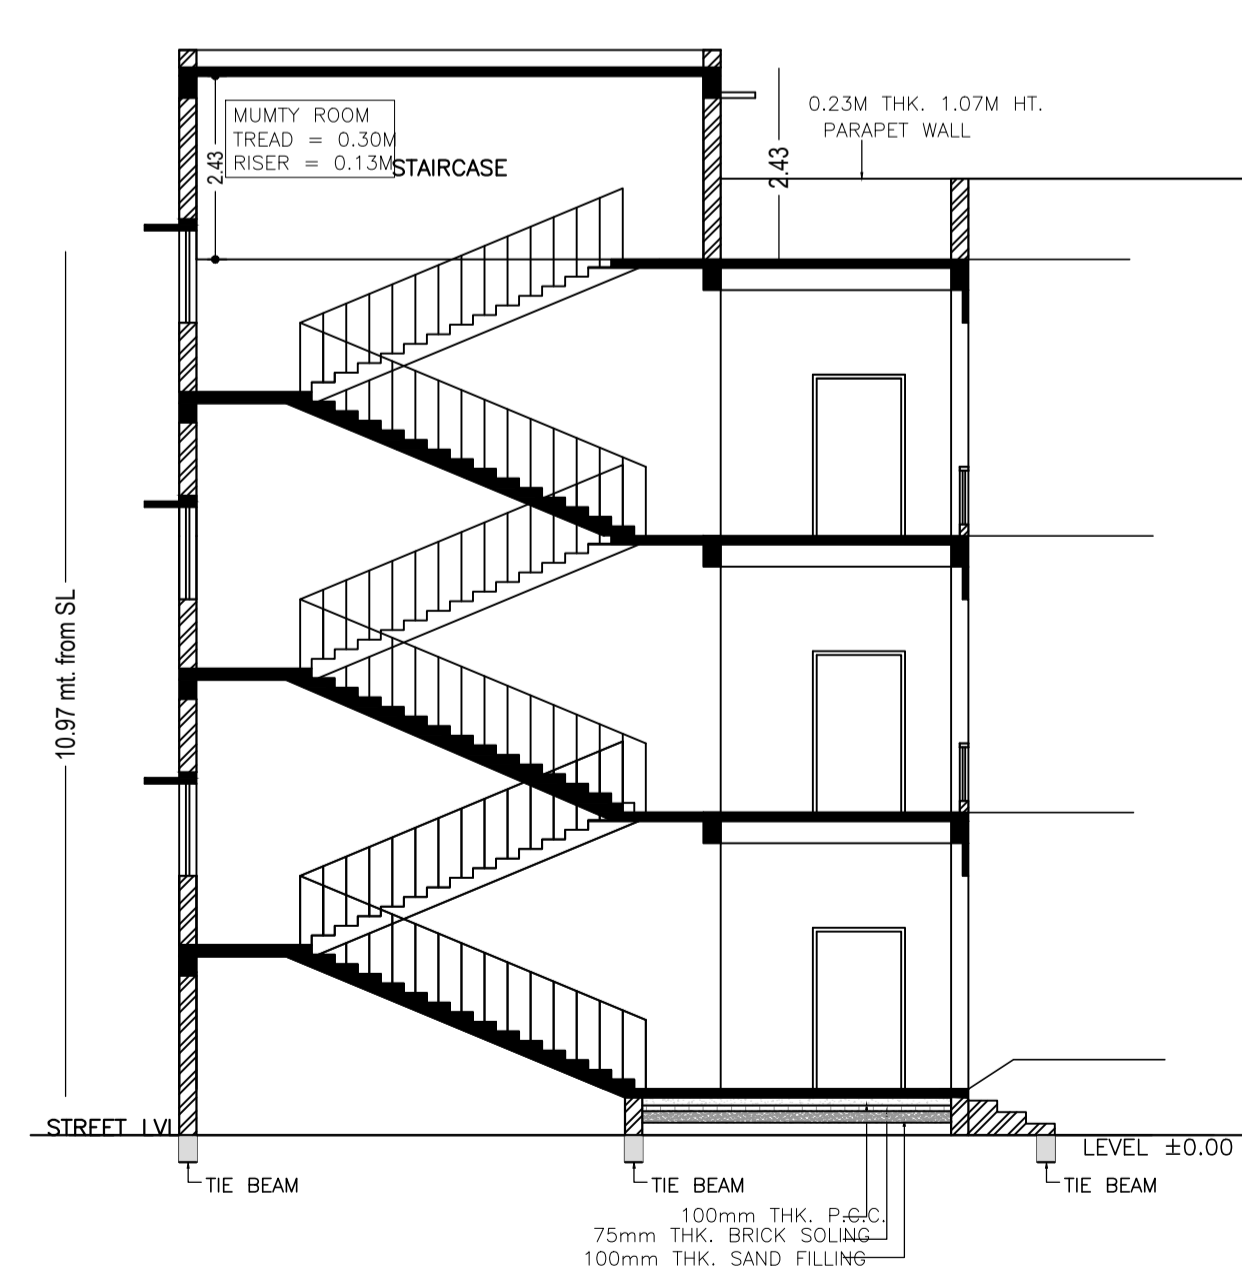

SECTION AT X-X  
SCALE = 1:100

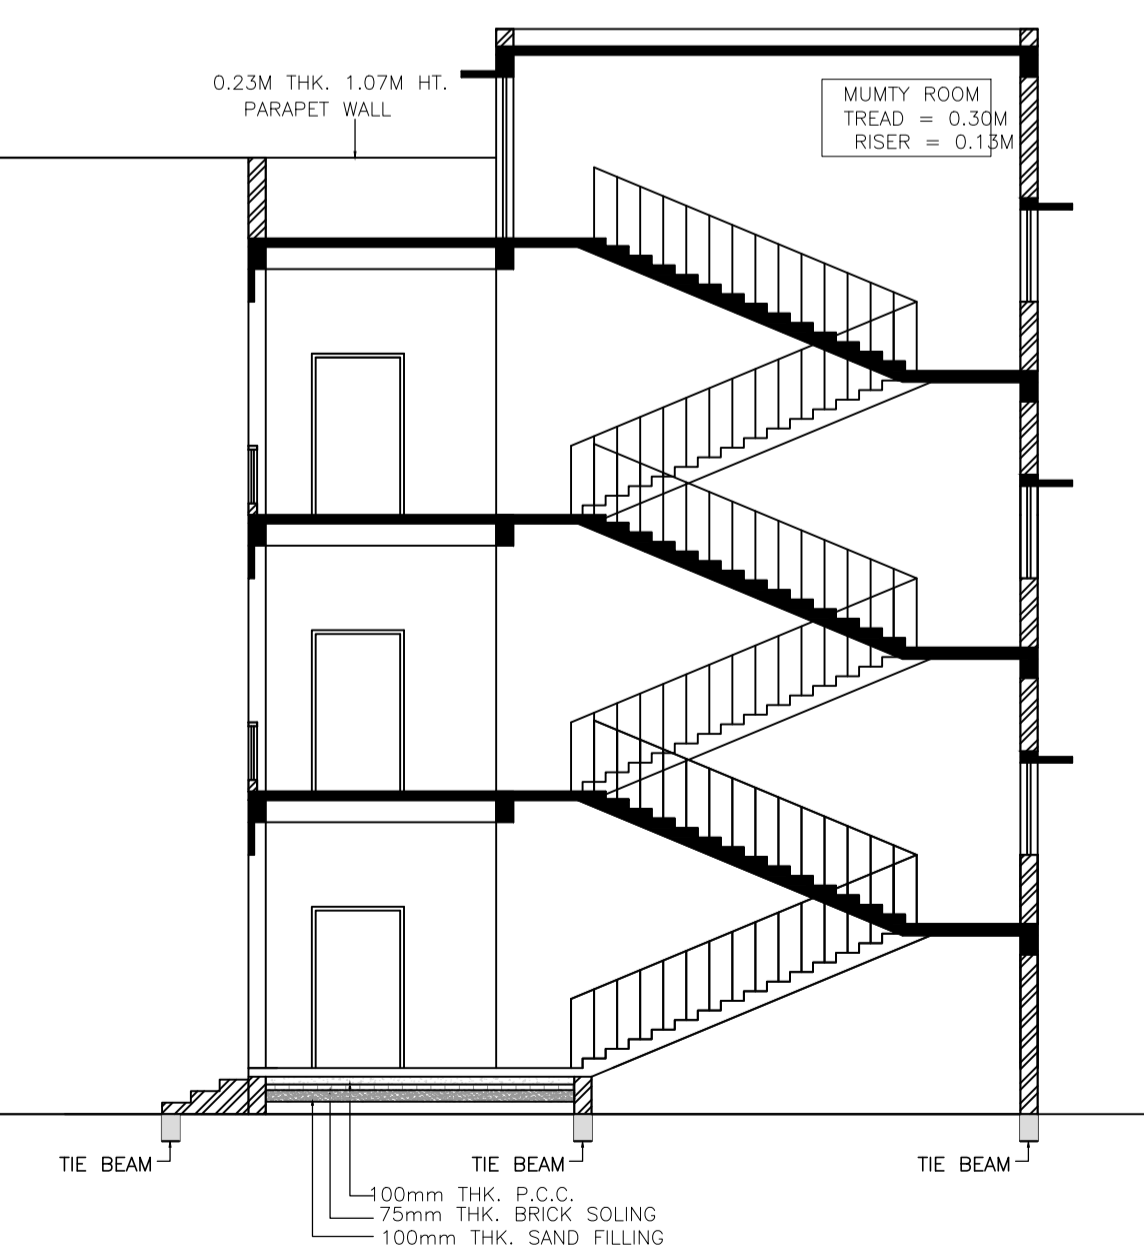

LTP NAME AND SIGNATURE	STRUCTURAL ENG'S NAME AND SIGNATURE	BUILDER NAME AND SIGNATURE	DIGITAL SIGNATURE
DURGA PRASAD DUBEY SNPC/ENG/0004/2017			