


SITE PLAN

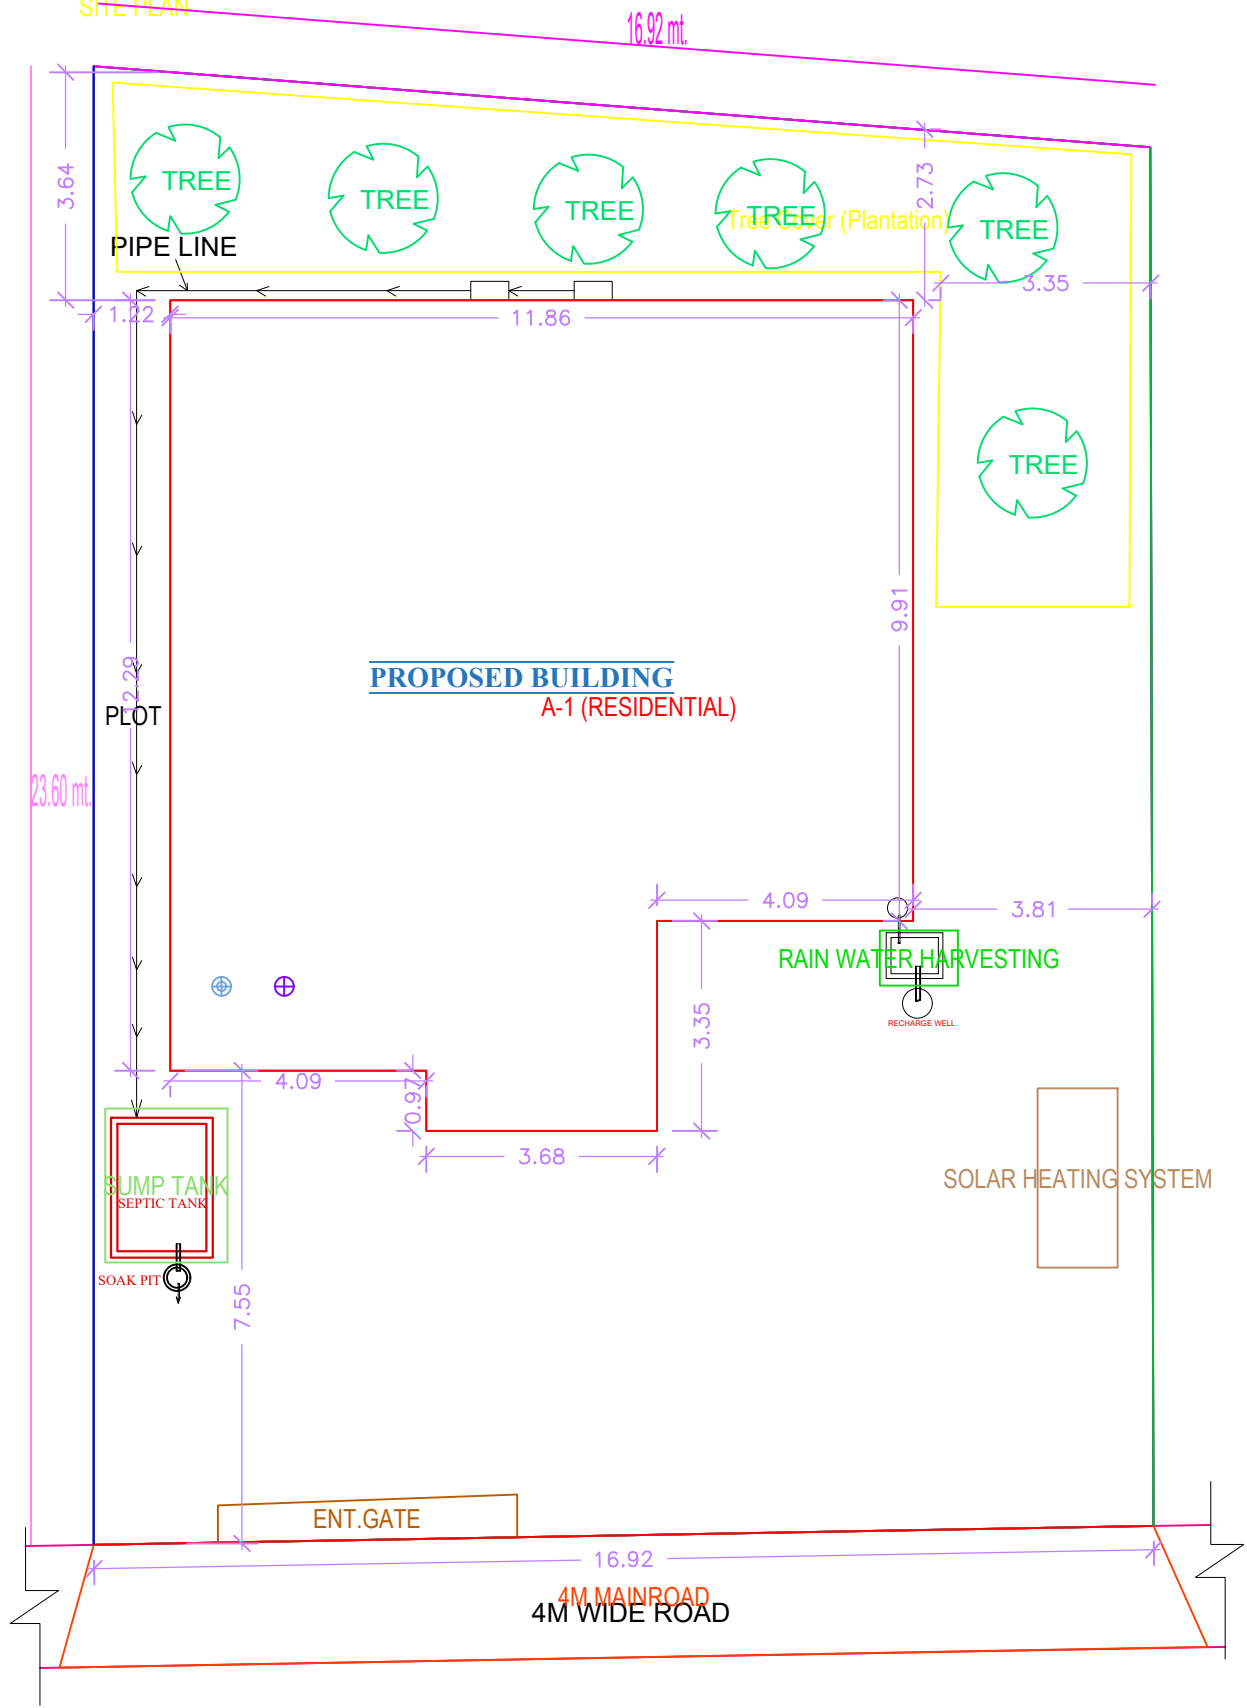

EAST SIDE ROAD & FRONT

SCALE : 1:100

KEY PLAN

