

**GENERAL SPECIFICATION :-**

**FOUNDATION** : PLAIN CEMENT CONCRETE AS PER DESIGN.  
: R.C.C. COLUMN FOOTING & COLUMN AS PER STRUCTURAL DESIGN.

**SUPER STRUCTURE** : R.C.C. COLUMN AND BEAM AS PER STRUCTURAL DESIGN.  
: 0.23M THK. EXTERNAL WALL & 0.11M THK. PARTITION WALL.  
: IN CEMENT MORTAR.  
: R.C.C. ROOF SLAB AS PER STRUCTURAL DESIGN.

**FLOOR** : I.P.S FLOORING ON P.C.C. BED ALL OVER FLOOR.

**INTERNAL FINISH** : WHITE WASHING OVER CEMENT PLASTER

**SANITARY** : VITRIOUS CHINA SANITARY WARE  
: G.I. PIPE WATER SUPPLY.  
: C.I. PIPE FOR DISPOSAL.








**DOORS & WINDOWS** : AS PER SCHEDULE.

**ELECTRICAL** : COPPER CONDUCTOR WITH P.V.C. CONDUIT.

**PROPOSED RESIDENTIAL BUILDING FOR :**

**MR. BAGRAI HANSDA S/O GUDRA HANSDA**

**PLOT NO.** : 264  
**KHATA NO.** : 139  
**P.S.** : SERAIKELLA  
**THANA NO.** : 301  
**MAUZA** : SERAIKELLA  
**DISTRICT** : SERAIKELLA KHARSAWAN

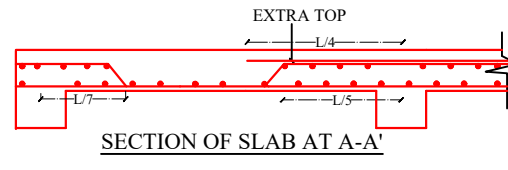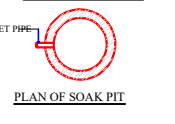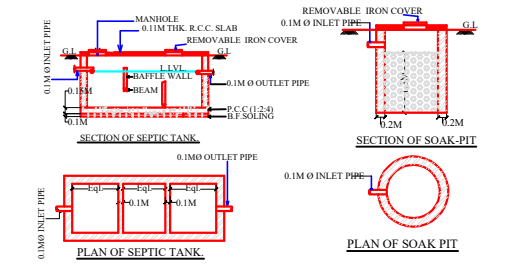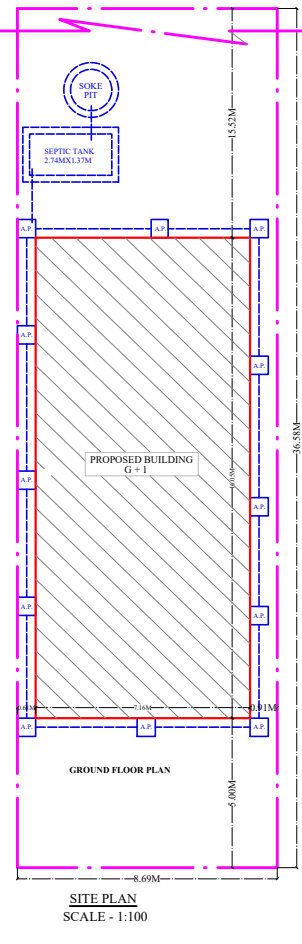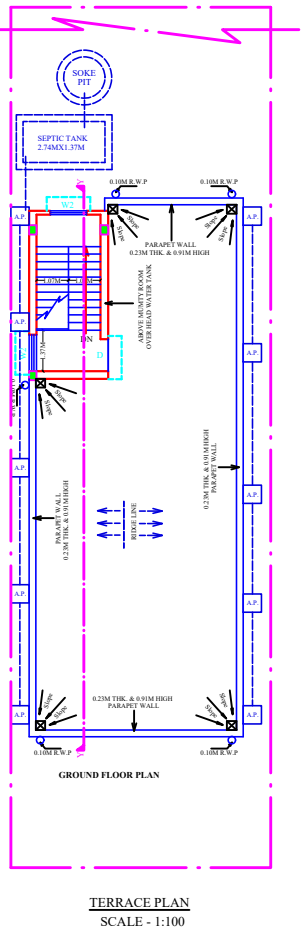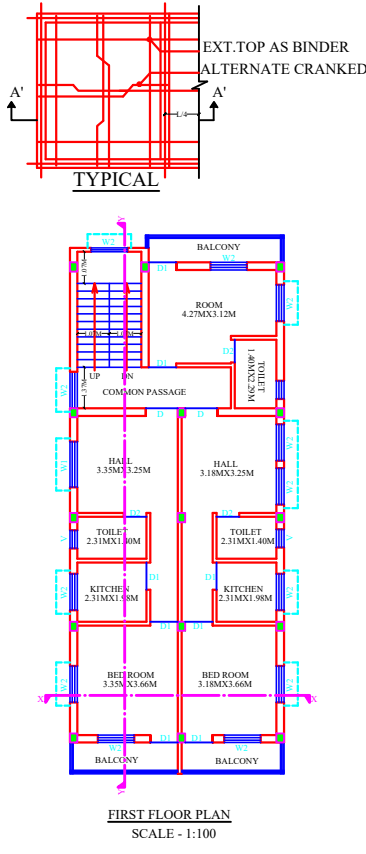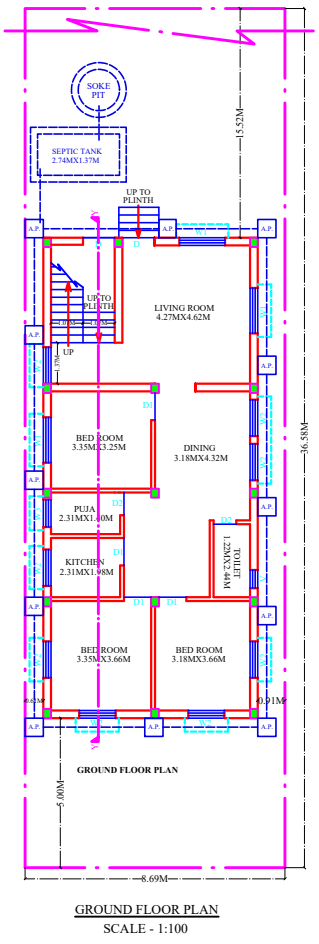

**NOTE:- ALL EXTERNAL OPENINGS MAY CHANGE AS PER ELEVATION DETAILS.**

| SCHEDULE OF OPENINGS |      |                 |                                |
|----------------------|------|-----------------|--------------------------------|
| SL.NO.               | MKD. | SIZE            | DESCRIPTION                    |
| 1.                   | D    | 1.07 M X 2.13M  | Pannelled single shutter door. |
| 2.                   | D1   | 0.91 M X 2.13M  | Pannelled single shutter door. |
| 3.                   | D2   | 0.76 M X 2.13M  | Pannelled single shutter door. |
| 4.                   | W1   | 1.52 M X 1.22 M | Pannelled single shutter door. |
| 5.                   | W2   | 1.22 M X 1.22 M | Pannelled single shutter door. |
| 6.                   | W3   | 1.76 M X 1.22 M | Pannelled single shutter door. |
| 7.                   | V    | 0.61M X 0.61M   | Top hung steel ventilator.     |

**ALL FLOOR PLAN SECTION & ELEVATION DRG.**

\_\_\_\_\_  
SIGNATURE OF ARCHITECT / ENGINEER

SCALE : 1:100, 1:100 SHEET NO.- 1 OF 1

\_\_\_\_\_  
SIGNATURE OF OWNER

\_\_\_\_\_  
APPROVED AUTHORITY