




**FRONT ELEVATION**

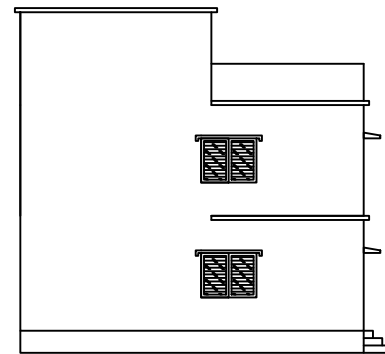


**SIDE ELEVATION**

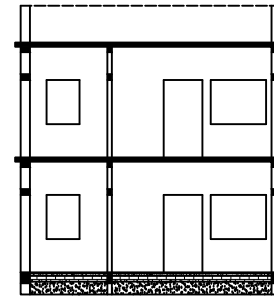

**SECTION A-A**

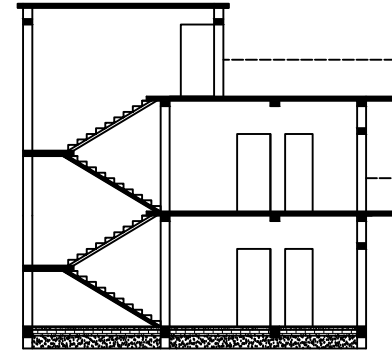

**SECTION B-B**

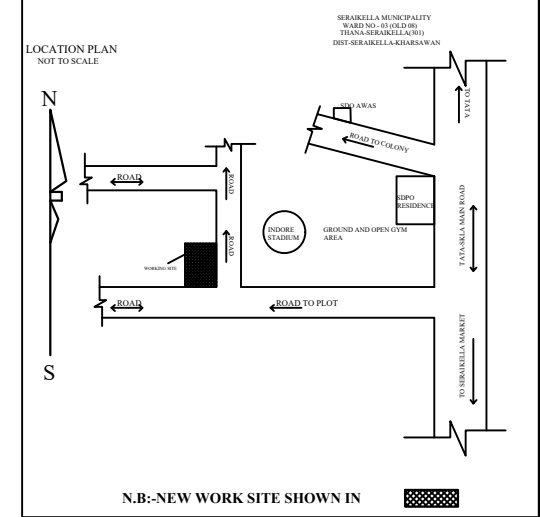

**GENERAL SPECIFICATION :-**

FOUNDATION : PLAIN CEMENT CONCRETE AS PER DESIGN.  
: R.C.C. COLUMN FOOTING & COLUMN AS PER STRUCTURAL DESIGN.

SUPER STRUCTRE : R.C.C. COLUMN AND BEAM AS PER STRUCTURAL DESIGN.  
: 0.23M THK. EXTERNAL WALL & 0.11M THK. PARTITION WALL.  
: IN CEMENT MORTAR.  
: R.C.C. ROOF SLAB AS PER STRUCTURAL DESIGN.

FLOOR : I.P.S FLOORING ON P.C.C. BED ALL OVER FLOOR

INTERNAL FINISH : WHITE WASHING OVER CEMENT PLASTER

SANITARY : VITROUS CHAINA SANITARY WARE  
: G.I. PIPE WATER SUPPLY.  
: C.I. PIPE FOR DISPOSAL.

DOORS & WINDOWS : AS PER SCHEDULE.

ELECTRICAL : COPPER CONDUCTOR WITH P.V.C. CONDUIT.

**PROPOSED RESIDENTIAL BUILDING FOR :-**





1) MRS.NITA DAS W/O MR. MANOJ KUMAR RAJAK  
2) MR.MANOJ KUMAR RAJAK S/O LATE M.C. RAJAK

PLOT NO. : 386(O) & 1500(N)  
KHATA NO. : 21(O) & 110(N)  
P.S. : ADITYAPUR  
THANA NO. : 126  
WARD NO. : 04(O) & 10(N)  
DISTRICT : WEST SINGHBHUM




**ALL FLOOR PLAN SECTION & ELEVATION DRG.**

SIGNATURE OF ARCHITECT / ENGINEER

SCALE : 1:100, 1:100 SHEET NO.- 1 OF 1

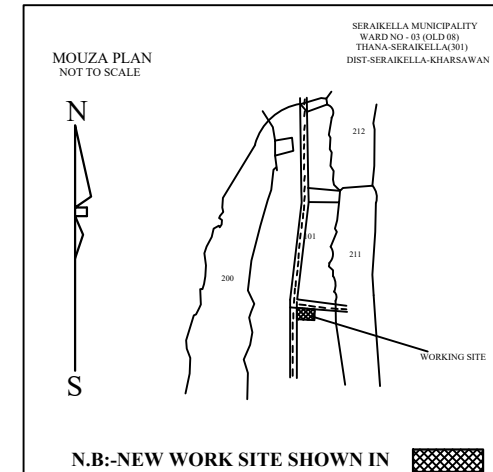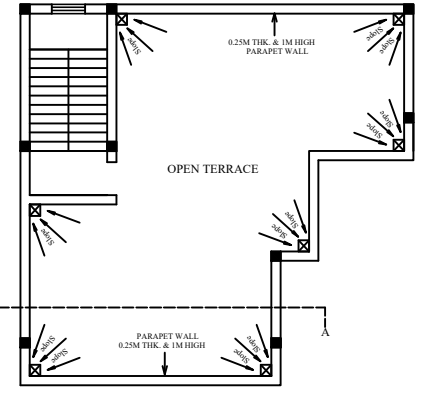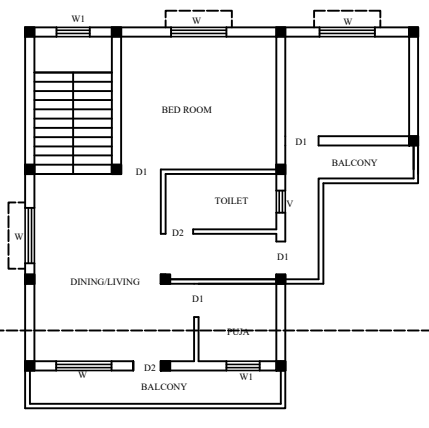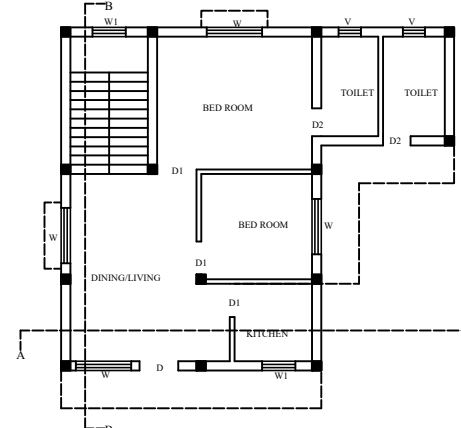

SIGNATURE OF OWNER

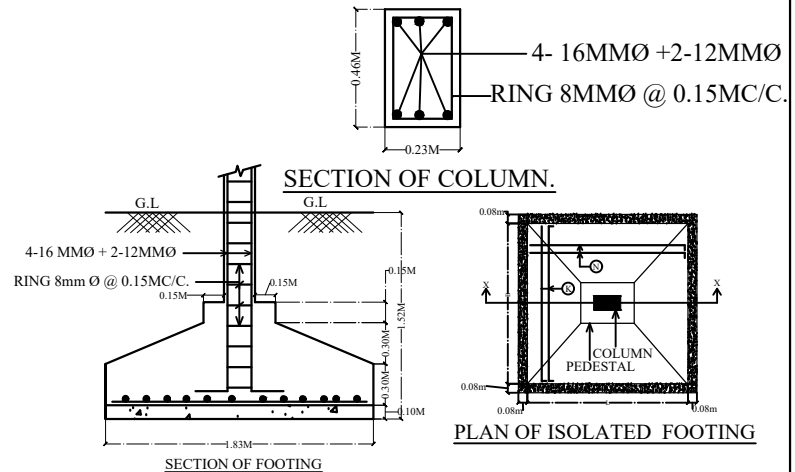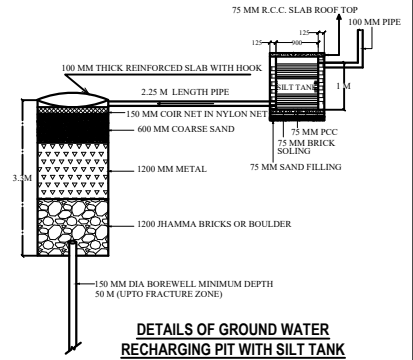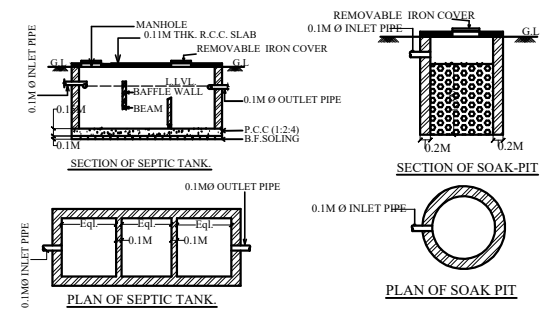

NOTE:- ALL EXTERNAL OPENINGS MAY CHANGE AS PER ELEVATION DETAILS.

SCHEDULE OF OPENINGS			
SL.NO.	MKD.	SIZE	DESCRIPTION
1.	D	1.07 M X 2.13M	Pannelled single shutter door.
2.	D1	0.91 M X 2.13M	Pannelled single shutter door.
3.	D2	0.76 M X 2.13M	Pannelled single shutter door.
4.	W1	1.52 M X 1.22 M	Pannelled single shutter door.
5.	W2	1.22 M X 1.22 M	Pannelled single shutter door.
6.	W3	0.91 M X 1.22 M	Pannelled single shutter door.
7.	W4	0.76 M X 1.22 M	Pannelled single shutter door.
8.	V	0.61M X 0.61M	Top hung steel ventilator.

APPROVED AUTHORITY