
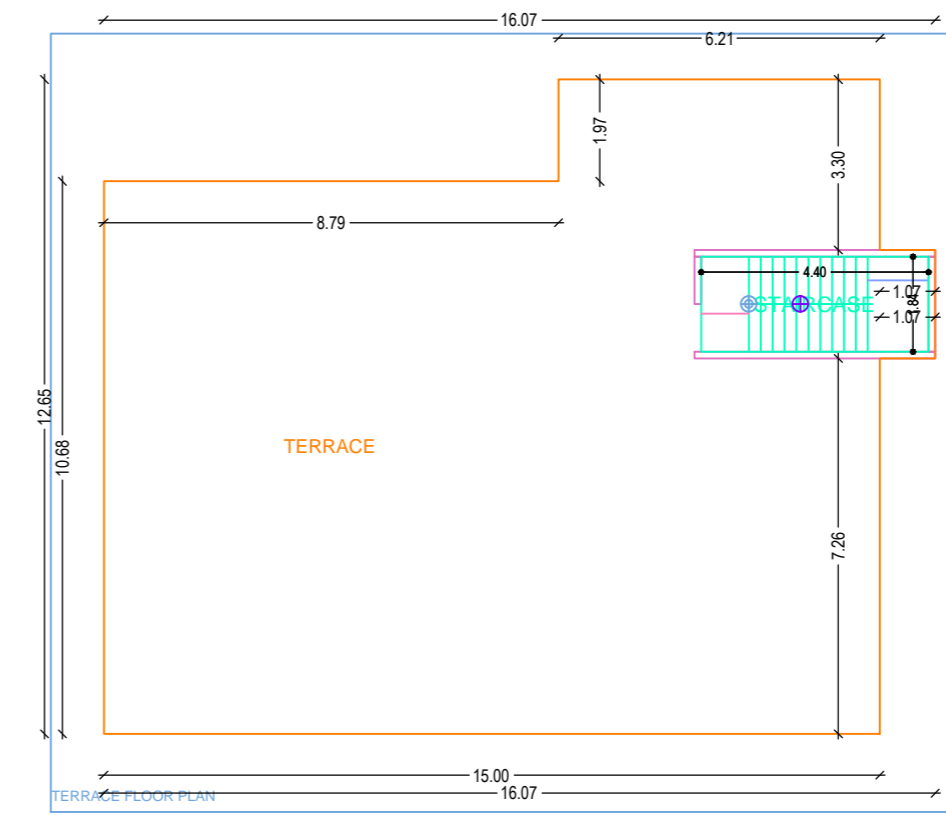
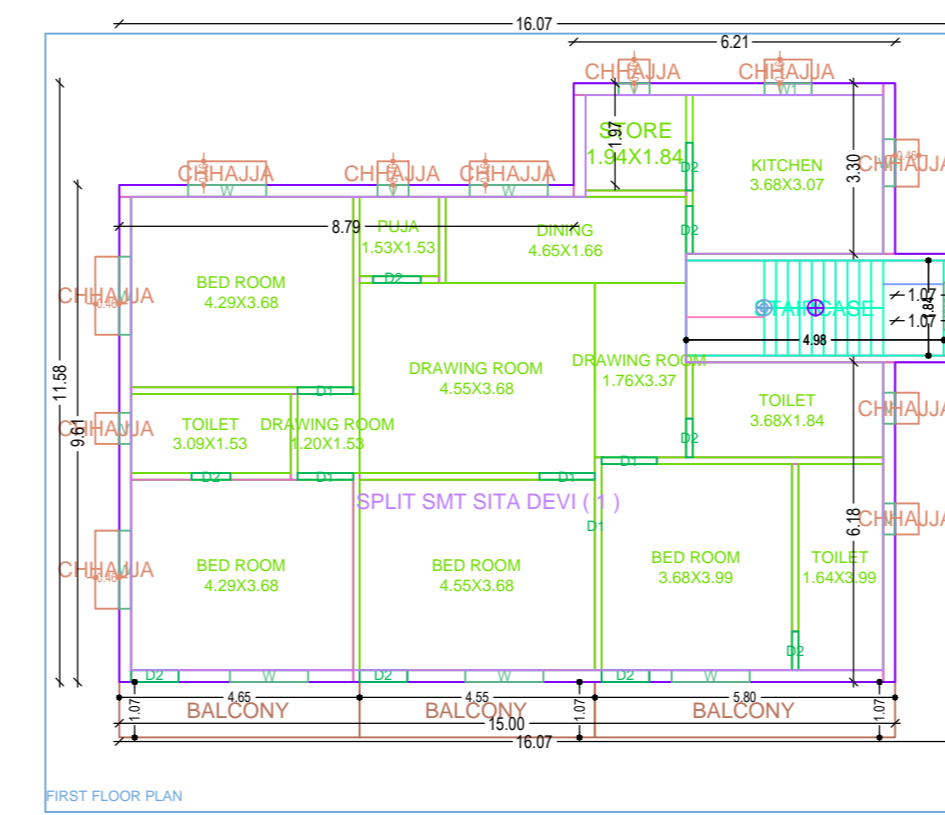
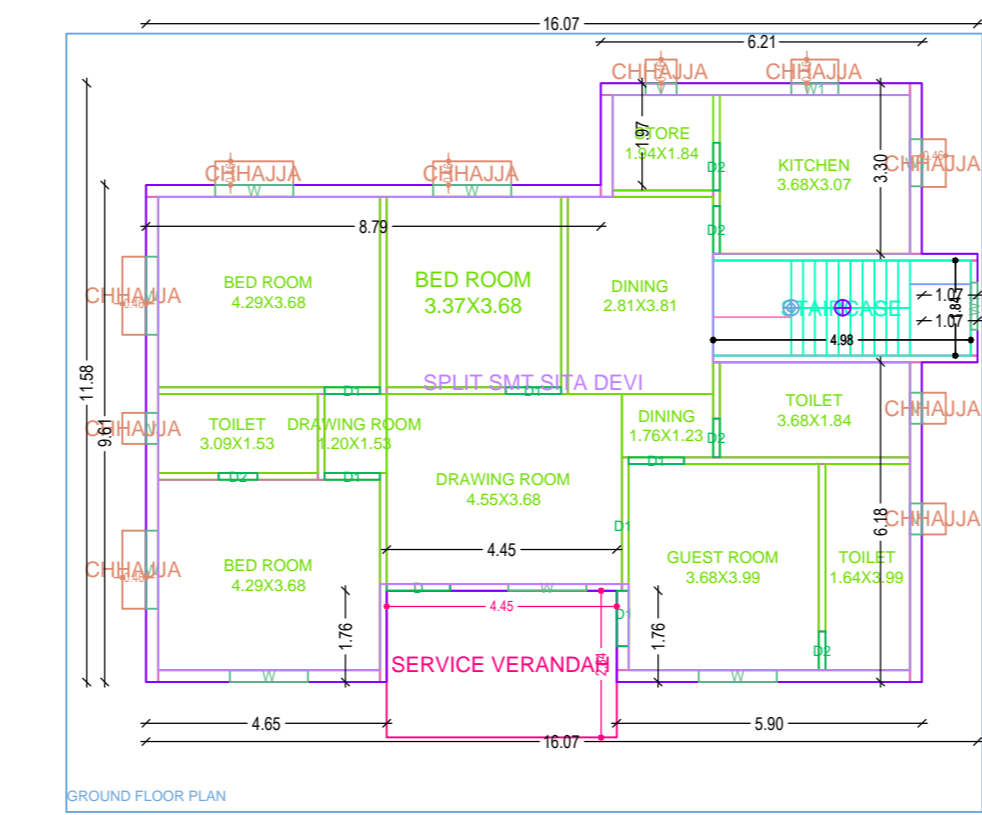
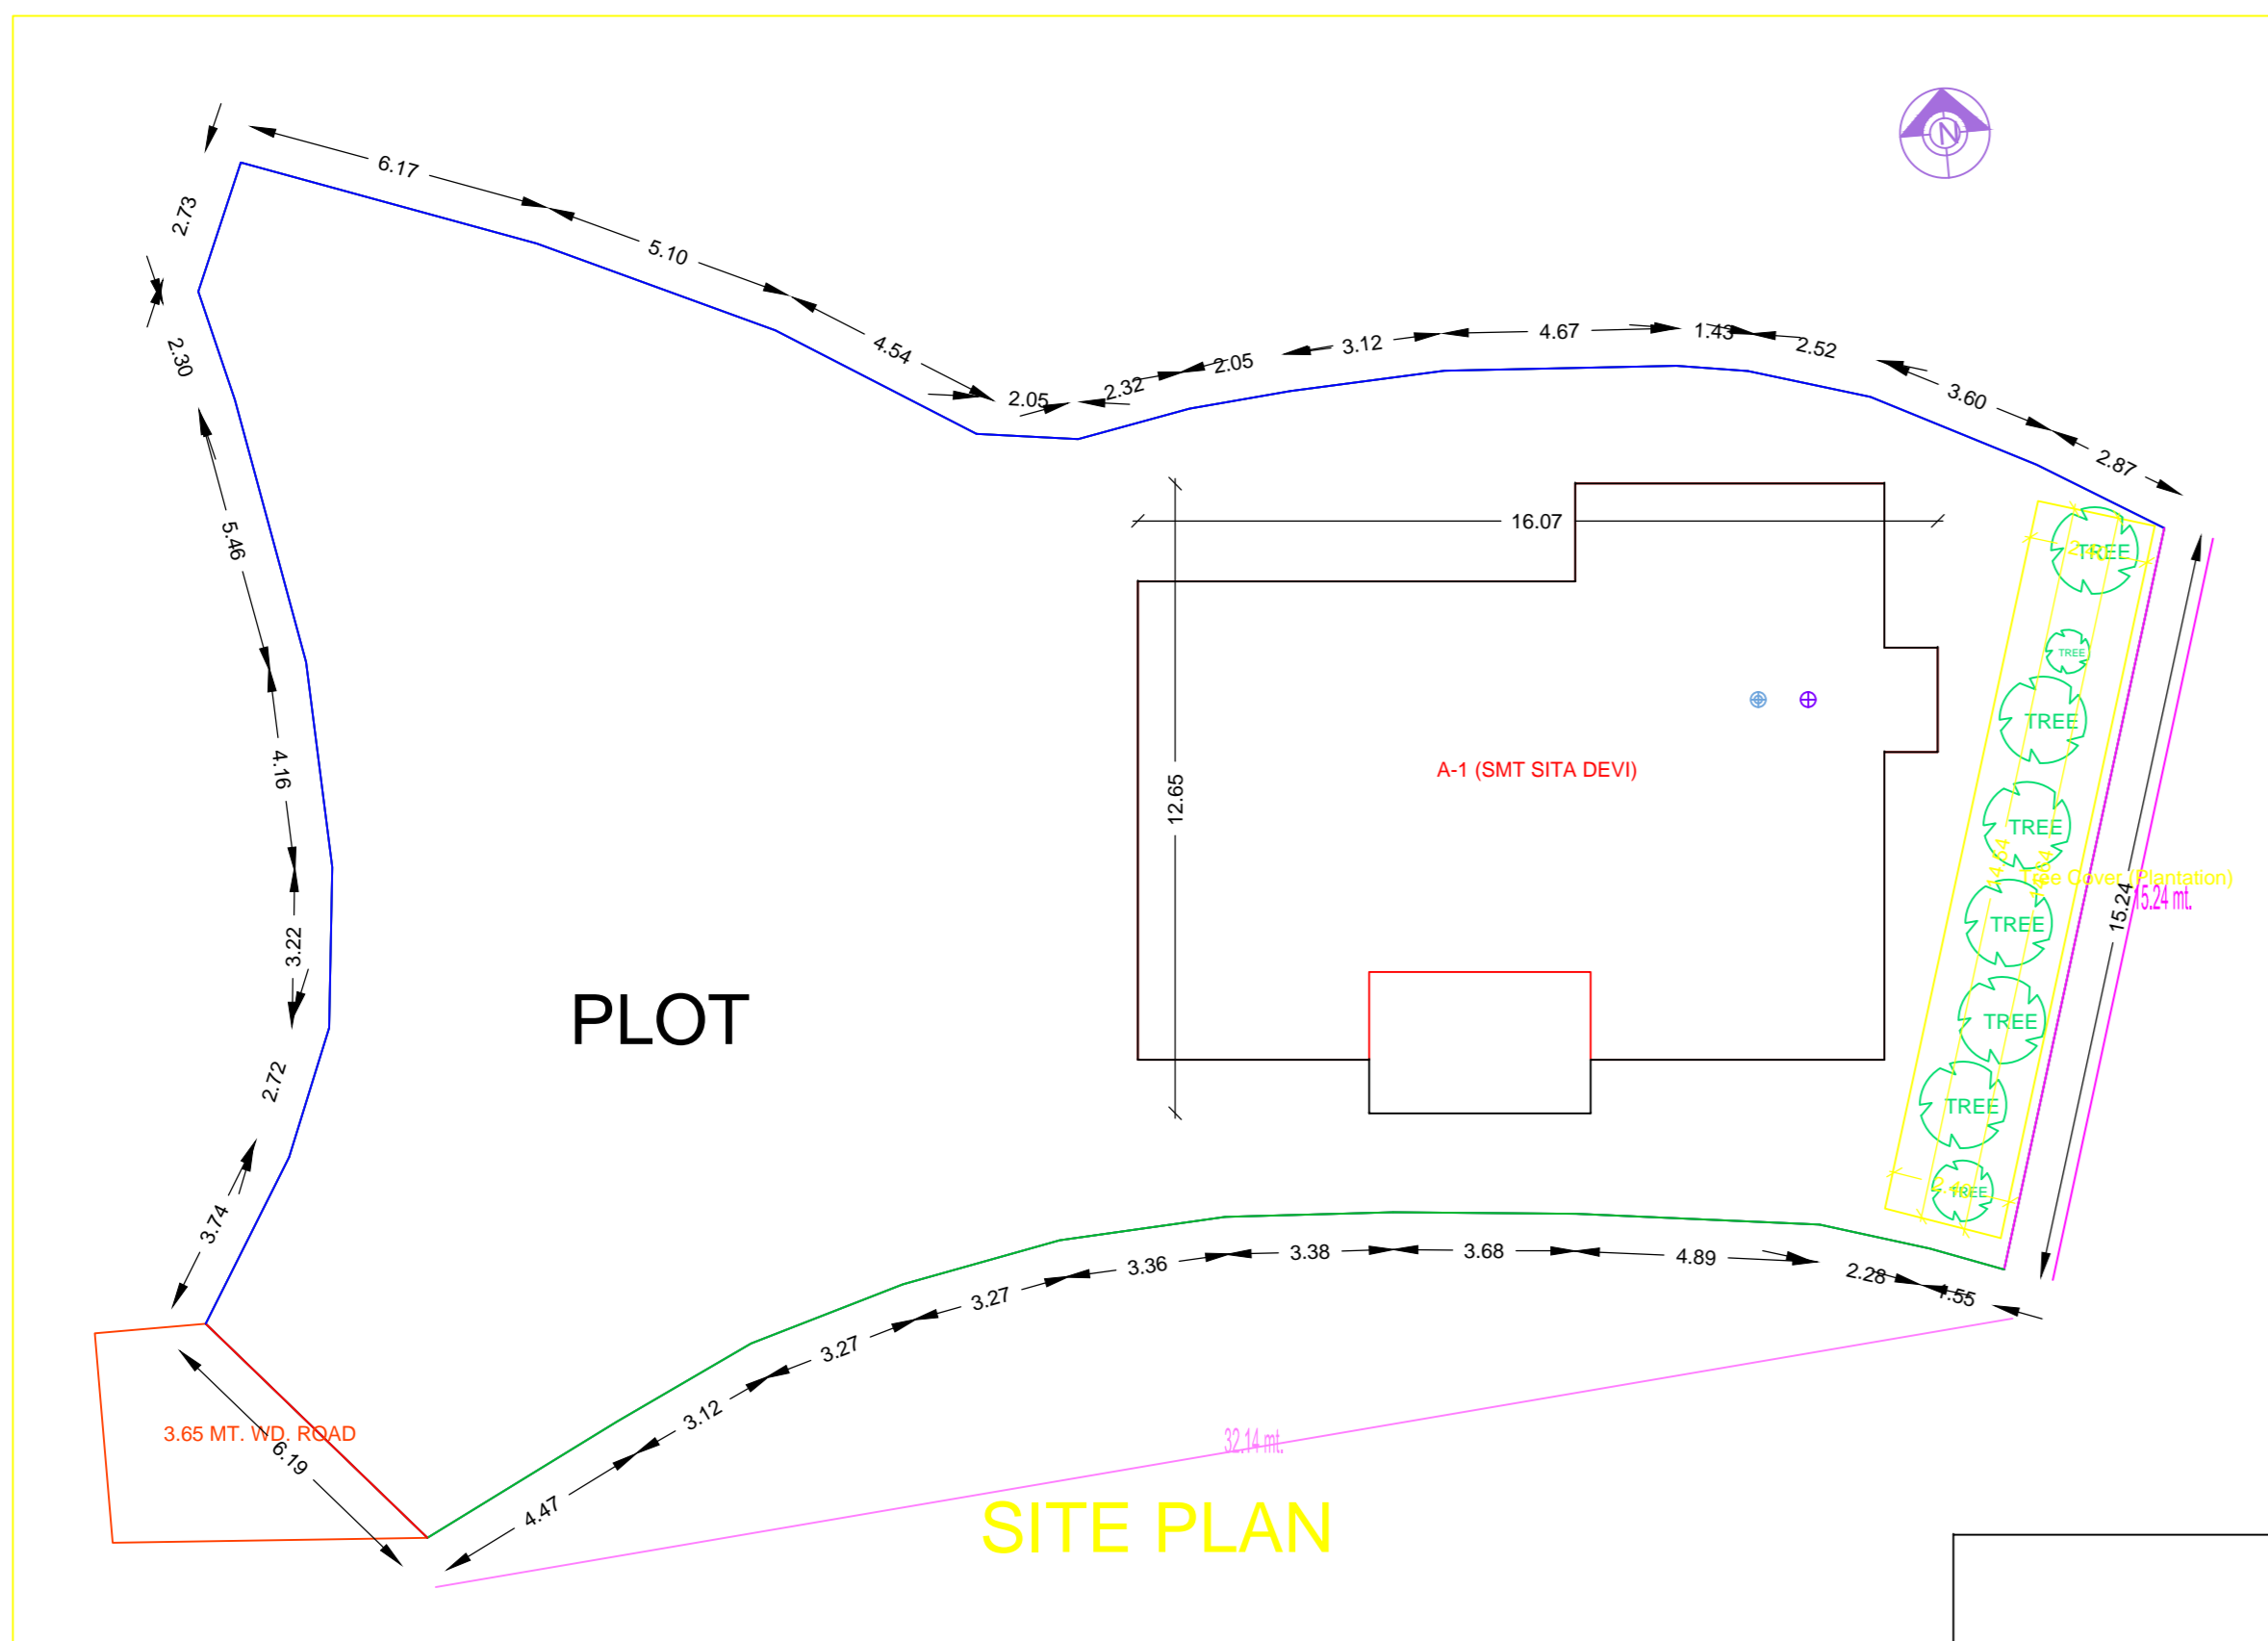
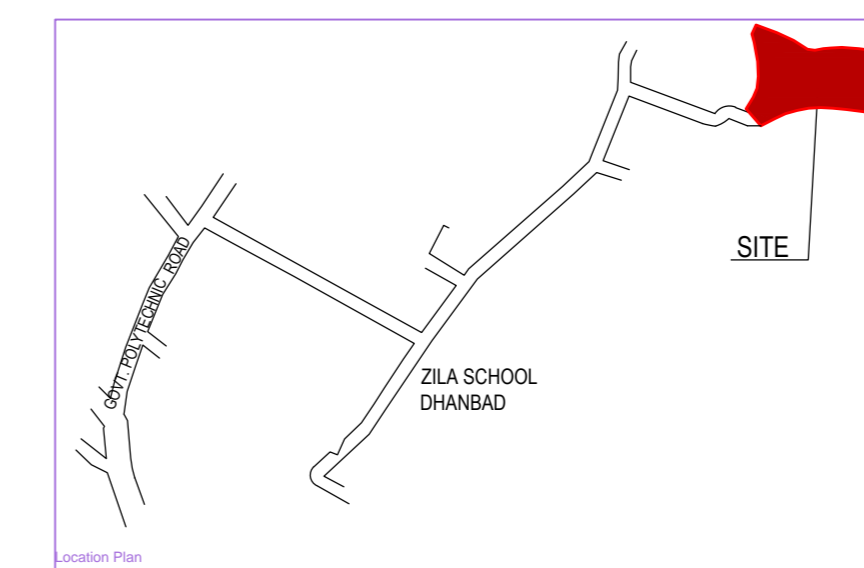
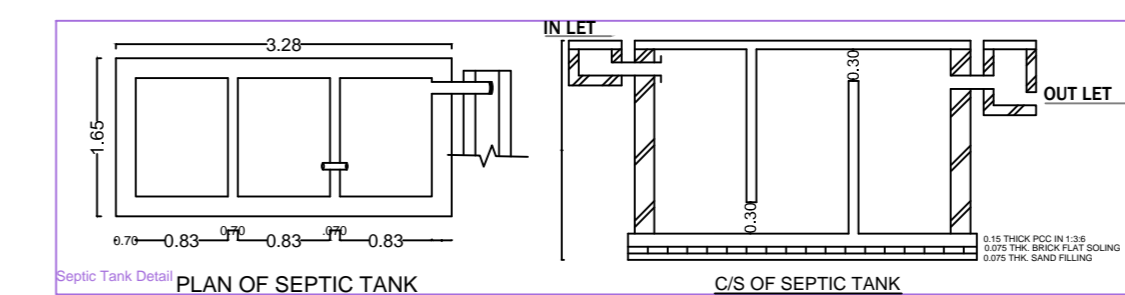
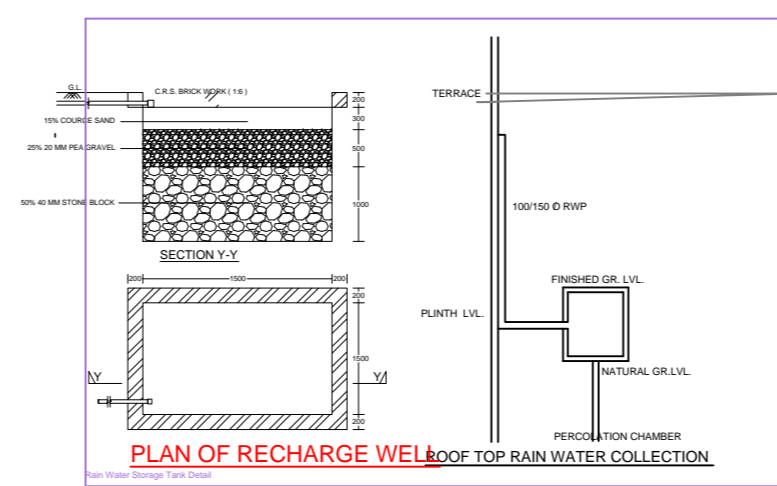
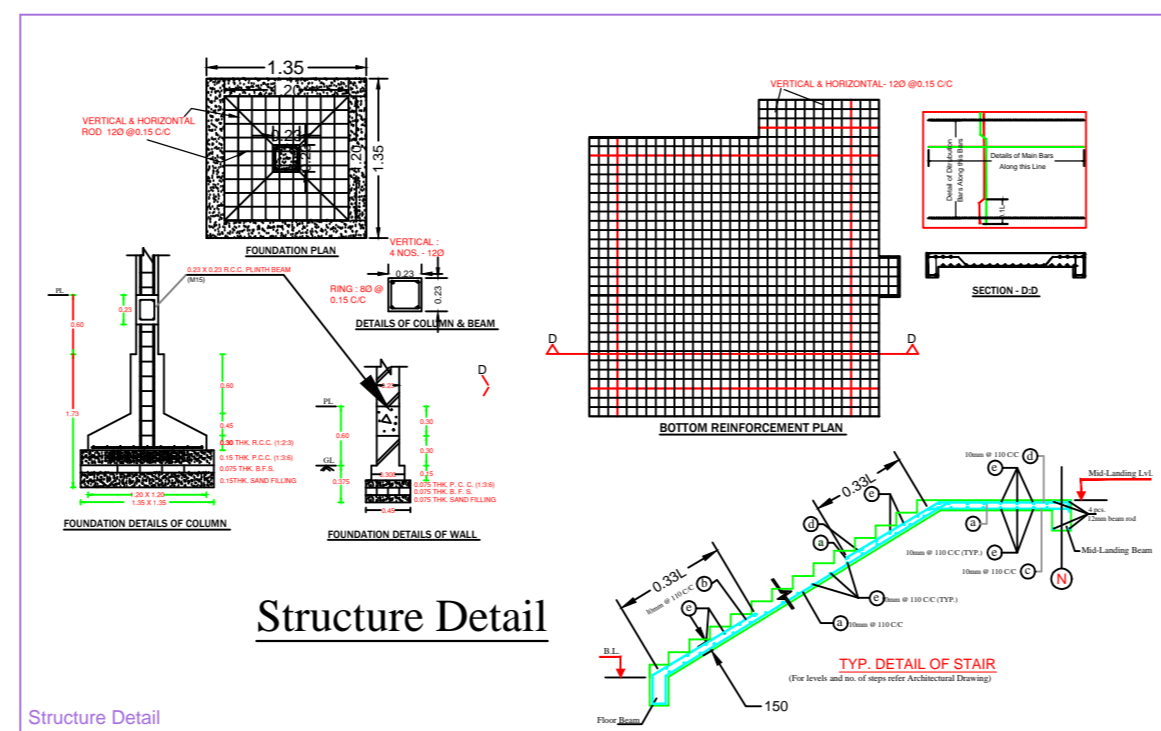
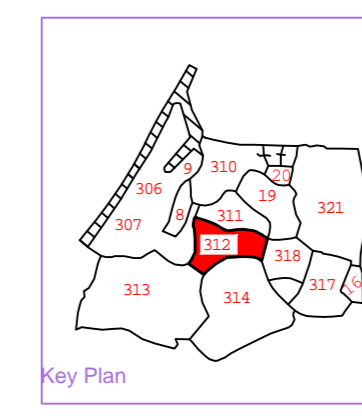
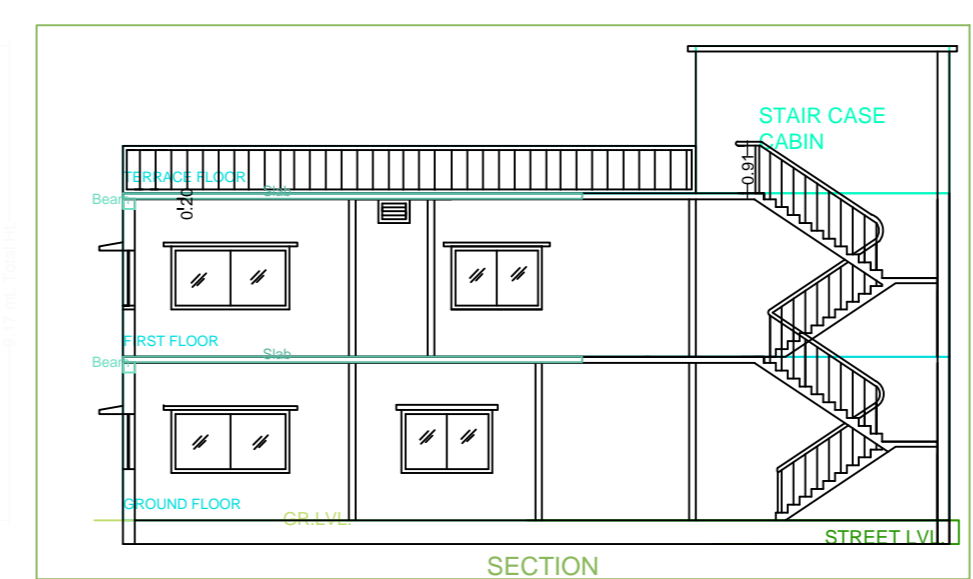
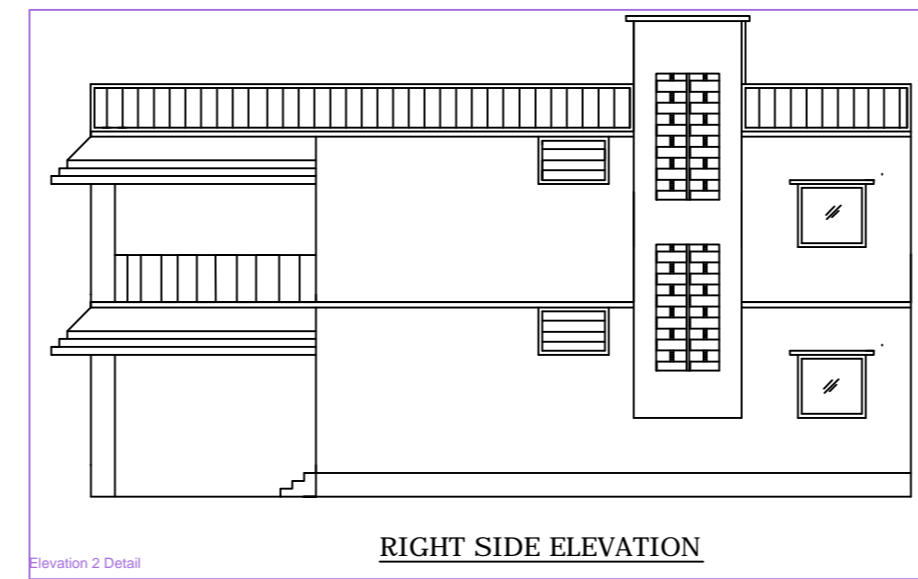


Project Title :SMT_SITA DEVI

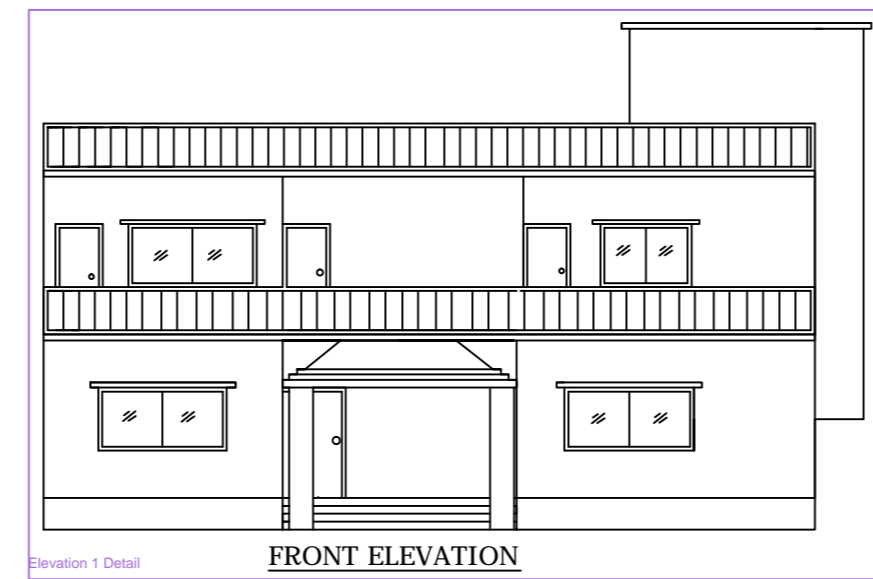

BRIEF SPECIFICATION

FOUNDATION: REINFORCED - CONCRETE (1:1.5:3)
 BRICK WORK IN FOUNDATION & SUPERSTRUCTURE
 FIRST CLASS BRICK WORK IN CONCRETE MORTAR (1:1:6)
 D.P.C. - 0.02M² IN CONCRETE (1:2:4)
 FLOOR - 0.10M² IN CONCRETE (1:2:4)
 ROOF - 0.02M² IN CONCRETE (1:2:4)
 LINTEL - 0.10M² IN CONCRETE (1:2:4)
 STAIRS - 0.10M² IN CONCRETE (1:2:4)

DETAILS OF AREA

AREA OF PLOT (JAN PAV DEED)	686.91 Sq.M.
AREA OF PLOT (JAN PAV SITE)	686.91 Sq.M.
ENCLOSED AREA	157.66 Sq.M.
GROUND FLOOR AREA	157.66 Sq.M.
FIRST FLOOR AREA	157.66 Sq.M.
TOTAL FLOOR AREA	315.32 Sq.M.
PLANT AREA	23.75 %
FAR	0.47

SCHEDULE

01	1.20 X 2.20	W	1.20	1.20
02	3.00 X 2.20	W	3.00	1.20
03	5.70 X 2.20	W	5.70	1.20

TITLE OF DRAWING

PROPOSED RESIDENTIAL BUILDING PLAN OF
 SMT. SITA DEVI W/O-SRI KAPIL DEO PRASAD, MOOZA-
 BUNPUR, SITA A.S.H. PLAT NO.102
 IN THE DISTRICT OF BHADRA (CHHATTISGARH)

SCALE: 1:100

SHEET-01

AREA DETAILS

AREA OF PLOT (JAN PAV DEED)	686.91
AREA OF PLOT (JAN PAV SITE)	686.91
ENCLOSED AREA	157.66
GROUND FLOOR AREA	157.66
FIRST FLOOR AREA	157.66
TOTAL FLOOR AREA	315.32
PLANT AREA	23.75 %
FAR	0.47

COLOR INDEX

PROPOSED ROAD	Green
PROPOSED HOVLA COVERED AREA	Yellow
EXISTING (IN AN ANNEX)	Blue
EXISTING (IN AN ANNEX)	Red

MARGIN DETAIL

Margin (mm)	Top Margin	Right Margin	Left Margin	Bottom Margin
	10	10	10	10

PROPOSED RESIDENTIAL BUILDING PLAN OF SMT. SITA DEVI W/O-SRI KAPIL DEO PRASAD, MOOZA-BUNPUR, SITA A.S.H. PLAT NO.102 IN THE DISTRICT OF BHADRA (CHHATTISGARH)

DETAILS OF AREA

AREA OF PLOT (JAN PAV DEED)	686.91 Sq.M.
AREA OF PLOT (JAN PAV SITE)	686.91 Sq.M.
ENCLOSED AREA	157.66 Sq.M.
GROUND FLOOR AREA	157.66 Sq.M.
FIRST FLOOR AREA	157.66 Sq.M.
TOTAL FLOOR AREA	315.32 Sq.M.
PLANT AREA	23.75 %
FAR	0.47

SCHEDULE

01	1.20 X 2.20	W	1.20	1.20
02	3.00 X 2.20	W	3.00	1.20
03	5.70 X 2.20	W	5.70	1.20

TITLE OF DRAWING

PROPOSED RESIDENTIAL BUILDING PLAN OF
 SMT. SITA DEVI W/O-SRI KAPIL DEO PRASAD, MOOZA-
 BUNPUR, SITA A.S.H. PLAT NO.102
 IN THE DISTRICT OF BHADRA (CHHATTISGARH)

SCALE: 1:100

SHEET-01

Building A (SMT SITA DEVI)

Floor Name	Total Built Up Area (Sq.M.)	Enclosure Area (Sq.M.)	Proposed FAR	Total FAR Area (Sq.M.)	Total (No.)
Ground Floor	157.66	6.31	157.66	157.66	01
First Floor	157.66	6.31	157.66	157.66	01
Plinth Floor	0.00	0.00	0.00	0.00	00
Total	315.32	12.62	315.32	315.32	02

SCHEDULE OF JOINTERY

REINFORCEMENT	LENGTH	HEIGHT	NO.
P.S.M.P. S.P.C. DEV.	0.00	2.10	06
P.S.M.P. S.P.C. DEV.	0.00	2.10	06
P.S.M.P. S.P.C. DEV.	0.00	2.10	06
P.S.M.P. S.P.C. DEV.	0.00	2.10	06
Total	0.00	8.40	24

SCHEDULE OF JOINTERY

REINFORCEMENT	LENGTH	HEIGHT	NO.
P.S.M.P. S.P.C. DEV.	0.00	1.00	09
P.S.M.P. S.P.C. DEV.	0.00	1.00	09
P.S.M.P. S.P.C. DEV.	0.00	1.00	09
Total	0.00	3.00	27

Battery Calculations Table

FLOOR	SIZE	AREA	TOTAL AREA
FIRST FLOOR PLAN	1.00 X 4.00 X 1.1	4.40	16.10
FIRST FLOOR PLAN	1.00 X 4.00 X 1.1	4.40	16.10
GROUND FLOOR PLAN	1.00 X 4.00 X 1.1	4.40	16.10
Total		13.20	48.30

UnBIA Table for Building A (SMT SITA DEVI)

FLOOR	Name	UnBIA Type	UnBIA Area	Count Area	No. of Rooms	No. of Tenement
GROUND FLOOR PLAN	SITA DEVI	FLAT	157.66	157.66	13	1
FIRST FLOOR PLAN	SITA DEVI	FLAT	157.66	157.66	14	1
Total			315.32	315.32	27	2