




KEY PLAN
SCALE - 1" = 330'-0"

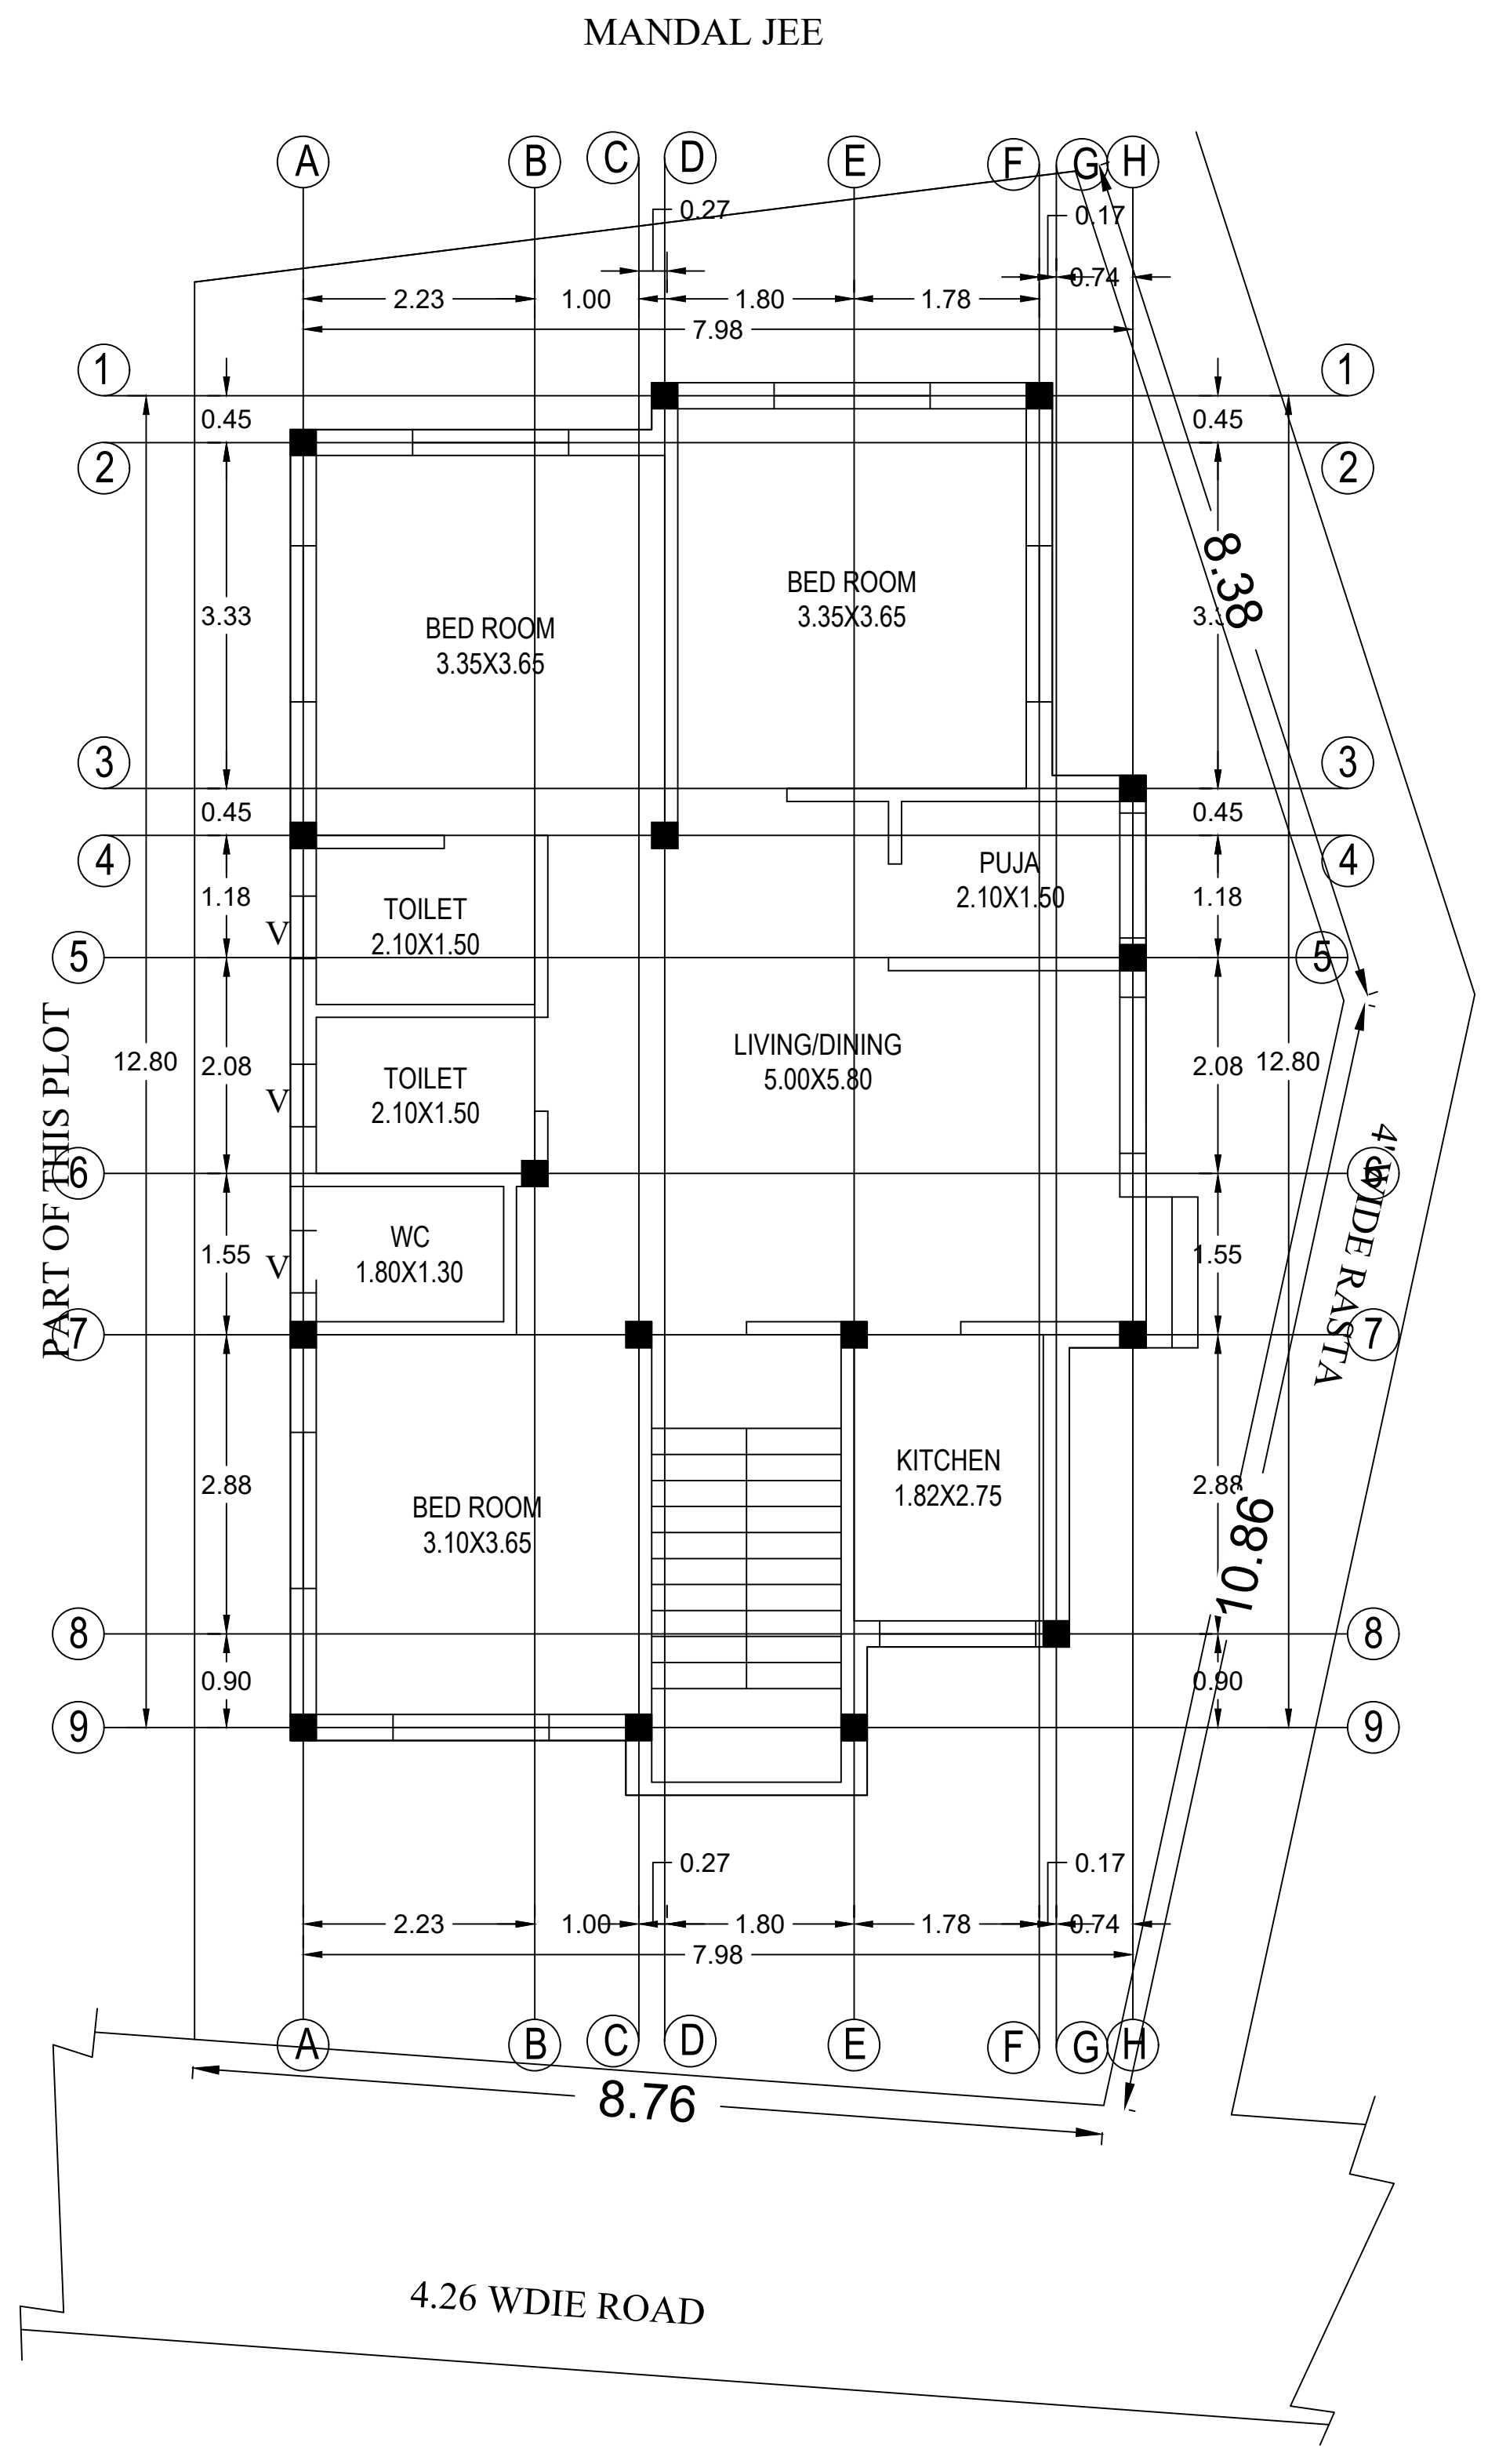

SITE PLAN

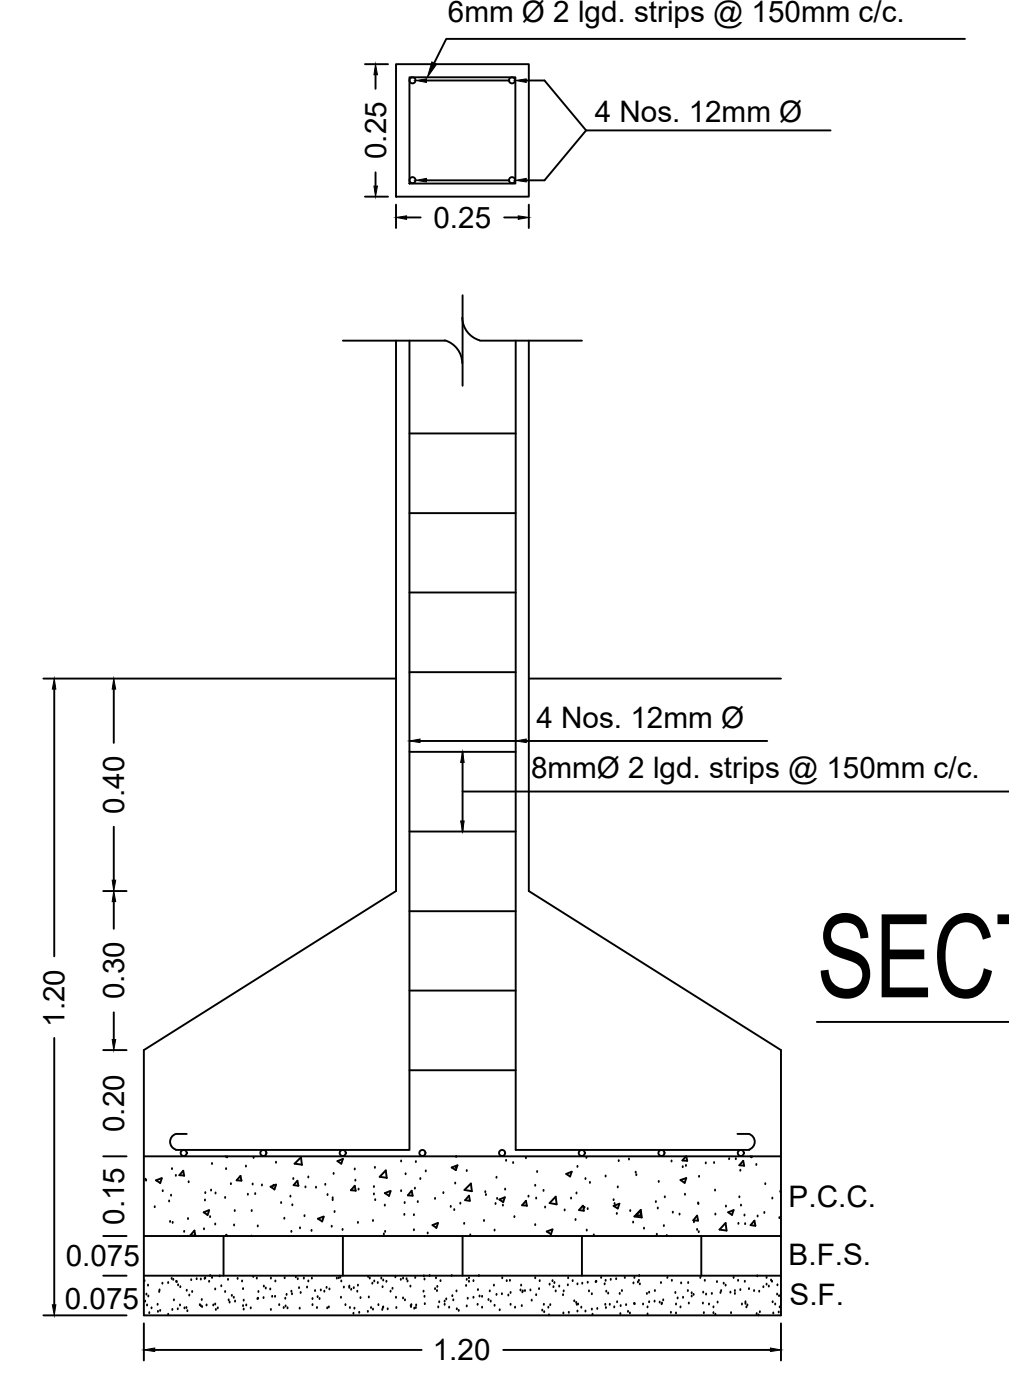

SECTION OF TIE BEAM TB1(10"X14")

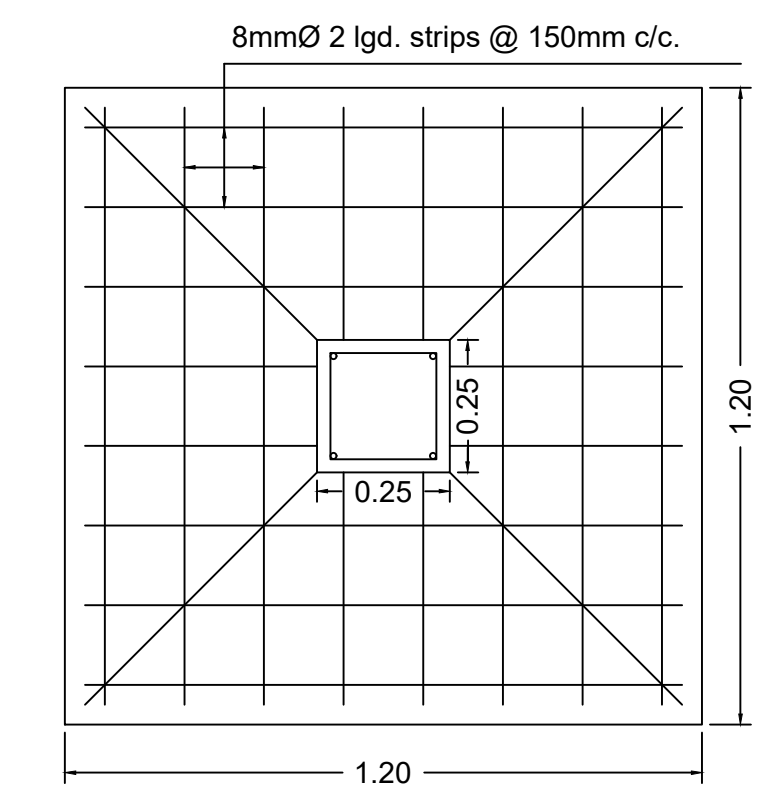

SECTION OF TIE BEAM TB2(10"X14")

DETAILS OF FOUNDATION
SCALE = 1:25

COLUMN SCHEDULE				
COLUMN SIZE	B	L	CONCRETE MIX	SECTION WITH MAIN STEEL
C1	9"	12"	M20	4- 16 mm. Tor 2- 12 mm. Tor
C2	9"	14"	M20	4- 16 mm. Tor 2- 12 mm. Tor
C3	9"	14"	M20	4- 16 mm. Tor 6- 12 mm. Tor
LINKS				
		8 mm. @ 6" C/C AT SUPPORT & 8 mm. @ 8" C/C AT MIDDLE		8 mm. @ 6" C/C AT SUPPORT & 8 mm. @ 8" C/C AT MIDDLE


DETAILS OF AREA

TOTAL AREA (AS PER DEED) -----	176.44 SQM.
TOTAL AREA (AS PER SITE) -----	175.55 SQM.
GROUND FLOOR AREA-----	99.07 SQM.
FIRST FLOOR AREA-----	99.07 SQM.
TOTAL COVERED AREA-----	198.14 SQM.
% PLINTH AREA-----	56.43 %
FAR -----	1.12

SIGNATURE OF OWNER

TITLE OF DRAWING

PLAN OF PROPOSED RESIDENTIAL BUILDING OF SMT. SOMIA CHOURASIA S/O SRI BARUN CHOURASIA OF HADI PARA OPOSIT POLICE LINE DHANBAD, P.S. - DIST, DHANBAD, UNDER MOUZA -SARAIHELIA, NO.- 08, KHATA NO.- 143, NEW KHATA NO- 490, PLOT NO.- 205 NEW PLOT NO - 60 IN THE DISTT. OF DHANBAD (JHARKHAND).

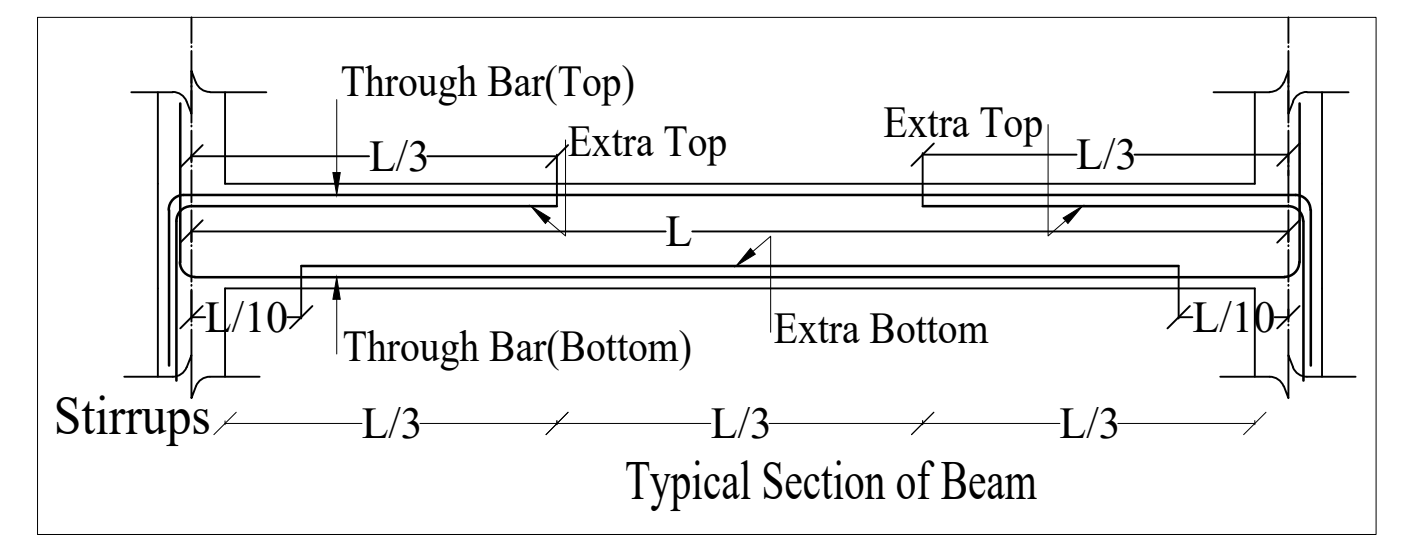

SIGNATURE OF ENGINEER