

Proposal Basic Information table containing fields like Proposal File No., Owner Name, Khata No., Plot No., Village Name, Use, and SubUse.

AREA STATEMENT table with columns for AREA STATEMENT (Dhanbad Municipal Corporation), VERSION NO. (1.0.55), and SQ.MT. values for various areas like NET AREA OF PLOT, BALANCE AREA OF PLOT, PLOT AREA FOR COVERAGE, etc.

UnitBUA Table for Building :AB (CD)

UnitBUA Table for Building :AB (CD) showing floor-wise details like Name, UnitBUA Type, UnitBUA Area, Carpet Area, No. of Rooms, and No. of Tenement.

SCHEDULE OF DOOR:




Schedule of Door table with columns: BUILDING NAME, NAME, LENGTH, HEIGHT, NOS.

SCHEDULE OF WINDOW/VENTILATION:

Schedule of Window/Ventilation table with columns: BUILDING NAME, NAME, LENGTH, HEIGHT, NOS.

Building :AB (CD)

Building :AB (CD) table showing detailed area calculations for Ground Floor, First Floor, Second Floor, Terrace Floor, and Total.

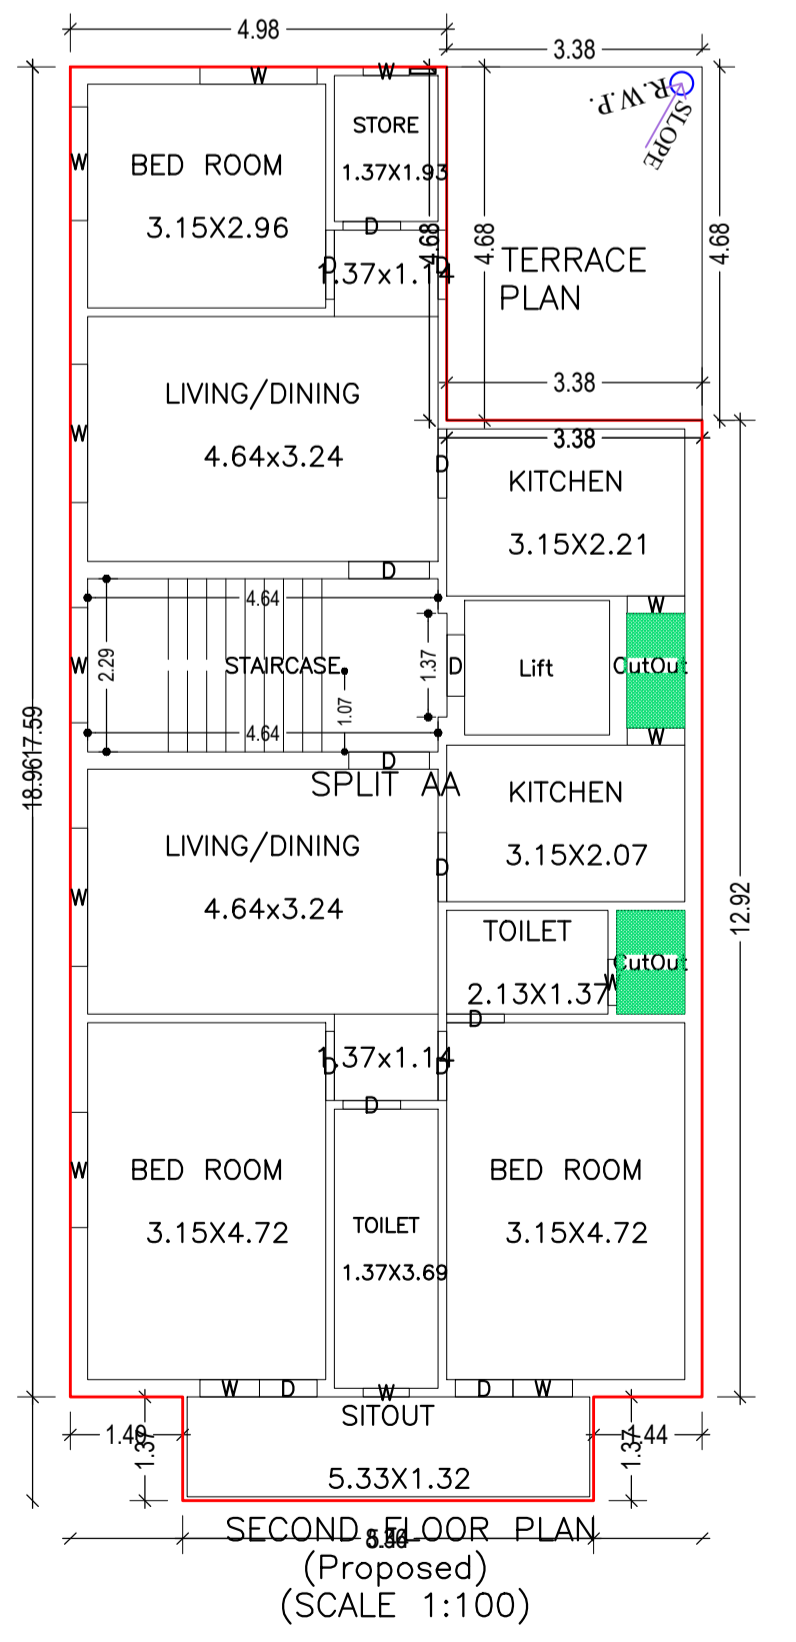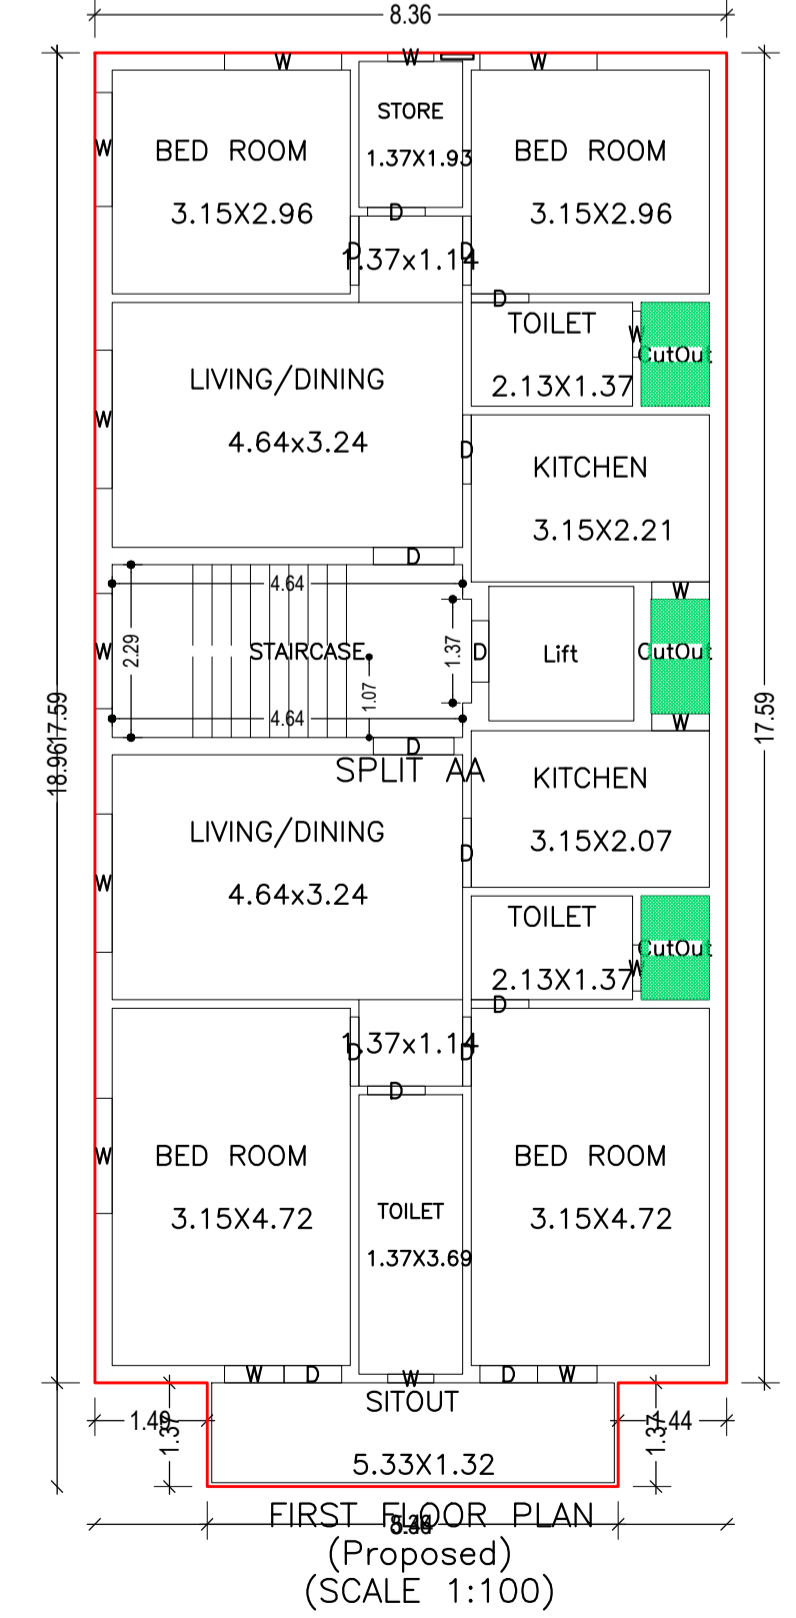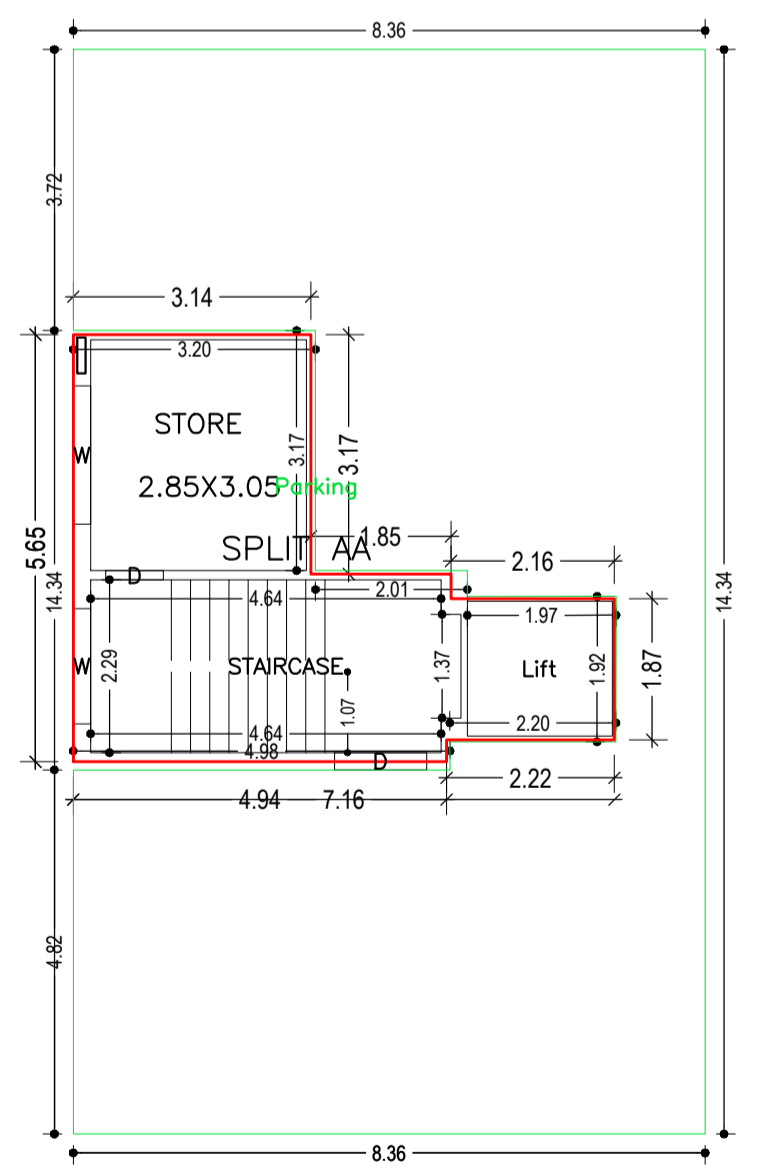

COLOR INDEX table defining colors for Plot Boundary, Abutting Road, Proposed Construction, Common Plot, Road Widening Area, Existing (To be retained), and Existing (To be demolished).

Buildingwise Floor FAR Details

Buildingwise Floor FAR Details table showing floor-wise FAR and FAR area details.

Building USE/SUBUSE Details

Building USE/SUBUSE Details table showing Building Name, Building Use, Building SubUse, and Building Structure.

FAR & Tenement Details (Table 4c-1)


FAR & Tenement Details (Table 4c-1) table showing total FAR, Gross Built Up Area, Deductions, and Total Consumed Additional FAR Area.

Signature table for LTP NAME AND SIGNATURE, STRUCTURAL ENG'S NAME AND SIGNATURE, BUILDER NAME AND SIGNATURE, and DIGITAL SIGNATURE.


		DATE	09-06-2021
		SHEET NO.	2
Proposal Basic Information			
Proposal File No.	DMC/BP/0237/W22/2020		
Owner Name	SMT REKHA PANDEY		
Khata No	NEW - 211 , OLD - 19		
Plot No	NEW - 720 , OLD - 179(P)		
Village Name	Saraidhela		
Use	Residential		
SubUse	Bungalow/ Dwelling / Non Apartment		



FRONT ELEVATION

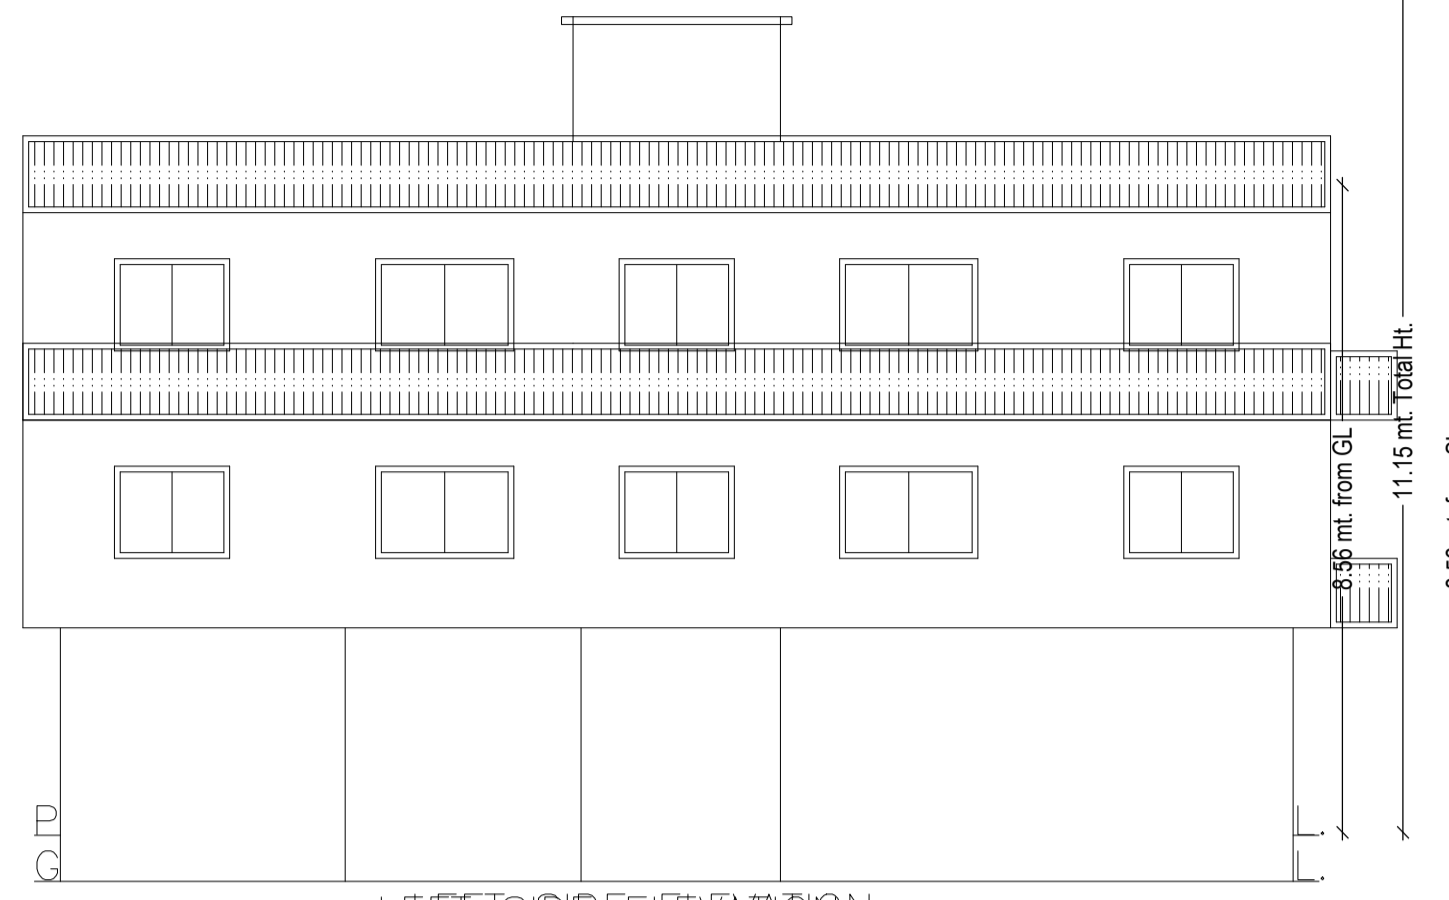


LEFT SIDE ELEVATION

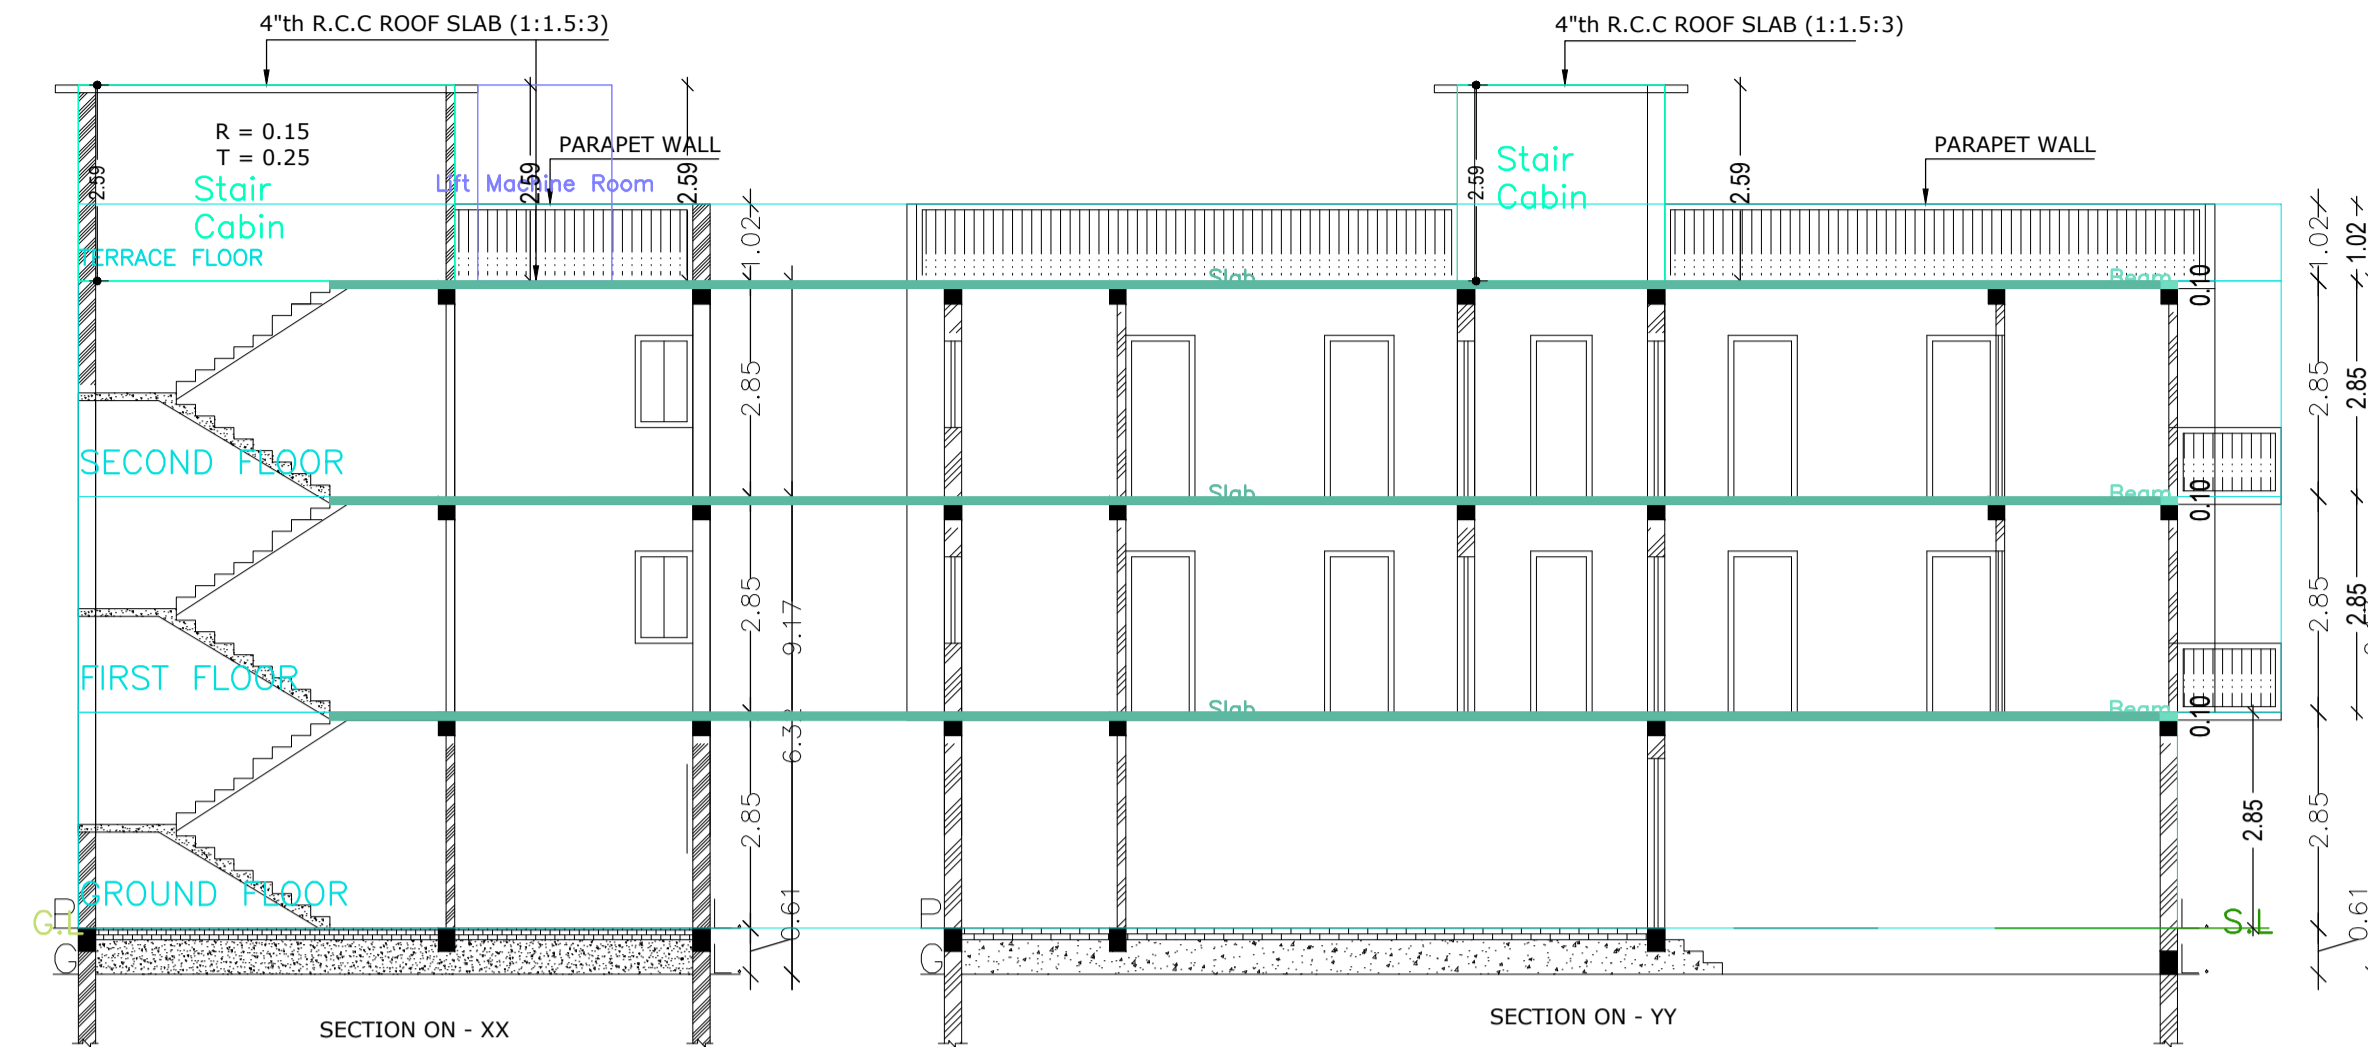


SECTION ON - XX

SECTION ON - YY


SECTION

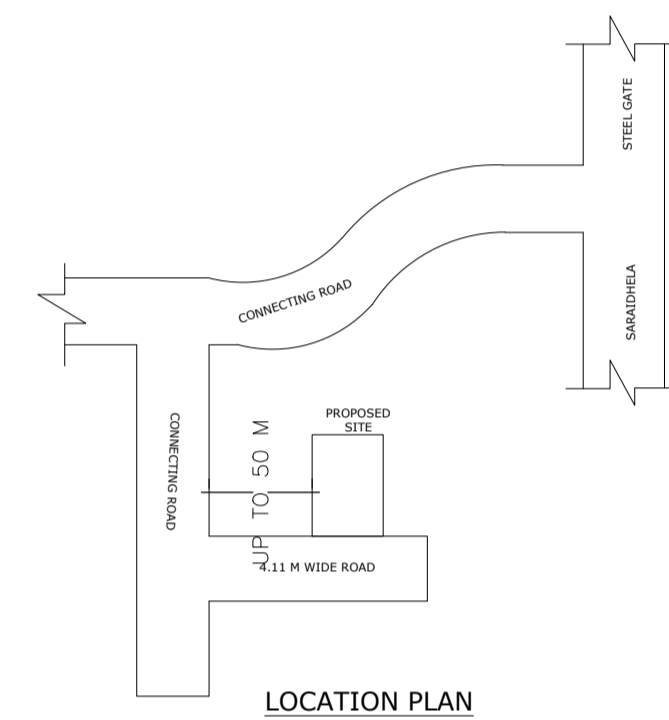


LOCATION PLAN

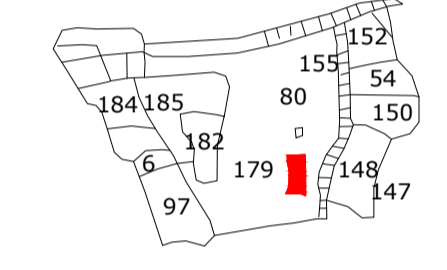


KEY PLAN

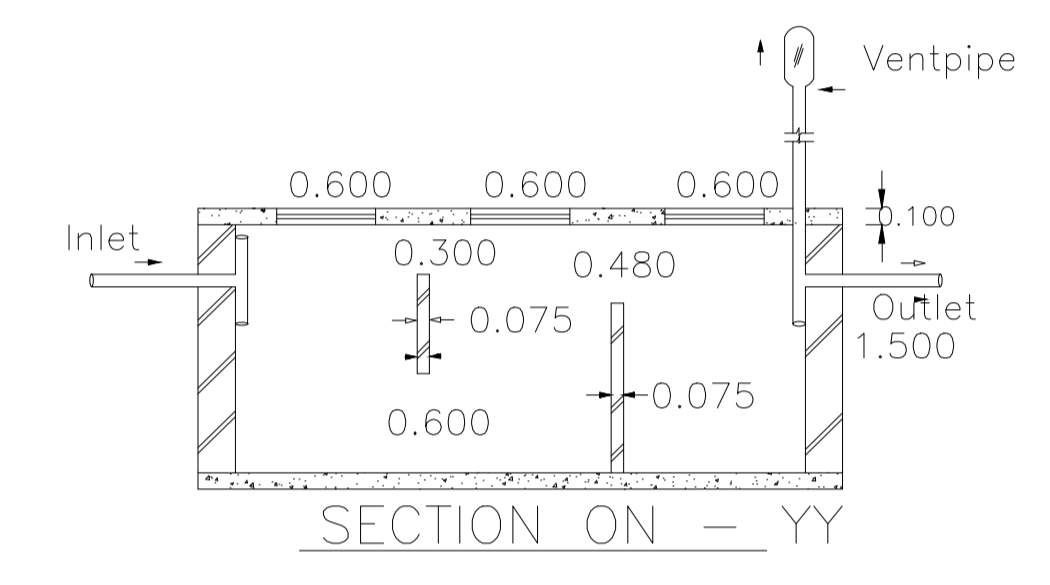


SECTION ON - YY

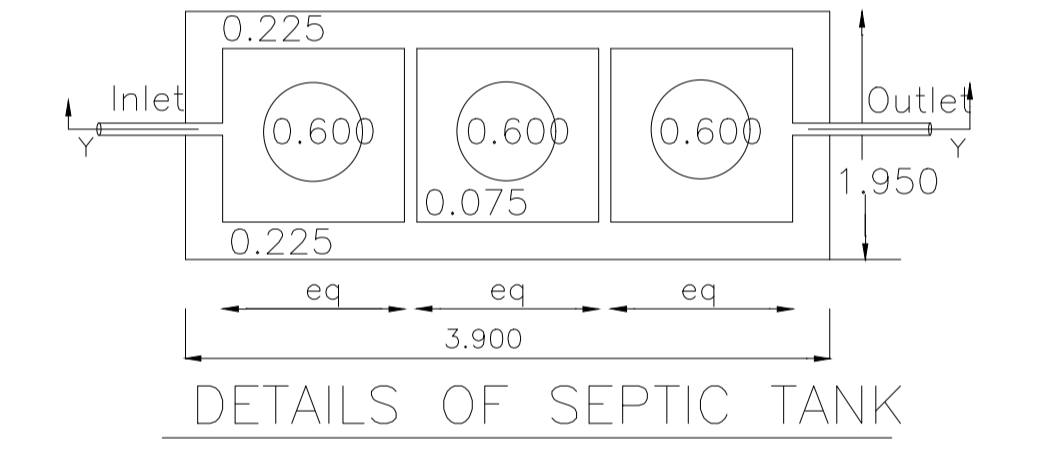


DETAILS OF SEPTIC TANK

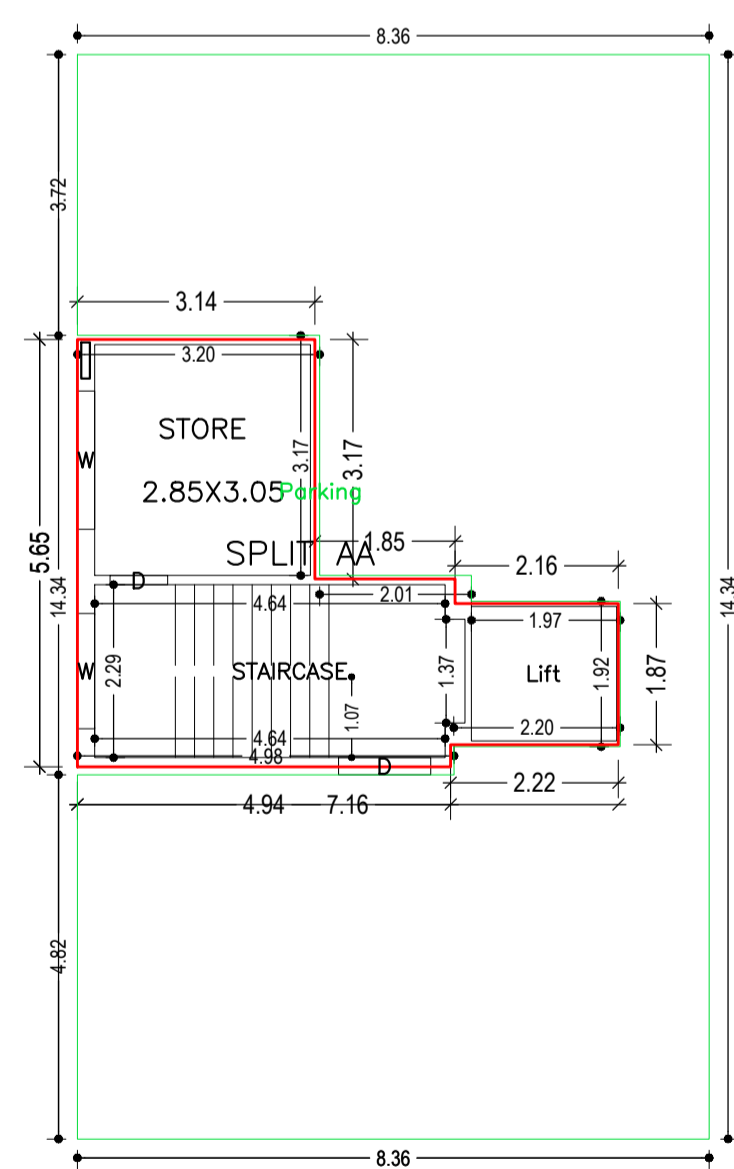


GROUND FLOOR PLAN (Proposed) (SCALE 1:100)

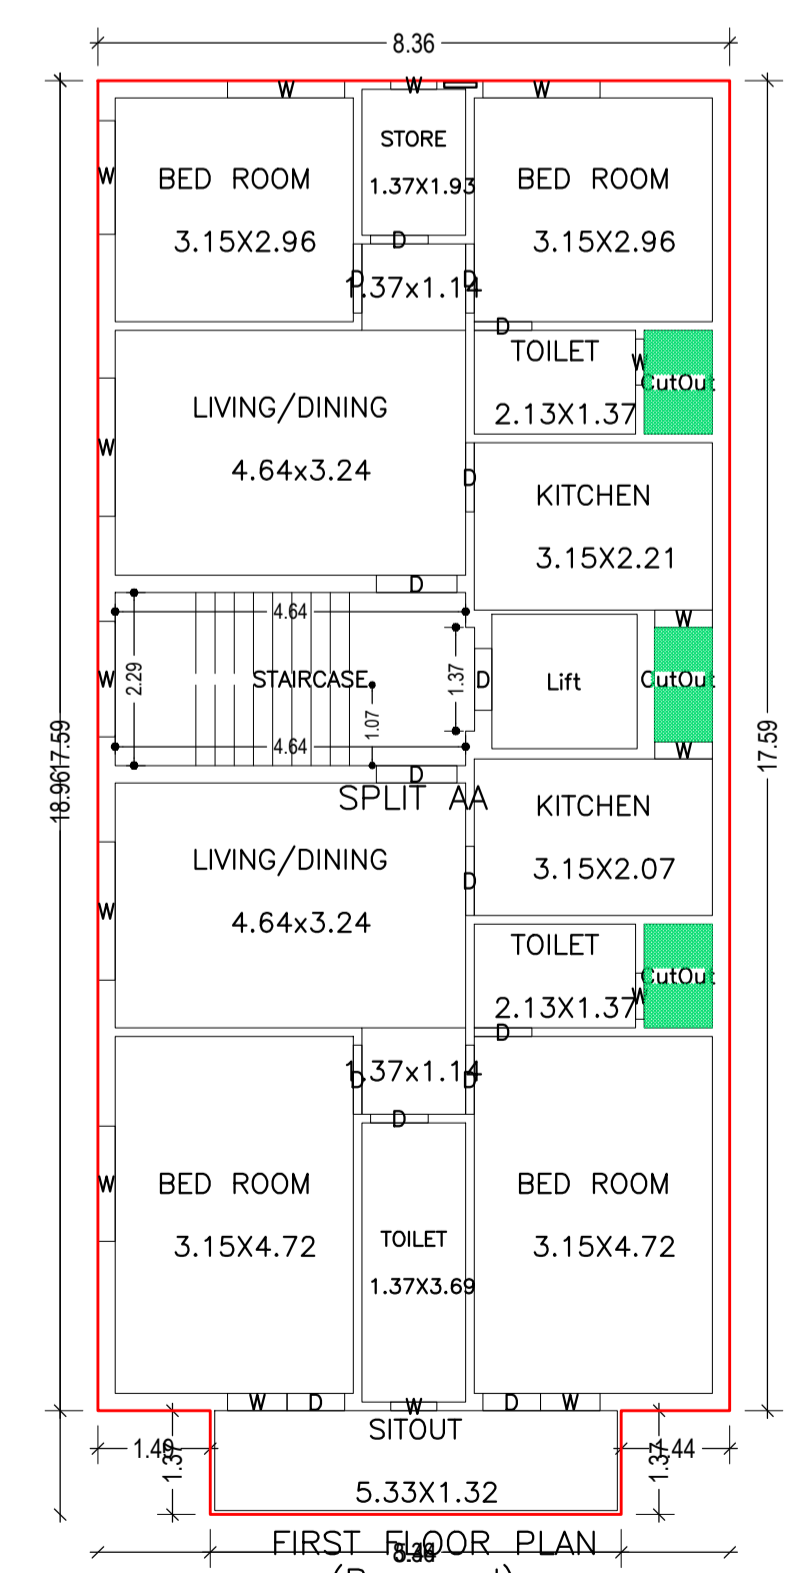


FIRST FLOOR PLAN (Proposed) (SCALE 1:100)

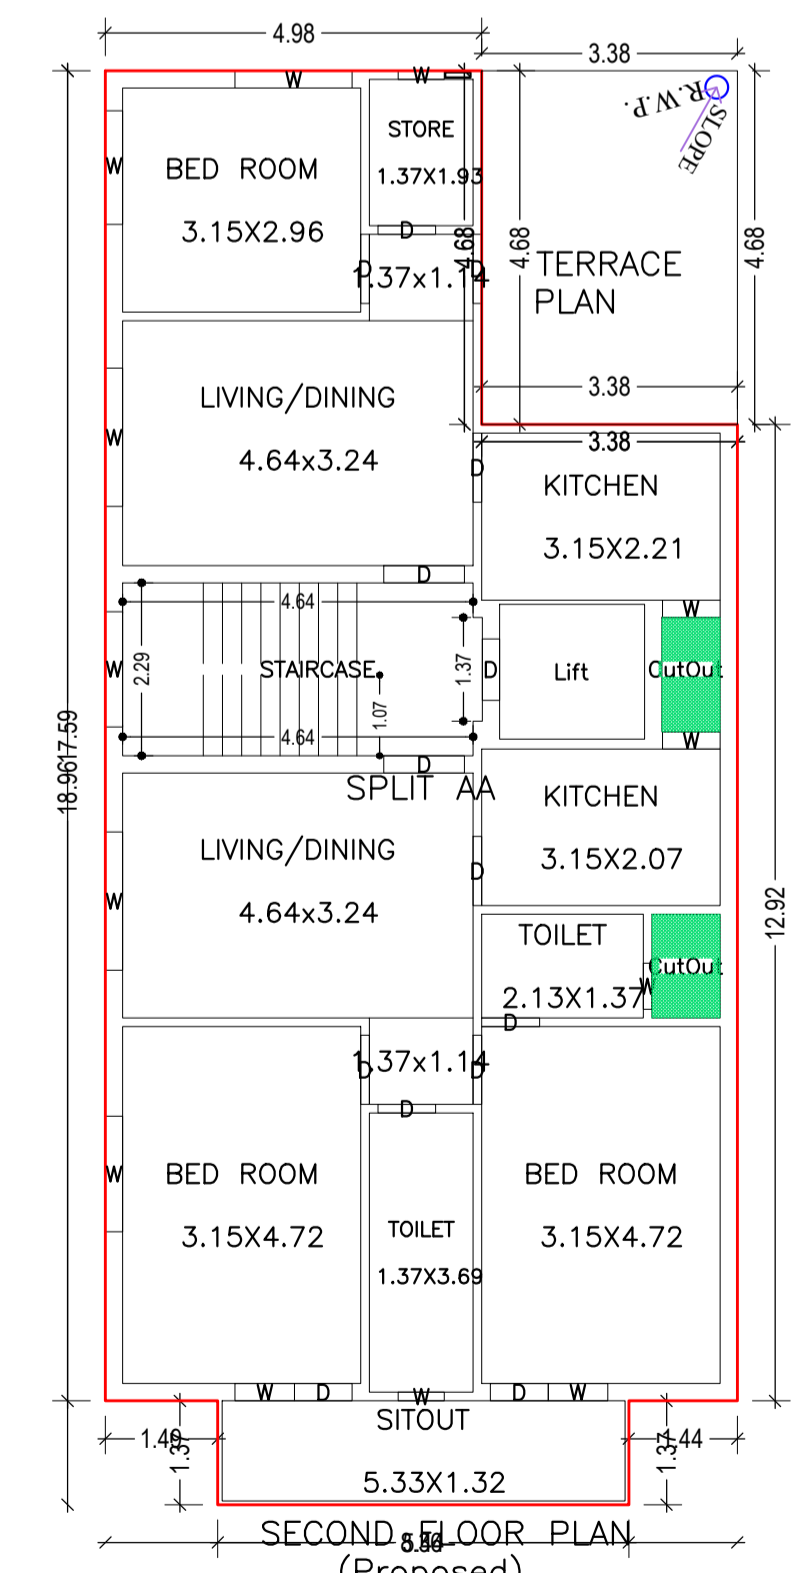

SECOND FLOOR PLAN (Proposed) (SCALE 1:100)

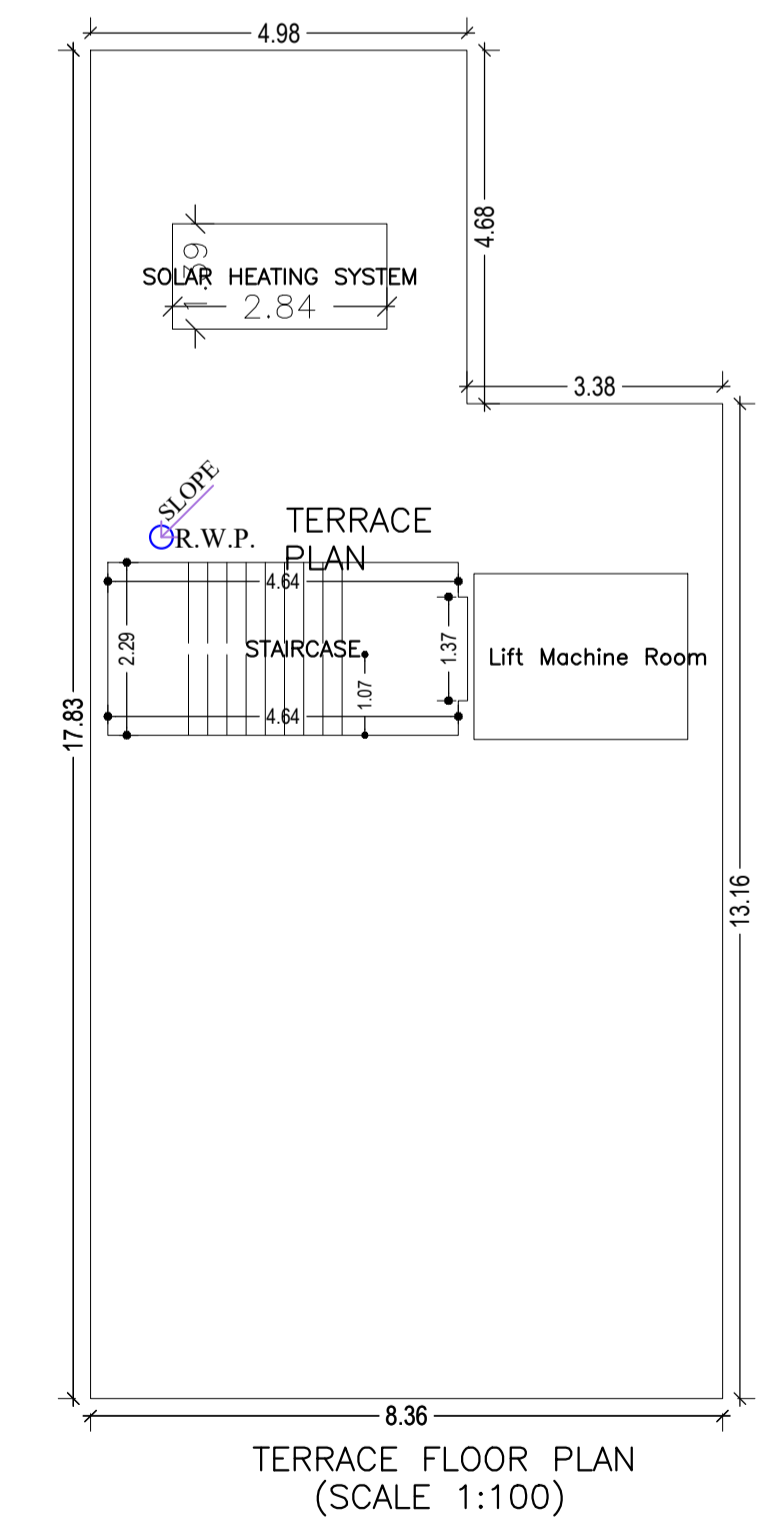

TERRACE FLOOR PLAN (SCALE 1:100)

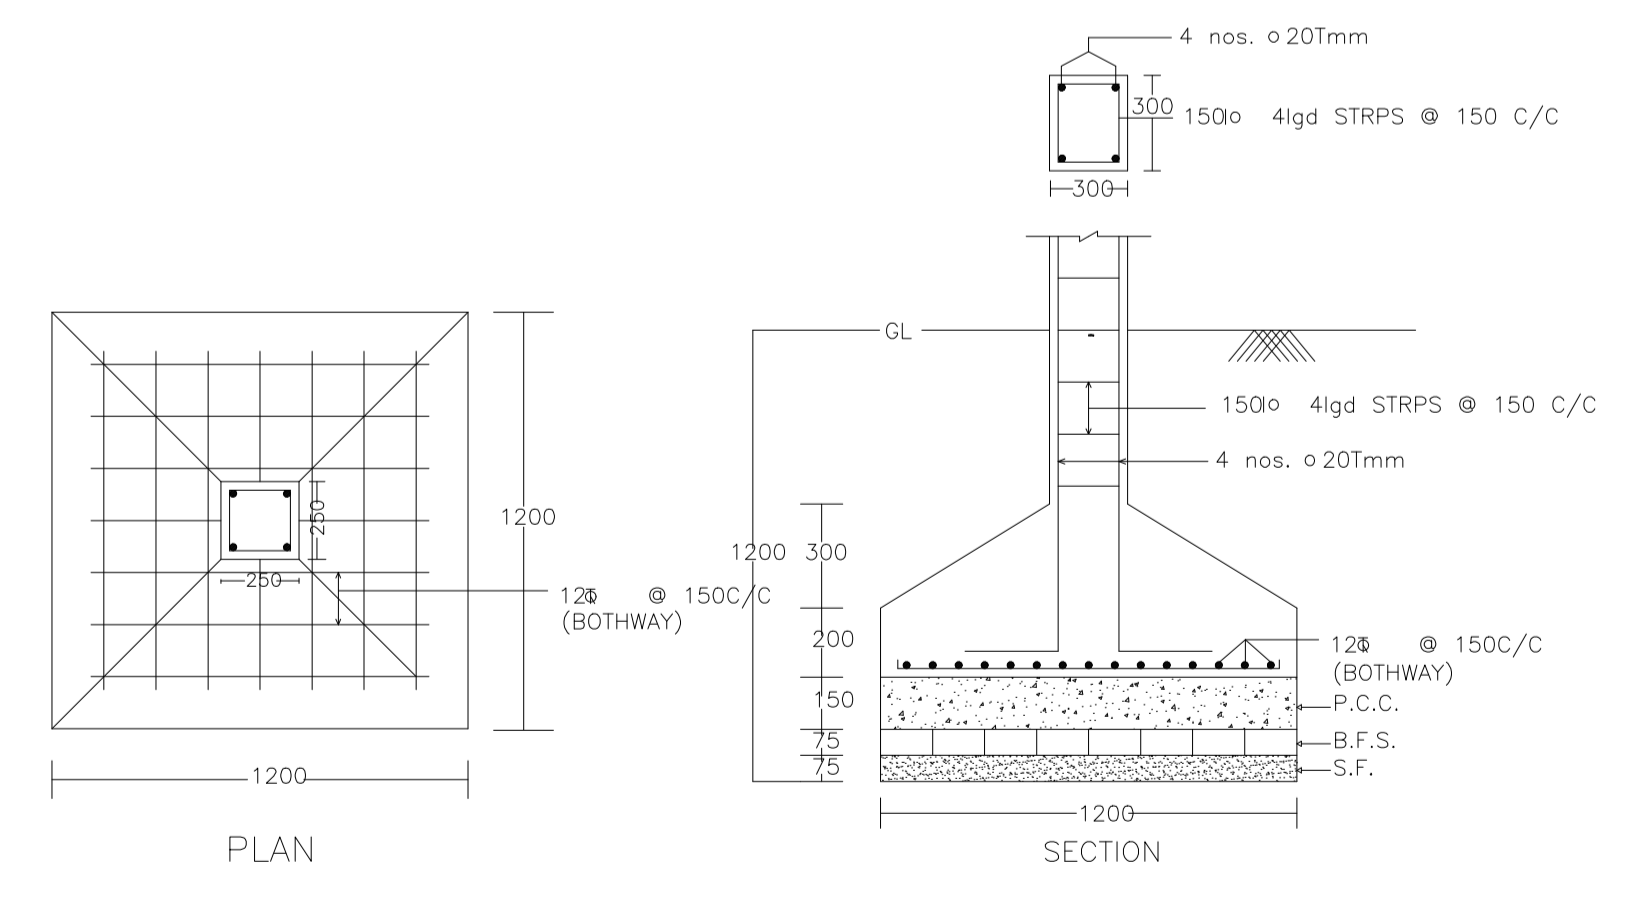

DETAIL OF COLUMNS

LTP NAME AND SIGNATURE	STRUCTURAL ENG'S NAME AND SIGNATURE	BUILDER NAME AND SIGNATURE	DIGITAL SIGNATURE
Ashish kr singh DMC/ARC/0016/2017			