




Proposal Basic Information	
Proposal File No.	DMC/BP/0191/W32/2021
Owner Name	ANWAR HUSSAIN
Khata No	162
Plot No	295
Village Name	Dhanbad
Use	Residential
SubUse	Bungalow/ Dwelling / Non Apartment

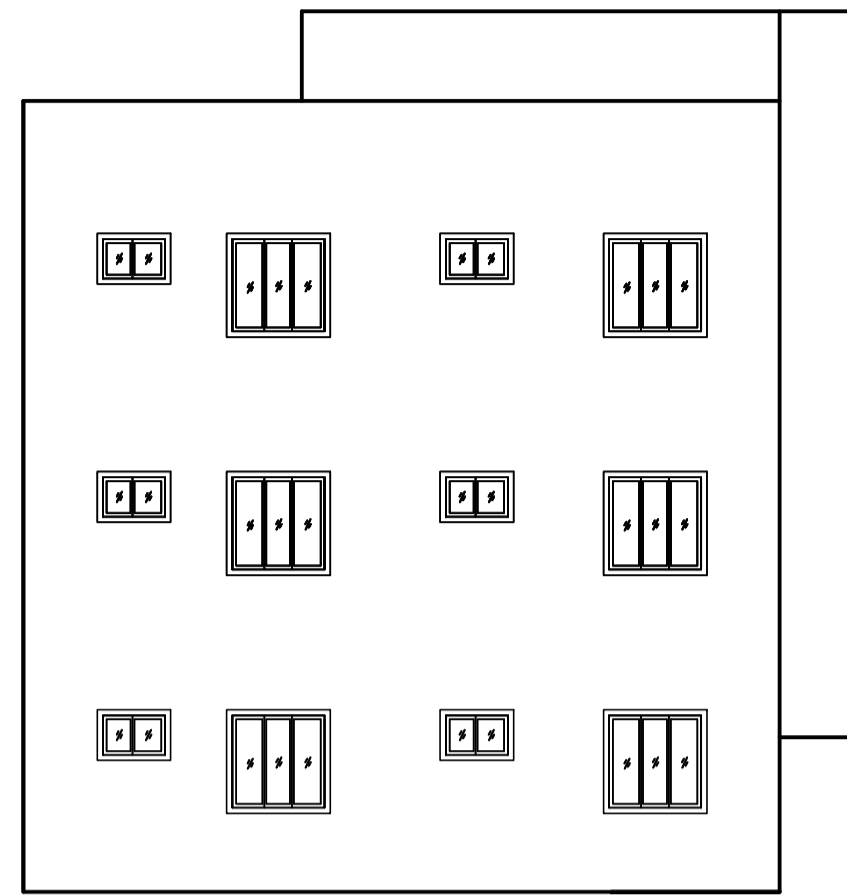


FRONT ELEVATION

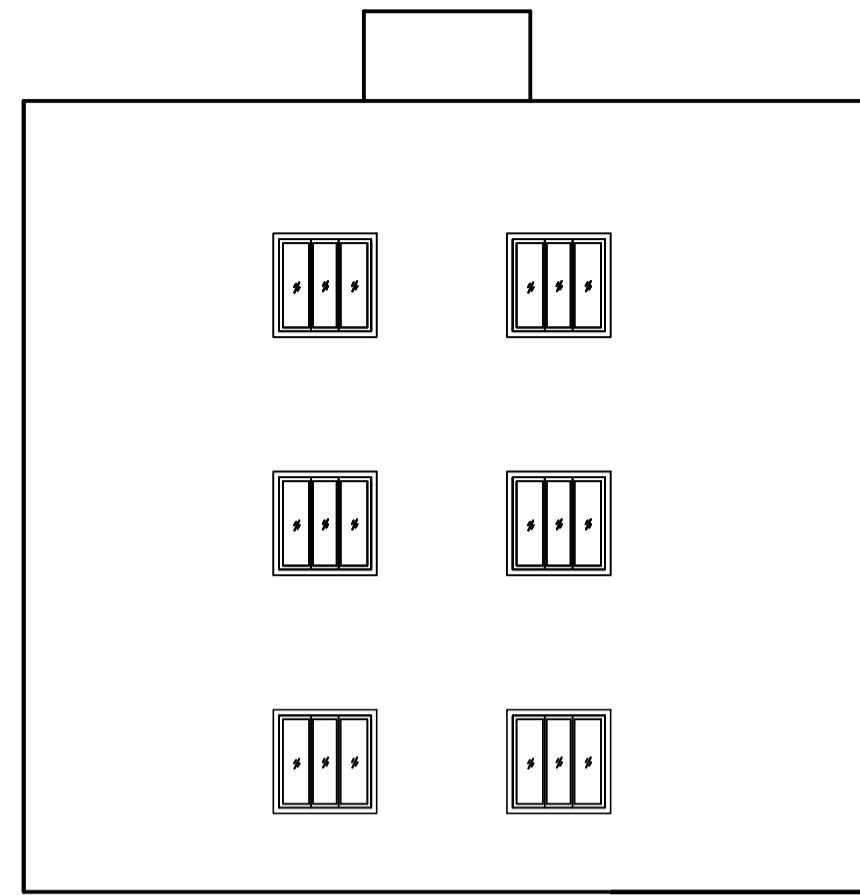


LEFT ELEVATION

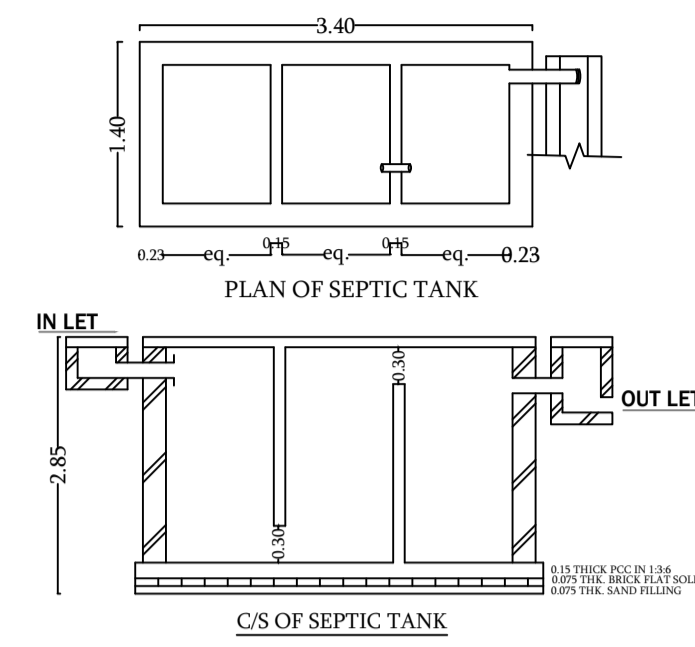


C/S OF SEPTIC TANK

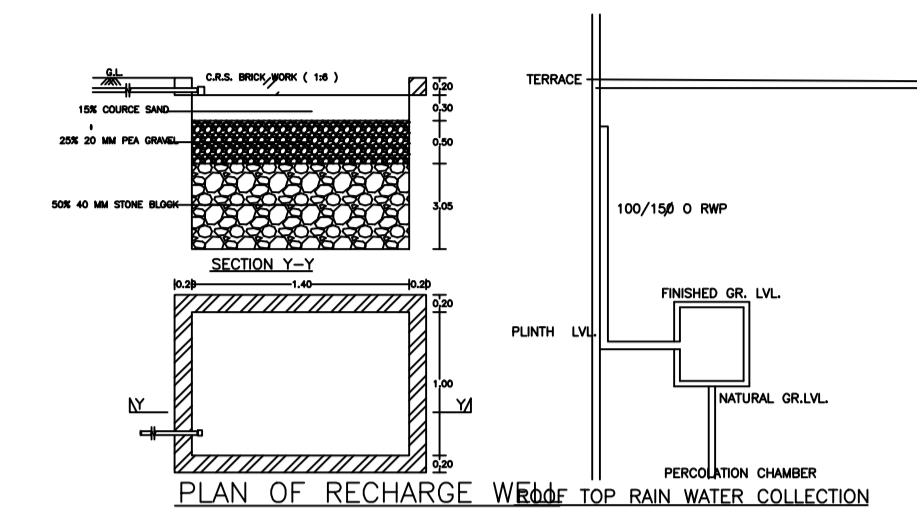


PLAN OF RECHARGE WELL FOR TOP RAIN WATER COLLECTION

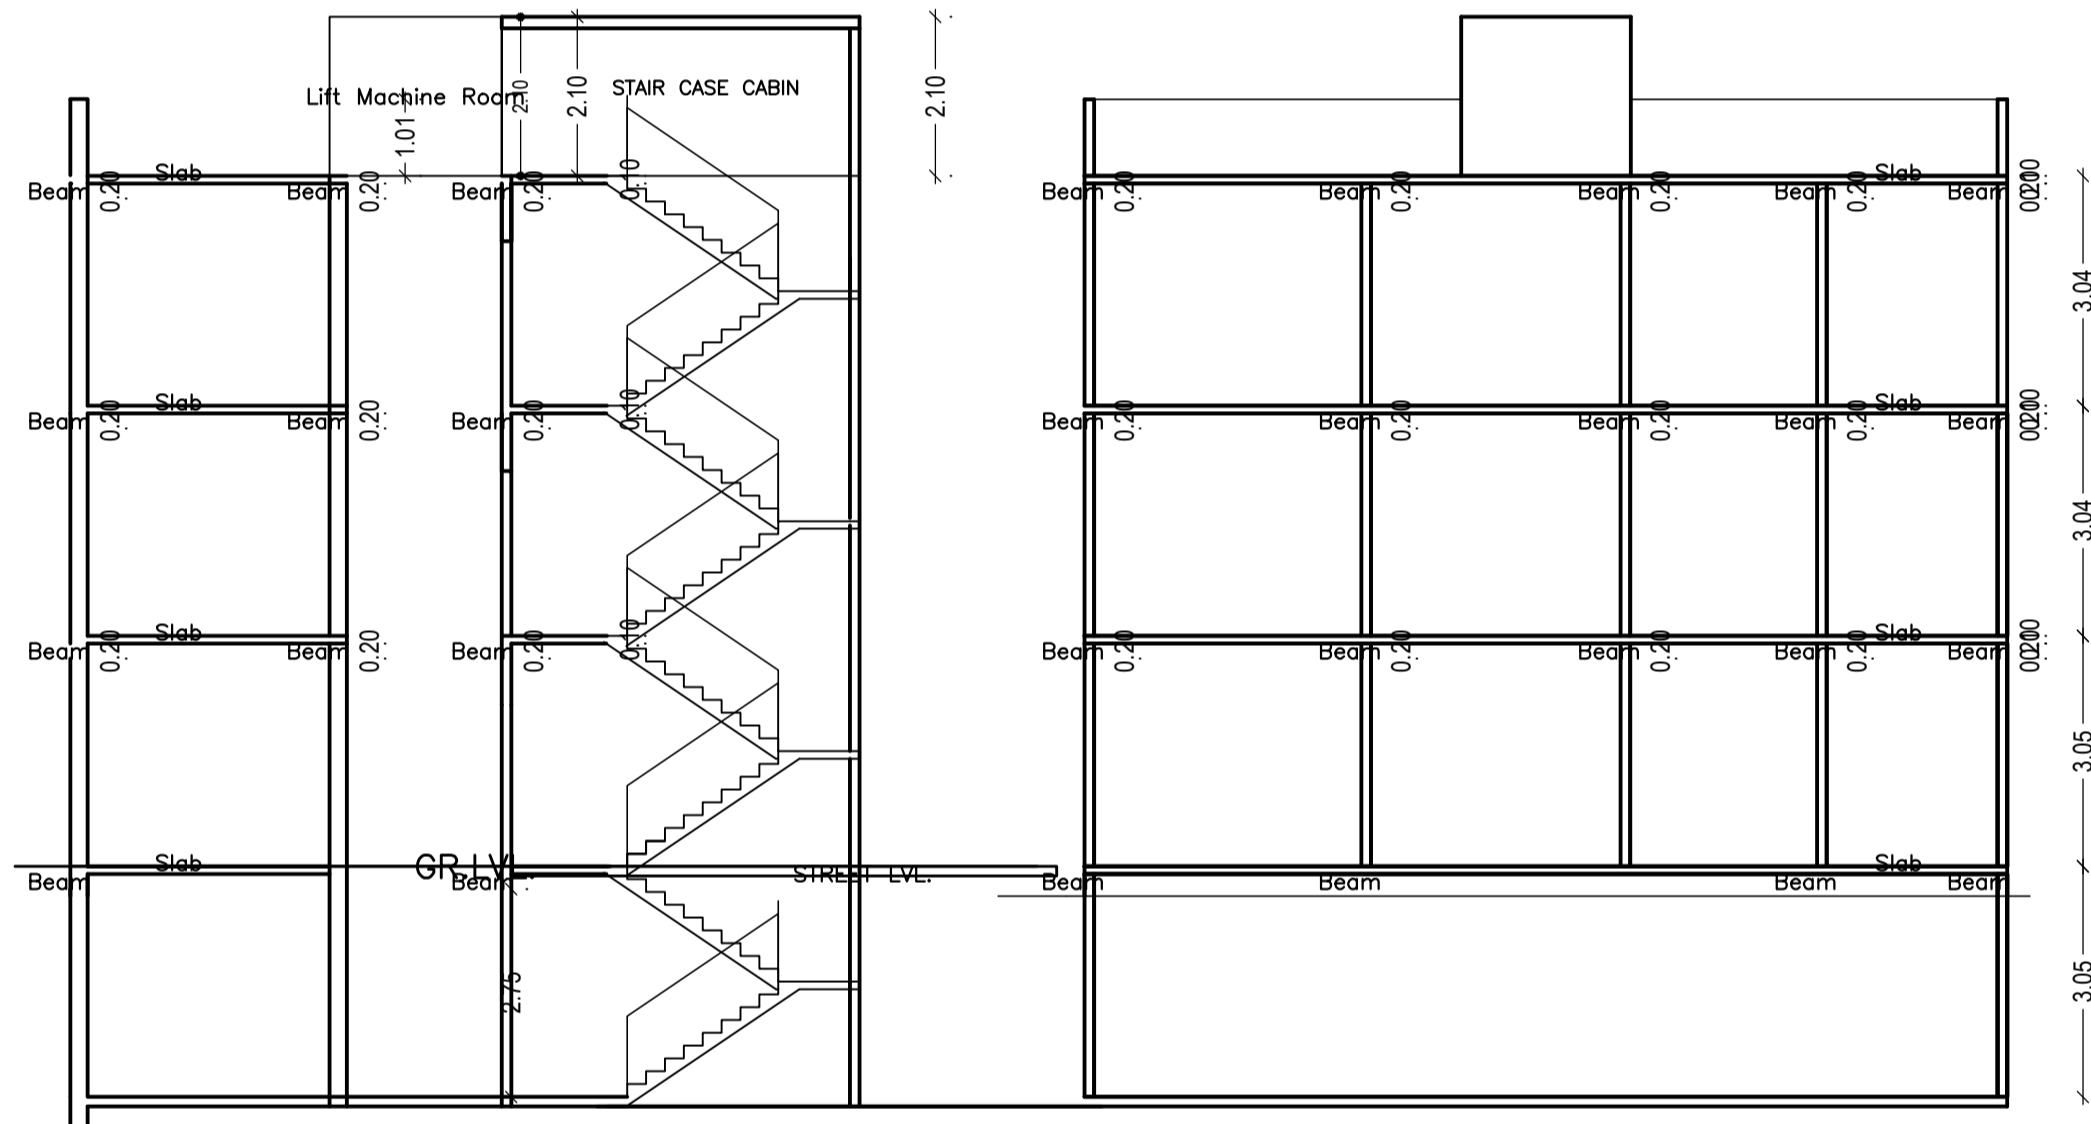


SECTION - Y:Y

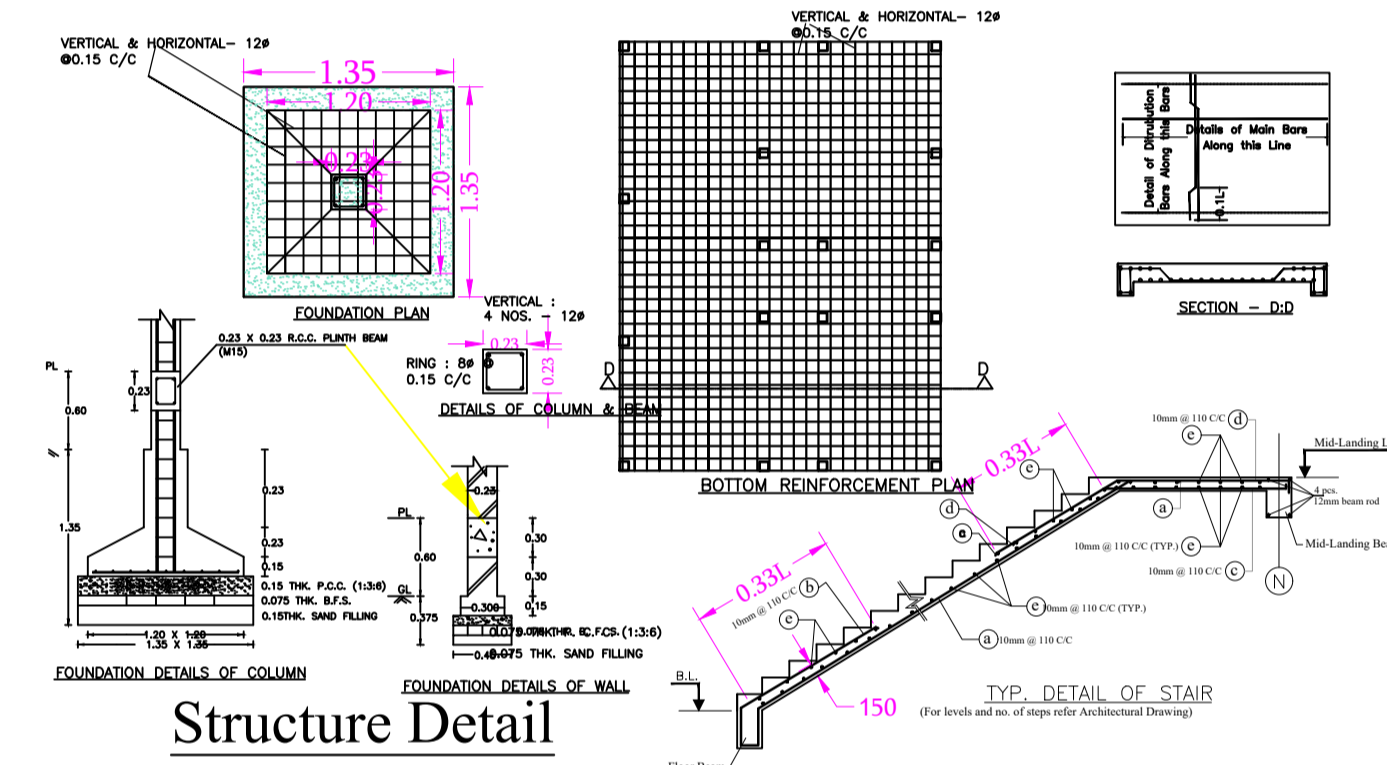


Structure Detail

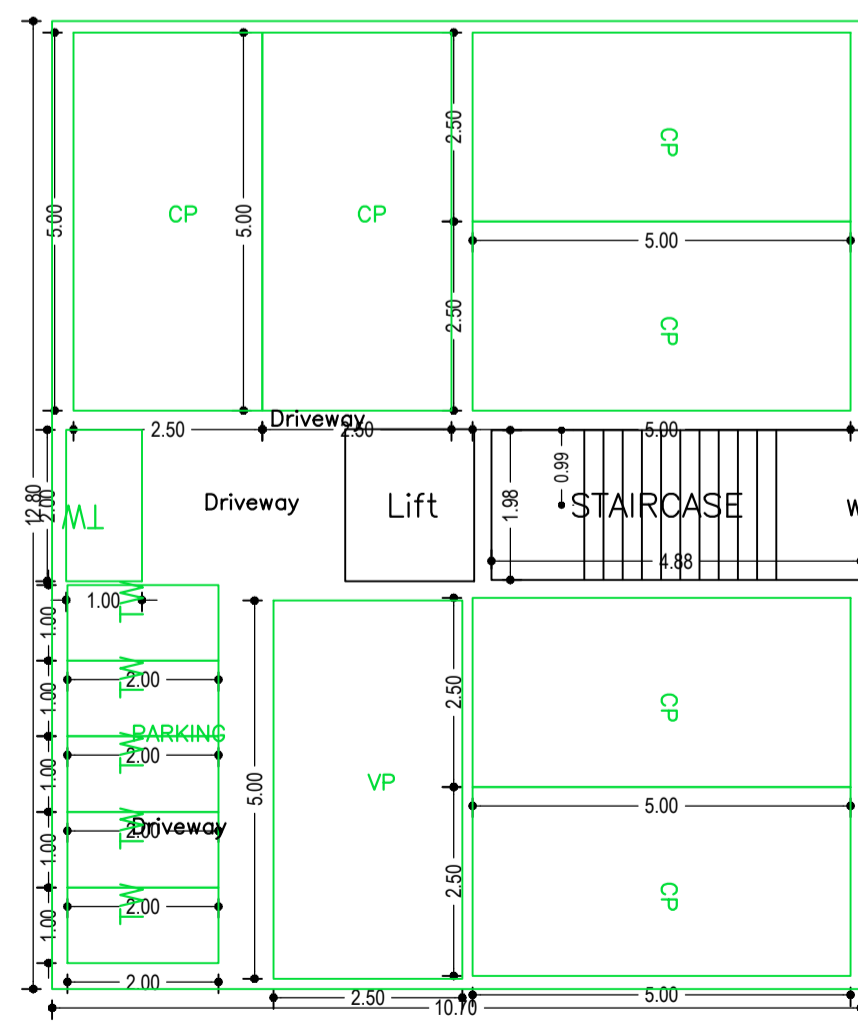


BASEMENT FLOOR PLAN (SCALE 1:100)

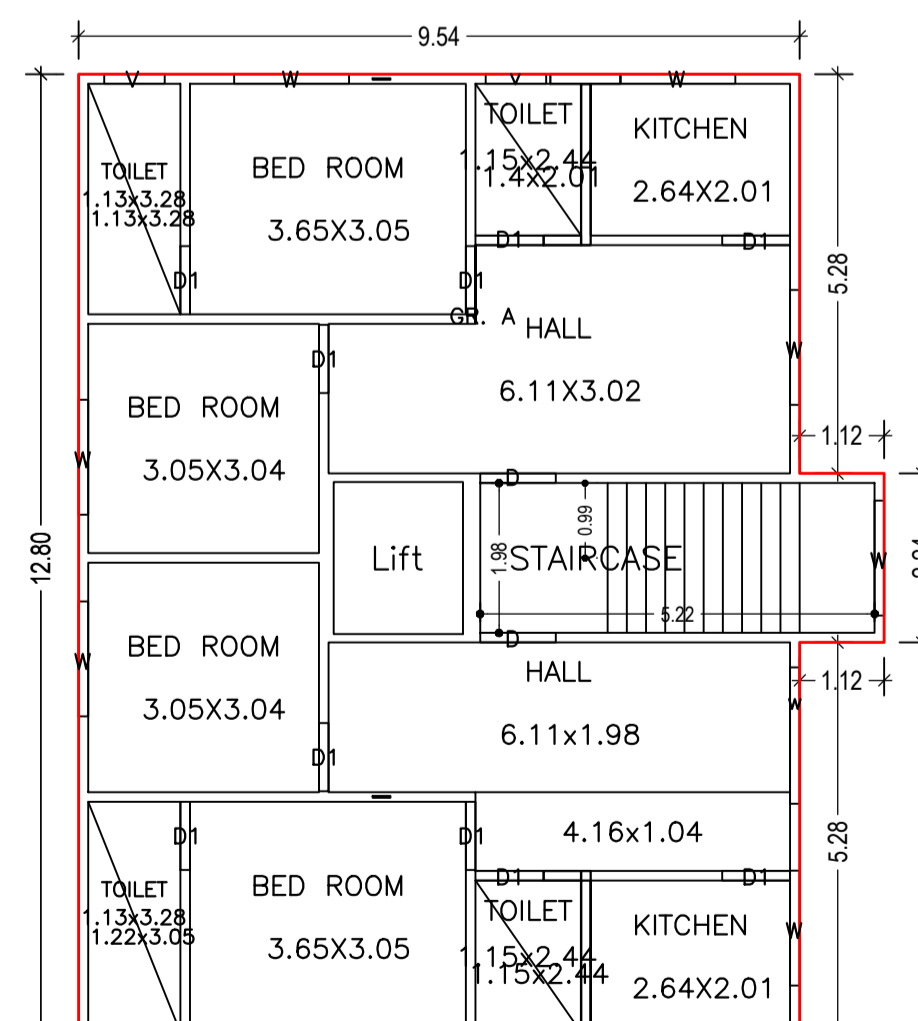


GROUND FLOOR PLAN (Proposed) (SCALE 1:100)

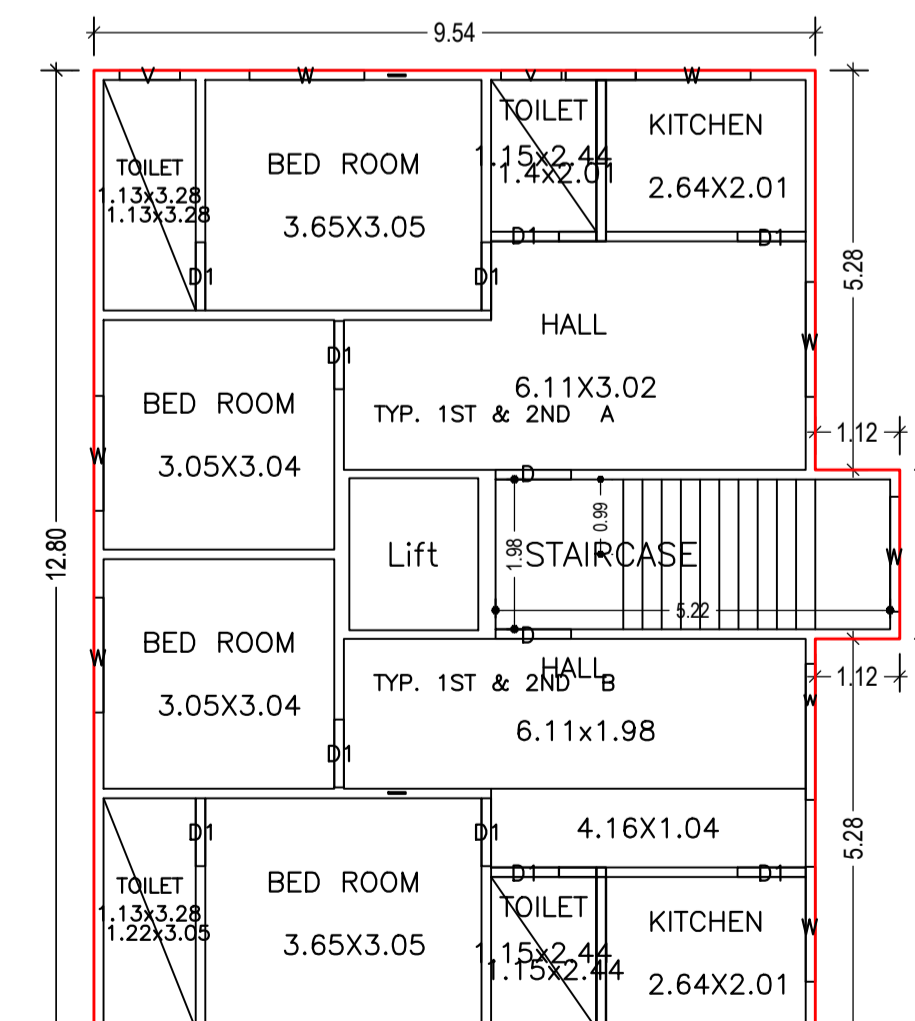

TYPICAL - 1-2 FLOOR PLAN (Proposed) (SCALE 1:100)

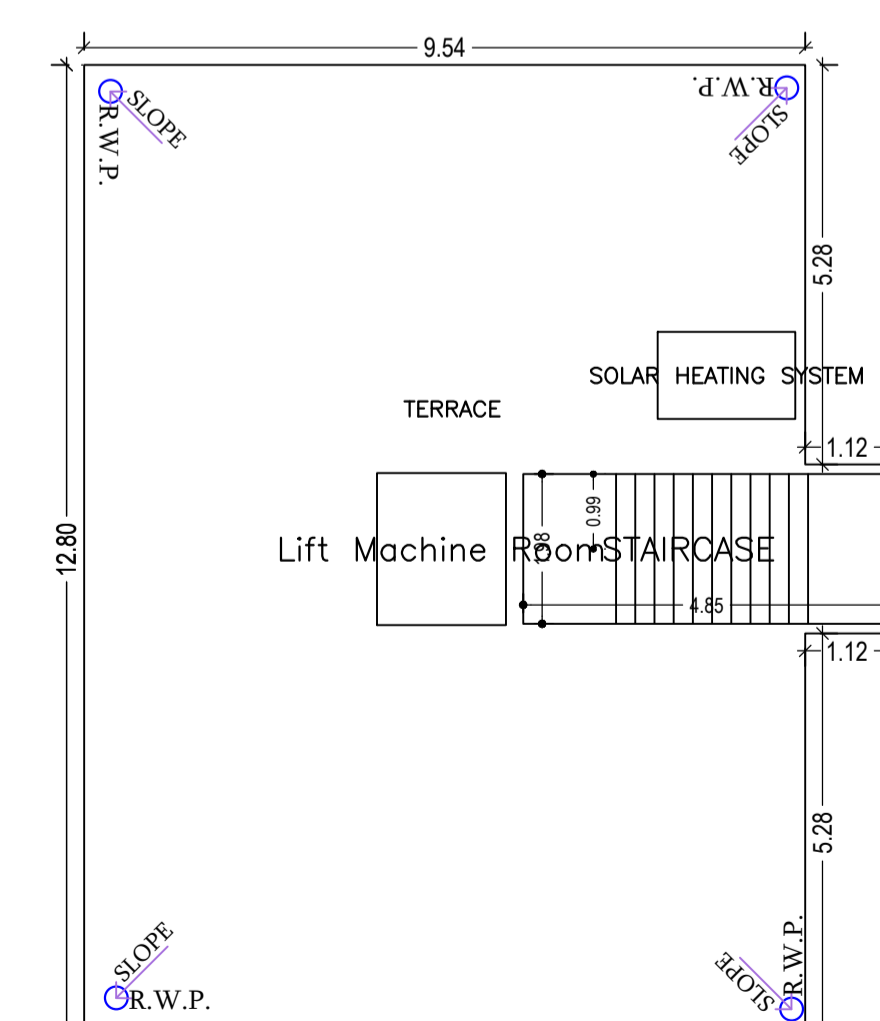

TERRACE FLOOR PLAN (SCALE 1:100)

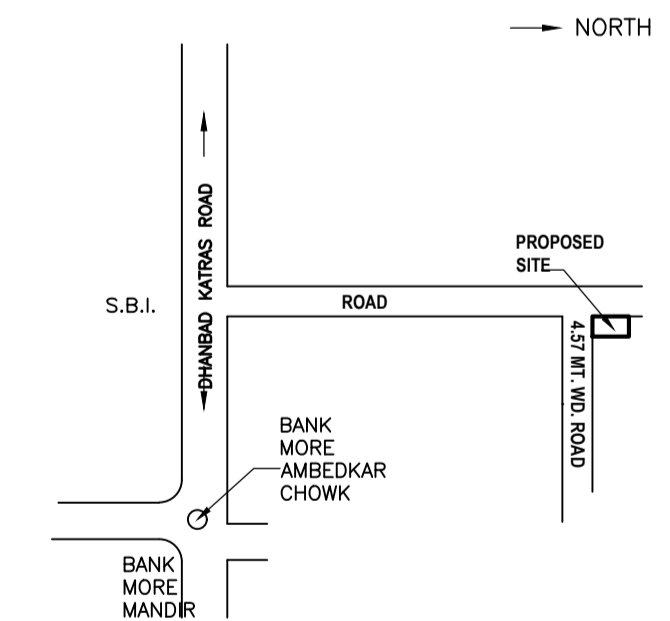

LTP NAME AND SIGNATURE	STRUCTURAL ENG'S NAME AND SIGNATURE	BUILDER NAME AND SIGNATURE	DIGITAL SIGNATURE
ASHOK KUMAR DMC/ENG/0011/2017			