

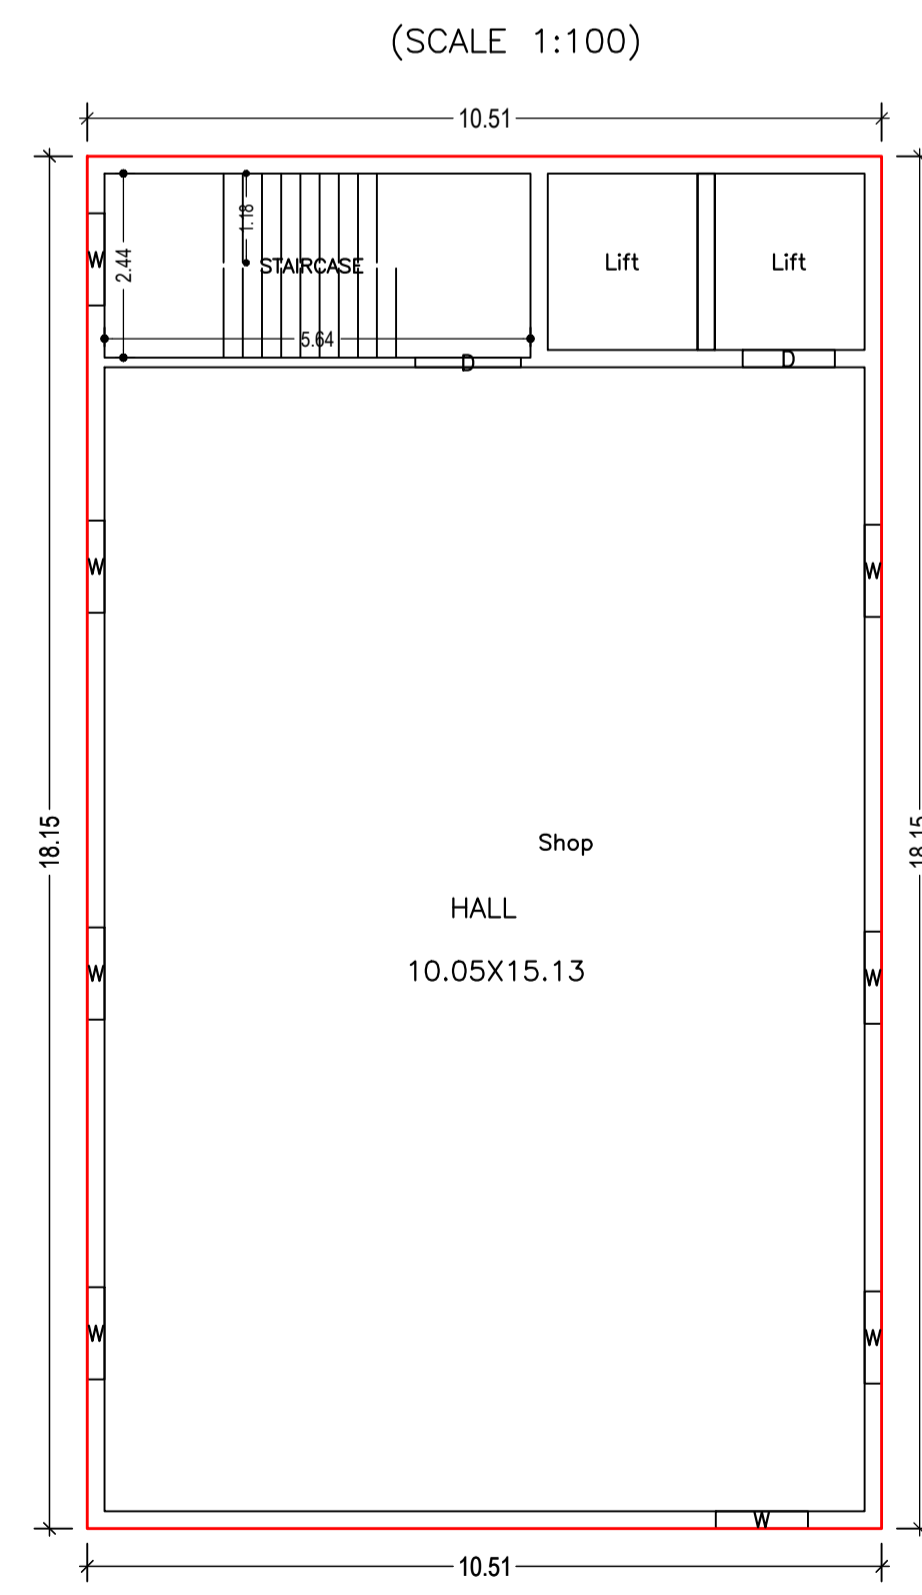
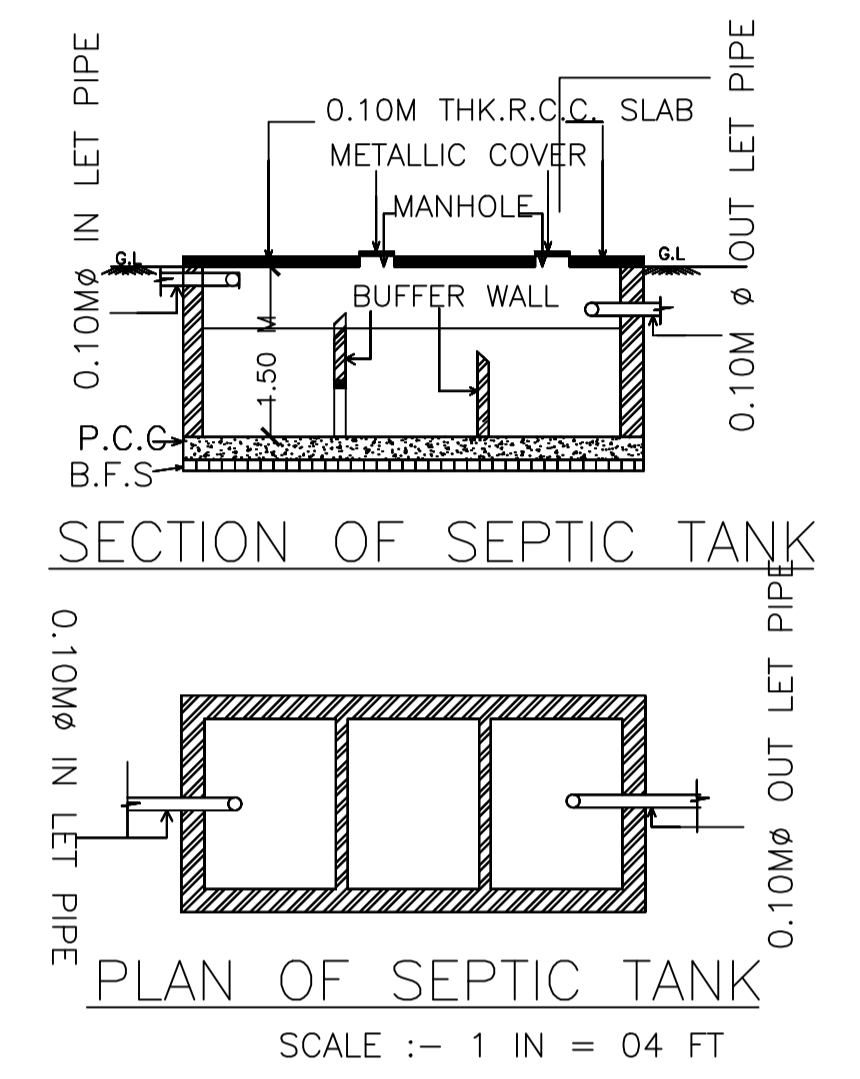
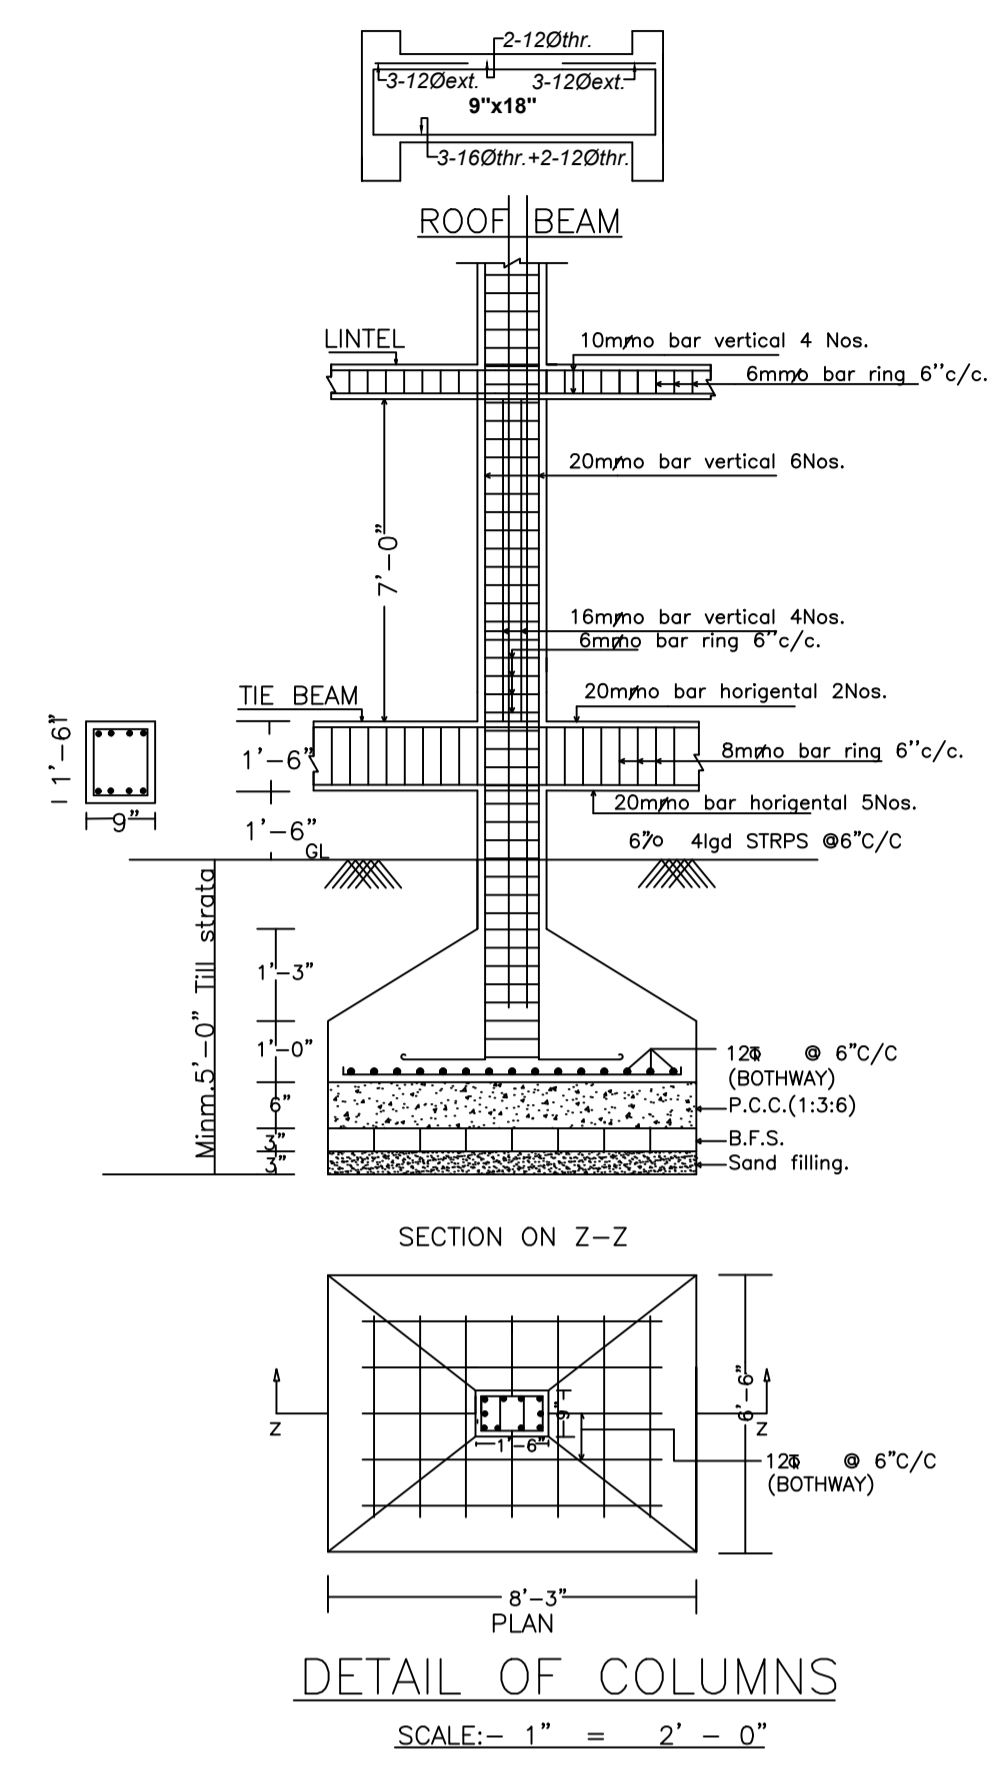



Proposal Basic Information	
Proposal File No.	DMC/BP/0190/W22/2021
Owner Name	SMT.SUNITA KUMARI
Khata No	73(OLD) 70 (NEW)
Plot No	1165(OLD),890(NEW)
Village Name	Bhelaland
Use	Mixed
SubUse	Mixed

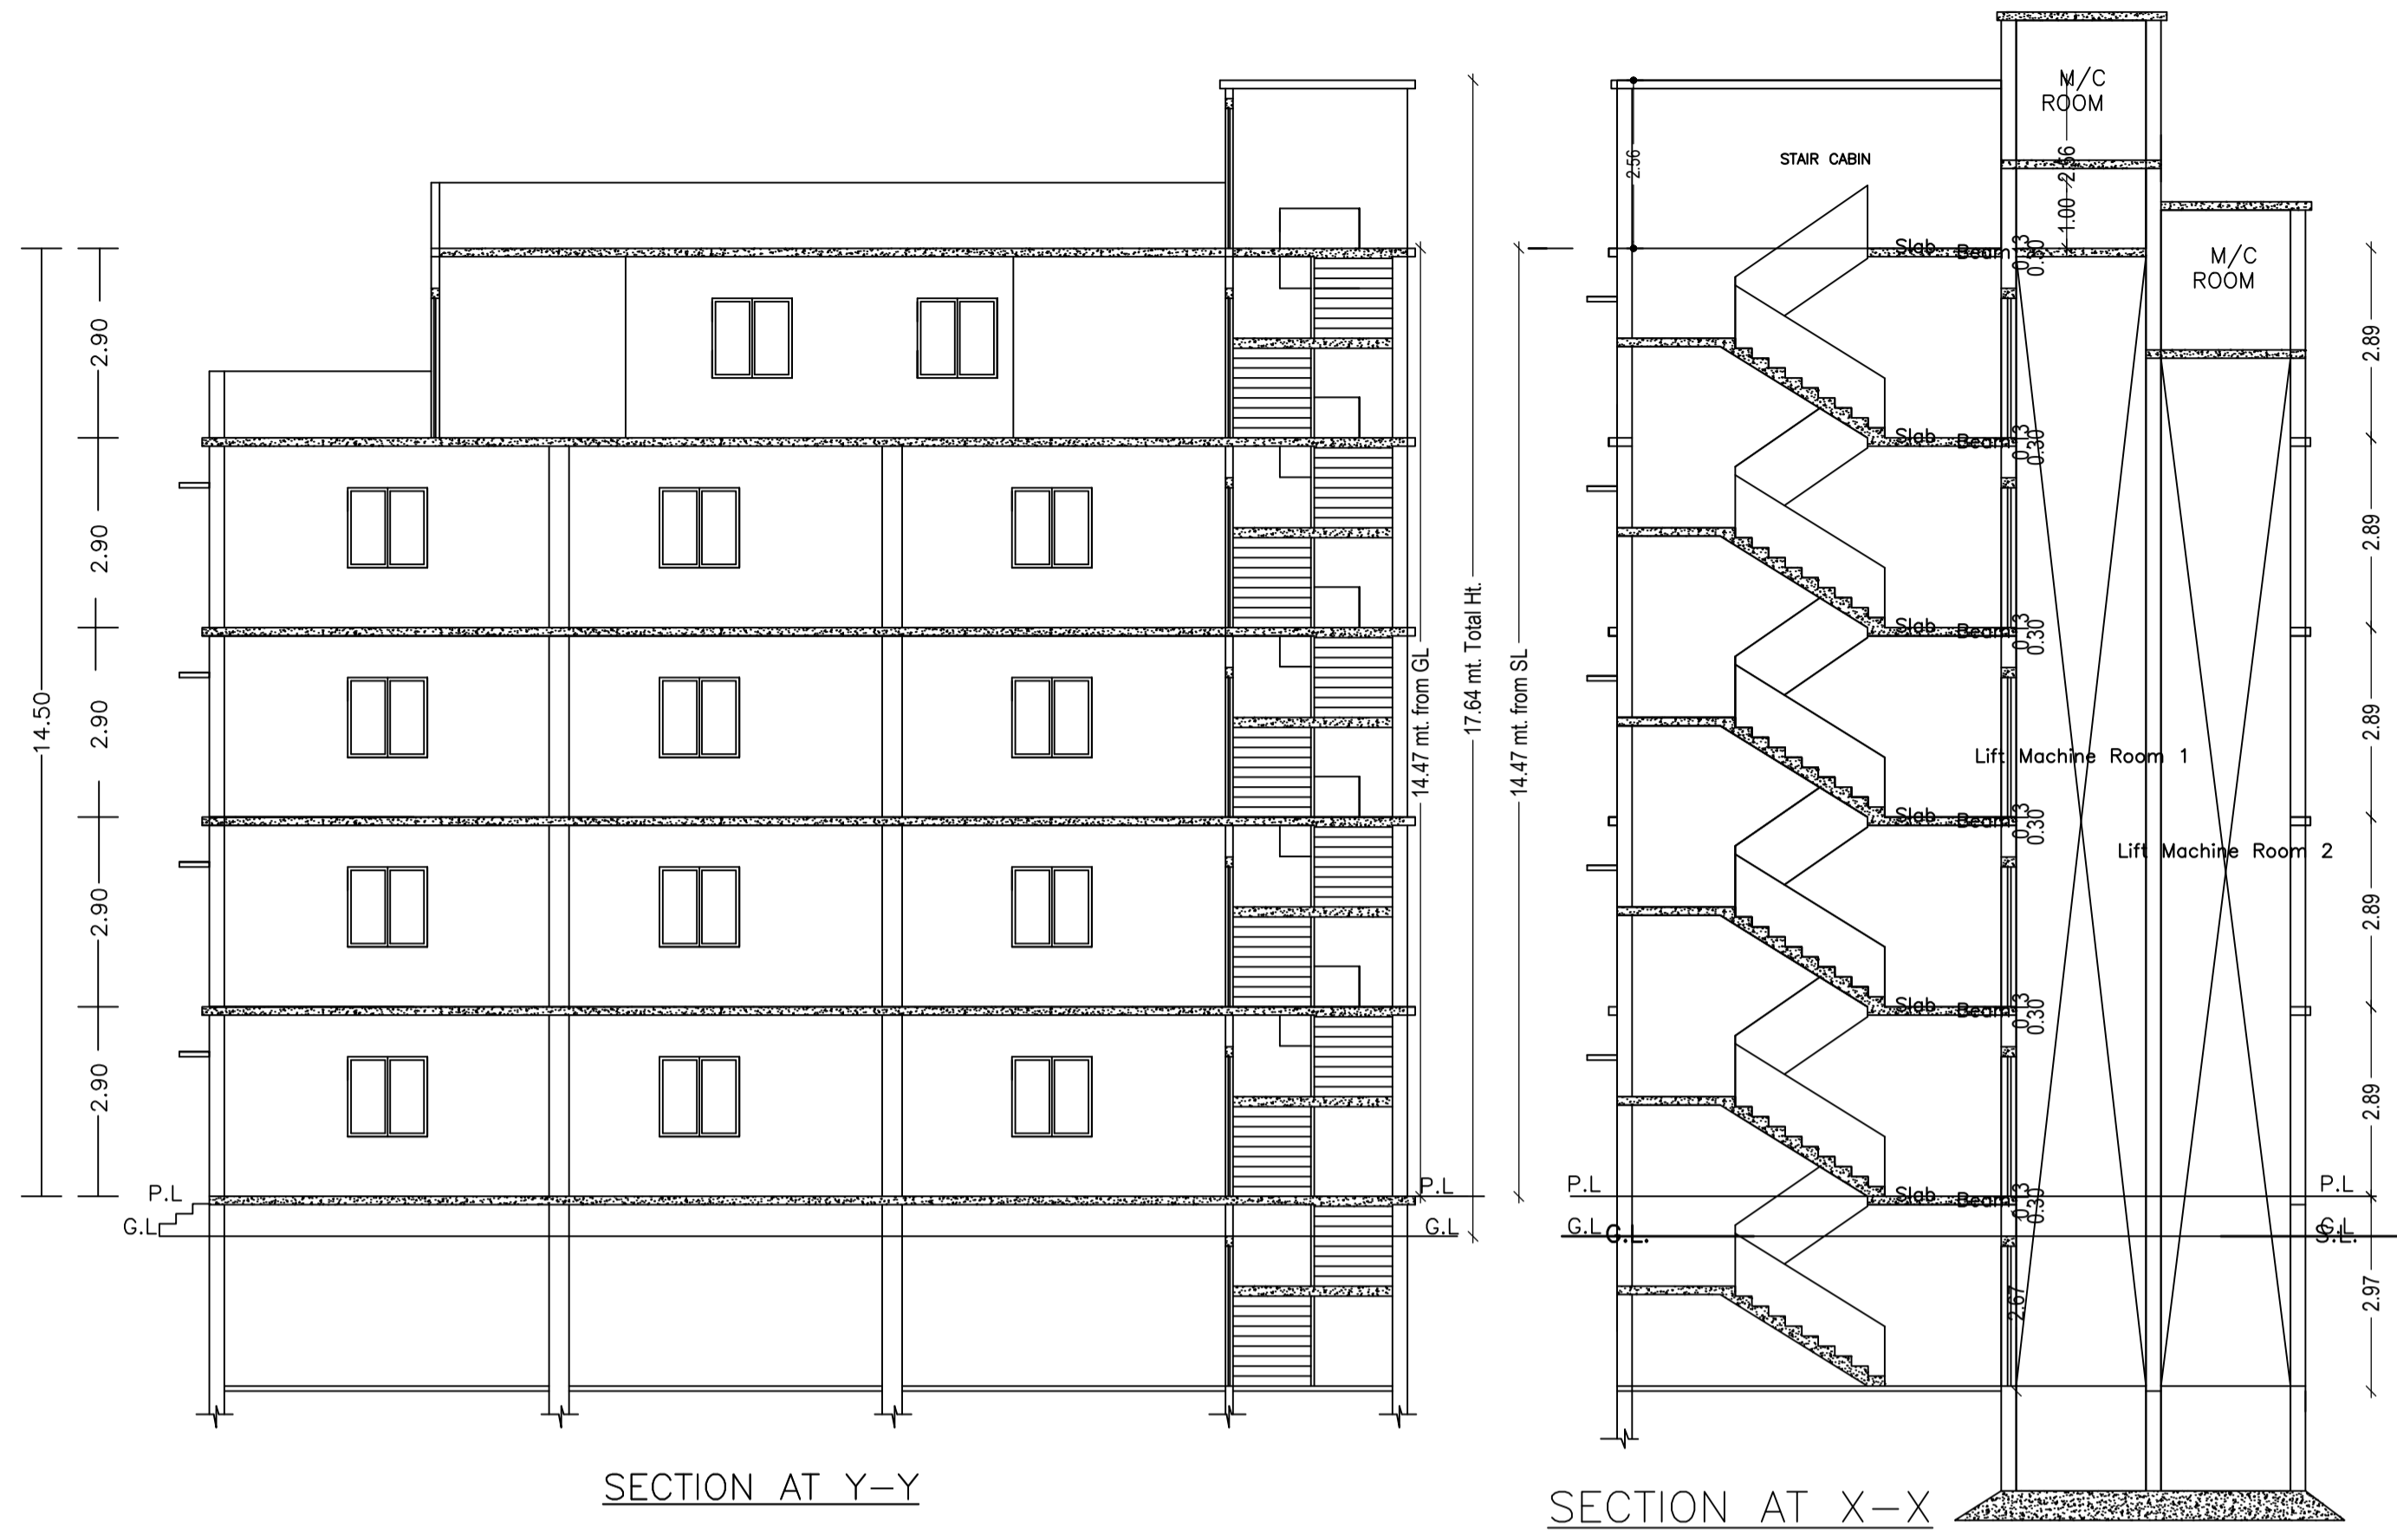


GROUND FLOOR PLAN
(Proposed)
(SCALE 1:100)

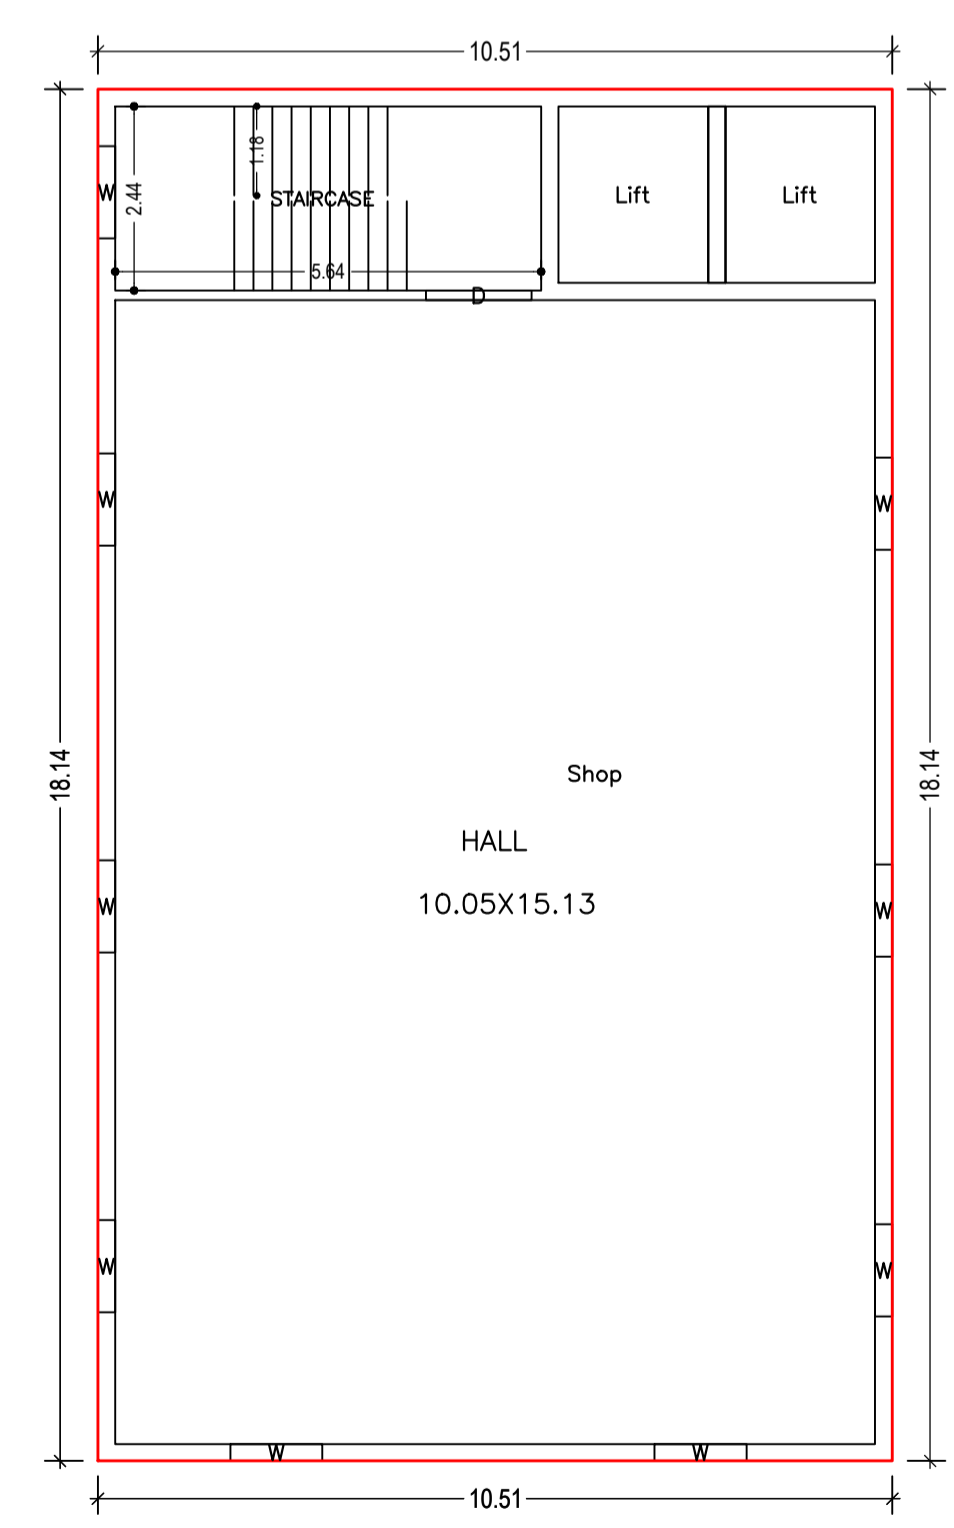



TYPICAL - 1- 3 FLOOR PLAN
(Proposed)
(SCALE 1:100)

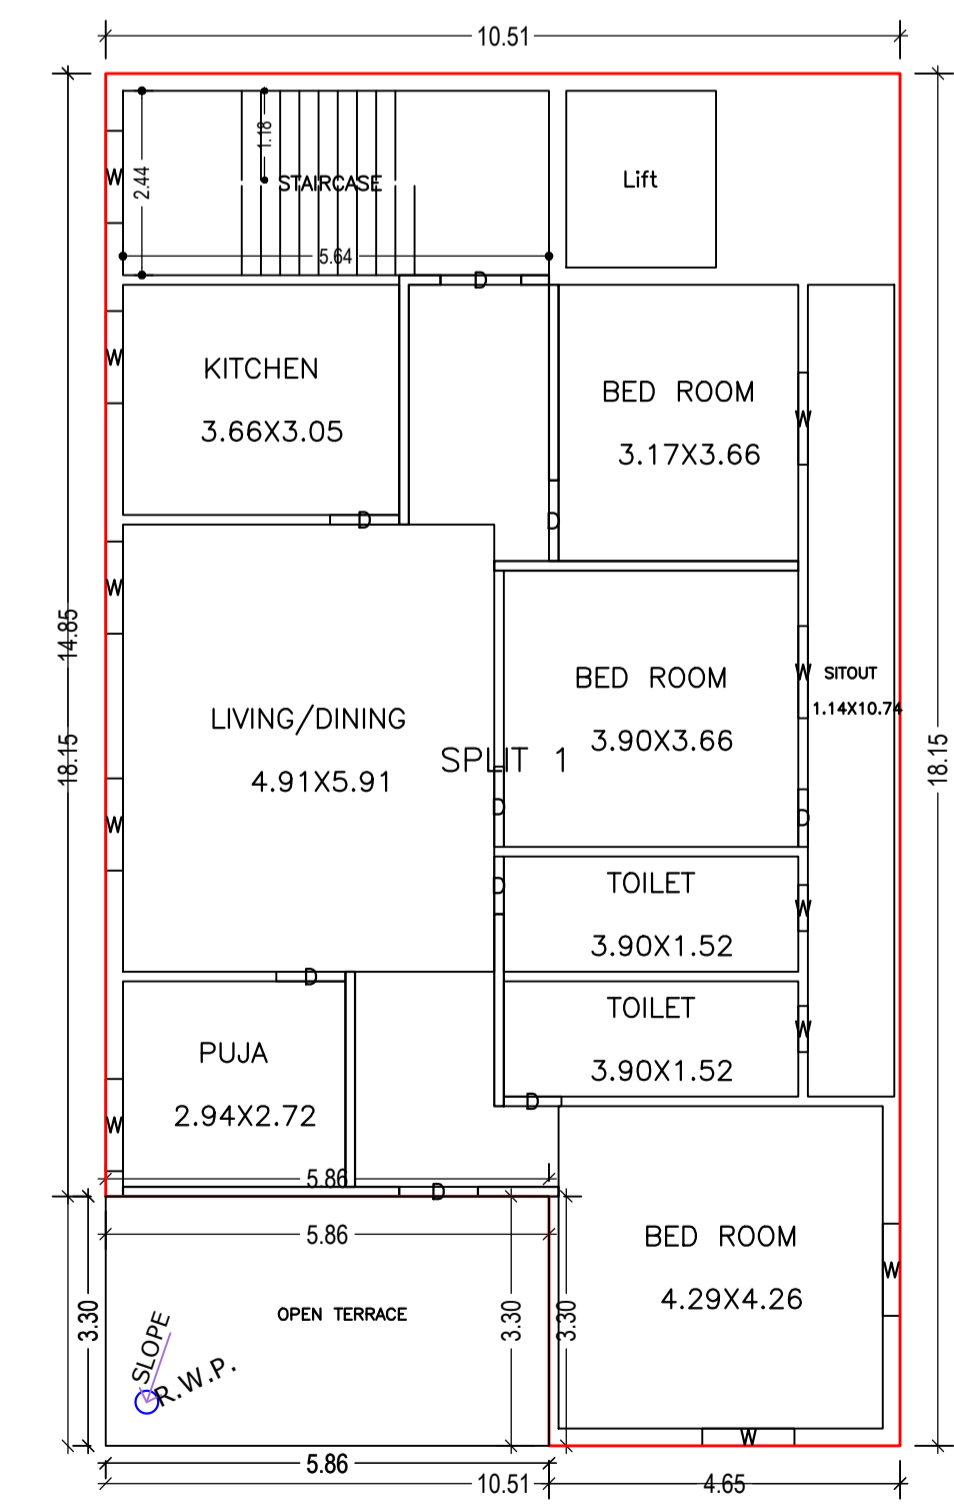

FOURTH FLOOR PLAN
(Proposed)
(SCALE 1:100)

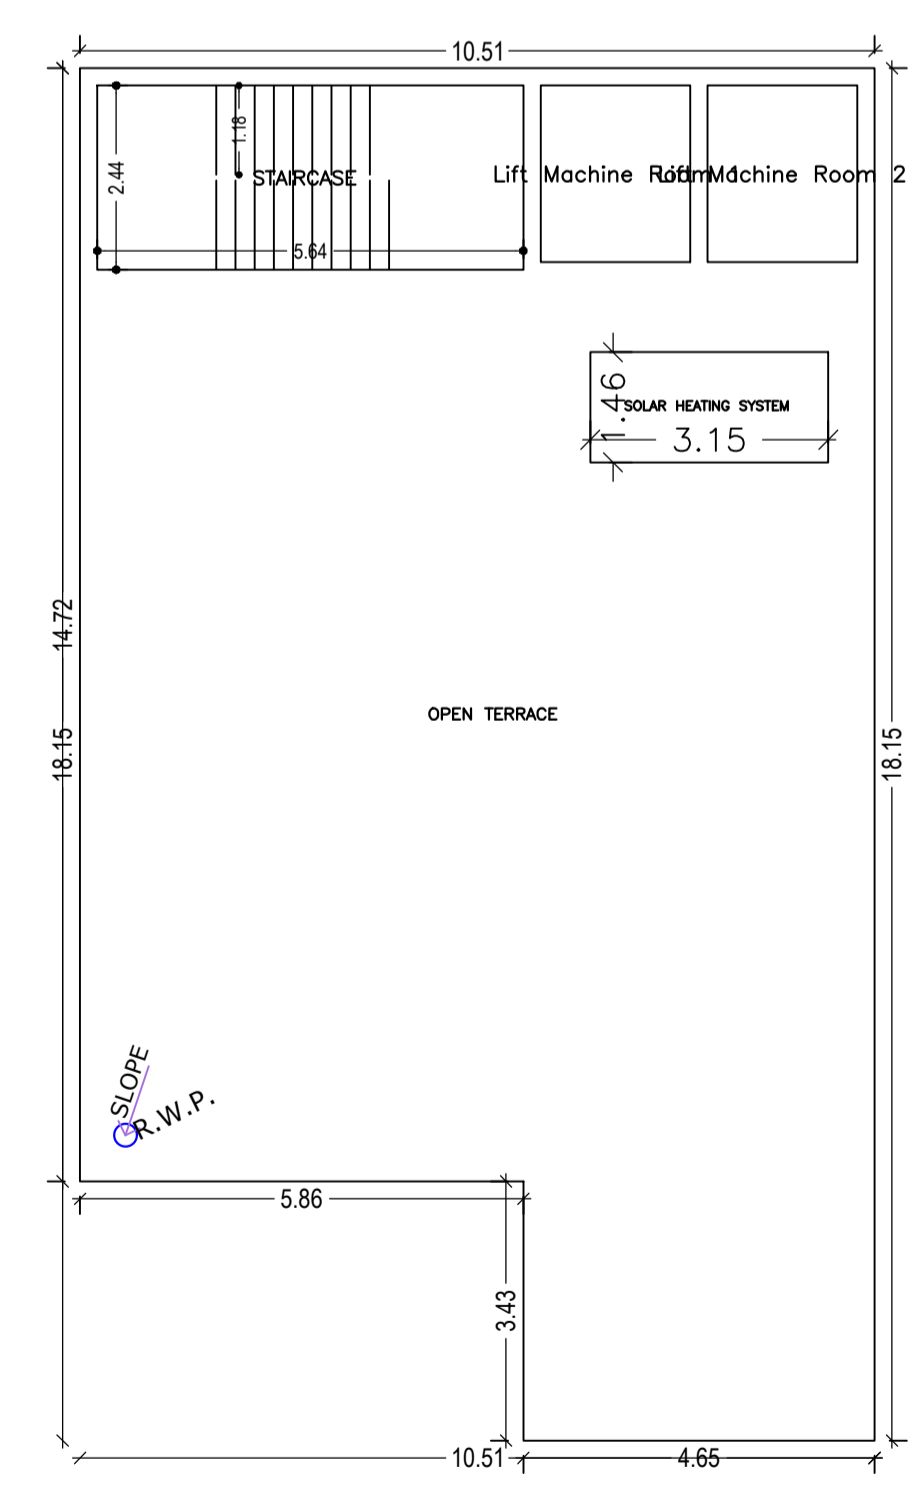


TERRACE FLOOR PLAN
(SCALE 1:100)

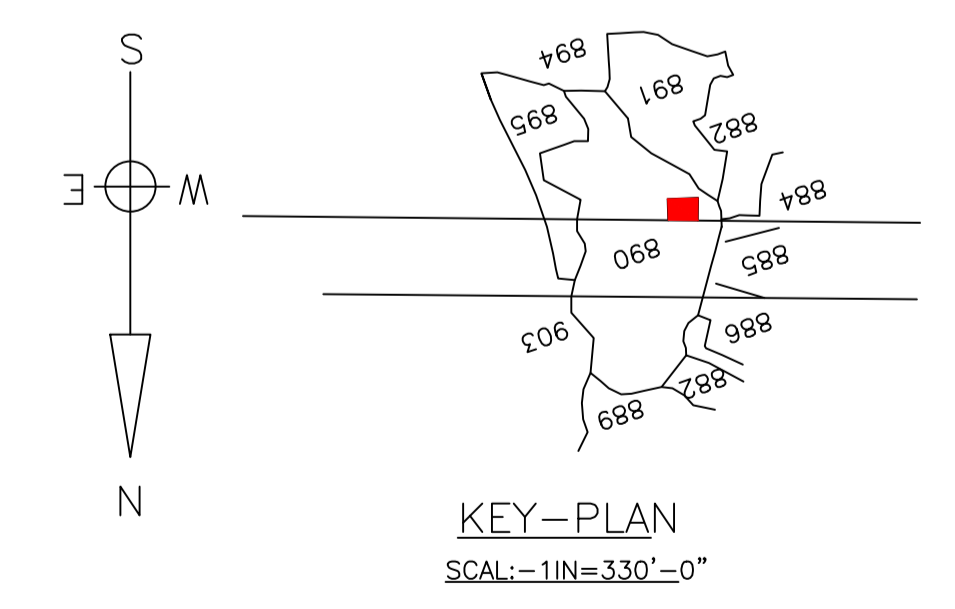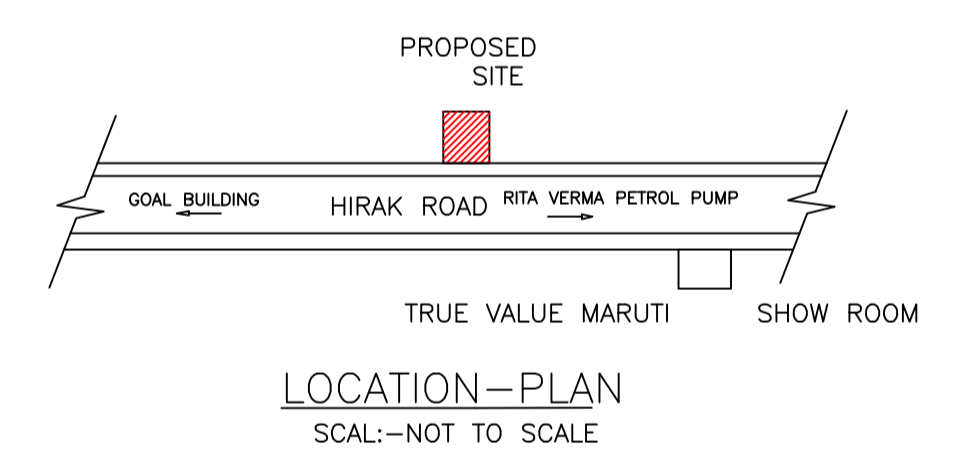


LTP NAME AND SIGNATURE	STRUCTURAL ENG'S NAME AND SIGNATURE	BUILDER NAME AND SIGNATURE	DIGITAL SIGNATURE
DEEPAK KUMAR DMC/ARC/0004/2017			


Proposal Basic Information	
Proposal File No.	DMC/BP/0190/W22/2021
Owner Name	SMT.SUNITA KUMARI
Khata No	73(OLD) 70 (NEW)
Plot No	1165(OLD),890(NEW)
Village Name	Bhelaland
Use	Mixed
SubUse	Mixed

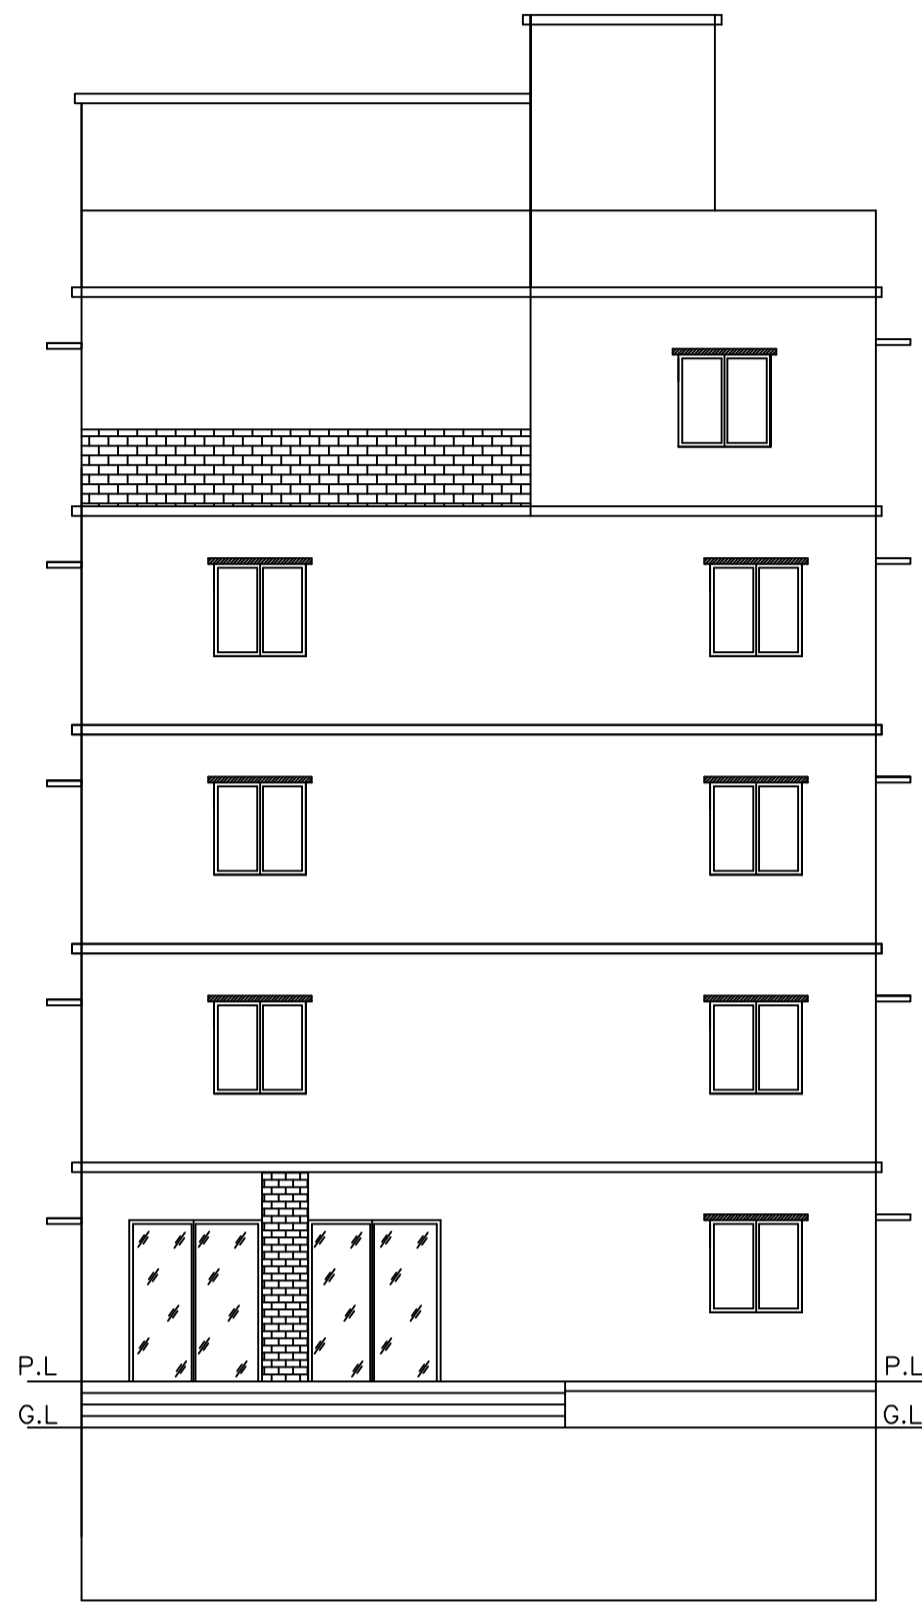

FRONT ELEVATION

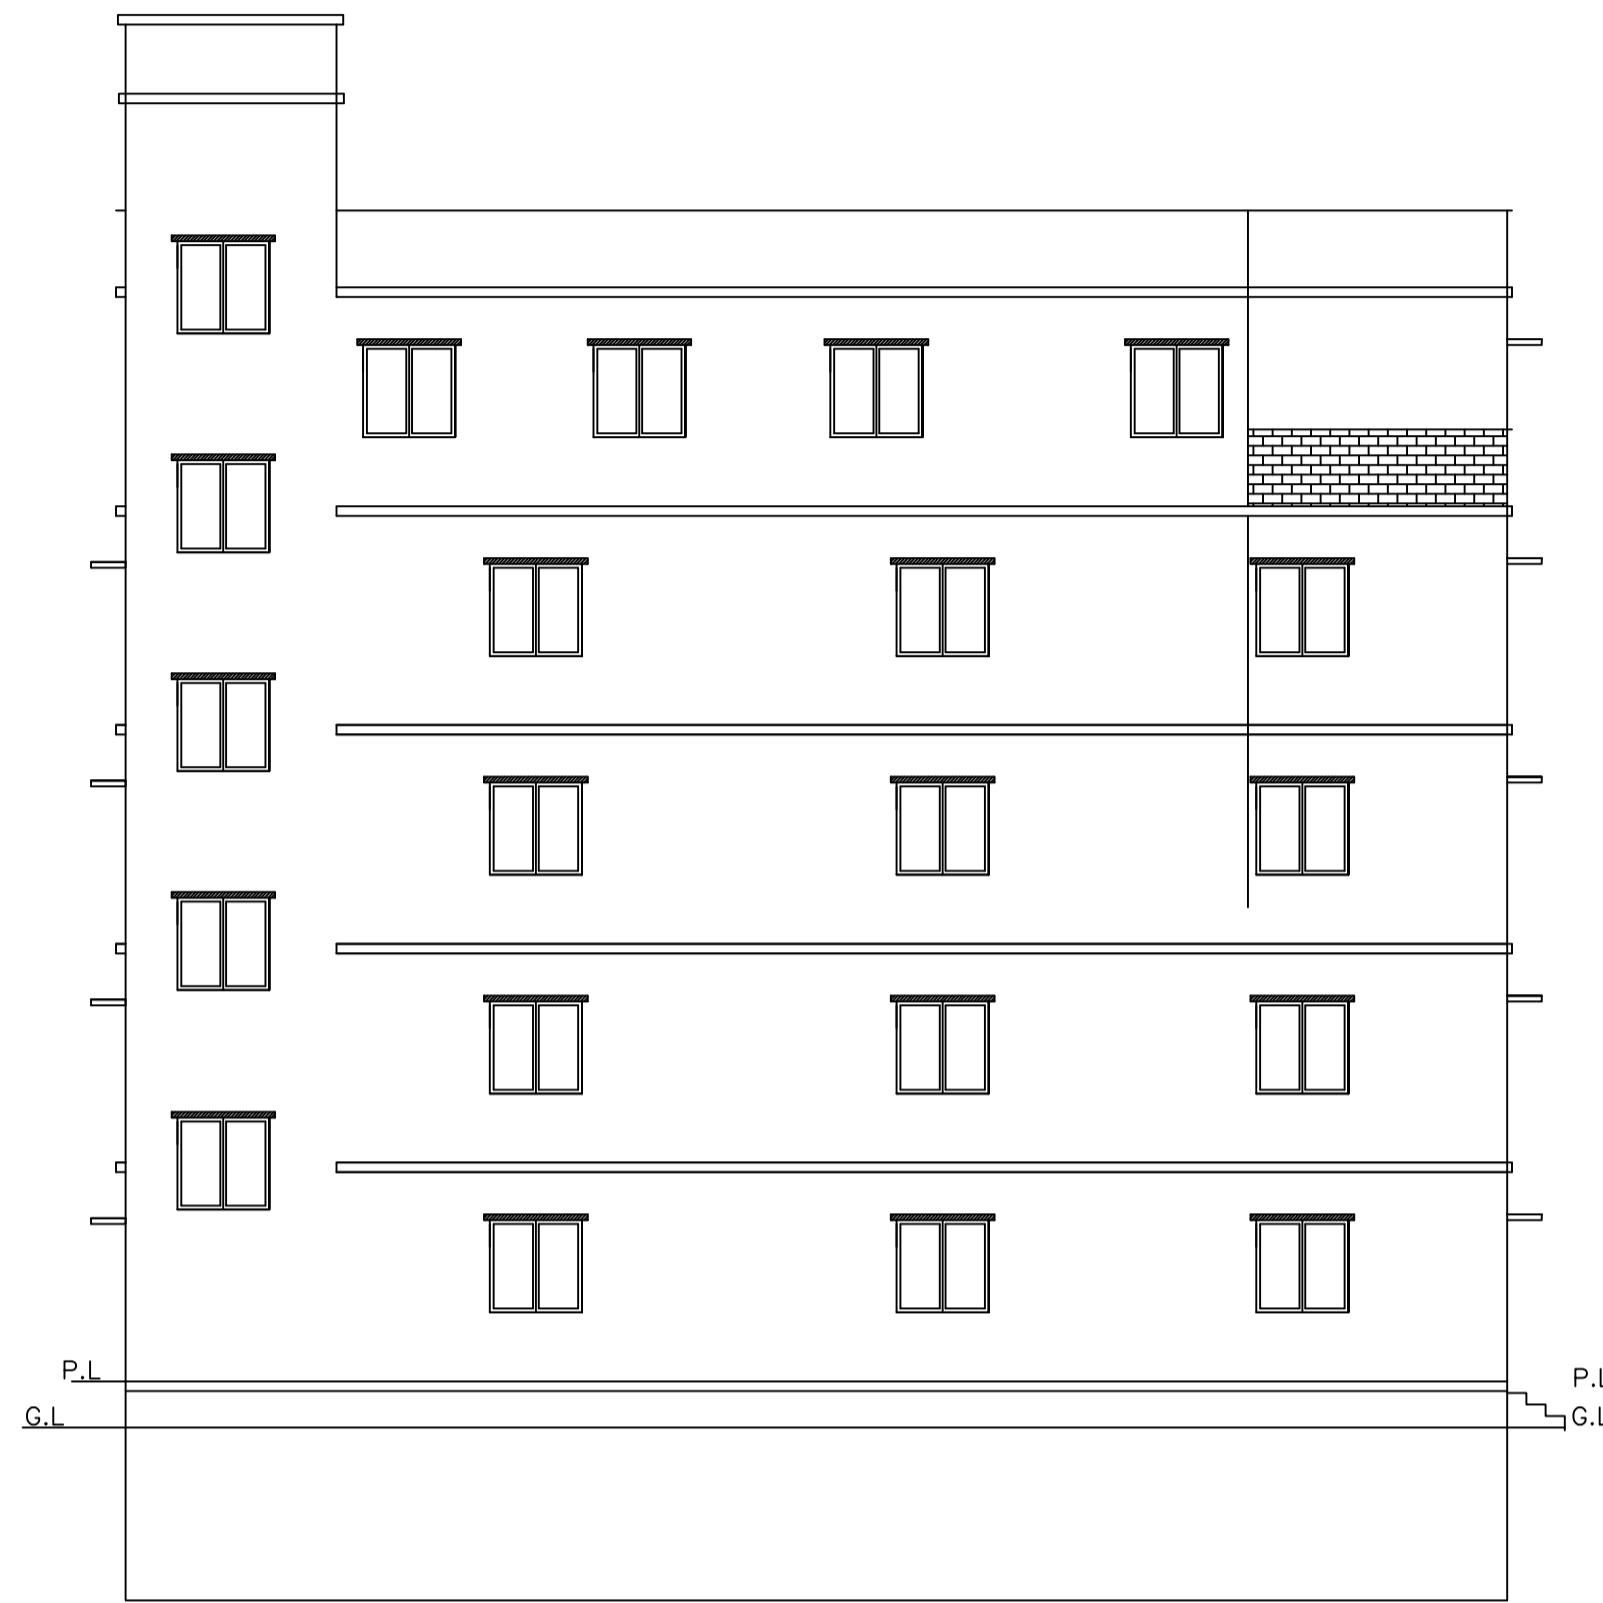


LEFT SIDE ELEVATION

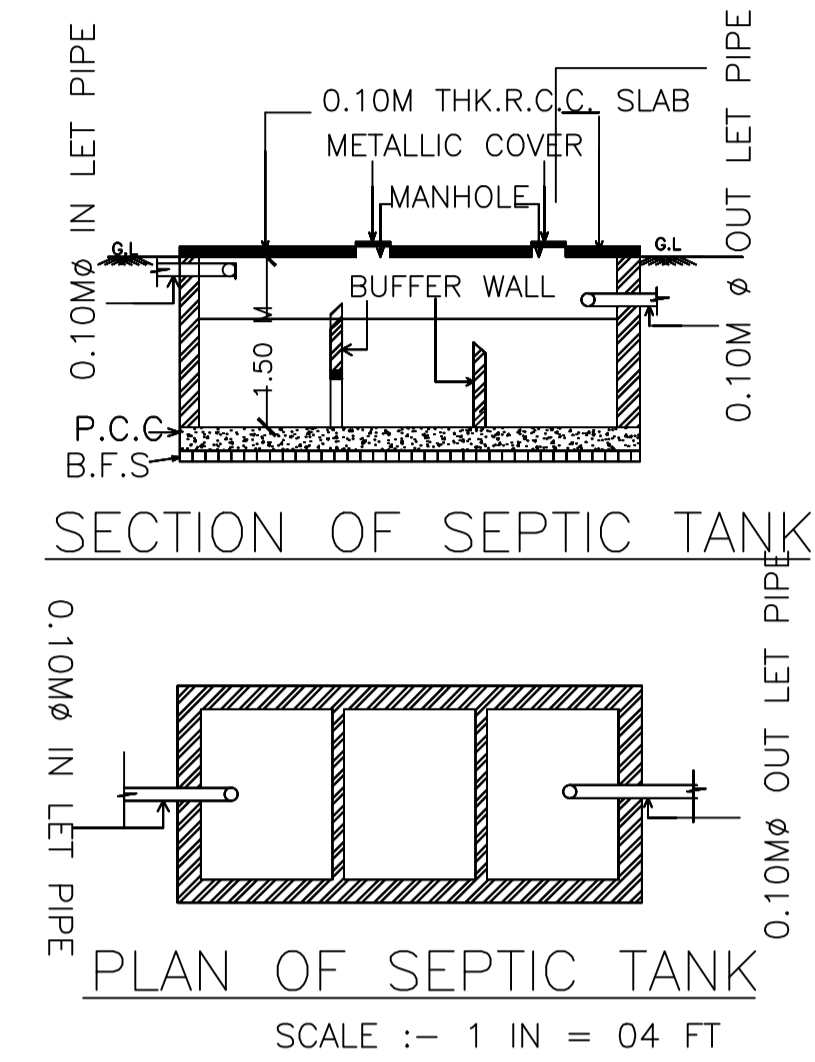

SECTION OF SEPTIC TANK


PLAN OF SEPTIC TANK

SCALE :- 1 IN = 04 FT

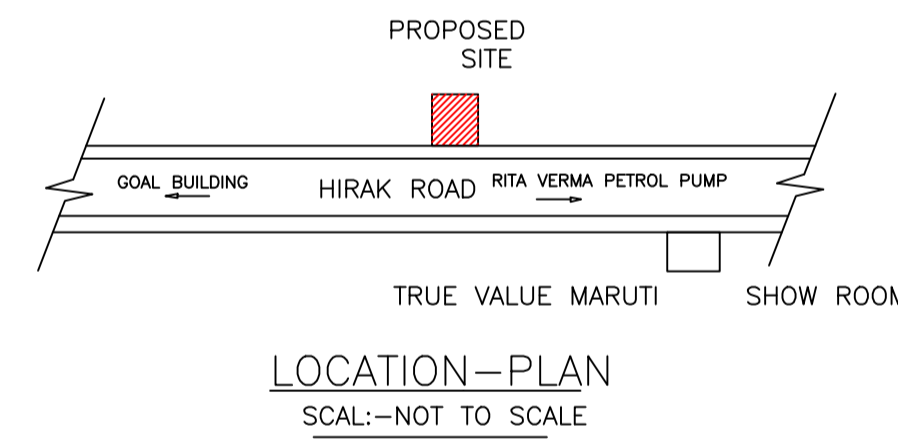


LOCATION-PLAN

SCALE:-NOT TO SCALE

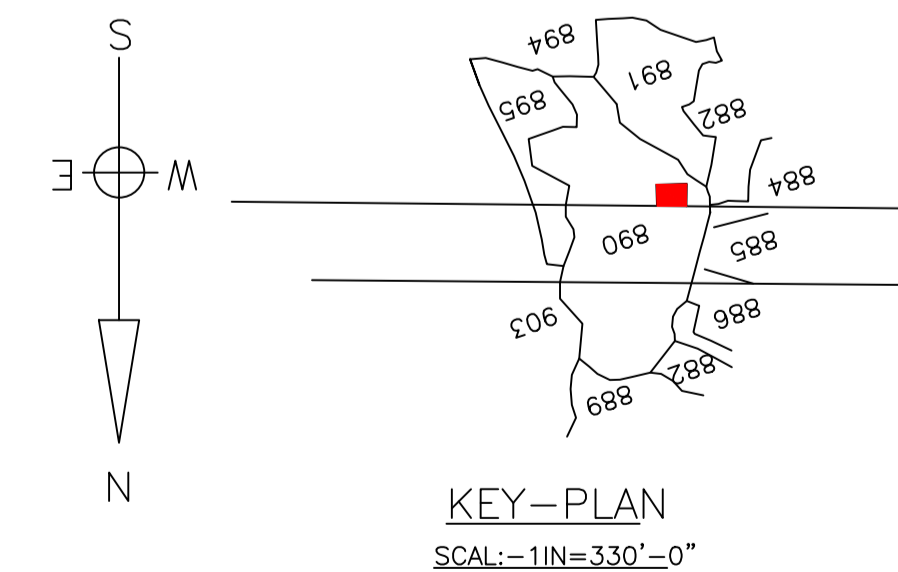


KEY-PLAN

SCALE:-1IN=330'-0"

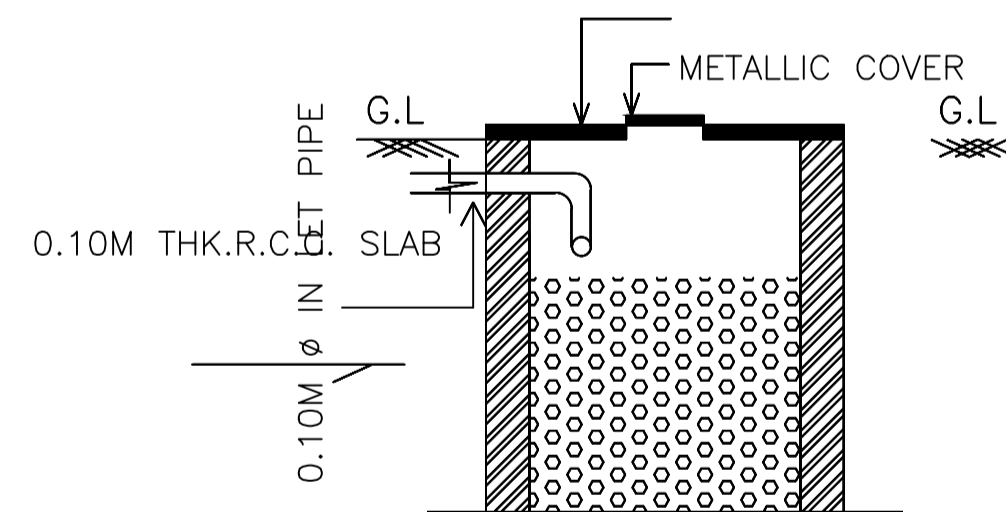


SECTION OF SOAK PIT

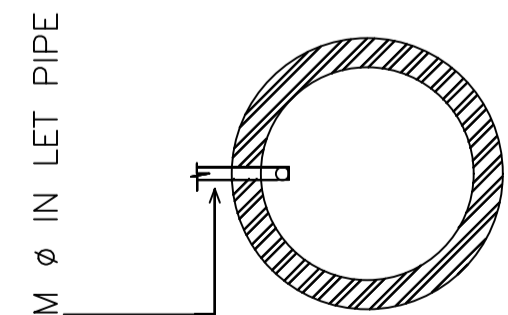


PLAN OF SOAK PIT


SCALE :- 1 IN = 04 FT

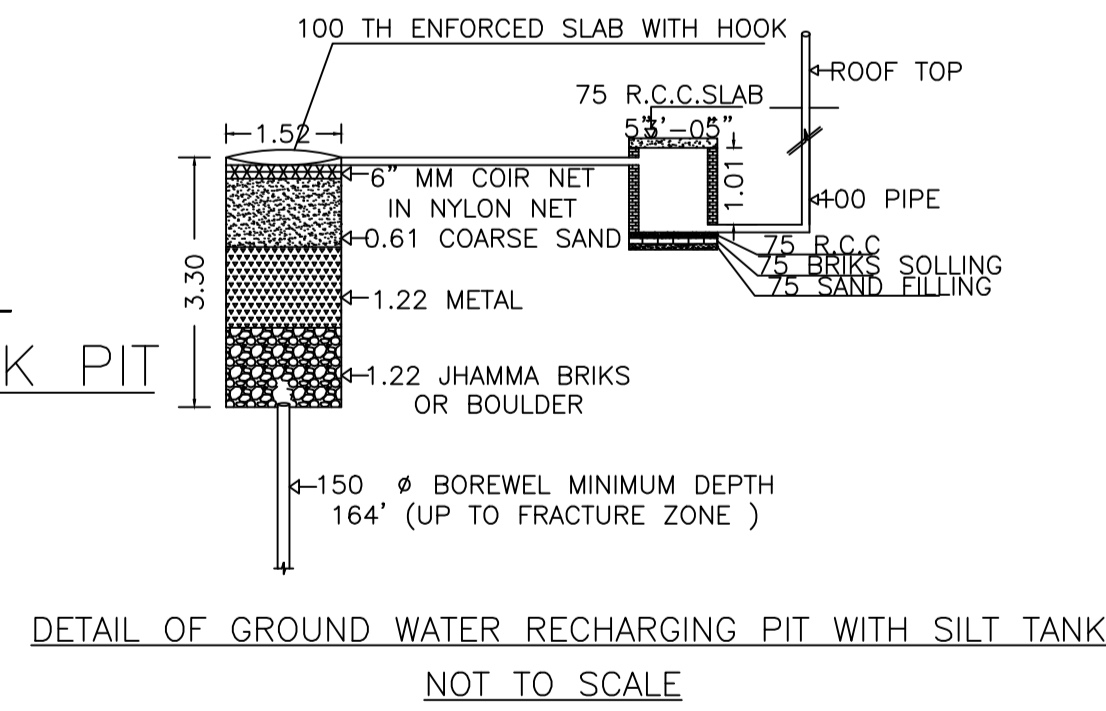

DETAIL OF GROUND WATER RECHARGING PIT WITH SILT TANK
NOT TO SCALE

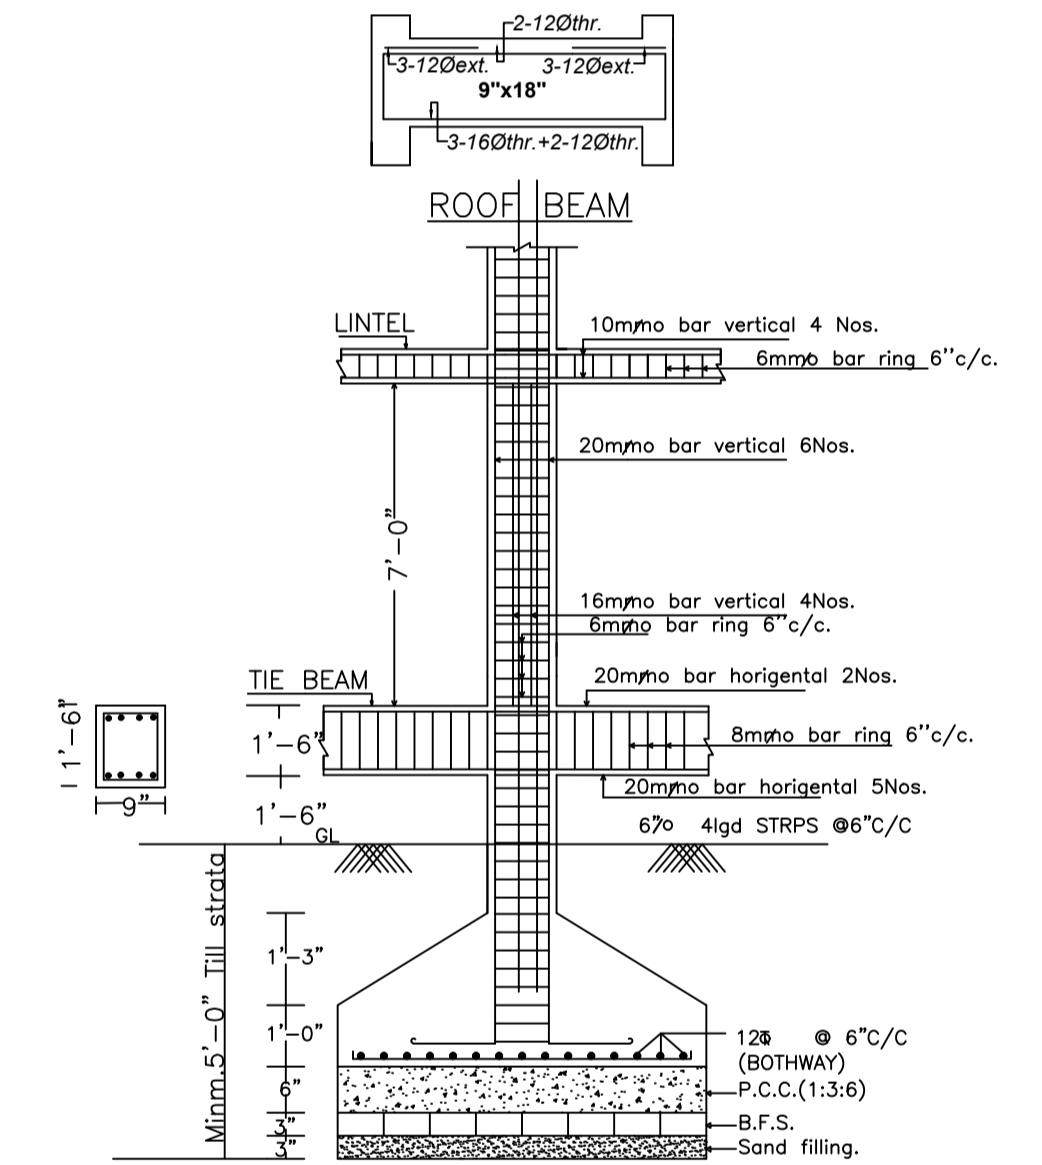

SECTION ON Z-Z

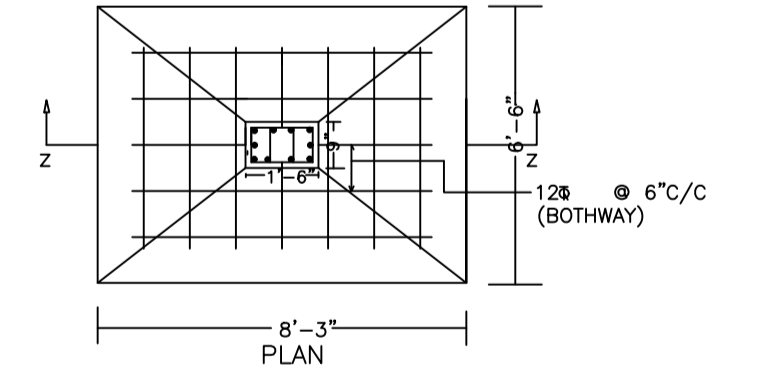

DETAIL OF COLUMNS

SCALE:- 1" = 2' - 0"

LTP NAME AND SIGNATURE	STRUCTURAL ENG'S NAME AND SIGNATURE	BUILDER NAME AND SIGNATURE	DIGITAL SIGNATURE
DEEPAK KUMAR DMC/ARC/0004/2017			