




Proposal Basic Information	
Proposal File No.	DMC/BP/0136/W17/2021
Owner Name	Mr. MD. JAMAL AKHTAR
Khata No	87(old)/721(new)
Plot No	3910(old) / 3147(new)
Village Name	Bhuli
Use	Residential
SubUse	Bungalow/ Dwelling / Non Apartment

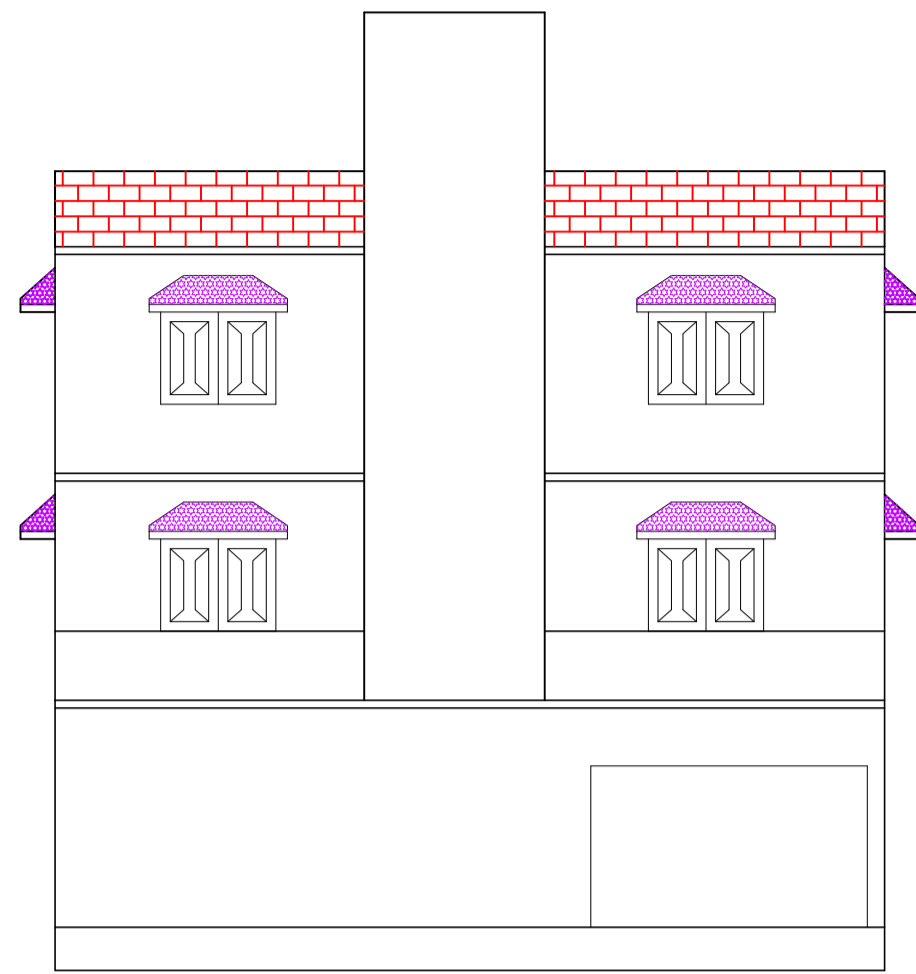

FRONT ELEVATION

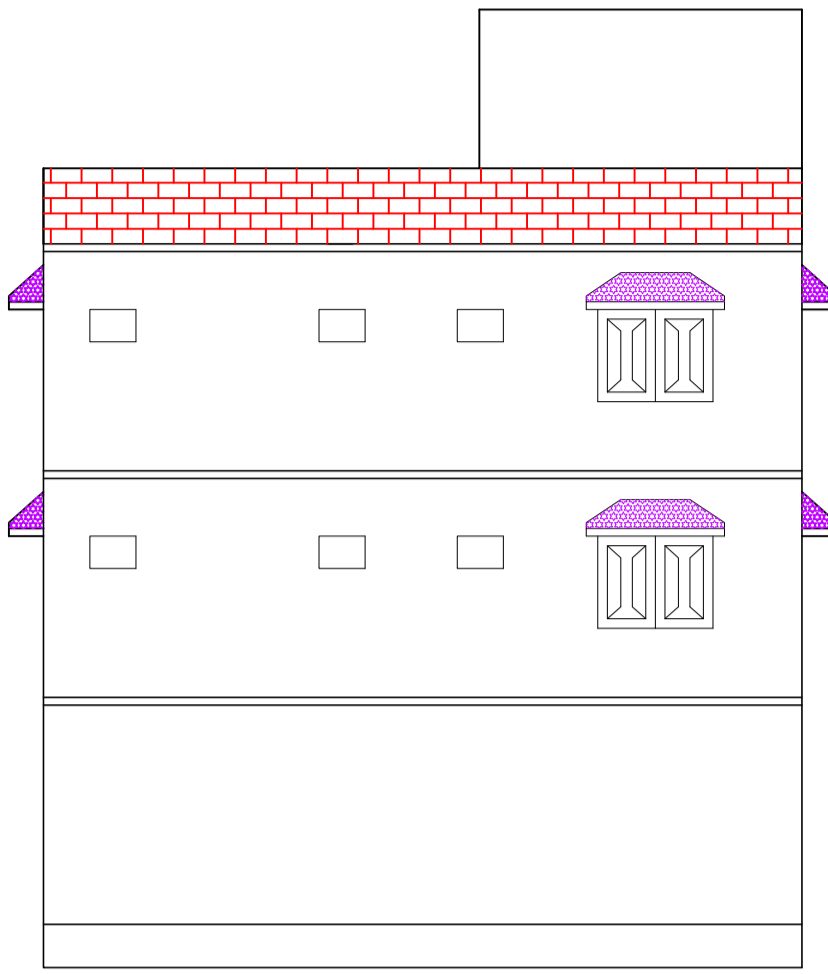


LEFT SIDE ELEVATION

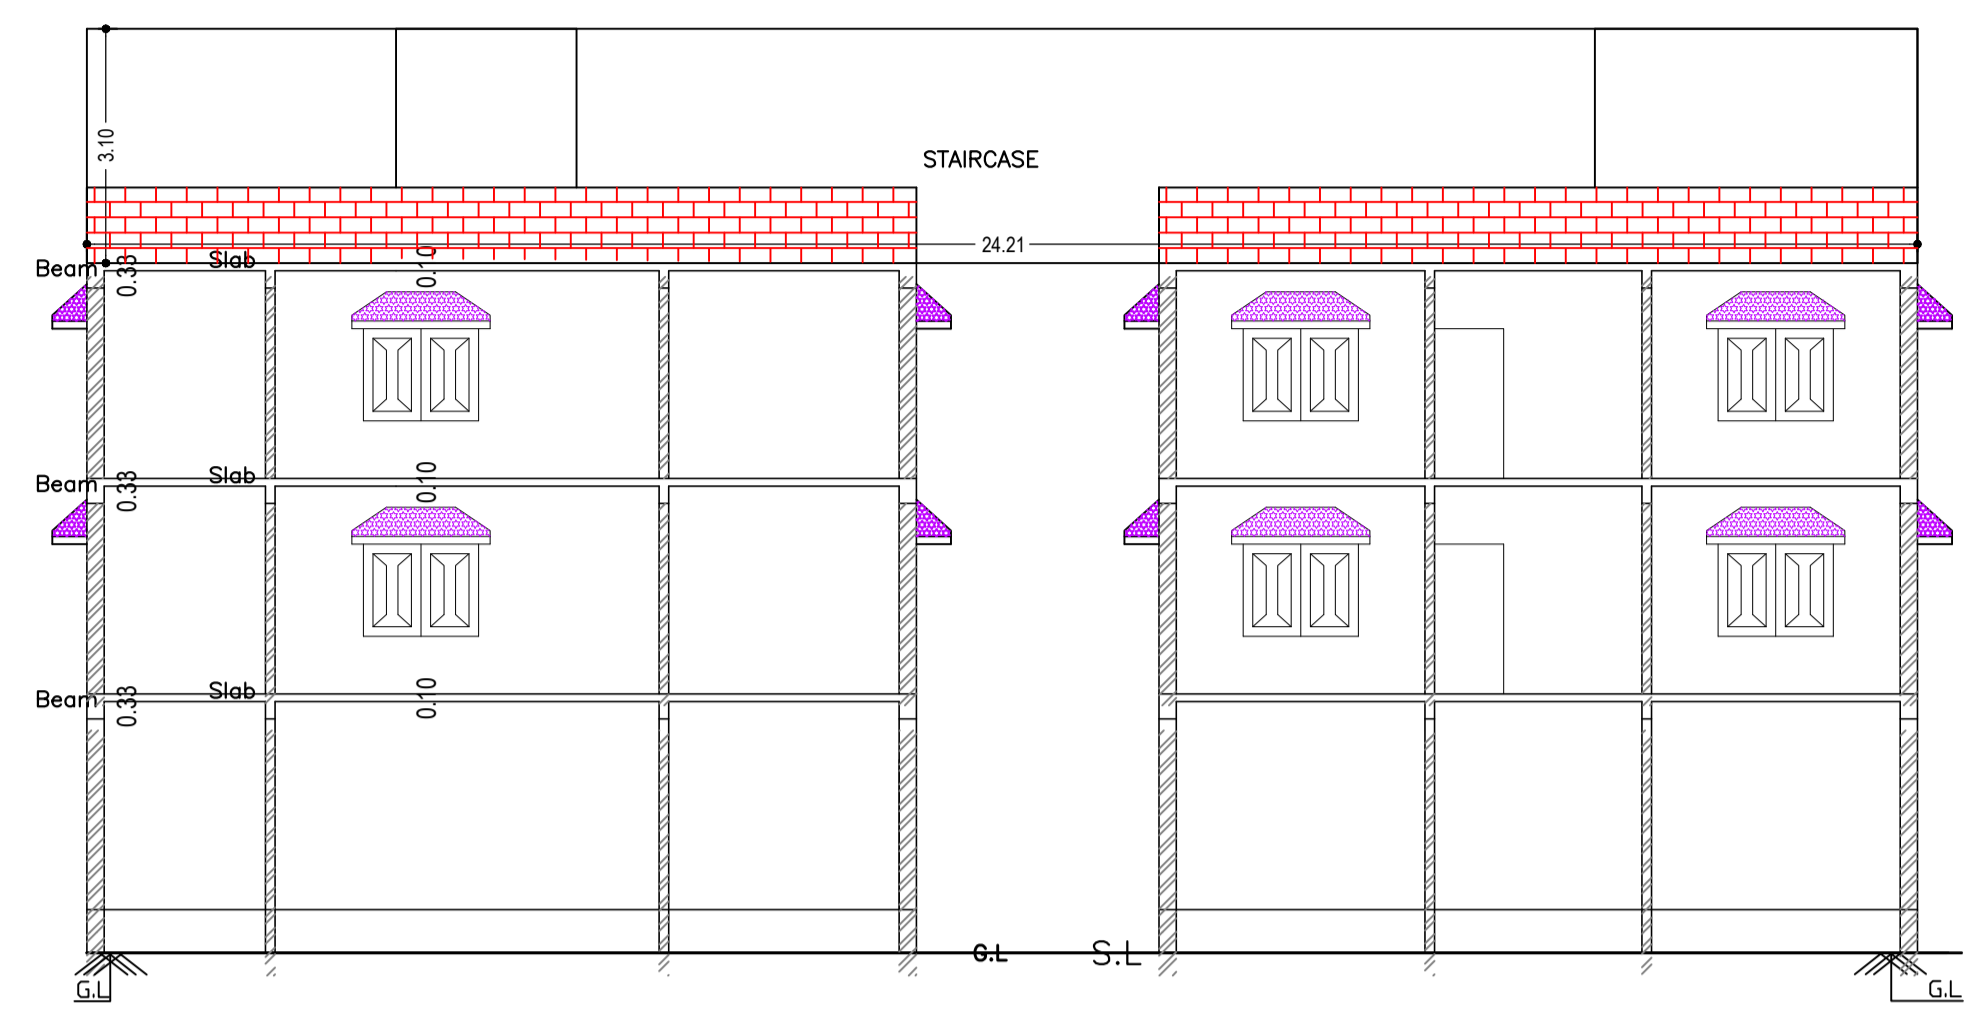


SECTION ON Y-Y


SECTION ON X-X

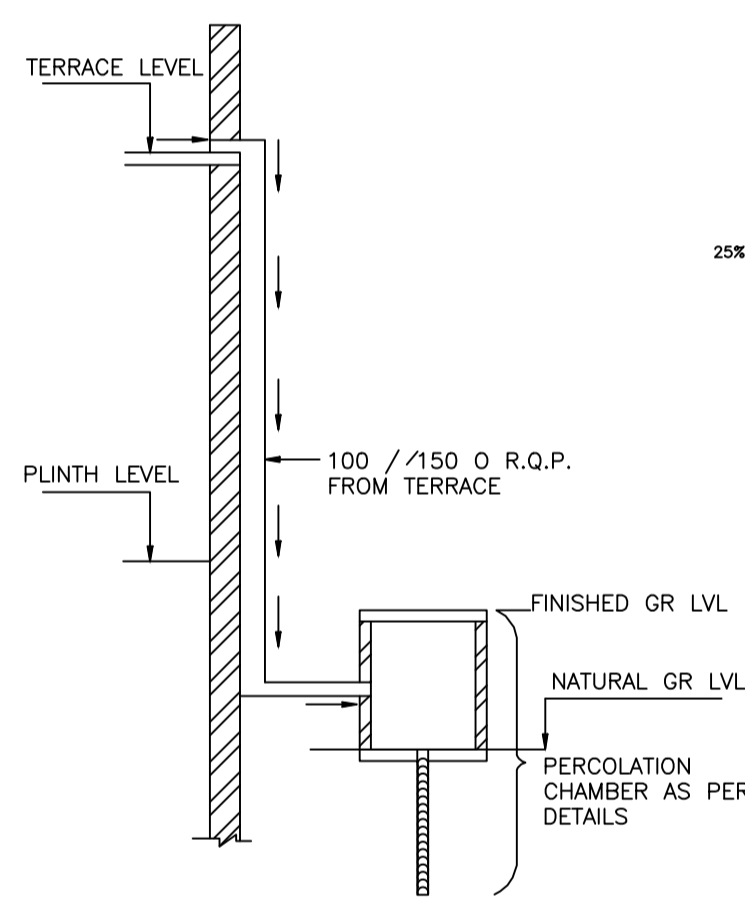


ROOF TOP RAIN WATER COLLECTION SYSTEM

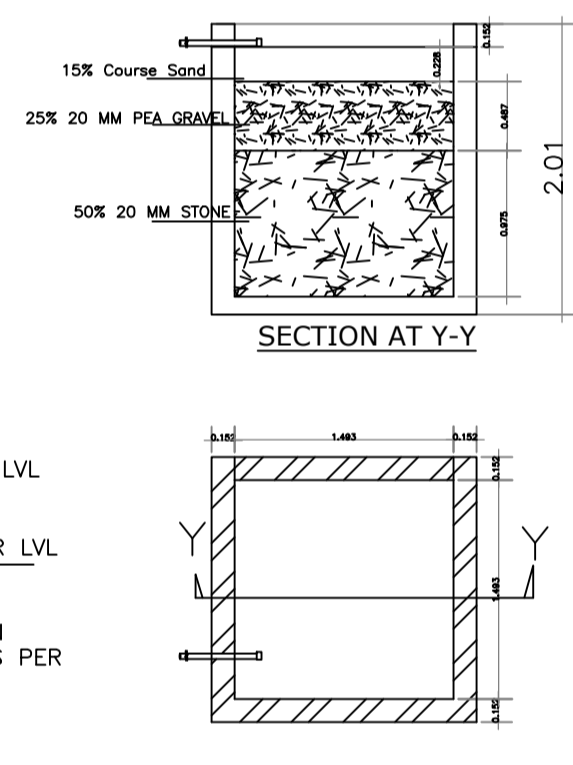


PLAN OF RECHARGE WALL WATER HARVESTING

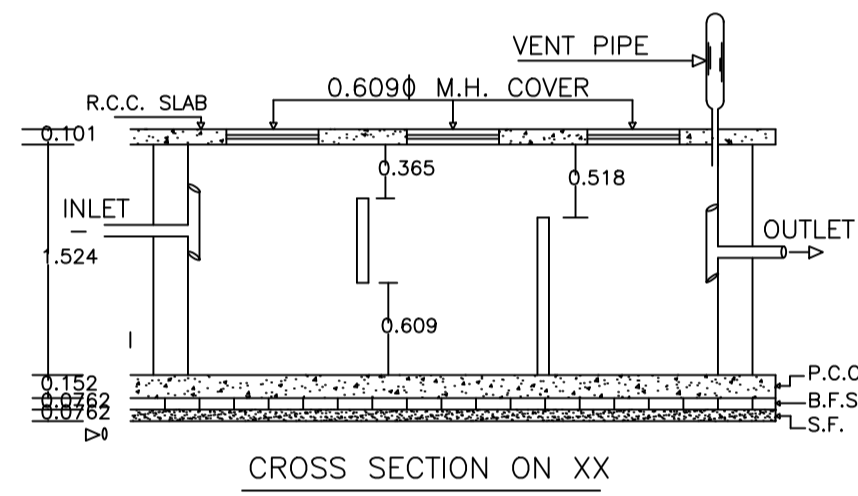


CROSS SECTION ON XX

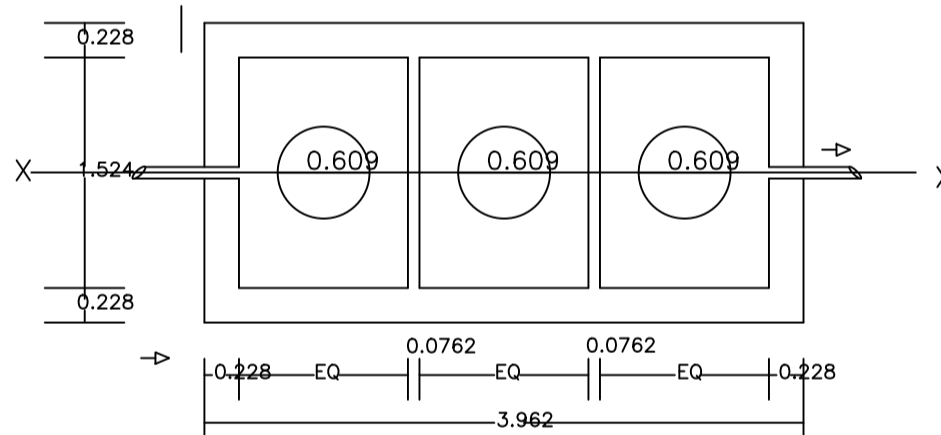


PLAN OF SEPTICTANK

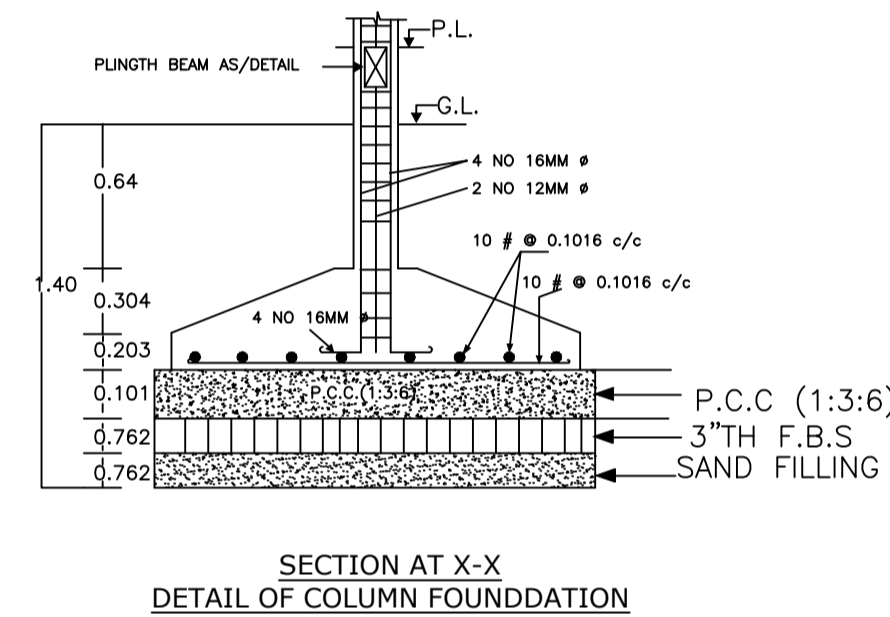


SECTION AT X-X
DETAIL OF COLUMN FOUNDATION

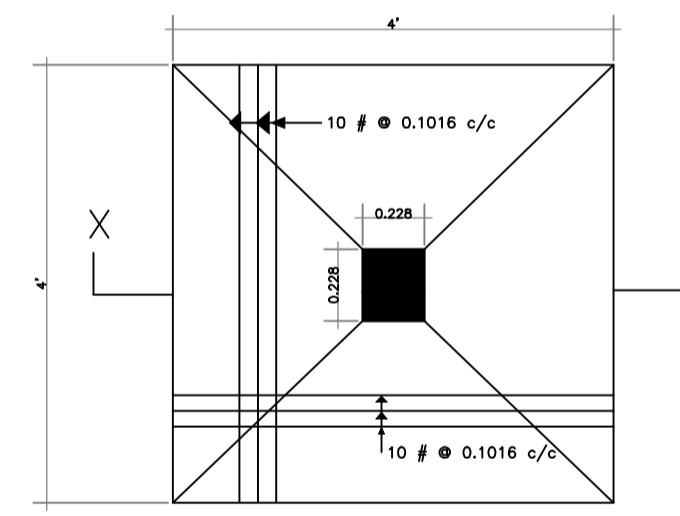


TYPICAL FOOTING PLAN

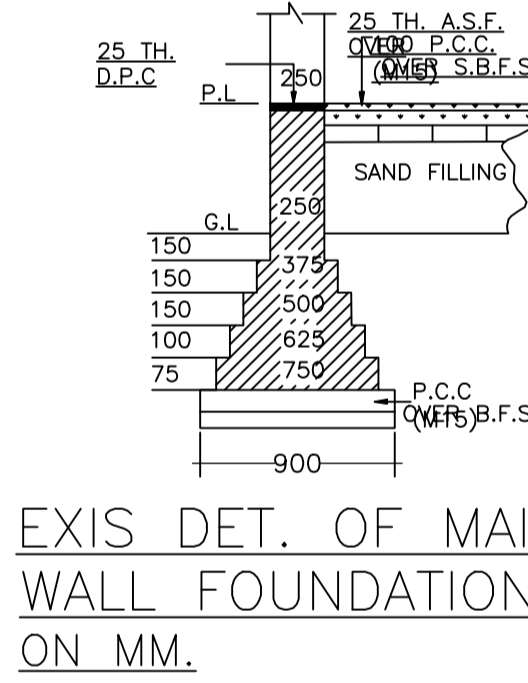


EXIST DET. OF MAIN WALL FOUNDATION ON MM.

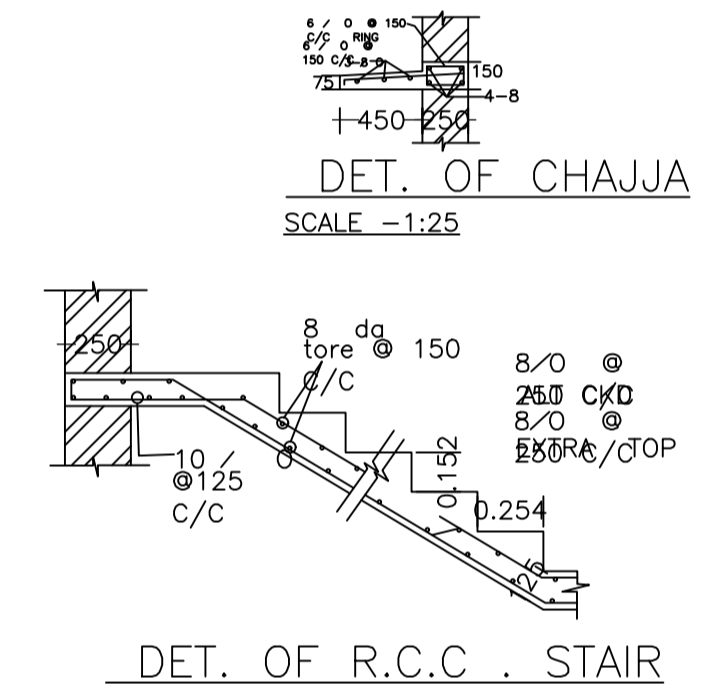


DET. OF CHAJJA
SCALE -1:25

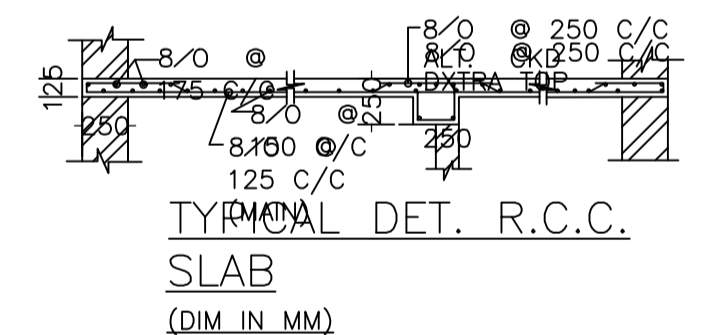


TYPICAL DET. R.C.C. SLAB
(DIM IN MM)

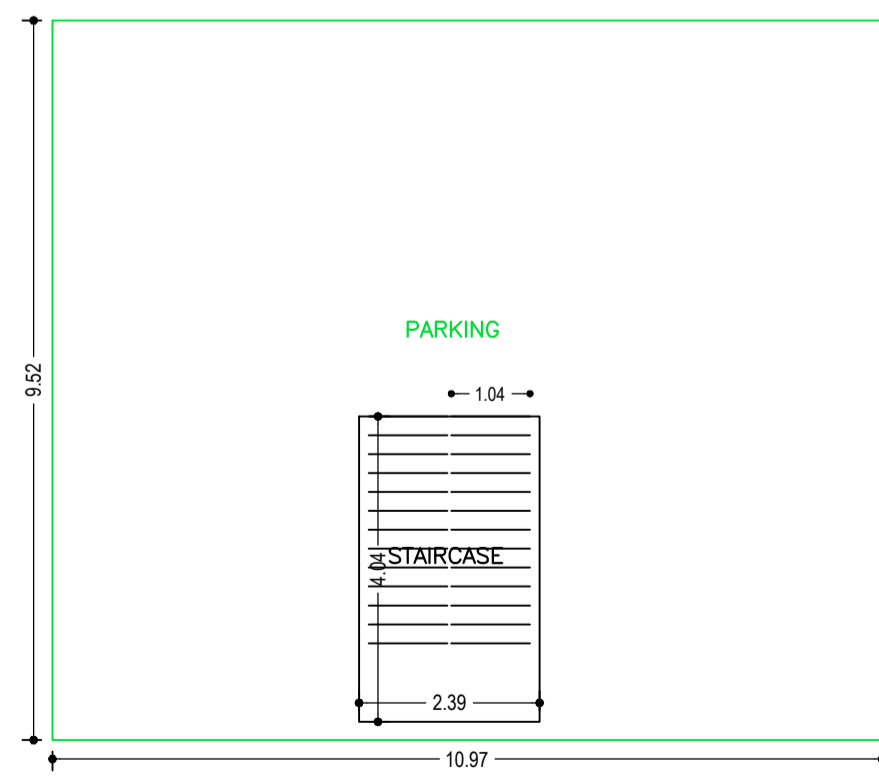




GROUND FLOOR PLAN
(SCALE 1:100)

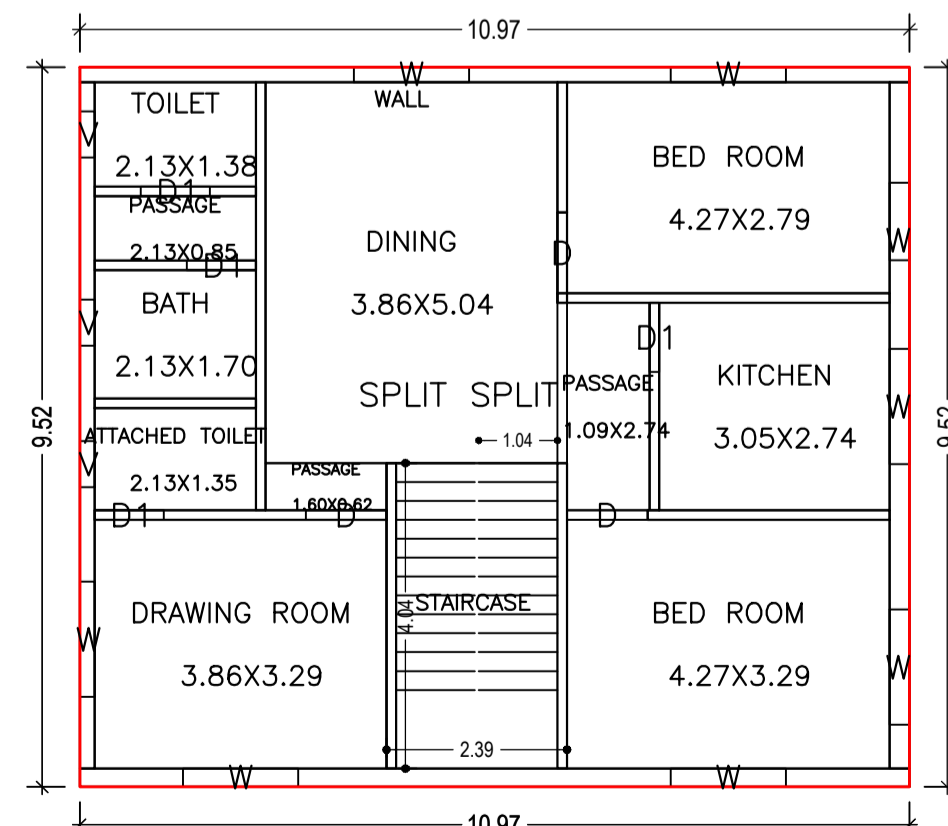

TYPICAL - 1& 2 FLOOR PLAN
(Proposed)
(SCALE 1:100)

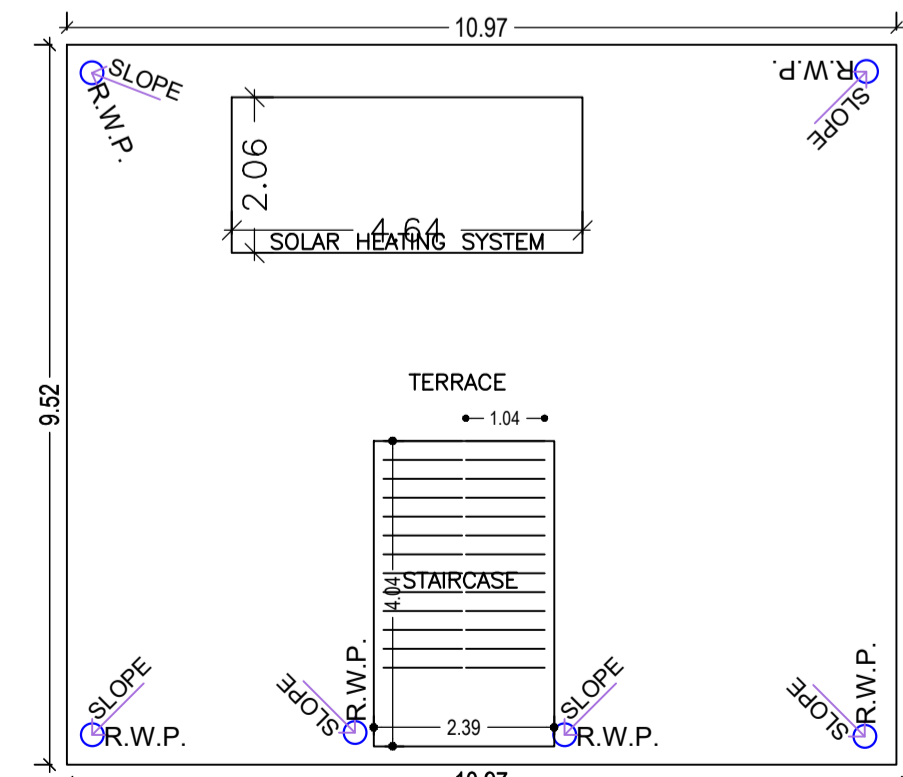

TERRACE FLOOR PLAN
(SCALE 1:100)

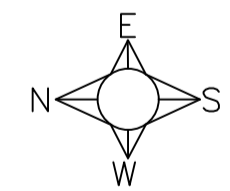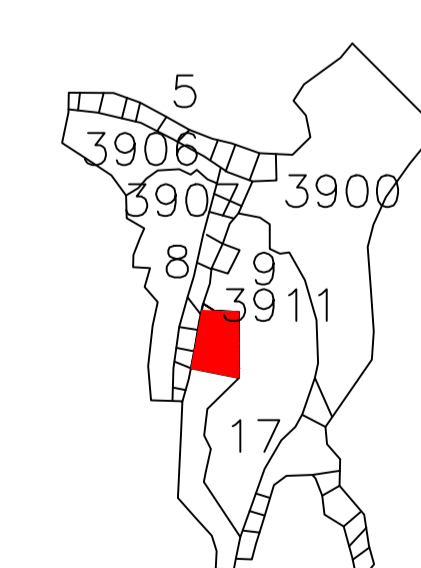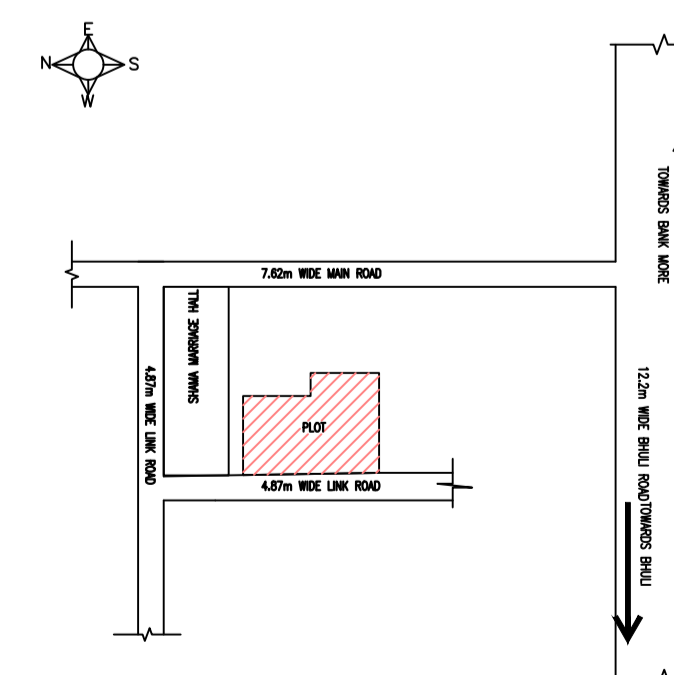

LTP NAME AND SIGNATURE	STRUCTURAL ENG'S NAME AND SIGNATURE	BUILDER NAME AND SIGNATURE	DIGITAL SIGNATURE
Syed Naque Alam DMC/ENG/0010/2017			