






Proposal Basic Information	
Proposal File No.	DMC/BP/0420/W20/2022
Owner Name	MD. GULAM NABI KHAN
Khata No	49
Plot No	116
Village Name	Dhanbad
Use	Residential
SubUse	Bungalow/ Dwelling / Non Apartment

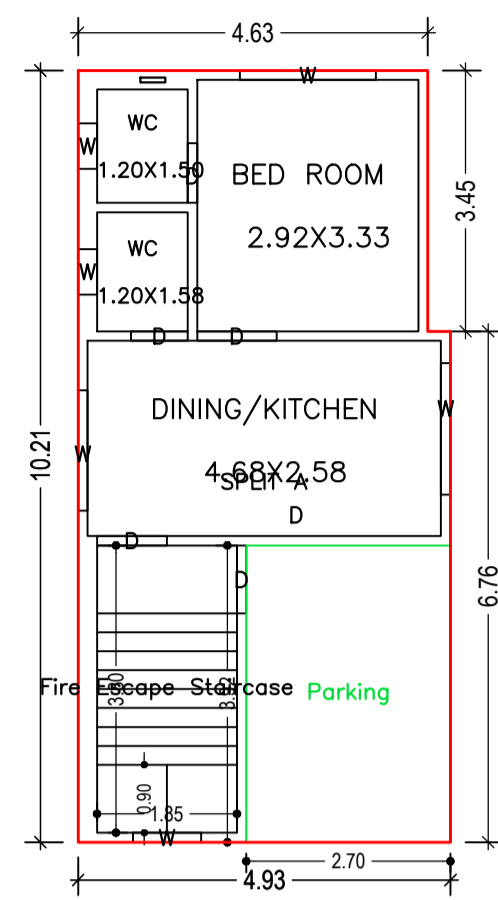


GROUND FLOOR PLAN  
(Proposed)  
(SCALE 1:100)

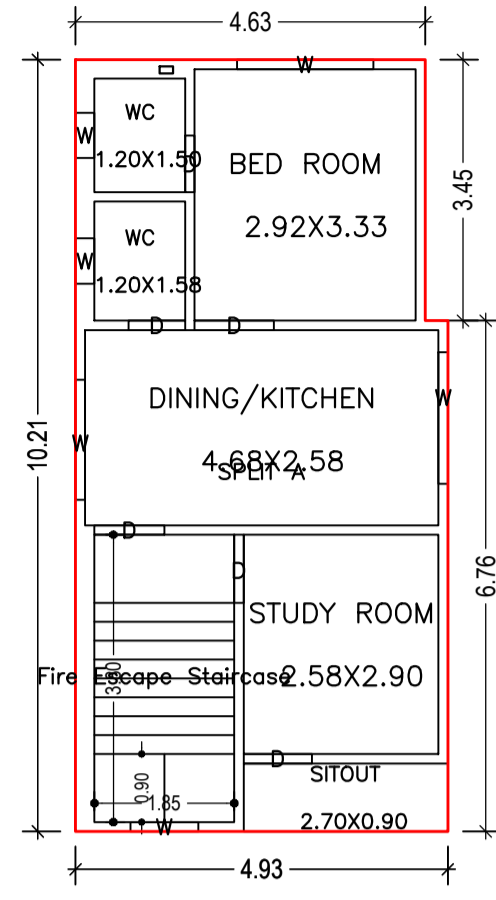


FIRST FLOOR PLAN  
(Proposed)  
(SCALE 1:100)

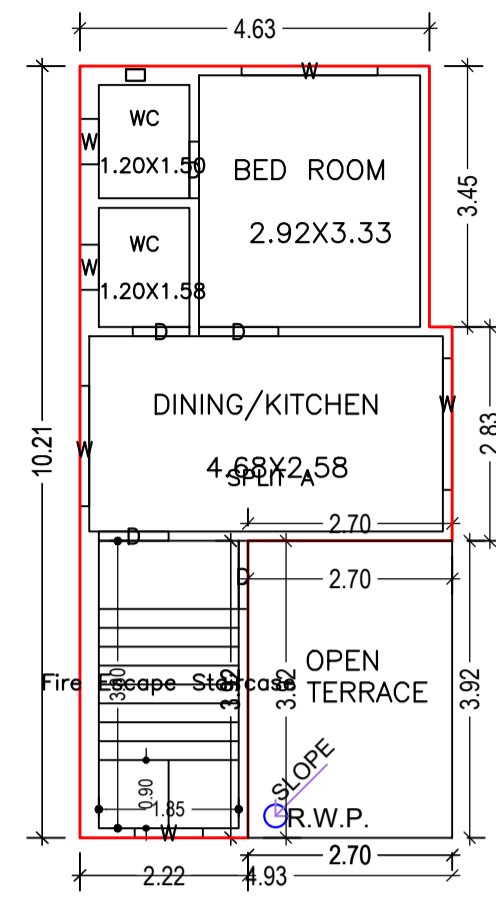


SECOND FLOOR PLAN  
(Proposed)  
(SCALE 1:100)

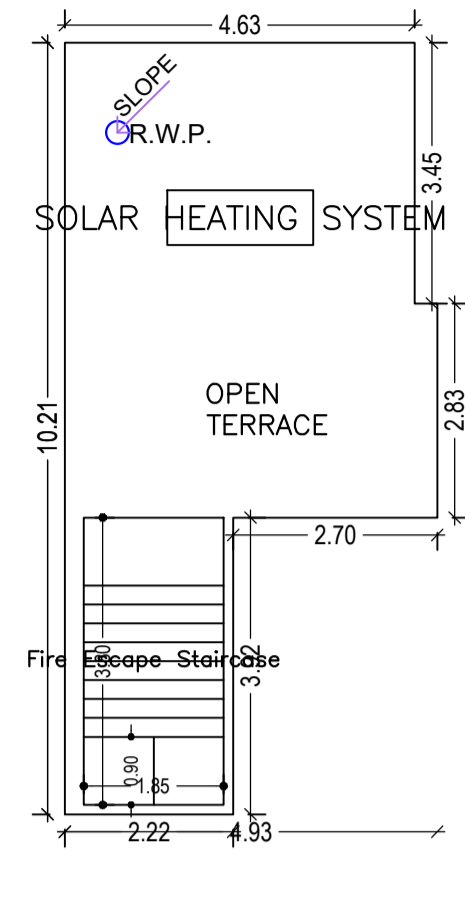


TERRACE FLOOR PLAN  
(SCALE 1:100)

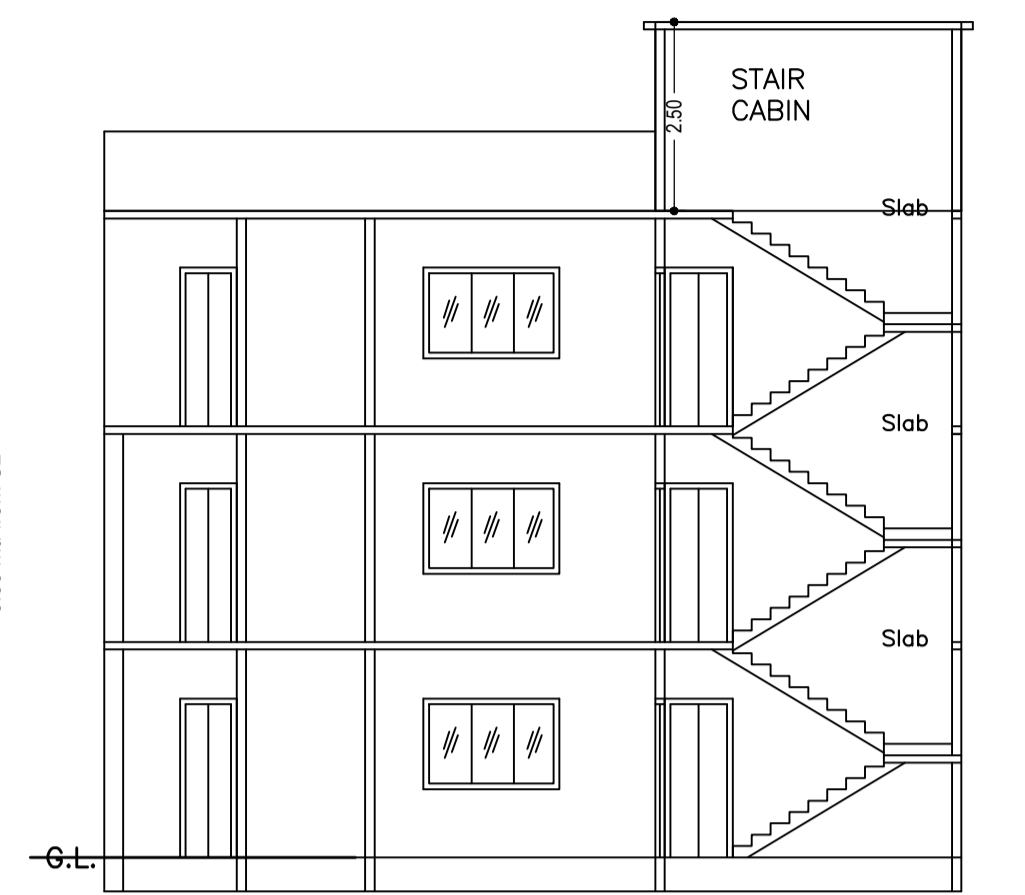


SECTION ON X-X

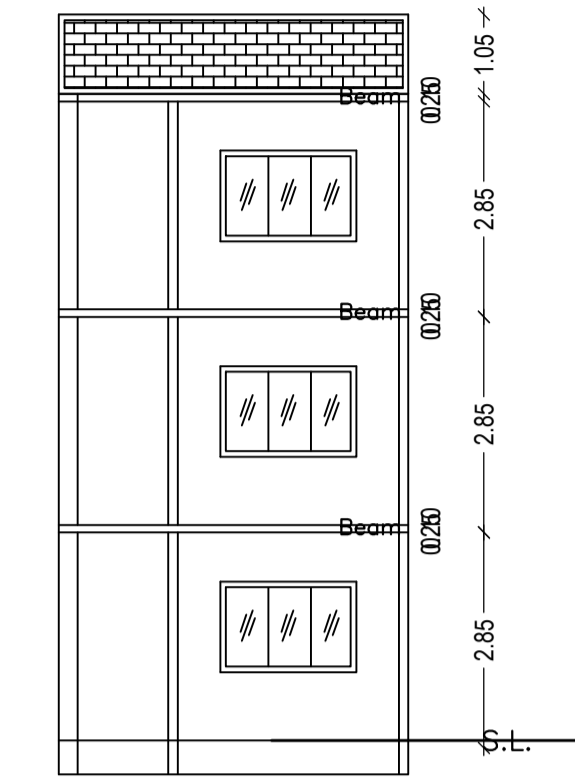


SECTION ON Y-Y

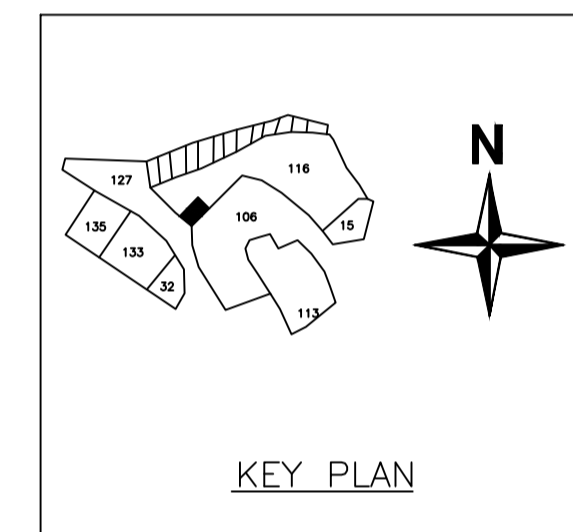


KEY PLAN

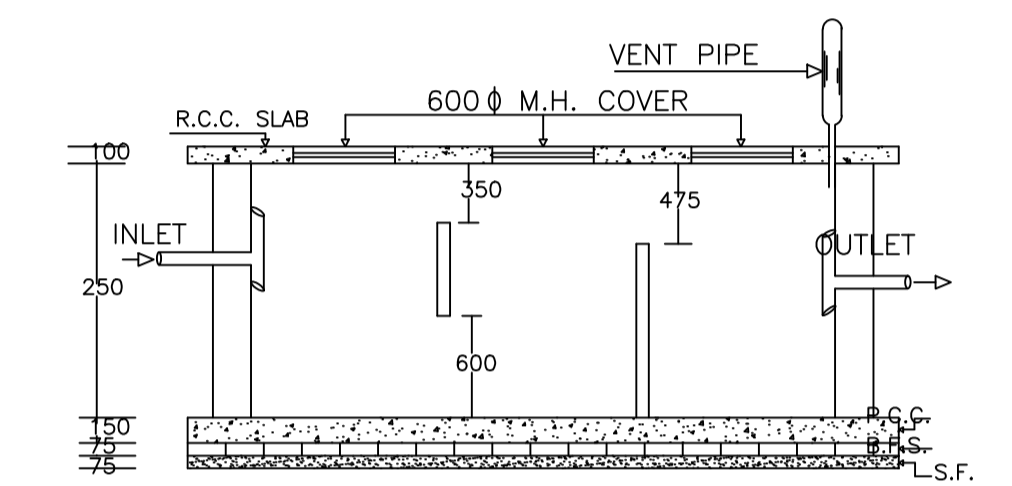


PLAN OF SEPTIC TANK

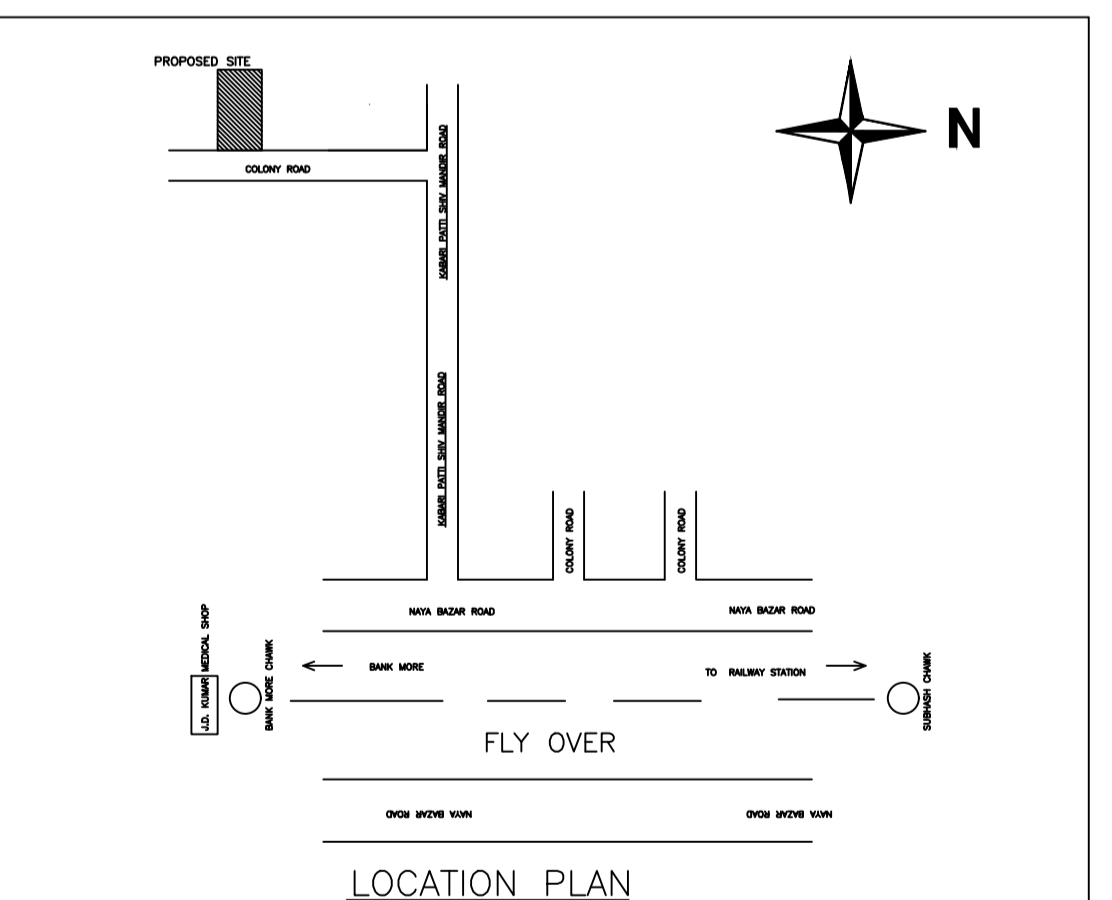


LOCATION PLAN

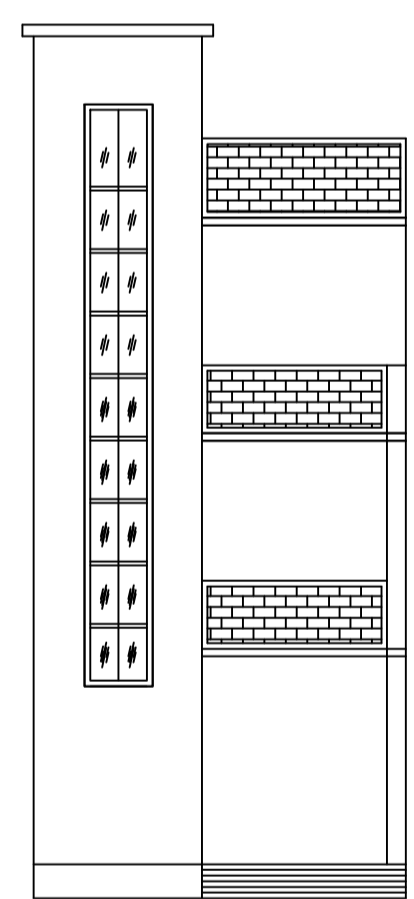


FRONT ELEVATION

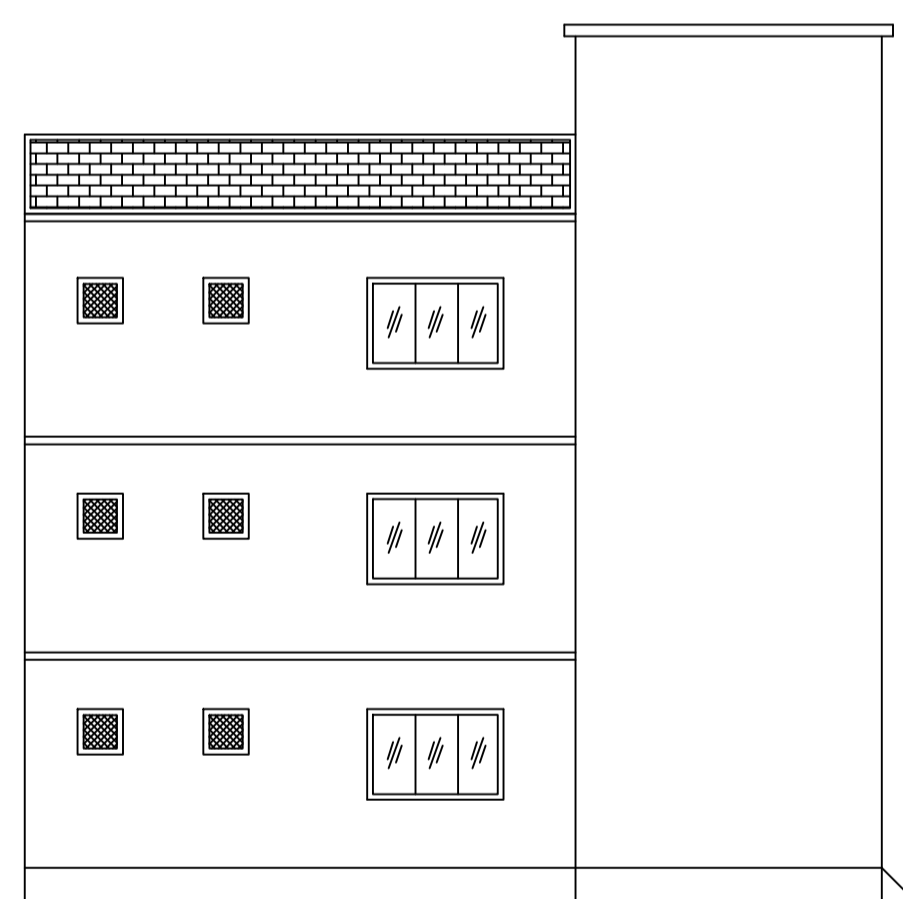


LEFT SIDE ELEVATION

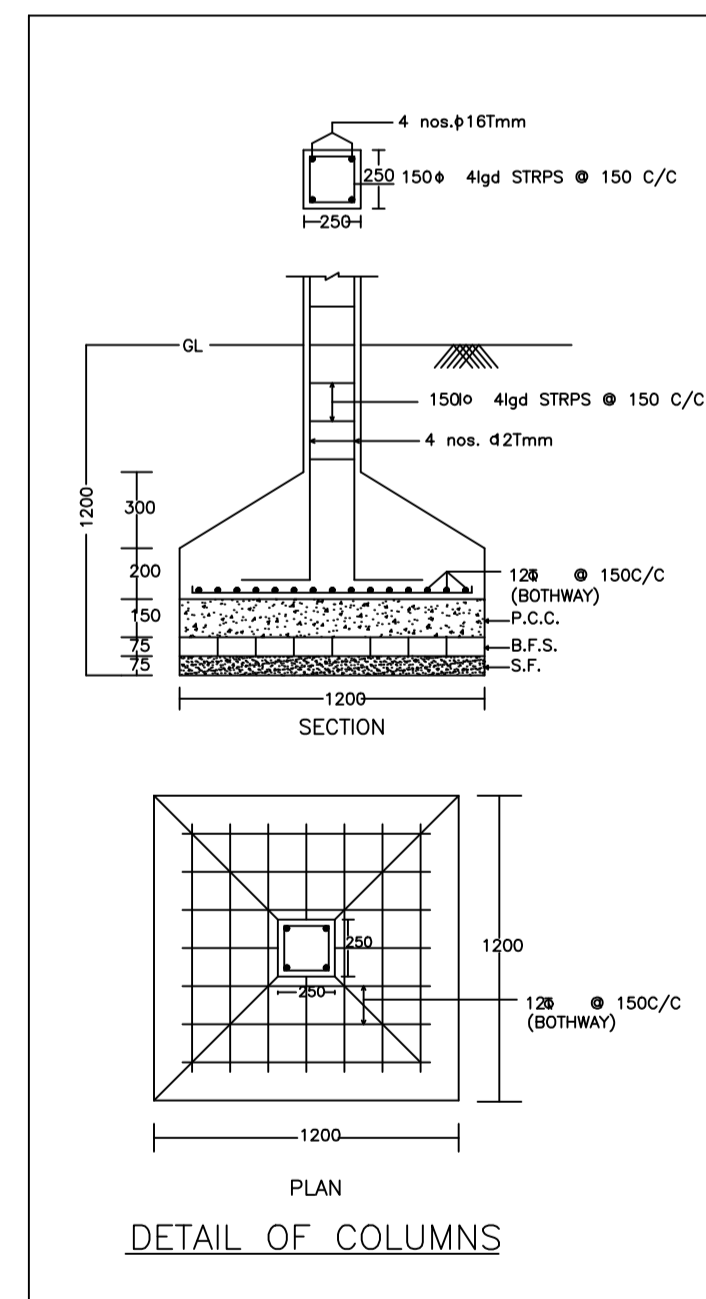

DETAIL OF COLUMNS

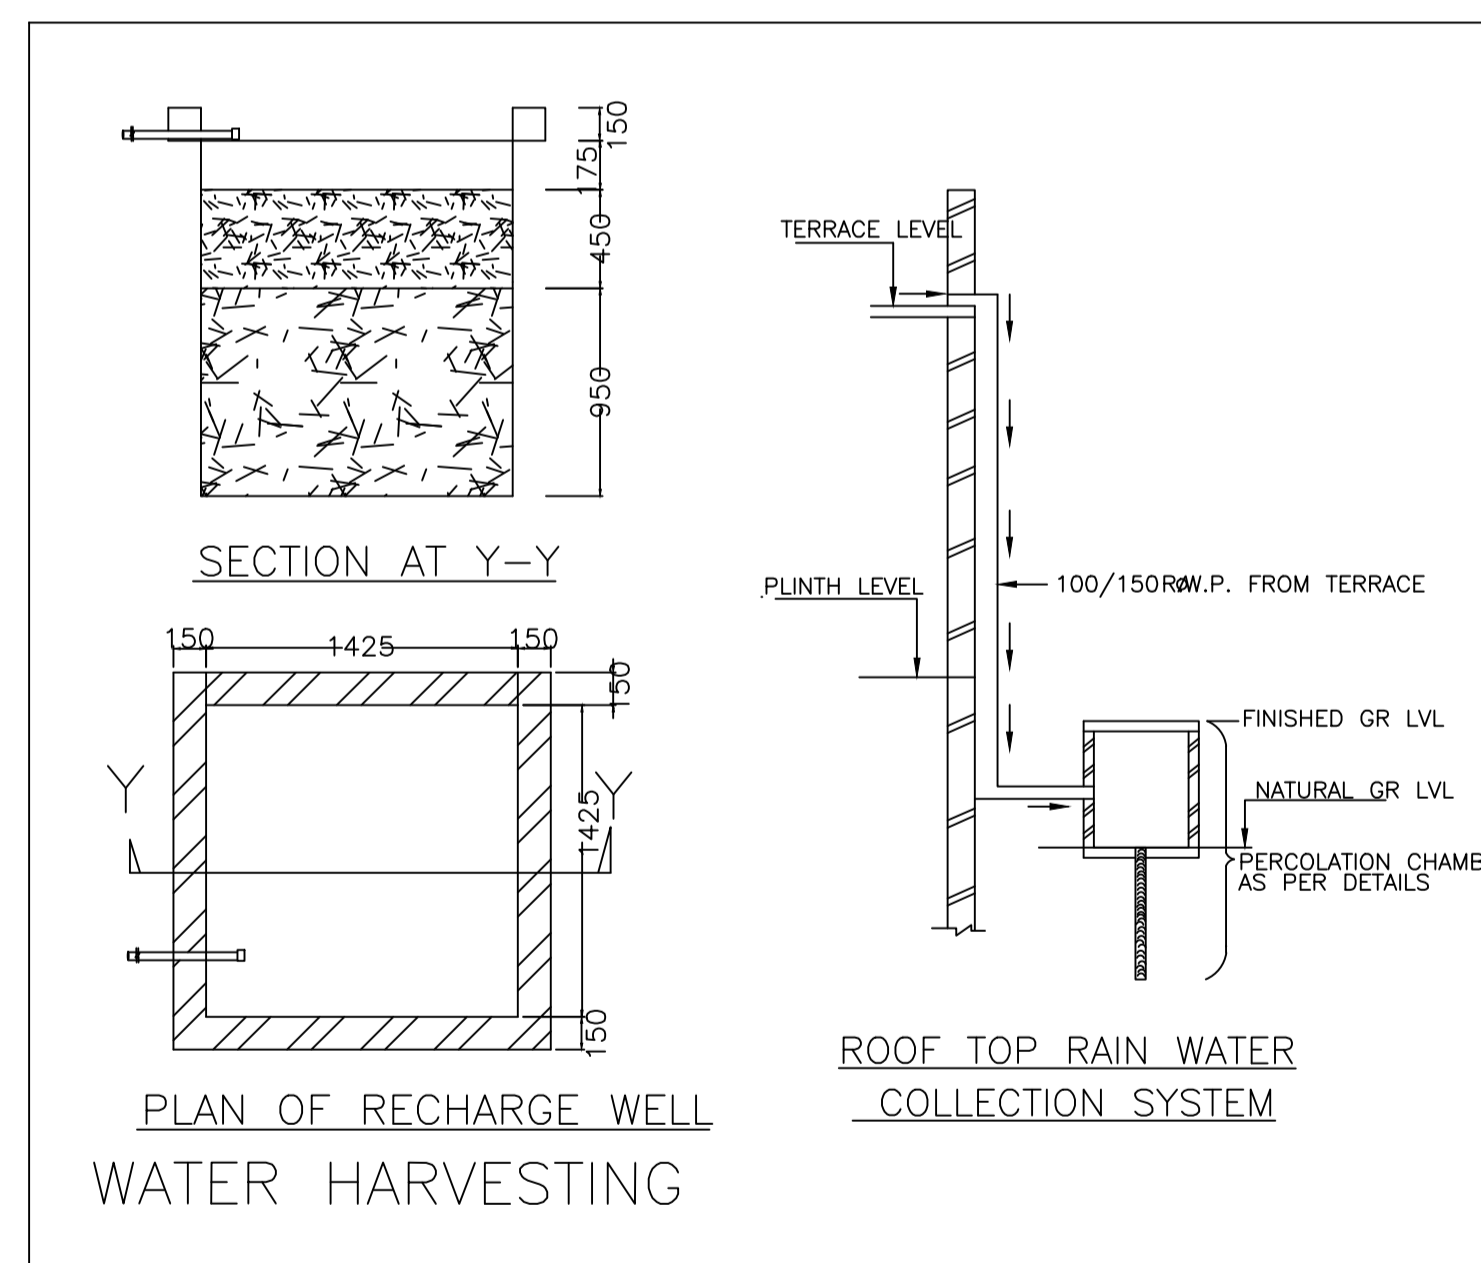

PLAN OF RECHARGE WELL  
WATER HARVESTING

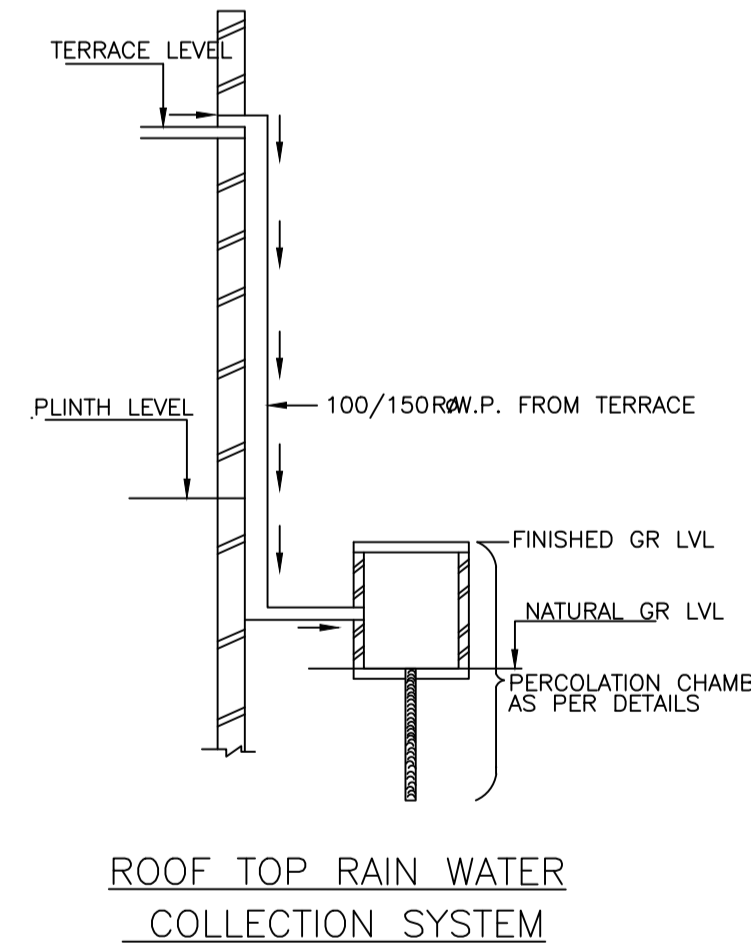

ROOF TOP RAIN WATER  
COLLECTION SYSTEM

LTP NAME AND SIGNATURE	STRUCTURAL ENG'S NAME AND SIGNATURE	BUILDER NAME AND SIGNATURE	DIGITAL SIGNATURE
Lalan Prasad Singh DMC/ENG/0012/2019			