




Proposal Basic Information	
Proposal File No.	DMC/BP/0176/W23/2022
Owner Name	PREMA DEVI AND SAPNA KUMARI
Khata No	OLD-63, NEW-469
Plot No	OLD-2129, NEW-2953
Village Name	Kolakusma
Use	Residential
SubUse	Bungalow/ Dwelling / Non Apartment

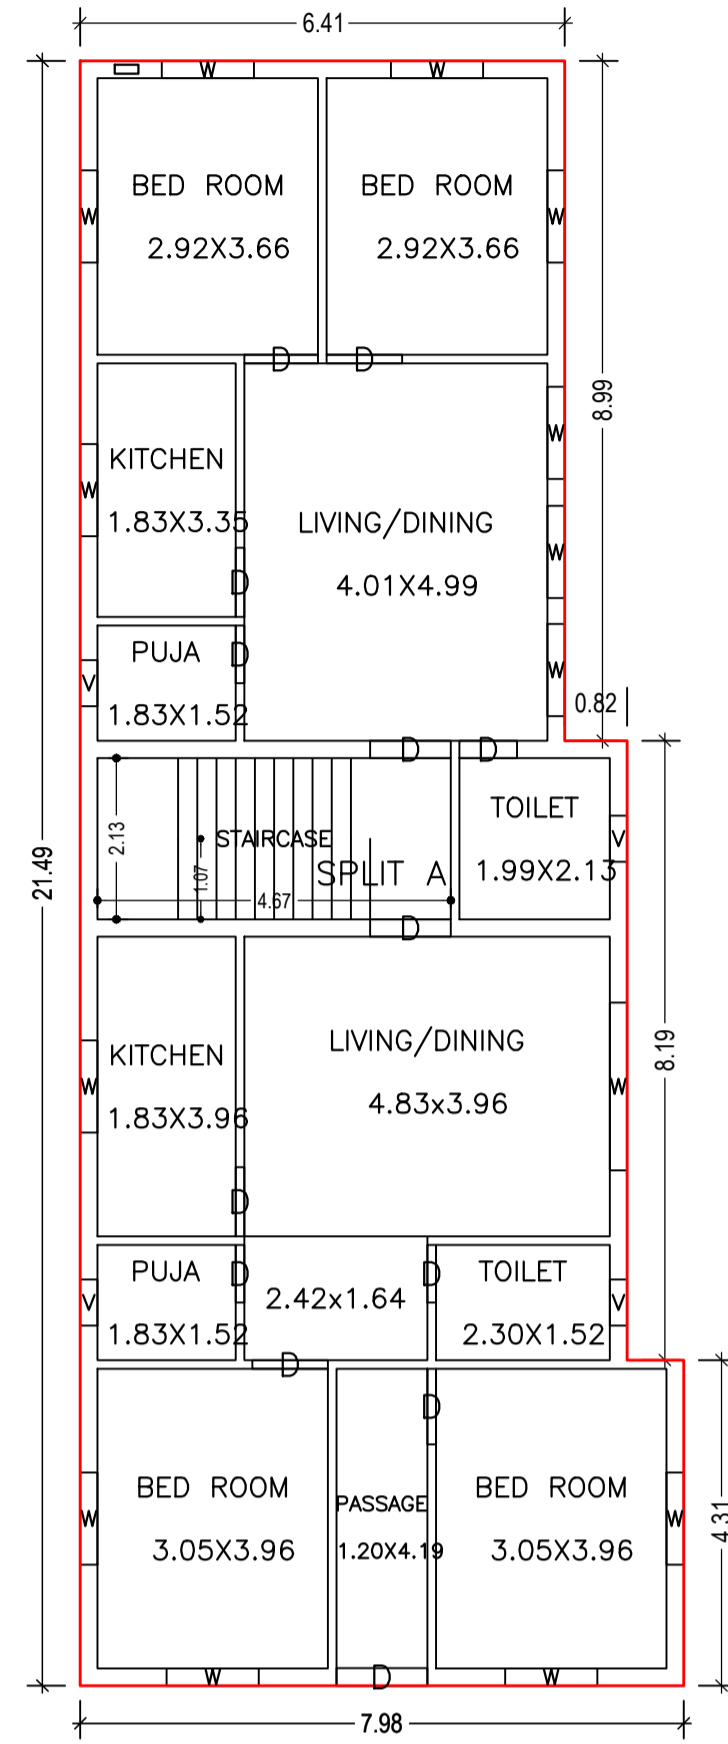



GROUND FLOOR PLAN
(Proposed)
(SCALE 1:100)

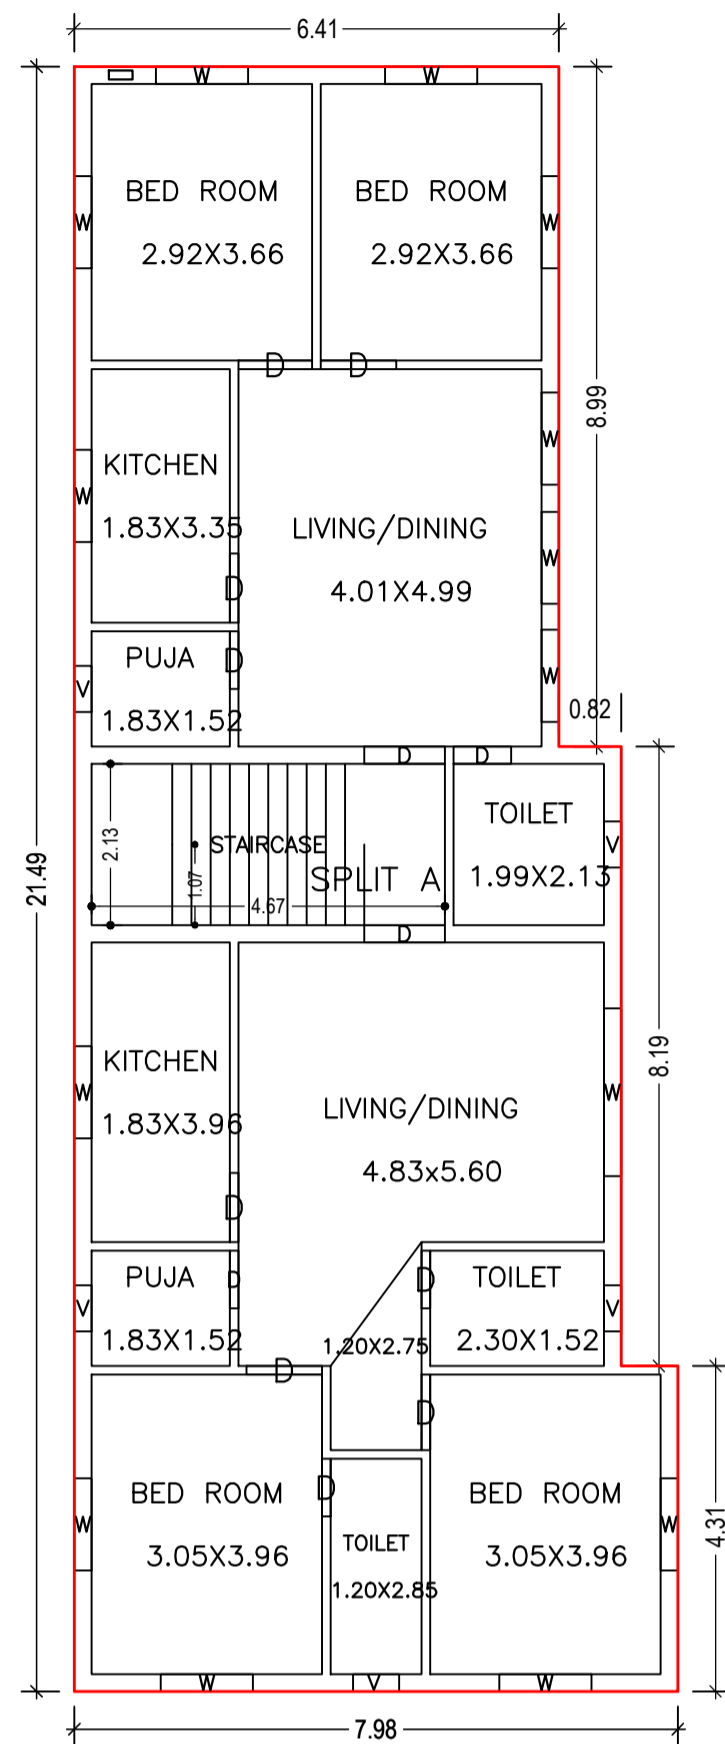



FIRST FLOOR PLAN
(Proposed)
(SCALE 1:100)

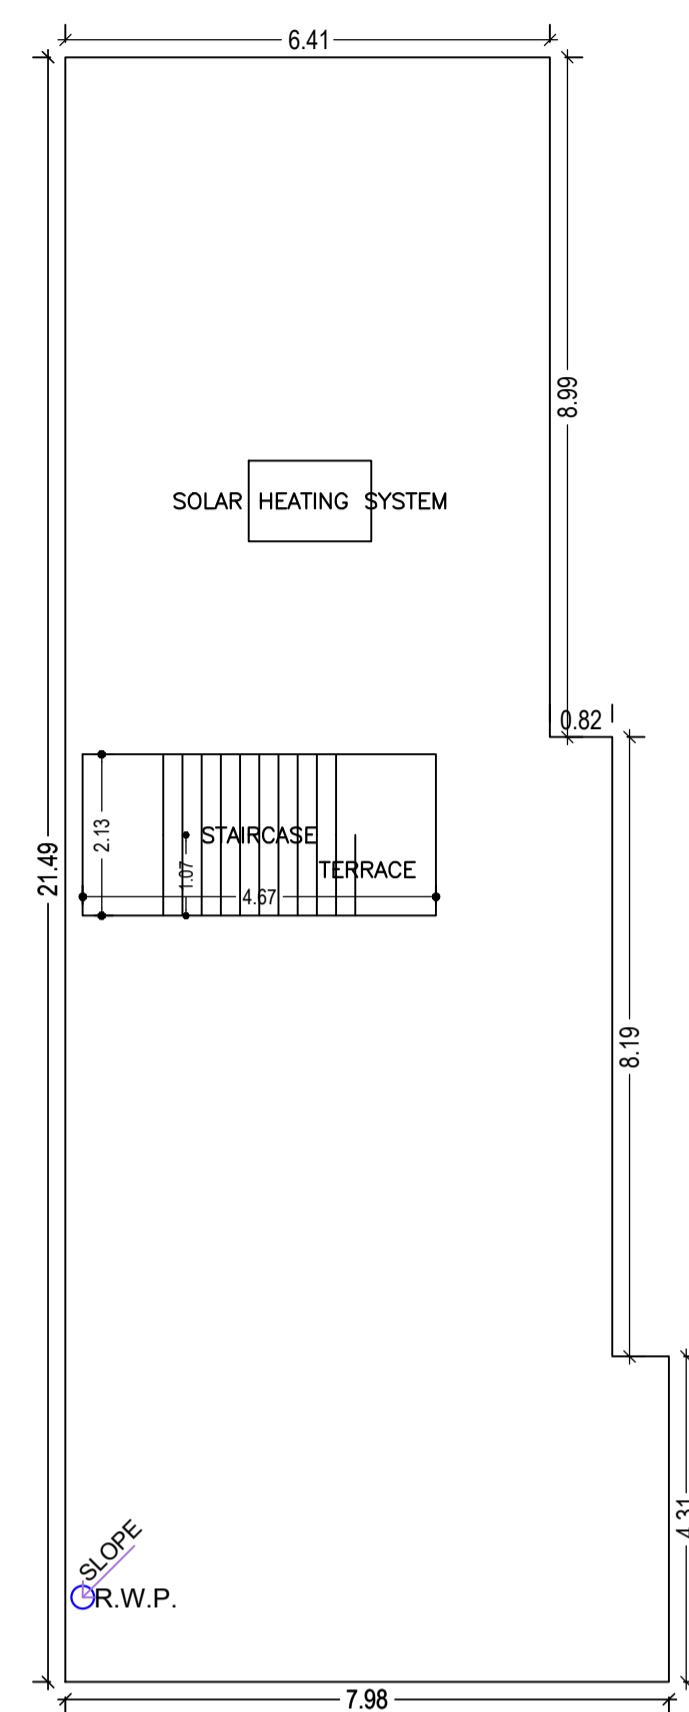


TERRACE FLOOR PLAN
(SCALE 1:100)

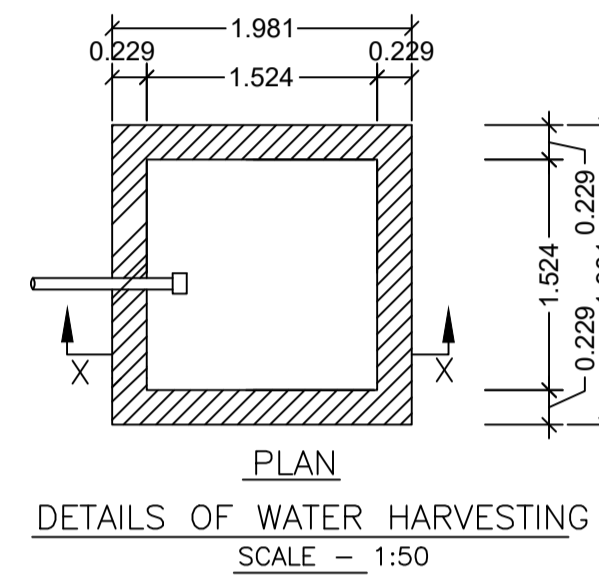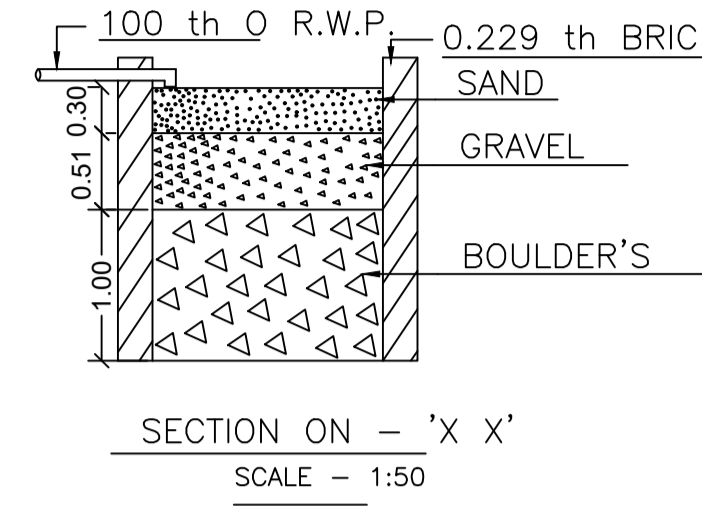


ROOF TOP RAIN WATER
COLLECTION SYSTEM
SCALE : 1:96 (1"=8'-0")

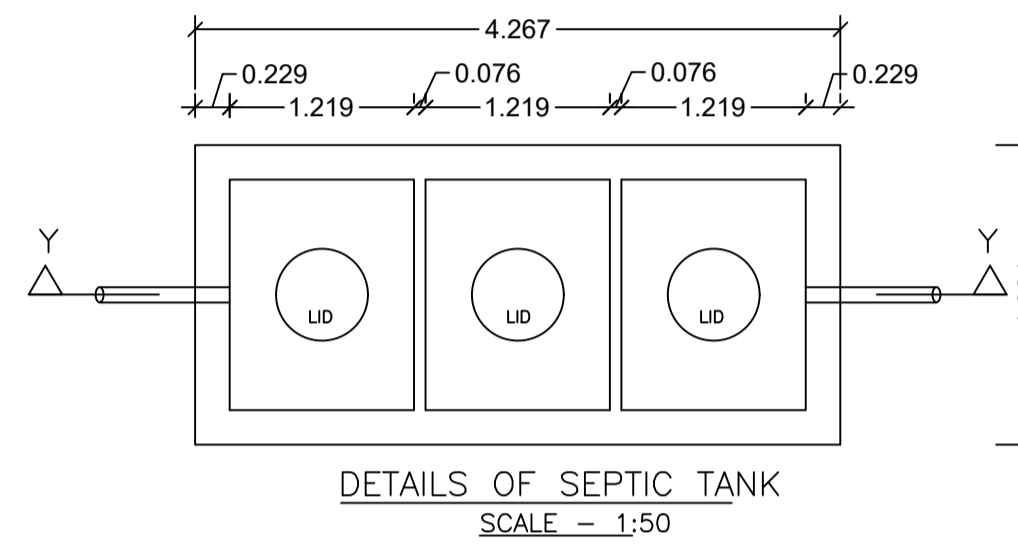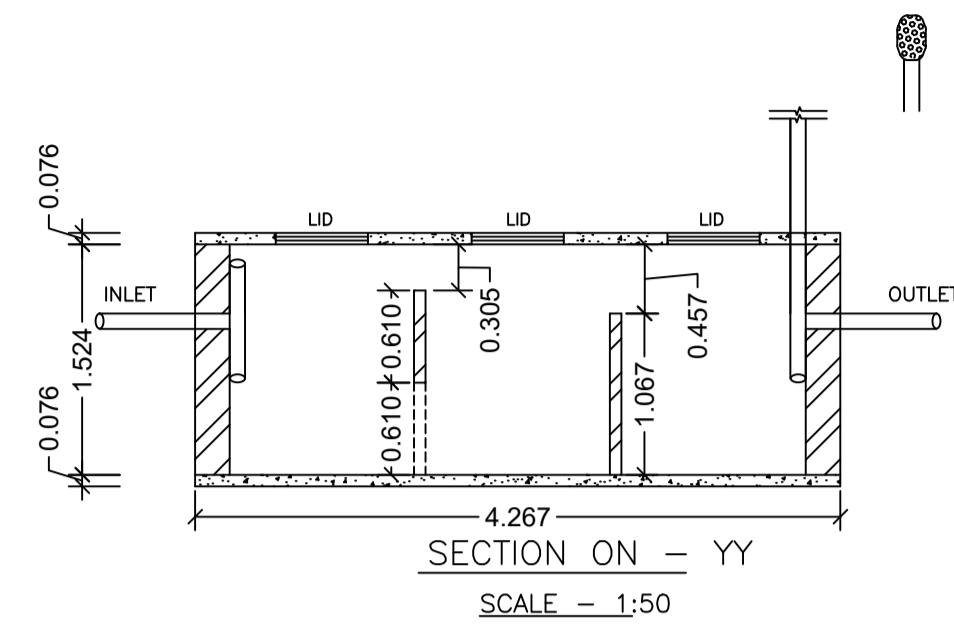



DETAILS OF SEPTIC TANK
SCALE - 1:50

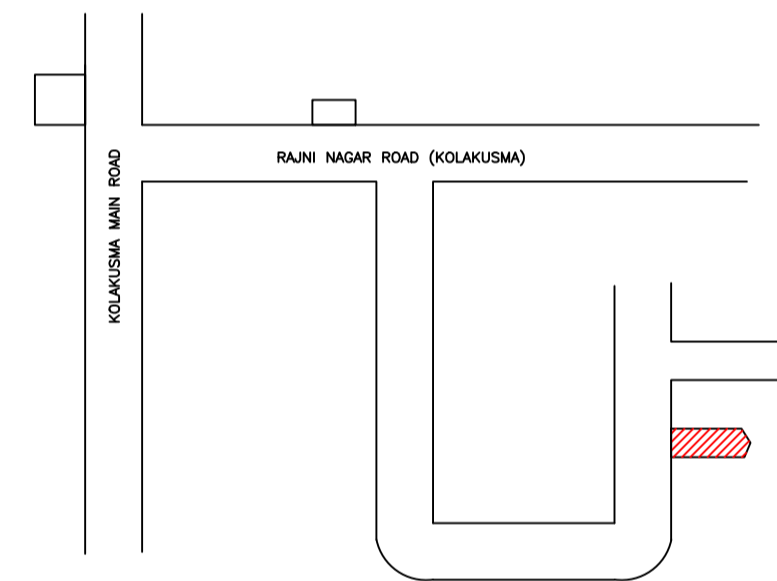


LOCATION
SCALE - NTS

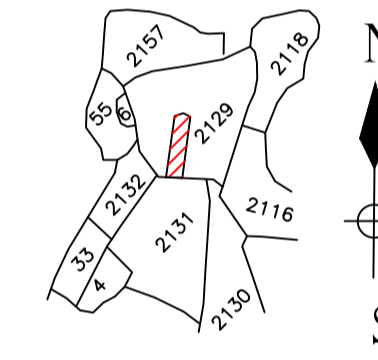


KEY PLAN
SCALE - NTS

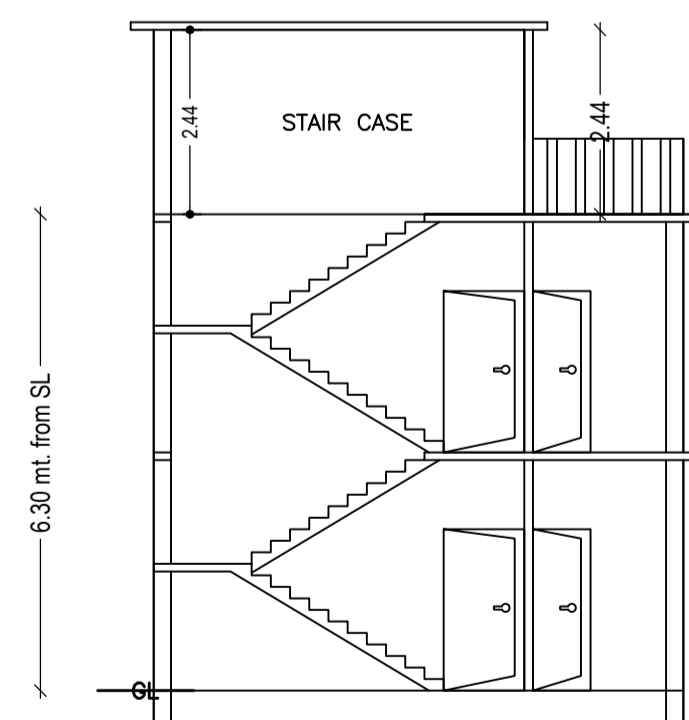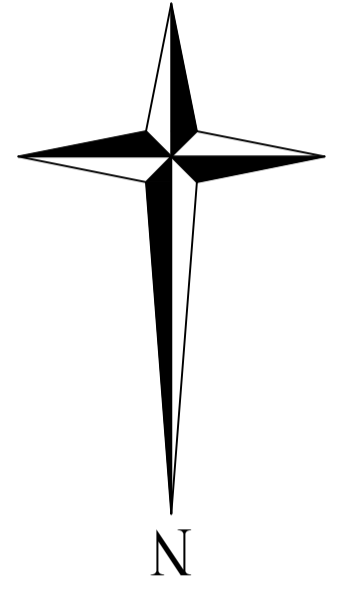


SECTION ON: 'A-A'
SCALE - 1:100

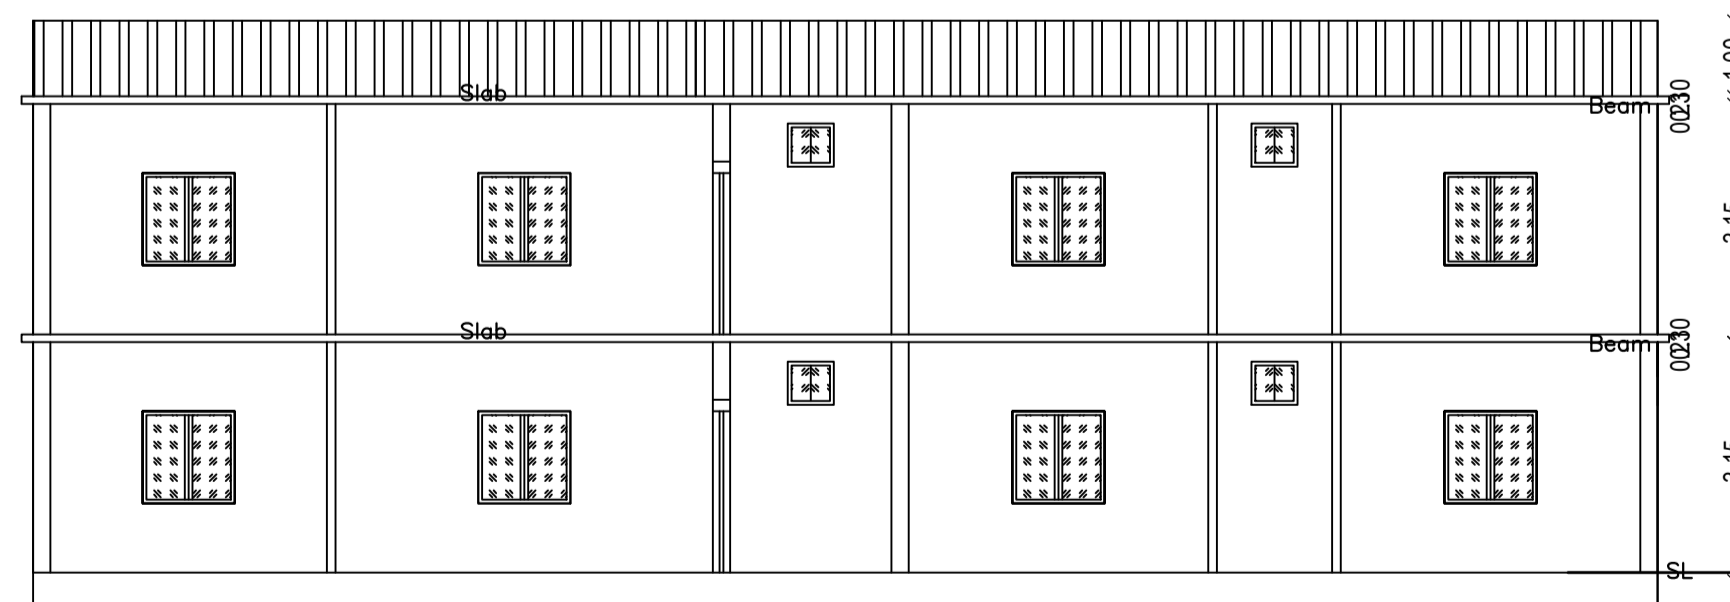

SECTION ON: 'B-B'
SCALE - 1:100

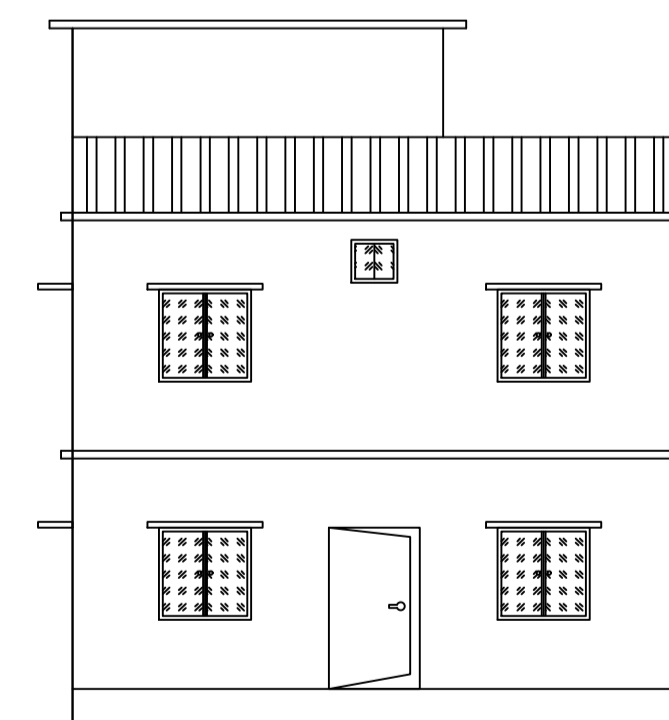

FRONT ELEVATION
SCALE - 1:100

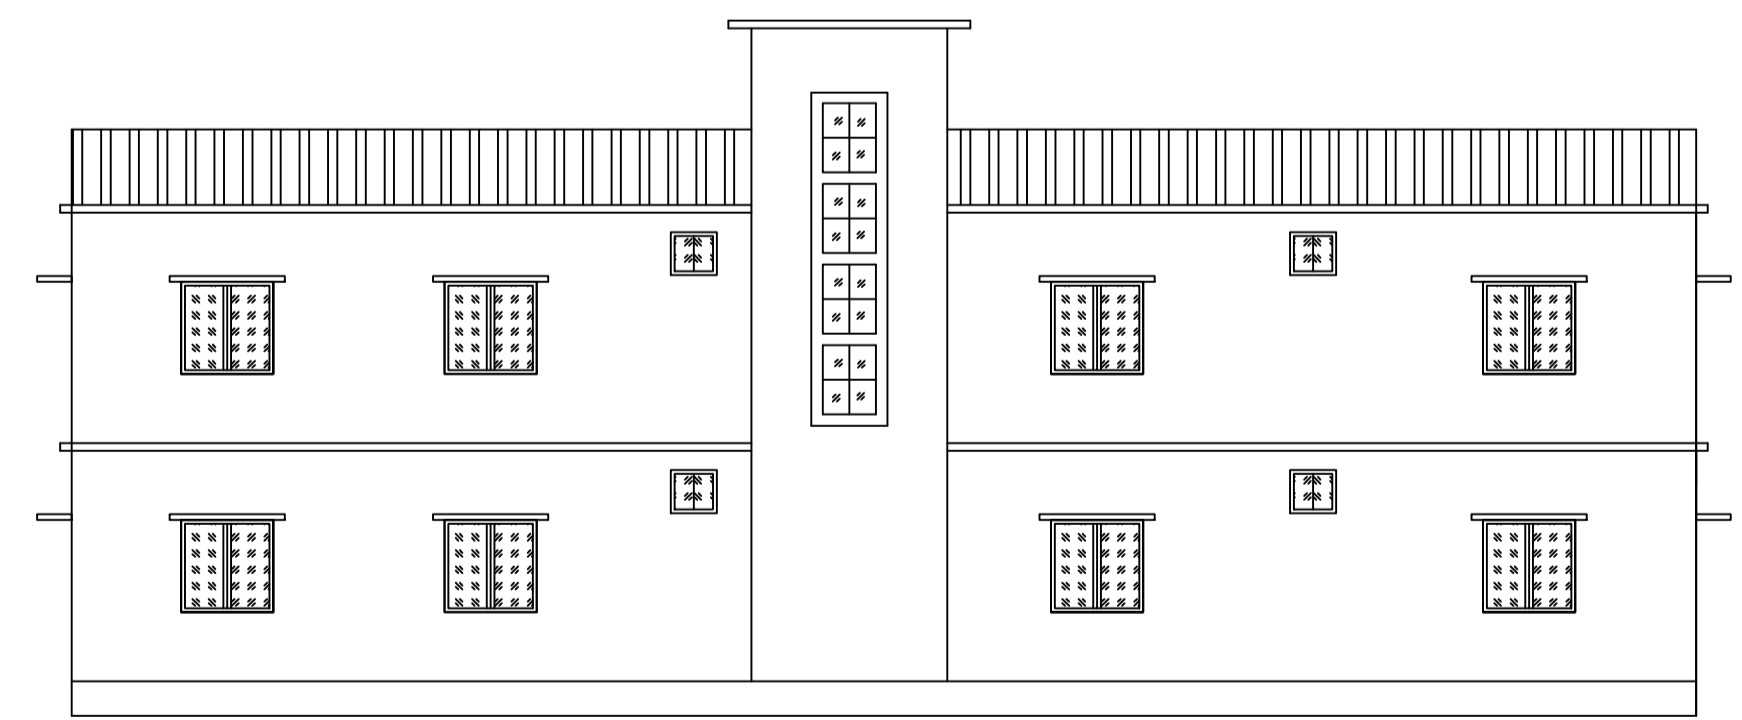

LEFT SIDE ELEVATION
SCALE - 1:100

LTP NAME AND SIGNATURE	STRUCTURAL ENG'S NAME AND SIGNATURE	BUILDER NAME AND SIGNATURE	DIGITAL SIGNATURE
SANJEEV KUMAR RAY DMC/ENG/0001/2019			