




GROUND FLOOR PLAN  
(Proposed)  
(SCALE 1:100)

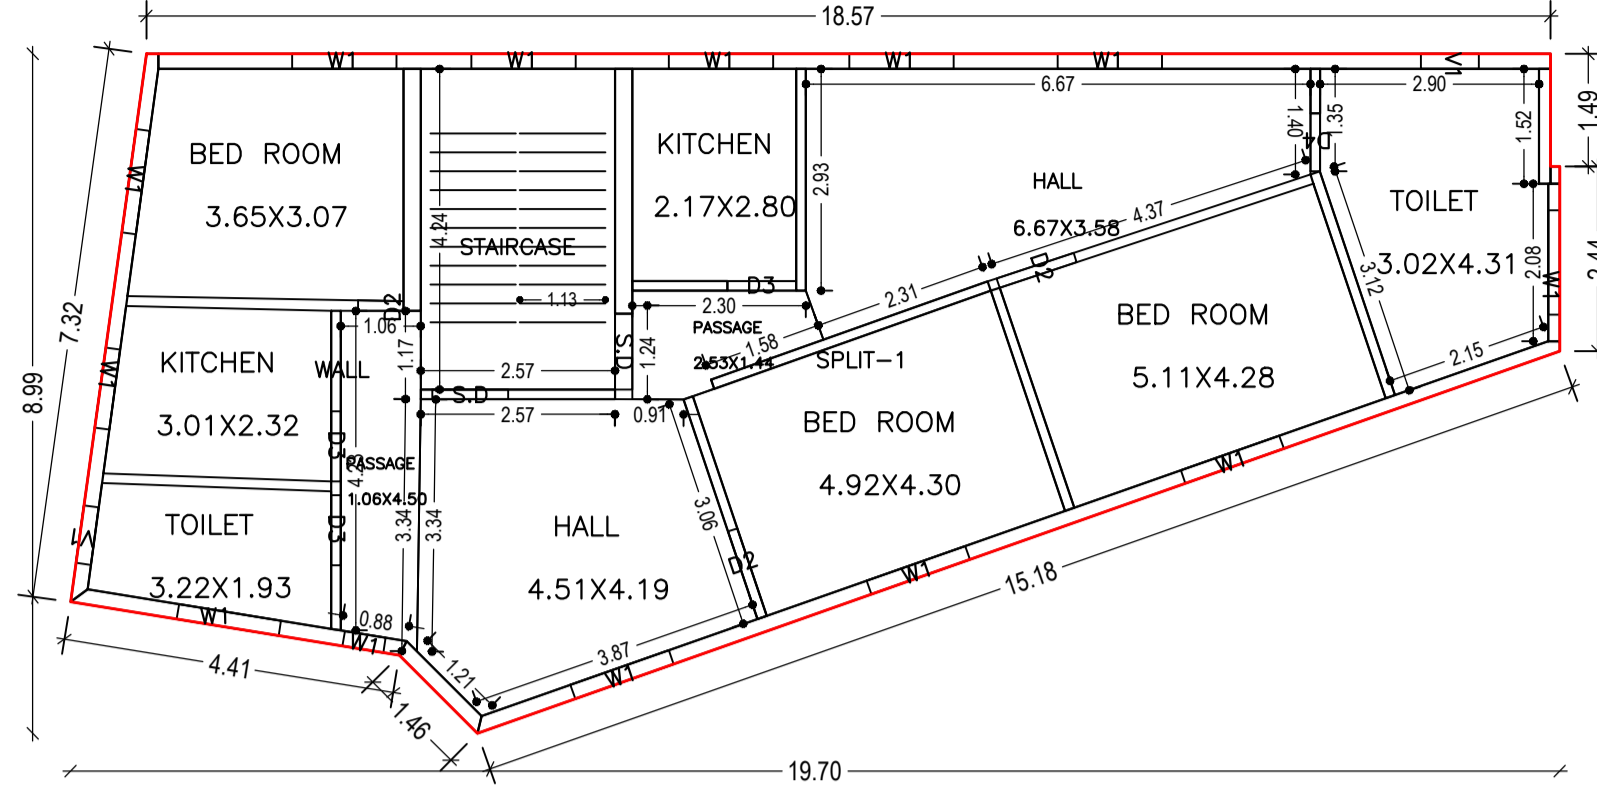


FIRST FLOOR PLAN  
(Proposed)  
(SCALE 1:100)

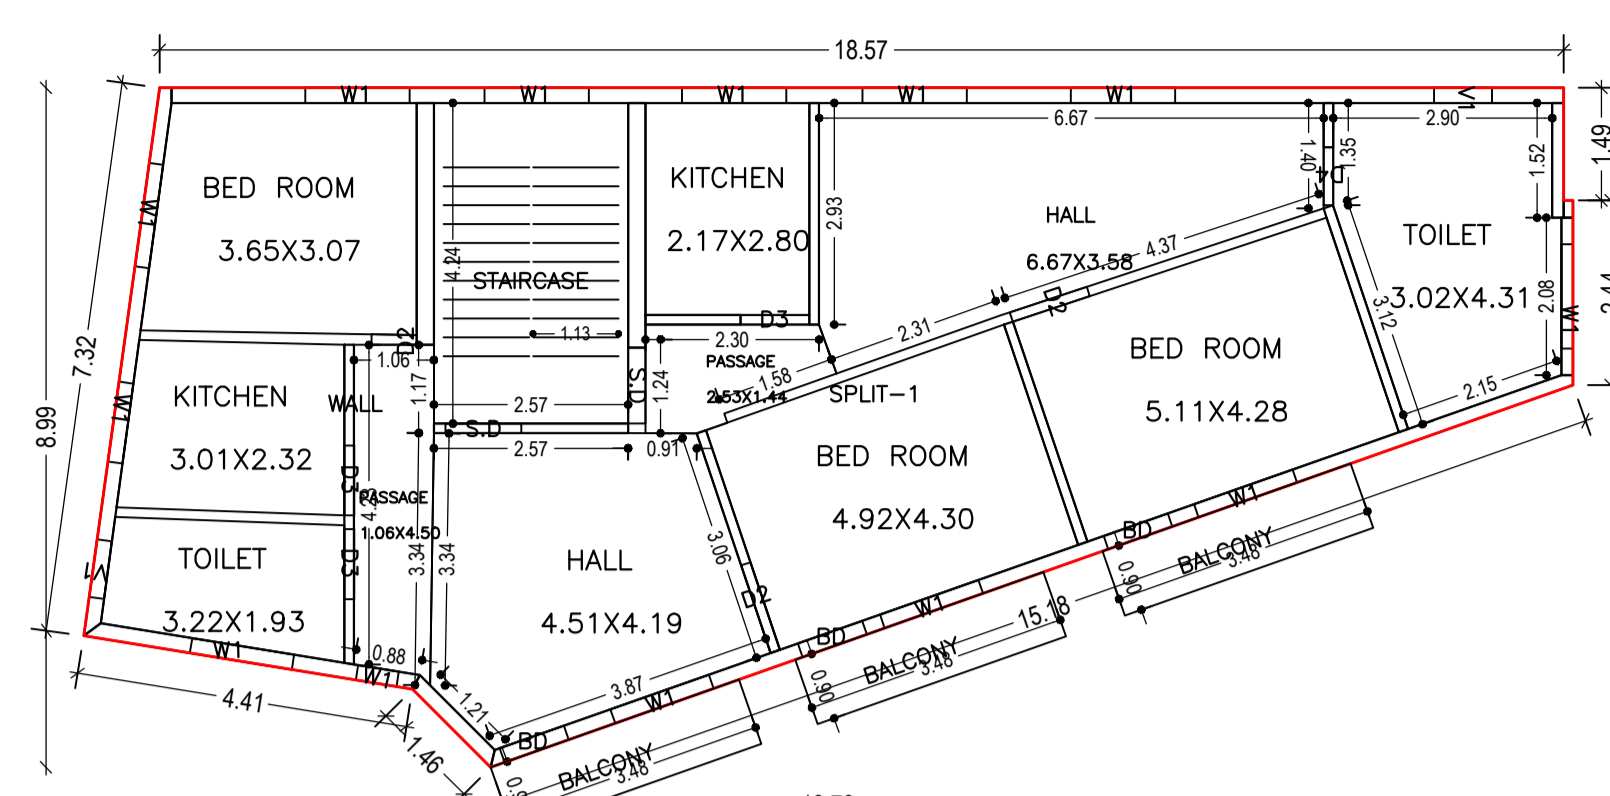

TYPICAL - 2 & 3 FLOOR PLAN  
(Proposed)  
(SCALE 1:100)

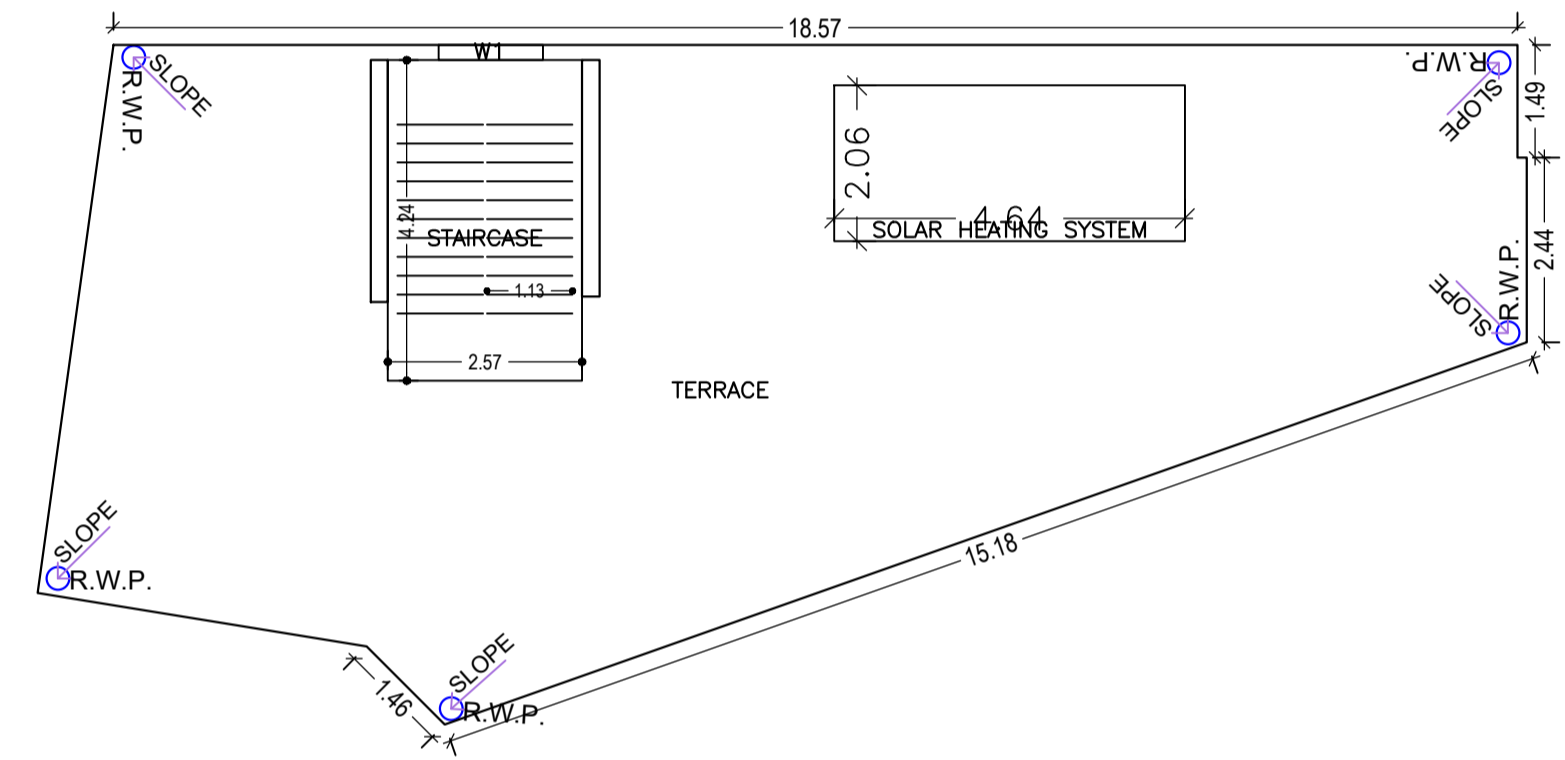


TERRACE FLOOR PLAN  
(SCALE 1:100)

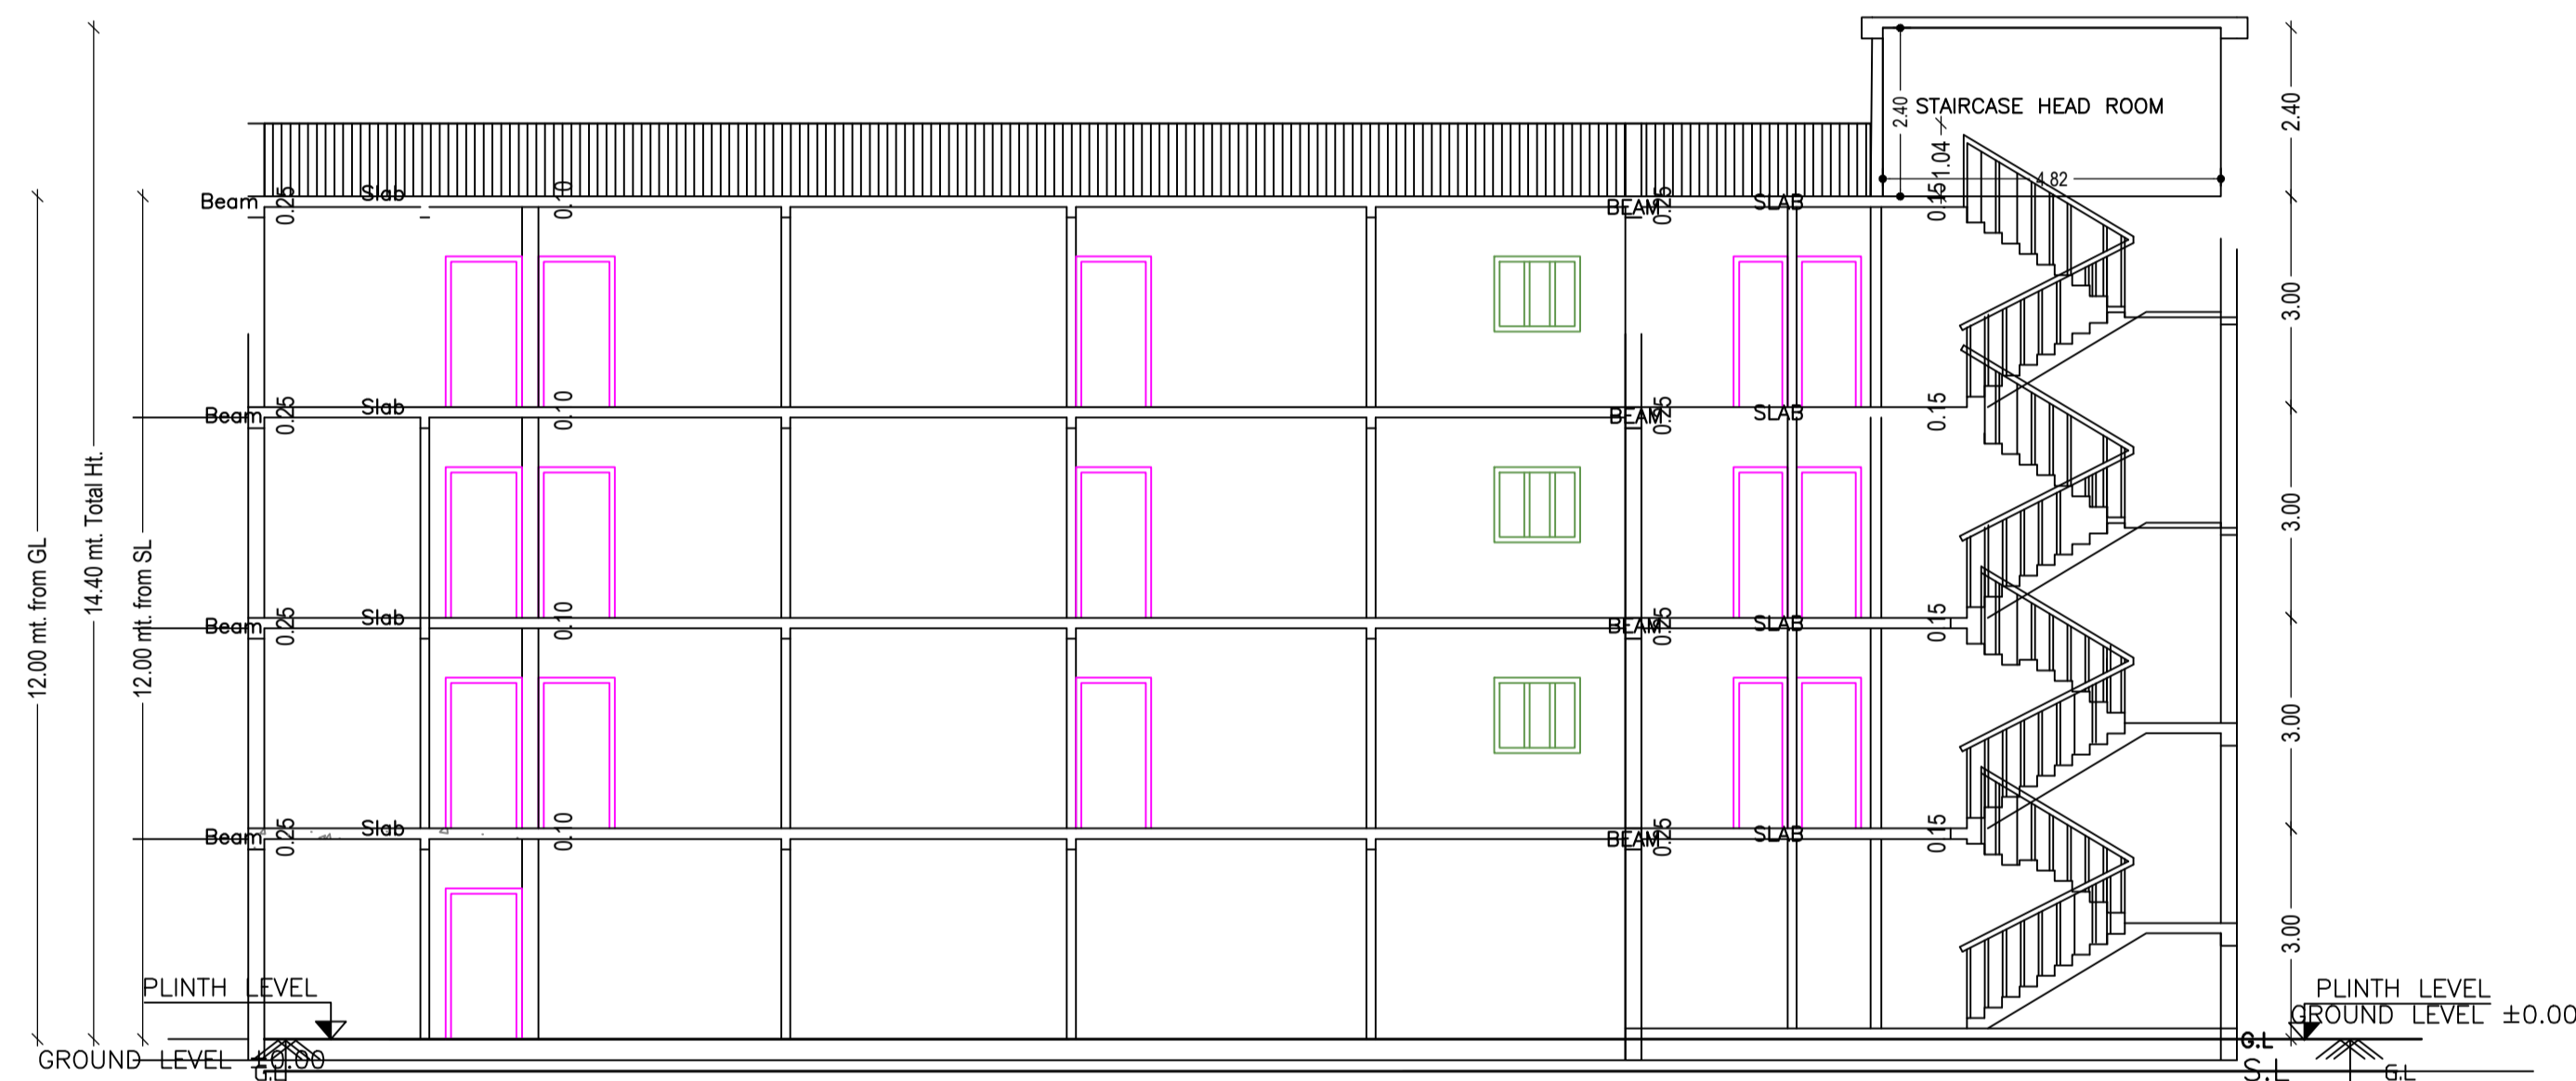

SECTION X-X'



SECTION Y-Y'

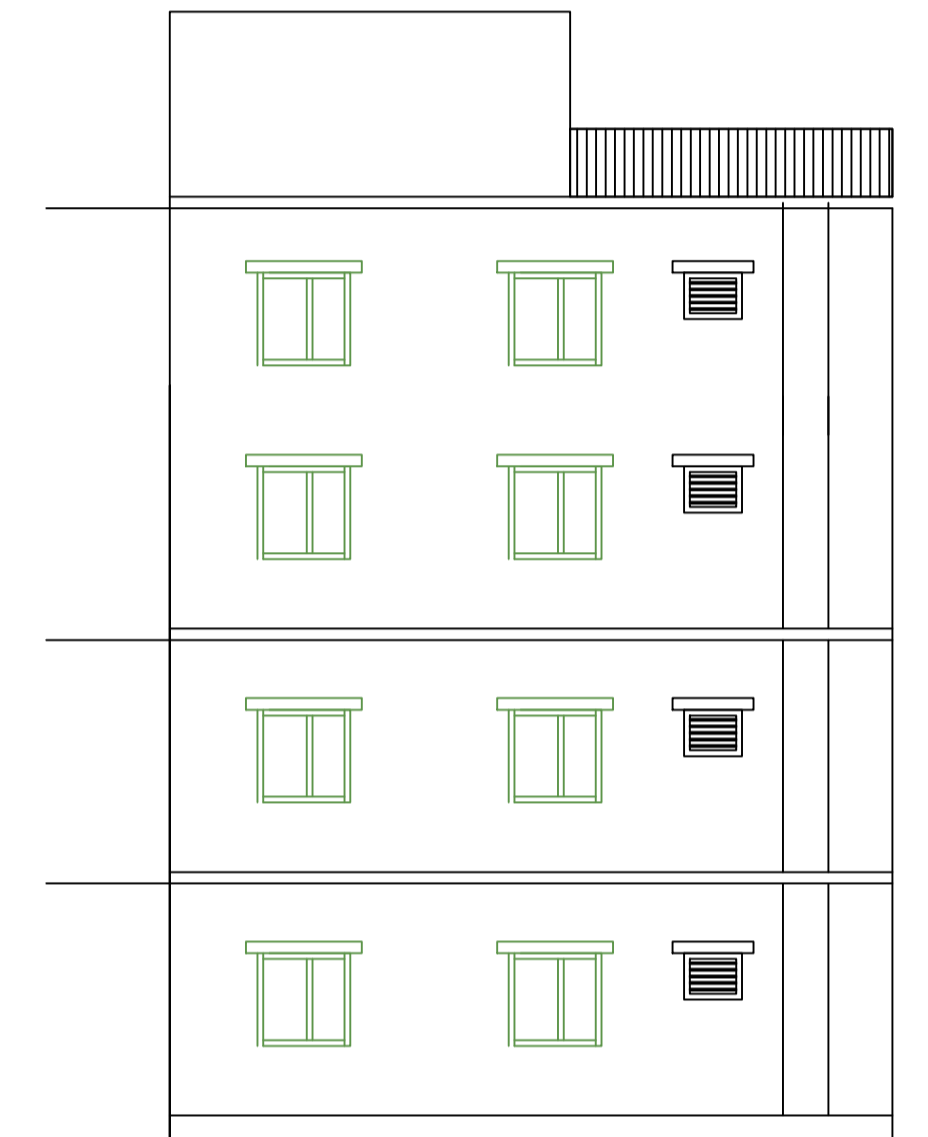

LEFT SIDE ELEVATION




FRONT ELEVATION

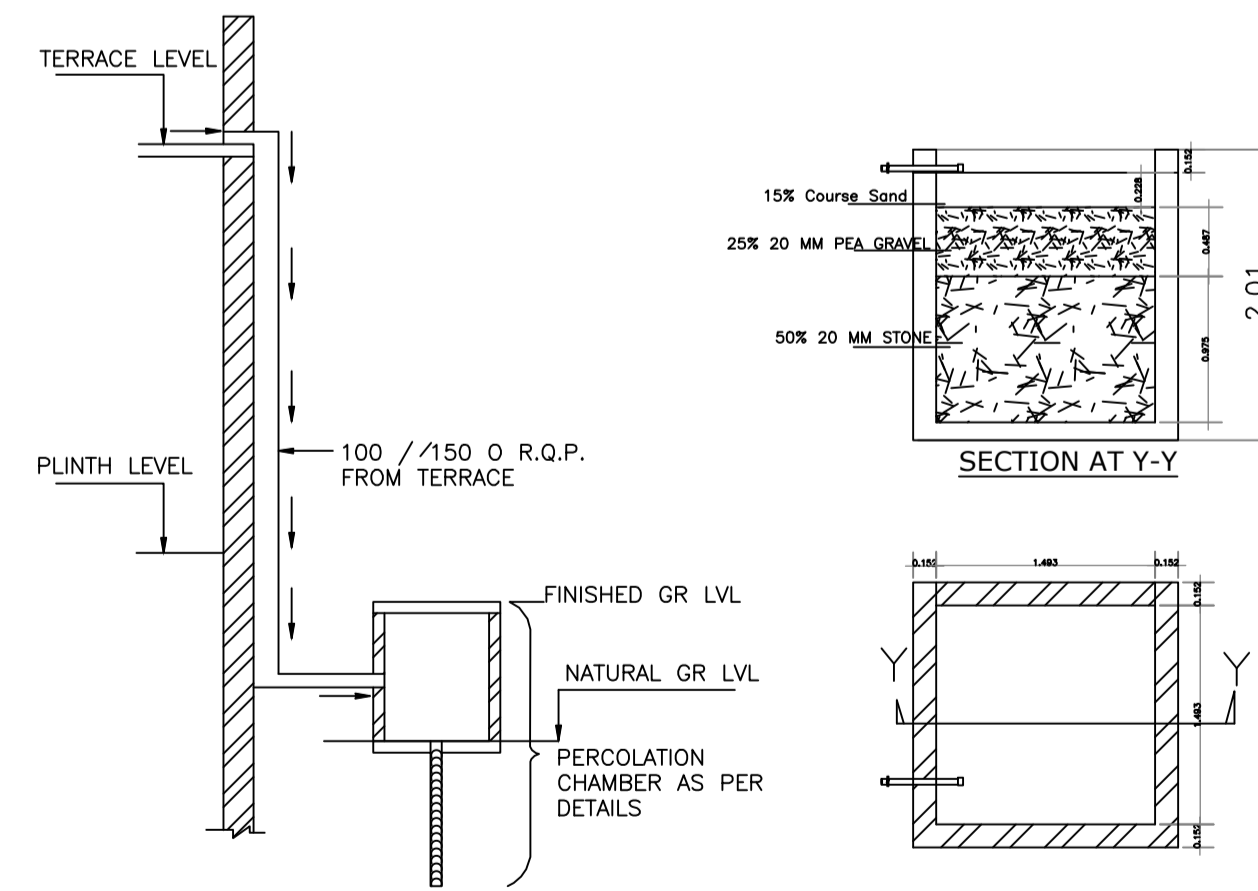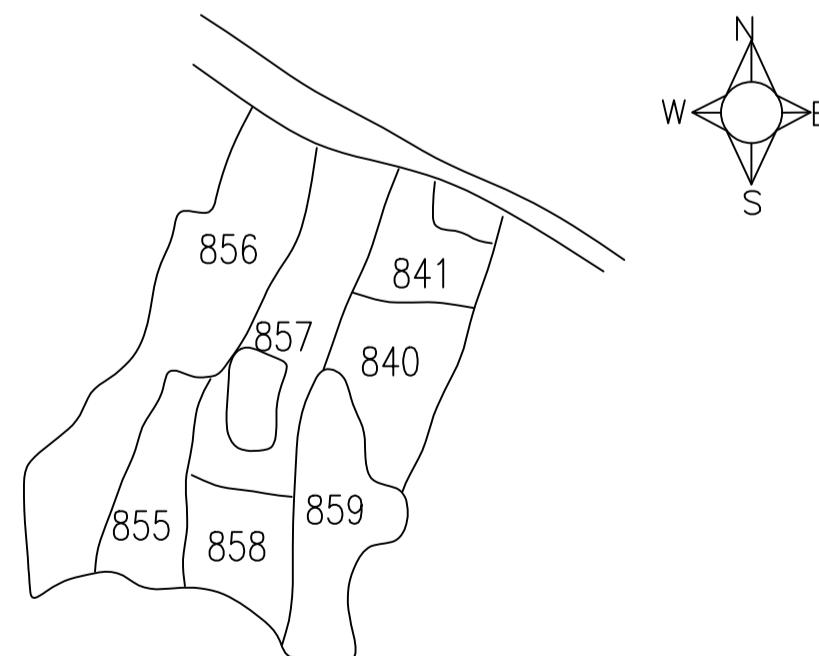


ROOF TOP RAIN WATER  
COLLECTION SYSTEM

PLAN OF RECHARGE  
WALLWATER HARVESTING

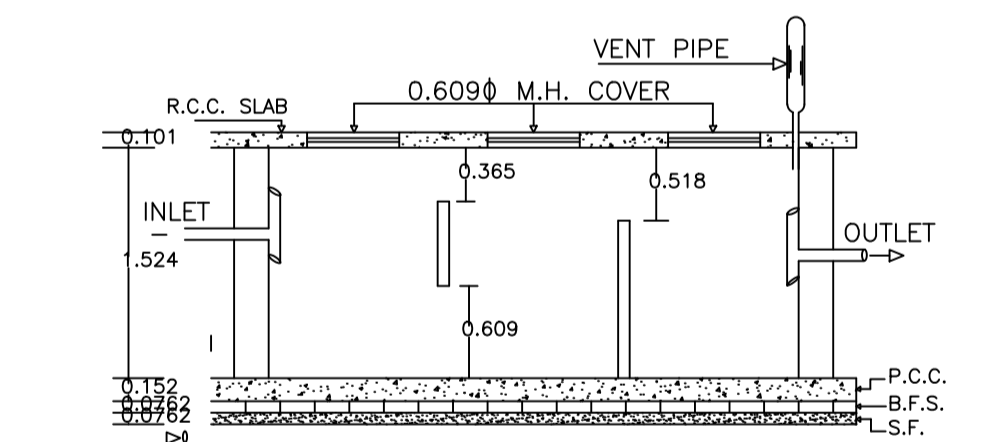

CROSS SECTION ON XX

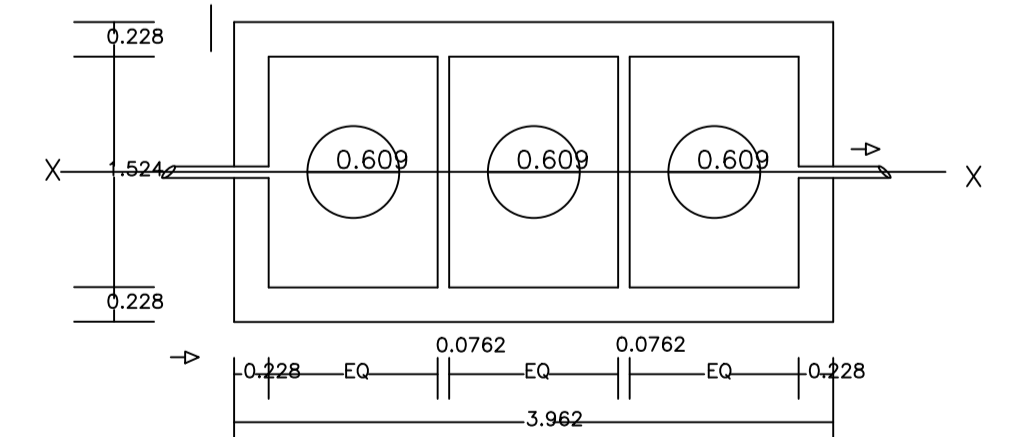

PLAN OF SEPTICTANK

Proposal Basic Information	
Proposal File No.	DMC/BP/0388/W18/2022
Owner Name	Mr. SHAMSH TABREZ ALAM
Khata No	51(OLD)/184(NEW)
Plot No	857(OLD)/721(NEW)
Village Name	Panderpala
Use	Residential
SubUse	Bungalow/ Dwelling / Non Apartment

LTP NAME AND SIGNATURE	STRUCTURAL ENG'S NAME AND SIGNATURE	BUILDER NAME AND SIGNATURE	DIGITAL SIGNATURE
SYED NAQUE ALAM DMC/ENG/0010/2017			