




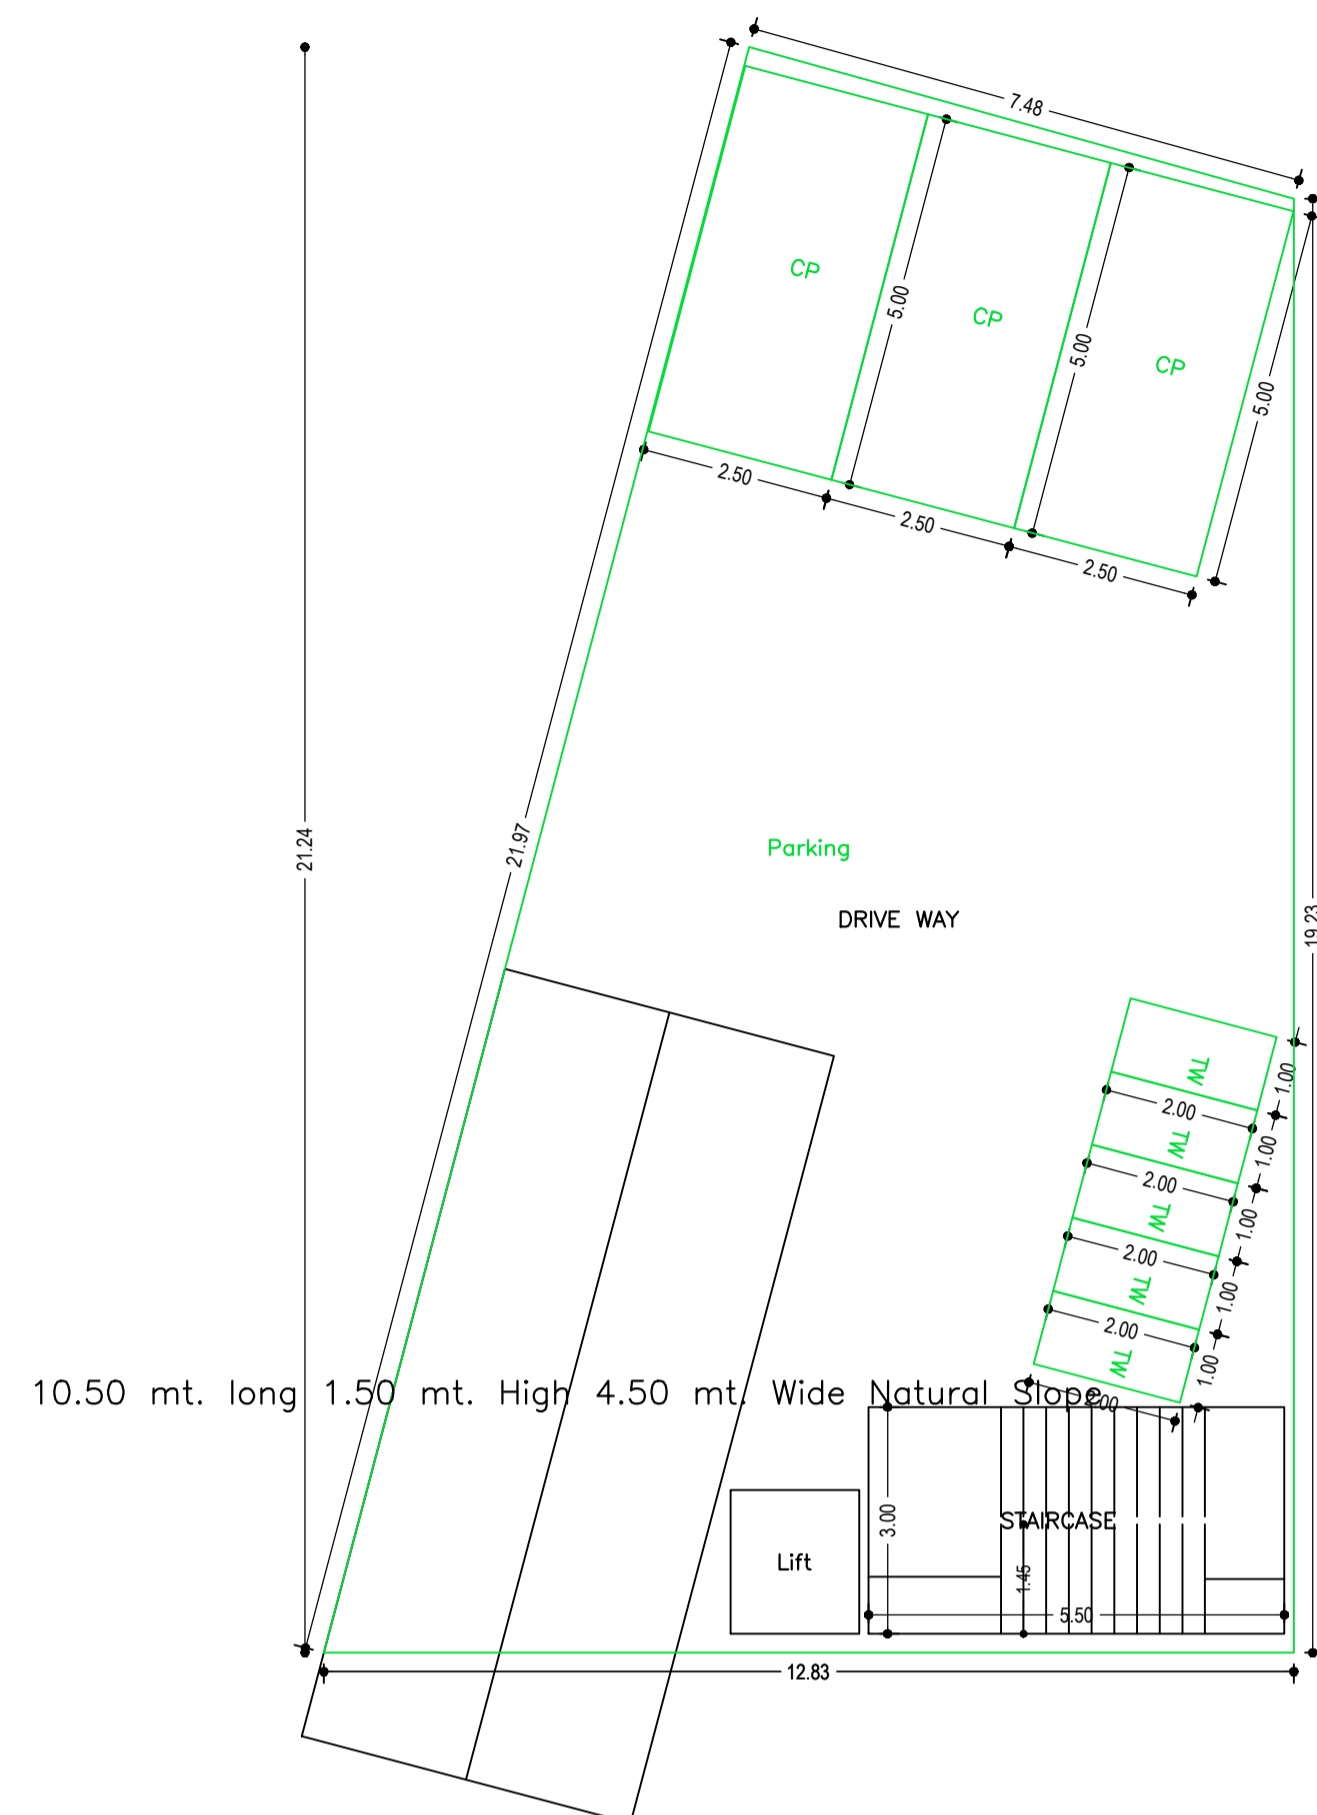


Proposal Basic Information	
Proposal File No.	DMC/BP/0441/W26/2022
Owner Name	JAGDISH PRASAD
Khata No	5,12
Plot No	191,199
Village Name	Barmasiya
Use	Mixed
SubUse	Resi+Comm

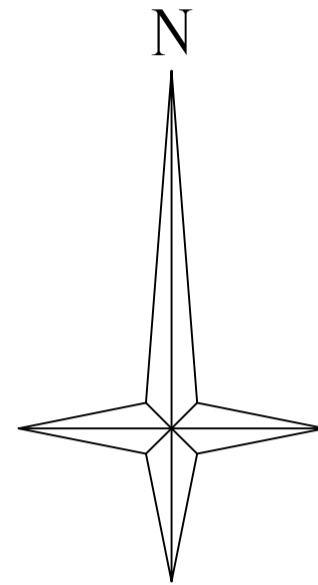


BASEMENT FLOOR PLAN (SCALE 1:100)

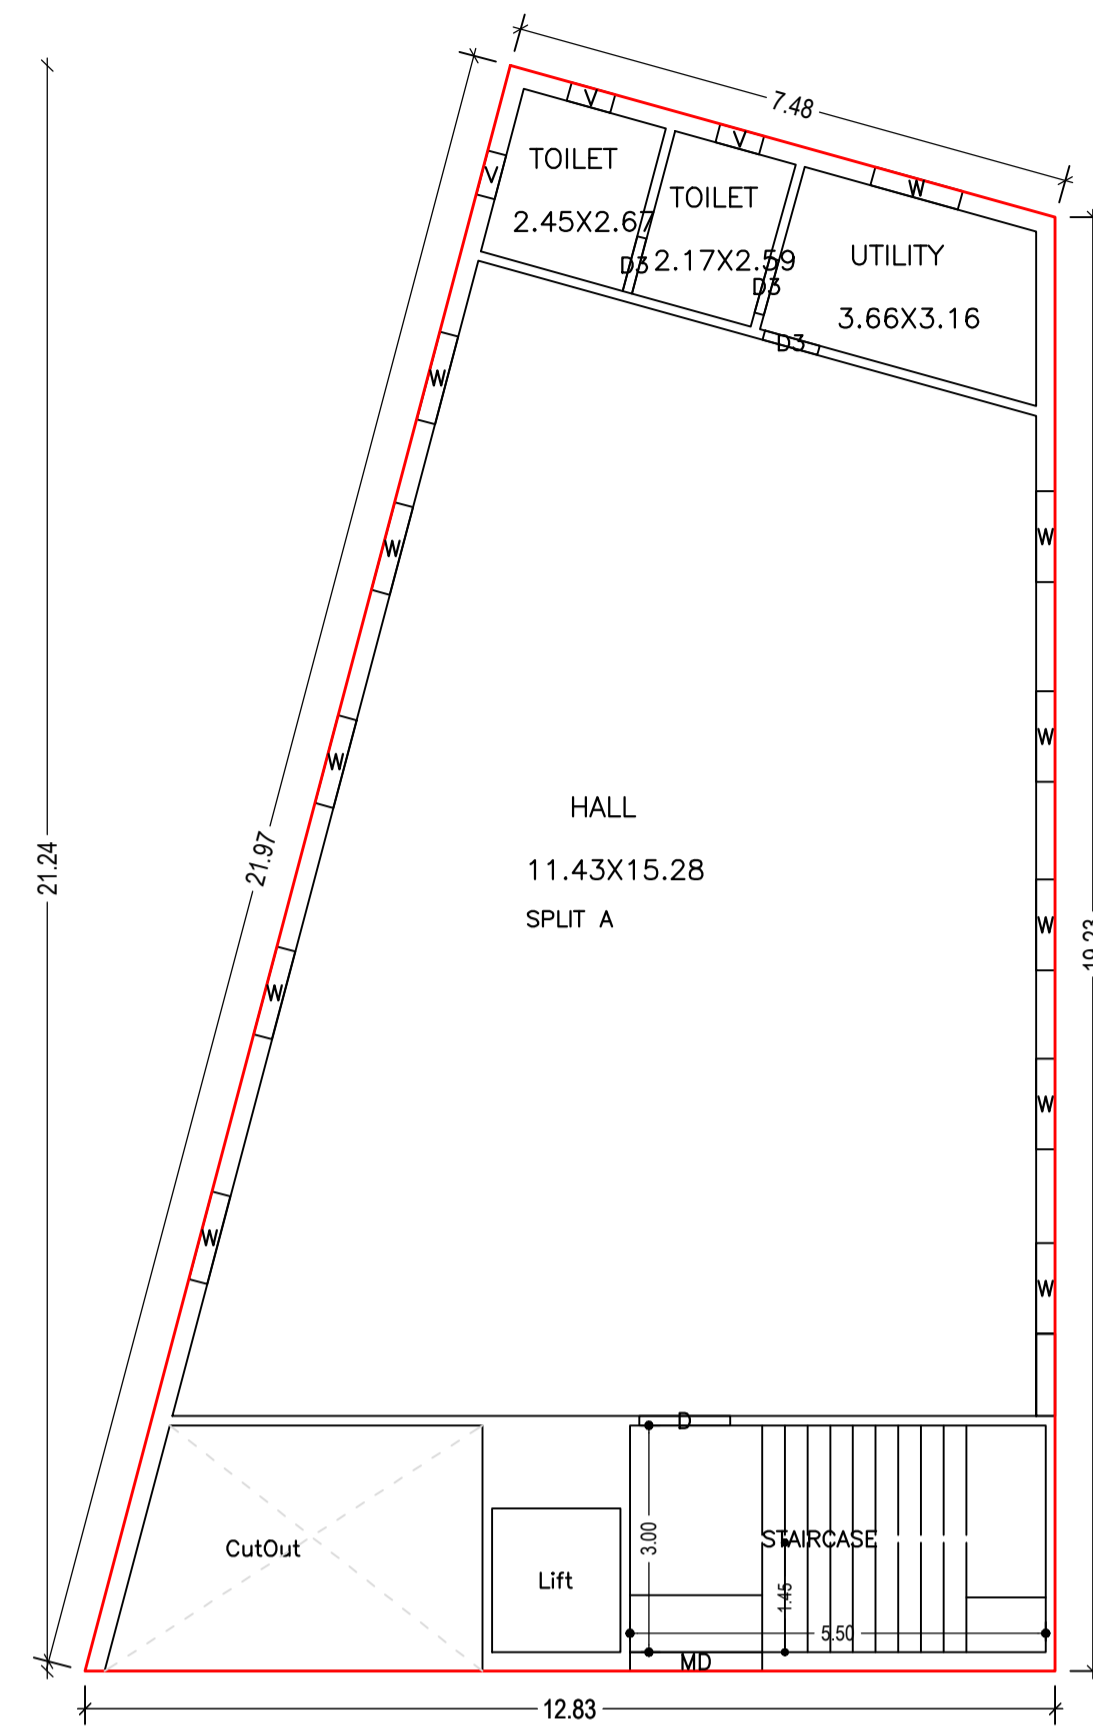


GROUND FLOOR PLAN (Proposed) (SCALE 1:100)

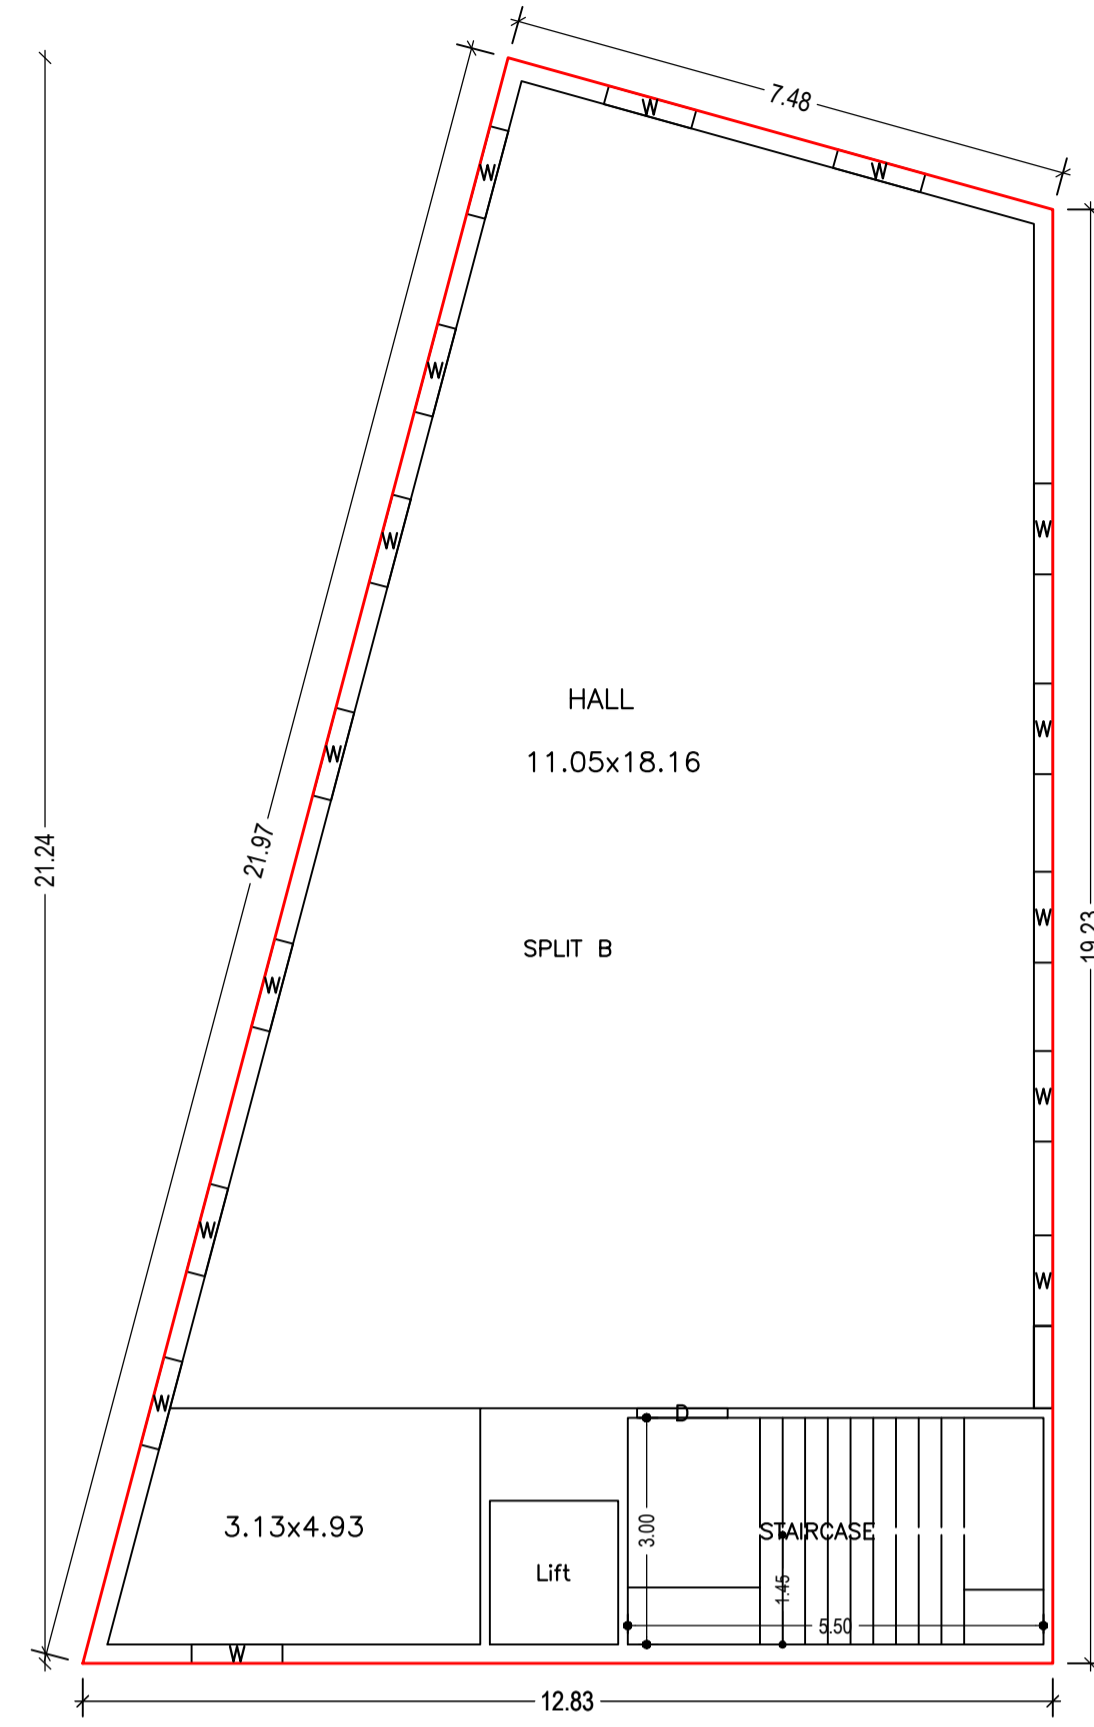


FIRST FLOOR PLAN (Proposed) (SCALE 1:100)

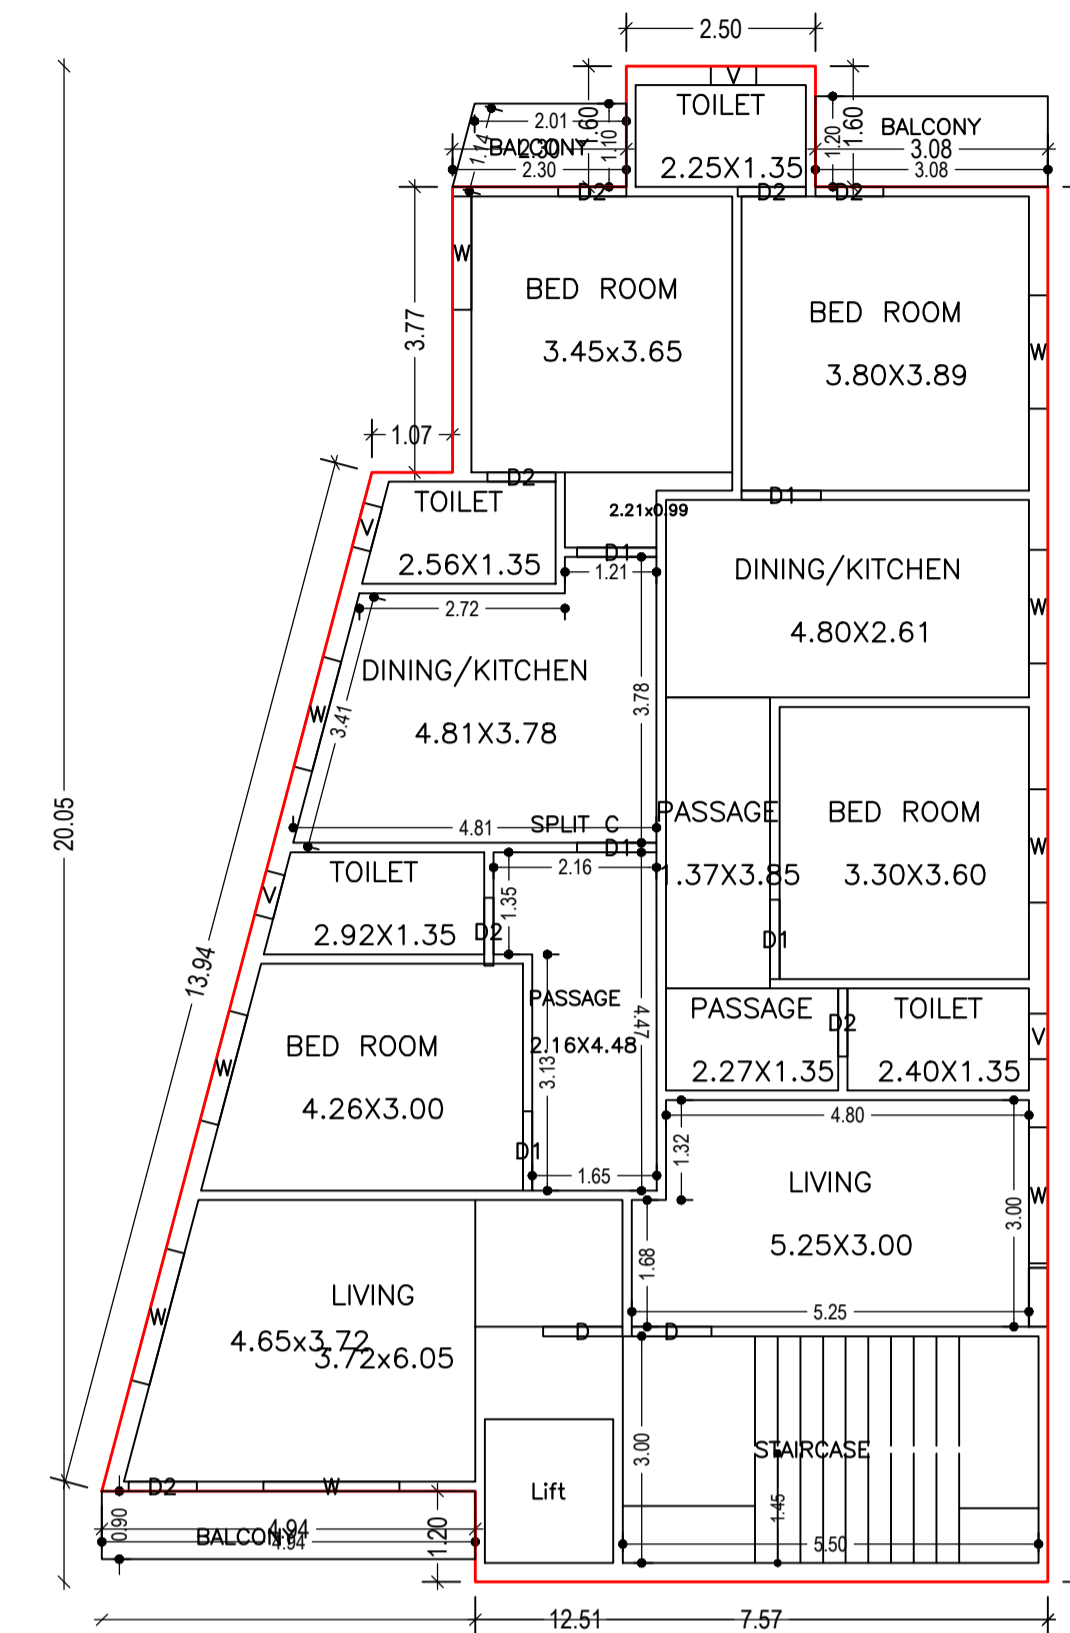


SECOND FLOOR PLAN (Proposed) (SCALE 1:100)

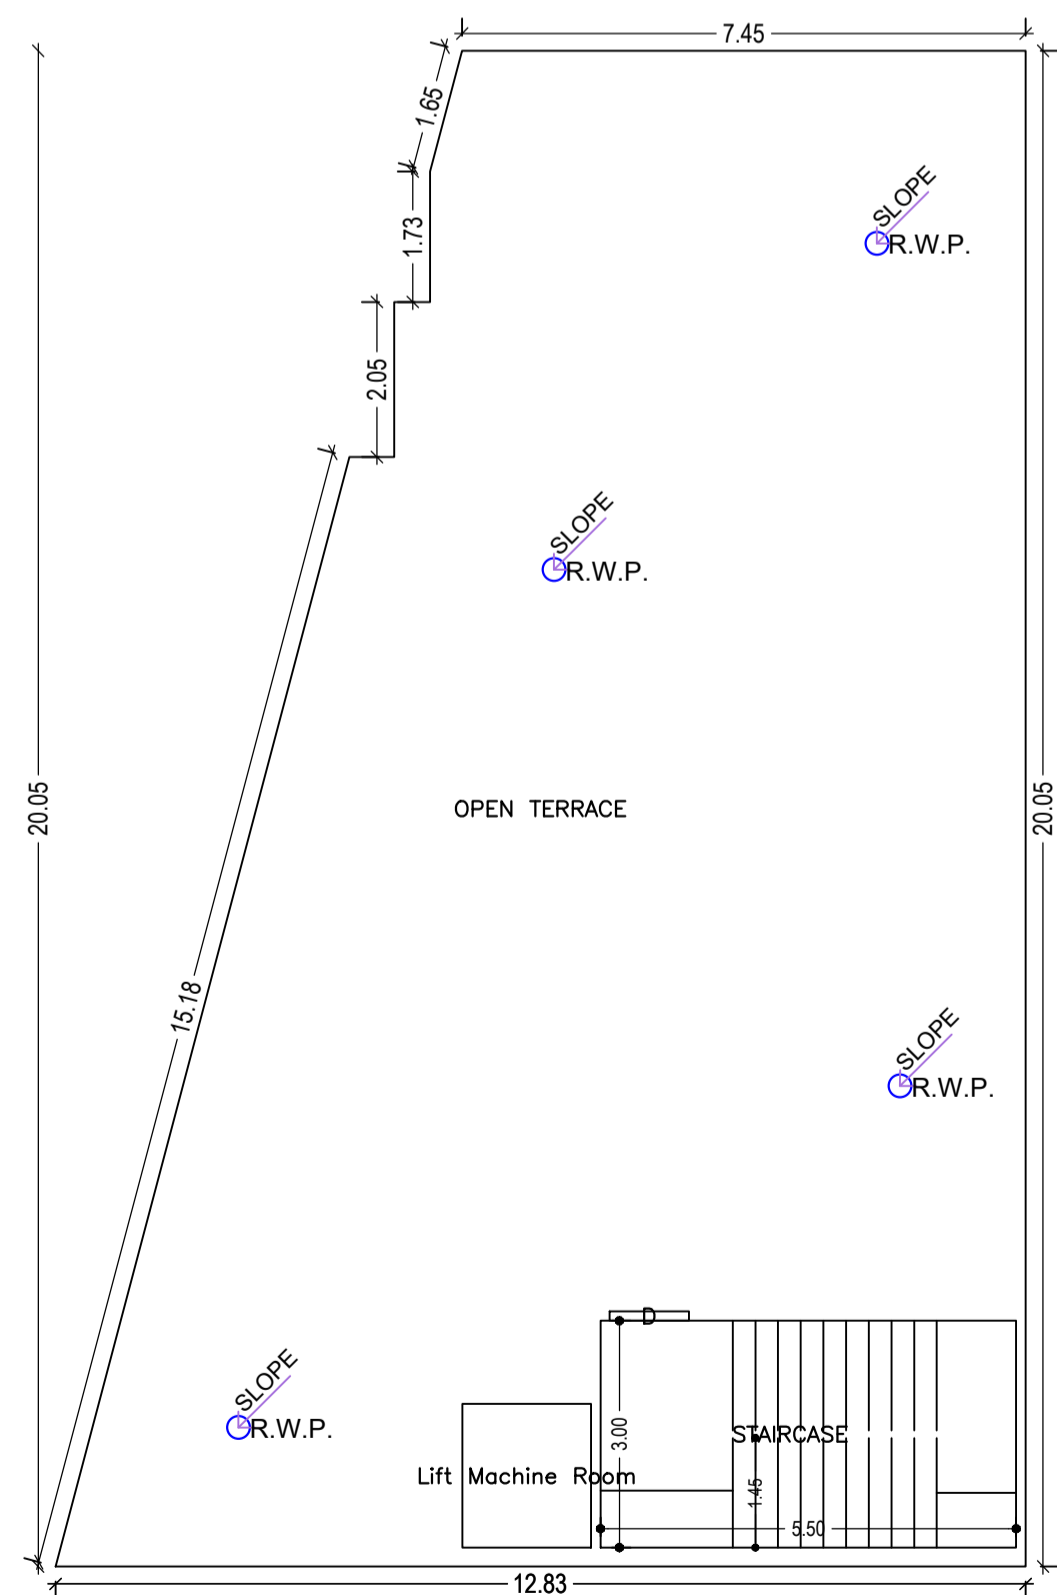

TERRACE FLOOR PLAN (SCALE 1:100)

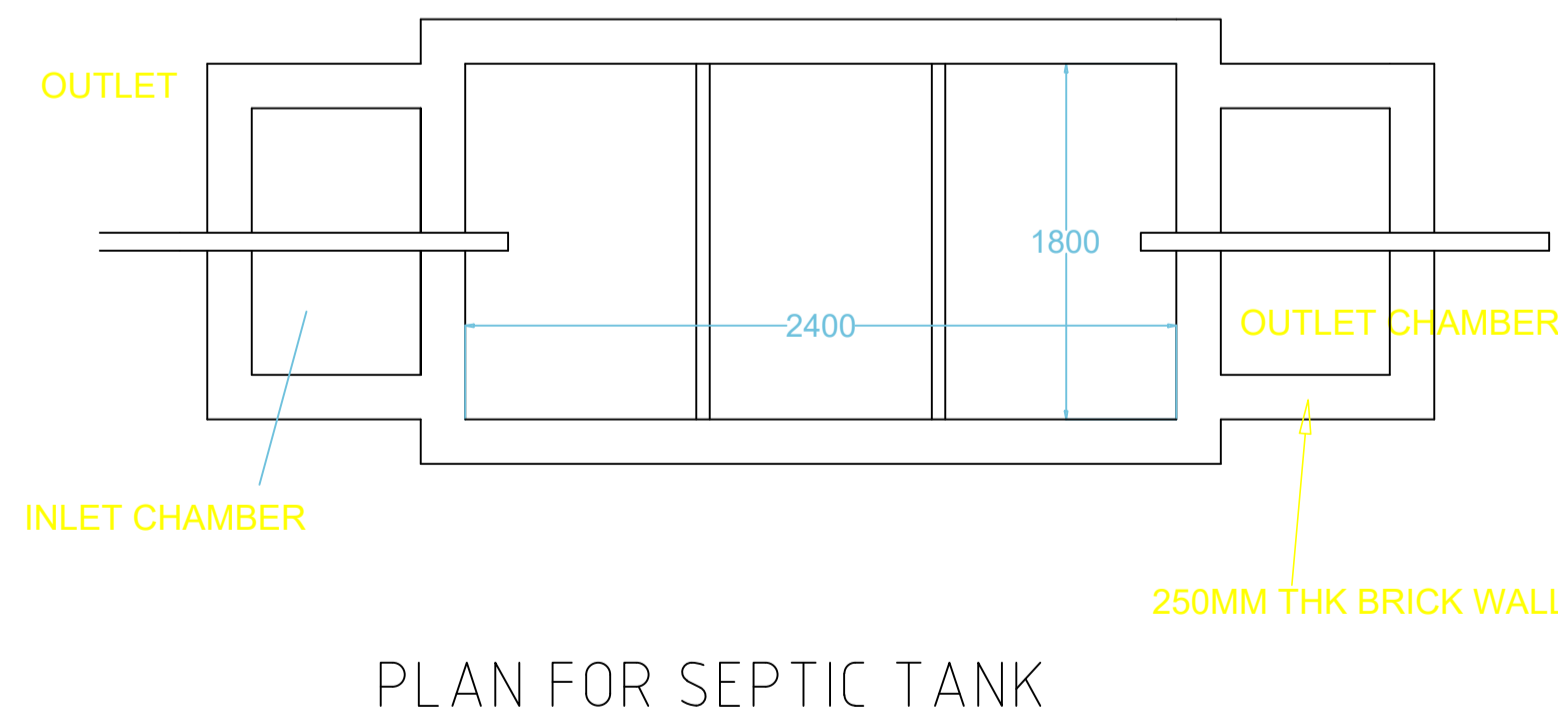

PLAN FOR SEPTIC TANK

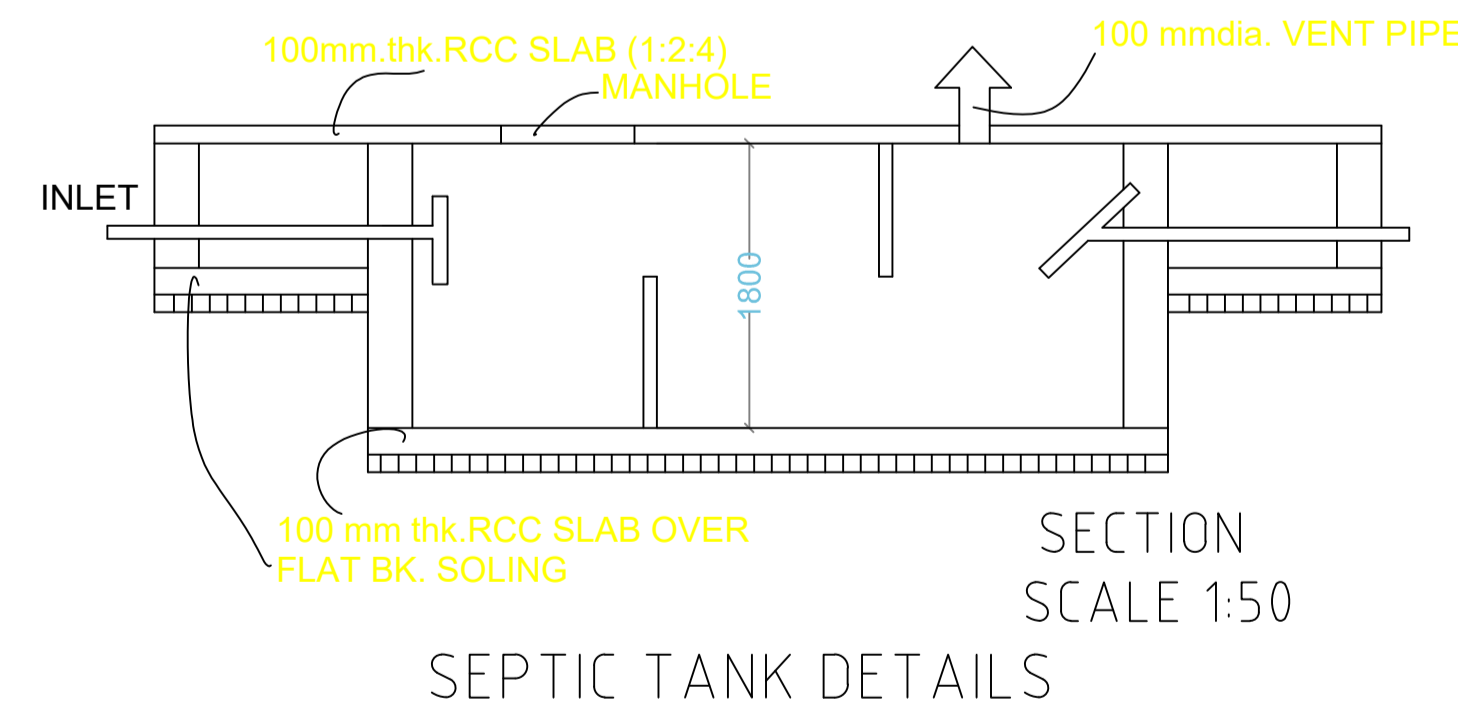

SECTION SCALE 1:50  
SEPTIC TANK DETAILS

Balcony Calculations Table

FLOOR	SIZE	AREA	TOTAL AREA
SECOND FLOOR PLAN	1.20 X 3.08 X 1 X 1	3.69	10.51
	1.10 X 2.30 X 1 X 1	2.37	
	0.90 X 4.94 X 1 X 1	4.45	
Total	-	-	10.51

SCHEDULE OF DOOR:

BUILDING NAME	NAME	LENGTH	HEIGHT	NOS
A (BUILDING BG2)	D3	0.75	2.10	03
A (BUILDING BG2)	D2	0.90	2.10	07
A (BUILDING BG2)	D	1.05	2.10	02
A (BUILDING BG2)	D1	1.05	2.10	05
A (BUILDING BG2)	D	1.20	2.10	02

SCHEDULE OF WINDOW/VENTILATION:


BUILDING NAME	NAME	LENGTH	HEIGHT	NOS
A (BUILDING BG2)	V	0.60	0.60	07
A (BUILDING BG2)	W	1.20	1.20	26
A (BUILDING BG2)	W	1.50	1.20	06
A (BUILDING BG2)	W	1.80	1.20	03

LTP NAME AND SIGNATURE	STRUCTURAL ENG'S NAME AND SIGNATURE	BUILDER NAME AND SIGNATURE	DIGITAL SIGNATURE
GOPIKANT MAHATO DMC/ARC/0001/2016			




Proposal Basic Information


Proposal File No.	DMC/BP/0441/W26/2022
Owner Name	JAGDISH PRASAD
Khata No	5,12
Plot No	191,199
Village Name	Barmasiya
Use	Mixed
SubUse	Resi+Comm

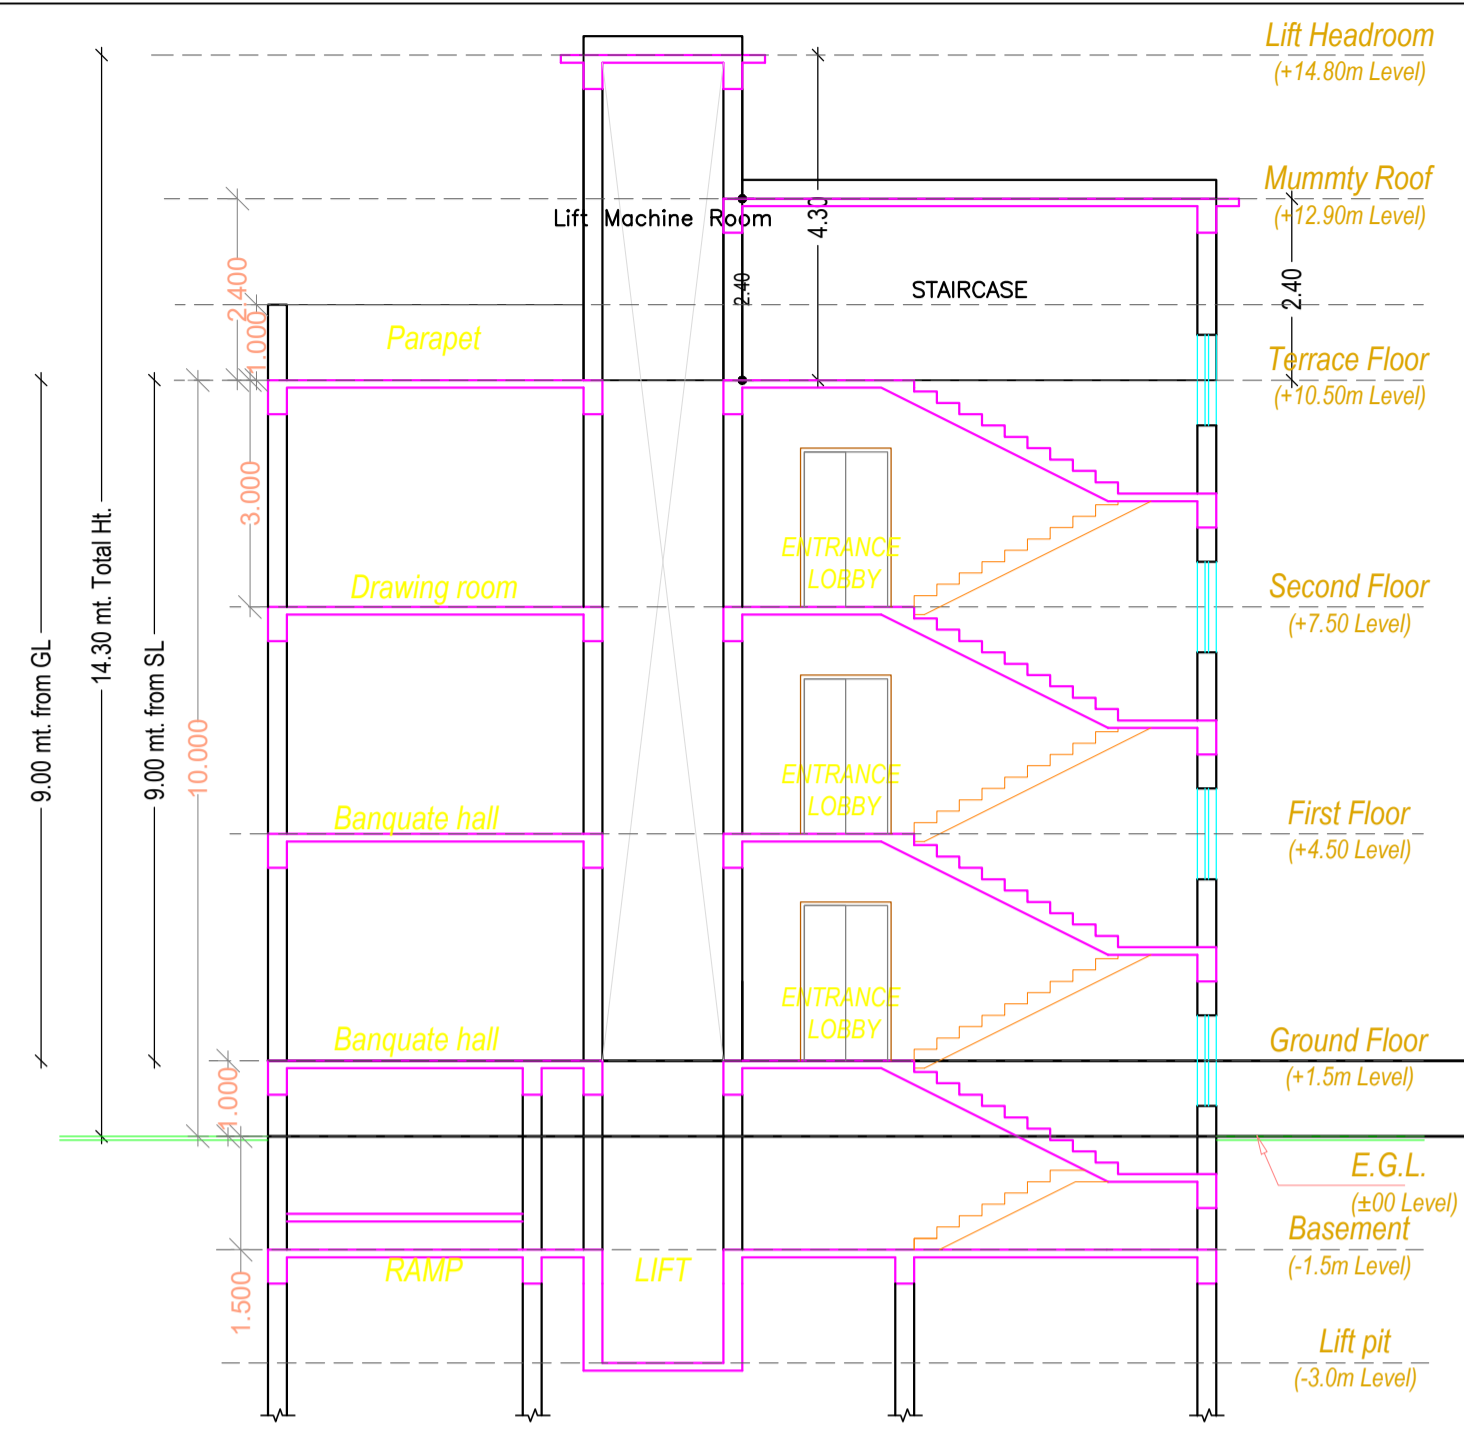



SECTION AT X-X

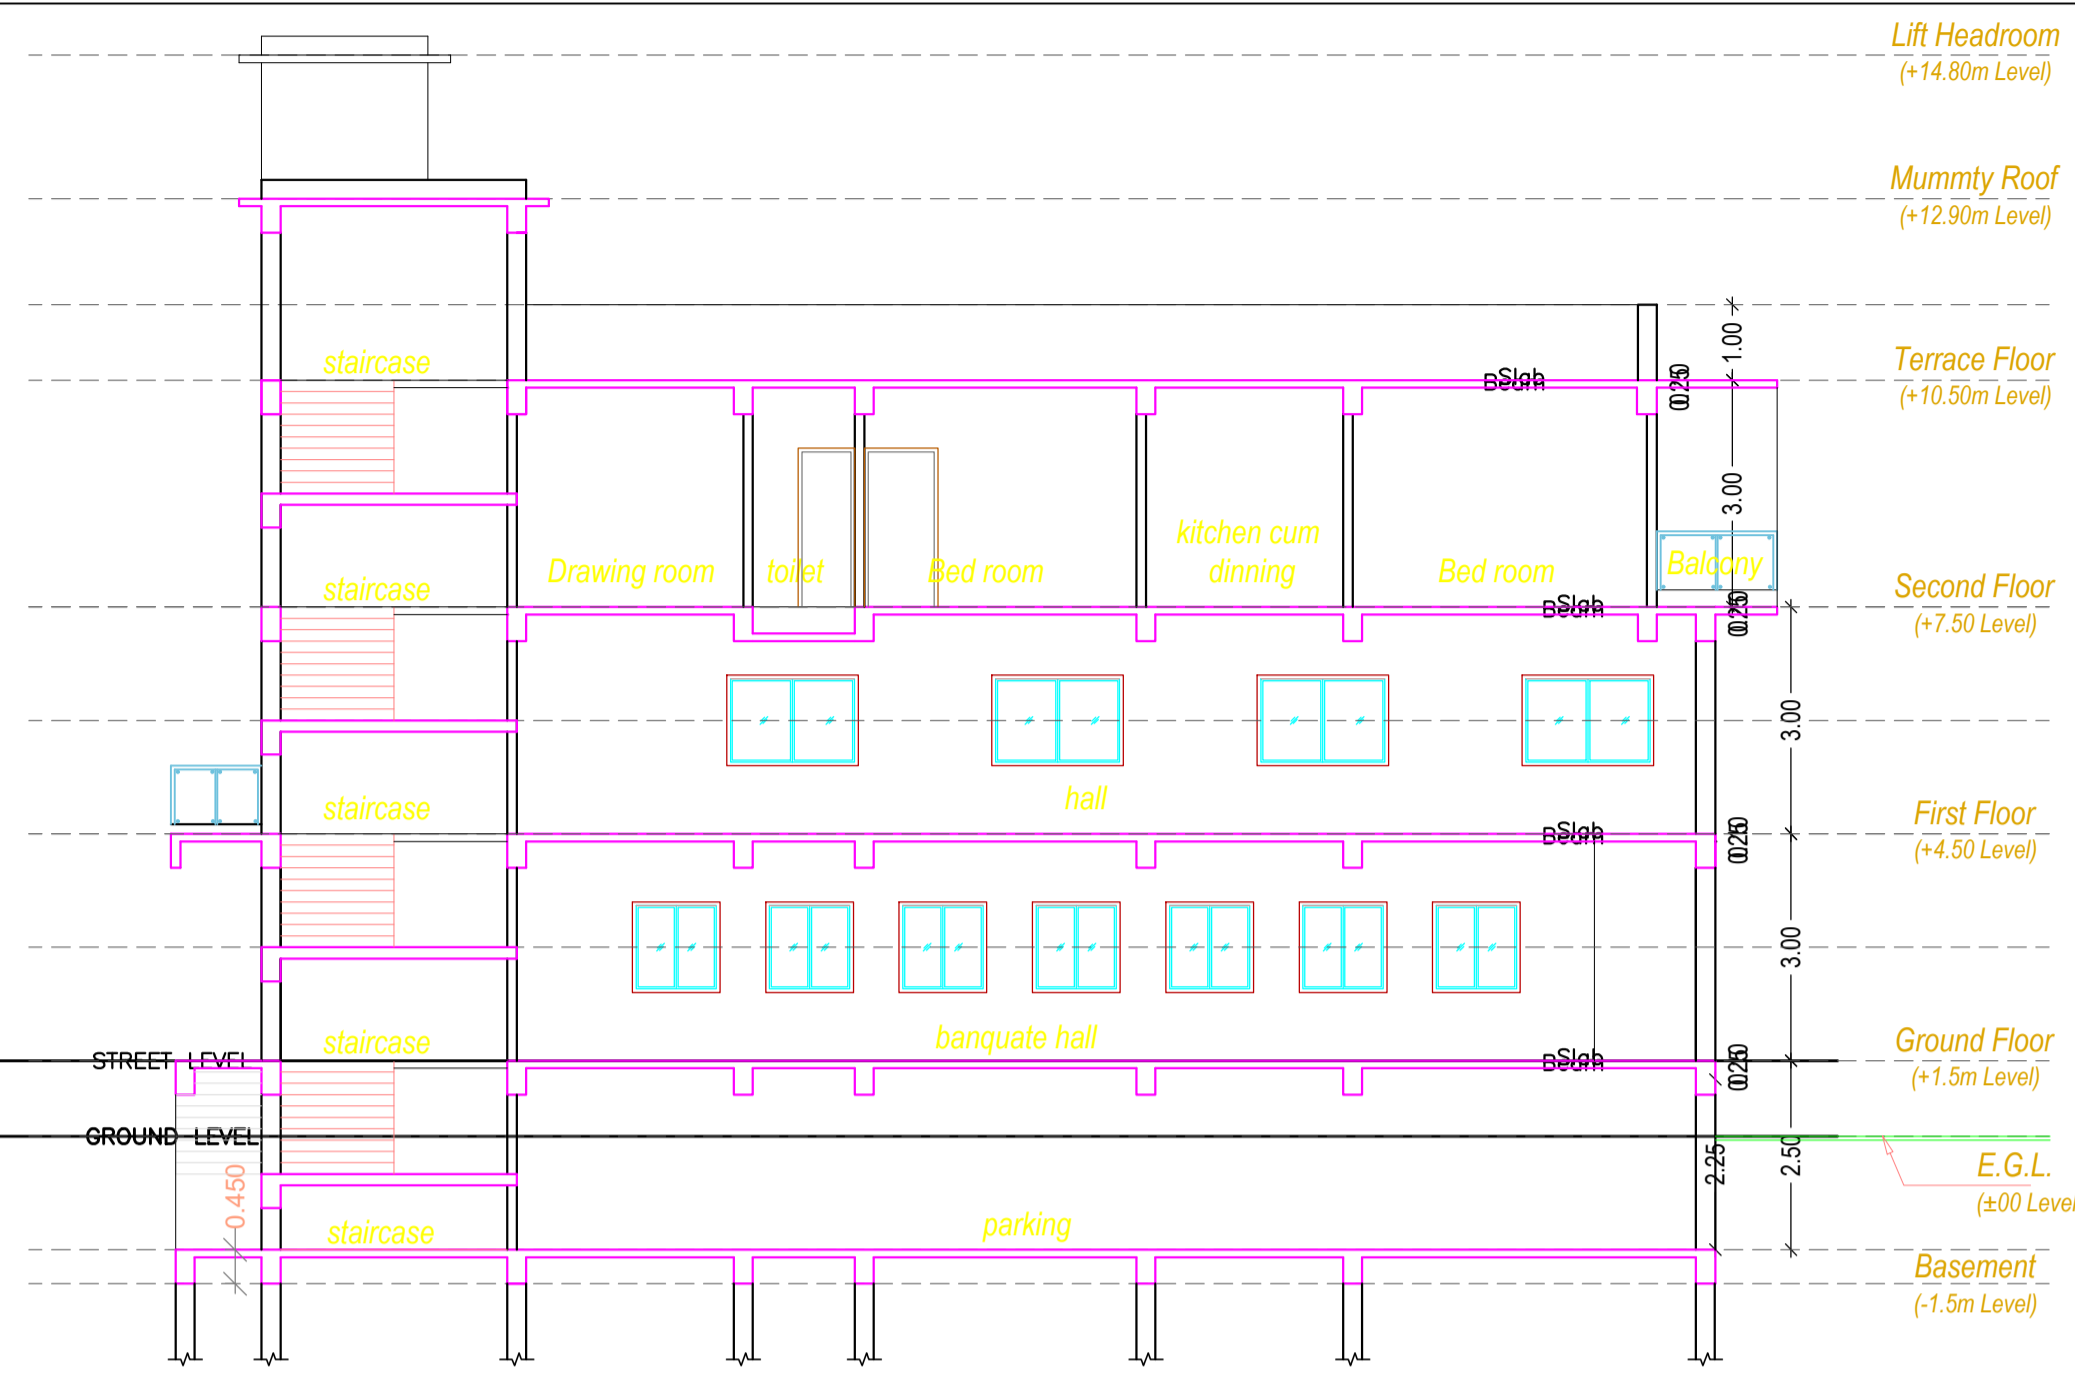

SECTION AT Y-Y

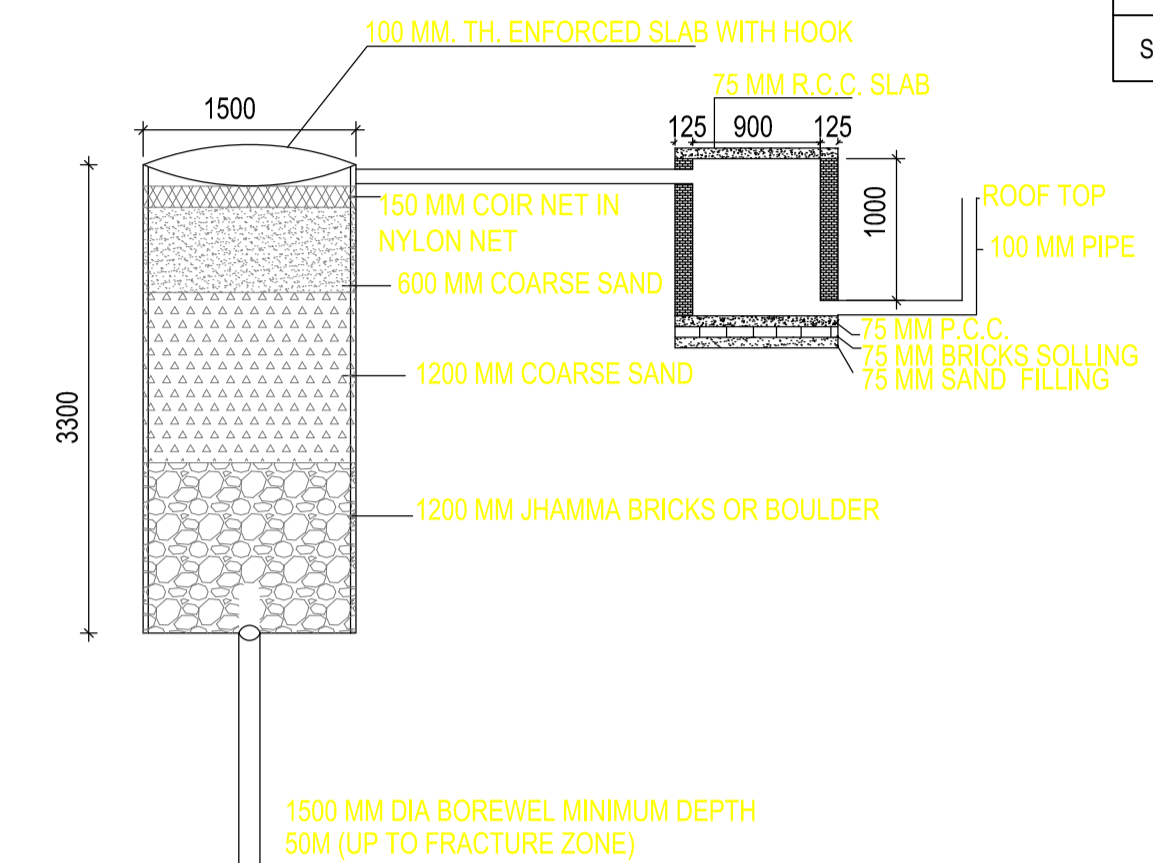


DETAIL OF GROUND WATER RECHARGING PIT WITH SILT TANK  
SCALE - N.T.S.

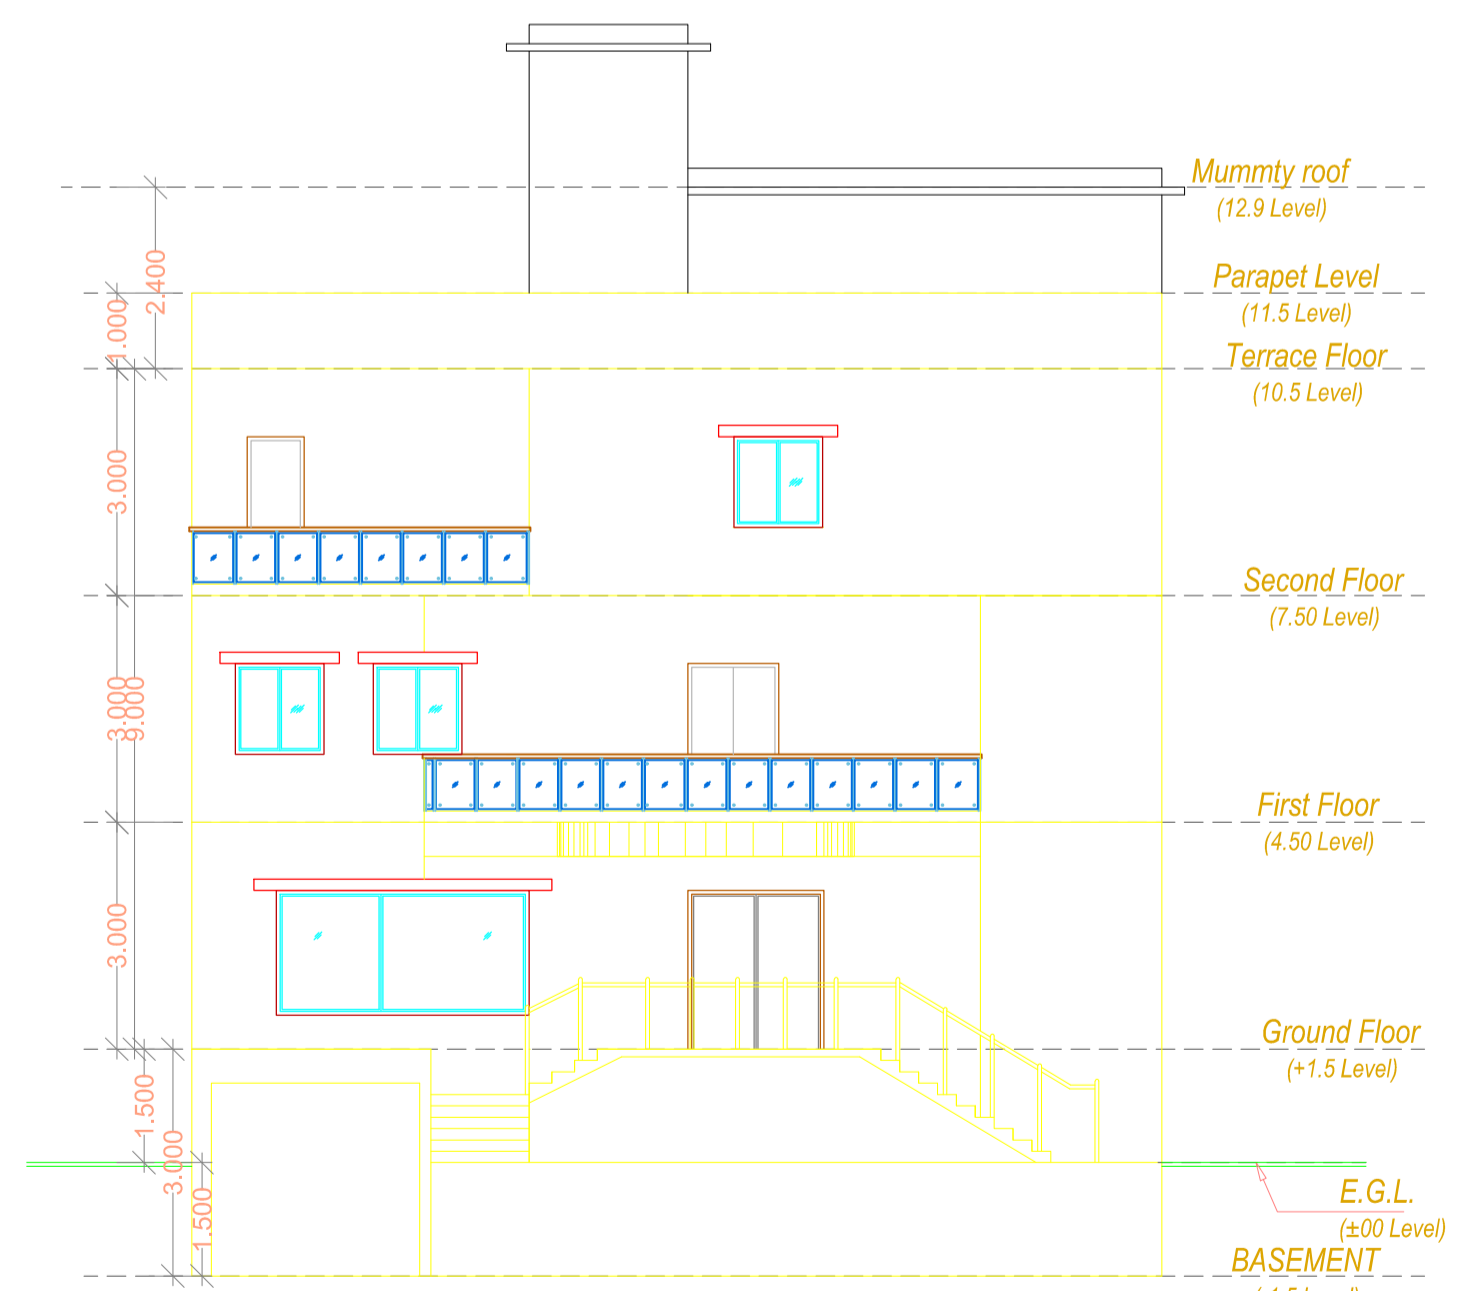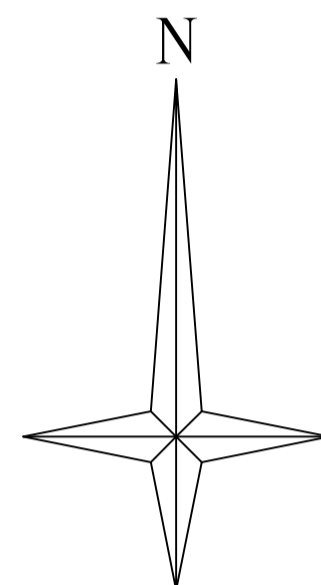

FRONT ELEVATION



SIDE ELEVATION

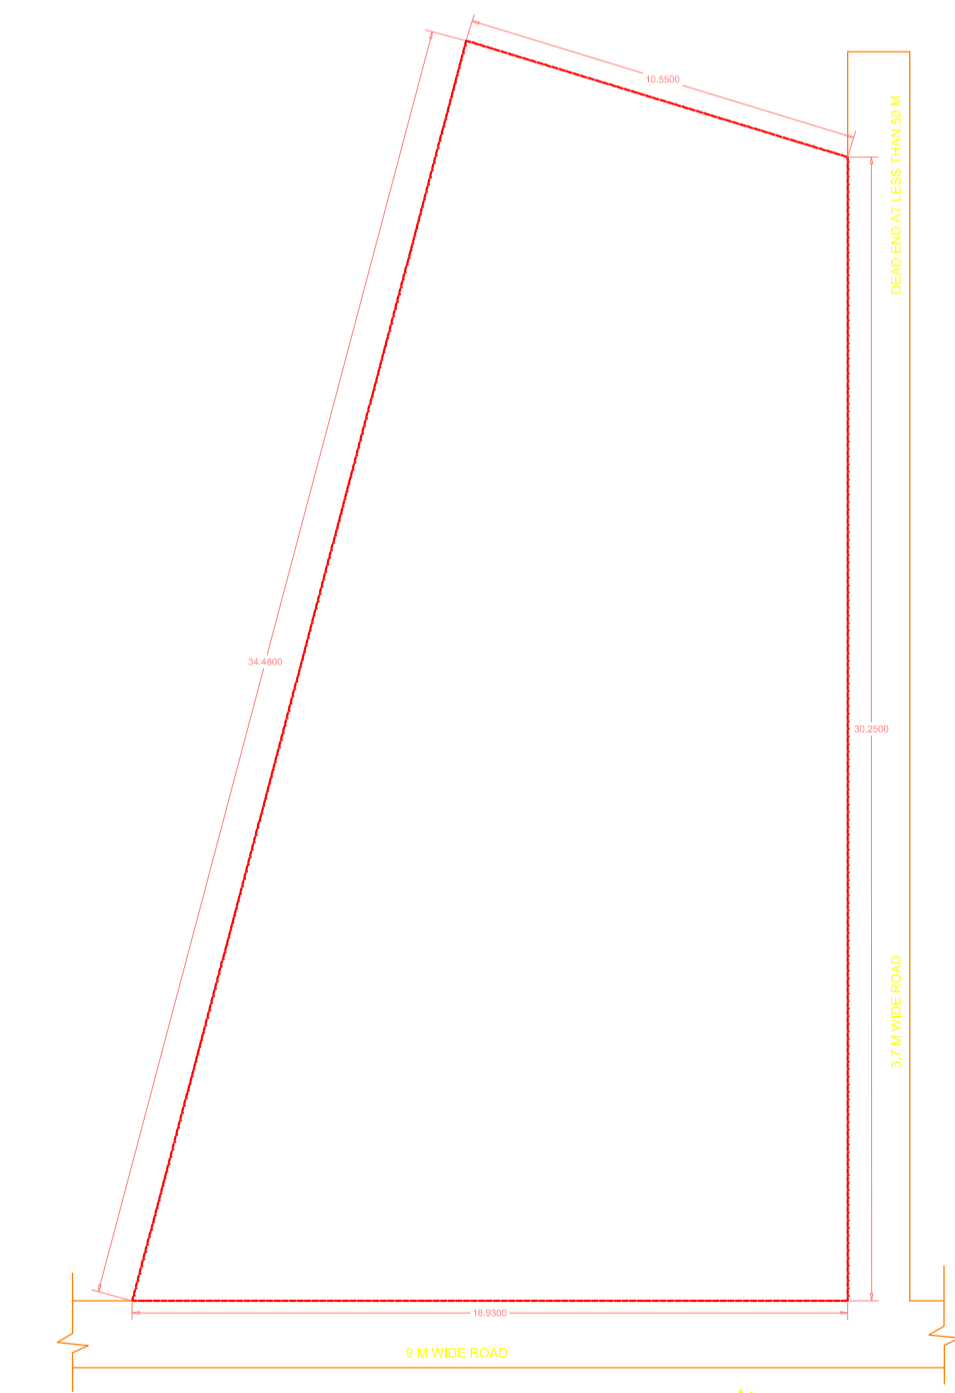

KEY PLAN

LTP NAME AND SIGNATURE	STRUCTURAL ENG'S NAME AND SIGNATURE	BUILDER NAME AND SIGNATURE	DIGITAL SIGNATURE
GOPIKANT MAHATO DMC/ARC/0001/2016			