






Proposal Basic Information	
Proposal File No.	DMC/BP/0412/W21/2022
Owner Name	BINOD KUMAR TIWARY
Khata No	162
Plot No	1001,1002
Village Name	Dhaiya
Use	Residential
SubUse	Bungalow/ Dwelling / Non Apartment

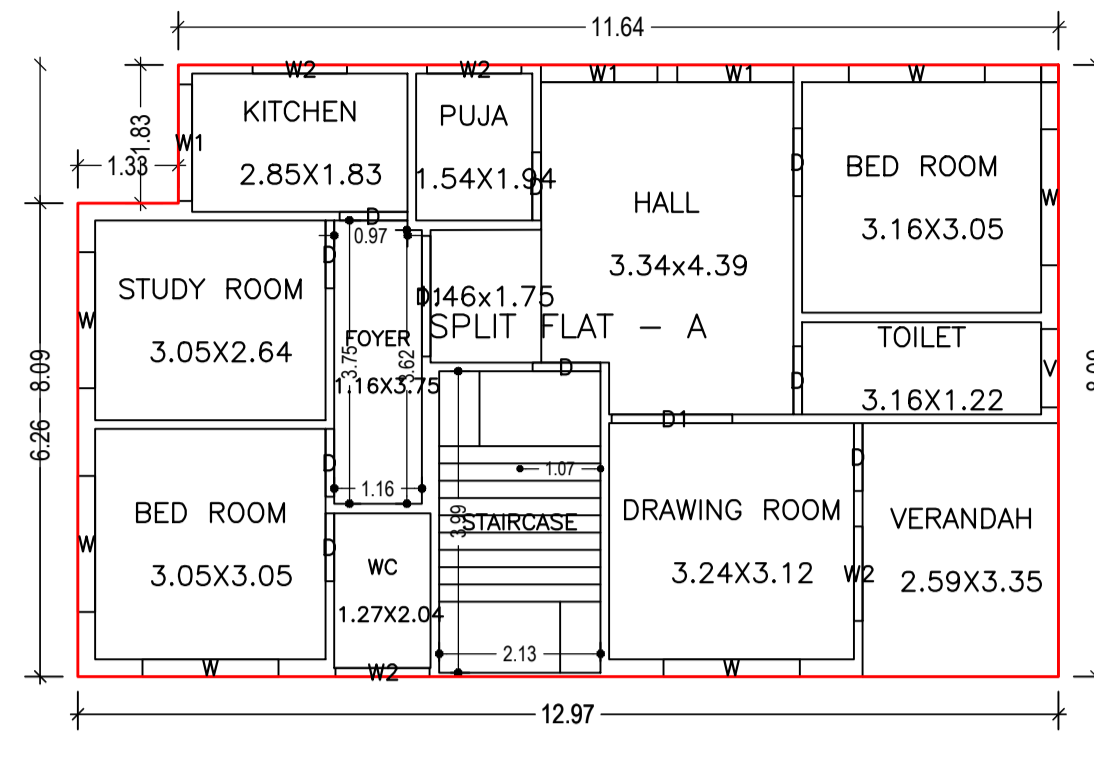


GROUND FLOOR PLAN  
(Proposed)  
(SCALE 1:100)

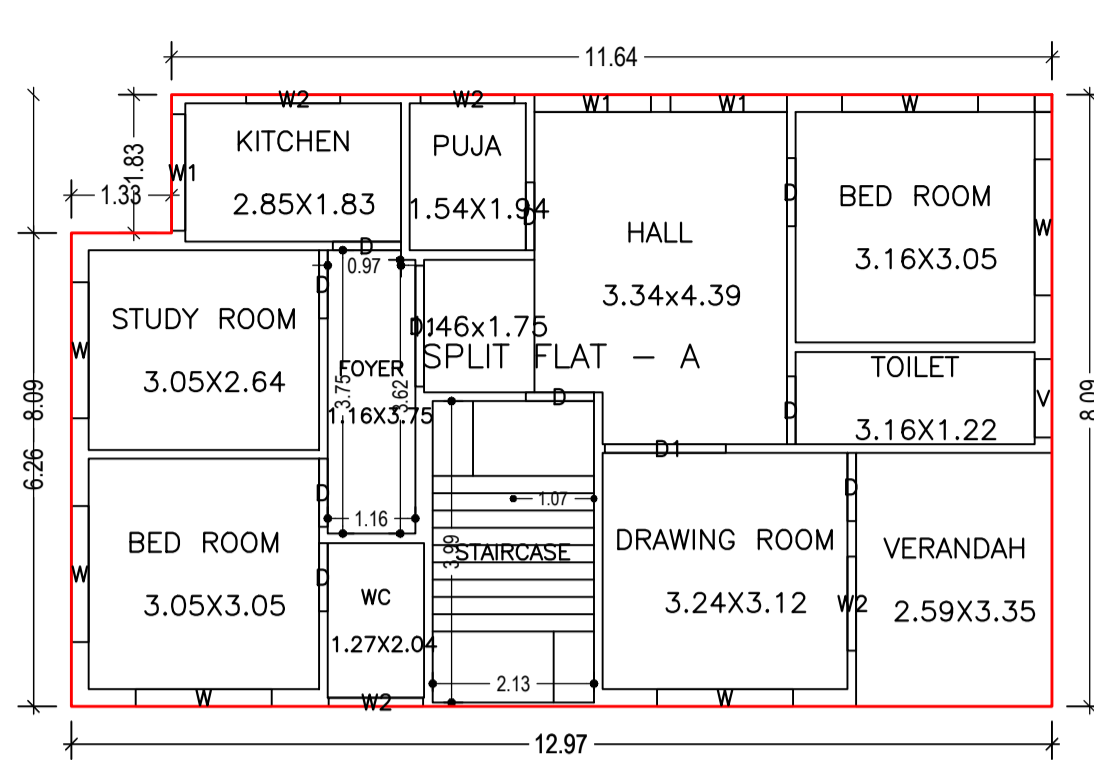


FIRST FLOOR PLAN  
(Proposed)  
(SCALE 1:100)

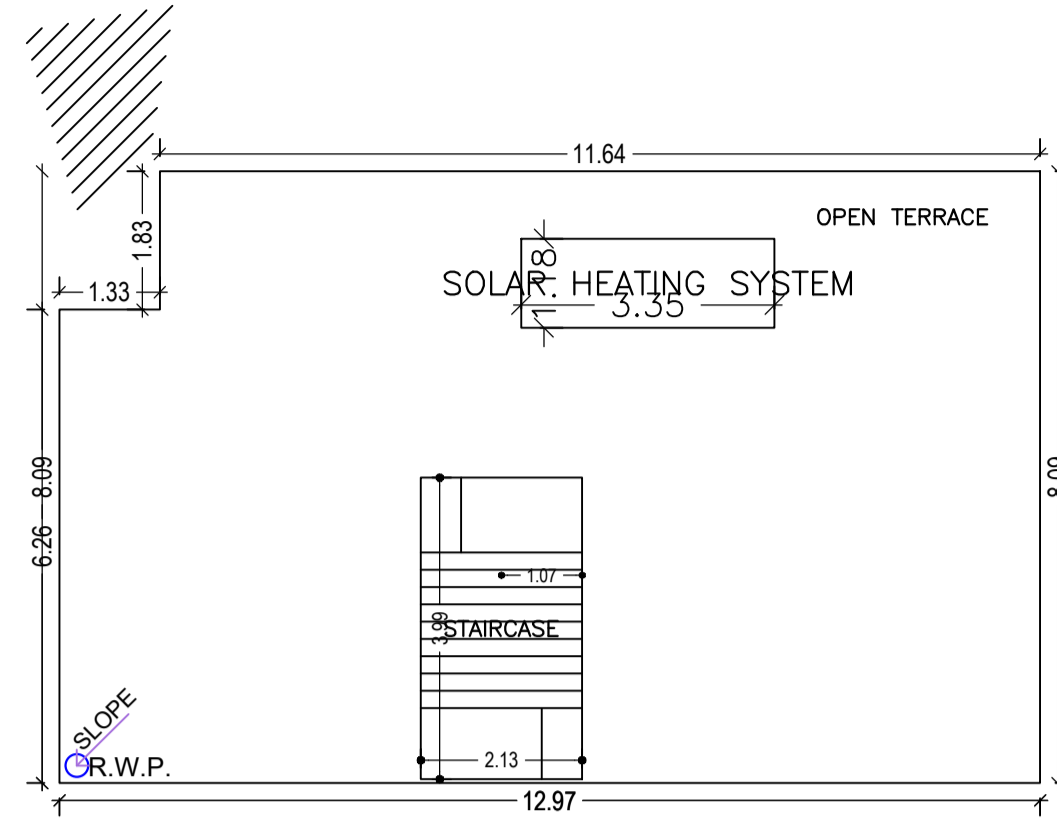


TERRACE FLOOR PLAN  
(SCALE 1:100)

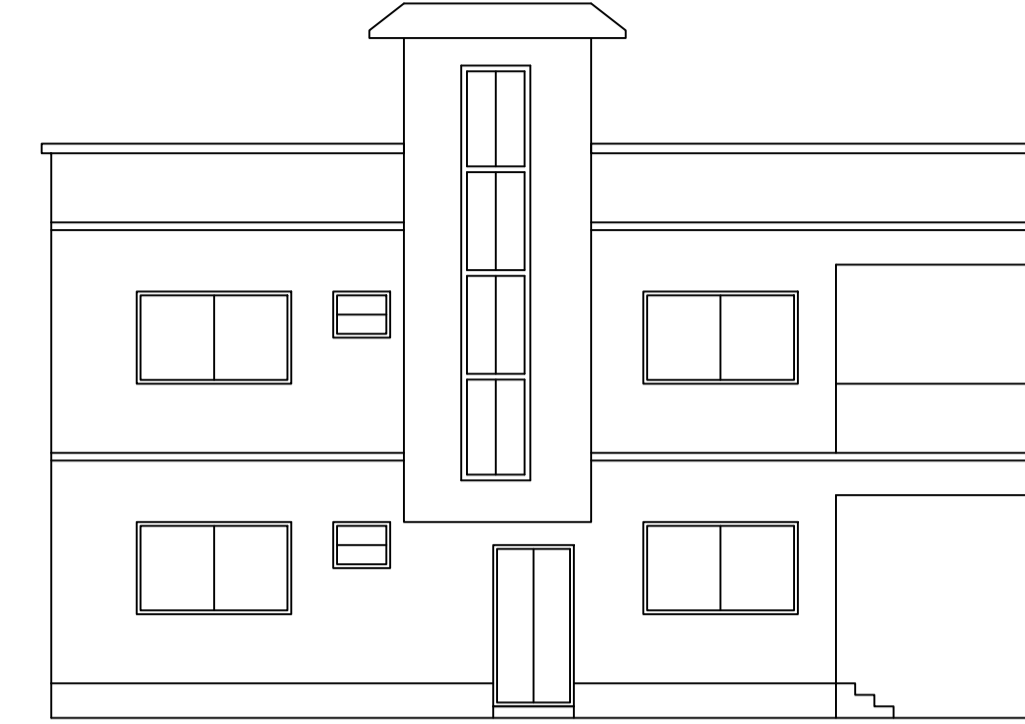


FRONT ELEVATION

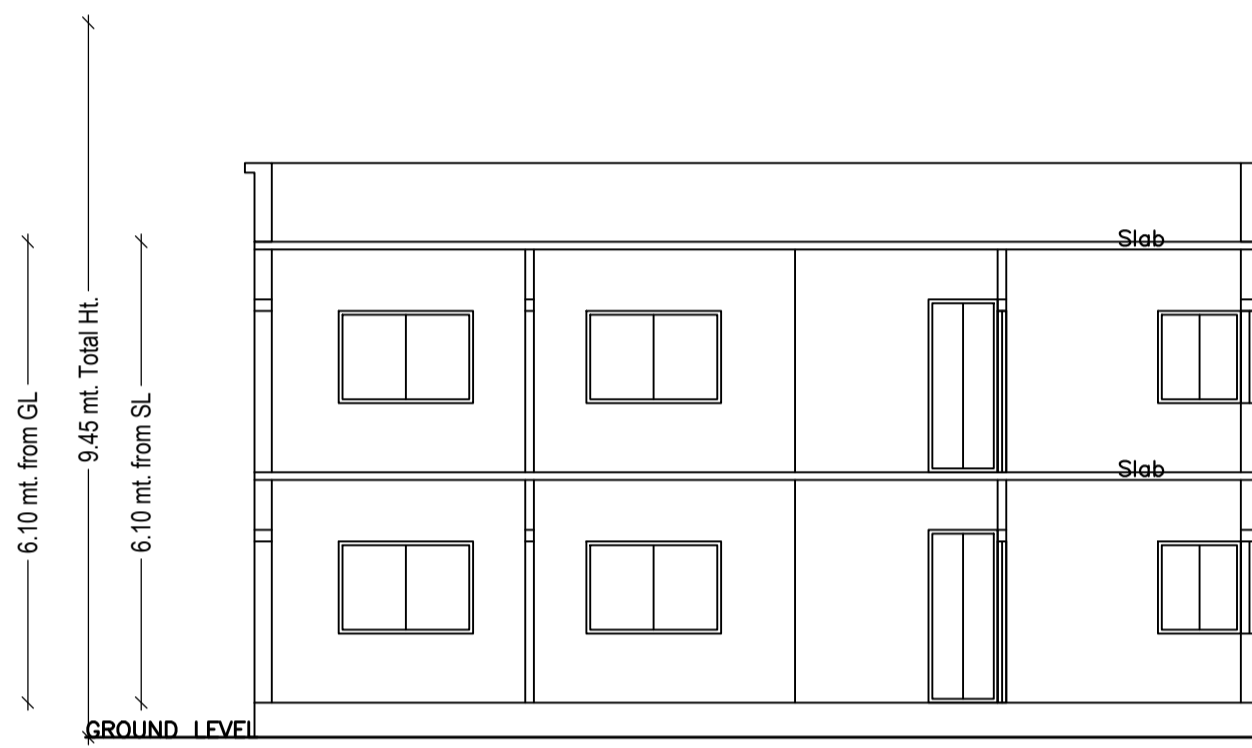



SECTION ON X-X

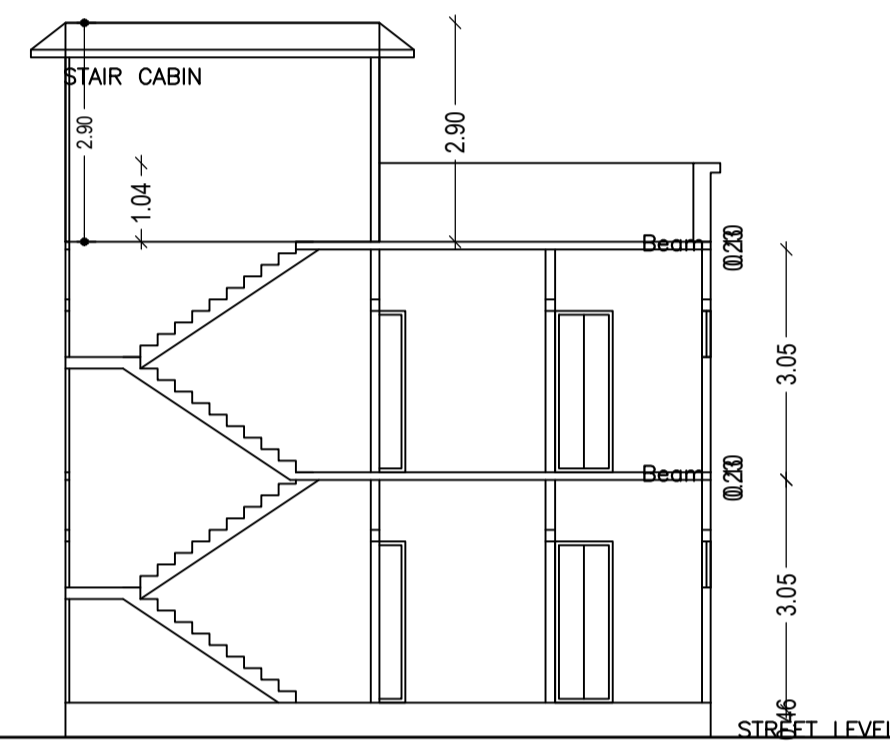


SECTION ON Y-Y

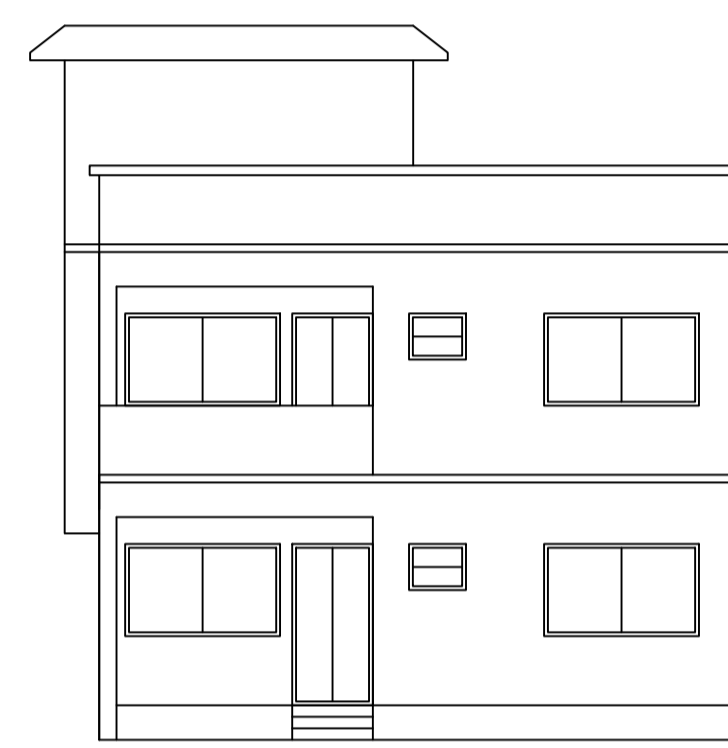



LEFT SIDE ELEVATION

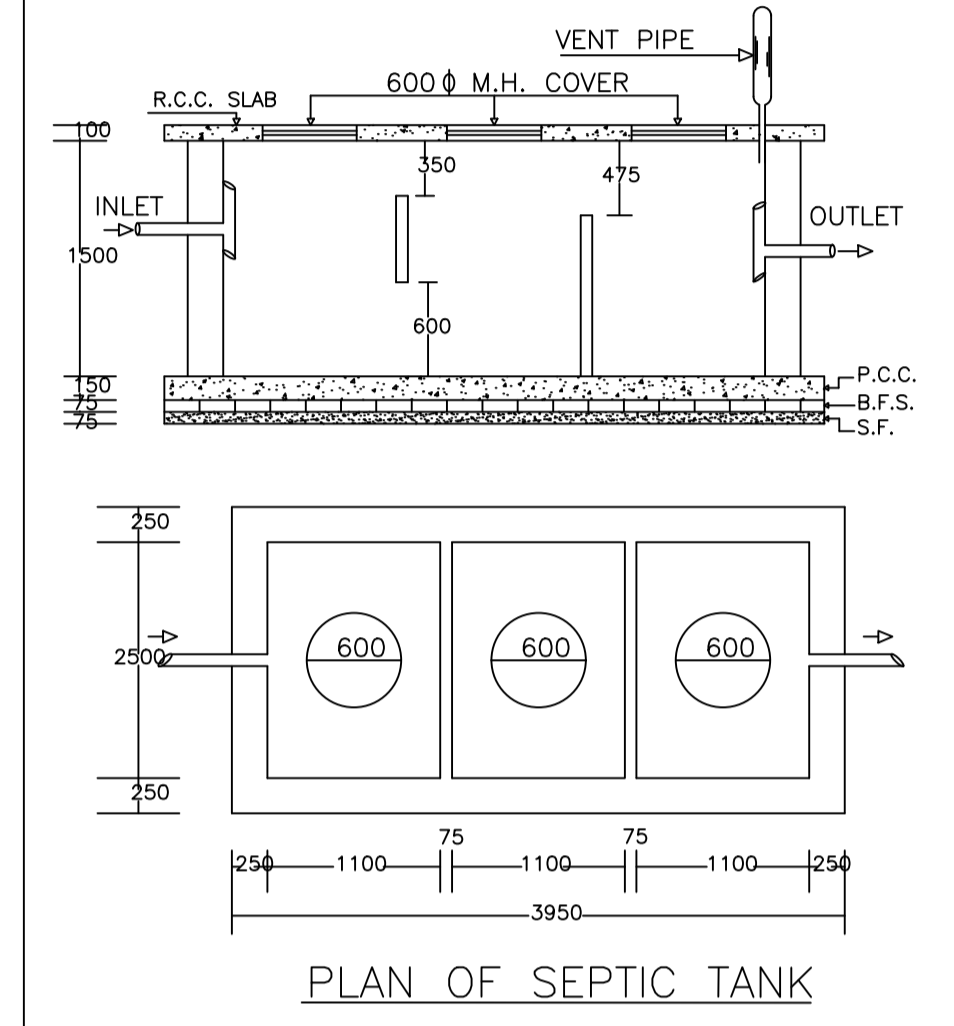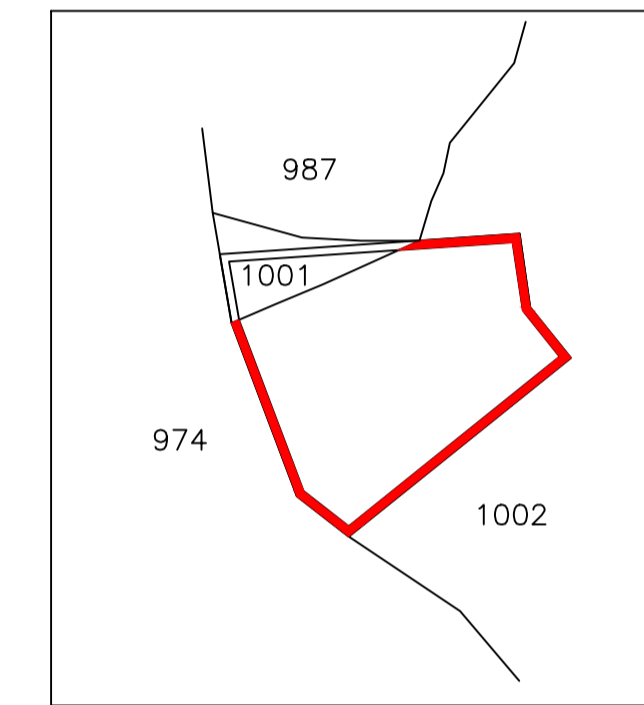


PLAN OF SEPTIC TANK

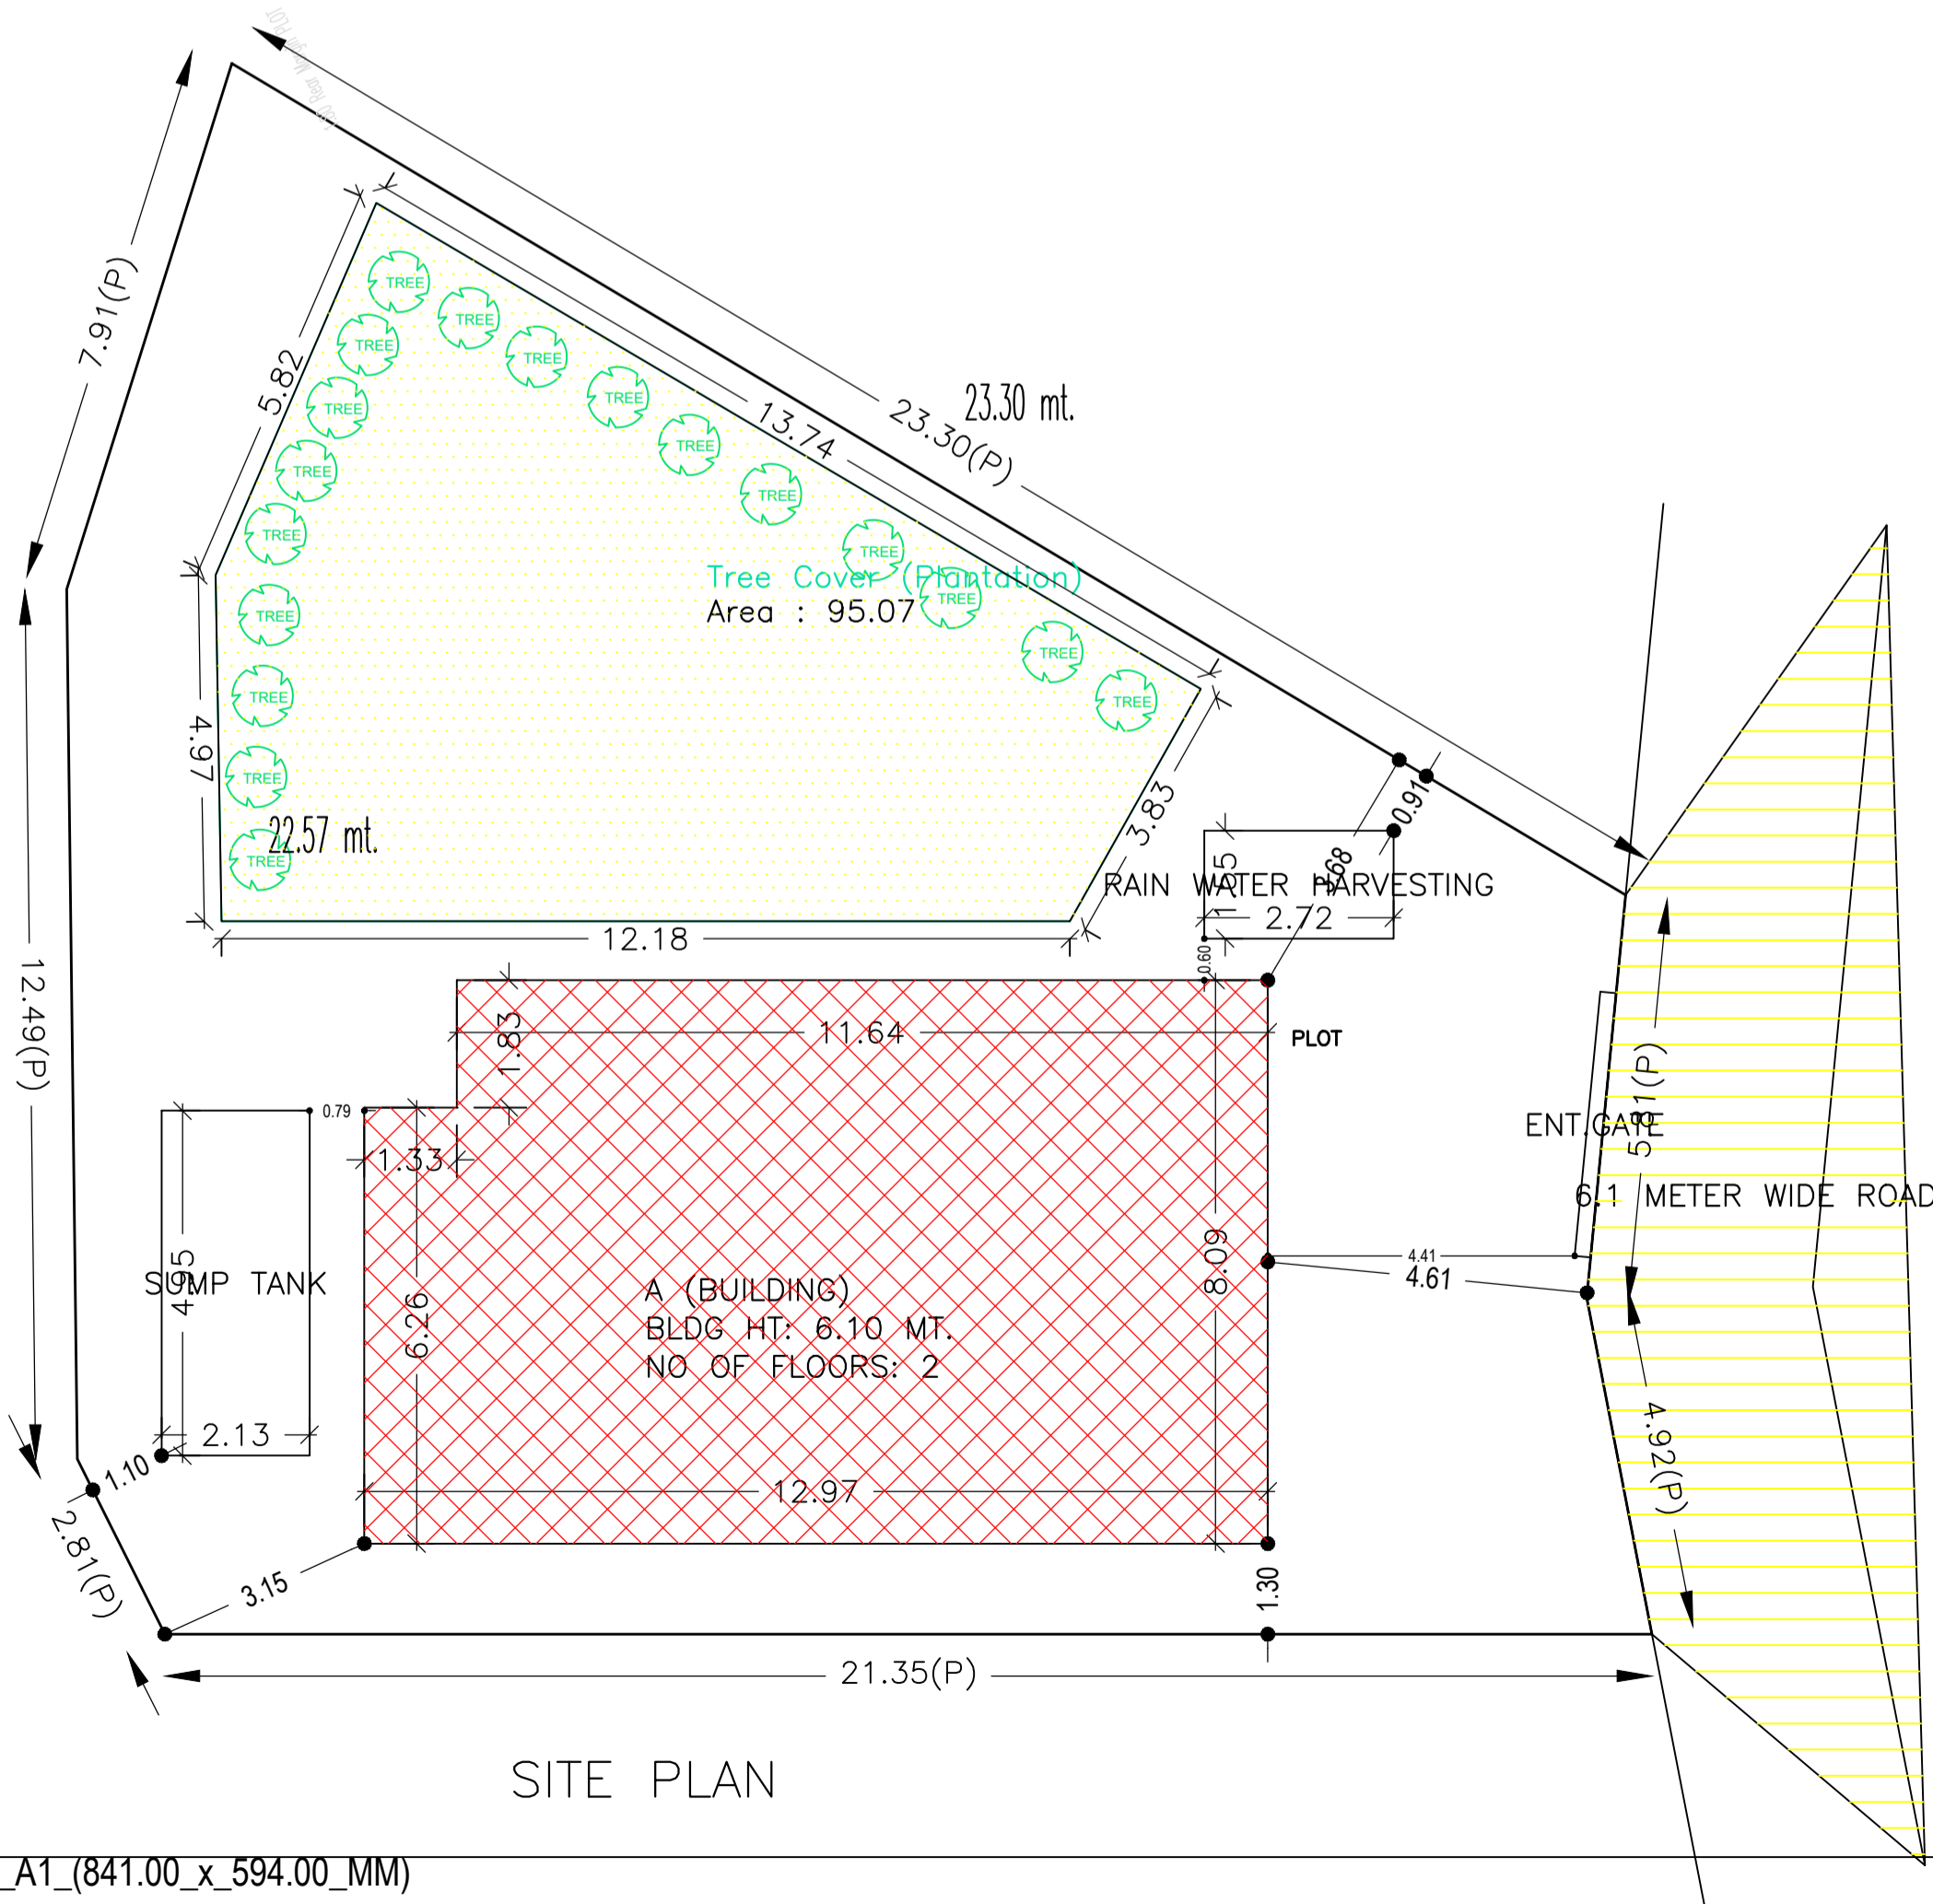

SITE PLAN

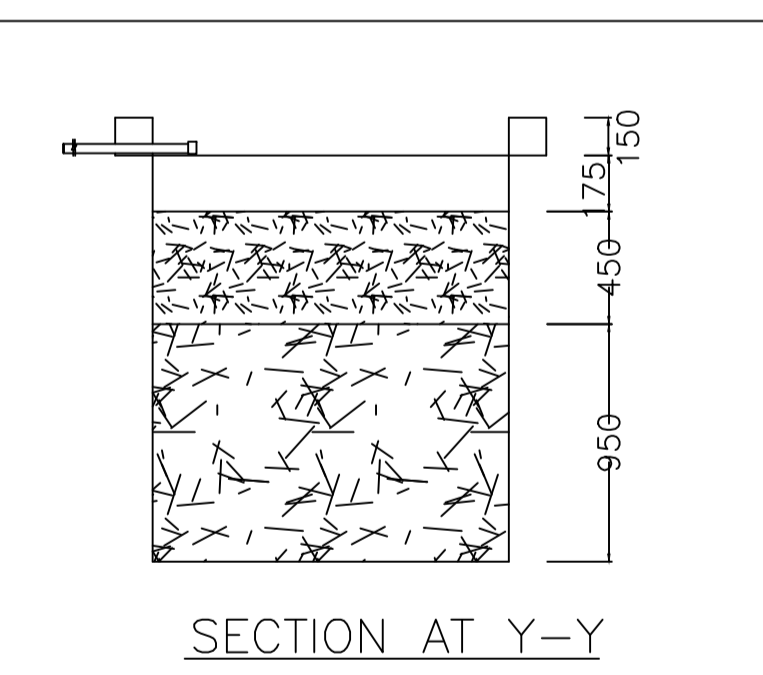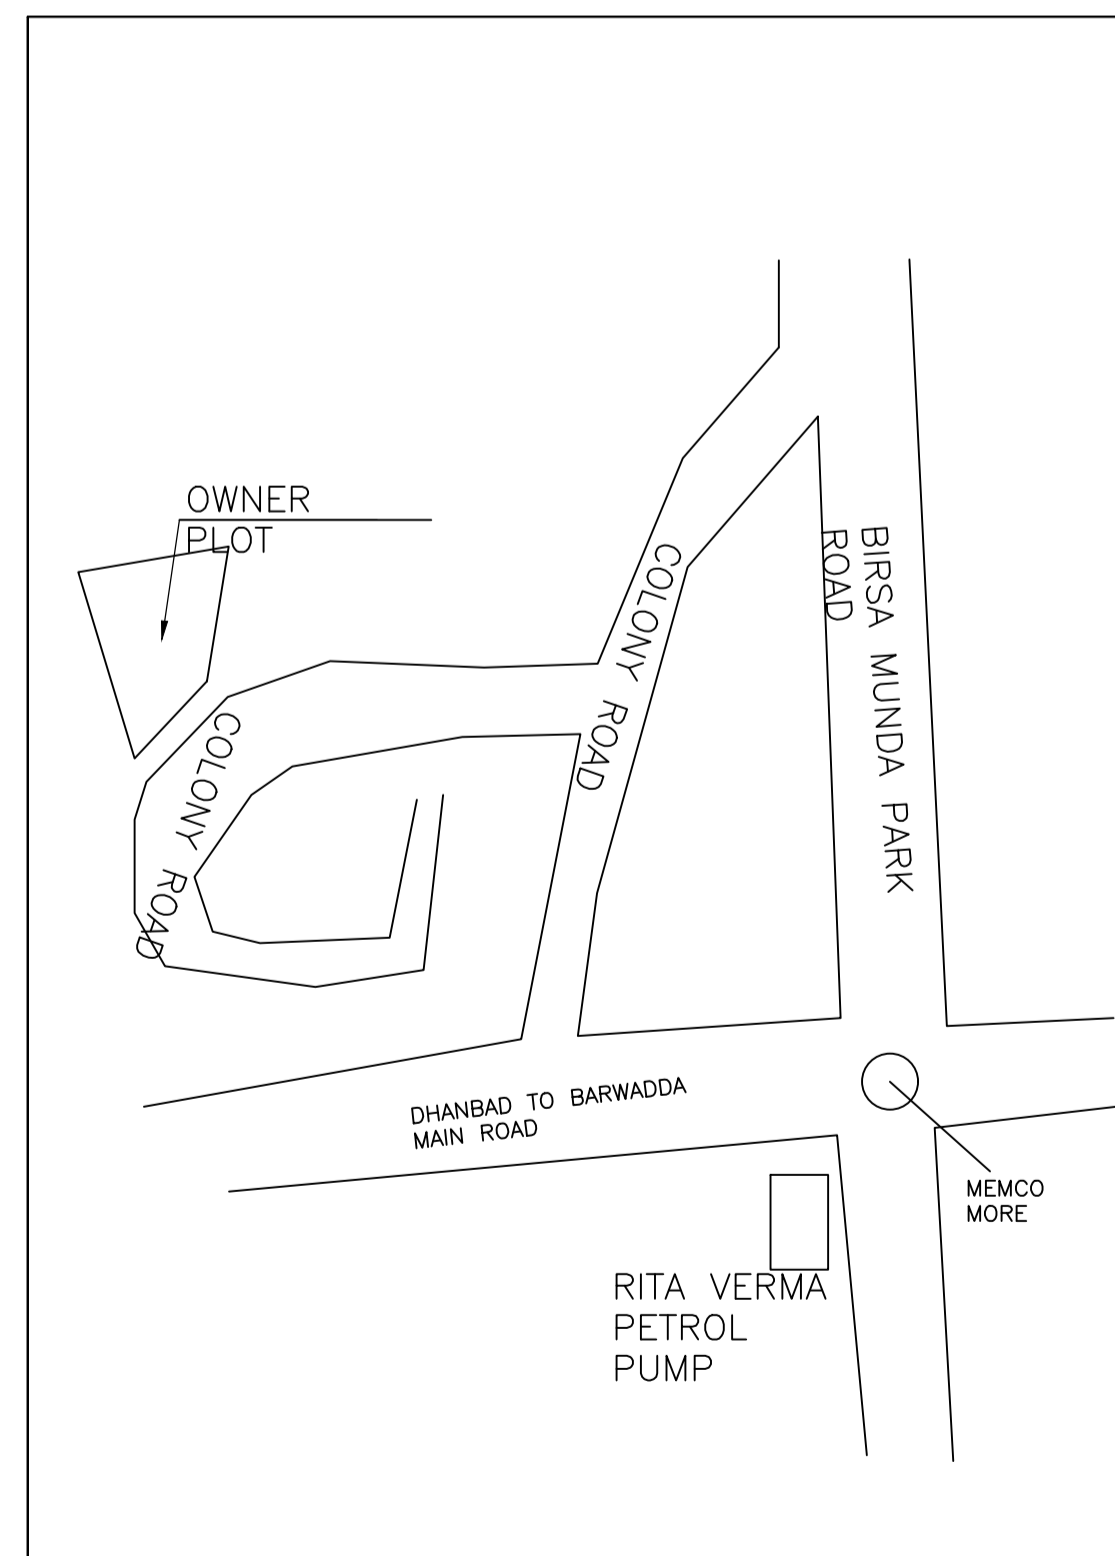


SECTION AT Y-Y


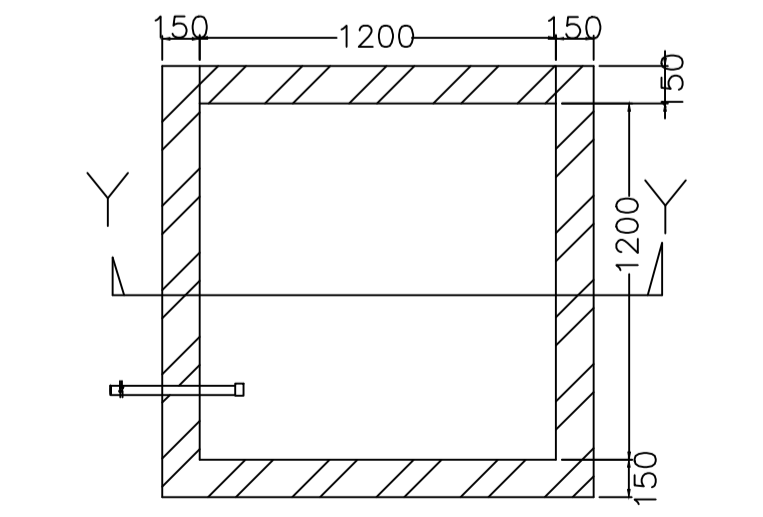


PLAN OF RECHARGE WELL

WATER HARVESTING

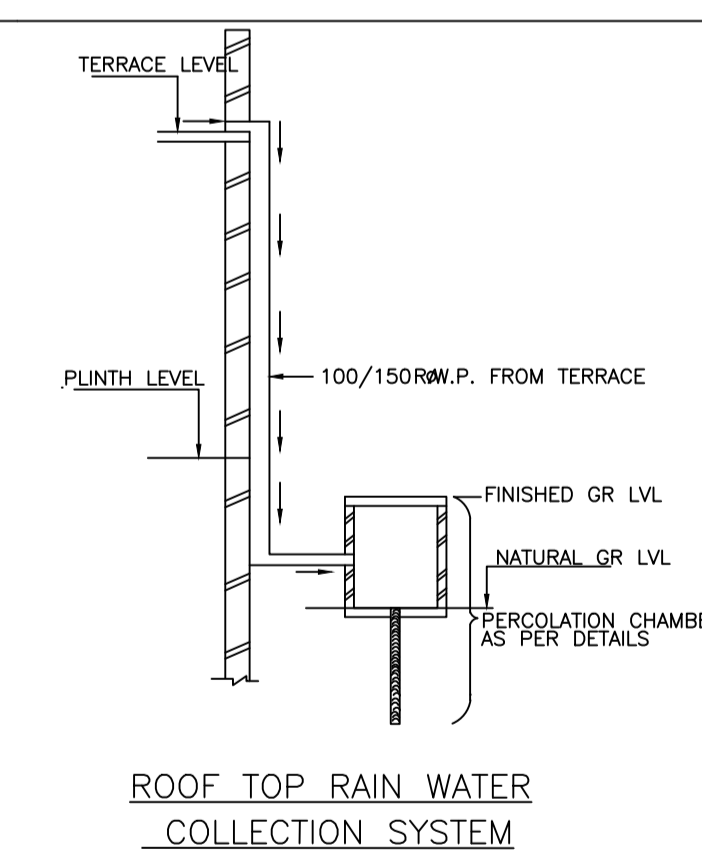

ROOF TOP RAIN WATER COLLECTION SYSTEM

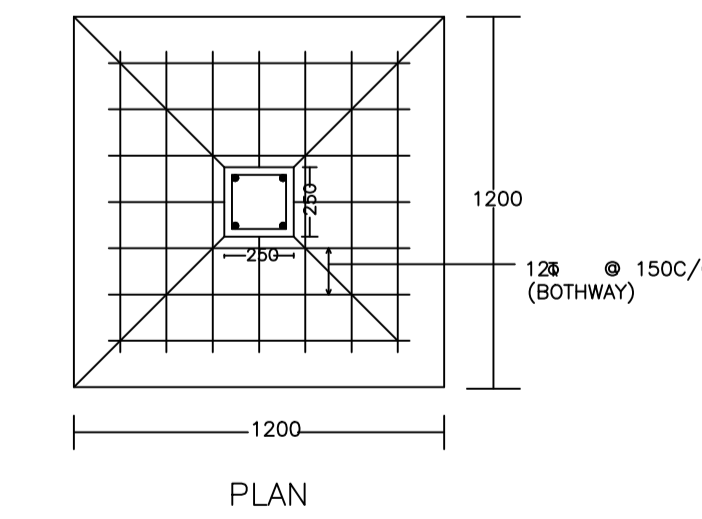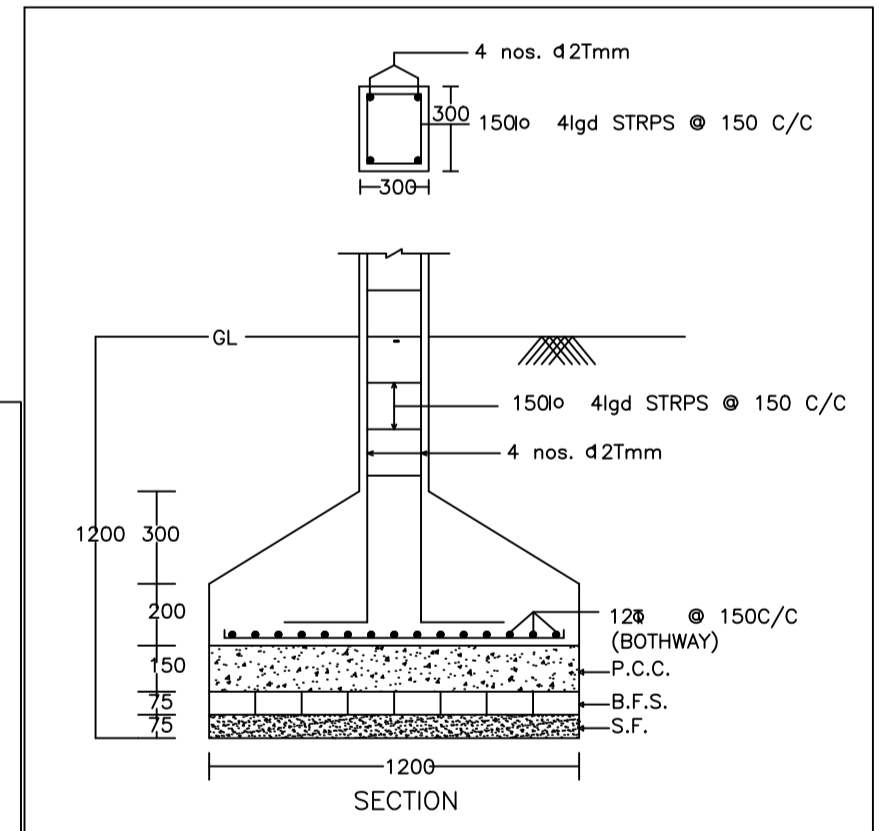

DETAIL OF COLUMNS

LTP NAME AND SIGNATURE	STRUCTURAL ENG'S NAME AND SIGNATURE	BUILDER NAME AND SIGNATURE	DIGITAL SIGNATURE
AAKASH KUMAR DMC/ENG/0019/2017			