



Proposal Basic Information


Proposal File No.	DMC/BPI/0270/W17/2023
Owner Name	MD ASLAM MANSURI
Khata No	8(OLD), 548(NEW)
Plot No	1395(OLD), 1089(NEW)
Village Name	Panderpala
Use	Residential
SubUse	Bungalow/ Dwelling / Non Apartment

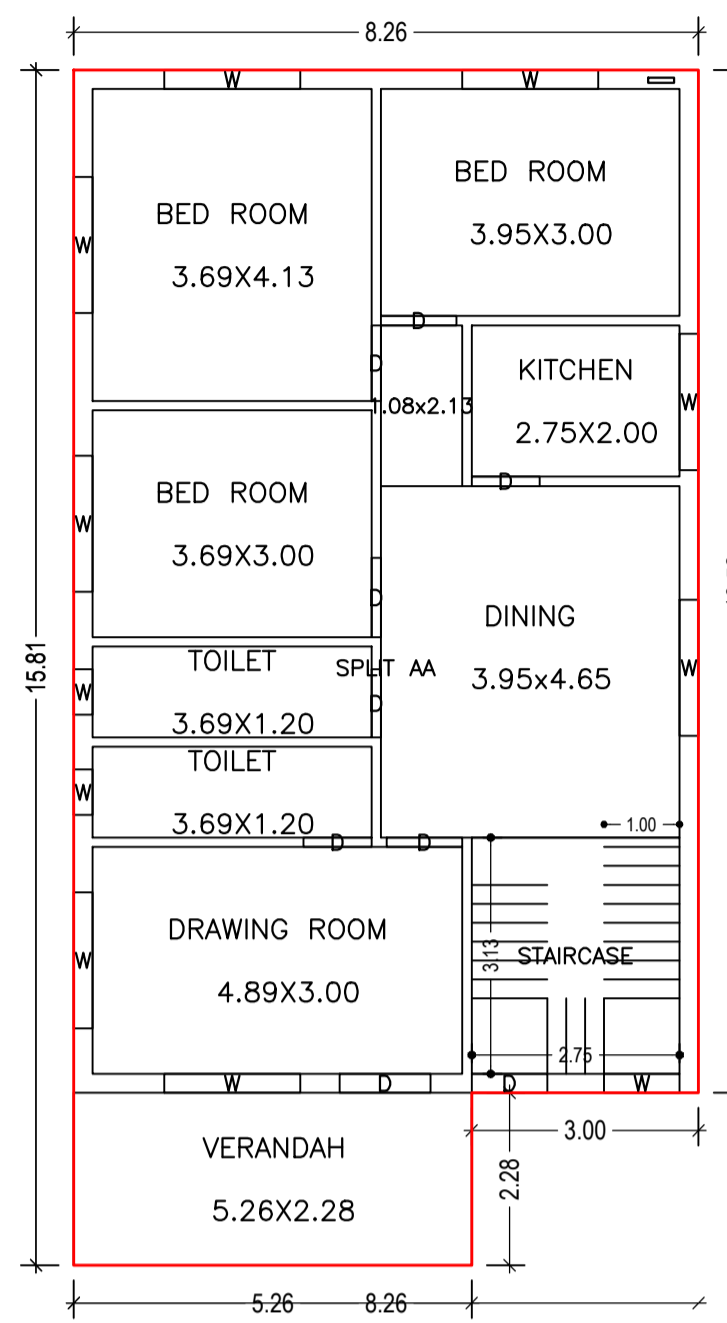




GROUND FLOOR PLAN
(Proposed)
(SCALE 1:100)

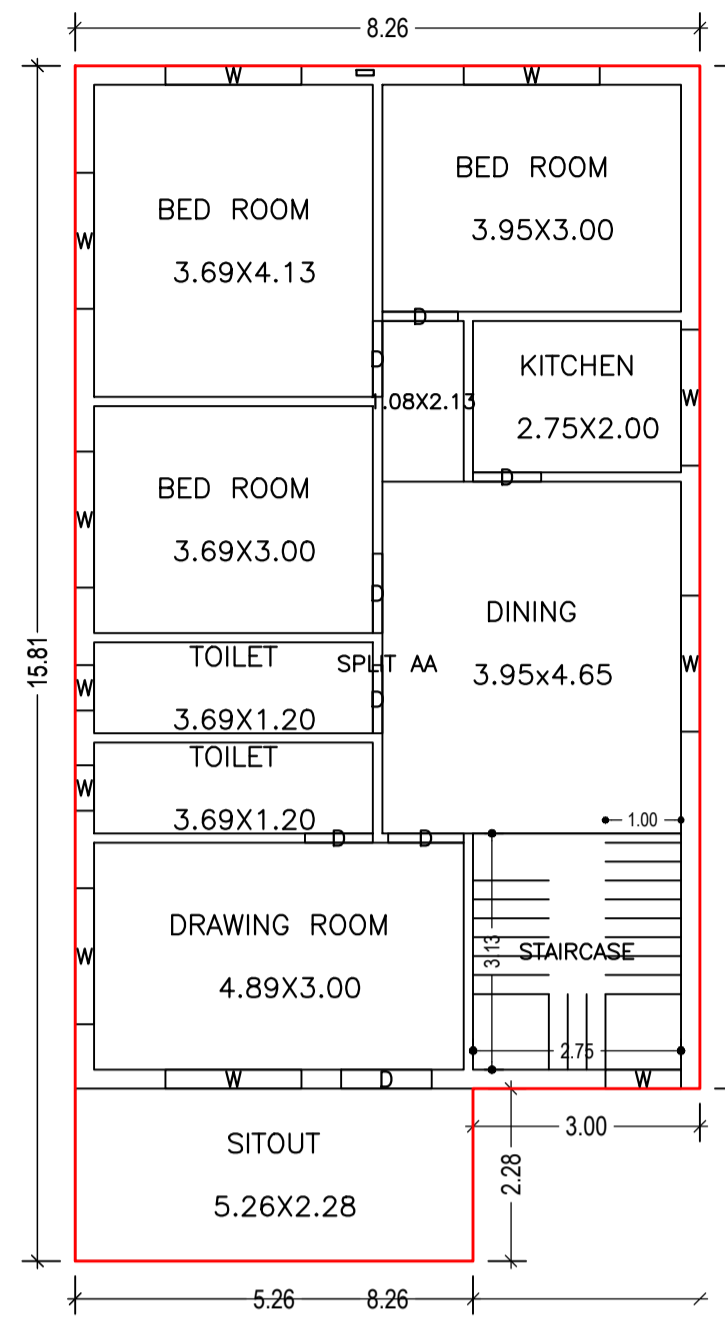


FIRST FLOOR PLAN
(Proposed)
(SCALE 1:100)

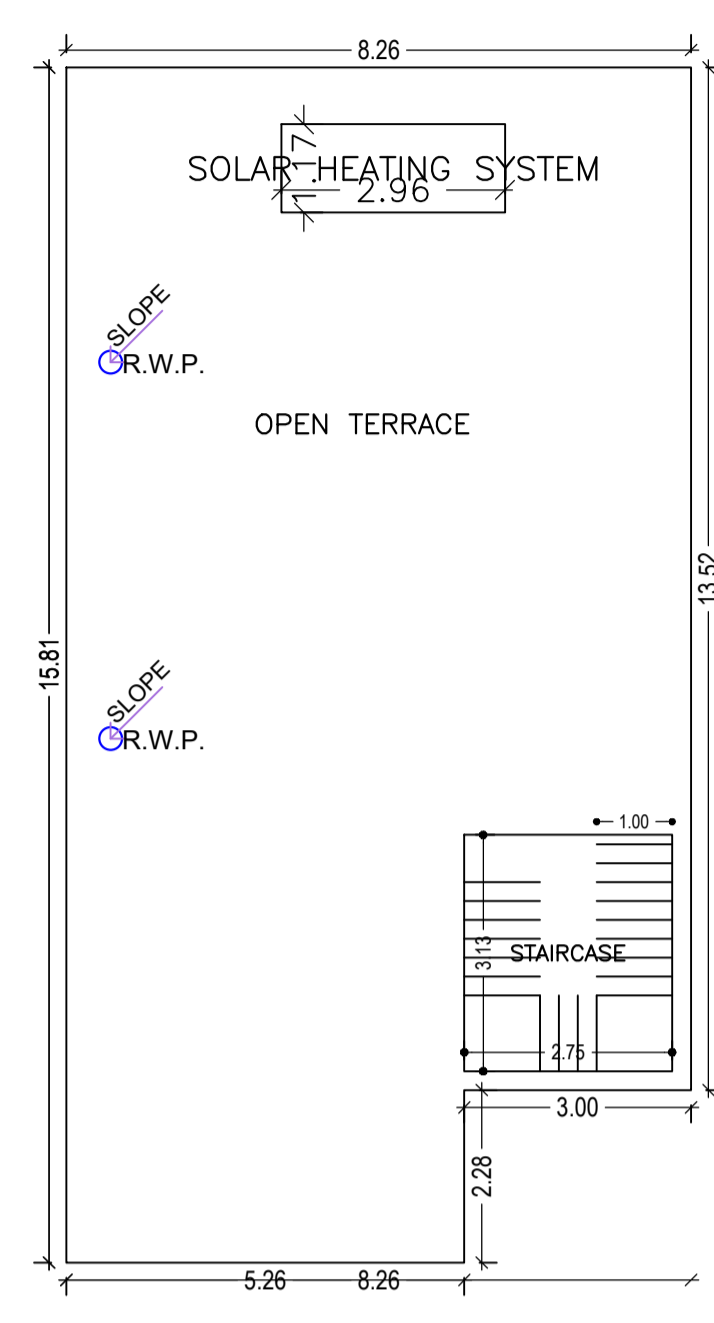


TERRACE FLOOR PLAN
(SCALE 1:100)

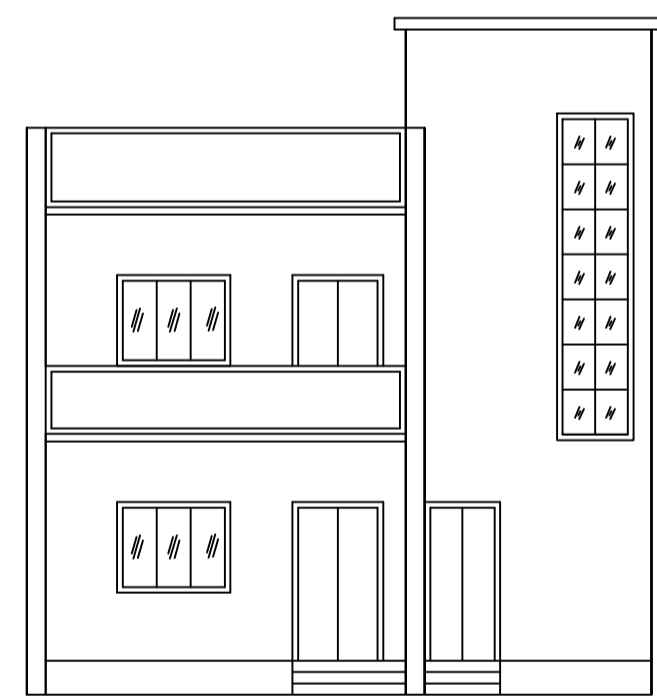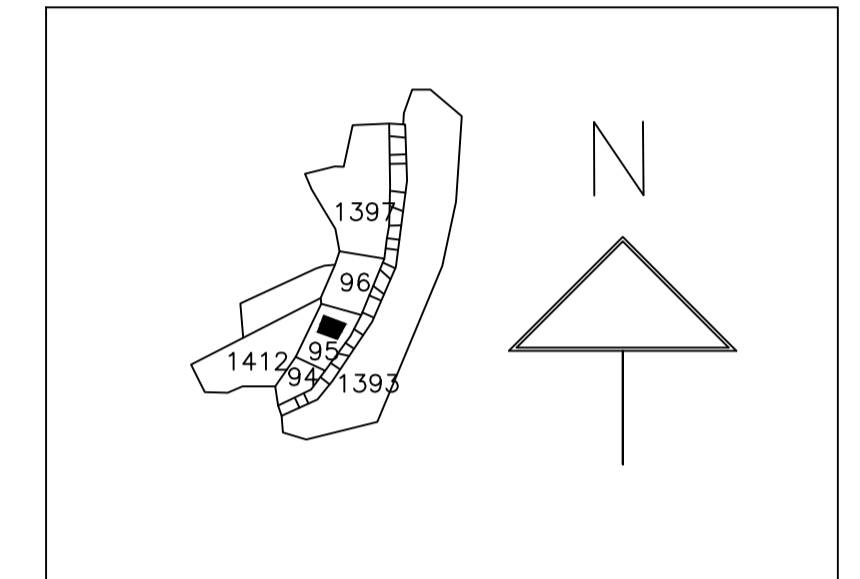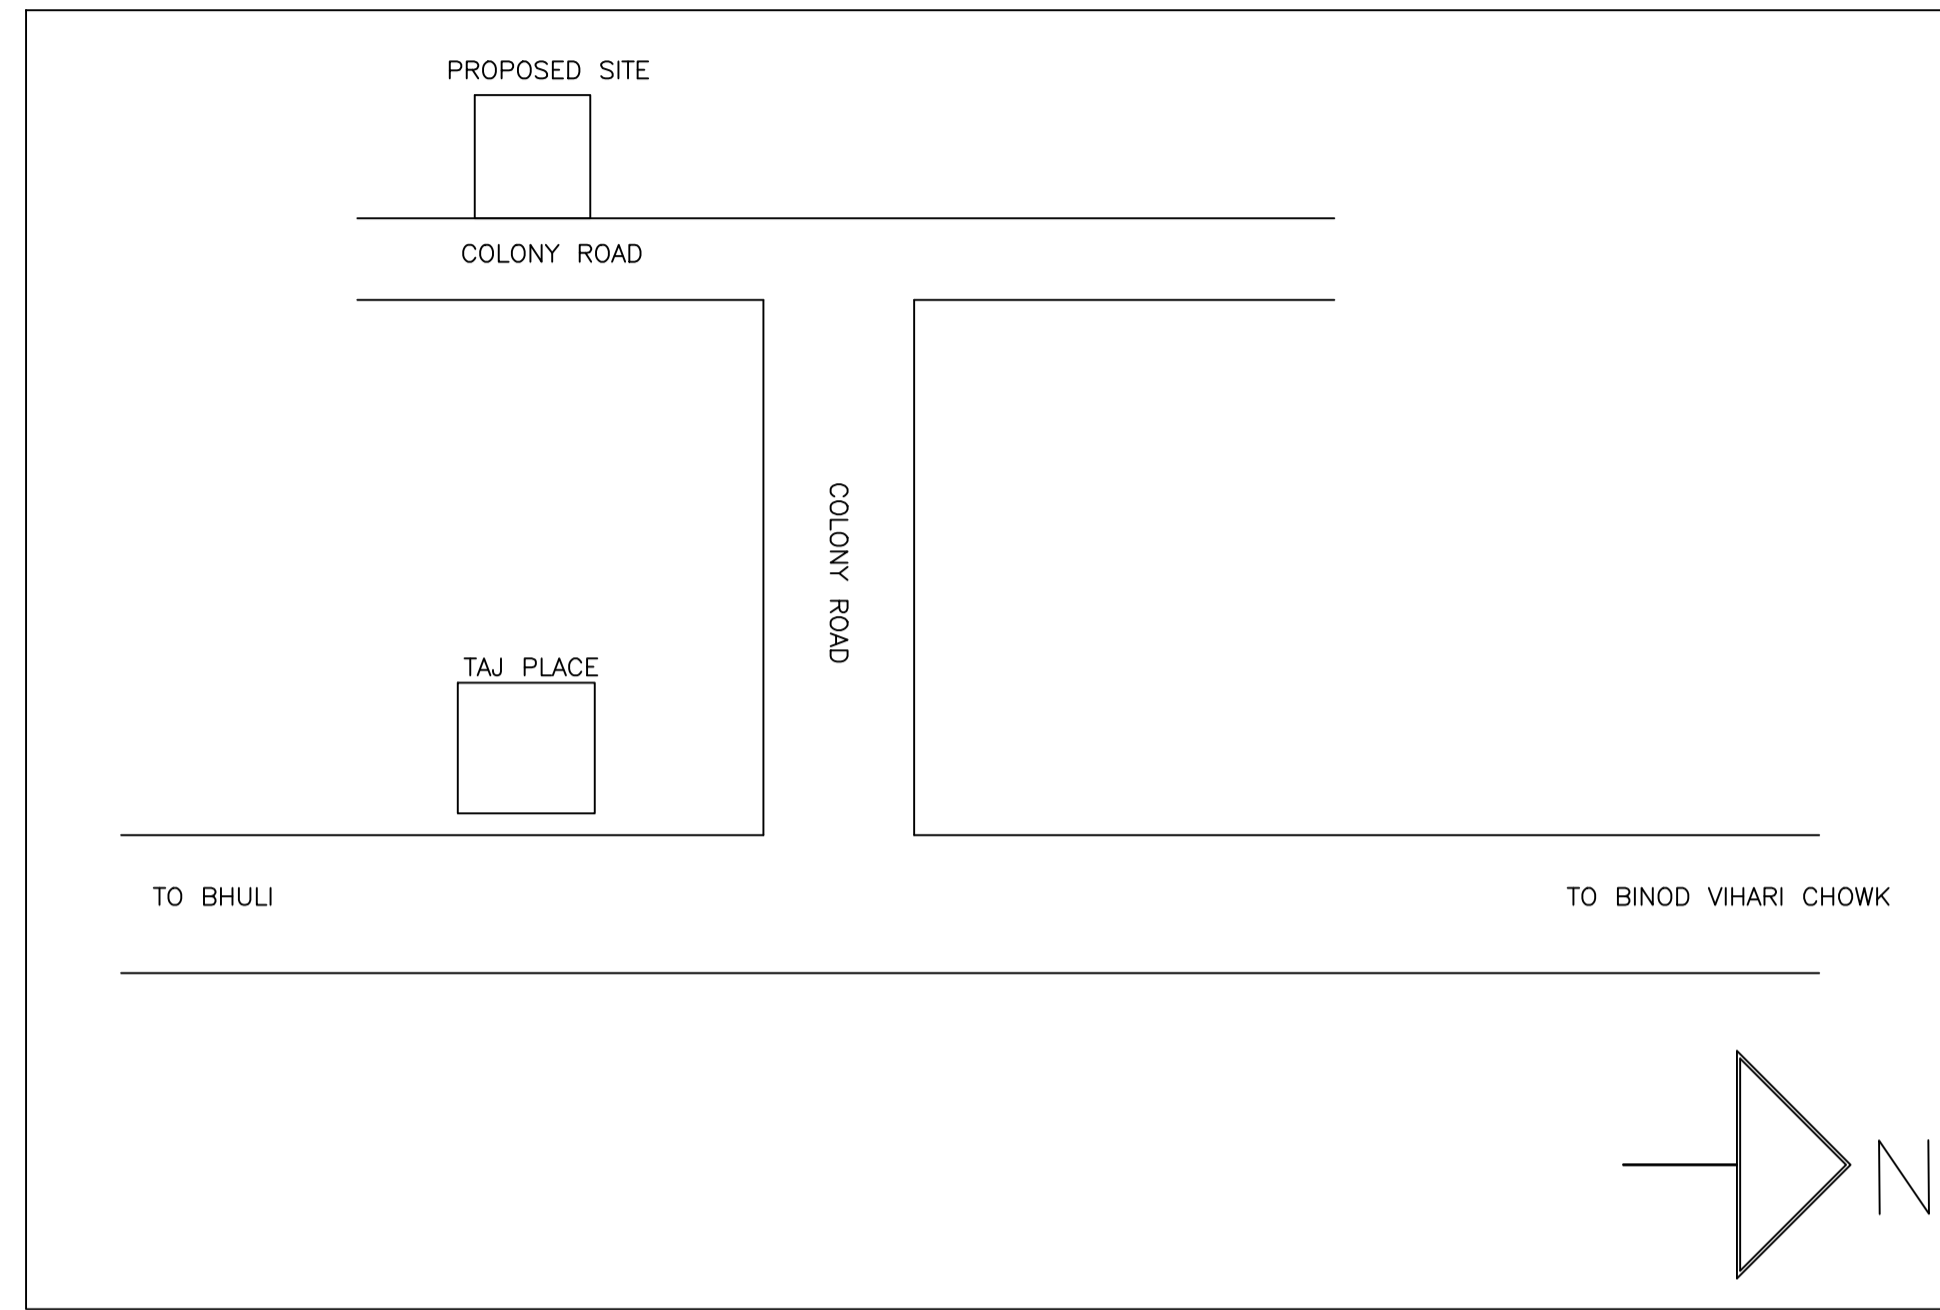


FRONT ELEVATION

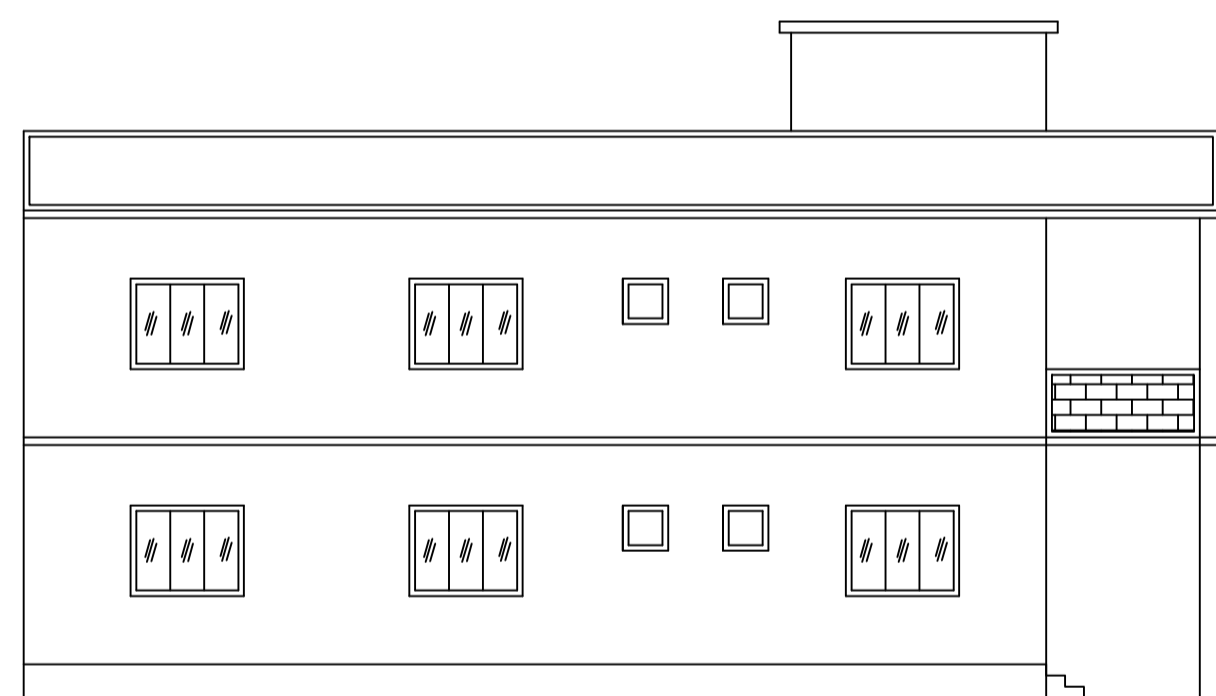


LEFT SIDE ELEVATION

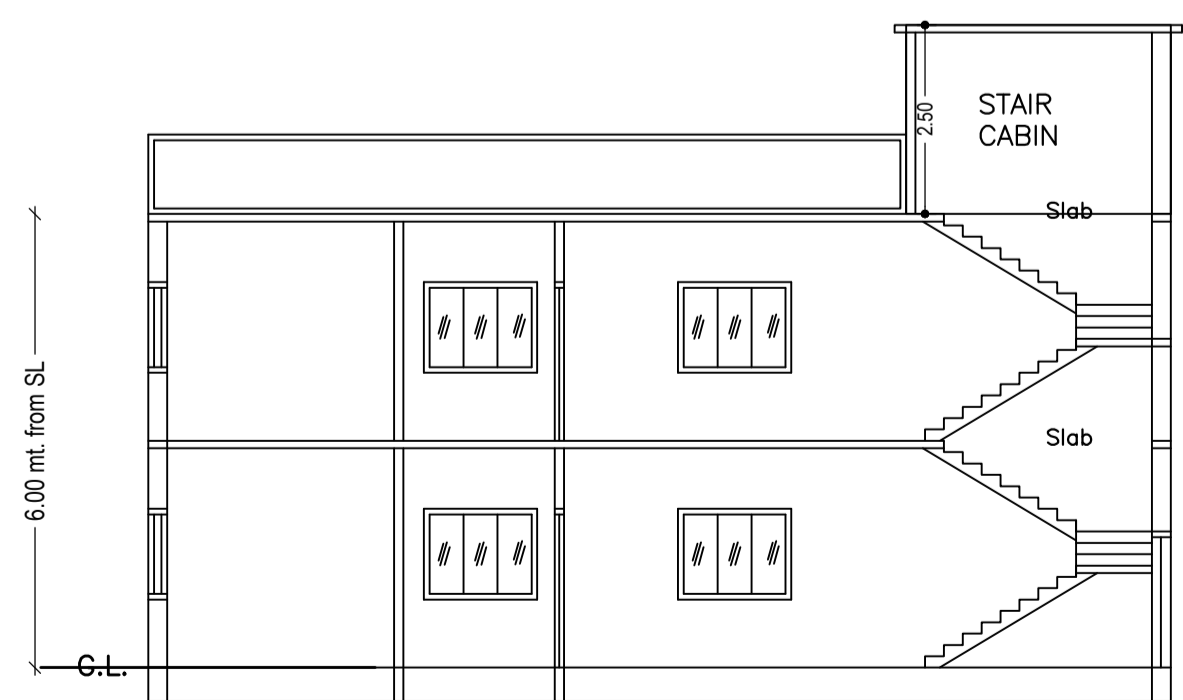


SECTION ON X-X

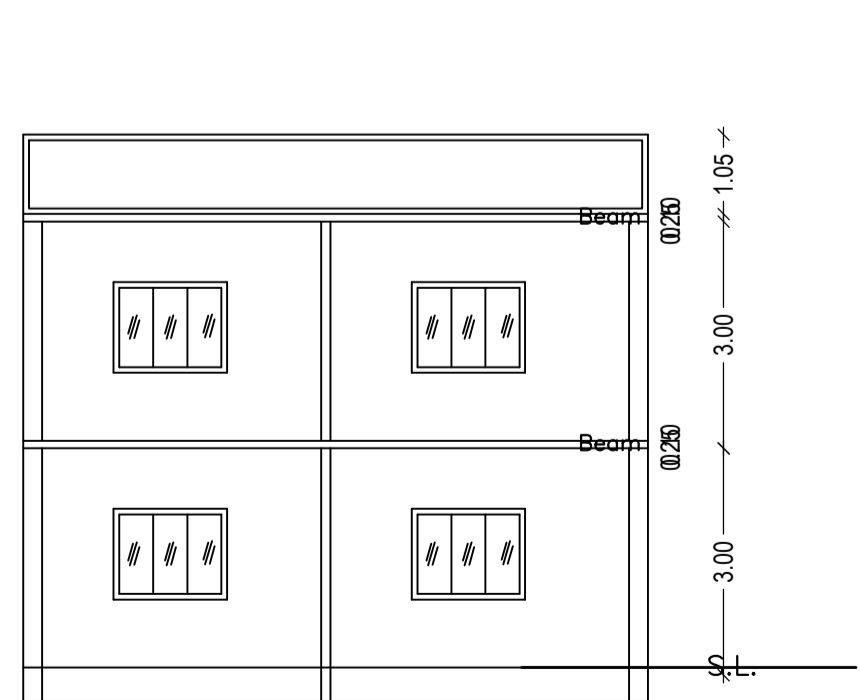


SECTION ON Y-Y

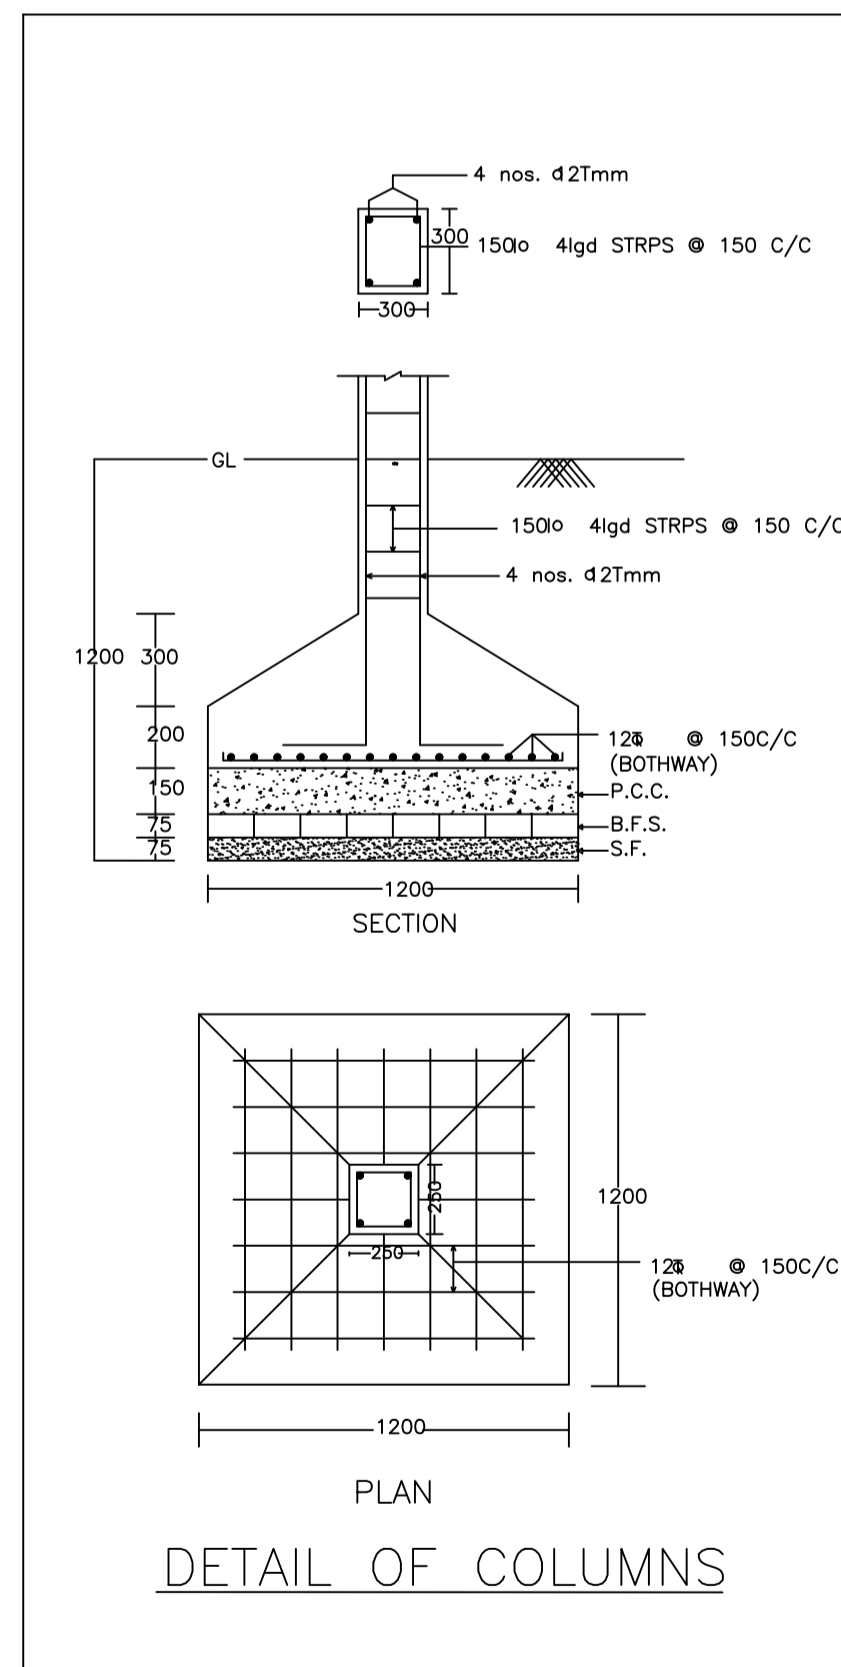

DETAIL OF COLUMNS

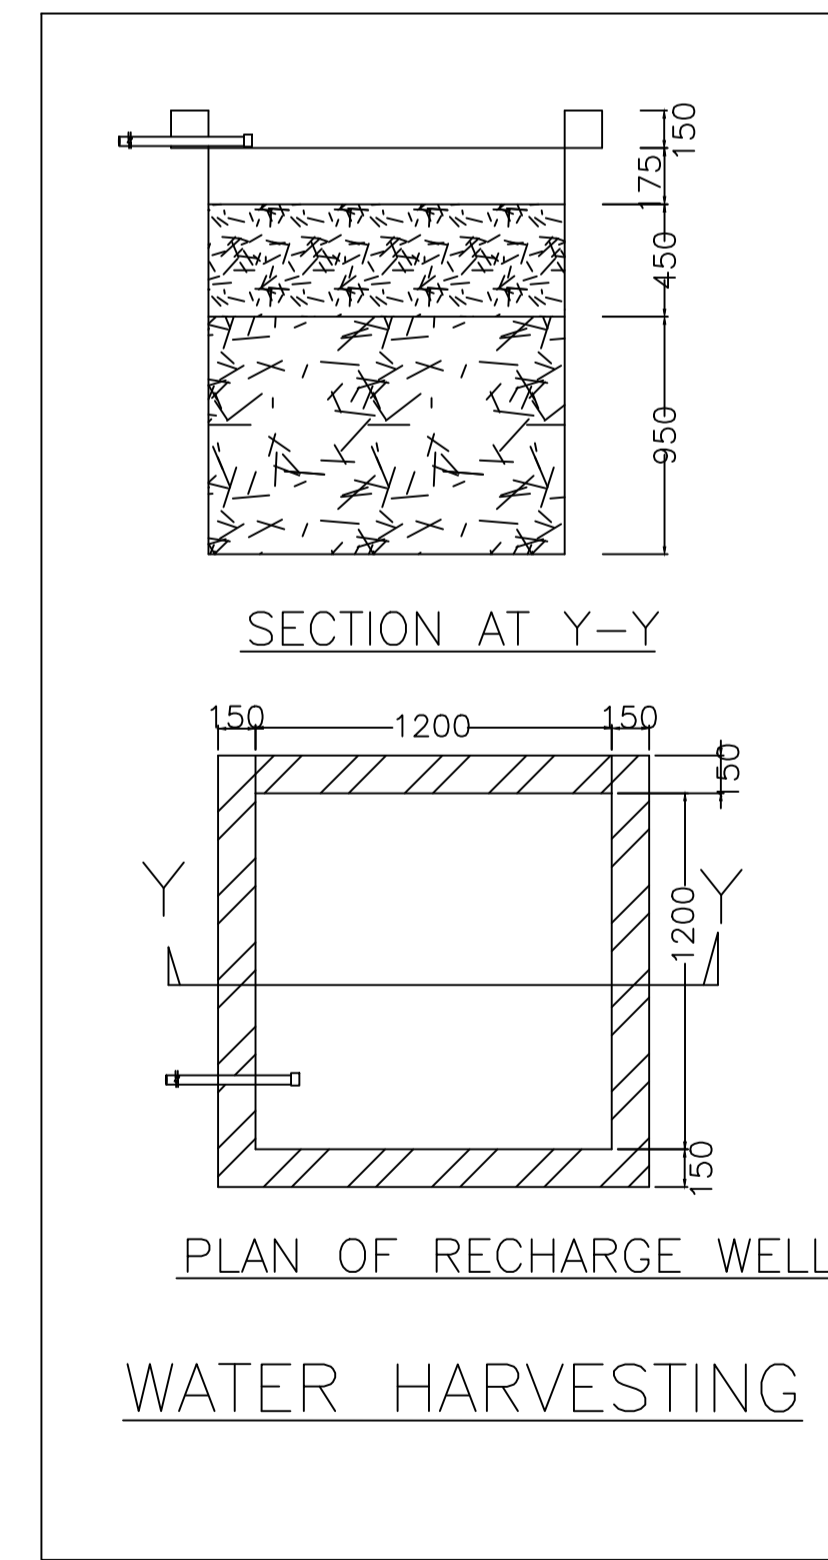

PLAN OF RECHARGE WELL
WATER HARVESTING

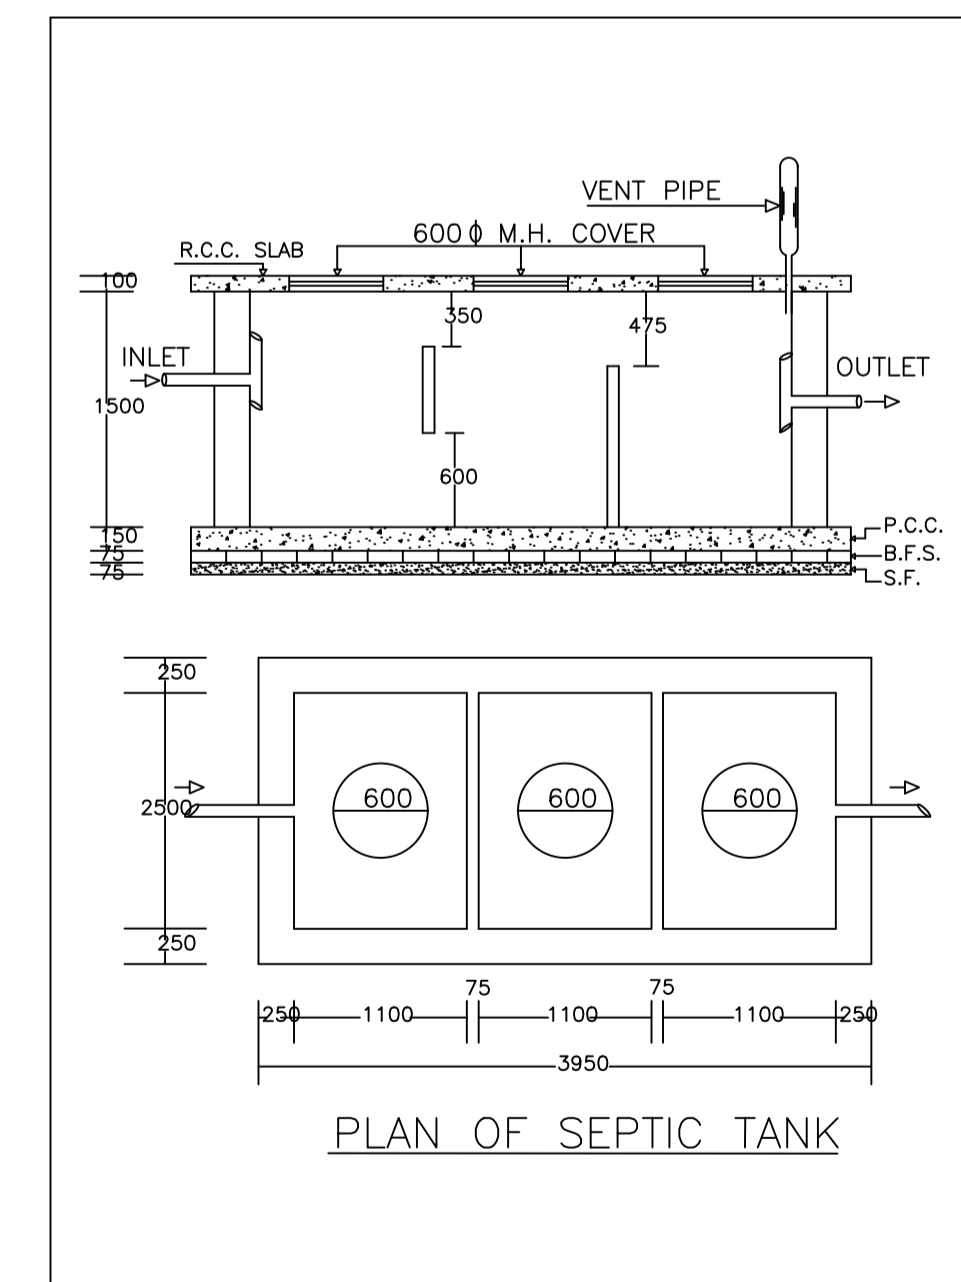

PLAN OF SEPTIC TANK

LTP NAME AND SIGNATURE RAJEEV RANJAN SINGH DMC/ENG/0032/2017	STRUCTURAL ENG'S NAME AND SIGNATURE	BUILDER NAME AND SIGNATURE	DIGITAL SIGNATURE
--	-------------------------------------	----------------------------	-------------------