
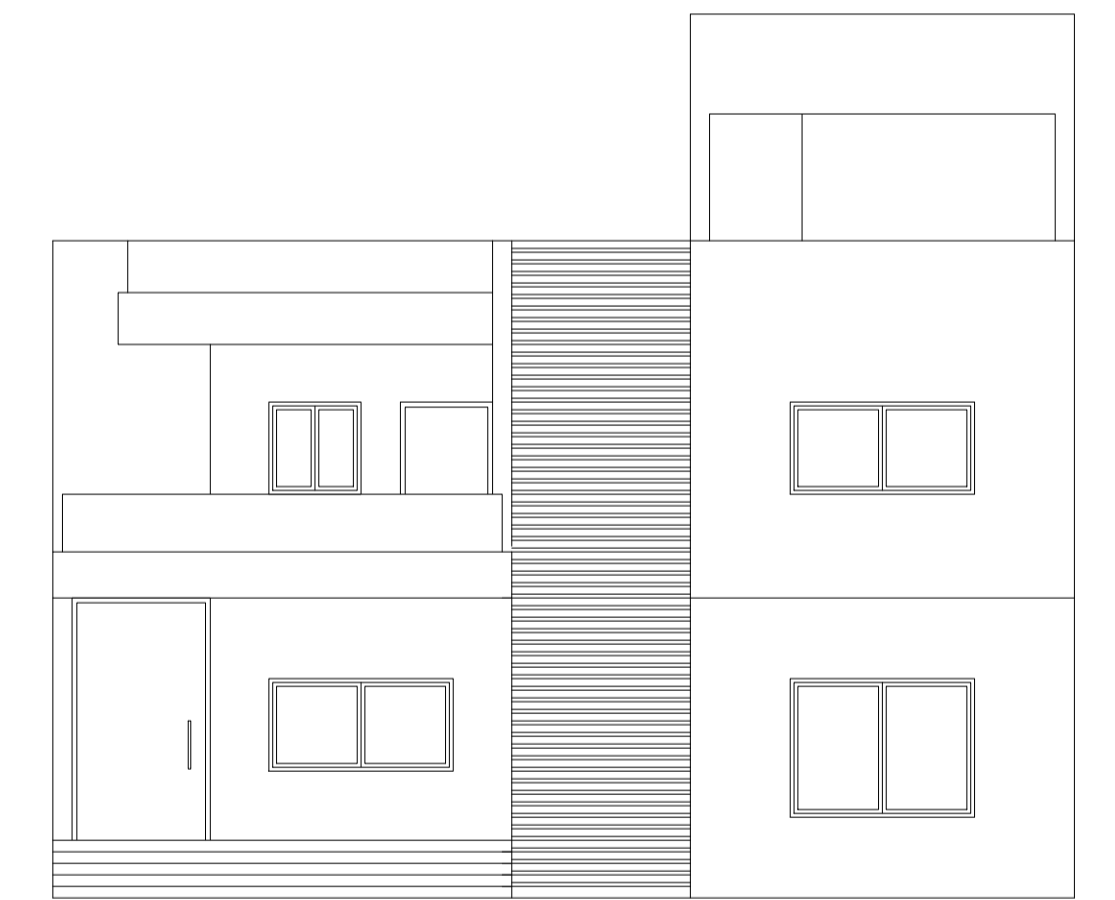
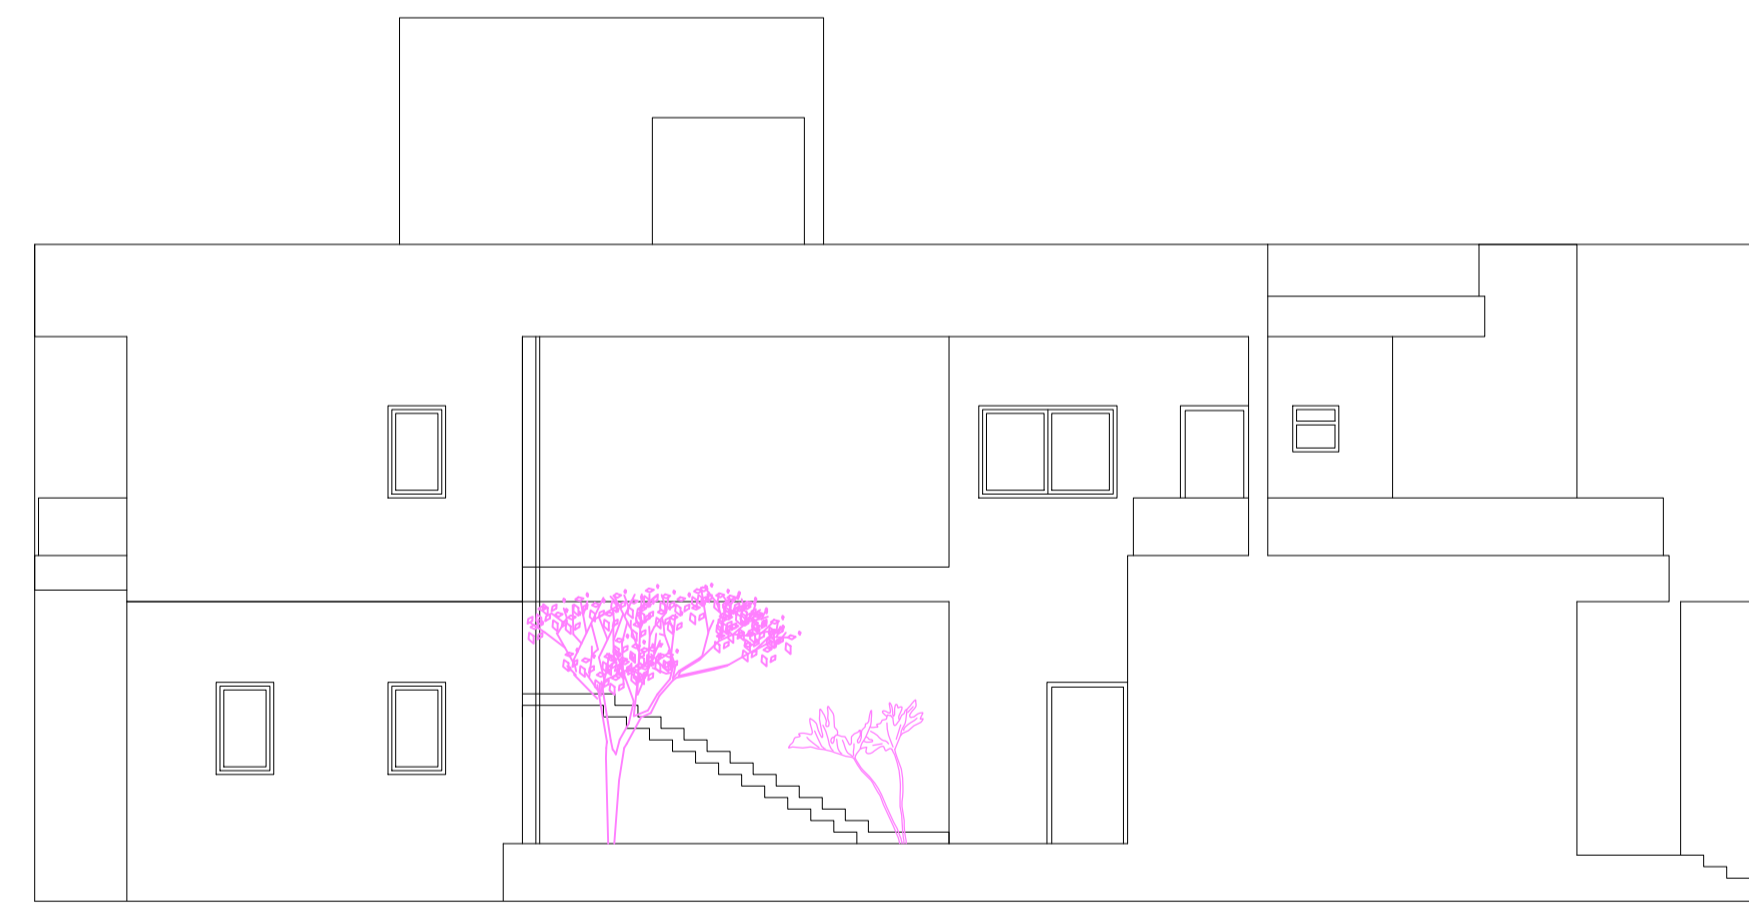
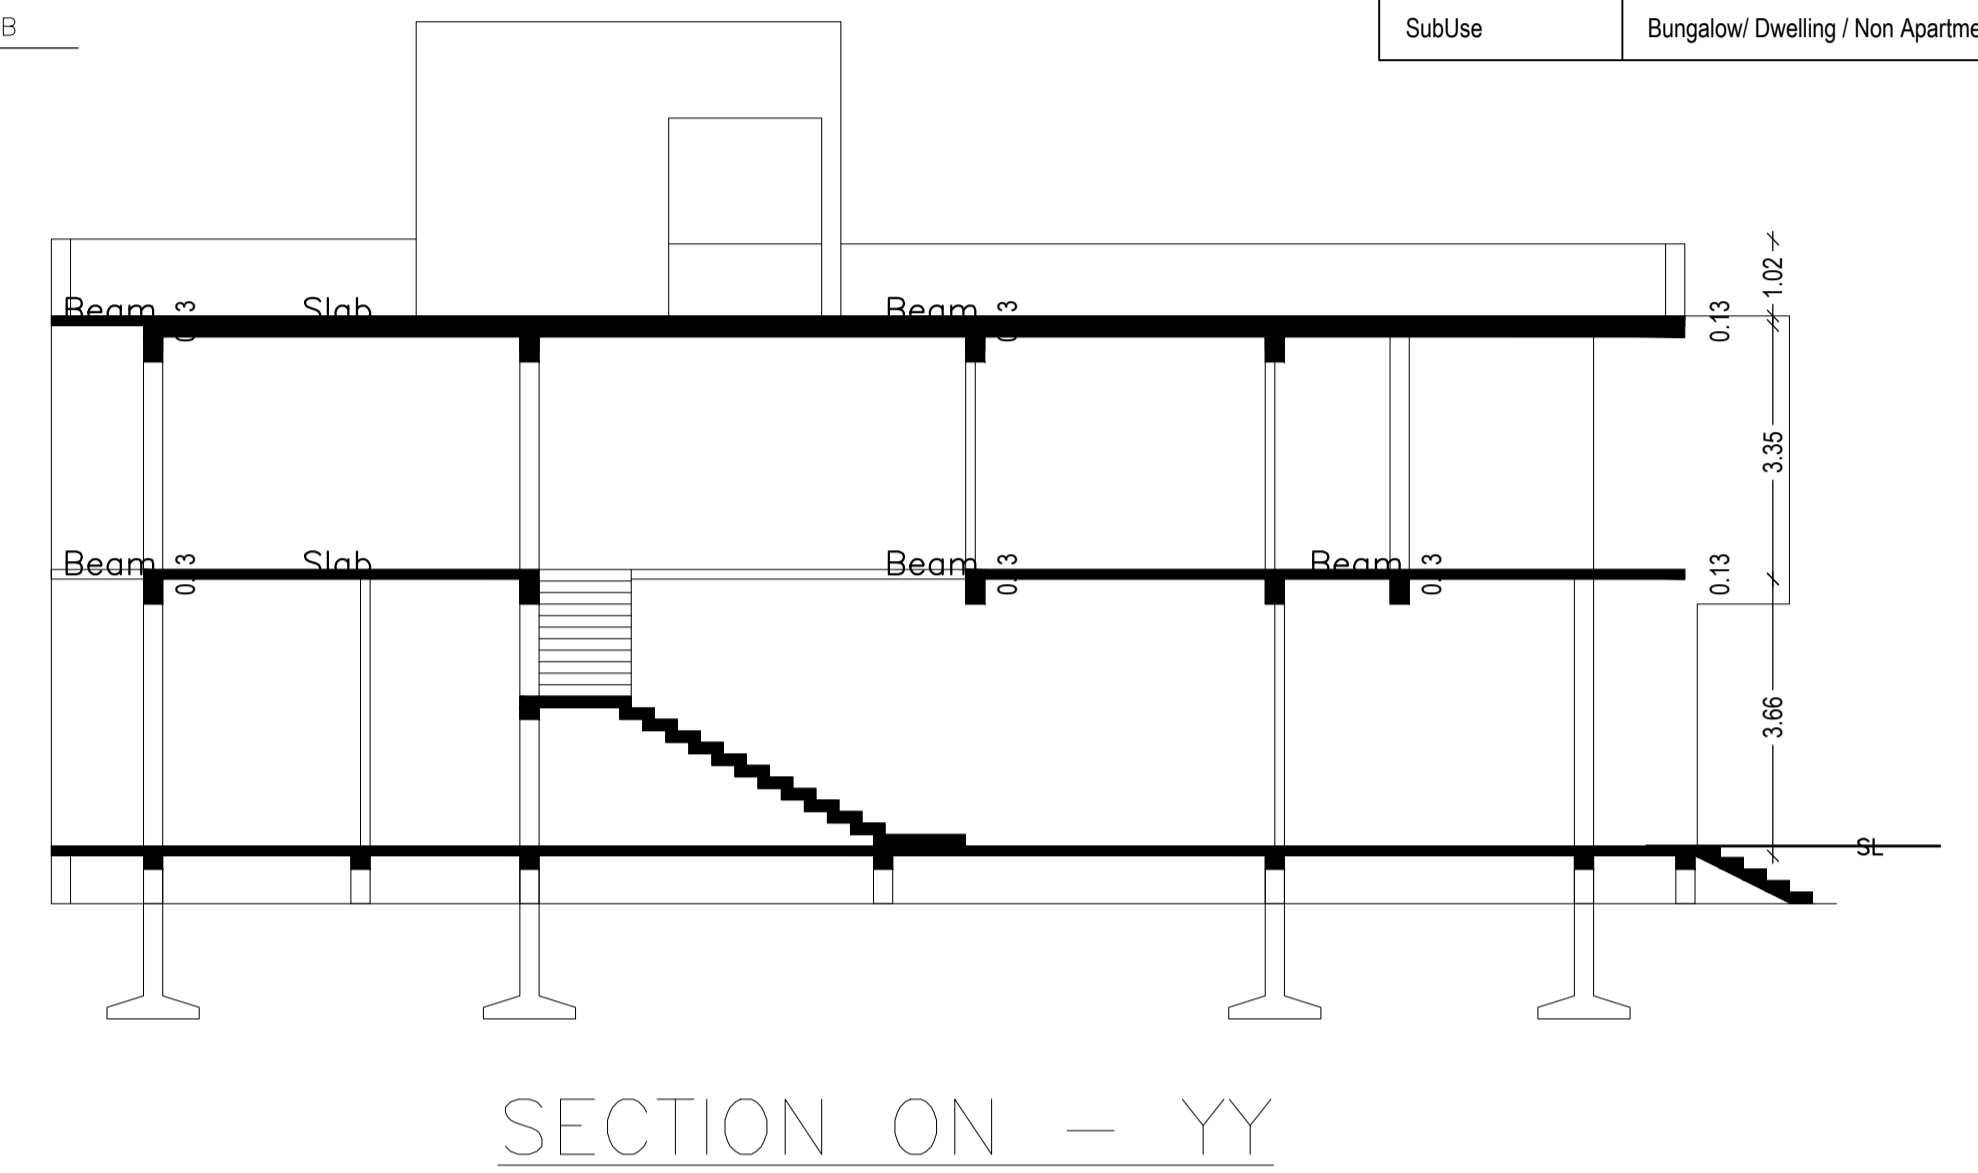
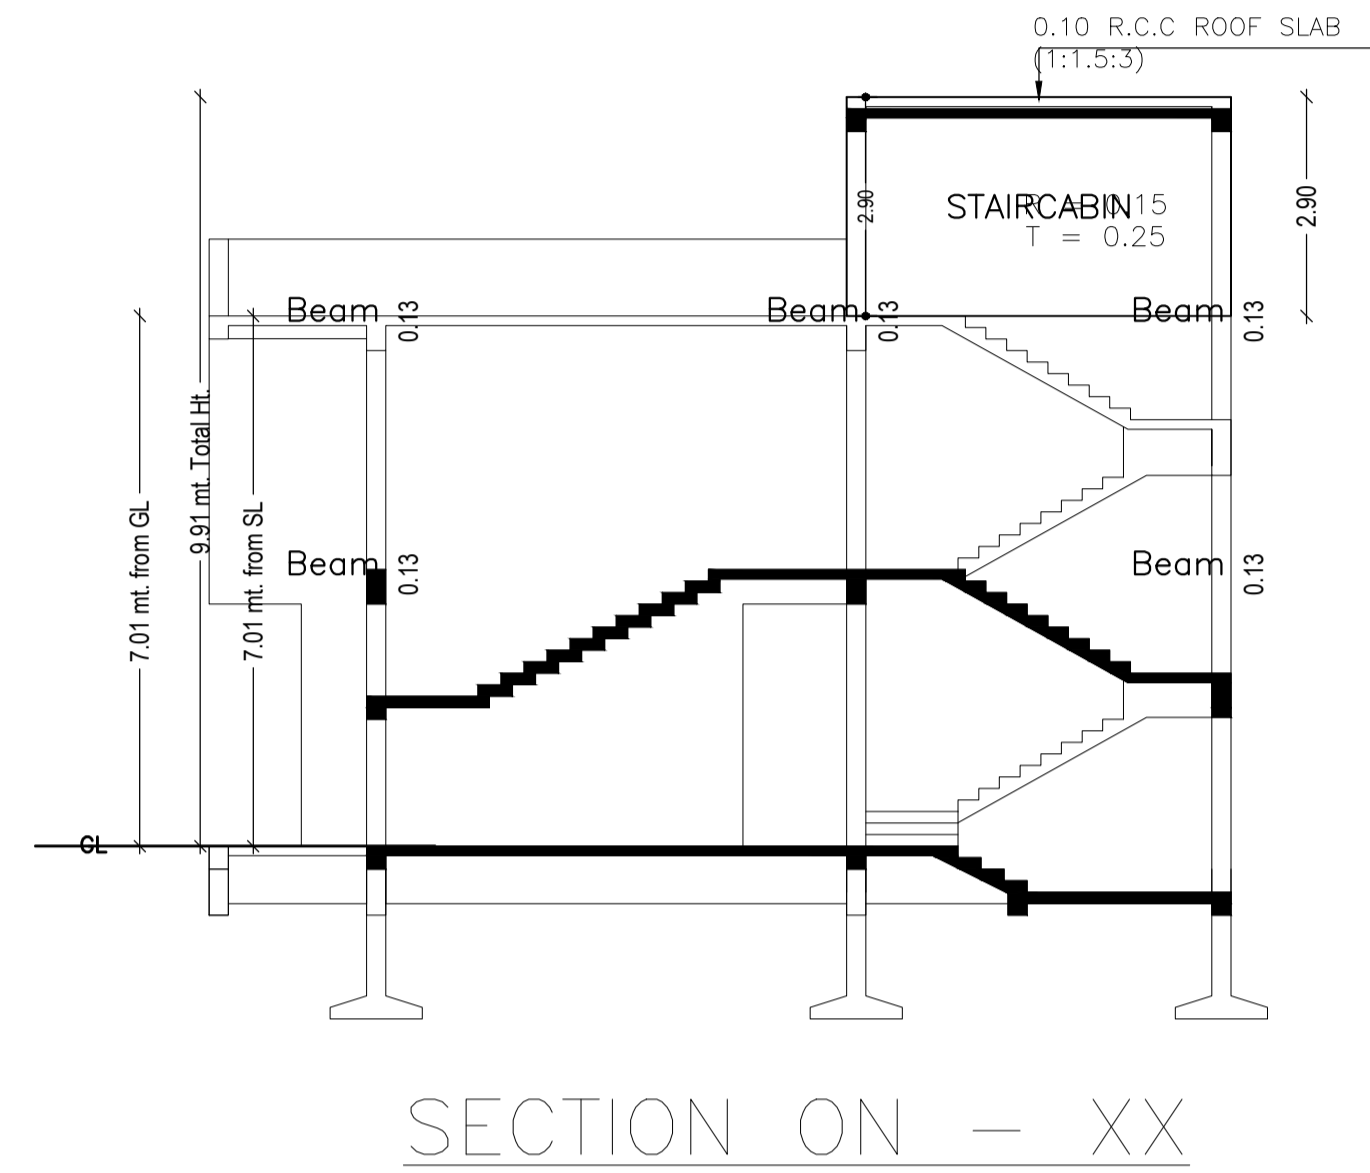
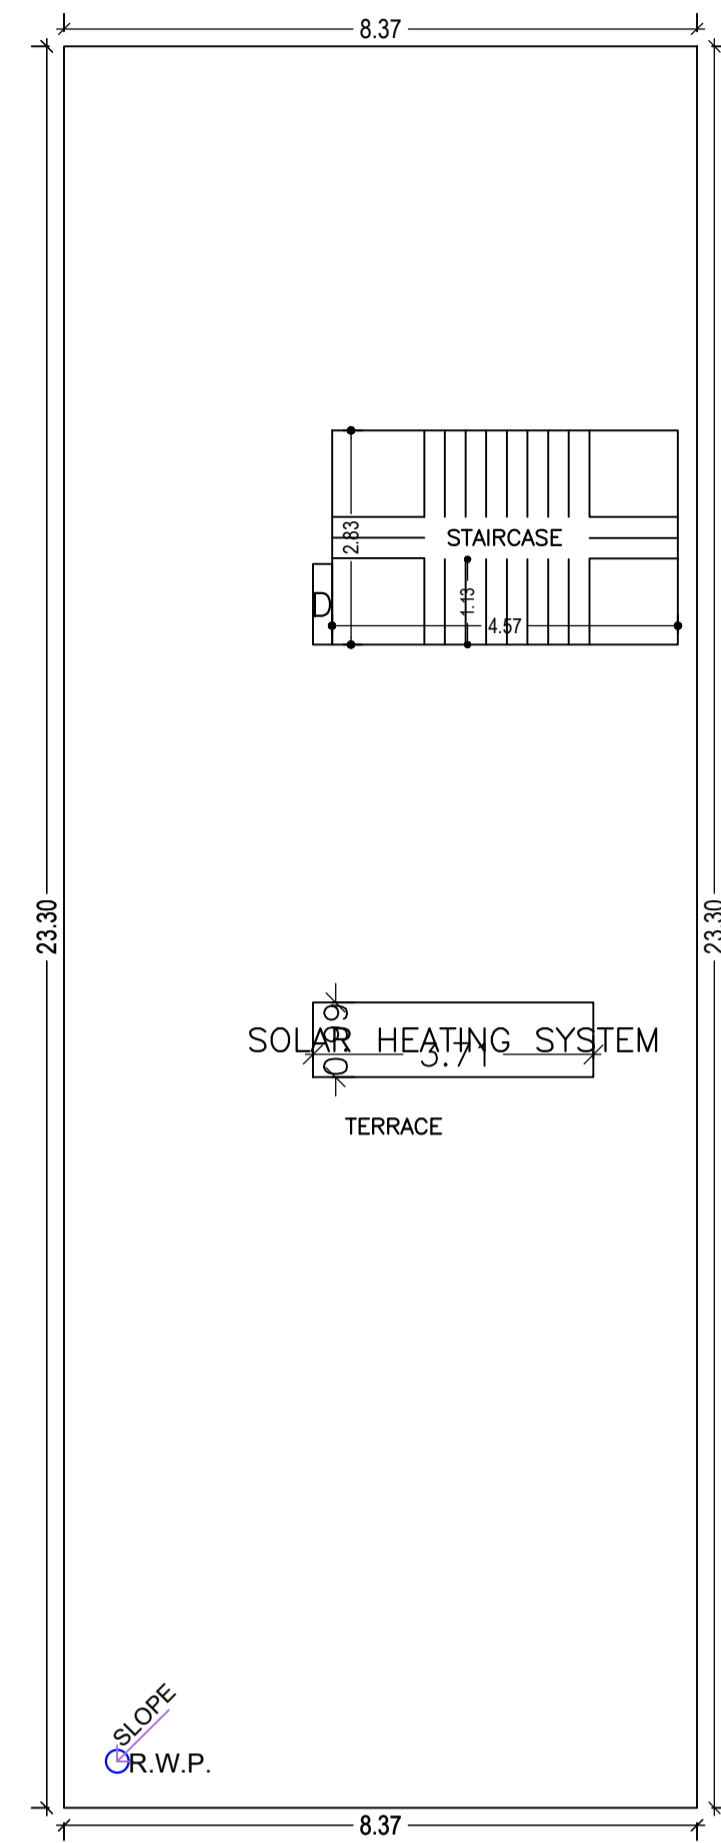
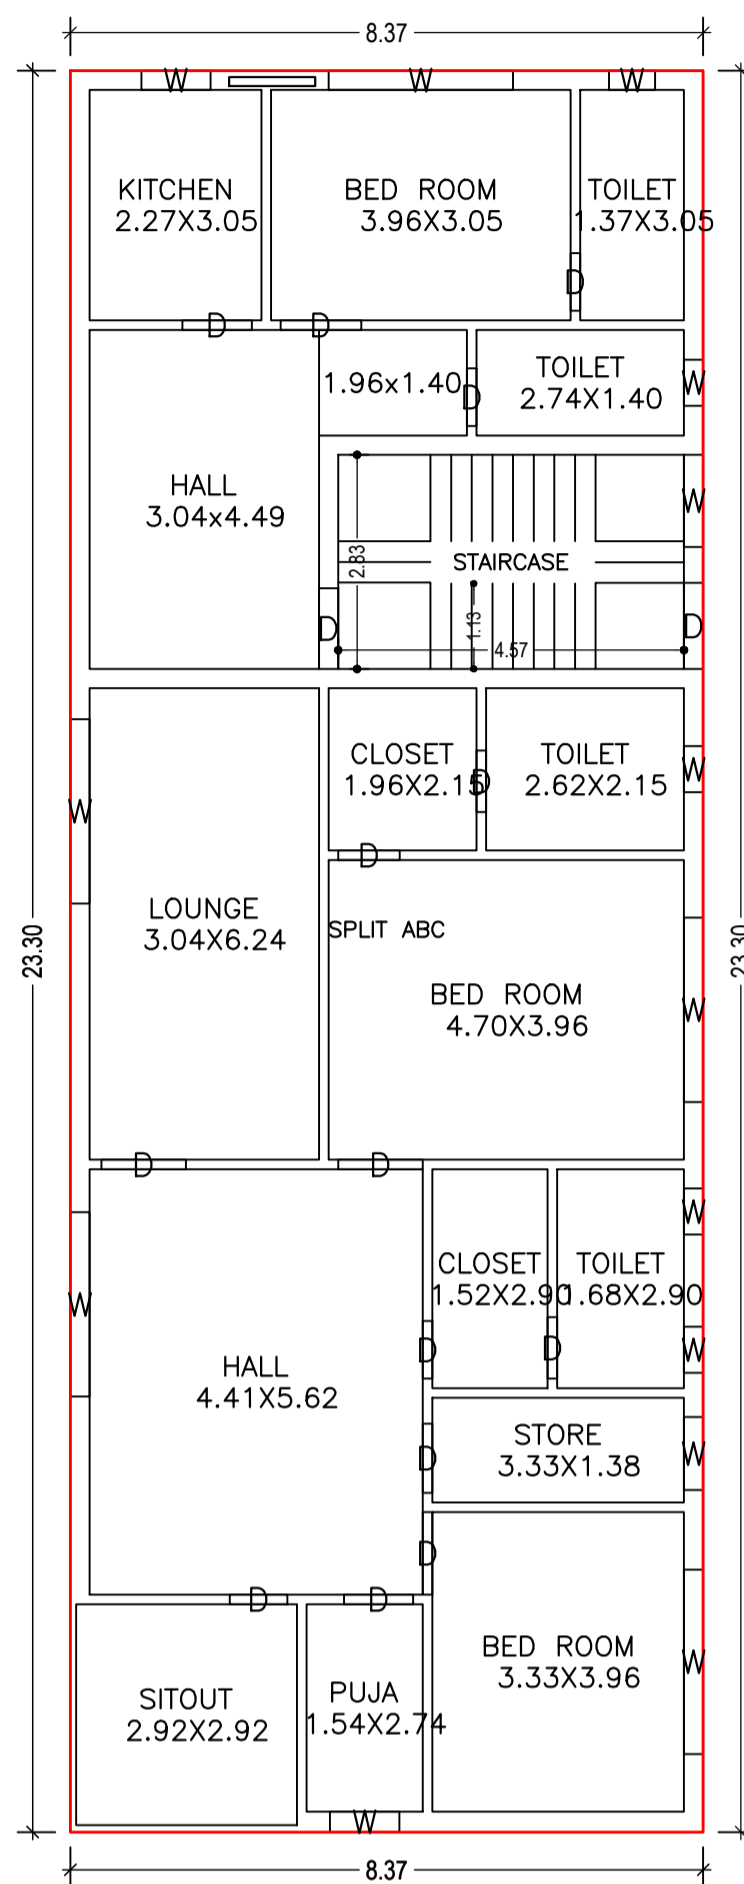


Proposal Basic Information	
Proposal File No.	DMC/BP/0407/W17/2023
Owner Name	FIRDOUS BADAR
Khata No	NEW -234, OLD- 25
Plot No	NEW -1015, OLD -1327
Village Name	Panderpala
Use	Residential
SubUse	Bungalow/ Dwelling / Non Apartment

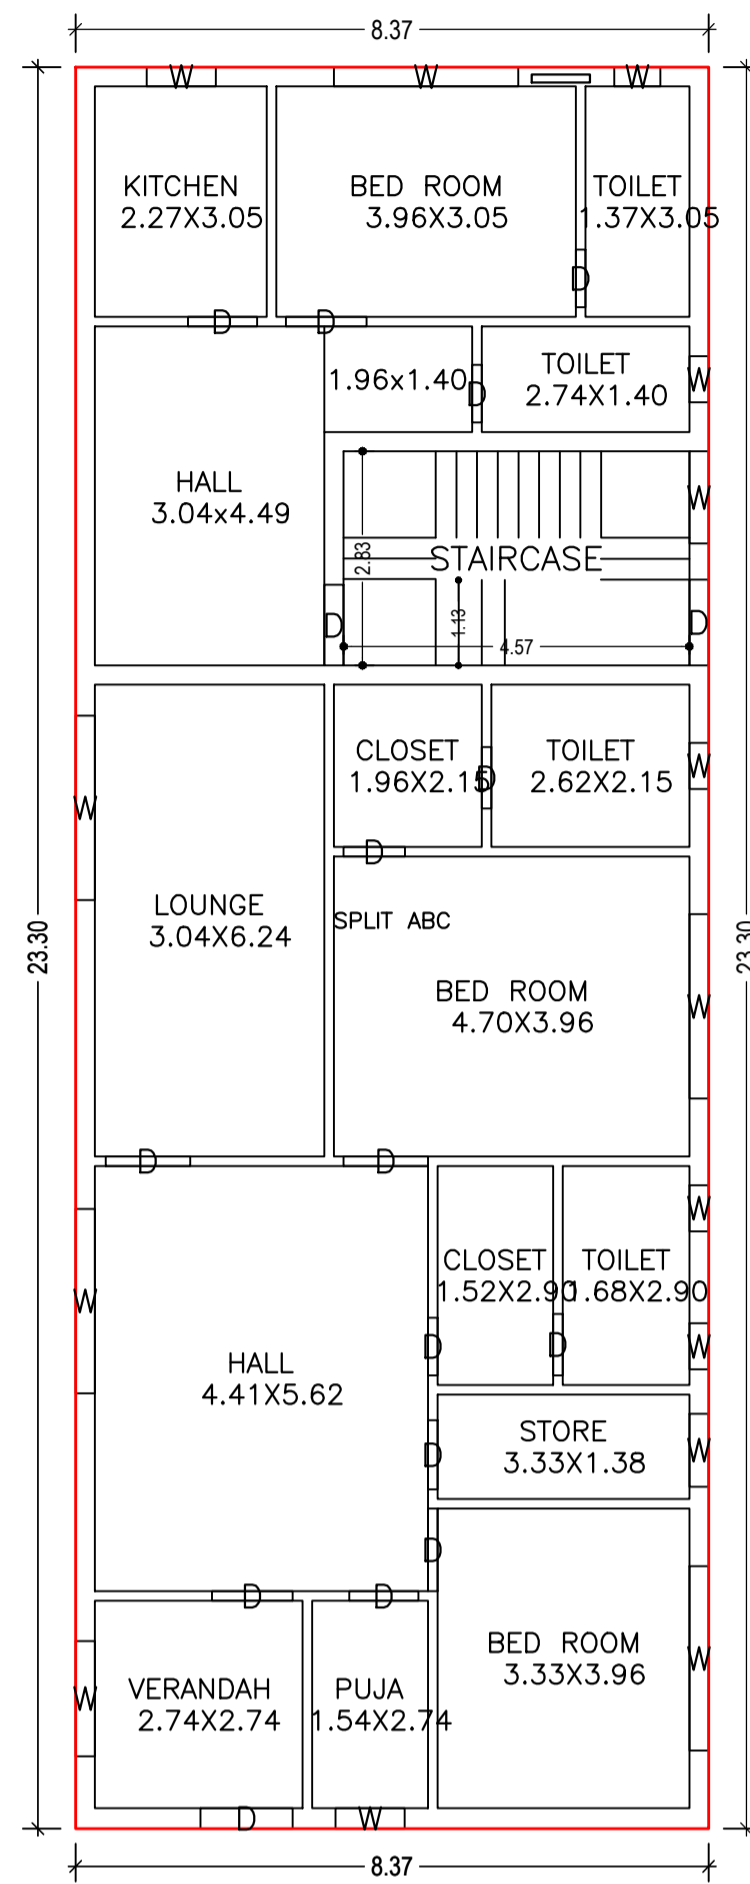


GROUND FLOOR PLAN (Proposed) (SCALE 1:100)

FIRST FLOOR PLAN (Proposed) (SCALE 1:100)


TERRACE FLOOR PLAN (SCALE 1:100)

SOUTH / LEFT ELEVATION


FRONT ELEVATION

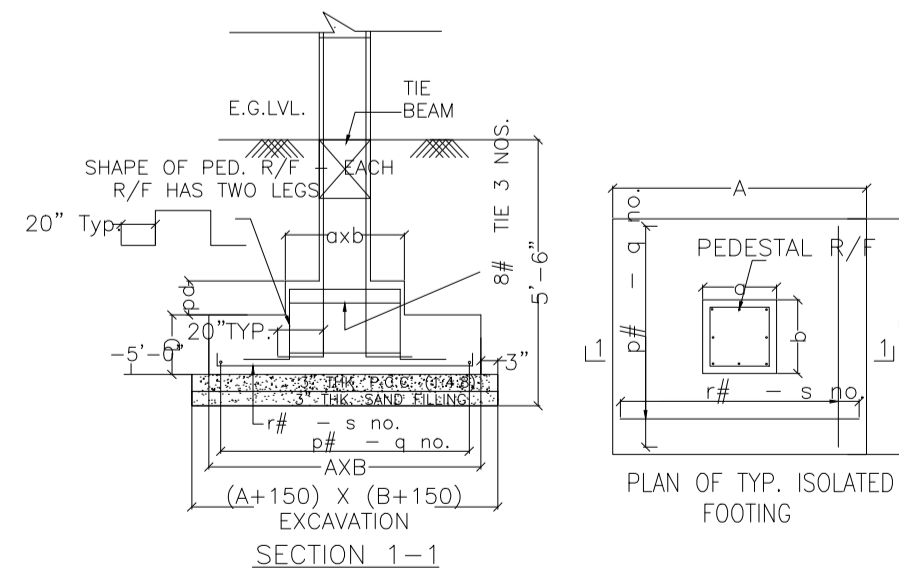


DETAILS OF COLUMN FOOTING

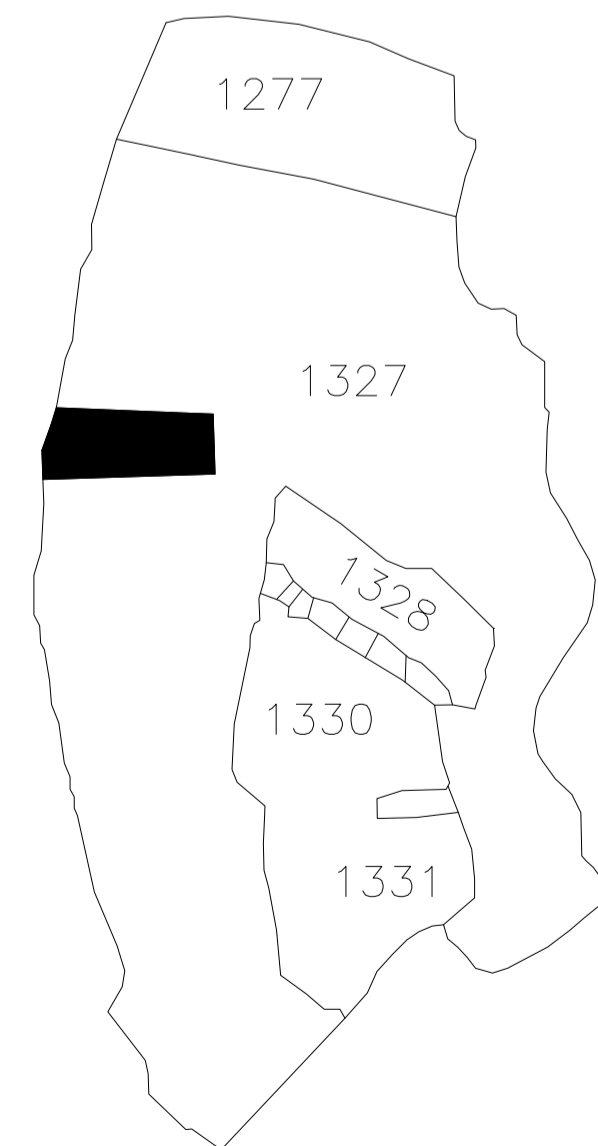

KEY PLAN

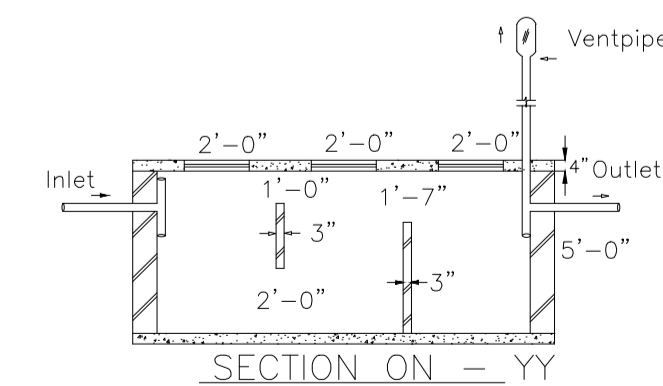

DETAILS OF SEPTIC TANK

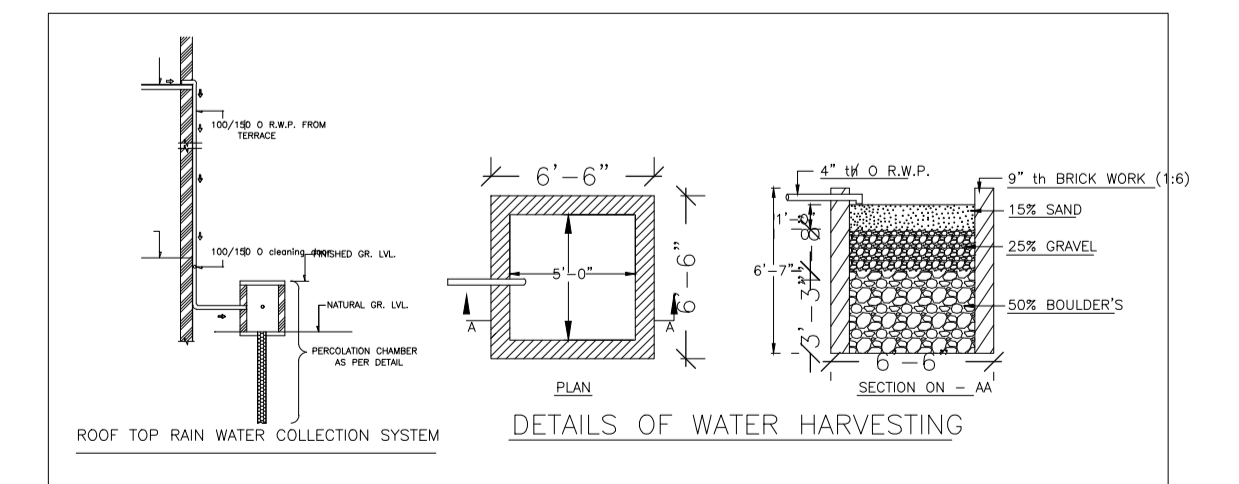

DETAILS OF WATER HARVESTING

LTP NAME AND SIGNATURE	STRUCTURAL ENG'S NAME AND SIGNATURE	BUILDER NAME AND SIGNATURE	DIGITAL SIGNATURE
ABHISHEK KUMAR DMC/DFTMN/0013/2020			