



Proposal Basic Information


Proposal File No.	DMC/BP/0186/W20/2023
Owner Name	DIGVIJAY VIKRAM SINGH
Khata No	44
Plot No	352
Village Name	Hirapur
Use	Residential
SubUse	Residential Bldg/Apartment

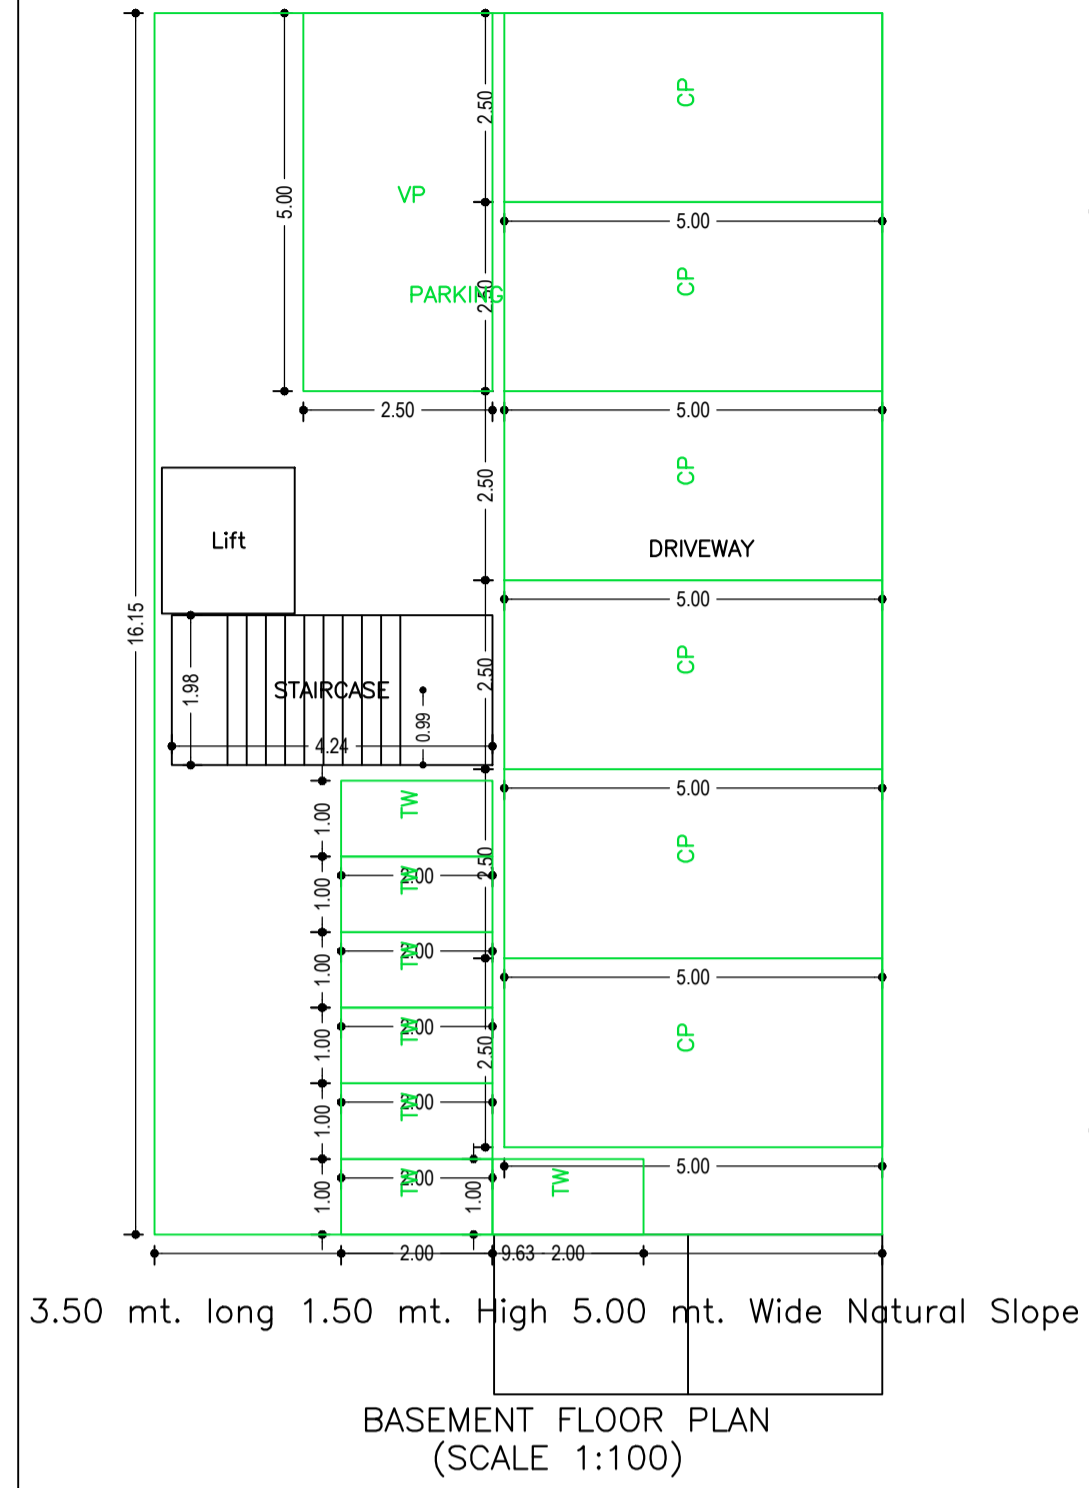


BASEMENT FLOOR PLAN (SCALE 1:100)

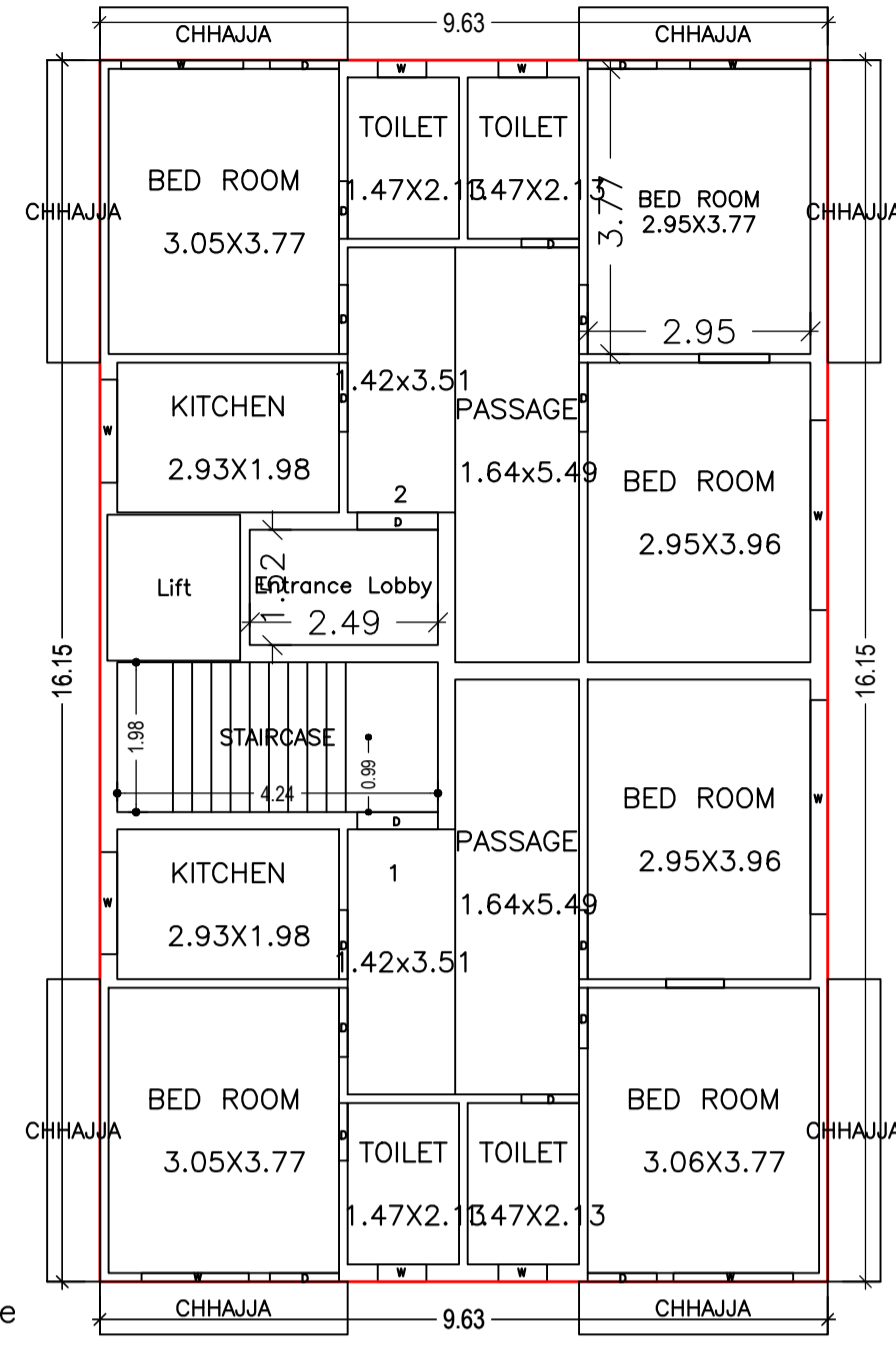


GROUND FLOOR PLAN (Proposed) (SCALE 1:100)

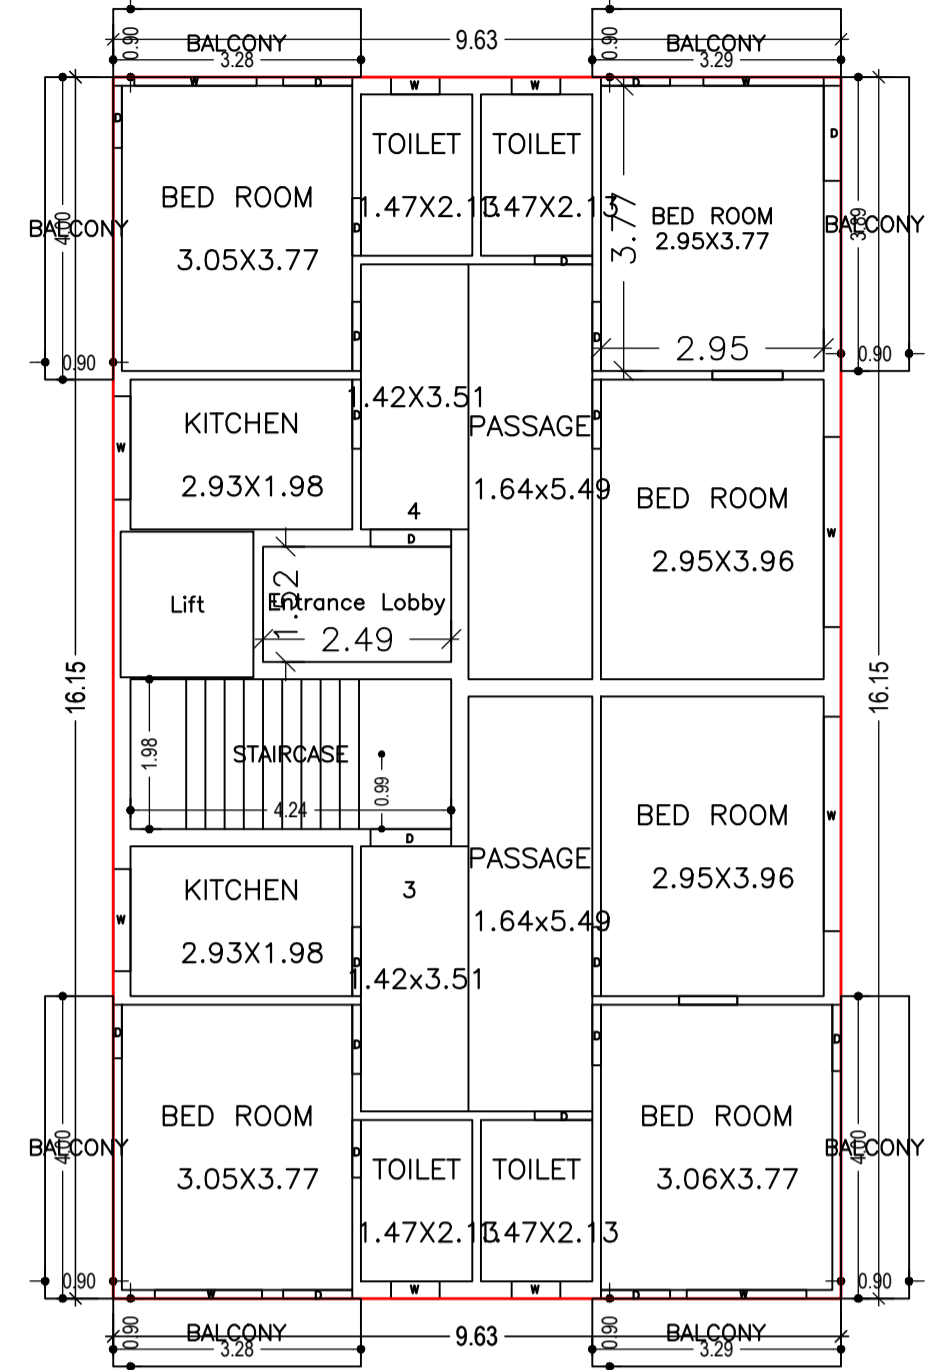

TYPICAL - 1, 2 FLOOR PLAN (Proposed) (SCALE 1:100)



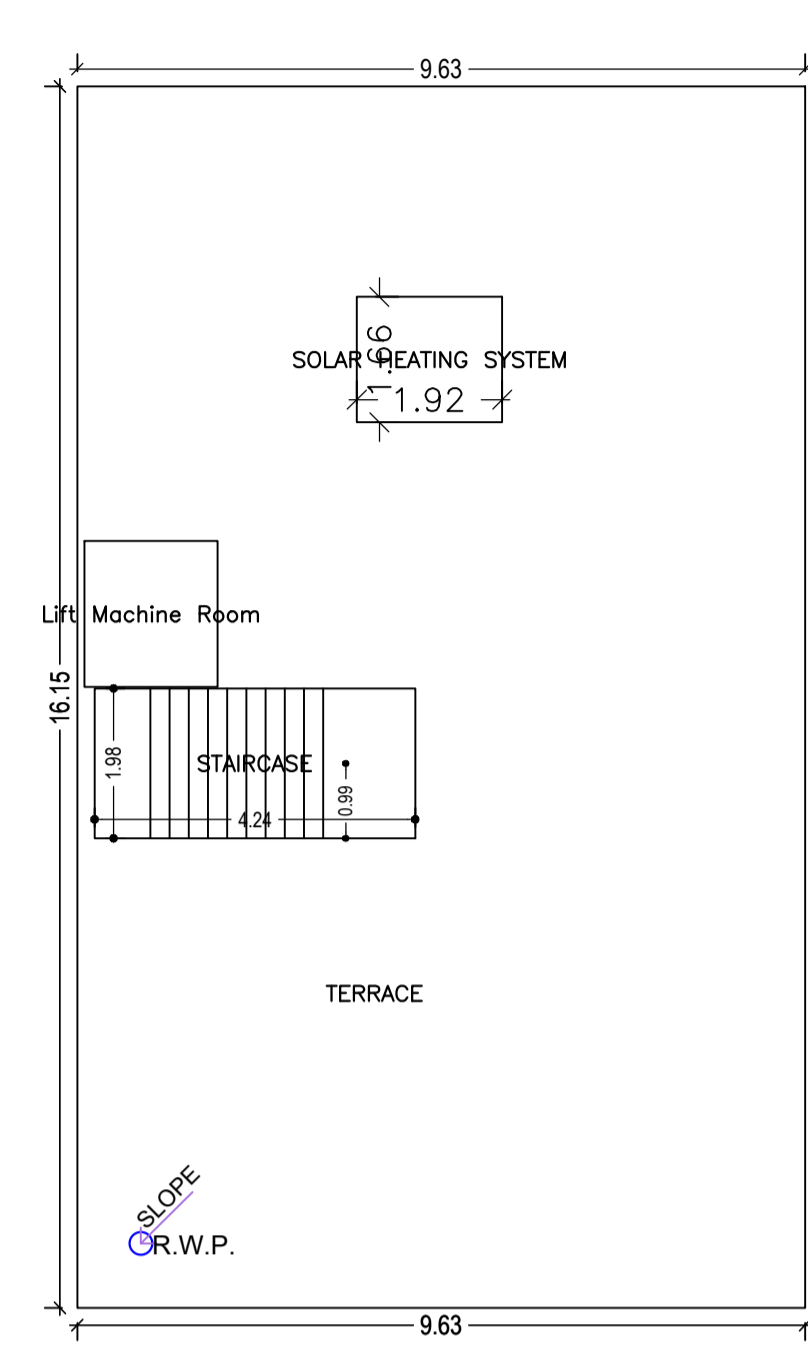


TERRACE FLOOR PLAN (SCALE 1:100)

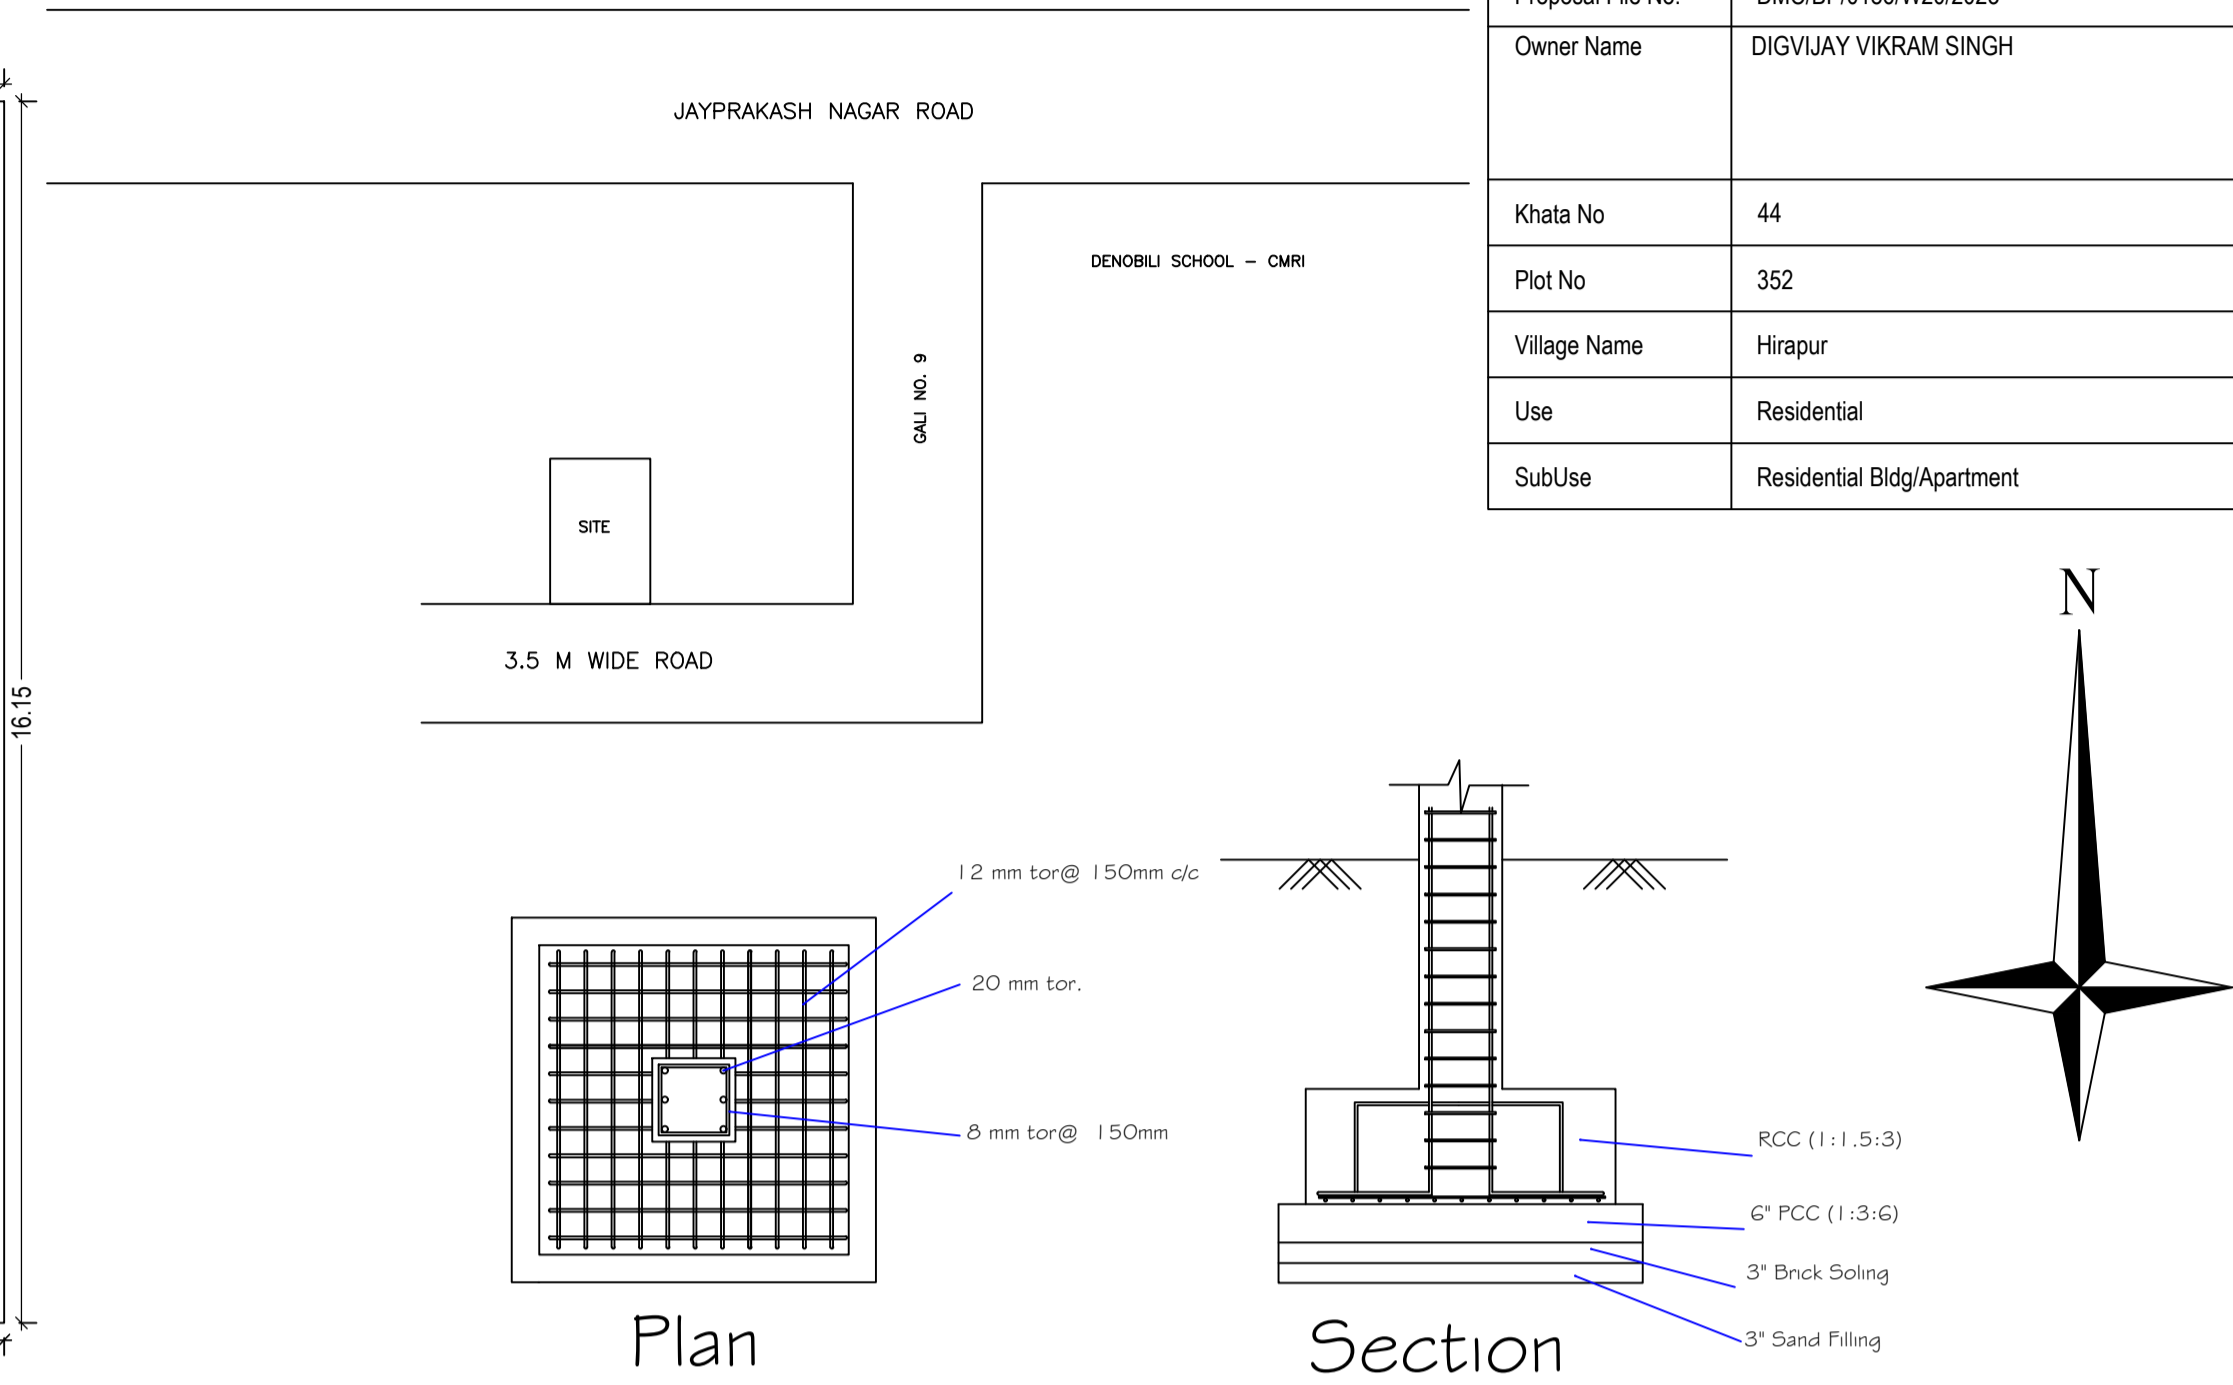


Plan

Section

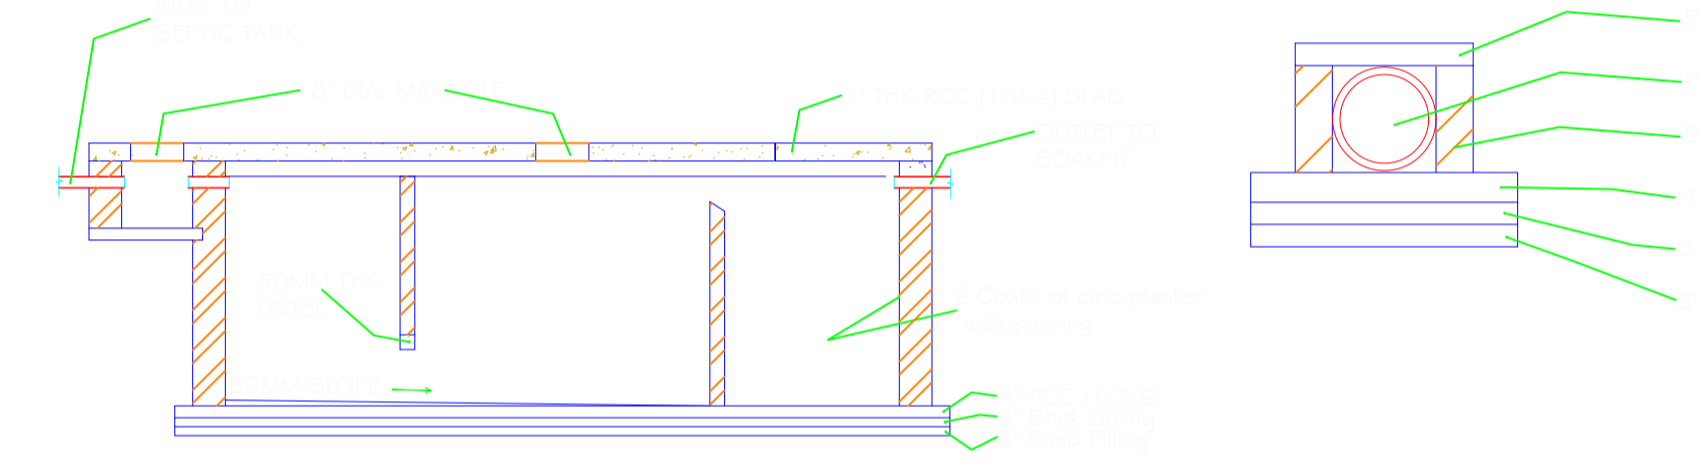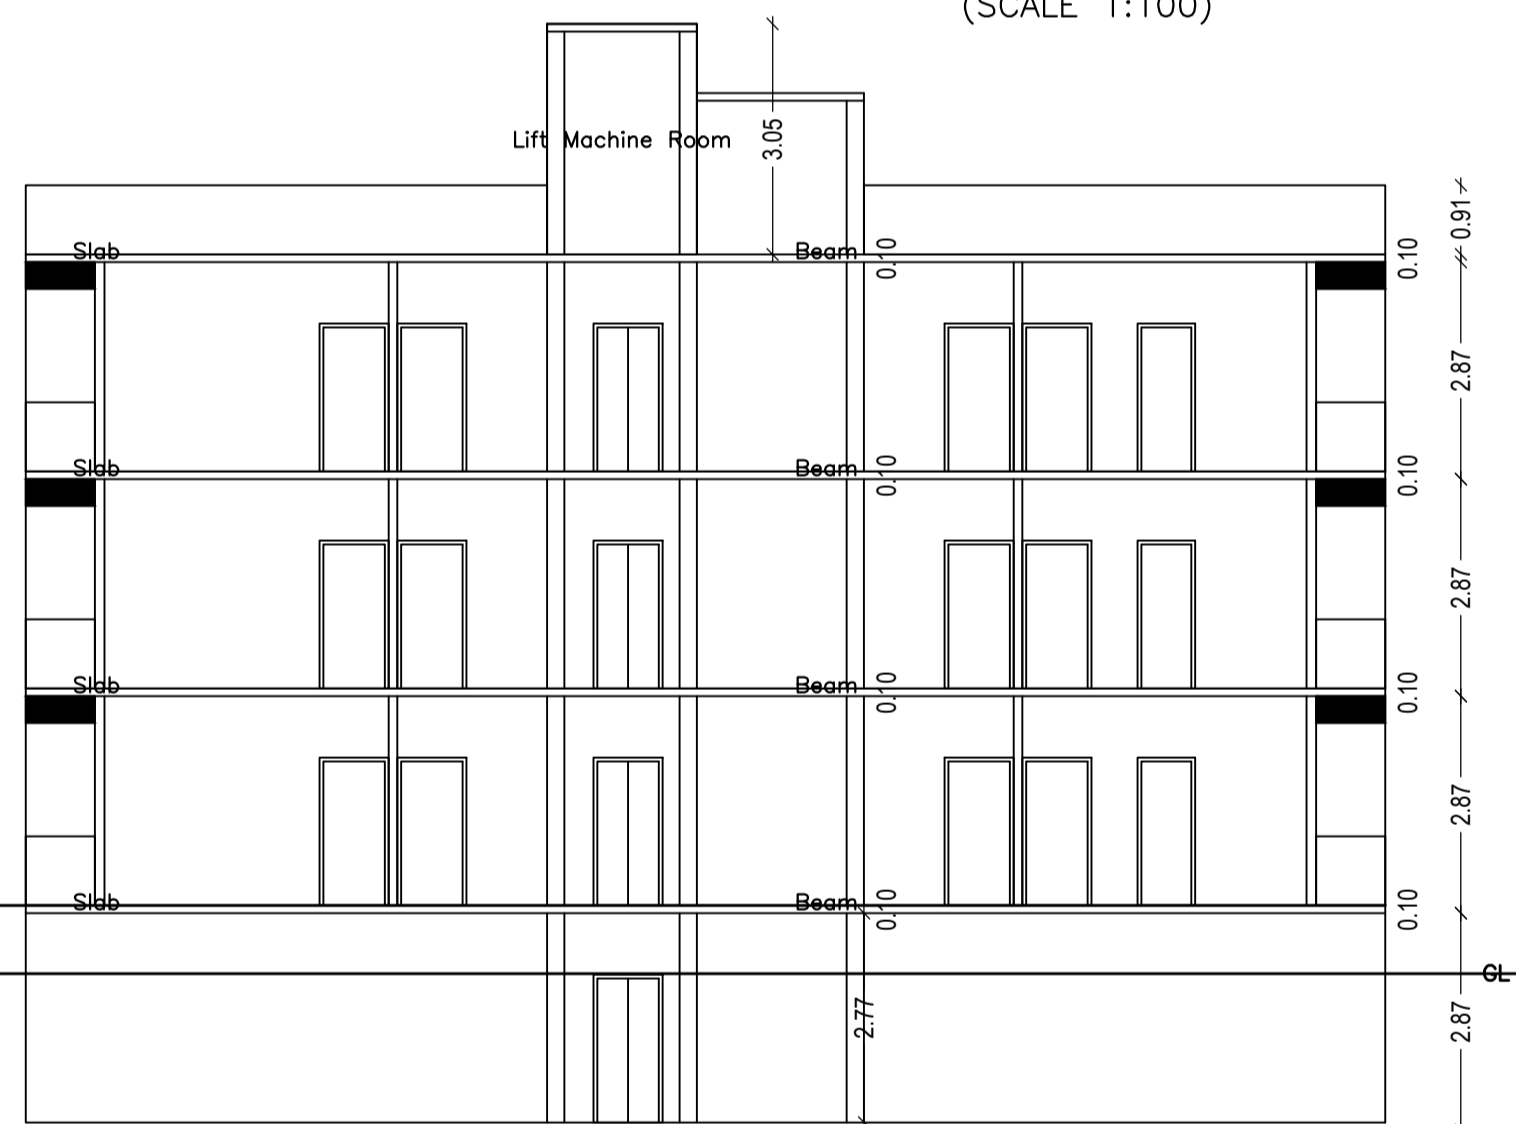
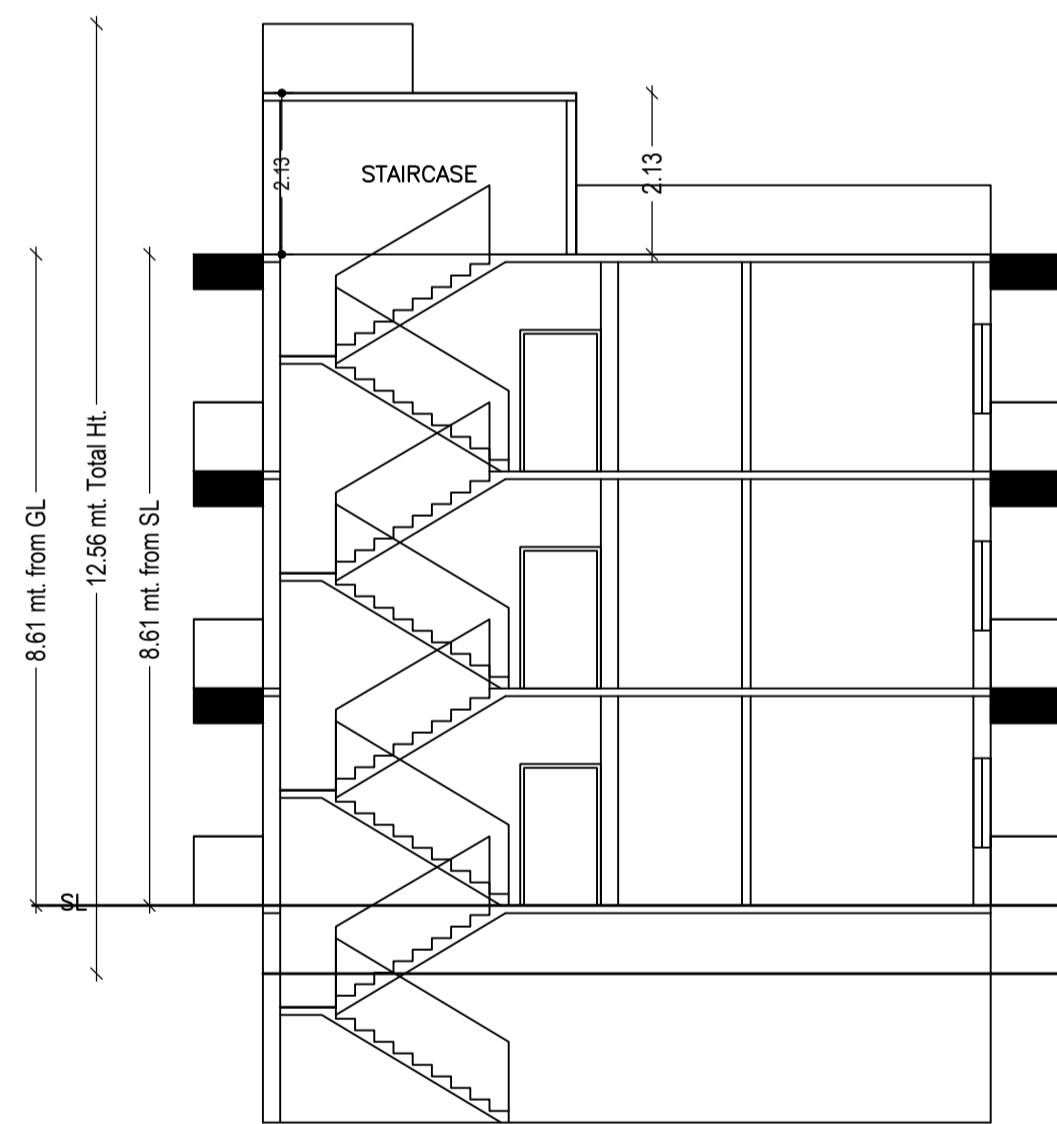


Section

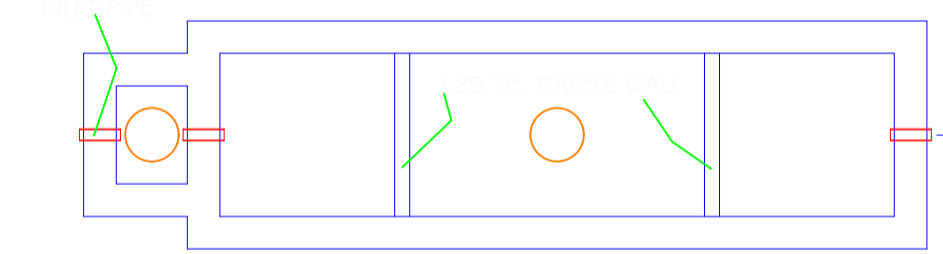

Plan

SPECIFICATION OF DRAIN	
1. FLOORING	12 mm tor@ 150mm c/c
2. SAND FILLING	20 mm tor.
3. 6" PVC PIPE	6 mm tor@ 150mm
4. 3" BRICK SOLING	
5. SAND FILLING	

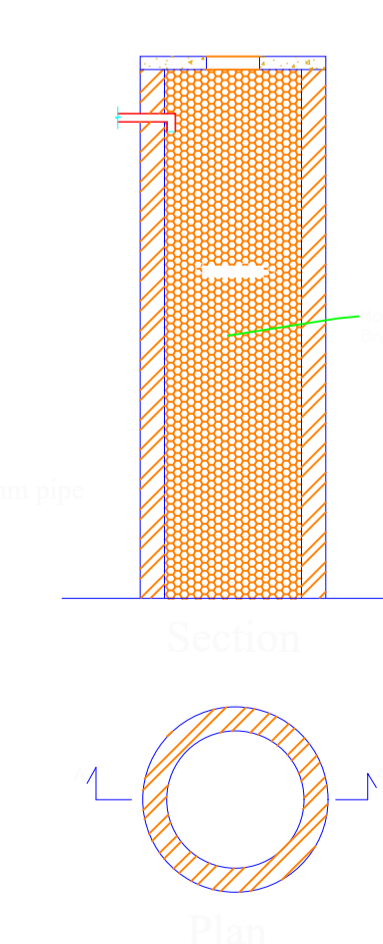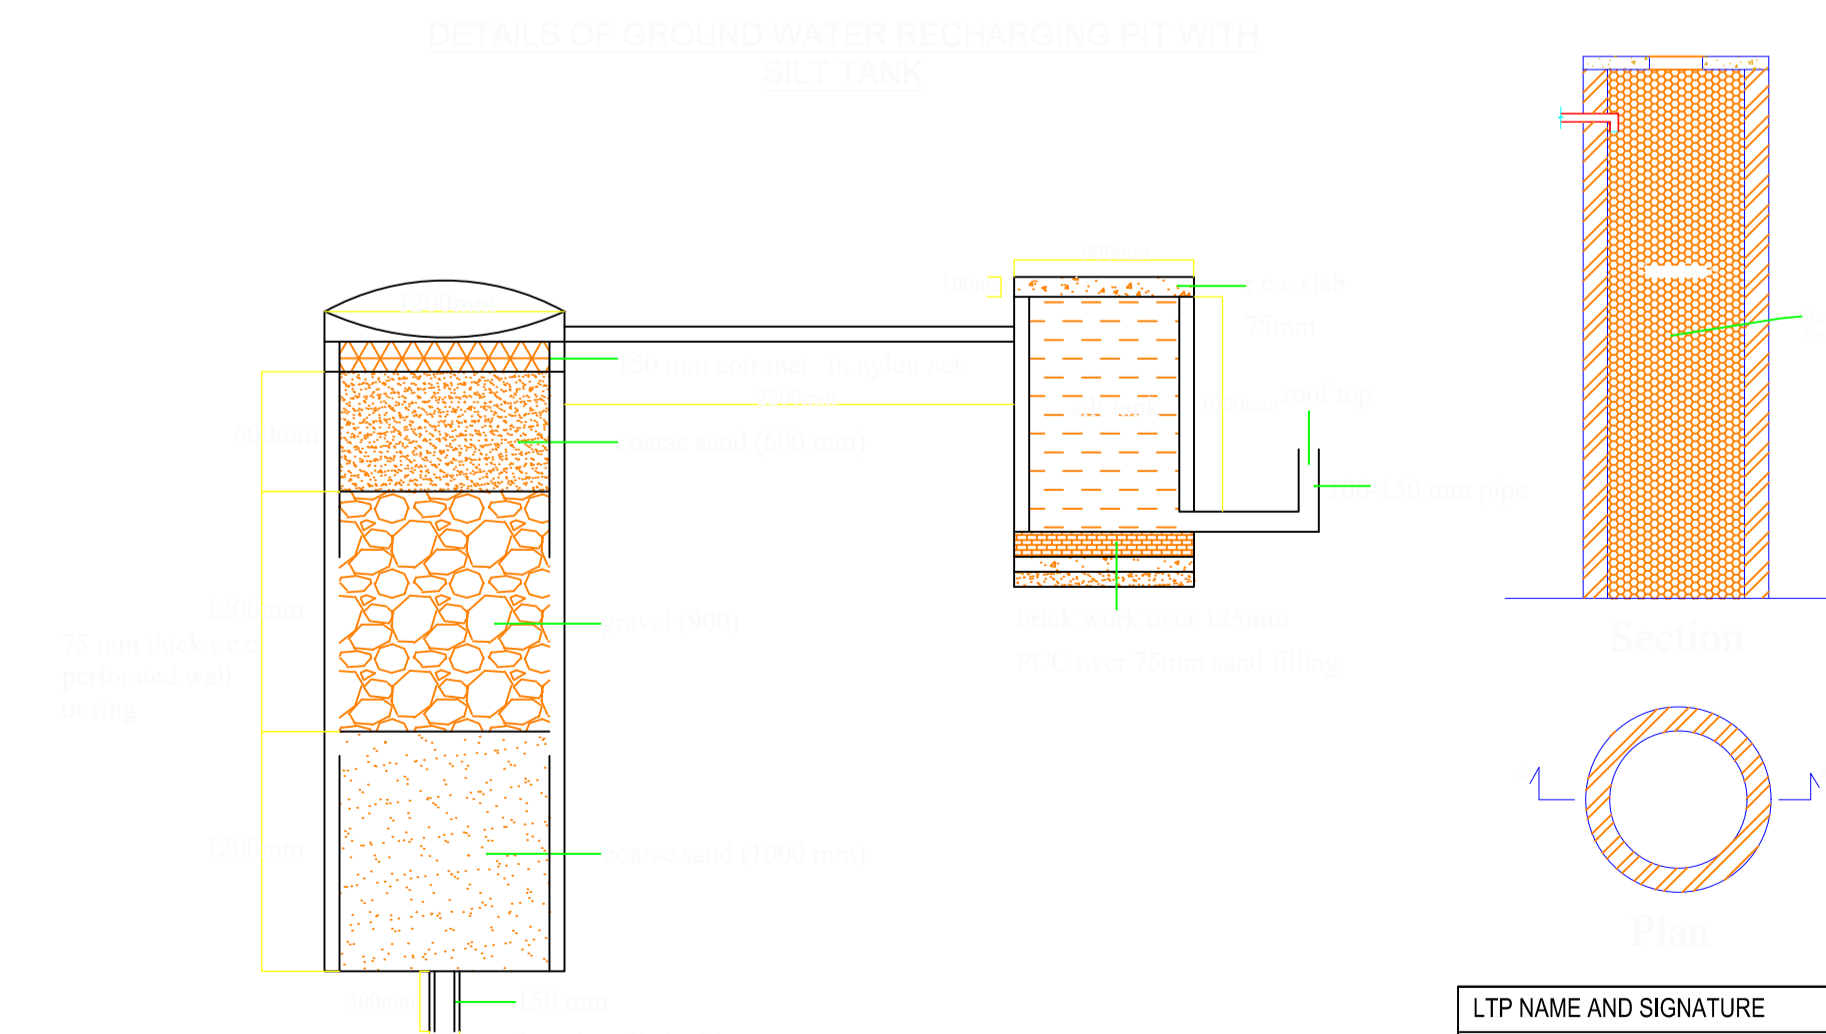

Plan

LTP NAME AND SIGNATURE	STRUCTURAL ENG'S NAME AND SIGNATURE	BUILDER NAME AND SIGNATURE	DIGITAL SIGNATURE
AMIT KUMAR DMC/ENG/0012/2021			