

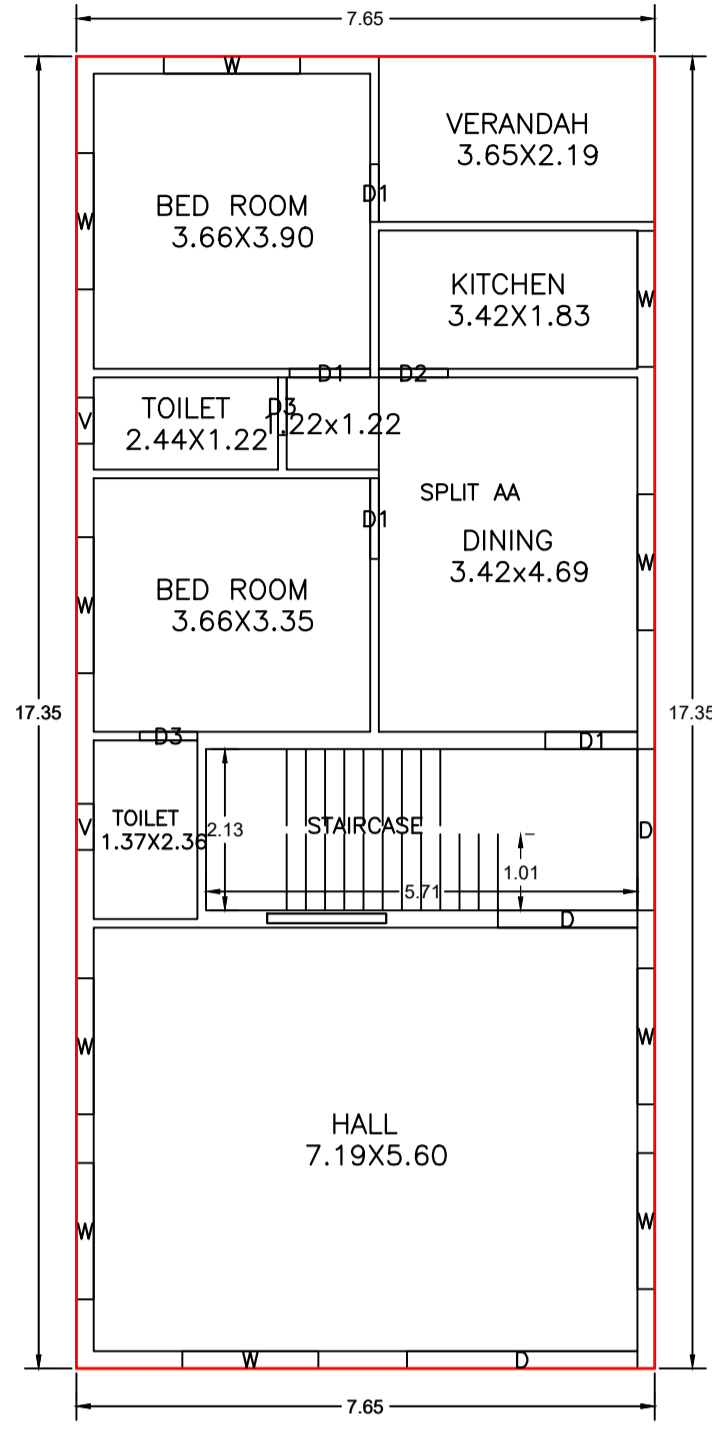



Proposal Basic Information	
Proposal File No.	DMC/BP/0135/W23/2024
Owner Name	BABY NISHAD
Khata No	09(OLD), 489(NEW)
Plot No	3194(OLD),3904(NEW)
Village Name	Kolakusma
Use	Residential
SubUse	Bungalow/ Dwelling / Non Apartment

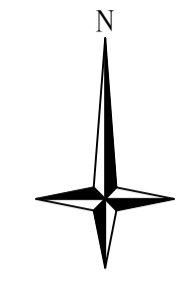




GROUND FLOOR PLAN
(Proposed)
(SCALE 1:100)

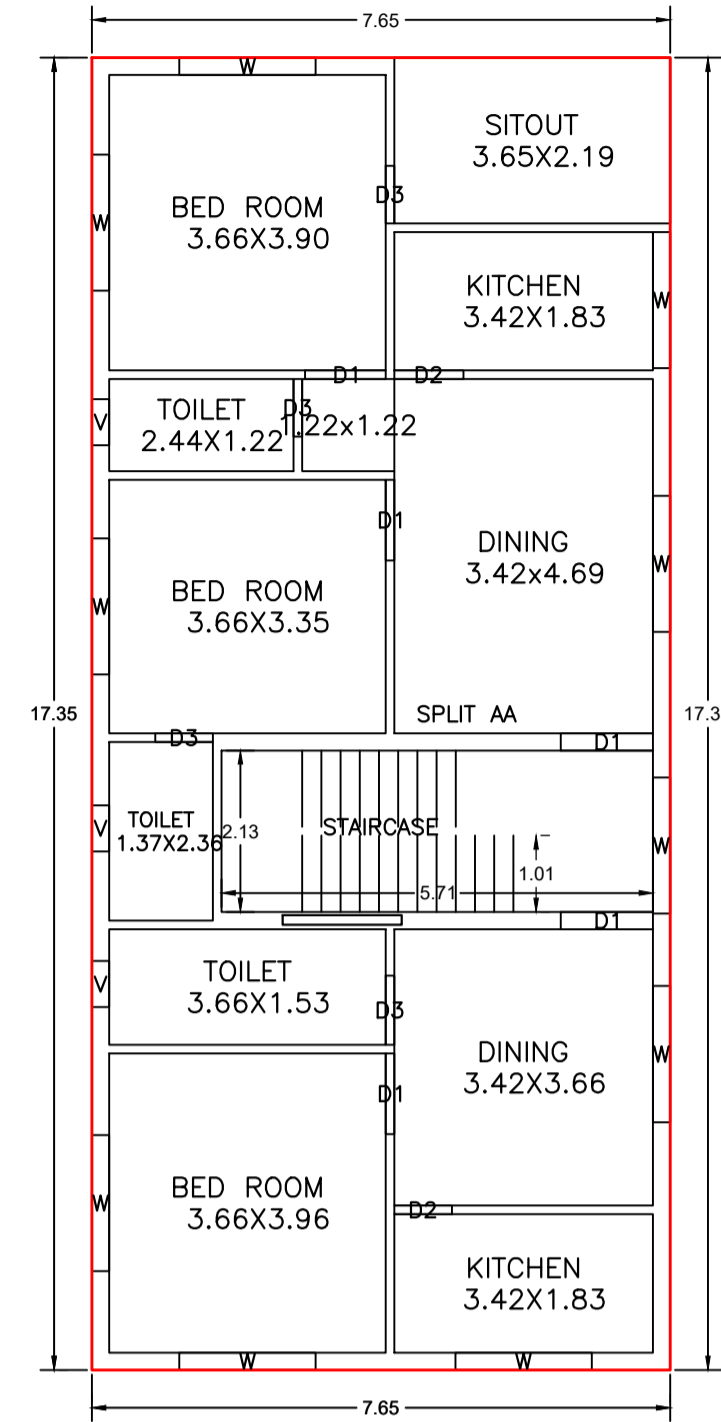


FIRST FLOOR PLAN
(Proposed)
(SCALE 1:100)

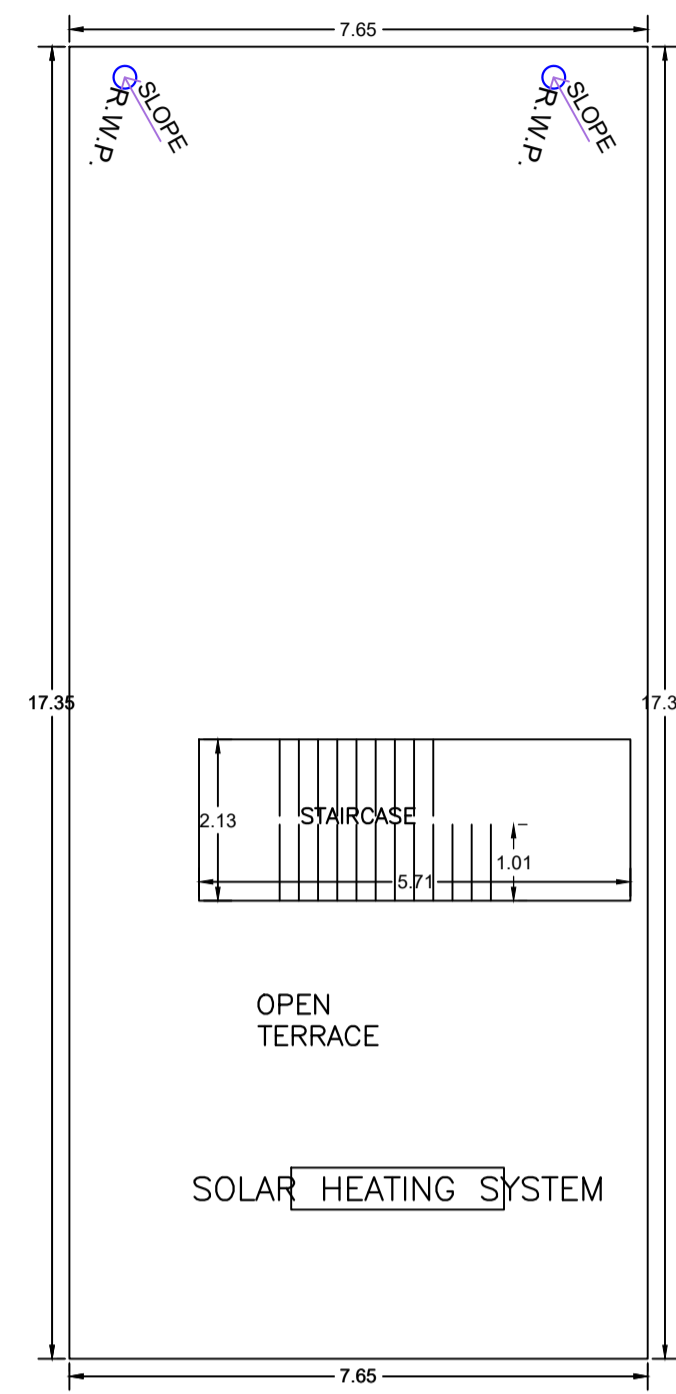


TERRACE FLOOR PLAN
(Proposed)
(SCALE 1:100)

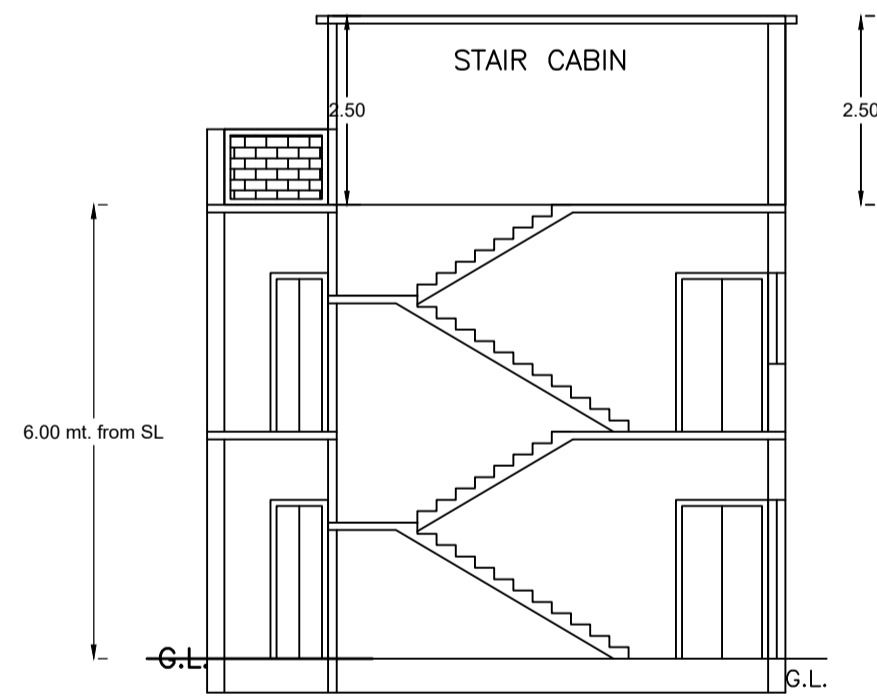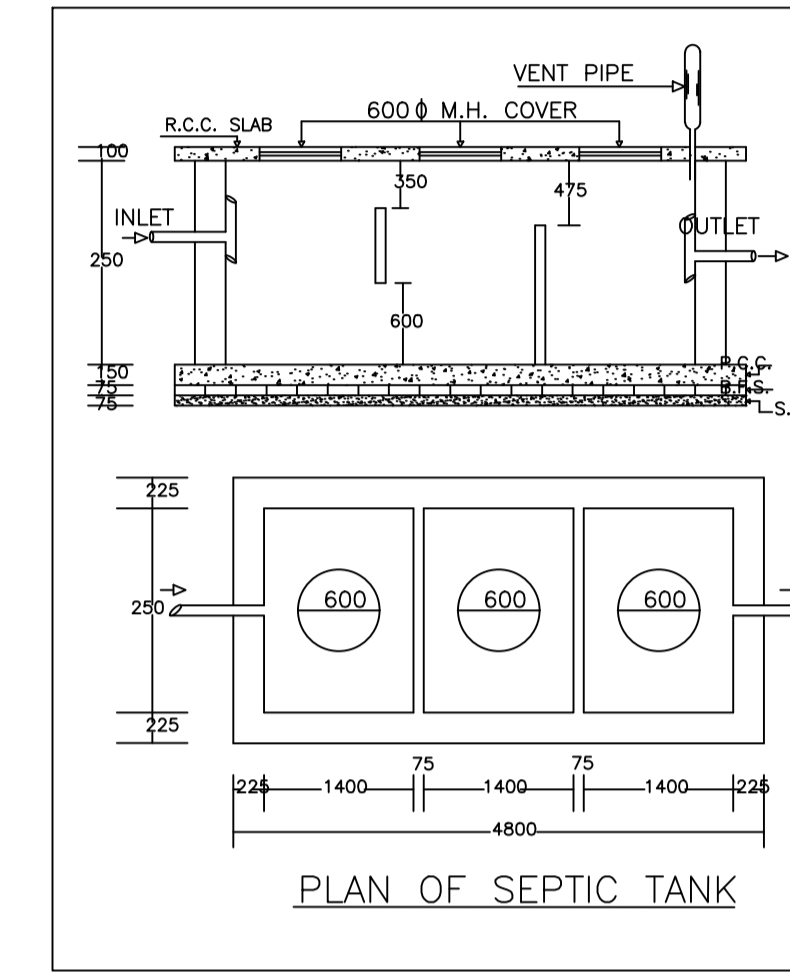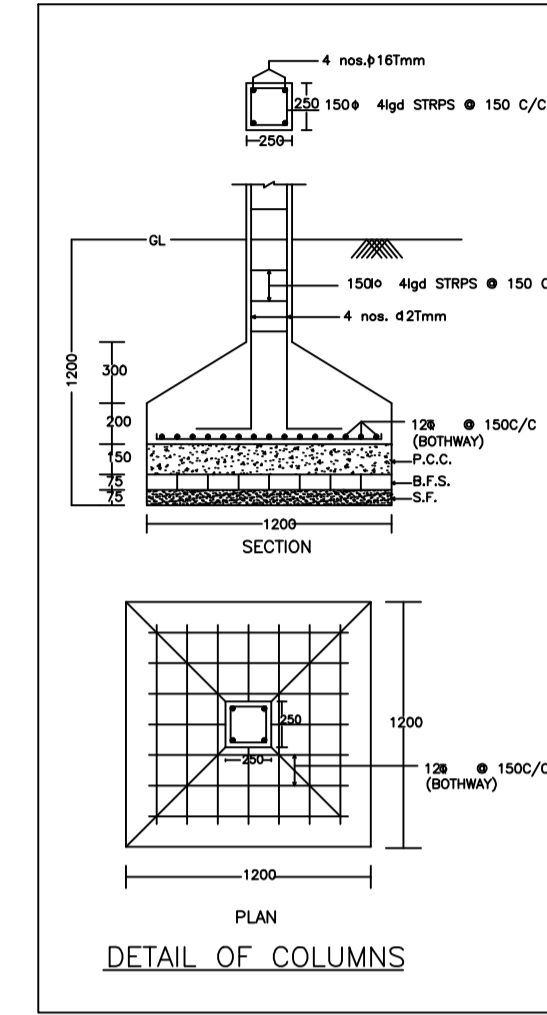


SECTION ON X-X

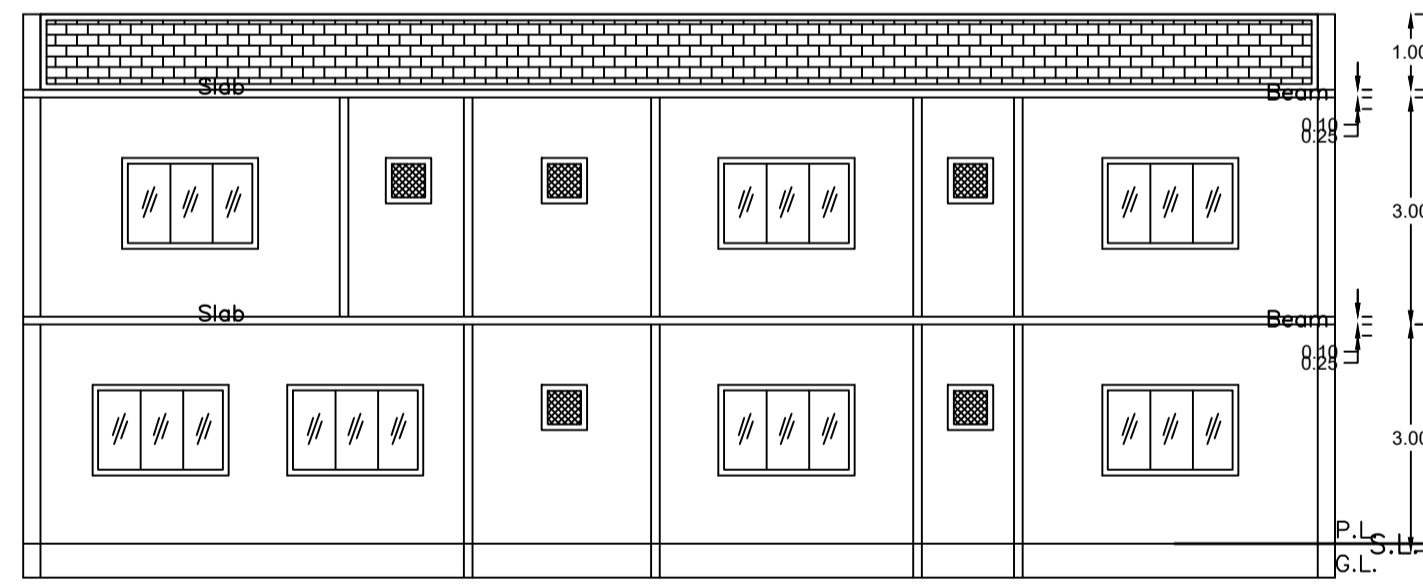



SECTION ON Y-Y

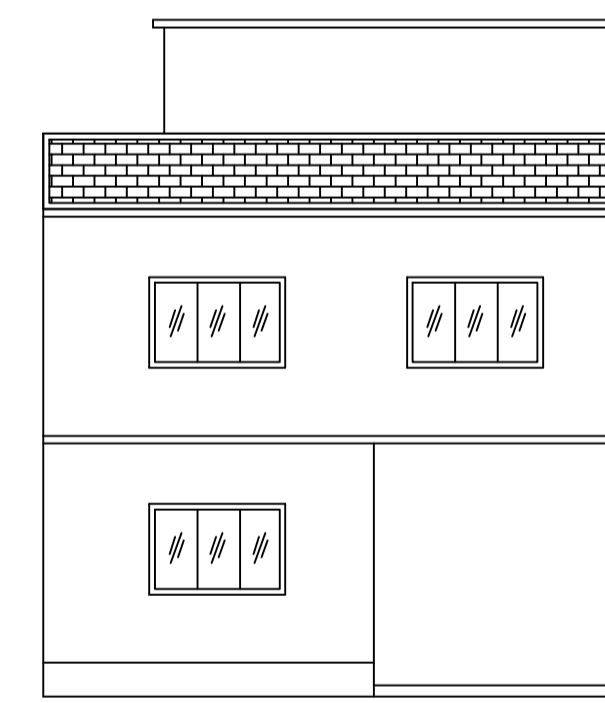

FRONT ELEVATION

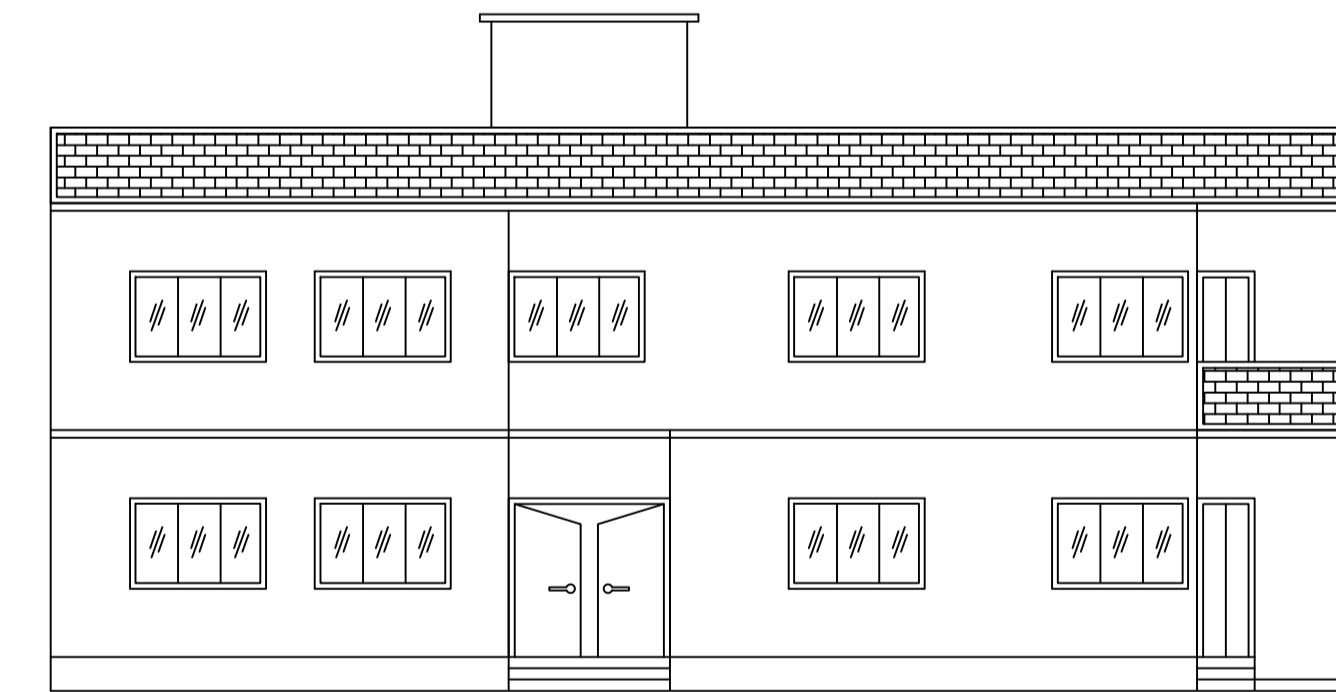

RIGHT SIDE ELEVATION

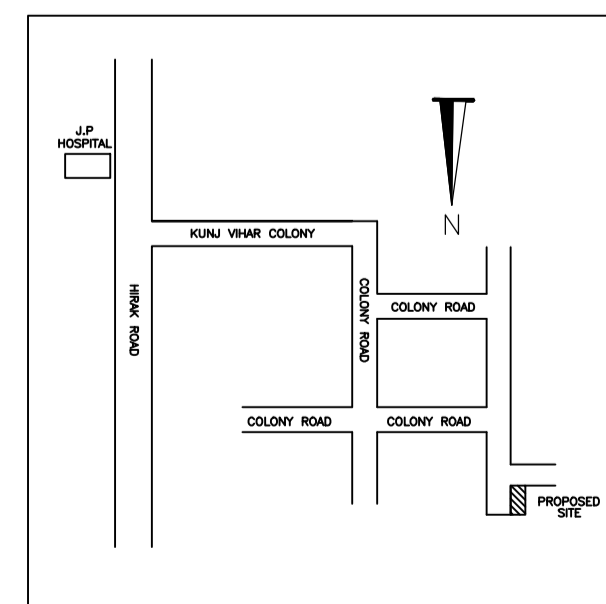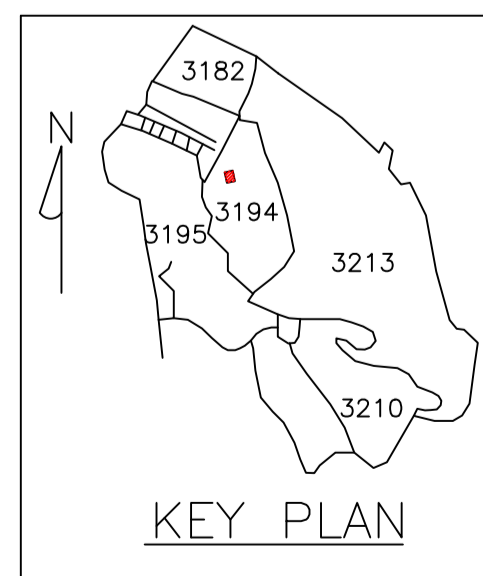

LTP NAME AND SIGNATURE	STRUCTURAL ENG'S NAME AND SIGNATURE	BUILDER NAME AND SIGNATURE	DIGITAL SIGNATURE
RAJEEV RANJAN SINGH DMC/ENG/0032/2017			