

Proposed File No.	JAWAR09032018
Owner Name	MS Mediant Hospital and Research Centre Pvt. Ltd
Plot No	1,16,15,17
Plot No	8,8-119,120
Usage Name	Instt
Use	Medical
Sub Use	Private Hospital



BASMENT FLOOR PLAN (Proposed) (SCALE: 1:100)


GROUND FLOOR PLAN (Proposed) (SCALE: 1:100)

DATE	26-08-2018
PROJECT NAME AND SIGNATURE	STRUCTURAL ENGINEER NAME AND SIGNATURE
PREPARED BY	BUILDER NAME AND SIGNATURE
JAWAR09032018	

Proposed Basic Information
Project Name: JAWAHAR HOSPITAL
Owner Name: M/s. Mediant Hospital and Research Centre Pvt. Ltd.
Plot No: 136, 137
Plot No: 8A-136/137
Usage Name: SHIP
Use: Medical
Sub Use: Private Hospital




FIRST FLOOR PLAN (Proposed) (SCALE 1:100)

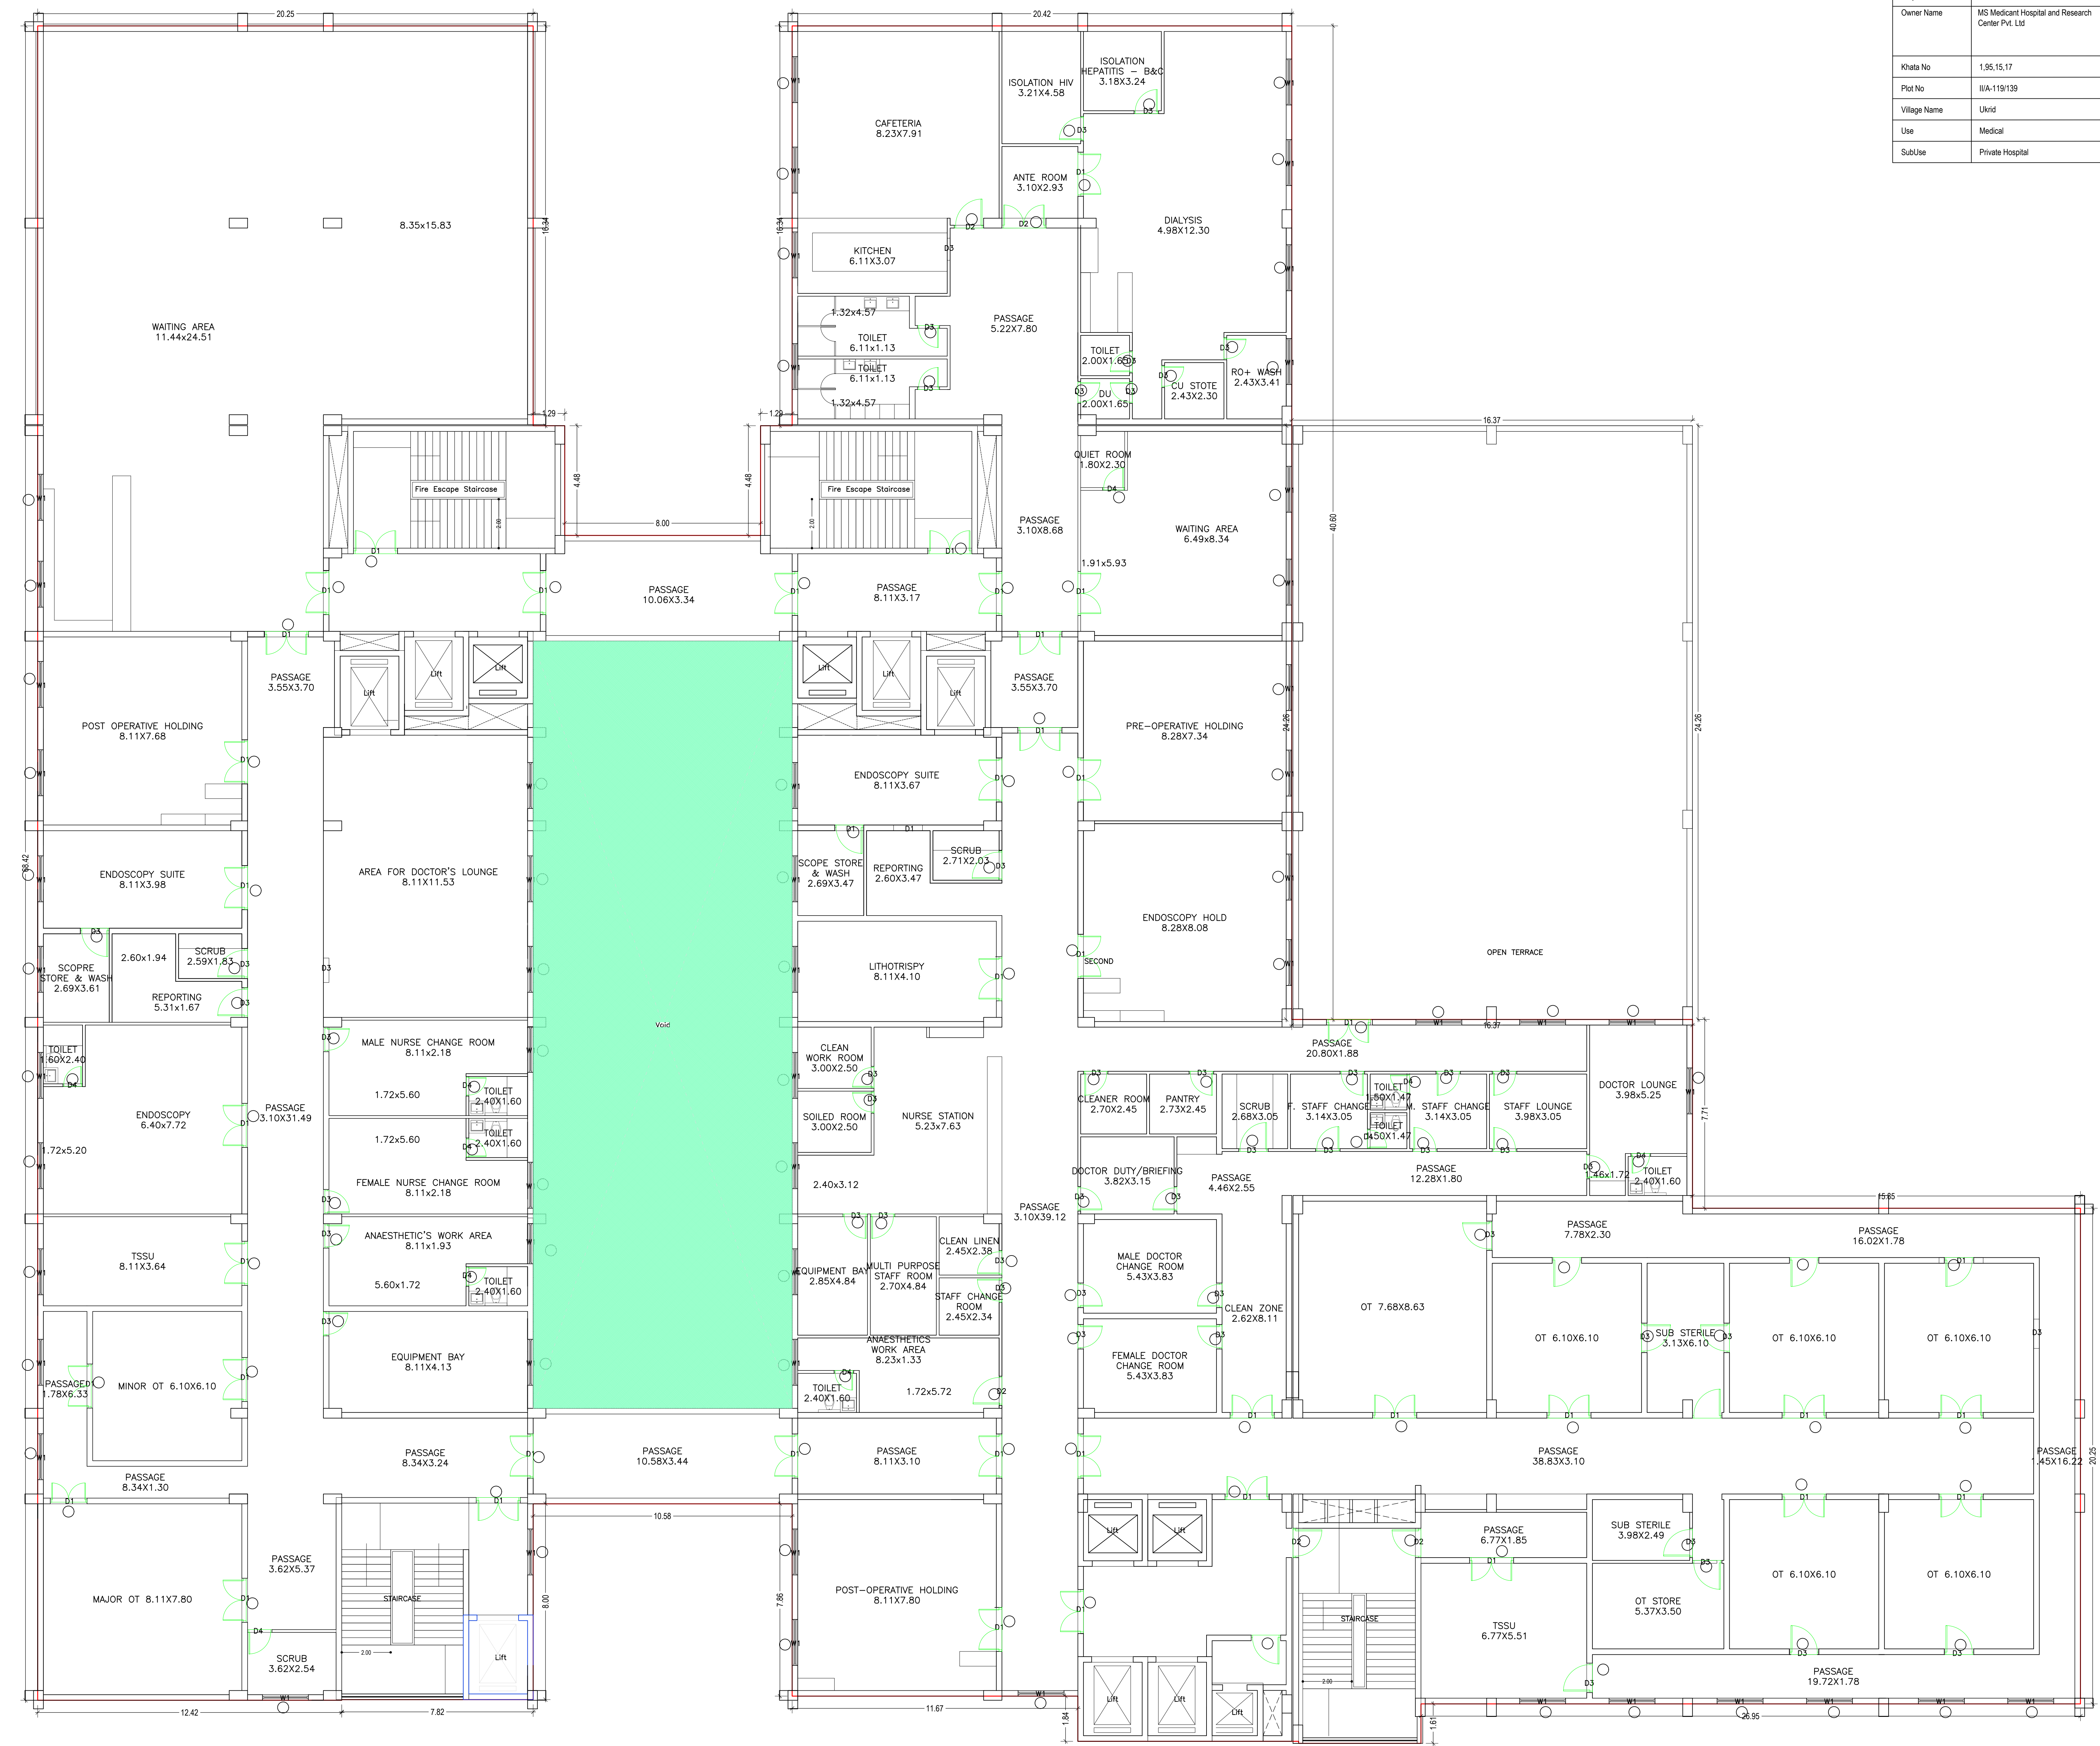


SECOND FLOOR PLAN (Proposed) (SCALE 1:100)

DATE AND SIGNATURE	STRUCTURAL ENGINEER NAME AND SIGNATURE	BUILDER NAME AND SIGNATURE	DIGITAL SIGNATURE
Project Date: JAWAHAR09092019			


Proposal No.	JACM/RP/003/2018
Owner Name	MS Medical Hospital and Research Centre Pvt. Ltd
Plot No	1,16,15,17
Plot No	84-119/103
Usage Name	Instt
Use	Medical
Station	Private Hospital

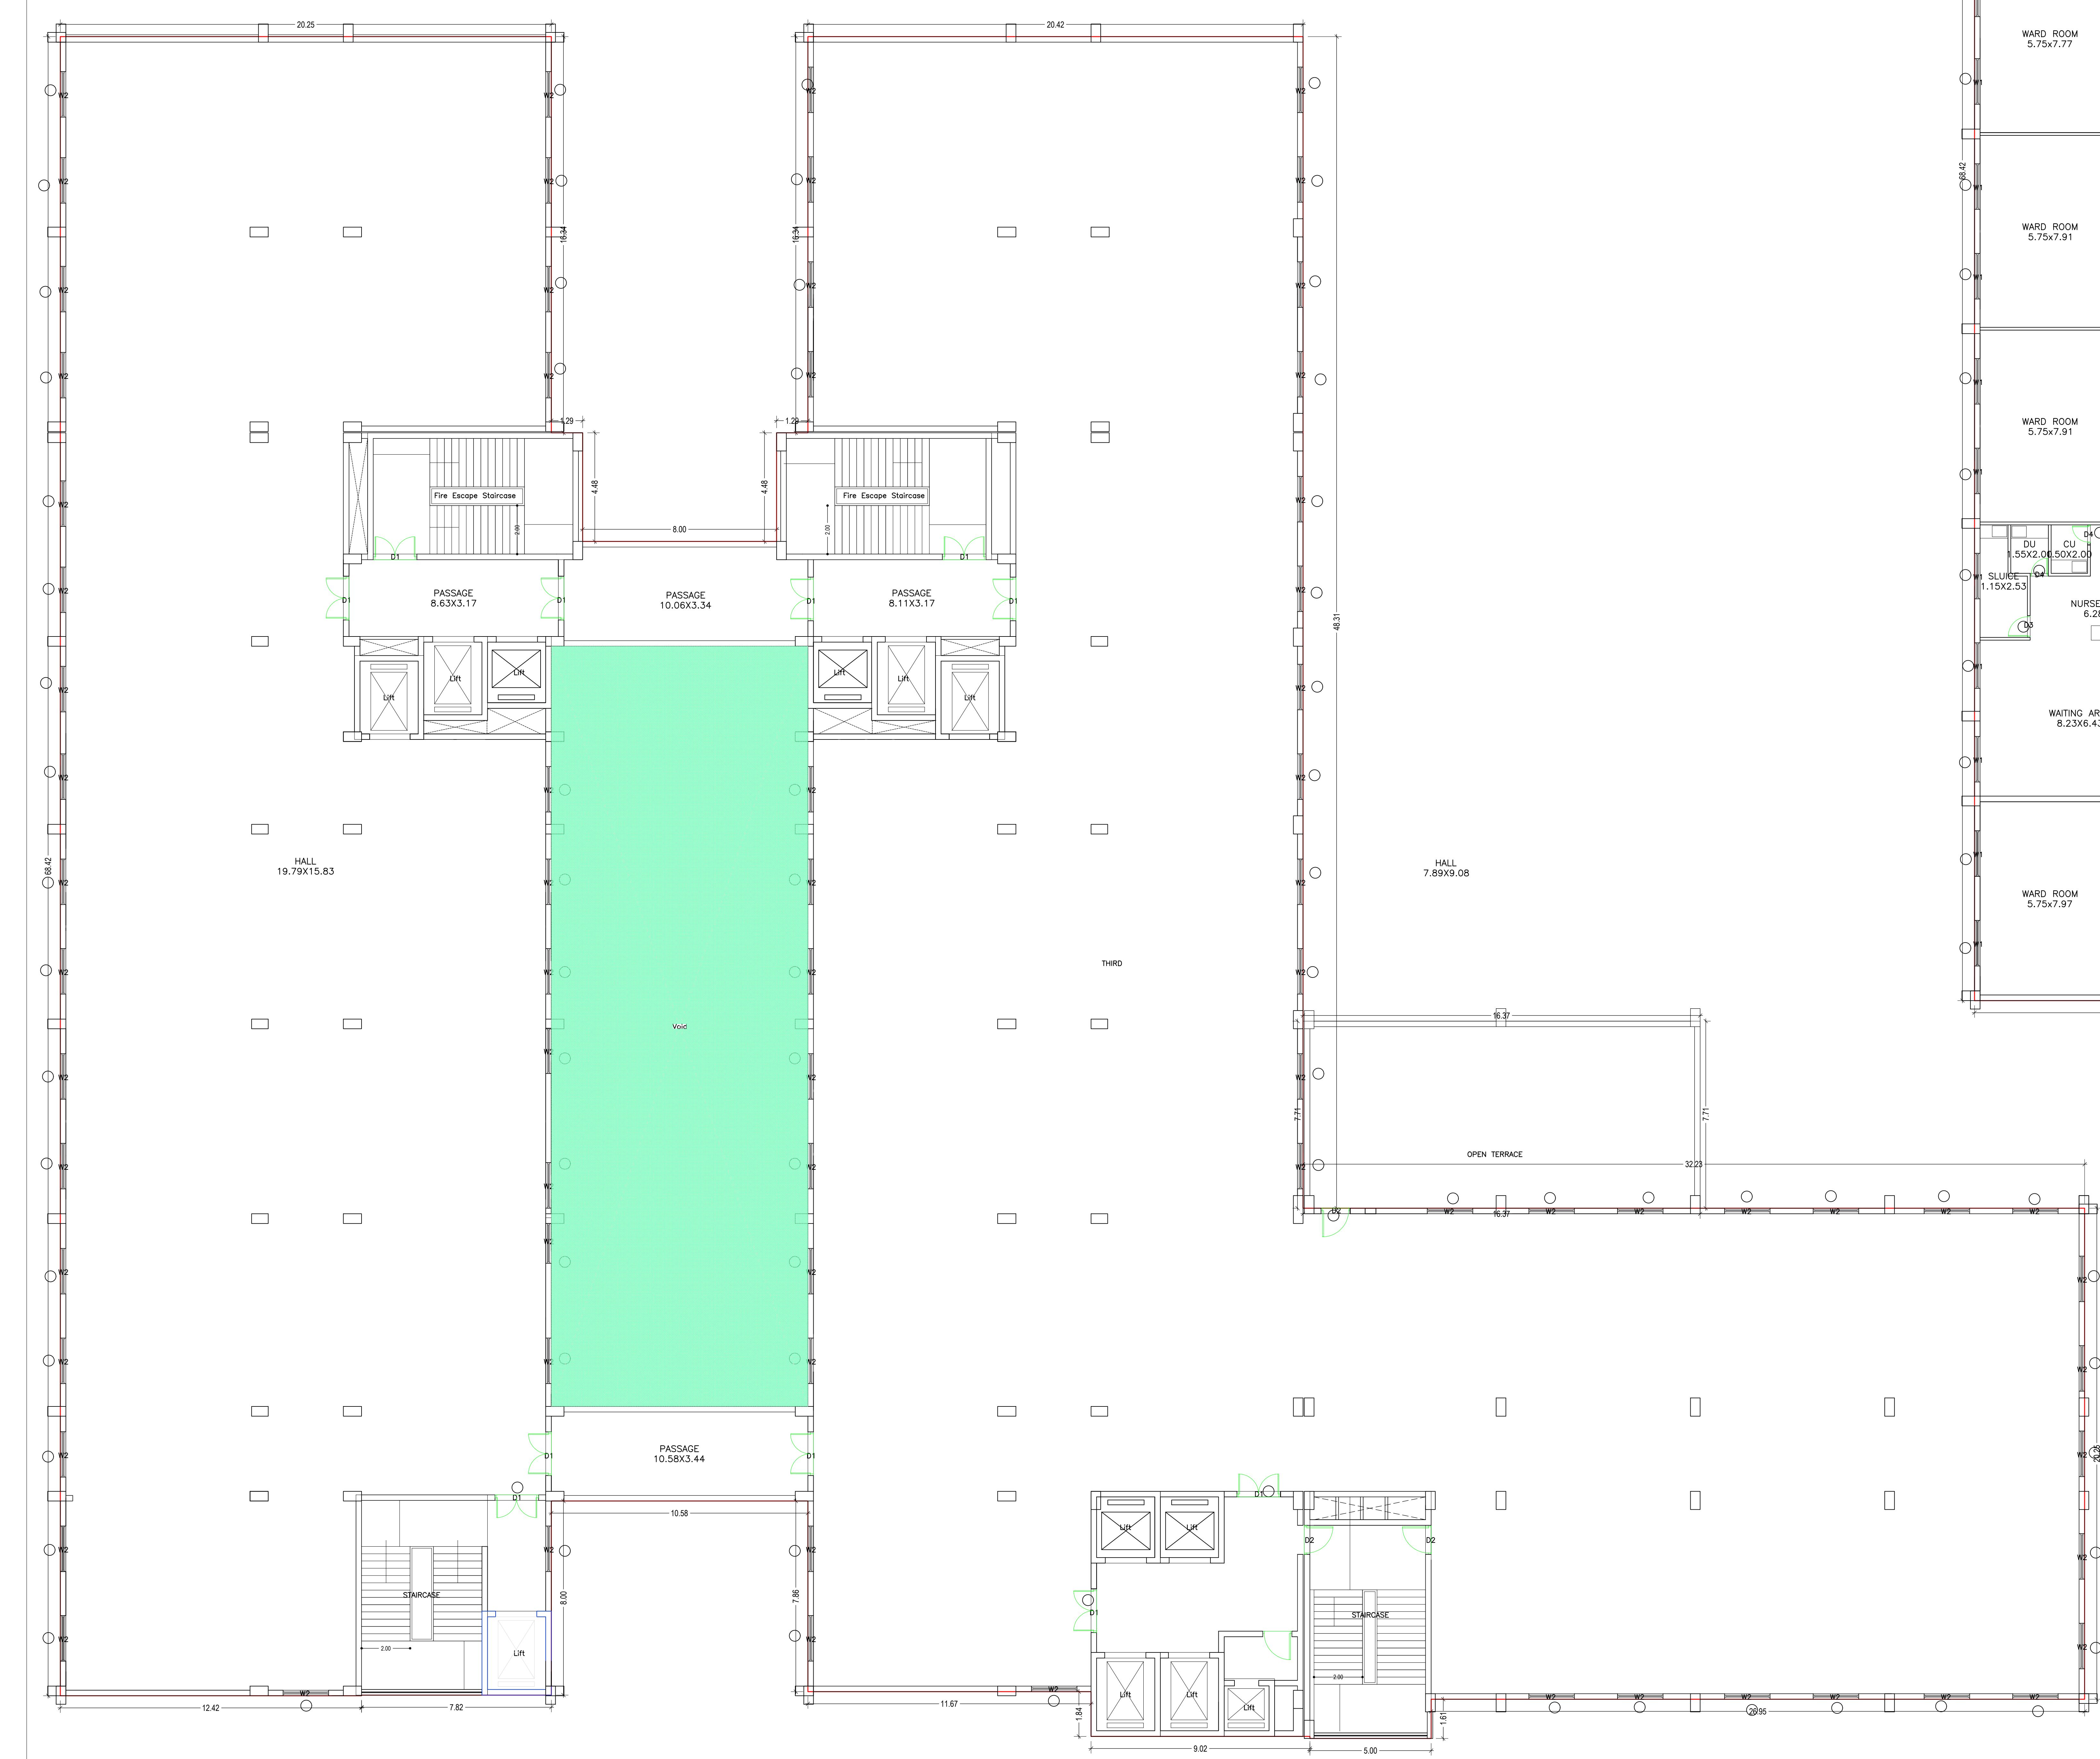

DATE	20-08-2019
SHEET NO	4
Proposal No.	JACM/RP/003/2018
Owner Name	MS Medical Hospital and Research Centre Pvt. Ltd
Plot No	1,16,15,17
Plot No	84-119/103
Usage Name	Instt
Use	Medical
Station	Private Hospital

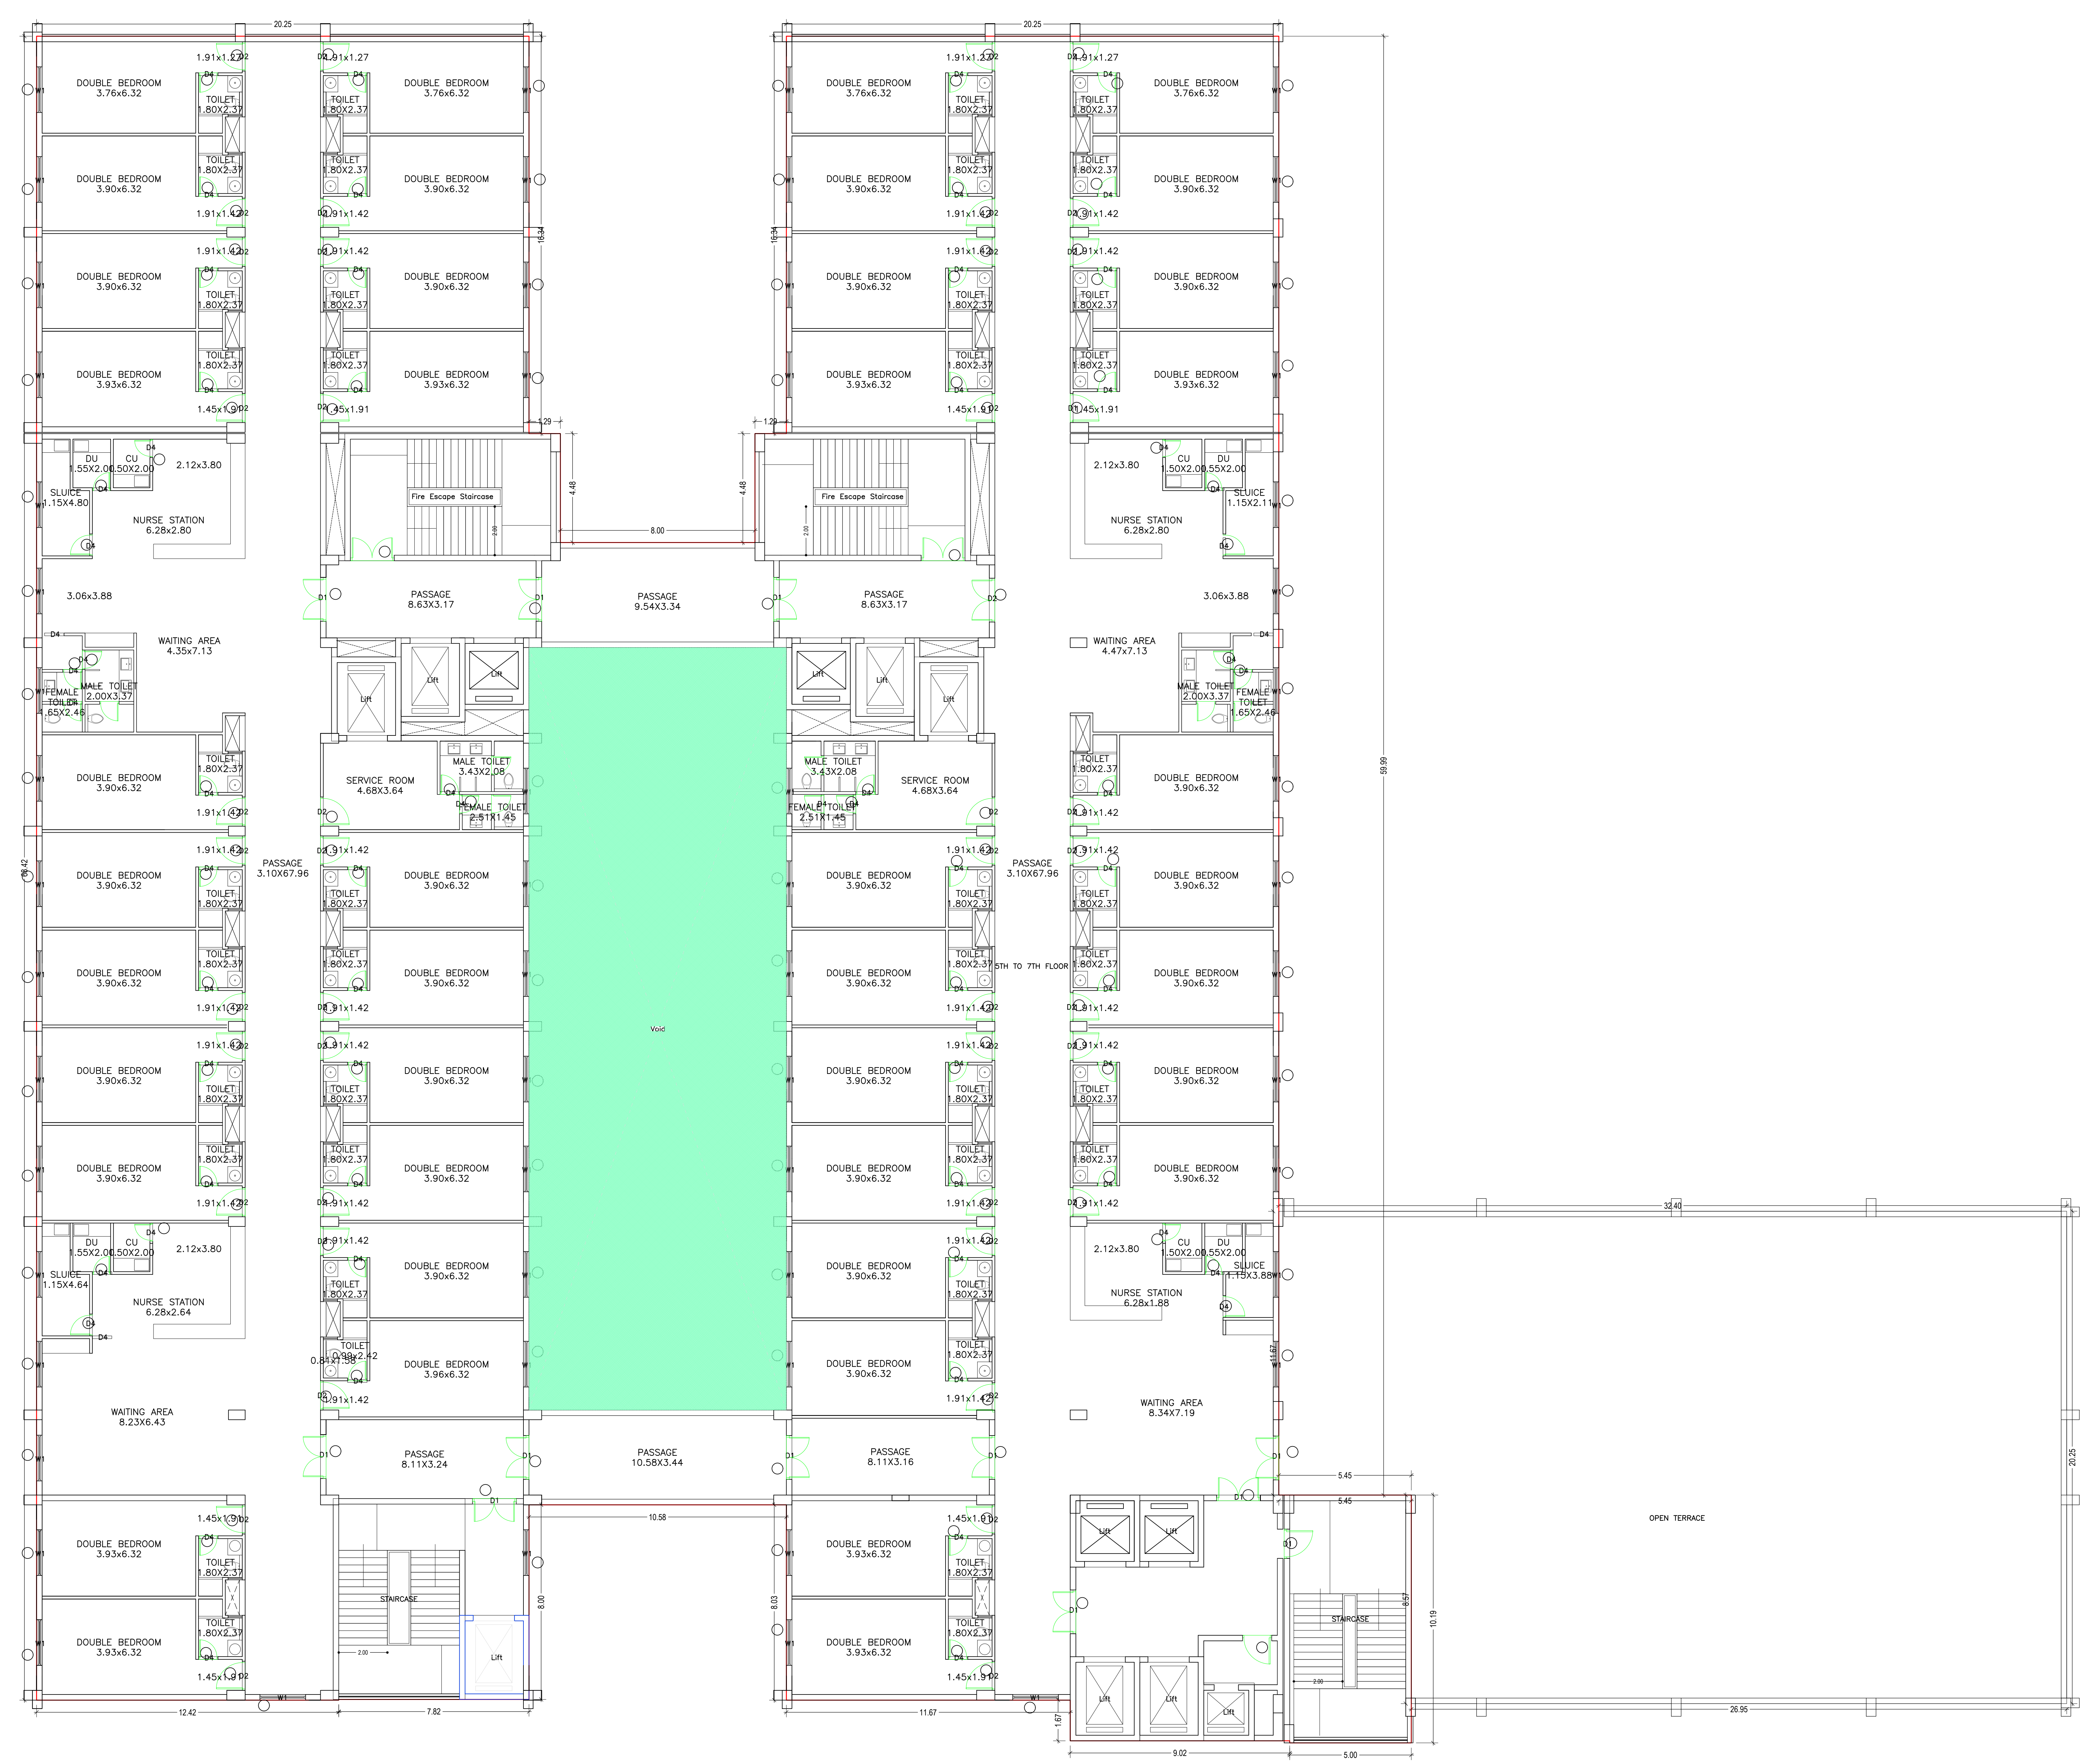


TYPICAL - 5, 6 & 7 FLOOR PLAN
(Proposed)
(SCALE: 1:100)

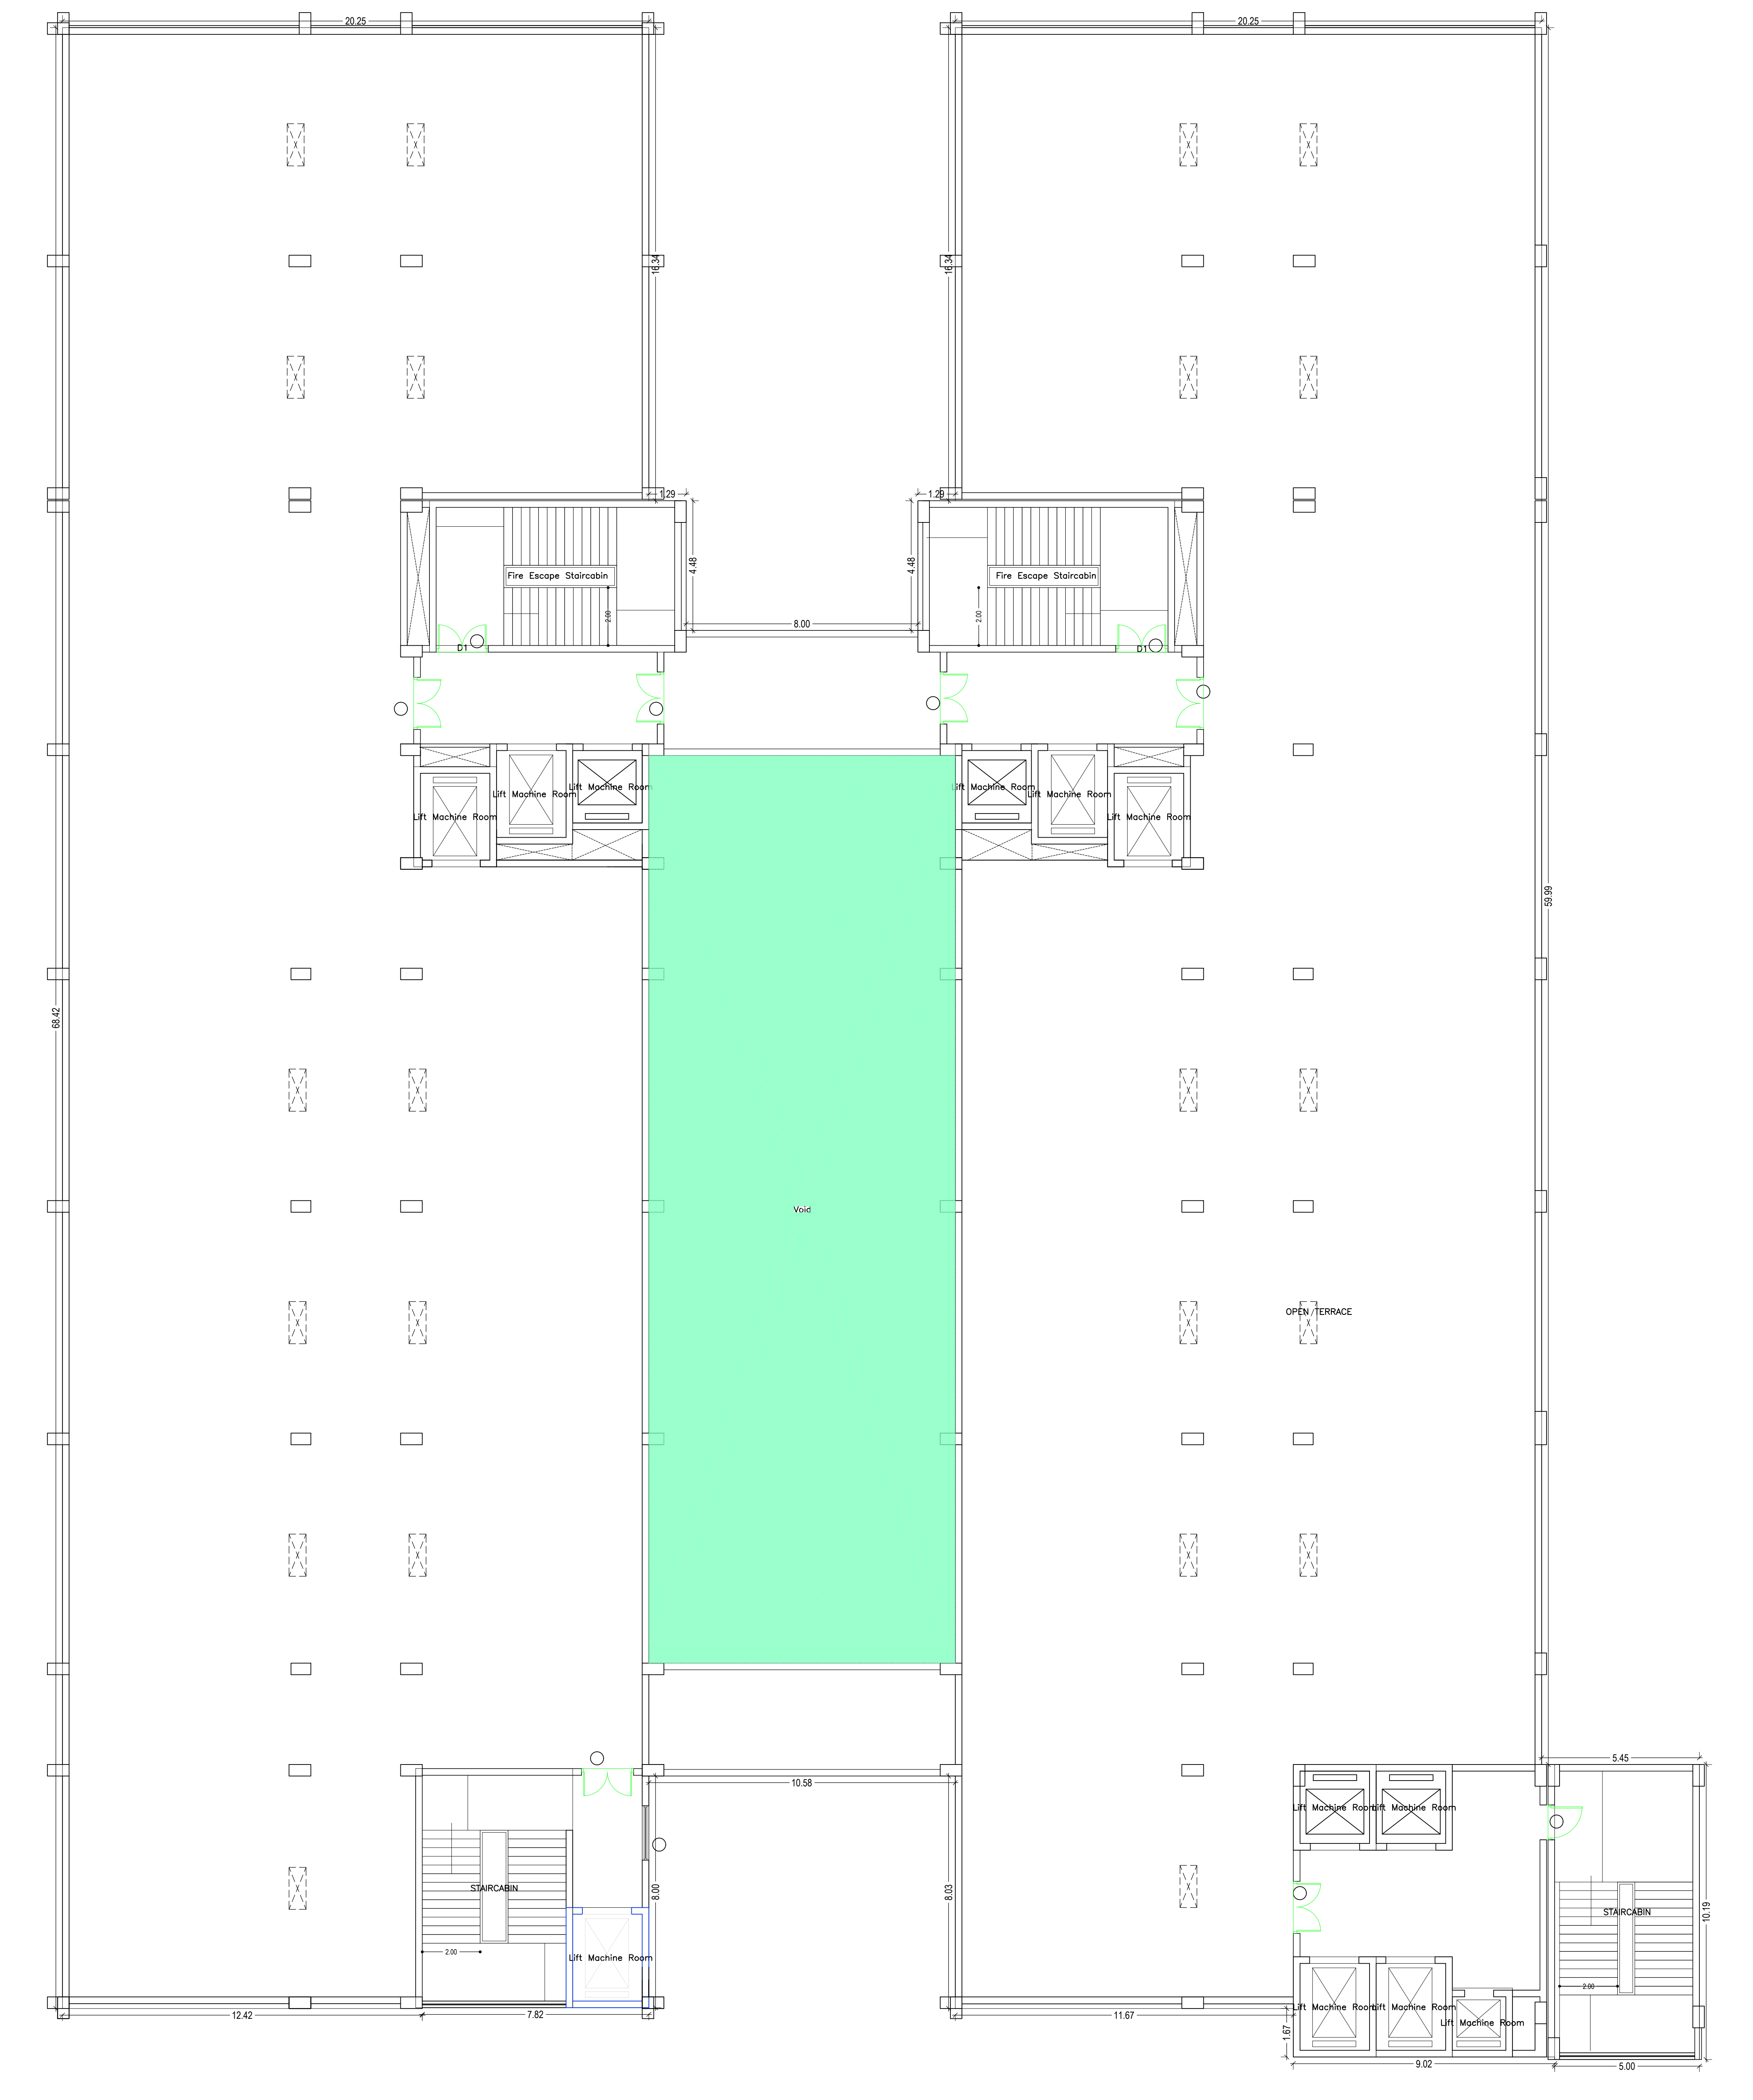


TERRACE FLOOR PLAN
(SCALE: 1:100)

ITP NAME AND SIGNATURE	STRUCTURAL ENGINEER NAME AND SIGNATURE	BUILDER NAME AND SIGNATURE	DIGITAL SIGNATURE
Praveen Gaba JACAMR00032018			

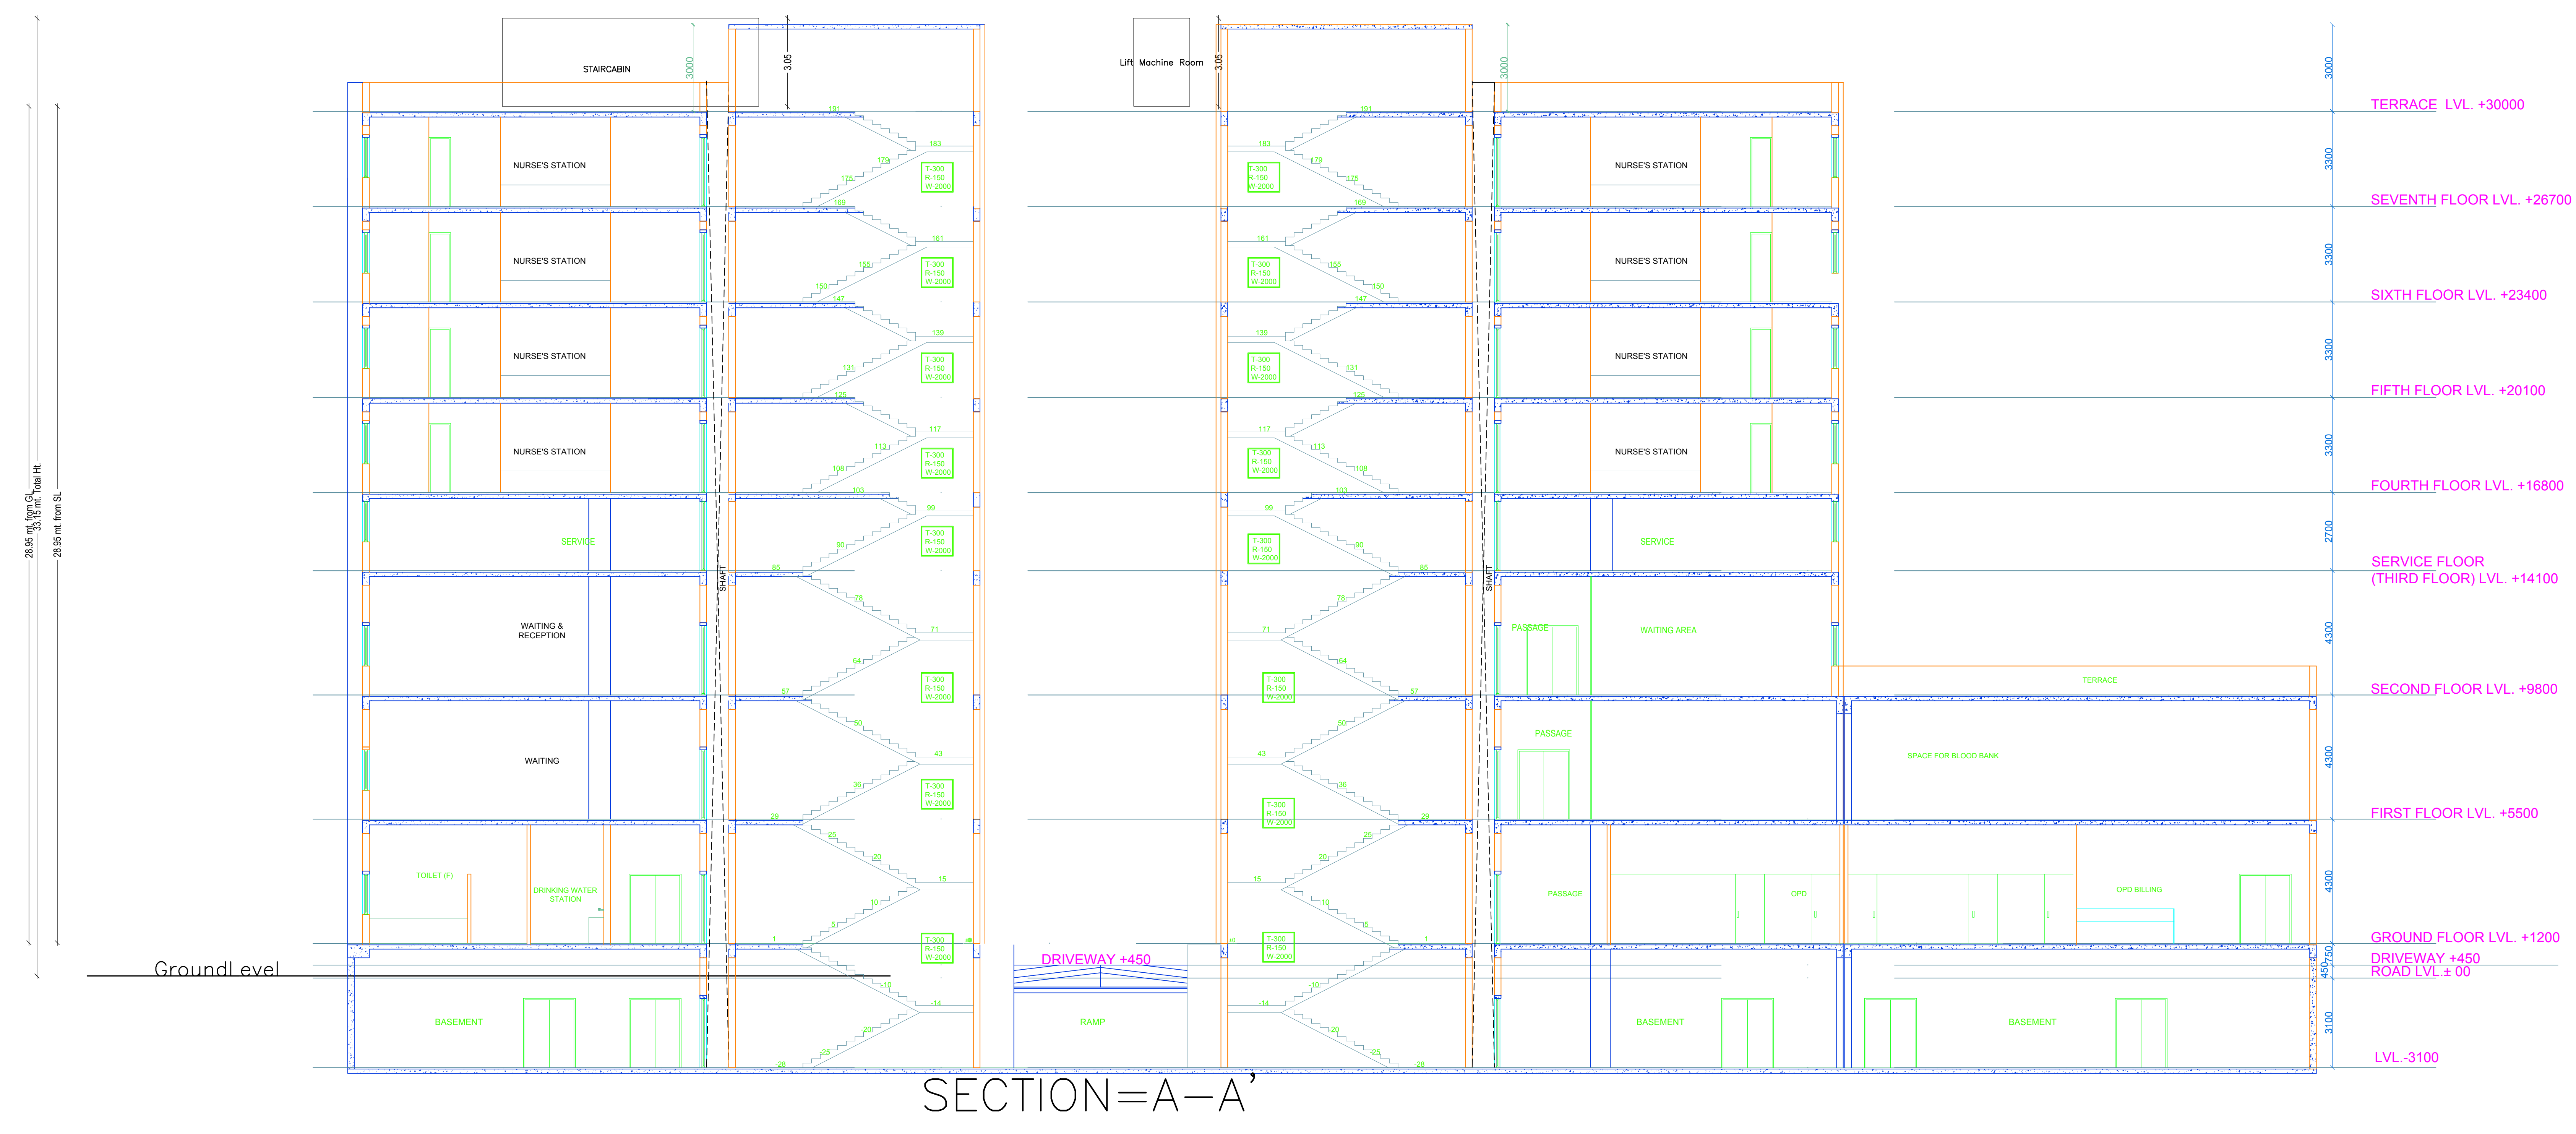

SECTION=A-A'

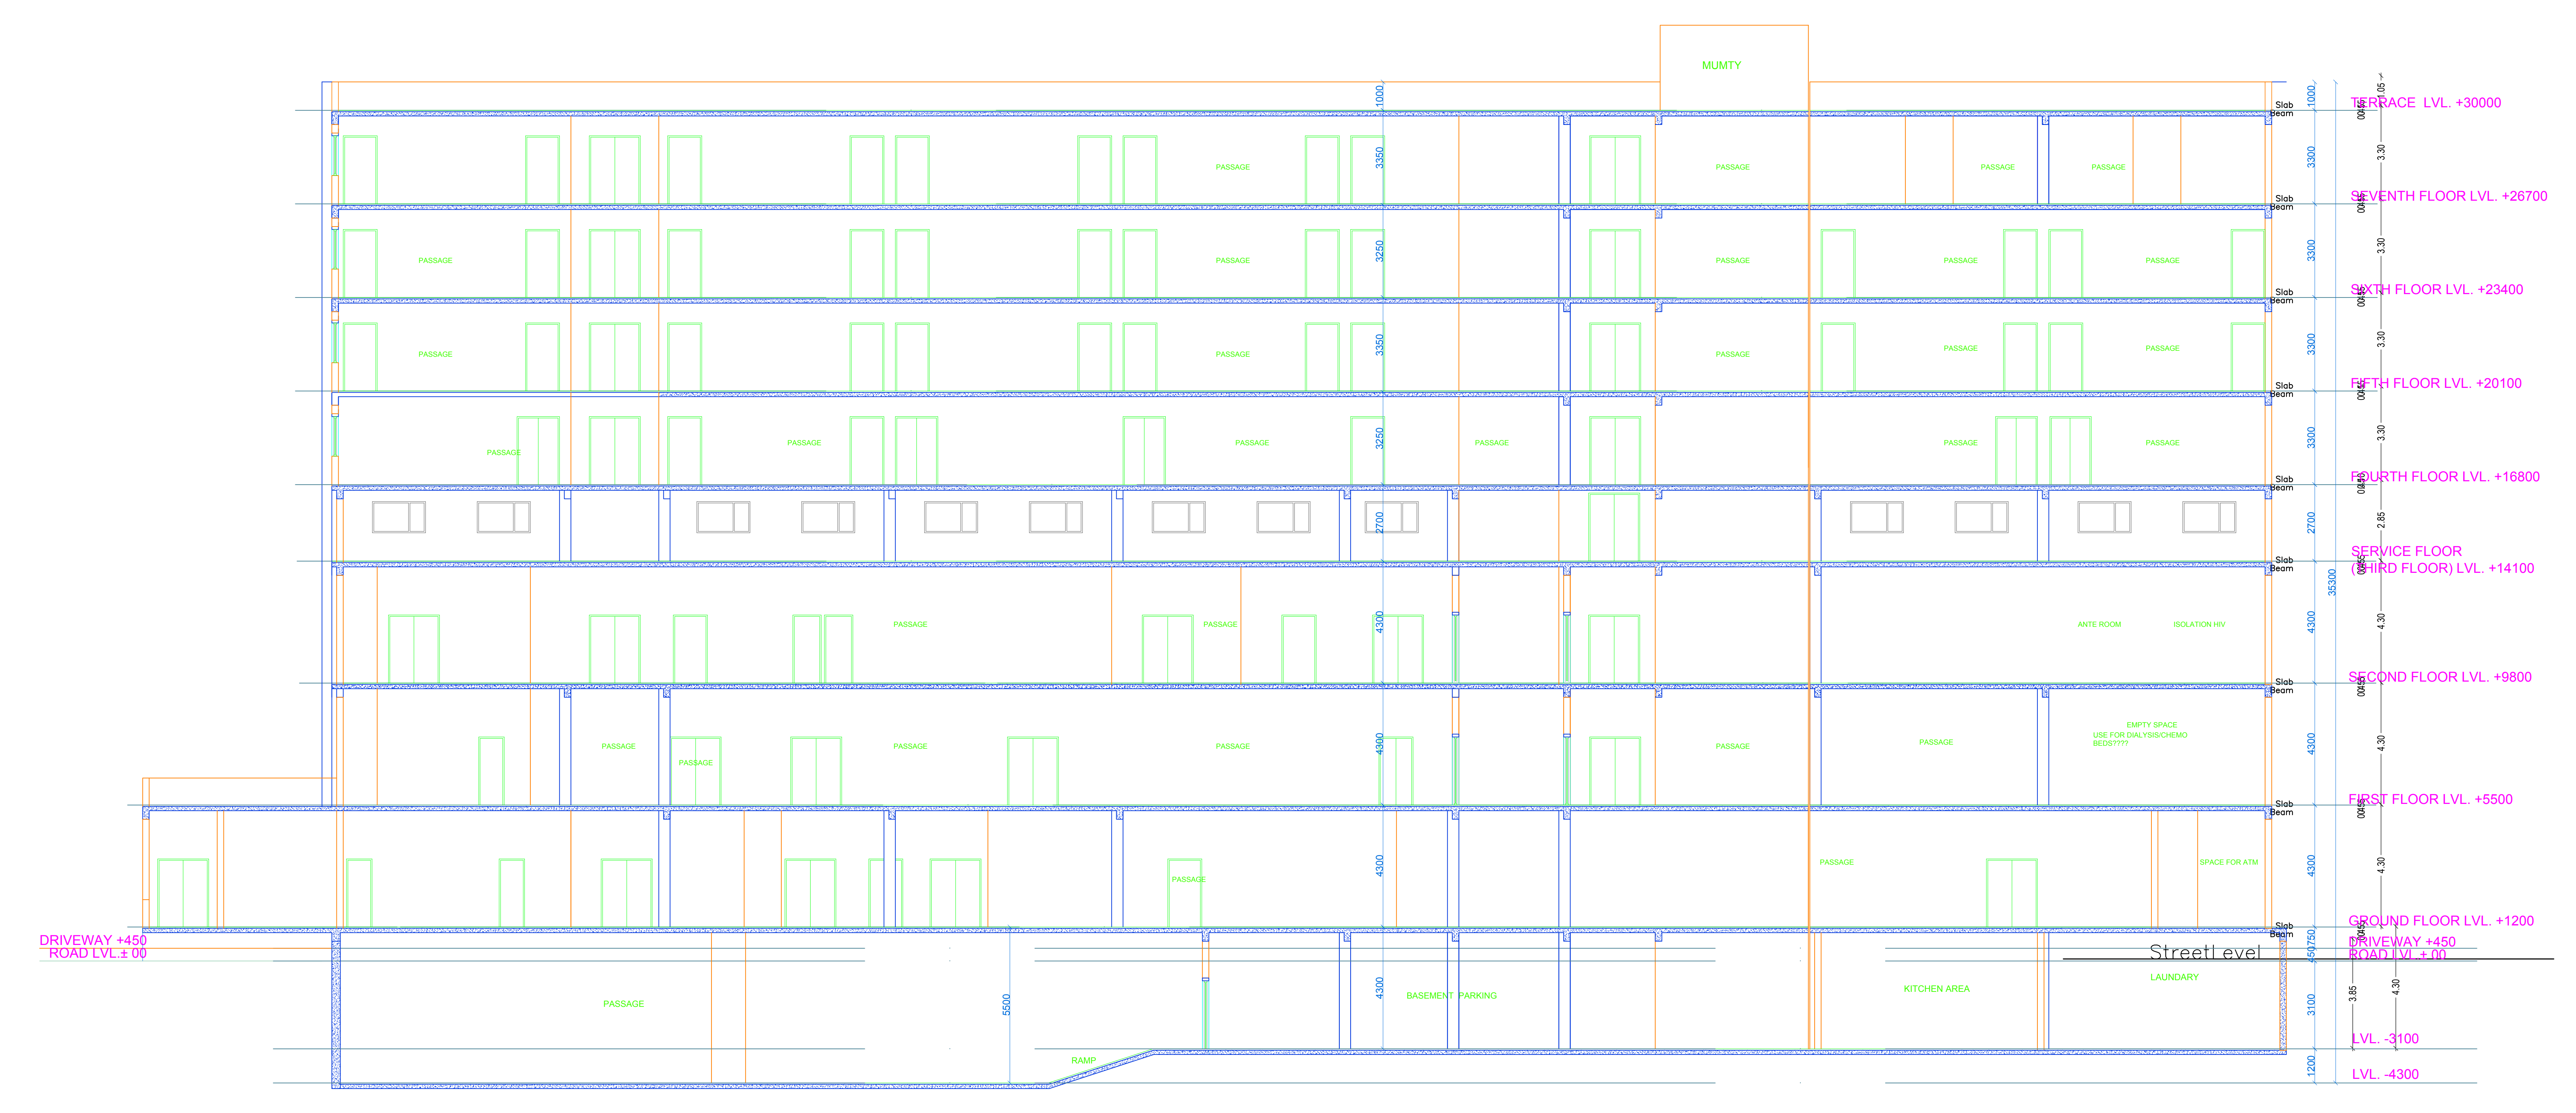


SECTION=B-B'

DATE	20-08-2018
SHEET NO	7
Proposed File No.	JAC/AM/00032018
Owner Name	MS Mediant Hospital and Research Centre Pvt. Ltd
Phase No	1.06.15.17
Plot No	8A-119133
Usage Name	Instt
Use	Medical
Subzone	Private Hospital



ELEVATION-E

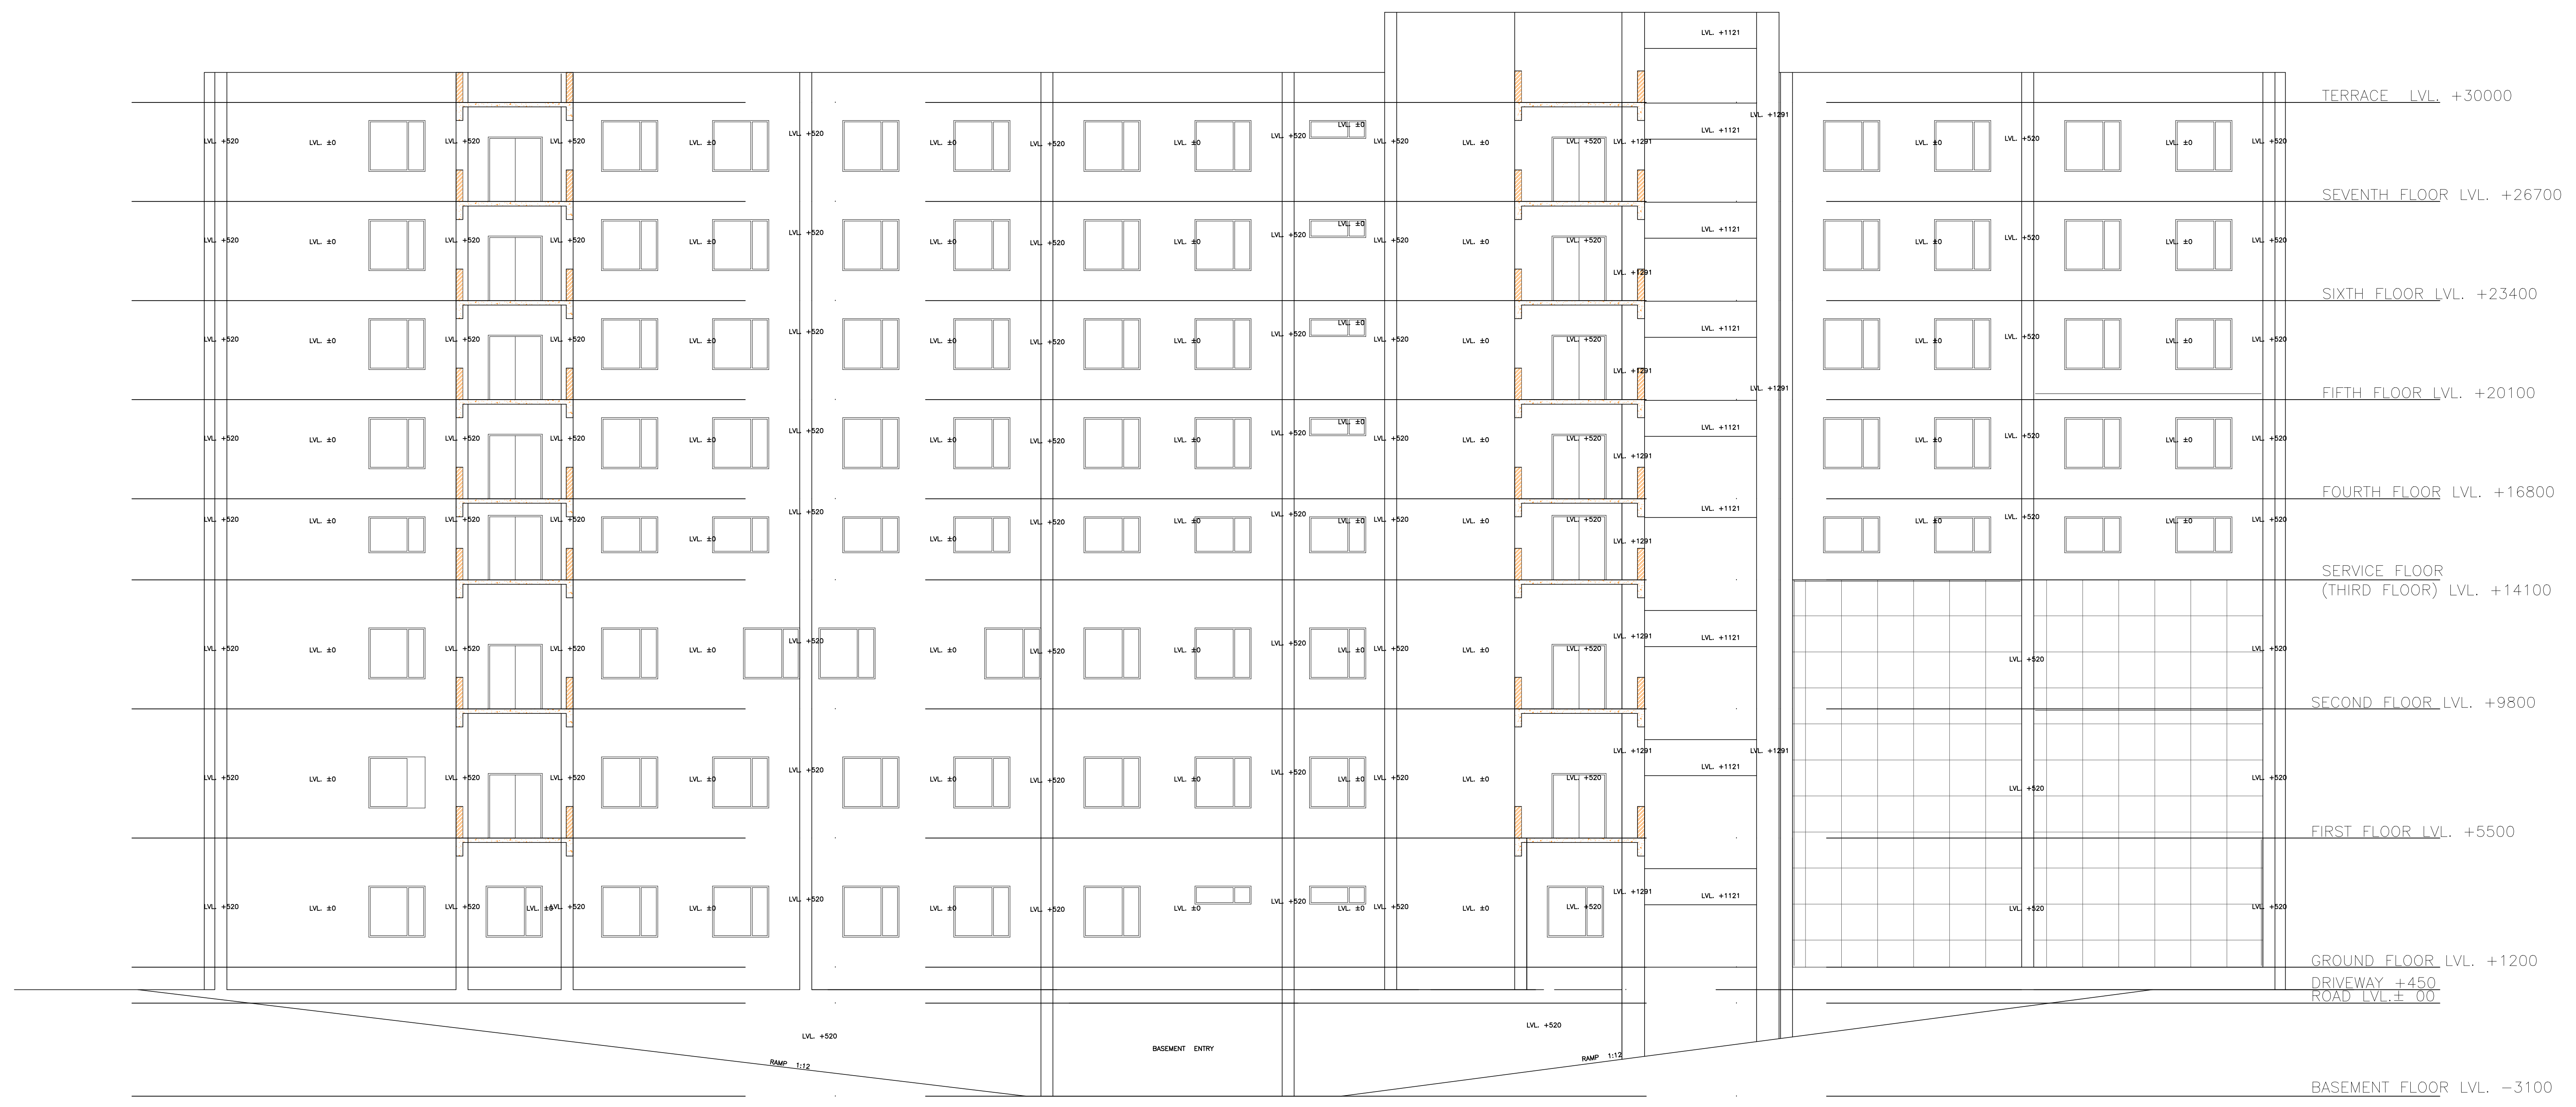


ELEVATION-F

DATE AND SIGNATURE	STRUCTURAL ENGINEER AND SIGNATURE	BUILDER NAME AND SIGNATURE	DIGITAL SIGNATURE
Prepared Date JAC/AM/00032018			

Proposed Basic Information	
Project File No.	JAGARC0092018
Owner Name	MS Mediant Hospital and Research Centre Pvt. Ltd
Phase No.	1,2,3,4,5,6,7
Plot No.	8A-119133
Usage Name	Hosp
Use	Medical
Sub Use	Private Hospital



FRONT ELEVATION-A

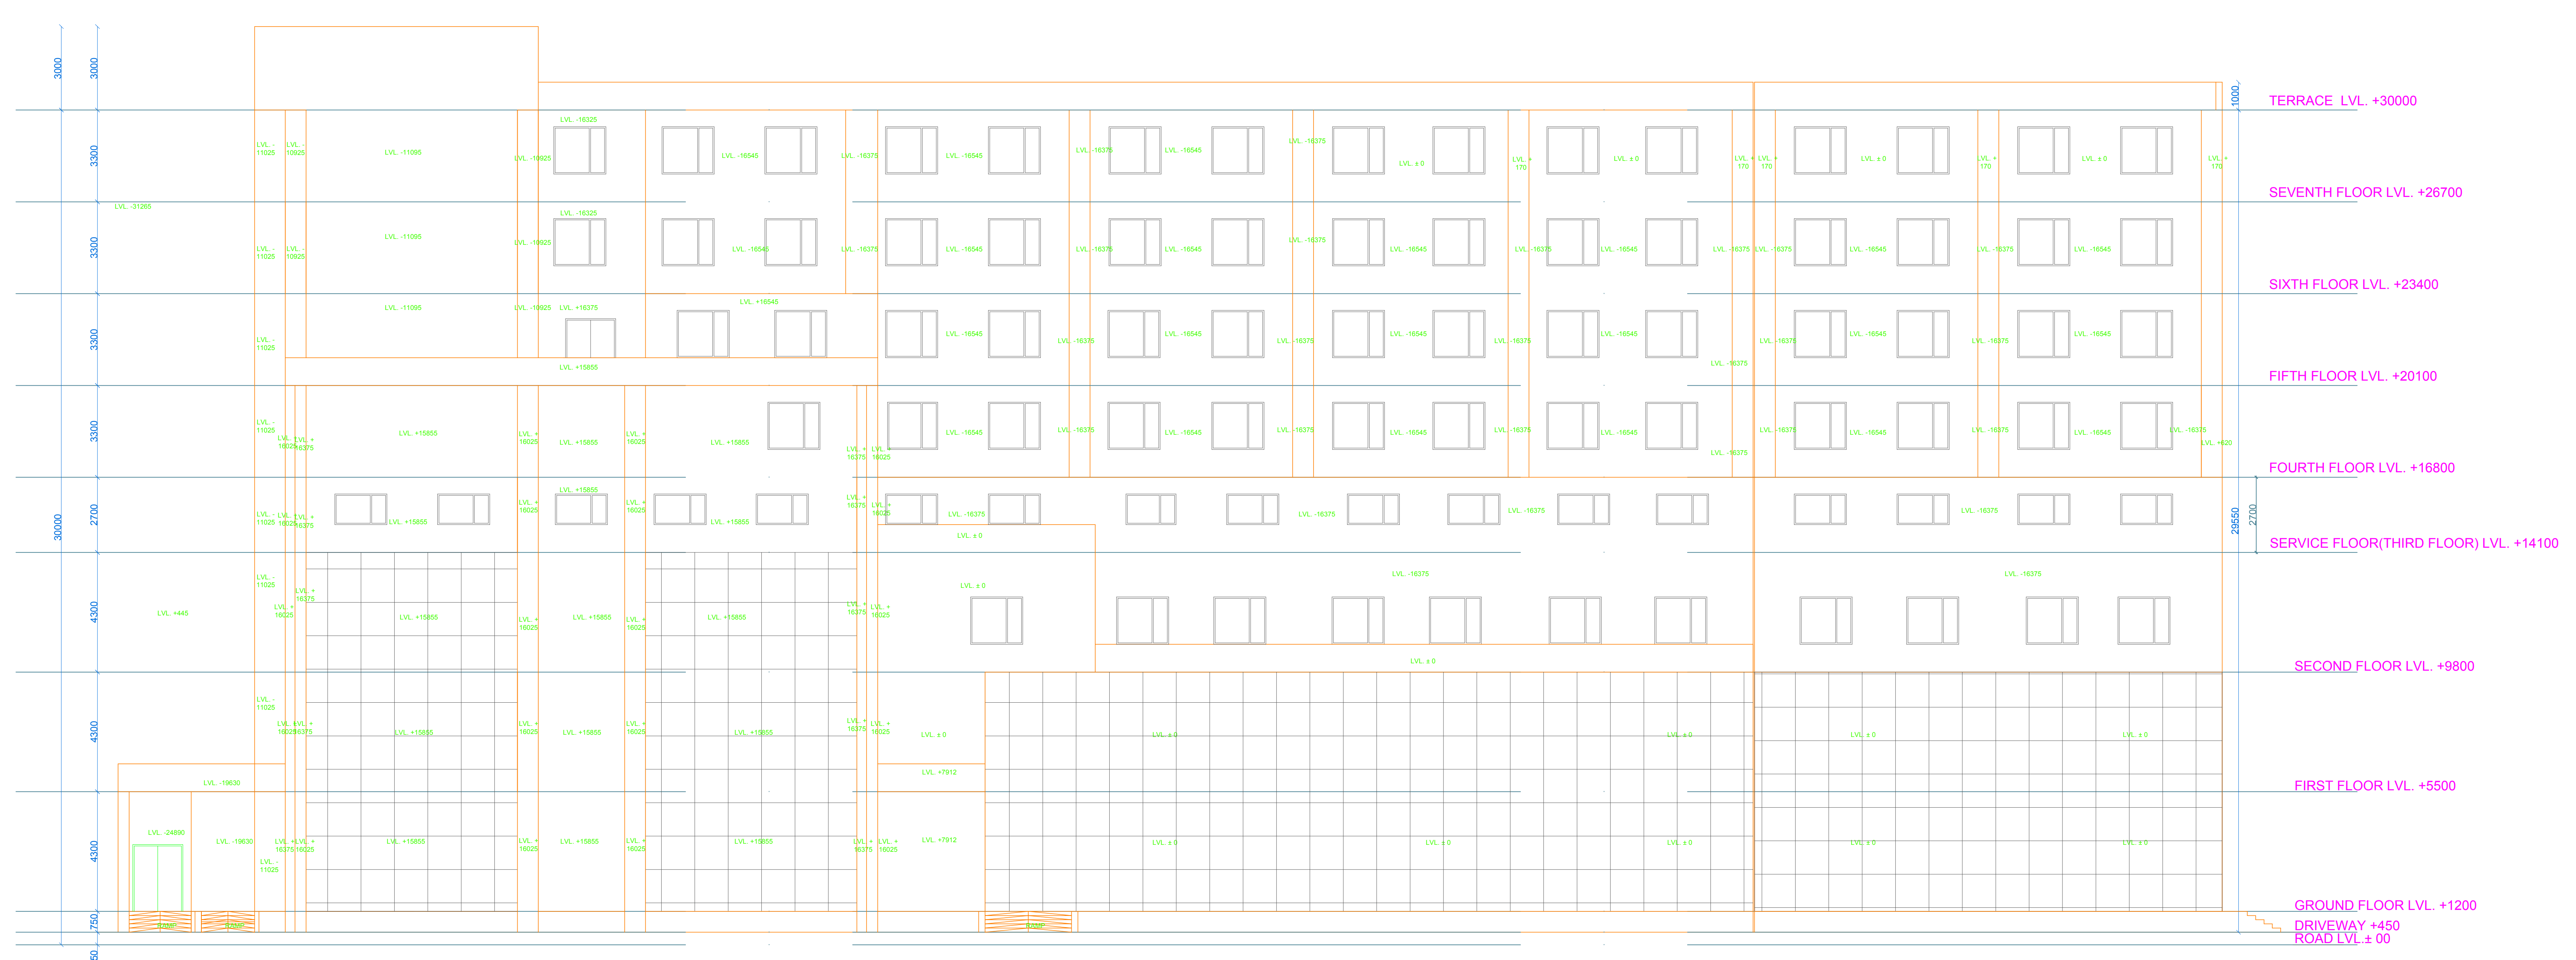

ELEVATION-B

DATE AND SIGNATURE	STRUCTURAL ENGINEER NAME AND SIGNATURE	BUILDER NAME AND SIGNATURE	DIGITAL SIGNATURE
Prepared Date JAGARC0092018			

