





Proposal No.	JAWAR09032018
Owner Name	MS Mediant Hospital and Research Centre Pvt. Ltd
Plot No	1,16,15,17
Plot No	8,8-119,120
Usage Name	Instt
Use	Medical
Sub Use	Private Hospital



BASMENT FLOOR PLAN (Proposed) (SCALE: 1:100)

GROUND FLOOR PLAN (Proposed) (SCALE: 1:100)


DATE	26-08-2018	SHEET NO	2
PROJ. NAME AND SIGNATURE	STRUCTURAL ENGR. NAME AND SIGNATURE	BUILDER NAME AND SIGNATURE	DIGITAL SIGNATURE
Prashant Gaba	JAWAR09032018		



Proposed Basic Information	
Proposed File No.	JACAMP00032018
Owner Name	MS Medicon Hospital and Research Centre Pvt. Ltd
Plot No.	1,16,15,17
Plot No.	84-119-103
Usage Name	Instt
Use	Medical
Sub Use	Private Hospital



FIRST FLOOR PLAN (Proposed) (SCALE 1:100)

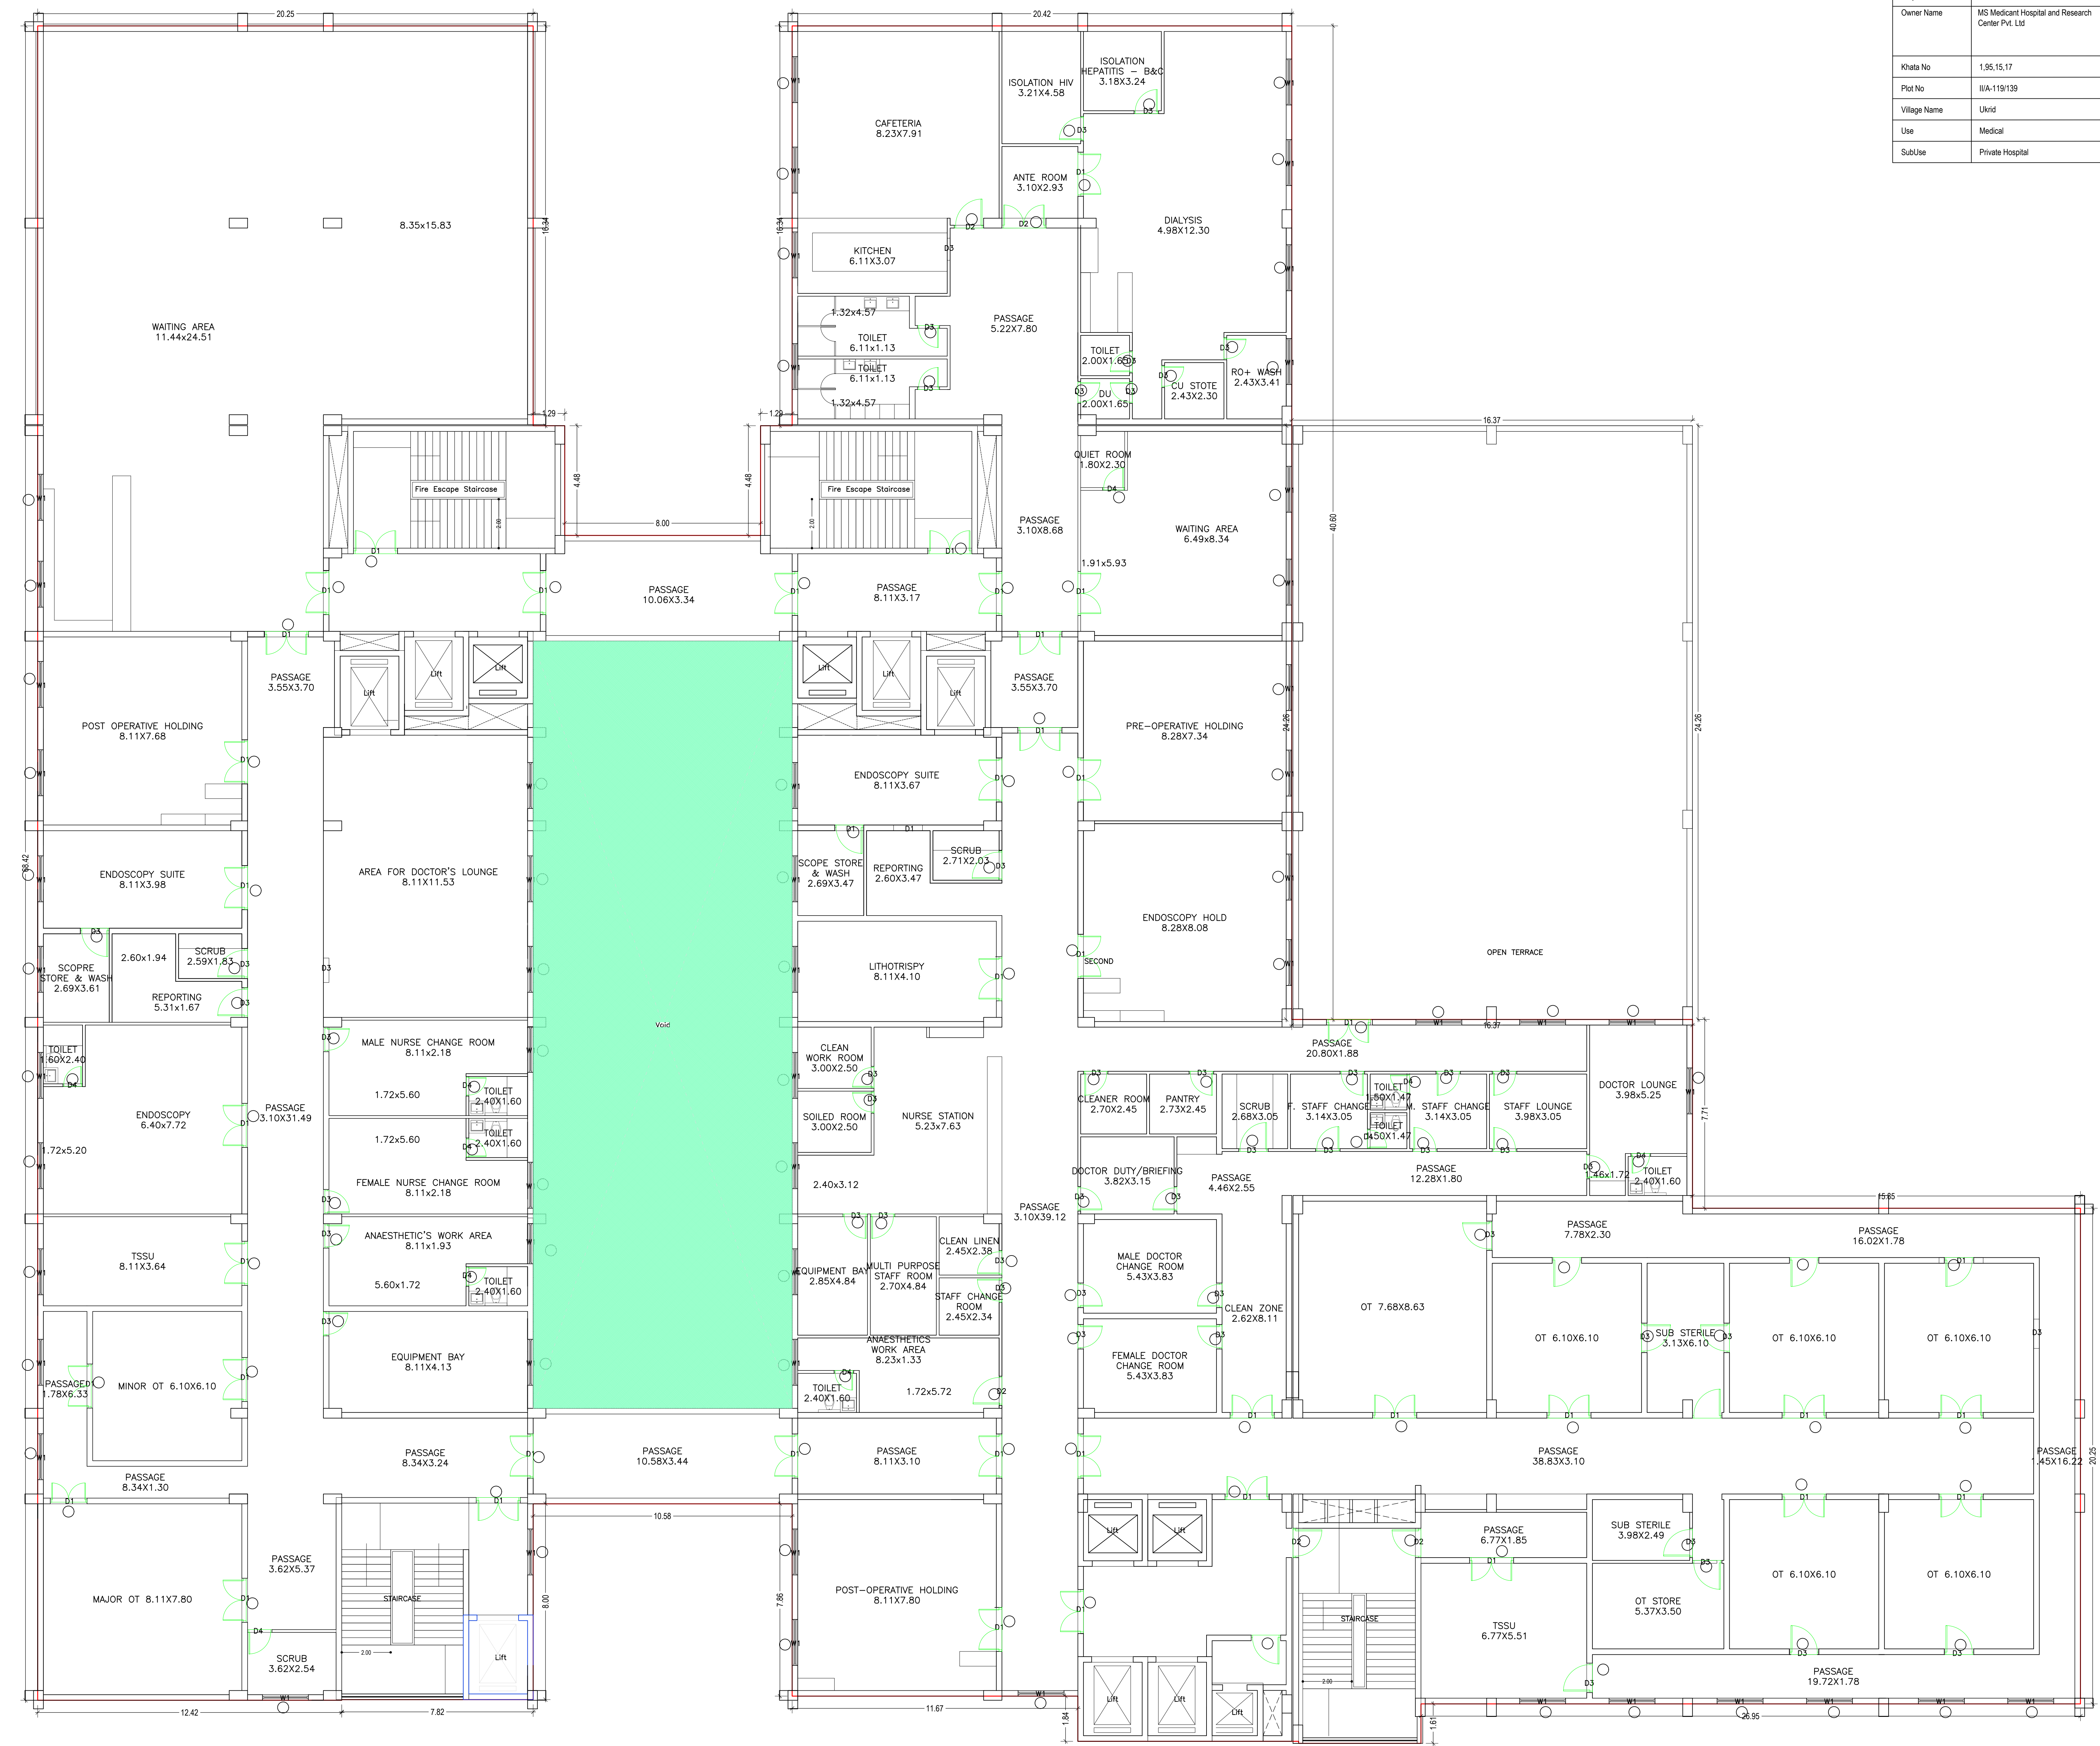


SECOND FLOOR PLAN (Proposed) (SCALE 1:100)


DATE AND SIGNATURE	STRUCTURAL ENGINEER NAME AND SIGNATURE	BUILDER NAME AND SIGNATURE	DIGITAL SIGNATURE



Proposed File No.	JACMHP0032018
Owner Name	MS Medicon Hospital and Research Centre Pvt. Ltd
Plot No	1,16,15,17
Plot No	8A-119/103
Usage Name	Hmt
Use	Medical
Station	Private Hospital

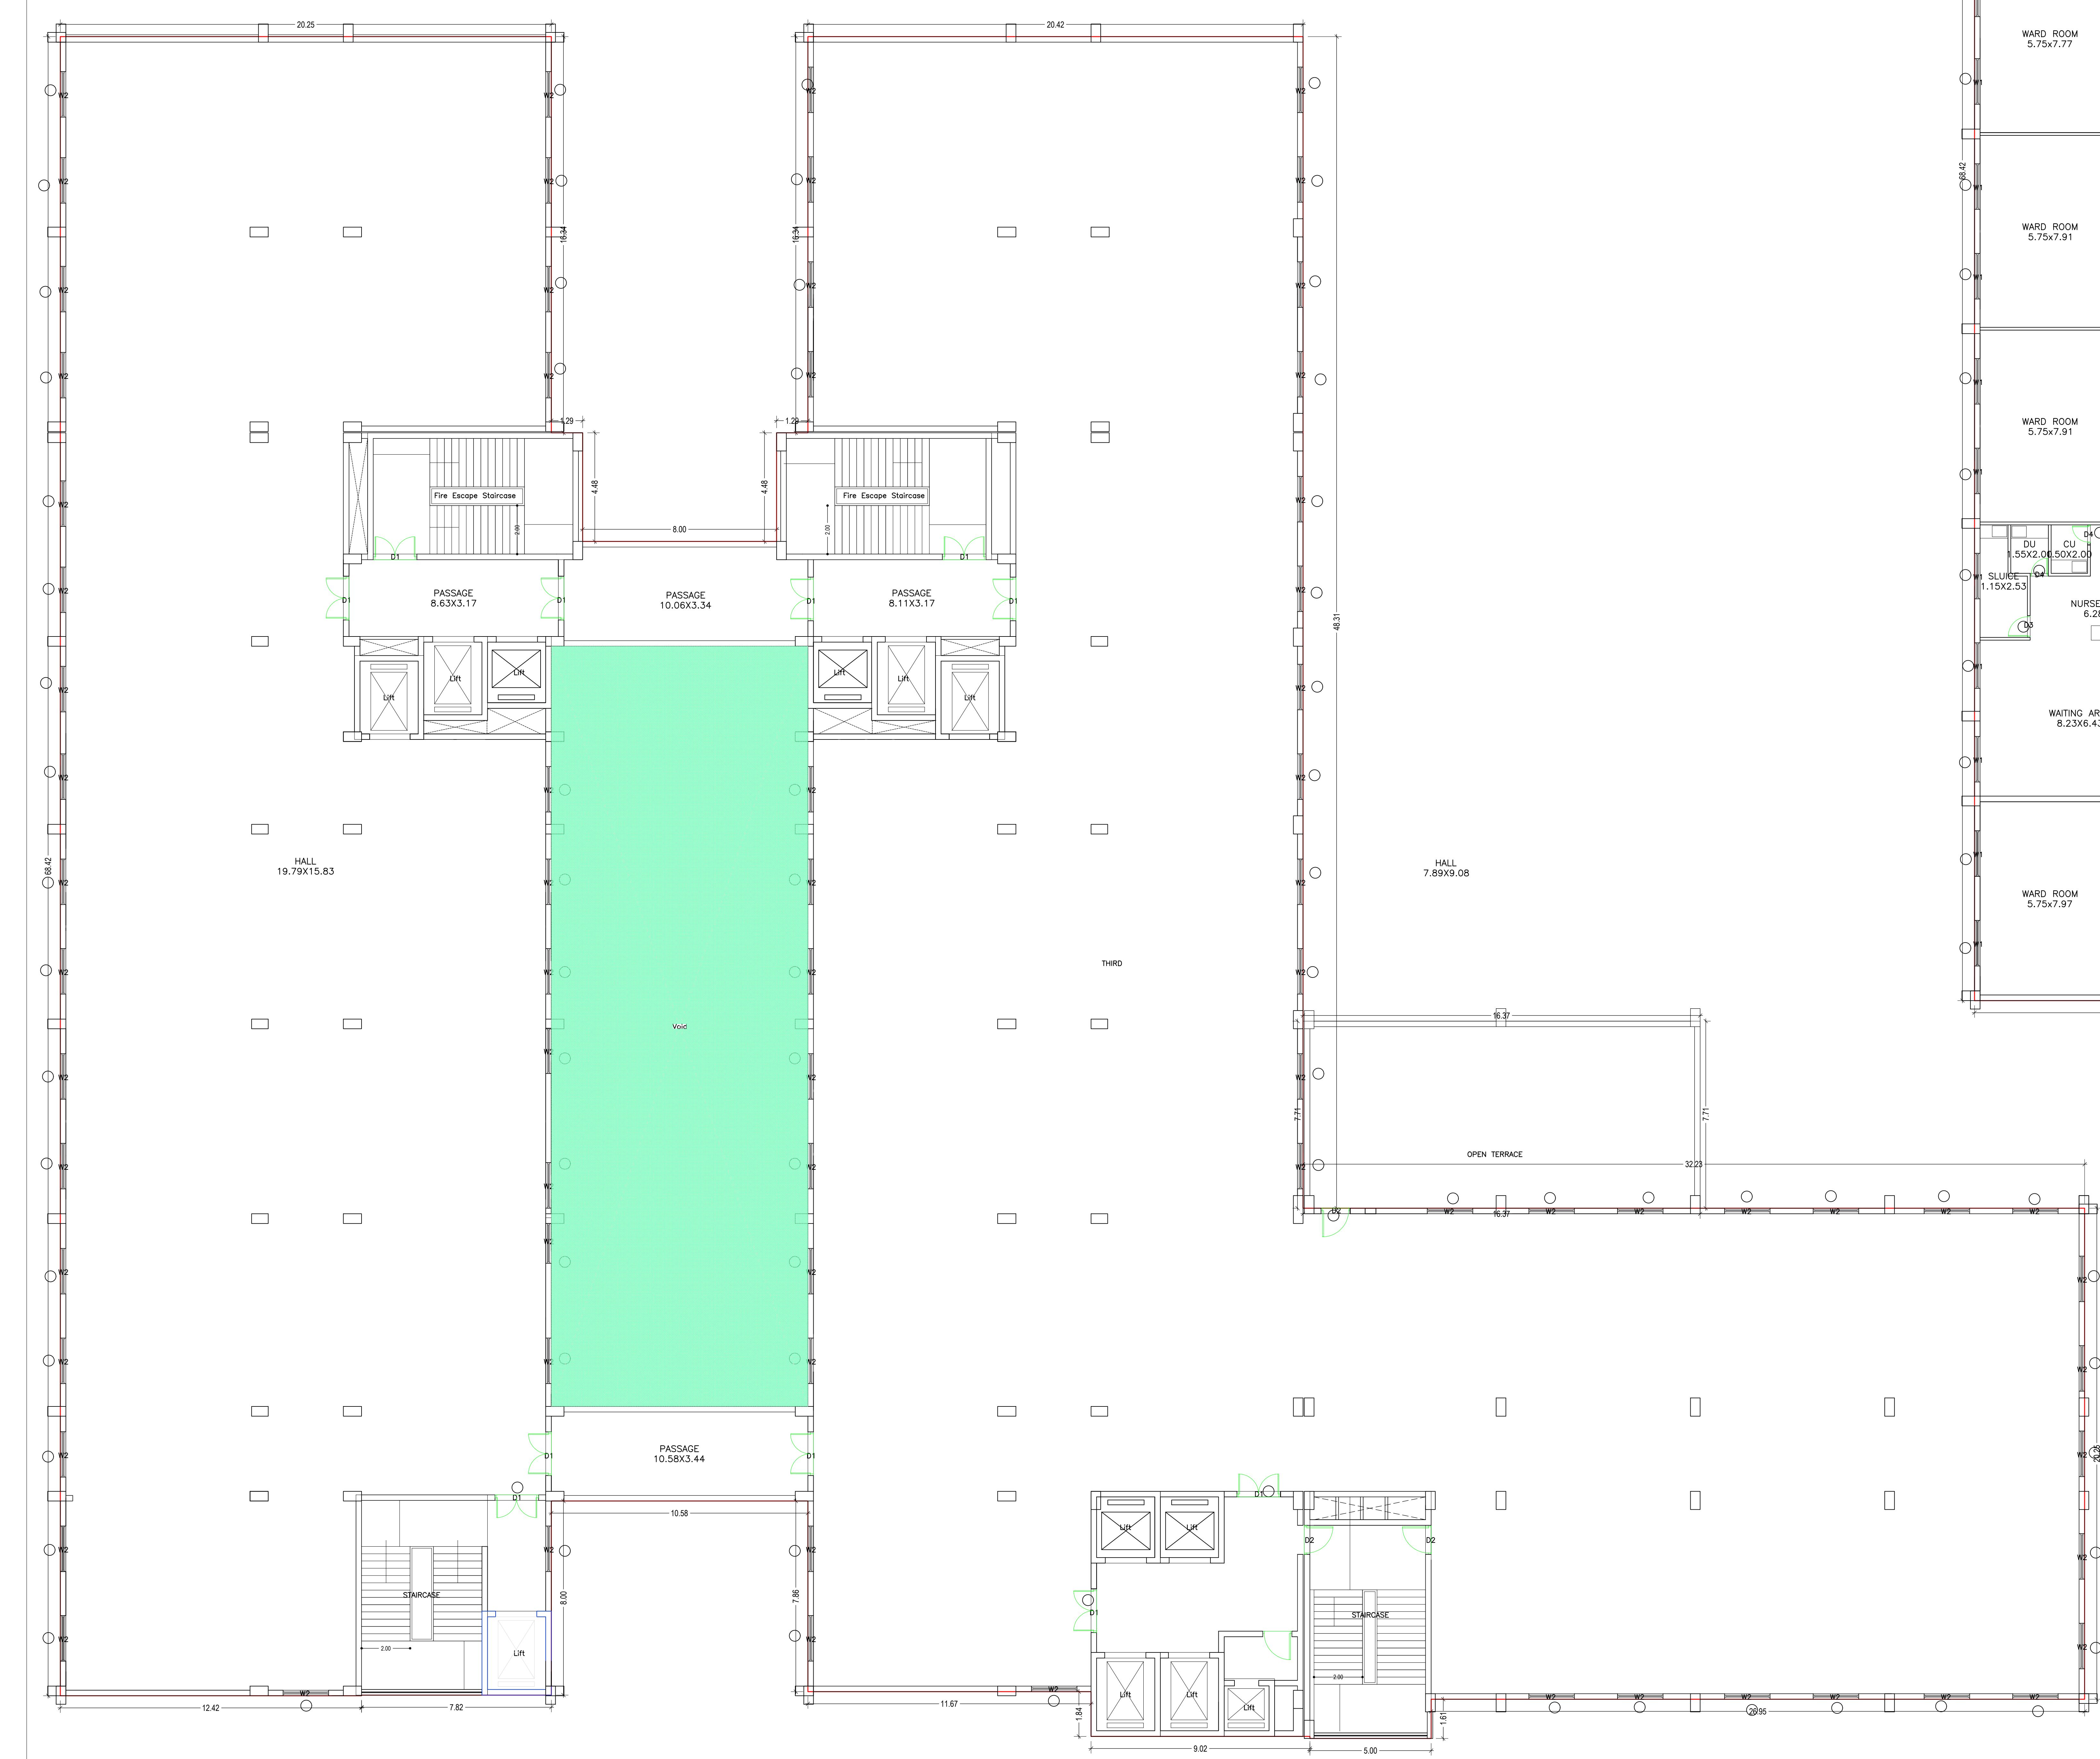

THIRD FLOOR PLAN  
(Proposed)  
(SCALE 1:100)

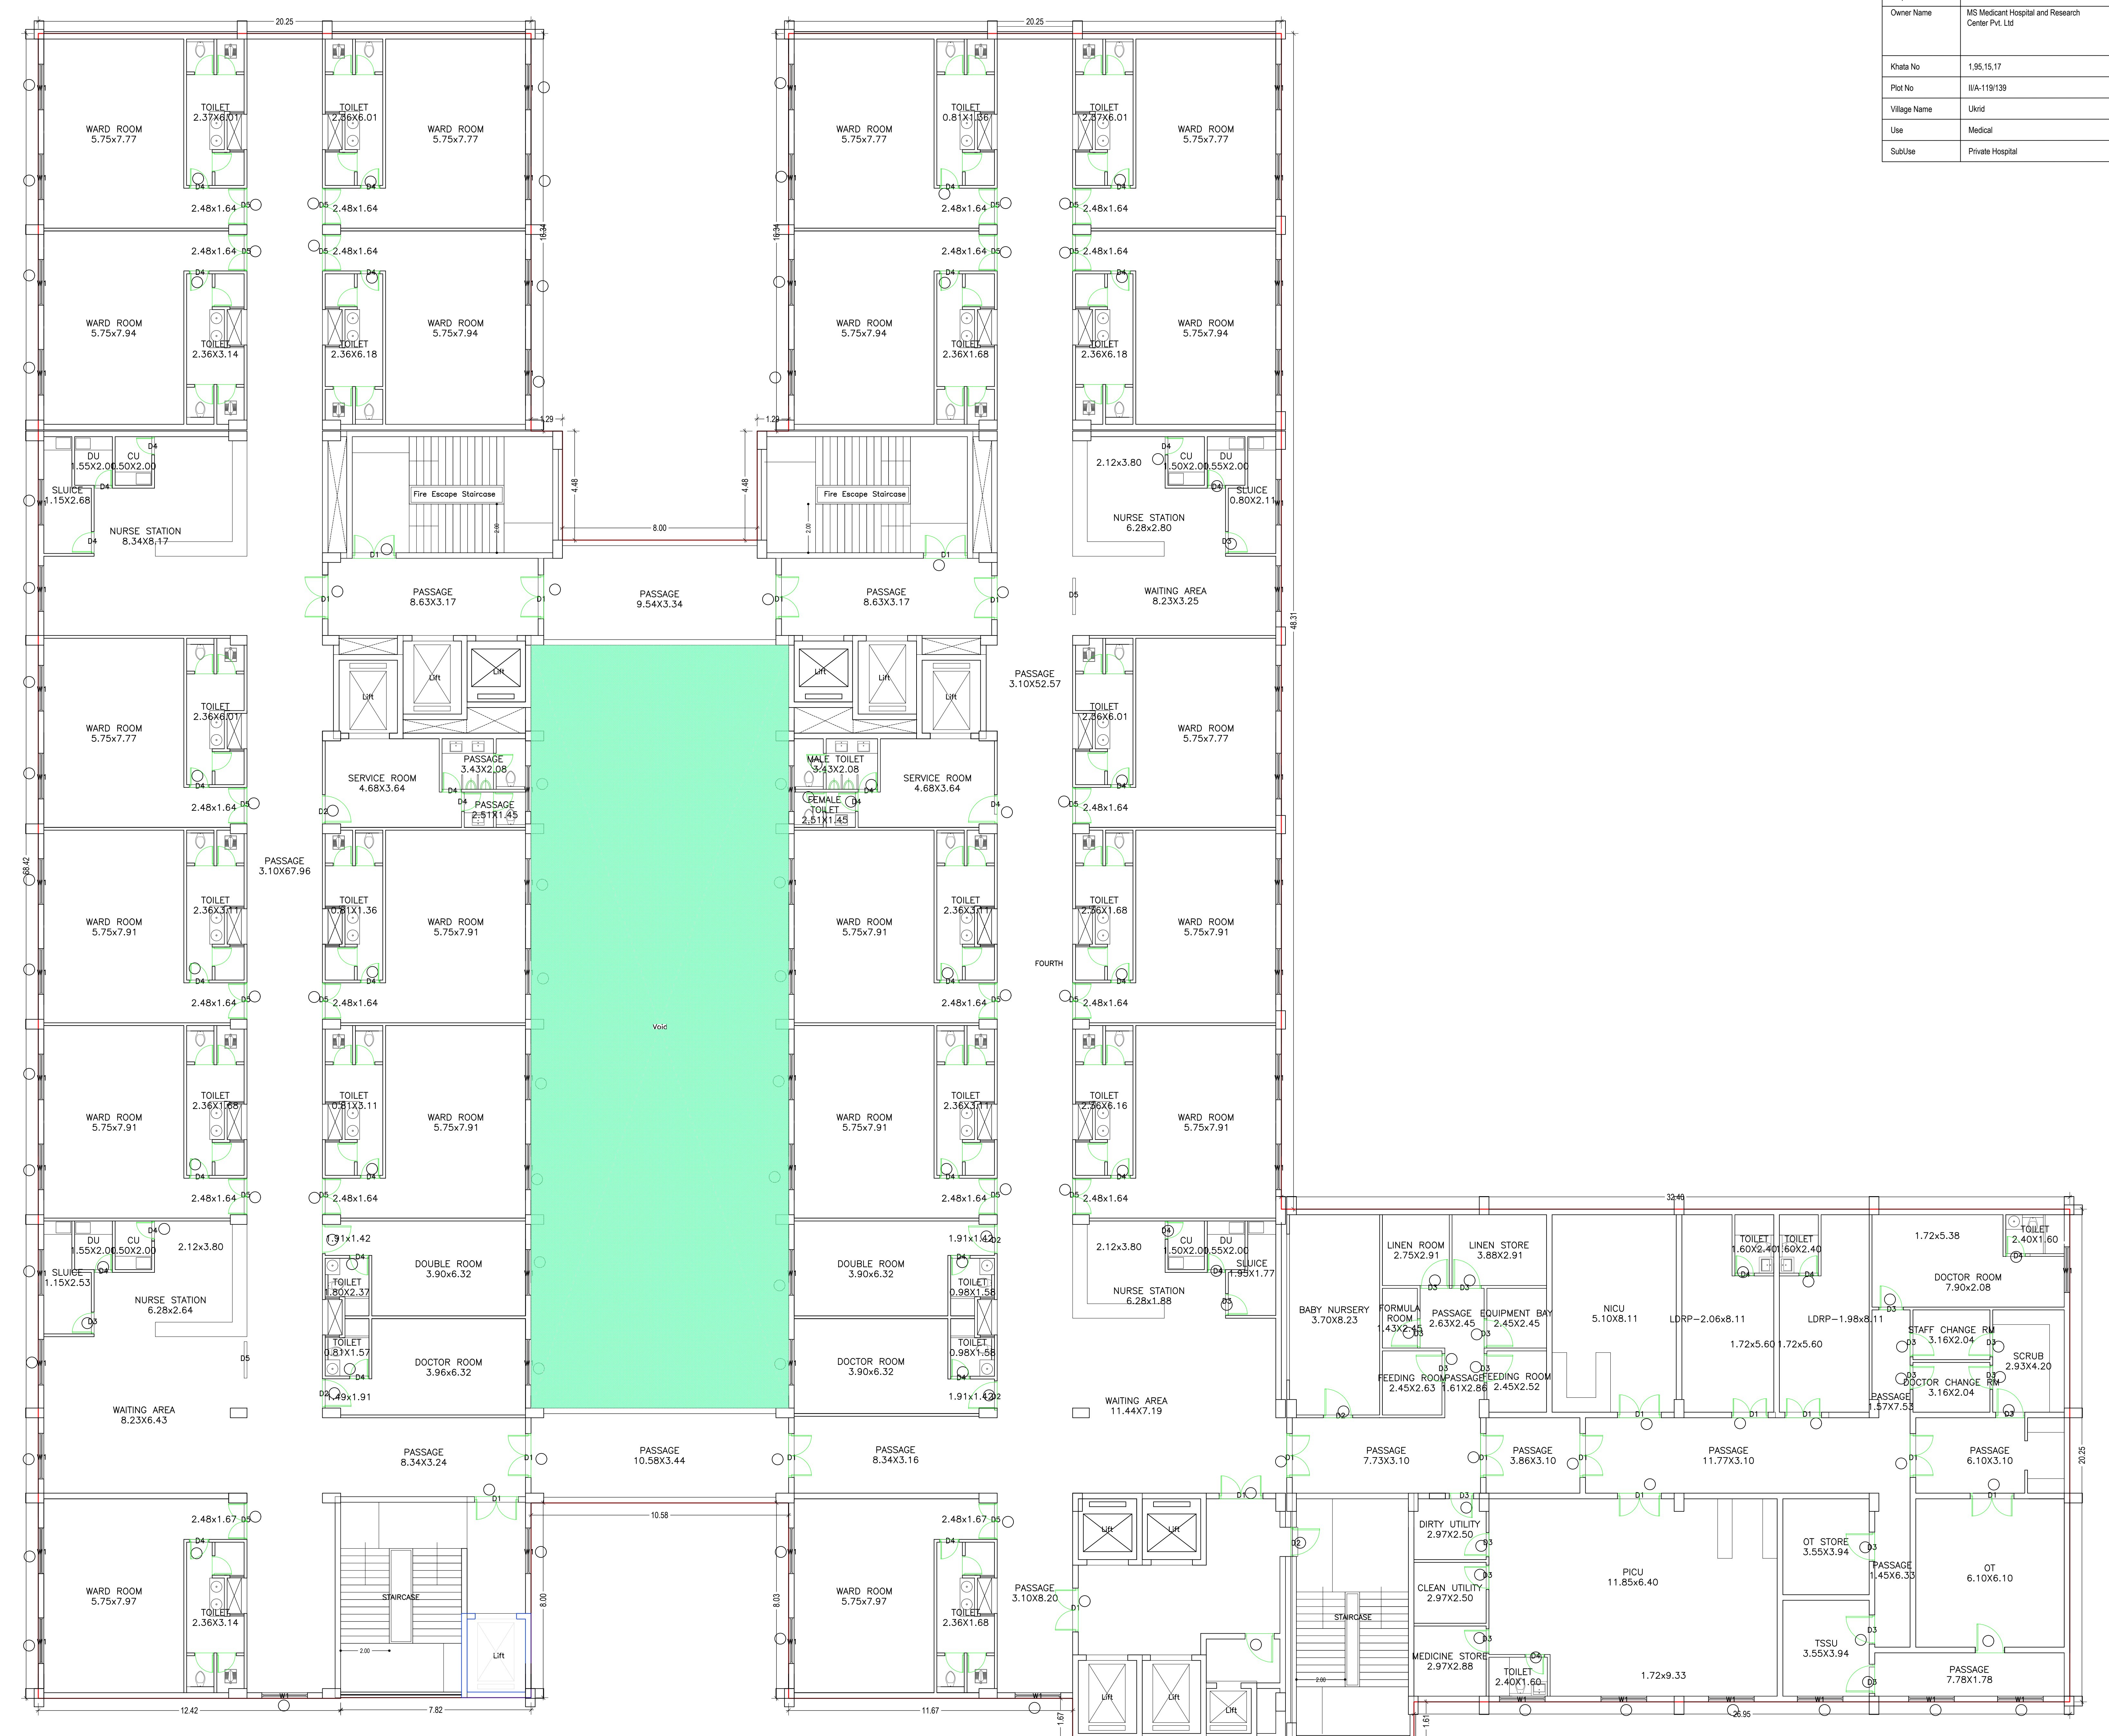


FOURTH FLOOR PLAN  
(Proposed)  
(SCALE 1:100)


DATE	20-08-2019
SHEET NO	4
Proposed File No.	JACMHP0032018
Owner Name	MS Medicon Hospital and Research Centre Pvt. Ltd
Plot No	1,16,15,17
Plot No	8A-119/103
Usage Name	Hmt
Use	Medical
Station	Private Hospital



Proposal Basic Information	
Proposal File No.	JACAMR00032018
Owner Name	MS Mediant Hospital and Research Centre Pvt. Ltd
Phase No.	1.06.15.07
Plan No.	BA-119103
Usage Name	Unit
Use	Medical
SubUse	Private Hospital

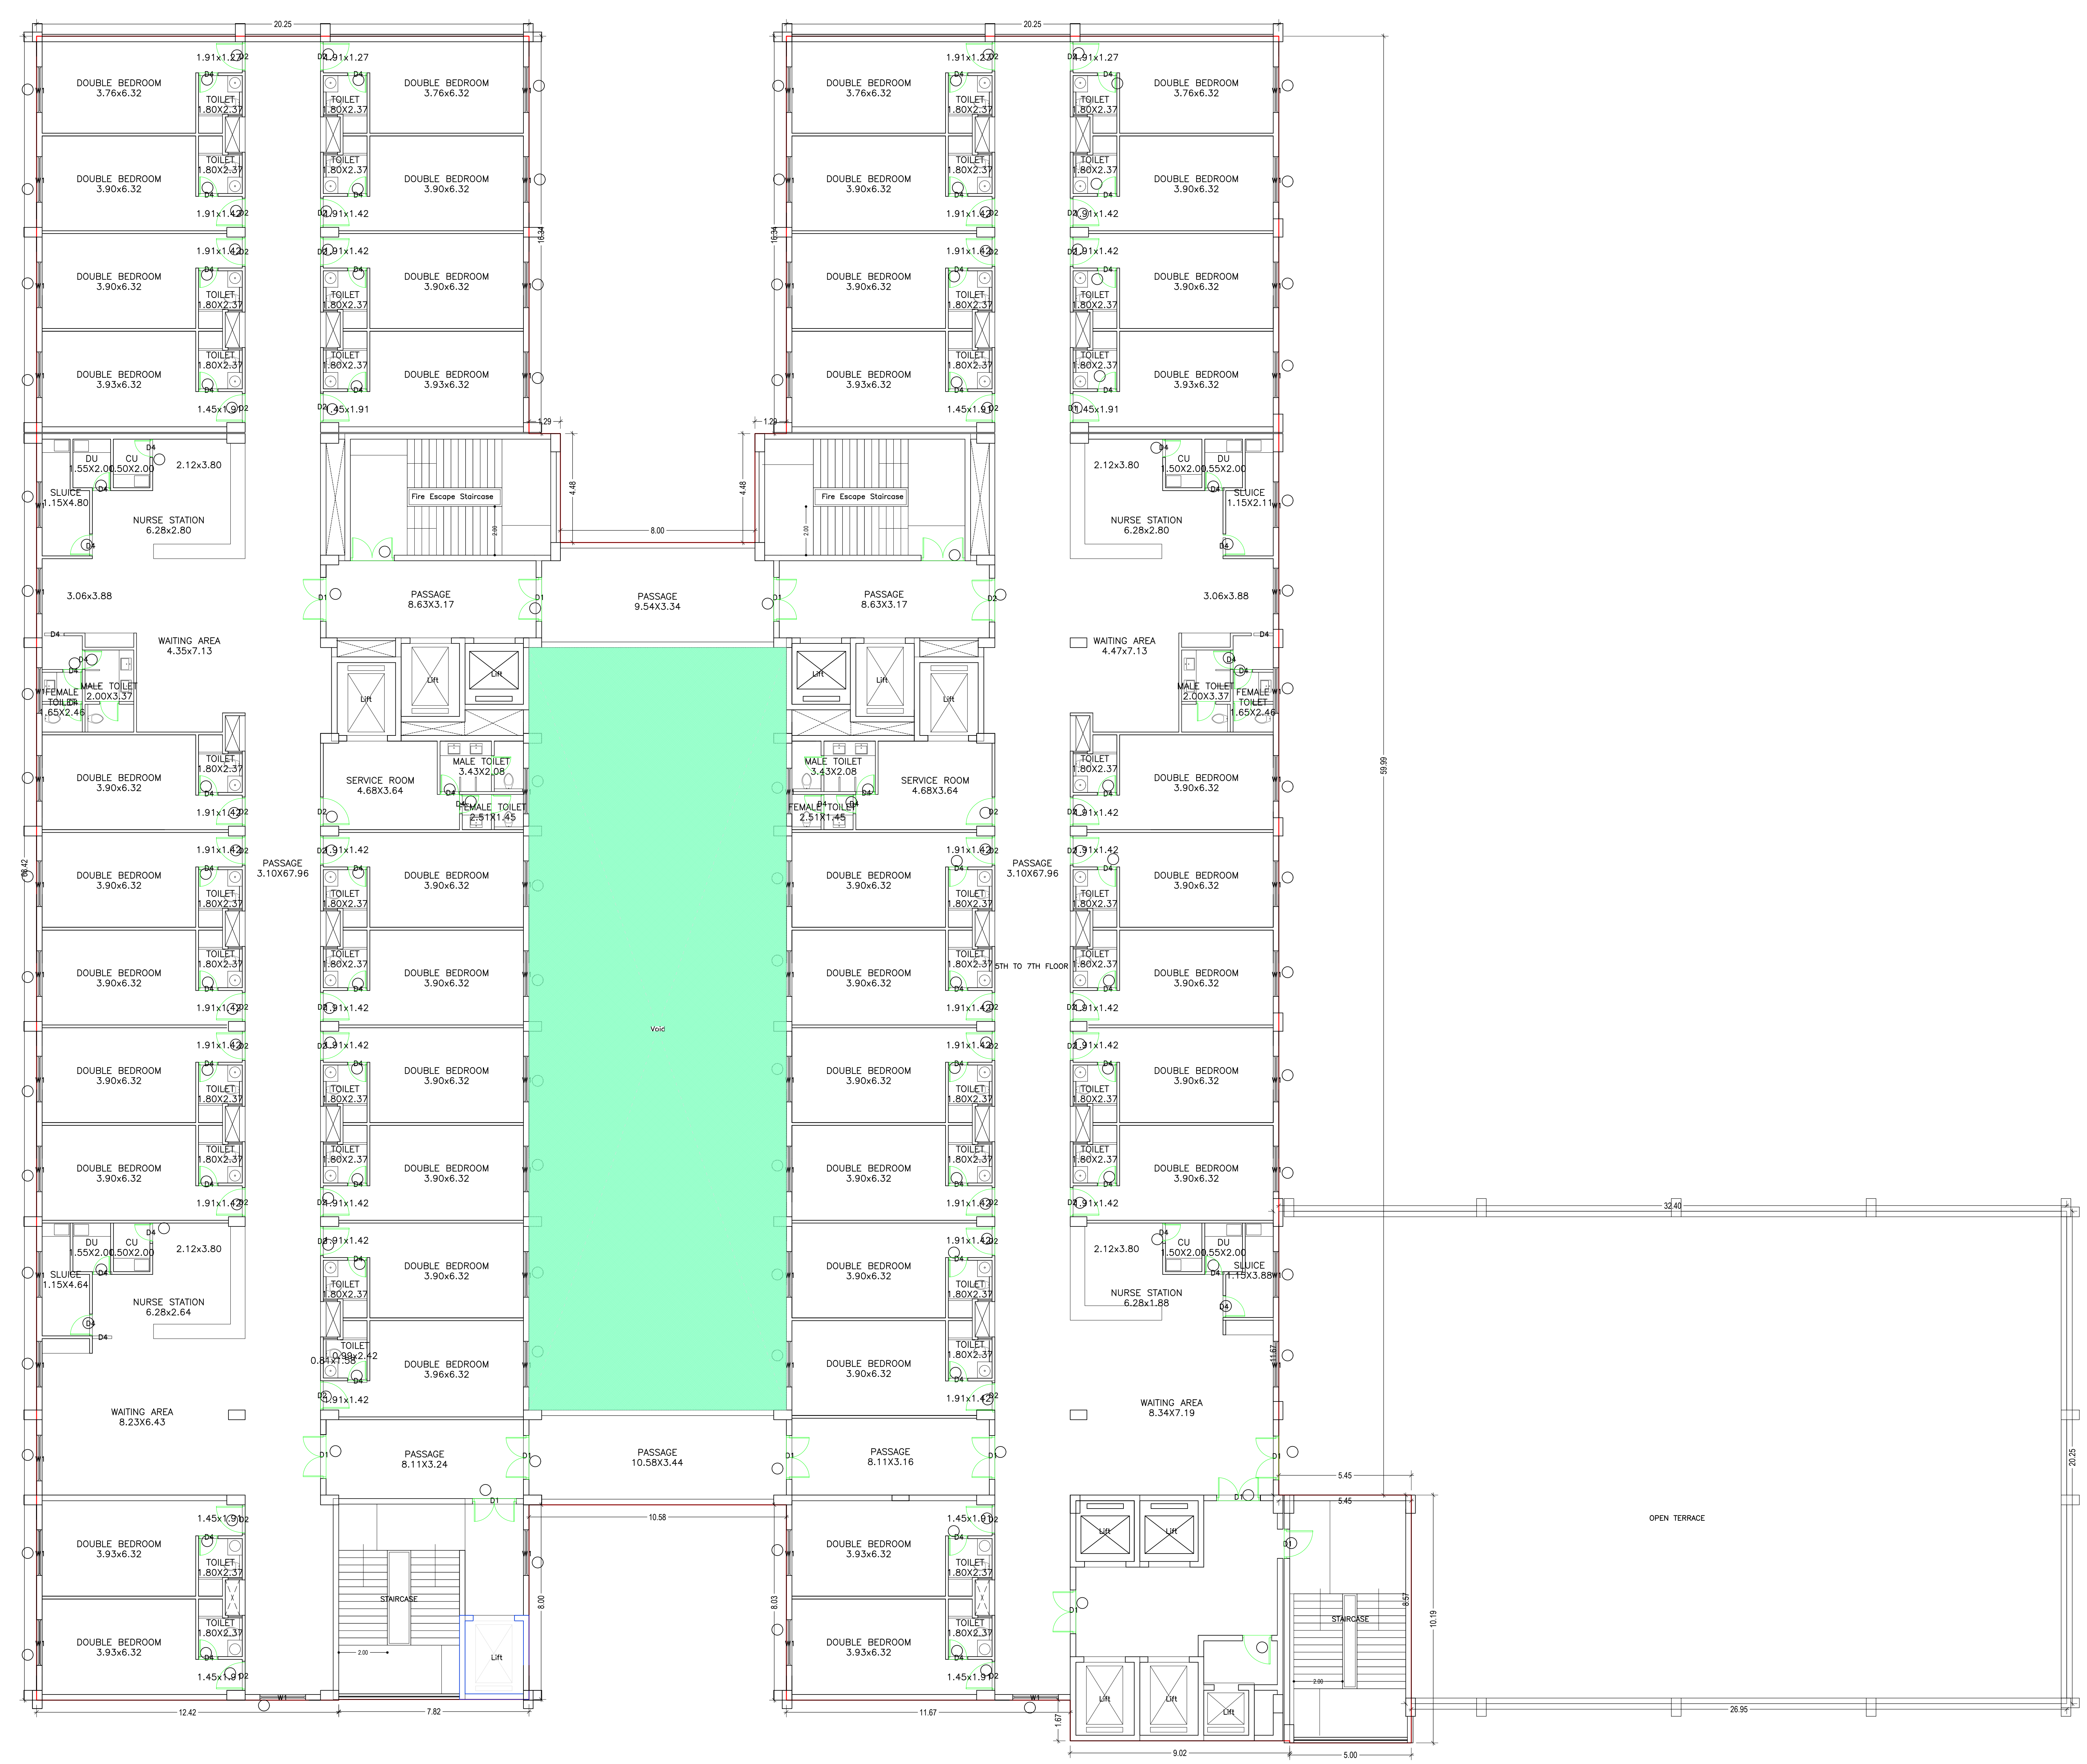


TYPICAL - 5, 6 & 7 FLOOR PLAN  
(Proposed)  
(SCALE: 1:100)

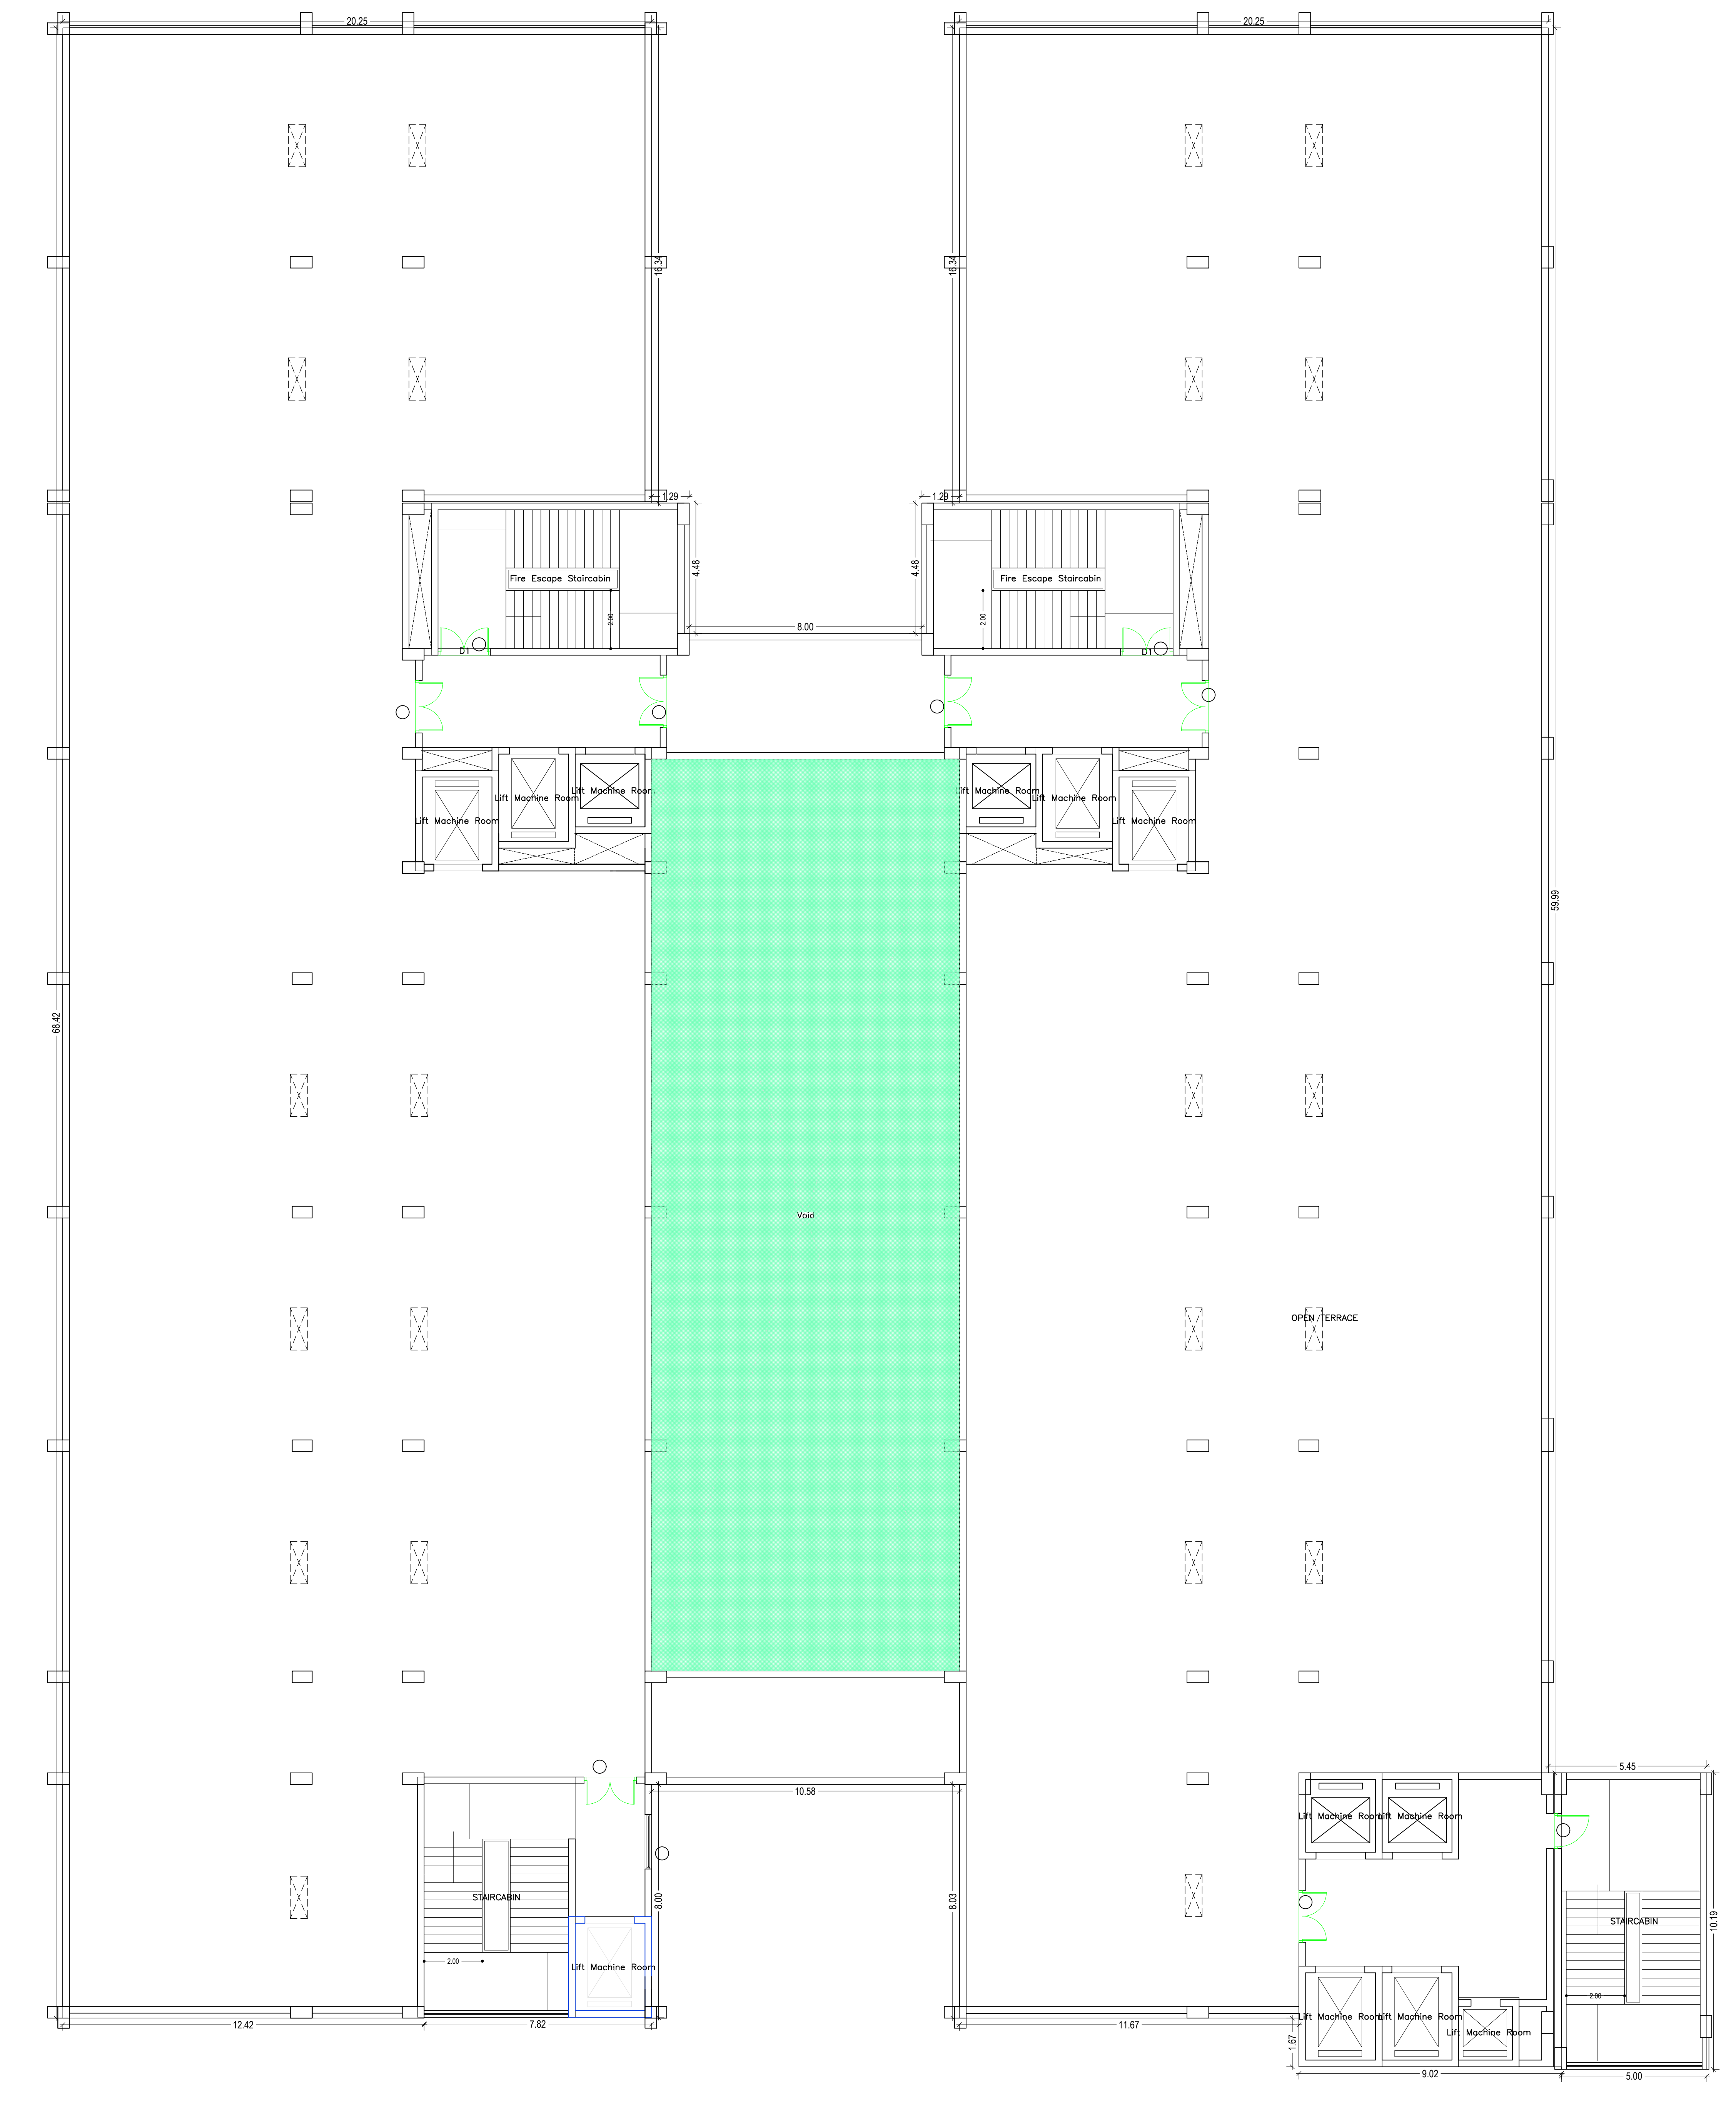


TERRACE FLOOR PLAN  
(SCALE: 1:100)

DATE AND SIGNATURE	STRUCTURAL ENGINEER NAME AND SIGNATURE	BUILDER NAME AND SIGNATURE	DIGITAL SIGNATURE
Project Date JACAMR00032018			



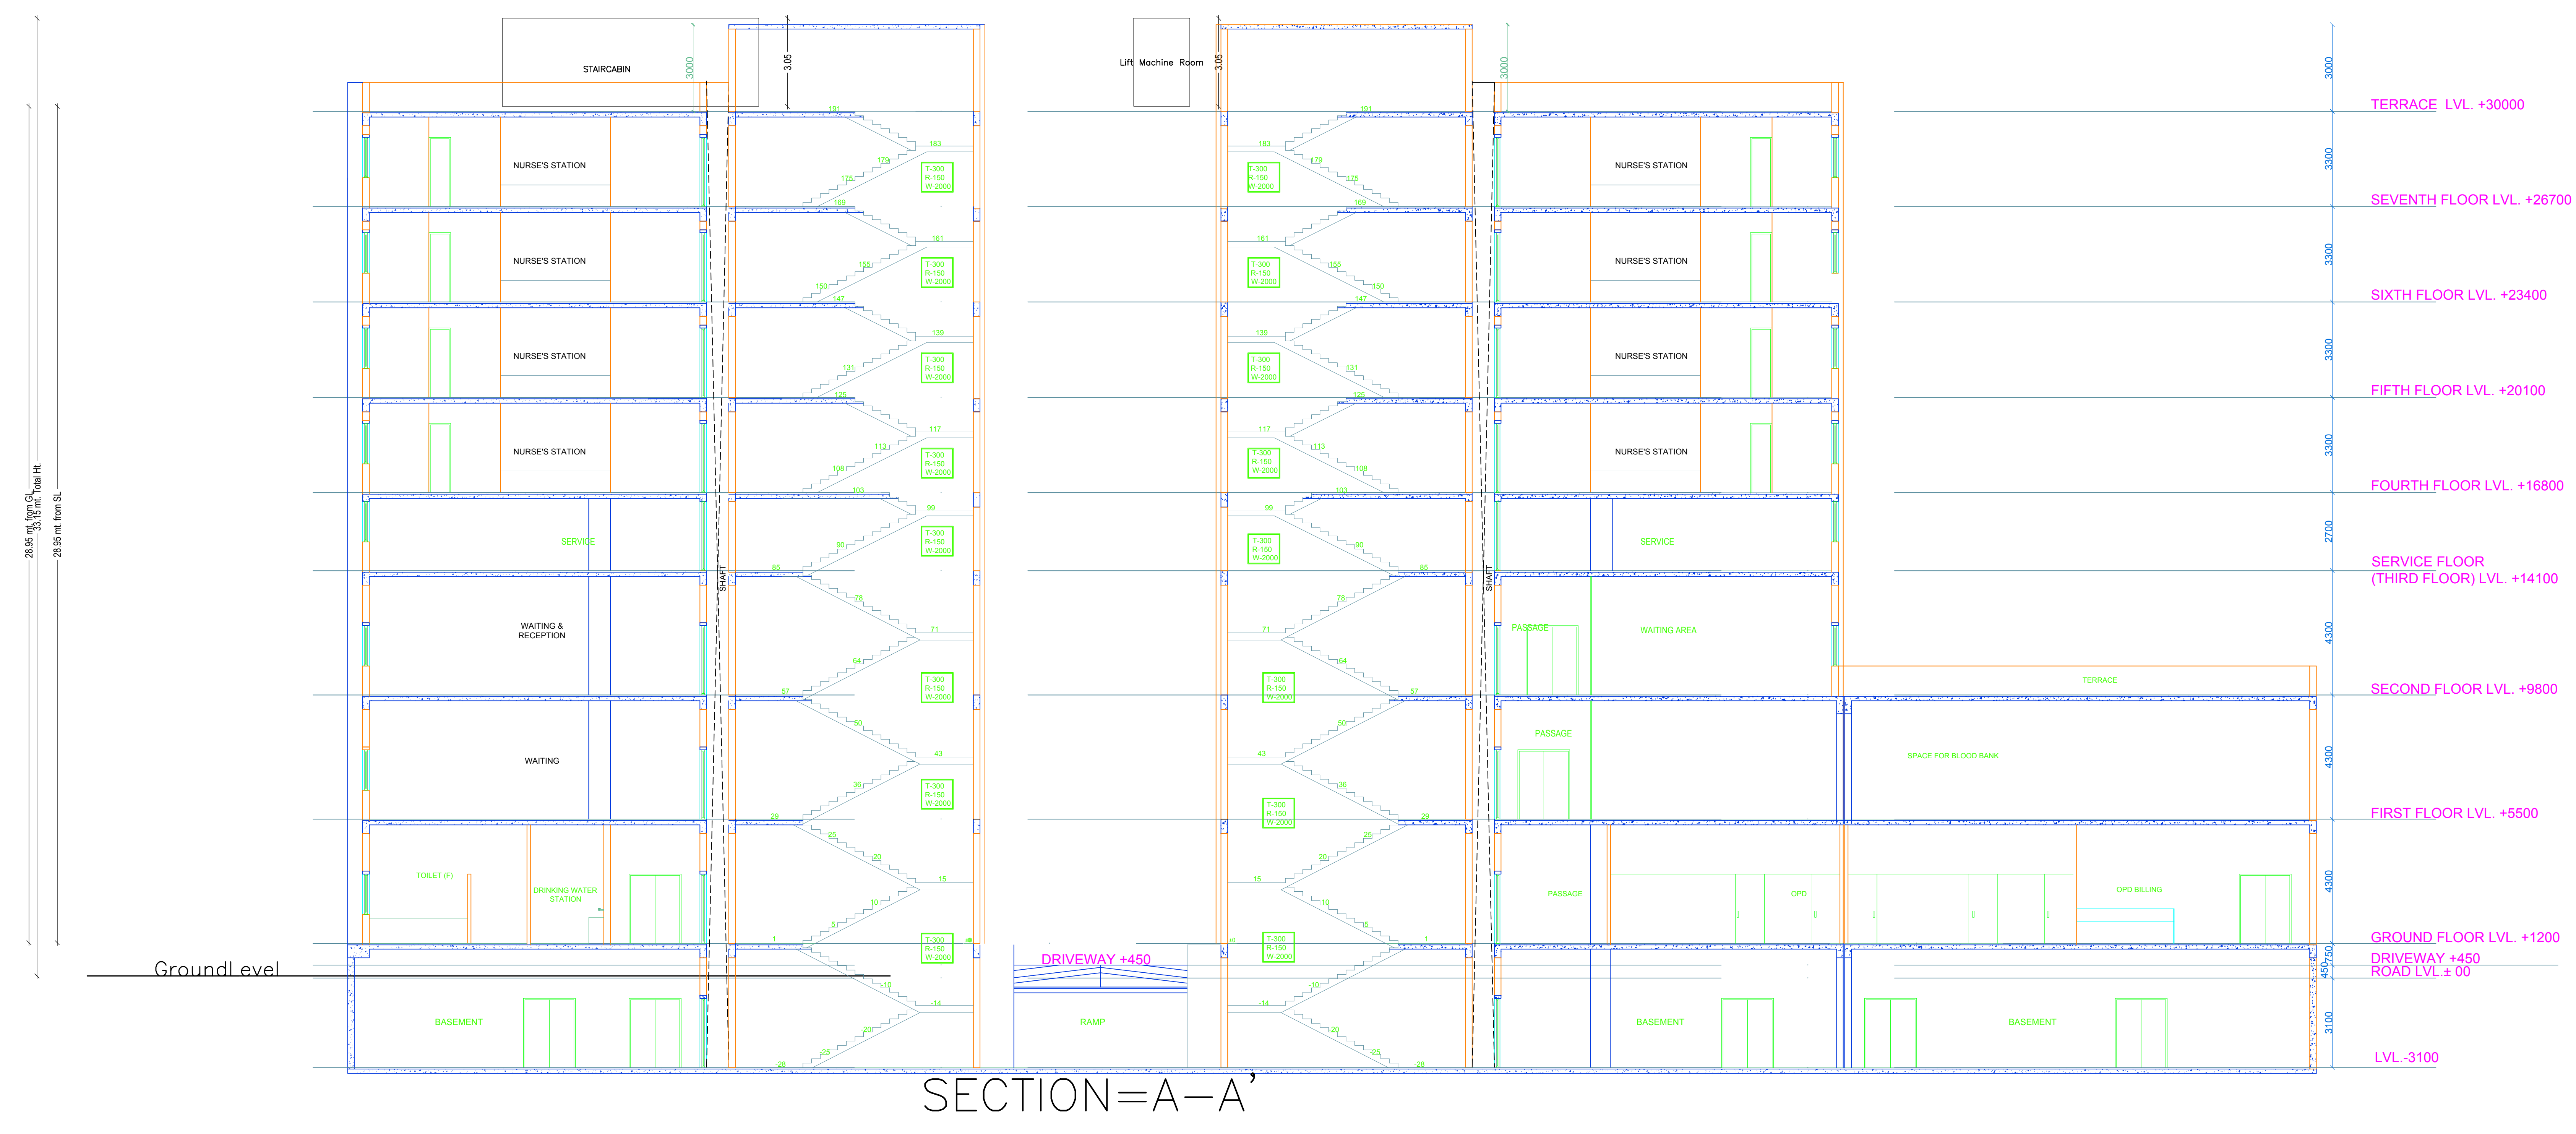

SECTION=A-A'

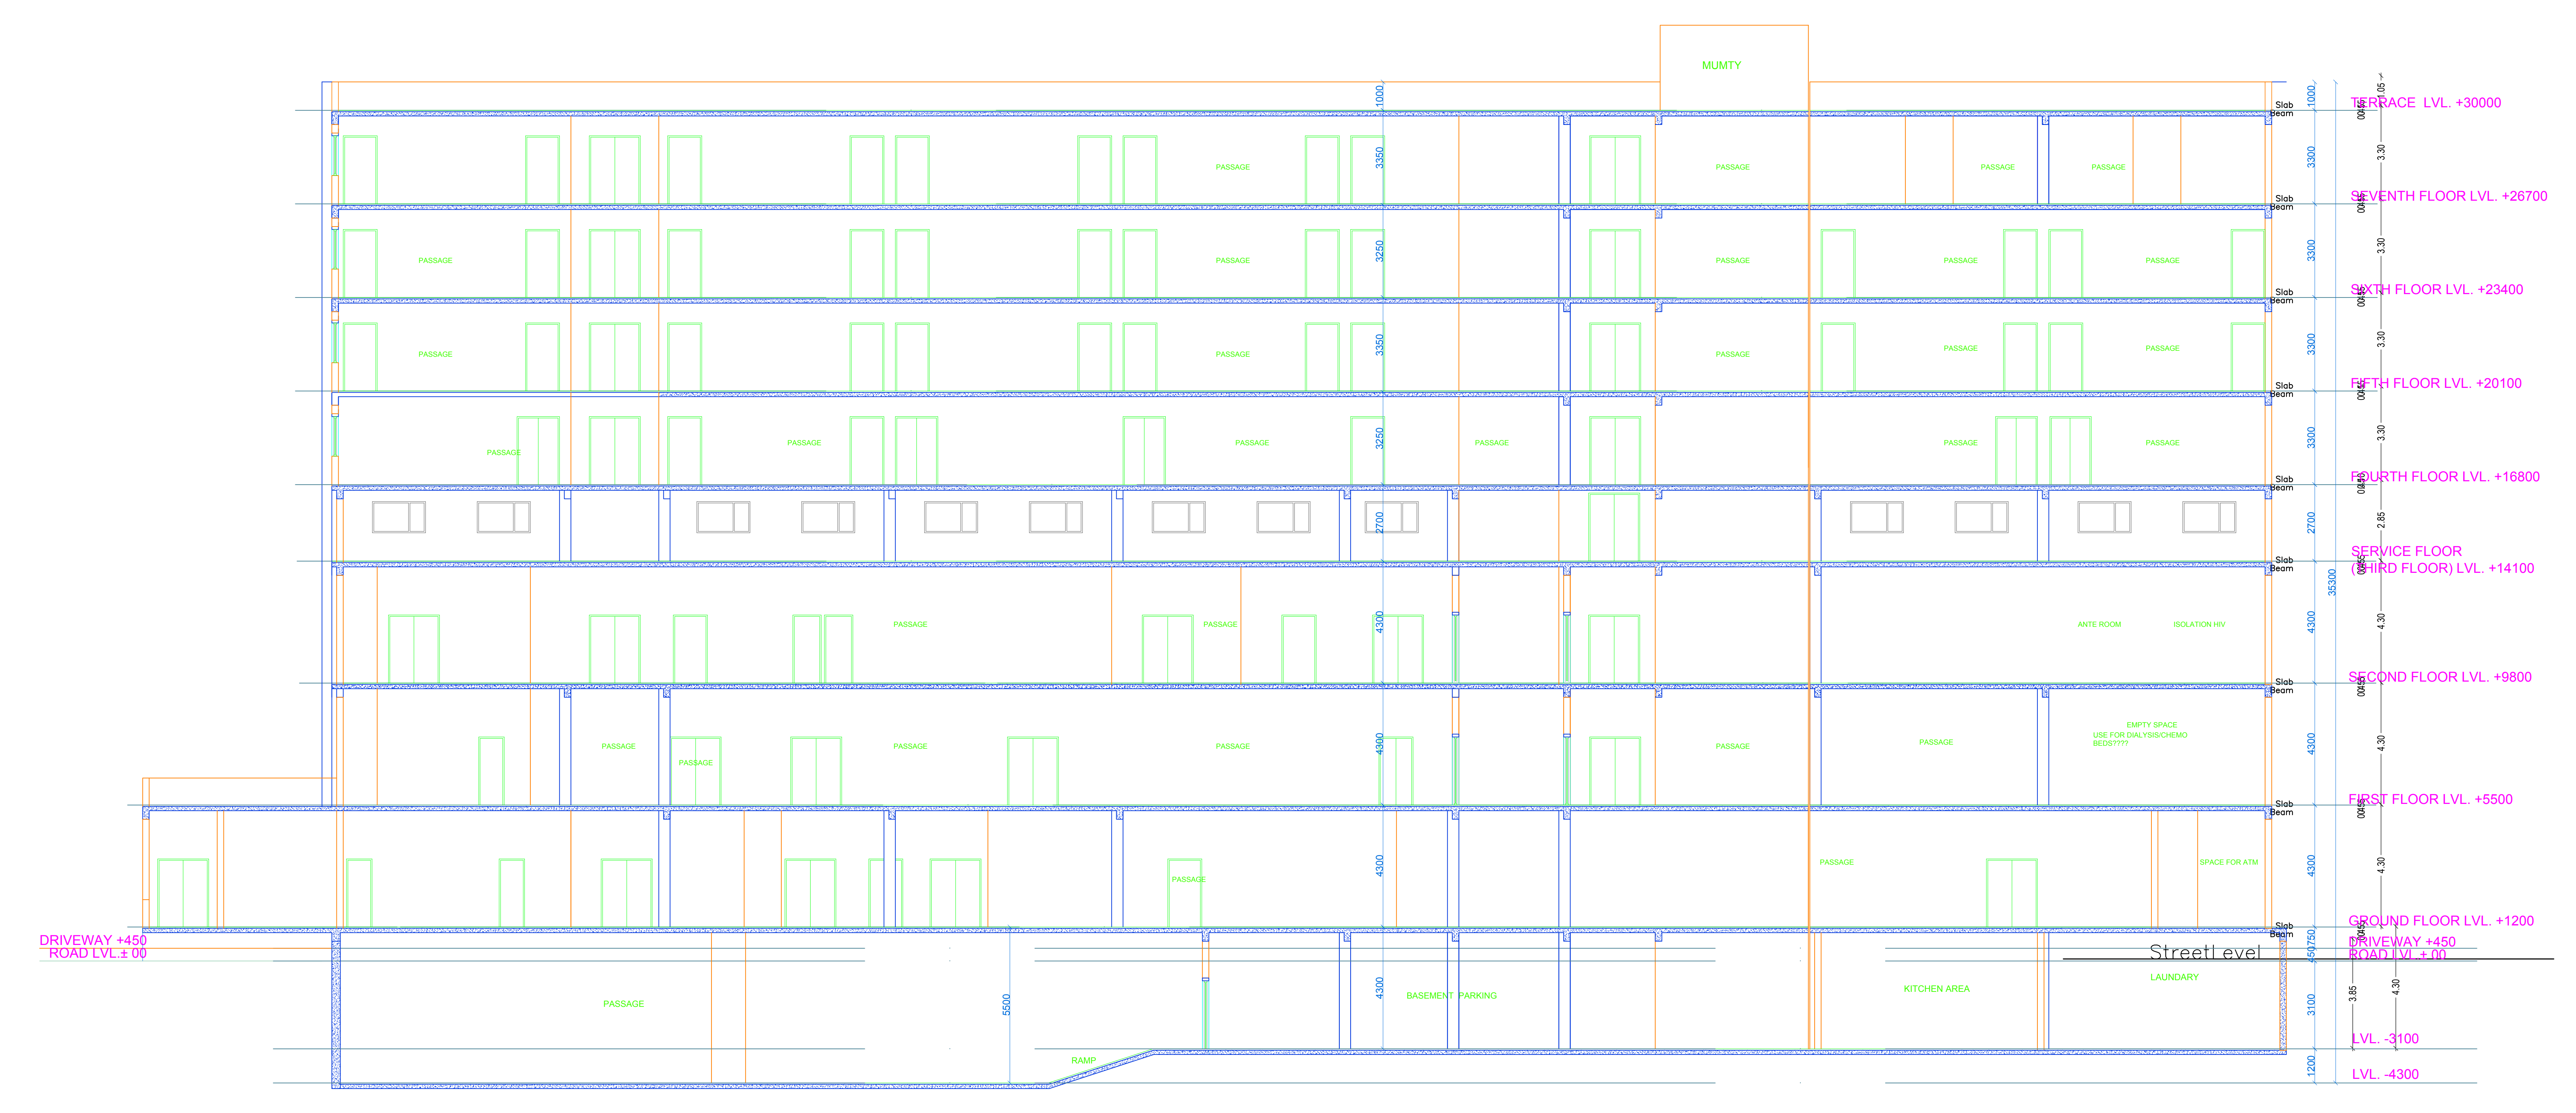

SECTION=B-B'



DATE	20-08-2019
SHEET NO	7
Proposed File No.	JAC/AM/00032018
Owner Name	MS Mediant Hospital and Research Centre Pvt. Ltd
Phase No	1.06.15.17
Plot No	8A-119133
Usage Name	Instt
Use	Medical
Subzone	Private Hospital



ELEVATION-E




ELEVATION-F

DATE AND SIGNATURE	STRUCTURAL ENGINEER AND SIGNATURE	BUILDER NAME AND SIGNATURE	DIGITAL SIGNATURE
Prepared Date JAC/AM/00032018			

Proposed Basic Information	
Project File No.	JACAMF00032018
Owner Name	MS Mediant Hospital and Research Centre Pvt. Ltd
Phase No.	1,2,3,4,5,6,7
Plot No.	8A-119133
Usage Name	Health
Use	Medical
Sub Use	Private Hospital



FRONT ELEVATION-A

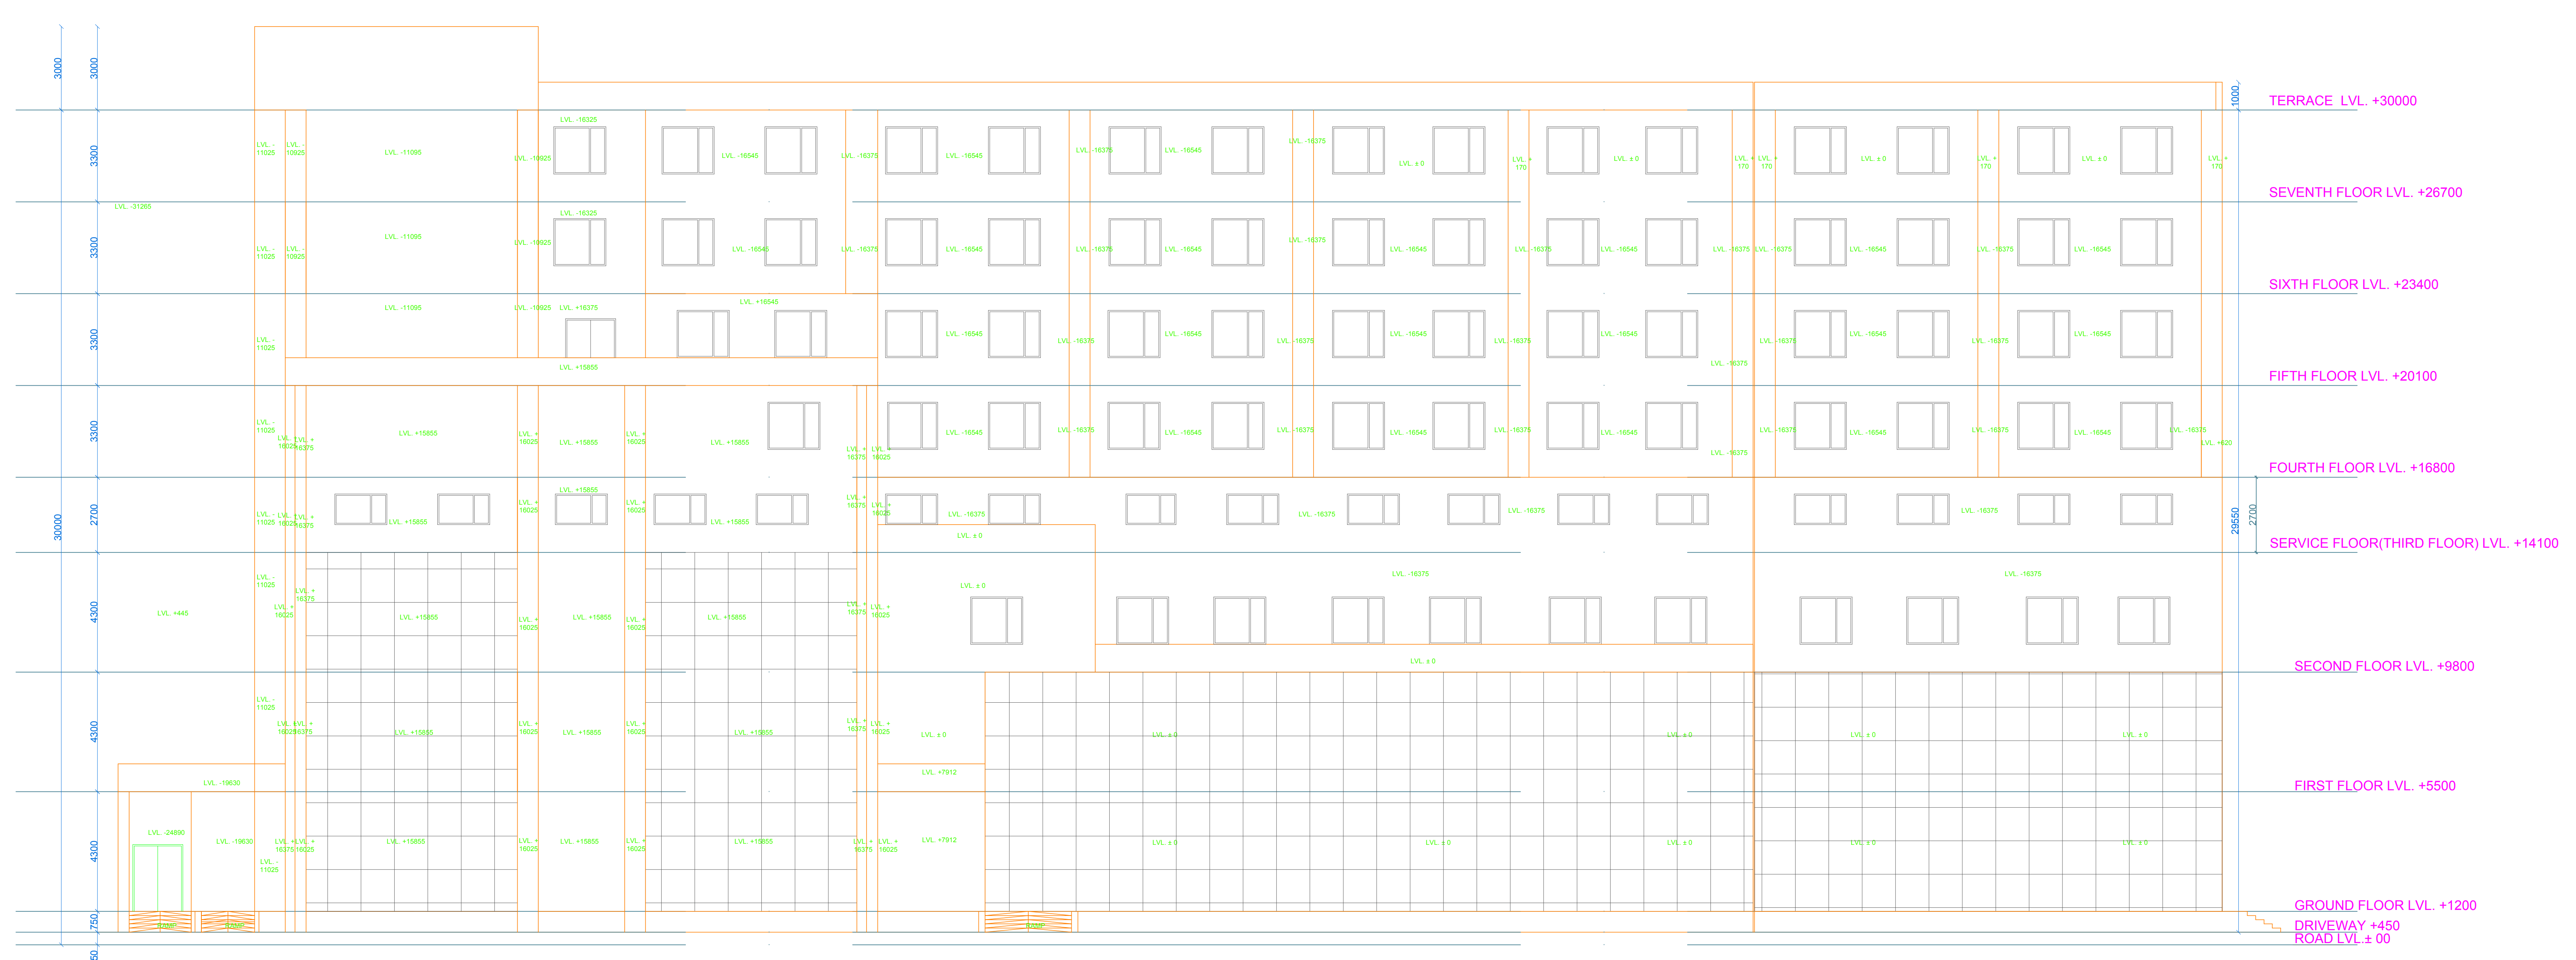

ELEVATION-B

DATE AND SIGNATURE	STRUCTURAL ENGINEER NAME AND SIGNATURE	BUILDER NAME AND SIGNATURE	DIGITAL SIGNATURE
Prepared Date JACAMF00032018			



