




Proposed Basic Information	JAGANM00032018
Owner Name	J.D GRS
Plot No	43/12/31,34/1,53/88,78/8,117,124,126,141
Plot No	51
Village Name	Dardag and Chakla
Use	Industrial
Sub Use	Industrial Building

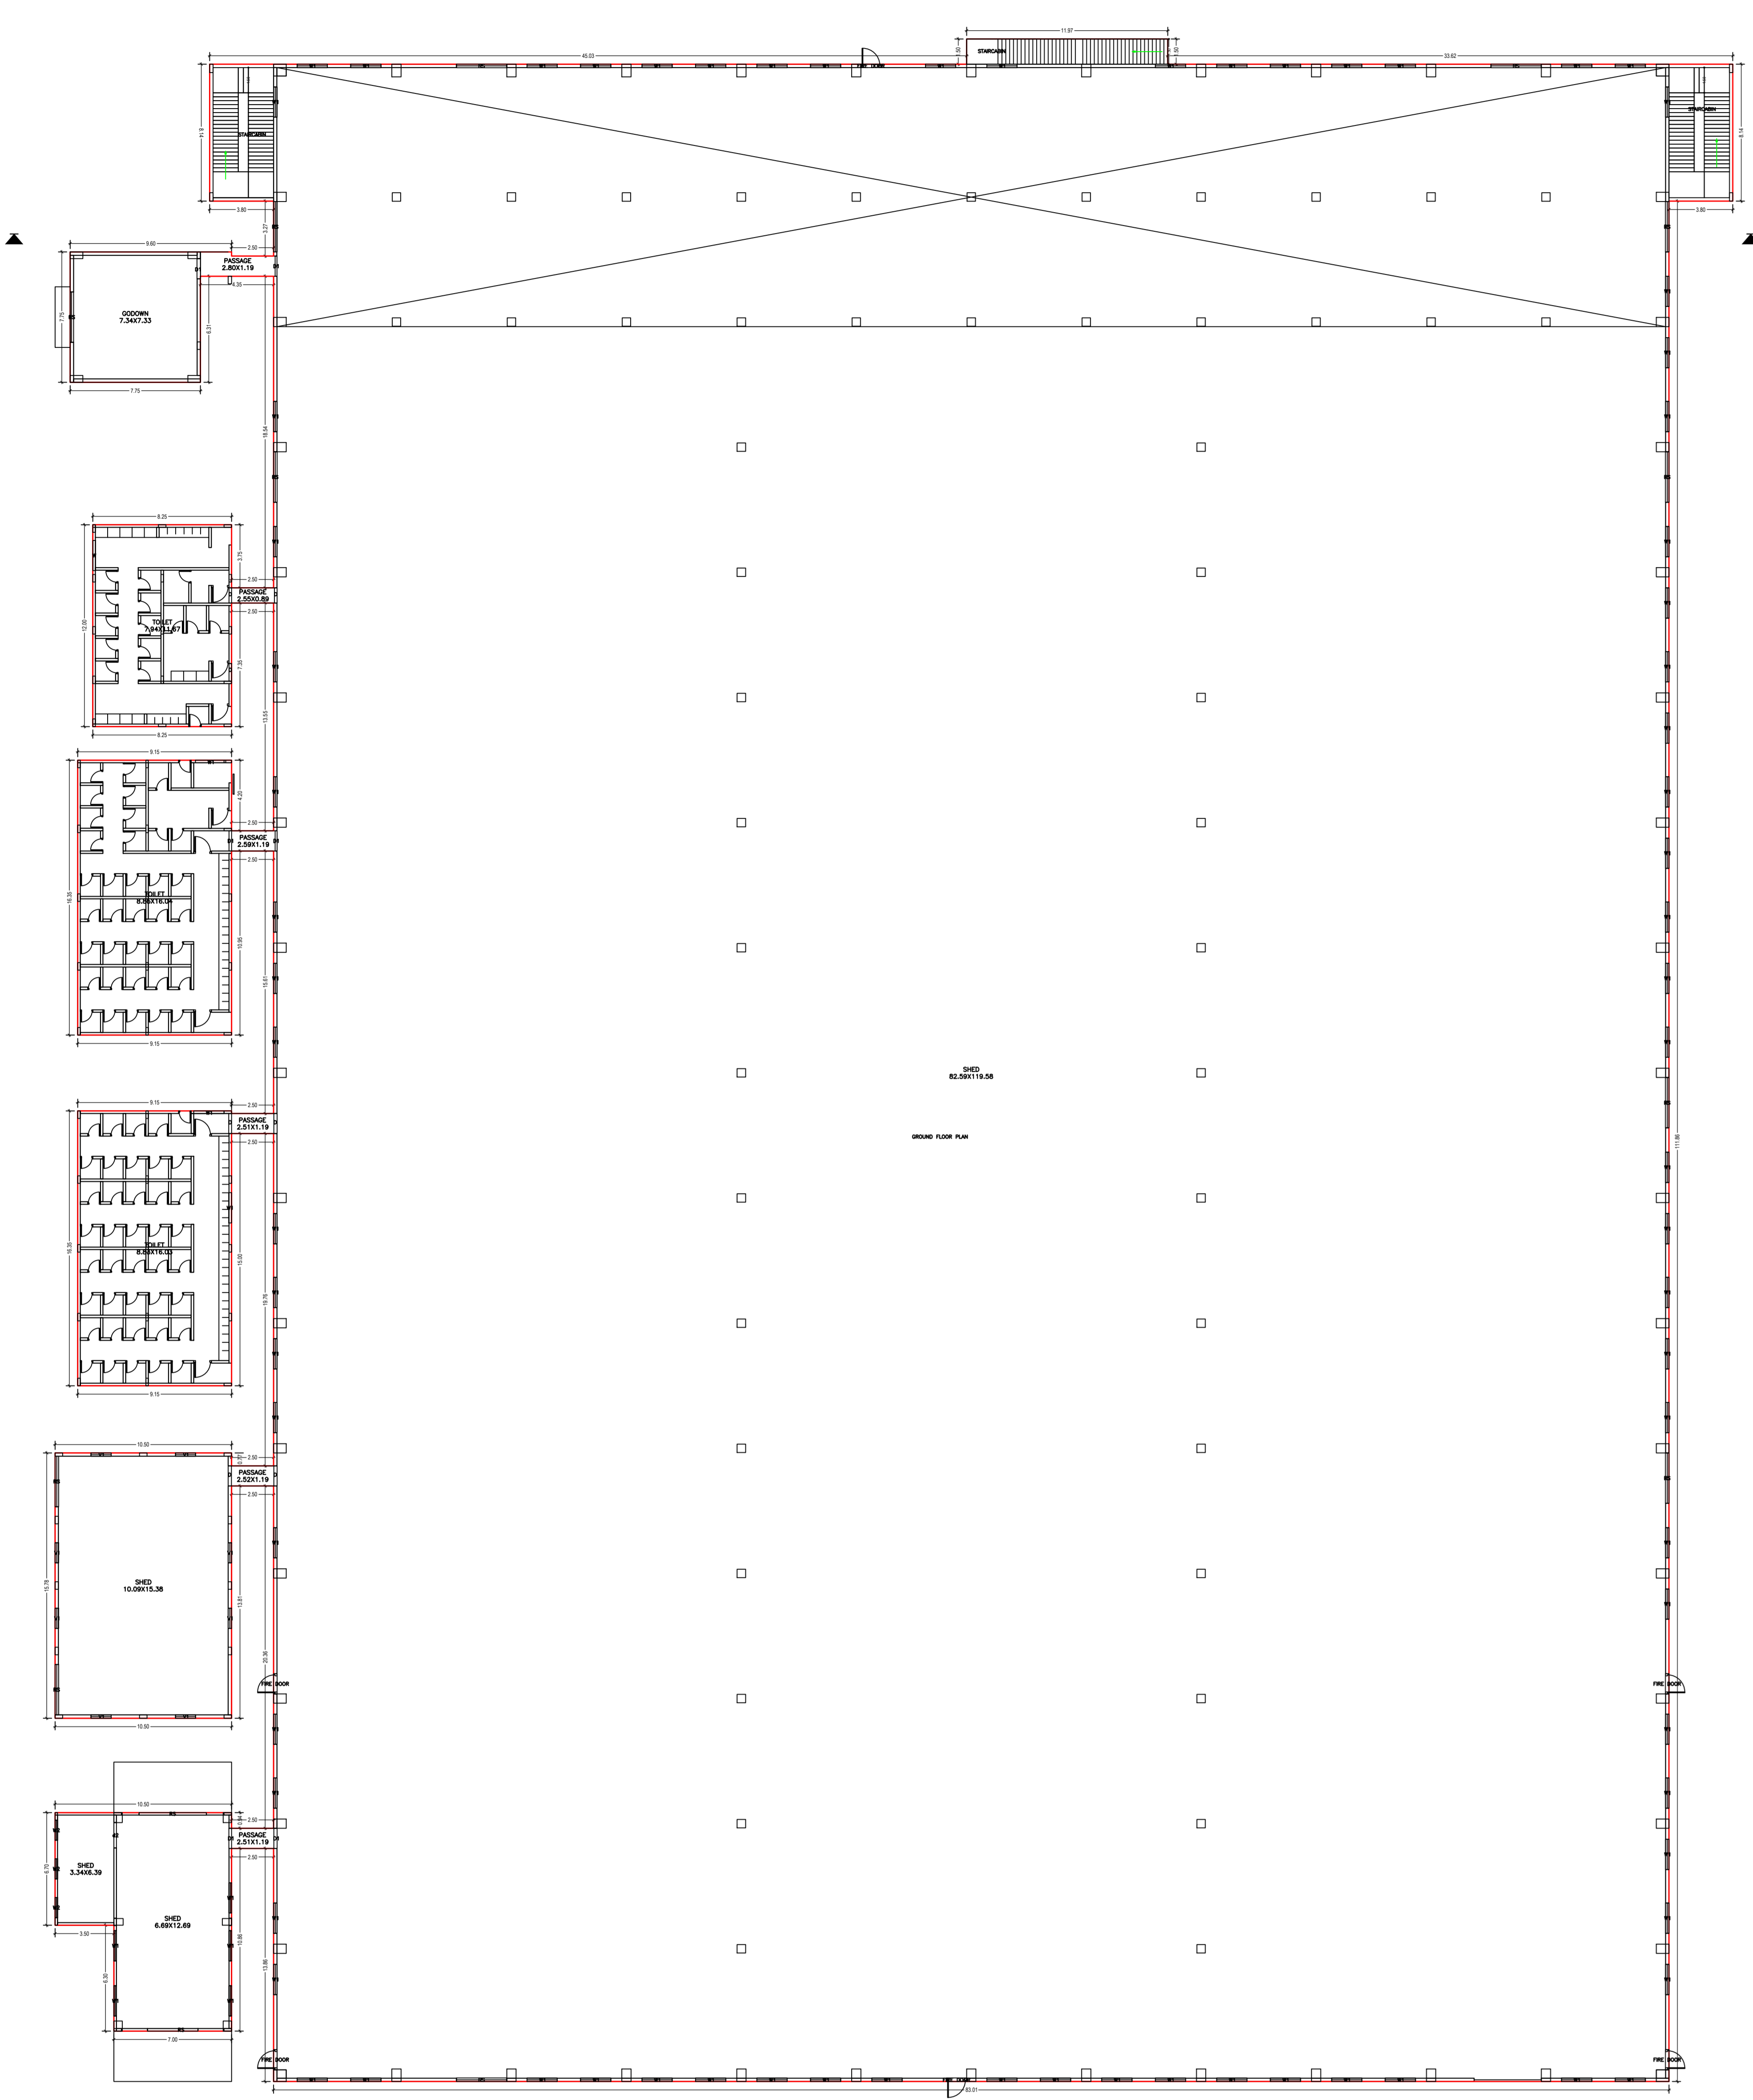


GROUND FLOOR PLAN
(Proposed)
(SCALE: 1:200)

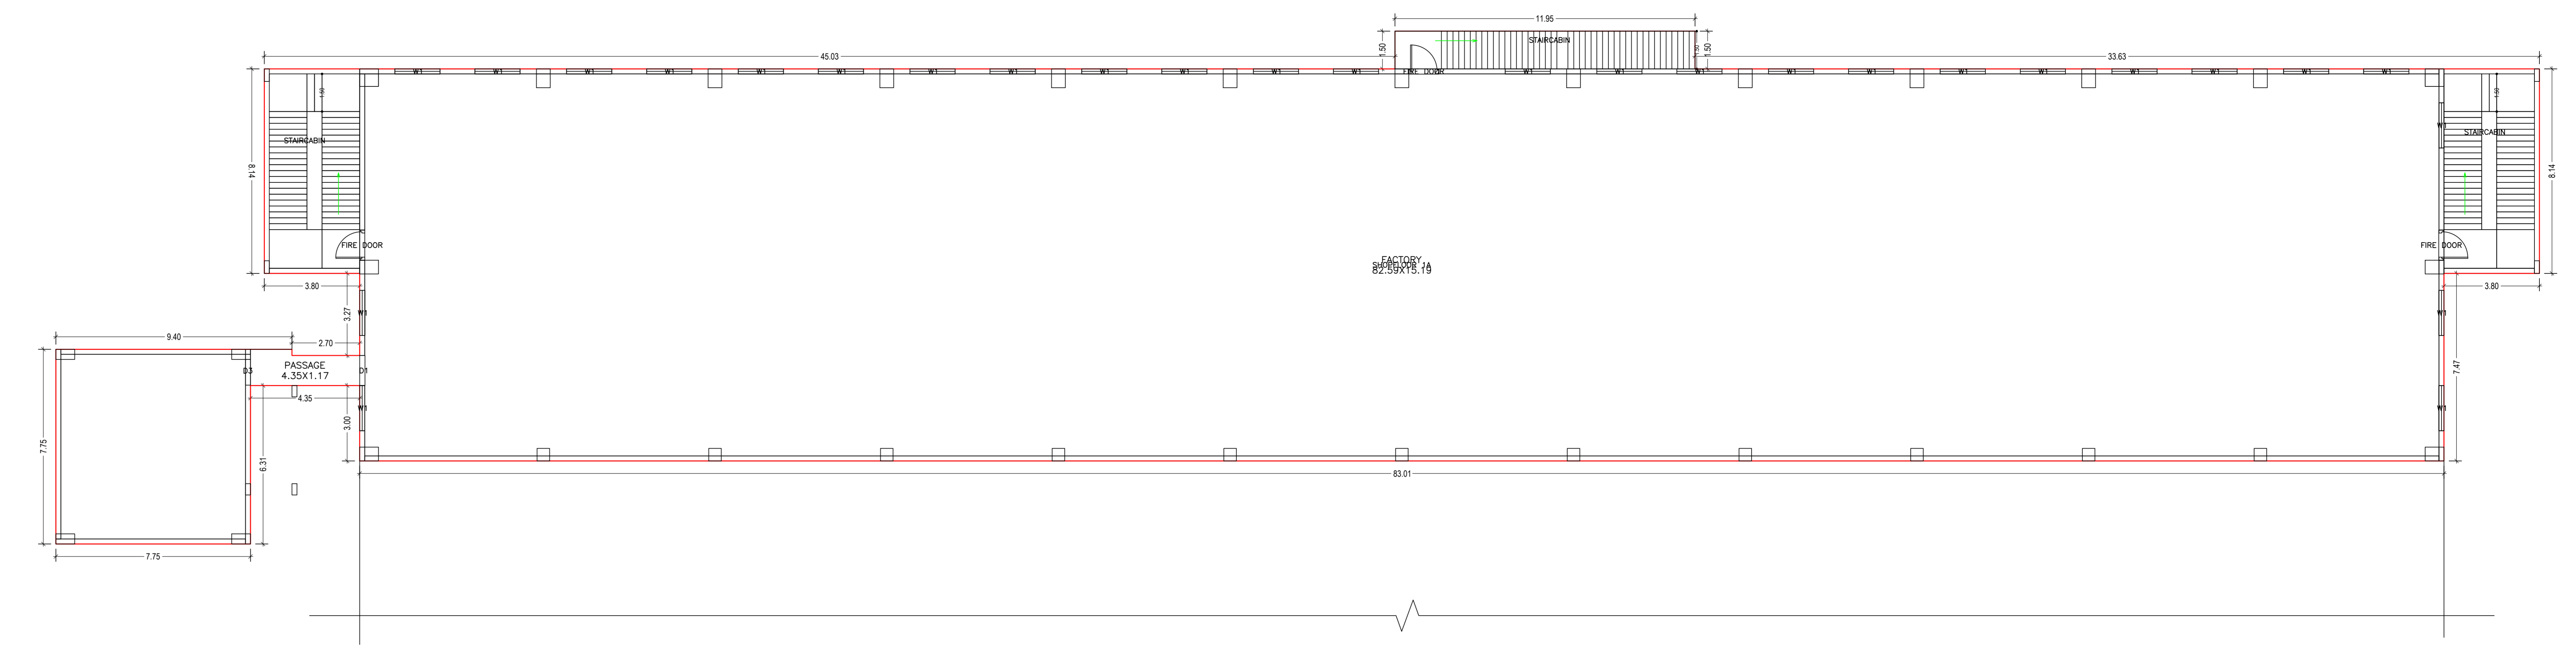

FIRST FLOOR PLAN
(Proposed)
(SCALE: 1:100)

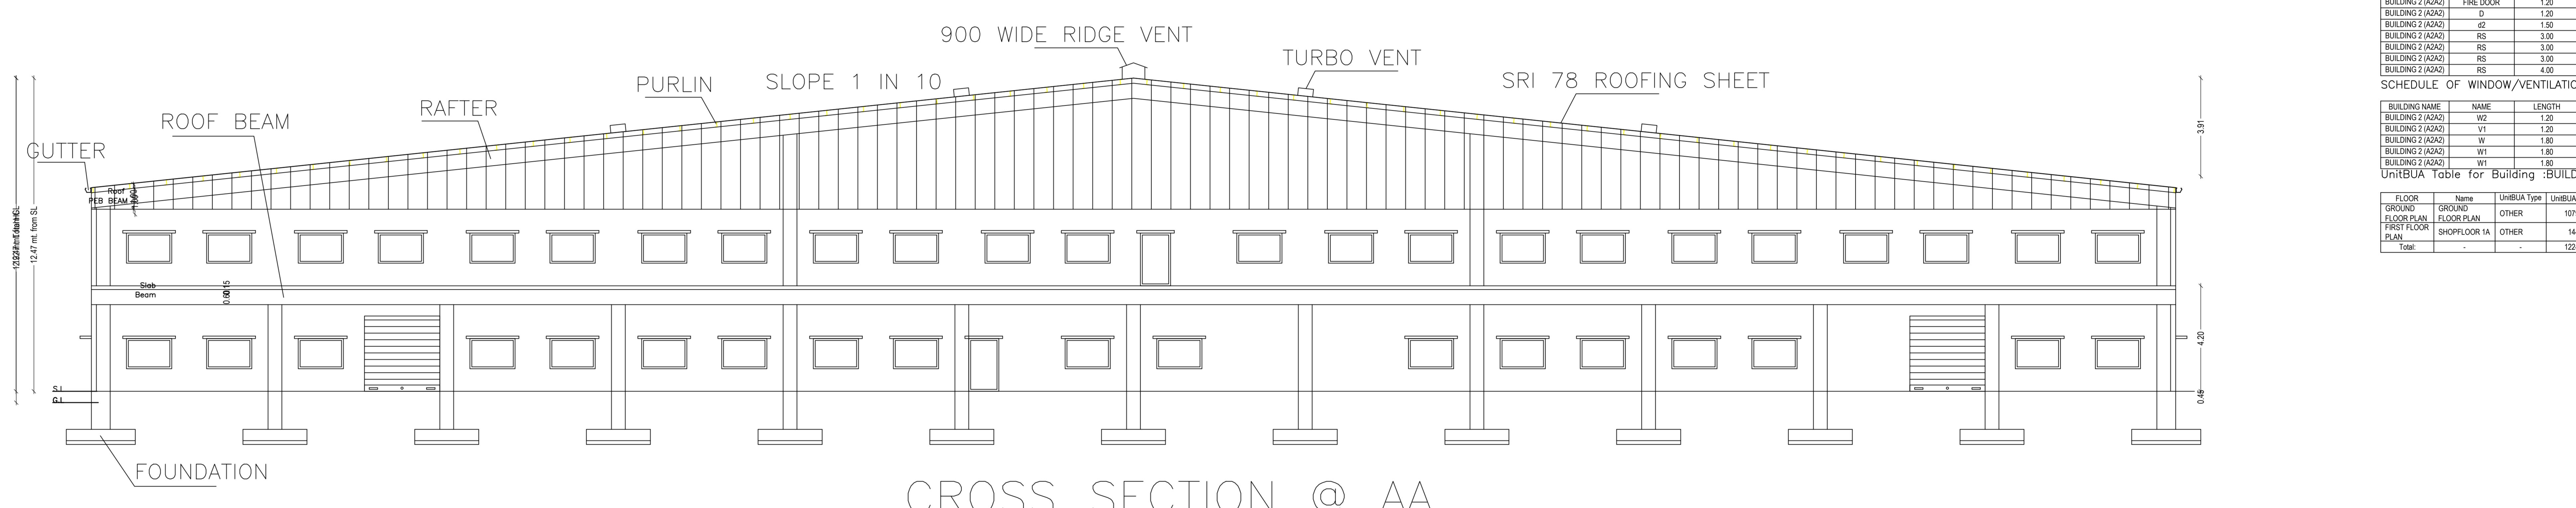


CROSS SECTION @ AA

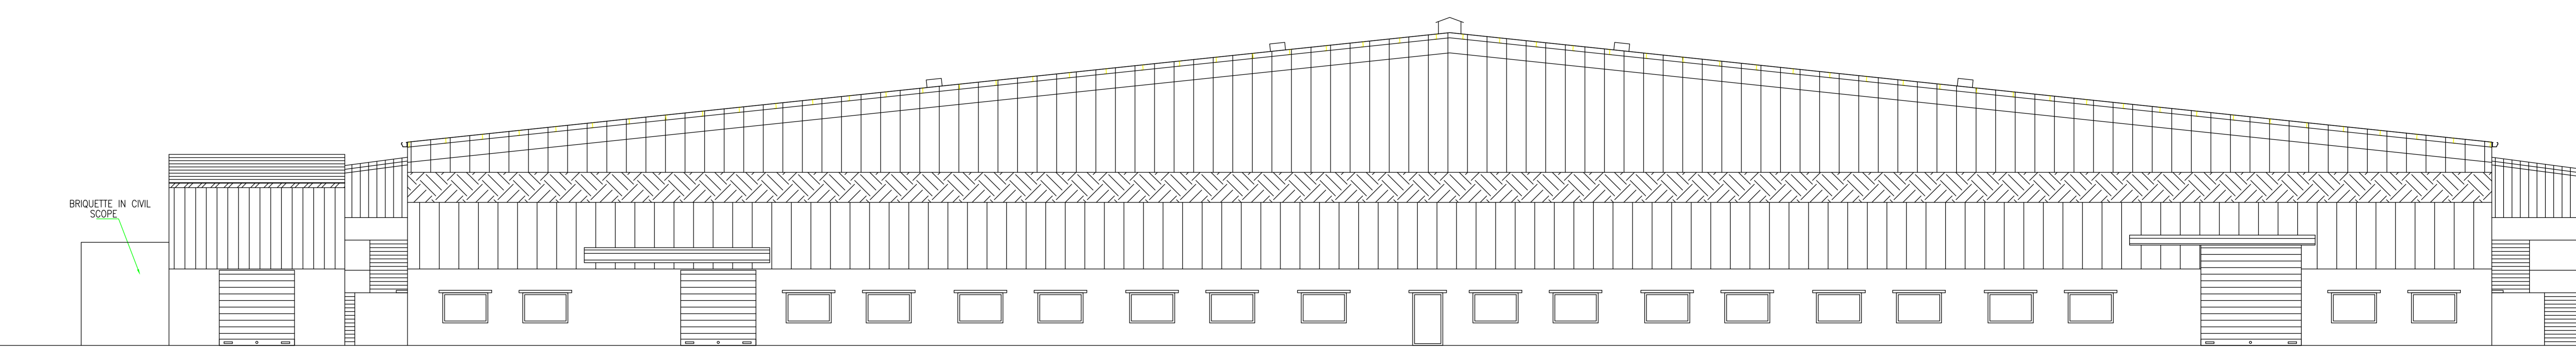

EAST SIDE ELEVATION

EAST SIDE ELEVATION

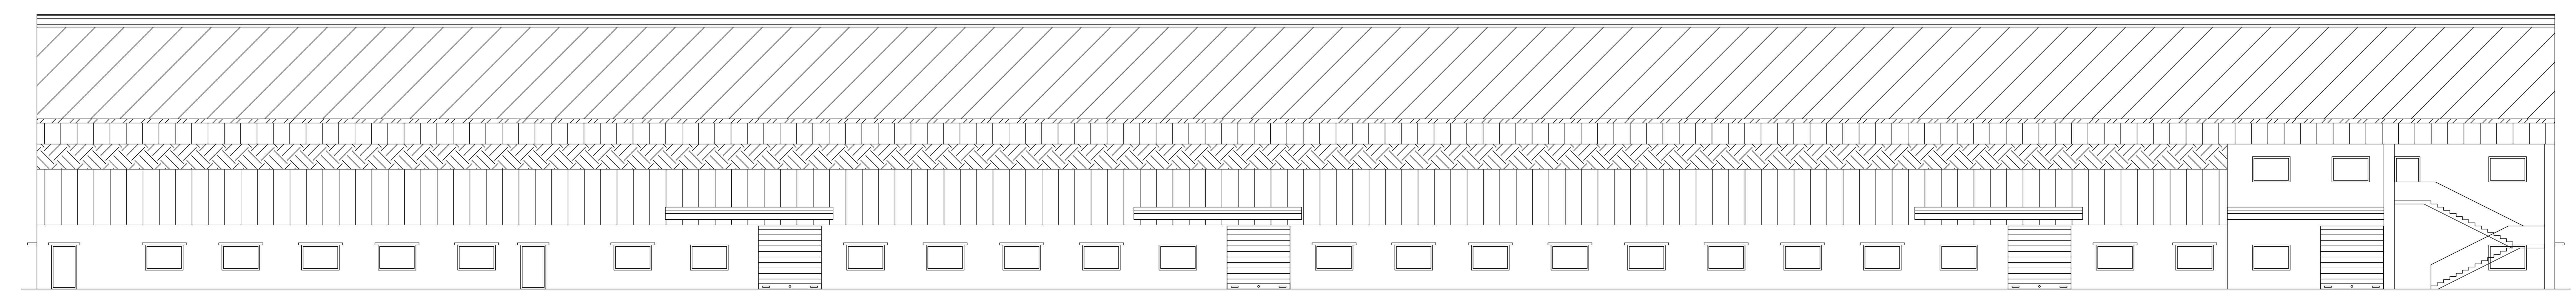

NORTH SIDE ELEVATION

Building :BUILDING 2 (A2A2)

Floor Name	Storey No.	Area (Sq.m)	Volume (Cu.m)	Total Covered Area (Sq.m)	Total Volume (Cu.m)
Ground Floor	01	10796.75	10796.75	10796.75	10796.75
First Floor	02	10015.62	10015.62	10015.62	10015.62
Total		20812.37	20812.37	20812.37	20812.37

SCHEDULE OF DOOR:

Building Name	Name	Length (m)	Height (m)	MSB
BUILDING 2 (A2A2)	D	1.82	2.10	01
BUILDING 2 (A2A2)	D	1.82	2.10	01
BUILDING 2 (A2A2)	D	1.82	2.10	01
BUILDING 2 (A2A2)	D	1.82	2.10	01
BUILDING 2 (A2A2)	D	1.82	2.10	01
BUILDING 2 (A2A2)	D	1.82	2.10	01
BUILDING 2 (A2A2)	D	1.82	2.10	01
BUILDING 2 (A2A2)	D	1.82	2.10	01
BUILDING 2 (A2A2)	D	1.82	2.10	01
BUILDING 2 (A2A2)	D	1.82	2.10	01

SCHEDULE OF WINDOW/VENTILATION:


Building Name	Name	Length (m)	Height (m)	MSB
BUILDING 2 (A2A2)	W	1.20	1.40	01
BUILDING 2 (A2A2)	V	1.20	0.80	01
BUILDING 2 (A2A2)	W	1.80	0.80	01
BUILDING 2 (A2A2)	W	1.80	0.80	01
BUILDING 2 (A2A2)	W	1.80	0.80	01
BUILDING 2 (A2A2)	W	1.80	0.80	01
BUILDING 2 (A2A2)	W	1.80	0.80	01
BUILDING 2 (A2A2)	W	1.80	0.80	01
BUILDING 2 (A2A2)	W	1.80	0.80	01
BUILDING 2 (A2A2)	W	1.80	0.80	01

UNBDA Table for Building BUILDING 2 (A2A2)


FLOOR	Name	UNBDA Type	Code Area	No. of Rooms	No. of Elements
GROUND FLOOR PLAN	OTHER	OTHER	10796.75	14	1
FIRST FLOOR	OTHER	OTHER	10015.62	14	1
Total			20812.37	28	2

DATE AND SIGNATURE	STRUCTURAL ENGINEER NAME AND SIGNATURE	BUILDER NAME AND SIGNATURE	DIGITAL SIGNATURE
	GANESHA SHERIYA	JAGANM00032018	


Proposed Basic Information	
Proposed File No.	JAC/AM/00003018
Owner Name	J D GRS
Plot No.	43/12/31,31/1,33/8,33/8,33/11,33/12A,33/14/1
Plot No.	01
Village Name	Dardag and Chakla
Use	Industrial
Subtype	Industrial Building

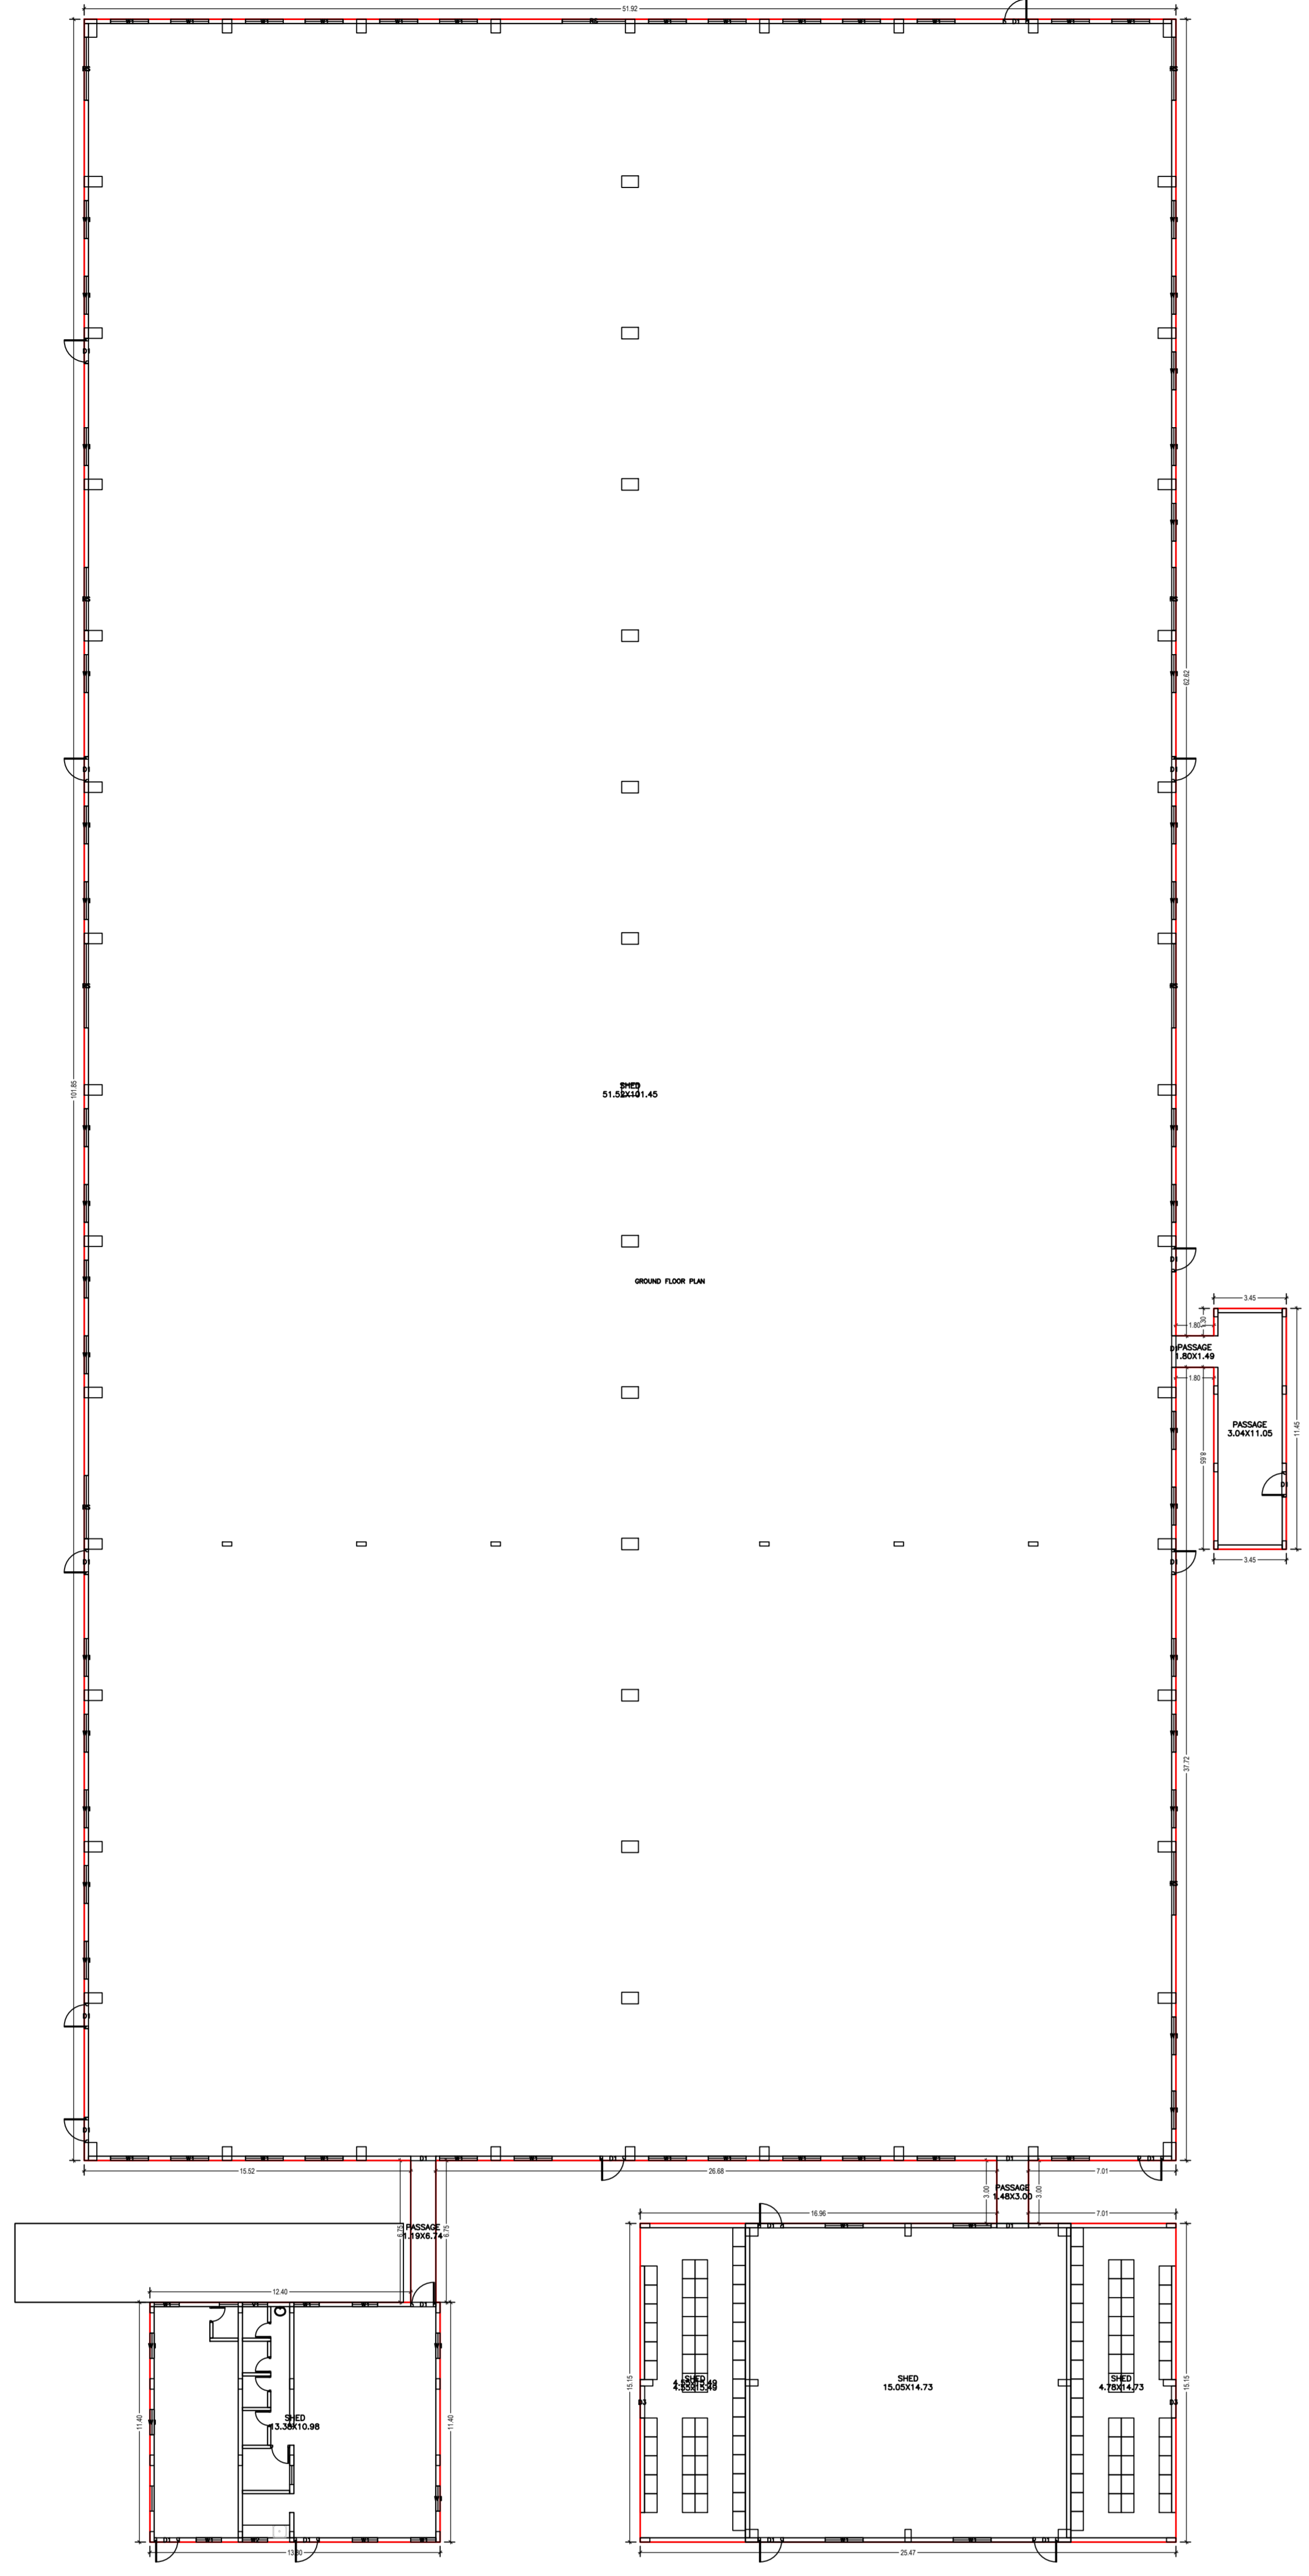


GROUND FLOOR PLAN
(Proposed)
(SCALE 1:200)

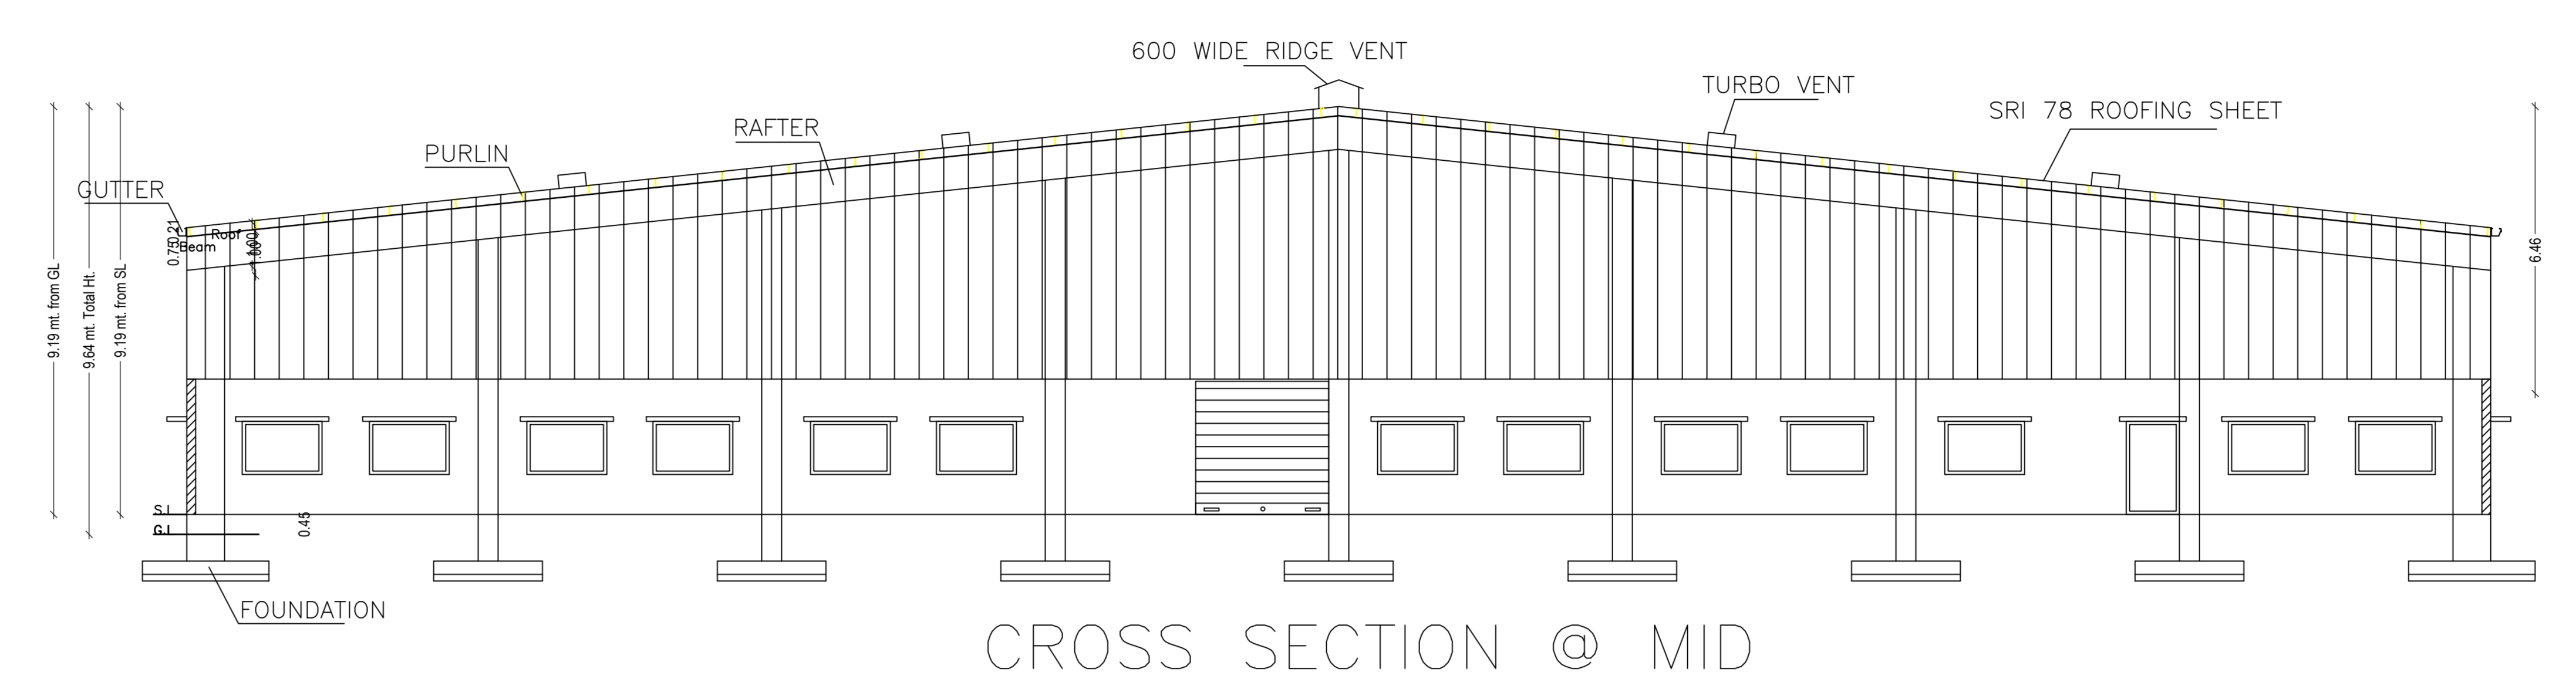

CROSS SECTION @ MID

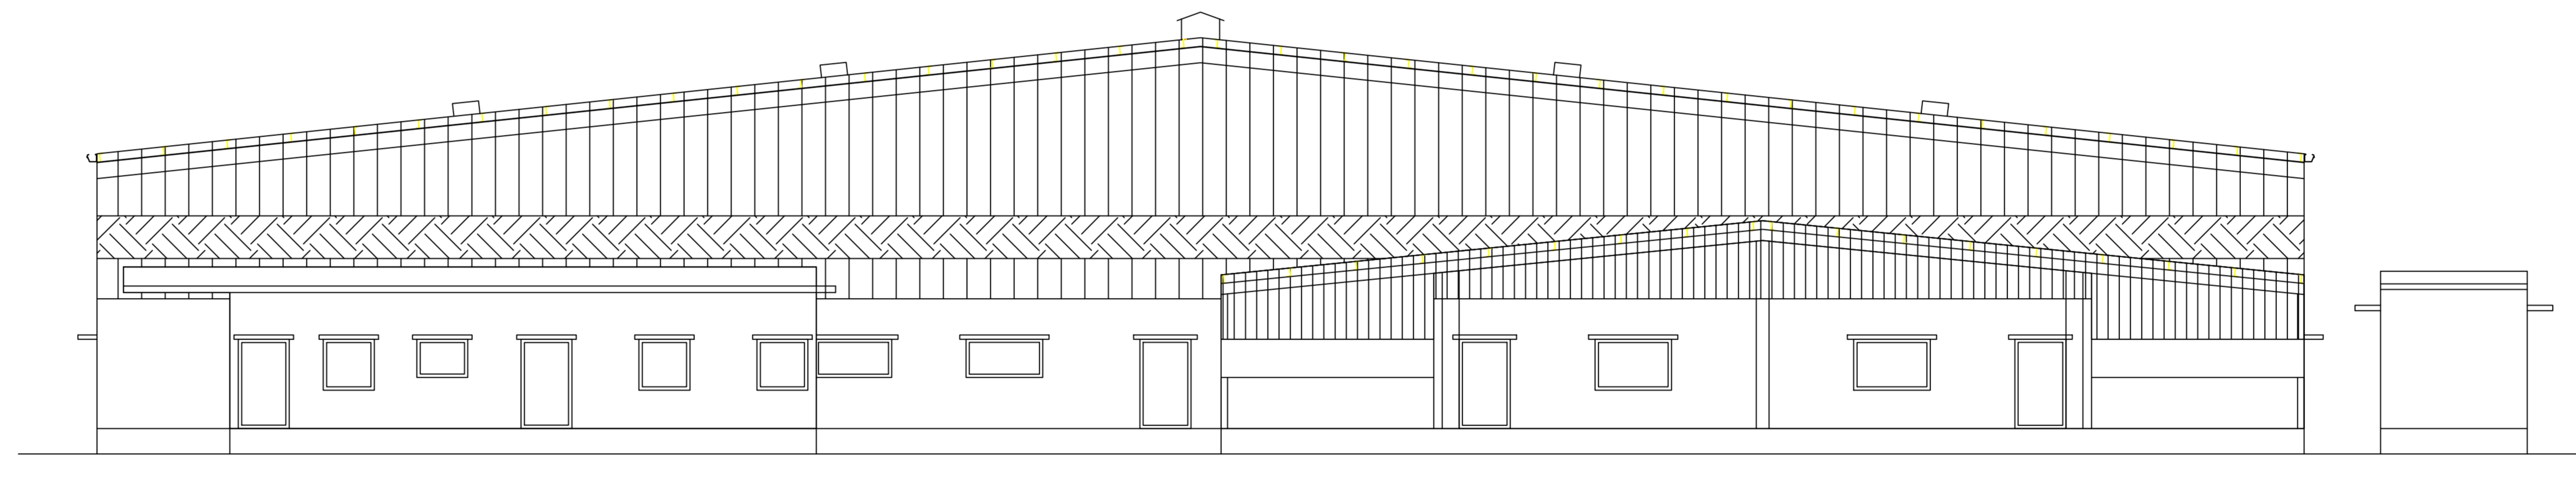

EAST SIDE ELEVATION

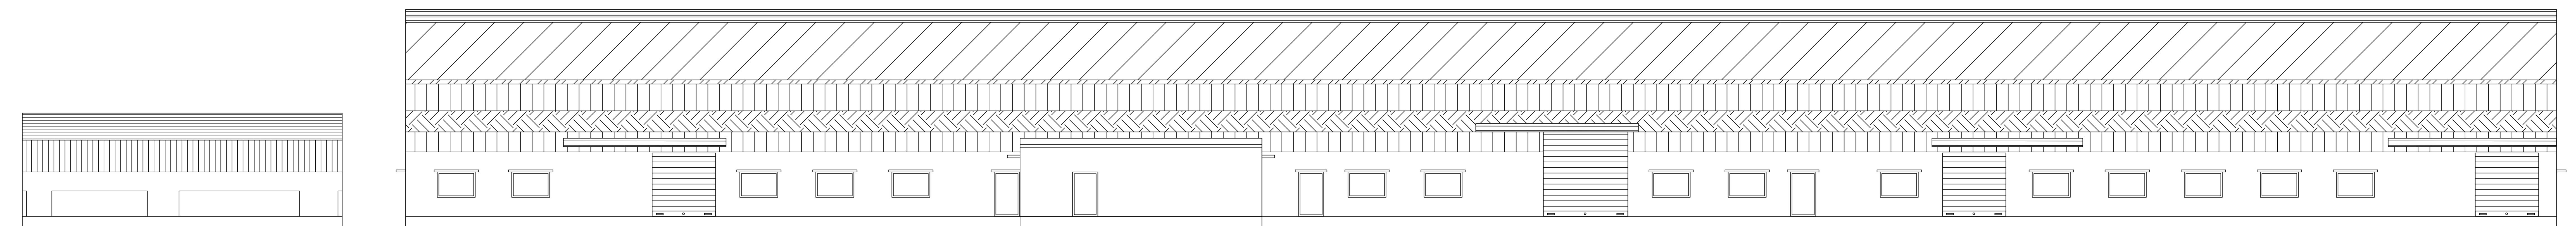

NORTH SIDE ELEVATION

Building :BUILDING 3 (C1C1)

Floor Name	Total Built Up Area (Sq.m)	Planned FWT Area (Sq.m)	Total FWT Area (Sq.m)	Total Covered Area (Sq.m)	Total Plots
Ground Floor	5885.54	5885.54	5885.54	5885.54	01
Roof	5885.54	5885.54	5885.54	5885.54	01
Total Number of Built-up Buildings	1	5885.54	5885.54	5885.54	01

SCHEDULE OF DOORS:

BUILDING NAME	NO.	LENGTH	HEIGHT	NO.
BUILDING 3 (C1)	01	1.20	2.10	01
BUILDING 3 (C1)	01	1.80	2.10	01
BUILDING 3 (C1)	01	1.80	2.10	01
BUILDING 3 (C1)	01	1.80	2.10	01
BUILDING 3 (C1)	01	1.80	2.10	01

SCHEDULE OF WINDOW/VENTILATION:

BUILDING NAME	NO.	LENGTH	HEIGHT	NO.
BUILDING 3 (C1)	01	1.20	1.80	01
BUILDING 3 (C1)	01	1.20	1.80	01
BUILDING 3 (C1)	01	1.20	1.80	01
BUILDING 3 (C1)	01	1.20	1.80	01
BUILDING 3 (C1)	01	1.20	1.80	01

UNIFORM Table for Building 'BUILDING 3 (C1C1)'

FLOOR	Name	STRUCTURE	Length Area	Cost Area	No. of Rooms	No. of Treatment
BUILDING	GROUND FLOOR PLAN	OTHER	5885.54	5885.54	0	1
Total	-	-	-	5885.54	0	1

DATE AND SIGNATURE	STRUCTURAL ENGINEER NAME AND SIGNATURE	BUILDER NAME AND SIGNATURE	DIGITAL SIGNATURE
GANESH SETHI & JAGANNATH			

