



Propose File No.	JACAMF000002019
Owner Name	M/S SRI SARDHANATHI HANDEHOLING PVT LTD REPRESENTED BY A/SUBRAMU VIPRAJ PRASAD
Plot No.	53
Plot No.	Industrial Plot No. 25 Survey Plot No. 53K, 53A, 53B, 53C
Village Name	Bethinagan
Use	Industrial
Subzone	Colover

Building :A (BUILDING)

Floor Name	Total Built Up Area (Sq.M)	Proposed FFR Area (Sq.M)	Total Covered Area (Sq.M)	Floor (No)
Ground Floor	2824.38	2824.38	2824.38	01
Roof Top	2824.38	2824.38	2824.38	02
Total Number of Same Building	1	2824.38	2824.38	01

SCHEDULE OF DOOR:


BUILDING NAME	NAME	LENGTH	HEIGHT	NO.
A BUILDING	1	3.00	2.10	12

SCHEDULE OF WINDOW VENTILATION:


BUILDING NAME	NAME	LENGTH	HEIGHT	NO.
A BUILDING	1	0.00	1.20	48
A BUILDING	2	1.37	1.20	25
A BUILDING	3	0.00	1.20	24

UNITS TABLE FOR BUILDING 'A' (BUILDING)


FLOOR	Name	UNITS Type	UNITS Area	Cover Area	No. of Rooms	No. of Terrace
GROUND FLOOR	OTHER	ROOM	2824.38	2824.38	1	1
Total	-	-	2824.38	2824.38	1	1

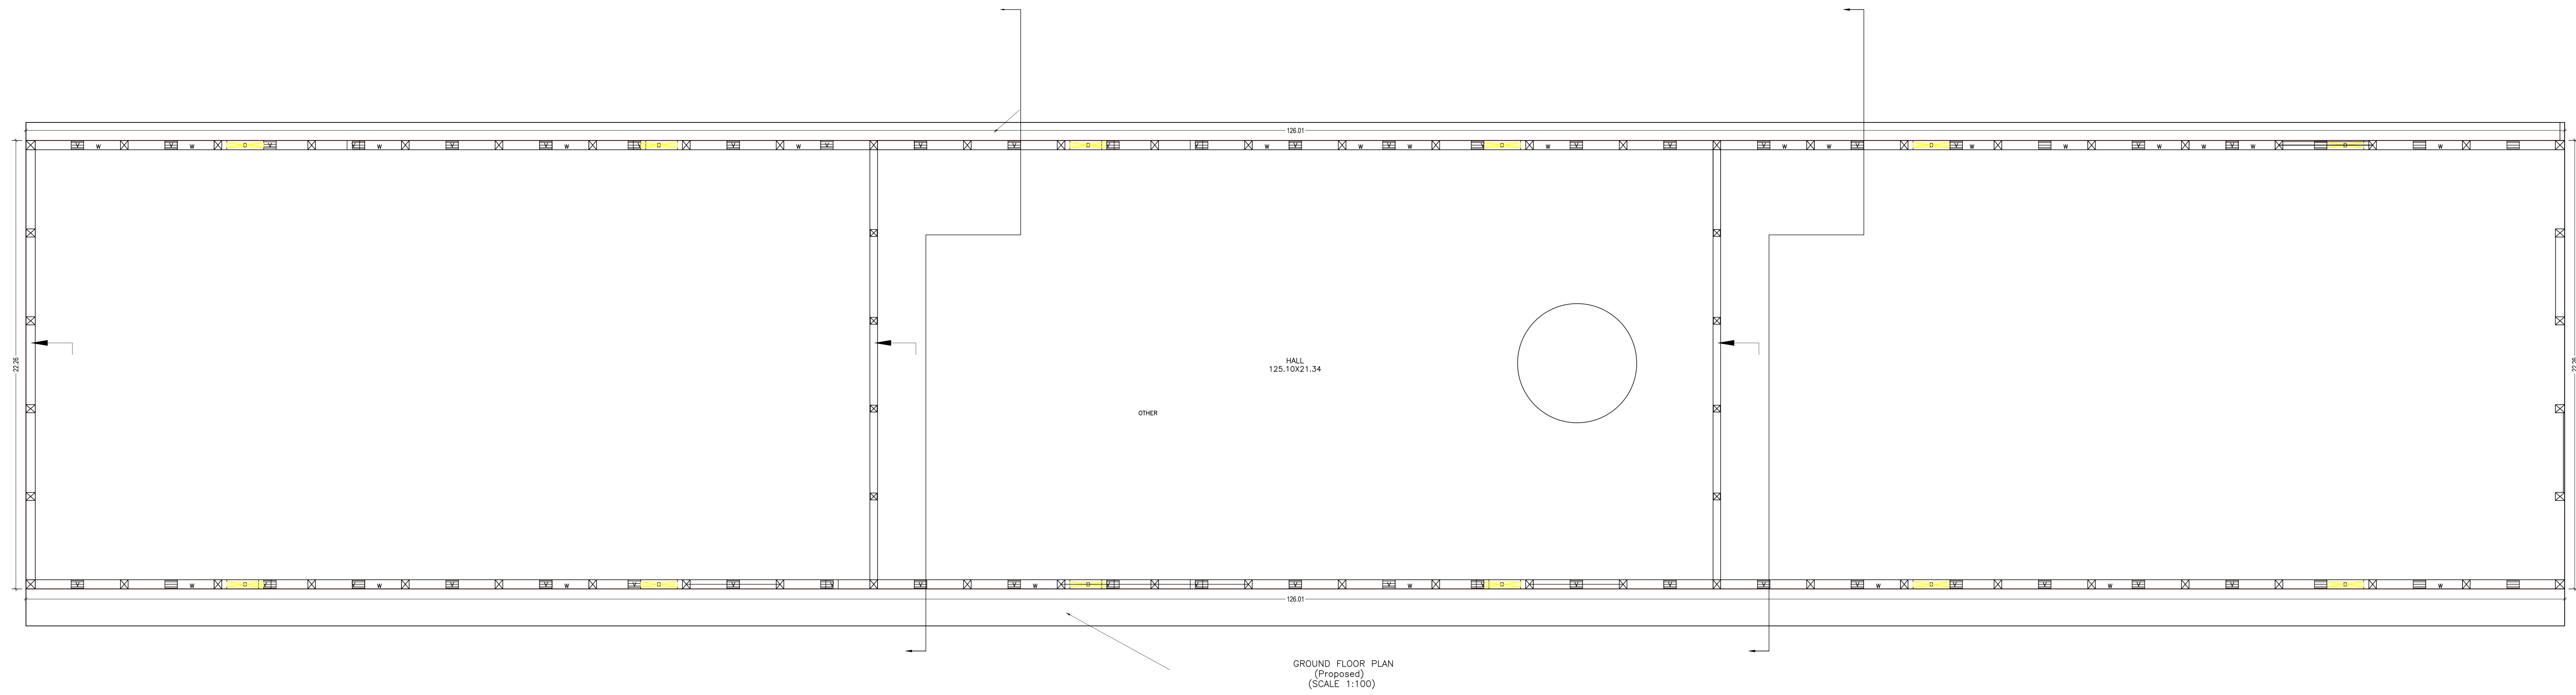

GROUND FLOOR PLAN (Proposed) (SCALE 1:100)

 

TERRACE FLOOR PLAN (SCALE 1:100)

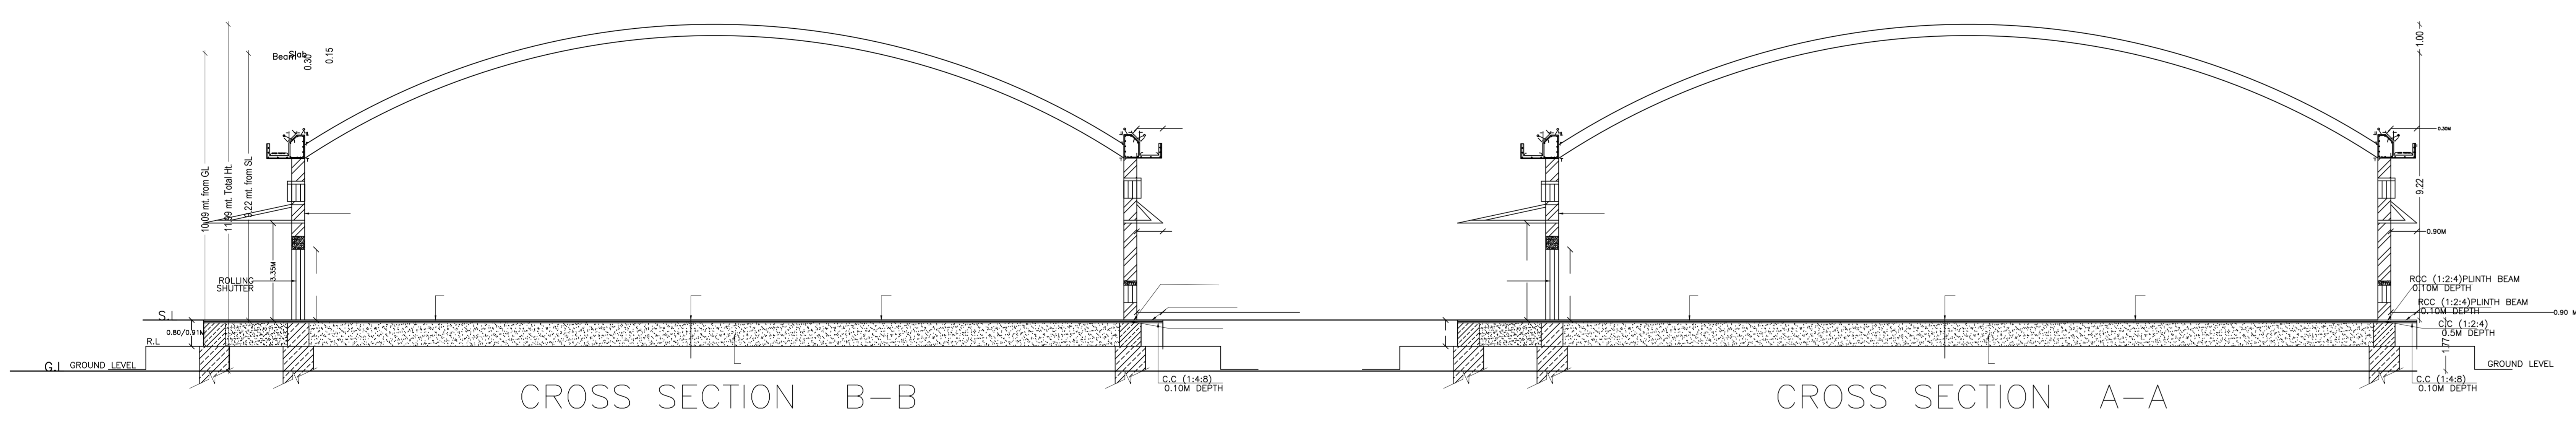


CROSS SECTION B-B

CROSS SECTION A-A




FRONT ELEVATION PLATFORM SIDE

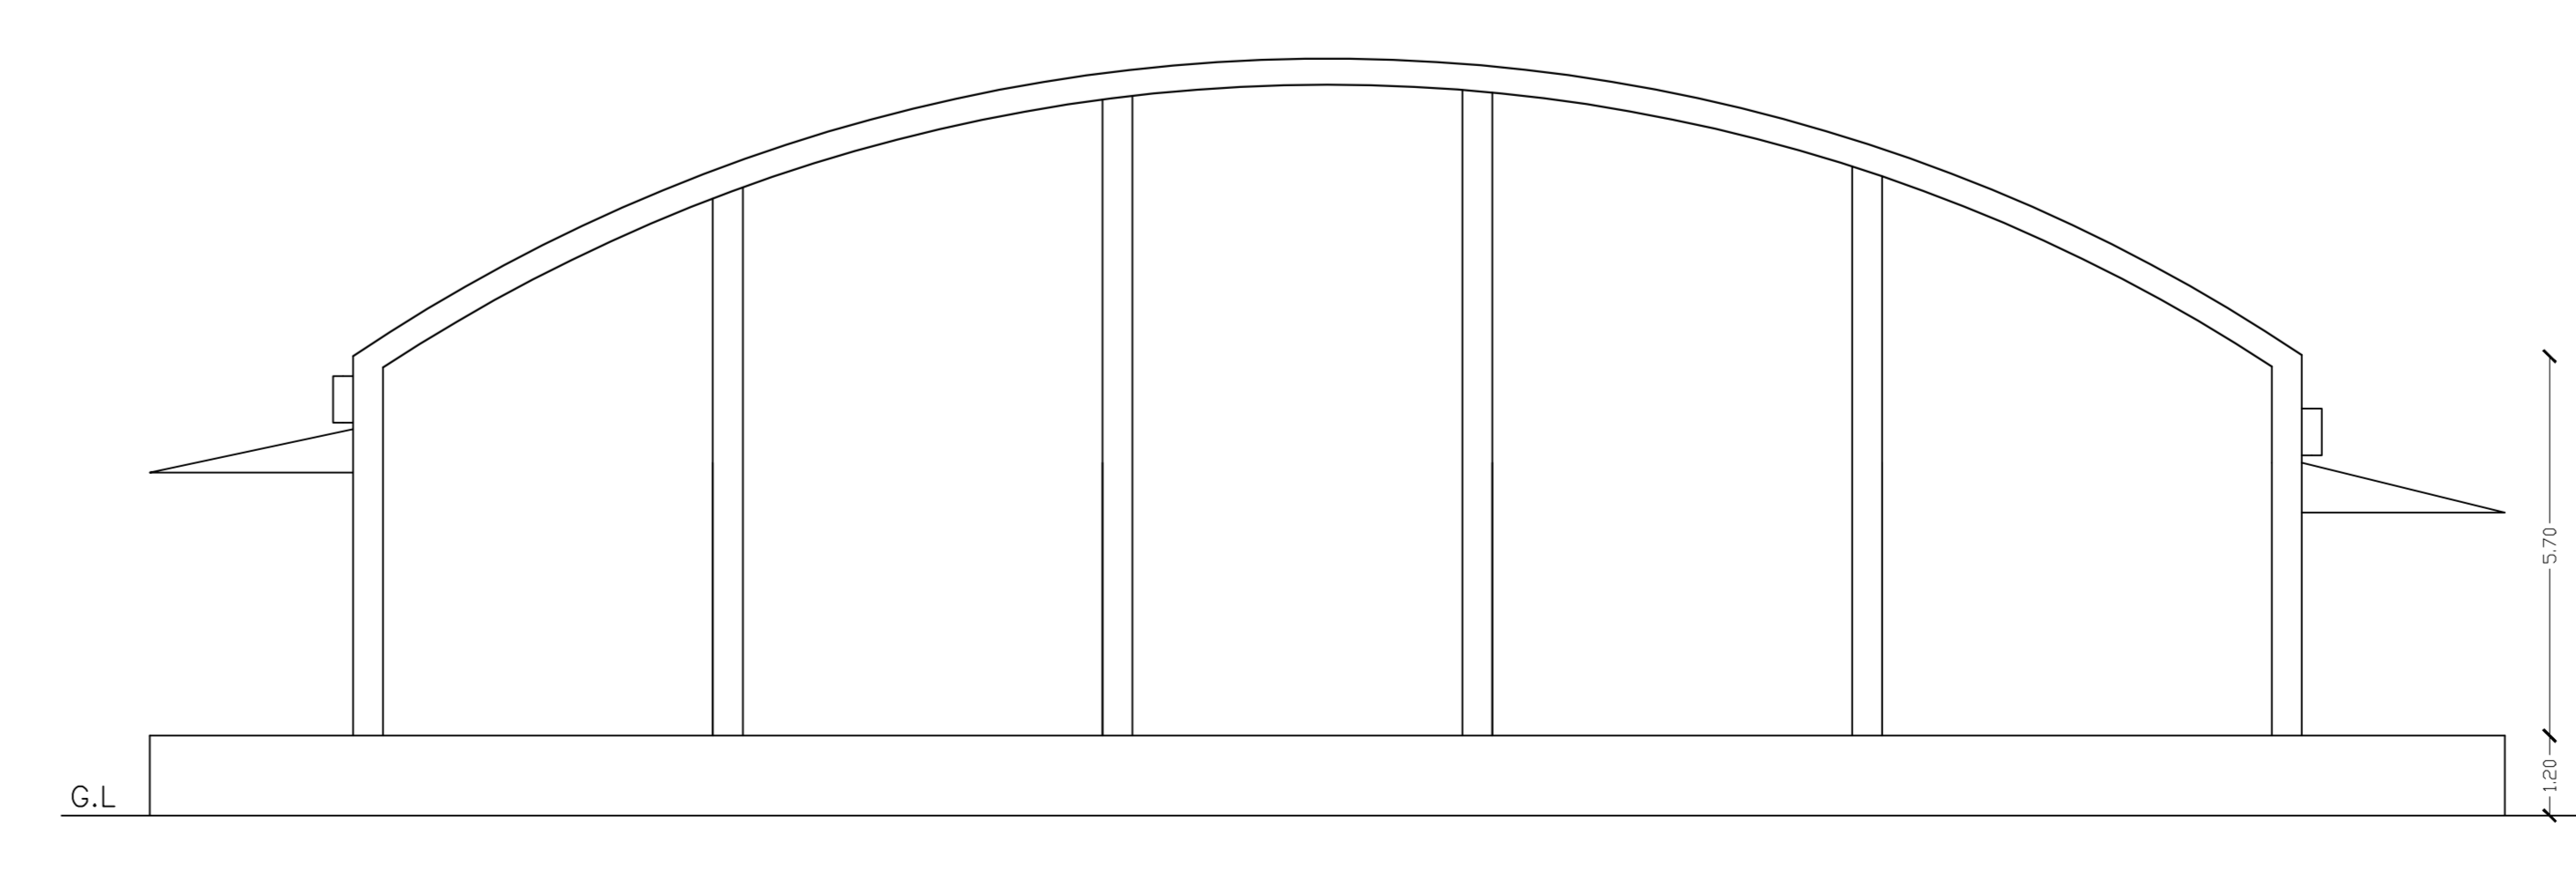


FRONT SIDE ELEVATION

DATE AND SIGNATURE	STRUCTURAL ENGINEER NAME AND SIGNATURE	BUILDER NAME AND SIGNATURE	DIGITAL SIGNATURE
04/08/2019	JACAMF000002019		

Proposee File No.	JACAWR000000319
Owner Name	MS SRI BADIYANATHI BAKSHI/SHRI P.V.T. LTD REPRESENTED BY A.SUBRAMU V.P.R.V. PRASAD
Plot No.	53
Plot No.	Industrial Plot No. 25 Survey Plot No. 536, 534, 693
Village Name	Bethanpeta
Use	Industrial
Station	Godown

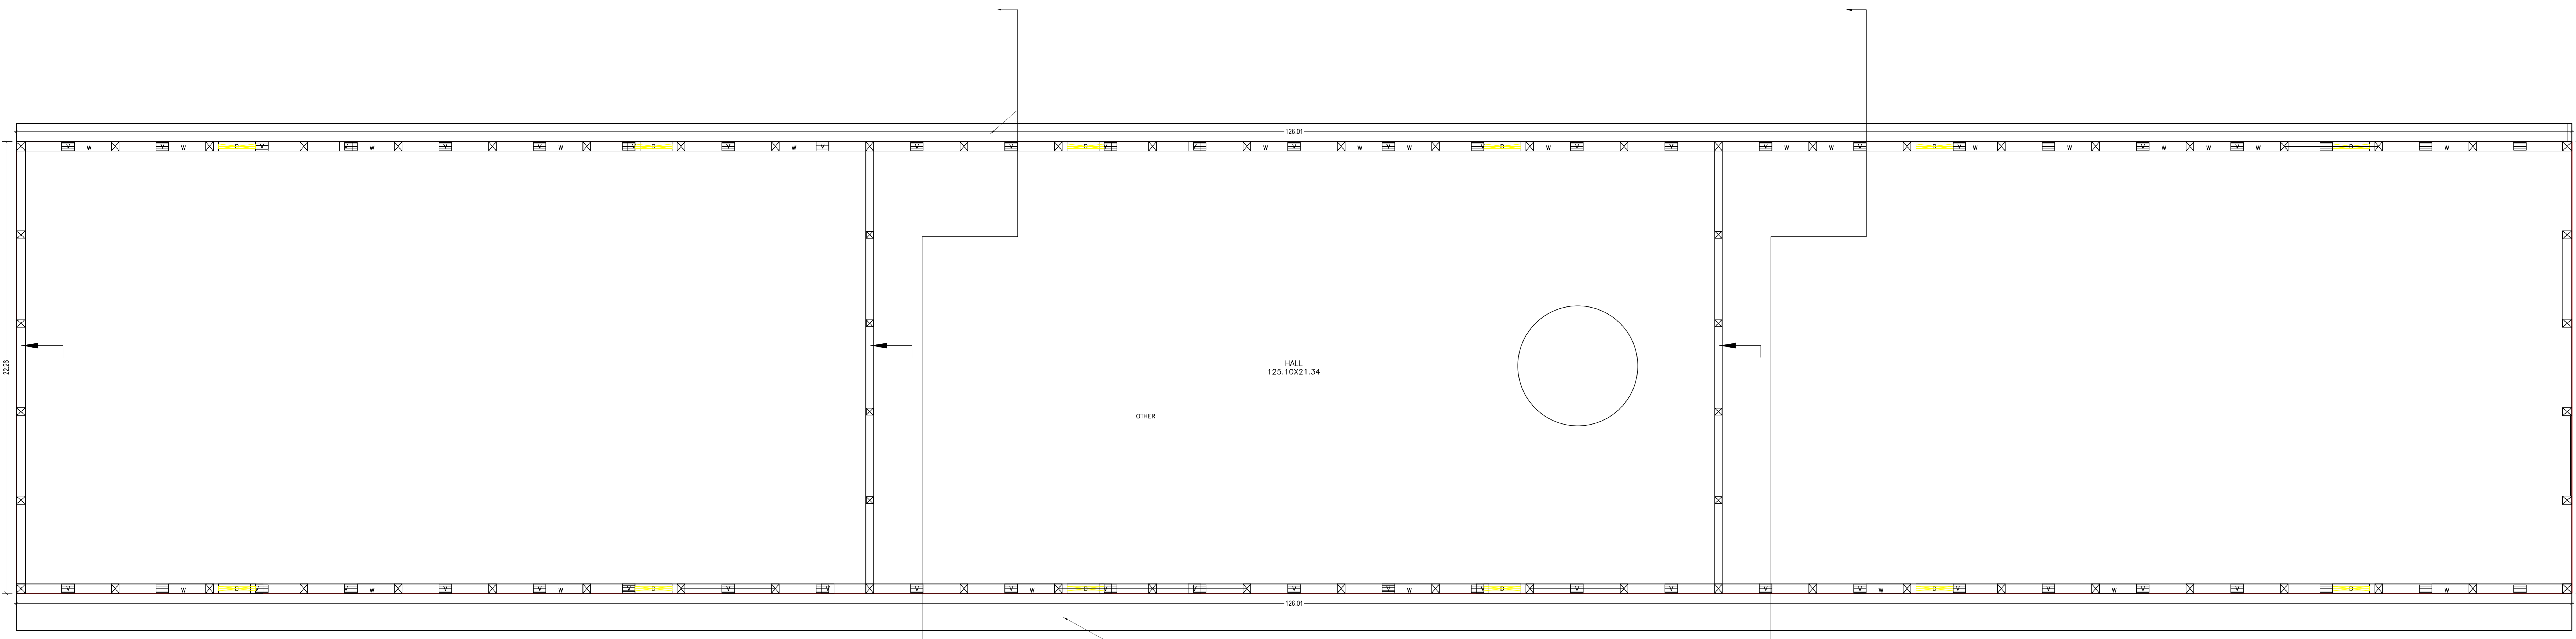


GROUND FLOOR PLAN  
(Proposed)  
(SCALE 1:100)

 


TERRACE FLOOR PLAN  
(SCALE 1:100)




FRONT ELEVATION PLATFORM SIDE

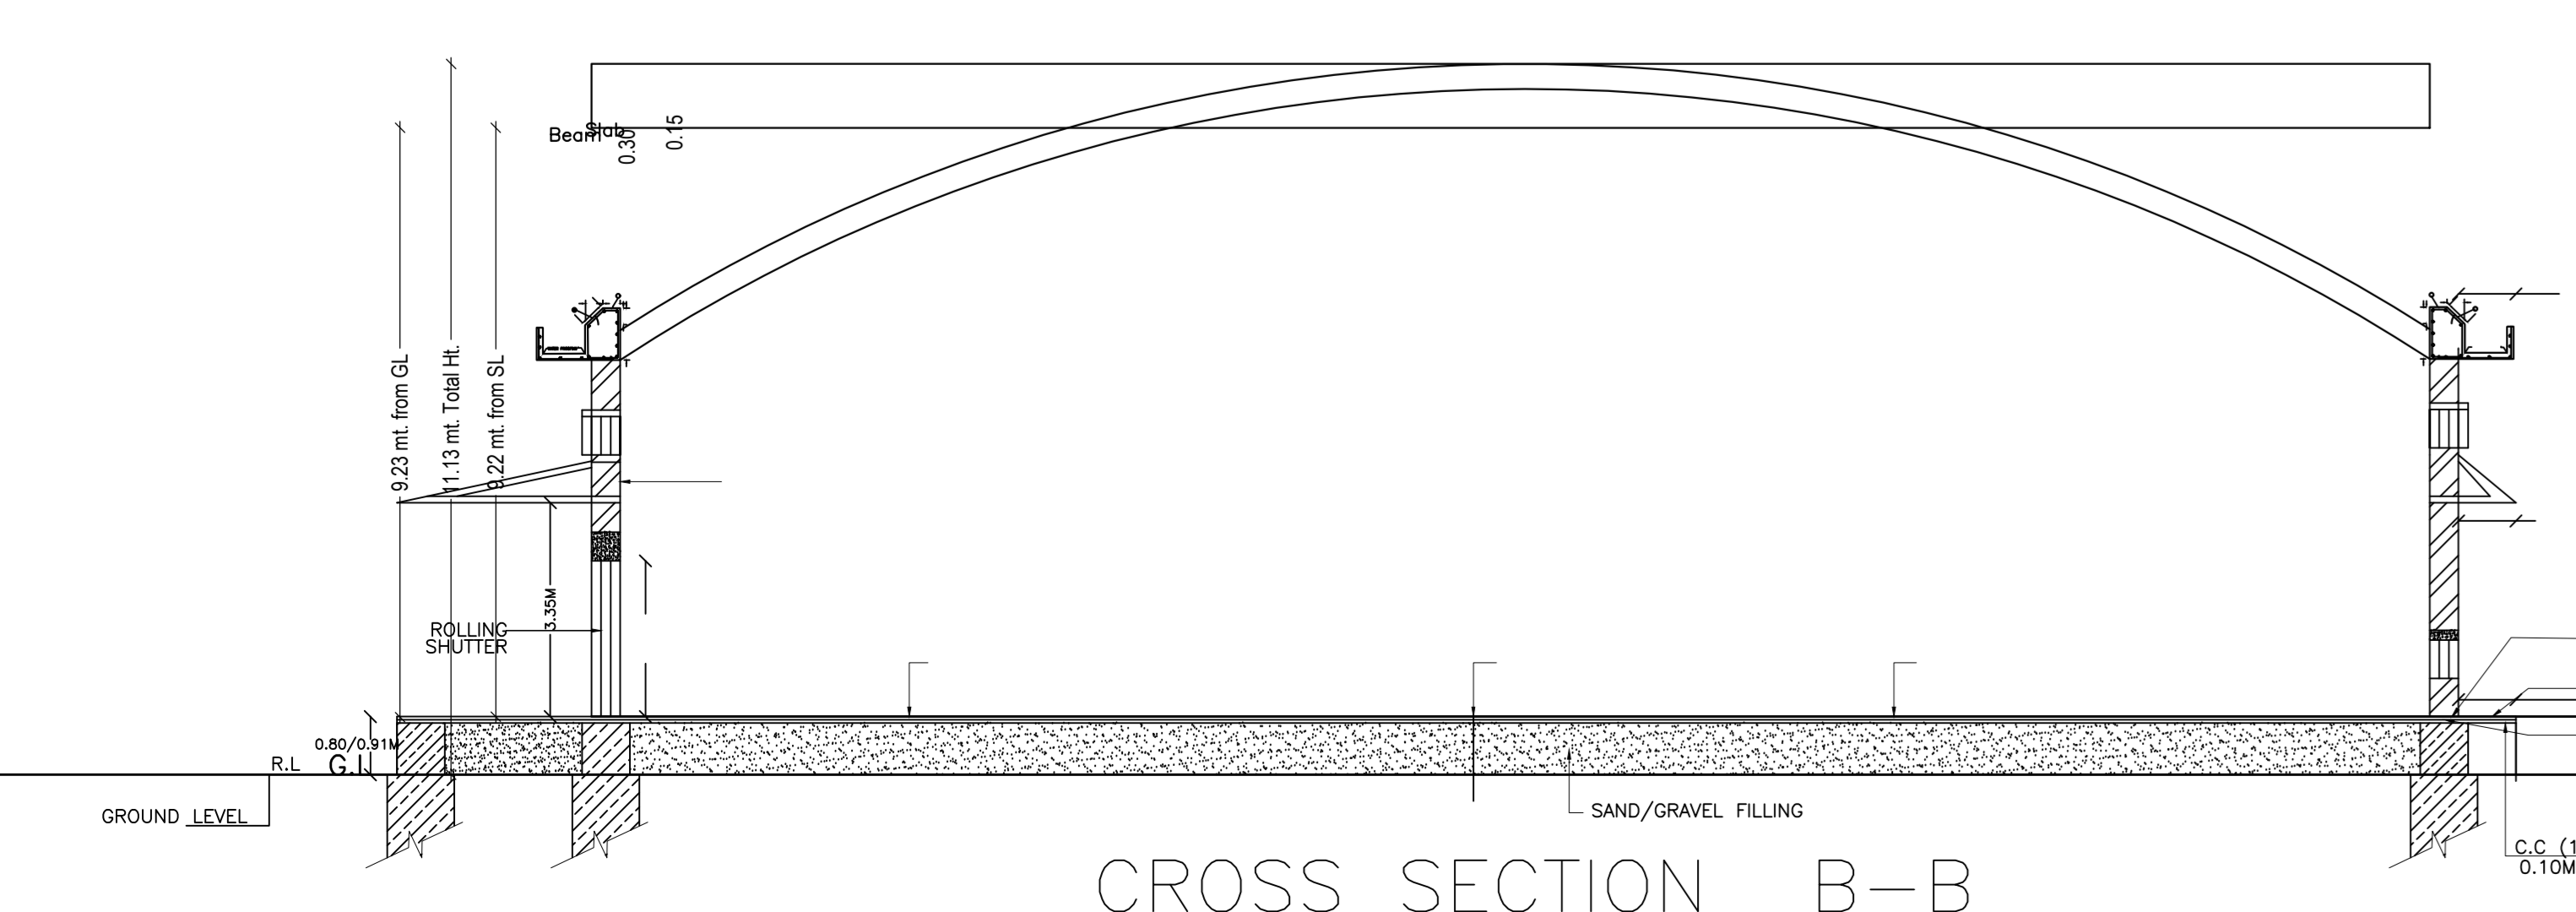

CROSS SECTION B-B

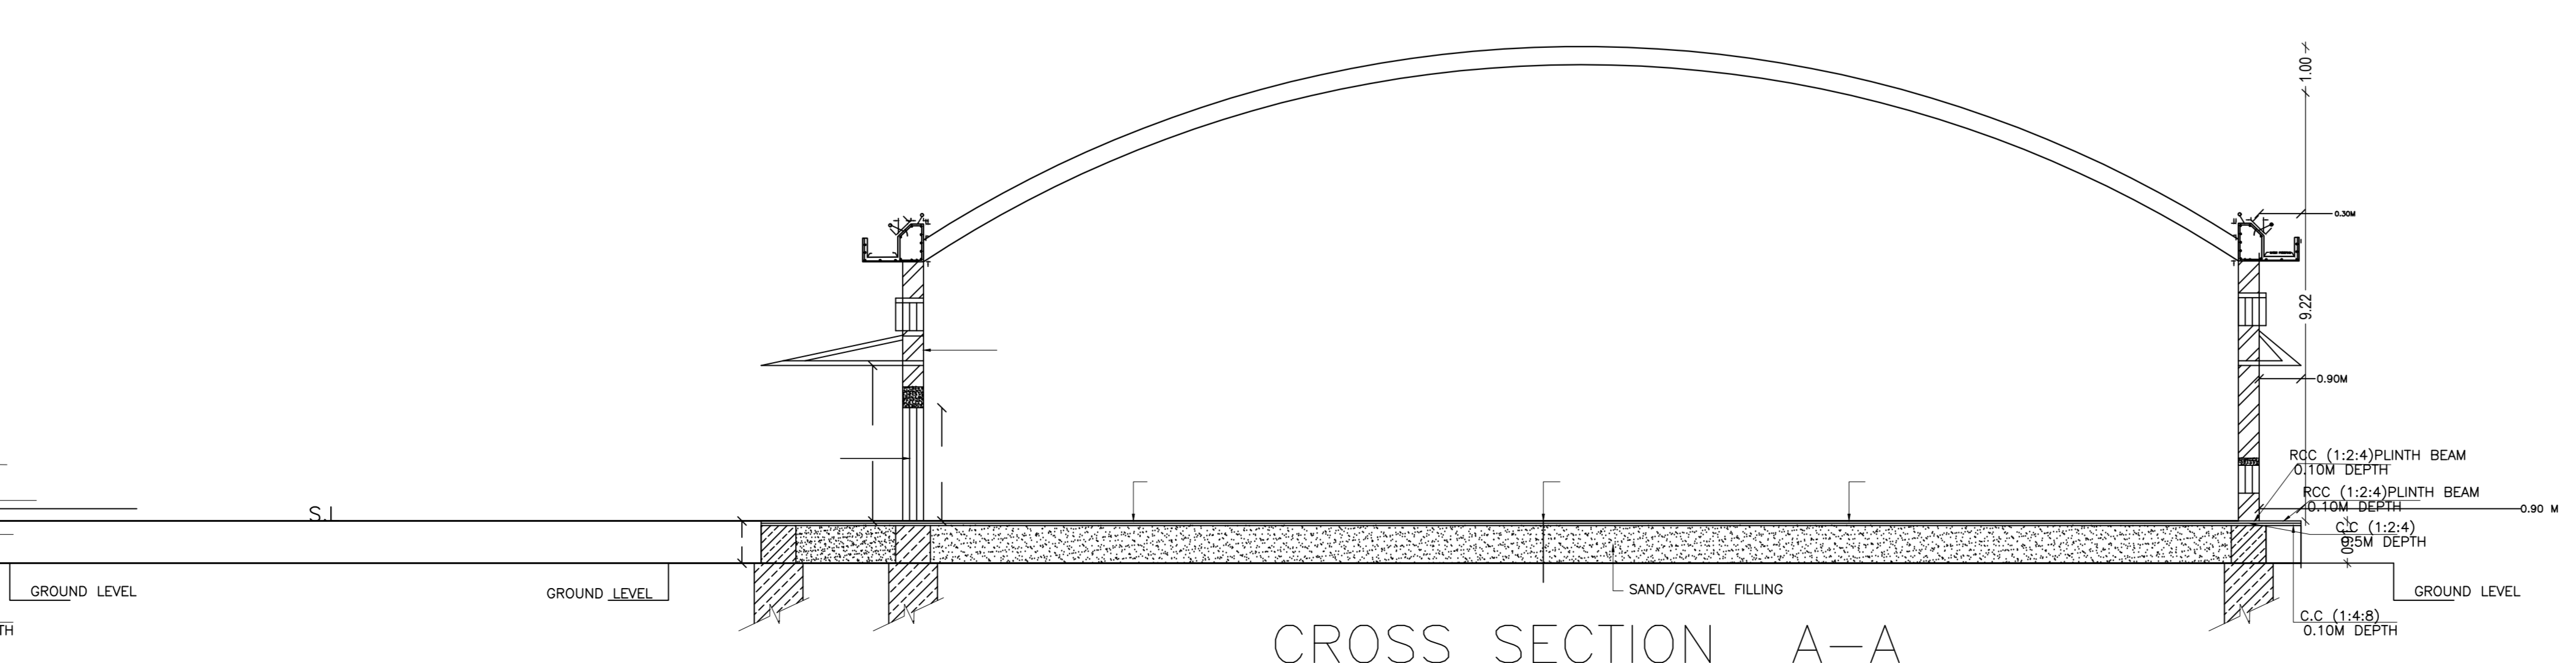

CROSS SECTION A-A

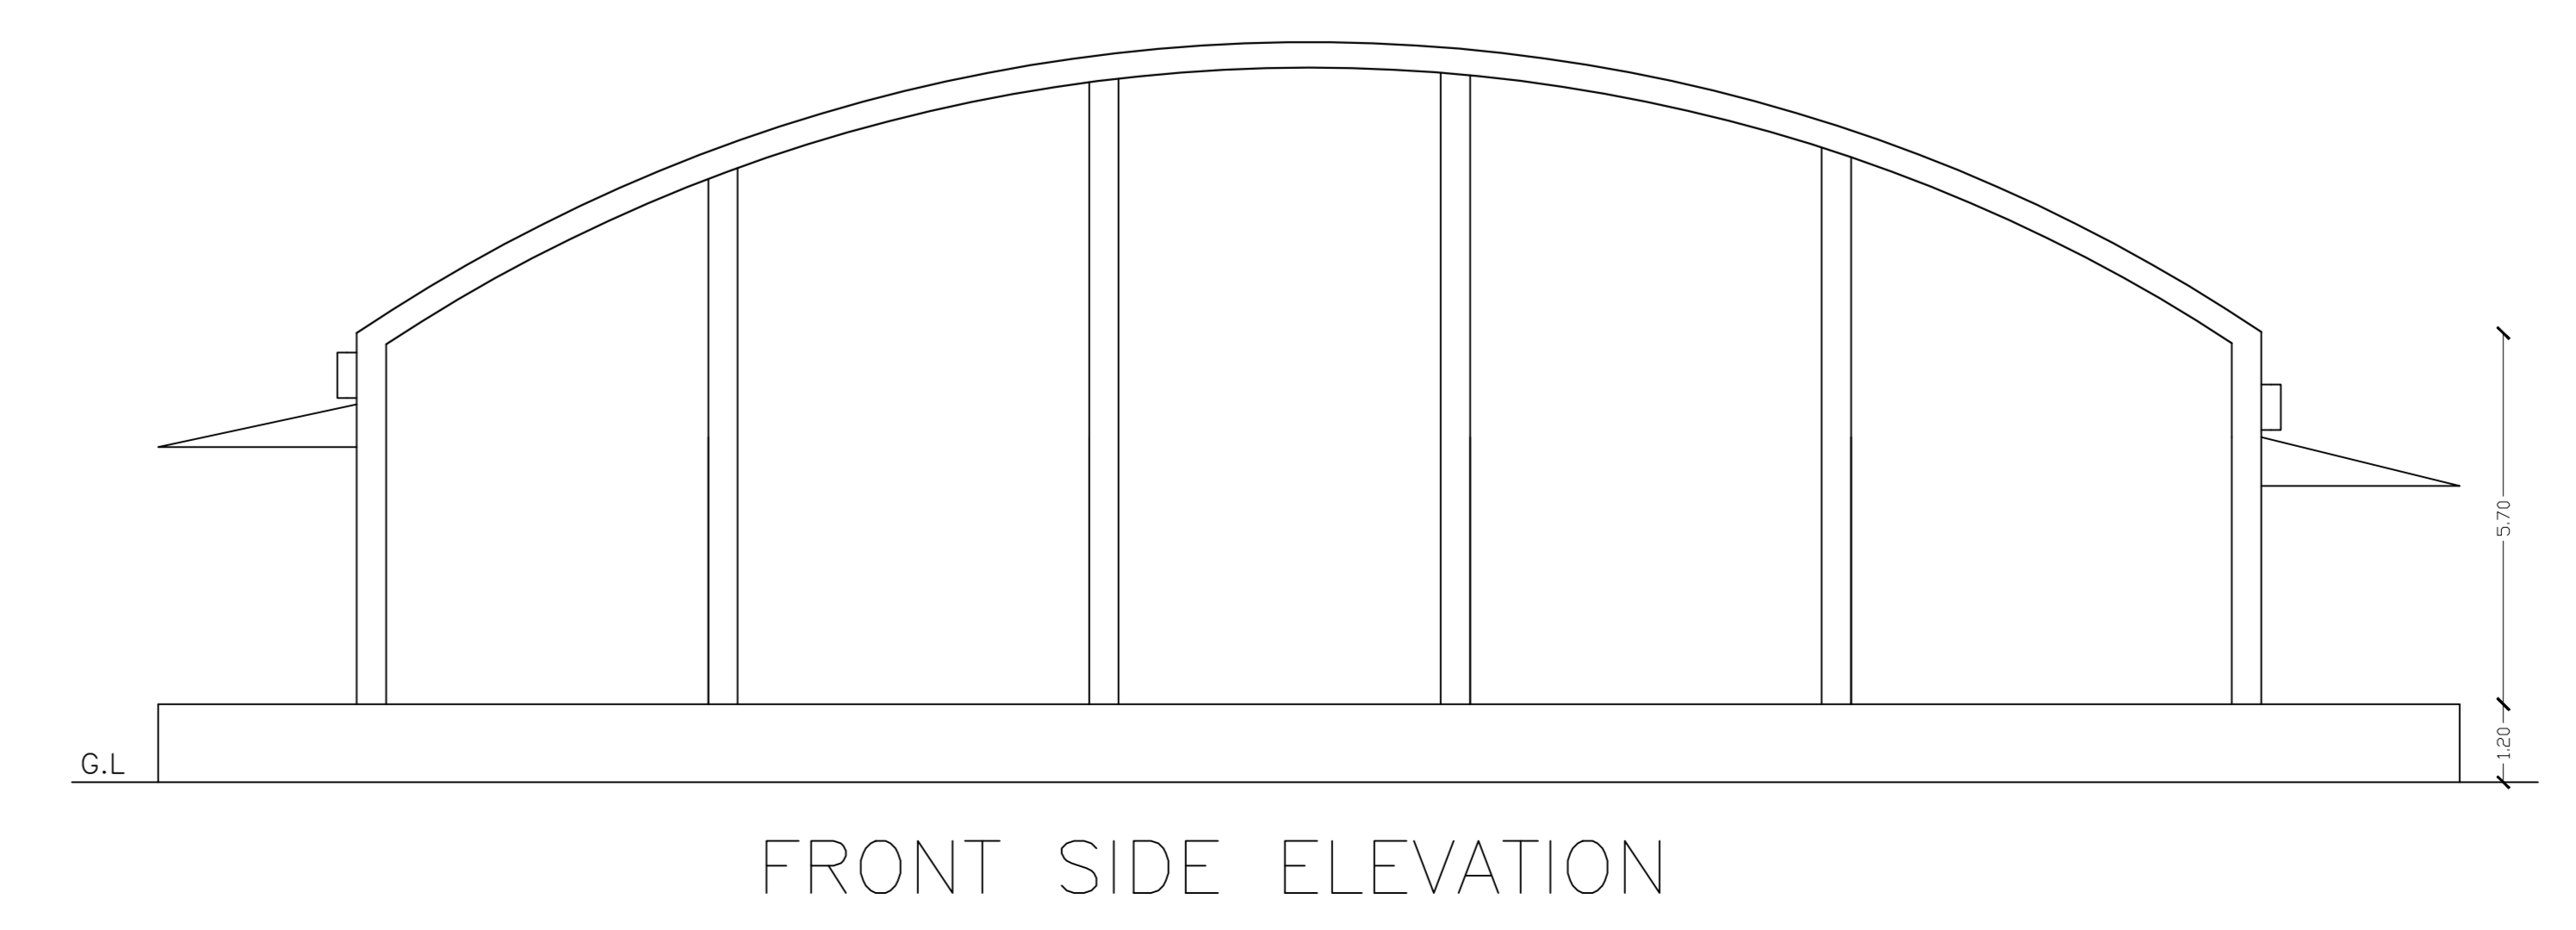

FRONT SIDE ELEVATION

Building -B (BUILDING)

Floor Name	Total Built Up Area (Sq.ft.)	Proposed Floor Area (Sq.ft.)	Total Floor Area (Sq.ft.)	Total Covered Area (Sq.ft.)	Total Plots
Ground Floor	2824.98	2824.98	2824.98	2824.98	01
Roof Top	0.00	0.00	0.00	0.00	00
Total	2824.98	2824.98	2824.98	2824.98	01
Total Number of Same Building	1				

SCHEDULE OF DOOR

BUILDING NAME	NAME	LENGTH	HEIGHT	NOSE
BUILDING -B	DOOR	1.80	2.10	12

SCHEDULE OF WINDOW/VENTILATION

BUILDING NAME	NAME	LENGTH	HEIGHT	NOSE
BUILDING -B	WINDOW	1.50	1.20	06
BUILDING -B	WINDOW	1.50	1.20	07
BUILDING -B	WINDOW	1.50	1.20	24

UNISQUA Table for Building -B (BUILDING)

FLOOR	Name	UNISQUA Type	UNISQUA Area	Color Area	No. of Rooms	No. of Elements
GROUND FLOOR	OTHER	GOODMAN	2824.98	2824.98	1	1
Total			2824.98	2824.98	1	1

DATE AND SIGNATURE	STRUCTURAL ENGINEER NAME AND SIGNATURE	BUILDER NAME AND SIGNATURE	DIGITAL SIGNATURE
04/08/2019			