

SCHEDULE OF DOOR:

DOOR NAME	NAME	LENGTH	HEIGHT	MSB
F1001	IS	2.10	2.10	01
F1002	IS	2.10	2.10	01
PROPOSAL NO.	DATE
JACAM/0003019	20-08-2019


PROJECT TITLE	PROPOSAL NO.
HOSPITAL	JACAM/0003019

AREA DETAILS	VERSION NO.
AREA OF PLOT	1.03
AREA OF PLOT (SQ. MT.)	100.00
AREA OF PLOT (SQ. FT.)	1076.41
AREA OF PLOT (SQ. YD.)	125.00
AREA OF PLOT (SQ. AC.)	2.28
AREA OF PLOT (SQ. MI.)	0.00035
AREA OF PLOT (SQ. KM.)	0.00035
AREA OF PLOT (SQ. M.)	100.00
AREA OF PLOT (SQ. CM.)	1000000.00
AREA OF PLOT (SQ. MM.)	100000000.00
AREA OF PLOT (SQ. IN.)	155000.00
AREA OF PLOT (SQ. FT.)	1076.41
AREA OF PLOT (SQ. YD.)	125.00
AREA OF PLOT (SQ. AC.)	2.28
AREA OF PLOT (SQ. MI.)	0.00035
AREA OF PLOT (SQ. KM.)	0.00035
AREA OF PLOT (SQ. M.)	100.00
AREA OF PLOT (SQ. CM.)	1000000.00
AREA OF PLOT (SQ. MM.)	100000000.00
AREA OF PLOT (SQ. IN.)	155000.00


PLANNING ZONE	PERMITTED USE
RESIDENTIAL	HOSPITAL

FLOOR NAME	AREA (SQ. MT.)	AREA (SQ. FT.)	AREA (SQ. YD.)	AREA (SQ. AC.)	AREA (SQ. MI.)	AREA (SQ. KM.)	AREA (SQ. M.)	AREA (SQ. CM.)	AREA (SQ. MM.)	AREA (SQ. IN.)
Ground Floor	100.00	1076.41	125.00	2.28	0.00035	0.00035	100.00	1000000.00	100000000.00	155000.00
First Floor	100.00	1076.41	125.00	2.28	0.00035	0.00035	100.00	1000000.00	100000000.00	155000.00
Second Floor	100.00	1076.41	125.00	2.28	0.00035	0.00035	100.00	1000000.00	100000000.00	155000.00
Third Floor	100.00	1076.41	125.00	2.28	0.00035	0.00035	100.00	1000000.00	100000000.00	155000.00
Fourth Floor	100.00	1076.41	125.00	2.28	0.00035	0.00035	100.00	1000000.00	100000000.00	155000.00
Fifth Floor	100.00	1076.41	125.00	2.28	0.00035	0.00035	100.00	1000000.00	100000000.00	155000.00
Sixth Floor	100.00	1076.41	125.00	2.28	0.0					


Proposed File No.	JACAM/00013019
Owner Name	D.A.A.R. SRI
Plot No.	377/2/5/17
Plot No.	20707
Usage Name	Health
Use	Medical
Sub Use	Hospital

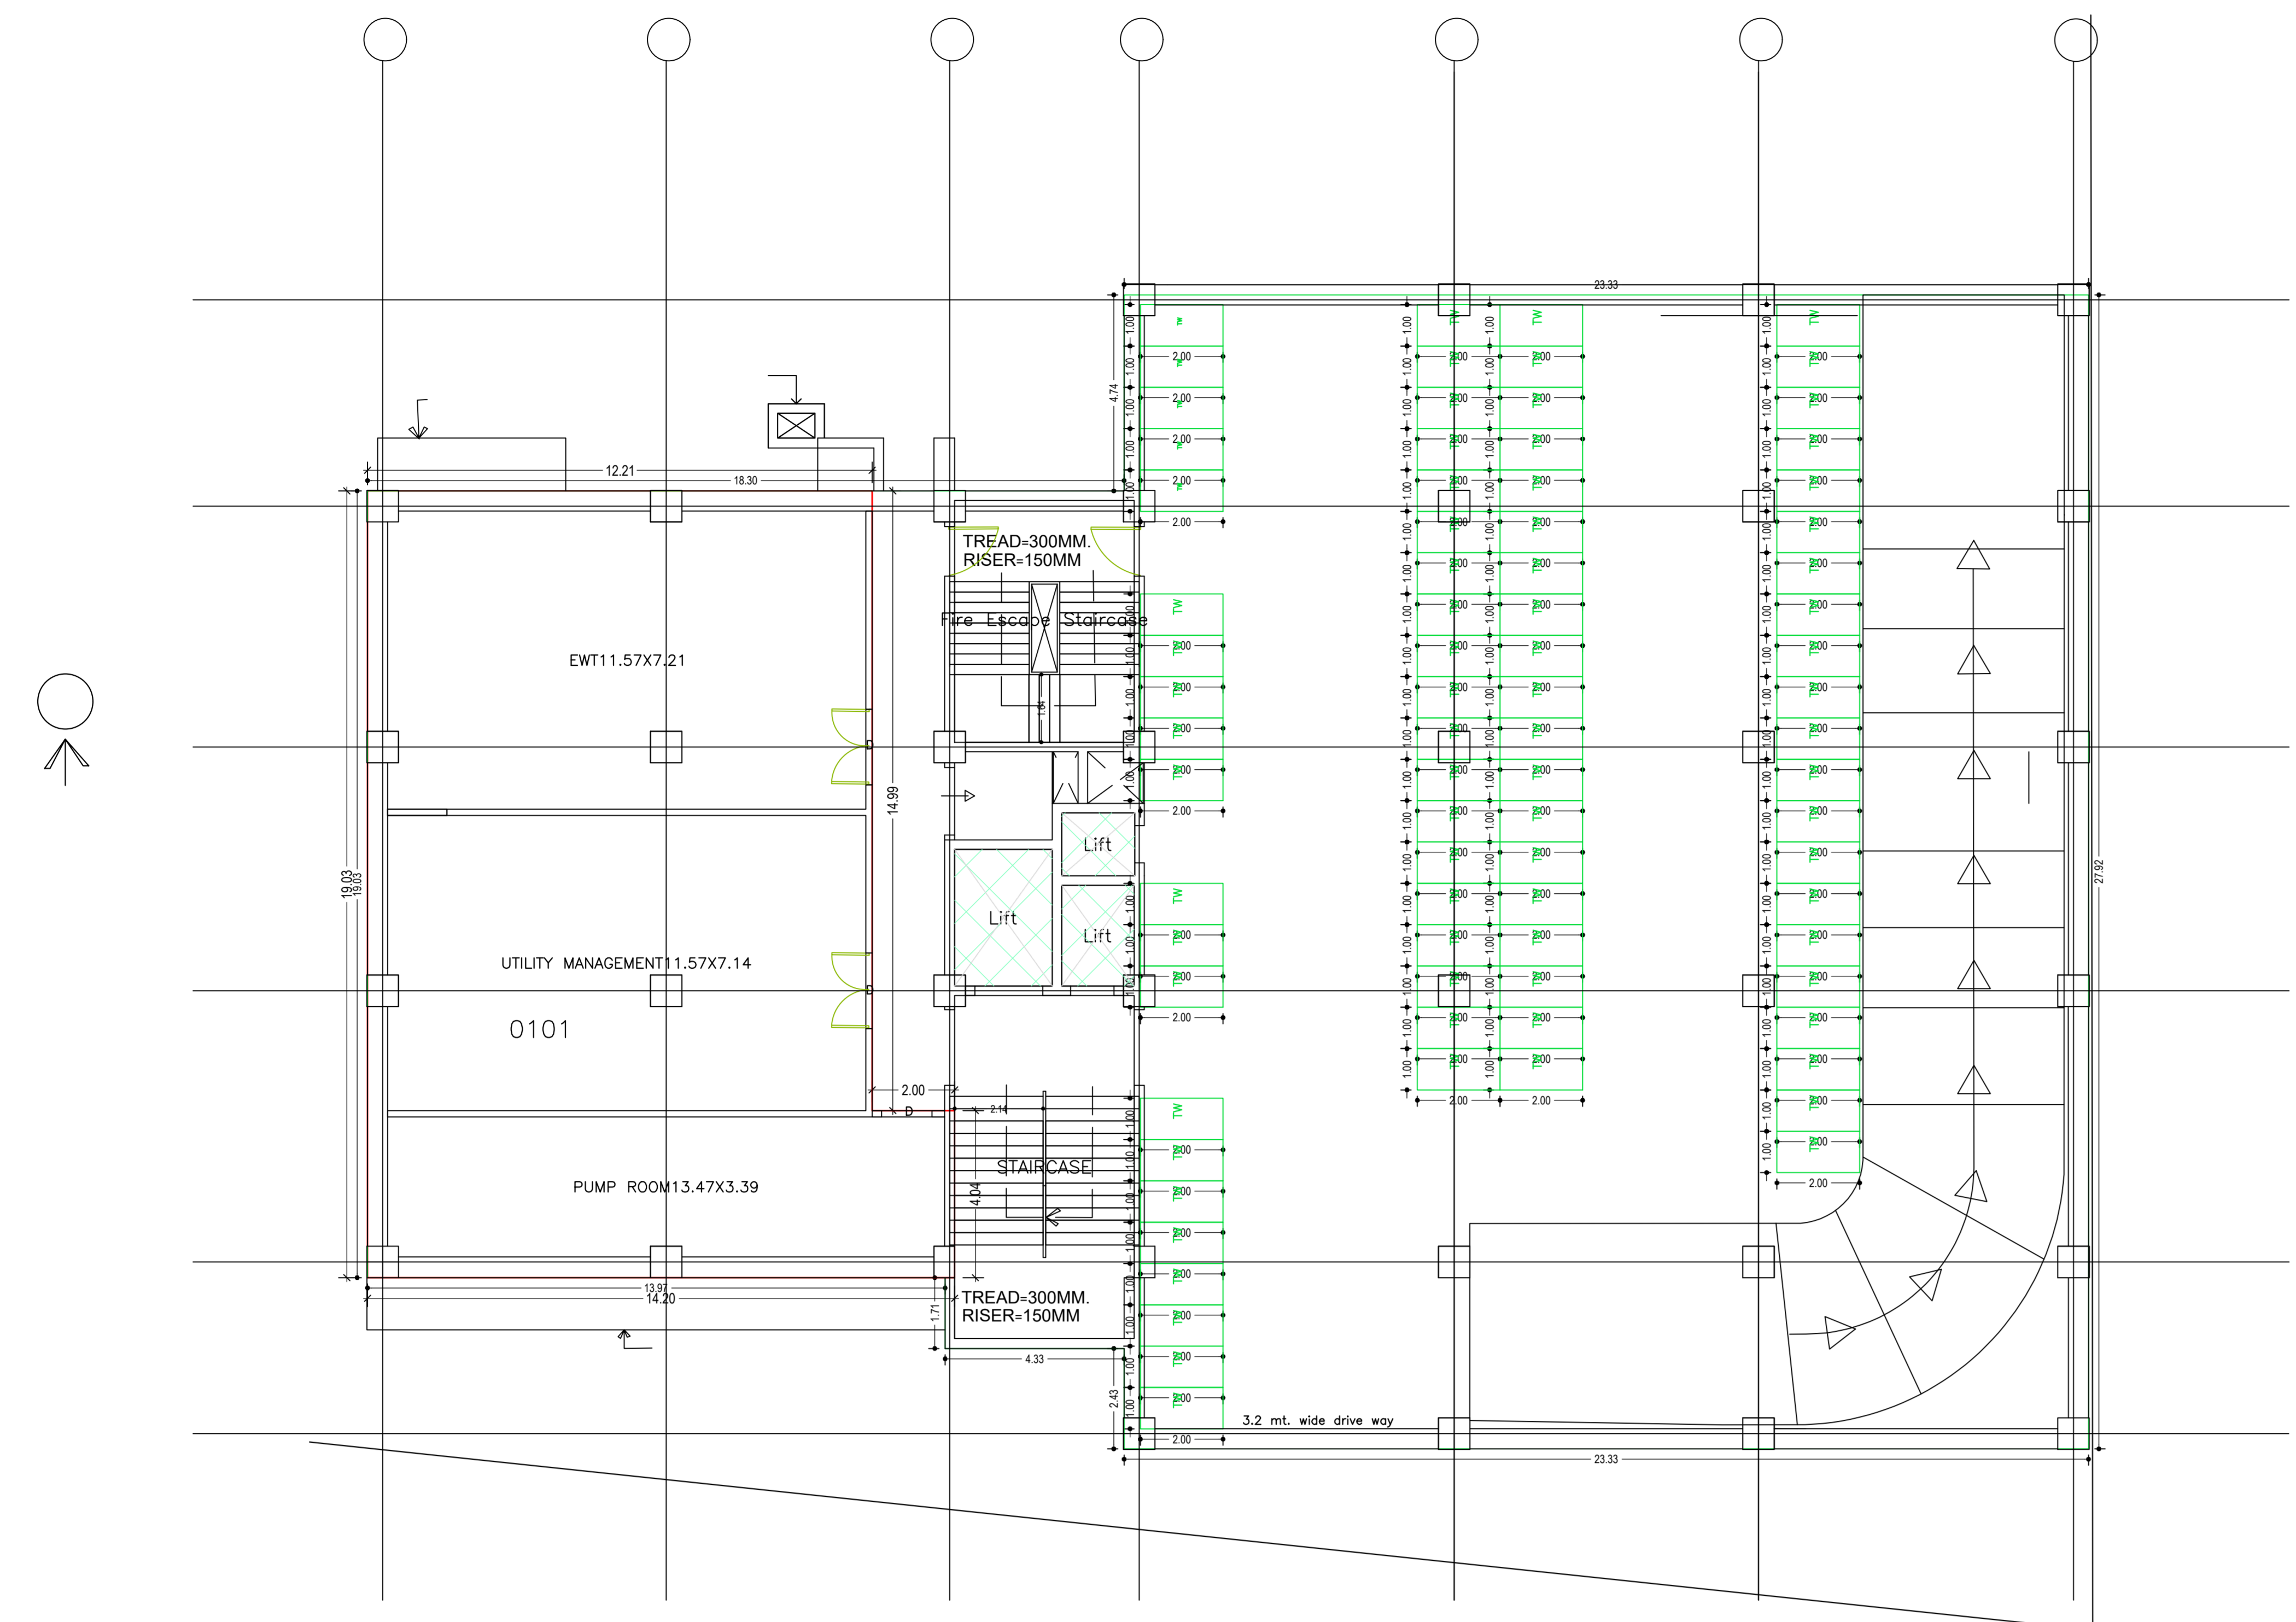


LOWER BASEMENT FLOOR PLAN
(Proposed)
(SCALE 1:100)

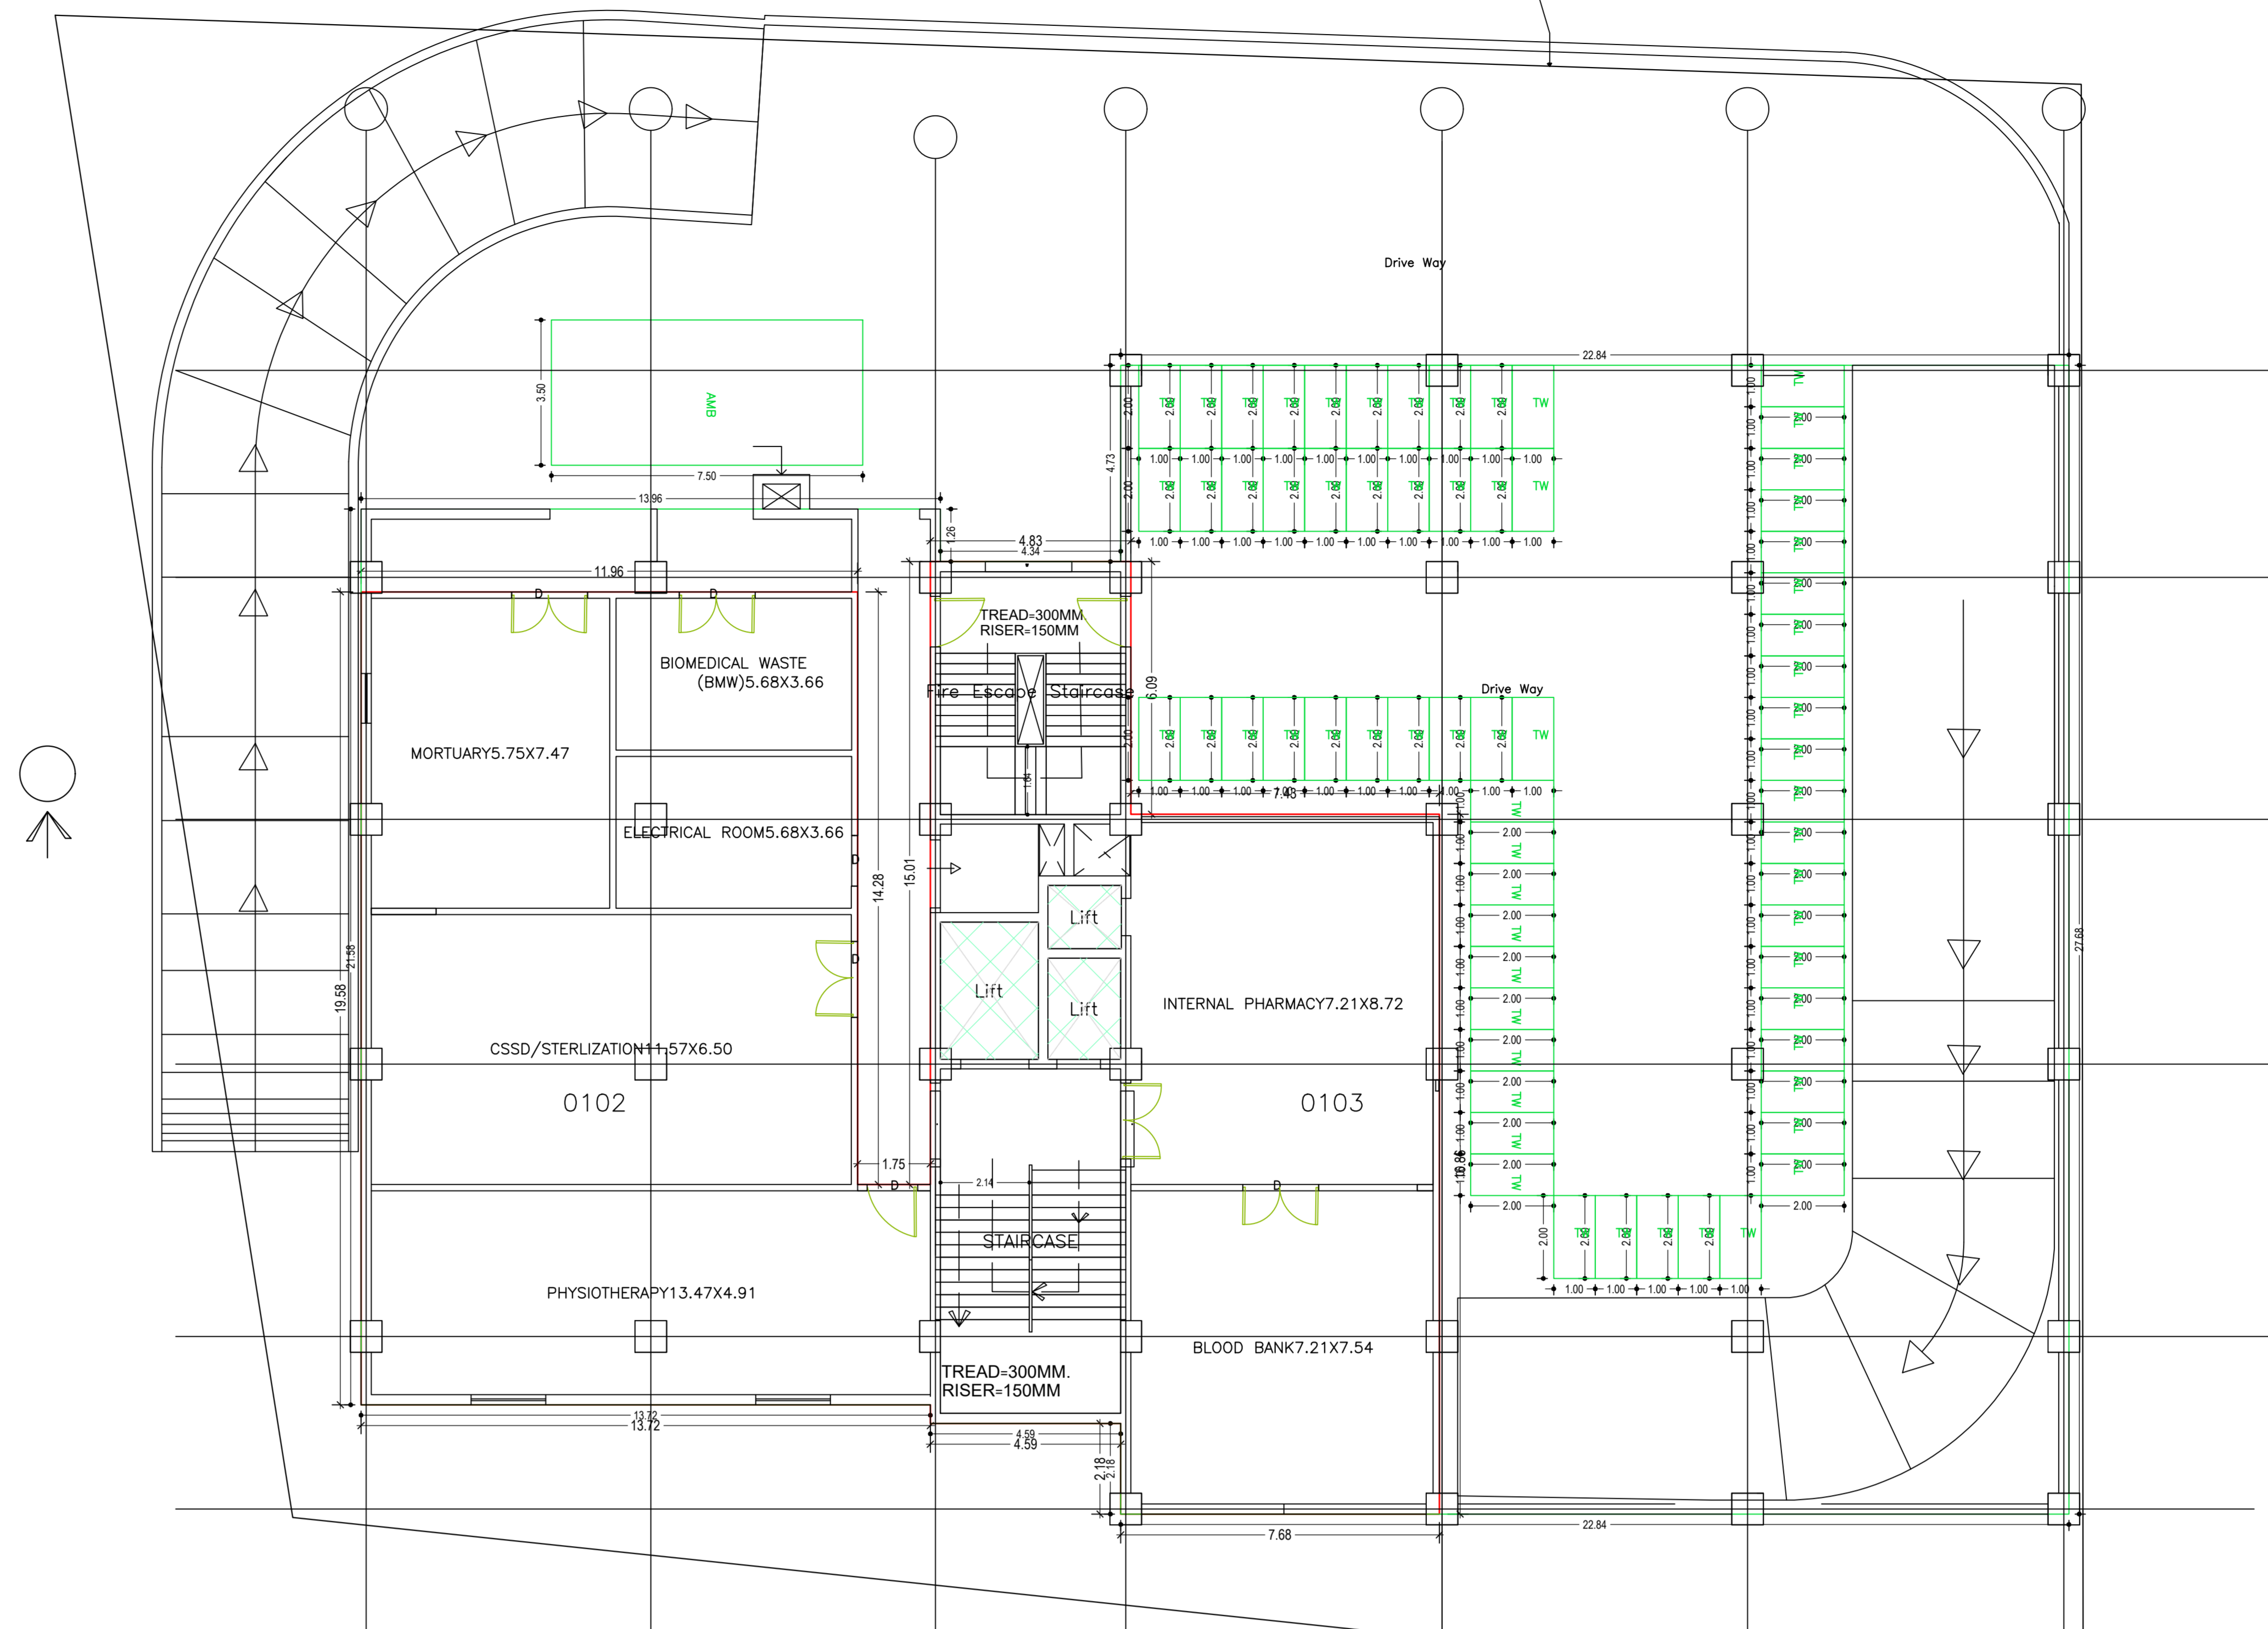

UPPER BASEMENT FLOOR PLAN
(Proposed)
(SCALE 1:100)

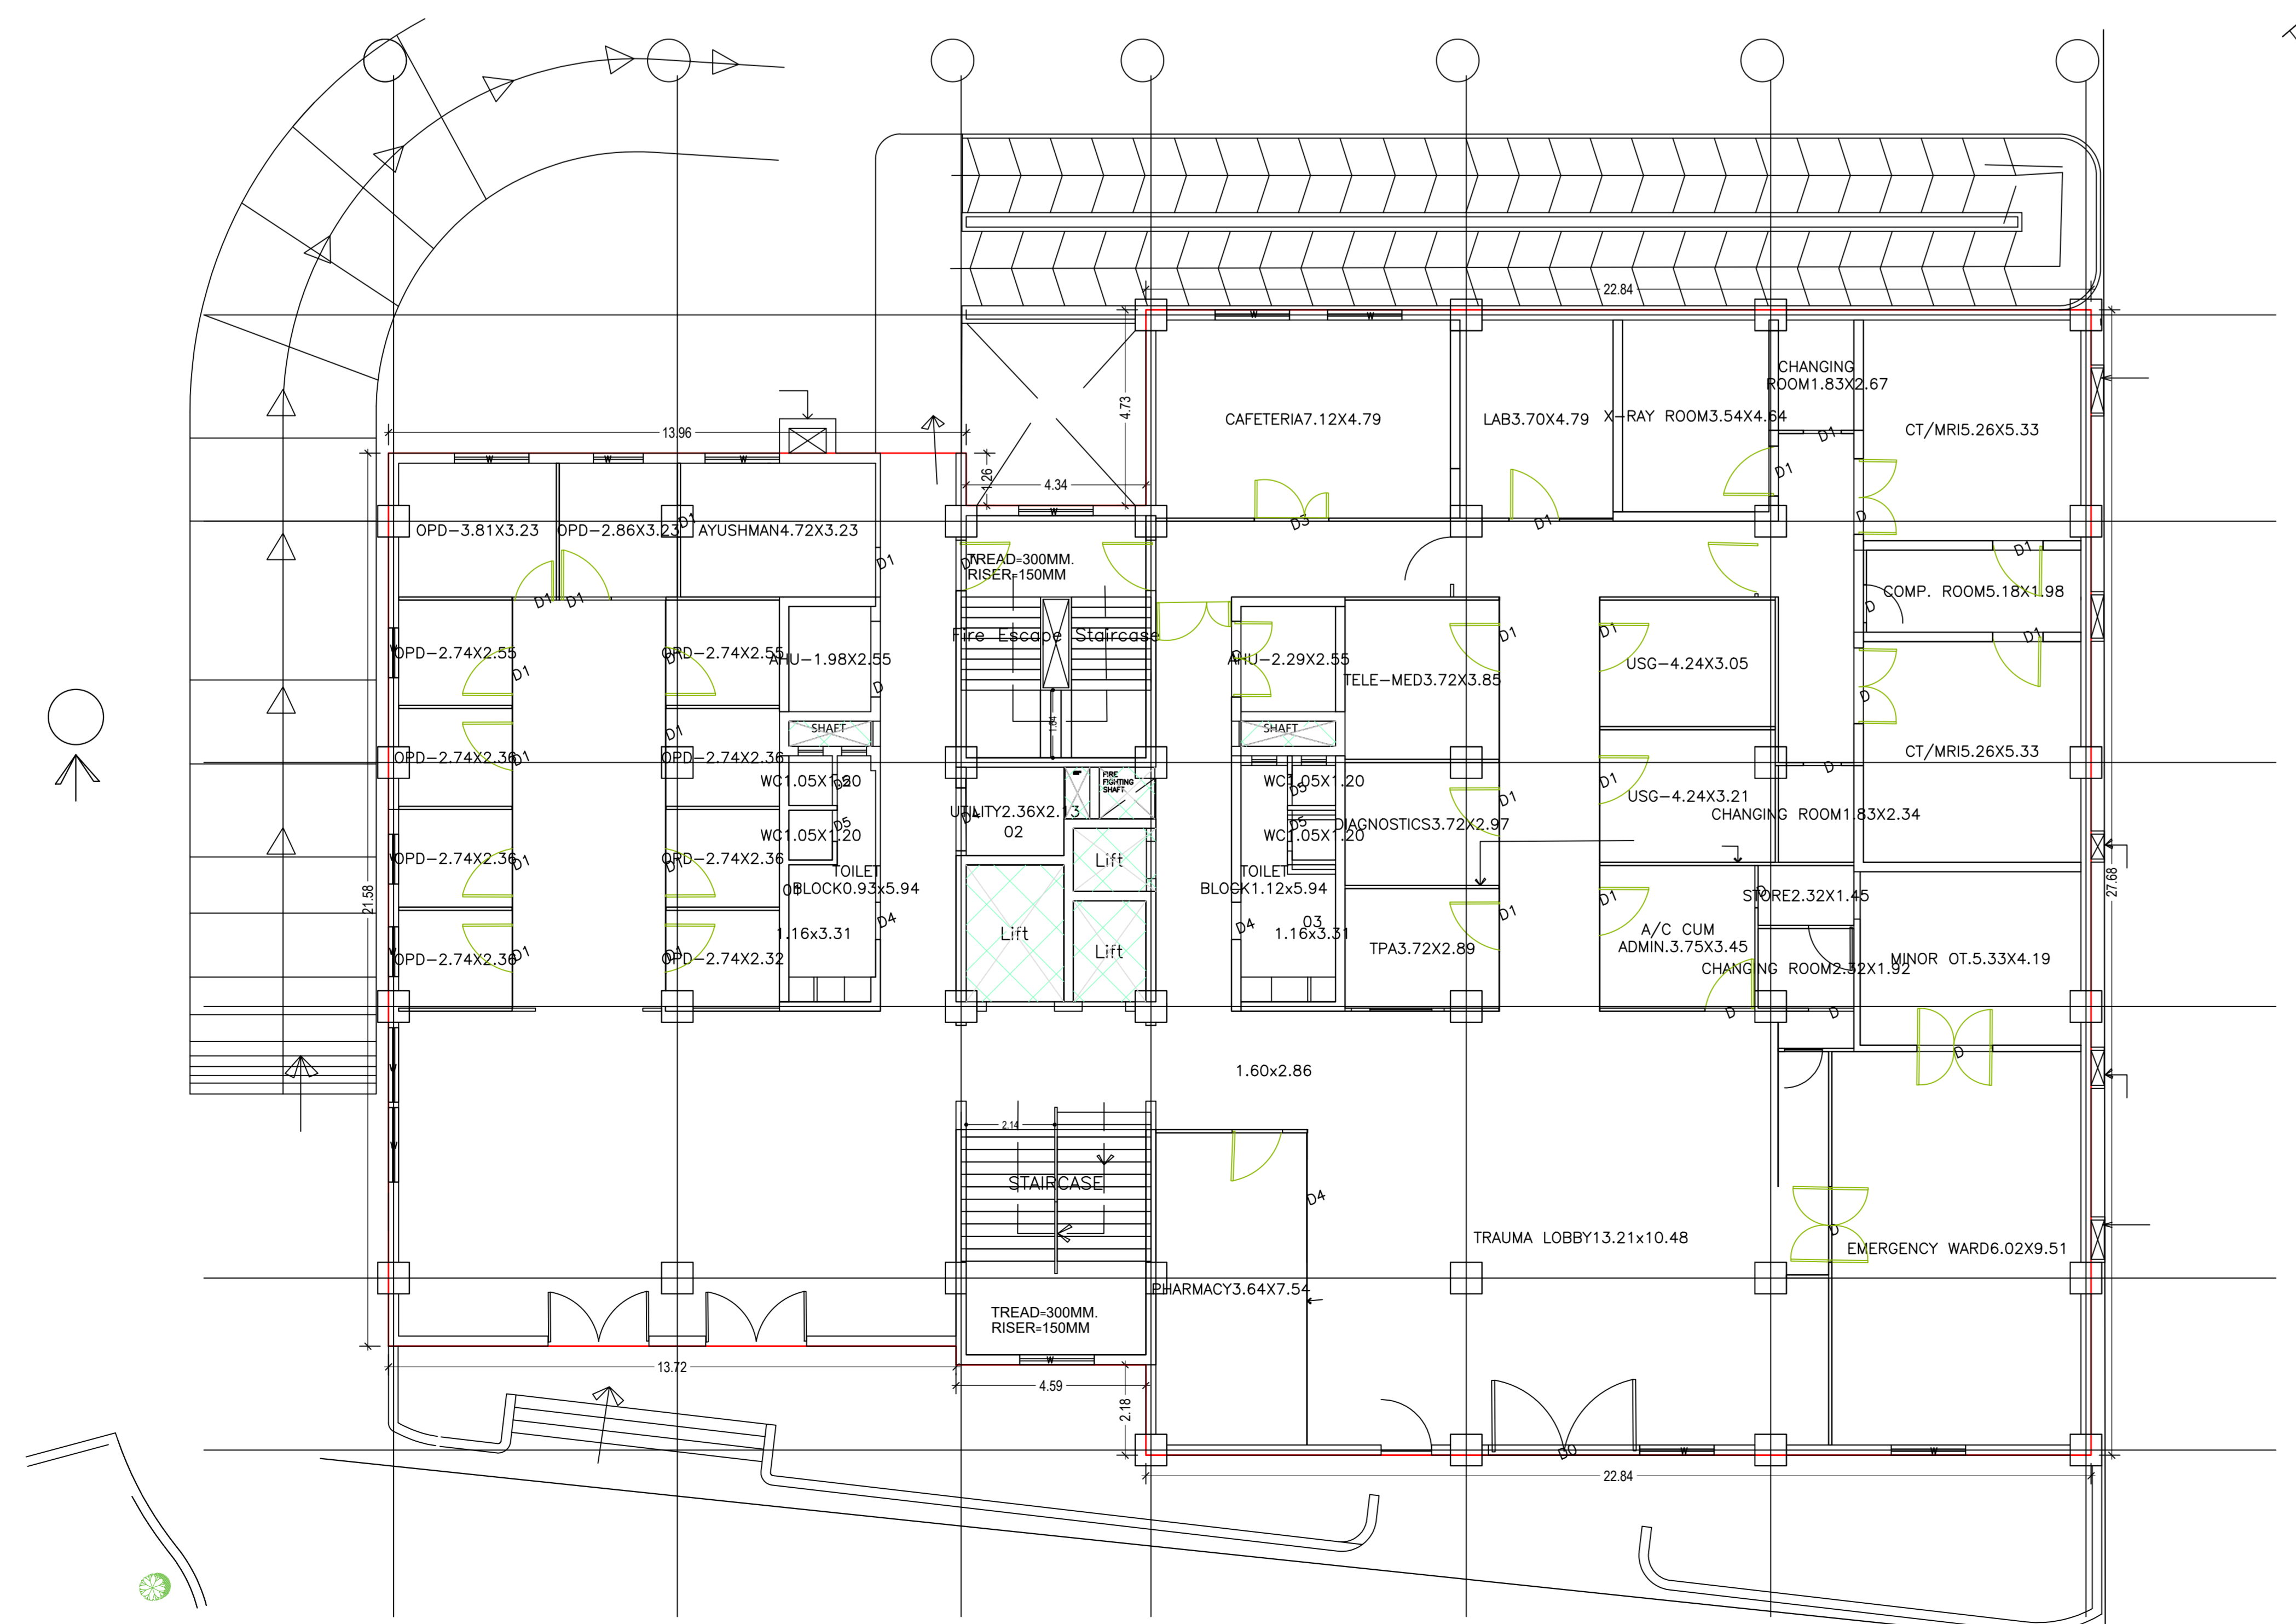


GROUND FLOOR PLAN
(Proposed)
(SCALE 1:100)

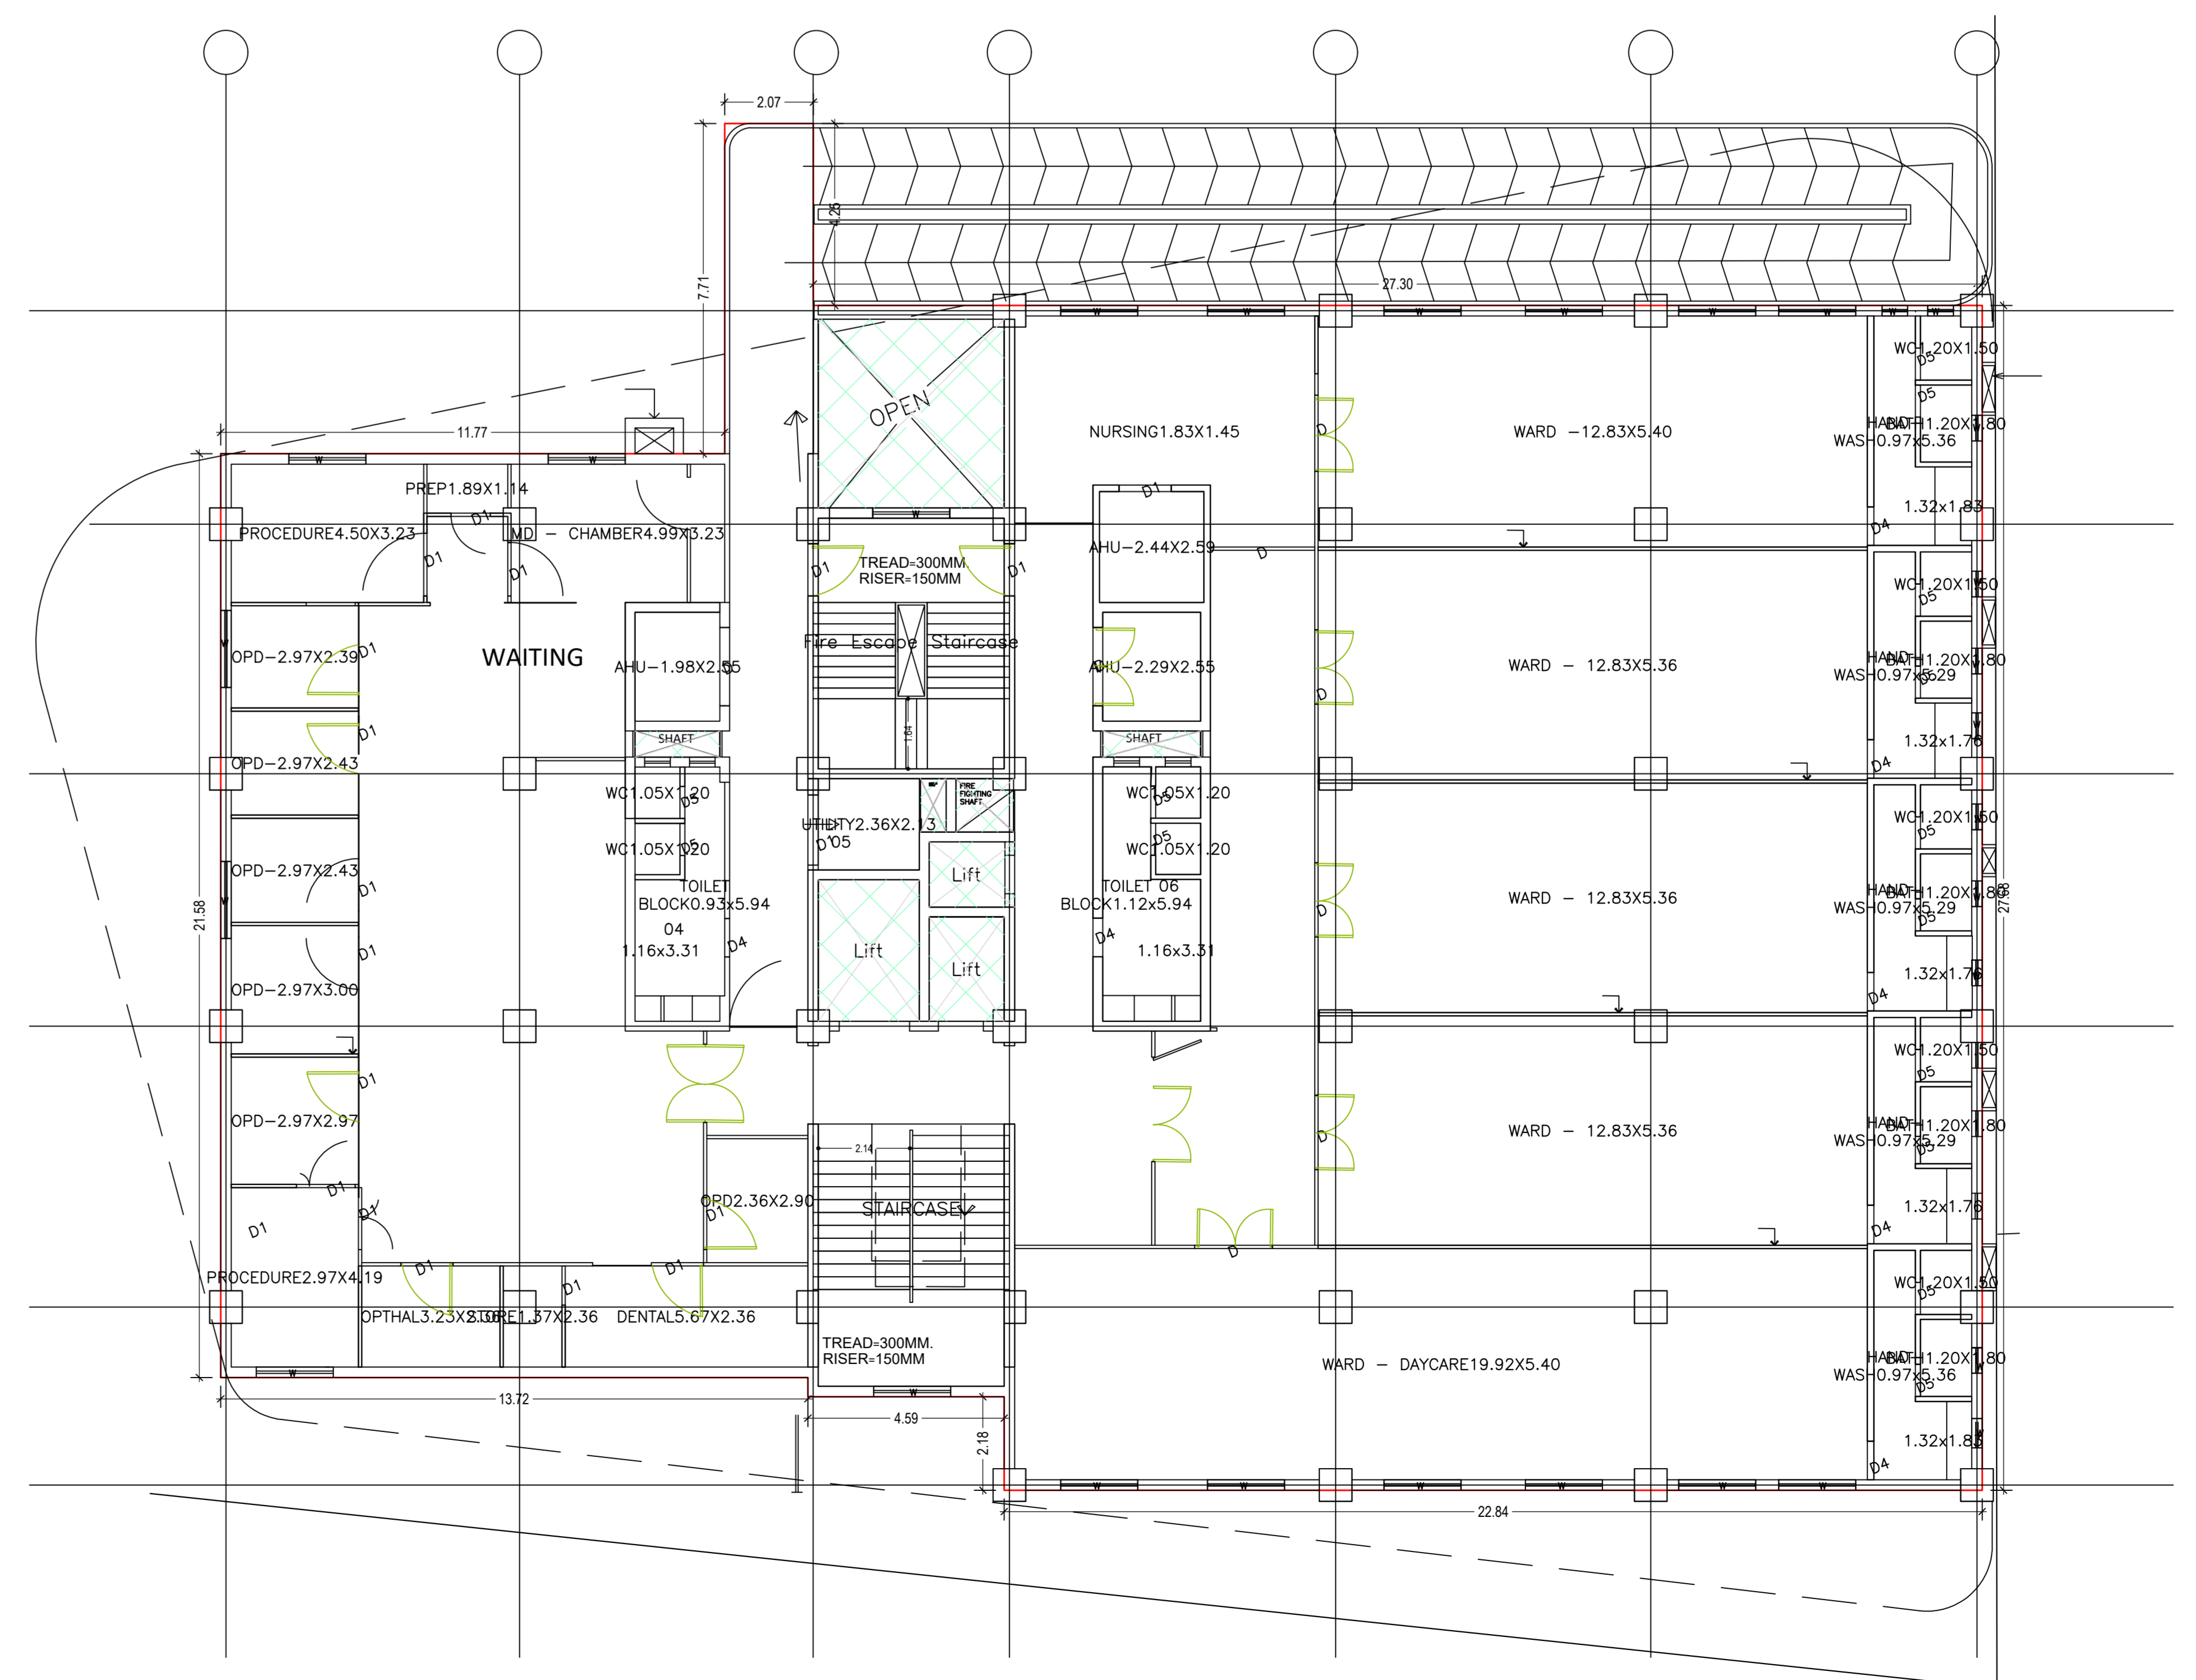


FIRST FLOOR PLAN
(Proposed)
(SCALE 1:100)


LIP NAME AND SIGNATURE	STRUCTURAL ENGR NAME AND SIGNATURE	BUILDER NAME AND SIGNATURE	DIGITAL SIGNATURE
JITENDRA KUMAR JAIN			
JACAM/00013019			

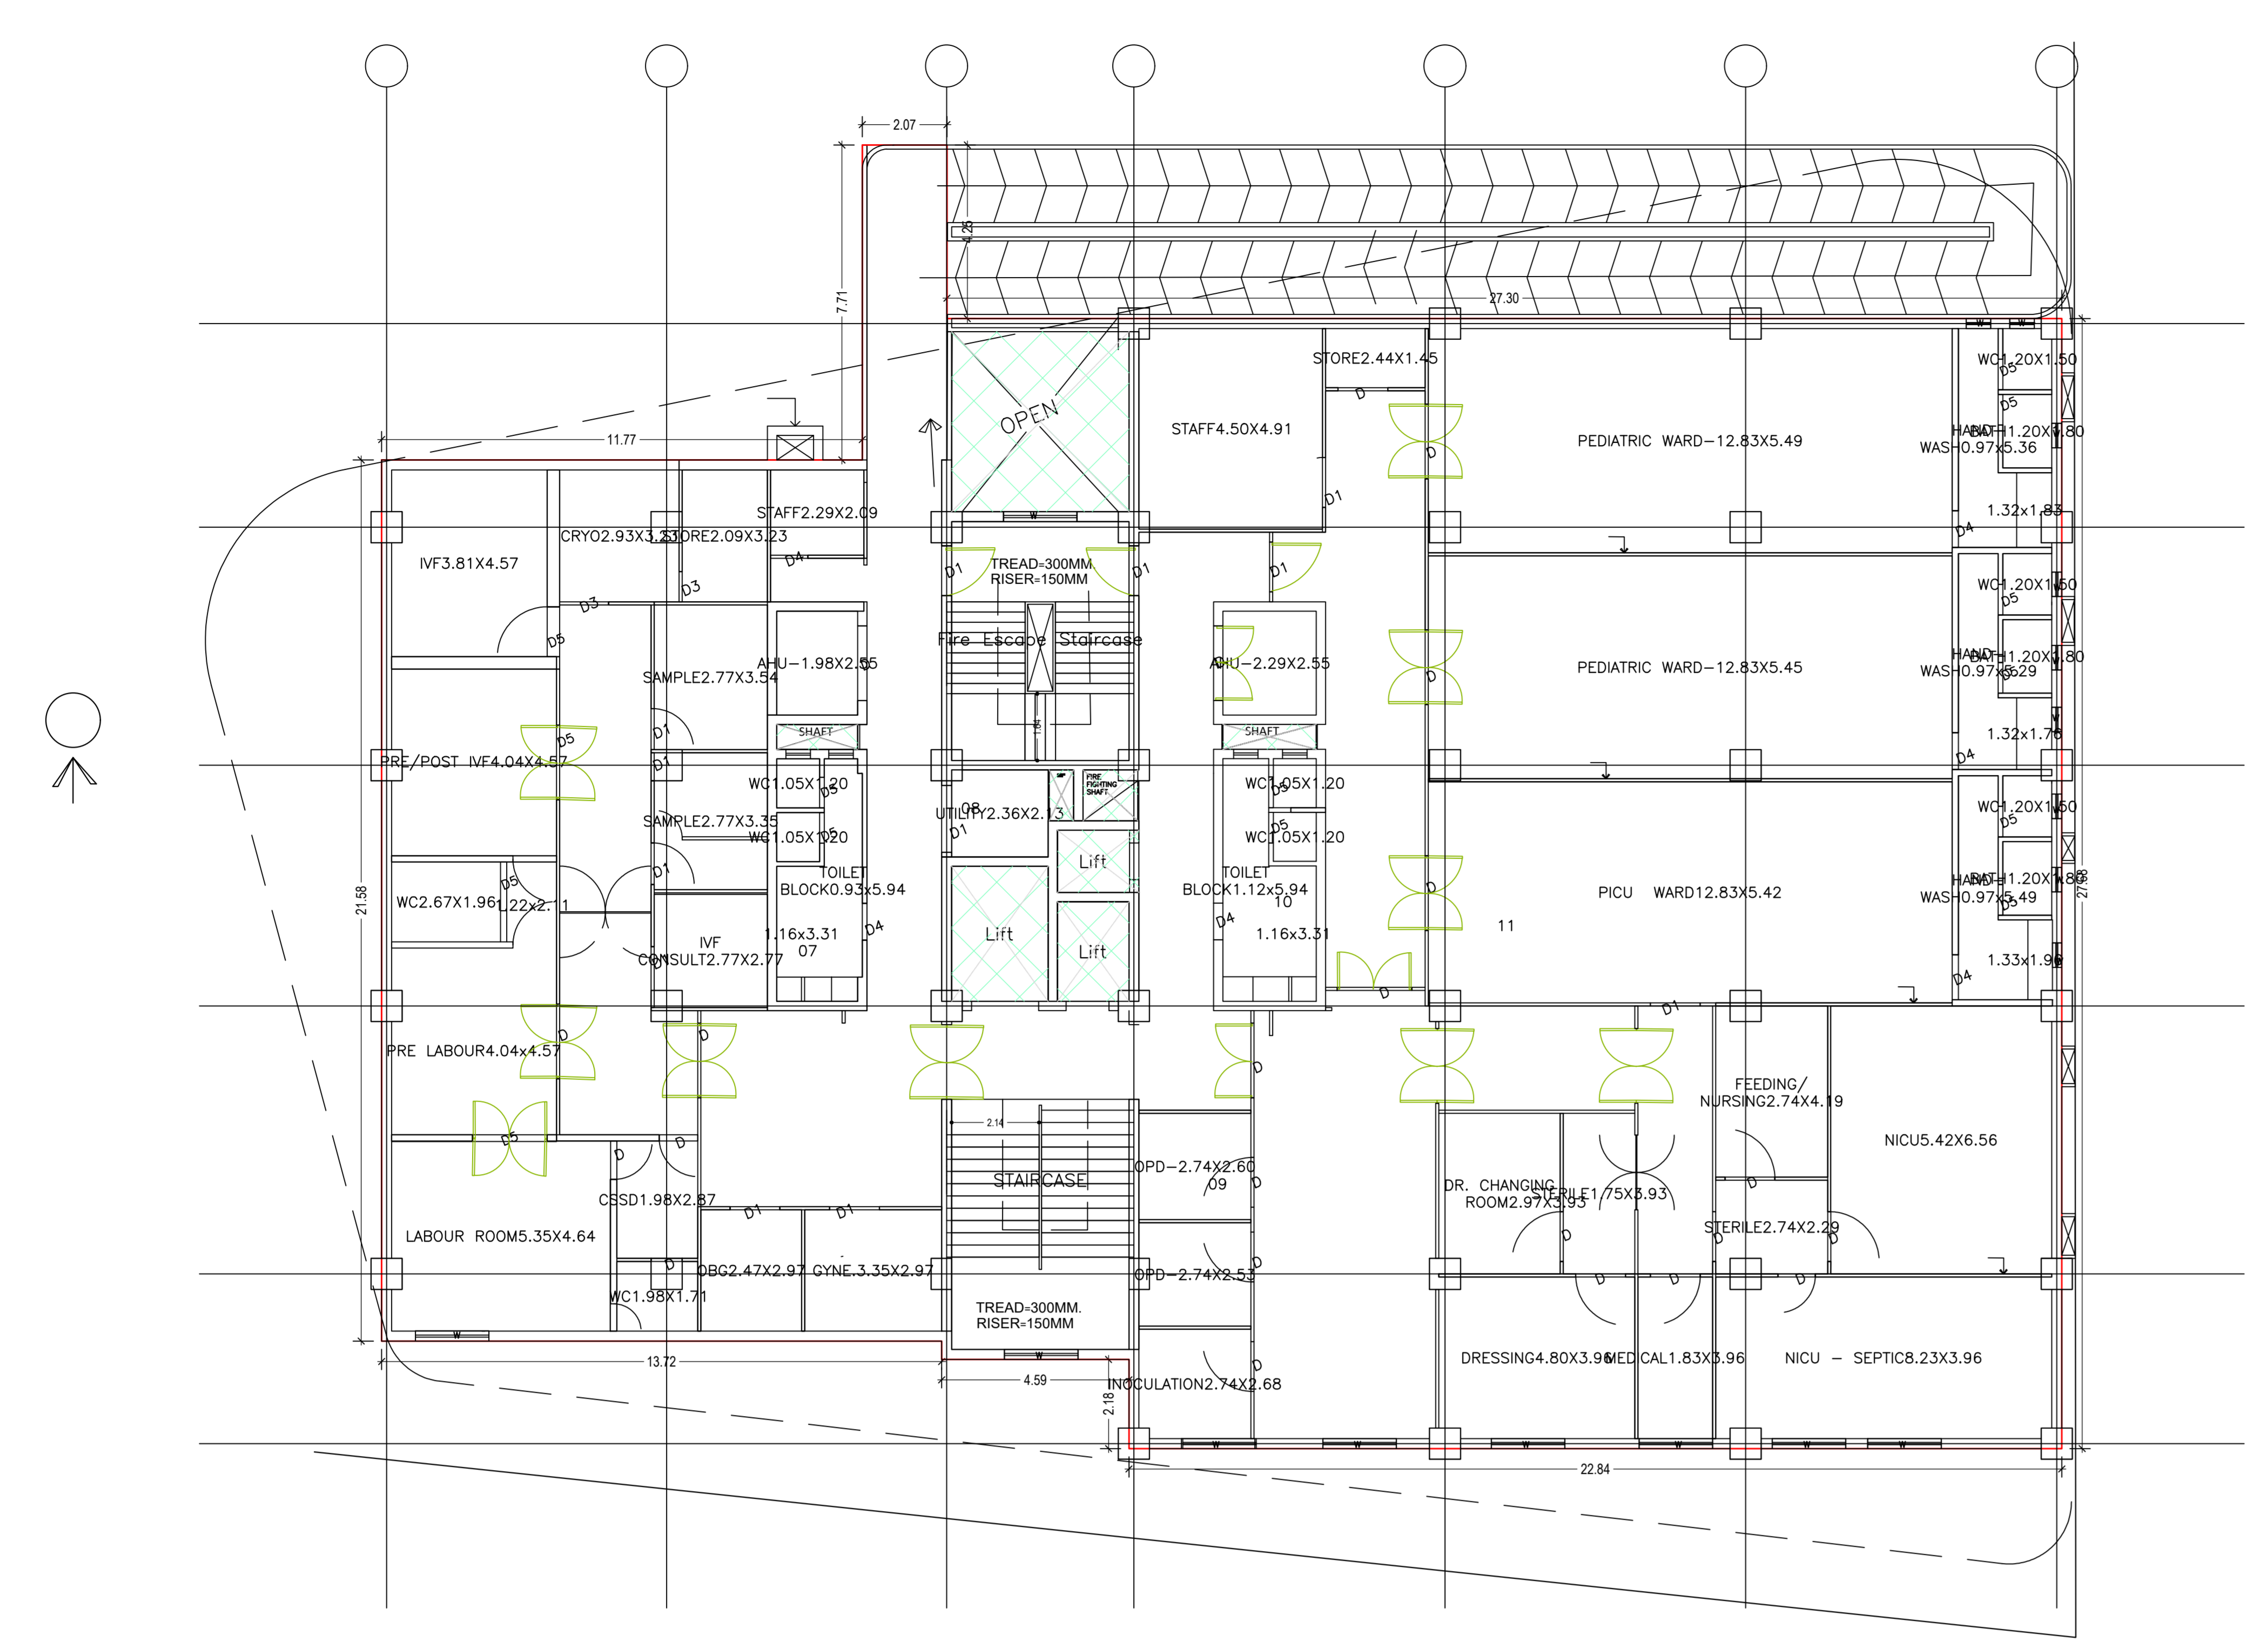


SECOND FLOOR PLAN (Proposed) (SCALE 1:100)

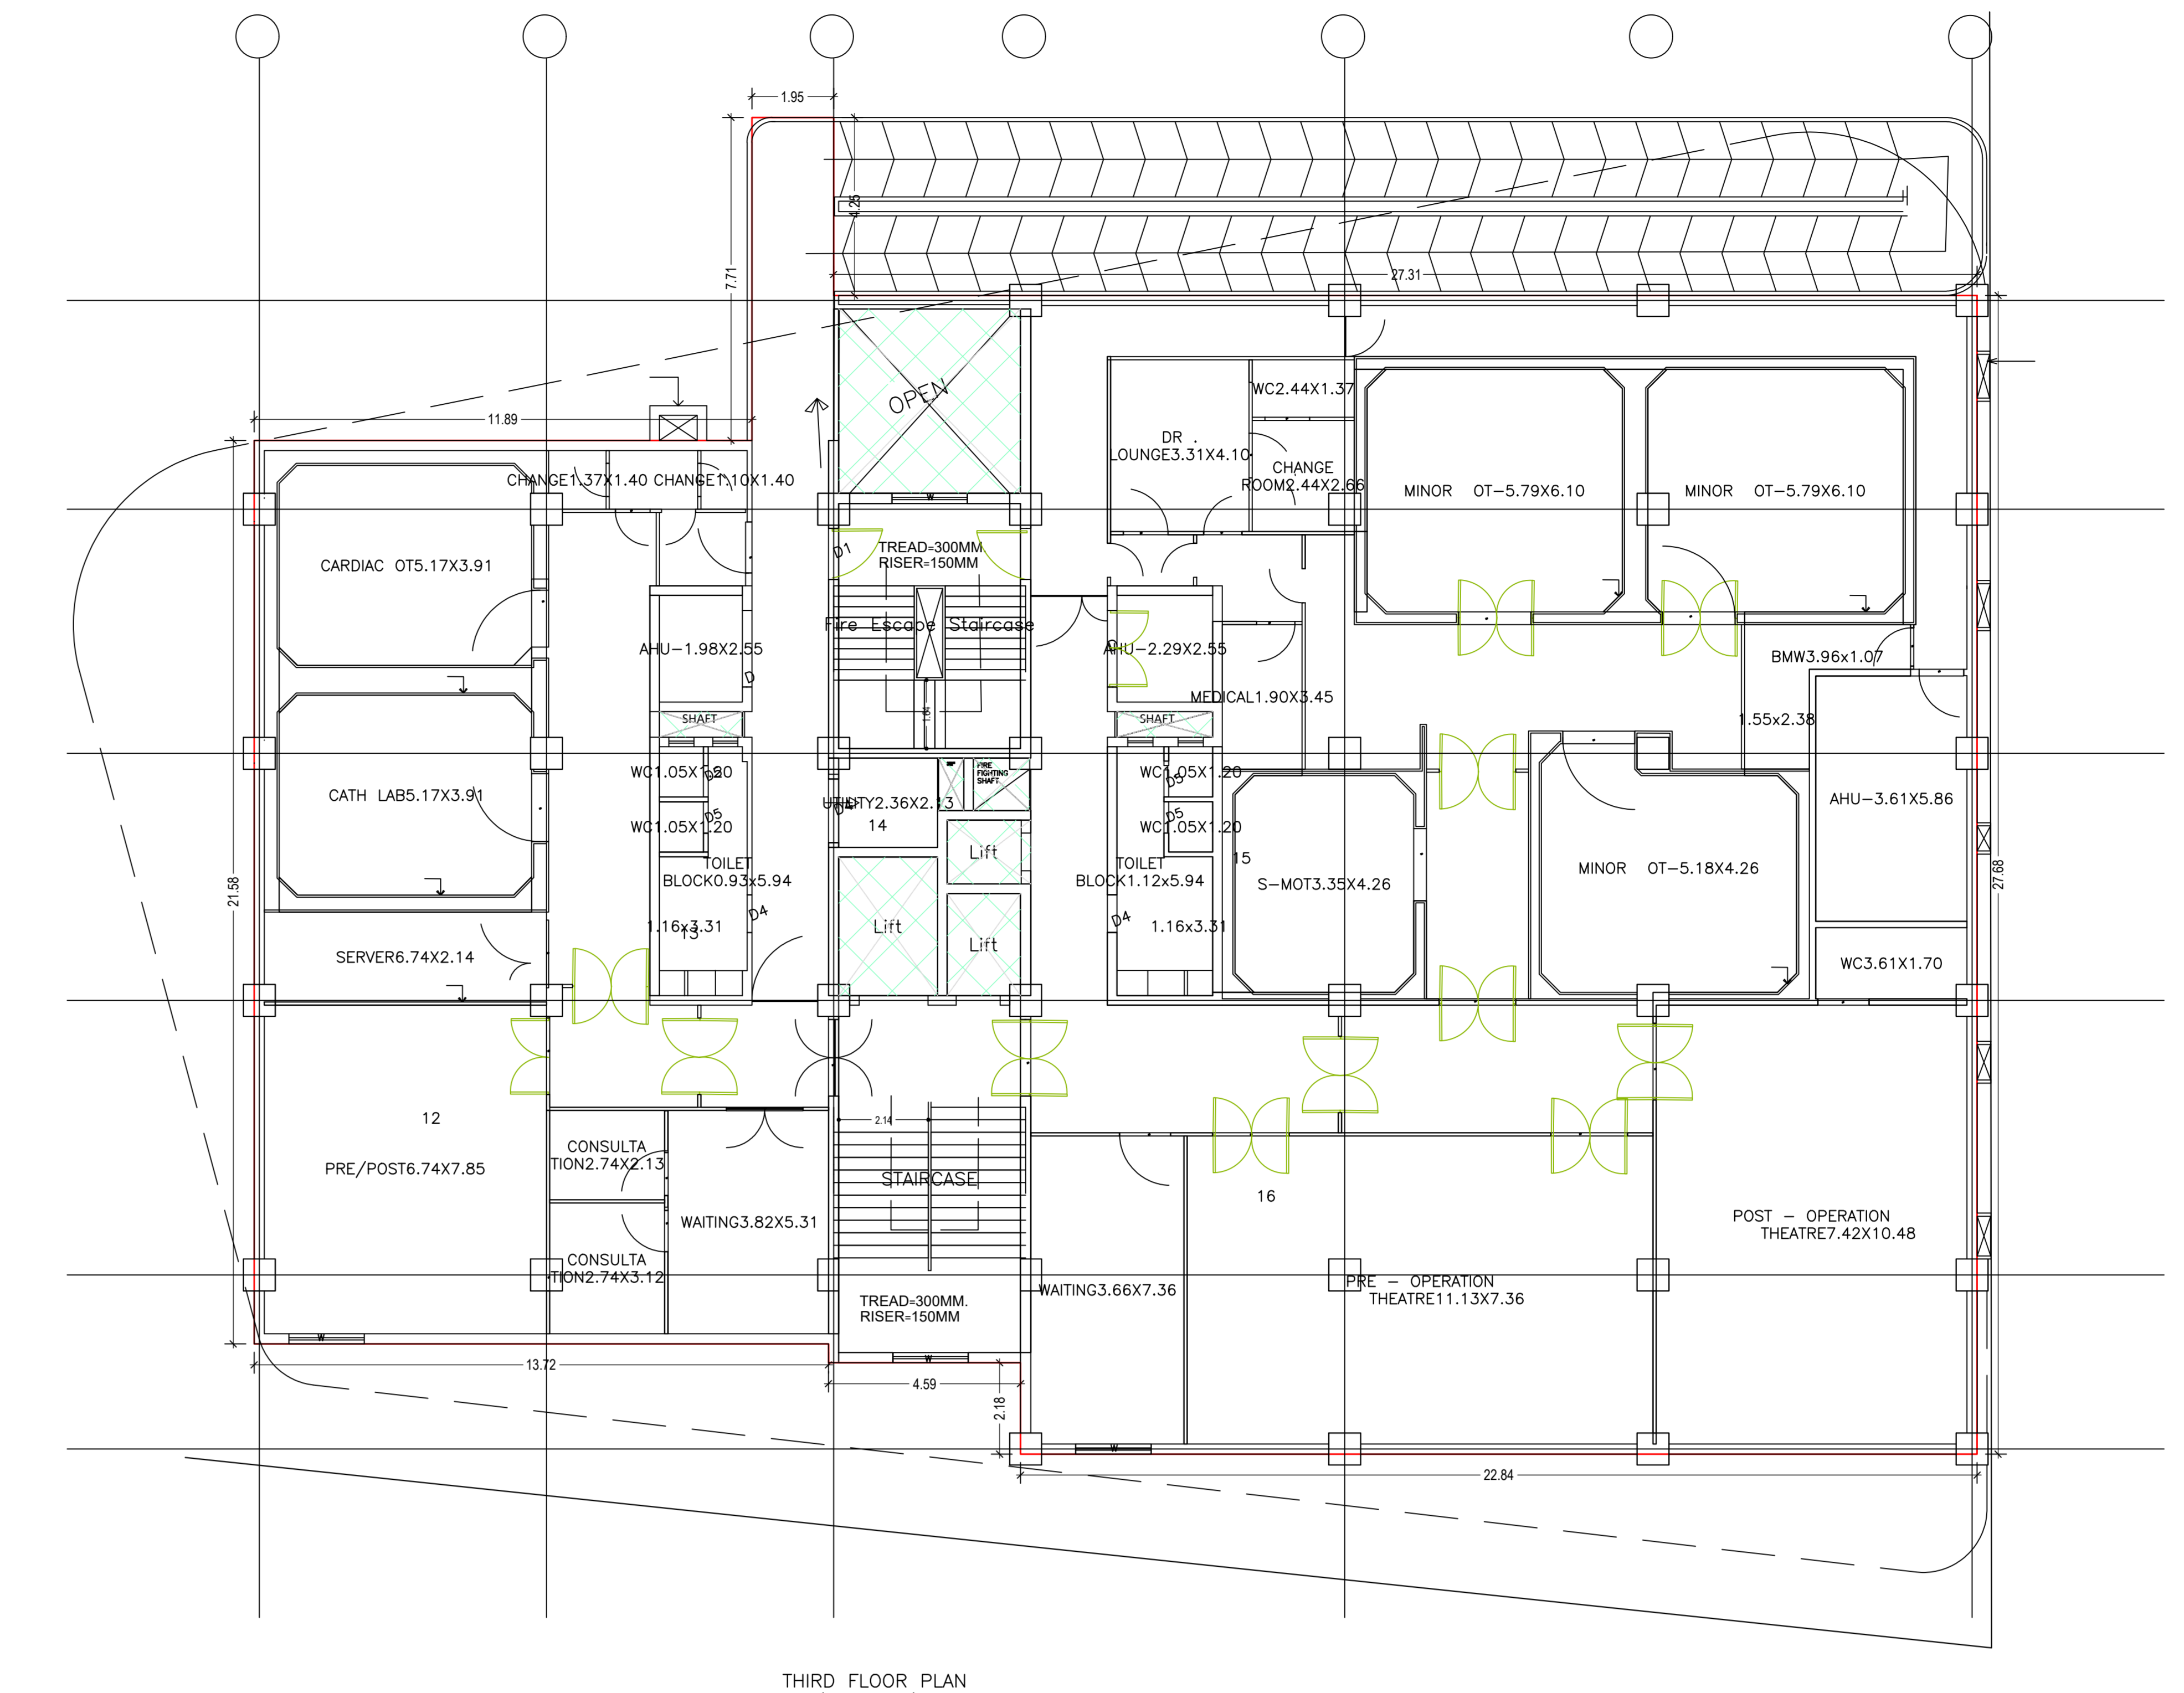


THIRD FLOOR PLAN (Proposed) (SCALE 1:100)

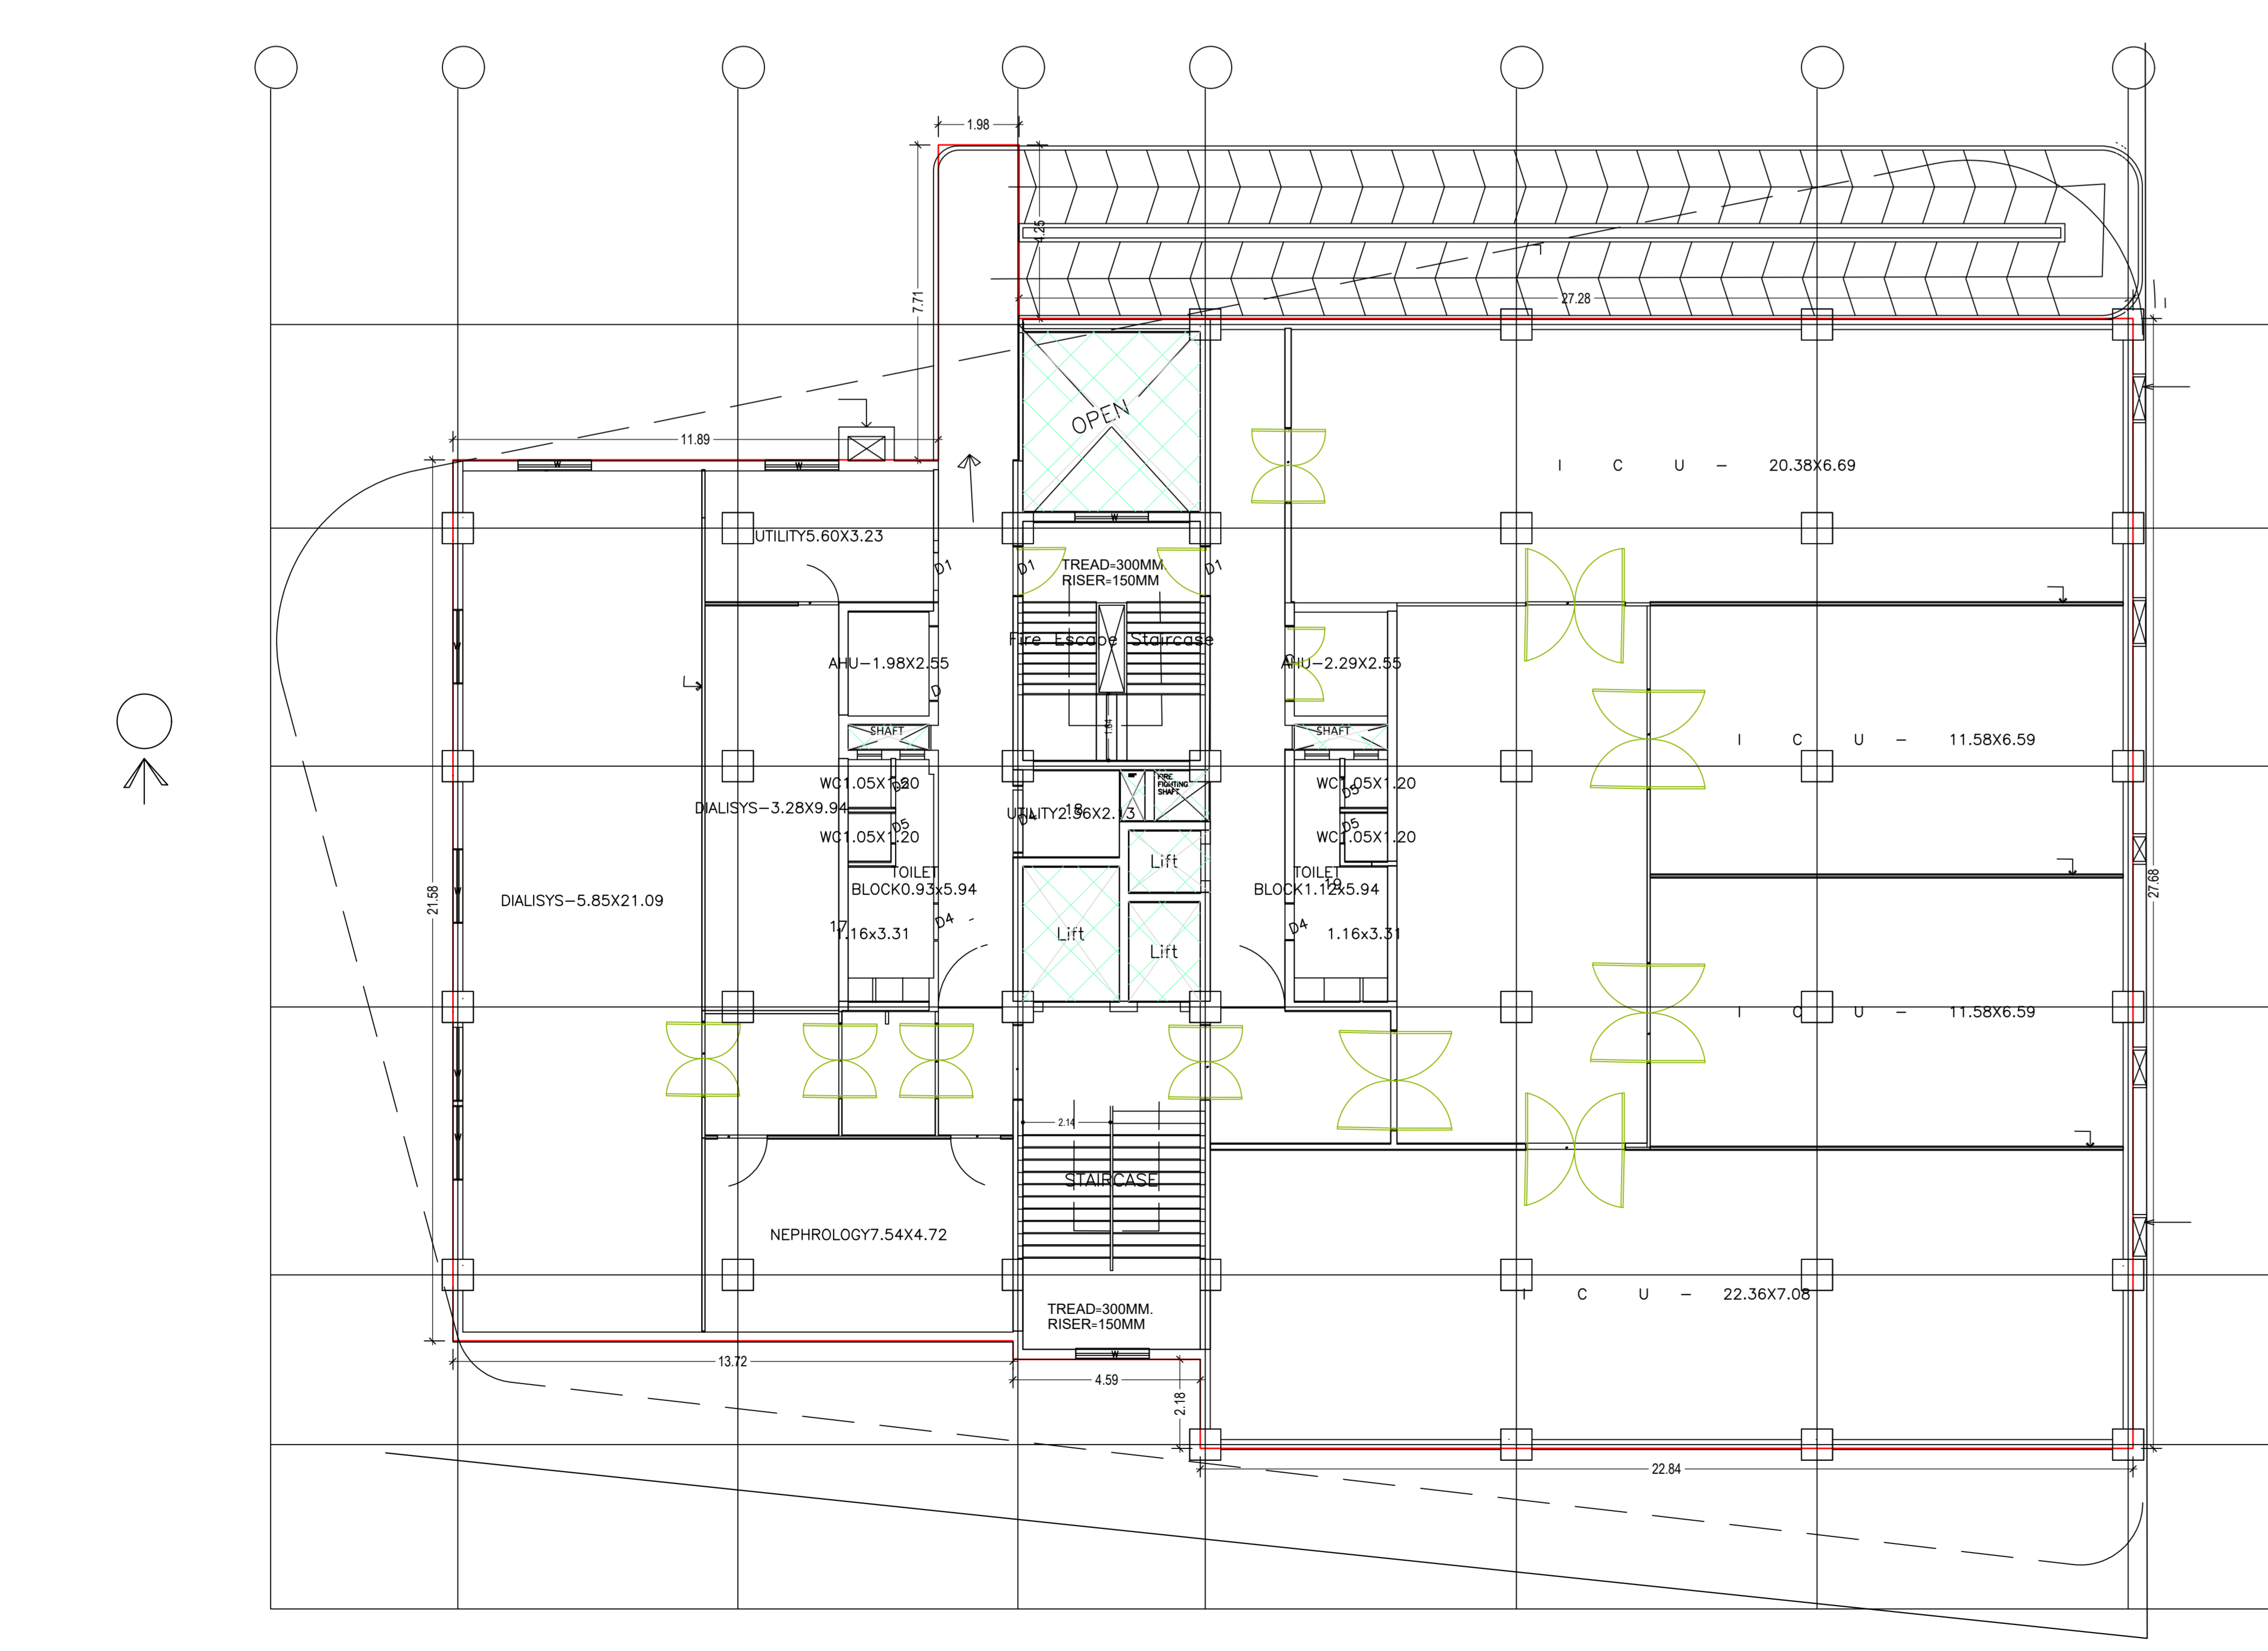


FOURTH FLOOR PLAN (Proposed) (SCALE 1:100)

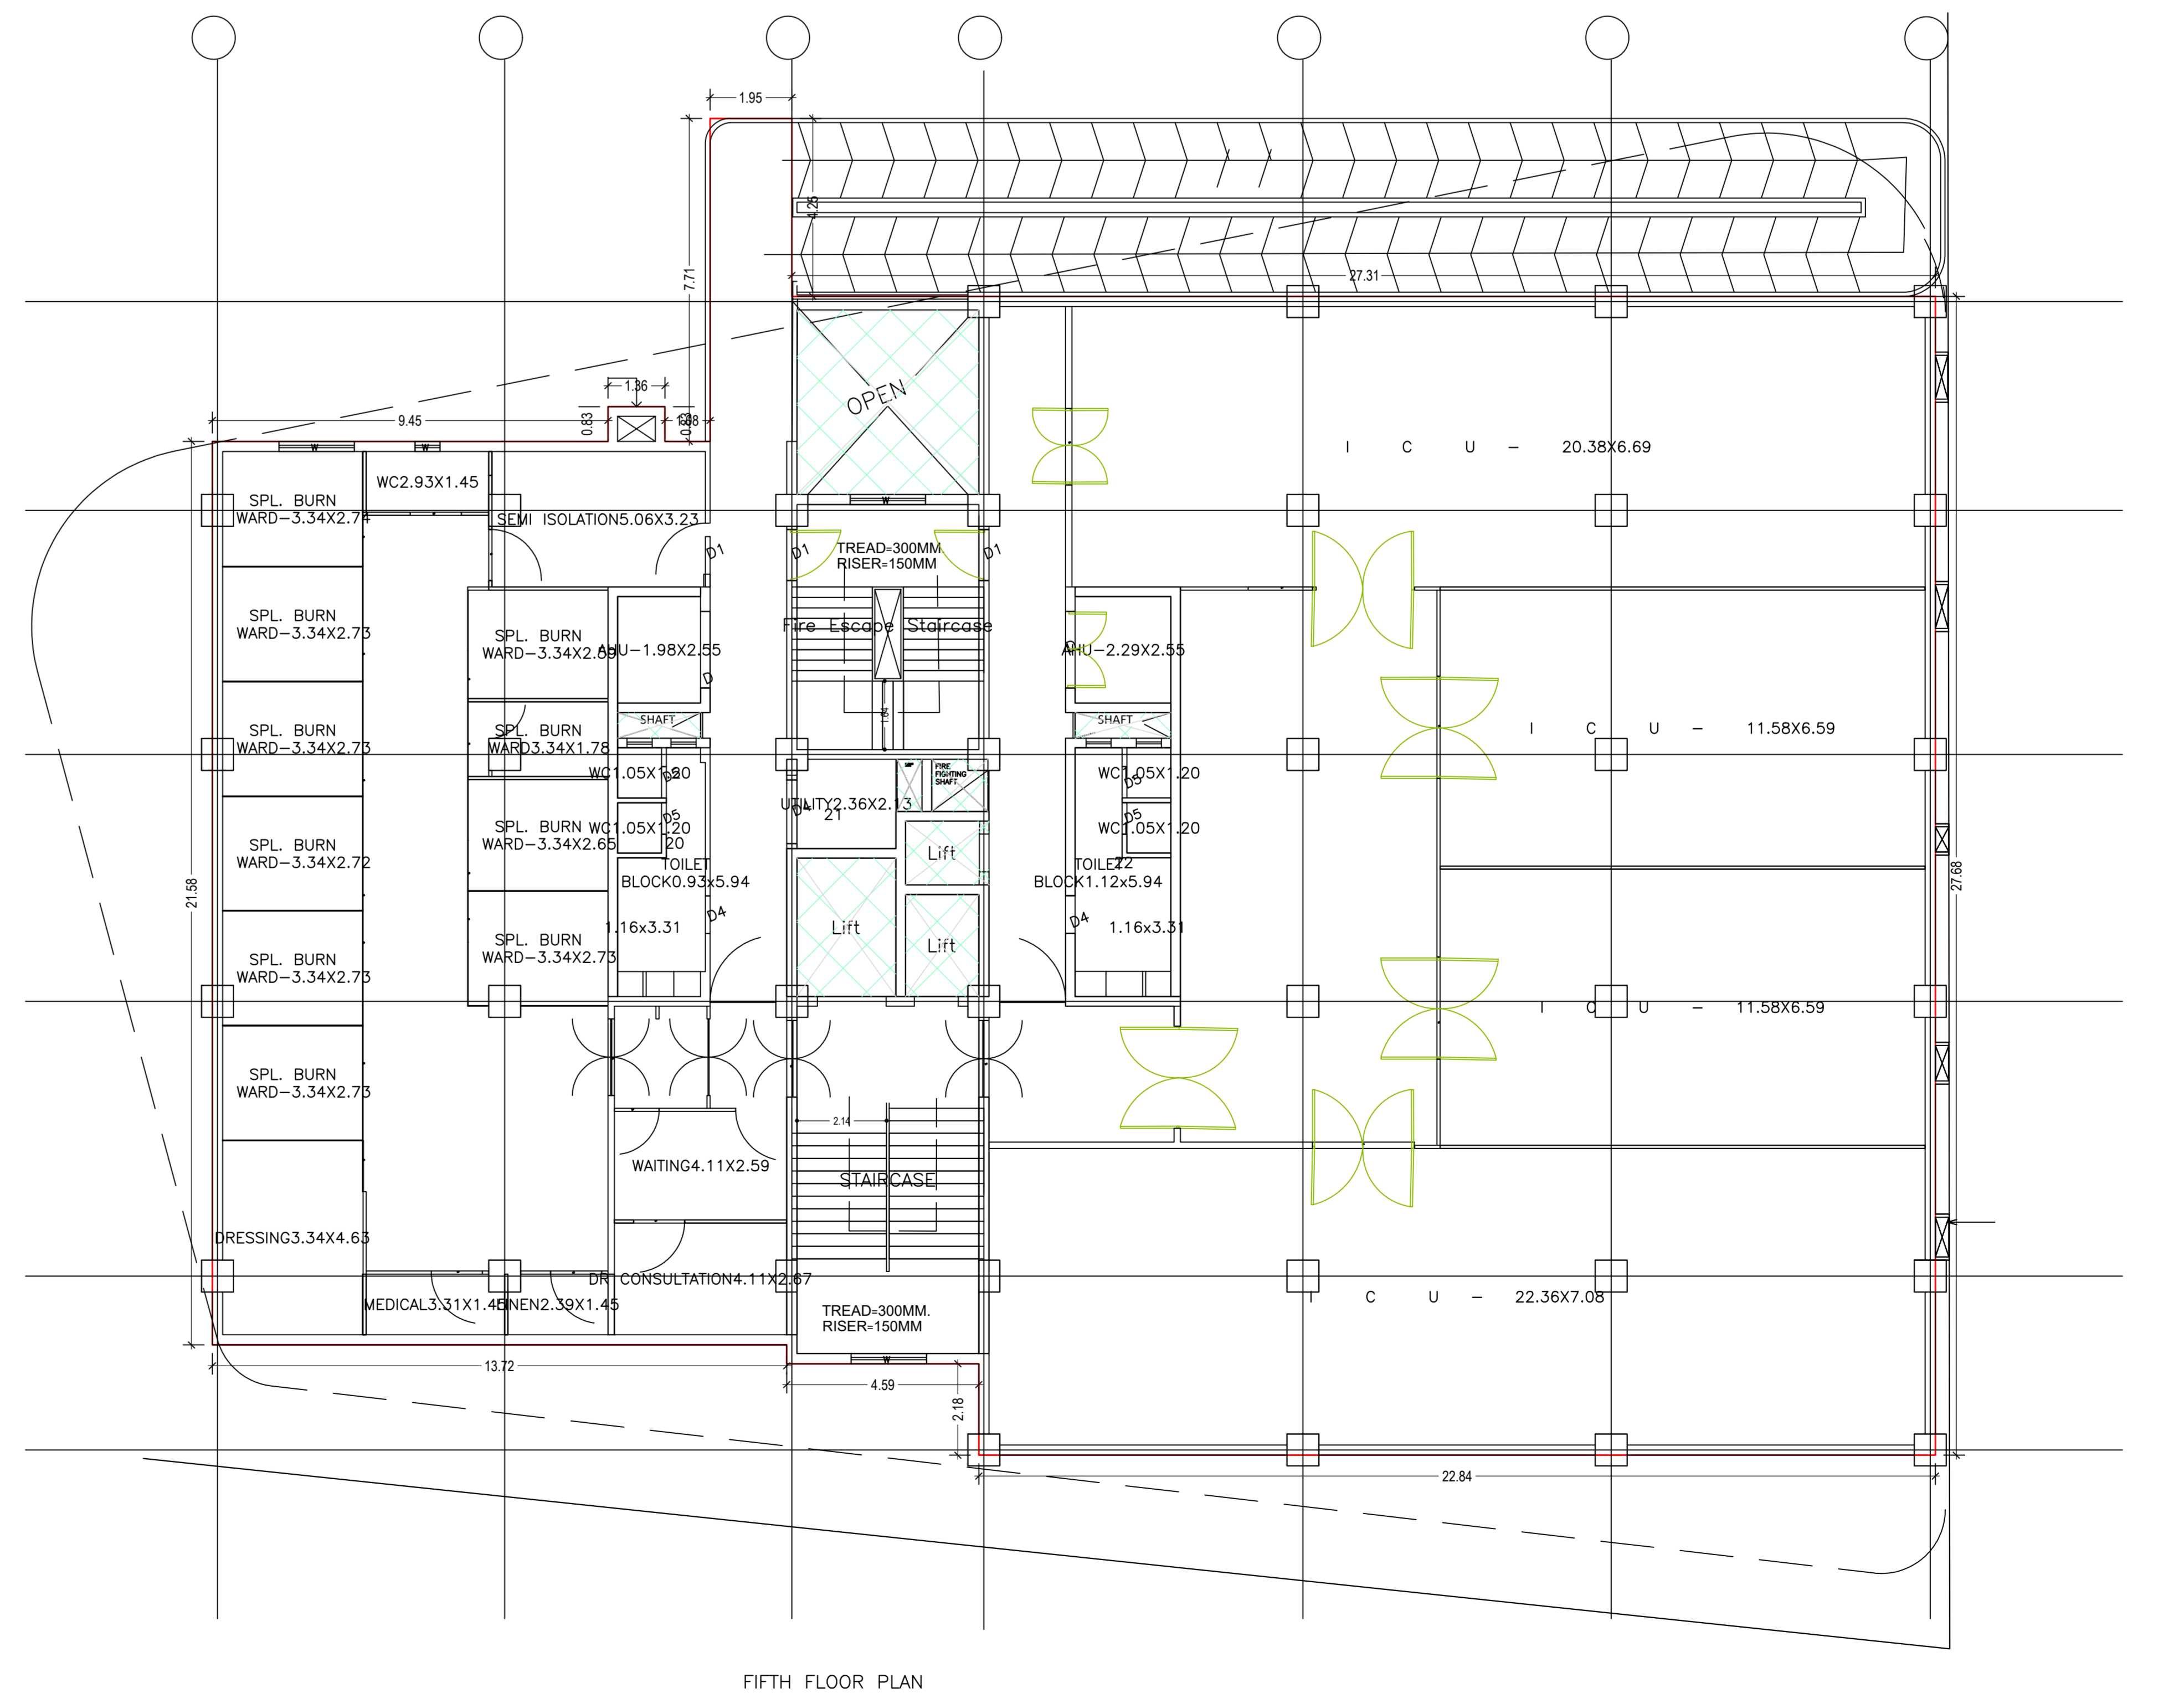


FIFTH FLOOR PLAN (Proposed) (SCALE 1:100)

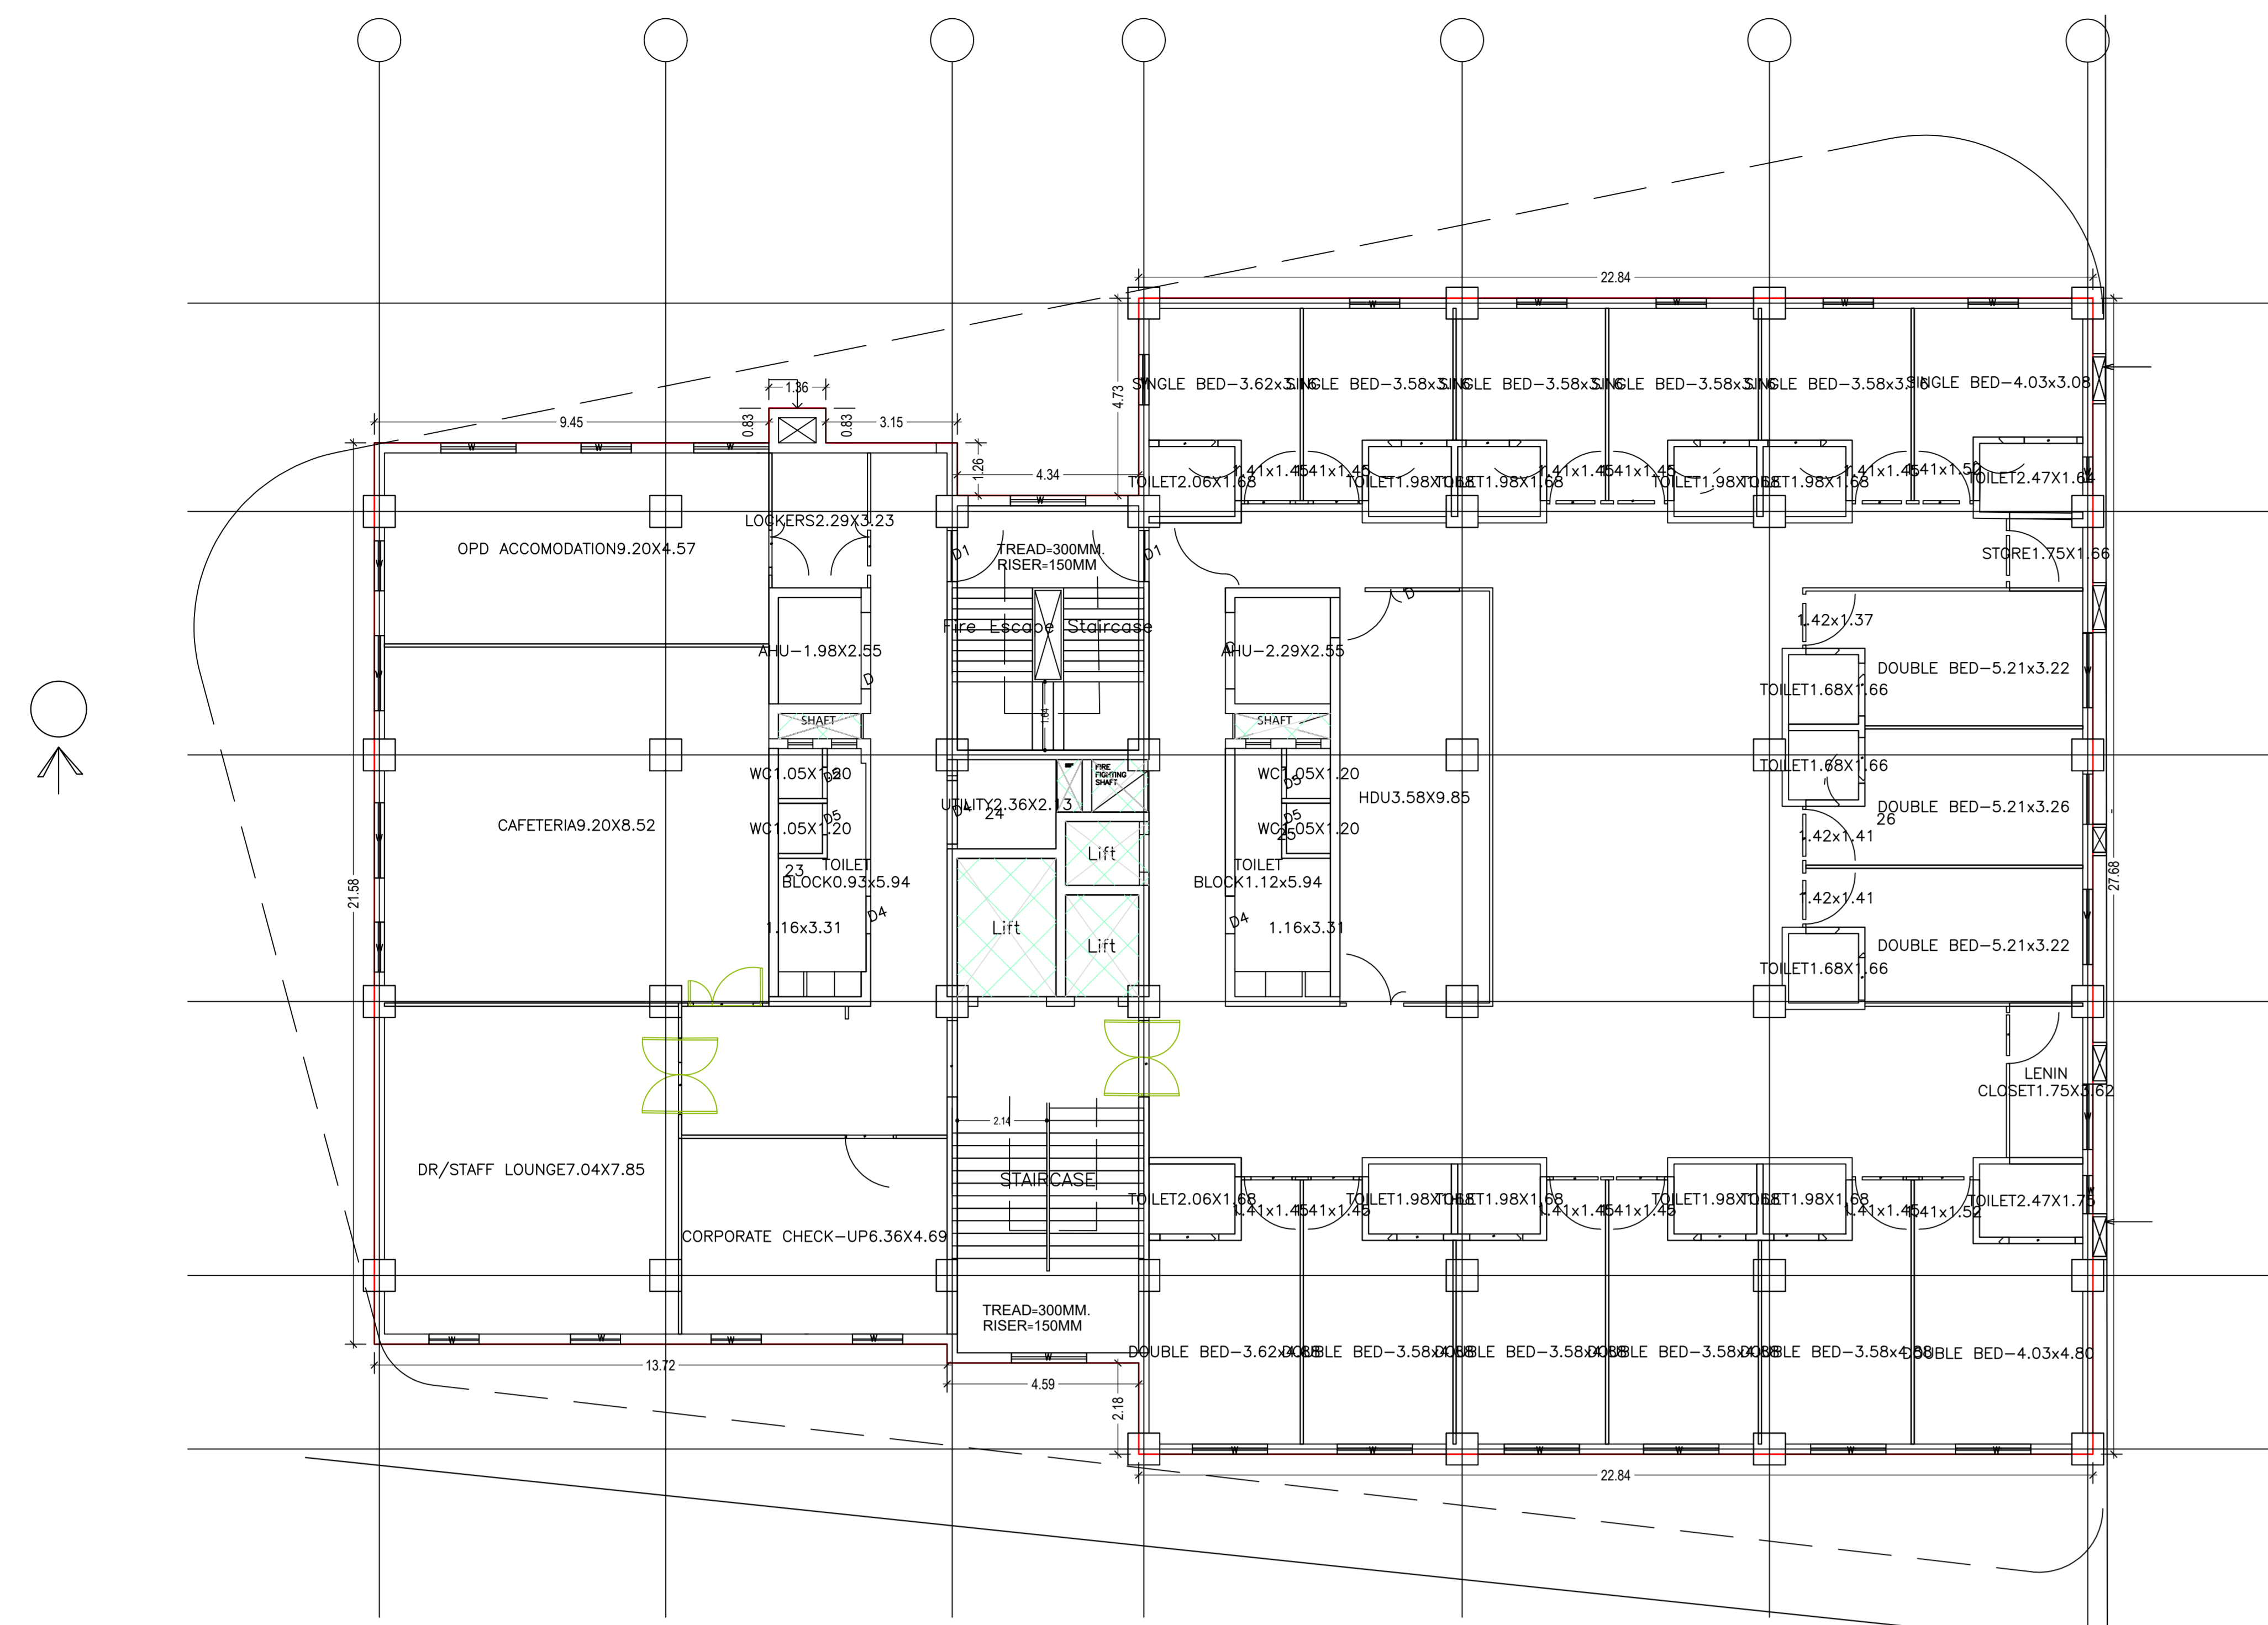


SIXTH FLOOR PLAN (Proposed) (SCALE 1:100)

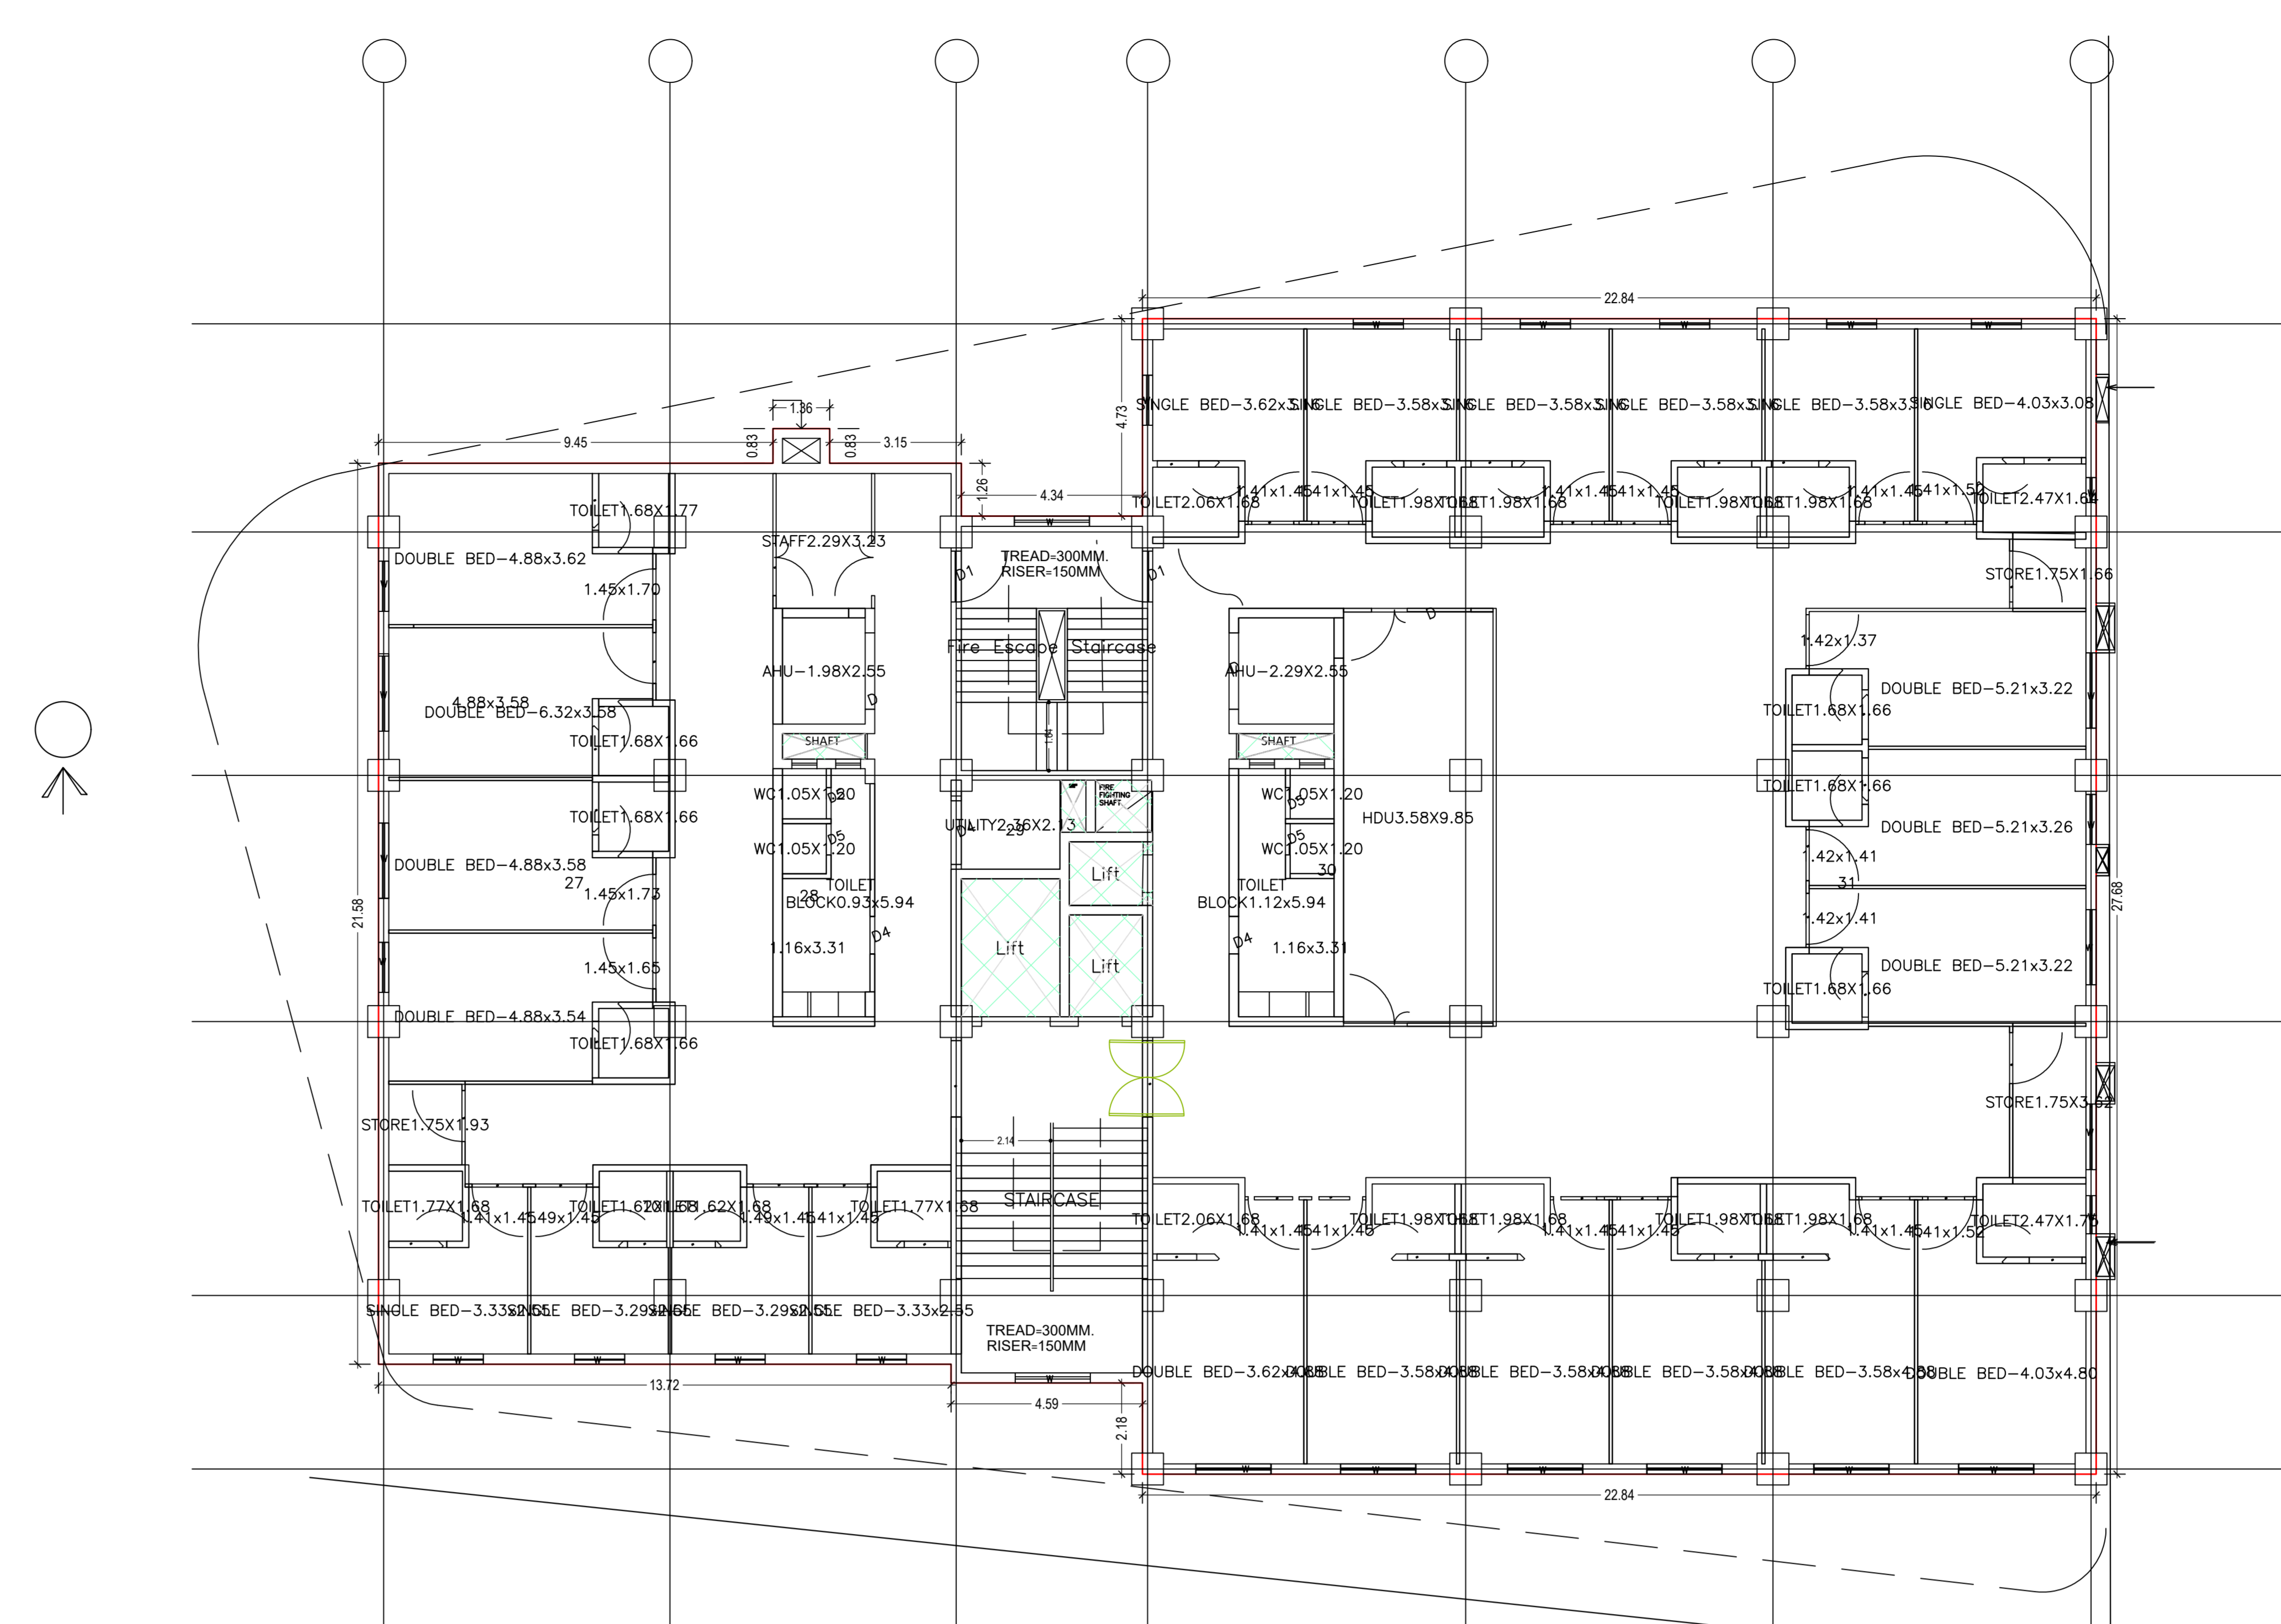


SEVENTH FLOOR PLAN (Proposed) (SCALE 1:100)

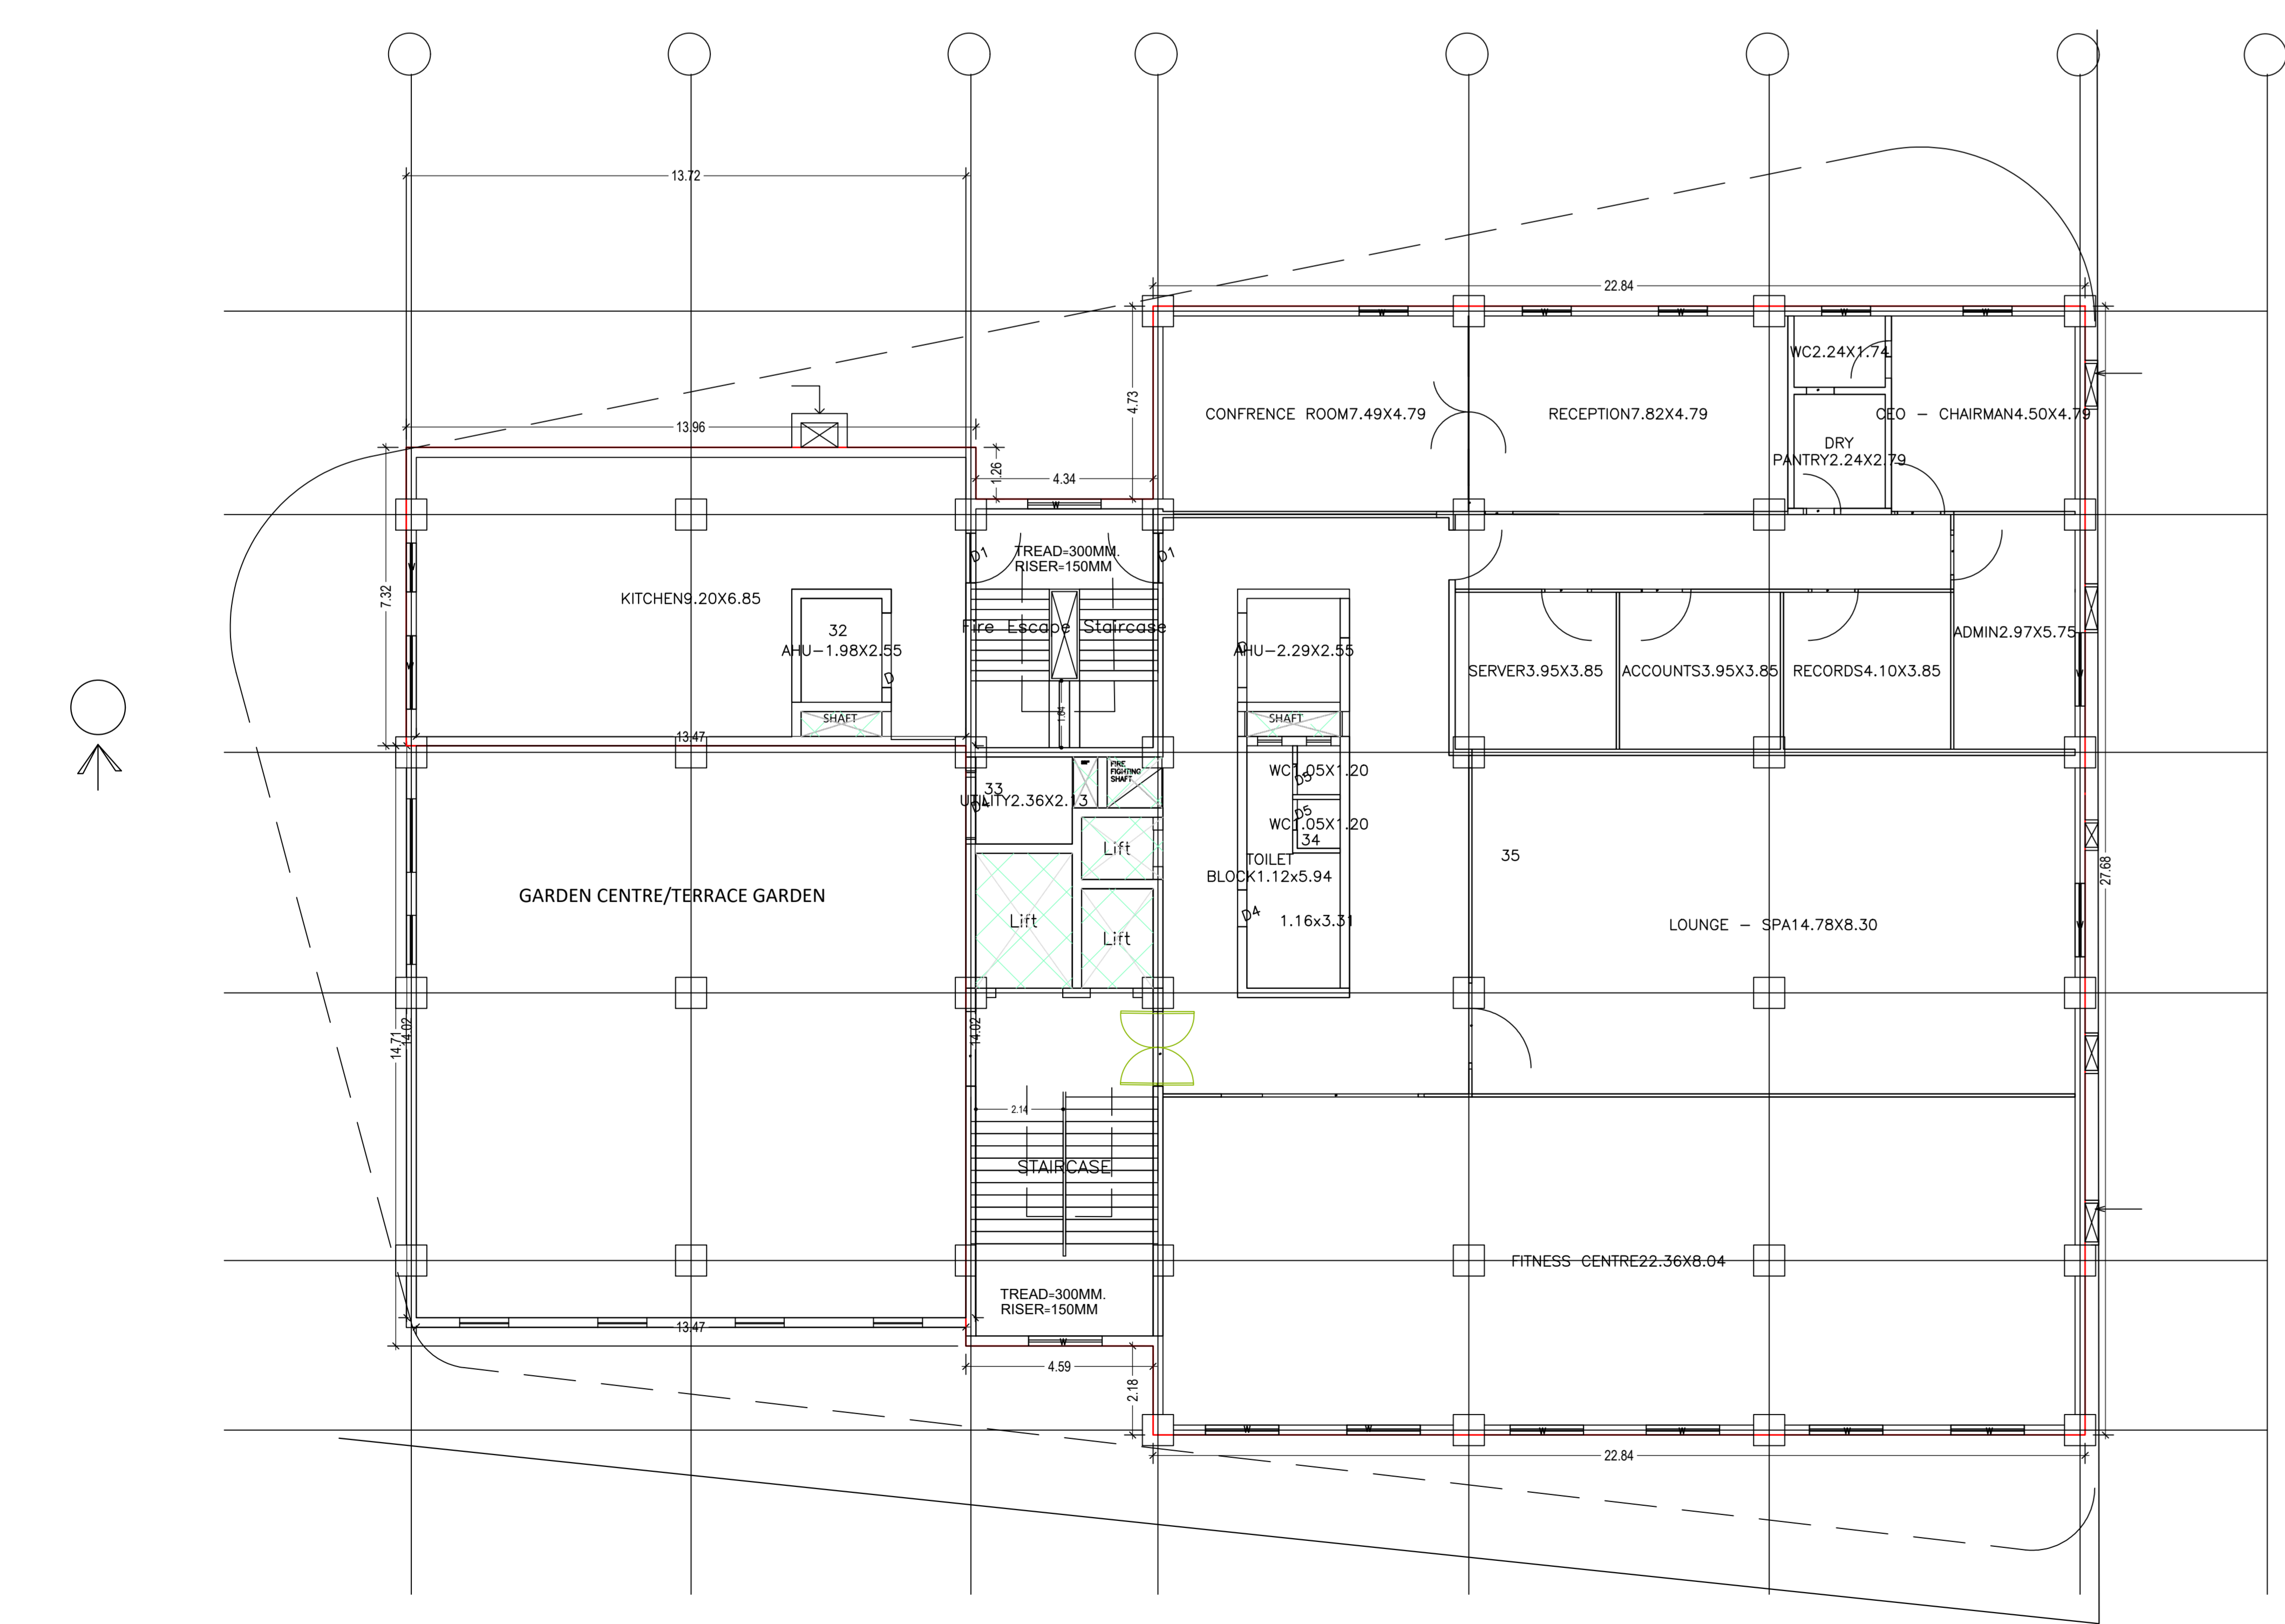


EIGHTH FLOOR PLAN (Proposed) (SCALE 1:100)

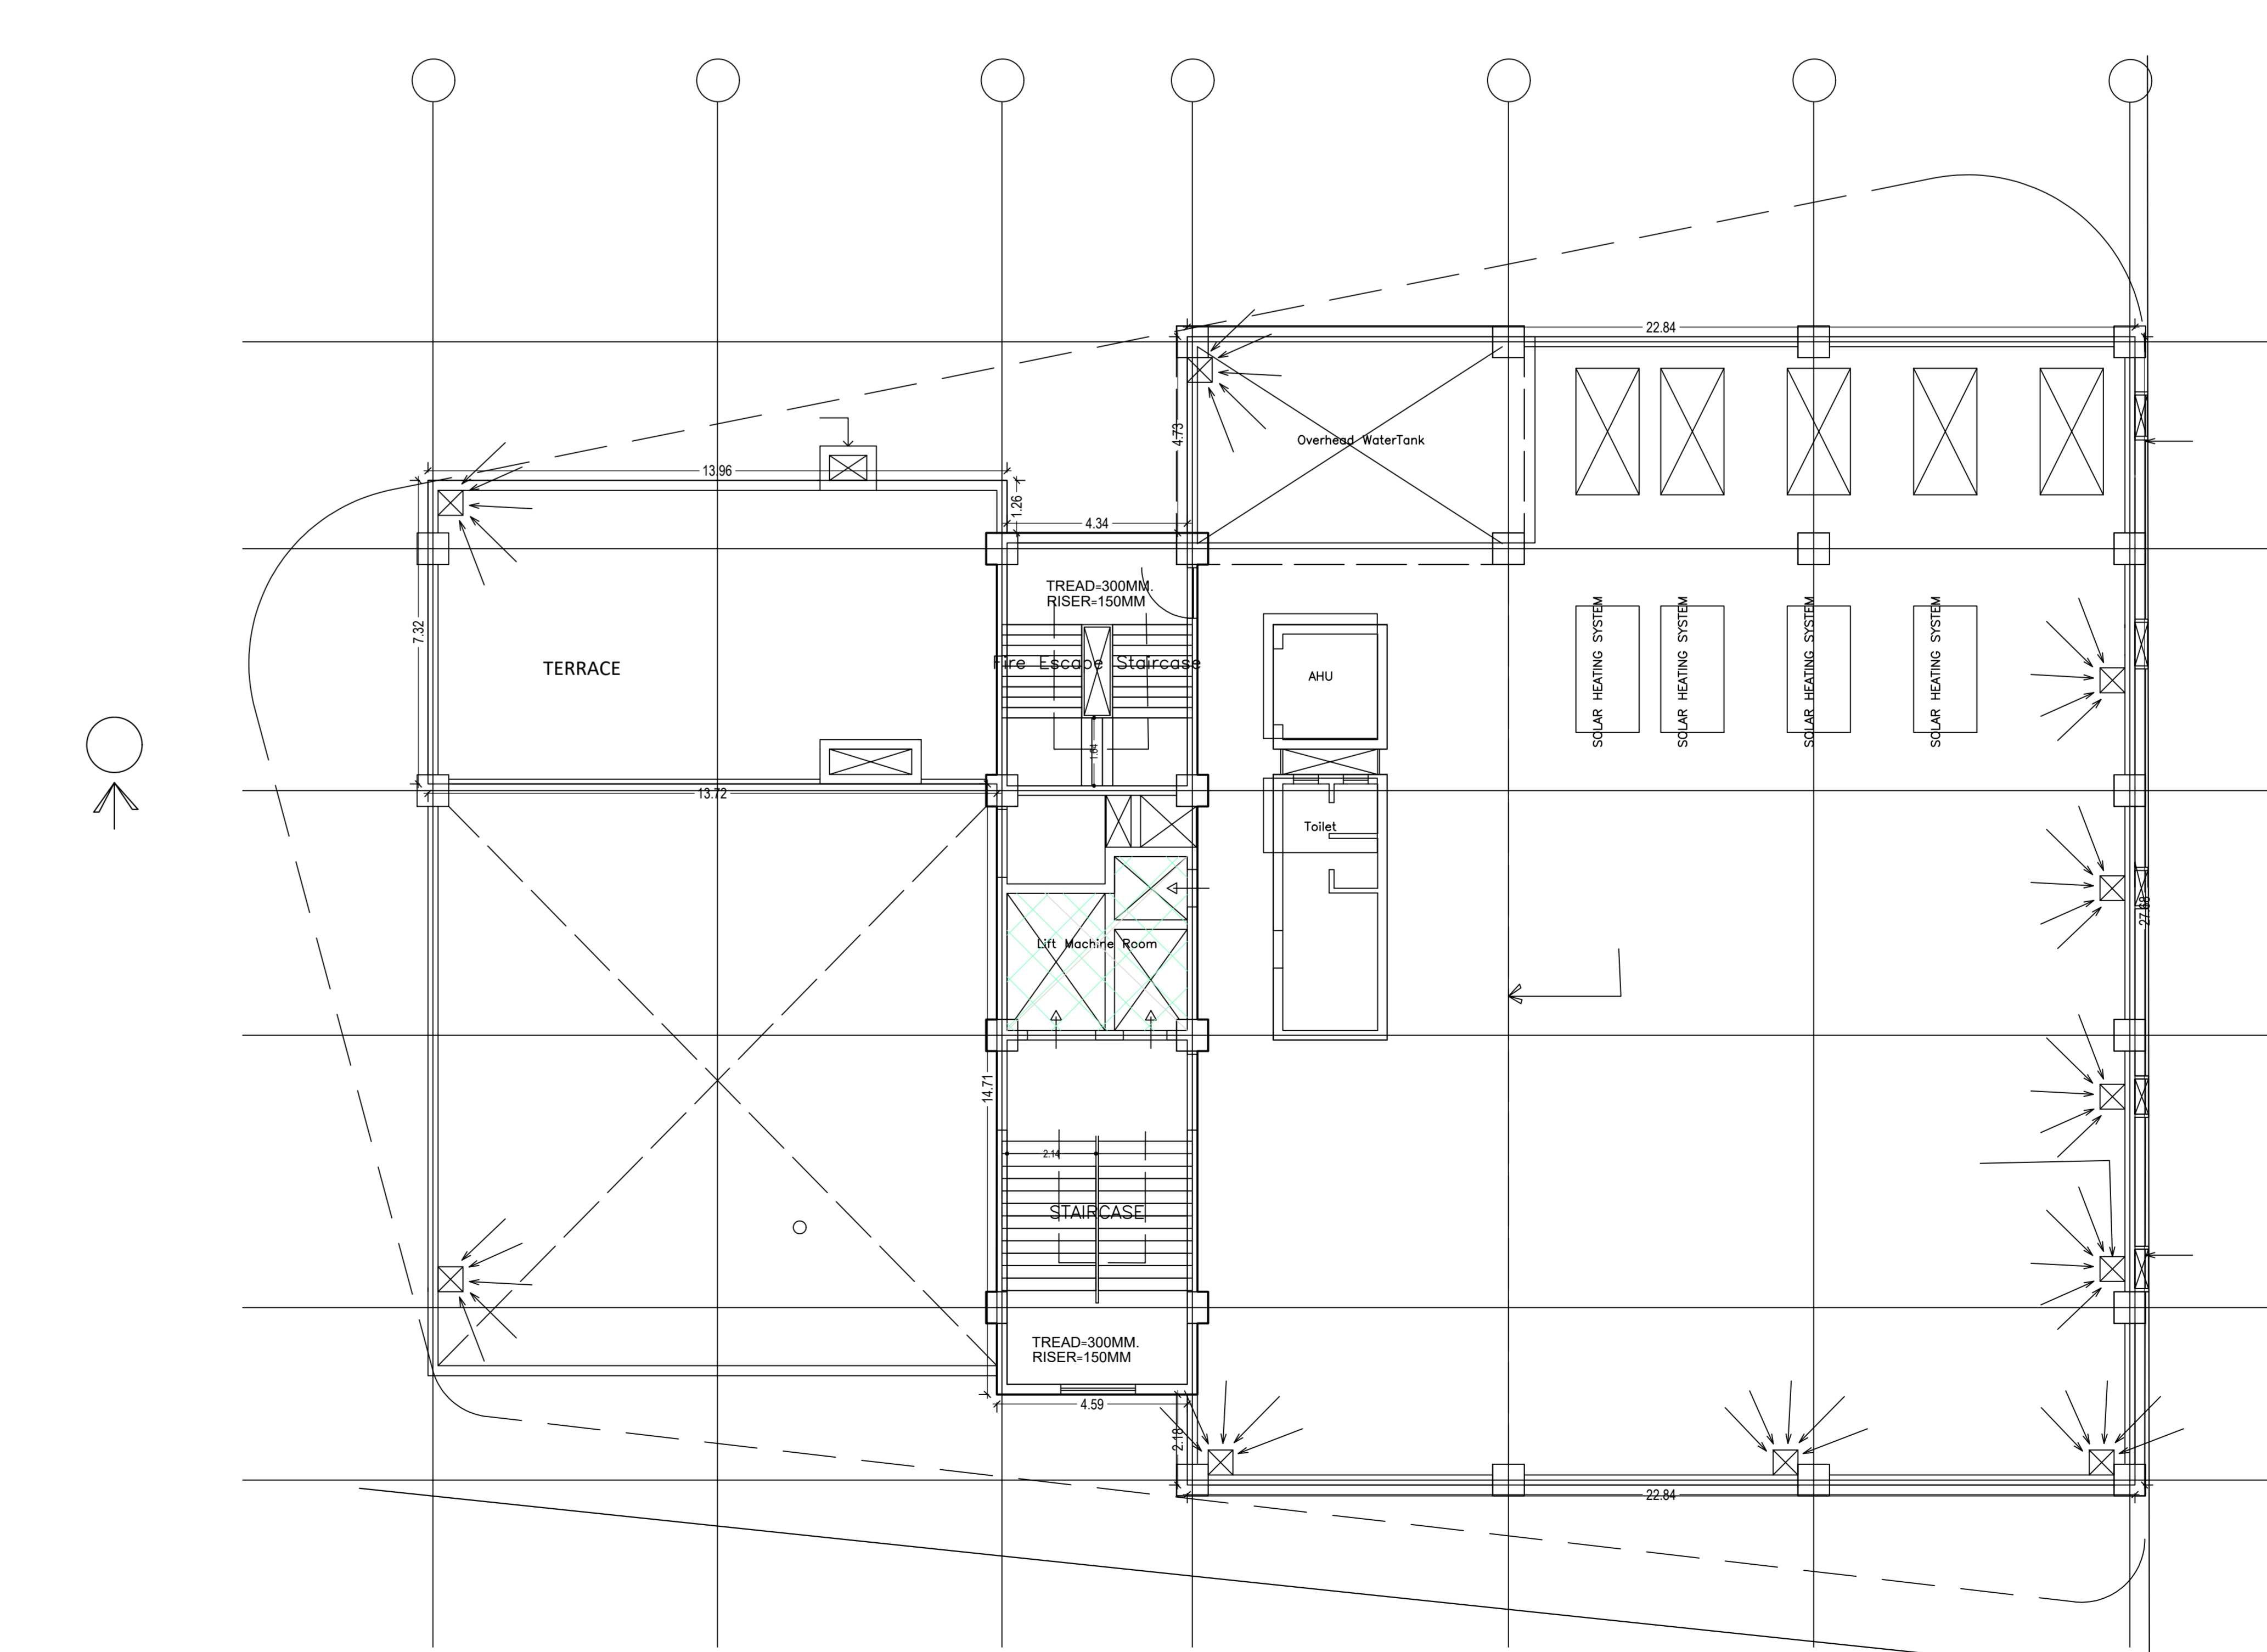


TERRACE FLOOR PLAN (SCALE 1:100)

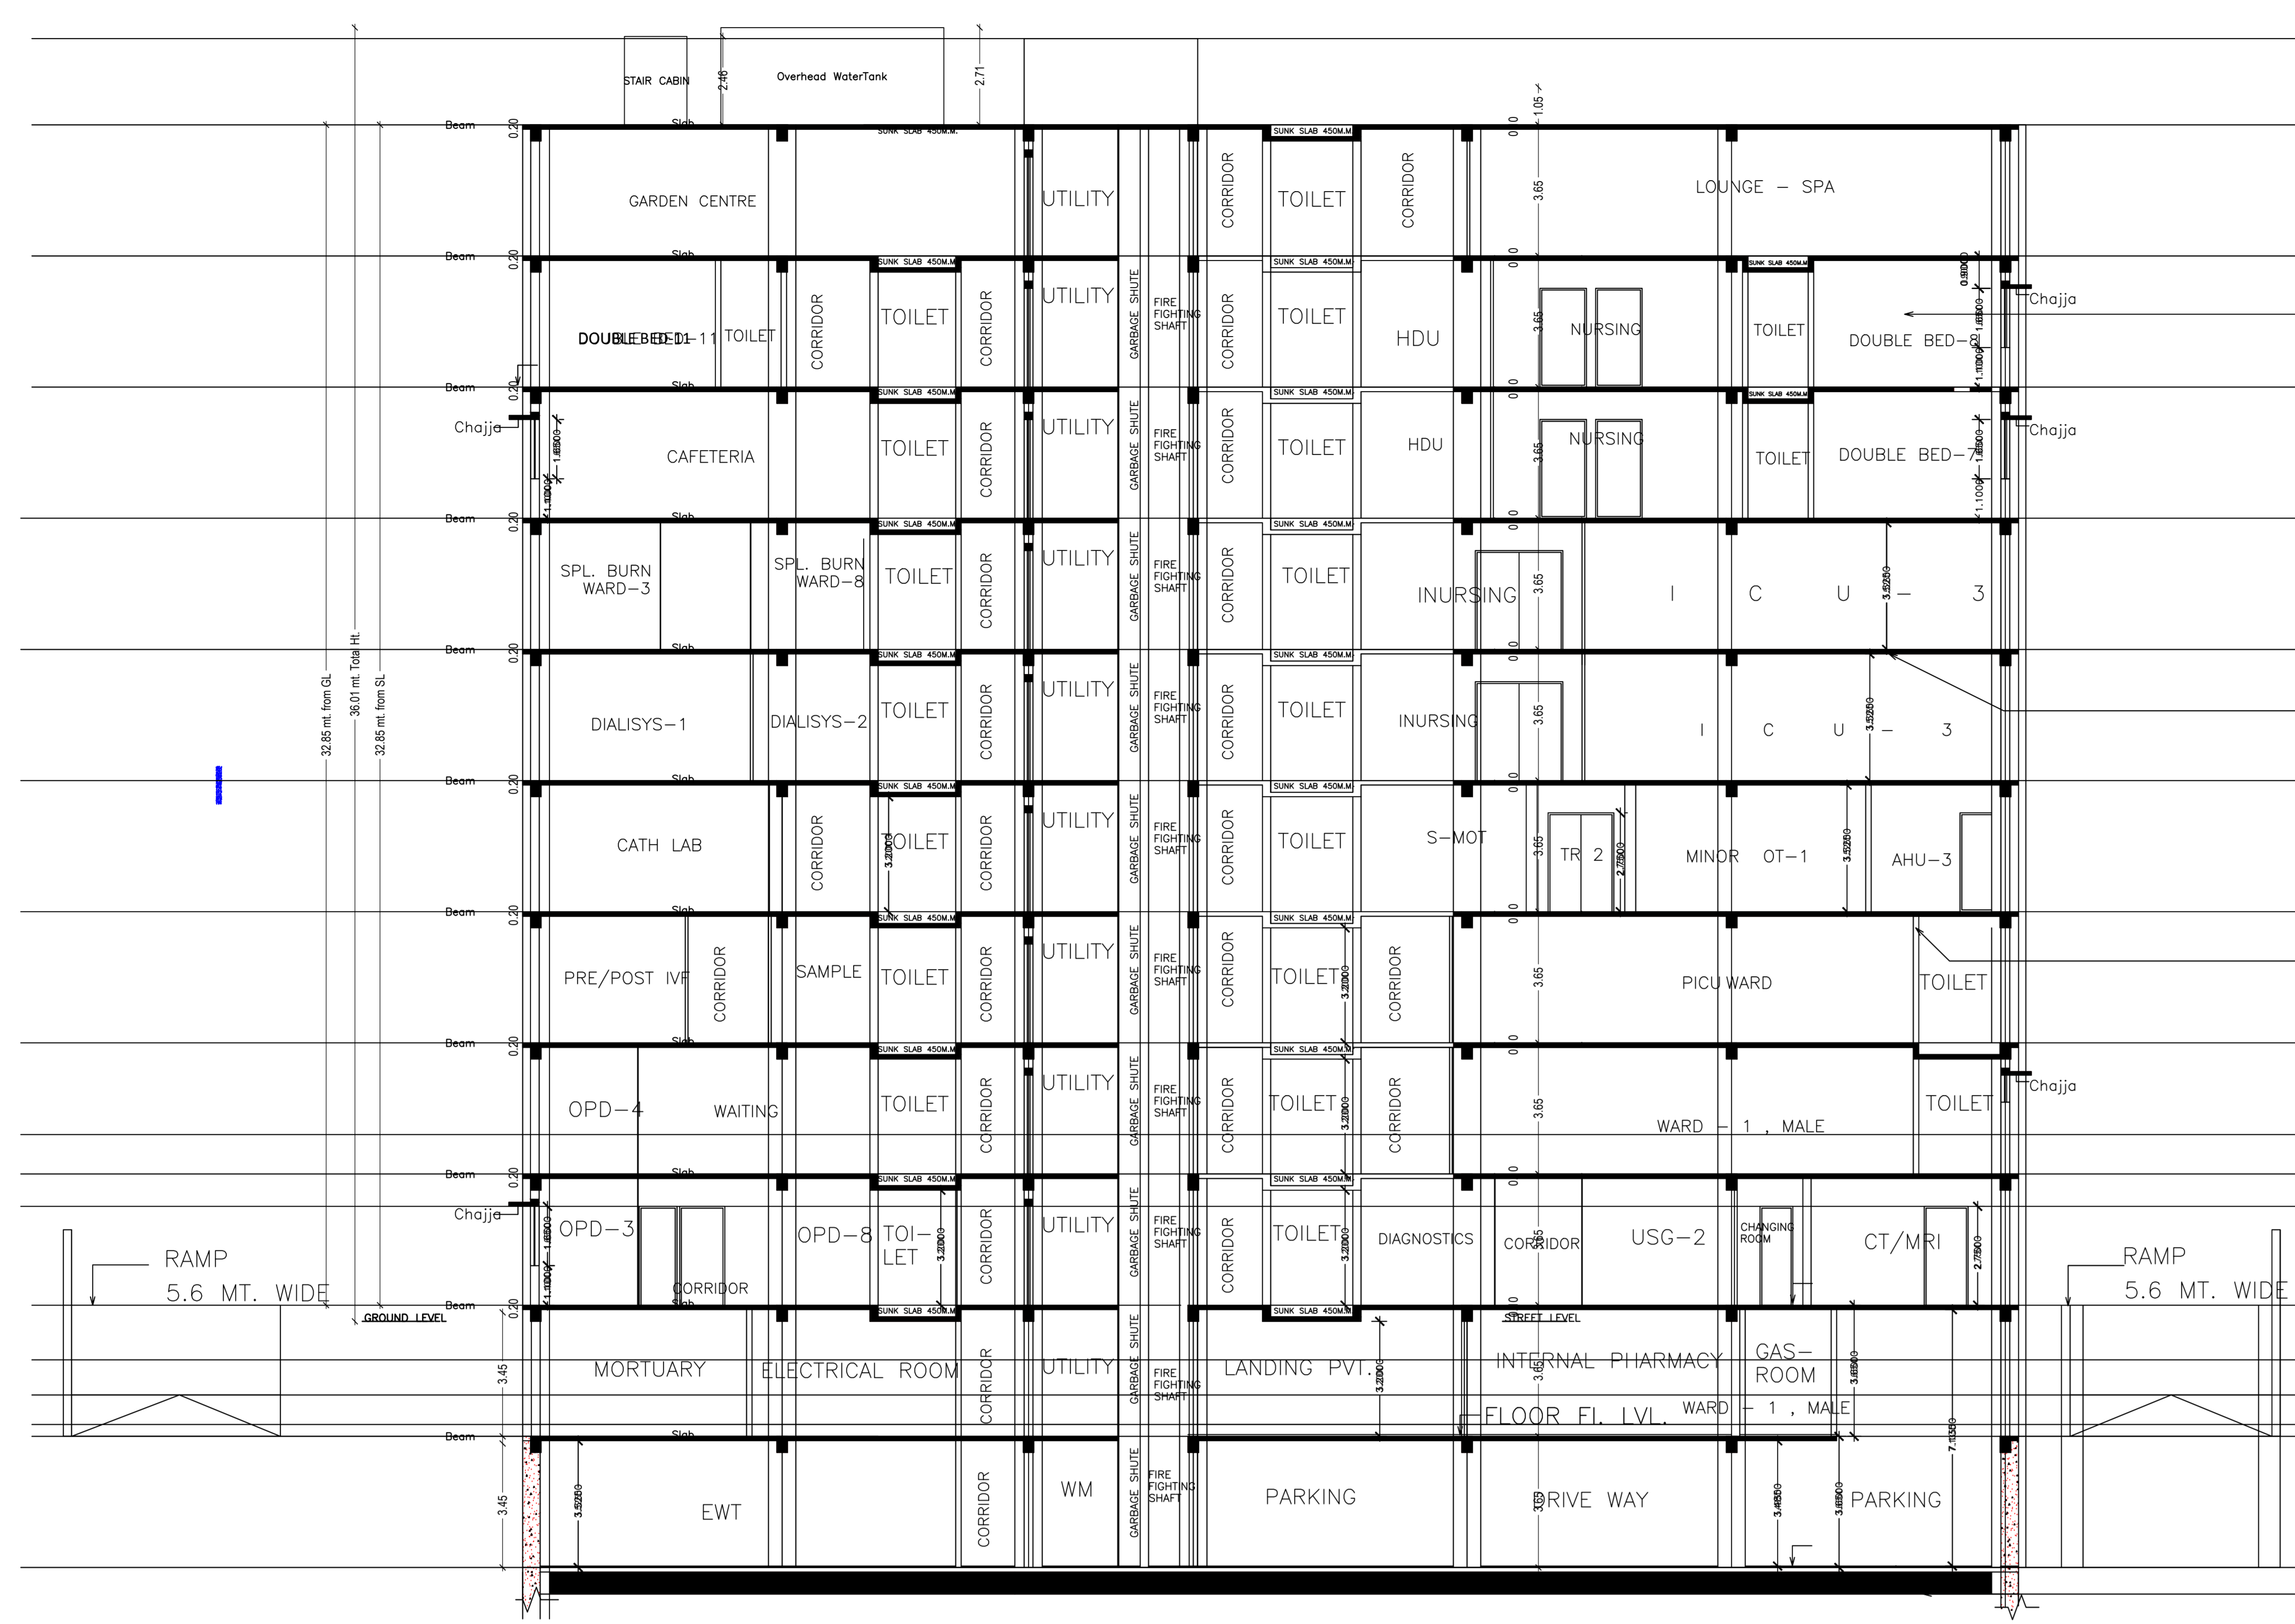

SECTION AT B-B

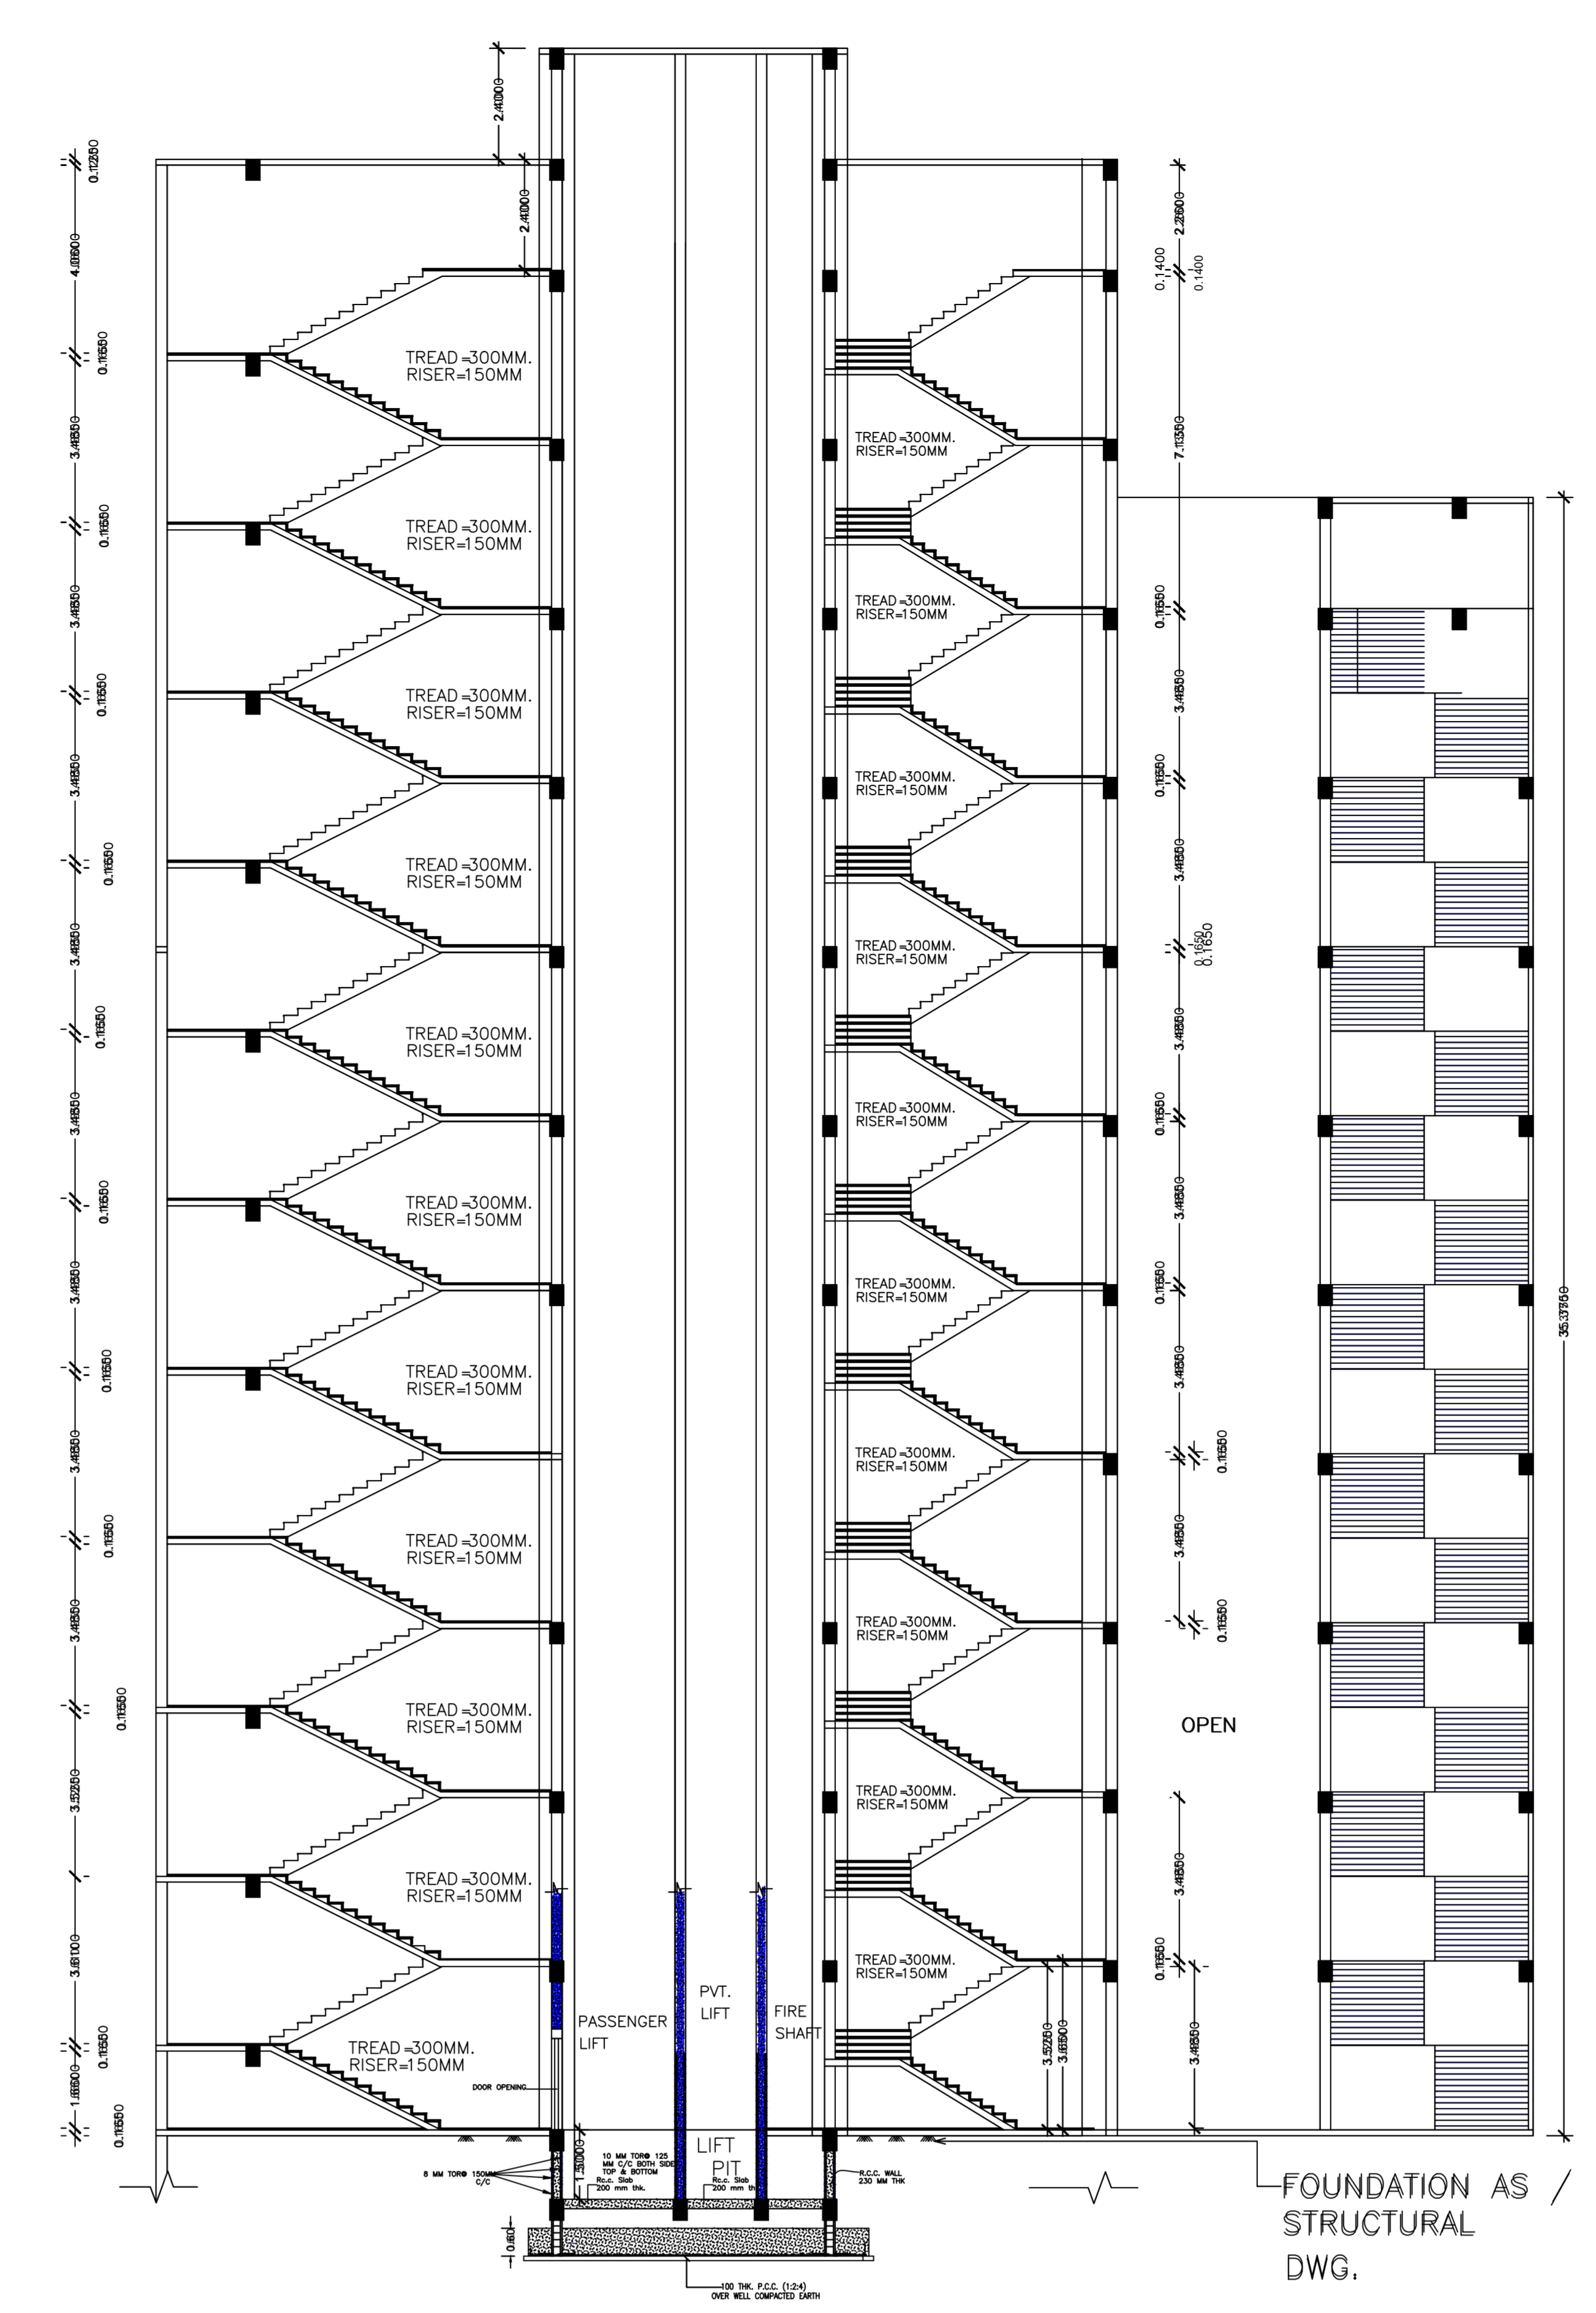

SECTION AT A-A

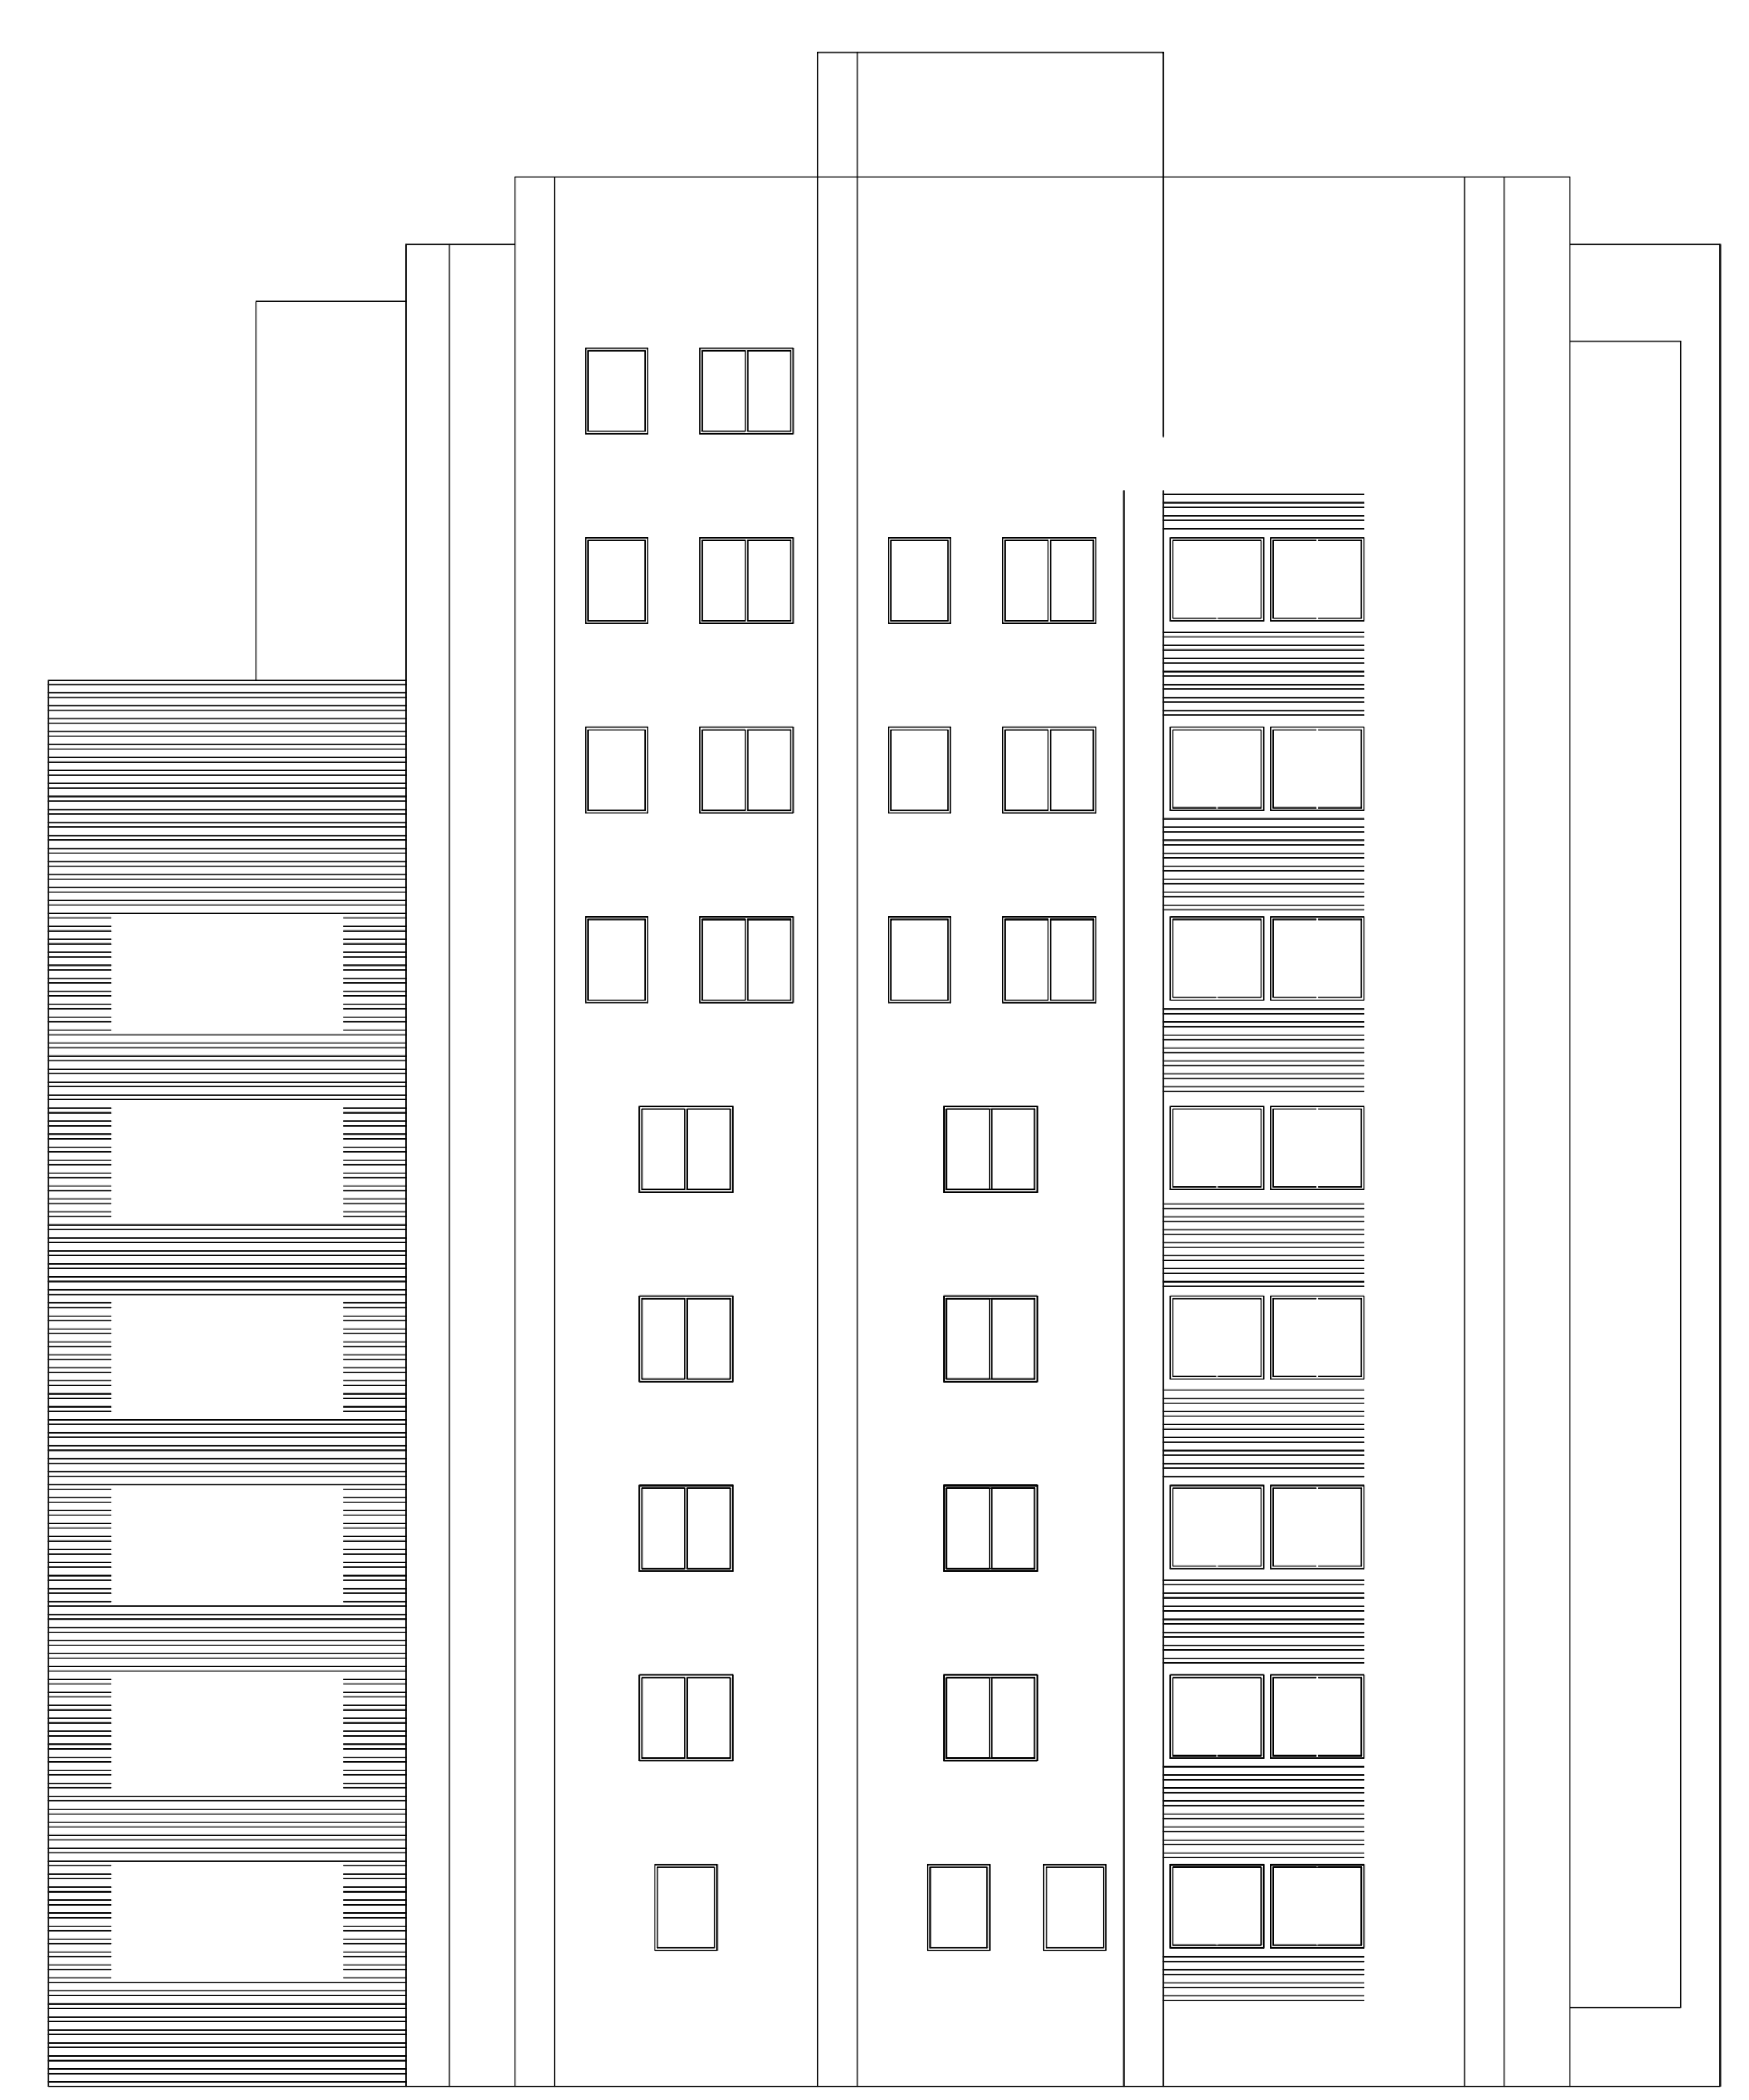

LEFT (EAST) ELEVATION



FRONT ELEVATION