



NOTES

NORTH

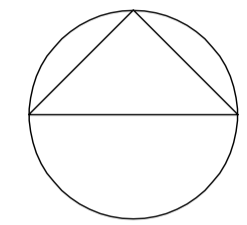

25 MTS WIDE MAIN ROAD

18 MTS WIDE SIDE ROAD

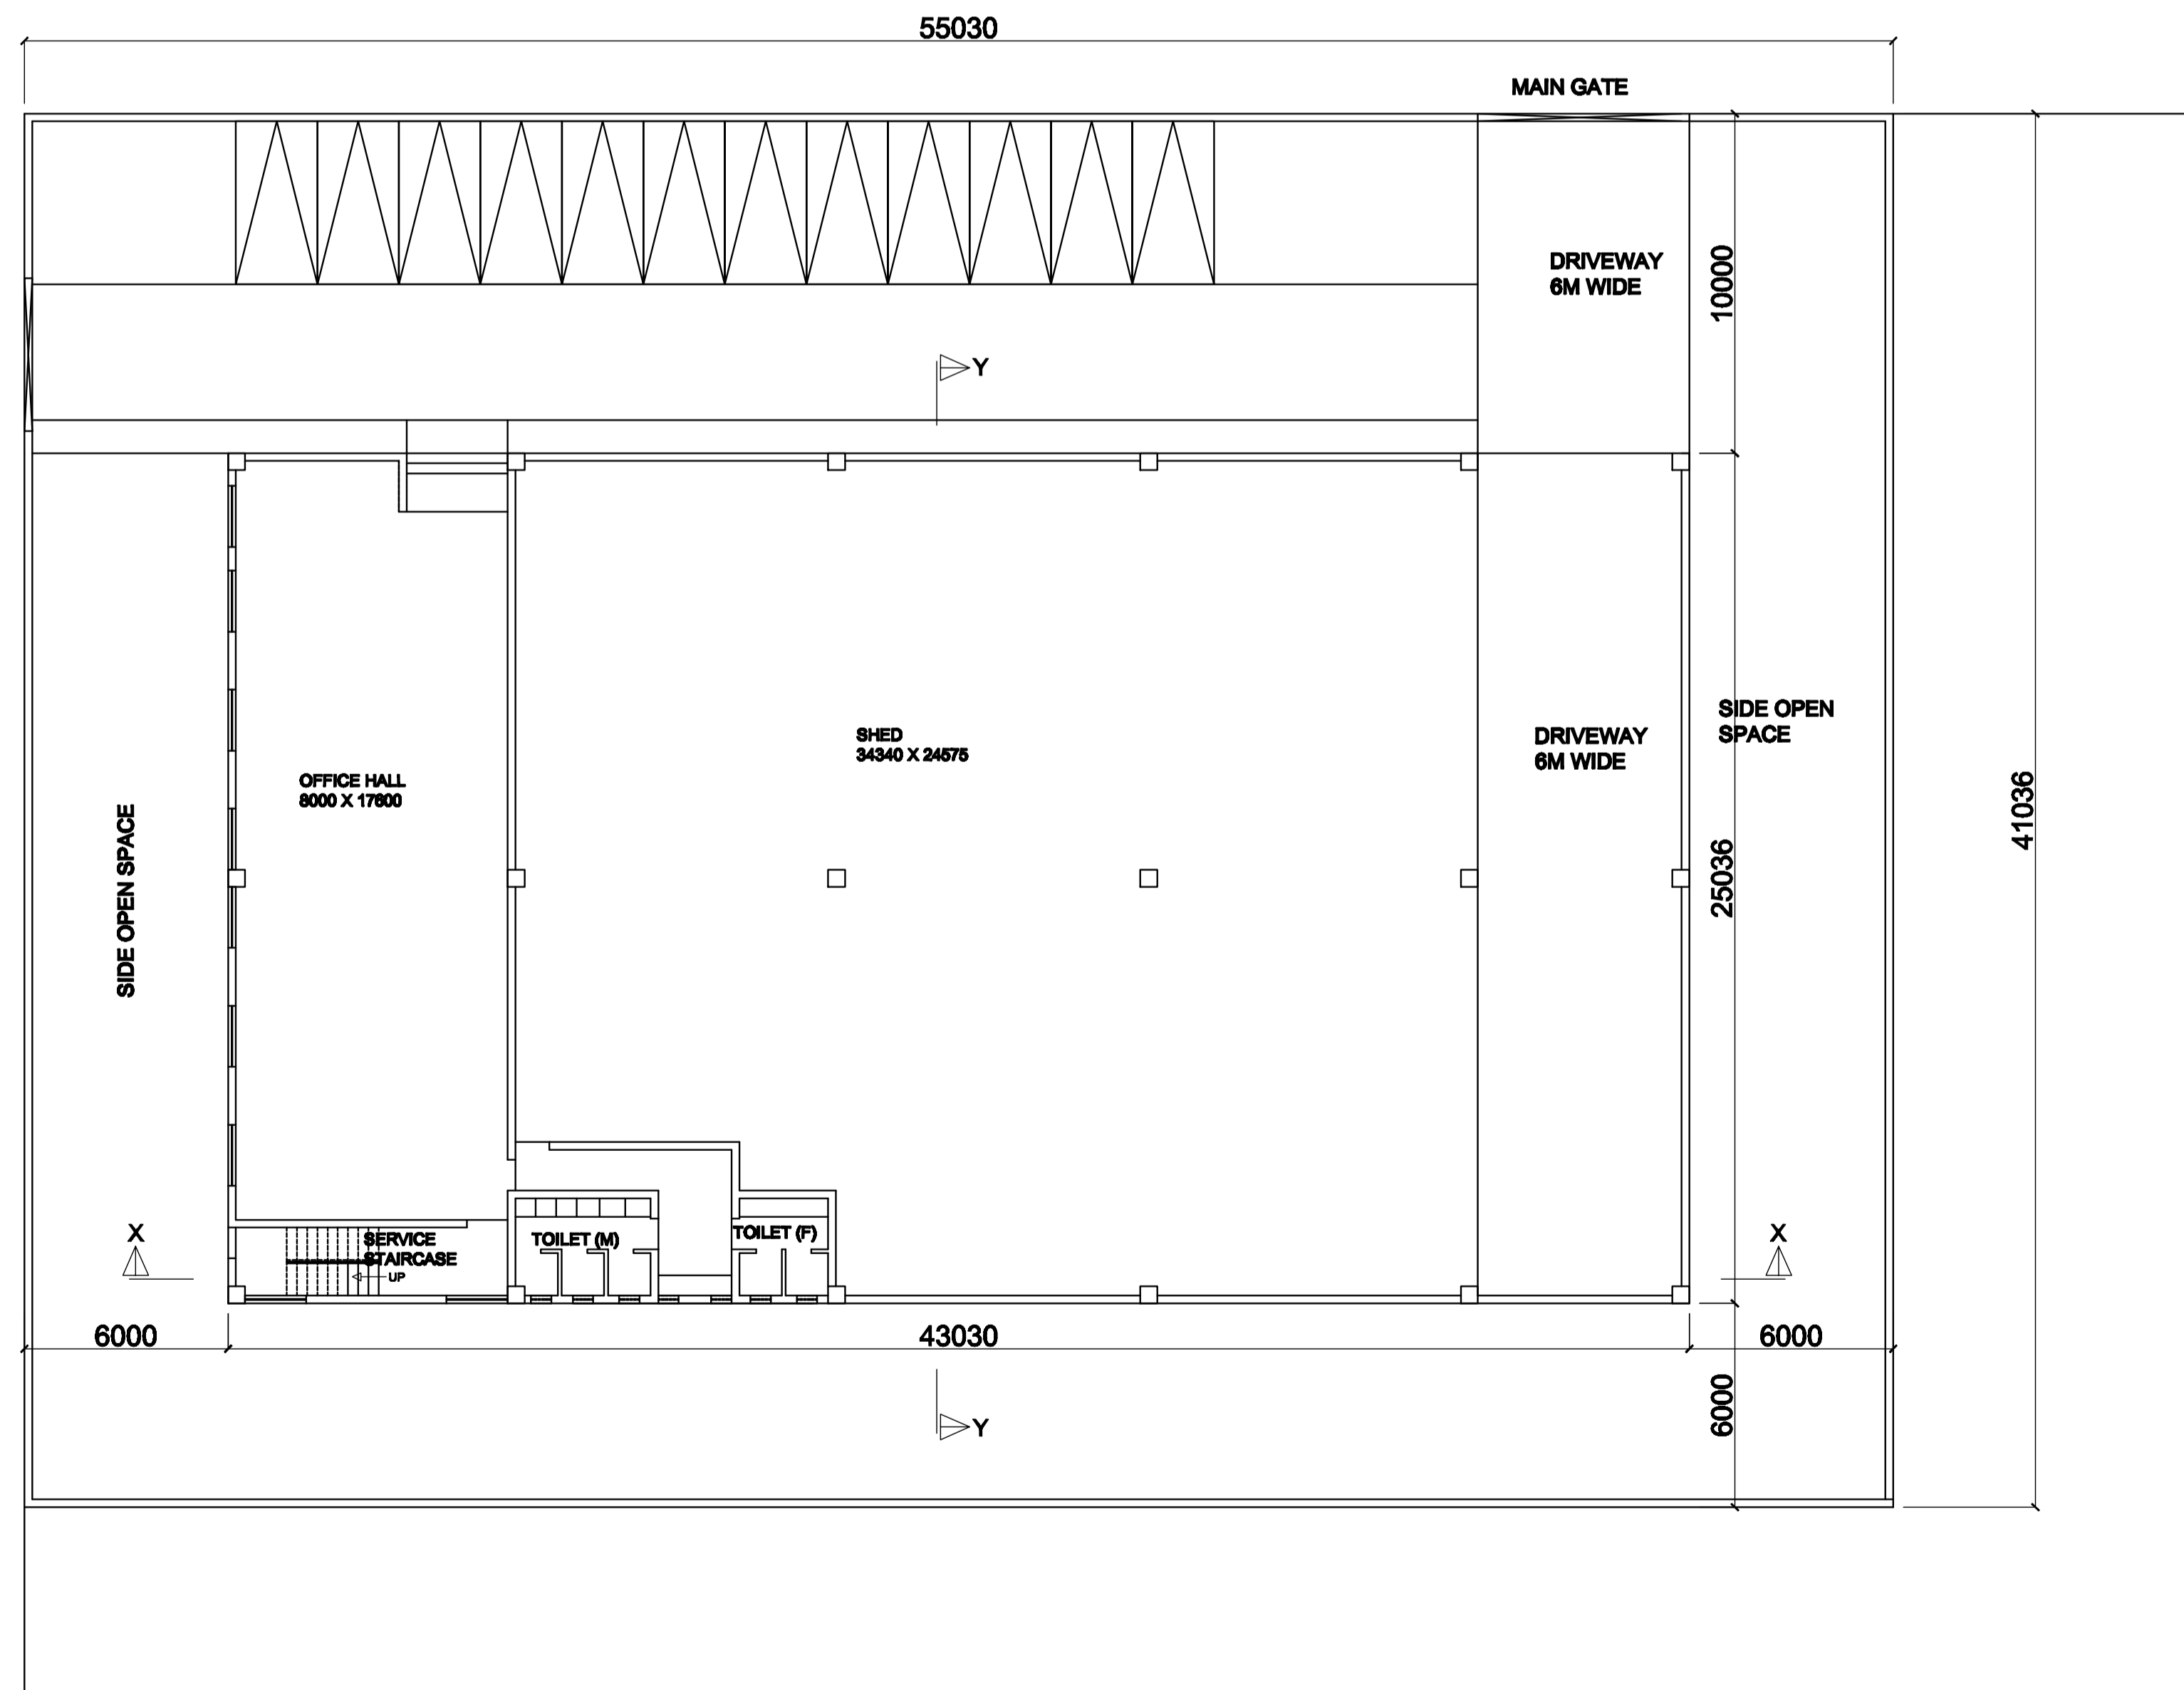

DRAWING REFERENCE

DRAWING NUMBER	DESCRIPTION

DRAWING REVISIONS

DATE	DESCRIPTION

SHEET TITLE
GROUND FLOOR PLAN

PROJECT NAME
INDUSTRIAL BUILDING AT ADITYAPUR

CLIENT
ALLIED INSTRUMENTS & THERMOCOUPLE

DRAWING NUMBER
PR/ALLIED/A/01

REV.
0

DATE
27.11.2019





SCALE
1:100 (A1)

DRAWN
ARIJIT

CHECKED
GURJEET


TSL	PROVECTUS	CONTRACTOR

PROVECTUS TECHNOLOGY
CONSULTANTS LLP

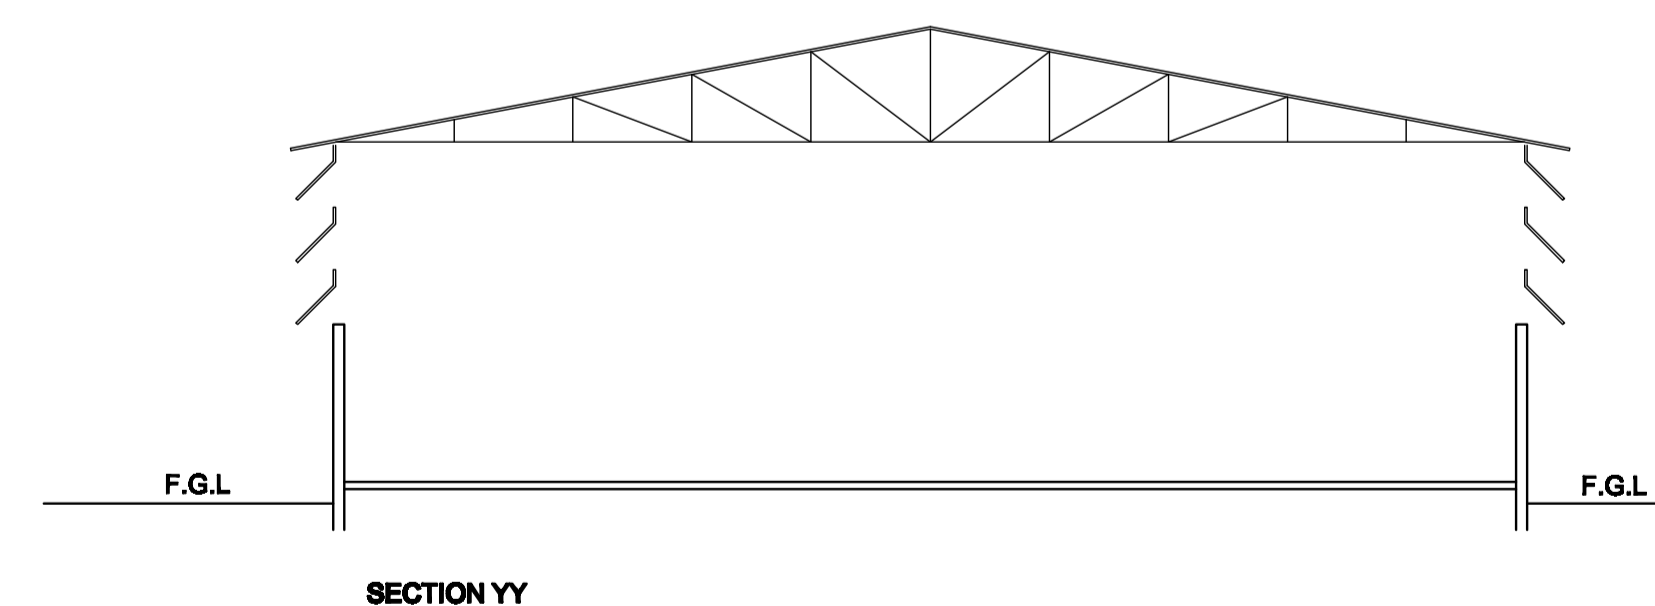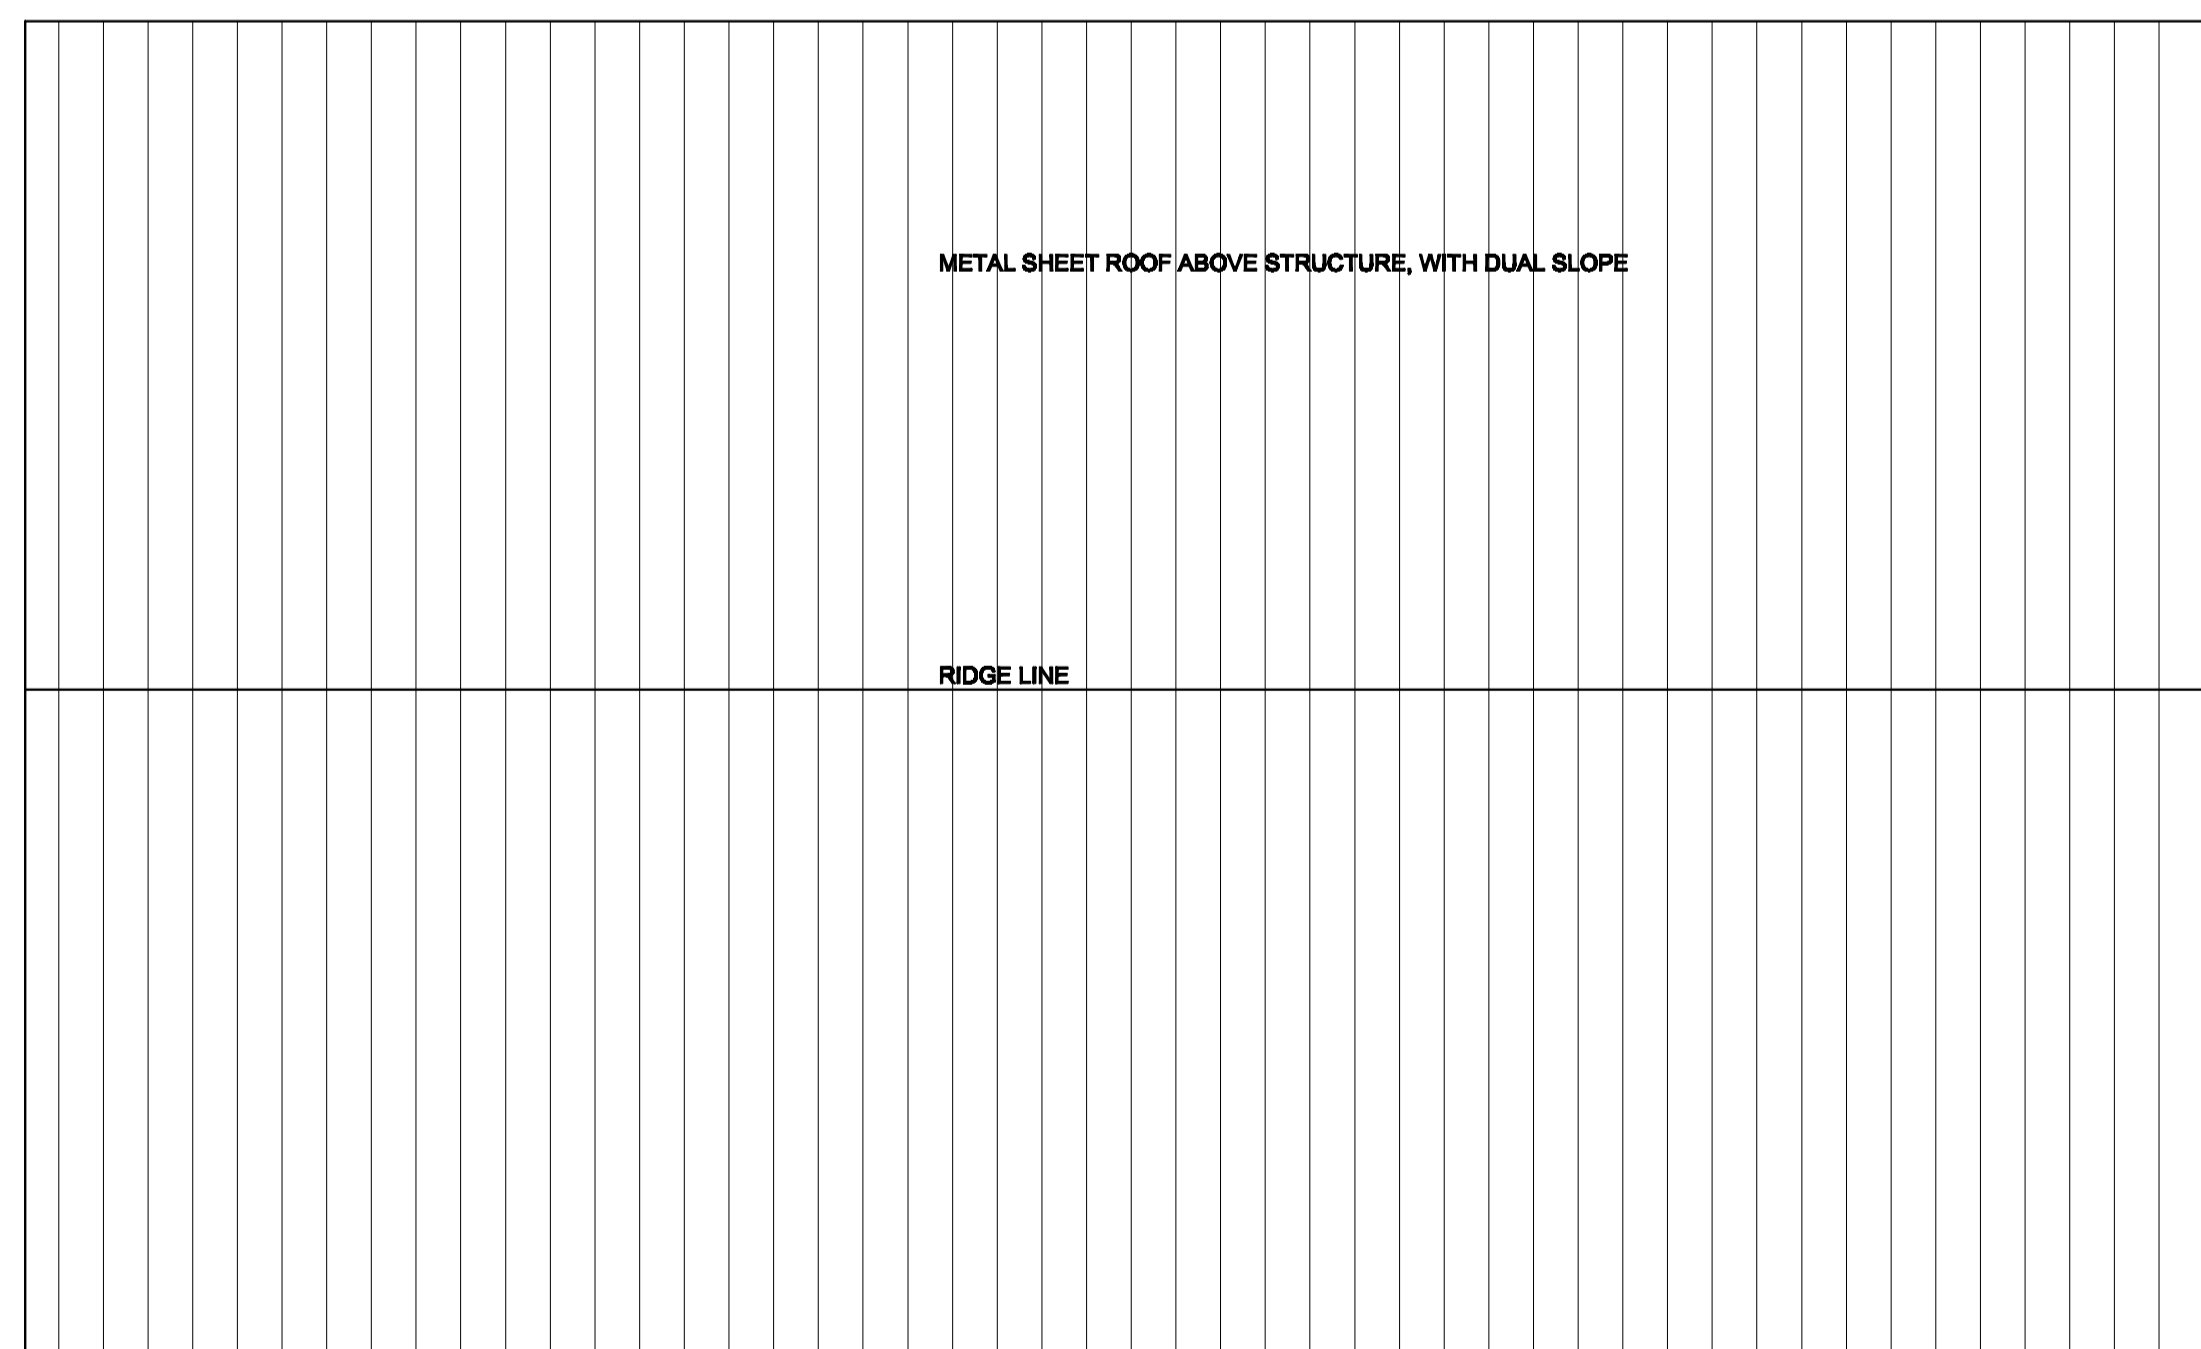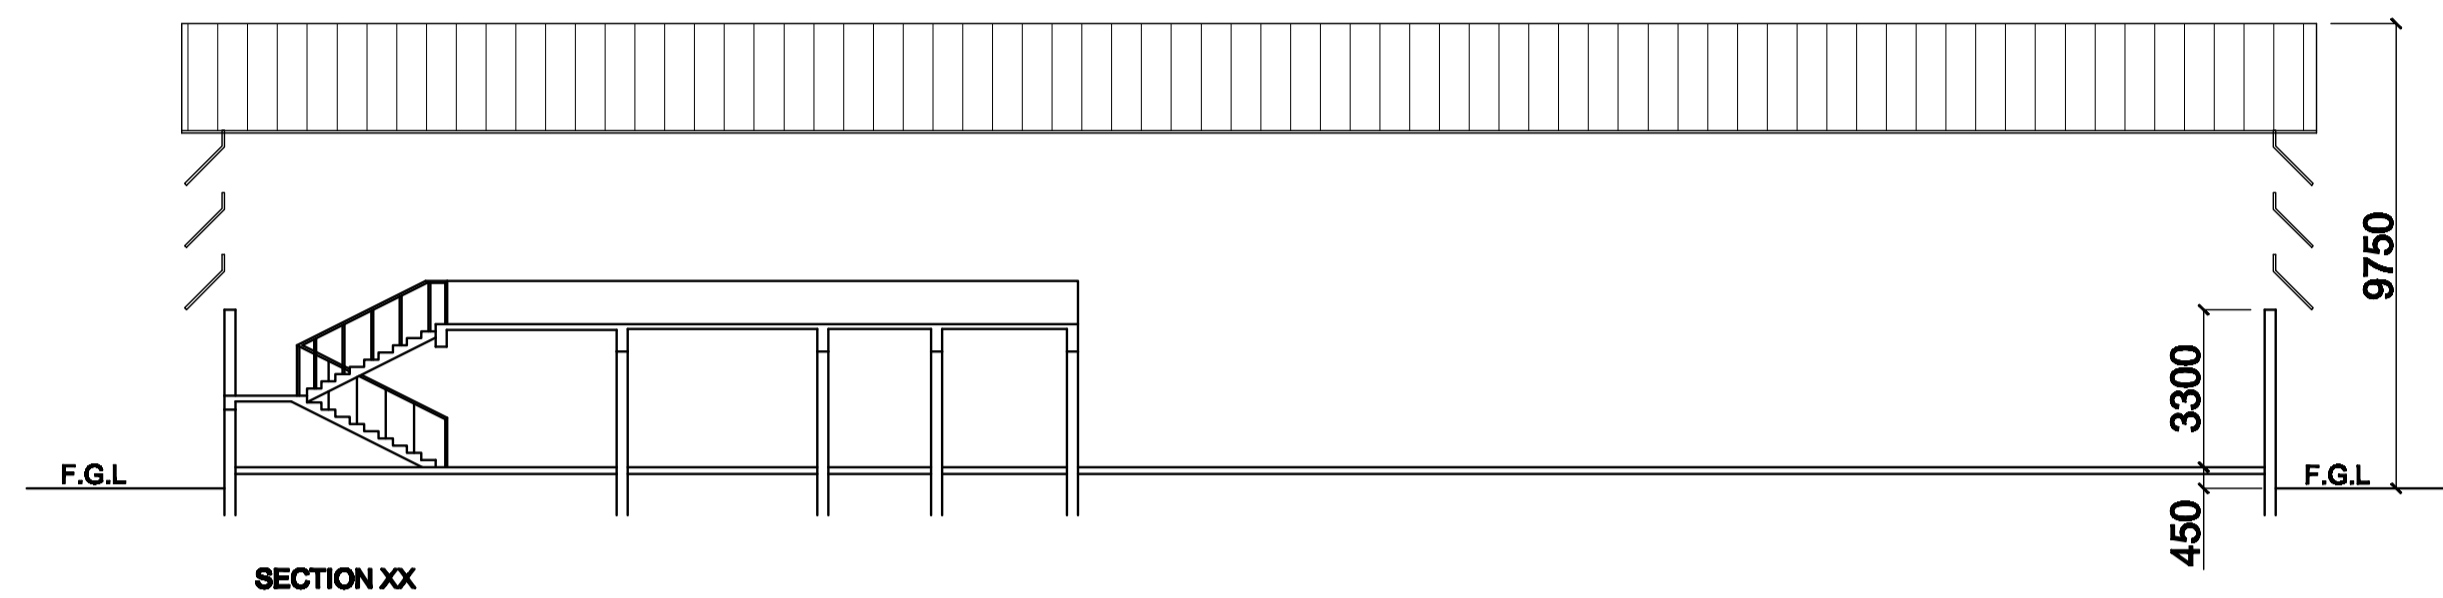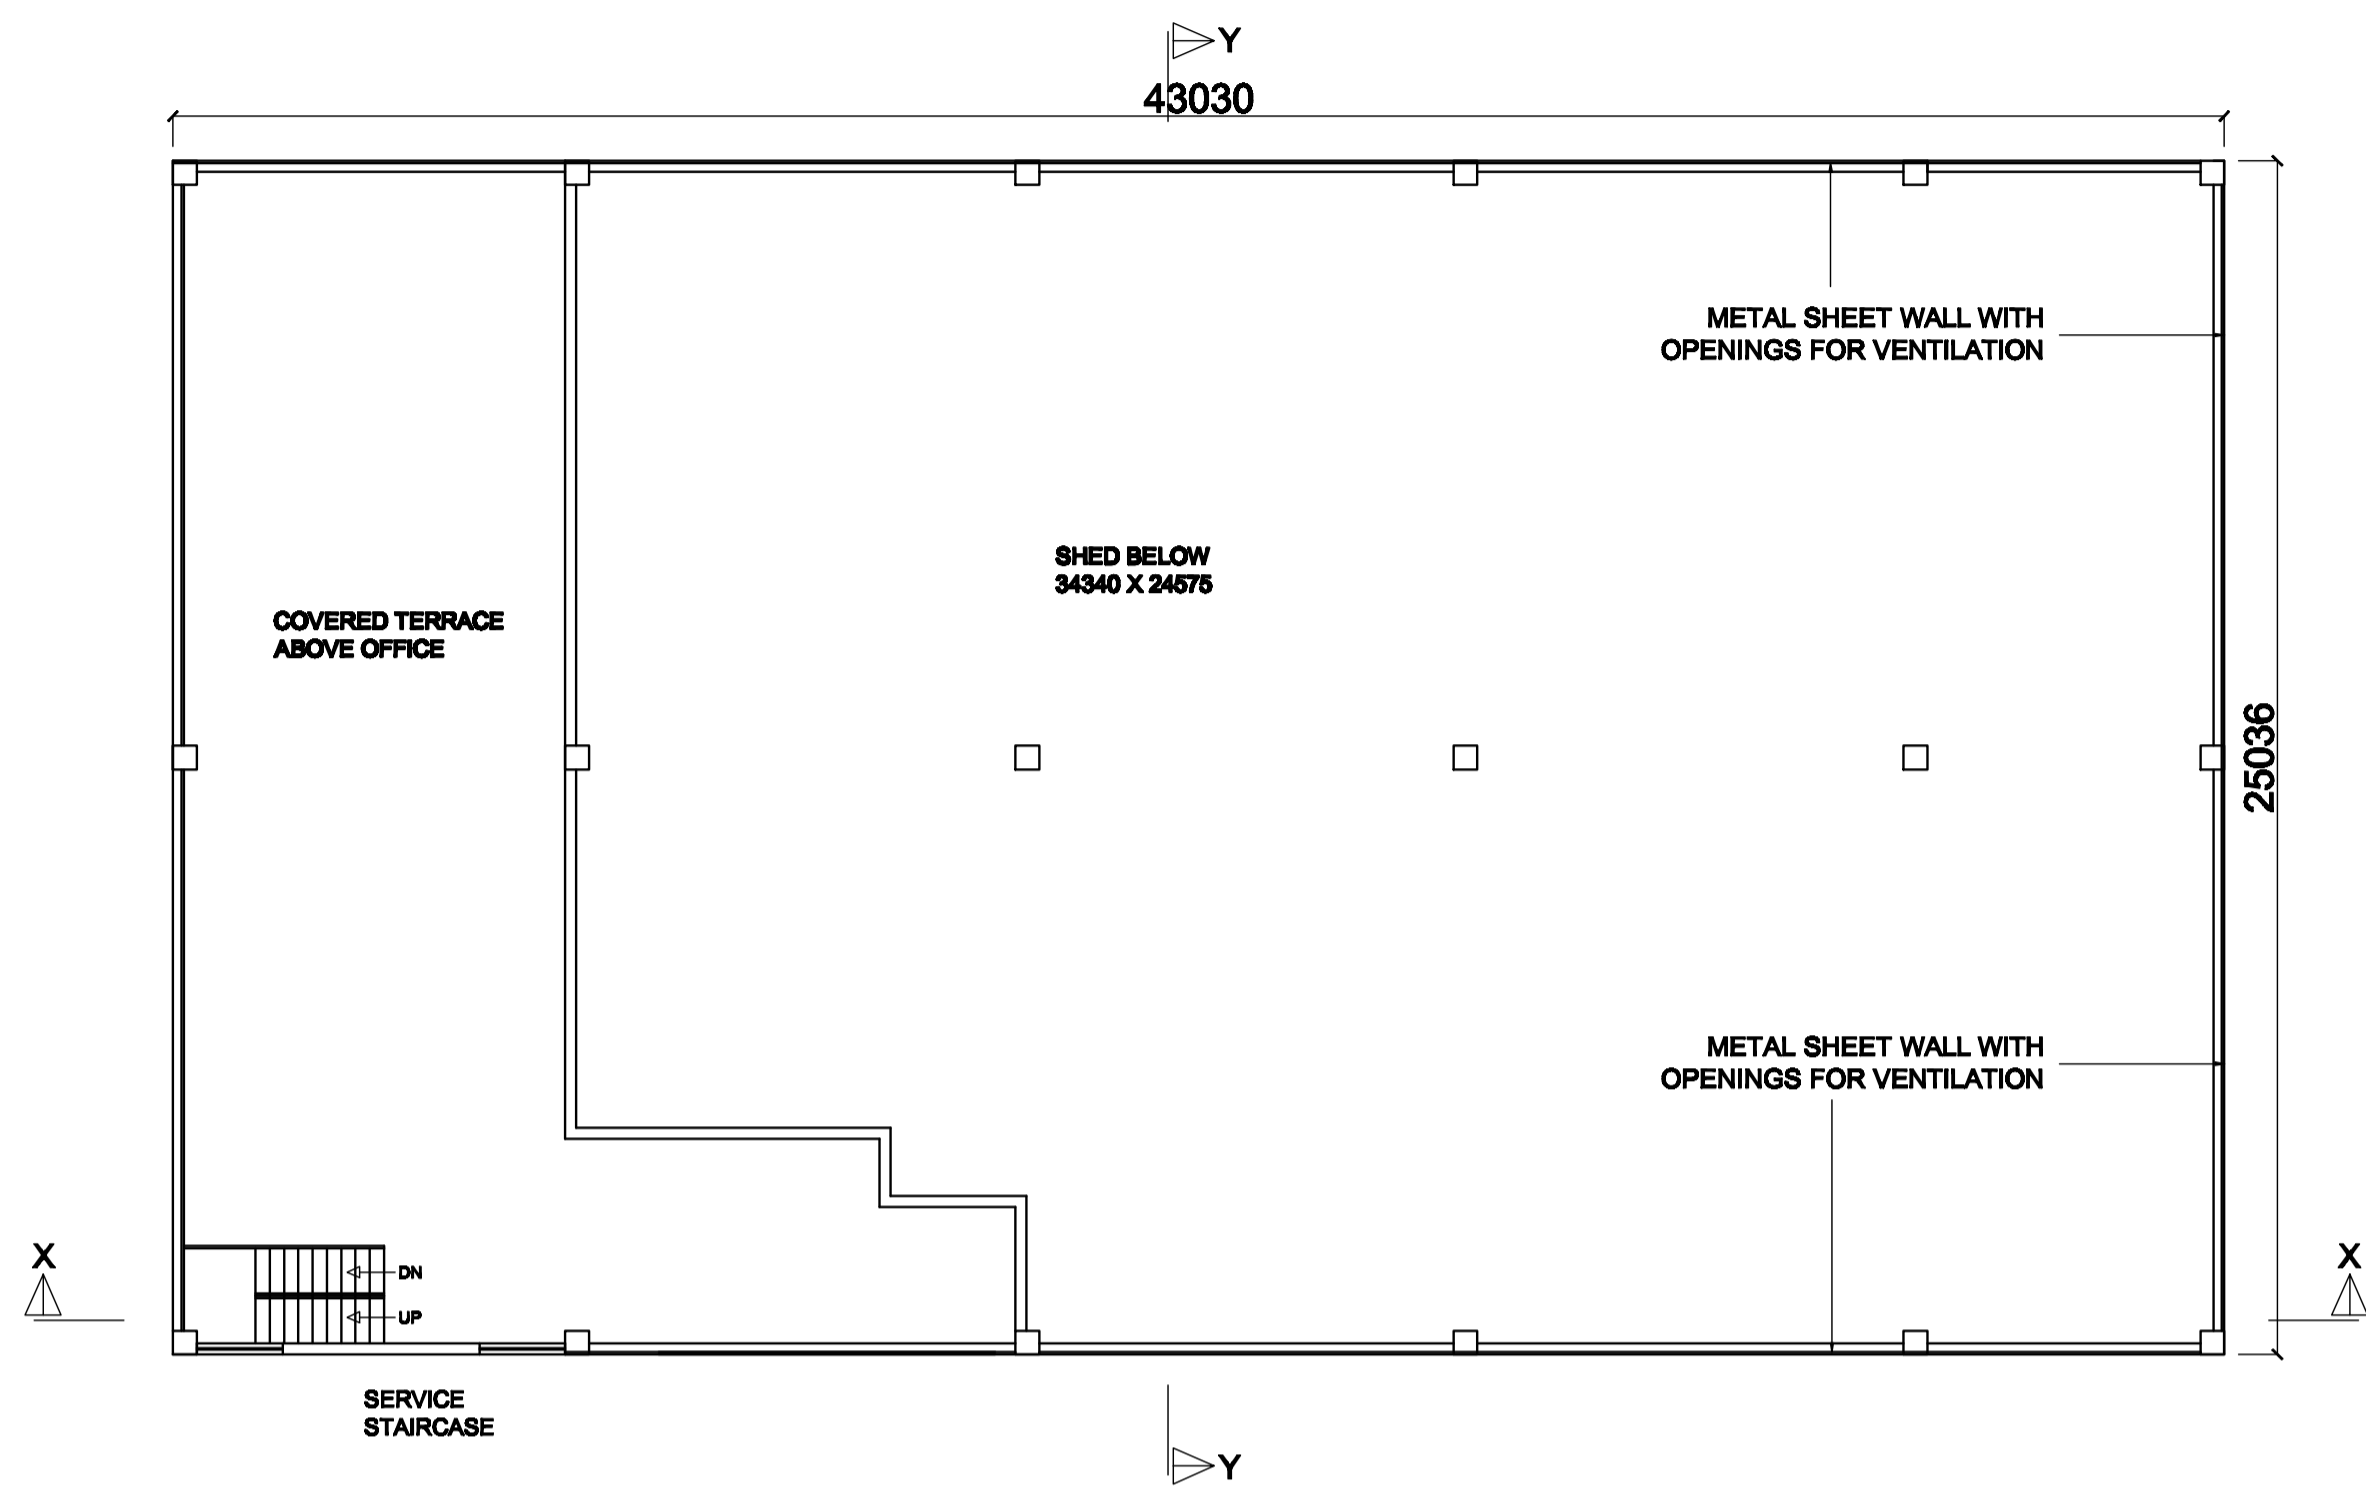

NOTES

NORTH

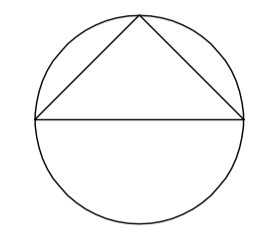

DRAWING REFERENCE

DRAWING NUMBER	DESCRIPTION

DRAWING REVISIONS

DATE	DESCRIPTION

SHEET TITLE
FLOOR PLANS AND SECTIONS

PROJECT NAME
INDUSTRIAL BUILDING AT ADITYAPUR

CLIENT
ALLIED INSTRUMENTS & THERMOCOUPLE

DRAWING NUMBER PR/ALLIED/A/02 **REV.** 0

DATE 27.11.2019 **SCALE** 1:100 (A1)

DRAWN ARIJIT **CHECKED** GURJEET

TSL	PROVECTUS	CONTRACTOR

PROVECTUS TECHNOLOGY
CONSULTANTS LLP