

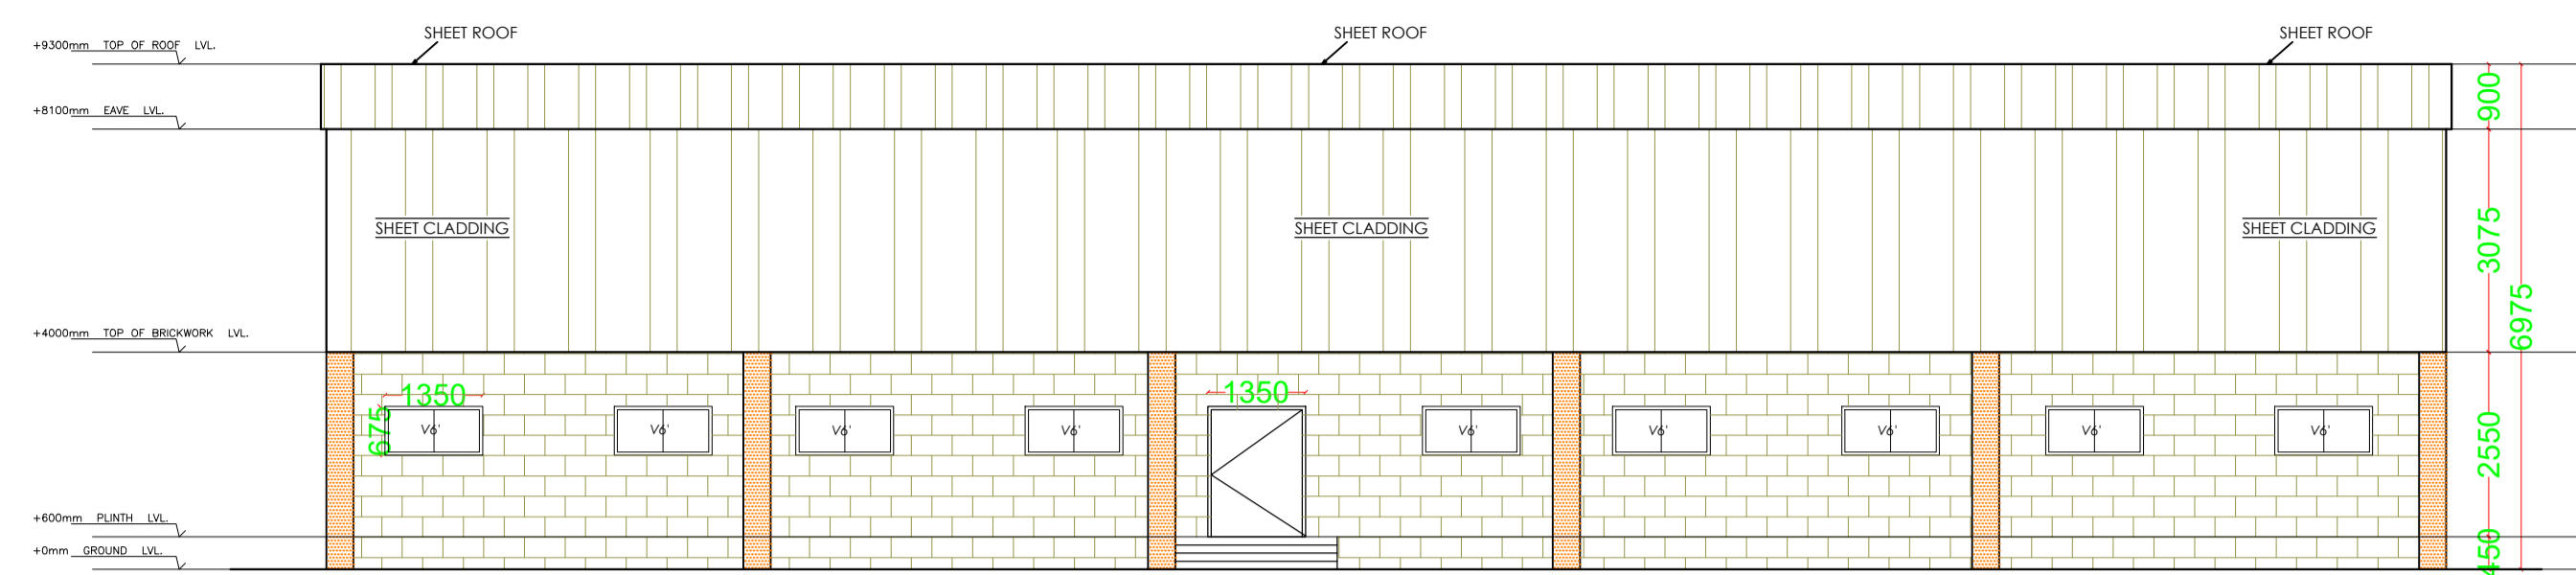


Proposal Basic Information


Proposal File No.	JIADA/BP/0030/2019
Owner Name	bal krishan wadera
Khata No	81
Plot No	E-54
Village Name	Asangi
Use	Industrial
SubUse	Industrial Building

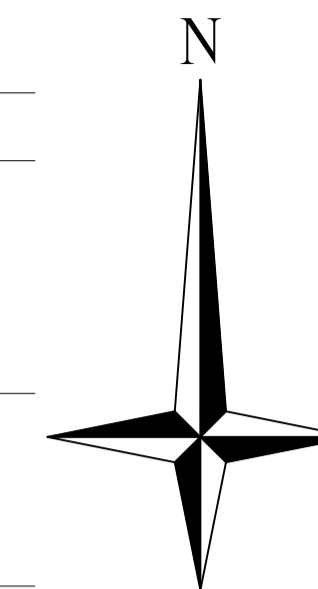


SIDE ELEVATION

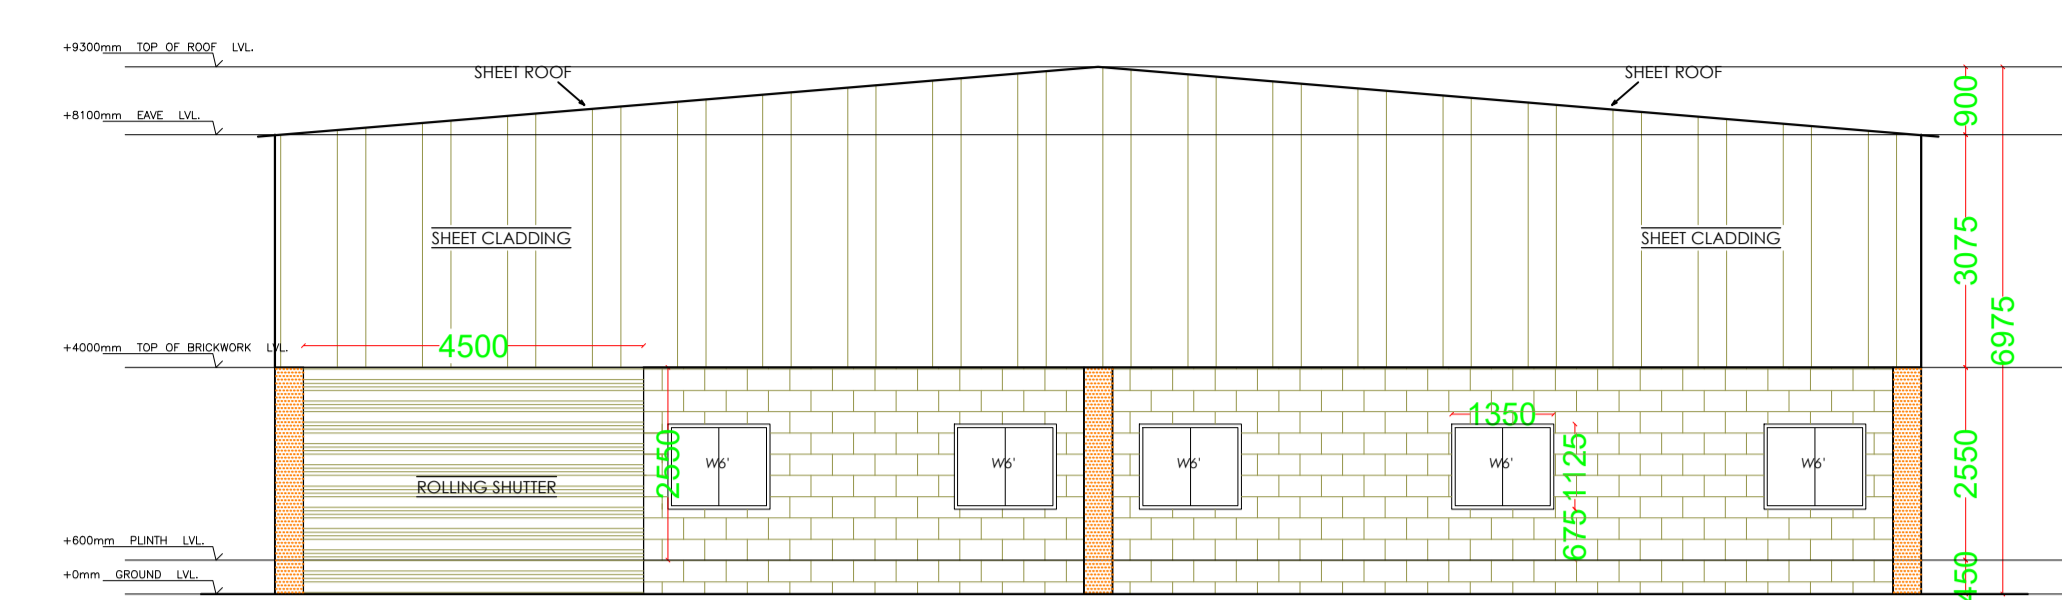


FRONT ELEVATION

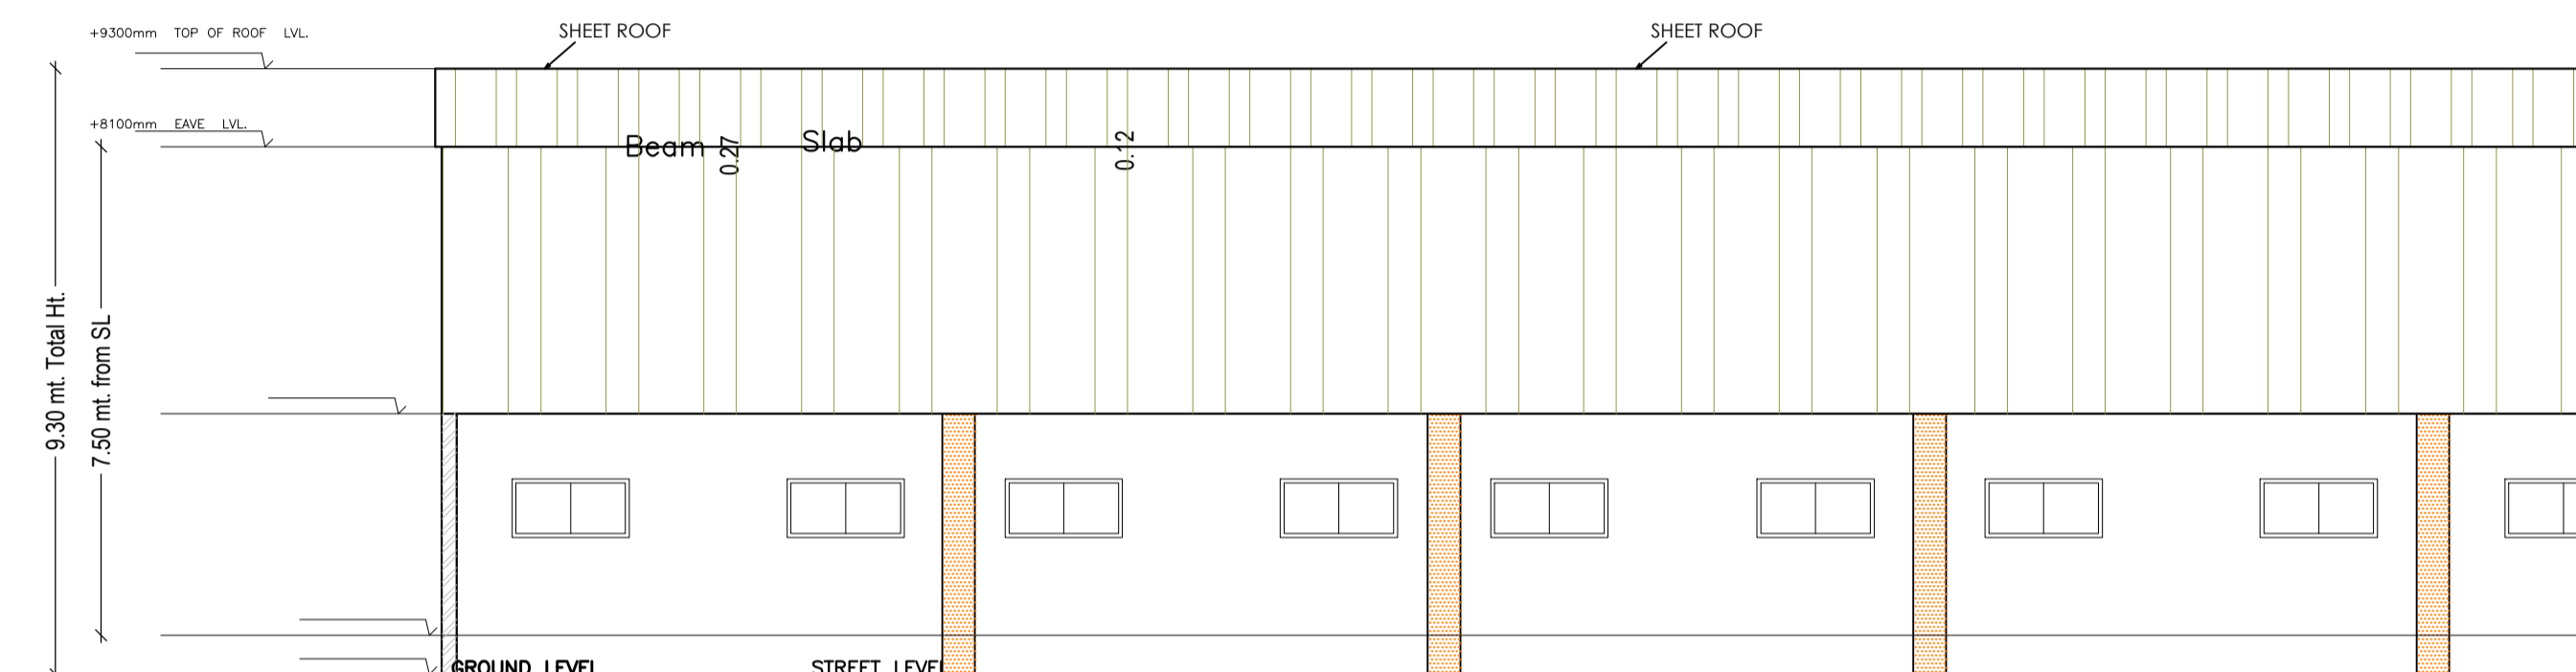


SECTION A-A'

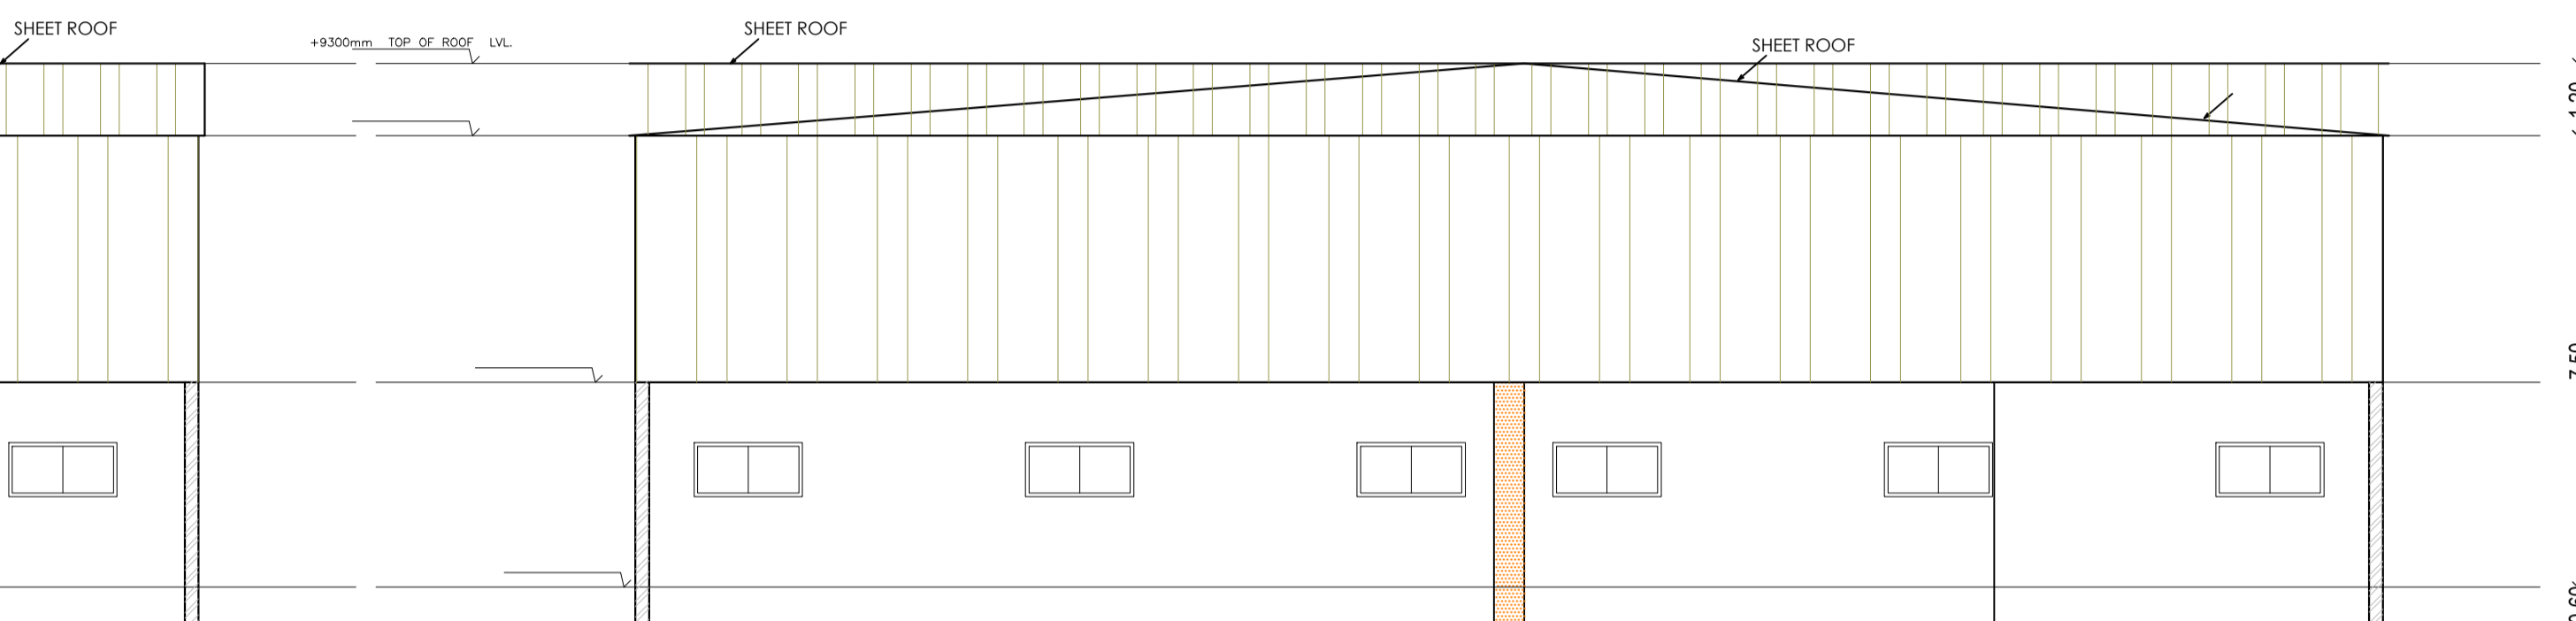

SECTION B-B'

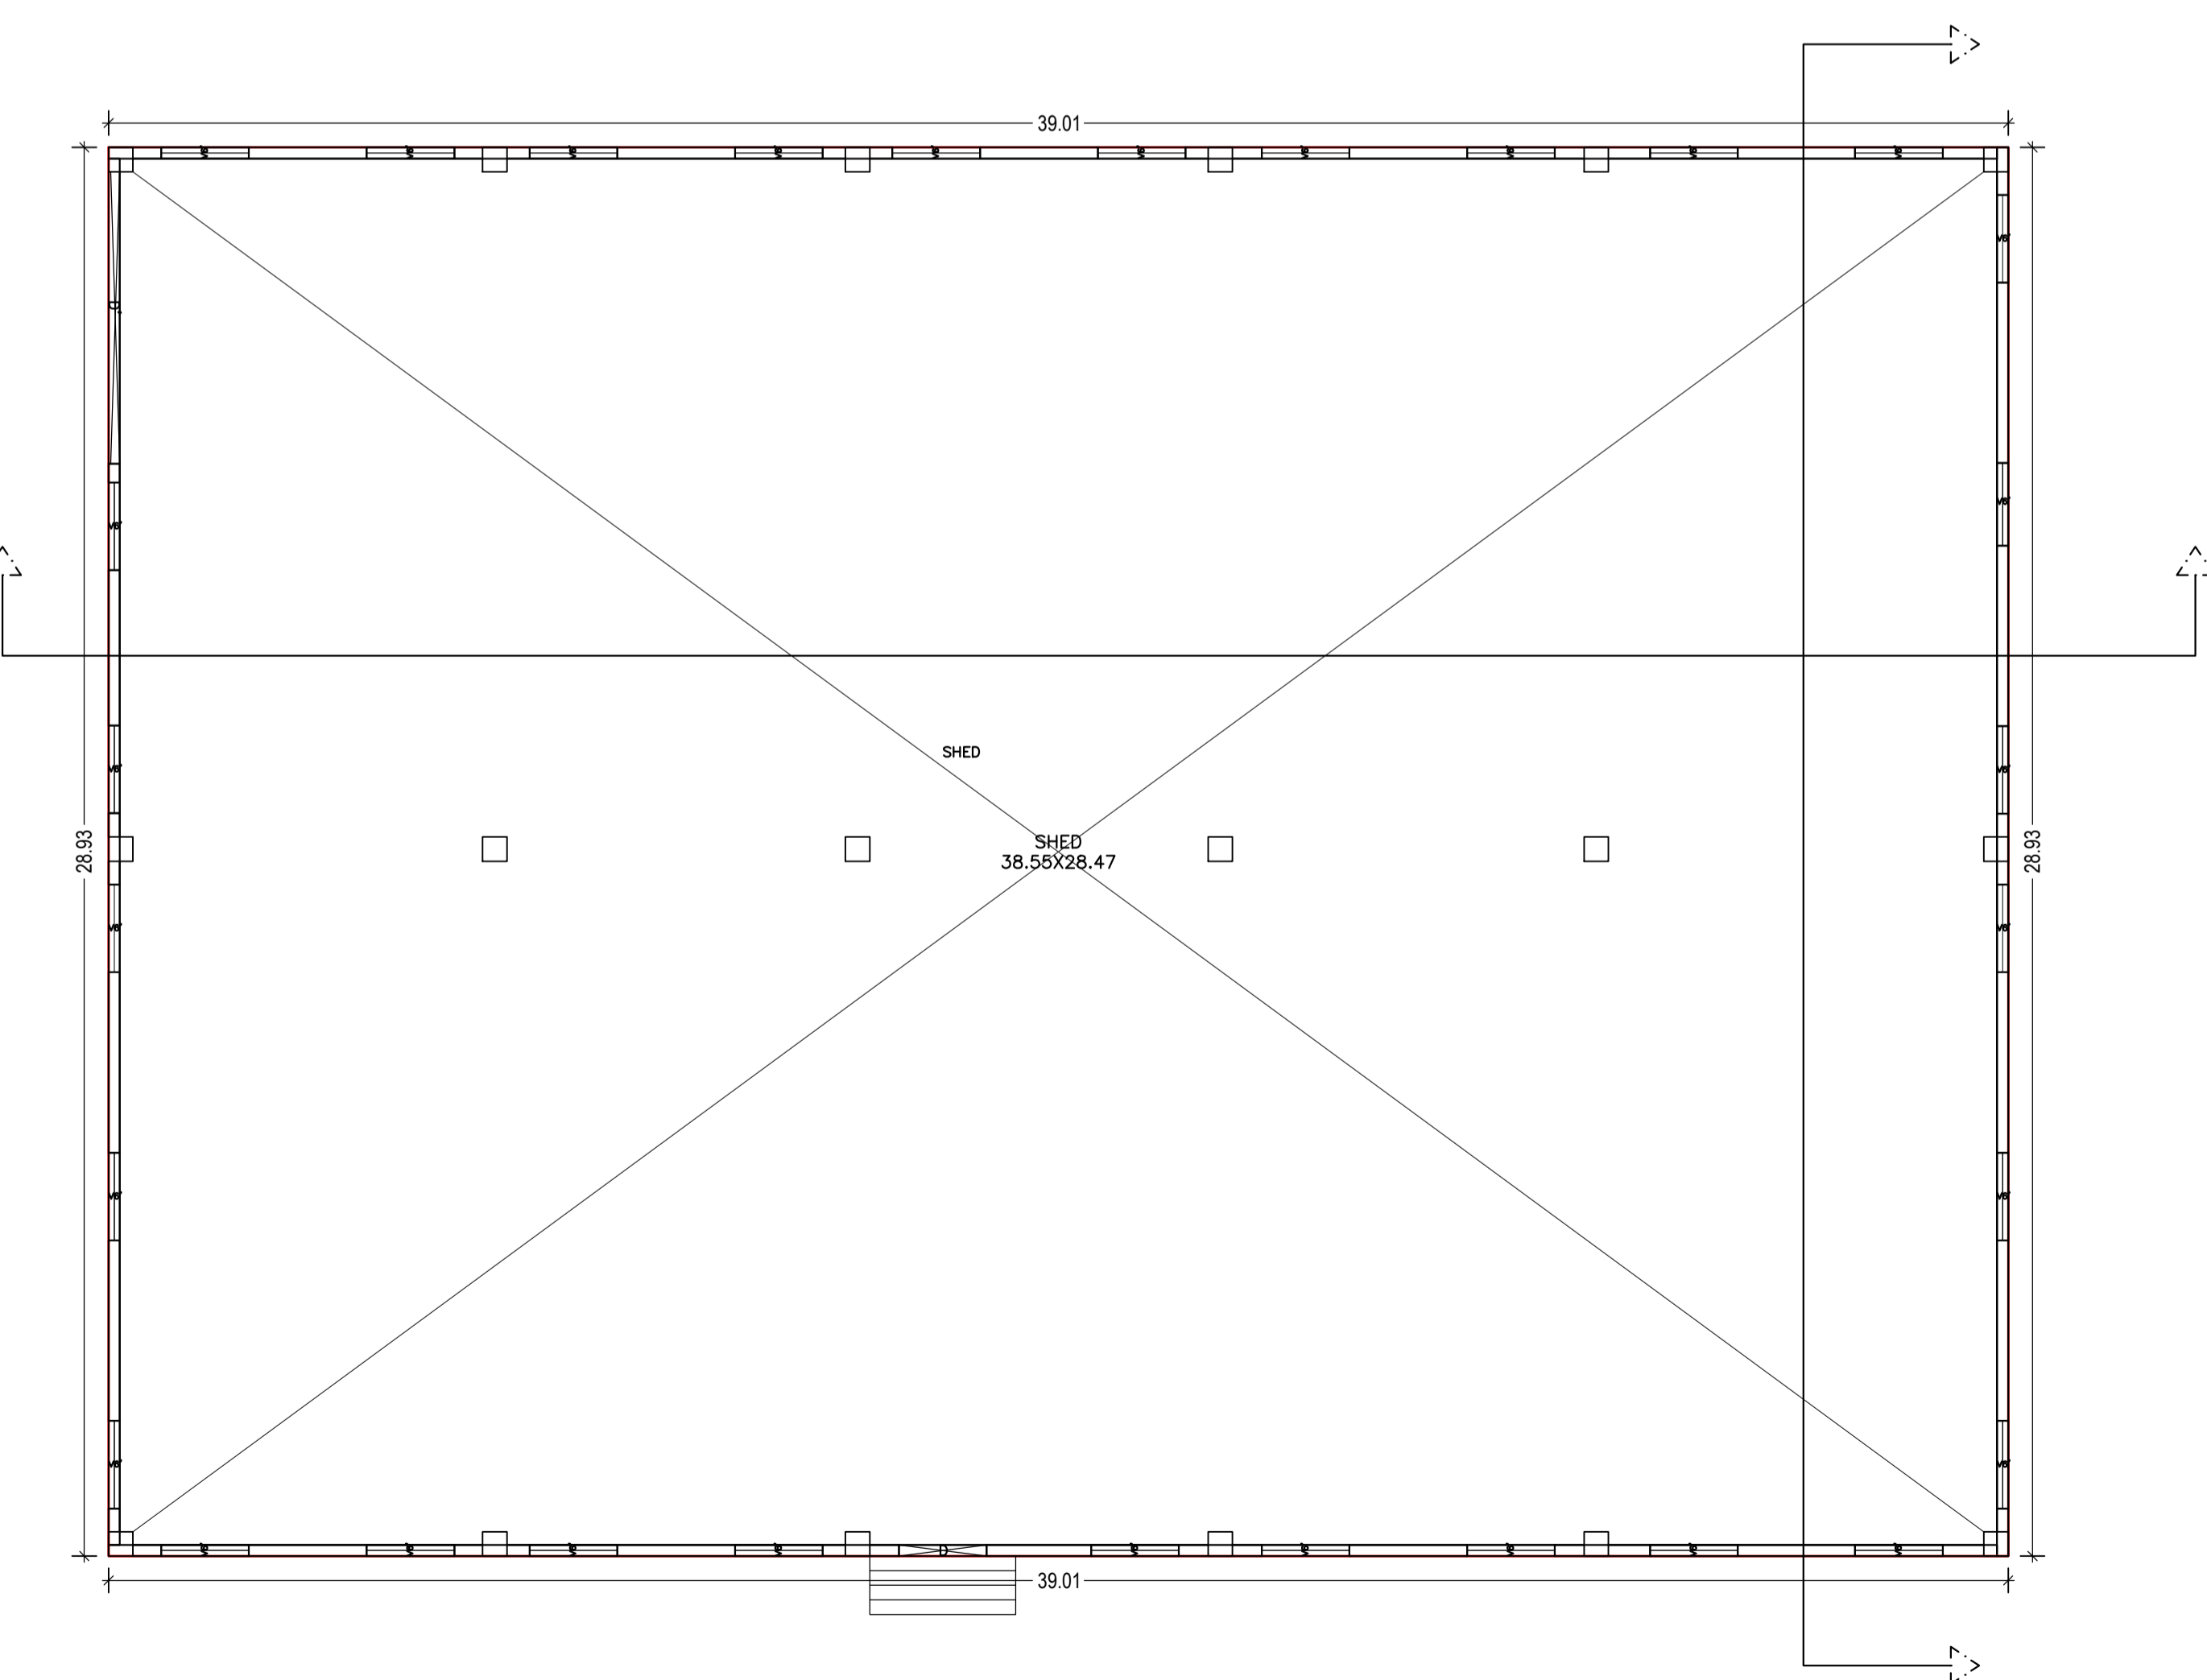

GROUND FLOOR PLAN
(Proposed)
(SCALE 1:100)

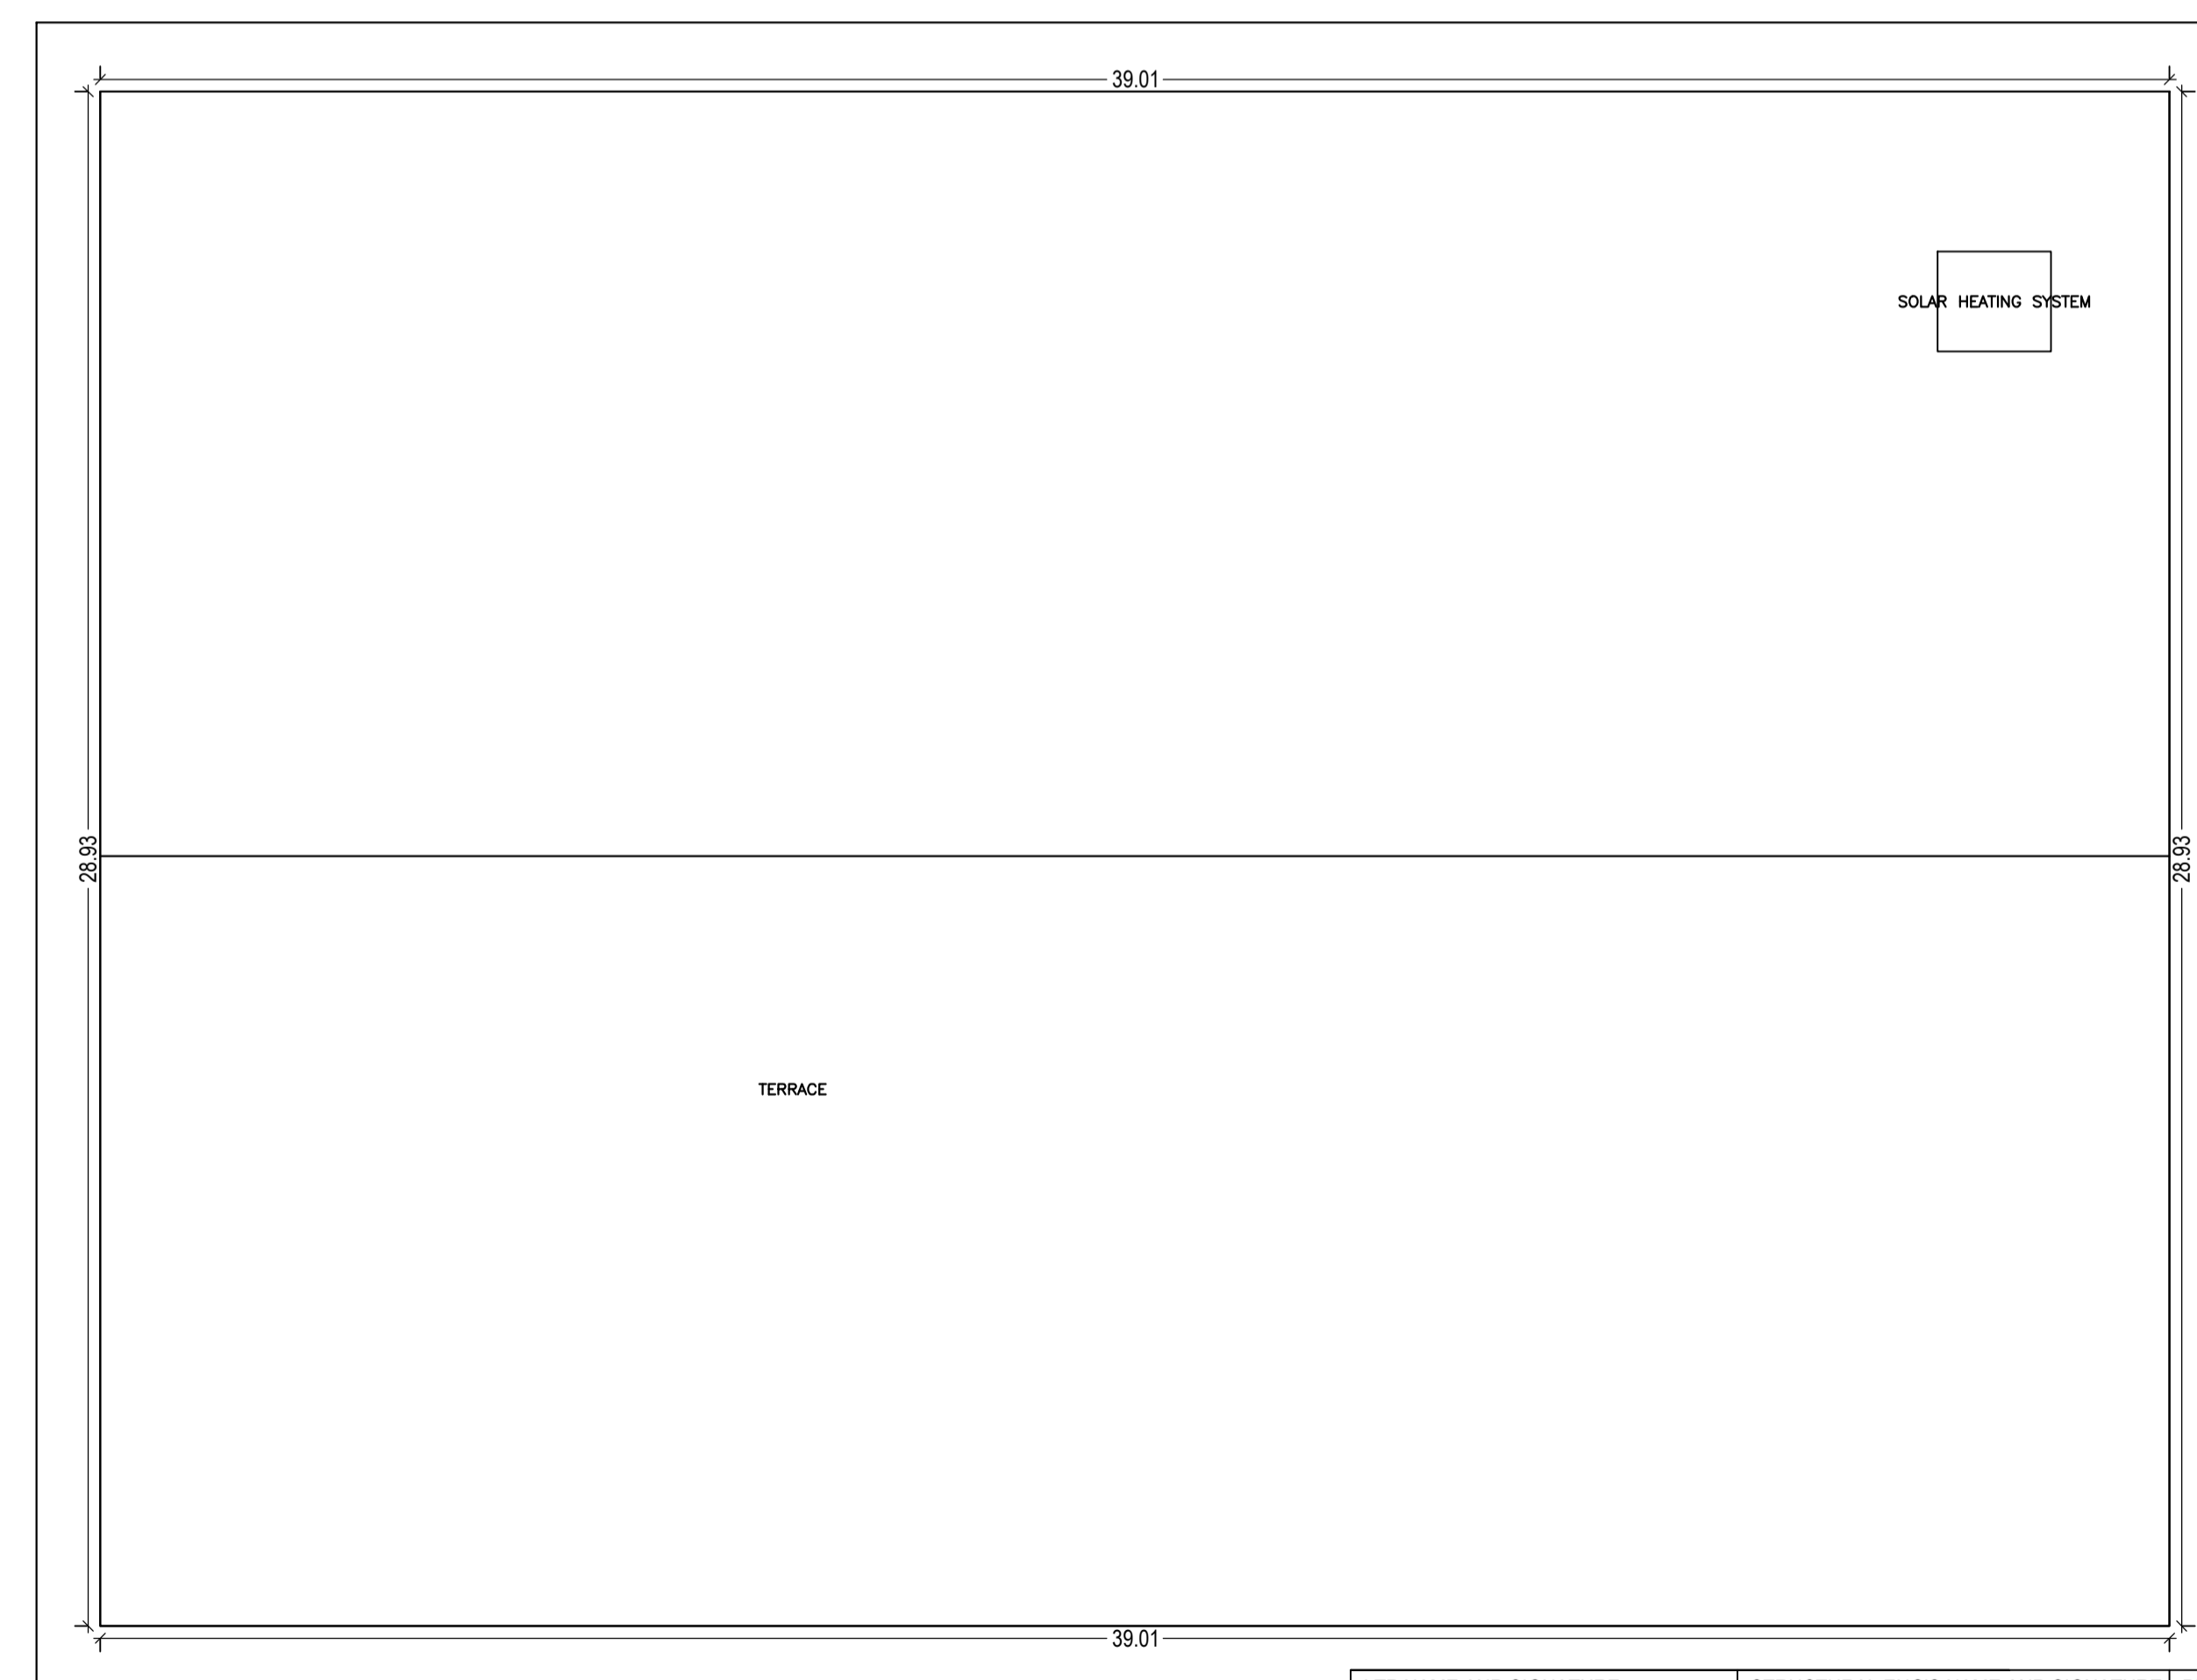

TERRACE FLOOR PLAN
(SCALE 1:100)

LTP NAME AND SIGNATURE	STRUCTURAL ENG'S NAME AND SIGNATURE	BUILDER NAME AND SIGNATURE	DIGITAL SIGNATURE
Gurjeet Singh Dogra JIADA/ARC/0025/2019			