


SITE PLAN
SCALE = 1:100
INDUSTRIAL ROAD 66'4" WIDE

Project Title :M/S. DHRUV ENTERPRISES

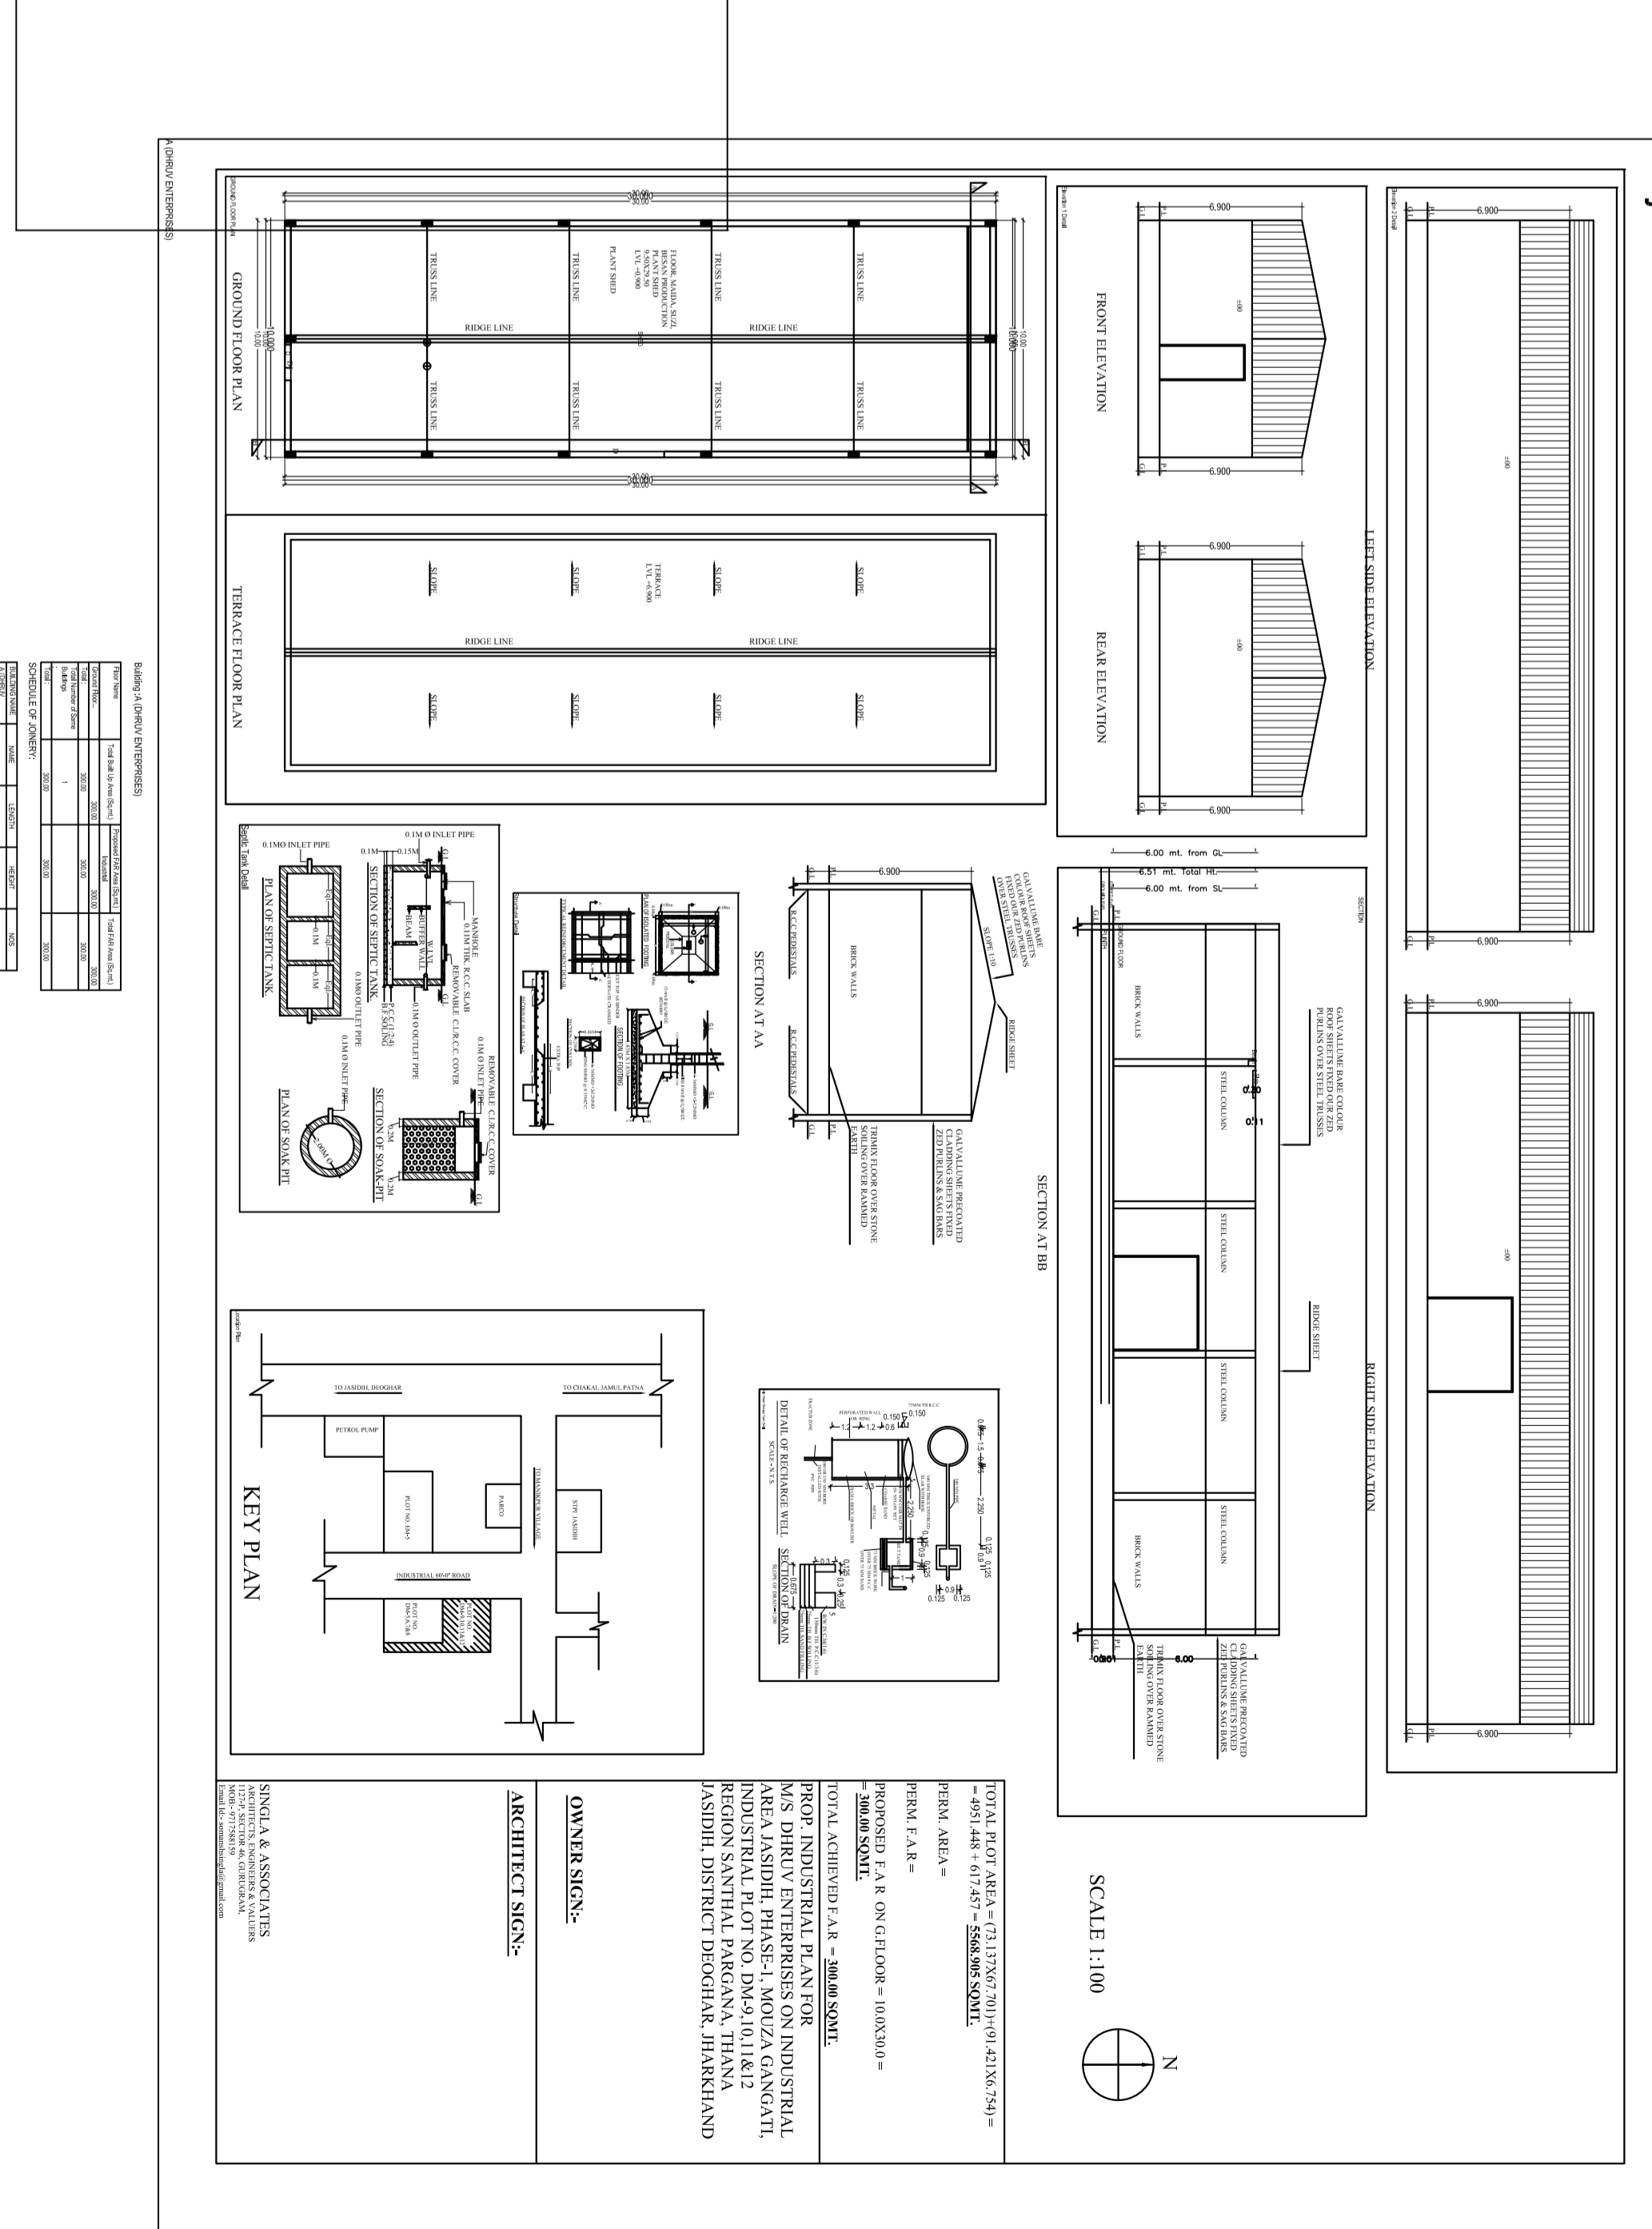

NO.	DESCRIPTION	DATE
1	PRELIMINARY PLAN	10/10/2023
2	FINAL PLAN	10/10/2023

SCALE 1:100
N

NO.	DESCRIPTION	DATE
1	PRELIMINARY PLAN	10/10/2023
2	FINAL PLAN	10/10/2023