




Proposee File No.	JACMRF0003201
Owner Name	Gaujan Top
Plot No.	79,27,15,16,17,18,19,20,21,22,23,24,25,26
Village Name	Daring Chakra
Use	Industrial
Sub-use	Industrial Building

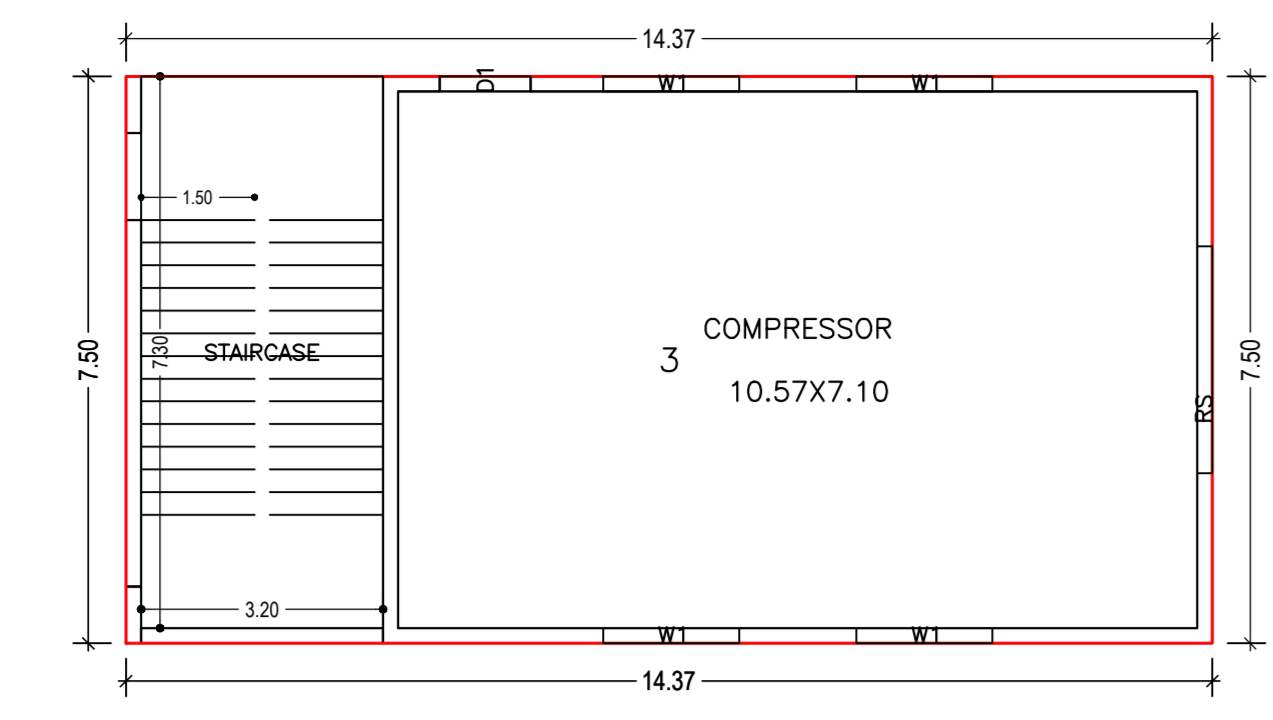

GROUND FLOOR PLAN
(Proposed)
(SCALE: 1:100)

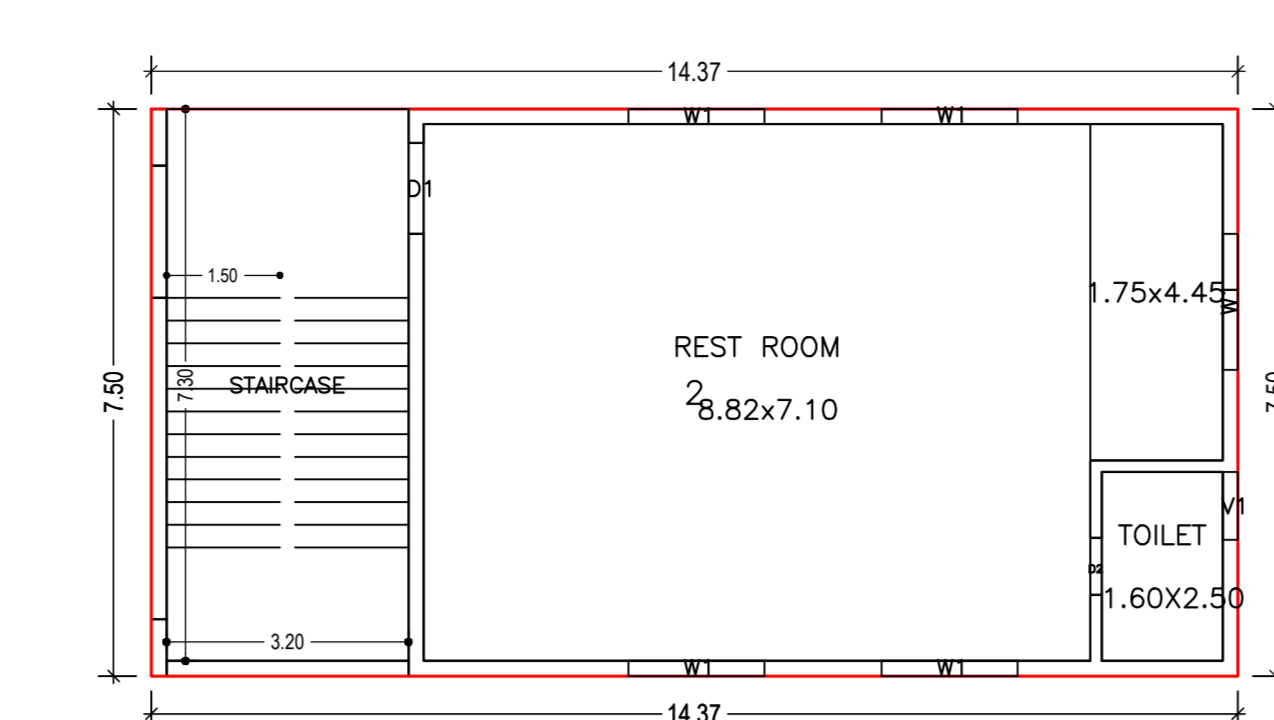

FIRST FLOOR PLAN
(Proposed)
(SCALE: 1:100)

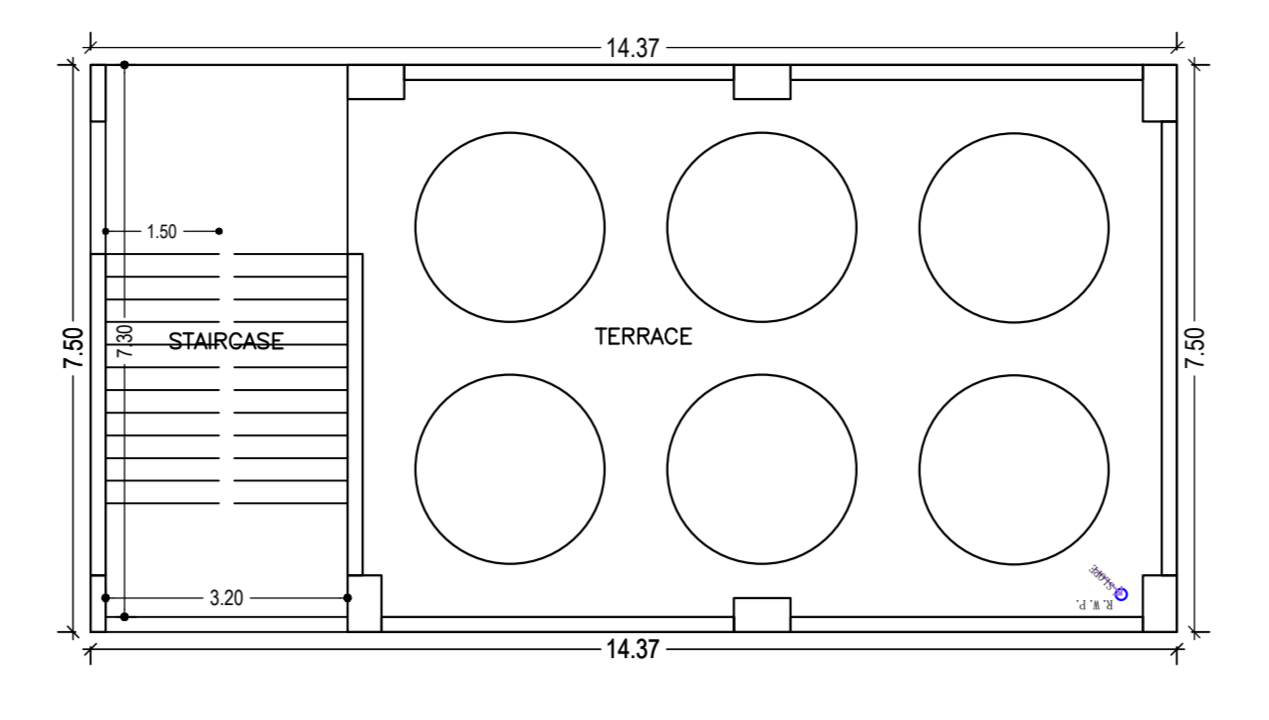

TERRACE FLOOR PLAN
(SCALE: 1:100)

Building :B (COMPRESSOR)

Floor Name	Total Built-Up Area (Sq.M)	Proposed FAR Area (Sq.M)	Total FAR Area (Sq.M)	Total Constructed Area (Sq.M)	Total No.
Ground Floor	107.76	107.76	107.76	107.76	01
First Floor	107.76	107.76	107.76	107.76	01
Terrace Floor	0.00	0.00	0.00	0.00	00
Total	215.52	215.52	215.52	215.52	02
Total Number of Land Buildings	1				





SCHEDULE OF DOOR:

BUILDING NAME	NAME	LENGTH	HEIGHT	NO.
B (COMPRESSOR)	01	1.20	2.10	01
	02	1.20	2.10	02
	03	1.20	2.10	01




SCHEDULE OF WINDOW/VENTILATION:

BUILDING NAME	NAME	LENGTH	HEIGHT	NO.
B (COMPRESSOR)	01	1.80	1.80	01
	02	1.80	1.80	01
	03	1.80	1.80	01

FLOOR	Name	URBIA Type	URBIA Area	Cover Area	No. of Windows	No. of Ventilate
FIRST FLOOR	01	OTHER	107.76	46.12	2	1
GROUND FLOOR	01	OTHER	107.76	46.88	1	1
Total	-	-	215.52	107.00	3	2

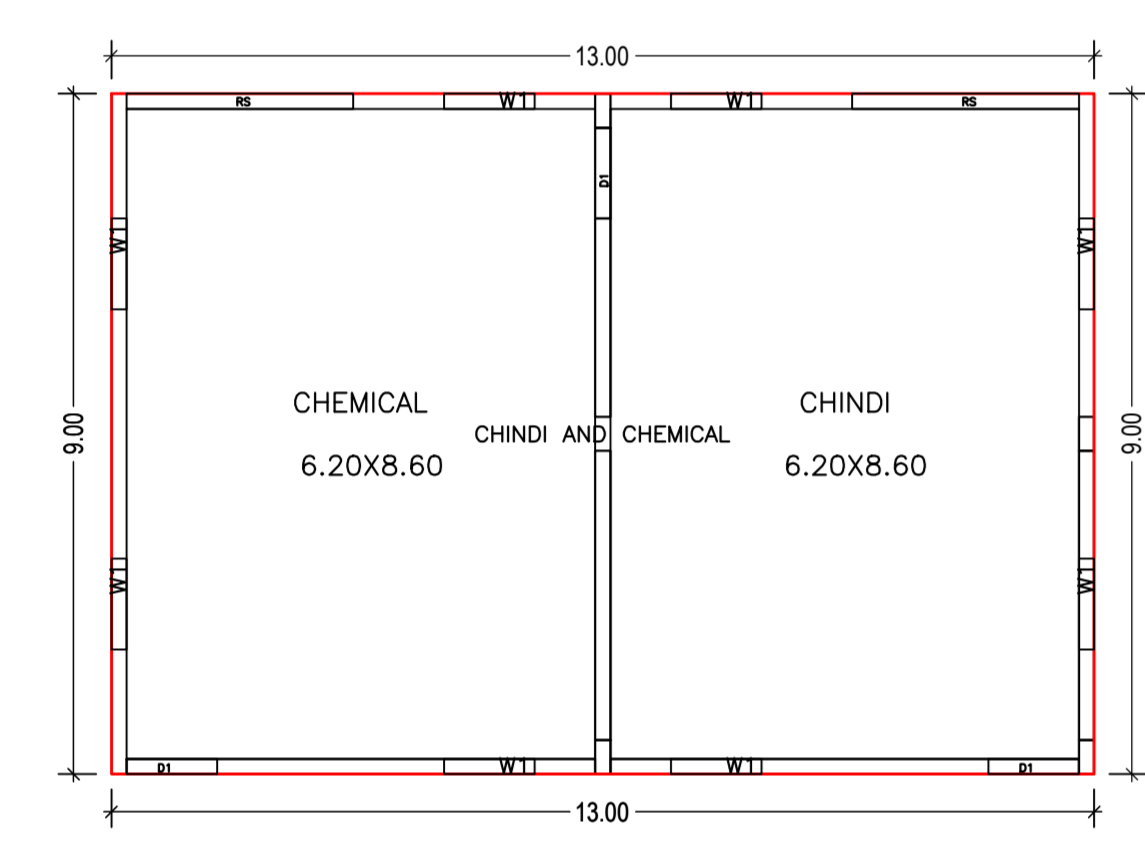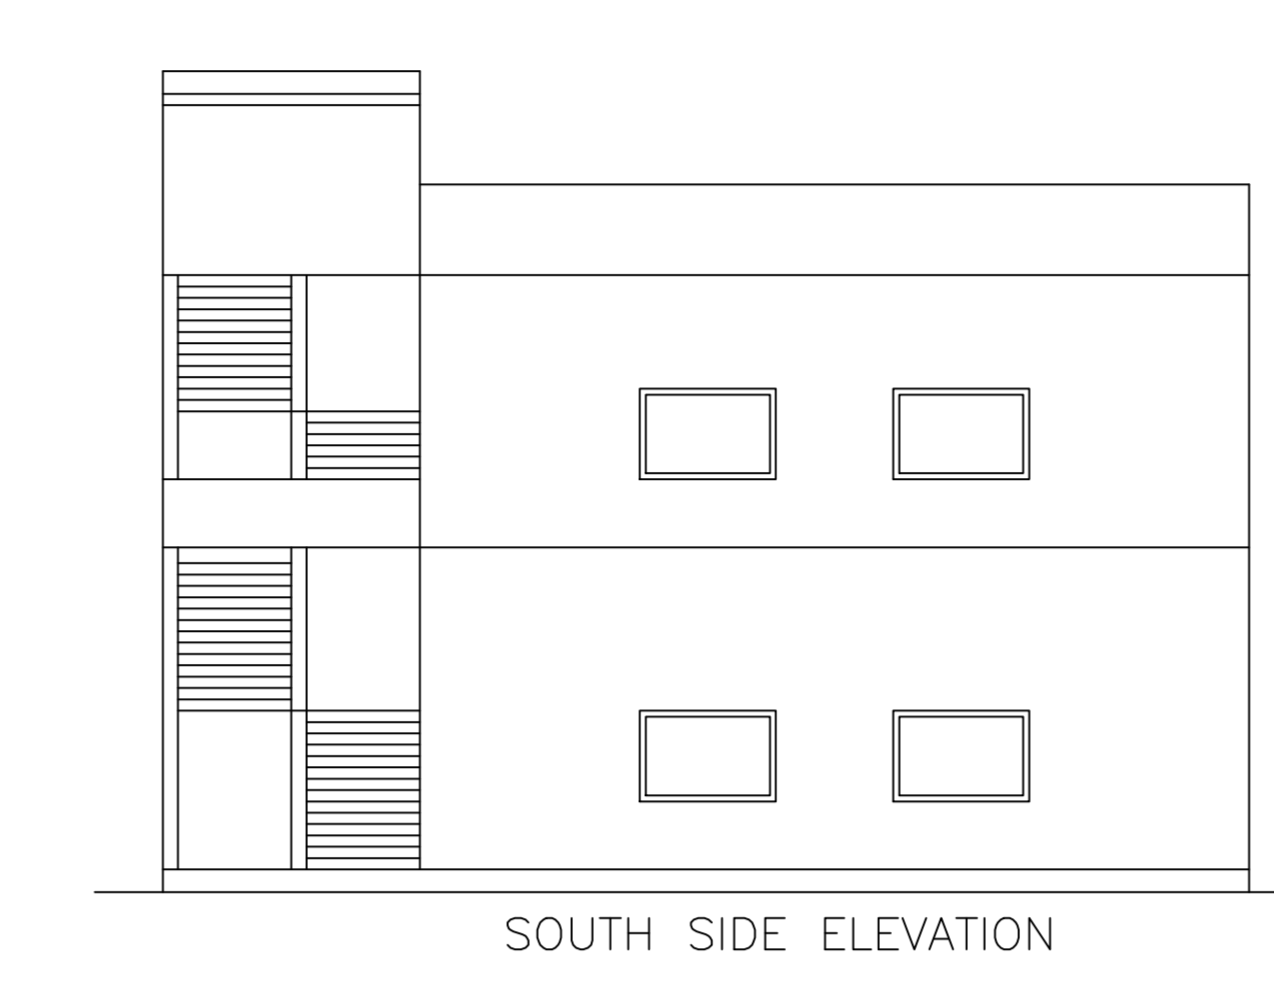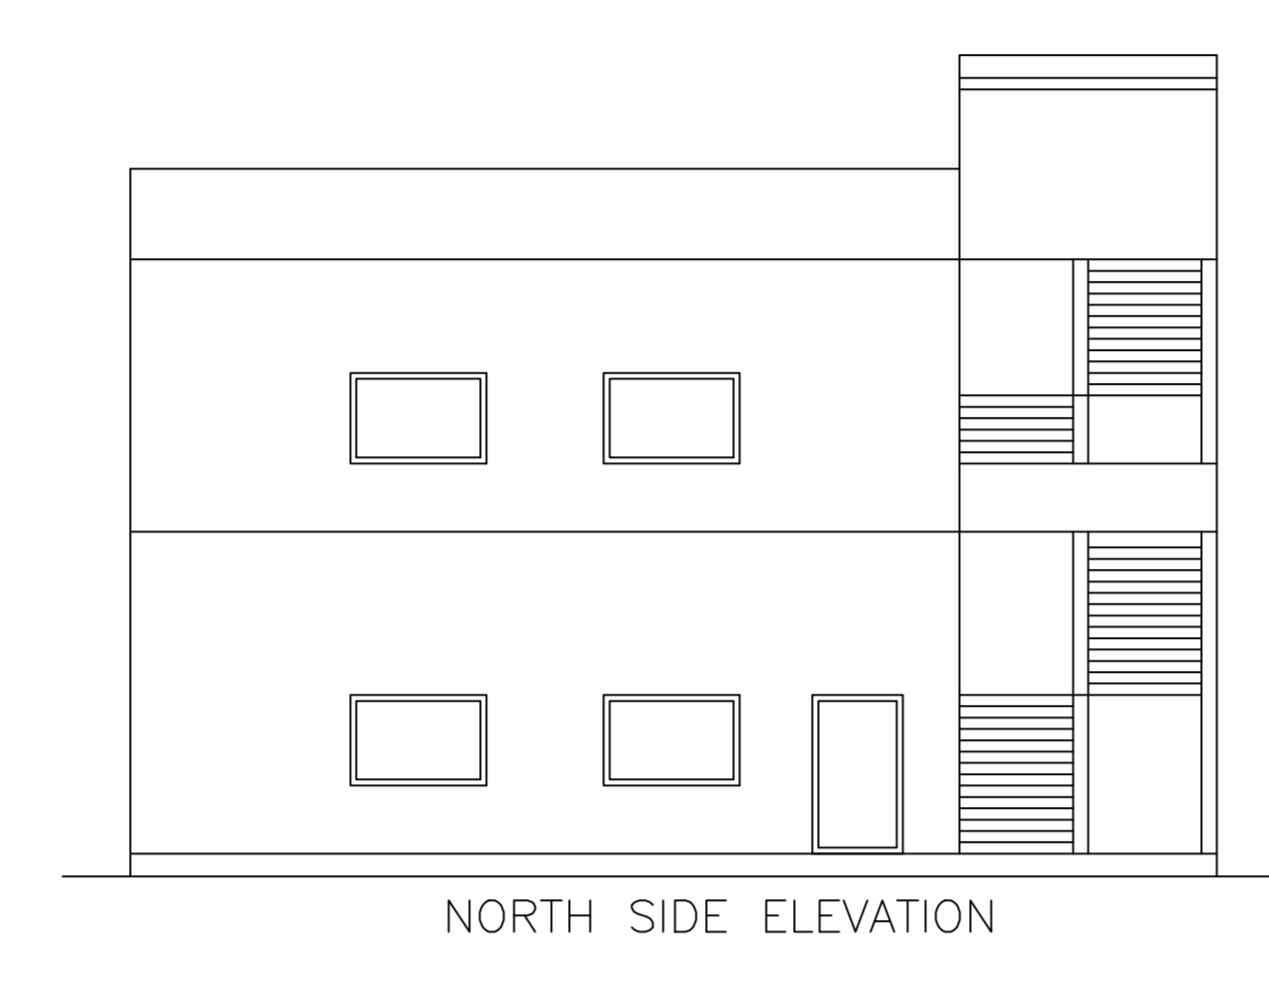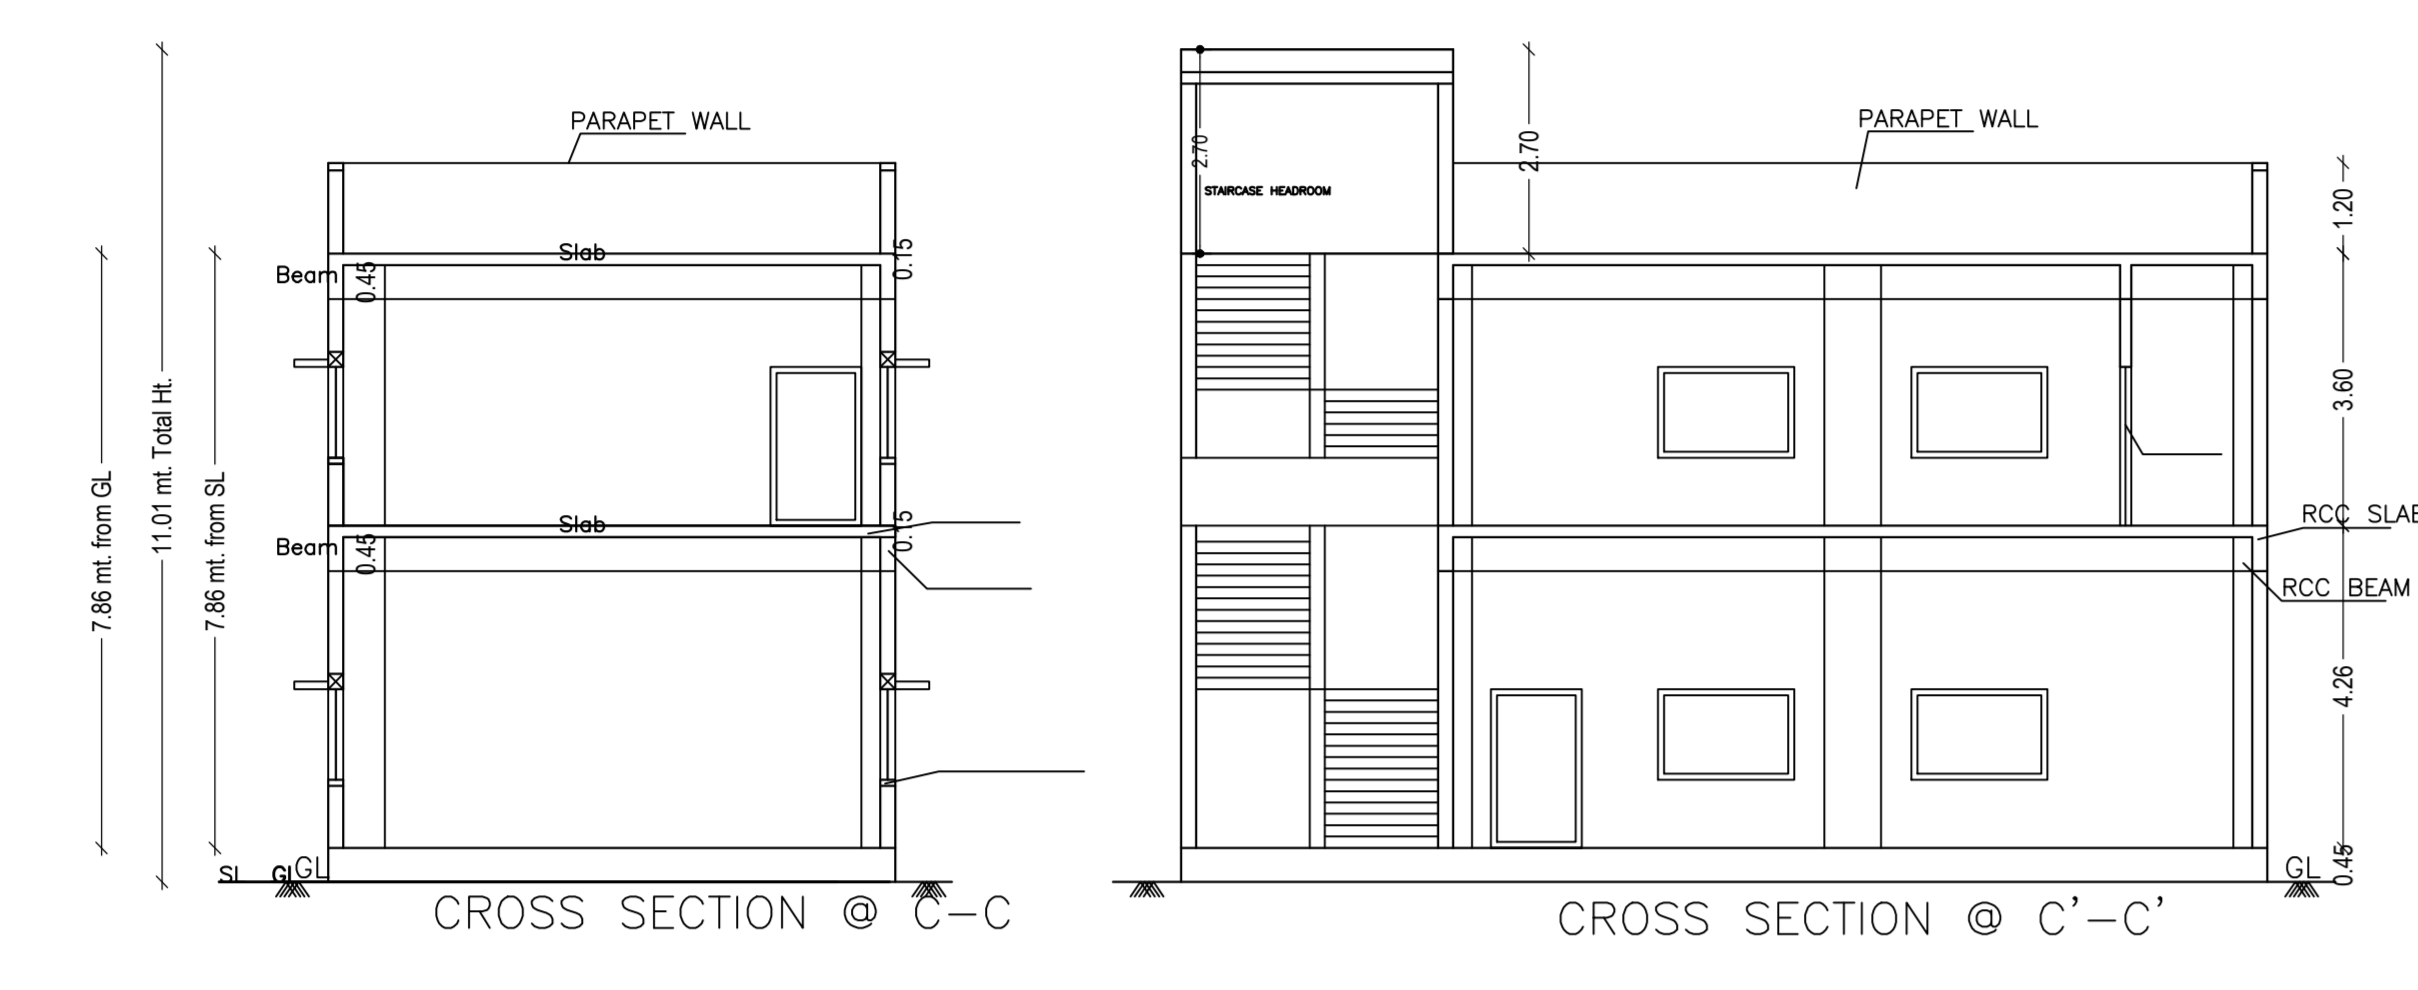

GROUND FLOOR PLAN
(Proposed)
(SCALE: 1:100)

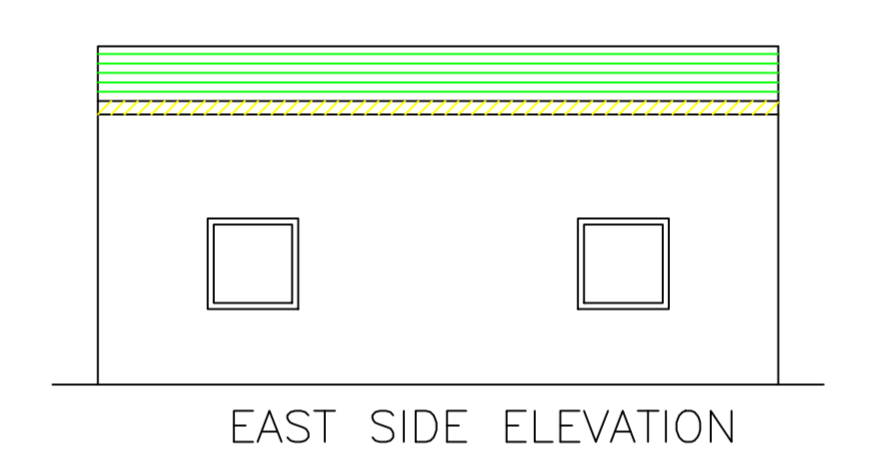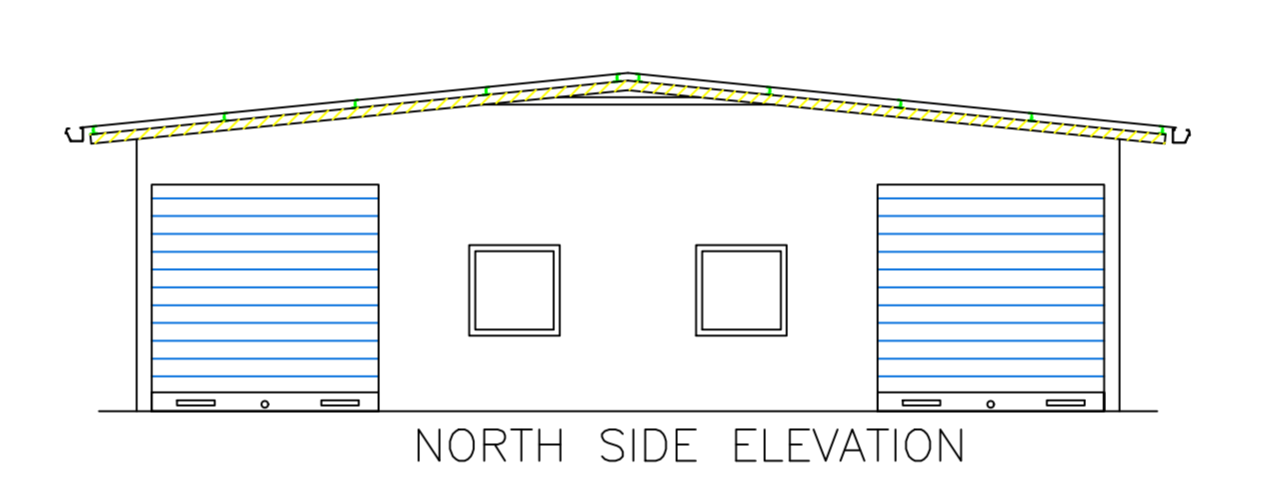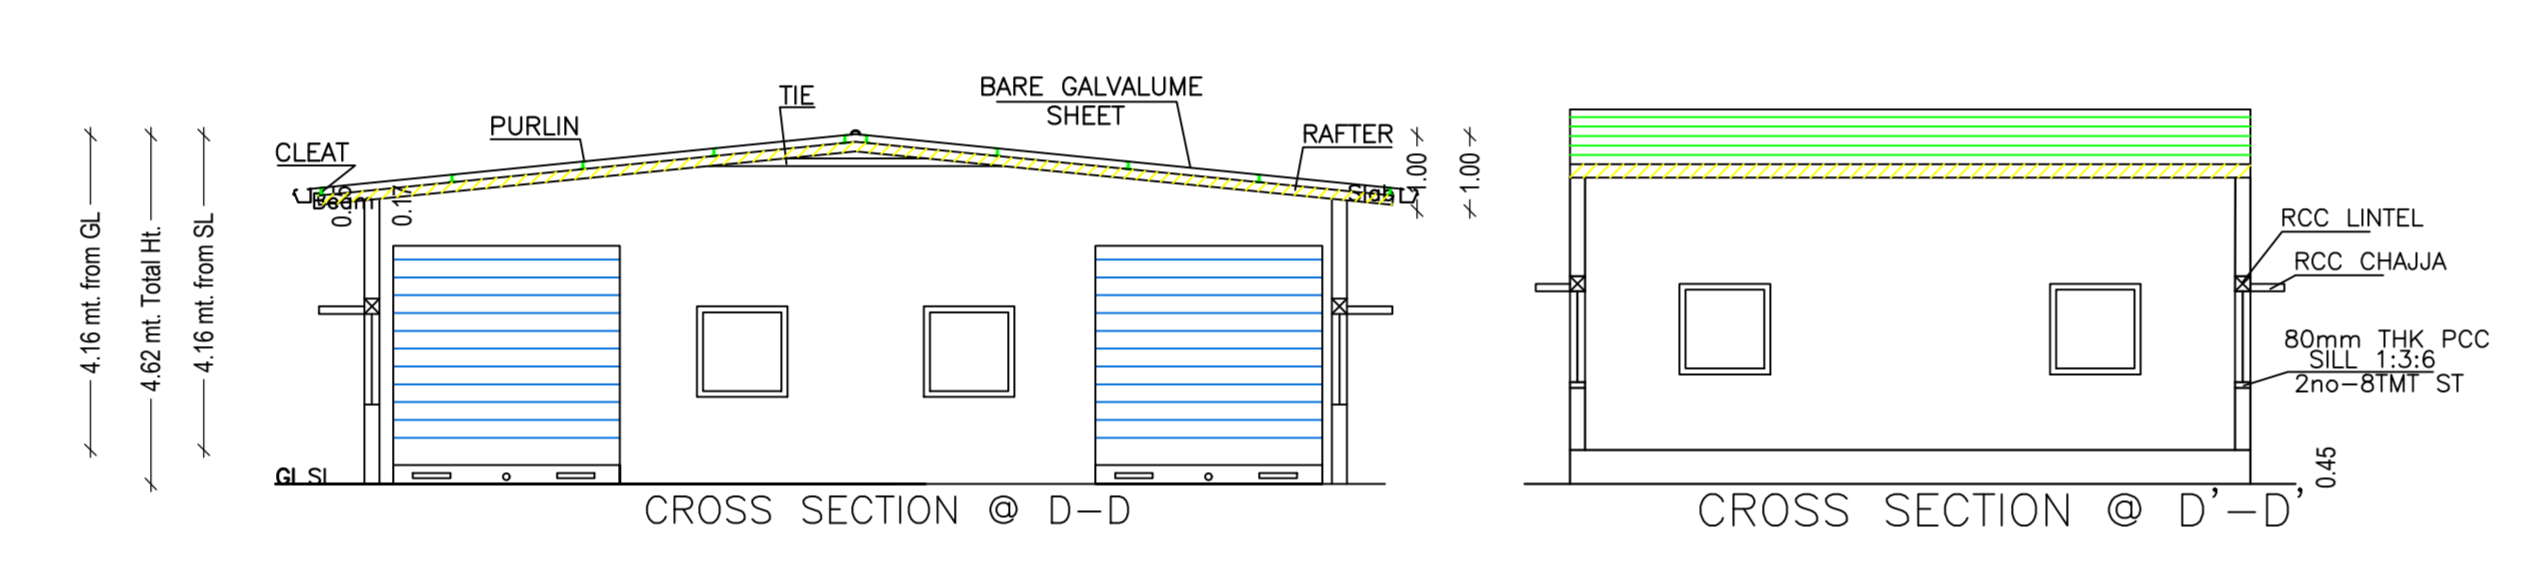

Building :C (CHEMICAL AND CHINDI)

Floor Name	Total Built-Up Area (Sq.M)	Proposed FAR Area (Sq.M)	Total FAR Area (Sq.M)	Total Constructed Area (Sq.M)	Total No.
Ground Floor	117.00	117.00	117.00	117.00	01
Total	117.00	117.00	117.00	117.00	01
Total Number of Same Buildings	1				


SCHEDULE OF DOOR:

BUILDING NAME	NAME	LENGTH	HEIGHT	NO.
C (CHEMICAL AND CHINDI)	01	1.20	2.10	01
	02	3.00	2.10	02
	03	1.20	2.10	01





SCHEDULE OF WINDOW/VENTILATION:

BUILDING NAME	NAME	LENGTH	HEIGHT	NO.
C (CHEMICAL AND CHINDI)	01	1.20	1.20	01
	02	1.20	1.20	01

FLOOR	Name	URBIA Type	URBIA Area	Cover Area	No. of Windows	No. of Ventilate
GROUND FLOOR	01	OTHER	117.00	46.12	2	1
Total	-	-	117.00	117.00	2	1

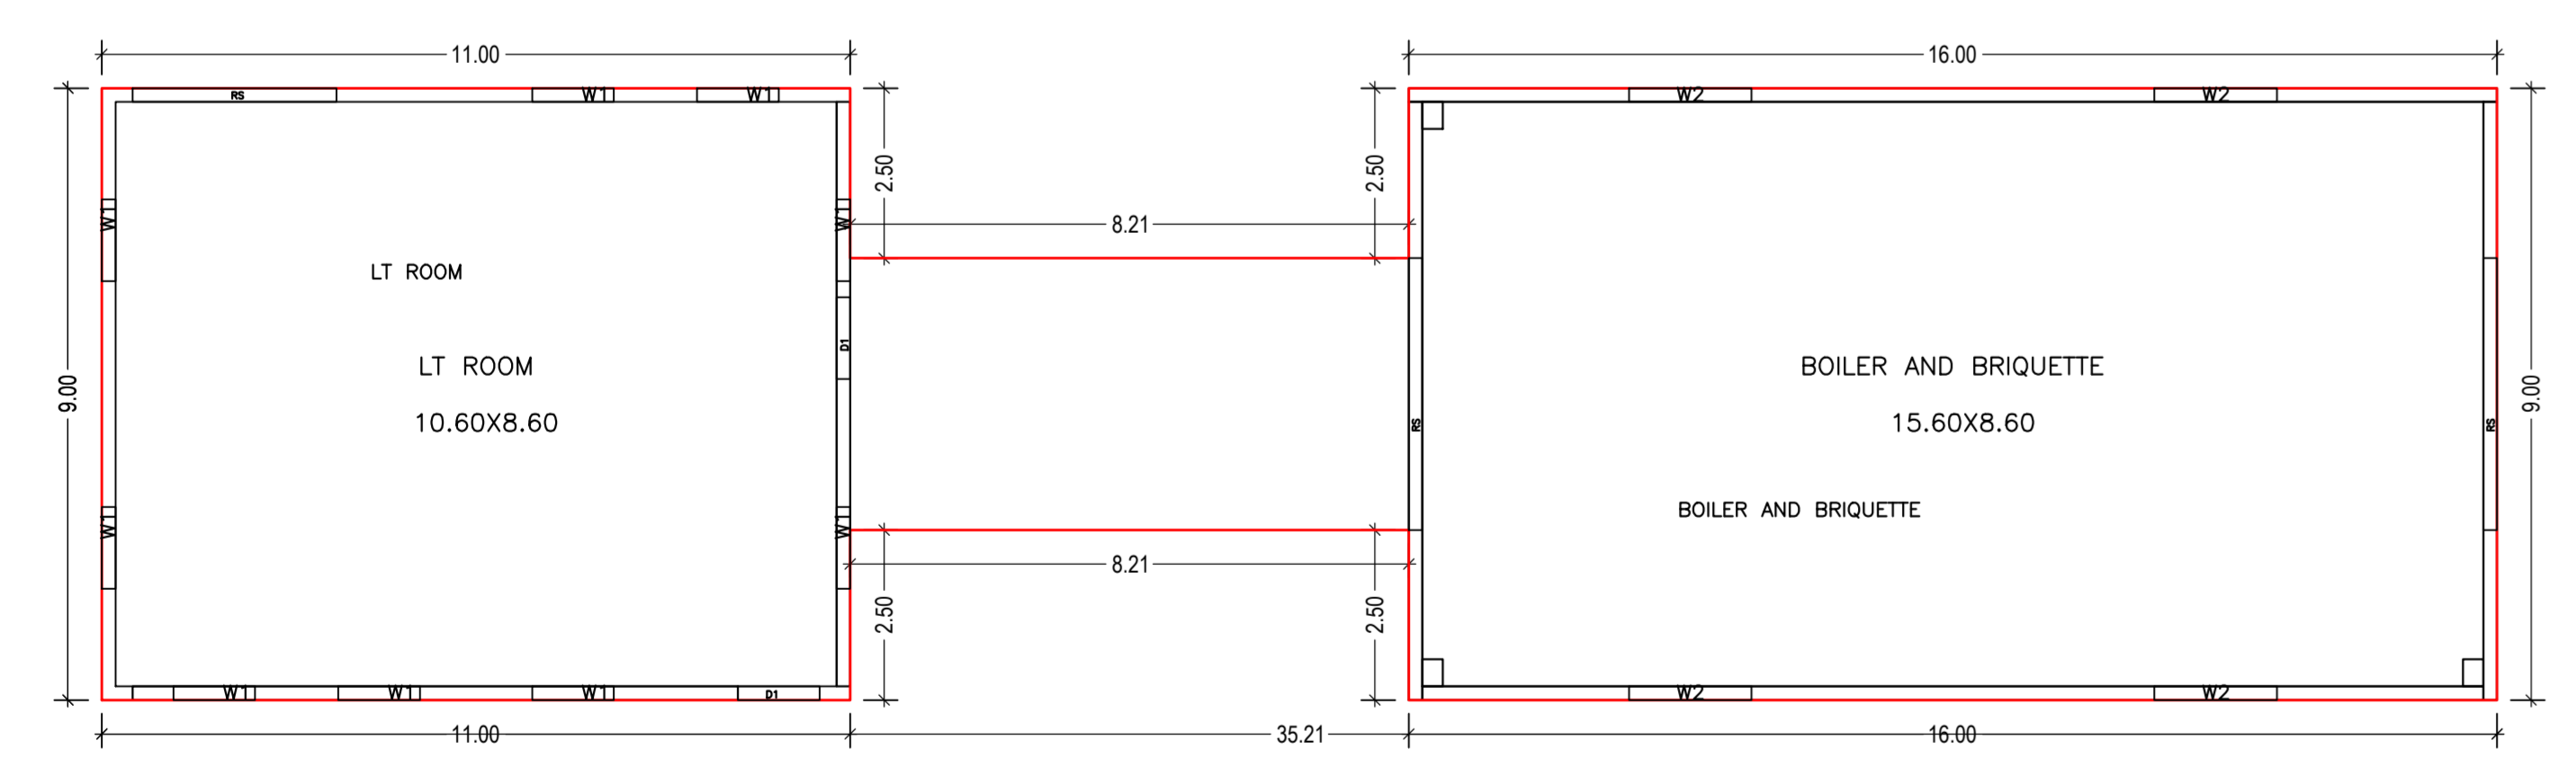

GROUND FLOOR PLAN
(Proposed)
(SCALE: 1:100)

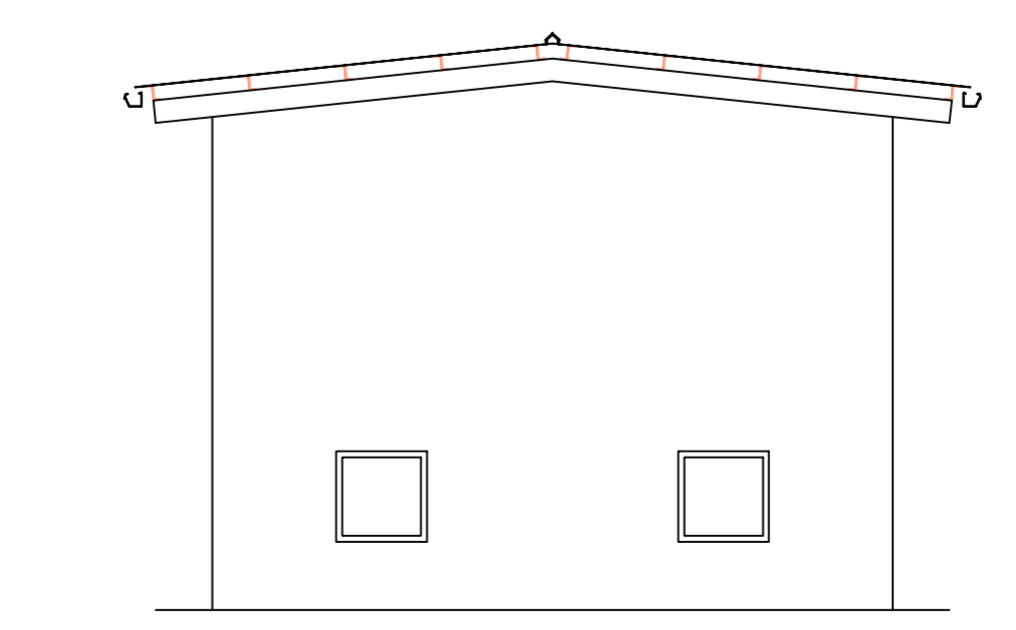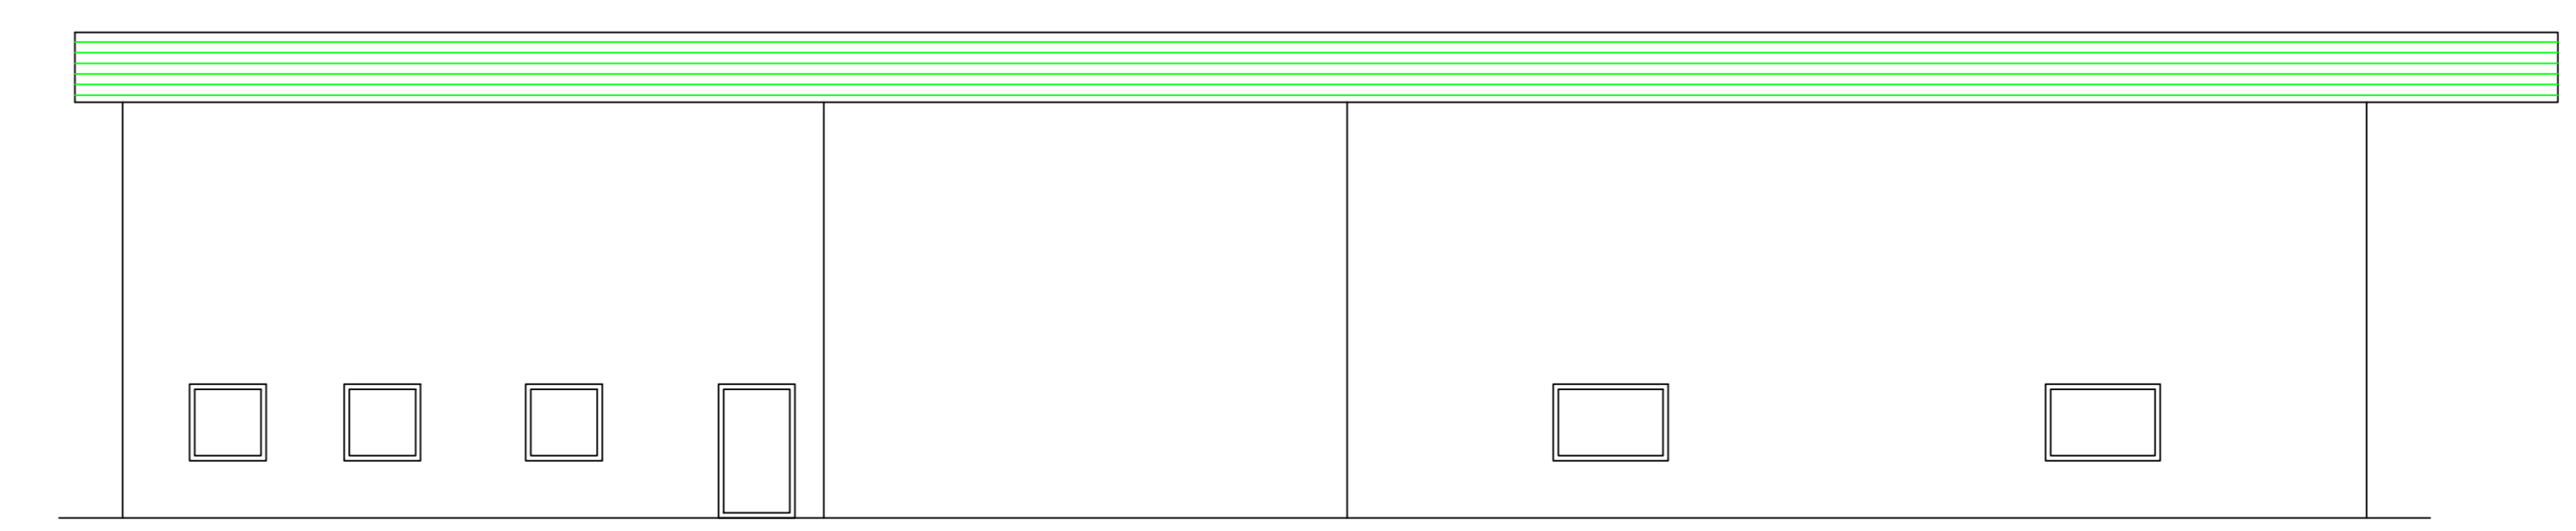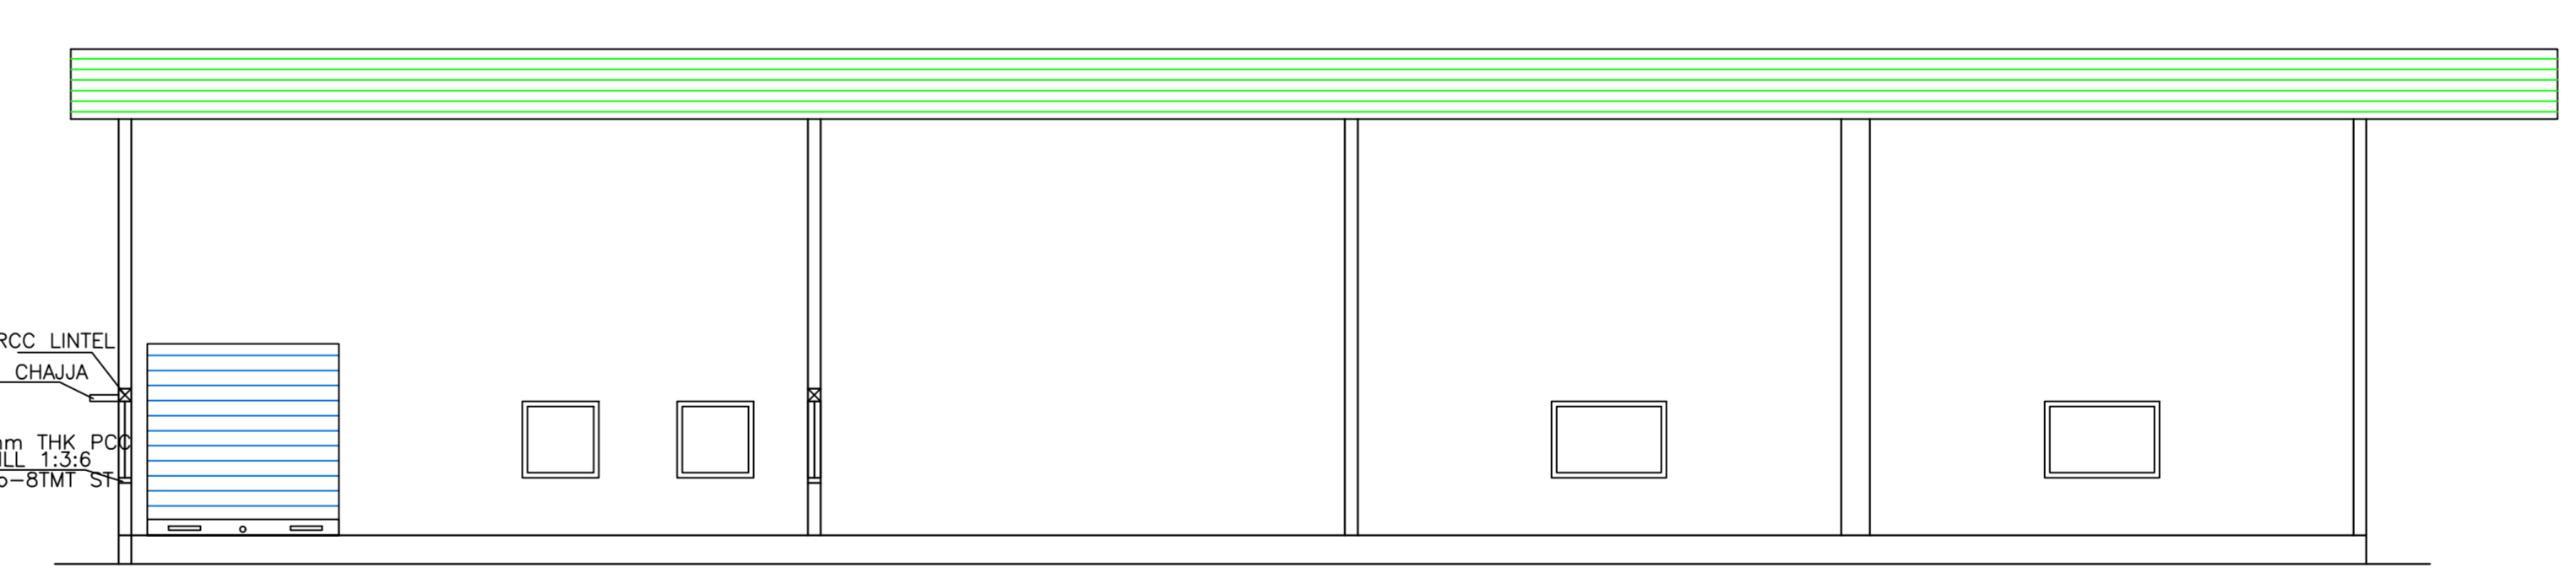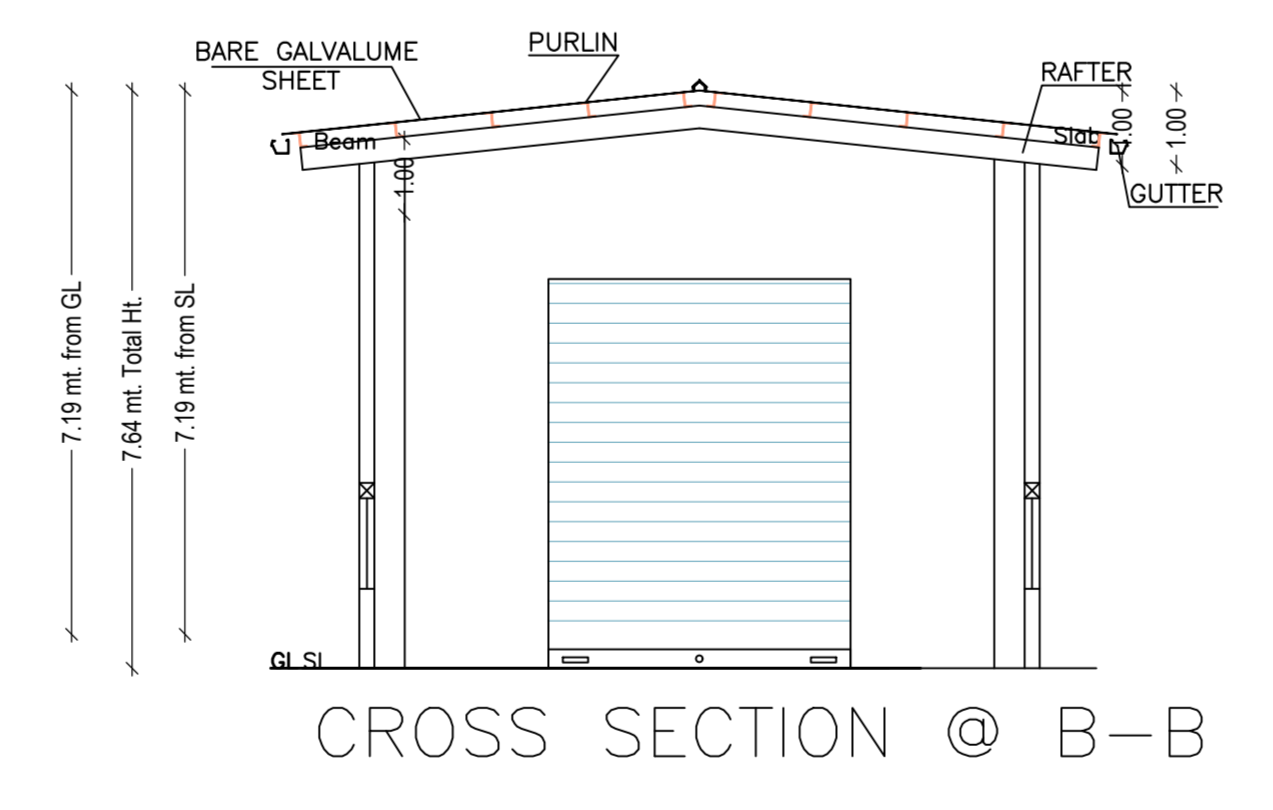

Building :D (LT AND BOILER)

Floor Name	Total Built-Up Area (Sq.M)	Proposed FAR Area (Sq.M)	Total FAR Area (Sq.M)	Total Constructed Area (Sq.M)	Total No.
Ground Floor	219.80	219.80	219.80	219.80	01
Total	219.80	219.80	219.80	219.80	01
Total Number of Same Buildings	1				

SCHEDULE OF DOOR:

BUILDING NAME	NAME	LENGTH	HEIGHT	NO.
D (LT AND BOILER)	01	1.20	2.10	02
	02	3.00	2.10	01
	03	4.30	2.10	02

SCHEDULE OF WINDOW/VENTILATION:

BUILDING NAME	NAME	LENGTH	HEIGHT	NO.
D (LT AND BOILER)	01	1.20	1.20	01
	02	1.20	1.20	01

FLOOR	Name	URBIA Type	URBIA Area	Cover Area	No. of Windows	No. of Ventilate
GROUND FLOOR	01	OTHER	219.80	103.90	1	2
Total	-	-	219.80	219.80	2	2