

SPECIFICATION:-

1. R.C.C FOOTING OVER A P.C.C. OF 1:4:8
2. R.C.C FRAMED STRUCTURE WITH BRICK MASONRY IN C.M 1:5
3. LINTEL, SUNSHADE, FLOOR & ROOF IN R.C.C.1:2:4
4. FLOORING IN VETRIFIED TILES
5. DOORS IN TEAK WOOD AND ALUMINIUM WINDOWS
6. FINISHES: EXTERIOR - CEMENT PAINTS INTERIOR - DISTEMPER PAINTS
7. FOR WEATHERING COURSE, BRICK BATS AND TWO COURSE OF FLAT TILES, LAID TO SLOPE.

SCHEDULE OF JOINERY

SL.NO	TYPE	DESCRIPTION	SIZE
1	D1	DOOR	2000 X 2100
2	D2	DOOR	1800 X 2100
3	D3	DOOR	1500 X 2100
4	D4	DOOR	1350 X 2100
5	D5	DOOR	1200 X 2100
6	D6	DOOR	1000 X 2100
7	D7	DOOR	850 X 2100
8	W1	WINDOW	2400 X 1800
9	W2	WINDOW	2100 X 1800
10	SG1	STRUCTURAL GLAZING	23630 X 1800
11	SG2	STRUCTURAL GLAZING	9460 X 1800

COLOUR REFERENCE

PROPOSED


OWNER SIGNATURE:

STRUCTURAL ENGINEER:


ARCHITECT:


TECHNICALIYA CONSULTANTS PVT. LTD.
 #25/41 VASANTHA AVENUE, MRC NAGAR, CHENNAI - 28
 PH: 044-24933278, 24933287 FAX: 044-24937341
 Email - technicaliya@airtelmail.in

HOSPITAL BLOCK
 LOWER GROUND FLOOR PLAN SHEET NO - 01/17
 SCALE 1:200

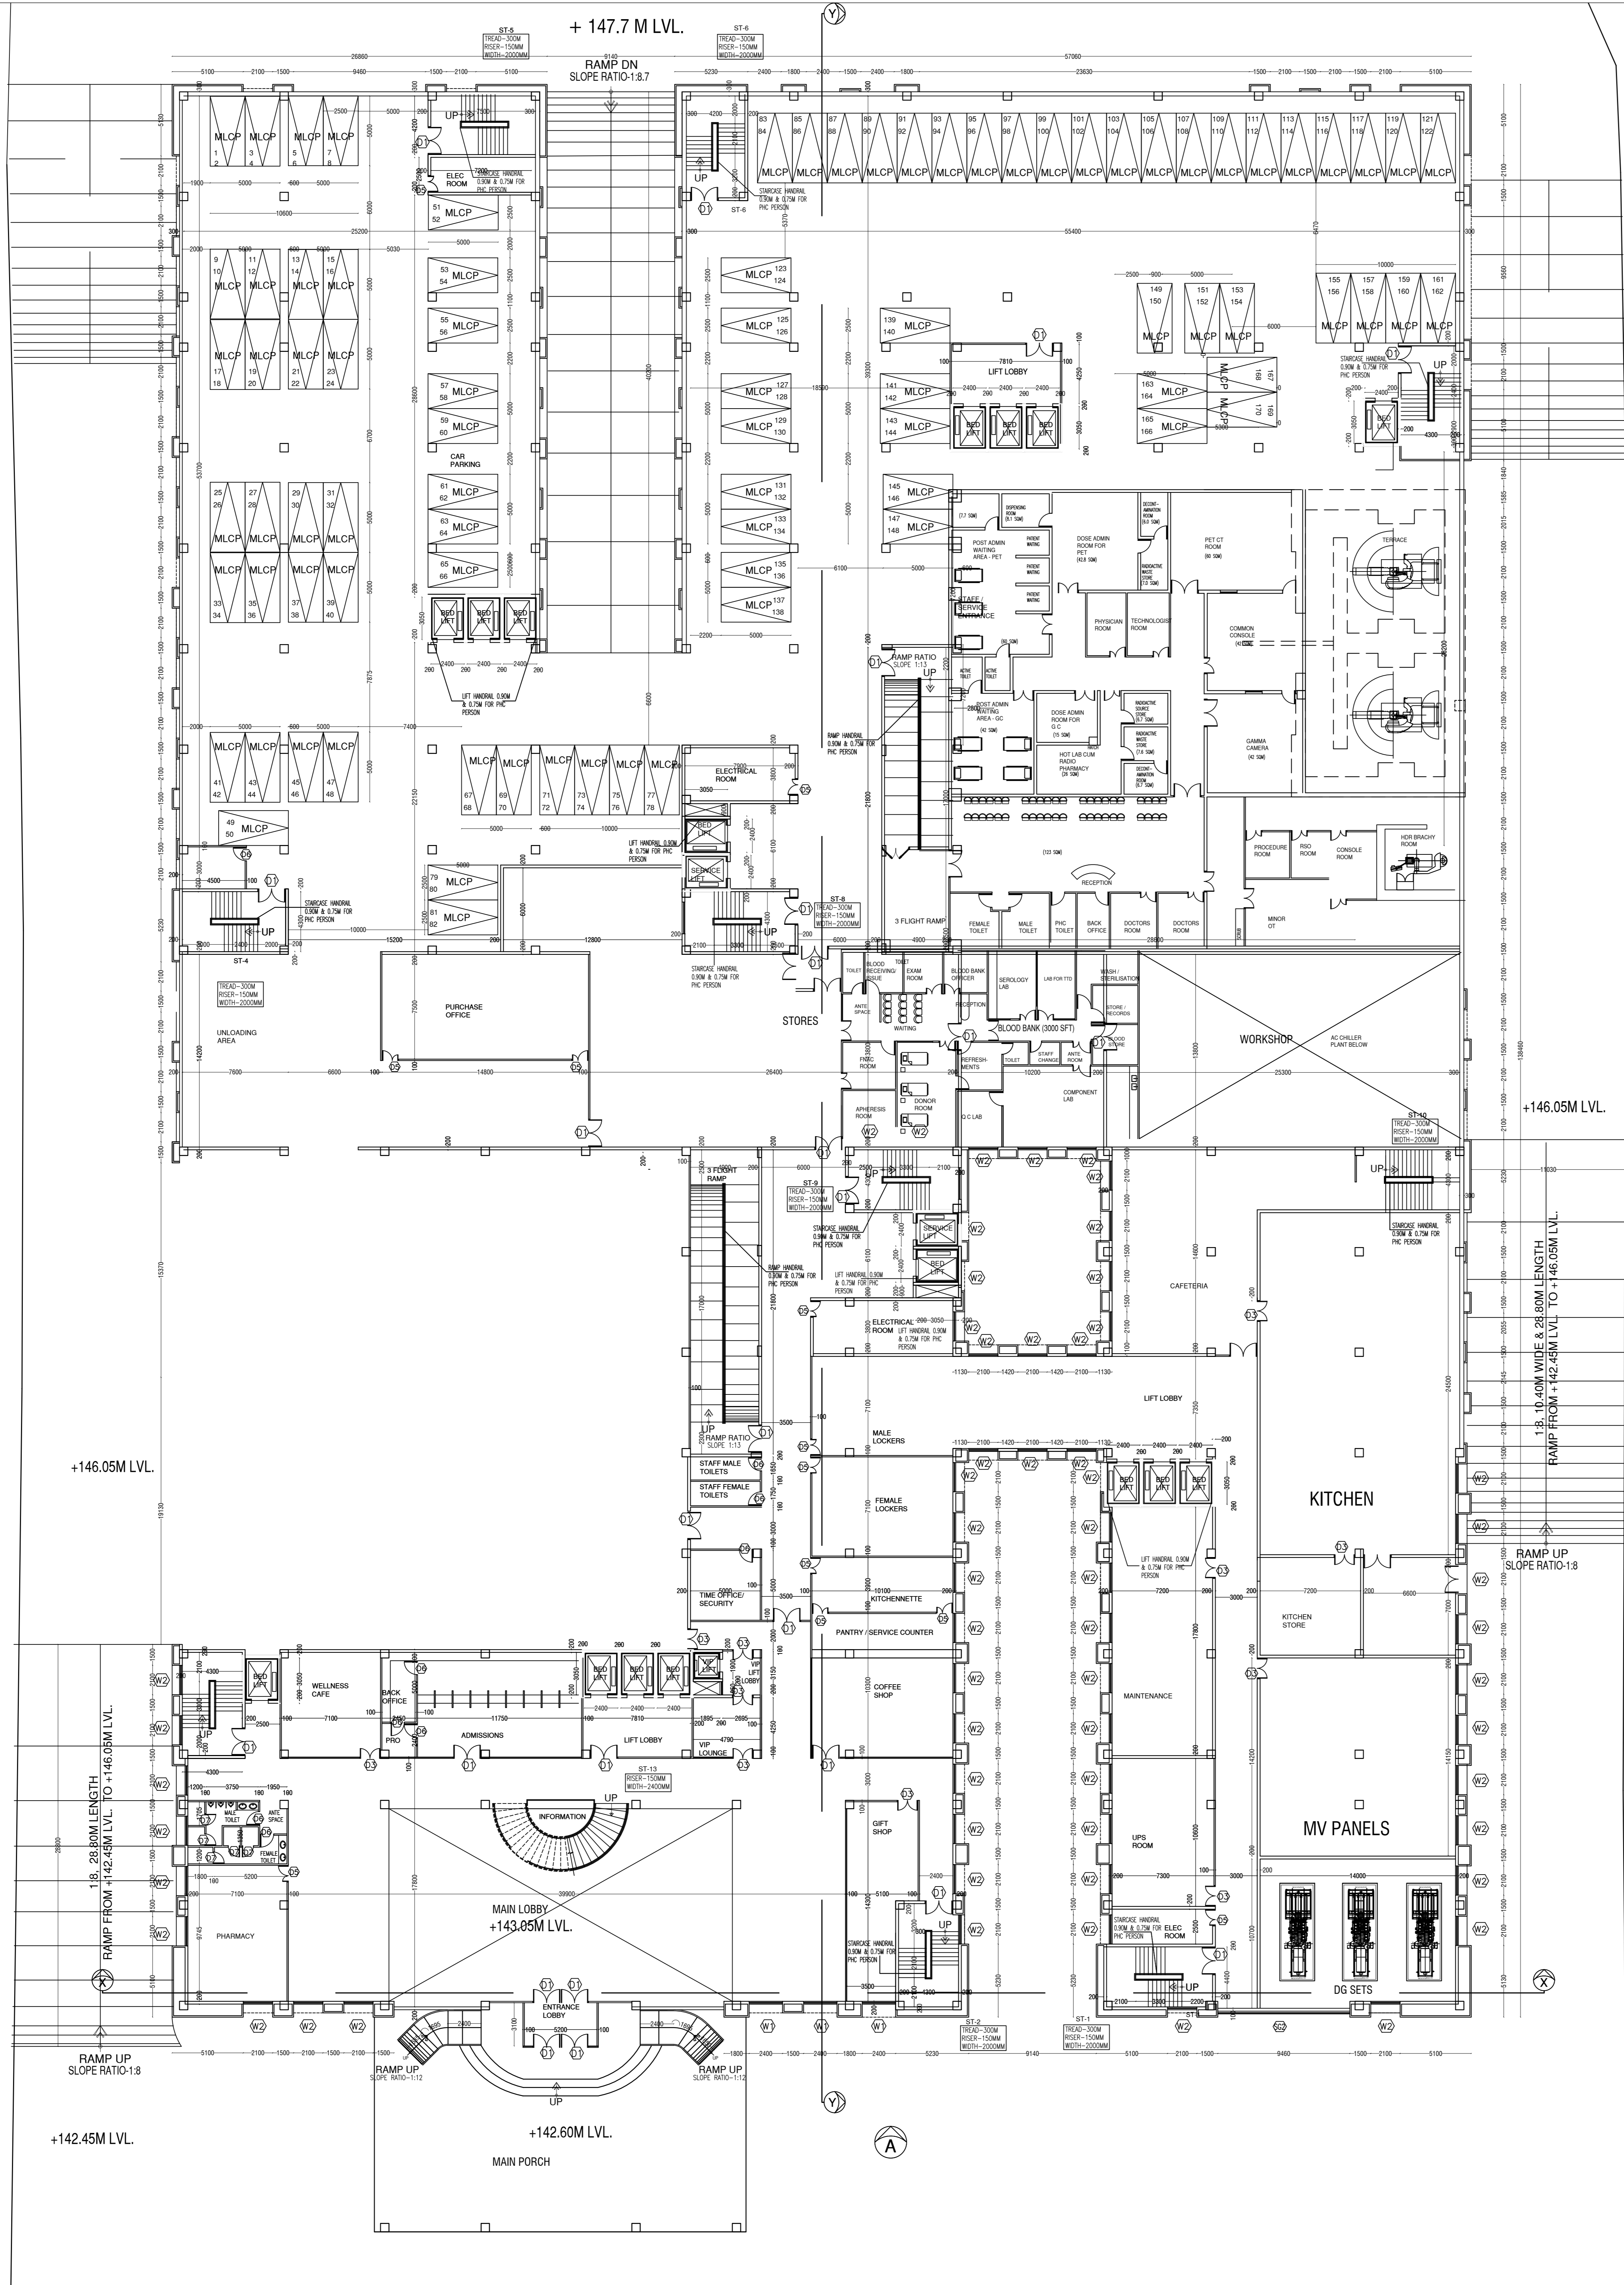

NO. OF CAR PARKING - 272 NOS.

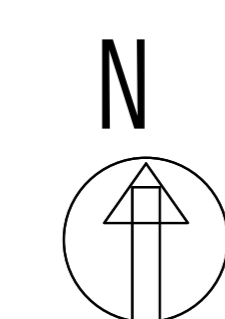

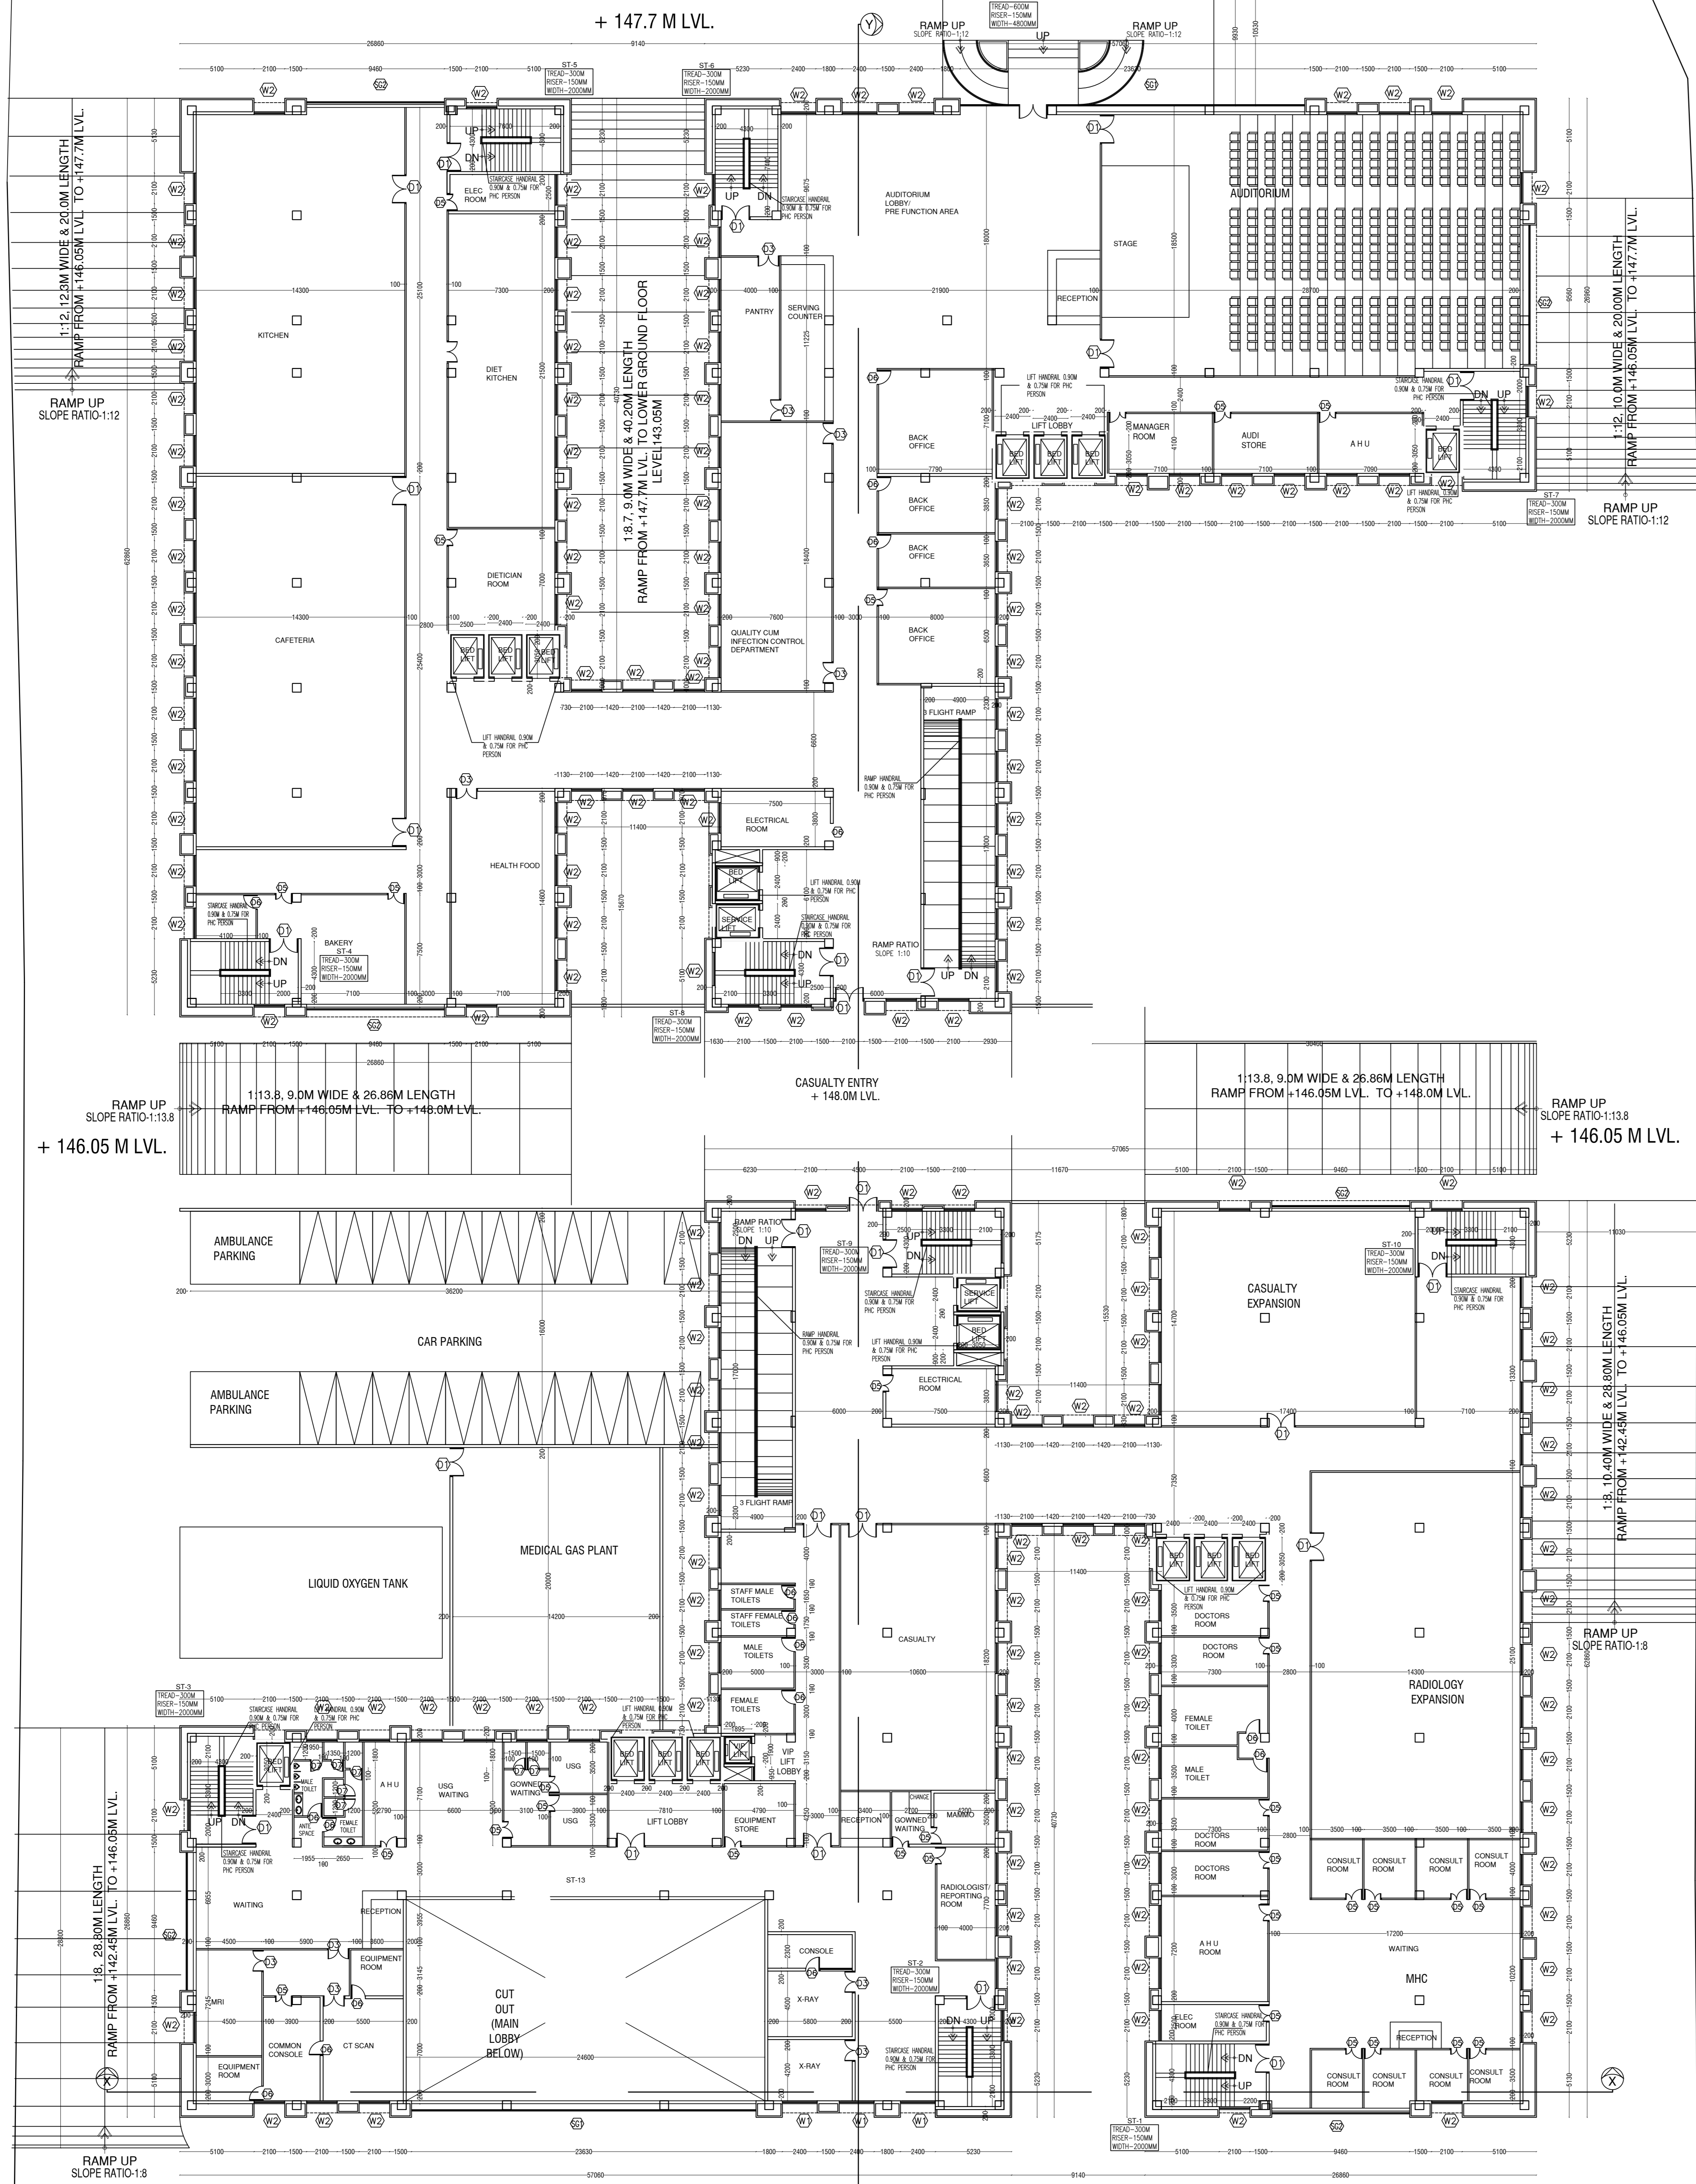

SPECIFICATION:-

1. R.C.C FOOTING OVER A P.C.C. OF 1:4:8
2. R.C.C FRAMED STRUCTURE WITH BRICK MASONRY IN C.M 1:5
3. LINTEL, SUNSHADE, FLOOR & ROOF IN R.C.C.1:2:4
4. FLOORING IN VETRIFIED TILES
5. DOORS IN TEAK WOOD AND ALUMINIUM WINDOWS
6. FINISHES: EXTERIOR - CEMENT PAINTS INTERIOR - DISTEMPER PAINTS
7. FOR WEATHERING COURSE, BRICK BATS AND TWO COURSE OF FLAT TILES, LAID TO SLOPE.

SCHEDULE OF JOINERY

SL.NO	TYPE	DESCRIPTION	SIZE
1	D1	DOOR	2000 X 2100
2	D2	DOOR	1800 X 2100
3	D3	DOOR	1500 X 2100
4	D4	DOOR	1350 X 2100
5	D5	DOOR	1200 X 2100
6	D6	DOOR	1000 X 2100
7	D7	DOOR	850 X 2100
8	W1	WINDOW	2400 X 1800
9	W2	WINDOW	2100 X 1800
10	SG1	STRUCTURAL GLAZING	23630 X 1800
11	SG2	STRUCTURAL GLAZING	9460 X 1800

COLOUR REFERENCE


PROPOSED

OWNER SIGNATURE:

STRUCTURAL ENGINEER:

ARCHITECT:

TECHNICALIYA CONSULTANTS PVT. LTD.
 #25/41 VASANTHA AVENUE, MRC NAGAR, CHENNAI - 28
 PH: 044-24933278, 24933287 FAX: 044-24937341
 Email - technicaliya@airtelmail.in

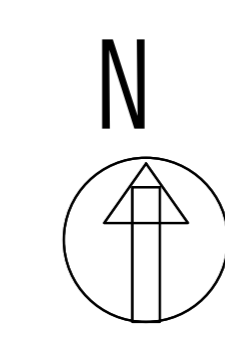

SPECIFICATION:-

1. R.C.C FOOTING OVER A P.C.C. OF 1:4:8
2. R.C.C FRAMED STRUCTURE WITH BRICK MASONRY IN C.M 1:5
3. LINTEL, SUNSHADE, FLOOR & ROOF IN R.C.C.1:2:4
4. FLOORING IN VETRIFIED TILES
5. DOORS IN TEAK WOOD AND ALUMINIUM WINDOWS
6. FINISHES: EXTERIOR - CEMENT PAINTS INTERIOR - DISTEMPER PAINTS
7. FOR WEATHERING COURSE, BRICK BATS AND TWO COURSE OF FLAT TILES, LAID TO SLOPE.

SCHEDULE OF JOINERY

SL.NO	TYPE	DESCRIPTION	SIZE
1	D1	DOOR	2000 X 2100
2	D2	DOOR	1800 X 2100
3	D3	DOOR	1500 X 2100
4	D4	DOOR	1350 X 2100
5	D5	DOOR	1200 X 2100
6	D6	DOOR	1000 X 2100
7	D7	DOOR	850 X 2100
8	W1	WINDOW	2400 X 1800
9	W2	WINDOW	2100 X 1800
10	SG1	STRUCTURAL GLAZING	23630 X 1800
11	SG2	STRUCTURAL GLAZING	9460 X 1800

COLOUR REFERENCE

PROPOSED

OWNER SIGNATURE: _____


STRUCTURAL ENGINEER: _____

ARCHITECT: _____

TECHNICALIYA CONSULTANTS PVT. LTD.
 #25/41 VASANTHA AVENUE, MRC NAGAR, CHENNAI - 28
 PH: 044-24933278, 24933287 FAX: 044-24937341
 Email - technicaliya@airtelmail.in

HOSPITAL BLOCK
 FIRST FLOOR PLAN

SHEET NO - 02/17
 SCALE 1:200

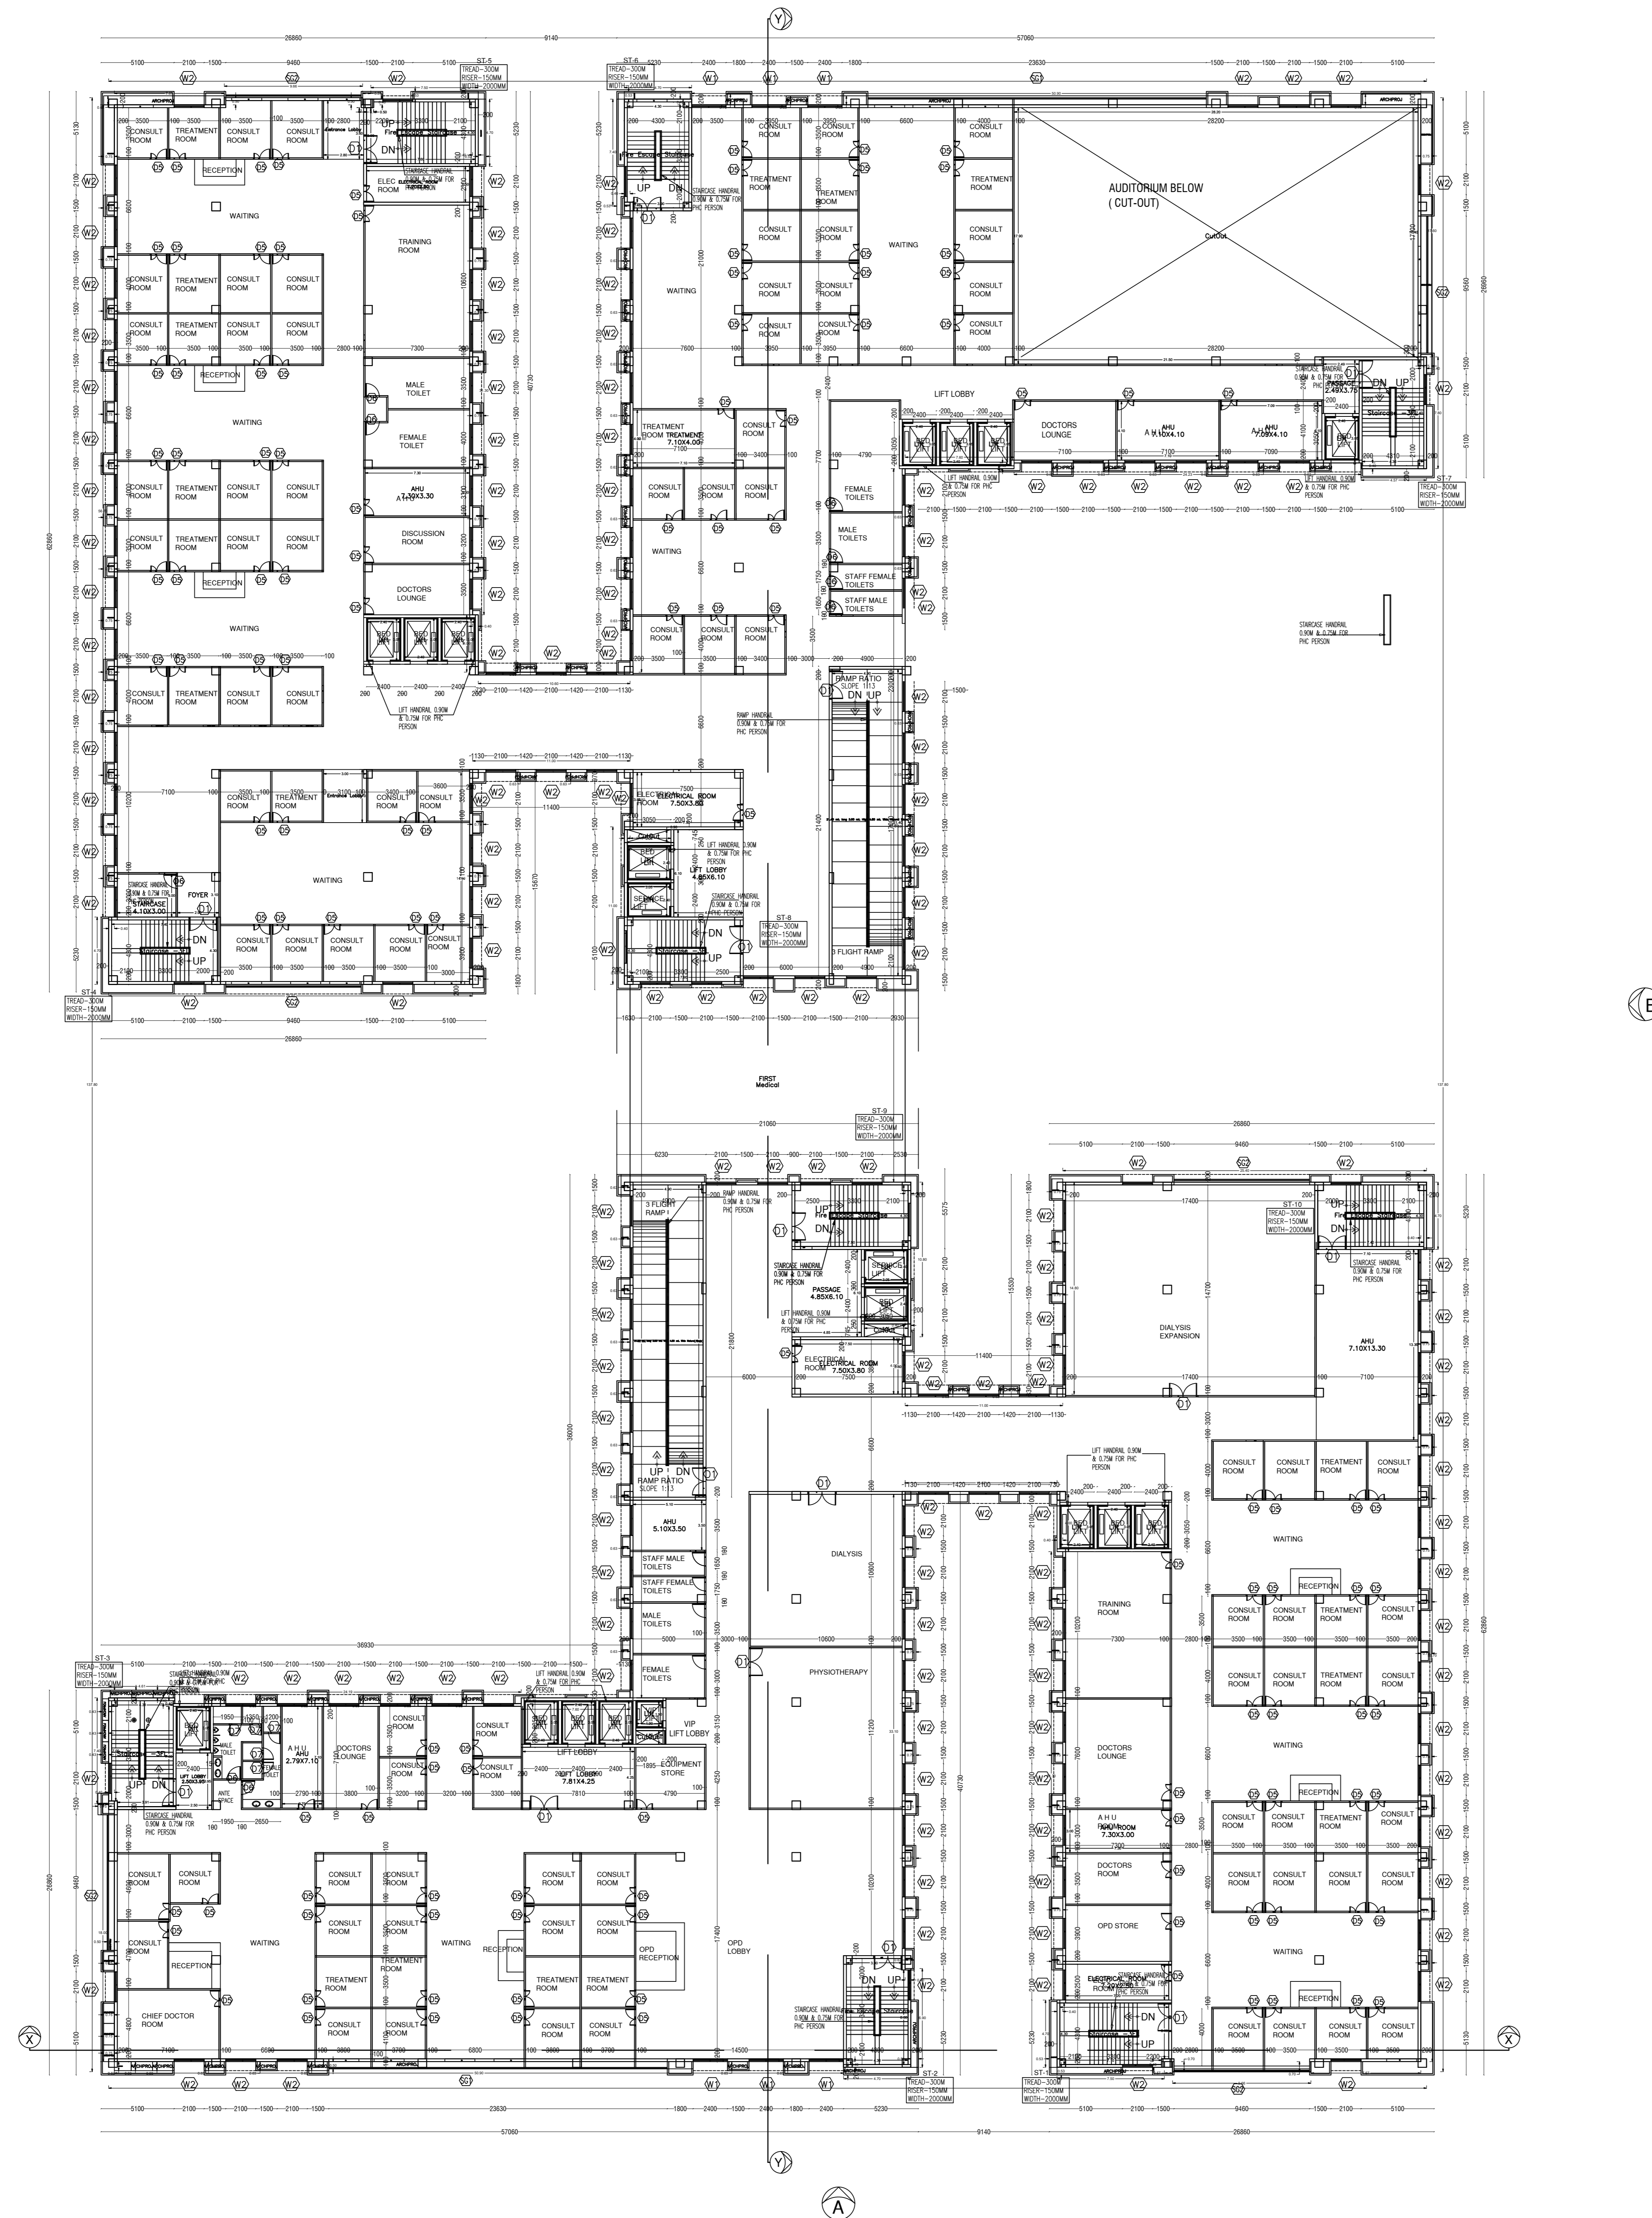

SPECIFICATION:-

1. R.C.C FOOTING OVER A P.C.C. OF 1:4:8
2. R.C.C FRAMED STRUCTURE WITH BRICK MASONRY IN C.M 1:5
3. LINTEL, SUNSHADE, FLOOR & ROOF IN R.C.C.1:2:4
4. FLOORING IN VETRIIFIED TILES
5. DOORS IN TEAK WOOD AND ALUMINIUM WINDOWS
6. FINISHES: EXTERIOR - CEMENT PAINTS INTERIOR - DISTEMPER PAINTS
7. FOR WEATHERING COURSE, BRICK BATS AND TWO COURSE OF FLAT TILES, LAID TO SLOPE.

SCHEDULE OF JOINERY

SL.NO	TYPE	DESCRIPTION	SIZE
1	D1	DOOR	2000 X 2100
2	D2	DOOR	1800 X 2100
3	D3	DOOR	1500 X 2100
4	D4	DOOR	1350 X 2100
5	D5	DOOR	1200 X 2100
6	D6	DOOR	1000 X 2100
7	D7	DOOR	850 X 2100
8	W1	WINDOW	2400 X 1800
9	W2	WINDOW	2100 X 1800
10	SG1	STRUCTURAL GLAZING	23630 X 1800
11	SG2	STRUCTURAL GLAZING	9460 X 1800

COLOUR REFERENCE

PROPOSED


OWNER SIGNATURE: _____

STRUCTURAL ENGINEER: _____

ARCHITECT: _____

TECHNICALIYA CONSULTANTS PVT. LTD.
 #25/41 VASANTHA AVENUE, MRC NAGAR, CHENNAI - 28
 PH: 044-24933278, 24933287 FAX: 044-24937341
 Email - technicaliya@airtelmail.in

HOSPITAL BLOCK
 SECOND FLOOR PLAN SHEET NO - 02/17
 SCALE 1:200

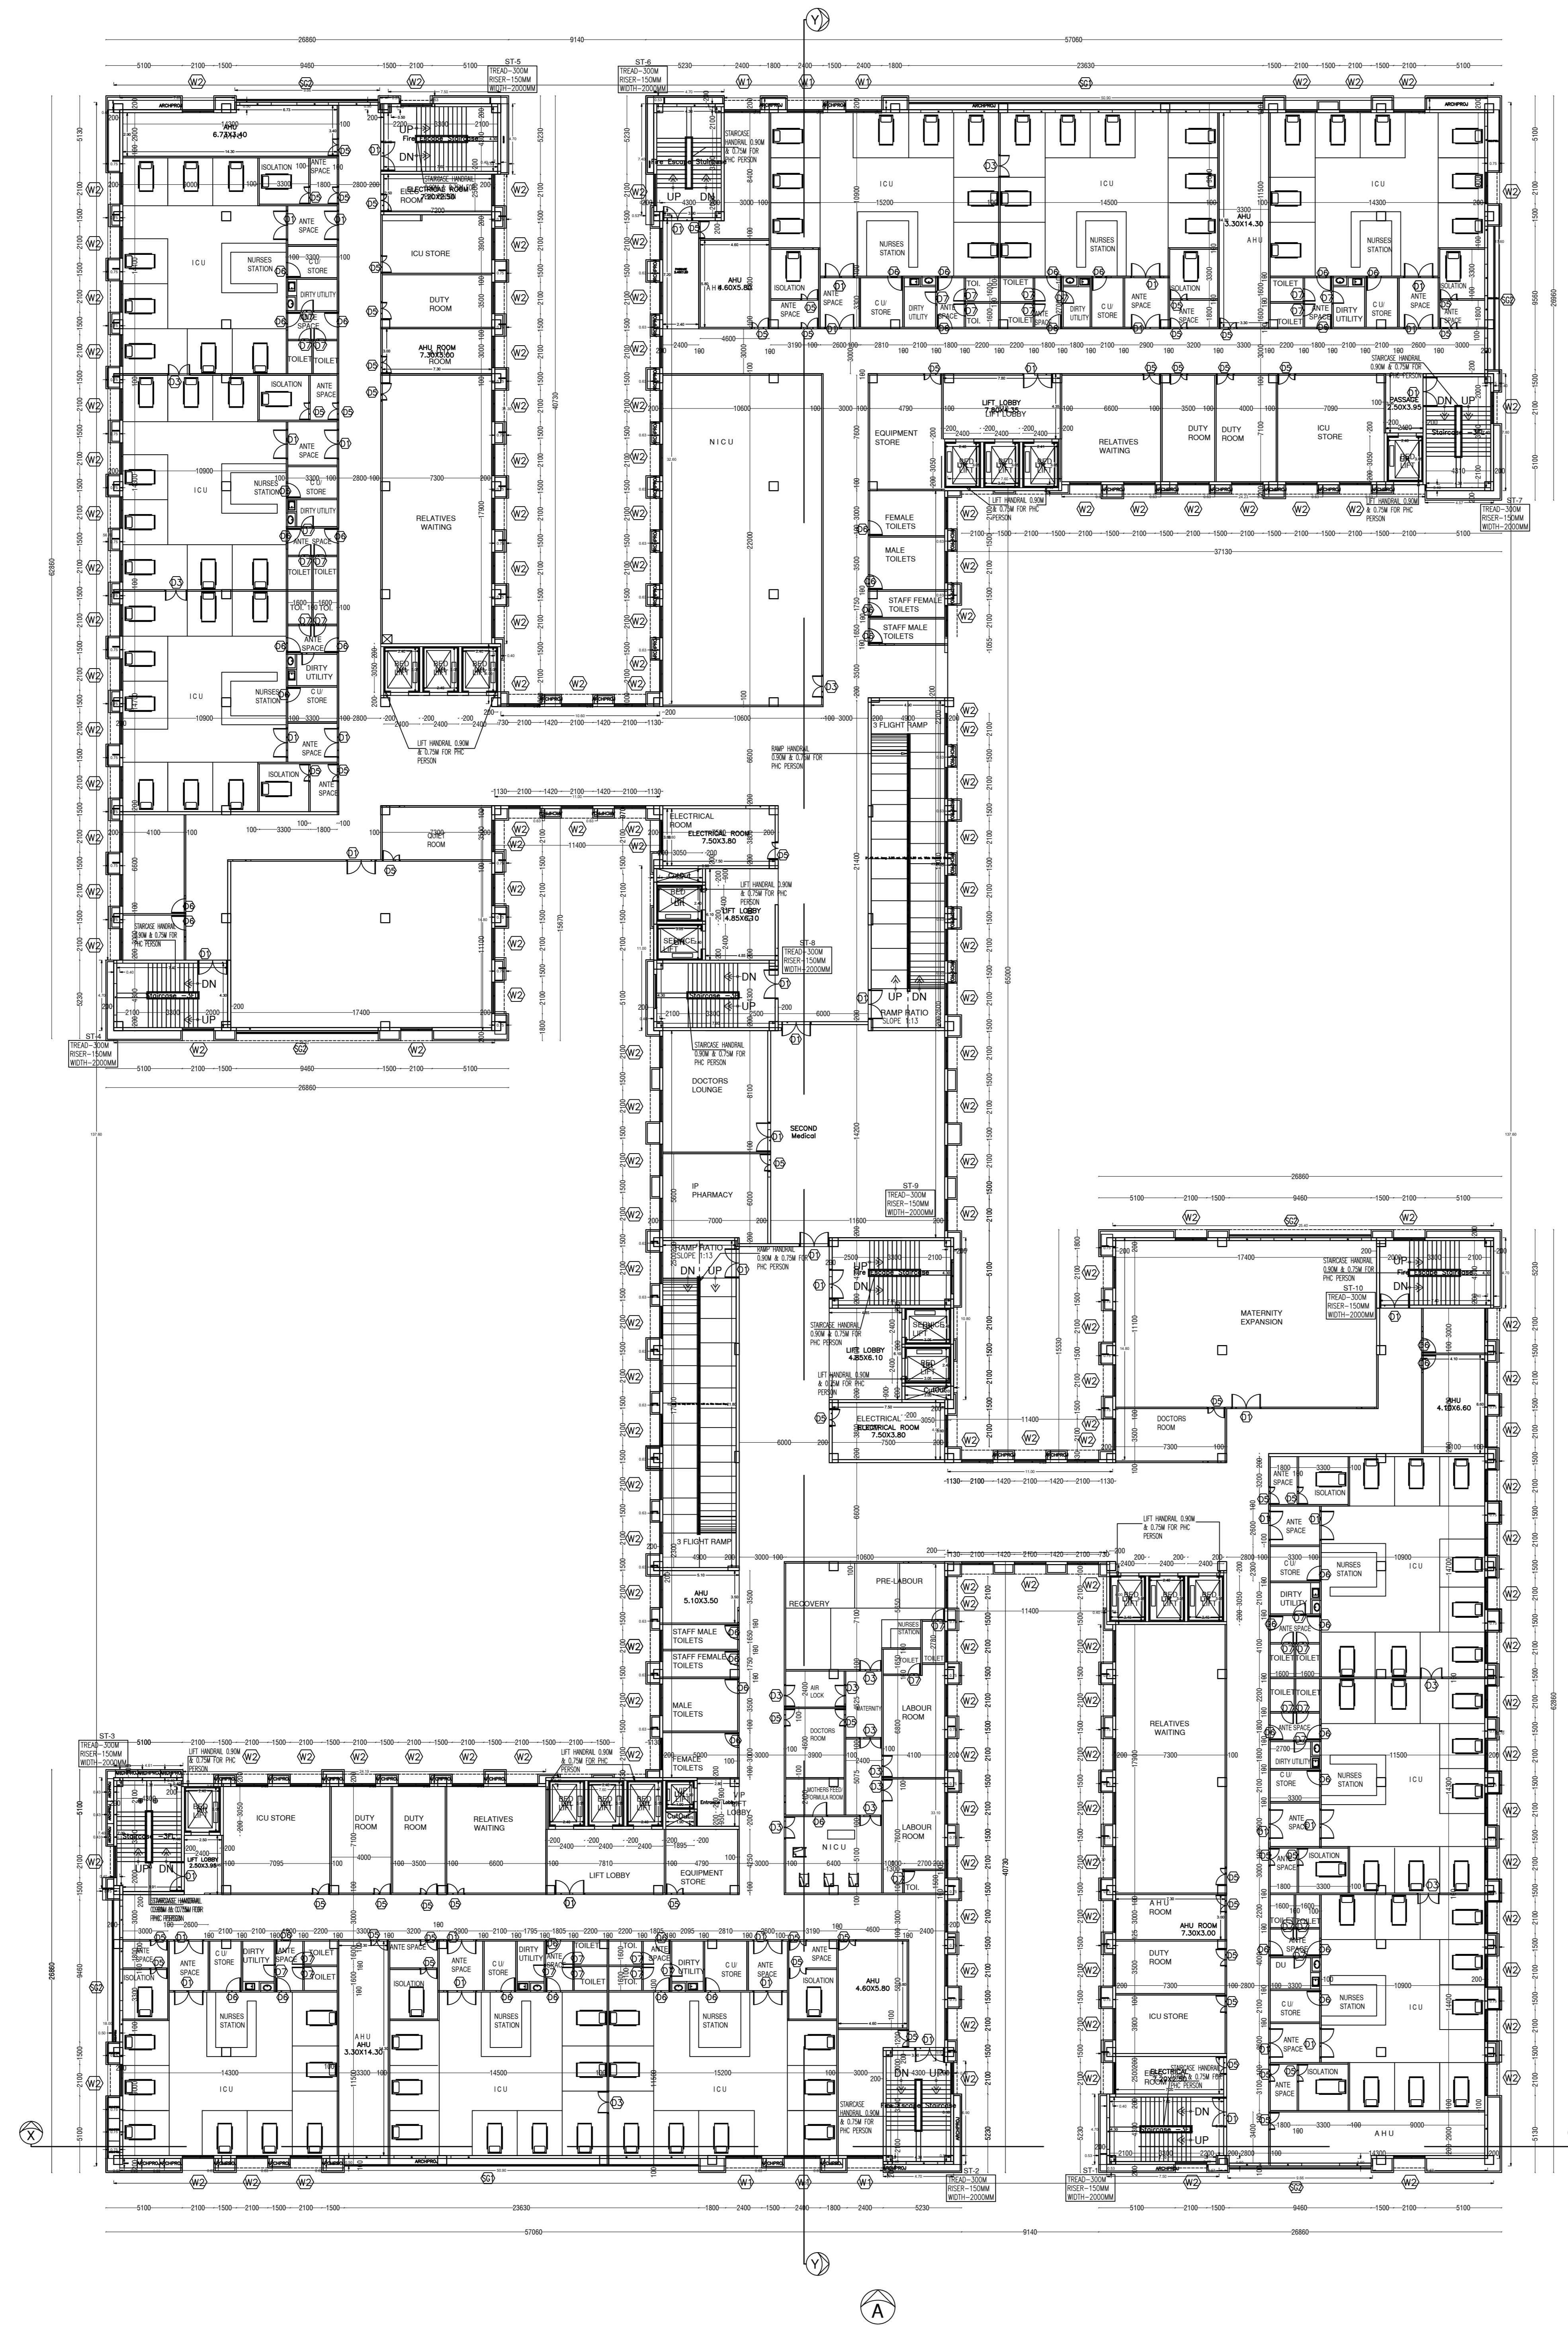

SPECIFICATION:-

1. R.C.C FOOTING OVER A P.C.C. OF 1:4:8
2. R.C.C FRAMED STRUCTURE WITH BRICK MASONRY IN C.M 1:5
3. LINTEL, SUNSHADE, FLOOR & ROOF IN R.C.C.1:2:4
4. FLOORING IN VETTRIFIED TILES
5. DOORS IN TEAK WOOD AND ALUMINIUM WINDOWS
6. FINISHES: EXTERIOR - CEMENT PAINTS INTERIOR - DISTEMPER PAINTS
7. FOR WEATHERING COURSE, BRICK BATS AND TWO COURSE OF FLAT TILES, LAID TO SLOPE.

SCHEDULE OF JOINERY

SL.NO	TYPE	DESCRIPTION	SIZE
1	D1	DOOR	2000 X 2100
2	D2	DOOR	1800 X 2100
3	D3	DOOR	1500 X 2100
4	D4	DOOR	1350 X 2100
5	D5	DOOR	1200 X 2100
6	D6	DOOR	1000 X 2100
7	D7	DOOR	850 X 2100
8	W1	WINDOW	2400 X 1800
9	W2	WINDOW	2100 X 1800
10	SG1	STRUCTURAL GLAZING	23630 X 1800
11	SG2	STRUCTURAL GLAZING	9460 X 1800

COLOUR REFERENCE


PROPOSED

OWNER SIGNATURE:

STRUCTURAL ENGINEER:

ARCHITECT:

TECHNICALIYA CONSULTANTS PVT. LTD.
 #25/41 VASANTHA AVENUE, MRC NAGAR, CHENNAI - 28
 PH: 044-24933278, 24933287 FAX: 044-24937341
 Email - technicaliya@airtelmail.in

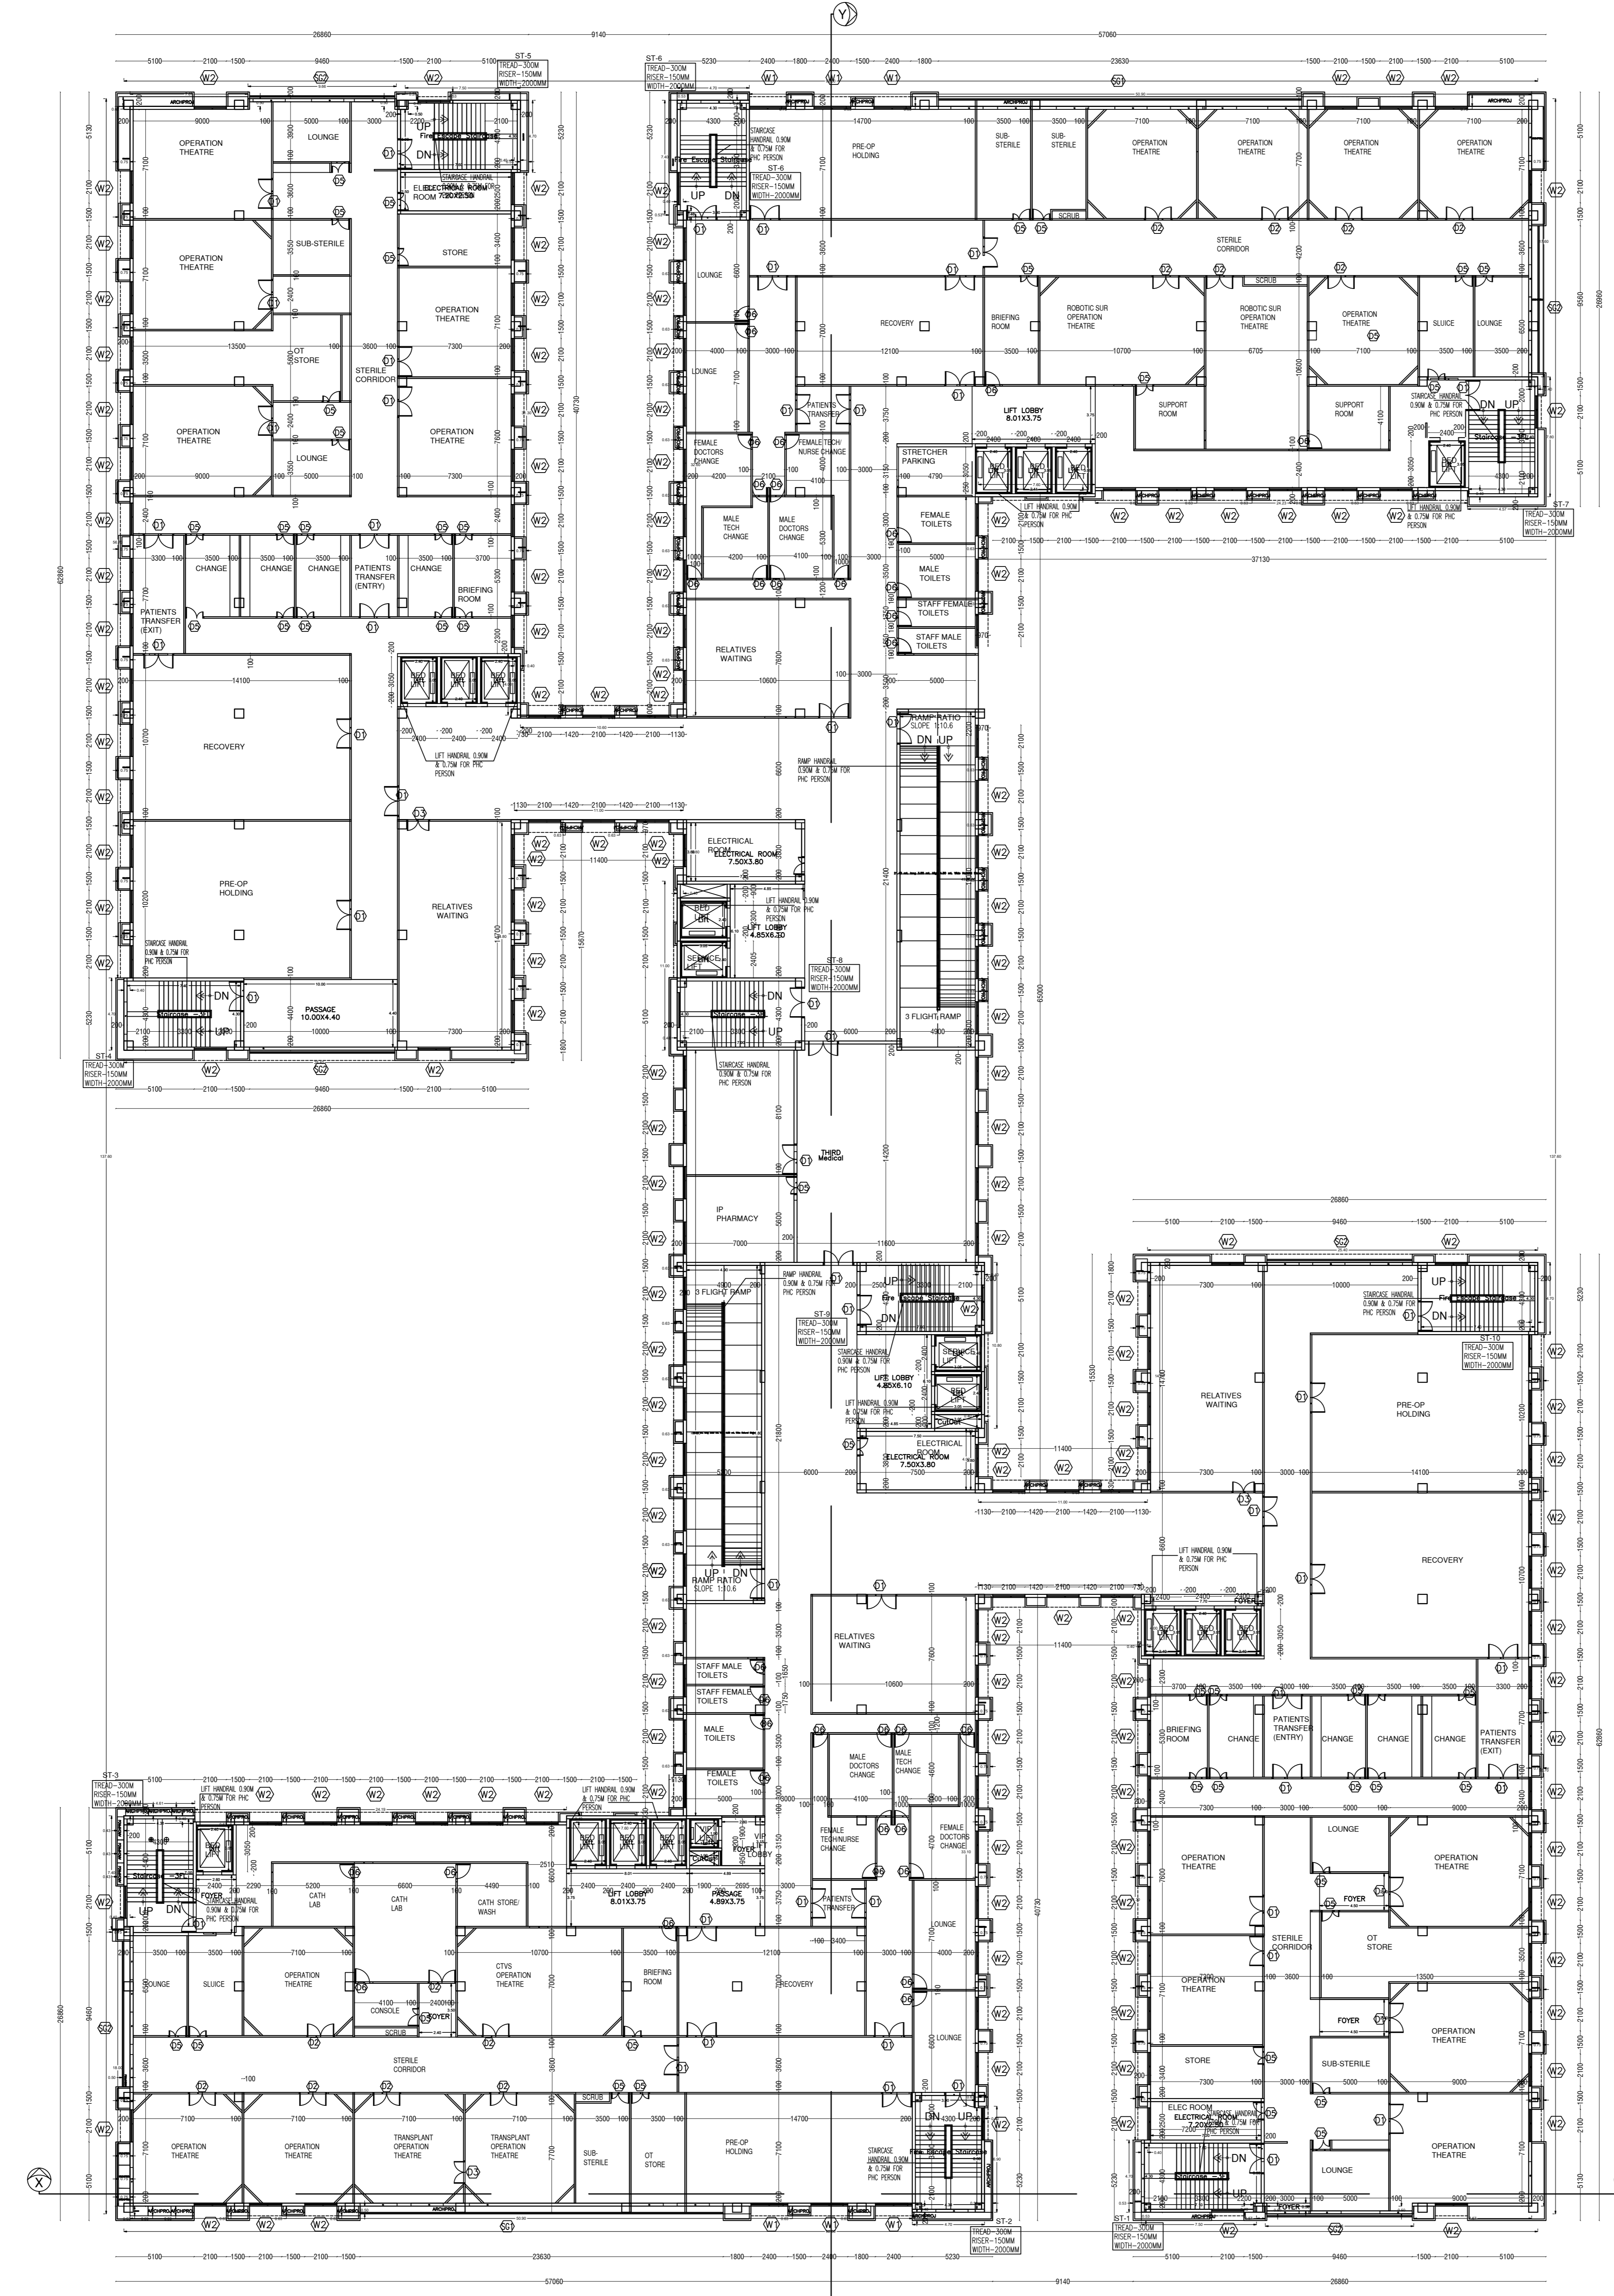

SPECIFICATION:-

1. R.C.C FOOTING OVER A P.C.C. OF 1:4:8
2. R.C.C FRAMED STRUCTURE WITH BRICK MASONRY IN C.M 1:5
3. LINTEL, SUNSHADE, FLOOR & ROOF IN R.C.C.1:2:4
4. FLOORING IN VETRIFIED TILES
5. DOORS IN TEAK WOOD AND ALUMINIUM WINDOWS
6. FINISHES: EXTERIOR - CEMENT PAINTS INTERIOR
 - DISTEMPER PAINTS
7. FOR WEATHERING COURSE, BRICK BATS AND TWO
 COURSE OF FLAT TILES, LAID TO SLOPE.

SCHEDULE OF JOINERY

SL.NO	TYPE	DESCRIPTION	SIZE
1	D1	DOOR	2000 X 2100
2	D2	DOOR	1800 X 2100
3	D3	DOOR	1500 X 2100
4	D4	DOOR	1350 X 2100
5	D5	DOOR	1200 X 2100
6	D6	DOOR	1000 X 2100
7	D7	DOOR	850 X 2100
8	W1	WINDOW	2400 X 1800
9	W2	WINDOW	2100 X 1800
10	SG1	STRUCTURAL GLAZING	23630 X 1800
11	SG2	STRUCTURAL GLAZING	9460 X 1800

COLOUR REFERENCE

PROPOSED

OWNER SIGNATURE: _____


STRUCTURAL ENGINEER: _____

ARCHITECT: _____

TECHNICALIYA CONSULTANTS PVT. LTD.
 #25/41 VASANTHA AVENUE, MRC NAGAR, CHENNAI - 28
 PH: 044-24933278, 24933287 FAX: 044-24937341
 Email - technicaliya@airtelmail.in

HOSPITAL BLOCK
 FOURTH FLOOR PLAN

SHEET NO - 02/17
 SCALE 1:200

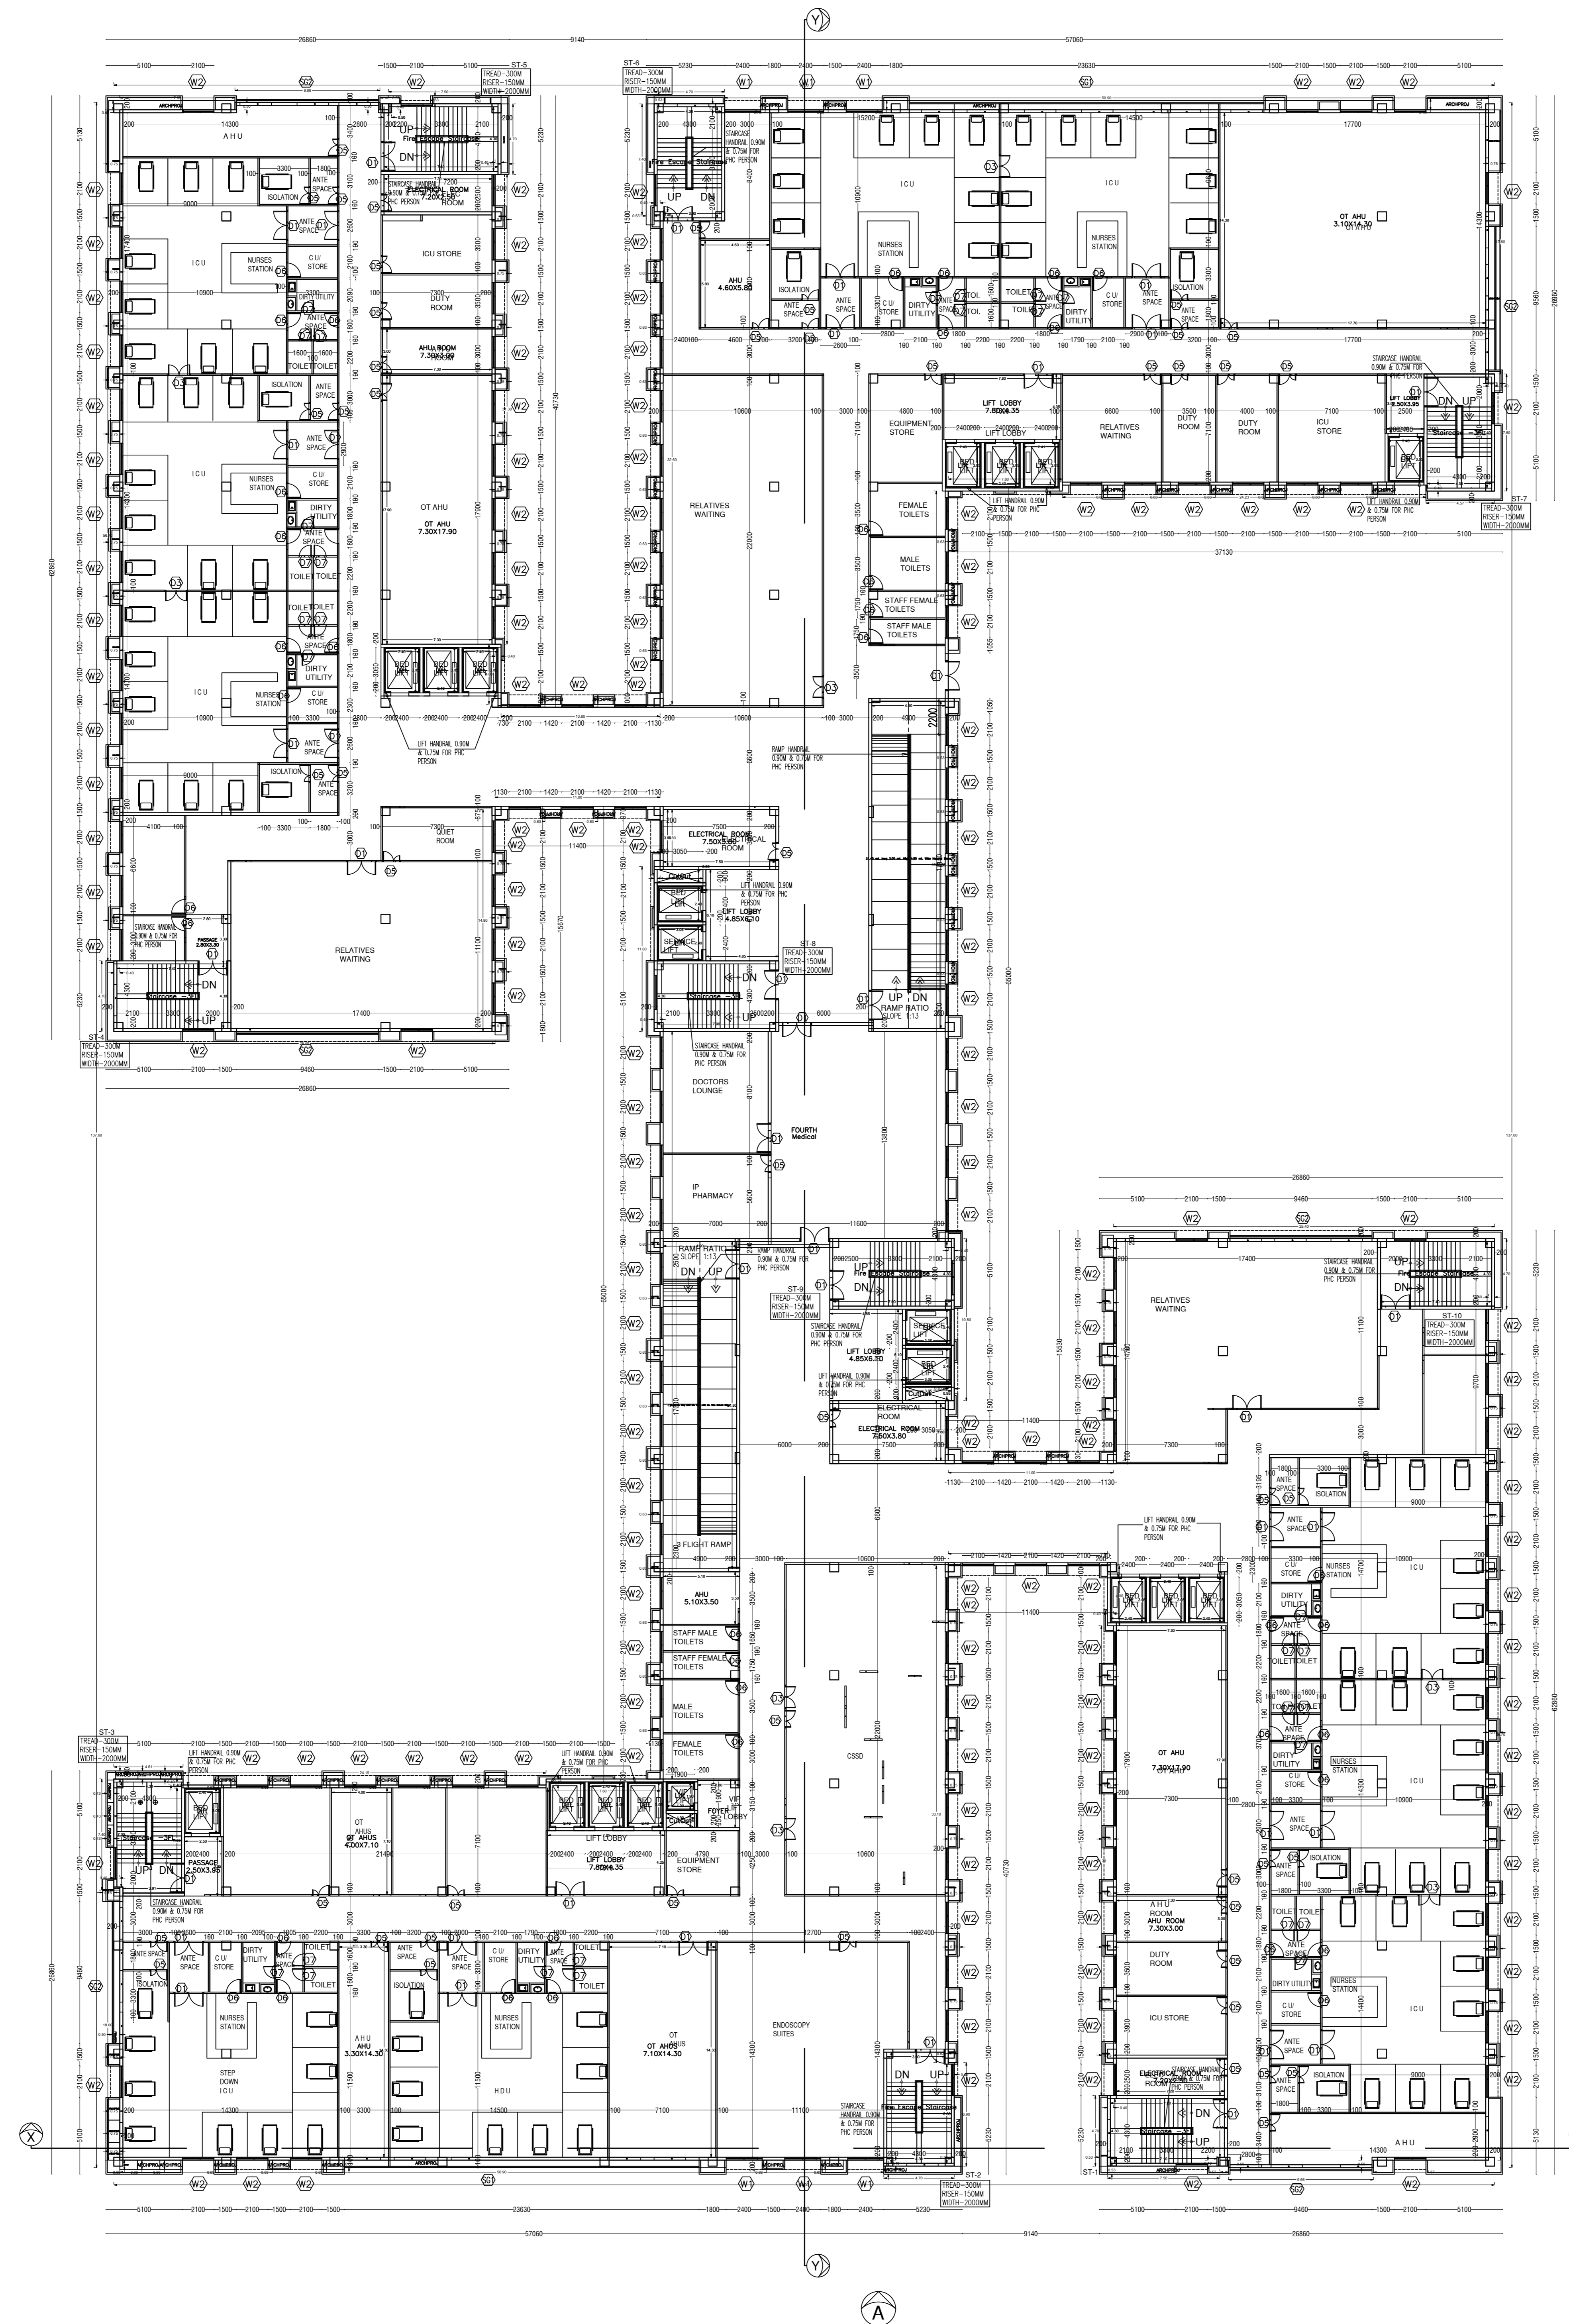

SPECIFICATION:-

1. R.C.C FOOTING OVER A P.C.C. OF 1:4:8
2. R.C.C FRAMED STRUCTURE WITH BRICK MASONRY IN C.M 1:5
3. LINTEL, SUNSHADE, FLOOR & ROOF IN R.C.C.1:2:4
4. FLOORING IN VETRIFIED TILES
5. DOORS IN TEAK WOOD AND ALUMINIUM WINDOWS
6. FINISHES: EXTERIOR - CEMENT PAINTS INTERIOR - DISTEMPER PAINTS
7. FOR WEATHERING COURSE, BRICK BATS AND TWO COURSE OF FLAT TILES, LAID TO SLOPE.

SCHEDULE OF JOINERY

SL.NO	TYPE	DESCRIPTION	SIZE
1	D1	DOOR	2000 X 2100
2	D2	DOOR	1800 X 2100
3	D3	DOOR	1500 X 2100
4	D4	DOOR	1350 X 2100
5	D5	DOOR	1200 X 2100
6	D6	DOOR	1000 X 2100
7	D7	DOOR	850 X 2100
8	W1	WINDOW	2400 X 1800
9	W2	WINDOW	2100 X 1800
10	SG1	STRUCTURAL GLAZING	23630 X 1800
11	SG2	STRUCTURAL GLAZING	9460 X 1800

COLOUR REFERENCE

PROPOSED

OWNER SIGNATURE:


STRUCTURAL ENGINEER:

ARCHITECT:

TECHNICALIYA CONSULTANTS PVT. LTD.
 #25/41 VASANTHA AVENUE, MRC NAGAR, CHENNAI - 28
 PH: 044-24933278, 24933287 FAX: 044-24937341
 Email - technicaliya@airtelmail.in

HOSPITAL BLOCK
 FIFTH FLOOR PLAN

SHEET NO - 02/17
 SCALE 1:200

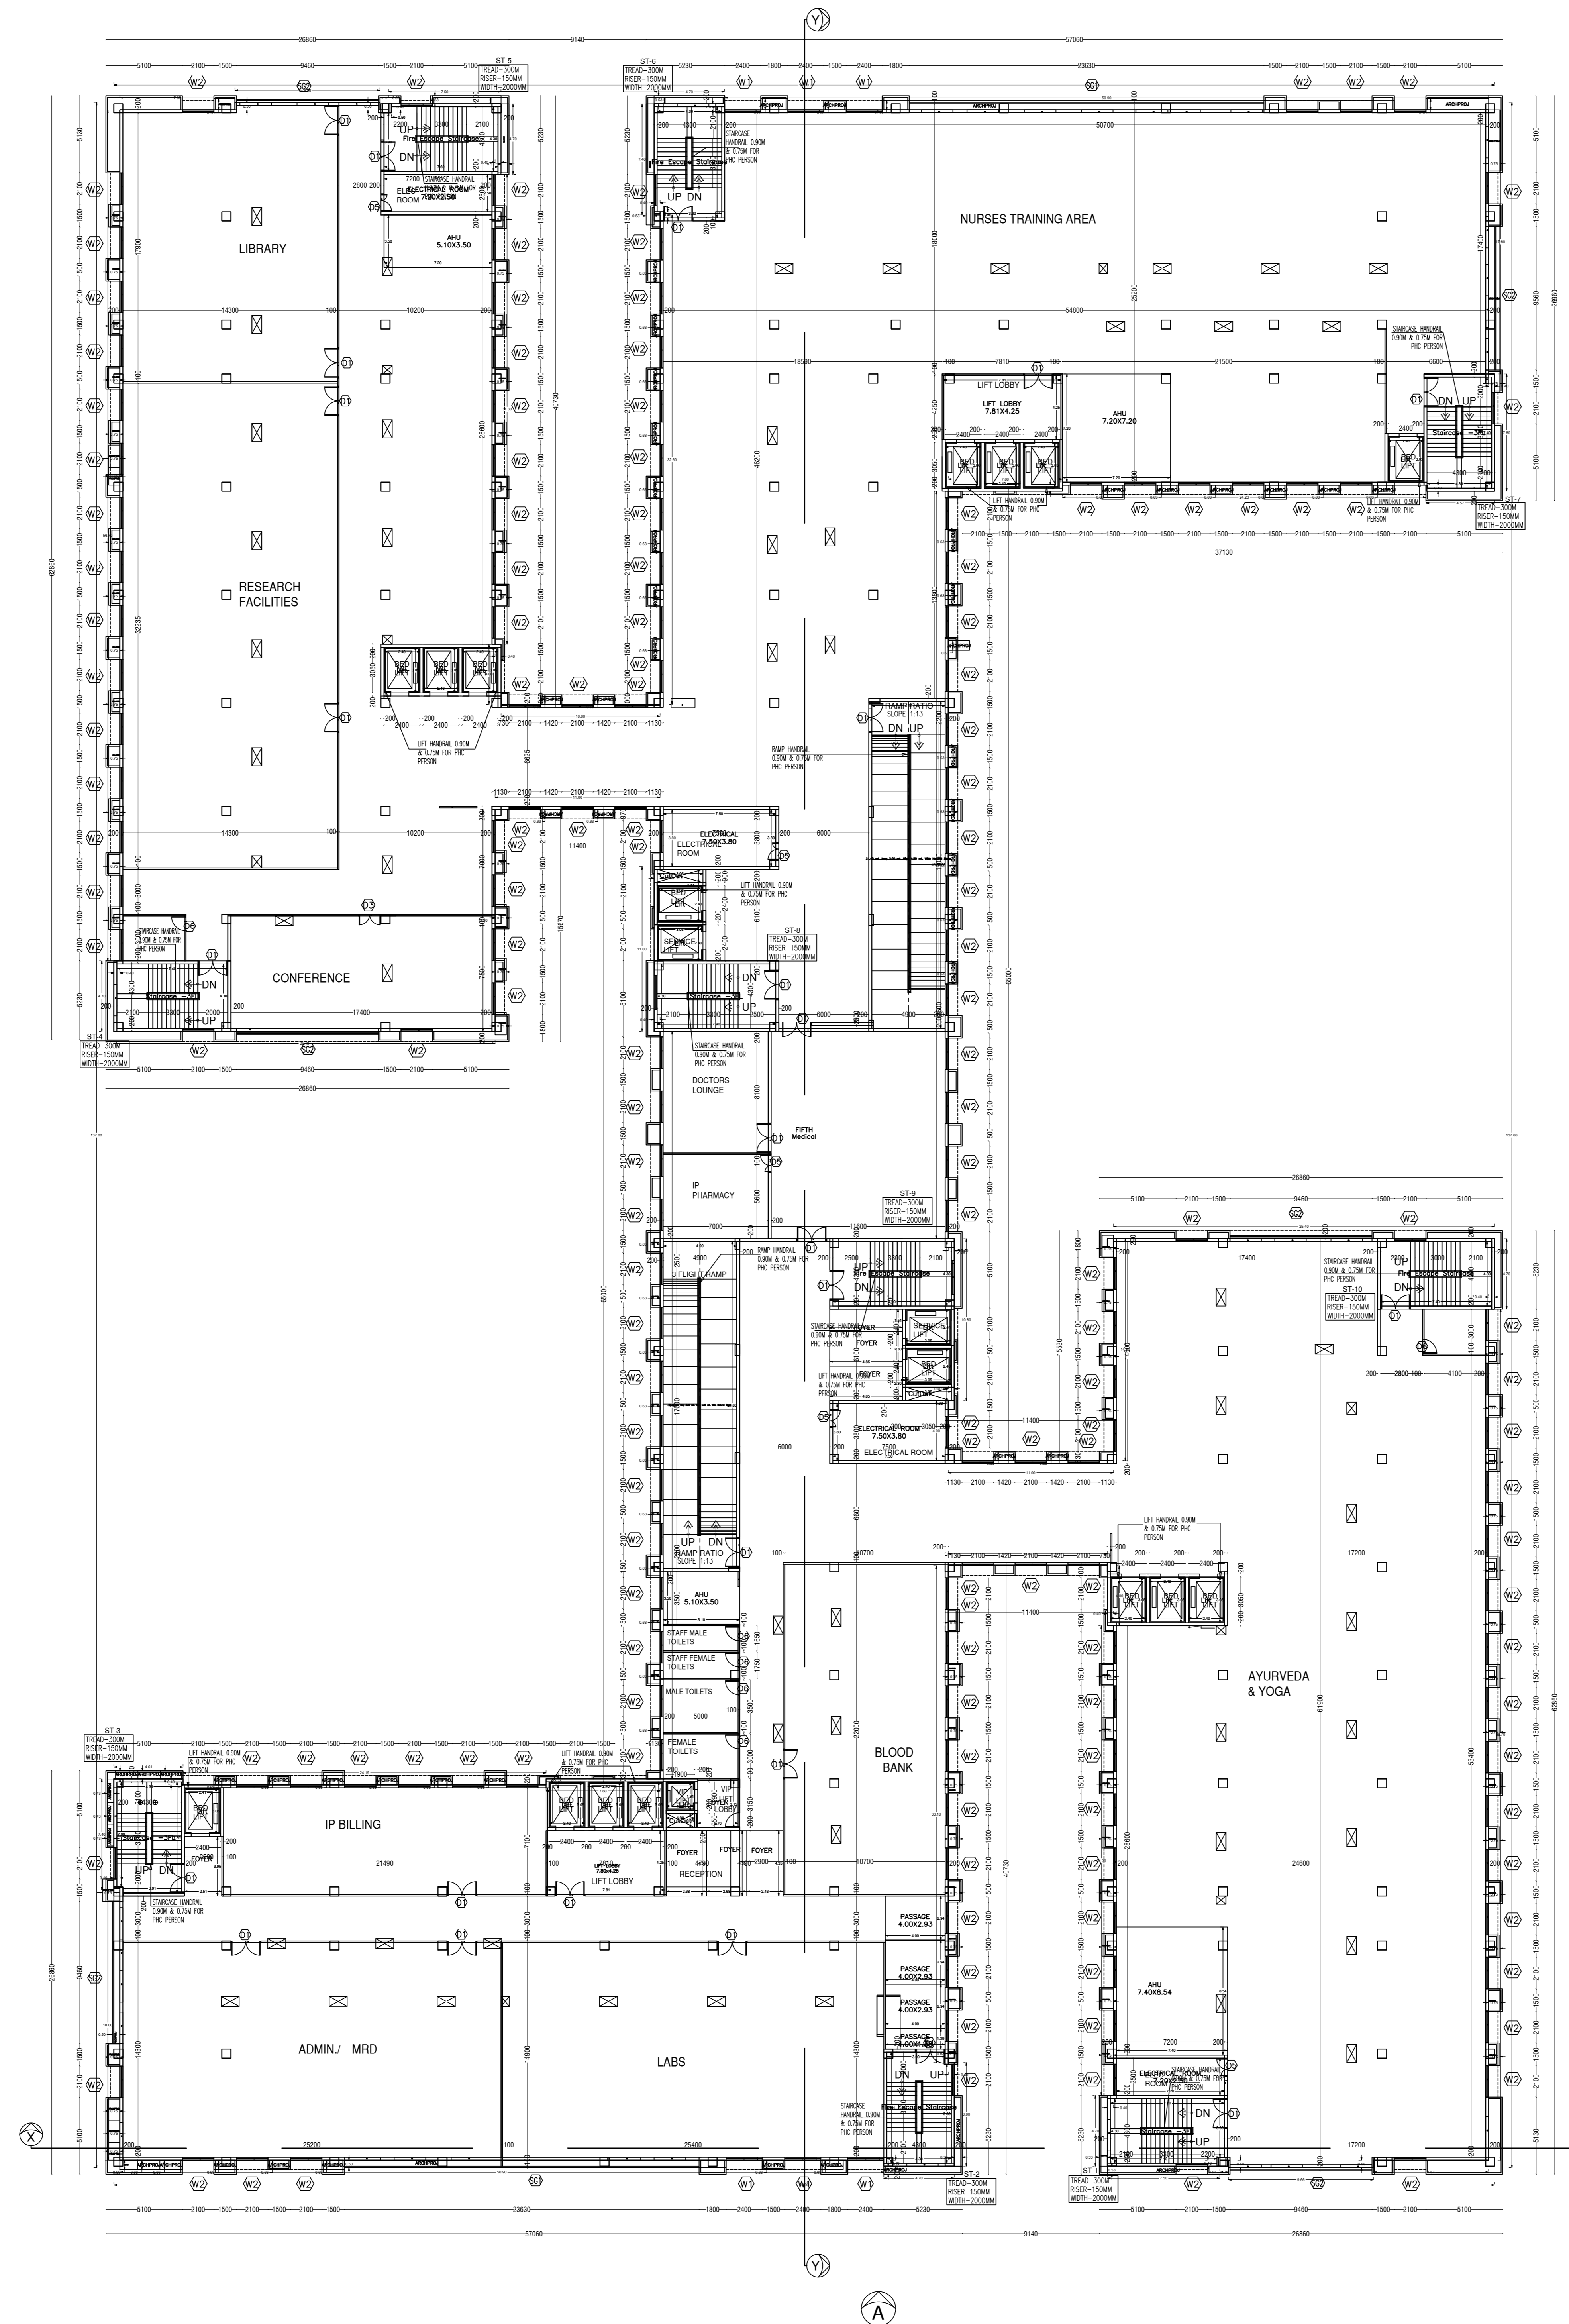

SPECIFICATION:-

1. R.C.C FOOTING OVER A P.C.C. OF 1:4:8
2. R.C.C FRAMED STRUCTURE WITH BRICK MASONRY IN C.M 1:5
3. LINTEL, SUNSHADE, FLOOR & ROOF IN R.C.C.1:2:4
4. FLOORING IN VETRIFIED TILES
5. DOORS IN TEAK WOOD AND ALUMINIUM WINDOWS
6. FINISHES: EXTERIOR - CEMENT PAINTS INTERIOR - DISTEMPER PAINTS
7. FOR WEATHERING COURSE, BRICK BATS AND TWO COURSE OF FLAT TILES, LAID TO SLOPE.

SCHEDULE OF JOINERY

SL.NO	TYPE	DESCRIPTION	SIZE
1	D1	DOOR	2000 X 2100
2	D2	DOOR	1800 X 2100
3	D3	DOOR	1500 X 2100
4	D4	DOOR	1350 X 2100
5	D5	DOOR	1200 X 2100
6	D6	DOOR	1000 X 2100
7	D7	DOOR	850 X 2100
8	W1	WINDOW	2400 X 1800
9	W2	WINDOW	2100 X 1800
10	SG1	STRUCTURAL GLAZING	23630 X 1800
11	SG2	STRUCTURAL GLAZING	9460 X 1800

COLOUR REFERENCE

PROPOSED

OWNER SIGNATURE:


STRUCTURAL ENGINEER:

ARCHITECT:

TECHNICALIYA CONSULTANTS PVT. LTD.
 #25/41 VASANTHA AVENUE, MRC NAGAR, CHENNAI - 28
 PH: 044-24933278, 24933287 FAX: 044-24937341
 Email - technicaliya@airtelmail.in

HOSPITAL BLOCK
 SIXTH & SEVENTH FLOOR PLANS

SHEET NO - 02/17
 SCALE 1:200

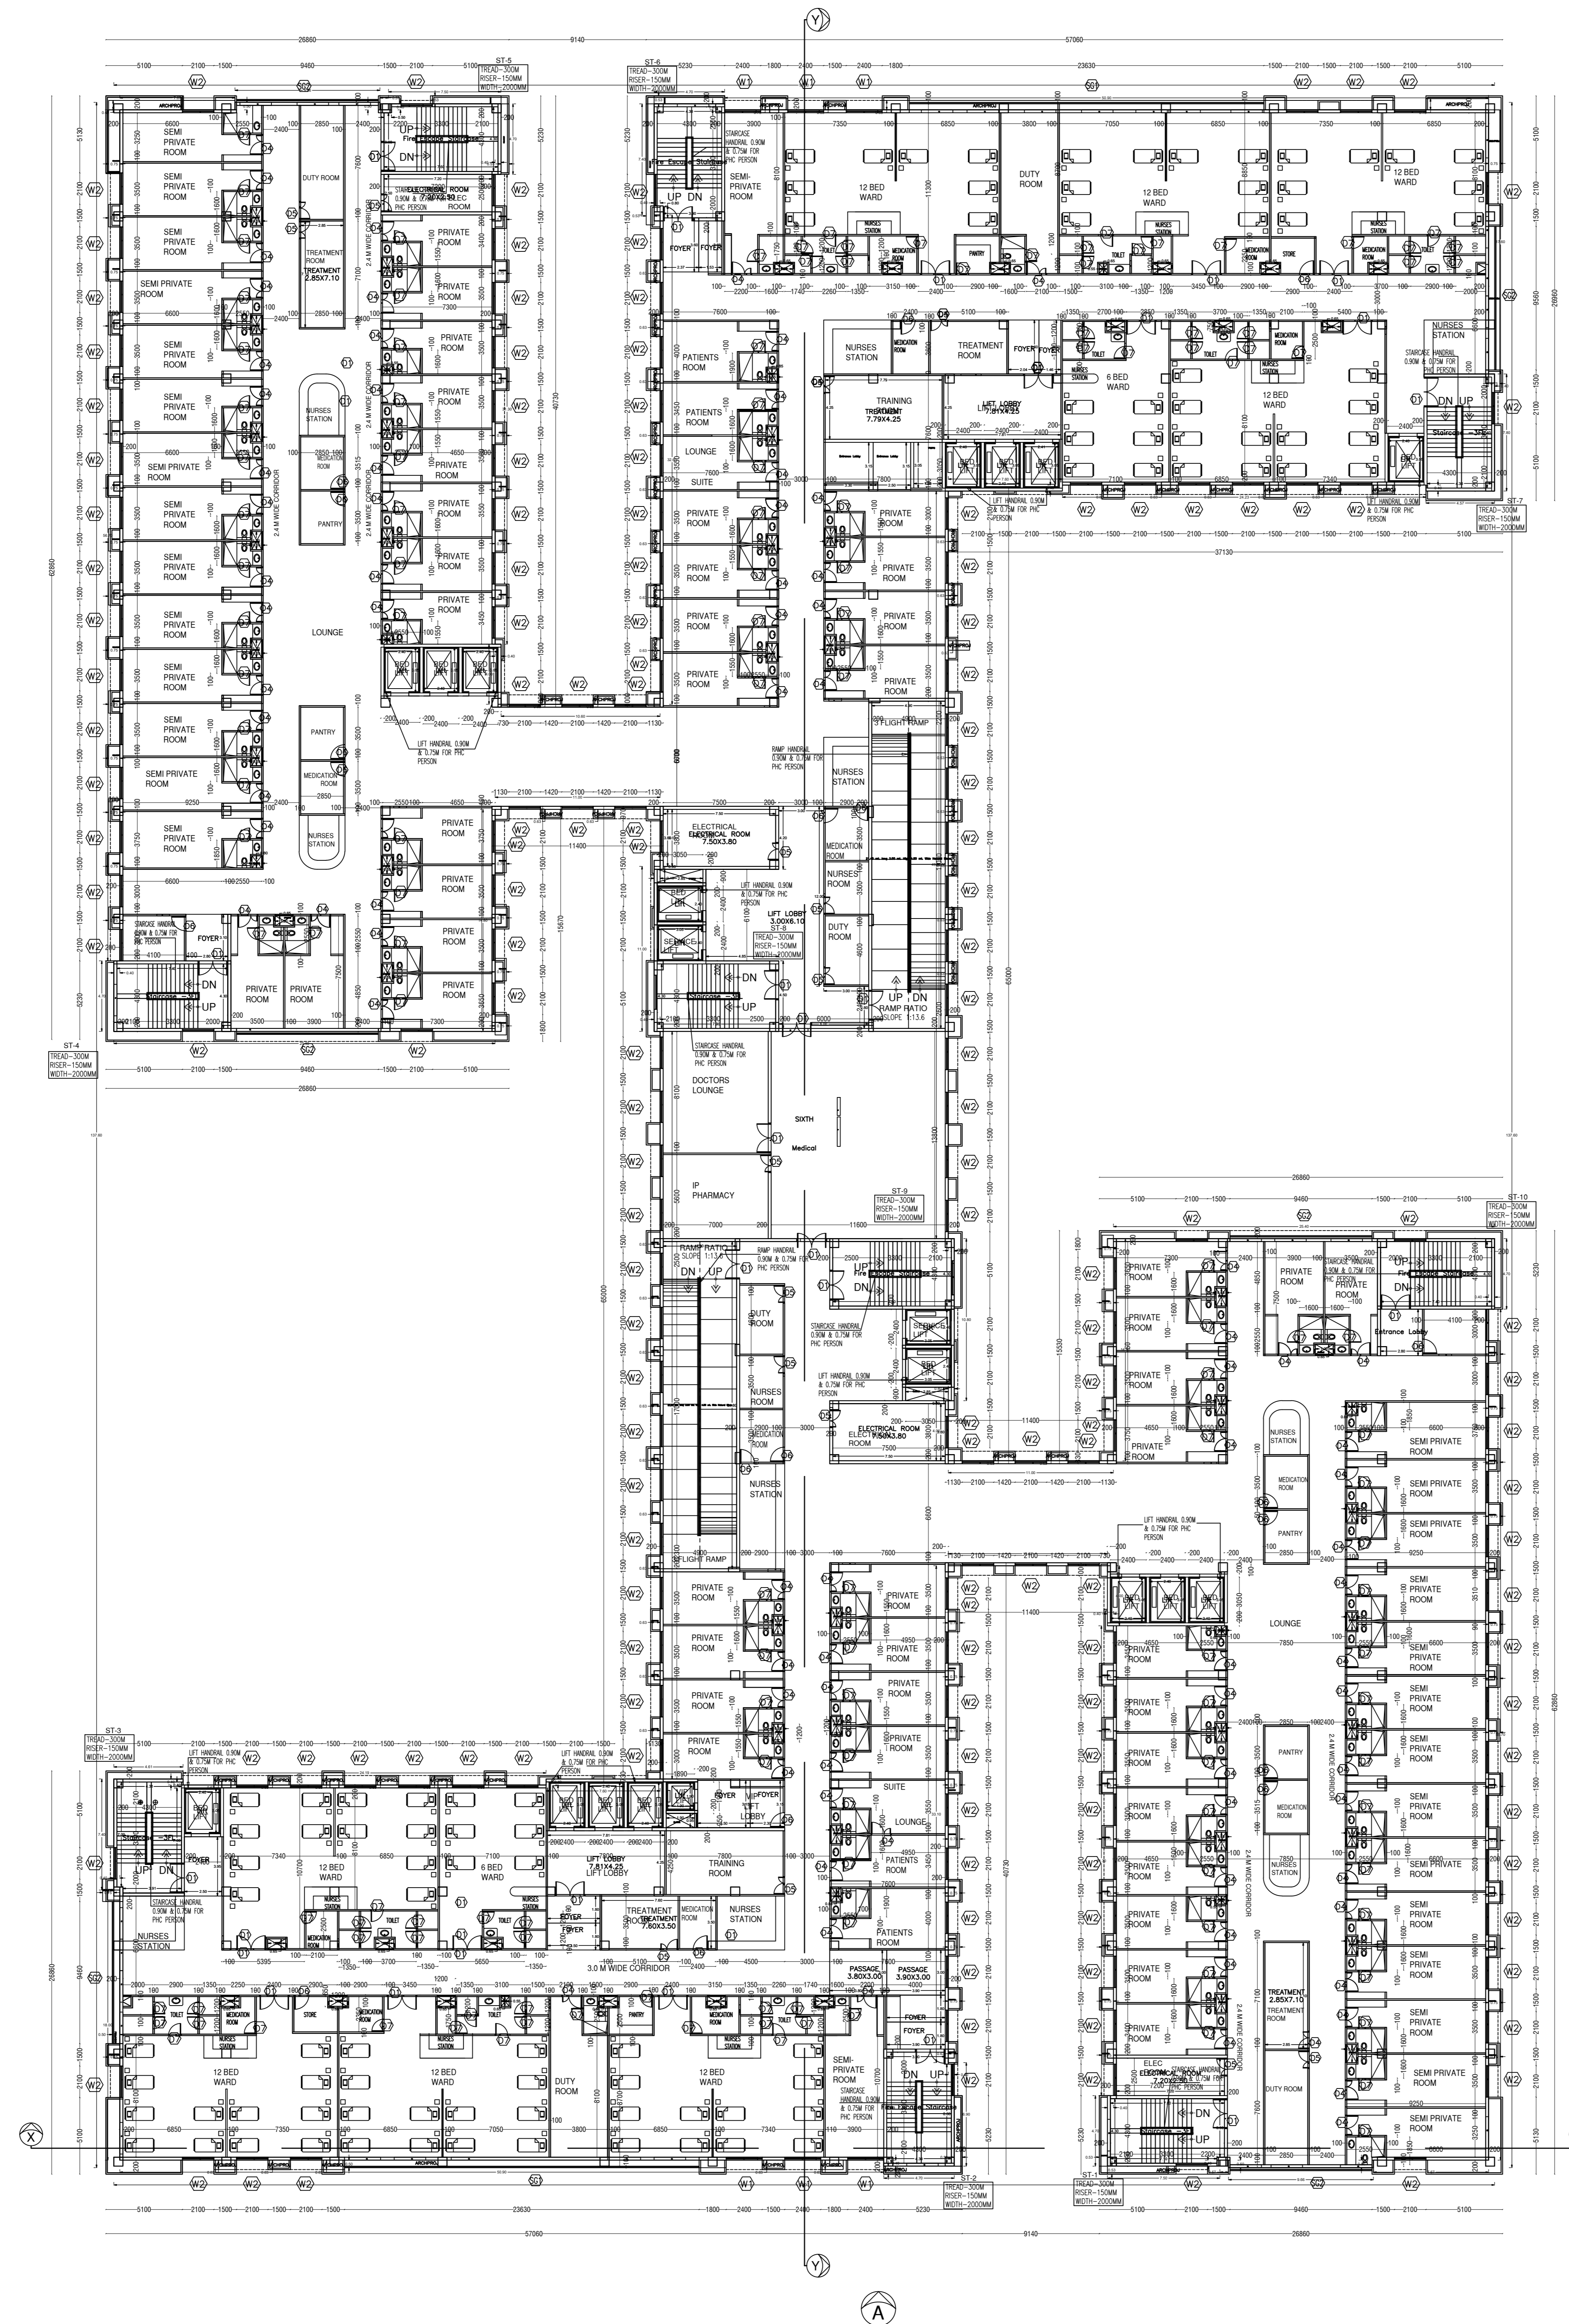

SPECIFICATION:-

1. R.C.C FOOTING OVER A P.C.C. OF 1:4:8
2. R.C.C FRAMED STRUCTURE WITH BRICK MASONRY IN C.M 1:5
3. LINTEL, SUNSHADE, FLOOR & ROOF IN R.C.C.1:2:4
4. FLOORING IN VETRIFIED TILES
5. DOORS IN TEAK WOOD AND ALUMINIUM WINDOWS
6. FINISHES: EXTERIOR - CEMENT PAINTS INTERIOR - DISTEMPER PAINTS
7. FOR WEATHERING COURSE, BRICK BATS AND TWO COURSE OF FLAT TILES, LAID TO SLOPE.

SCHEDULE OF JOINERY

SL.NO	TYPE	DESCRIPTION	SIZE
1	D1	DOOR	2000 X 2100
2	D2	DOOR	1800 X 2100
3	D3	DOOR	1500 X 2100
4	D4	DOOR	1350 X 2100
5	D5	DOOR	1200 X 2100
6	D6	DOOR	1000 X 2100
7	D7	DOOR	850 X 2100
8	W1	WINDOW	2400 X 1800
9	W2	WINDOW	2100 X 1800
10	SG1	STRUCTURAL GLAZING	23630 X 1800
11	SG2	STRUCTURAL GLAZING	9460 X 1800

COLOUR REFERENCE

PROPOSED

OWNER SIGNATURE:

STRUCTURAL ENGINEER:


ARCHITECT:

TECHNICALIYA CONSULTANTS PVT. LTD.
 #25/41 VASANTHA AVENUE, MRC NAGAR, CHENNAI - 28
 PH: 044-24933278, 24933287 FAX: 044-24937341
 Email - technicaliya@airtelmail.in

HOSPITAL BLOCK
 EIGHTH FLOOR PLAN

SHEET NO - 02/17

SCALE 1:200

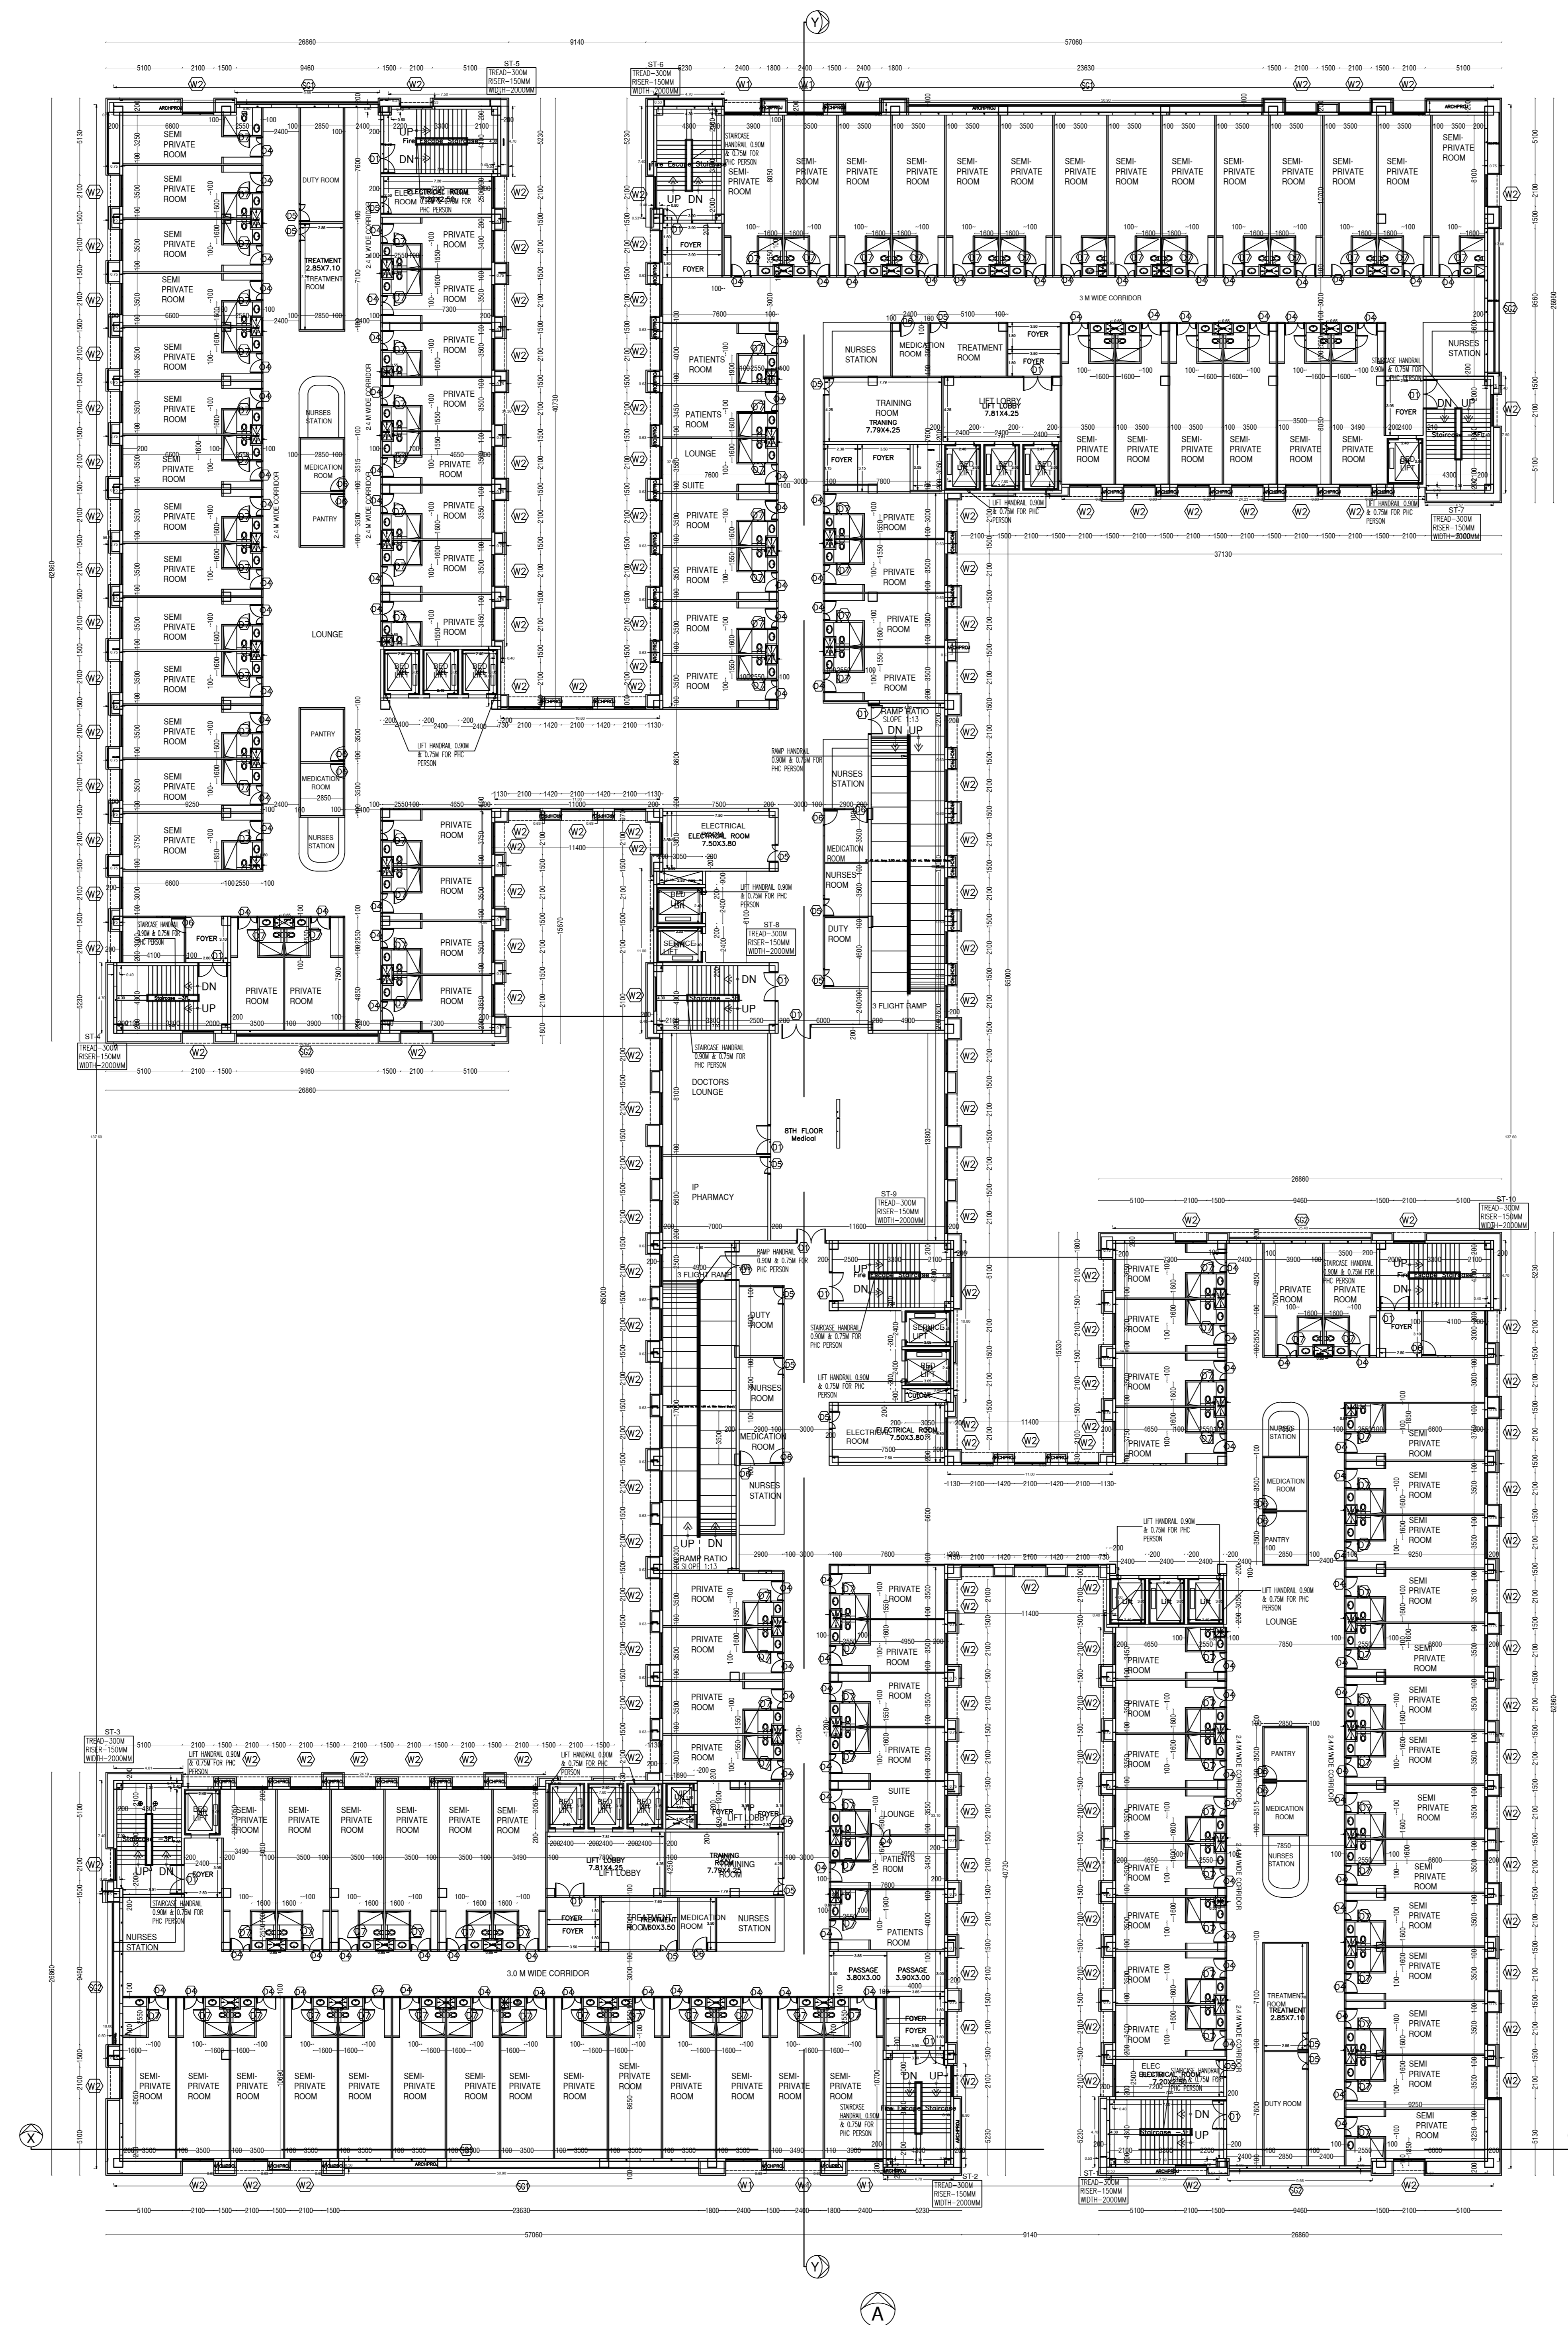

SPECIFICATION:-

1. R.C.C FOOTING OVER A P.C.C. OF 1:4:8
2. R.C.C FRAMED STRUCTURE WITH BRICK MASONRY IN C.M 1:5
3. LINTEL, SUNSHADE, FLOOR & ROOF IN R.C.C.1:2:4
4. FLOORING IN VETRIFIED TILES
5. DOORS IN TEAK WOOD AND ALUMINIUM WINDOWS
6. FINISHES: EXTERIOR - CEMENT PAINTS INTERIOR - DISTEMPER PAINTS
7. FOR WEATHERING COURSE, BRICK BATS AND TWO COURSE OF FLAT TILES, LAID TO SLOPE.

SCHEDULE OF JOINERY

SL.NO	TYPE	DESCRIPTION	SIZE
1	D1	DOOR	2000 X 2100
2	D2	DOOR	1800 X 2100
3	D3	DOOR	1500 X 2100
4	D4	DOOR	1350 X 2100
5	D5	DOOR	1200 X 2100
6	D6	DOOR	1000 X 2100
7	D7	DOOR	850 X 2100
8	W1	WINDOW	2400 X 1800
9	W2	WINDOW	2100 X 1800
10	SG1	STRUCTURAL GLAZING	23630 X 1800
11	SG2	STRUCTURAL GLAZING	9460 X 1800

COLOUR REFERENCE

PROPOSED

OWNER SIGNATURE:


STRUCTURAL ENGINEER:

ARCHITECT:

TECHNICALIYA CONSULTANTS PVT. LTD.
 #25/41 VASANTHA AVENUE, MRC NAGAR, CHENNAI - 28
 PH: 044-24933278, 24933287 FAX: 044-24937341
 Email - technicaliya@airtelmail.in

HOSPITAL BLOCK
 NINTH FLOOR PLAN

SHEET NO - 02/17
 SCALE 1:200

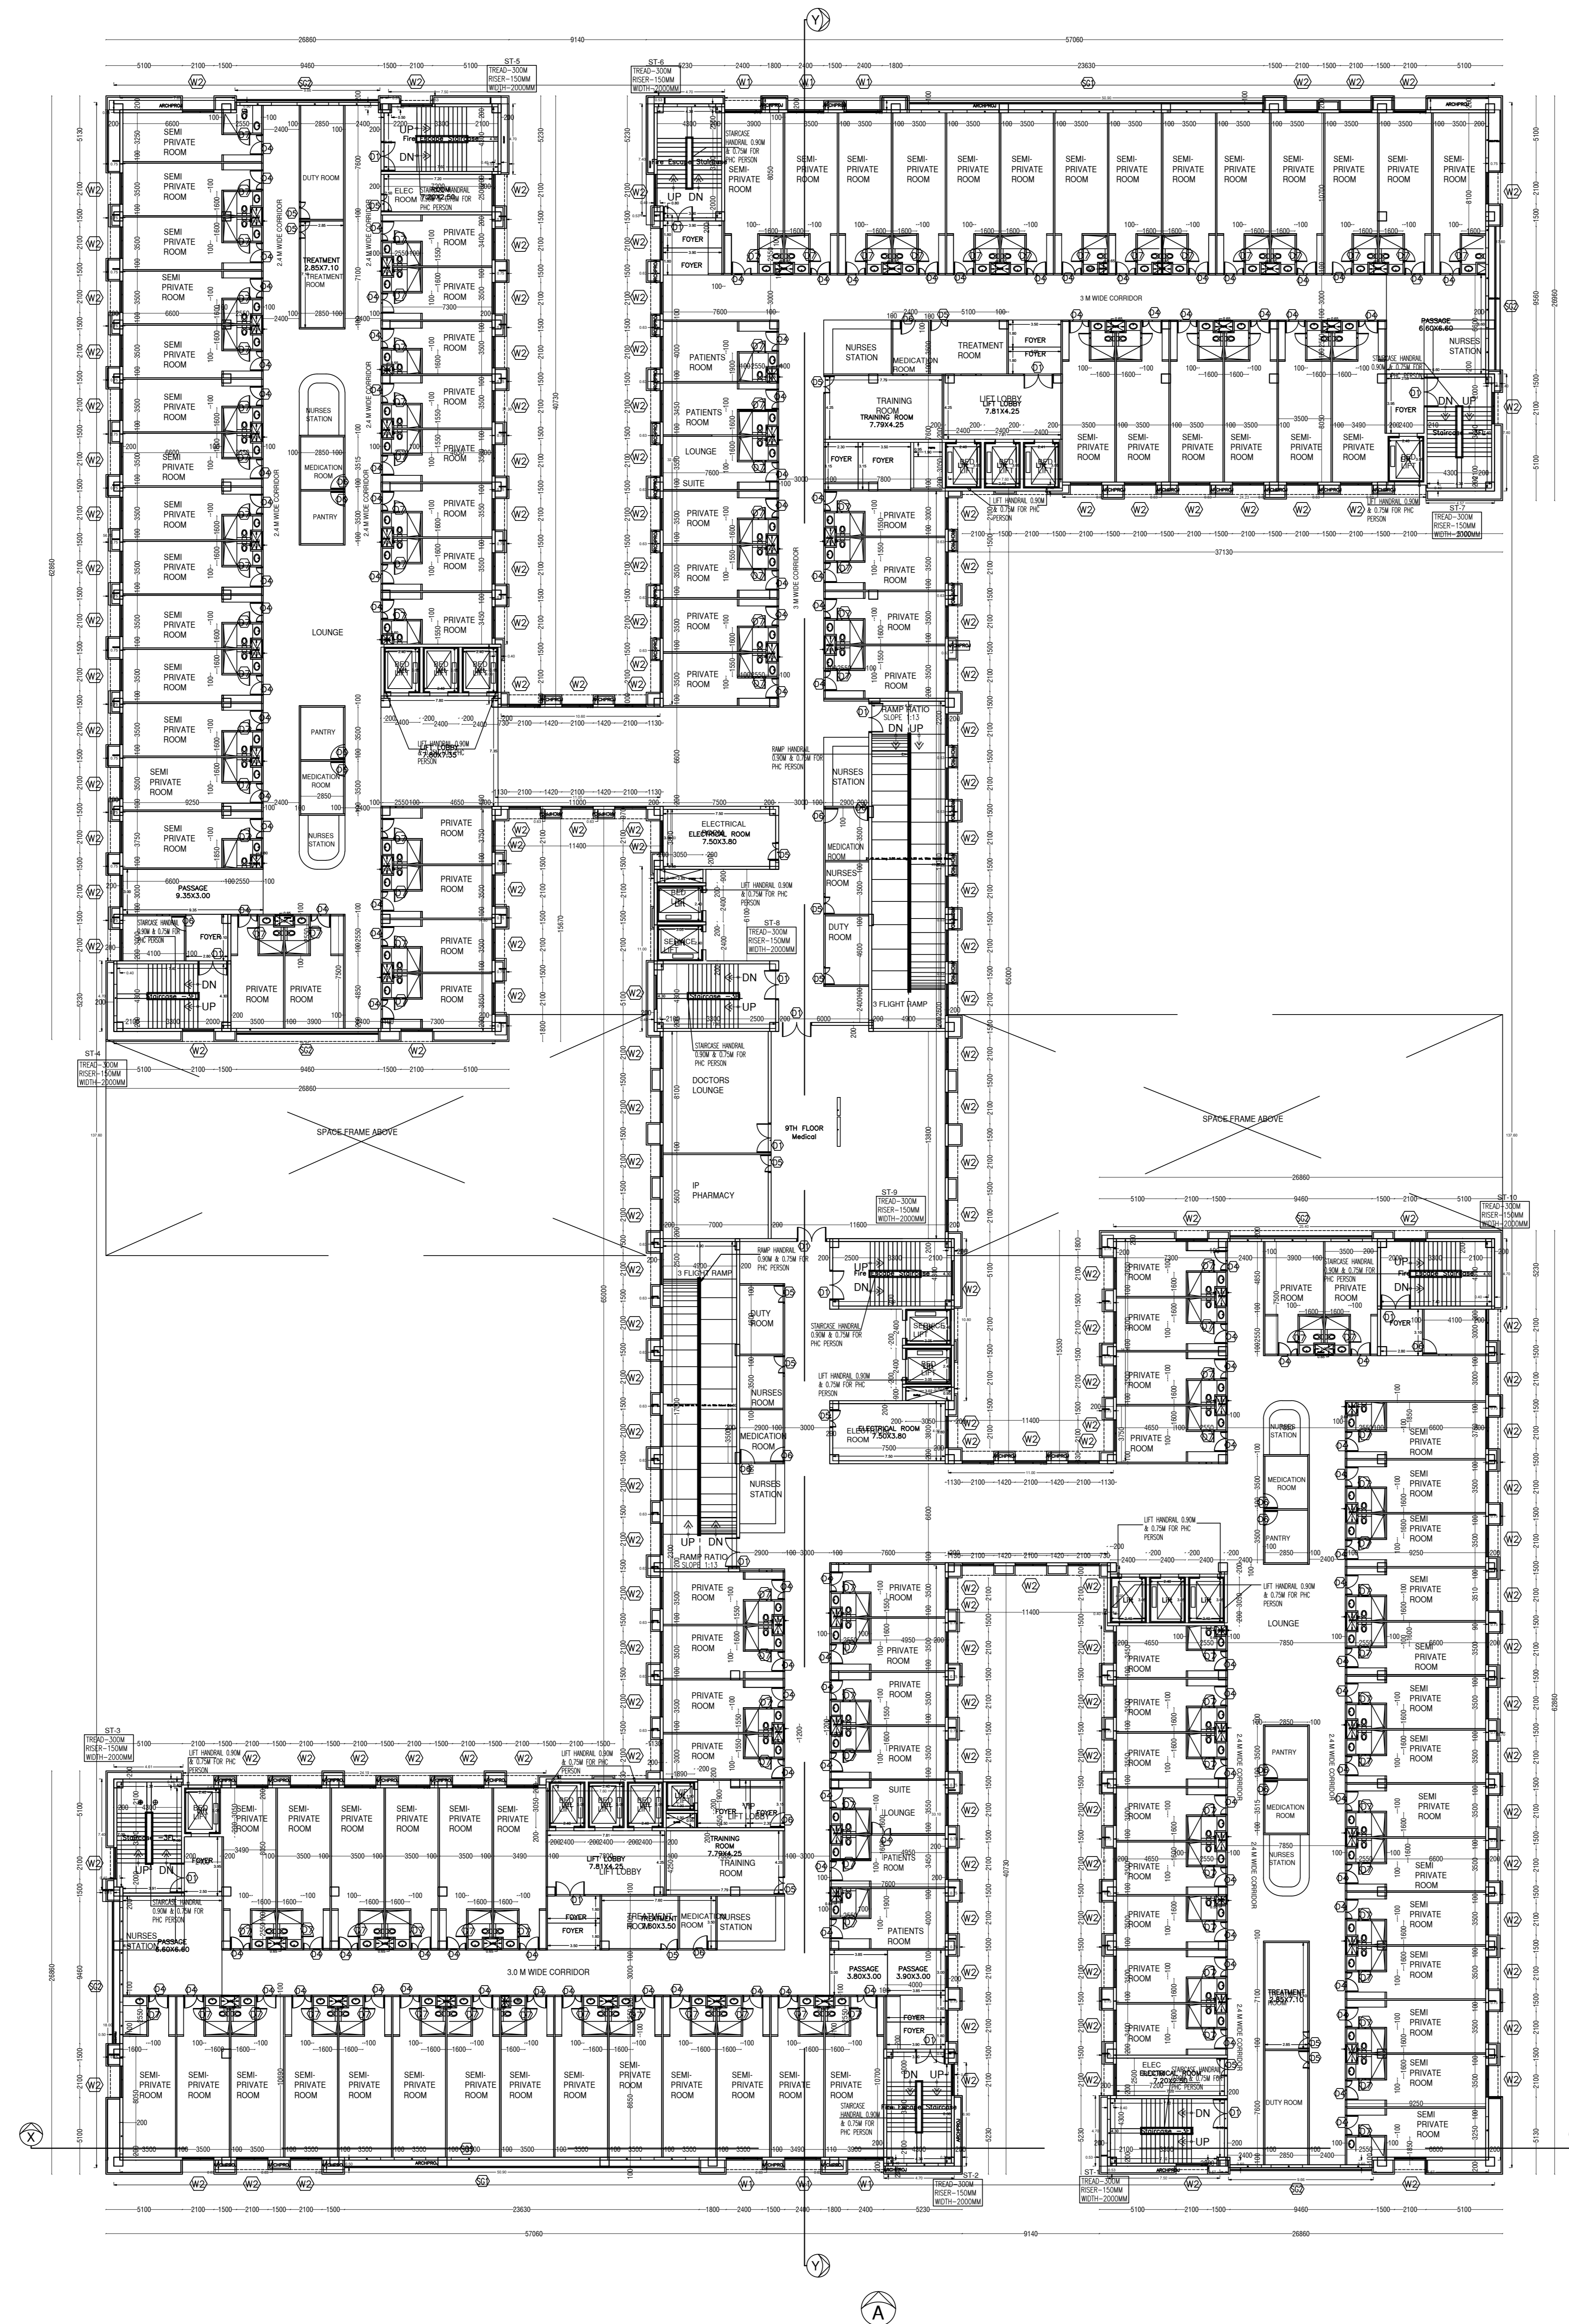

SPECIFICATION:-

1. R.C.C FOOTING OVER A P.C.C. OF 1:4:8
2. R.C.C FRAMED STRUCTURE WITH BRICK MASONRY IN C.M 1:5
3. LINTEL, SUNSHADE, FLOOR & ROOF IN R.C.C.1:2:4
4. FLOORING IN VETRIIFIED TILES
5. DOORS IN TEAK WOOD AND ALUMINIUM WINDOWS
6. FINISHES: EXTERIOR - CEMENT PAINTS INTERIOR - DISTEMPER PAINTS
7. FOR WEATHERING COURSE, BRICK BATS AND TWO COURSE OF FLAT TILES, LAID TO SLOPE.

SCHEDULE OF JOINERY

SL.NO	TYPE	DESCRIPTION	SIZE
1	D1	DOOR	2000 X 2100
2	D2	DOOR	1800 X 2100
3	D3	DOOR	1500 X 2100
4	D4	DOOR	1350 X 2100
5	D5	DOOR	1200 X 2100
6	D6	DOOR	1000 X 2100
7	D7	DOOR	850 X 2100
8	W1	WINDOW	2400 X 1800
9	W2	WINDOW	2100 X 1800
10	SG1	STRUCTURAL GLAZING	23630 X 1800
11	SG2	STRUCTURAL GLAZING	9460 X 1800

COLOUR REFERENCE

PROPOSED

OWNER SIGNATURE:


STRUCTURAL ENGINEER:

ARCHITECT:

TECHNICALIYA CONSULTANTS PVT. LTD.
 #25/41 VASANTHA AVENUE, MRC NAGAR, CHENNAI - 28
 PH: 044-24933278, 24933287 FAX: 044-24937341
 Email - technicaliya@airtelmail.in

HOSPITAL BLOCK
 TERRACE PLAN

SHEET NO - 02/17
 SCALE 1:200

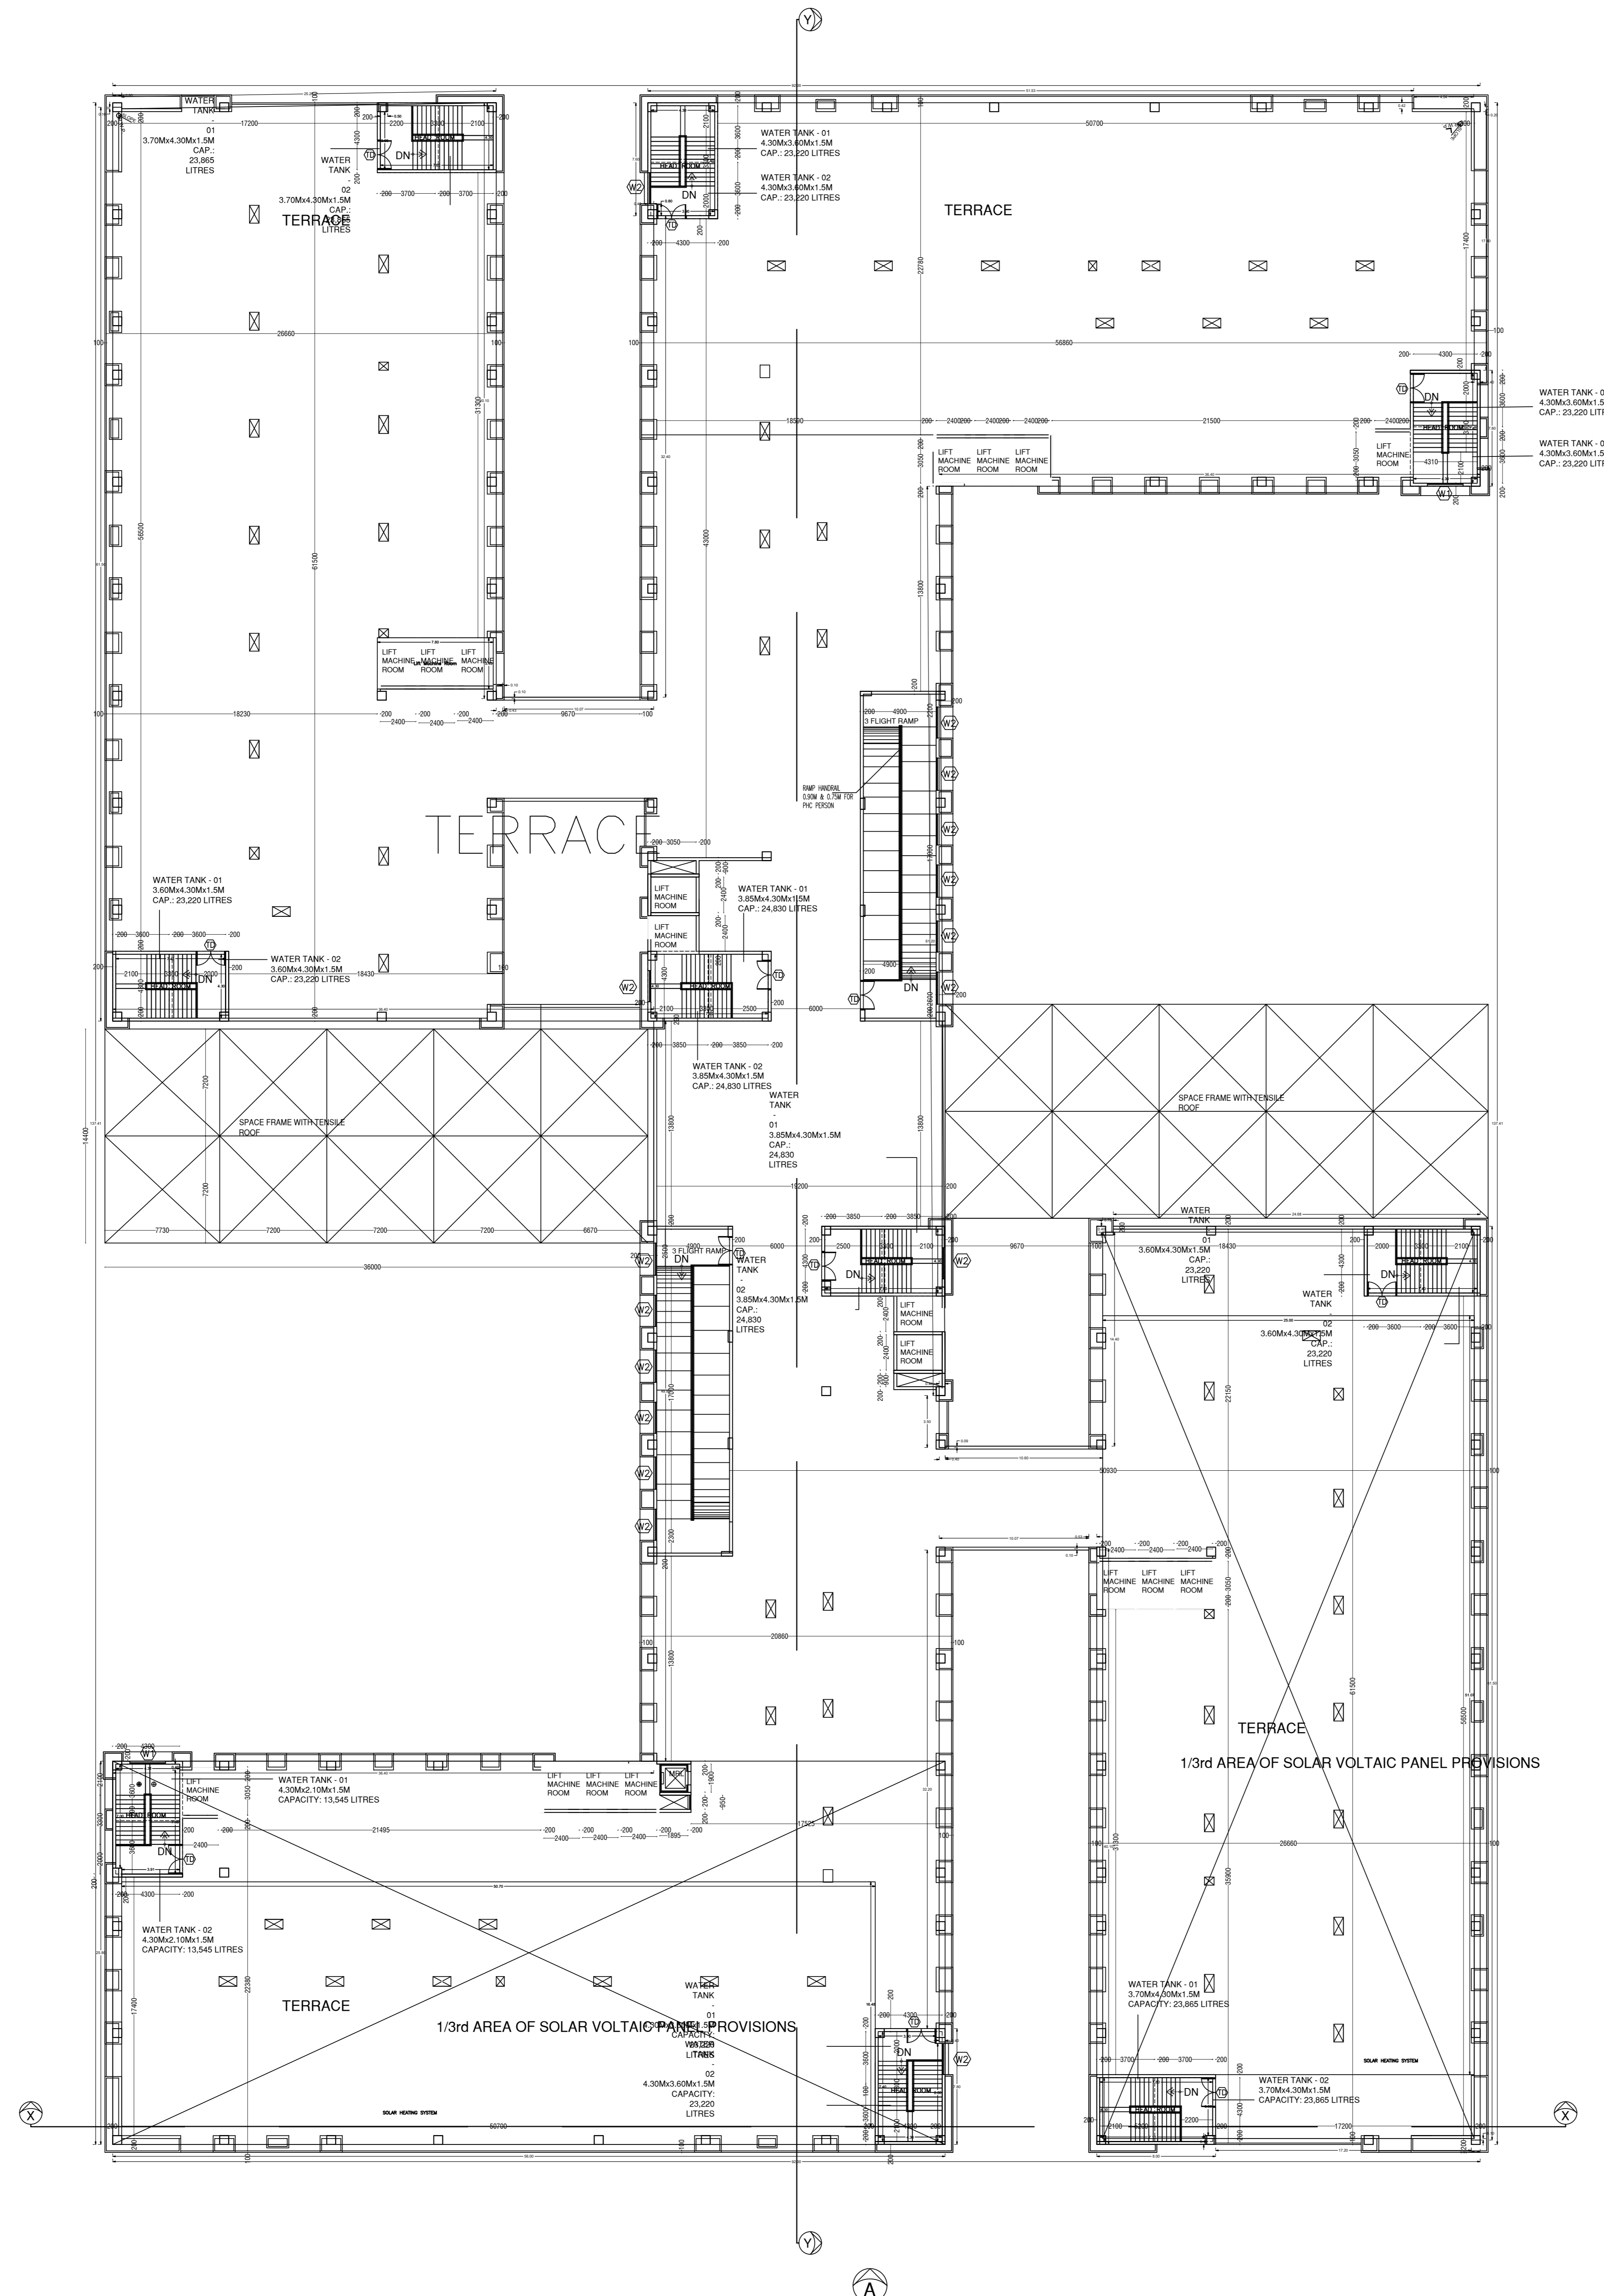


SPECIFICATION:-


1. R.C.C FOOTING OVER A P.C.C. OF 1:4:8
2. R.C.C FRAMED STRUCTURE WITH BRICK MASONRY IN C.M 1:5
3. LINTEL, SUNSHADE, FLOOR & ROOF IN R.C.C.1:2:4
4. FLOORING IN VETTRIFIED TILES
5. DOORS IN TEAK WOOD AND ALUMINIUM WINDOWS
6. FINISHES: EXTERIOR - CEMENT PAINTS INTERIOR - DISTEMPER PAINTS
7. FOR WEATHERING COURSE, BRICK BATS AND TWO COURSE OF FLAT TILES, LAID TO SLOPE.

SCHEDULE OF JOINERY

SL.NO	TYPE	DESCRIPTION	SIZE
1	D1	DOOR	2000 X 2100
2	D2	DOOR	1800 X 2100
3	D3	DOOR	1500 X 2100
4	D4	DOOR	1350 X 2100
5	D5	DOOR	1200 X 2100
6	D6	DOOR	1000 X 2100
7	D7	DOOR	850 X 2100
8	W1	WINDOW	2400 X 1800
9	W2	WINDOW	2100 X 1800
10	SG1	STRUCTURAL GLAZING	23630 X 1800
11	SG2	STRUCTURAL GLAZING	9460 X 1800

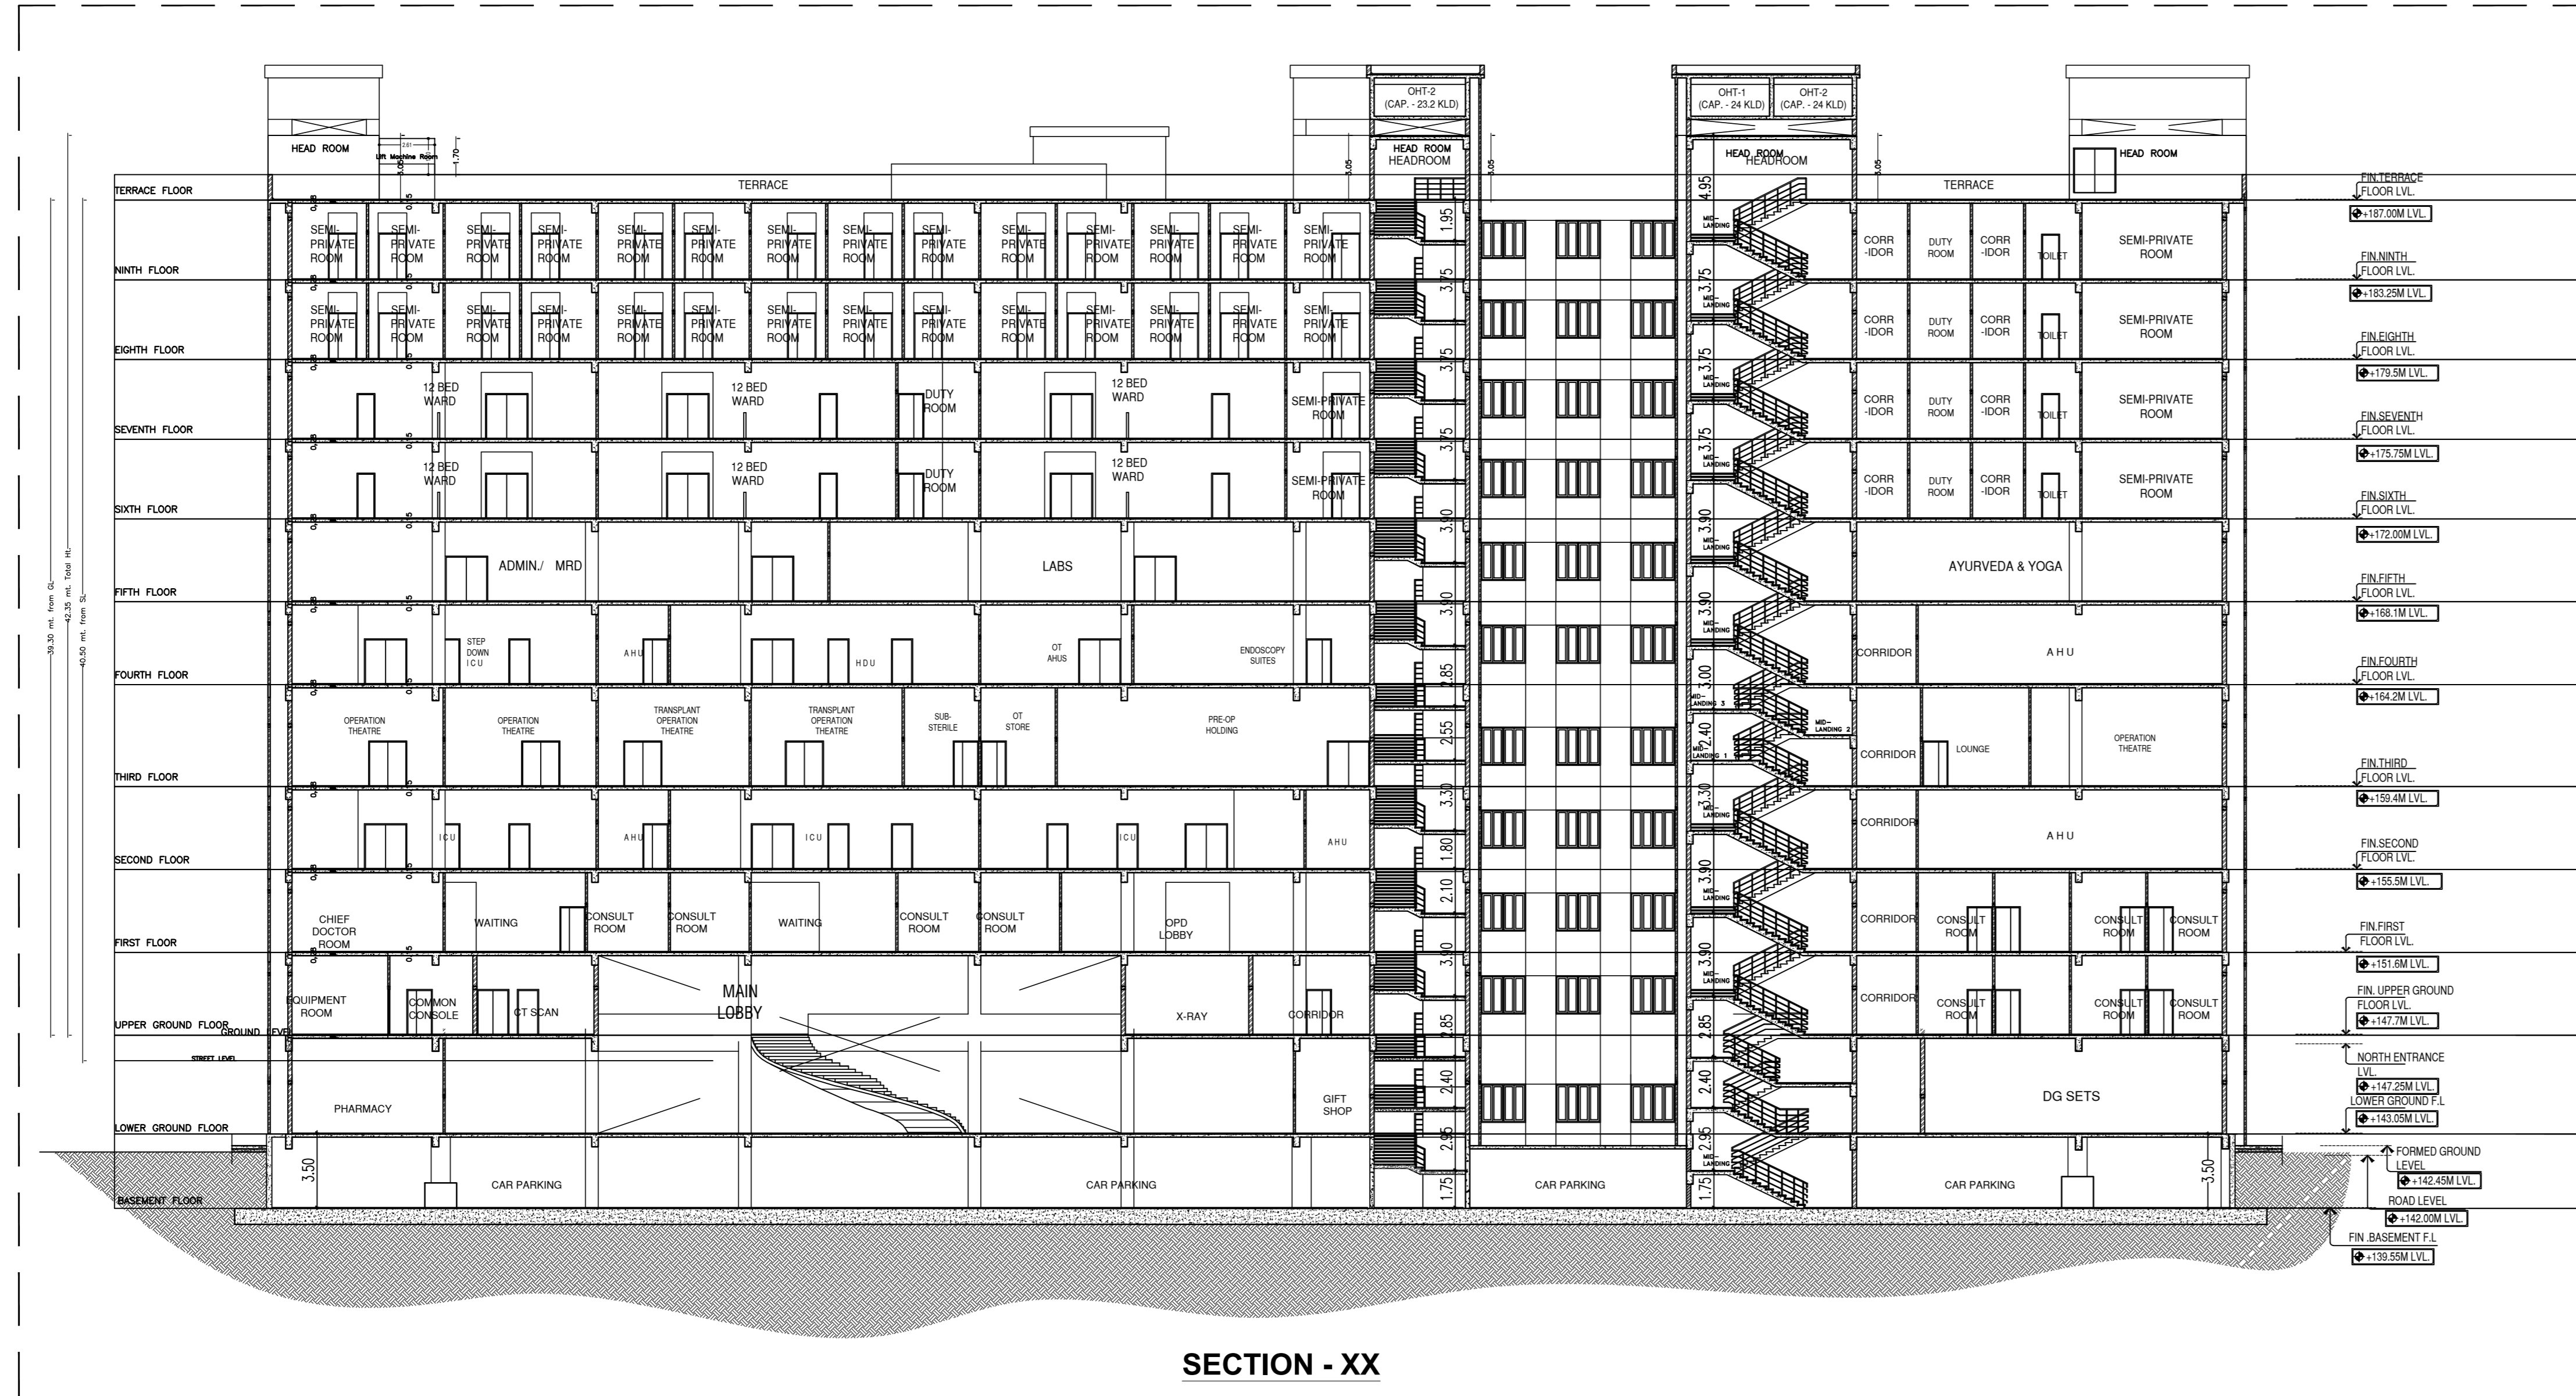

SECTION - XX

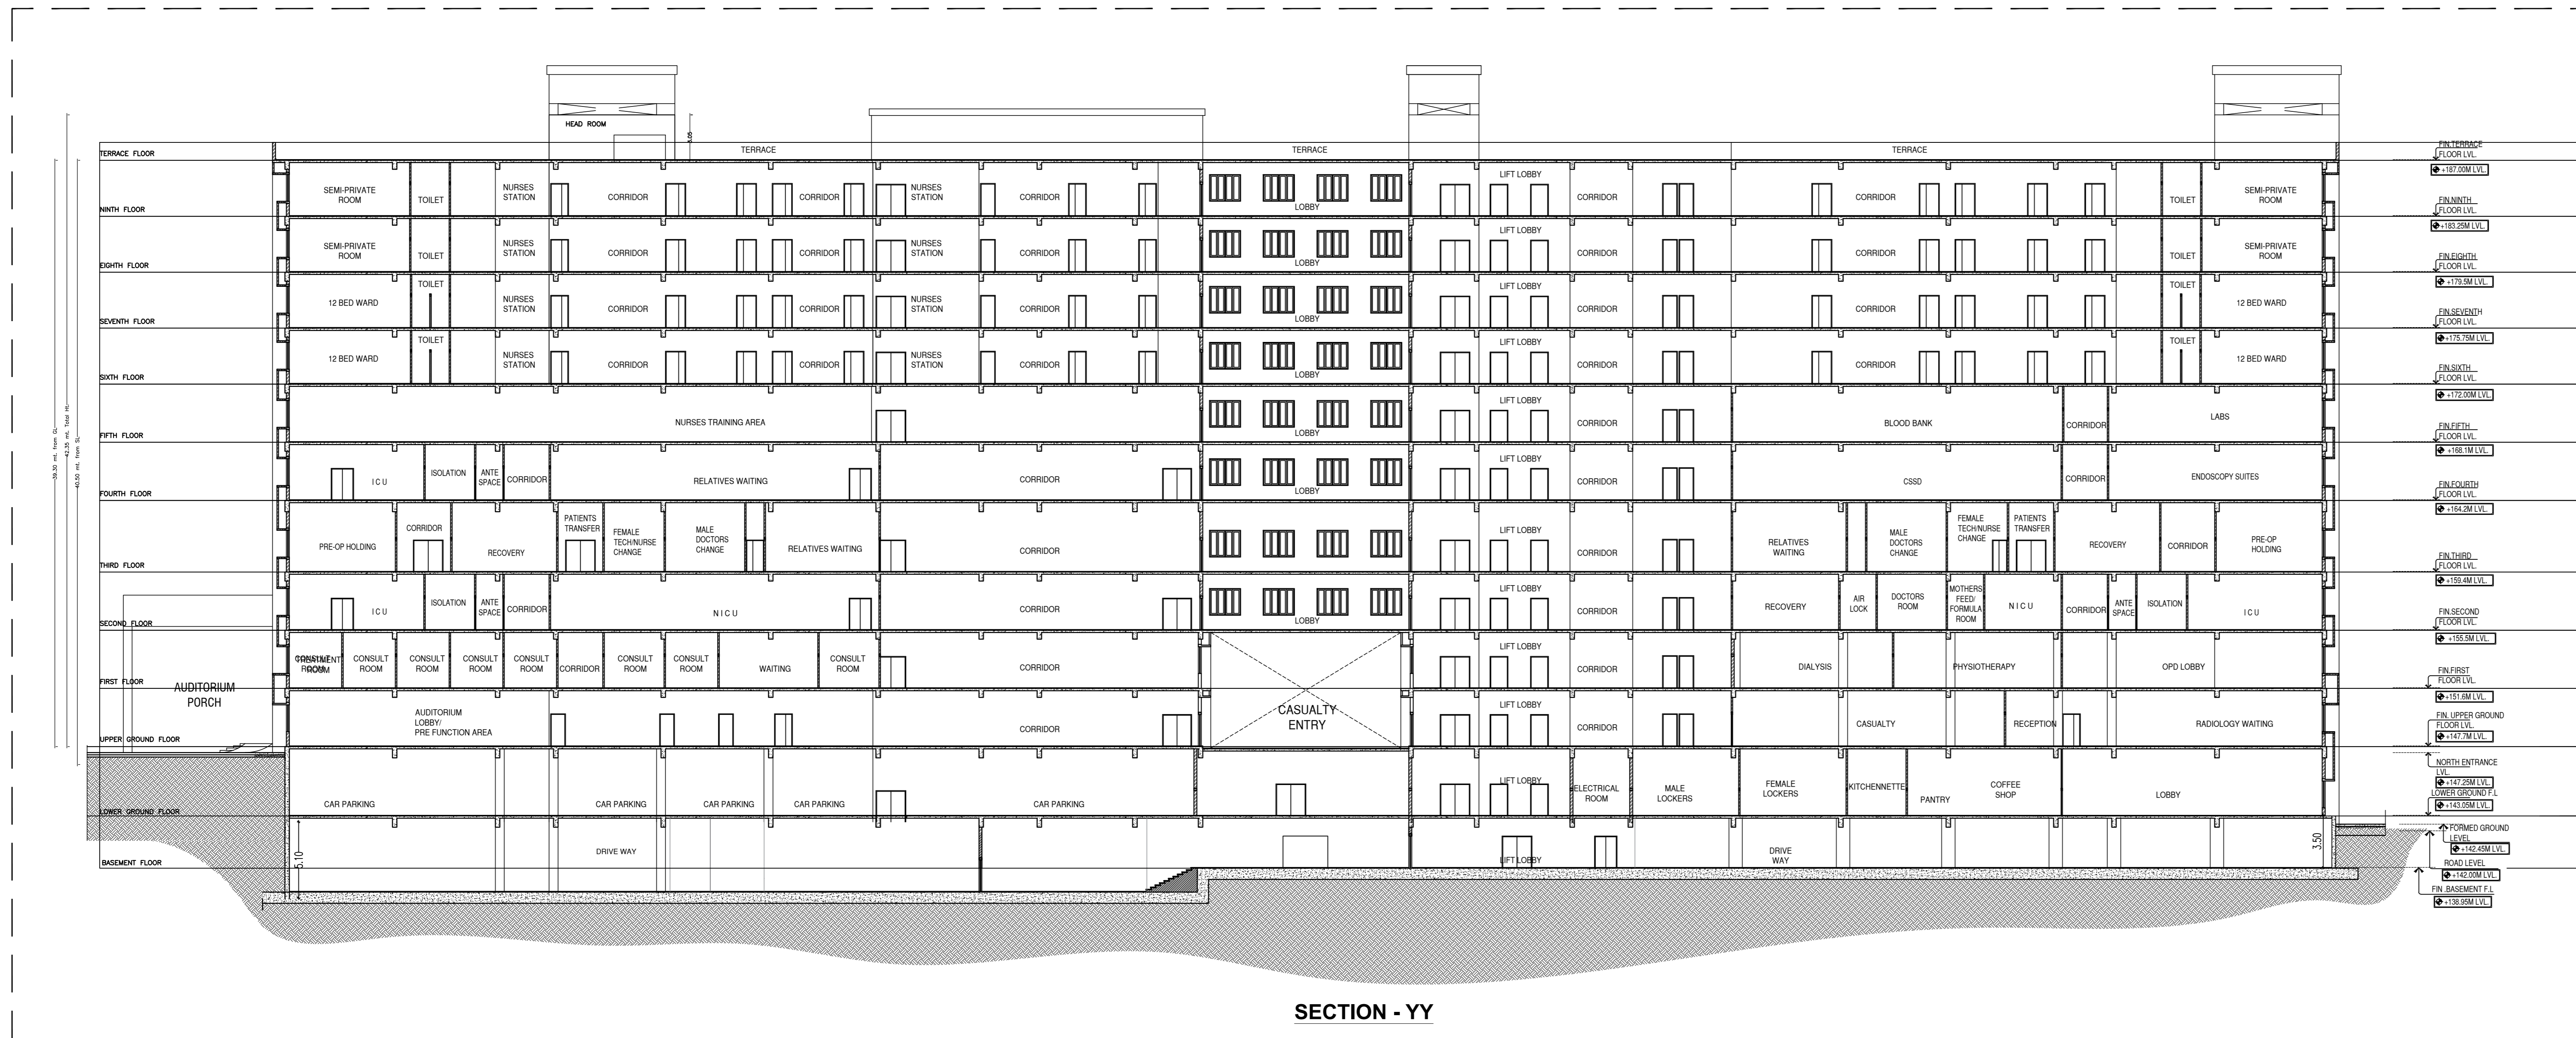

SECTION - YY

COLOUR REFERENCE

PROPOSED

OWNER SIGNATURE:

STRUCTURAL ENGINEER:

ARCHITECT:

TECHNICALIYA CONSULTANTS PVT. LTD.
#25/41 VASANTHA AVENUE, MRC NAGAR, CHENNAI - 28
PH: 044-24933278, 24933287 FAX: 044-24937341
Email - admin@technicaliya.com



HOSPITAL BLOCK
SECTION XX AND YY

SHEET NO - 01/17

SCALE 1:200