



GROUND FLOOR PLAN
SCALE-1:100



COACHING-CUM-TRAINING CENTRE
FIRST FLOOR PLAN
SCALE-1:100

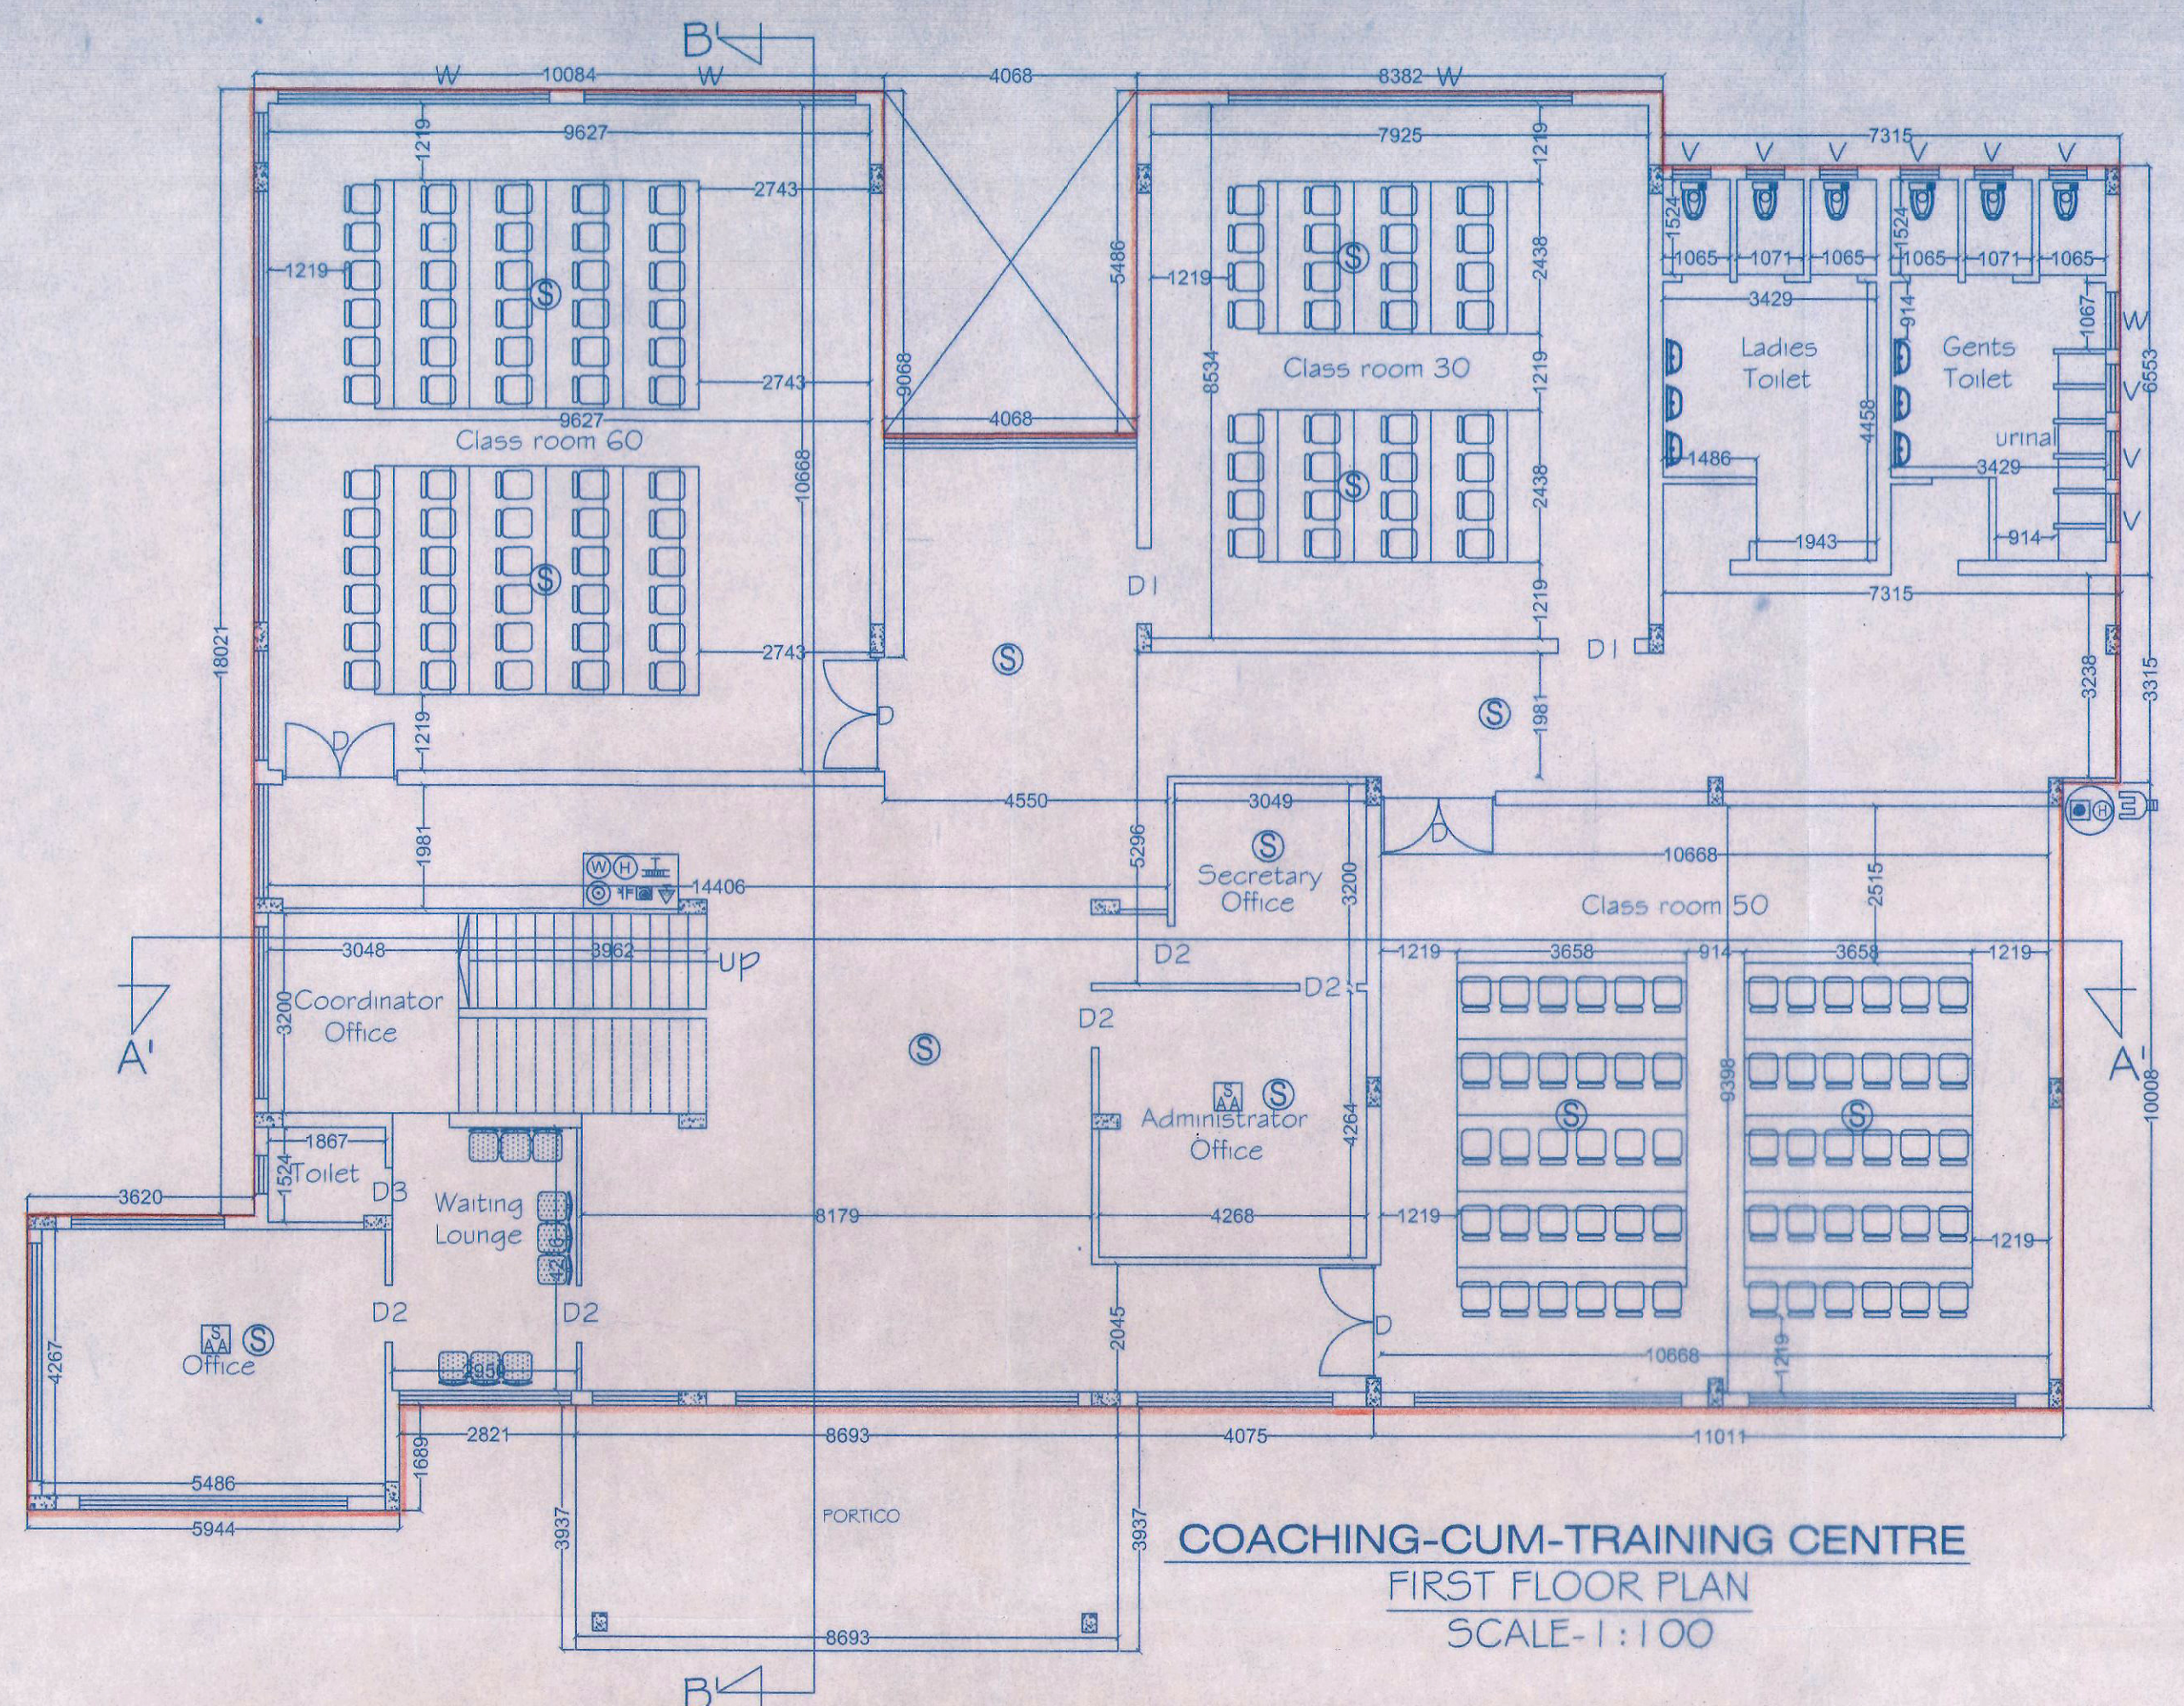

FRONT ELEVATION
SCALE-1:100

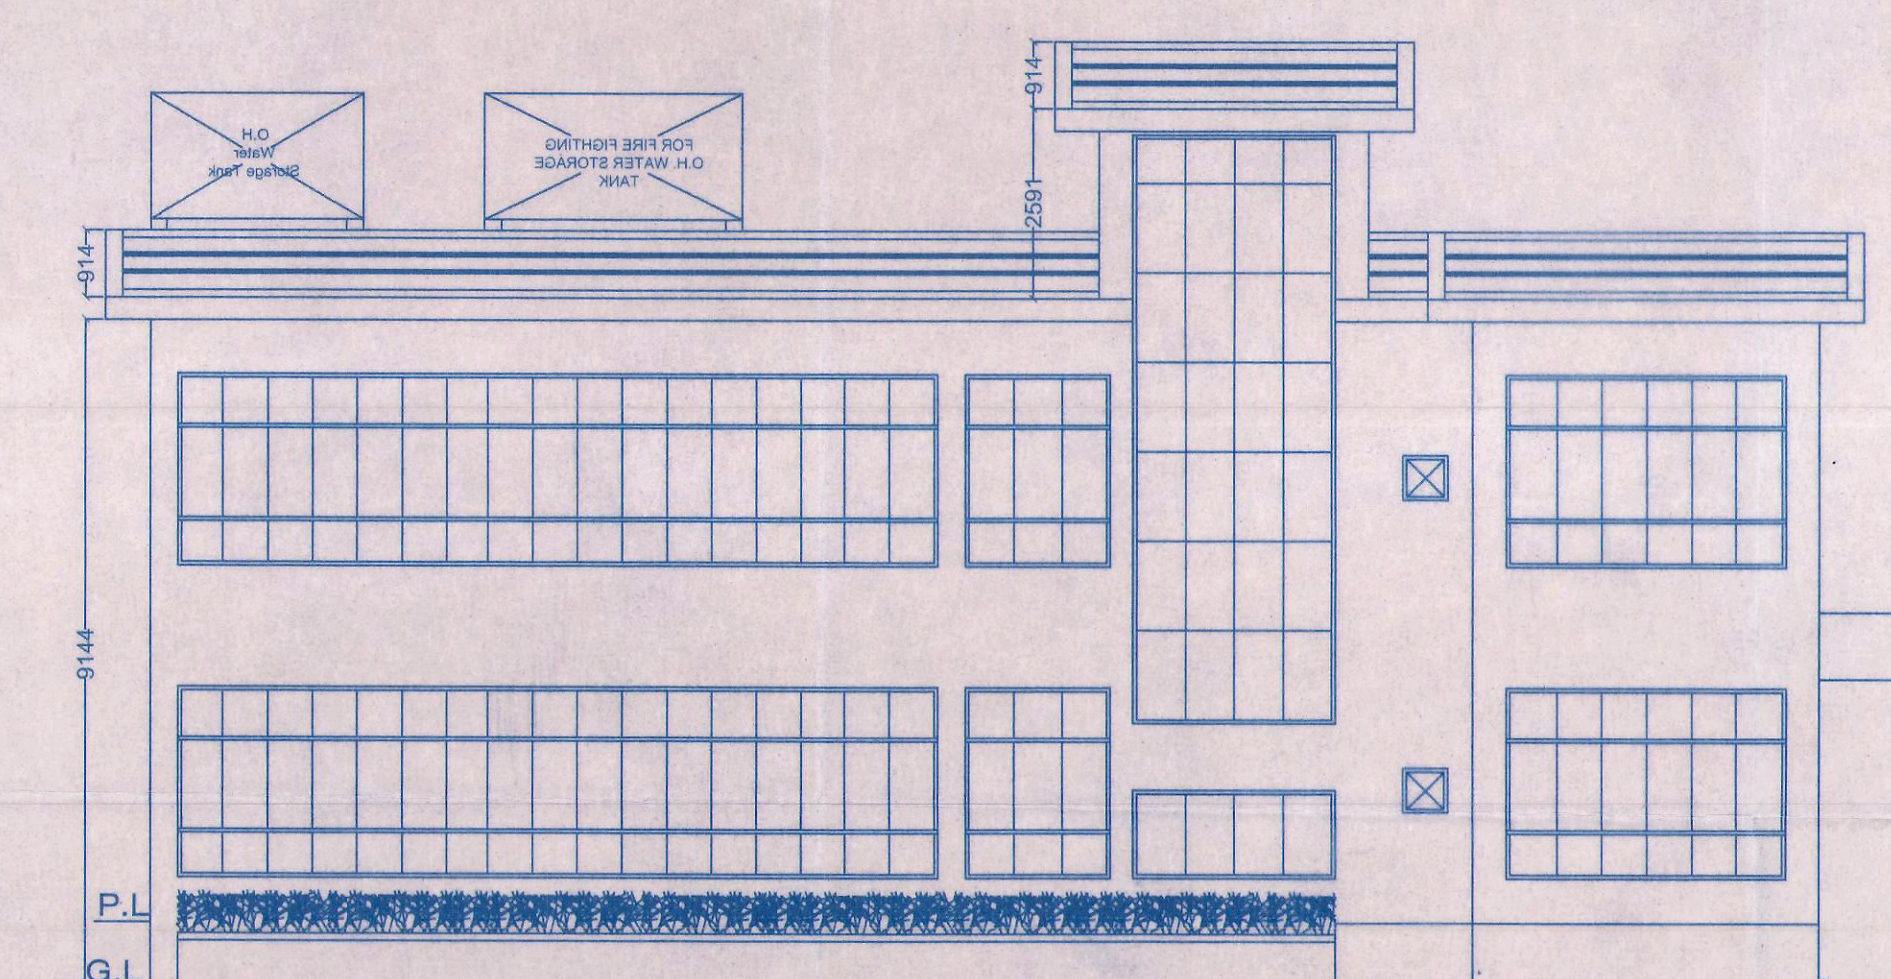

SIDE ELEVATION
SCALE-1:100

Checked by
Assistant Engineer
Aiyada
Adityapur
नियंत्रक
श्री. शा. सु. ए. ए. ए.
अदित्यपुर

Note:- All suggestion indicated by fire officer vide letter no. 692 dtd 20.12.12 has been incorporated.

ALL DIMENSION AREA IN MM

PROPOSAL OF COACHING-CUM-TRAINING CENTRE- FIRST FLOOR (SHOWN IN RED)

(MEASURING-34.50 Acrs) X.I.T.E CAMPUS.(details of rev. plot. nos. mentioned above)

VILLAGE:- KALIKAPUR & SALDIH, THANA No:-50,51(SARAIKELLA)DIST:- SARAIKELLA KHARSAWAN.

OWNER/P.O./LEASEE
Director
XITE, Ganharua

APPROVED
SPL. OFFICER

ARCHITECT
LAWRENCE FRANCIS, F.I.I.A.
B. ARCH (Hons) IIT KGP
P.G.D.B.M. (XLRI) JSR.
Reg. No. CA-86-10339

CHECKED BY
LAWRENCE
DRAWN BY
INDER
DATE
10/06/2012
Lawrence-Kunj & Associates
PROJECT CONSULTANT