

NOTES

NORTH

DRAWING REFERENCE	DESCRIPTION

DRAWING REVISIONS	DATE	DESCRIPTION

SHEET TITLE
GROUND FLOOR PLAN

PROJECT NAME
M.V. ISHORE POLYMER

CLIENT
Mr. Bhandarkar prasad Dnyo.


DRAWING NUMBER

DATE 15/03/2022 **SCALE** 1:100 (A1)

DRAWN **CHECKED** **DATE** **SCALE**

TITLE **DATE** **SCALE**

CHAVYA ARCHITECT AND CONSULTANTS

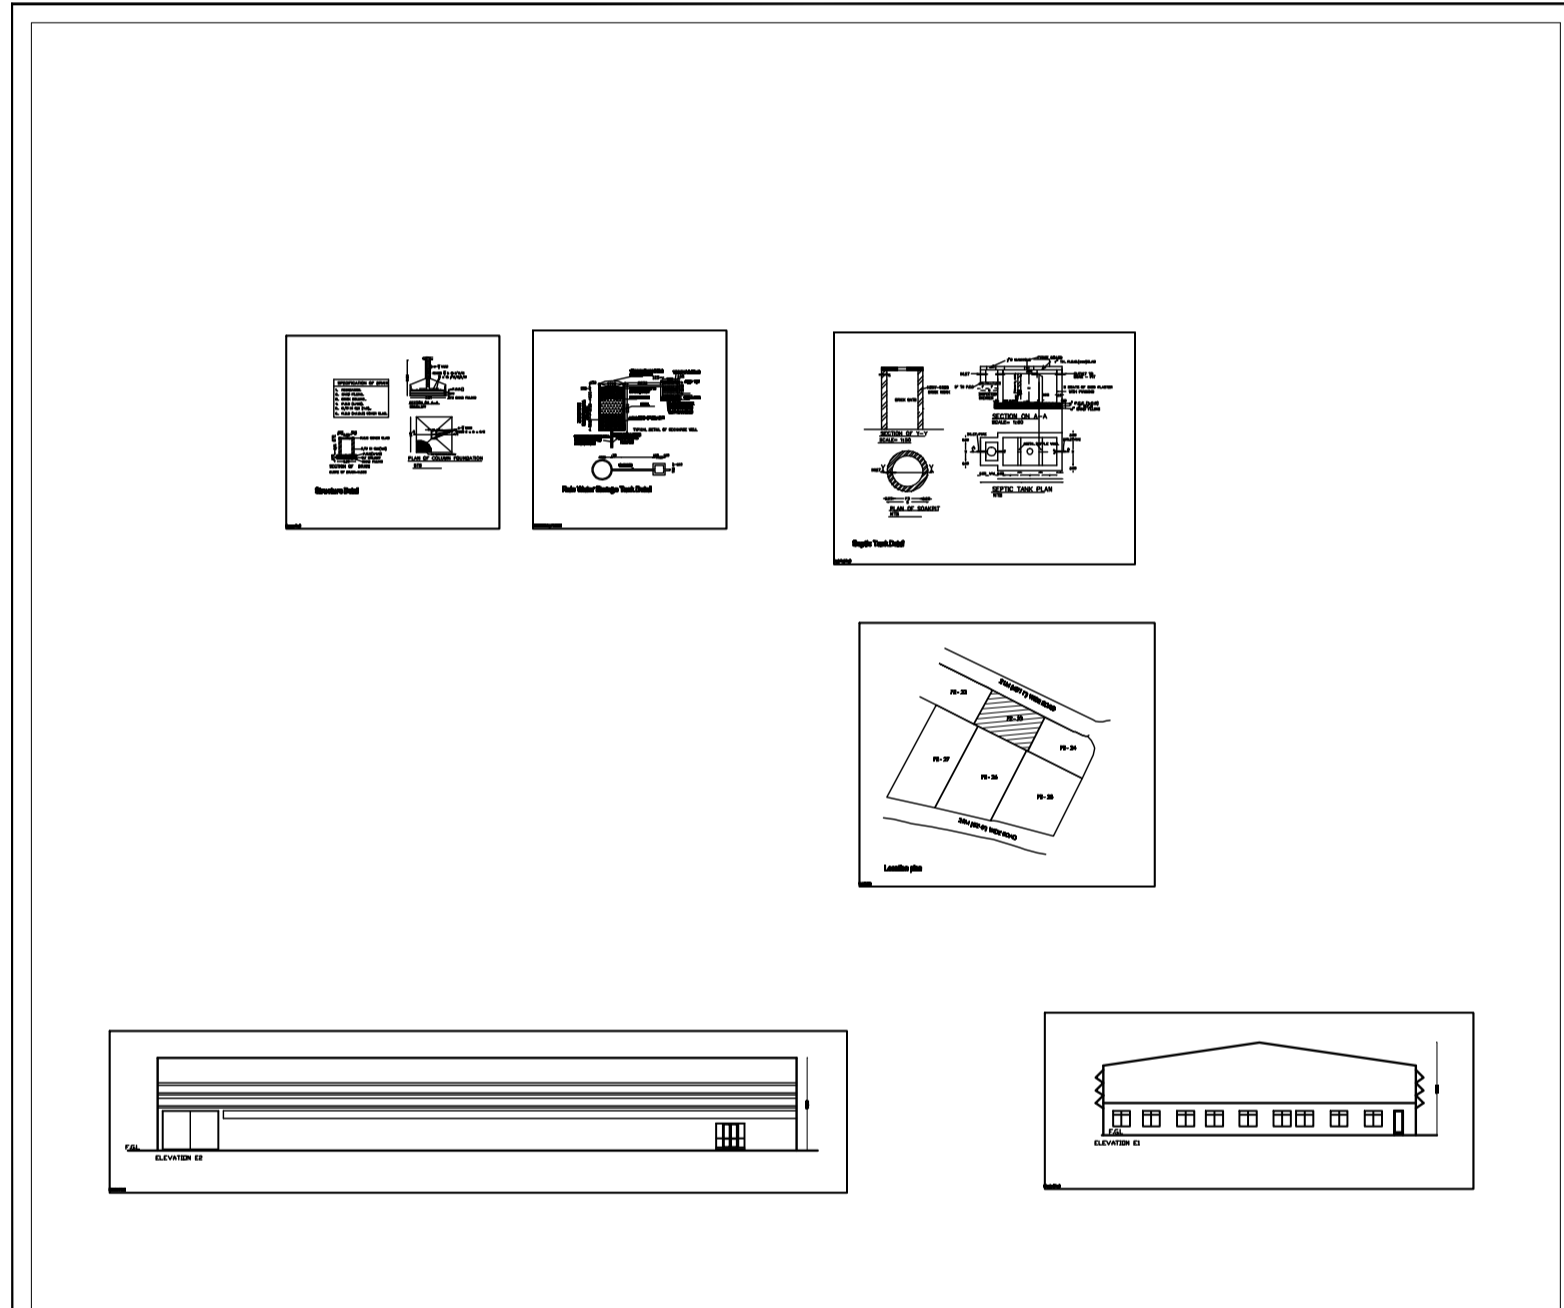

NOTES

NORTH

DRAWING REFERENCE	DESCRIPTION

DRAWING REVISIONS	DATE	DESCRIPTION

SHEET TITLE
FLOOR PLANS AND SECTIONS

PROJECT NAME
M.V. ISHORE POLYMER

CLIENT
Mr. Bhandarkar prasad Dnyo.

DRAWING NUMBER

DATE 15/03/2022 **SCALE** 1:100 (A1)

DRAWN **CHECKED** **DATE** **SCALE**

TITLE **DATE** **SCALE**

CHAVYA ARCHITECT AND CONSULTANTS

